



FRONT ELEVATION


Planning Permit No. B/13100/28/10/F/A/01/23/11/1
APPROVED
 SUBJECT TO THE CONDITIONS IN THIS OFFICE LETTER.
 No. 10, C. D. B. S. O. S.
 FOR MEMBER SECRETARY
 TAMIL NADU METRO CITY PLANNING
 DEVELOPMENT AUTHORITY
 MADRAS - 600 028.

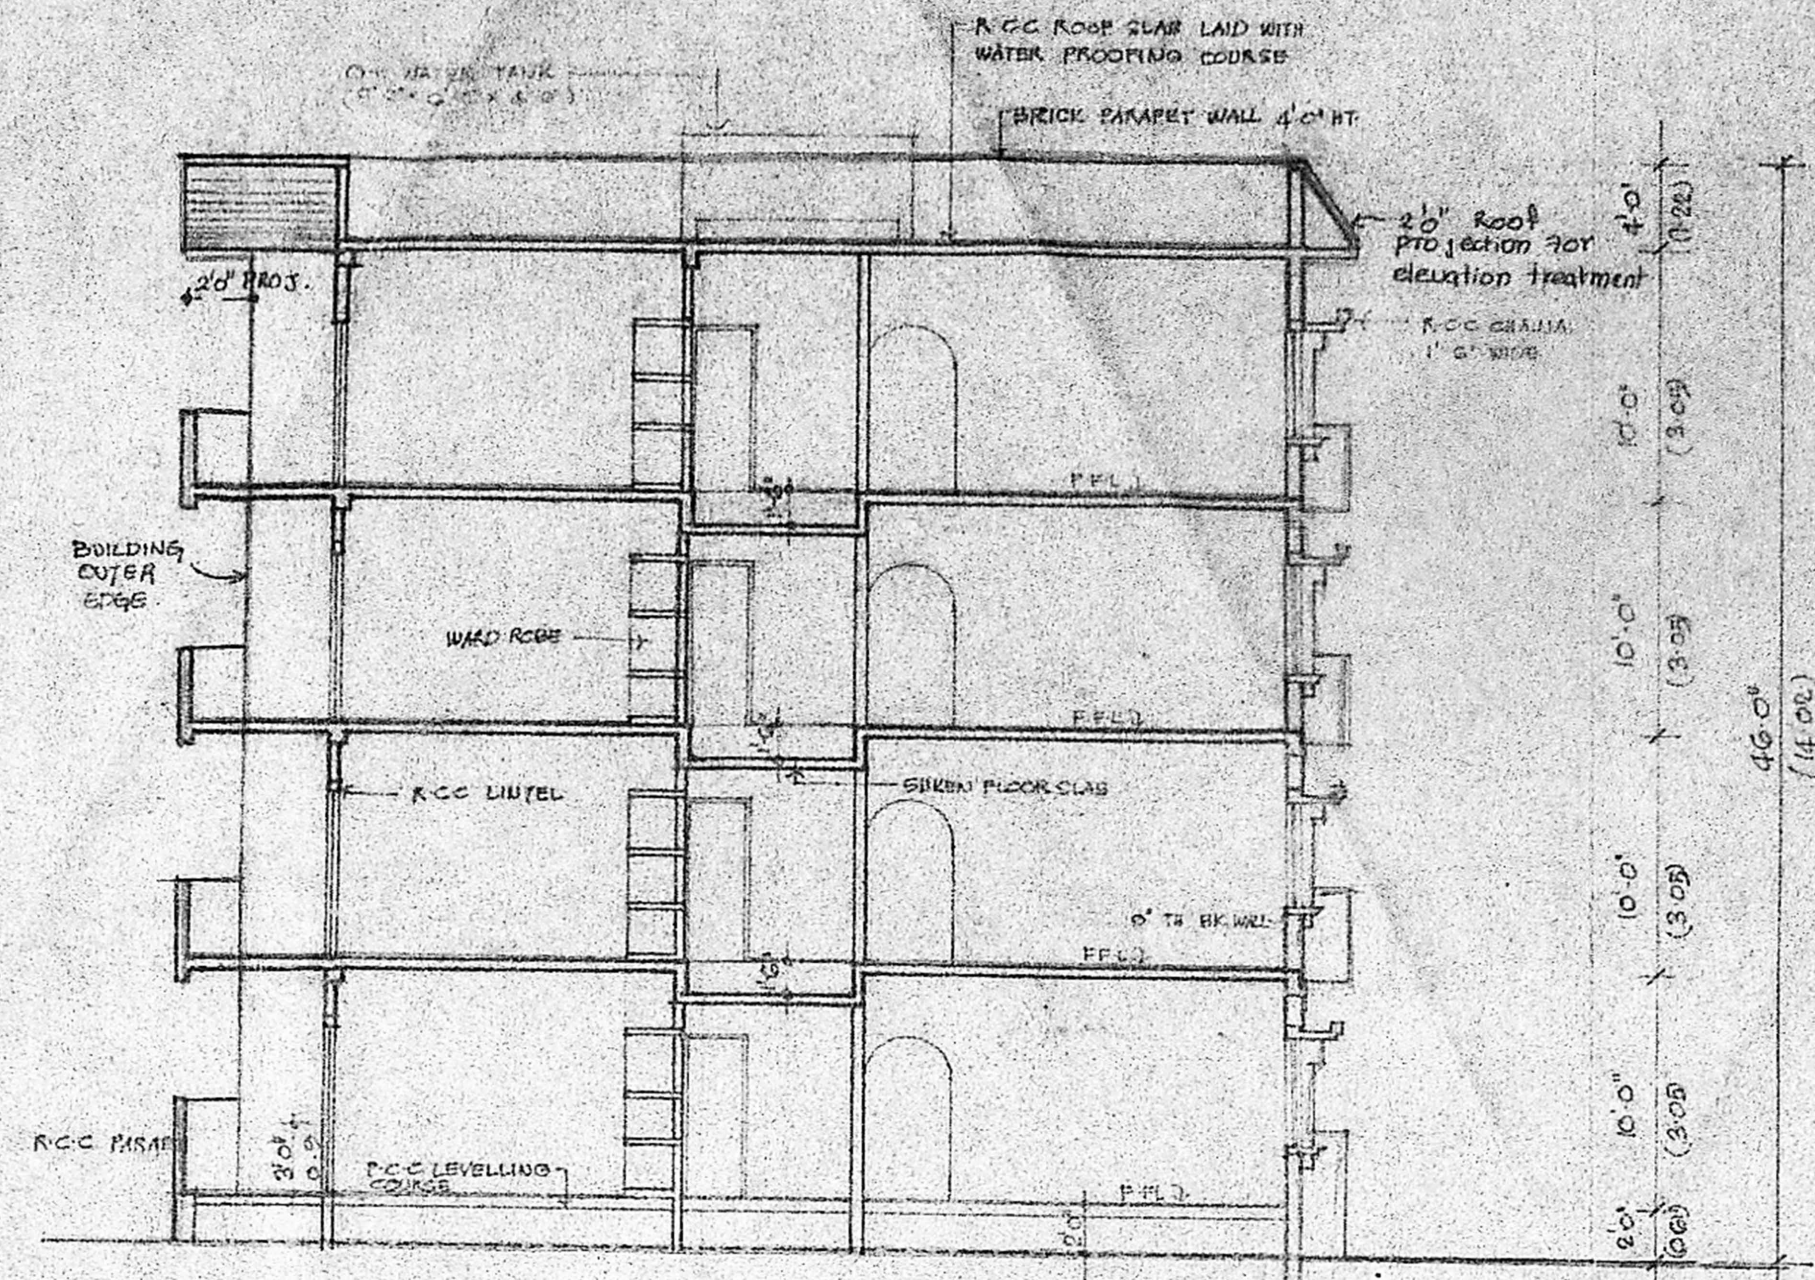

SECTION AT A-A

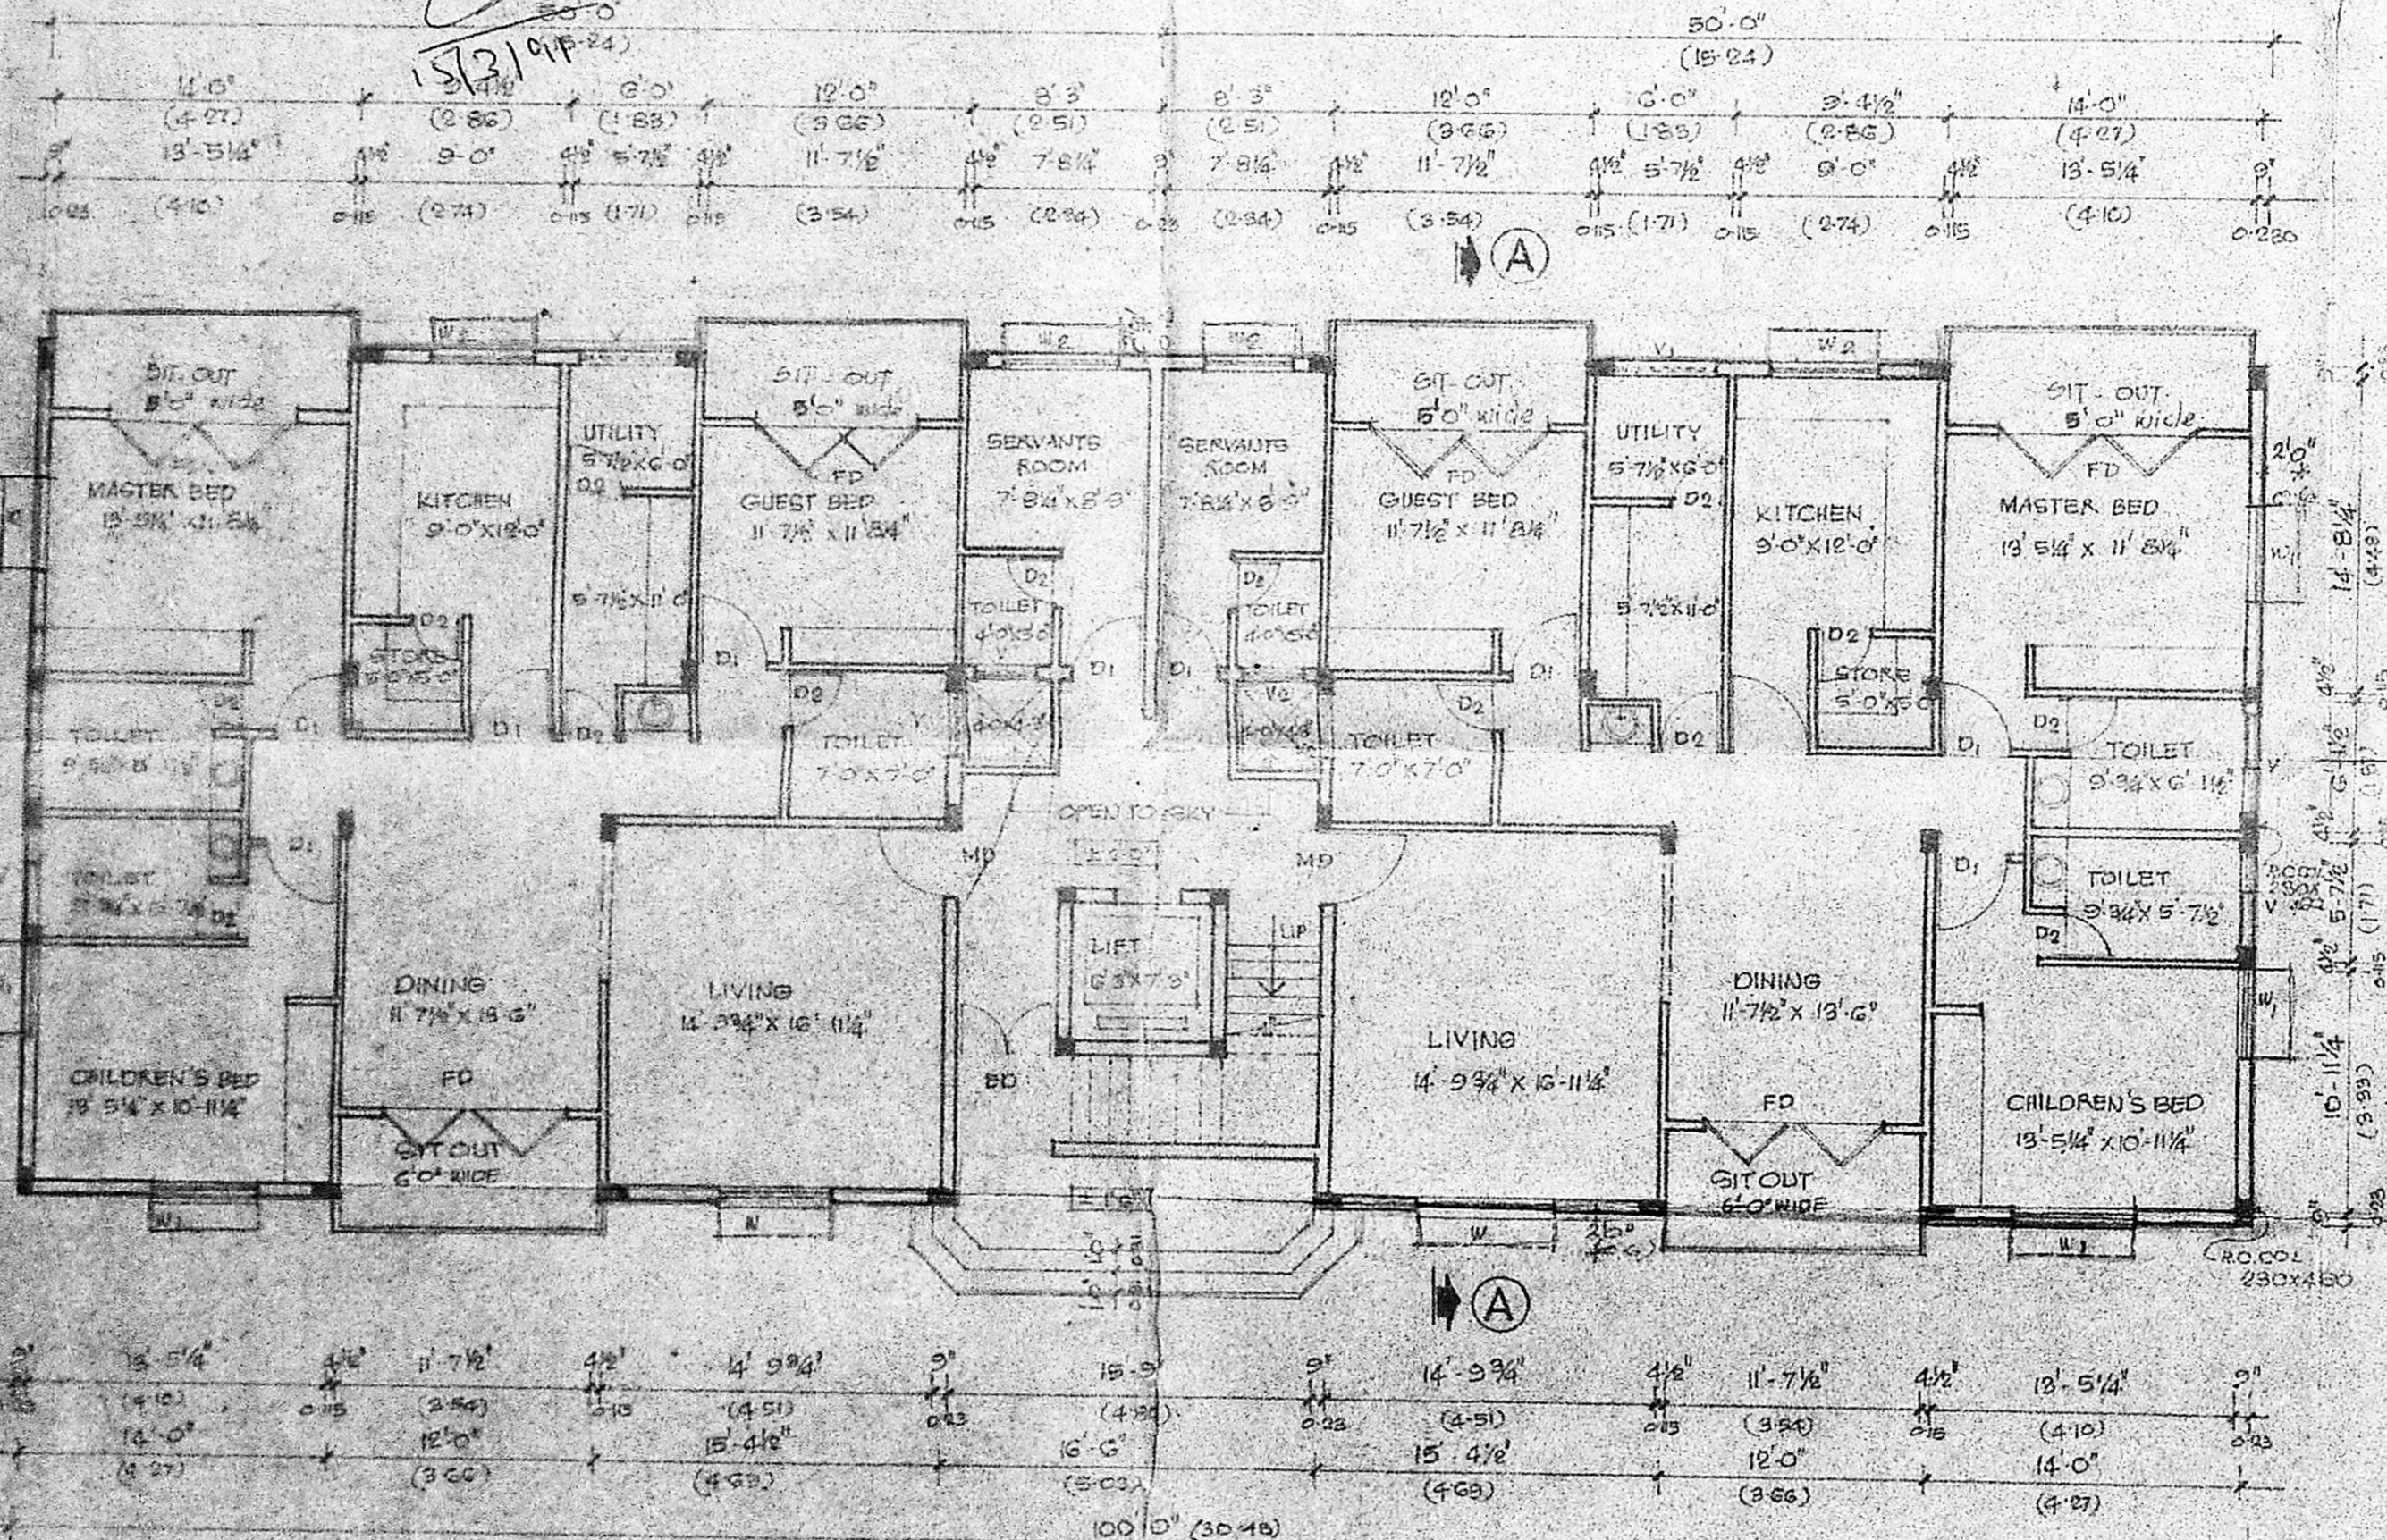

GROUND FLOOR PLAN

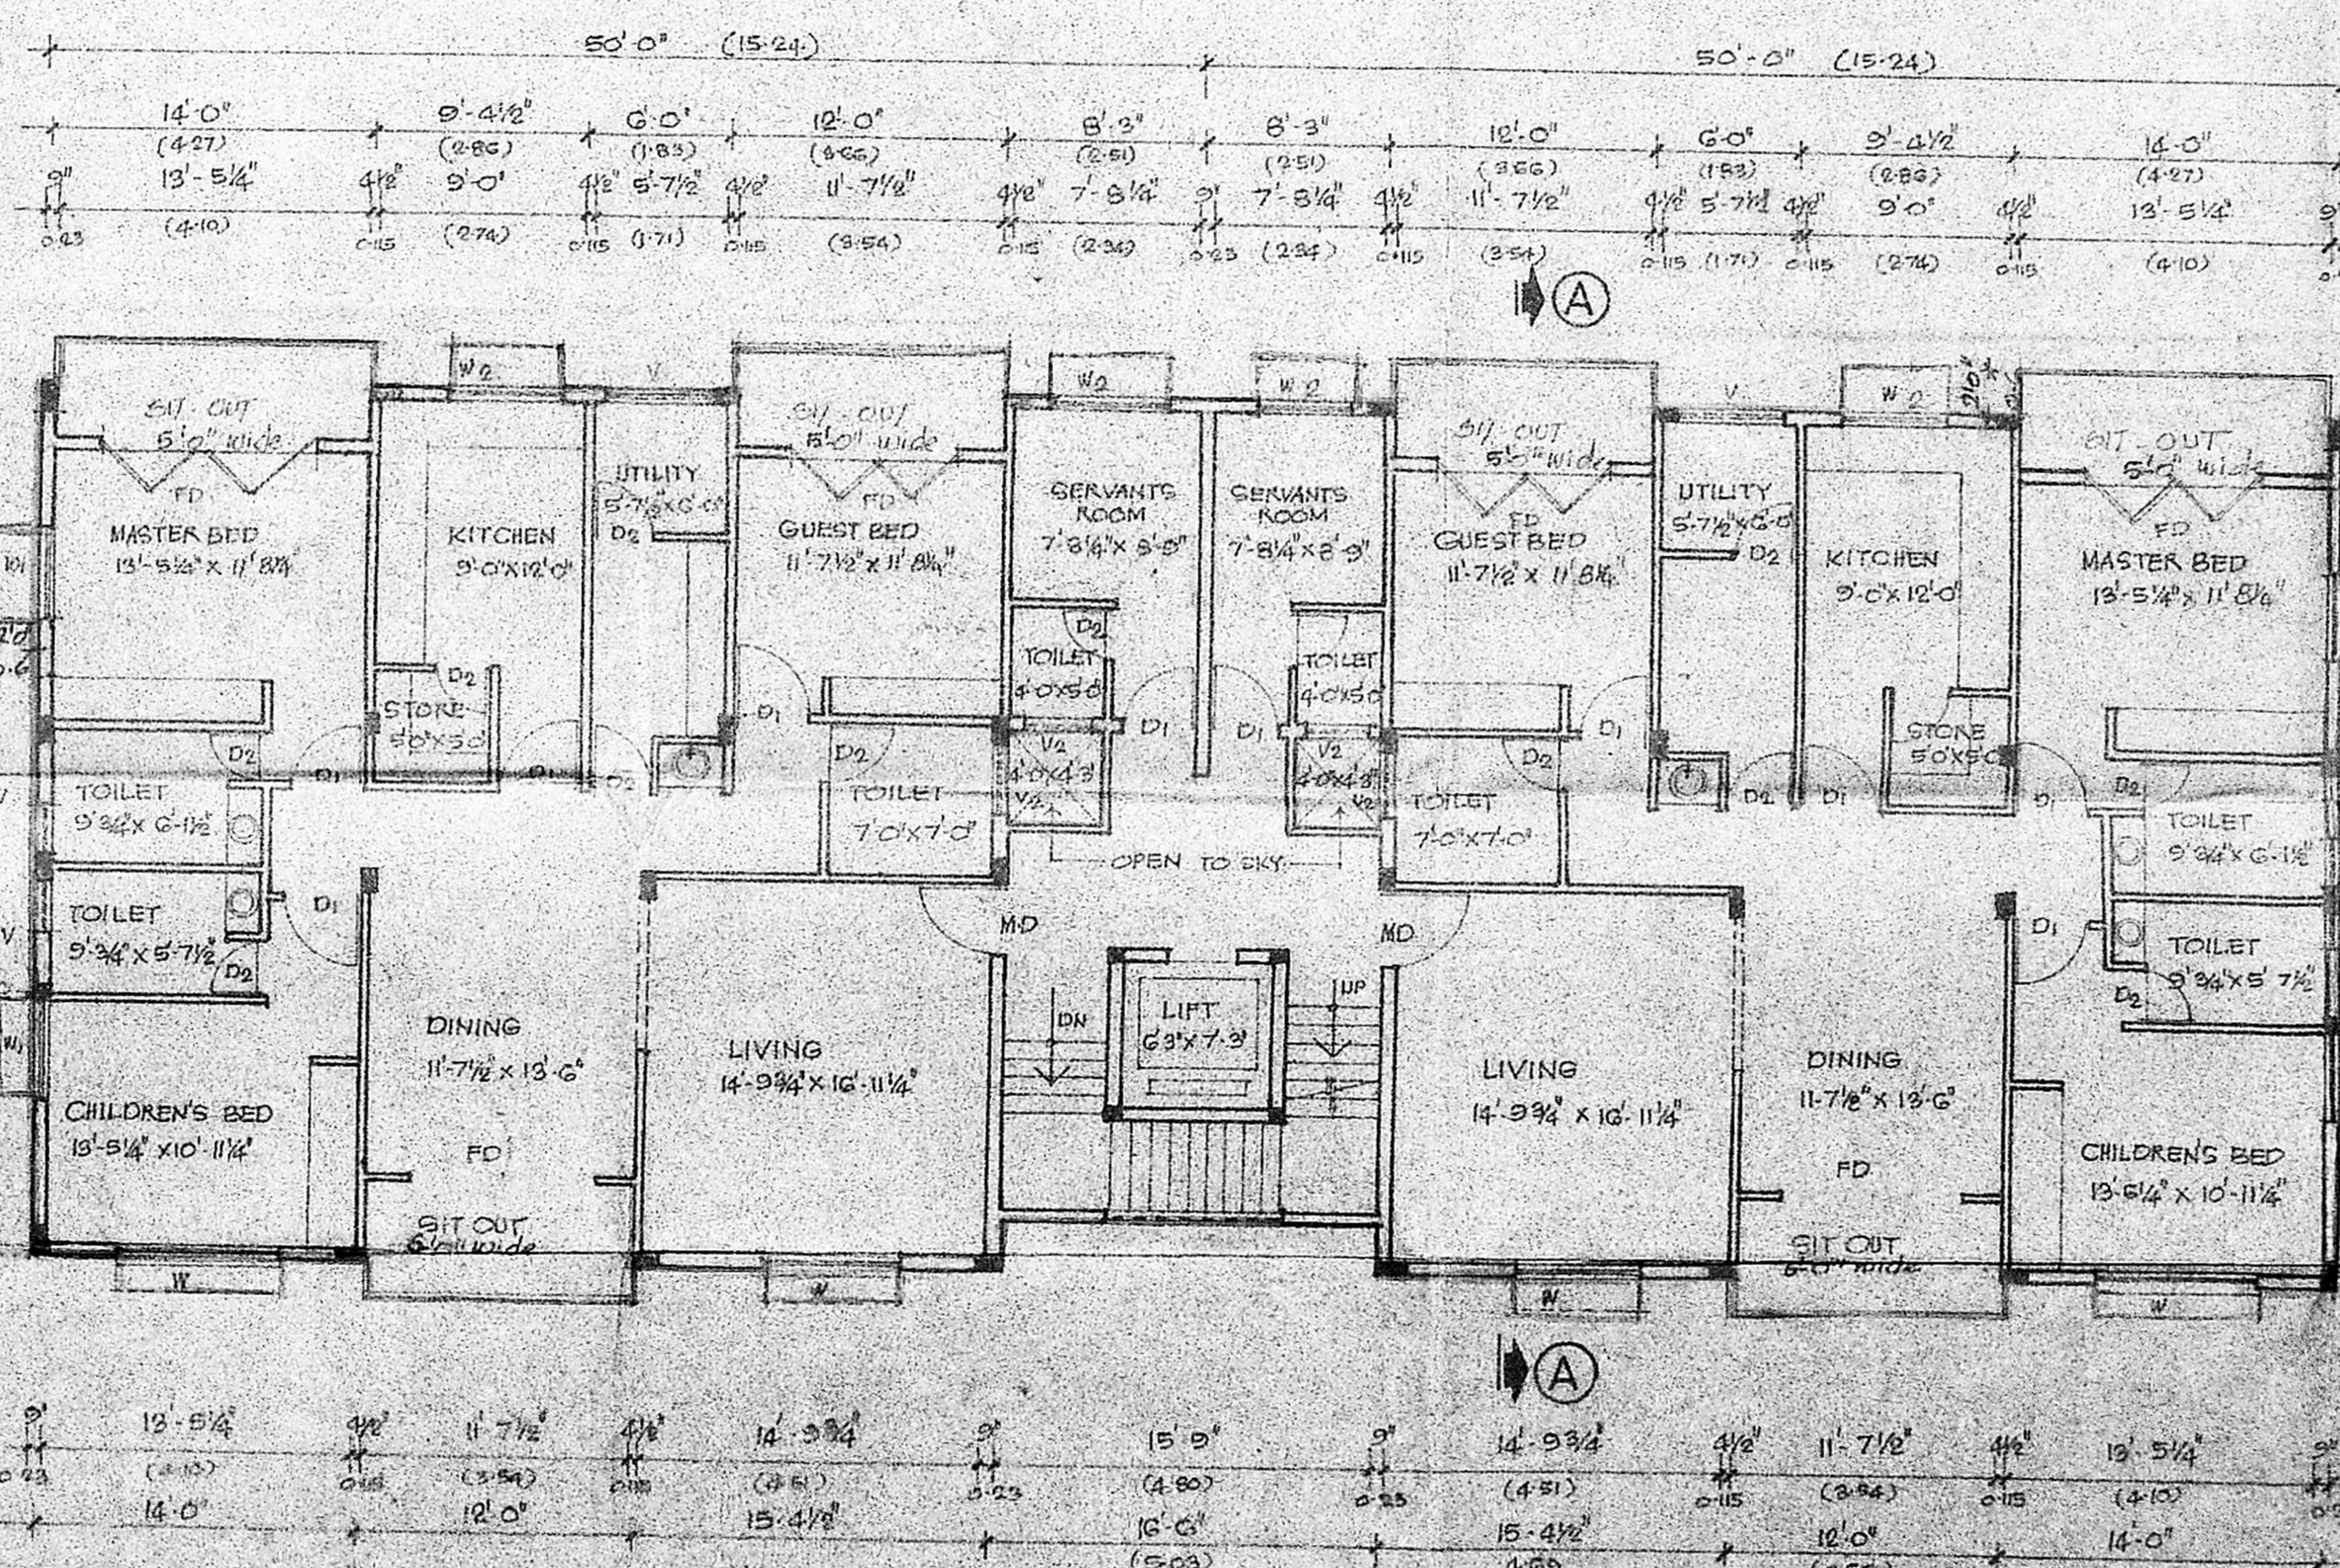

TYPICAL FLOOR PLAN (1st 2nd & 3rd FLOORS)

Sl. No.	DESCRIPTION	SIZE
1	ED ENTRANCE DOOR	3'0" x 7'0" (0.91 x 2.13)
2	MD MAIN DOOR	3'0" x 7'0" (0.91 x 2.13)
3	D1 DOOR	3'0" x 7'0" (0.91 x 2.13)
4	D2 DOOR	2'6" x 7'0" (0.76 x 2.13)
5	FD FRENCH DOOR	3'0" x 7'0" (0.91 x 2.13)
6	W WINDOW	6'0" x 4'0" (1.83 x 1.22)
7	W1 WINDOW	4'2" x 4'6" (1.27 x 1.37)
8	W2 WINDOW	4'2" x 3'0" (1.27 x 0.91)
9	W3 WINDOW	4'2" x 3'0" (1.27 x 0.91)
10	V VENTILATOR	2'5" x 2'6" (0.76 x 0.79)

REFERENCE

PROPOSED WORK

ROADS

BOUNDARY

AREA STATEMENT

	SQ. FT.	SQ. M.
GROUND FLOOR AREA	4010.00	373.00
FIRST FLOOR AREA	4010.00	373.00
SECOND FLOOR AREA	4010.00	373.00
THIRD FLOOR AREA	4010.00	373.00
STAIRCASE AREA	328.00	30.00
TOTAL	16368.00	1522.00

Name of owner
AMM CHARITIES TRUST
TIAM HOUSE
 NO. 28, MAJAIL SALAI
 MADRAS - 1

Construction at
 Plot No. 5, Adyar Village,
 Nandan Gardens (Kottur Bus Stop)
 T. Subbarao A.S. Road, Adyar, Madras - 1

Signature of Authorised signatory

 Secretary

Date 28.4.90
 Scale 1" = 4'-0" (1:48)

Drawn by
 Checked by








Title
Ground Floor Plan Typical Floor Plan
Front Elevation Section

Architects & engineers
Karpur & Karpur

22A, 1st Main Road,
 Ganesh Nagar,
 Adyar, Madras - 70
 Phone: 412574, Grama RAIPU 1738

REVISIONS

C	Revisions carried out as per telecon with MR. Rama Suresh Project Eng. Production Address
B	Revisions carried out as per telecon with MR. Rama Suresh Project Eng. on 12.9.90
A	Revisions carried out as per telecon with MR. Rama Suresh Project Eng. on 12.9.90
1	T.C.E.P. No. dated on 1-9-90

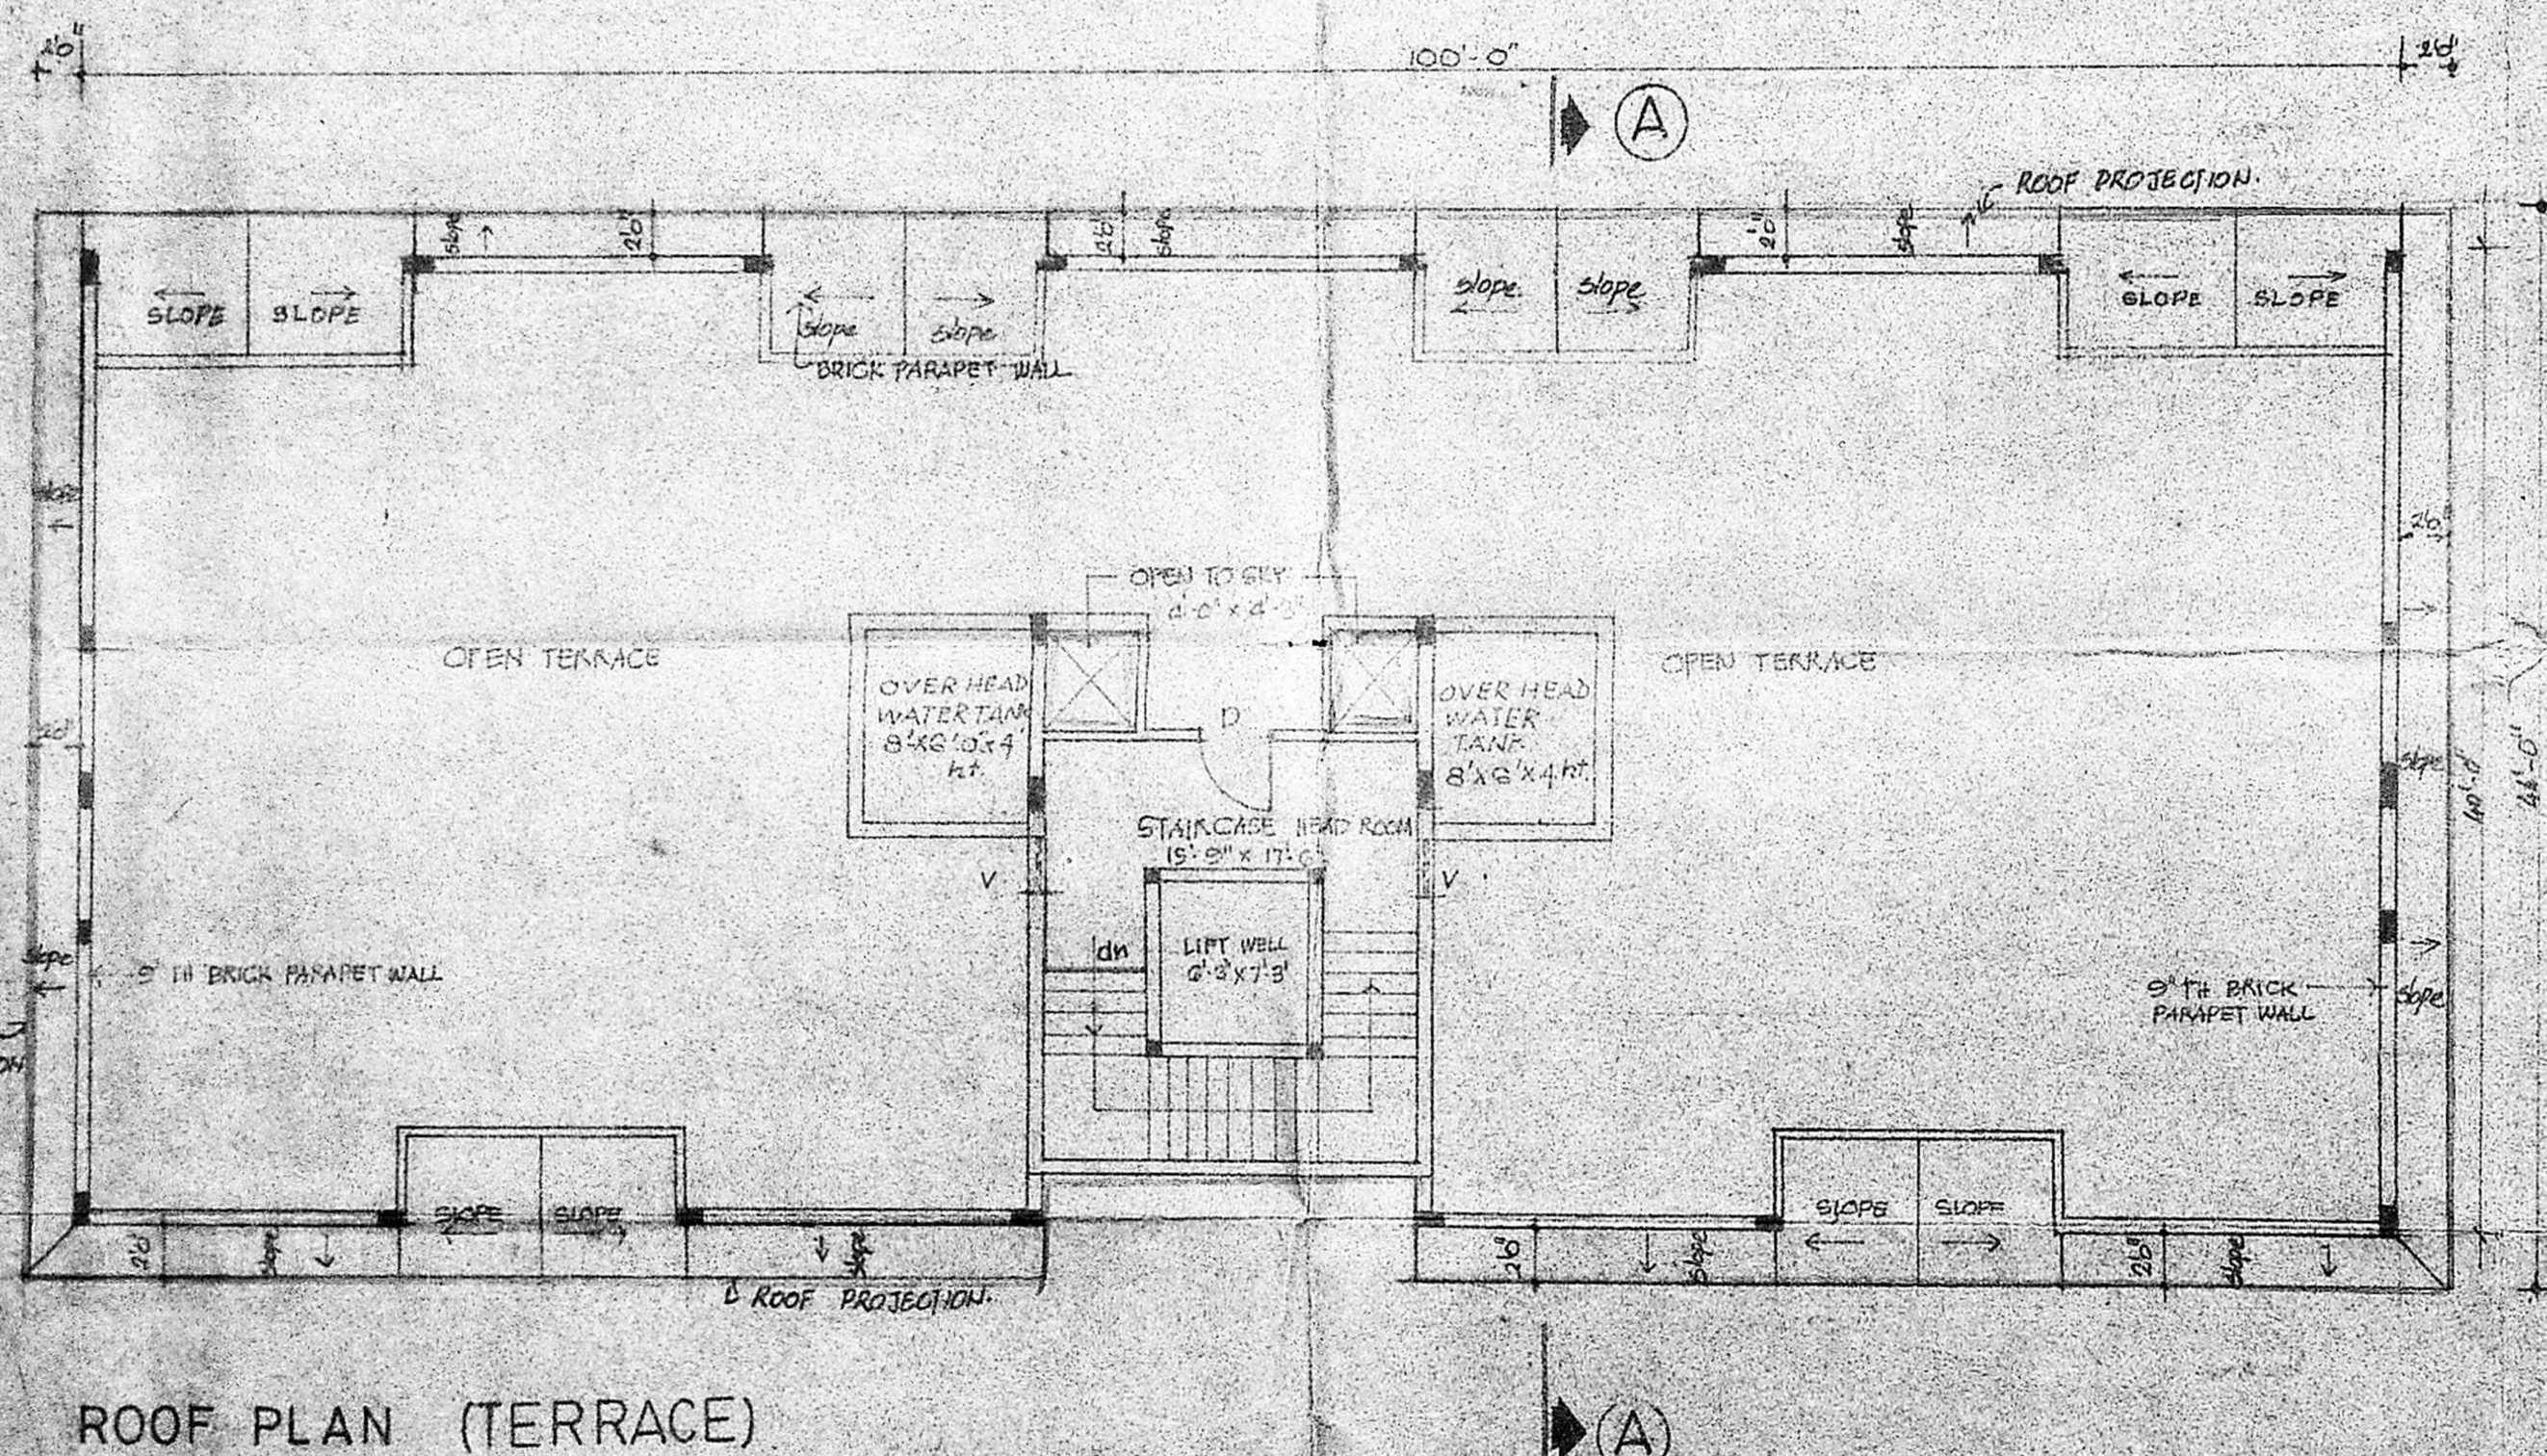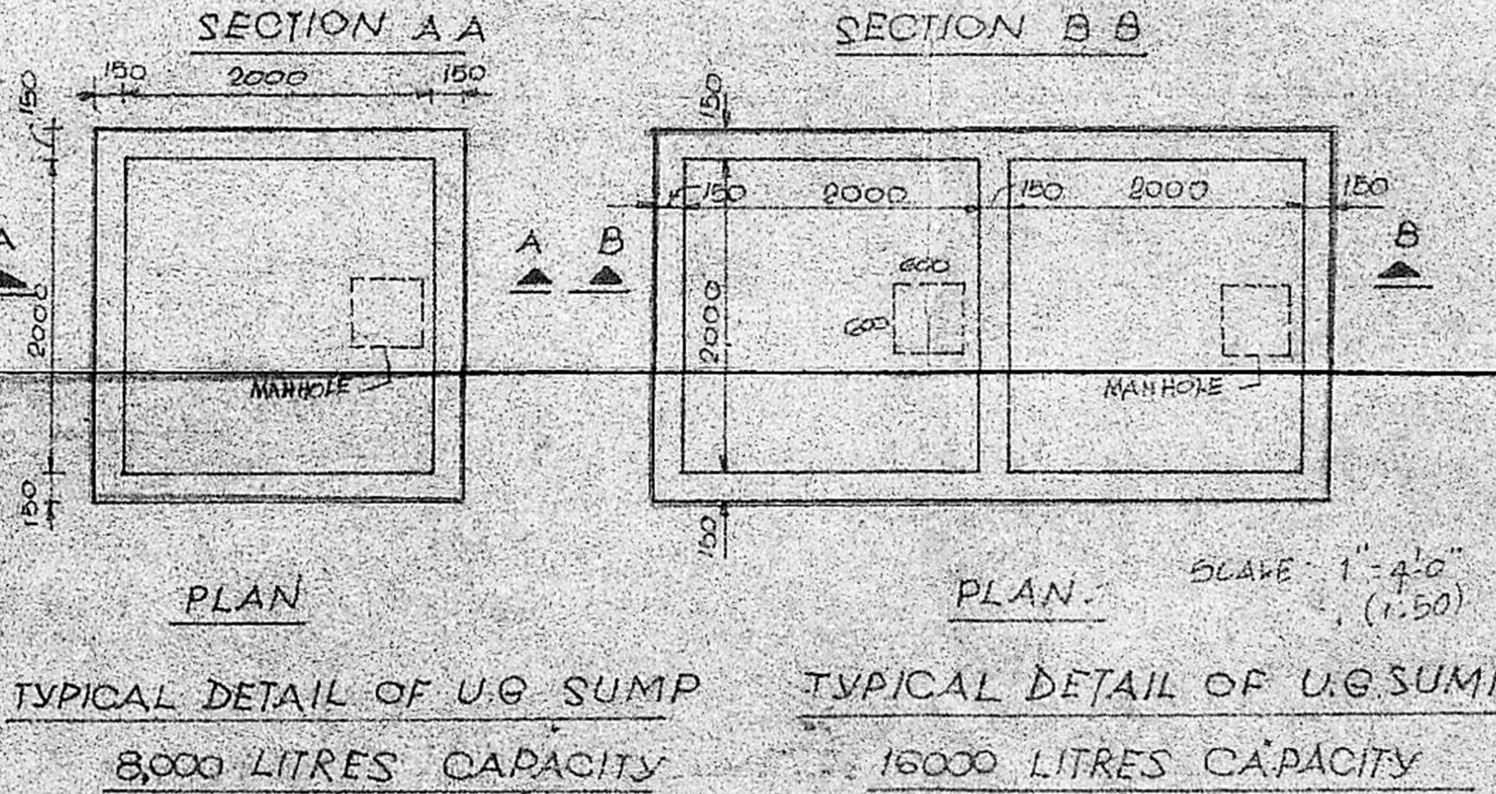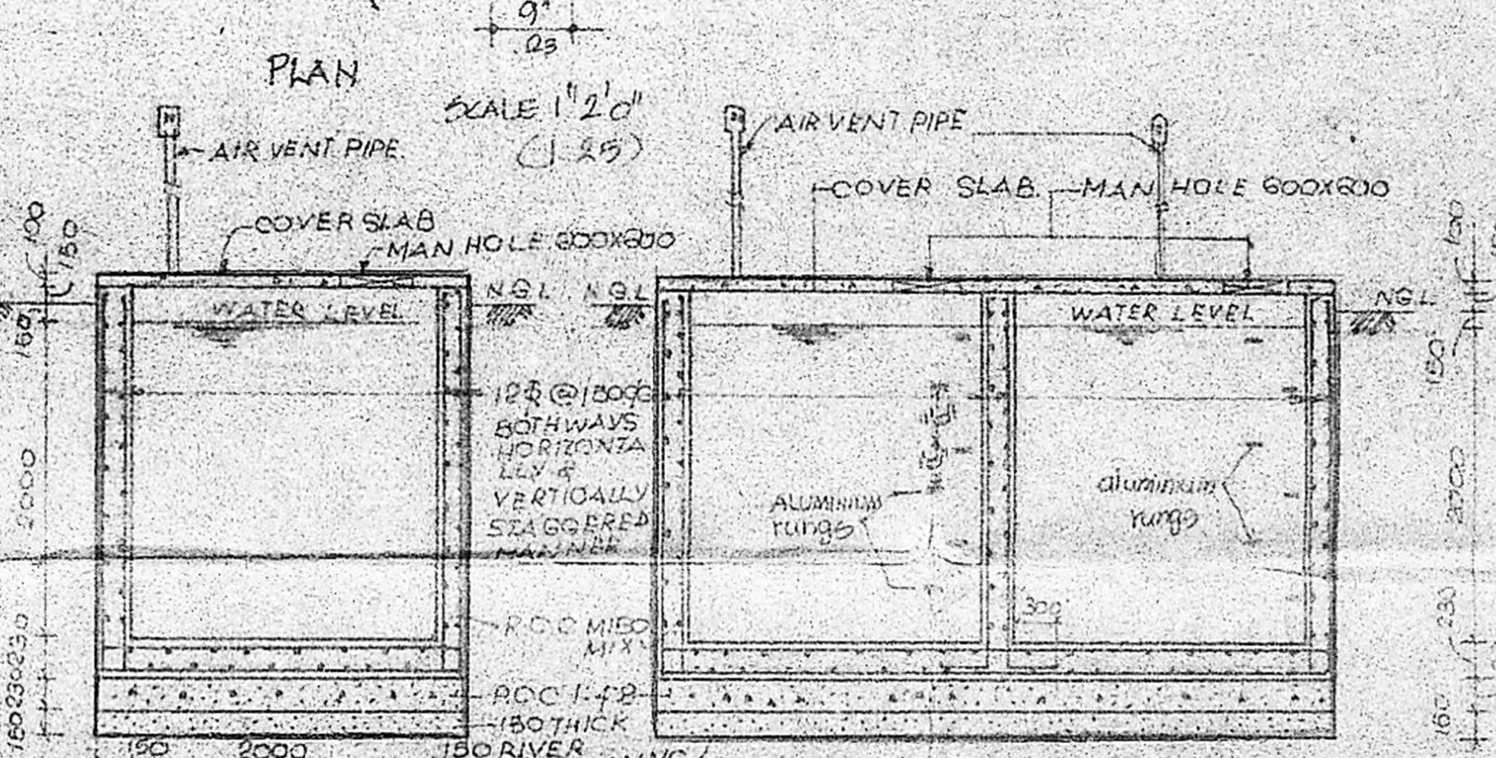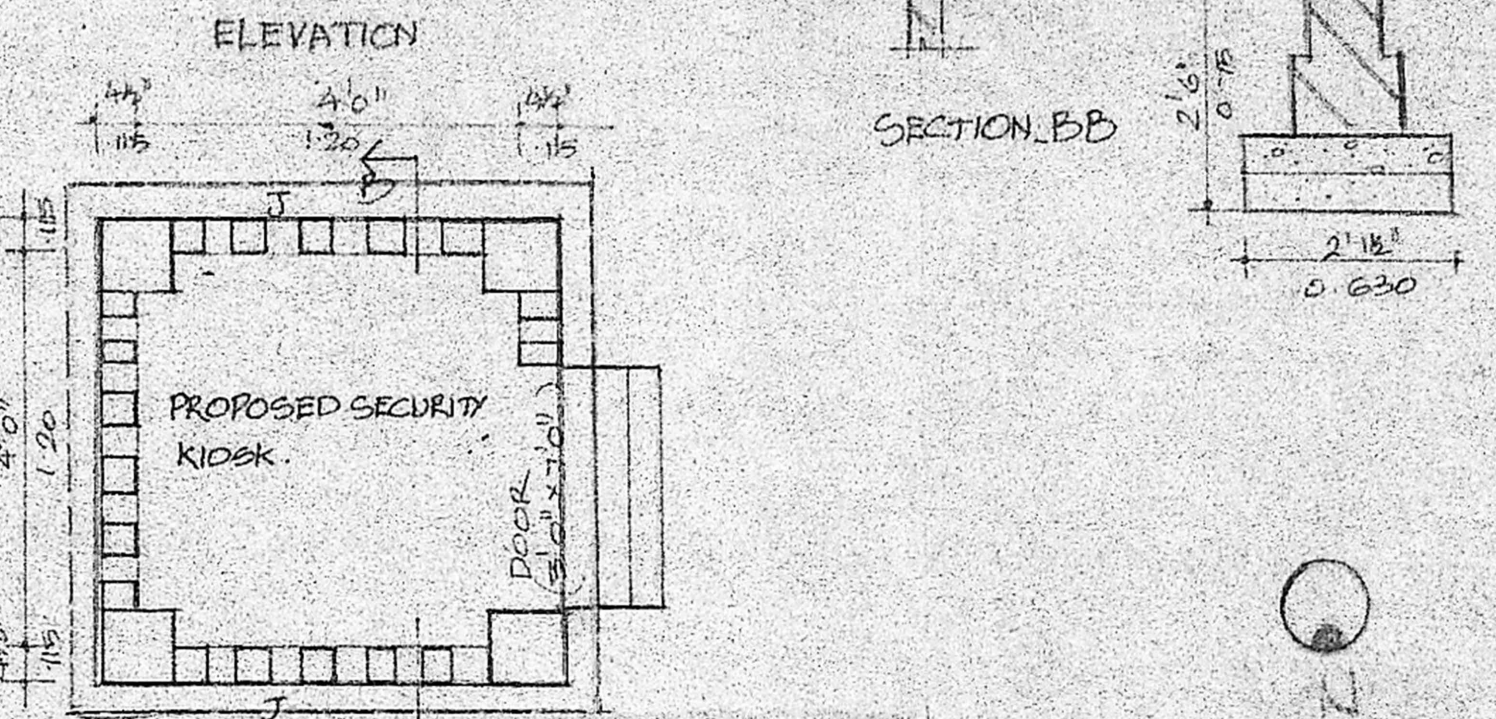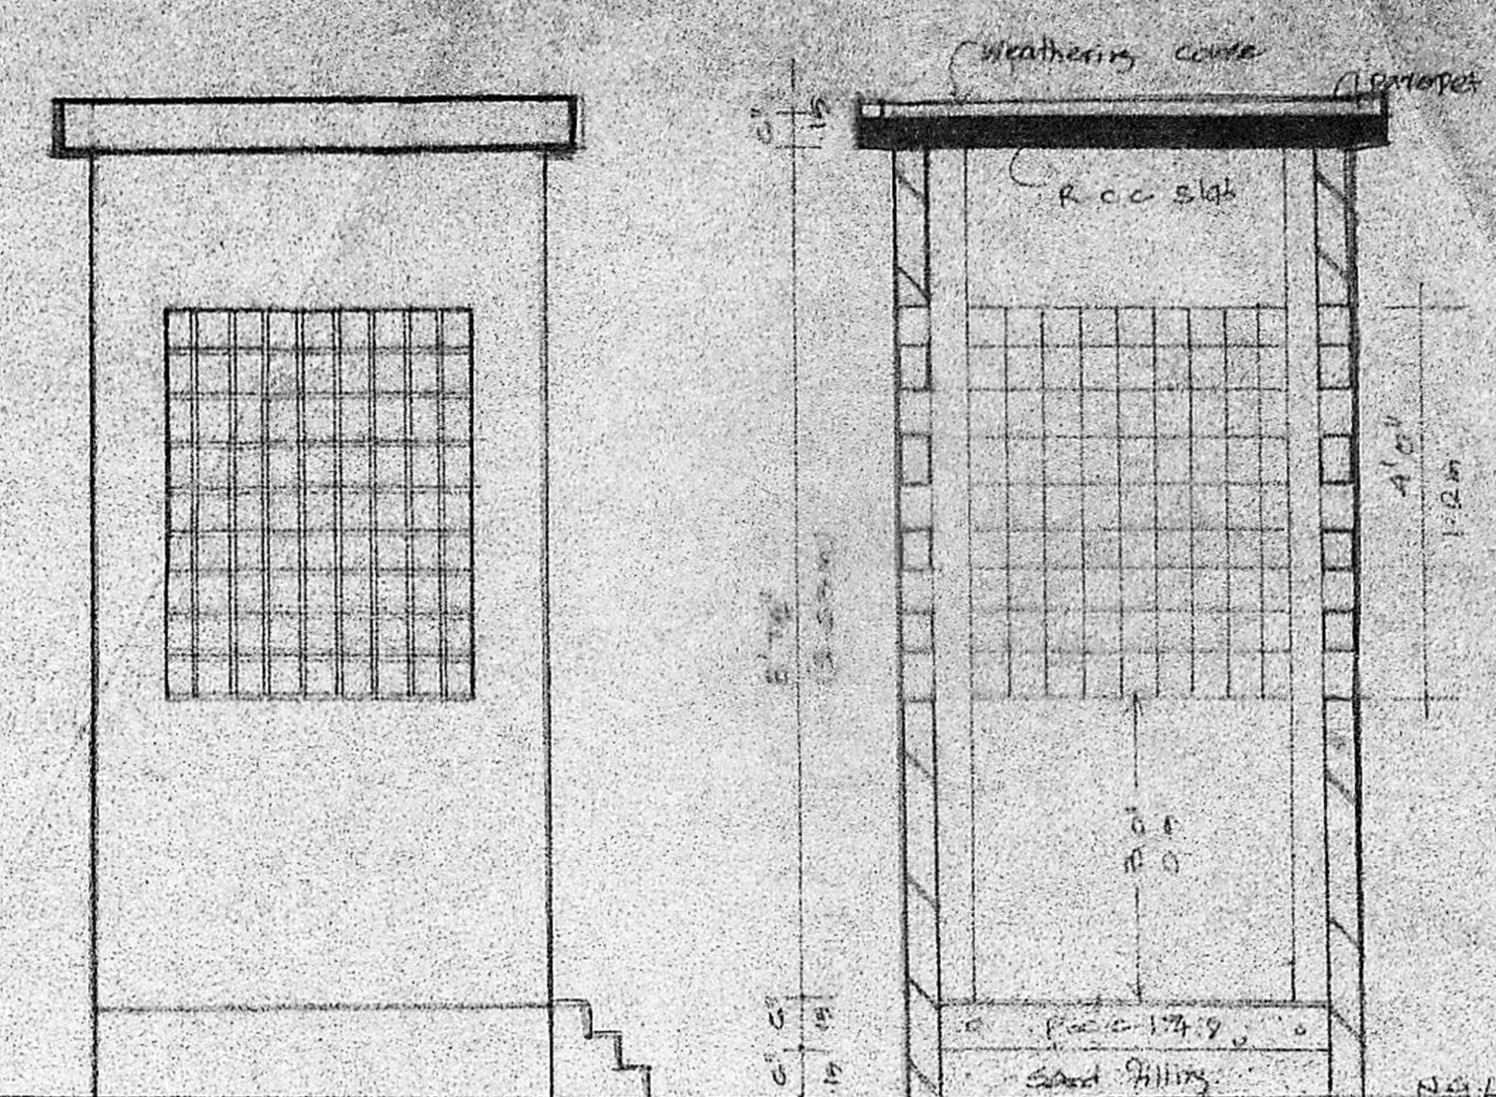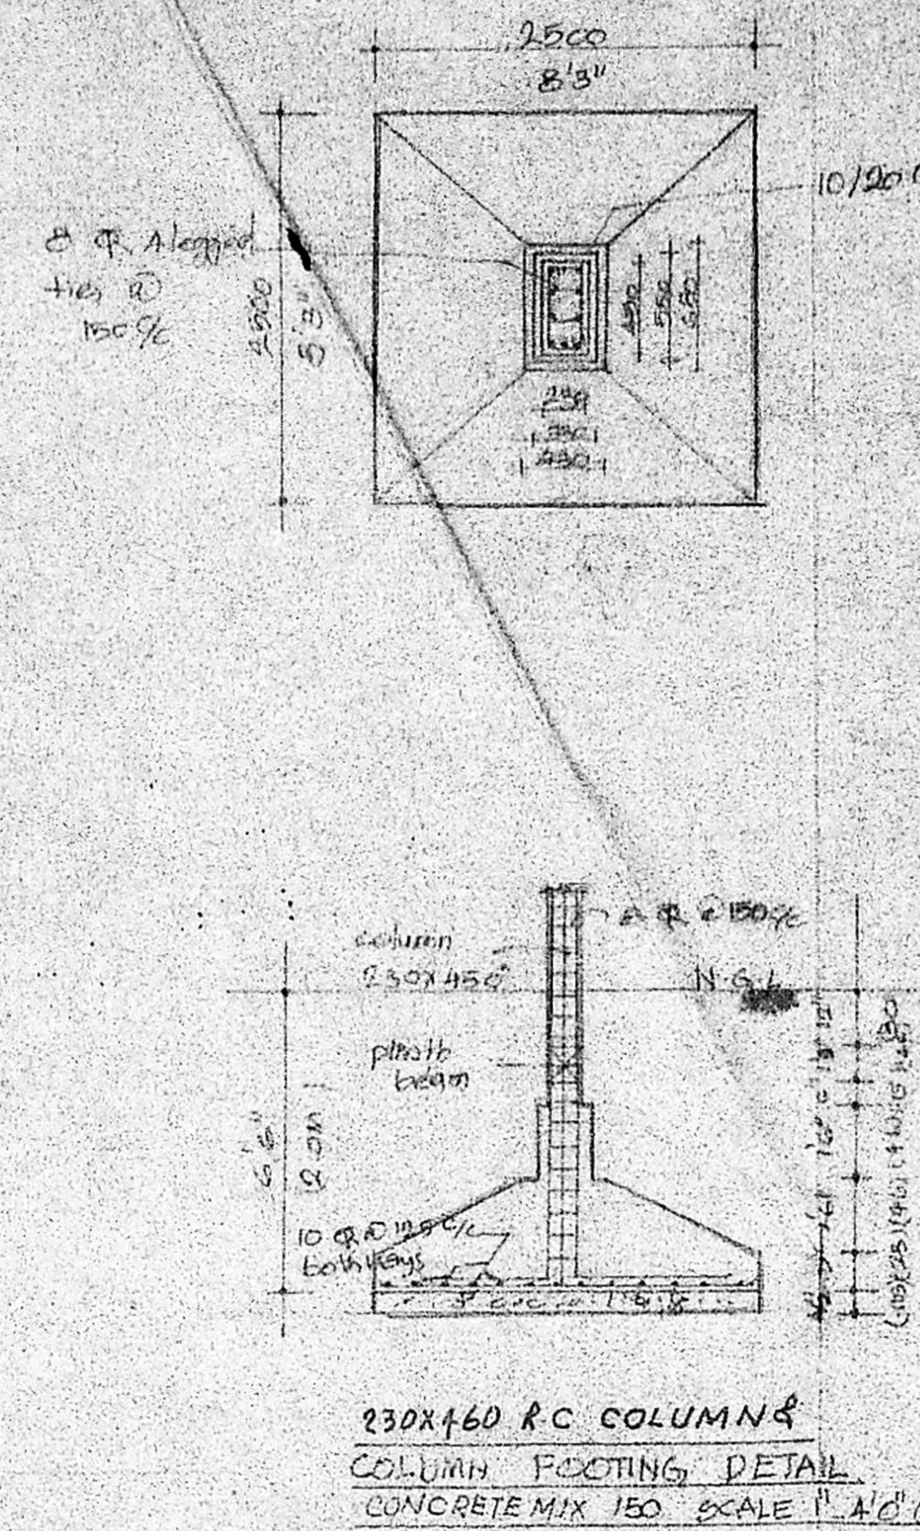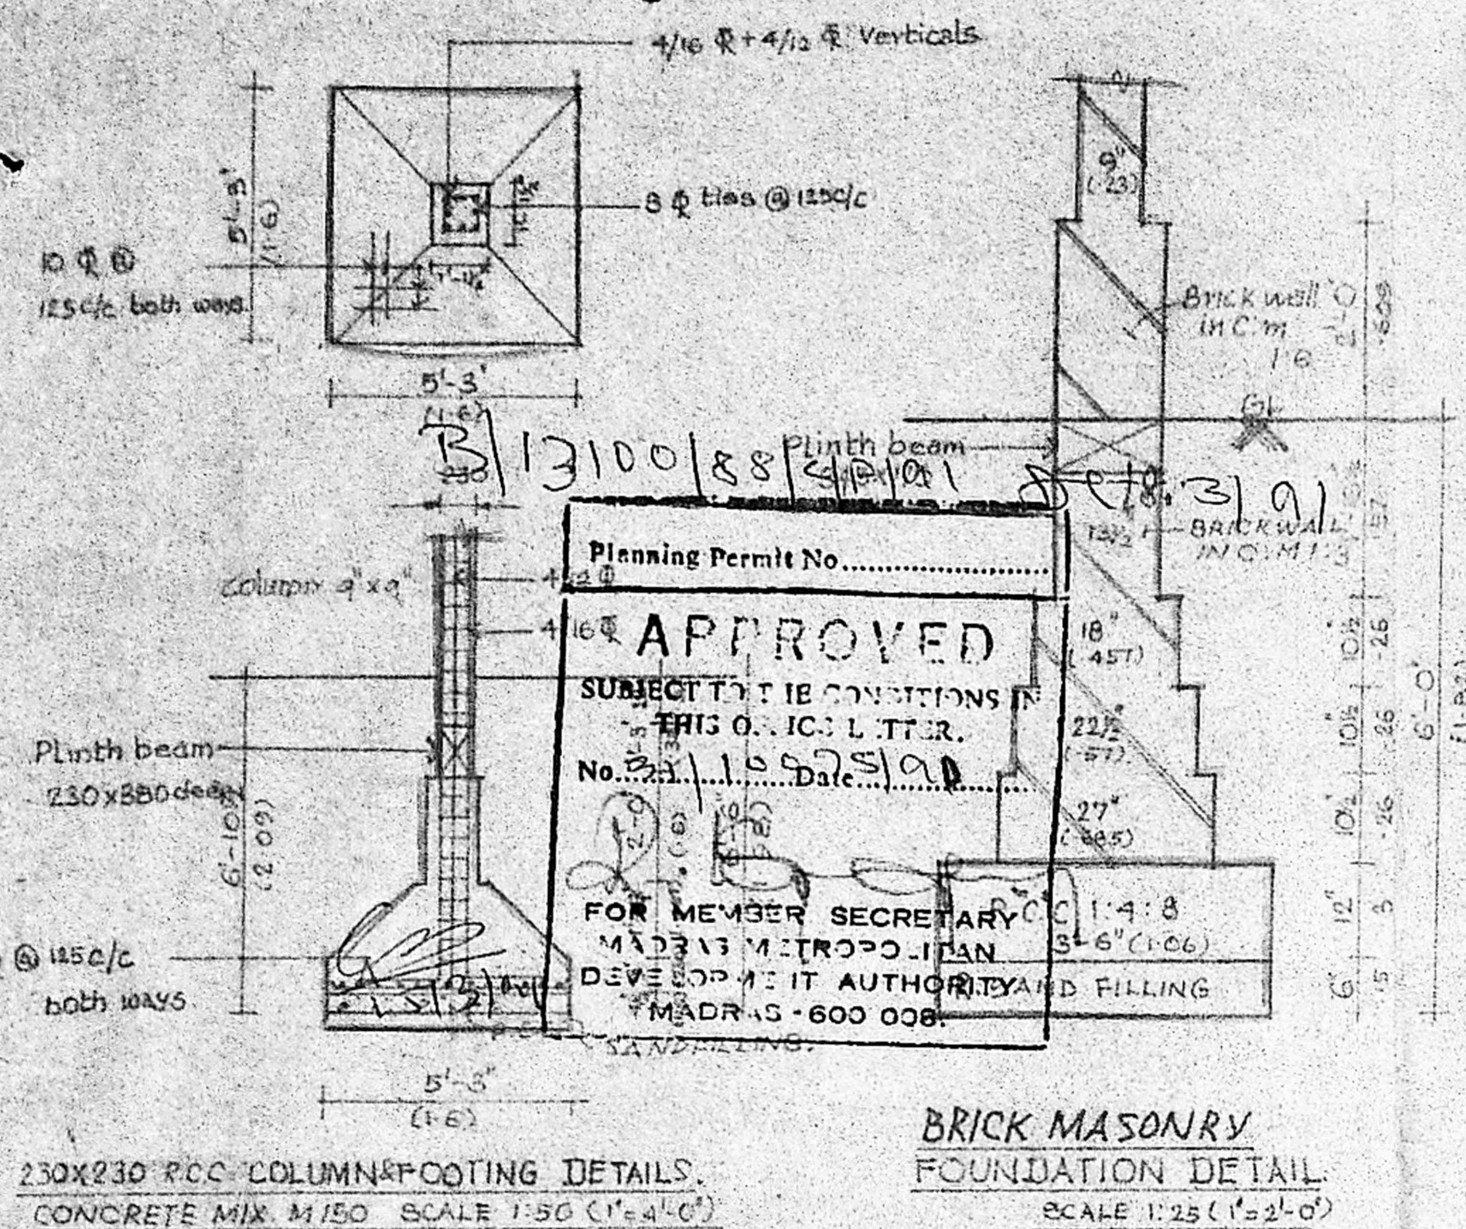

SCHEDULE OF JOINERY		
SLNO	DESCRIPTION	SIZE
1	D DOOR	3'-0" x 7'-0" (0.91 x 2.13)
2	V VENTILATOR	2'-3" x 2'-6" (0.76 x 0.76)
3	J JOLLY	3'-3" x 4'-0" (1.06 x 1.20)

REFERENCE	
PROPOSED WORK	
ROADS	
BOUNDARY	

NOTE	
AREA STATEMENT REFER DRAWING NO.	MSK/567/90

Revisions	
C	Revisions carried out as per telecon with MR. Ramaswamy Project Engineer ON 17-9-90 (THIRD FLOOR ROOF PROTECTION ADDED)
18-9-90	
E	Revisions carried out as per telecon with MR. Ramaswamy. Project Engg. ON 10-9-90
12-9-90	
Revisions	
A	Revisions carried out as per instruction vide TCEP Ltd dated on 7-9-90
10-9-90	
Revisions	


NAME OF OWNER	
A. M. M. CHARITIES TRUST	
TIAM HOUSE	
NO. 125, RAJRAJ SALAI, MADRAS-1	

CONSTRUCTION AT	
Plot No. B, Adyar Village	
North 300m (corner of road)	
T. S. S. No. 426 at block 1216.	

SIGNATURE OF ARCHITECTS	
For A. M. M. Charities Trust	Secretary


DATE: 28.4.1990	SCALE: 1/8"=1'-0" (1:100)
DRAWN: R. G. G.	CHECKED: P. S.
TITLE: TERRACE FLOOR PLAN, SECURITY KIOSK & FOUNDATION DETAILS AND UG WATER SUMP DETAILS	
ARCHITECTS & ENGINEERS	
Karpur & Karpur 22A, 3RD MAIN ROAD, GANDHI NAGAR, ADYAR, MADRAS 600 020 Phone: 41374, Grams KA 2155	

NO	TYPE	DESCRIPTION	FEET/INCH	METRIC
1	W	WINDOW	4'-0" x 4'-0"	1219 x 1219
2	W1	ALUMINUM SLIDING WINDOW	4'-6" x 4'-0"	1397 x 1219
3	W2	ALUMINUM SLIDING WINDOW	1'-6" x 3'-0"	488 x 914
4	W3	ALUMINUM SLIDING WINDOW	2'-0" x 3'-0"	610 x 914
5	V1	VENTILATER FIXED LOWER	2'-3" x 2'-6"	686 x 762
6	D2	T.W WITH PAINT GRADE FLUSH DOOR	2'-0" x 7'-0"	610 x 2134
7	ED	T.M. PANELLED DOOR	3'-6" x 7'-0"	1092 x 2134
8	D1	T.W WITH PAINT GRADE FLUSH DOOR	3'-0" x 7'-0"	914 x 2134
9	FD	FRENCH DOOR	8'-0" x 7'-0"	2438 x 2134

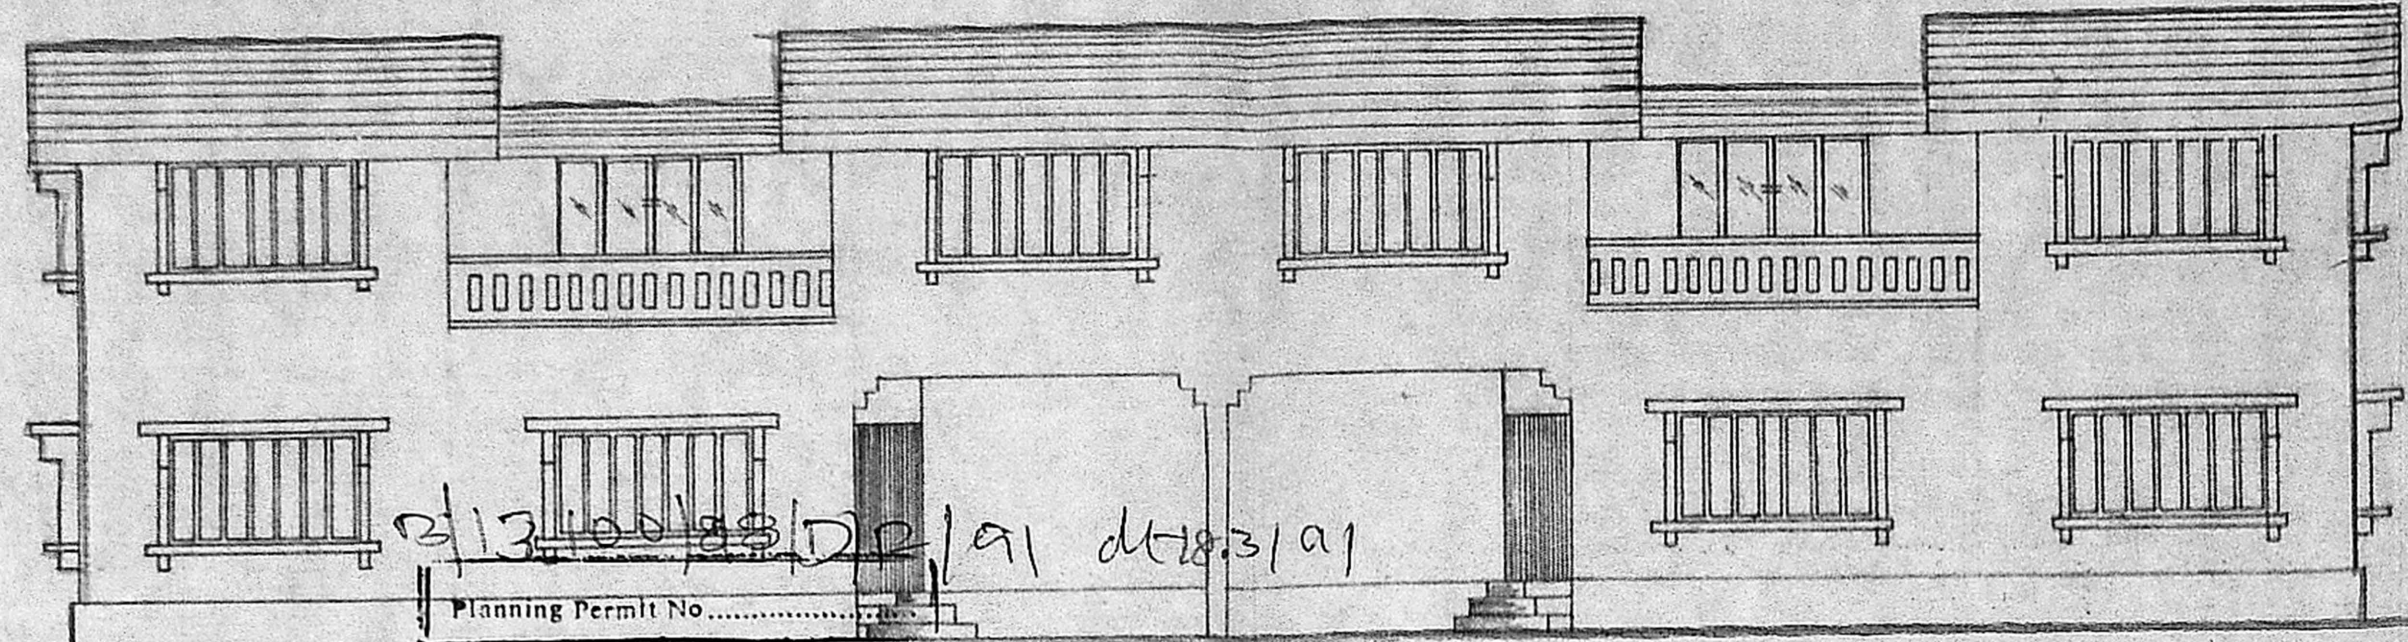


APPROVED FRONT ELEVATION.


SUBJECT TO THE CONDITIONS IN THIS OFFICE LETTER. No. 2/13/00/25/22/91 Date 28/3/91

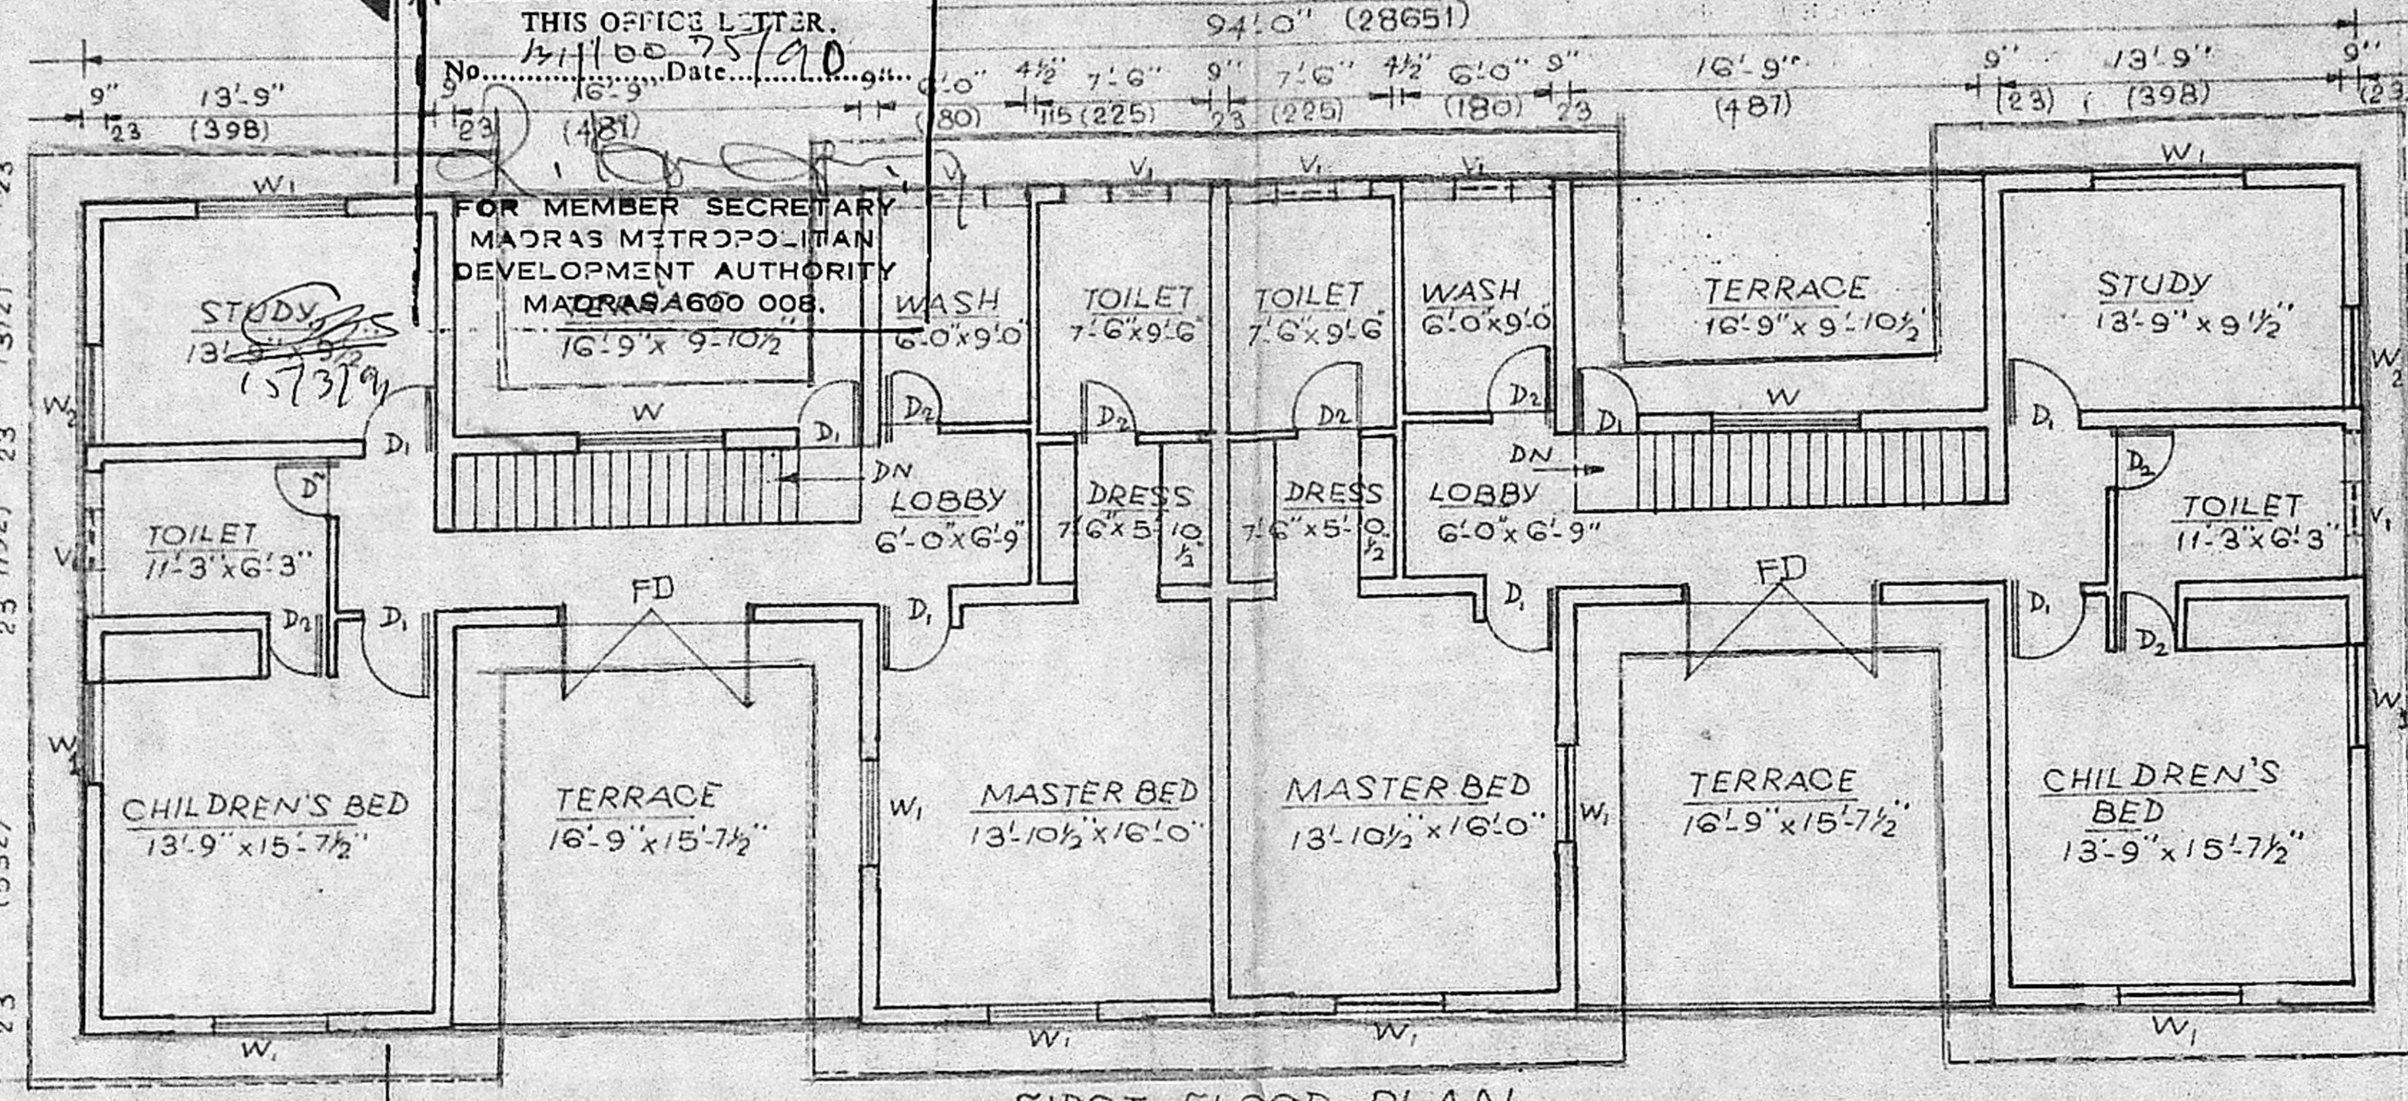


FIRST FLOOR PLAN.

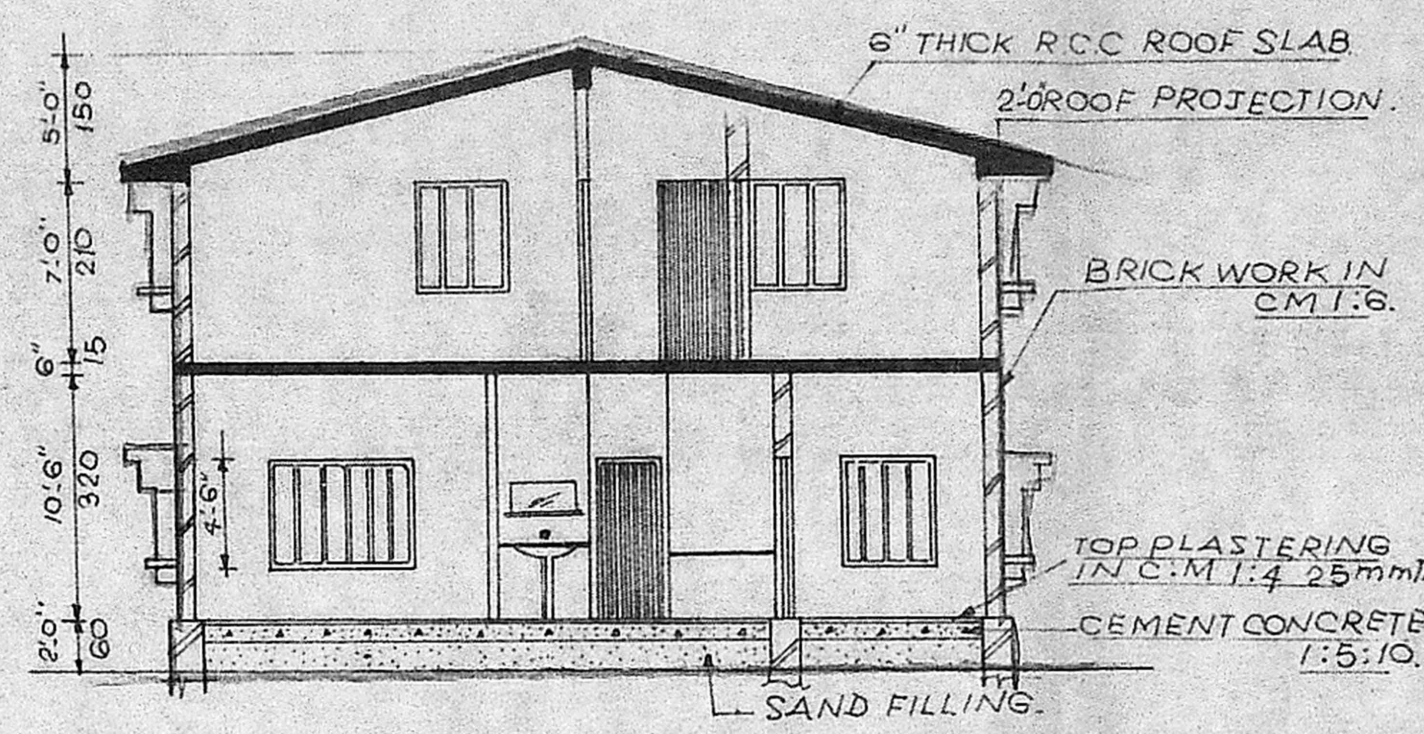

SECTION A-A

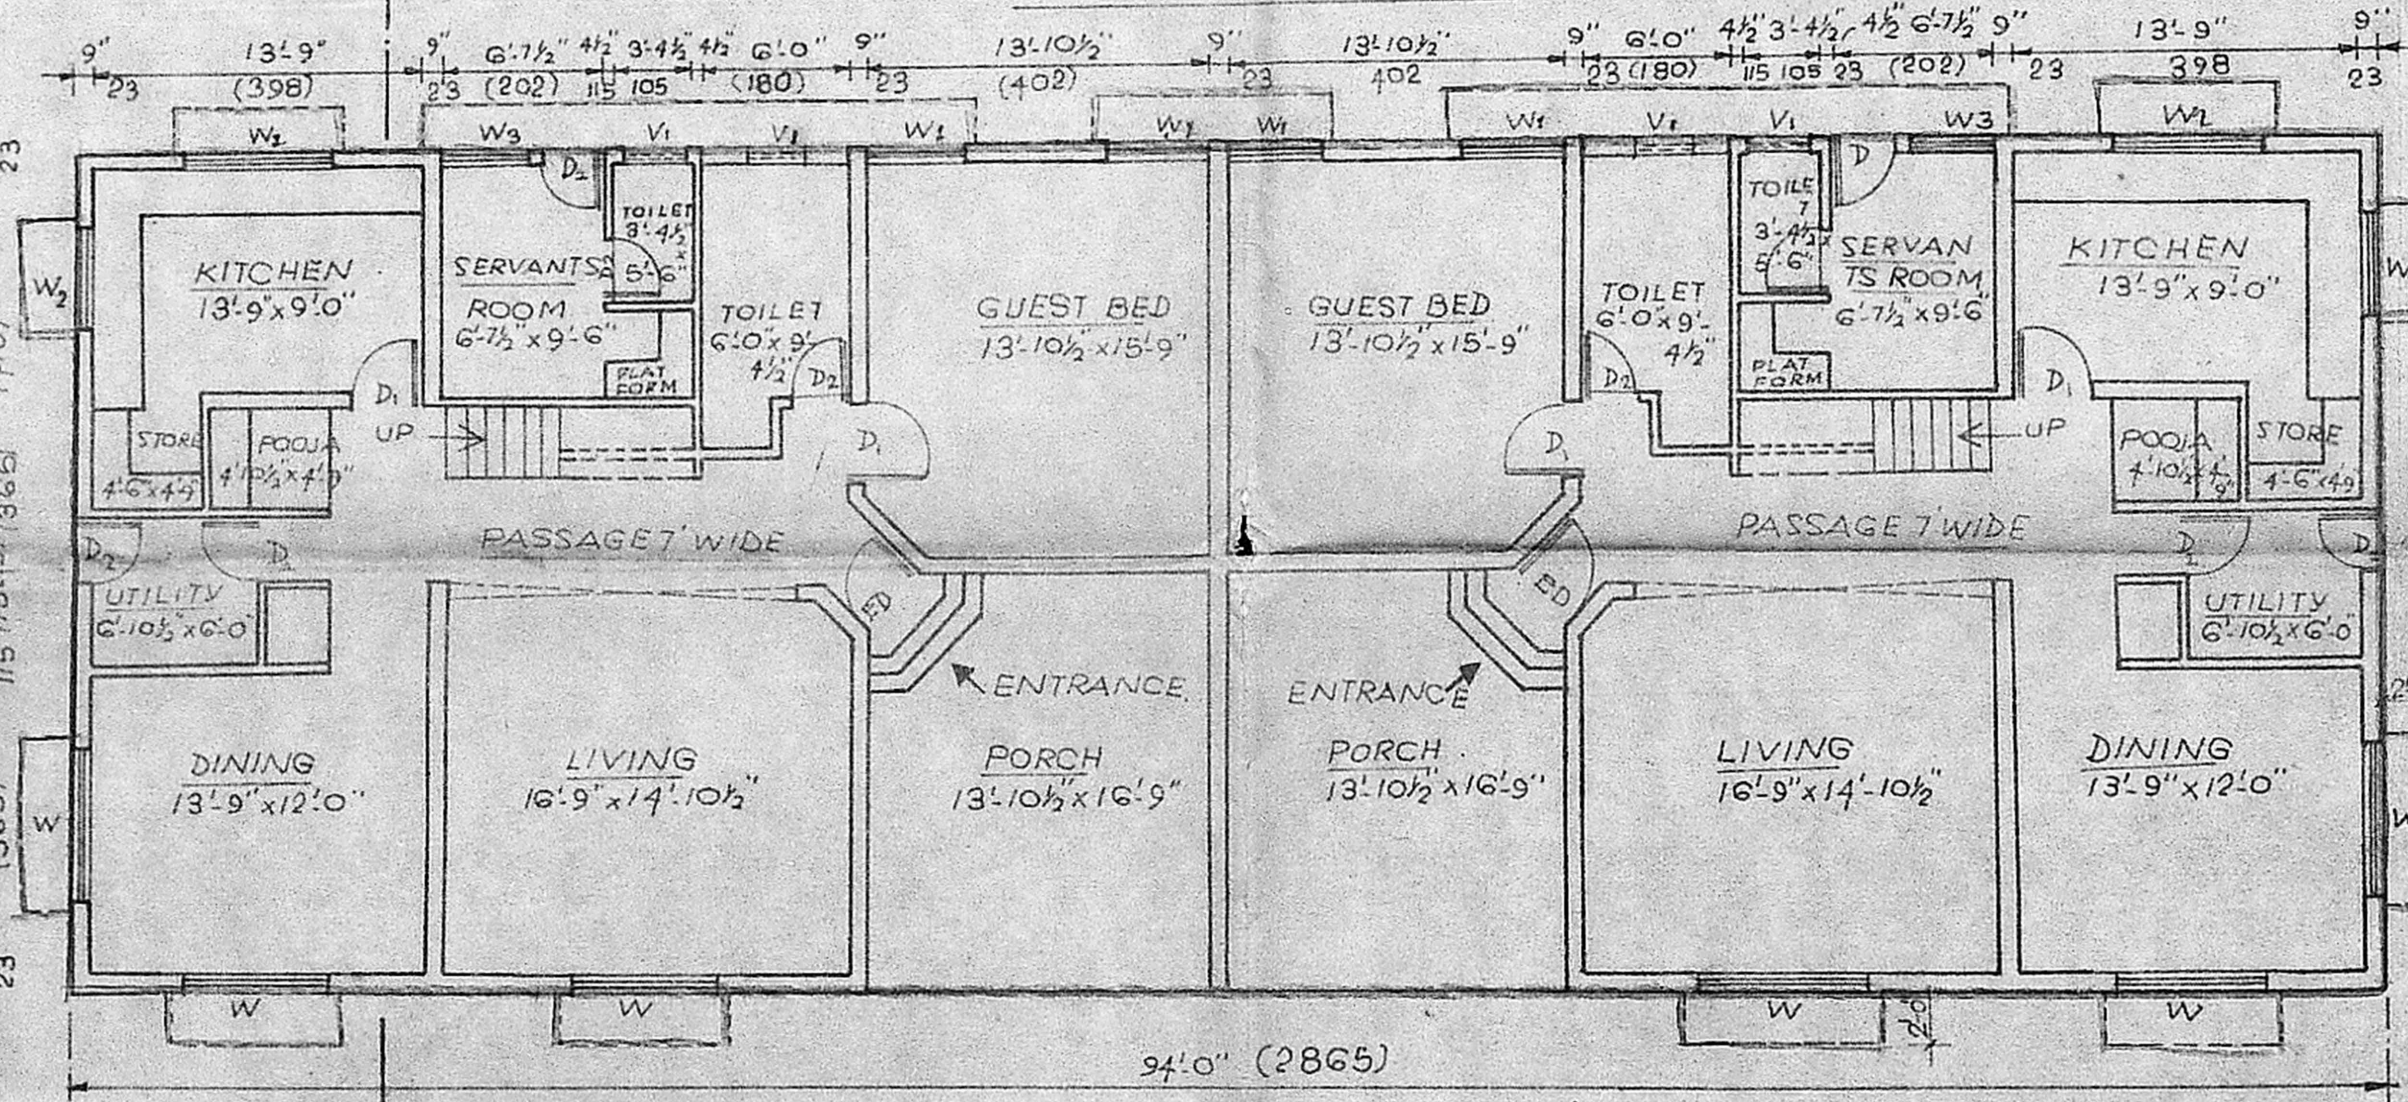

GROUND FLOOR PLAN.

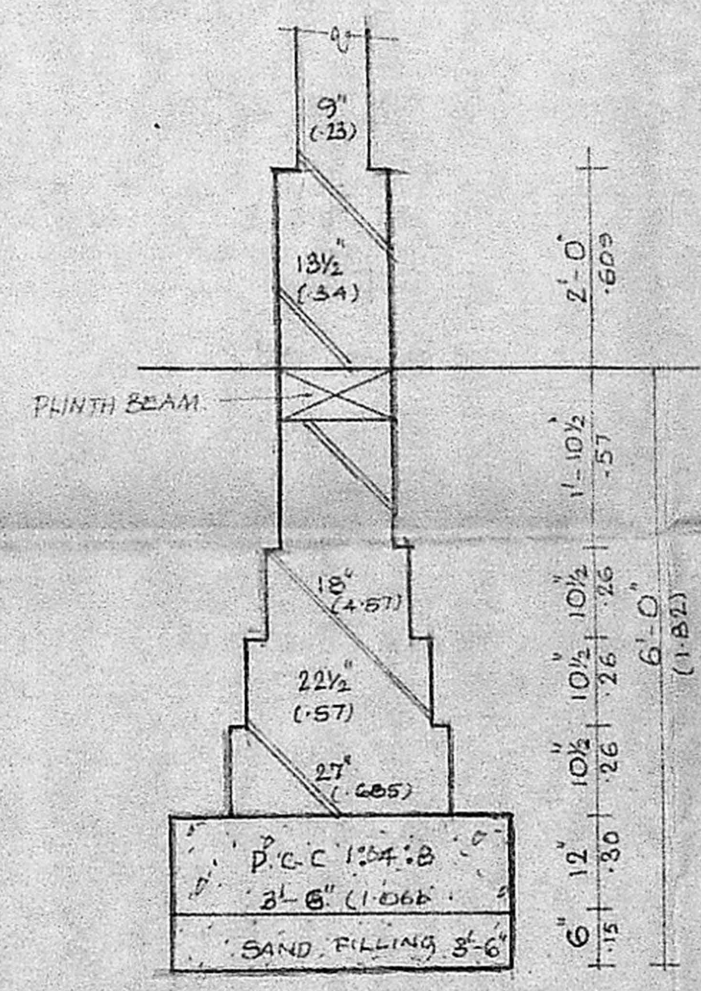

FOUNDATION DETAIL

SCALE: 1:25 (1"=2'-0")

AREA STATEMENT:

GROUND FLOOR	3200 sq. ft	298 sq. m.
FIRST FLOOR	2300 sq. ft	214 sq. m.
TOTAL PLINTH AREA	5500 sq. ft	512 sq. m.

REFERENCE:

PROPOSED SHOWN THUS	
ROAD SHOWN THUS	
BOUNDARY SHOWN THUS	

NAME OF OWNER
 A.M.M. Charities Trust
 Tiam House
 NO. 28 RAJAJI SALAI
 MADRAS.

CONSTRUCTION AT
 PLOT NO. 5, ADYAR VILLAGE
 T.SURVEY NO. 4/26 OF
 BLOCK NO. 16 IN WARD 120/1

TITLE OF DRAWING
 GROUND FLOOR PLAN, FIRST FLOOR PLAN
 ELEVATION, SECTION, FOUNDATION DETAIL
 (DUPLEX-B₁)

SIGNATURE OF AUTHORIZED SIGNATORY
 For A.M.M. CHARITIES TRUST

 Secretary.

SCALE 1"=8'-0" DRAWN: R.G.




DATE 28.4.90 CHECKED:

ARCHITECTS & ENGINEERS
 KARPUR & KARPUR
 NO. 22 A, 3RD MAIN ROAD,
 GANDHI NAGAR, ADYAR
 MADRAS 600 020.

BHARAT S. MADHAV KARPUR
 KARPUR & KARPUR
 CLASS I LICENSED ARCHITECTS
 No. 22-A, 3rd Main Road,
 Gandhi Nagar, Adyar, MADRAS-20
 Phone: 2274, Grams: KARPURSON

A	Revision carried out as per instruction vide TCEP Ltd dated on 7-9-90
10-9-90	Revisions

DRG NO. MSK/

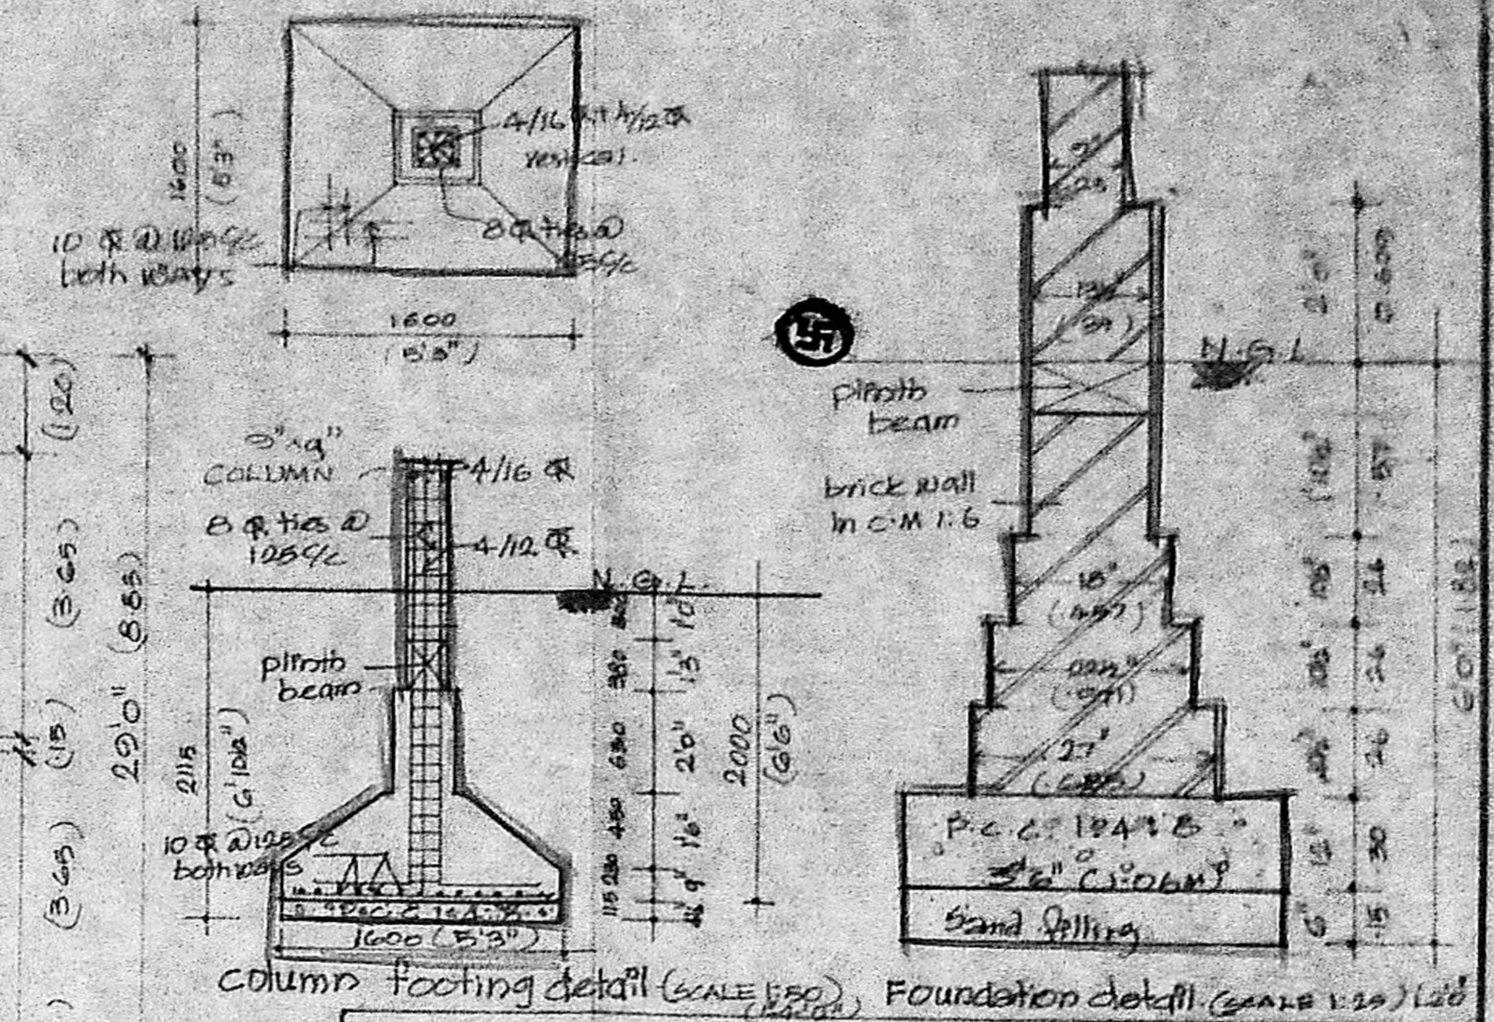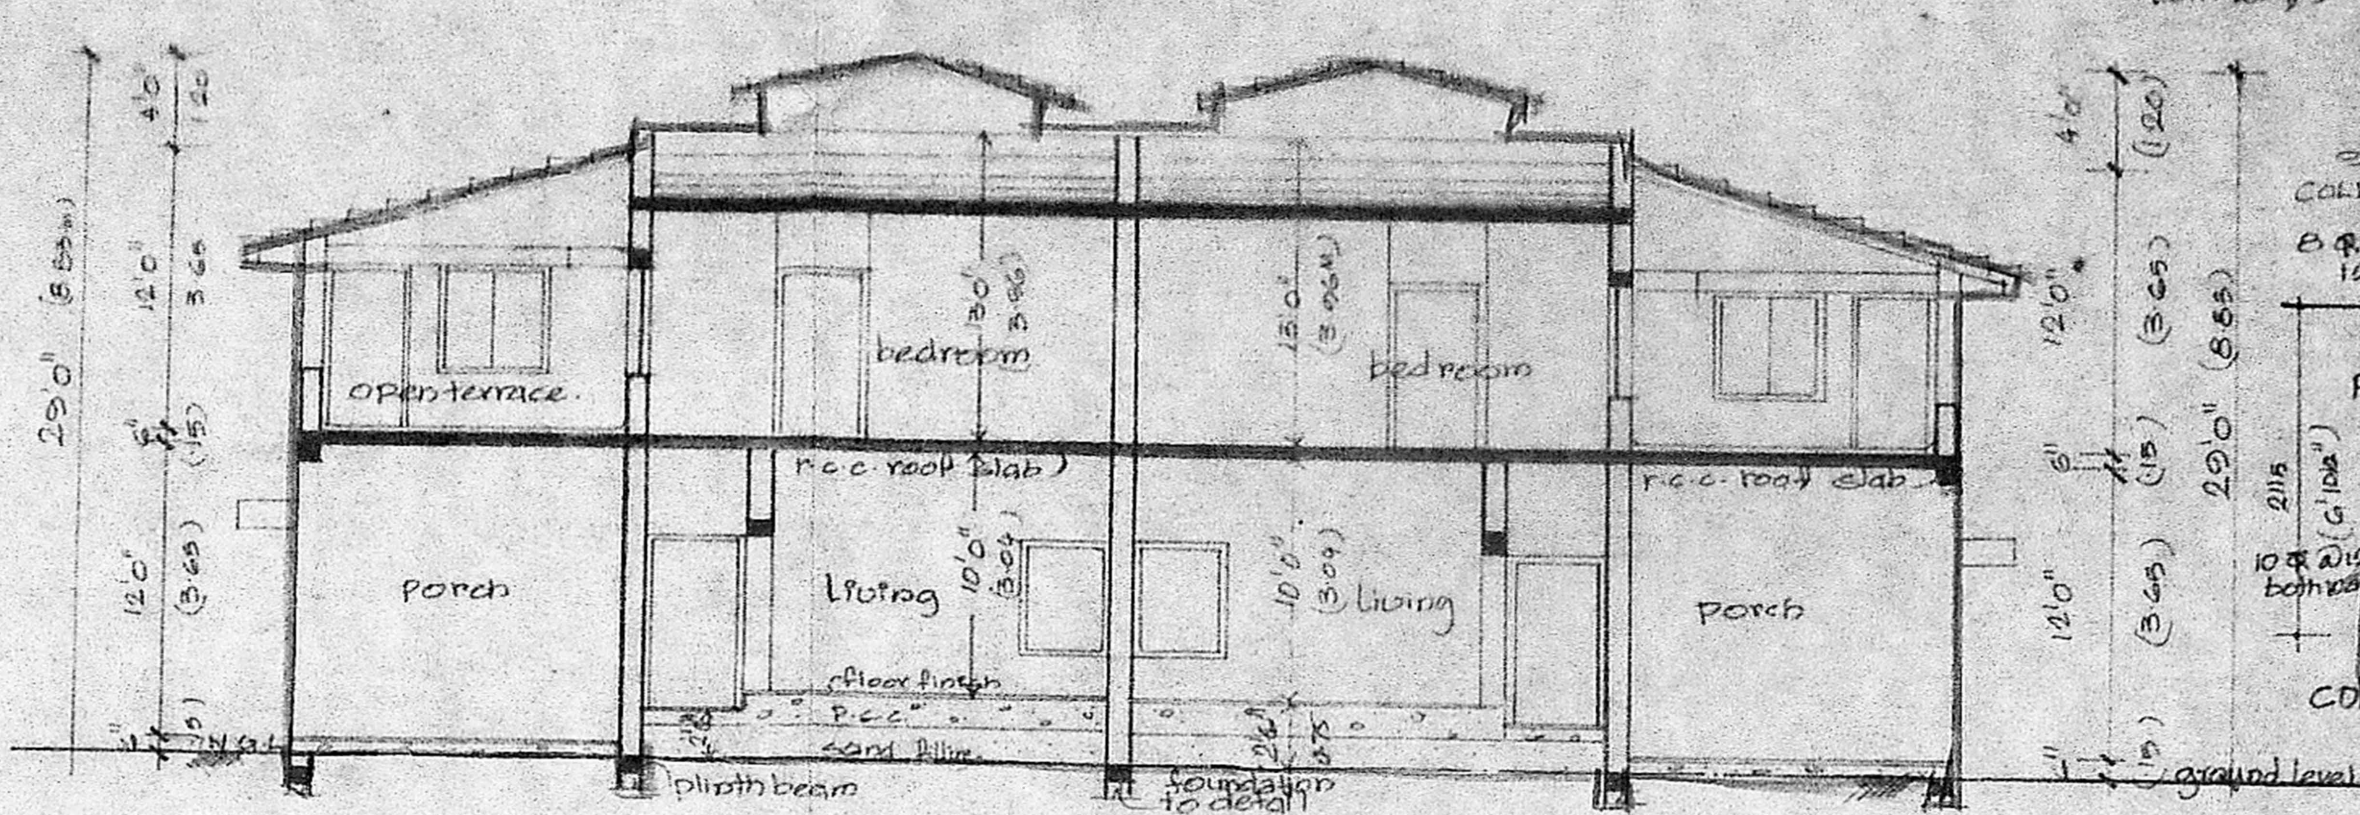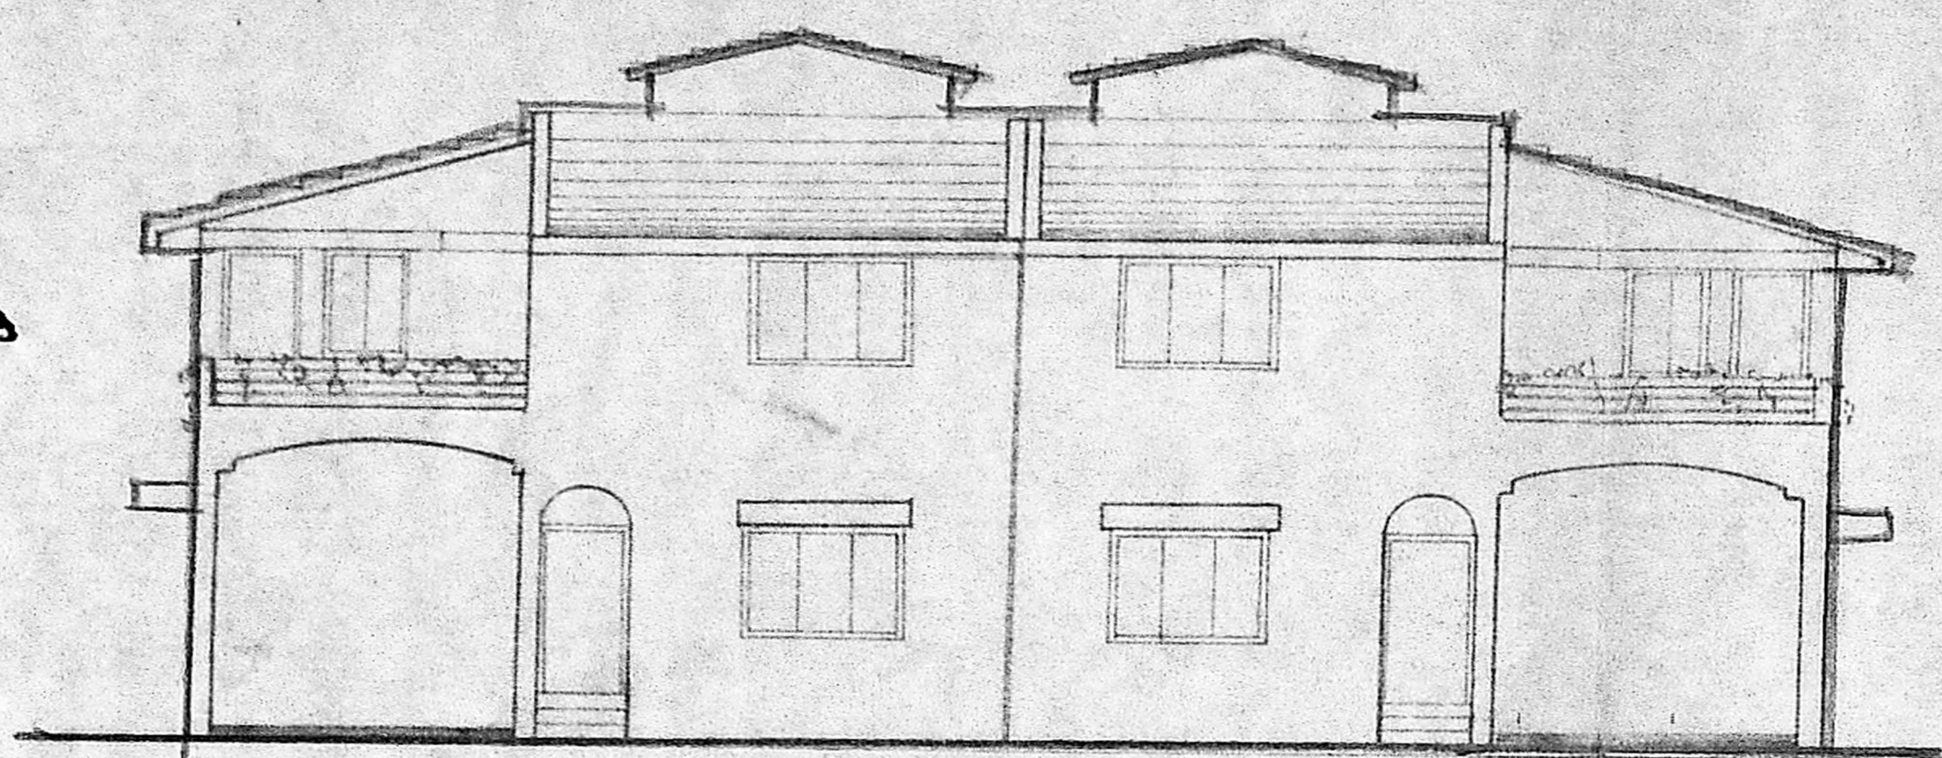


B/13100/88/EF/91 2-8-street elevation


Section AA



Planning Permit No. 30/011/2008/10
APPROVED
 SUBJECT TO THE CONDITIONS IN THIS ORDER.
 No. 11/2008/10

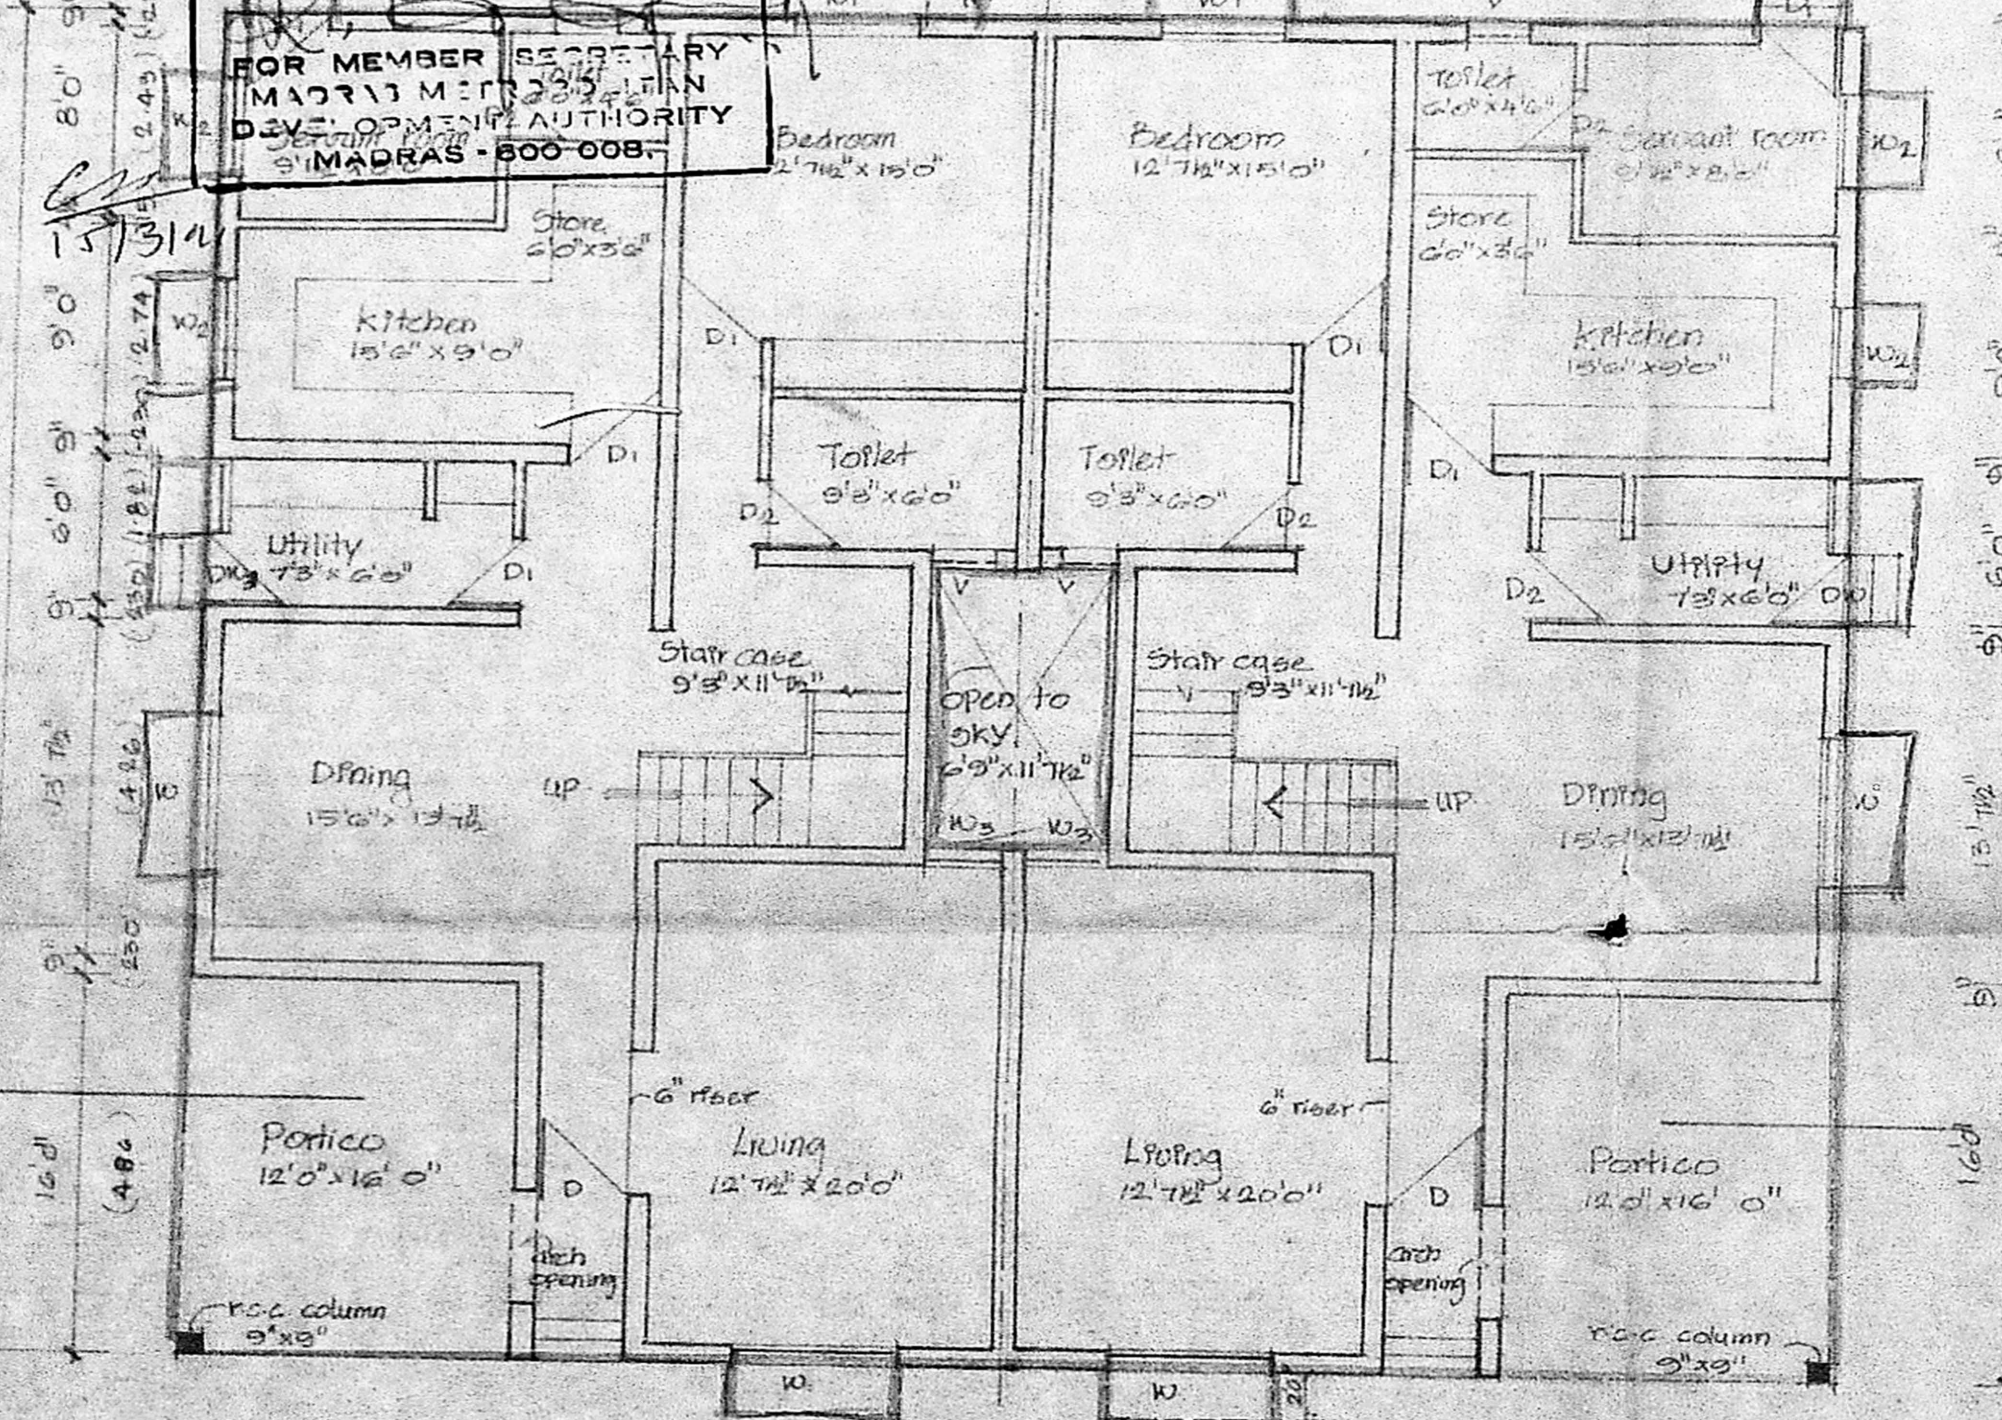

ground floor plan

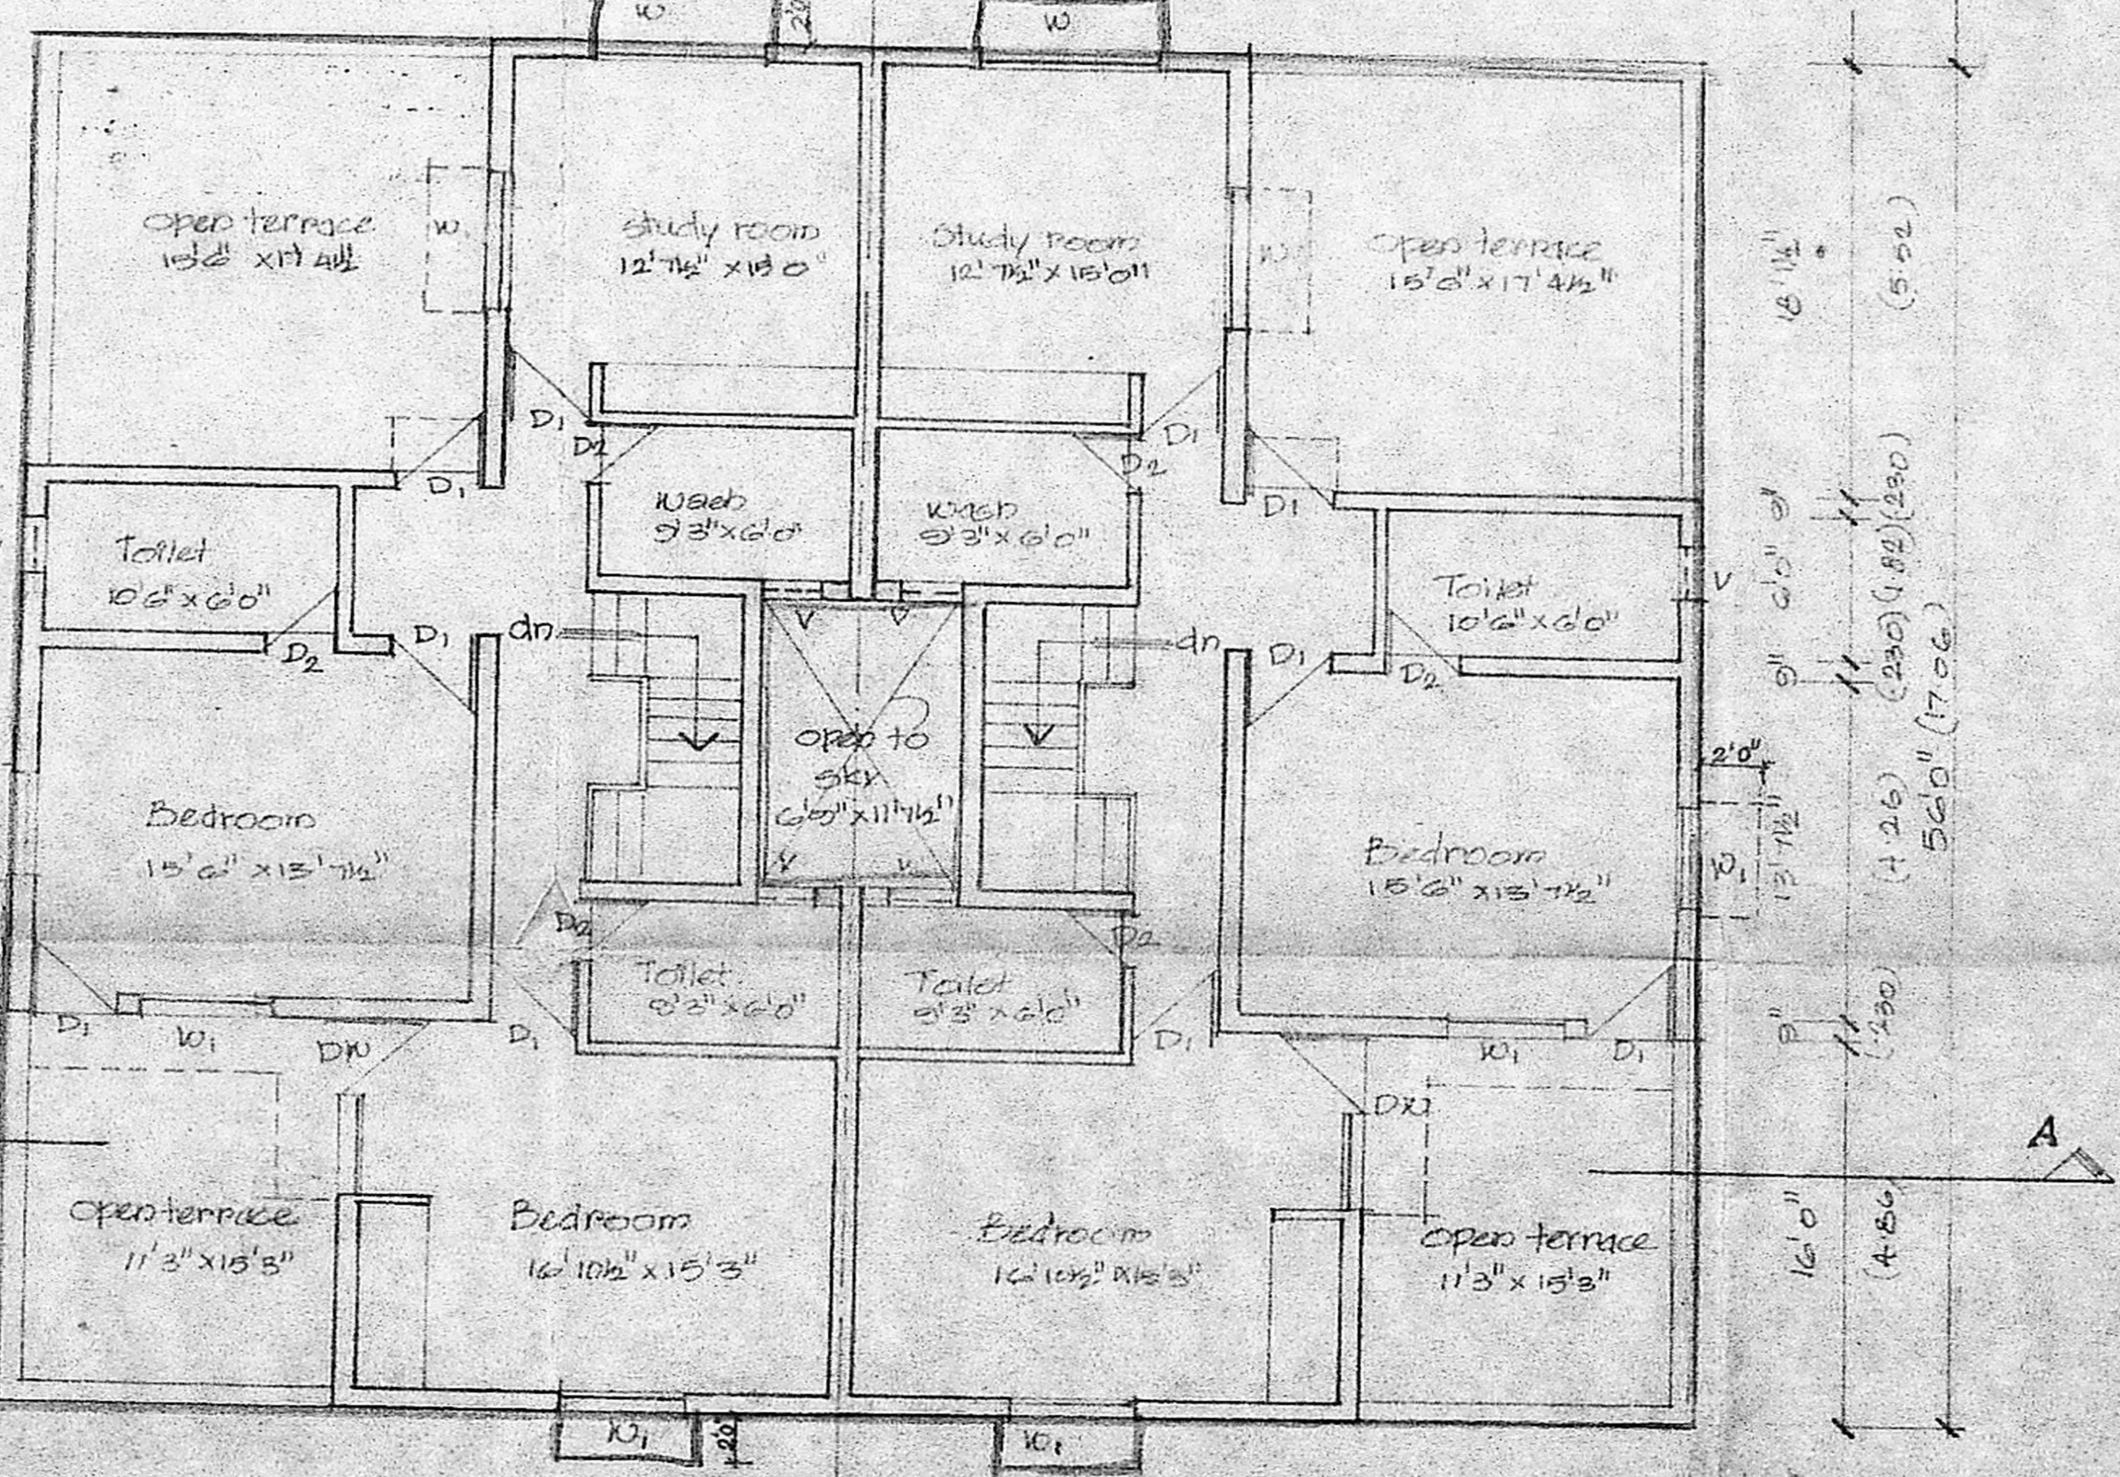

first floor plan


REFERENCE	
PROPOSED	BOUNDARY
EXISTING	ROAD

SCHEDULE OF JOINERY				
S.NO.	TYPE	DESCRIPTION	SIZE IN FEET	SIZE IN M.
1	D	T.W. PANELLED DOOR	3'6" x 7'0"	1.066 x 2.130
2	D1	T.W. PANELLED DOOR	3'0" x 7'0"	0.914 x 2.130
3	D2	T.W. PANELLED DOOR	2'6" x 7'0"	0.762 x 2.130
4	DK	DOOR CUM WINDOW	7'0" x 7'0"	2.13 x 2.130
5	DK1	DOOR CUM WINDOW	6'0" x 7'0"	1.82 x 2.130
6	W	T.W. GLAZED WINDOW	6'0" x 4'6"	1.82 x 1.37
7	W1	T.W. GLAZED WINDOW	4'6" x 4'6"	1.37 x 1.37
8	W2	T.W. GLAZED WINDOW	4'6" x 3'0"	1.37 x 0.914
9	W3	T.W. GLAZED WINDOW	4'0" x 3'0"	1.21 x 0.914
10	U	T.W. GLAZED VENTILATOR	2'9" x 2'6"	0.85 x 0.76



Name of owner
A.M.M. CHARITIES TRUST
 HIG HOUSE
 NO. 28 RAJULI GALI
 MADRAS 4.
 Construction at
 Plot no 5, Adayar village
 Nawab gardens (kottur puram)
 T. survey no 4 & 5 of block no, 16
 ward no 120/1.
 Signature of Authorised signatory
 For A.M.M. CHARITIES TRUST
Secretary.

Title of drawing
 Ground floor plan First floor plan Elevation
 Section & Foundation detail (Duplex Type B2)
 Scale 1:80 (1:100) Date - 28-4-90
 Drawn: s.jothy Checked: B...
 Architects & Engineers.


Karpur & Karpur.
 22A, 11th main road
 Gandhi nagar
 Madras. 20
Bharat S. Madhav Karpur
 B.E. A.M.I.E.
 KARPUR & KARPUR
 Chartered Engineer V. Eng &
 Class I Licensed Surveyor
 25222-A, 3rd Main Road,
 Gandhi Nagar, Adyar, M-10-145-20
 Phone: 12674, 12675, 12676, 14

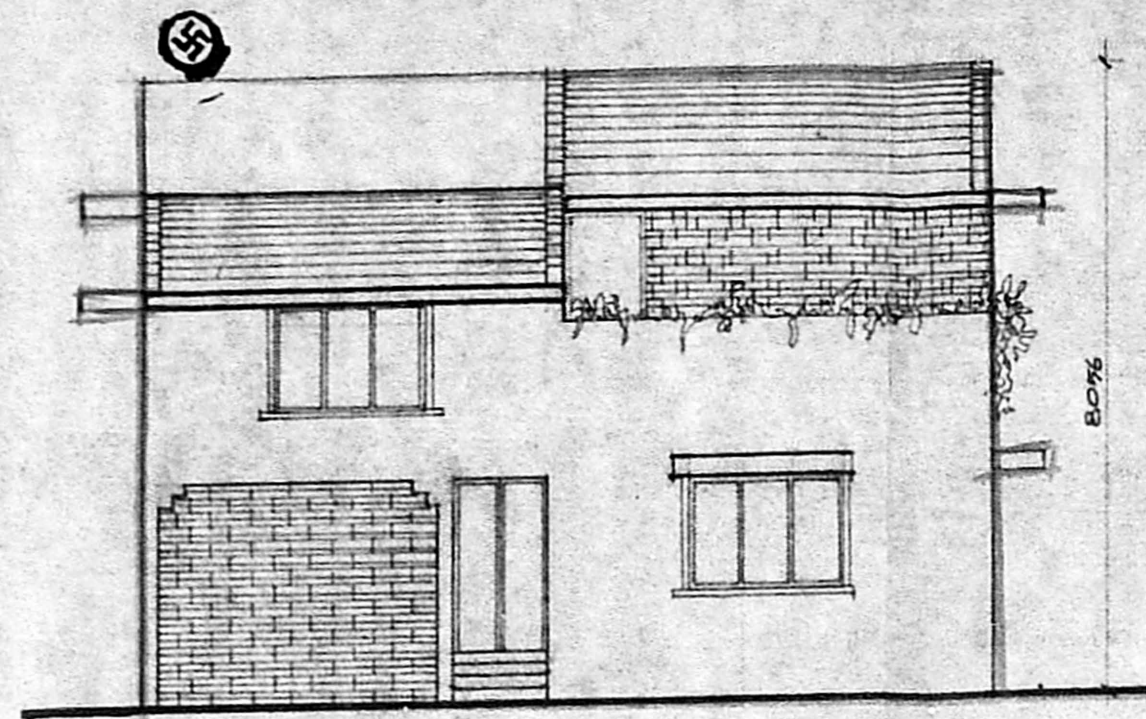

FRONT ELEVATION

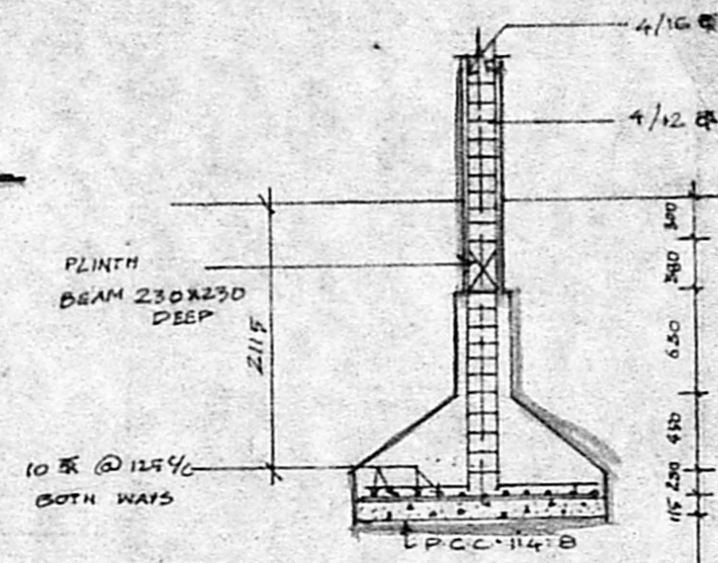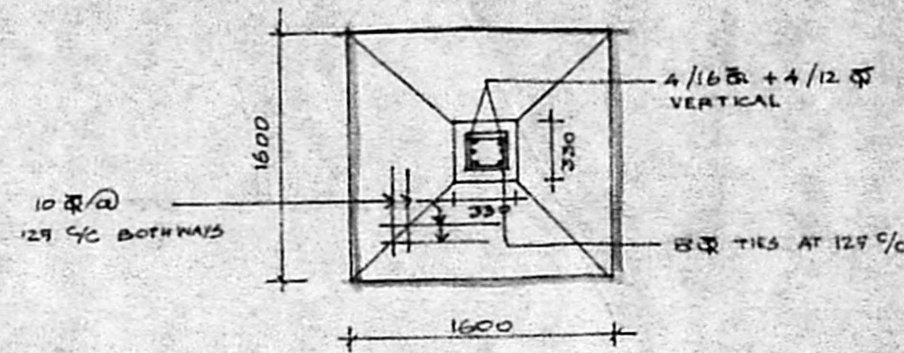


COLUMN FOOTING
SCALE = 1:50

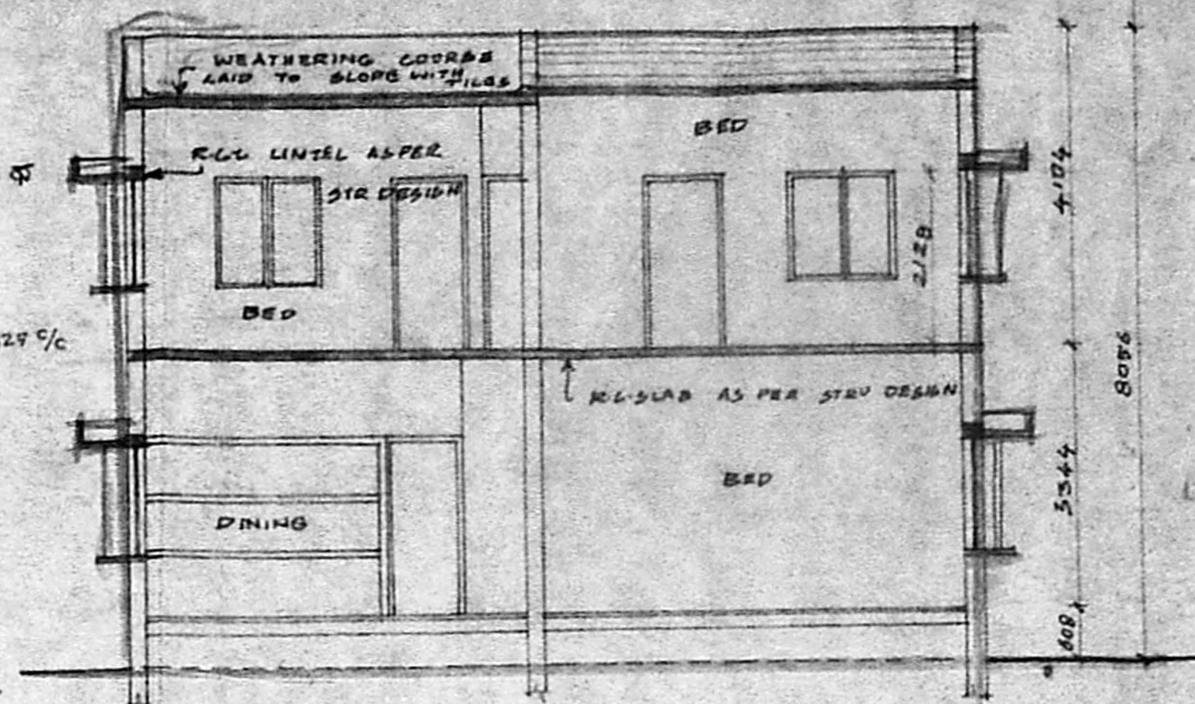


SECTION 'A-A'




B/13100/38/P/P/91
 Planning Permit No. 10640
APPROVED
 SUBJECT TO THE CONDITIONS IN THIS OFFICIAL LETTER.
 No. 10640/13/100/13
 FOR MEMBER SECRETARY
 MADRAS METROPOLITAN
 DEVELOPMENT AUTHORITY
 MADRAS - 600 008

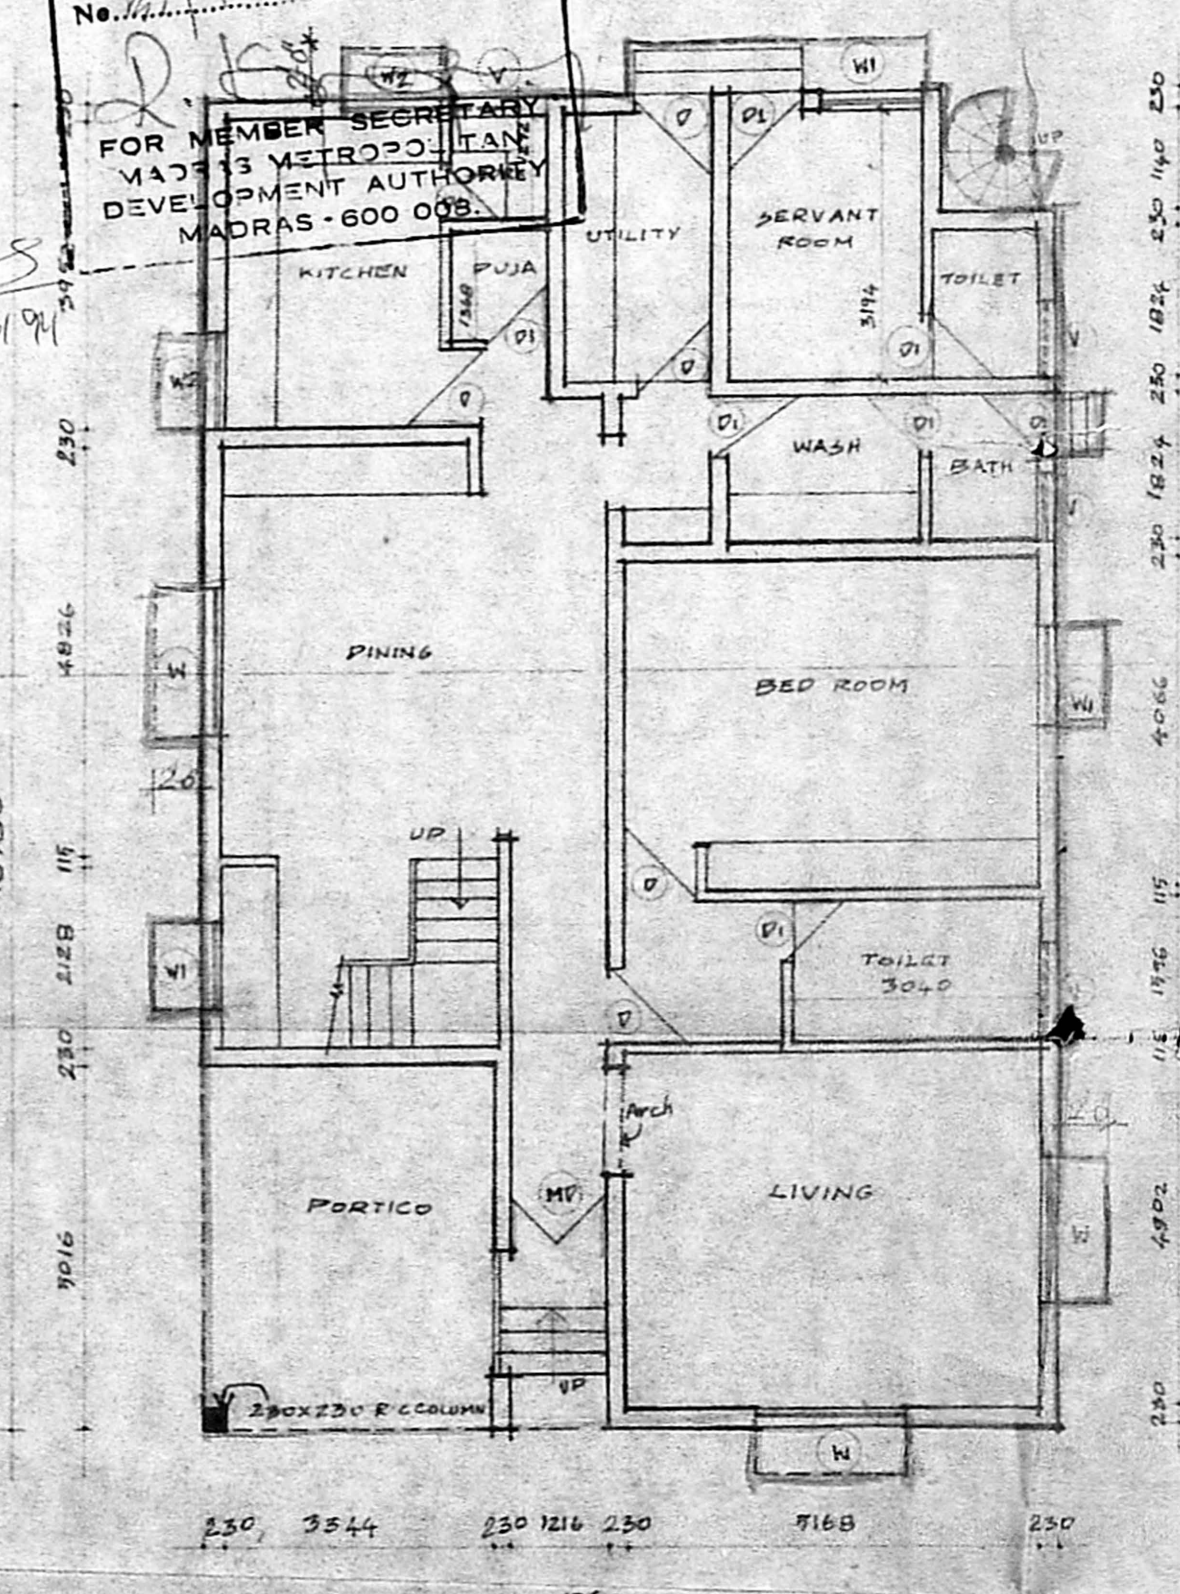

GROUND FLOOR PLAN

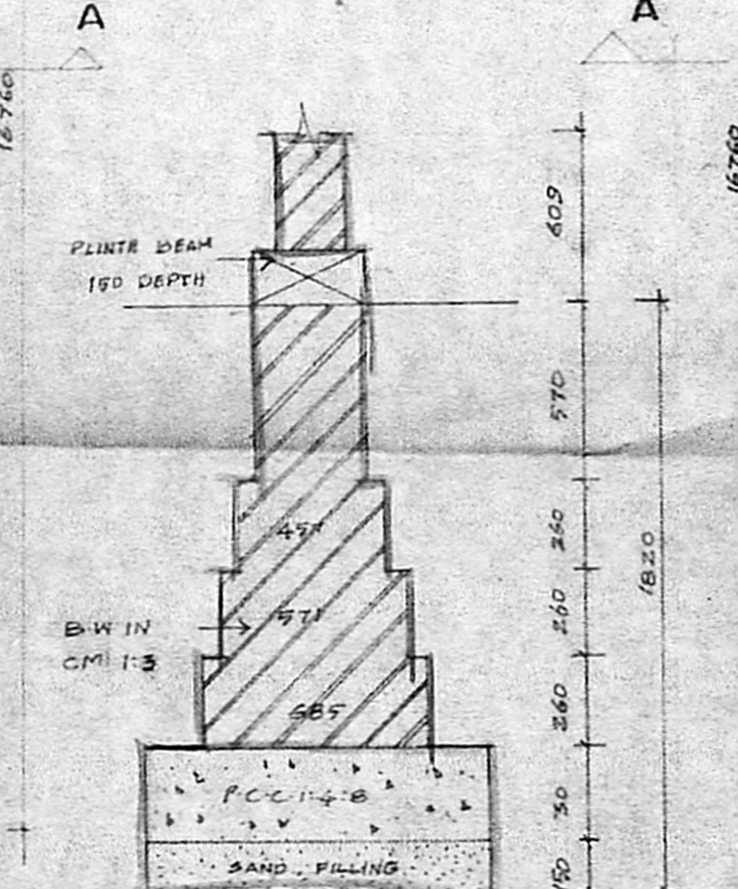

FOUNDATION DETAIL
SCALE 1:25

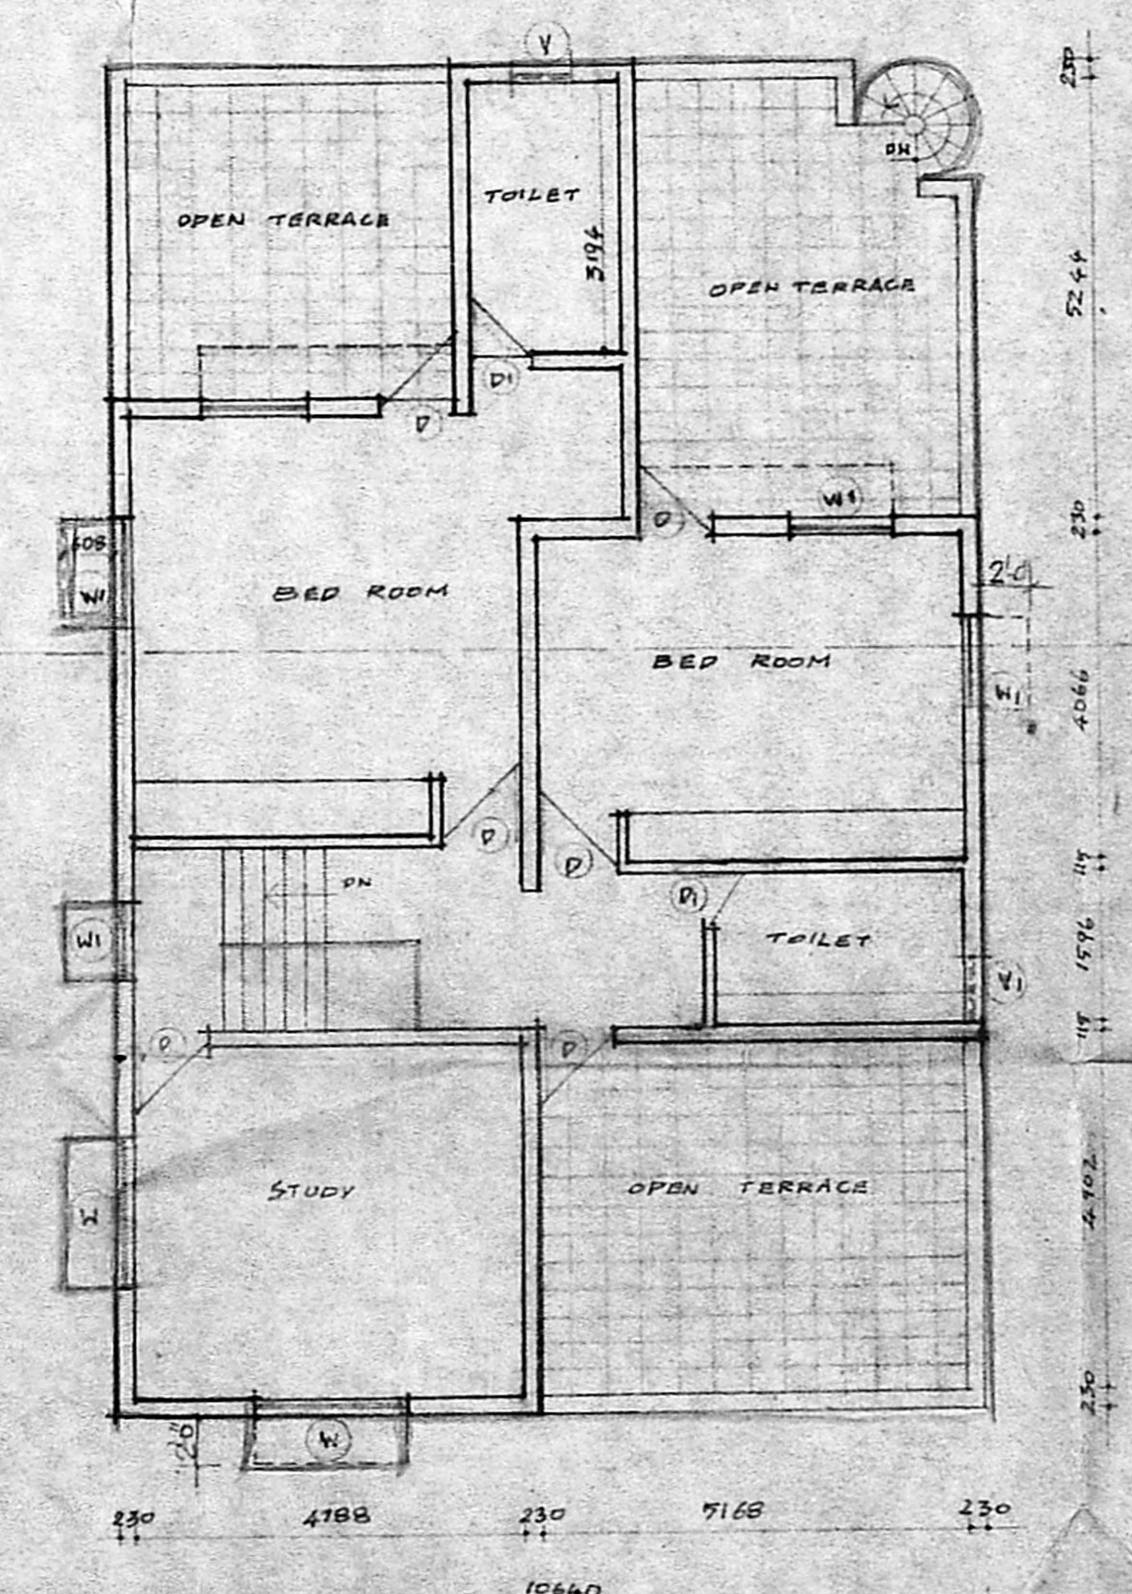

FIRST FLOOR PLAN

SCHEDULE OF JOINERY

TYPE	DESCRIPTION	SIZES IN METRIC
MD	T.W PANALLED MAIN DOOR	1216 x 2128
D	T.W WITH PAINT GRADE FLUSH DOOR	312 x 2128
DI	"	760 x 2128
W	ALUMINIUM SLIDING WINDOW	1824 x 1368
W1	"	1368 x 1368
W2	"	1368 x 1100
V	VENTILATOR (FIXED LOUVER)	685 x 762

REFERENCE

PROPOSED WORK _____

ROADS _____

BOUNDRY _____

AREA STATEMENT

	SQFT	SQMS
GROUND FLOOR AREA	1810 SQFT	168 SQMS
FIRST FLOOR AREA	1067 SQFT	99 SQMS
TOTAL BUILT-UP AREA	2877 SQFT	2670 SQMS

NAME OF OWNER
 A.M.Mcharites Trust
 Tam House
 No.28 Rajaji salai
 Madras-1.

CONSTRUCTION AT
 PLOT NO 5, ADAYAR VILLAGE
 NAWAB GARDENS (KOTTUR PURAM)
 T. SURVEY NO 4 16 OF BLOCK NO 14
 IN WARD NO 120/1

SIGNATURE OF AUTHORIZED SIGNATORY
 For A.M.M CHARITES TRUST
[Signature]
 Secretary

DATE: 28-4-90 SCALE: 1:100
 DRAWN: S. SWARNAM CHECKED: Bharat

TITLE:
 GROUND FLOOR PLAN, FIRST FLOOR
 PLAN, ELEVATION AND SECTION.

ARCHITECTS AND ENGINEERS
 KARPUR & KARPUR
 22A, IIIrd MAIN ROAD
 GANDHI NAGAR,
 ADAYAR, MS-20
 Bharat S. Madhav Karpur
 B.L. S. Iyer
 Chartered Engineer - V No. 298
 Class I Licensed Sr.
 22-A, 3rd Main R.
 Gandhi Nagar, Adyar, M-20
 Phone: 412674, 412675

Revisions

No.	Revision
A	Revision carried out as per instruction vide TCEP Ltd dated on 7.9.90
10-9-90	

Drg No. MSK/50/...