





TYPICAL FLOOR PLAN (FIRST, SECOND & THIRD FLOOR'S PLAN)

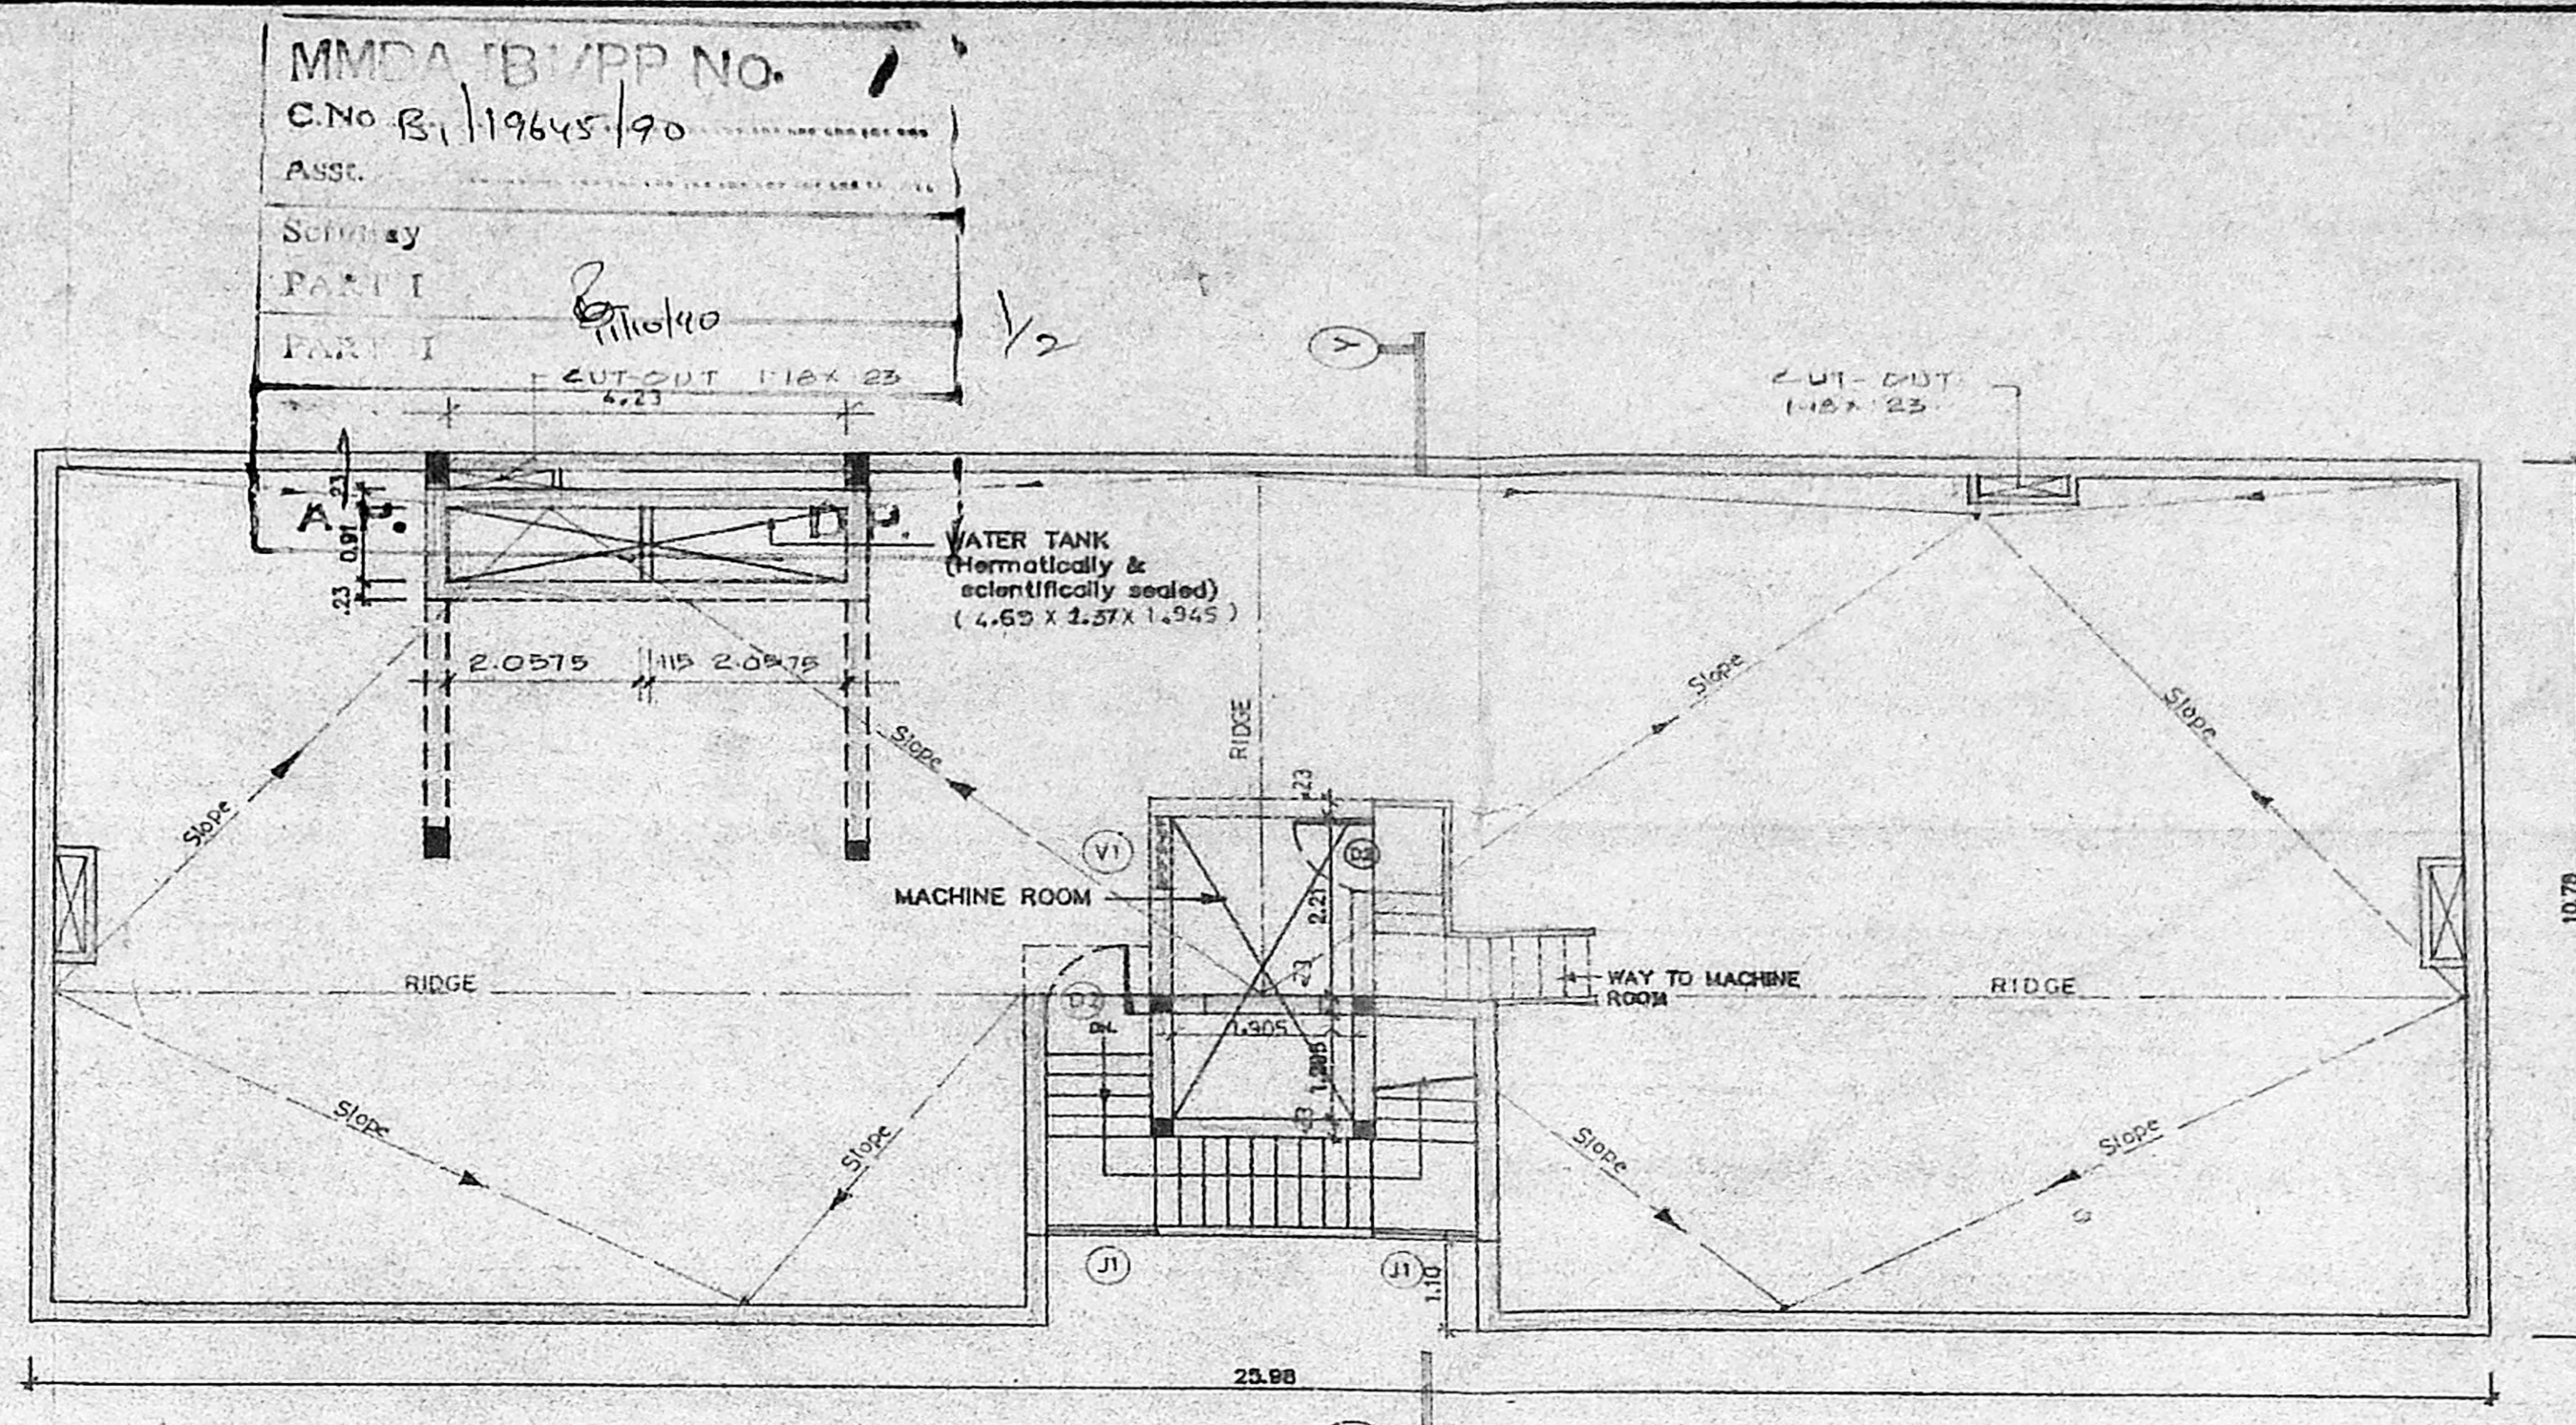


TERRACE FLOOR PLAN

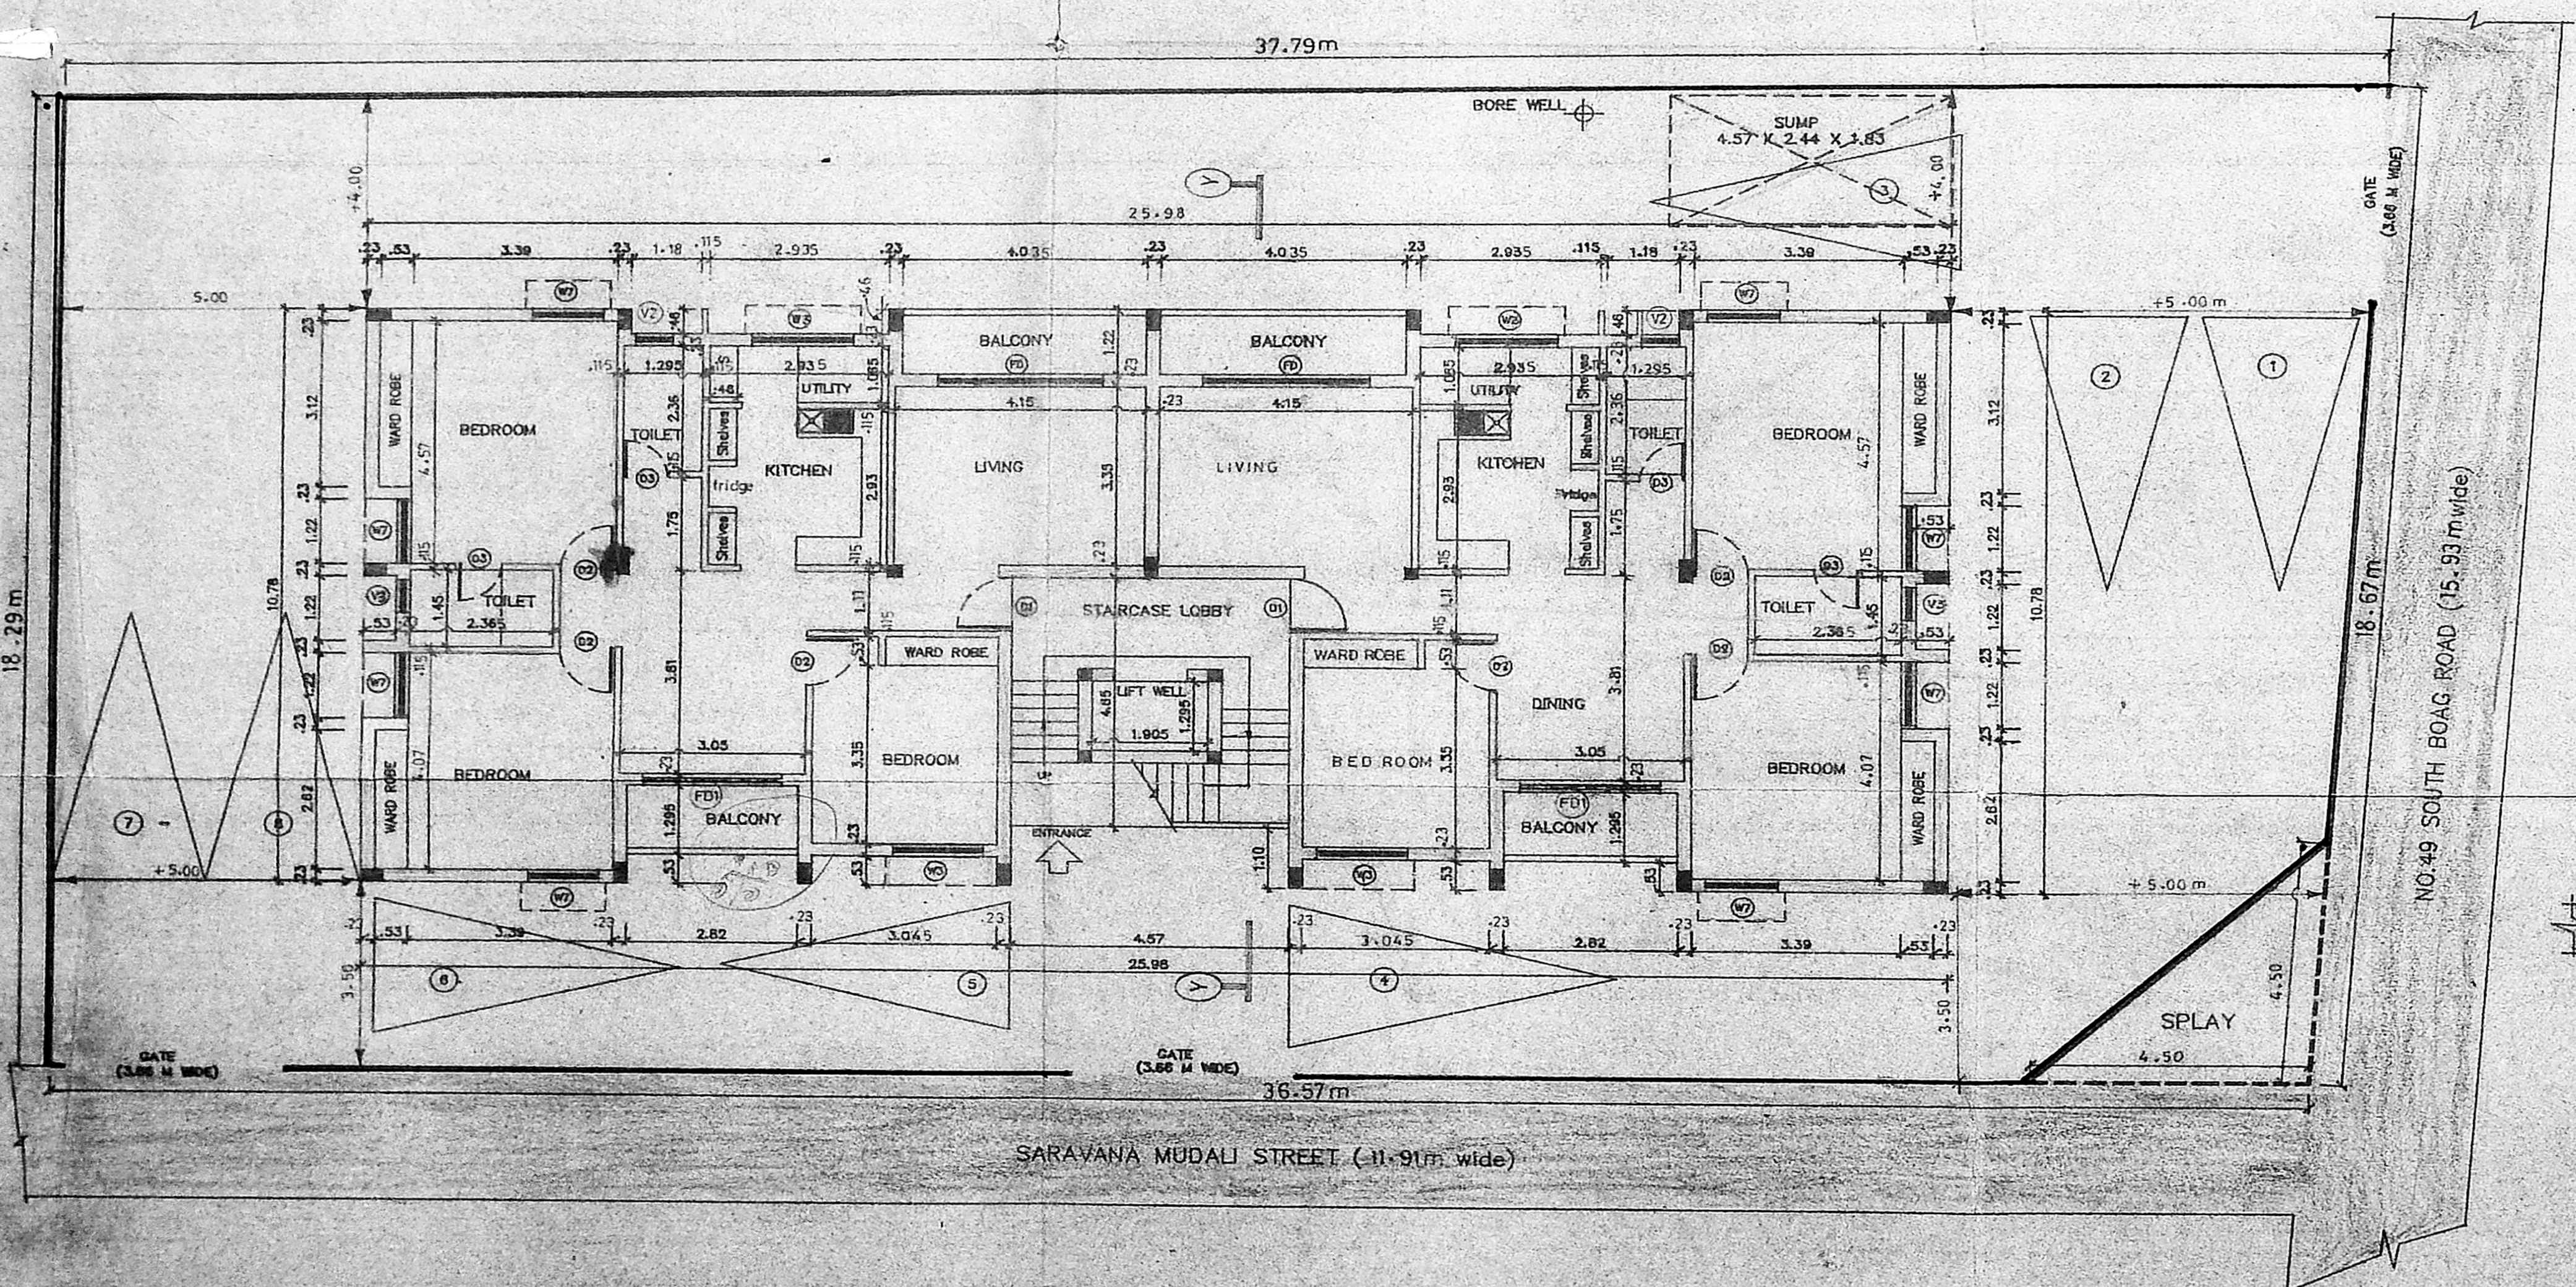

SITE CUM GROUND FLOOR PLAN

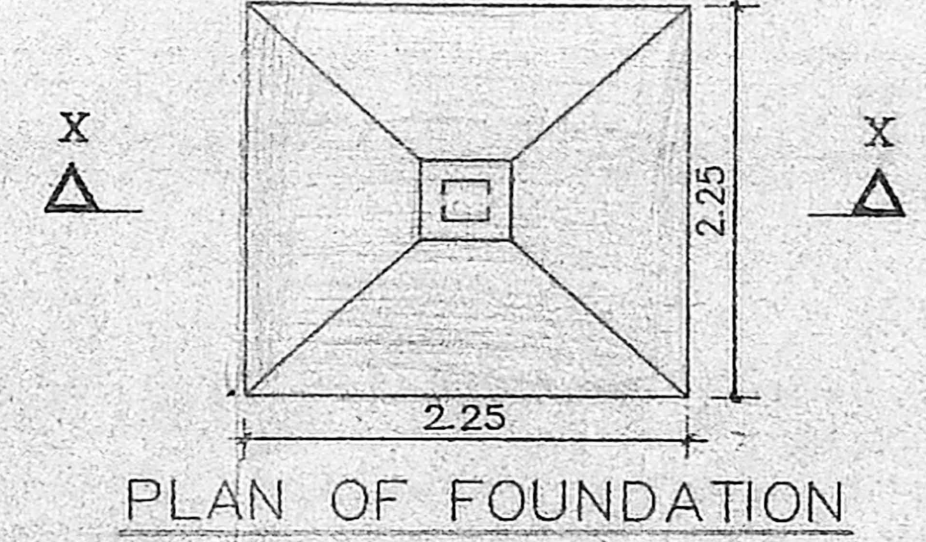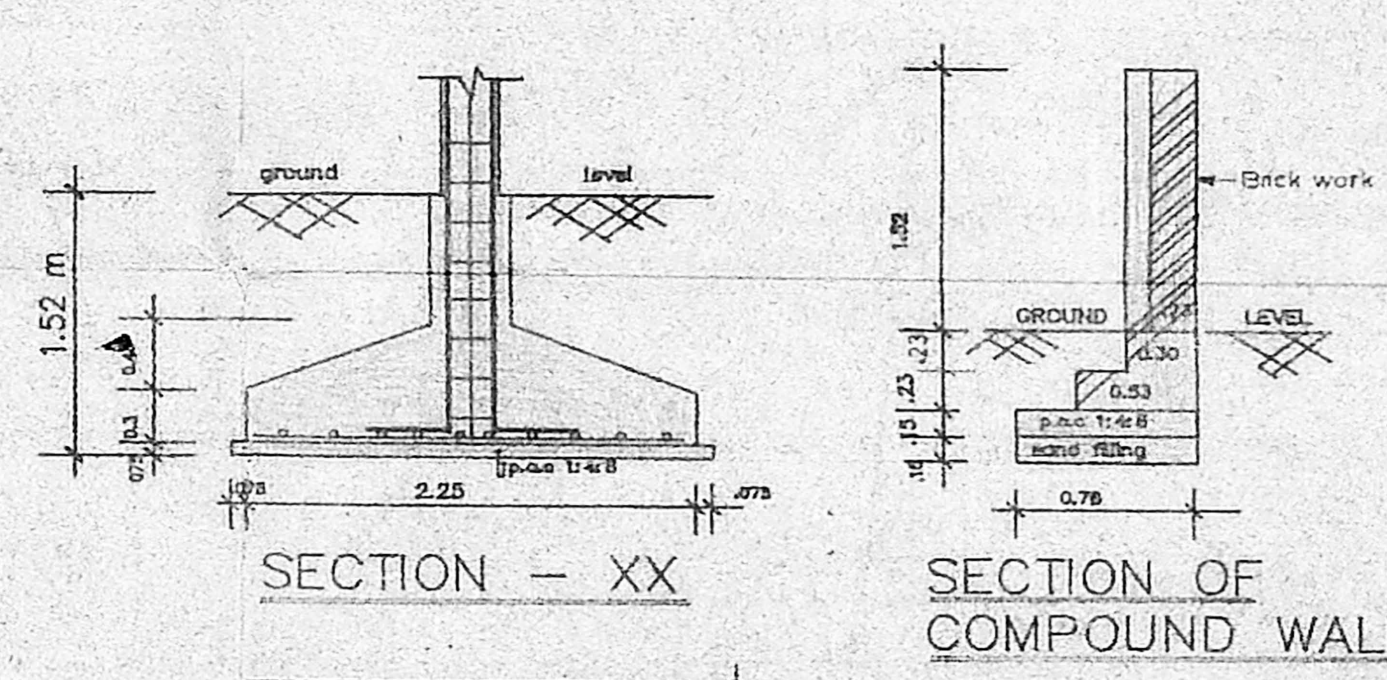

PLAN OF FOUNDATION

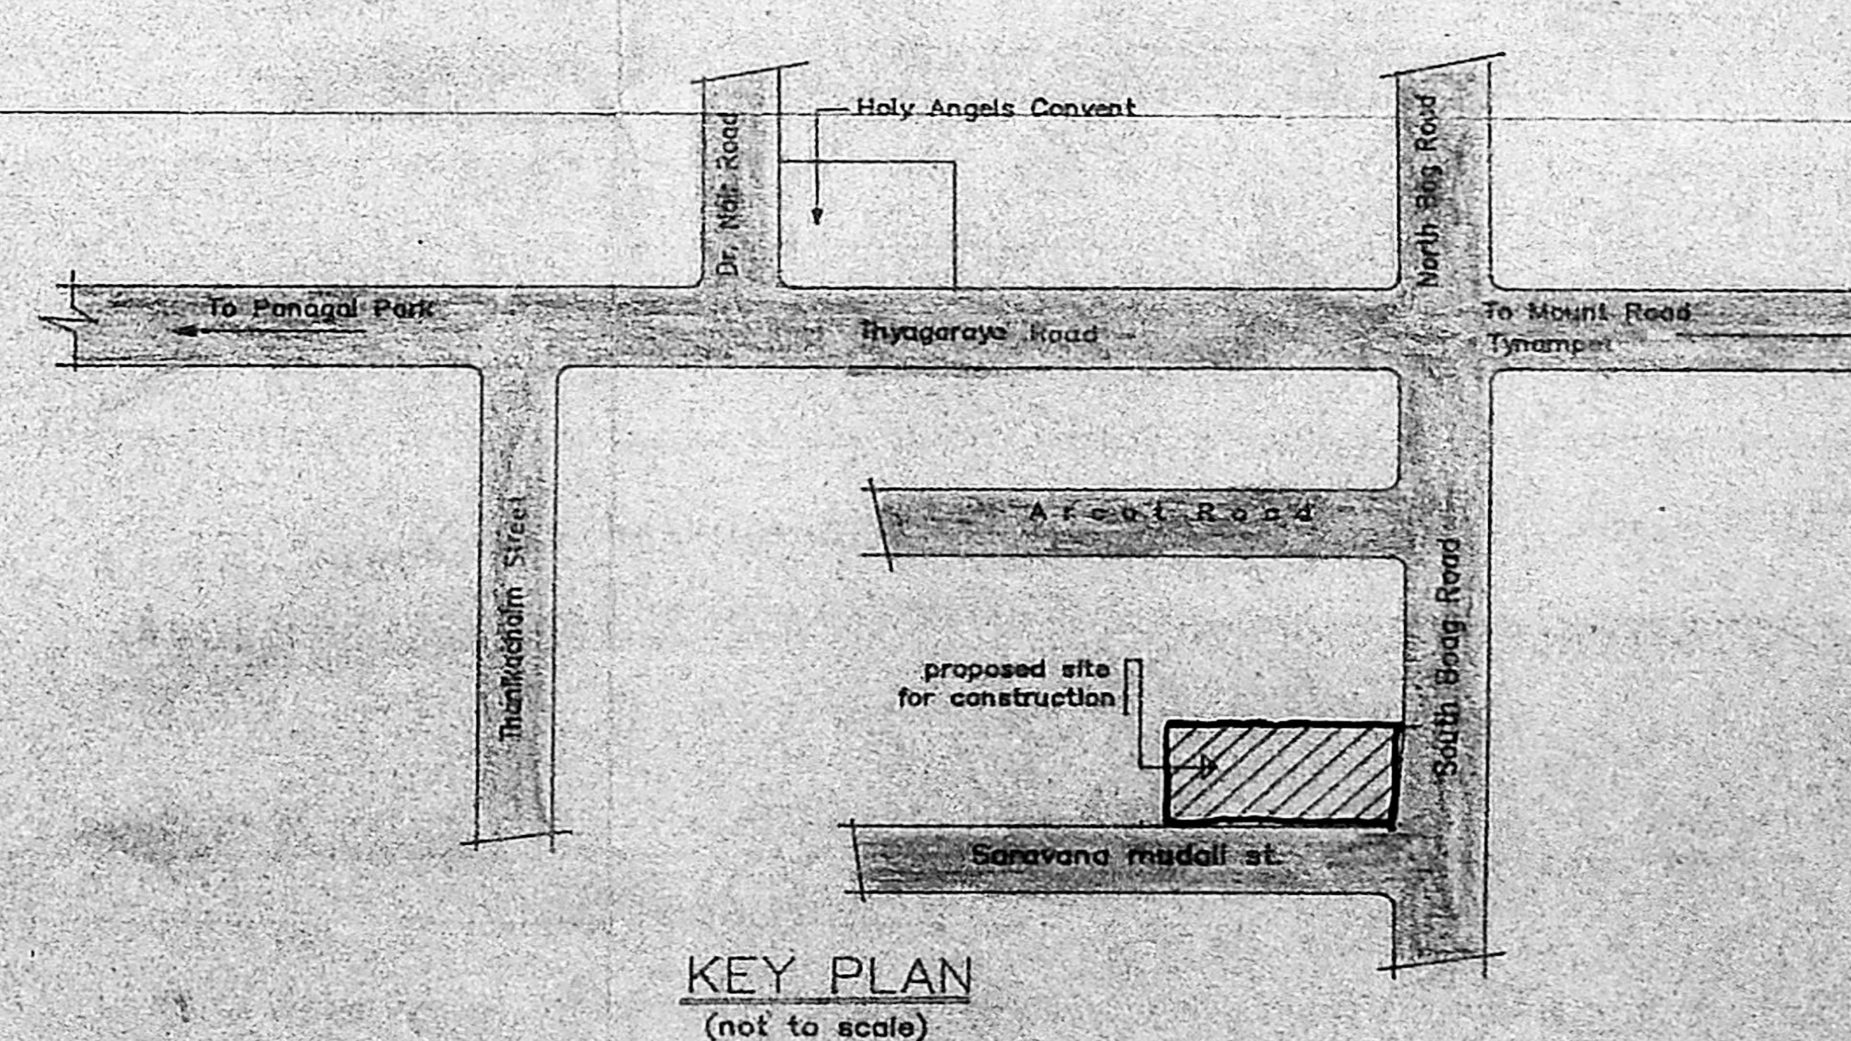

KEY PLAN (not to scale)

LEGEND		
CODE	SIZE	DESCRIPTION
D1	1.00 X 2.18	TEAK WOOD FRAMED FLUSH DOOR
D2	0.91 X 2.18	COUNTRY WOOD FRAMED FLUSH DOOR
D3	0.76 X 2.18	DO
FD	2.74 X 2.18	FRENCH DOOR
W3	1.77 X 1.37	STEEL GLAZ. WINDOW
W7	1.17 X 1.37	DO
FD1	2.28 X 2.18	FRENCH DOOR
V1	0.91 X 0.61	STEEL GLAZED VENTILATOR
V2	0.61 X 0.91	DO
J1	0.91 X 1.22	R.C.C JALLY
V3	0.61 X 1.14	STEEL GLAZED VENTILATOR

- SPECIFICATION**
1. P.C.C 1:4:8 IN FOUNDATION
  2. SAND FILLING IN FOUNDATION
  3. BRICK WORK IN C.M 1:5
  4. R.C.C WORK FOR SLABS, LINTELS, & BEAMS Etc.
  5. PLASTERING IN C.M 1:6 (External), 1:4 (Internal)
  6. MOSAIC TILED FLOORING.
  7. WEATHERING COURSE OF BRICK JELLY LIME CONCRETE

AREA STATEMENT	
PLOT AREA	695.56 M <sup>2</sup>
BUILT UP AREA	1041.2716 M <sup>2</sup>

1 890 97 B	22-05-90	-0-	1:100	YASASVEE	AM.V	E.P
DRG NO.	DATE	REV	SCALE	FILE	DRN. BY	CHK. BY

**COLOUR INDEX**

PROPOSED CONSTRUCTION [ ]

BOUNDARY OF SITE [ ]

ROAD [ ]

PROPOSED CONSTRUCTION OF FLATS AT DOOR NO.49/1, 49/2, 49/3 (OLD NO.49) SOUTH BOAG ROAD, T.NAGAR, MADRAS - 600017 T.S. NO.6431/1, BLOCK NO.140 TALUK: MAMBALAM, GUINDY, CORP.REV.DIV.NO. - 122 CIRCLE - VIII


LICENSED SURVEYOR Licence No.476 - 90/91

*Saujanya Gopalan*

OWNER'S SIGNATURE

DESIGNERS & DEVELOPERS:

**Alacrity Foundations (P) Ltd.**  
No.1, Kamala bai street  
T.Nagar, MADRAS-600 017.

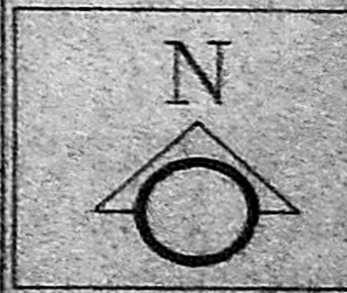



5 4

Planning Permit No. B.1048a.4478/90

**APPROVED**

Subject to the conditions in this office to

No. B.19645/90-26-11-90

ok  
MEMBER SECRETARY  
TAMIL NADU URBAN DEVELOPMENT AUTHORITY

23/11/90

113

MMDA B.19645/90

C.No. B.19645/90

ASST. SECRETARY

PART I 6

PART II 11/11/90

A.P. D.P.

2 895 97B	23-05-90	-0-	1:100	YASASVEE MMDA 2	A.M.V	EX
DRG NO.	DATE	REV	SCALE	FILE	DRN. BY	CKD BY

PROPOSED CONSTRUCTION OF FLATS AT DOOR NO.49/1, 49/2, 49/3 (OLD NO.49) SOUTH BOAG ROAD, T.NAGAR, MADRAS - 600017 T.S. NO.6431/1, BLOCK NO.140 TALUK: MAMBALAM, GUINDY, CORP.REV.DIV.NO. - 122 CIRCLE - VIII

*[Signature]*  
S. SURESHKANTH  
B.E., A.E., S.T.C.E.  
Registered Civil Engineer  
Specialized Surveyor - Class-B


LICENSED SURVEYOR Licence No.476 - 90/91

*[Signature]*  
S. Srinivasan  
S. Srinivasan


OWNER'S SIGNATURE

DESIGNERS & DEVELOPERS:  
Alacrity Foundations (P) Ltd.,  
No.1, Kamala bai street  
T.Nagar, MADRAS-600 017.

SHEET NO.2/2

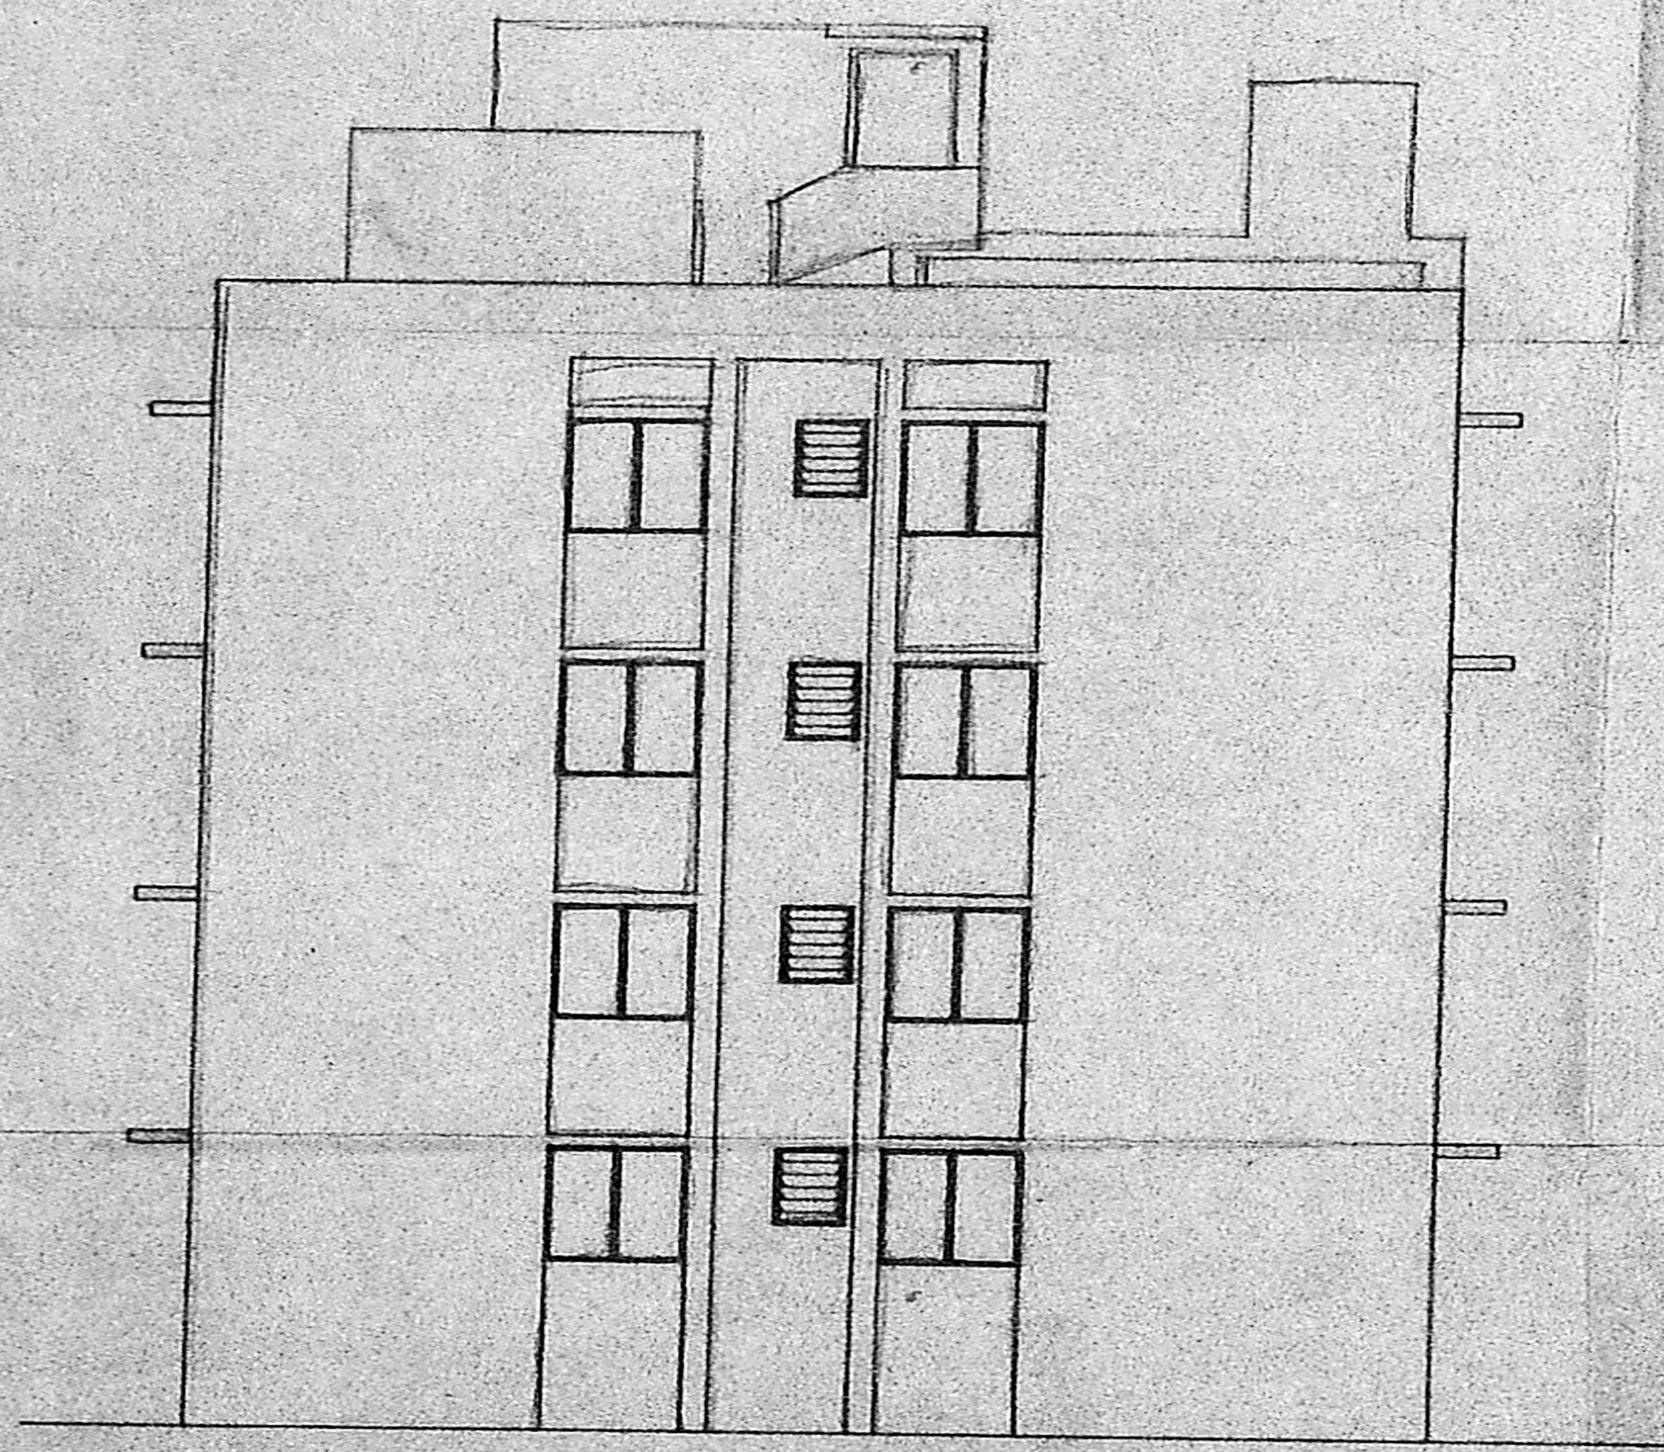

FRONT ELEVATION

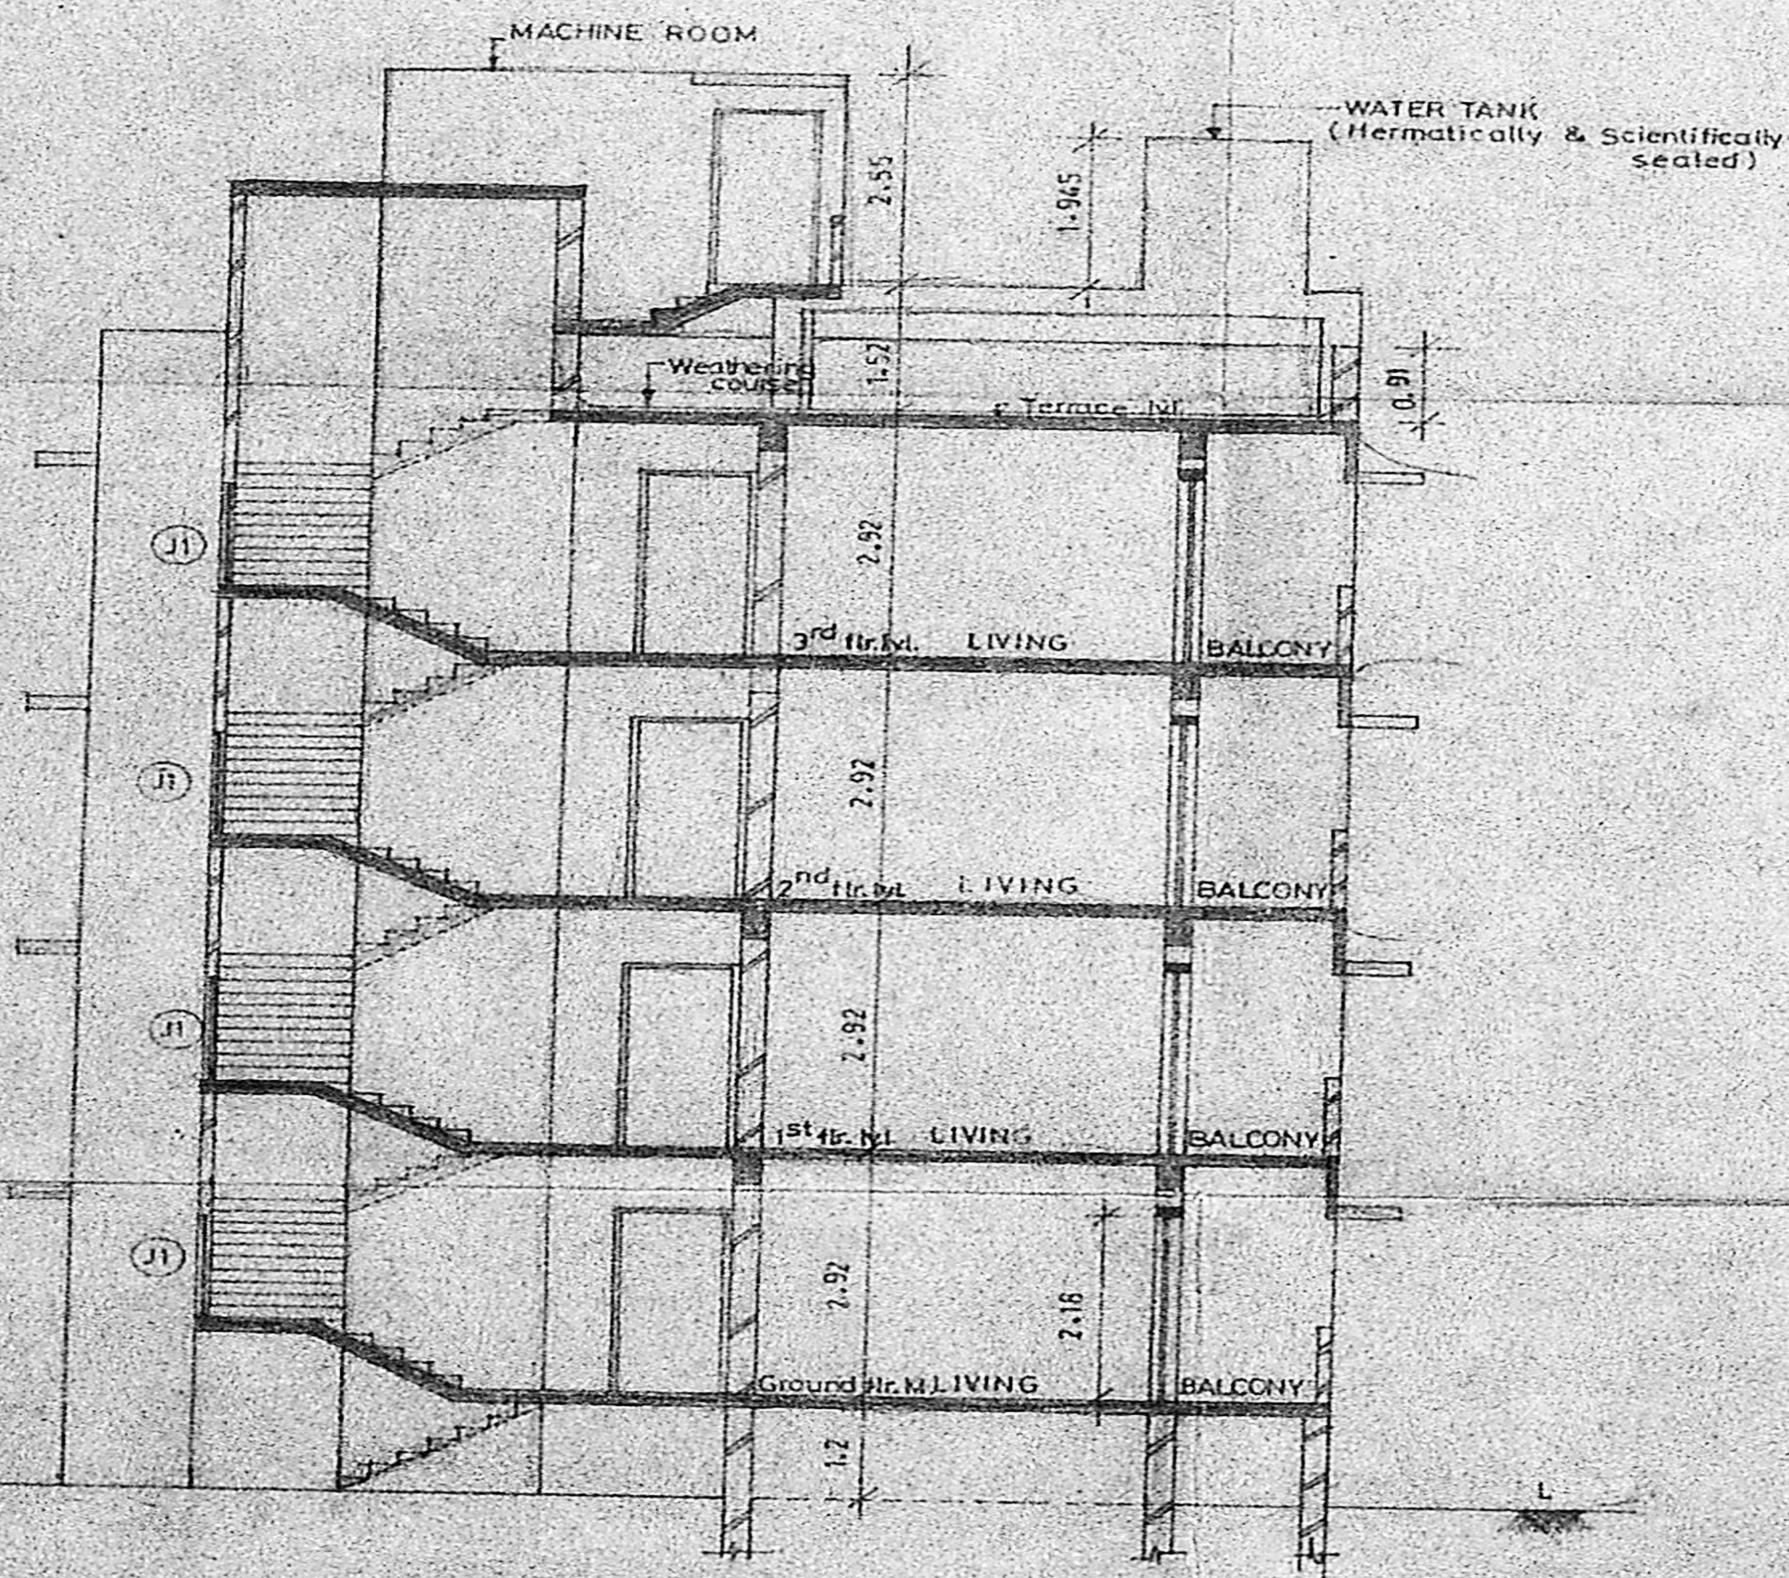

SECTION-YY