

MMDA B/PP No. C.No. 21.2702190

ASBC Scrutiny RACI ROAD PART II


PROPOSED SITE FOR CONSTRUCTION




CANCER INSTITUTE

ADAYAR BUS TERMINUS


KEY PLAN (NOT TO SCALE)

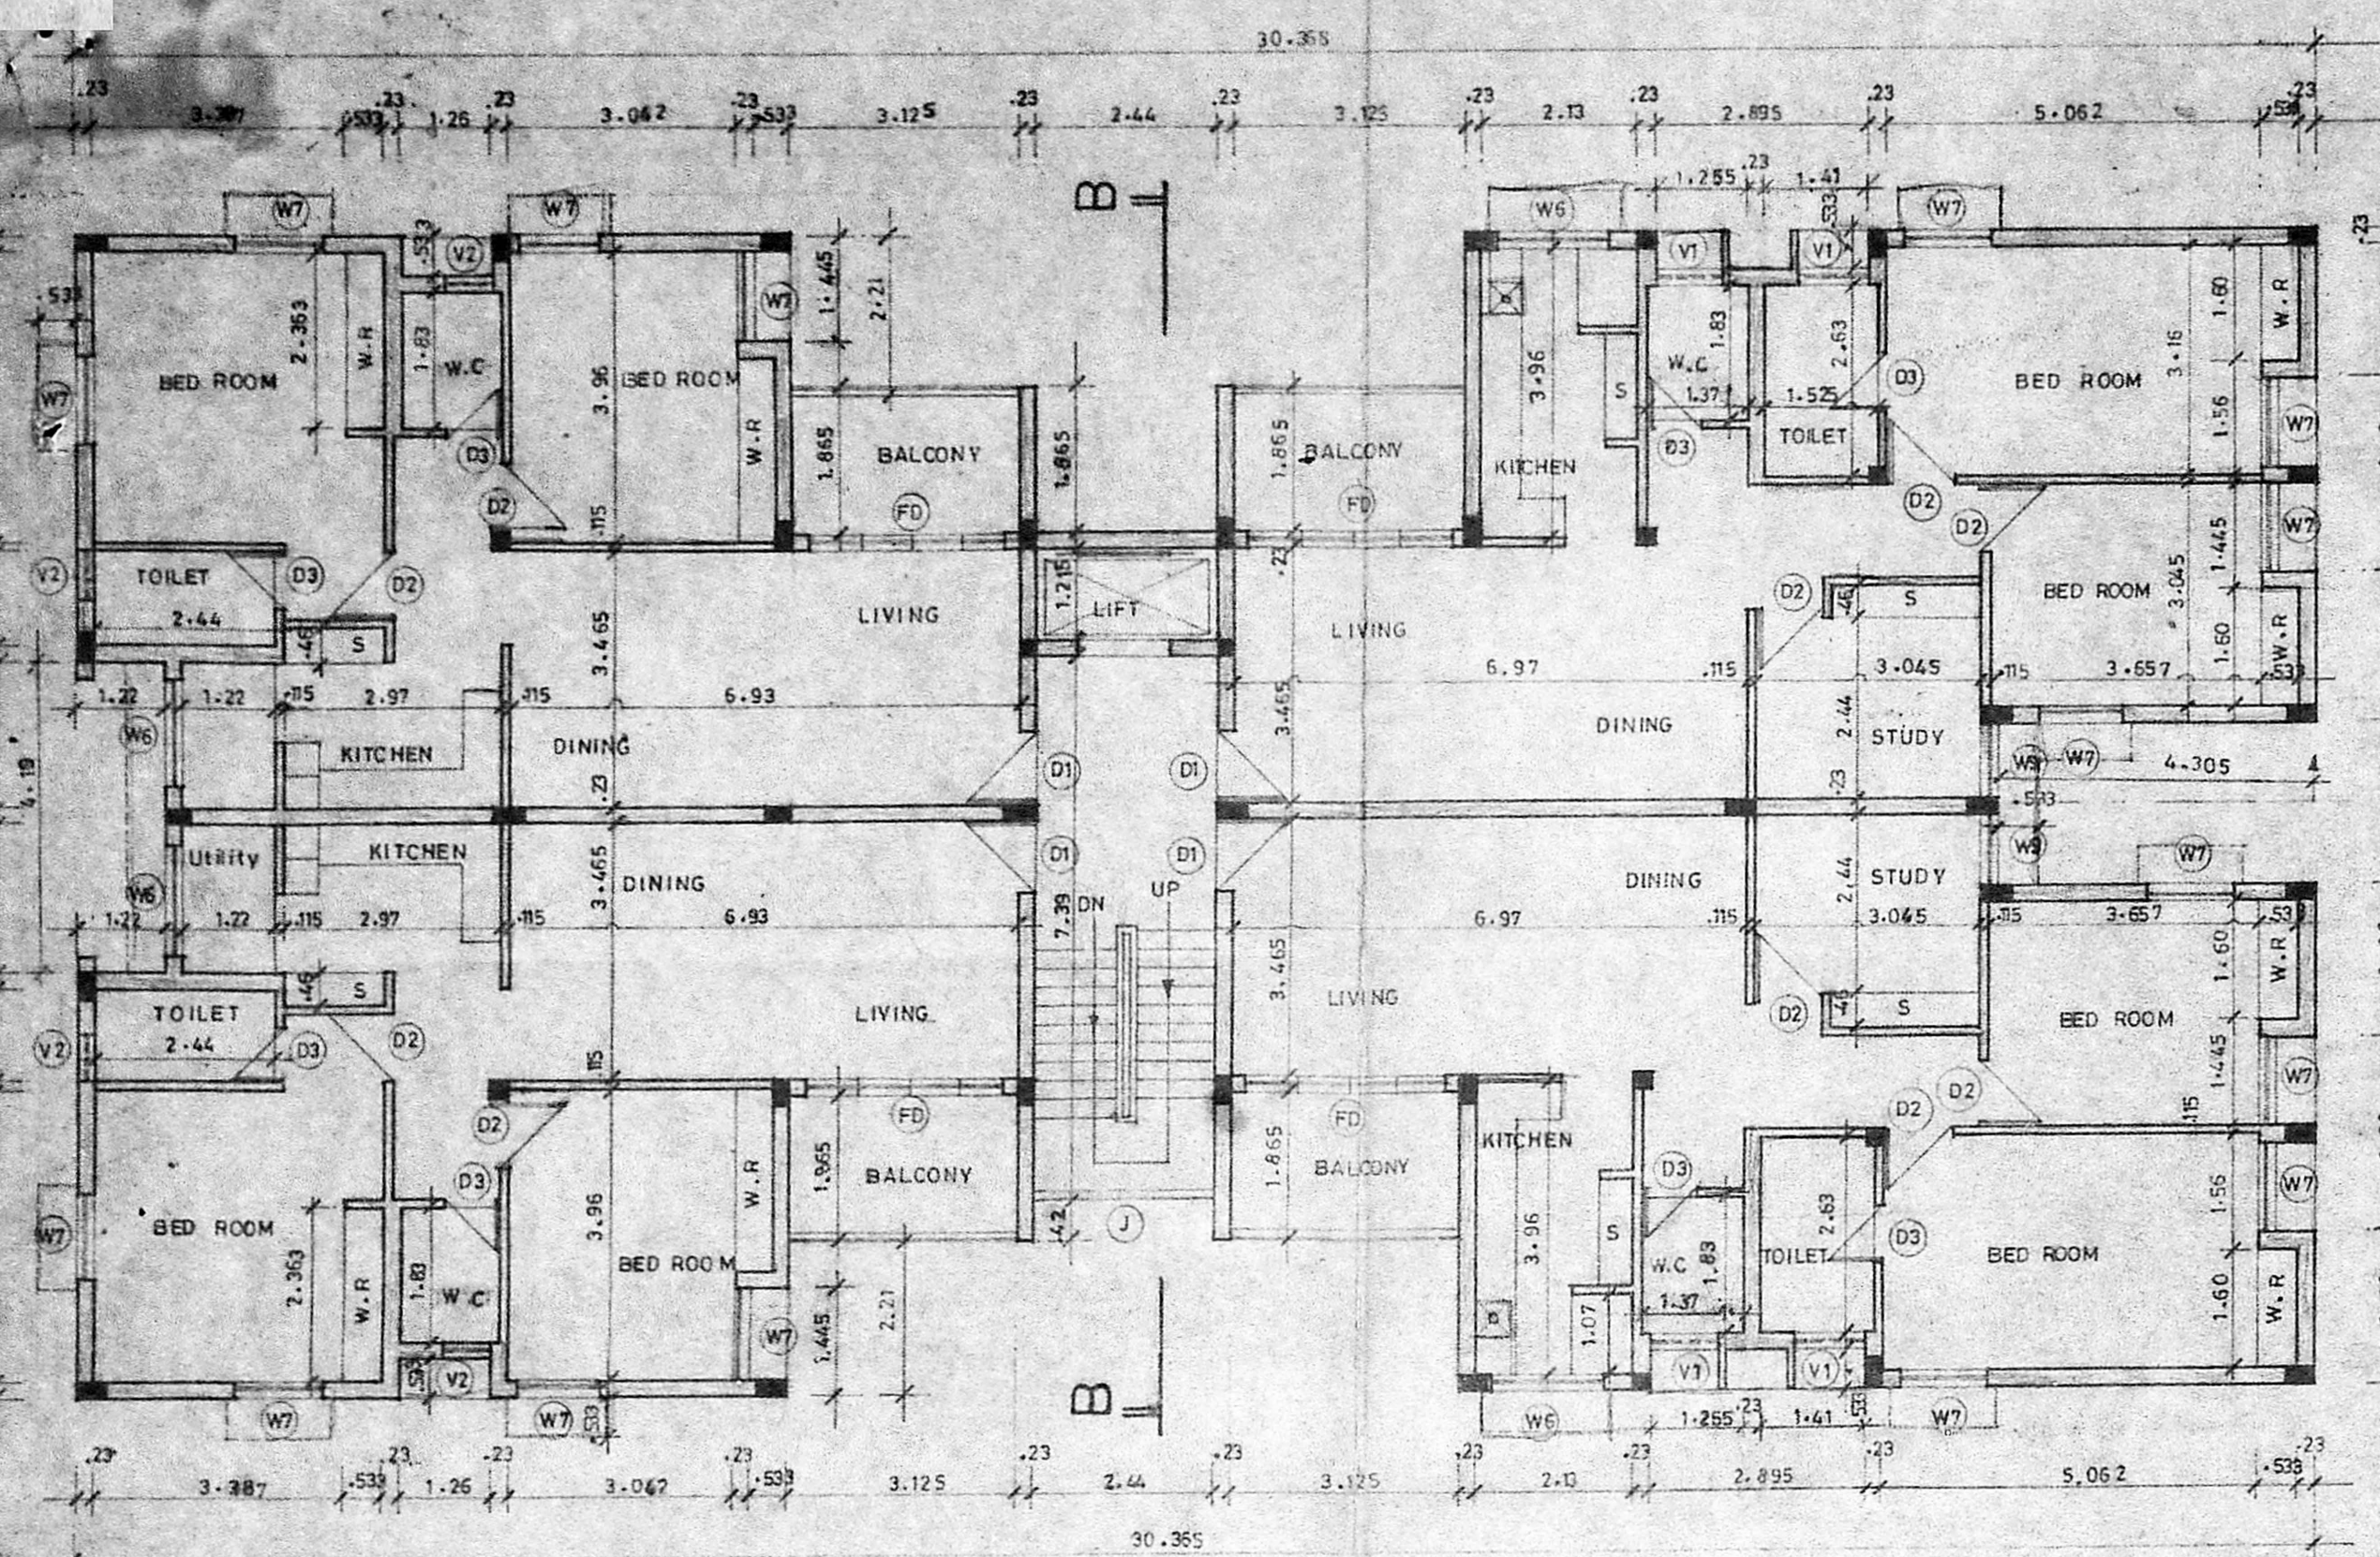


FIRST, SECOND & THIRD FLOOR PLAN

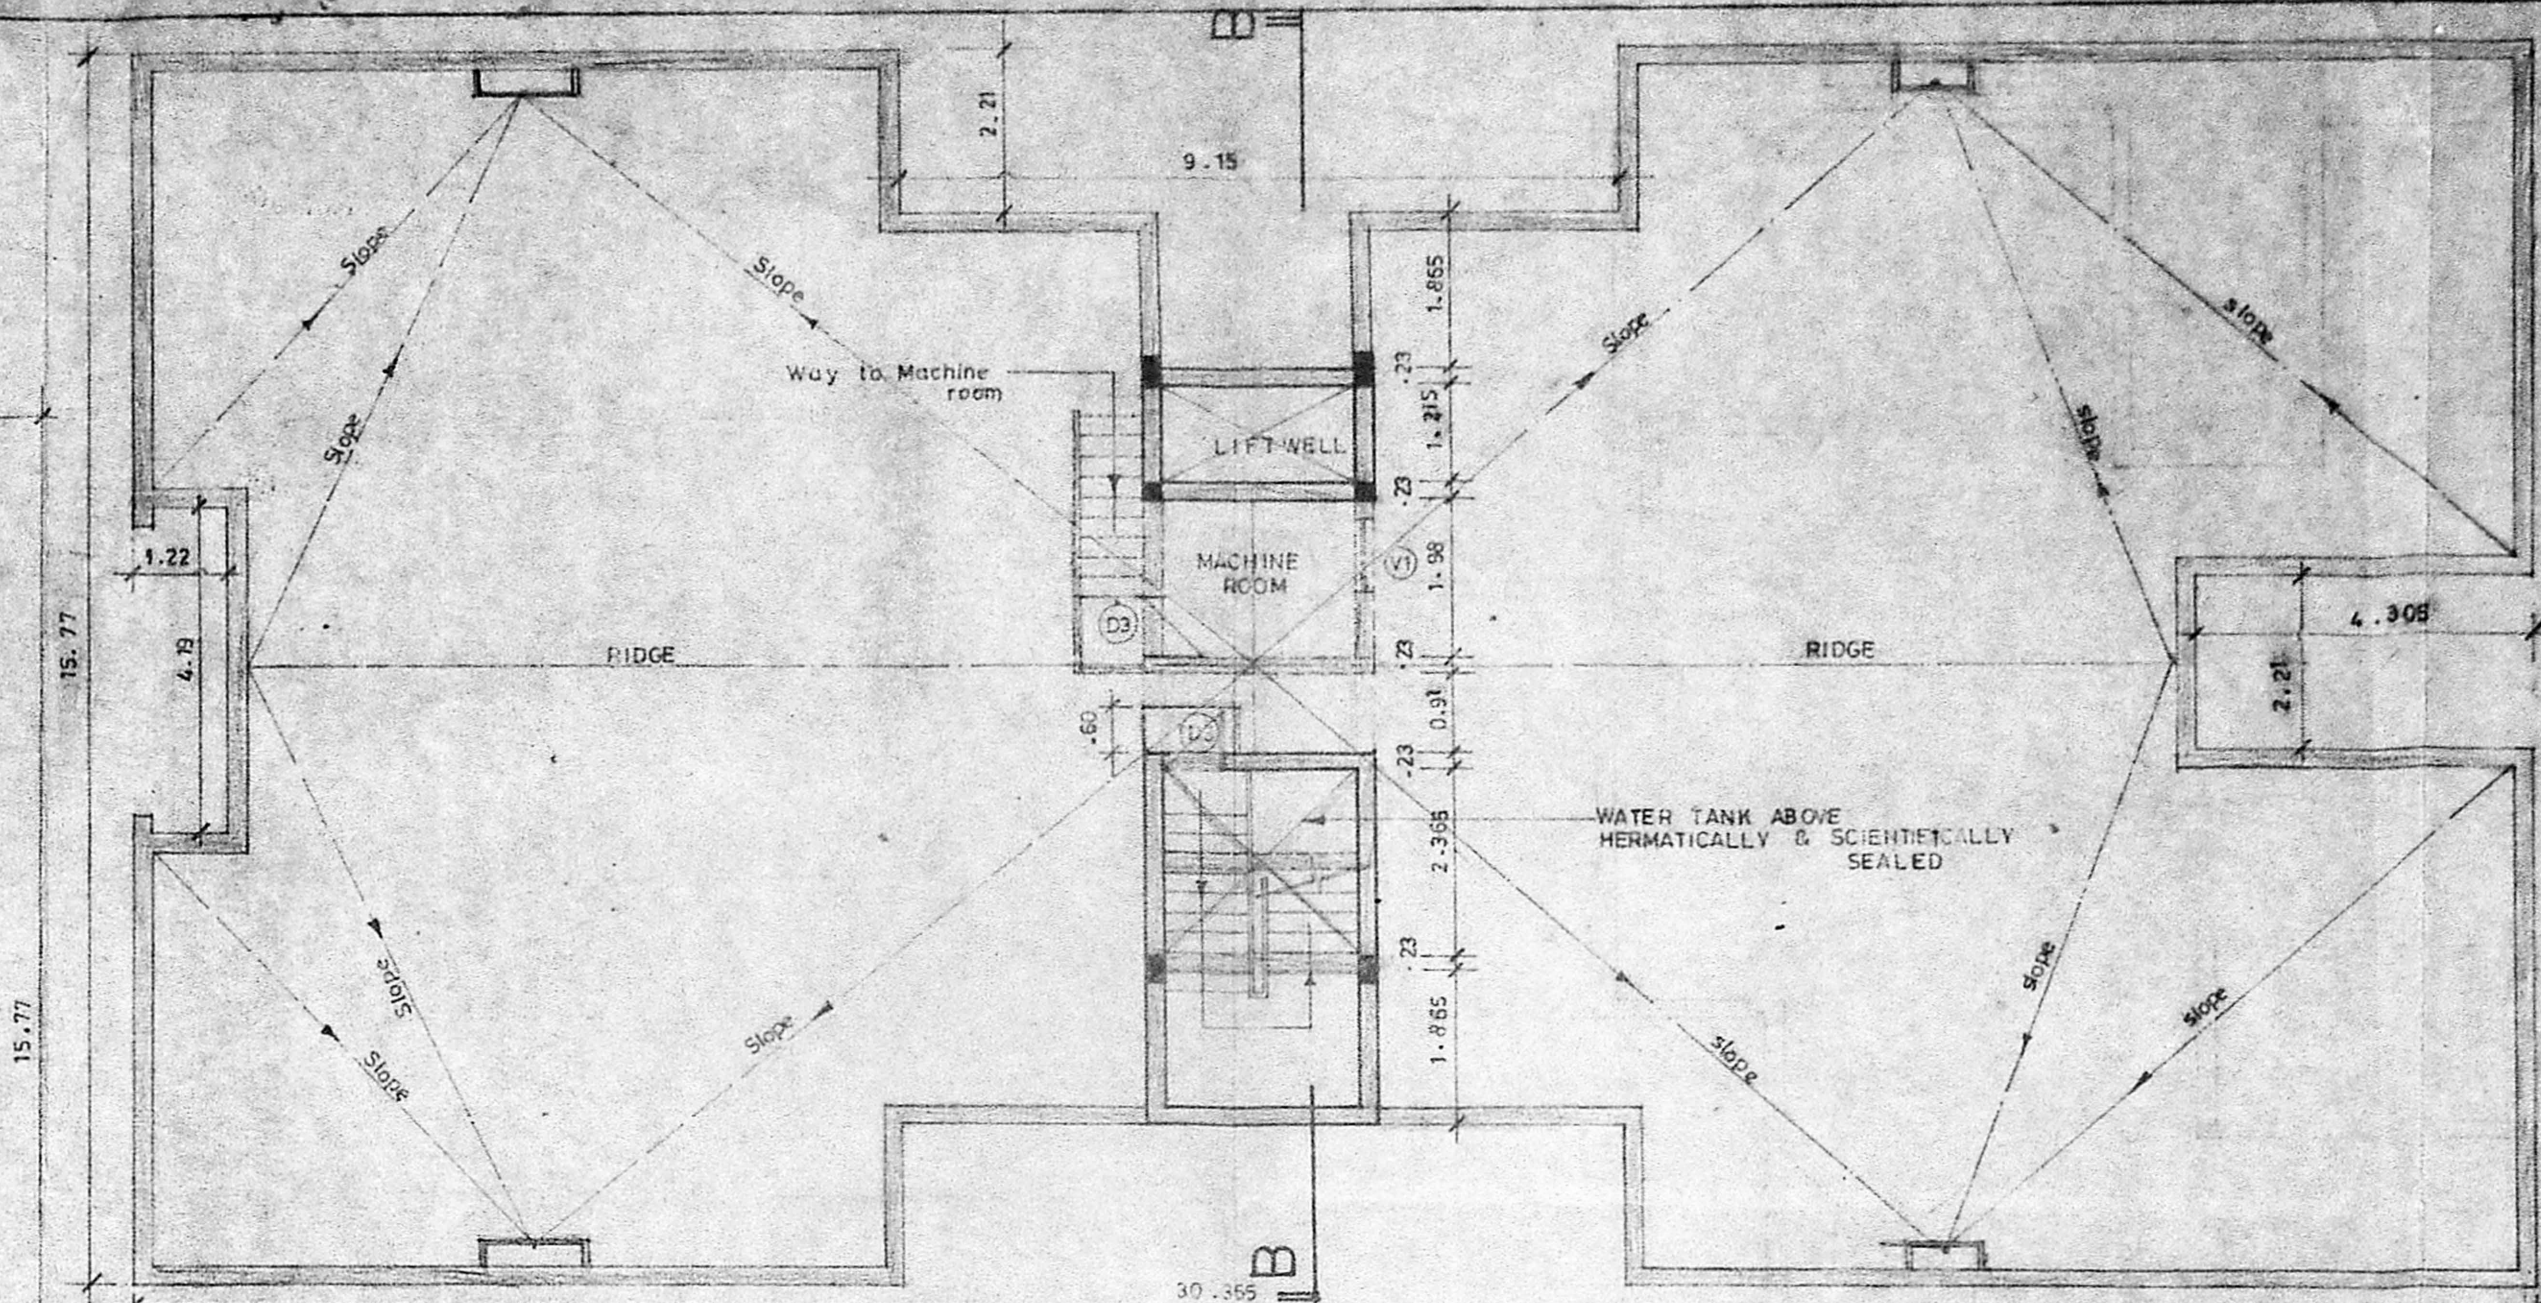


TERRACE FLOOR PLAN

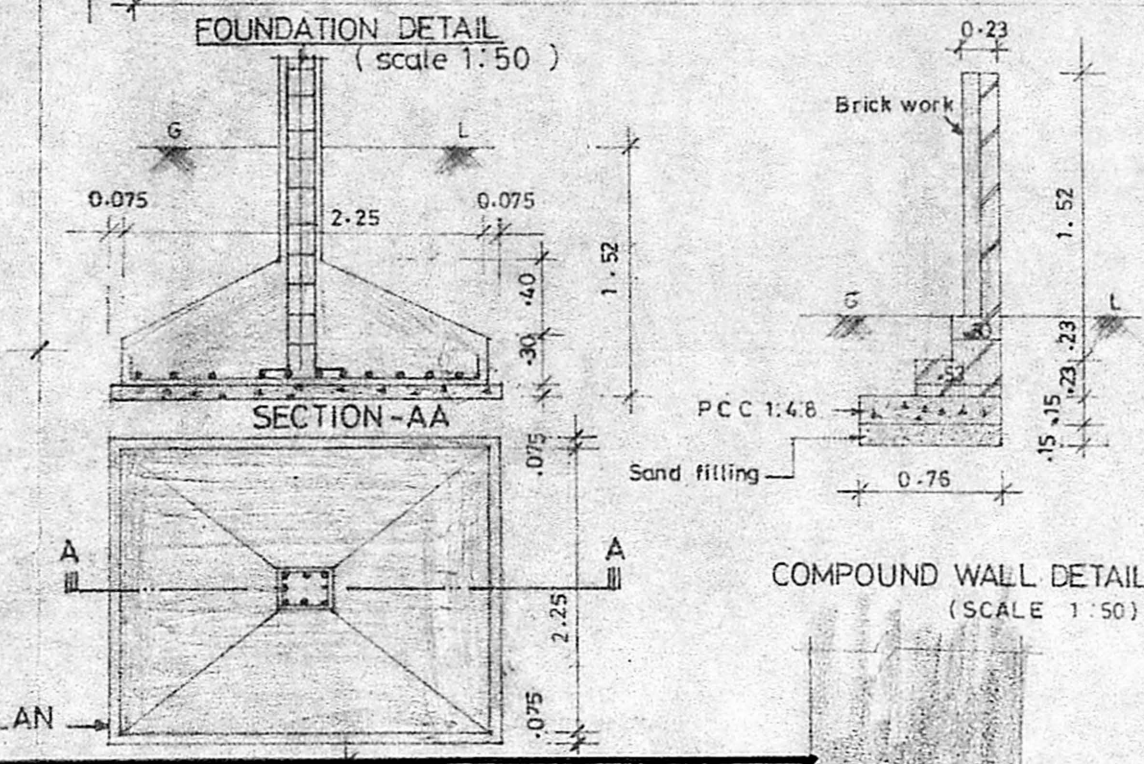


FOUNDATION DETAIL (scale 1:50) SECTION-AA COMPOUND WALL DETAIL (SCALE 1:50)

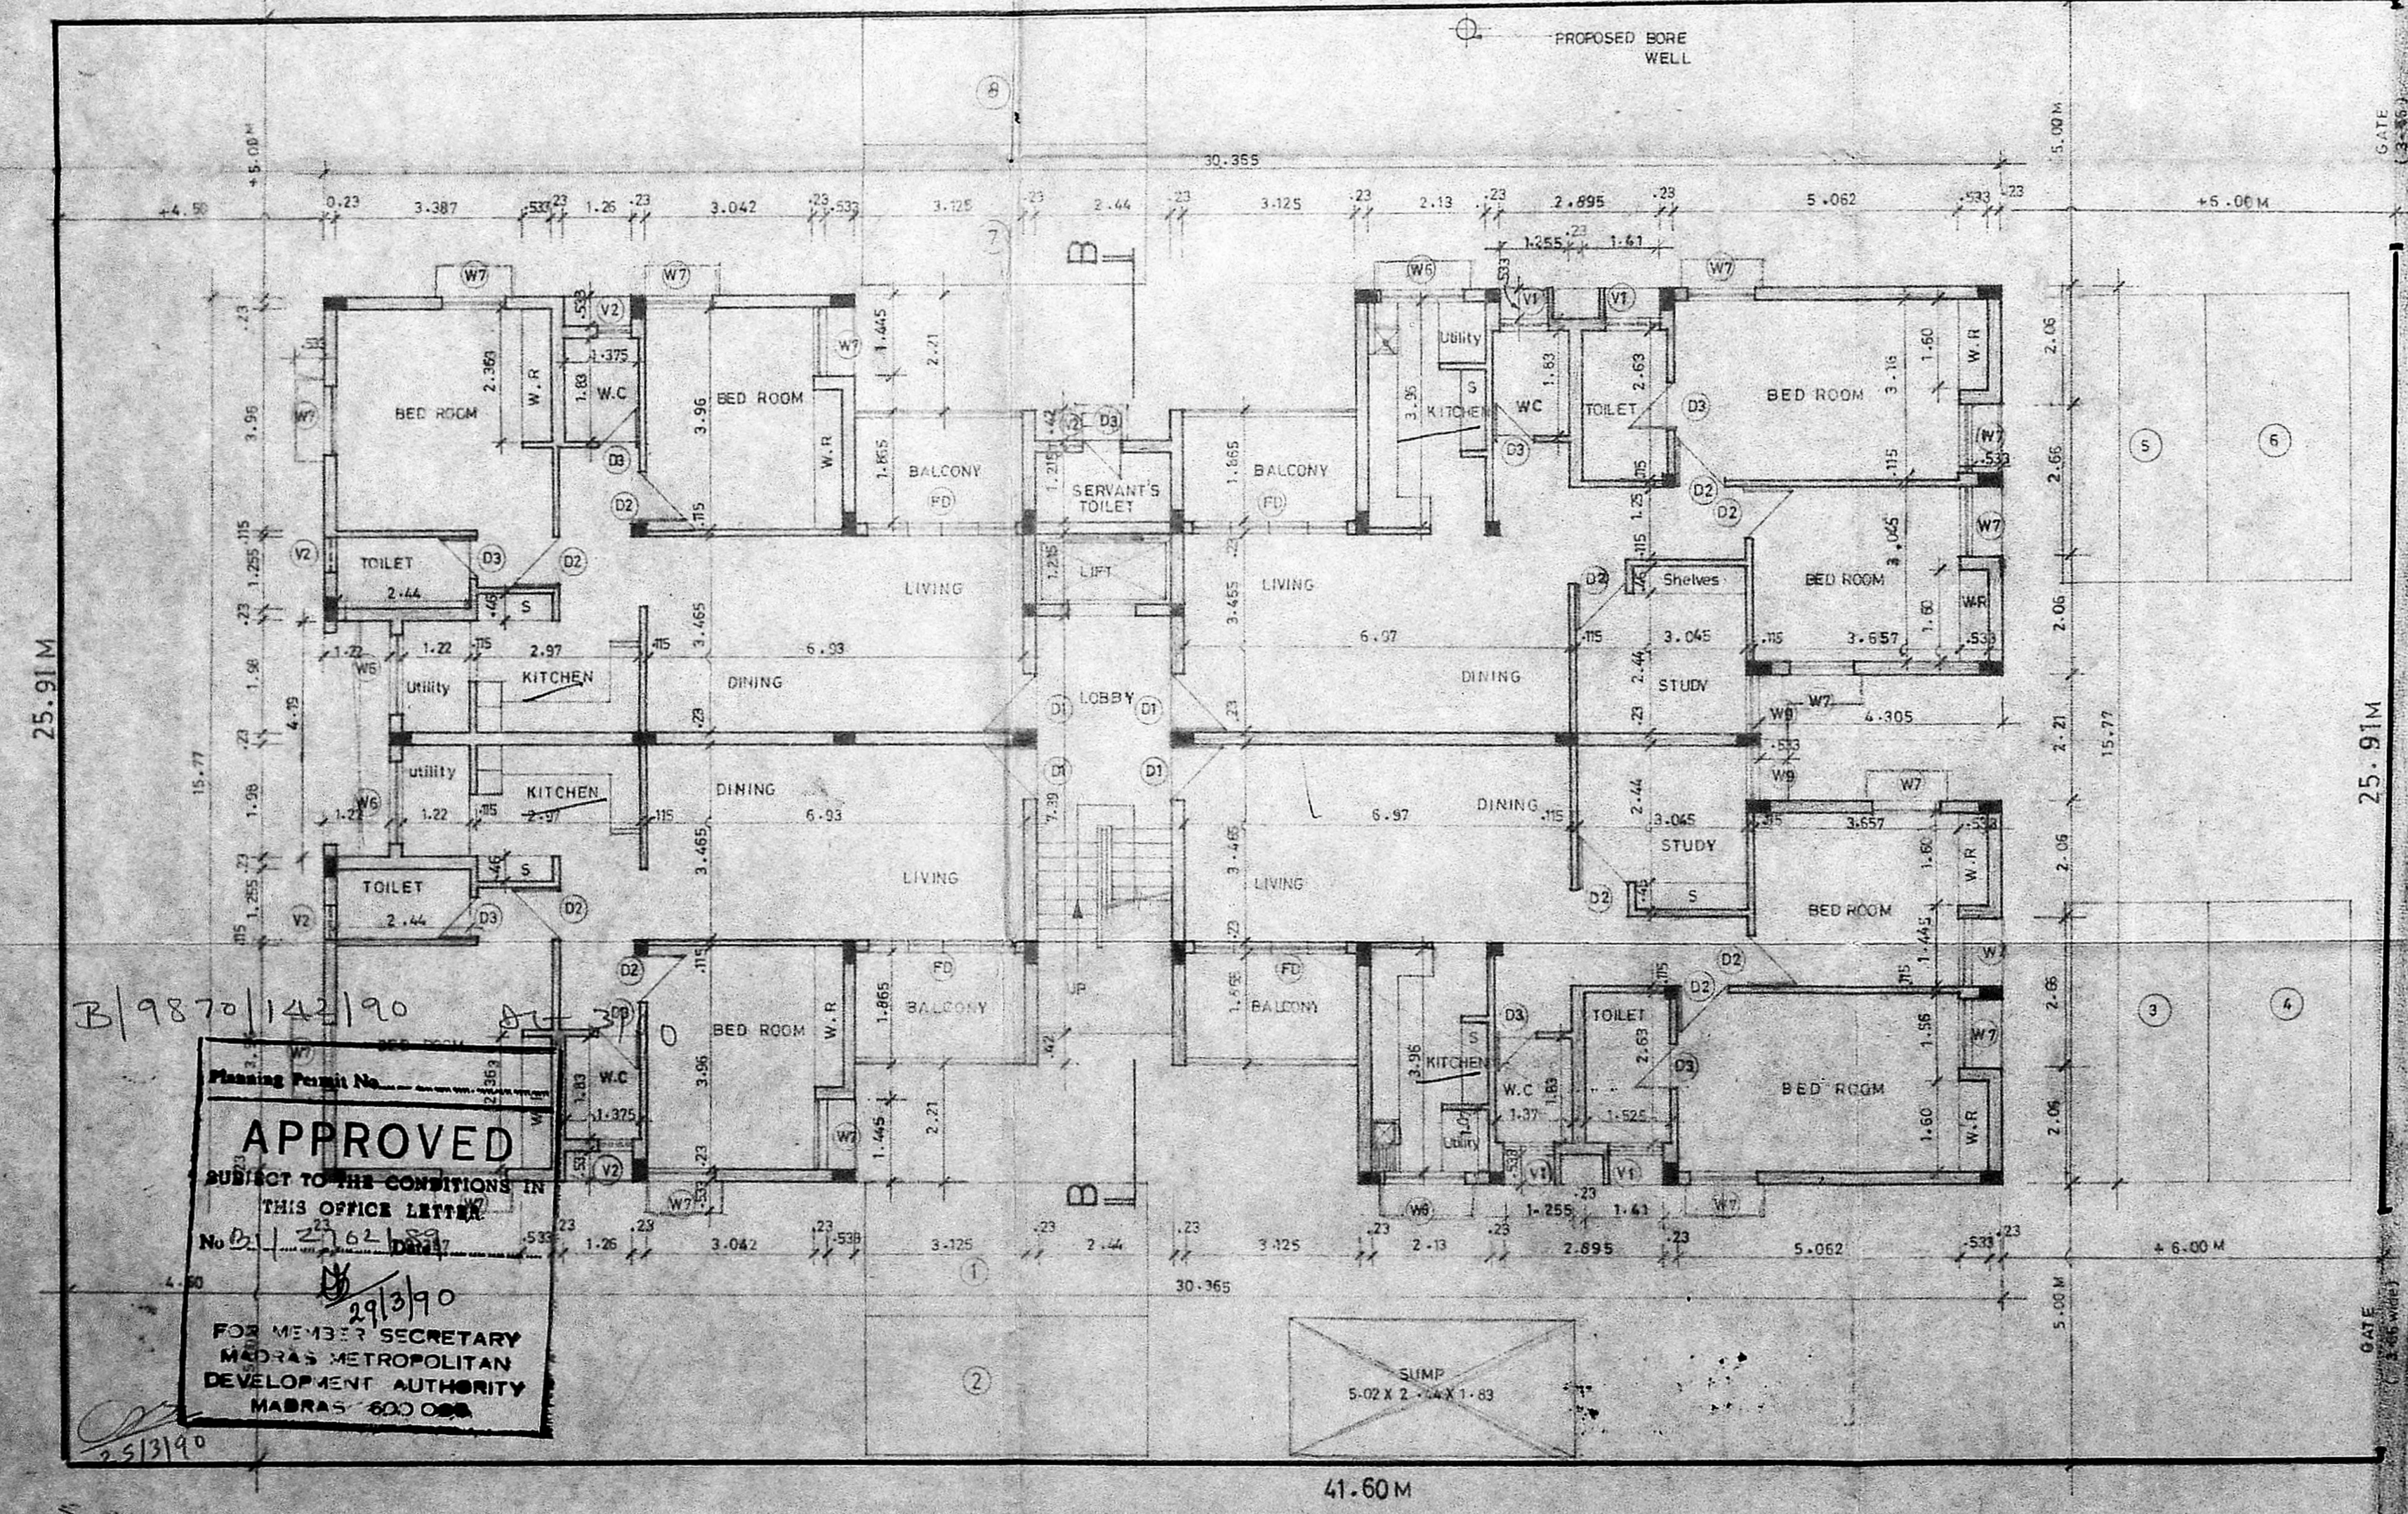

SITE CUM GROUND FLOOR PLAN

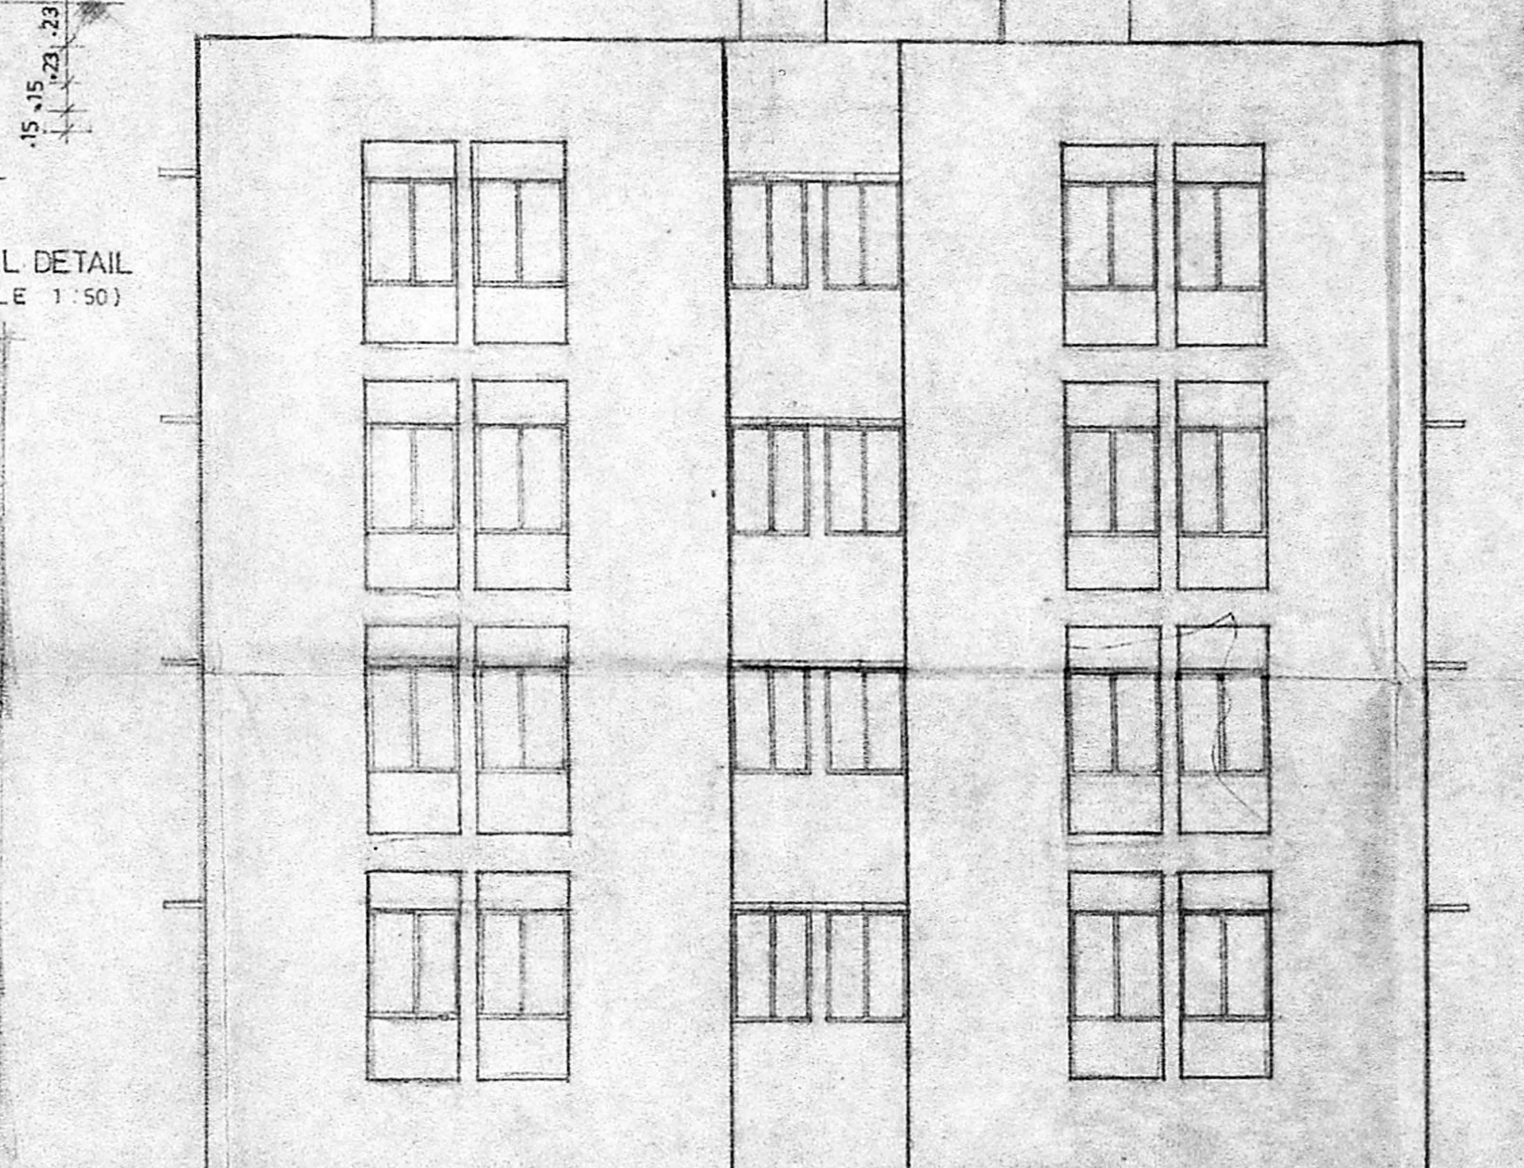

FRONT ELEVATION

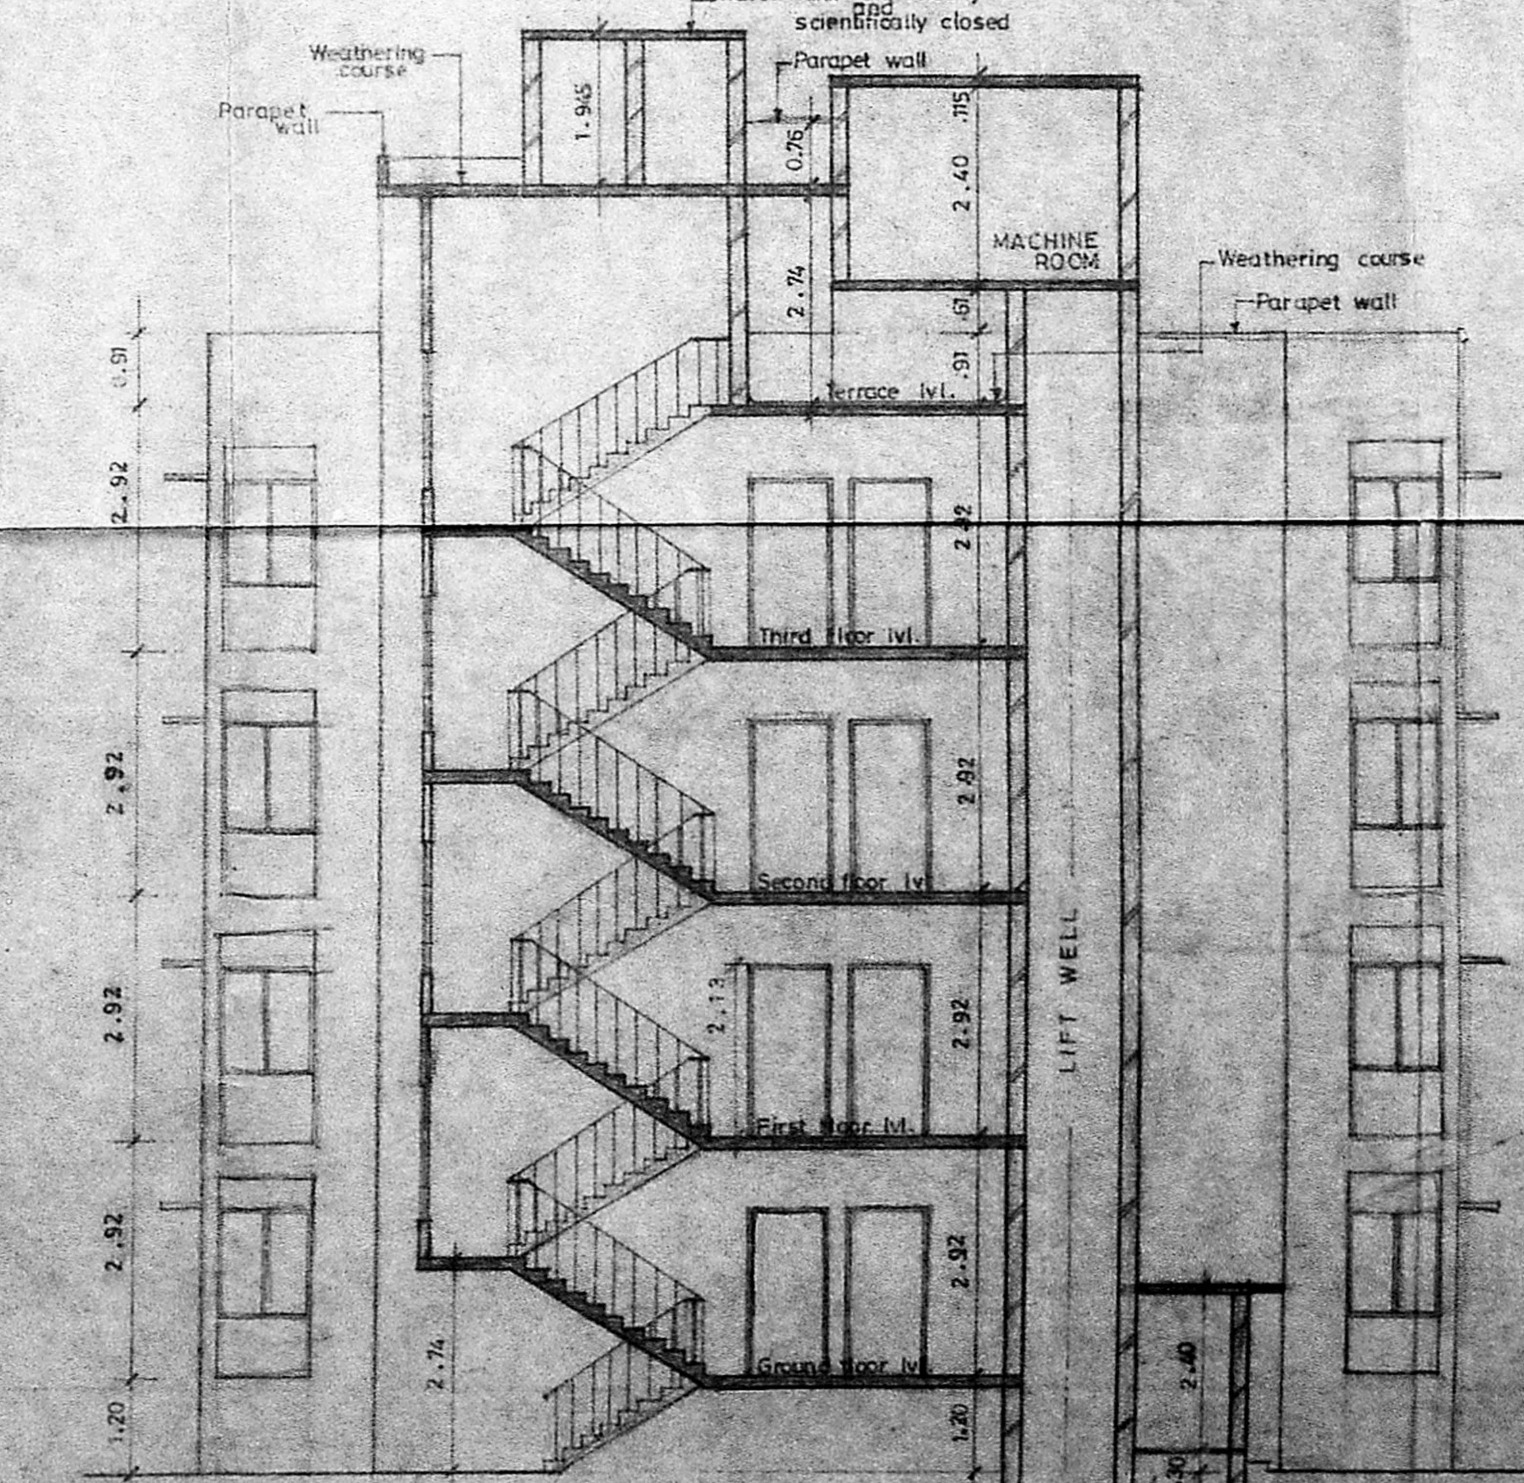

SECTION - B B

SPECIFICATIONS

- R.C.C 1:4:8 IN FOUNDATION
- SAND FILLING IN FOUNDATION
- BRICK WORK IN C.M 1:5
- R.C.C WORK FOR SLABS & LINTELS ETC
- PLASTERING IN C.M 1:6 EXTERNAL & 1:4 INTERNAL
- MOSAIC TILE FLOORING
- WEATHERING COURSE

SCHEDULE OF JOINTS

CODE	SIZE	DESCRIPTION
D1	1.00 X 2.13	TEAK WOOD FRAMED FLUSH DOOR
D2	0.91 X 2.13	COUNTRY WOOD FRAMED FLUSH DOOR
D3	0.76 X 2.13	DO
W6	1.47 X 0.875	STEEL GLAZED WINDOW
W7	1.18 X 1.37	DO
W9	0.97 X 1.37	DO
FD	2.74 X 2.13	FRENCH DOOR
V1	0.91 X 0.91	STEEL GLAZED VENTILATOR
V2	0.61 X 0.91	DO
J	2.13 X 2.44	R.C.C JALY

1.347.81B	30.9.69	1:100	0	A.M.V	
DRG. NO.	DATE	SCALE	REV	DRN BY	CHD BY

PROPOSED CONSTRUCTION OF FLATS AT DOOR NO.12 I MAIN ROAD, KASTHURBA NAGAR, MADRAS - 20 PLOT NO.3 T.S NO.6 BLOCK NO.29 TALUK; MADRAS SOUTH EAST CORPORATION REVENUE DIVISION NO. 137. CIRCLE - X

COLOUR INDEX	AREA STATEMENT
PROPOSED CONSTRUCTION	PLOT AREA 1095.66 m ²
BOUNDARY OF SITE	PROPOSED CONSTRUCTION 1641.15 m ²
ROAD	

P.K. SURREMANIAN
B.E., M.E. (STRUCT)
Chartered Civil Engineer
Licensed Surveyor - Class-I
L No. 476/89-90

CIVIL ENGINEER'S SIGNATURE

OWNER'S SIGNATURE
DESIGNERS & DEVELOPERS
ALACRITY FOUNDATIONS PVT.LTD,
NO.1 KAMALABAI STREET,
T. NAGAR,
MADRAS - 600017.

B/9870/142/190
Planning Permit No. APPROVED
SUBJECT TO THE CONDITIONS IN THIS OFFICE LETTER
No. 21.2702190
29/3/90
FOR MEMBER SECRETARY
MADRAS METROPOLITAN
DEVELOPMENT AUTHORITY
MADRAS - 600 008