




M.M.A. B/PP NO. 131/2335/90



PART II  
A.P.

76.3/5


Planning Permit No. **APPROVED**  
SUBJECT TO THE CONDITIONS IN THIS OFFICE LETTER  
No. 51/3335/90  
PLANT  
FOR MEMBER SECRETARY  
TAMIL NADU METROPOLITAN  
DEVELOPMENT AUTHORITY  
MADRAS 600 008

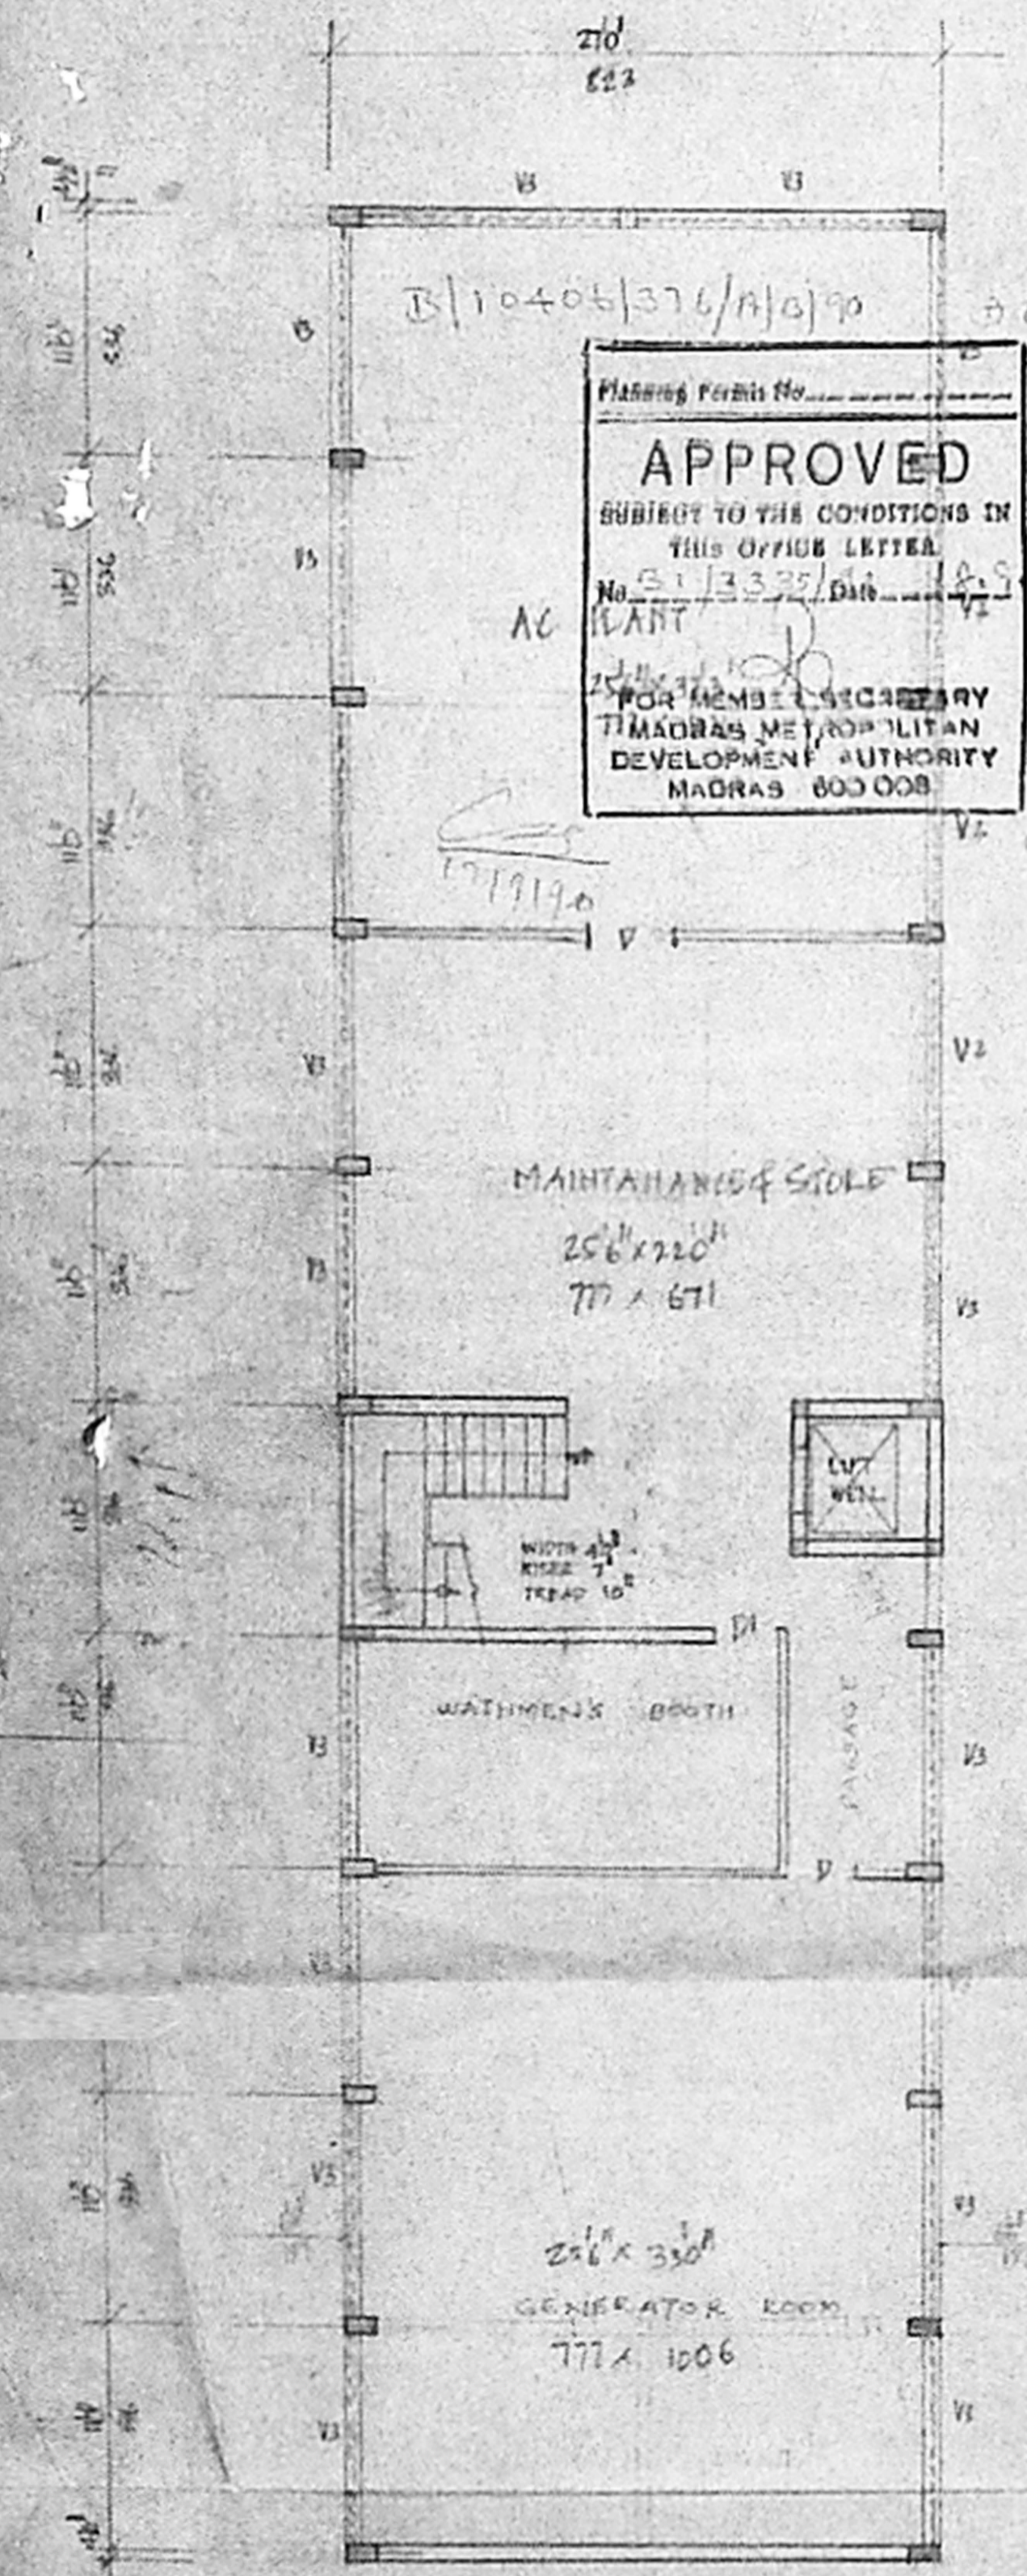


BASEMENT FLOOR PLAN

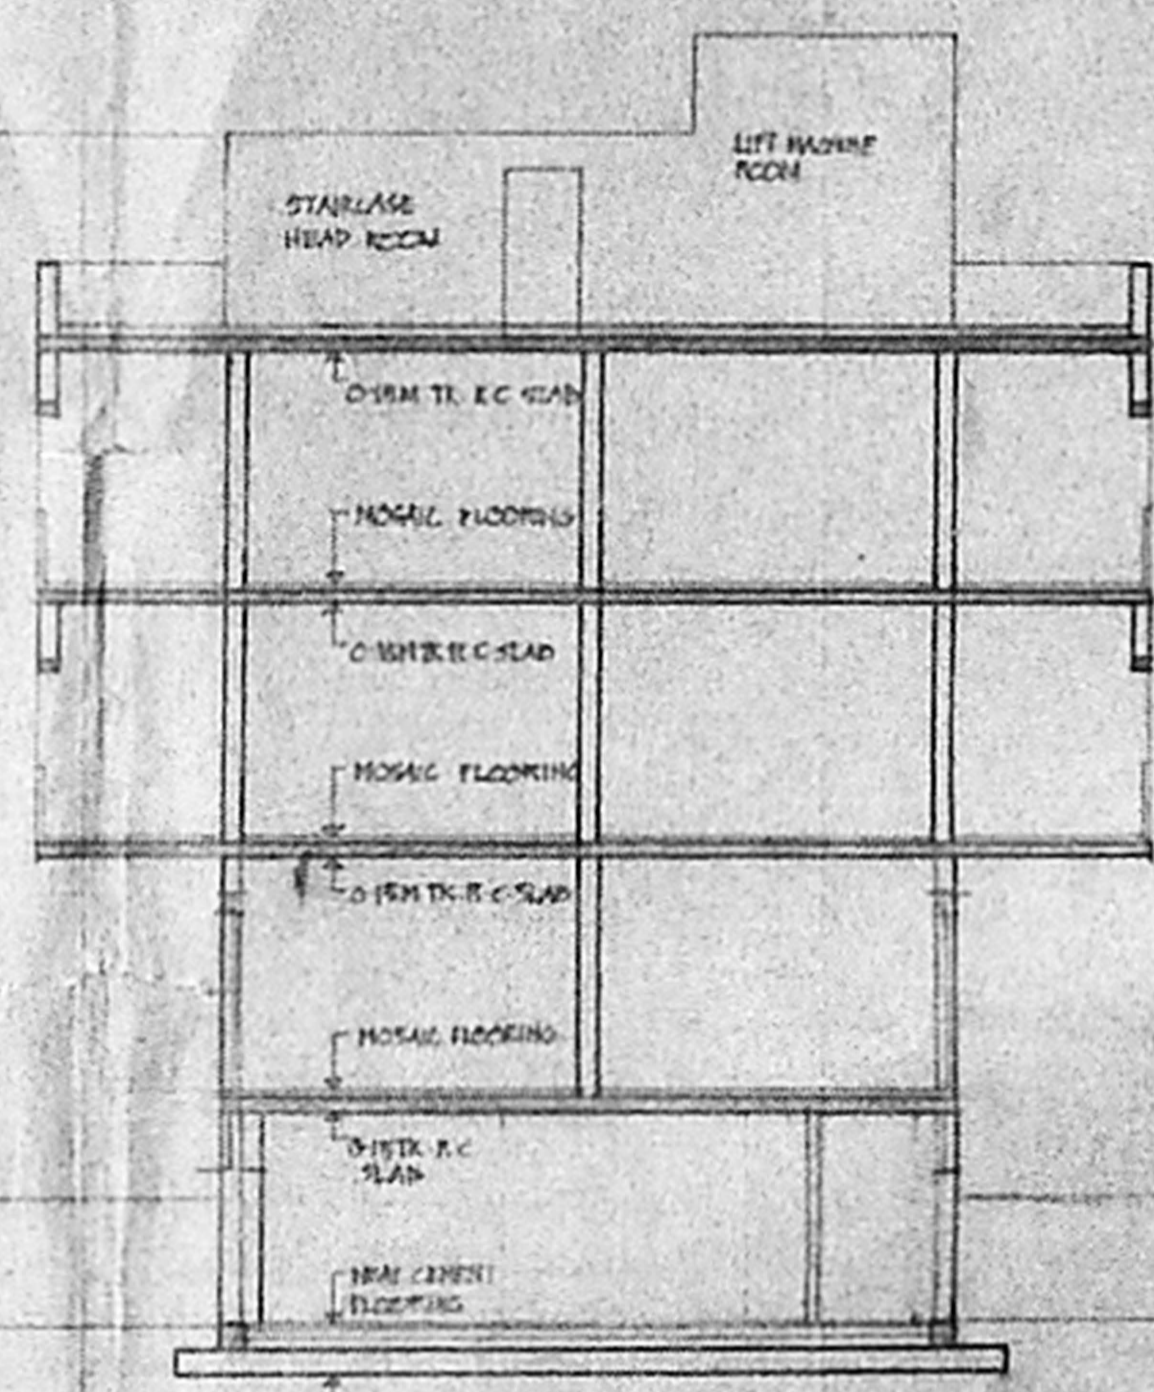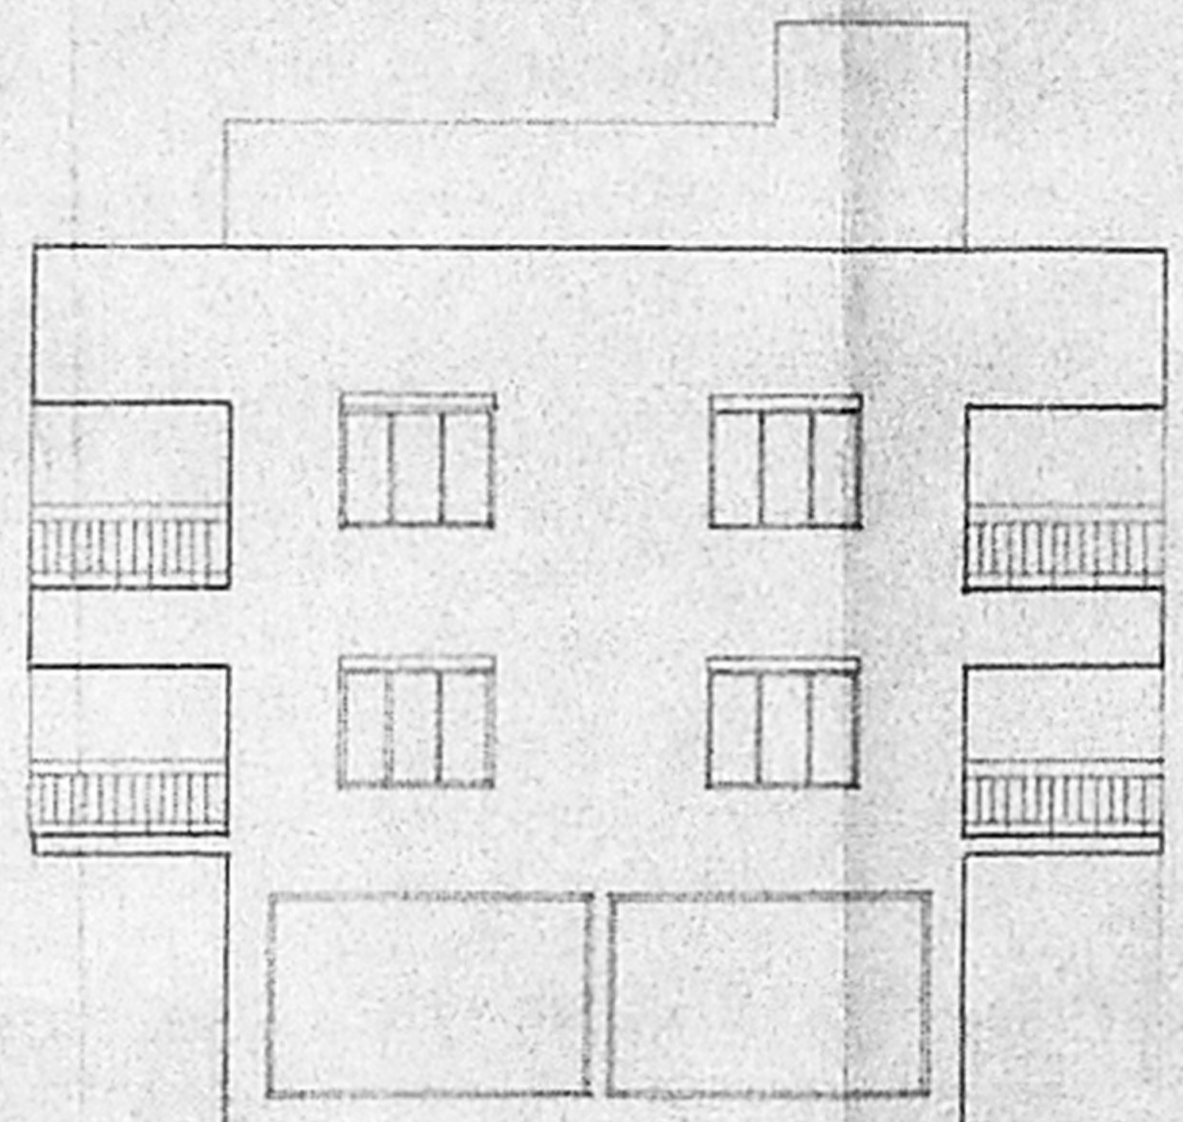

SECTION ON A-A

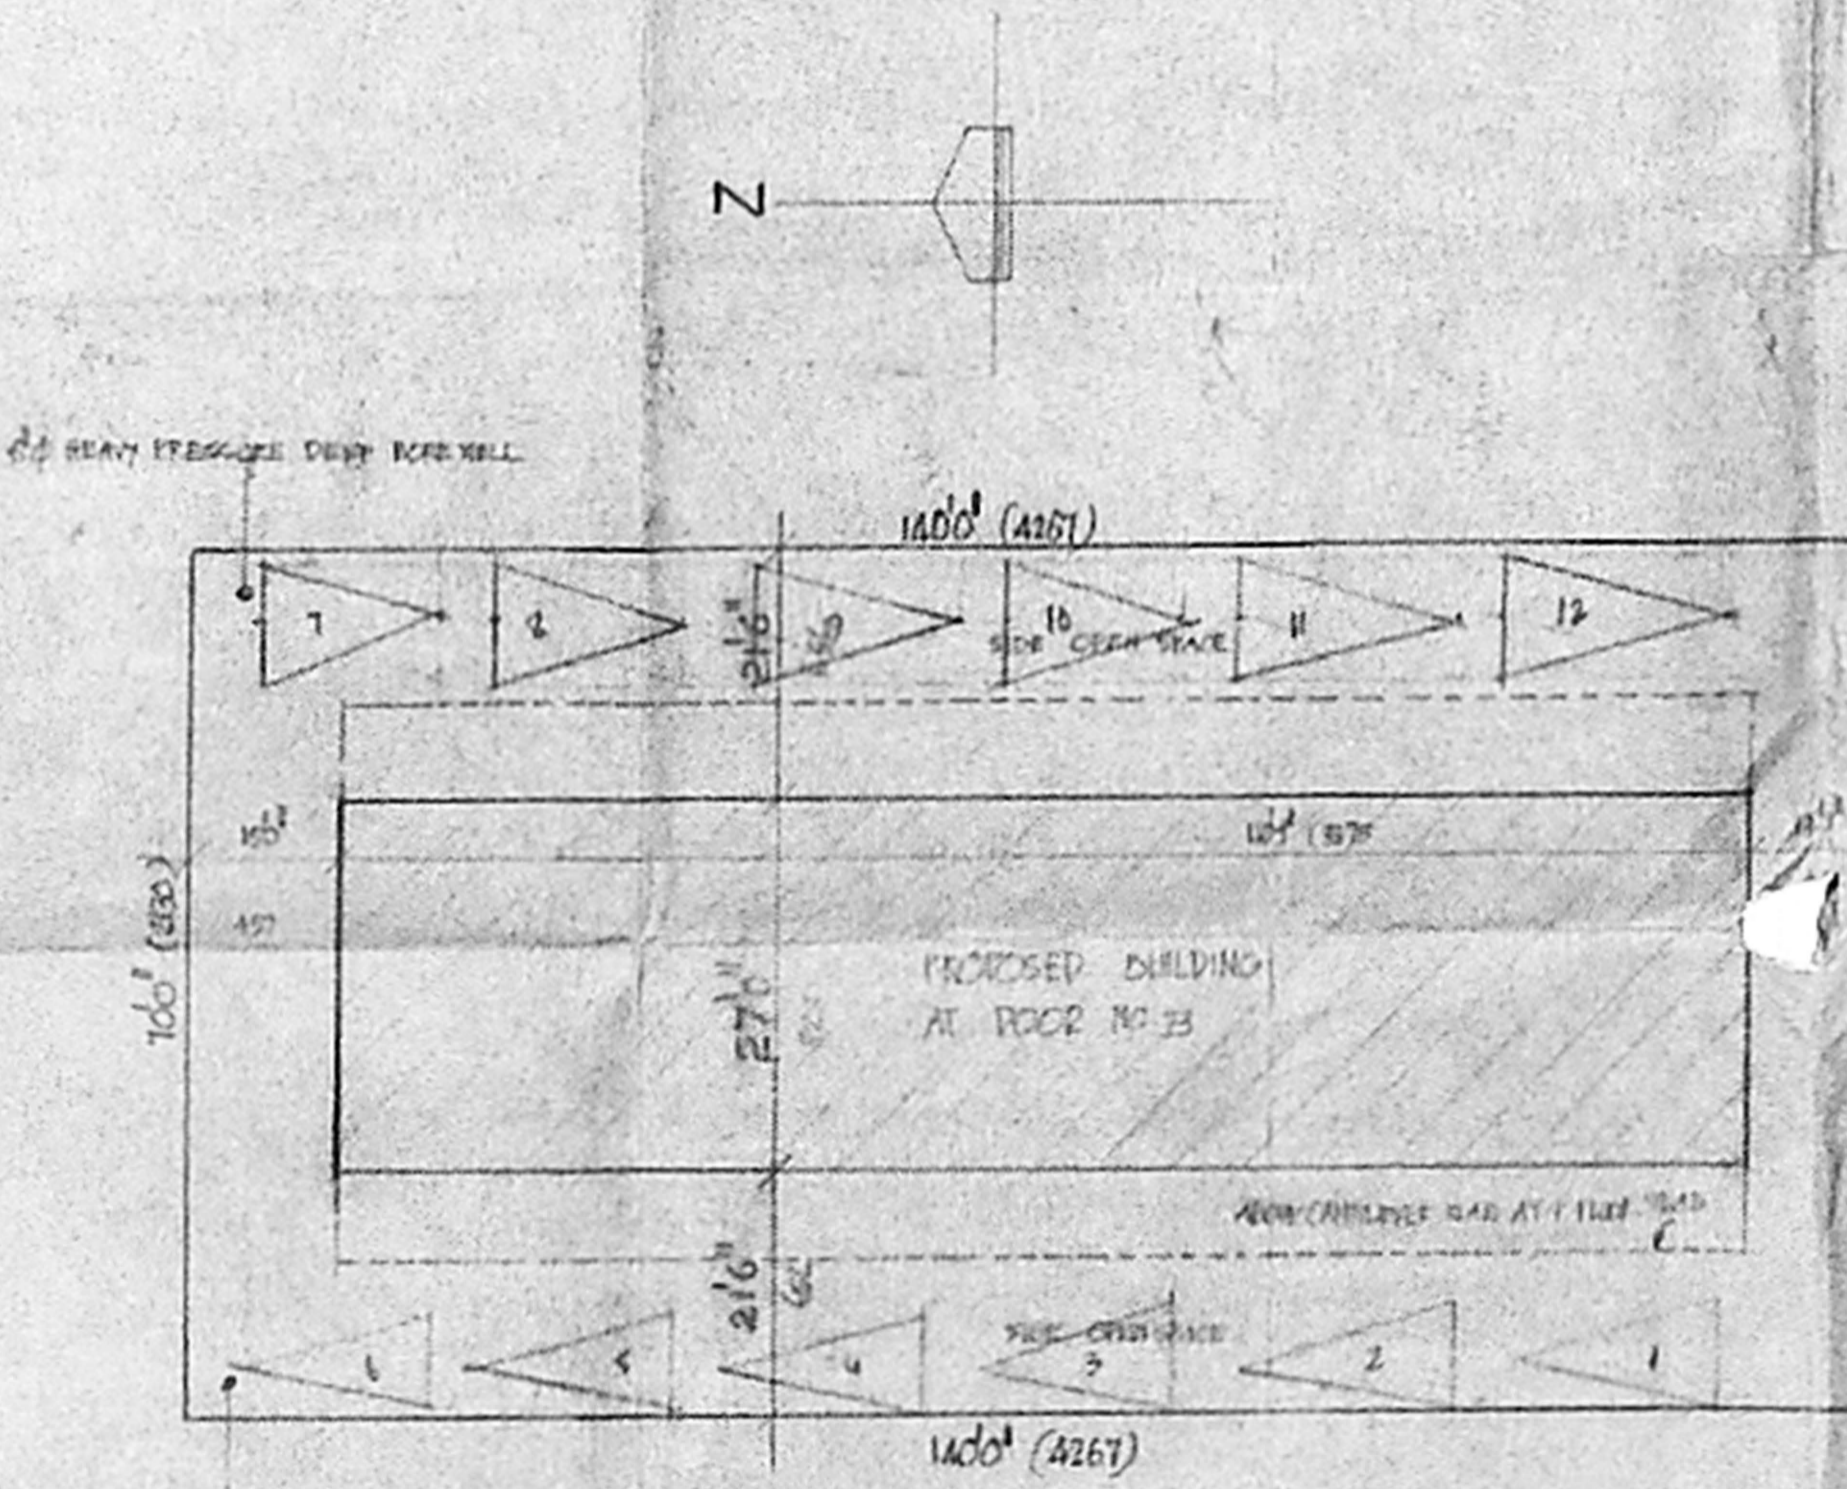

SITE PLAN  
SCALE 1:200

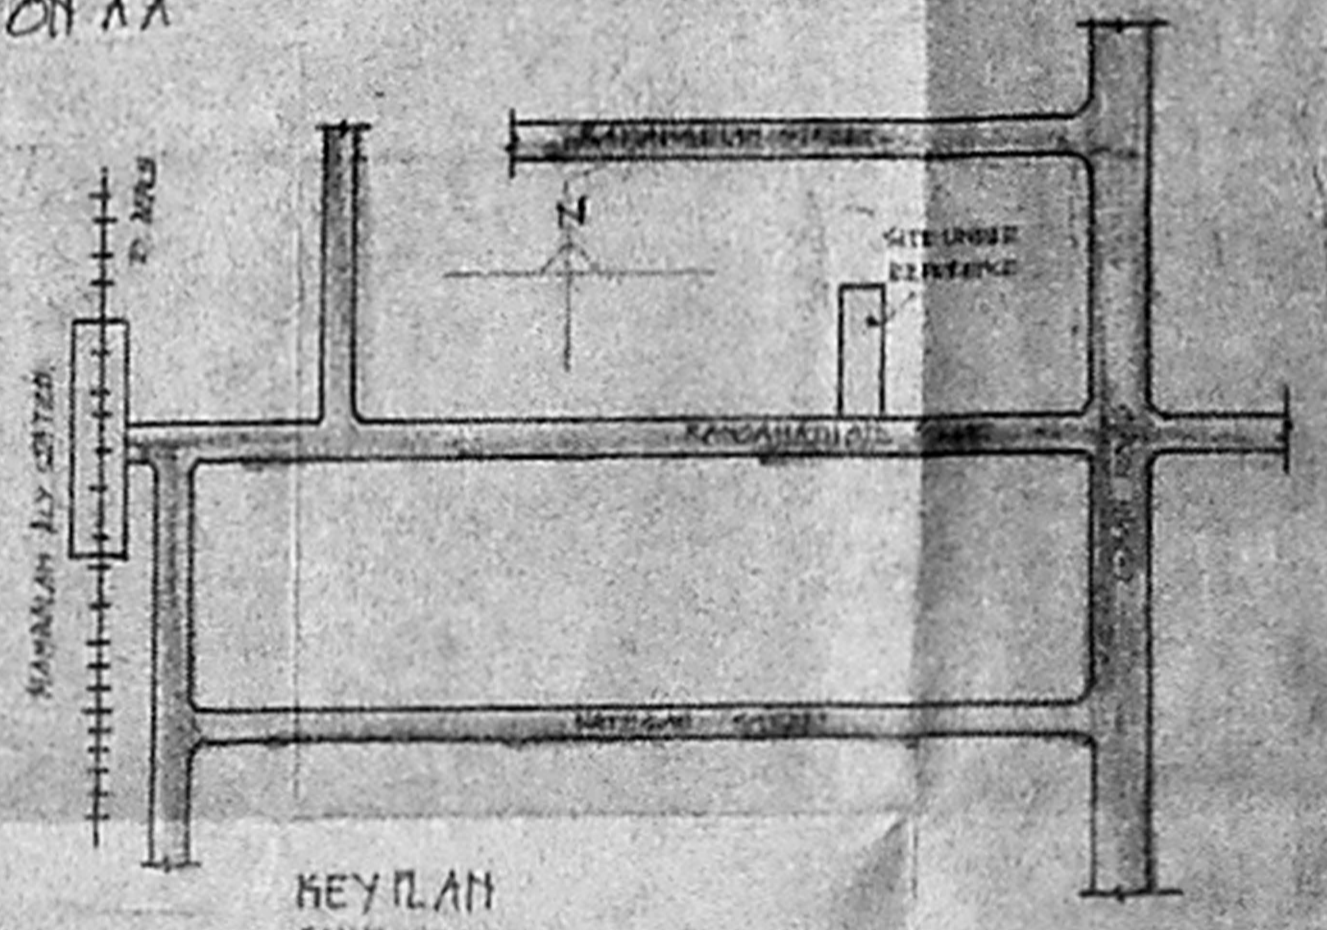

KEY PLAN  
SCALE 1:100

AREA	sq. ft.	sq. m.
NOT LISTED	910	84.4
BATHROOM FLOOR	2970	277.7
CHANGING ROOM	2970	277.7
STAIR FLOOR	478	44.3
STAIR ROOF	478	44.3

PROPOSED CONSTRUCTION OF SHOPS & RESIDENTIAL FOR M/S MEENAKSHI REAL ESTATE AT DOOR NO 73 RANGAVITHAN STREET T. NAGAR MADRAS 11. R.S. NO 5553/11 D. SCALE 1:200 (1:1000)

