




TYPICAL FLOOR PLAN ( SECOND & THIRD FLOOR PLAN )

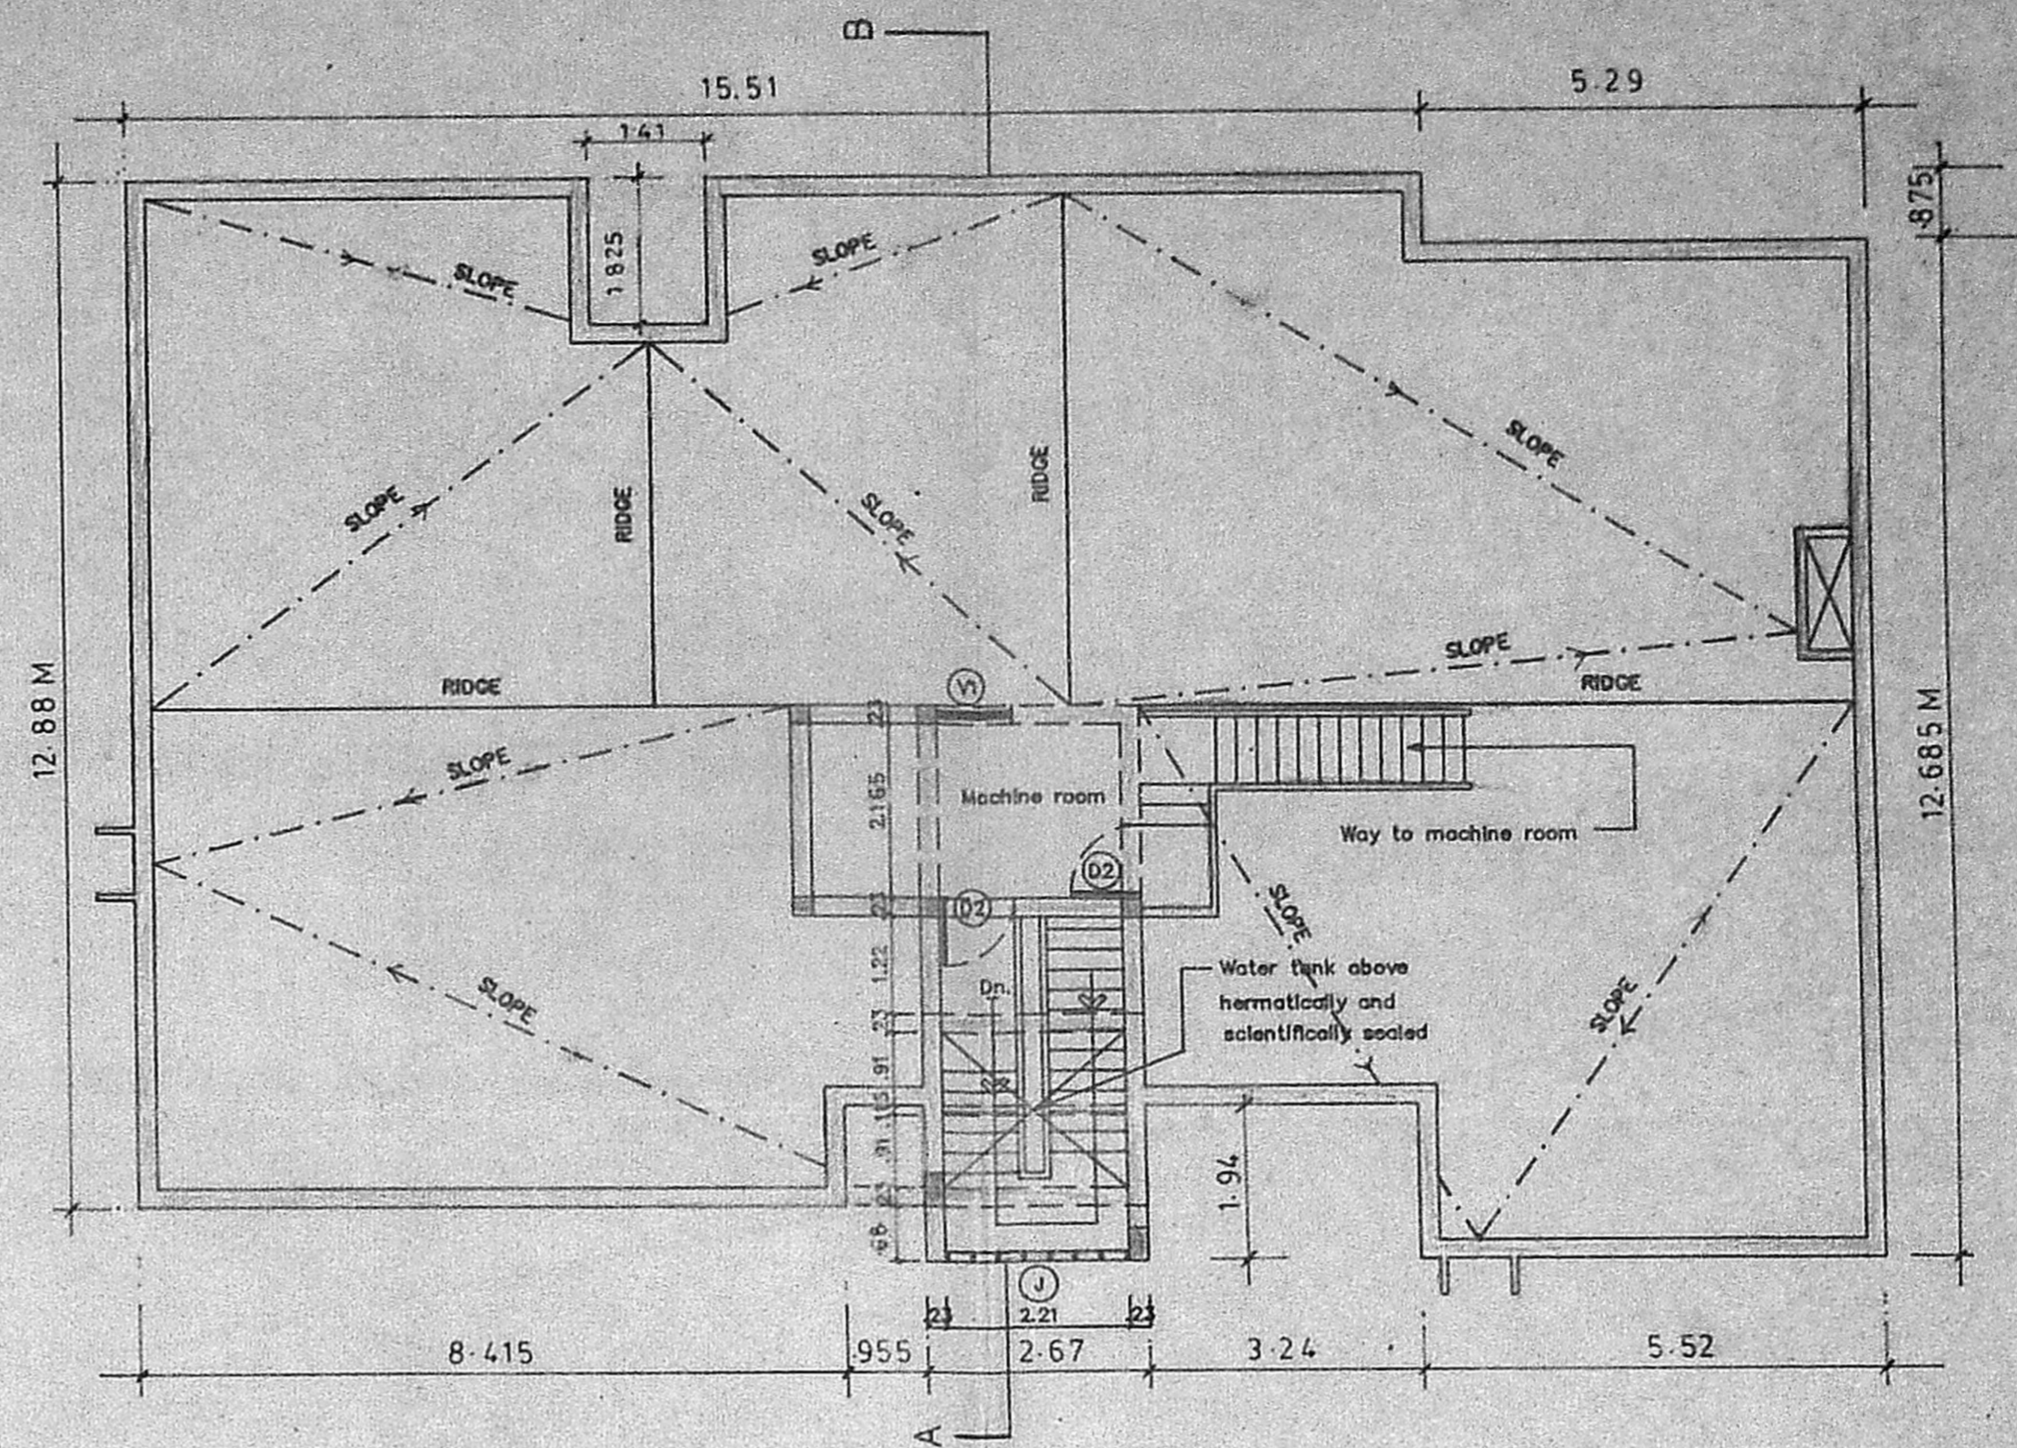

TERRACE FLOOR PLAN

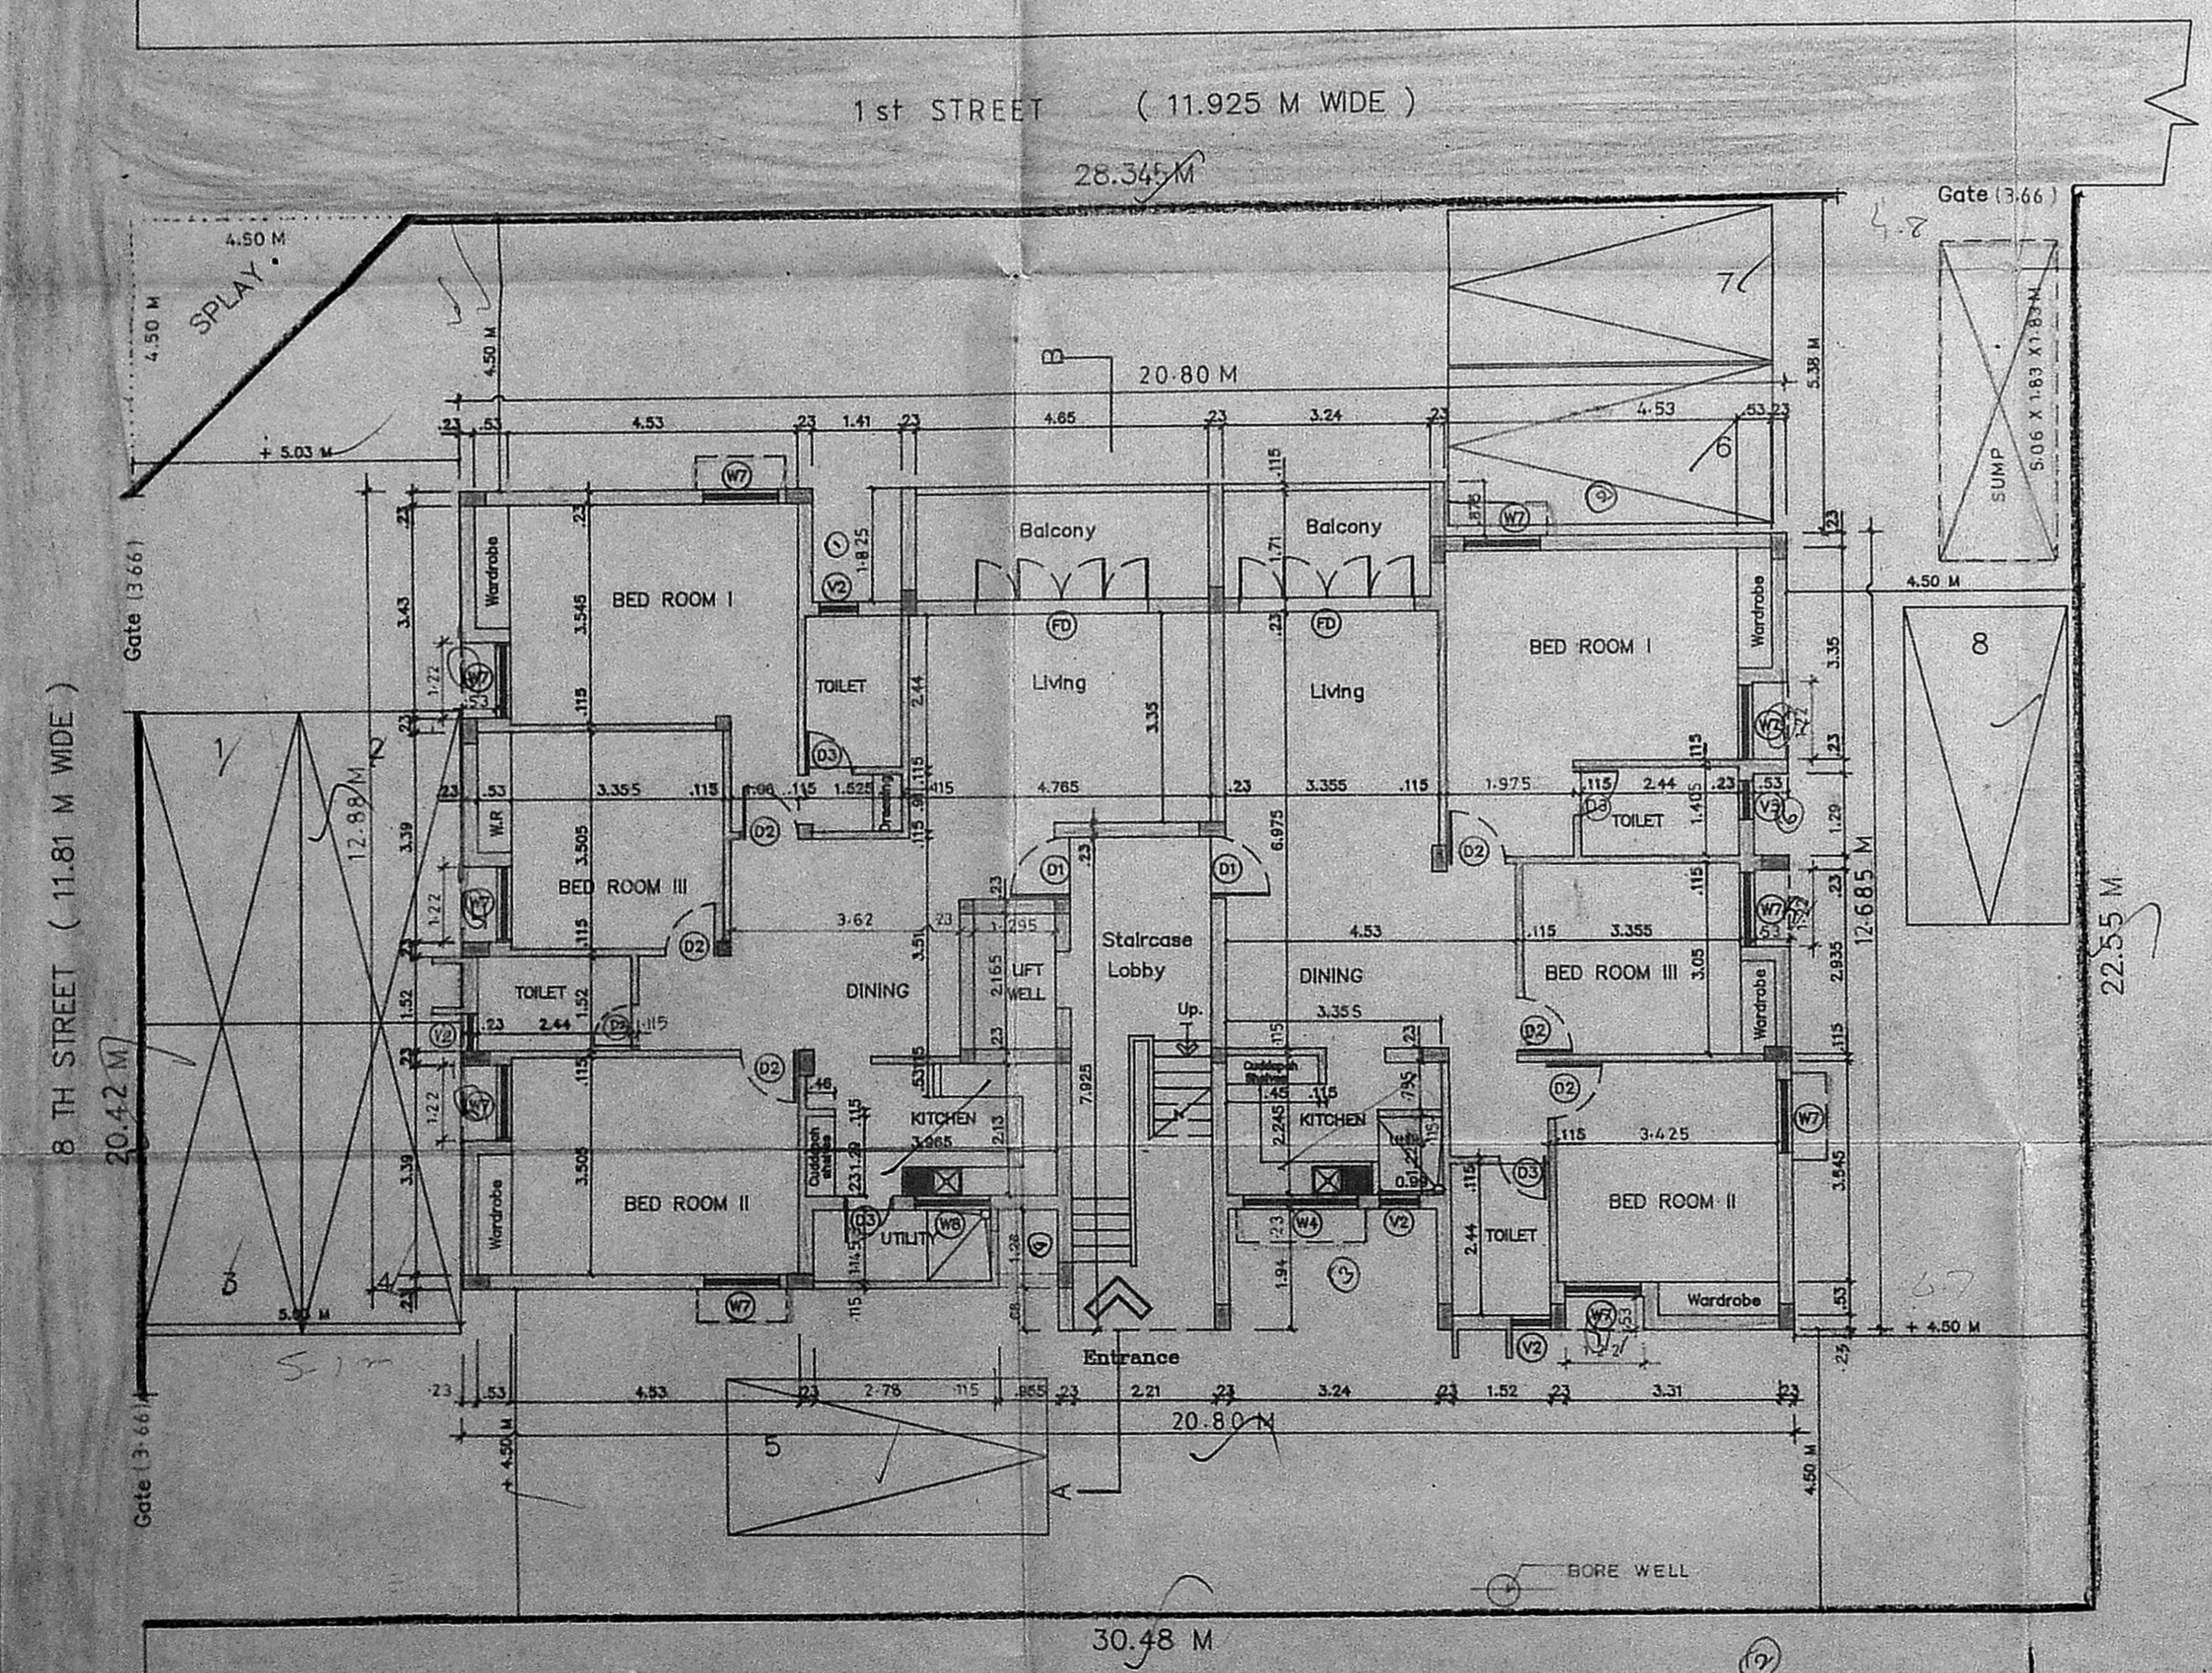

SITE CUM GROUND FLOOR PLAN

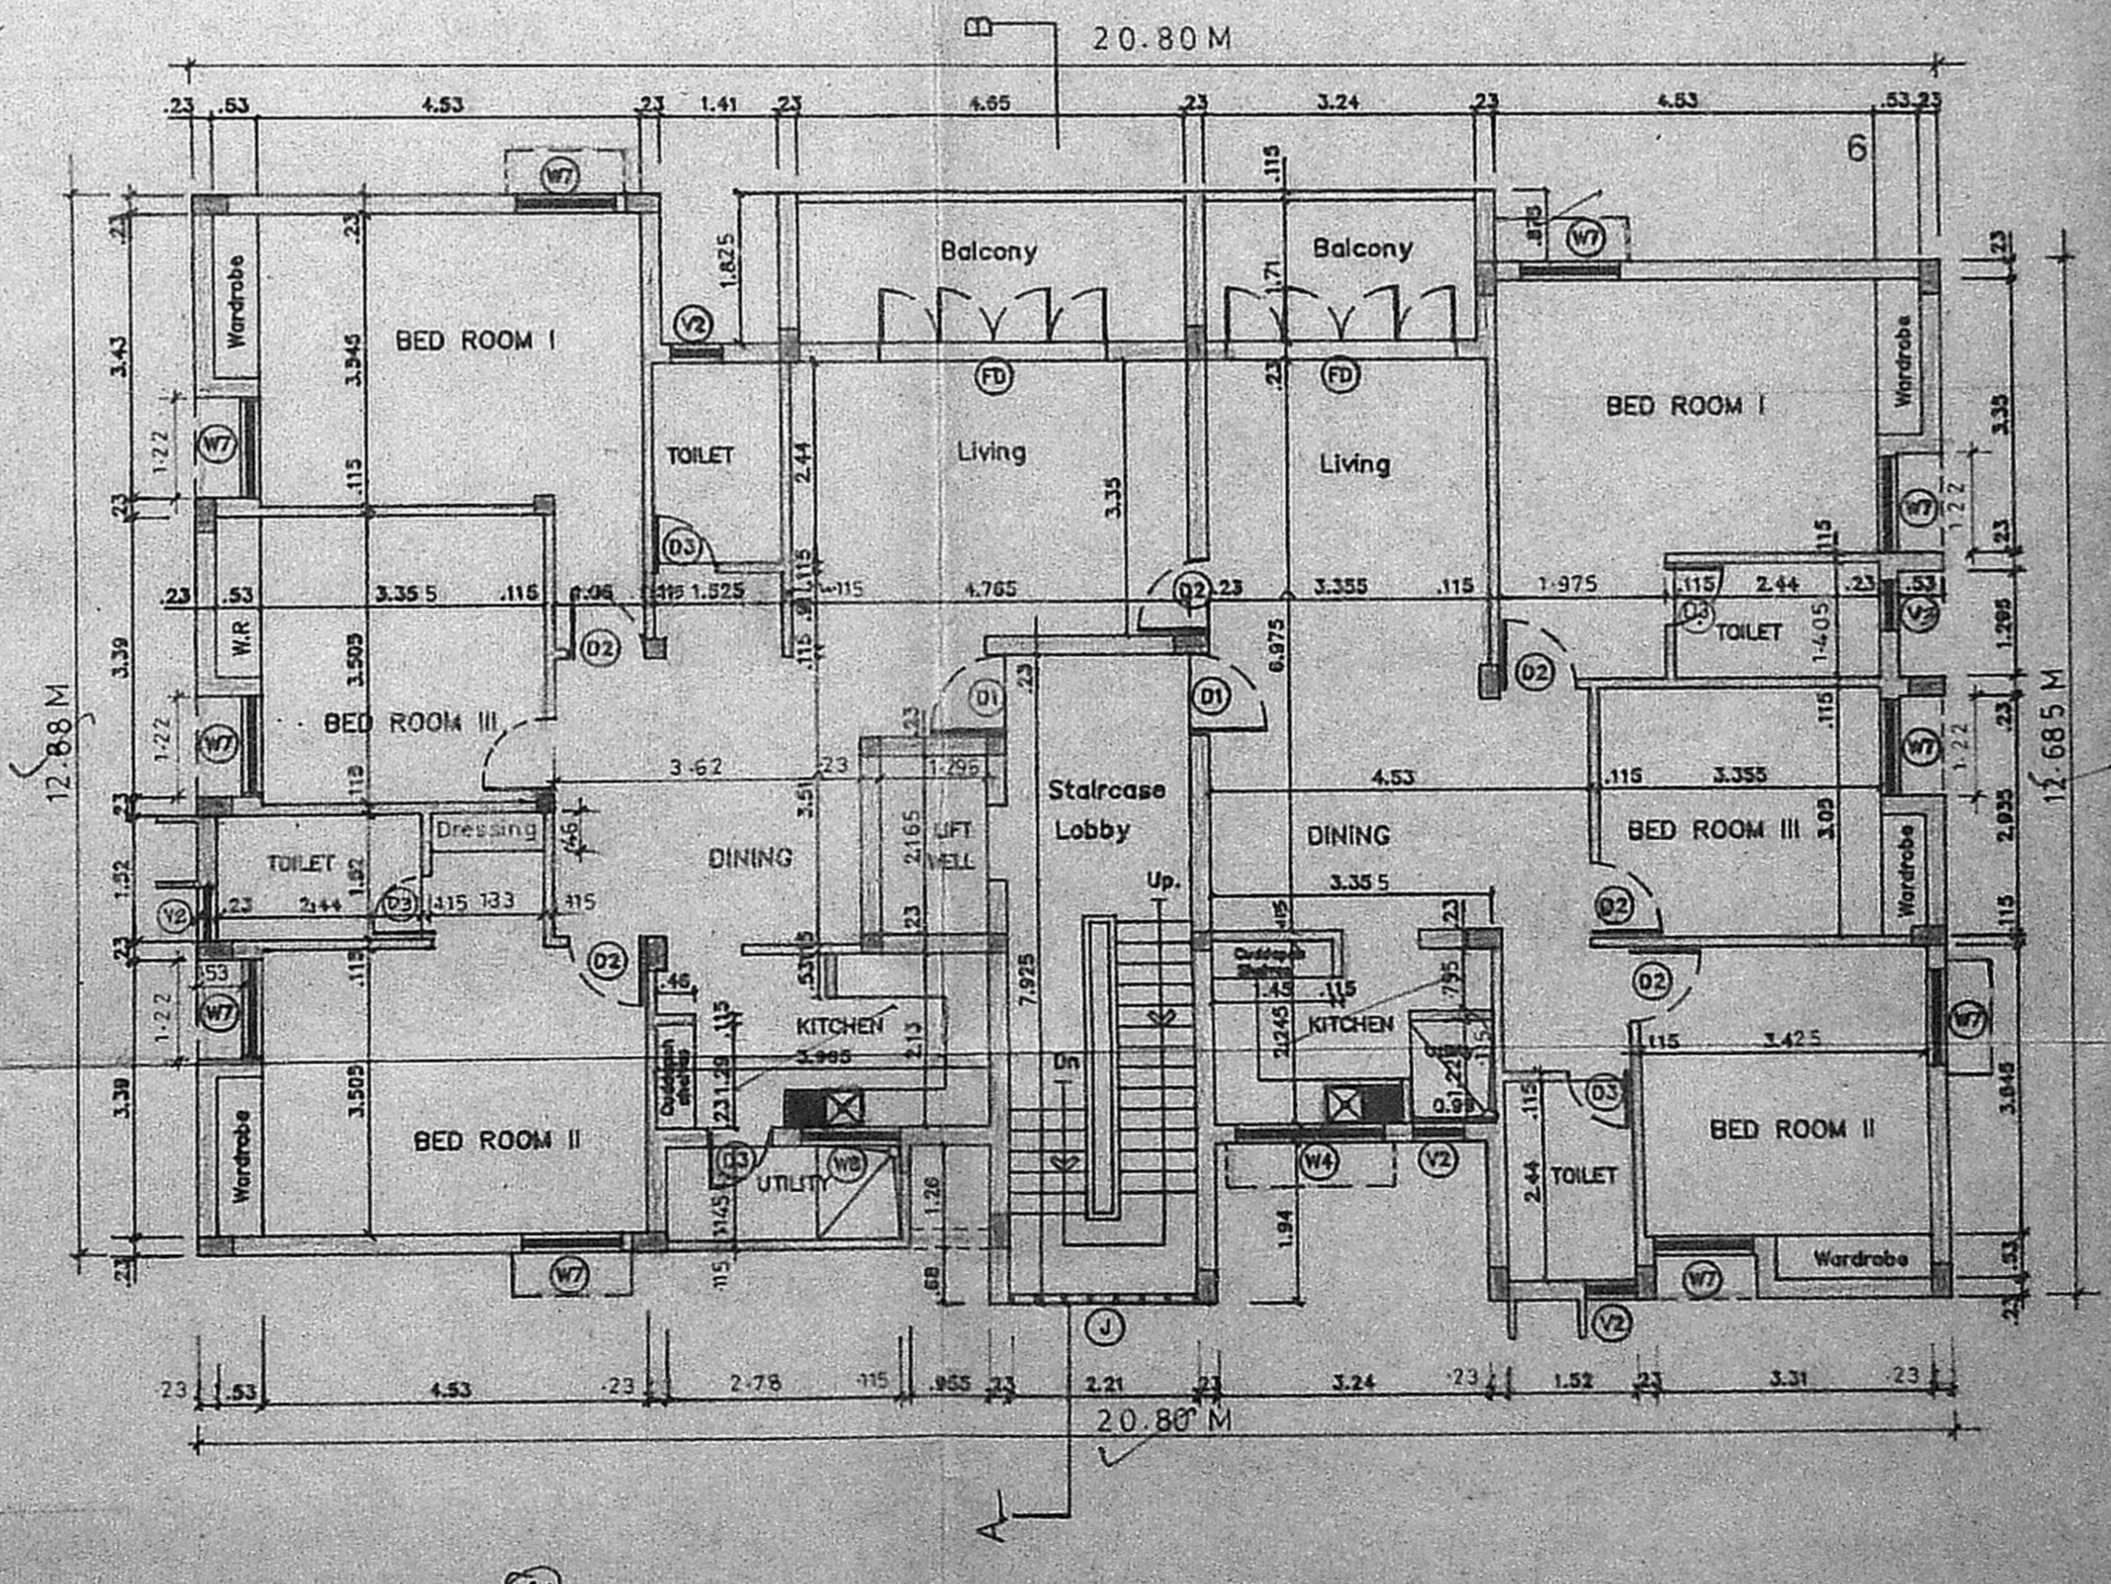

FIRST FLOOR PLAN

LEGEND

Code	Size	Description
D1	1.00 X 2.18	TEAK WOOD FRAMED FLUSH DOOR
D2	0.91 X 2.18	COUNTRY WOOD FRAMED FLUSH DOOR
D3	0.78 X 2.18	COUNTRY WOOD FRAMED FLUSH DOOR
F.D	2.74 X 2.18	COUNTRY WOOD FRAMED FRENCH DOOR
W4	1.77 X 0.87	STEEL GLAZED WINDOW
W7	1.17 X 1.17	STEEL GLAZED WINDOW
W8	1.17 X 0.87	STEEL GLAZED WINDOW
V1	0.61 X 0.61	STEEL GLAZED VENTILATOR (Lowered)
V2	0.61 X 0.61	STEEL GLAZED VENTILATOR (Lowered)
J	2.21 X 2.13	FULLY R.C.C. JALLY
V3	0.61 X 0.61	STEEL GLAZED VENTILATOR

SPECIFICATION

SL.NO	DESCRIPTION
1.	P.C.C. 1:4:8 IN FOUNDATION
2.	SAND FILLING IN FOUNDATION
3.	BRICK WORK IN C.M. 1:5
4.	R.C.C. WORK FOR SLABS, LINTELS & BEAMS Etc.,
5.	PLASTERING IN C.M. 1:6 EXTERNAL & 1:4 INTERNAL
6.	MOSAIC TILED FLOORING.
7.	WEATHERING COURSE OF BRICK JELLY LIME CONC.

AREA STATEMENT

plot area	685.18 M <sup>2</sup>
built up area	1025.6868 M <sup>2</sup>

COLOUR INDEX

Proposed construction	
Boundary of site	
Road	

1344106B-0	9.10.90	1:100	palavi palcor	Srinivasan	E.T.
Drng.No.	Rev	Date	Scale	File	Drawn by


PROPOSED CONSTRUCTION OF FLATS AT DOOR No: 147, F - BLOCK, ANNA NAGAR, MADRAS - 600 102. T.S.No: 56, BLOCK No: 3 OF PERIYAKUDAL VILLAGE IN EGMORE - NUNGAMBAKKAM TALUK, CORPORATION REVENUE DIVISION No: 74. CIRCLE: 3

*[Signature]*  
Signature of owner


*[Signature]*  
P.K. SUBRAMANIAN  
B.L. M.E. CIVIL ENGR  
Chartered Civil Engineer  
(Registered Surveyor - Class-1)

L.No: 476 / 90 - 91  
Signature of civil engineer


B/13016/4/194  
 Planning Permt No. ....  
**APPROVED**  
 SUBJECT TO THE CONDITIONS IN  
 THIS OFFICE LETTER.  
 No. B/22739/3 Date 4.1.31  
 FOR MEMBER SECRETARY  
 MADRAS METROPOLITAN  
 DEVELOPMENT AUTHORITY  
 MADRAS - 600 008

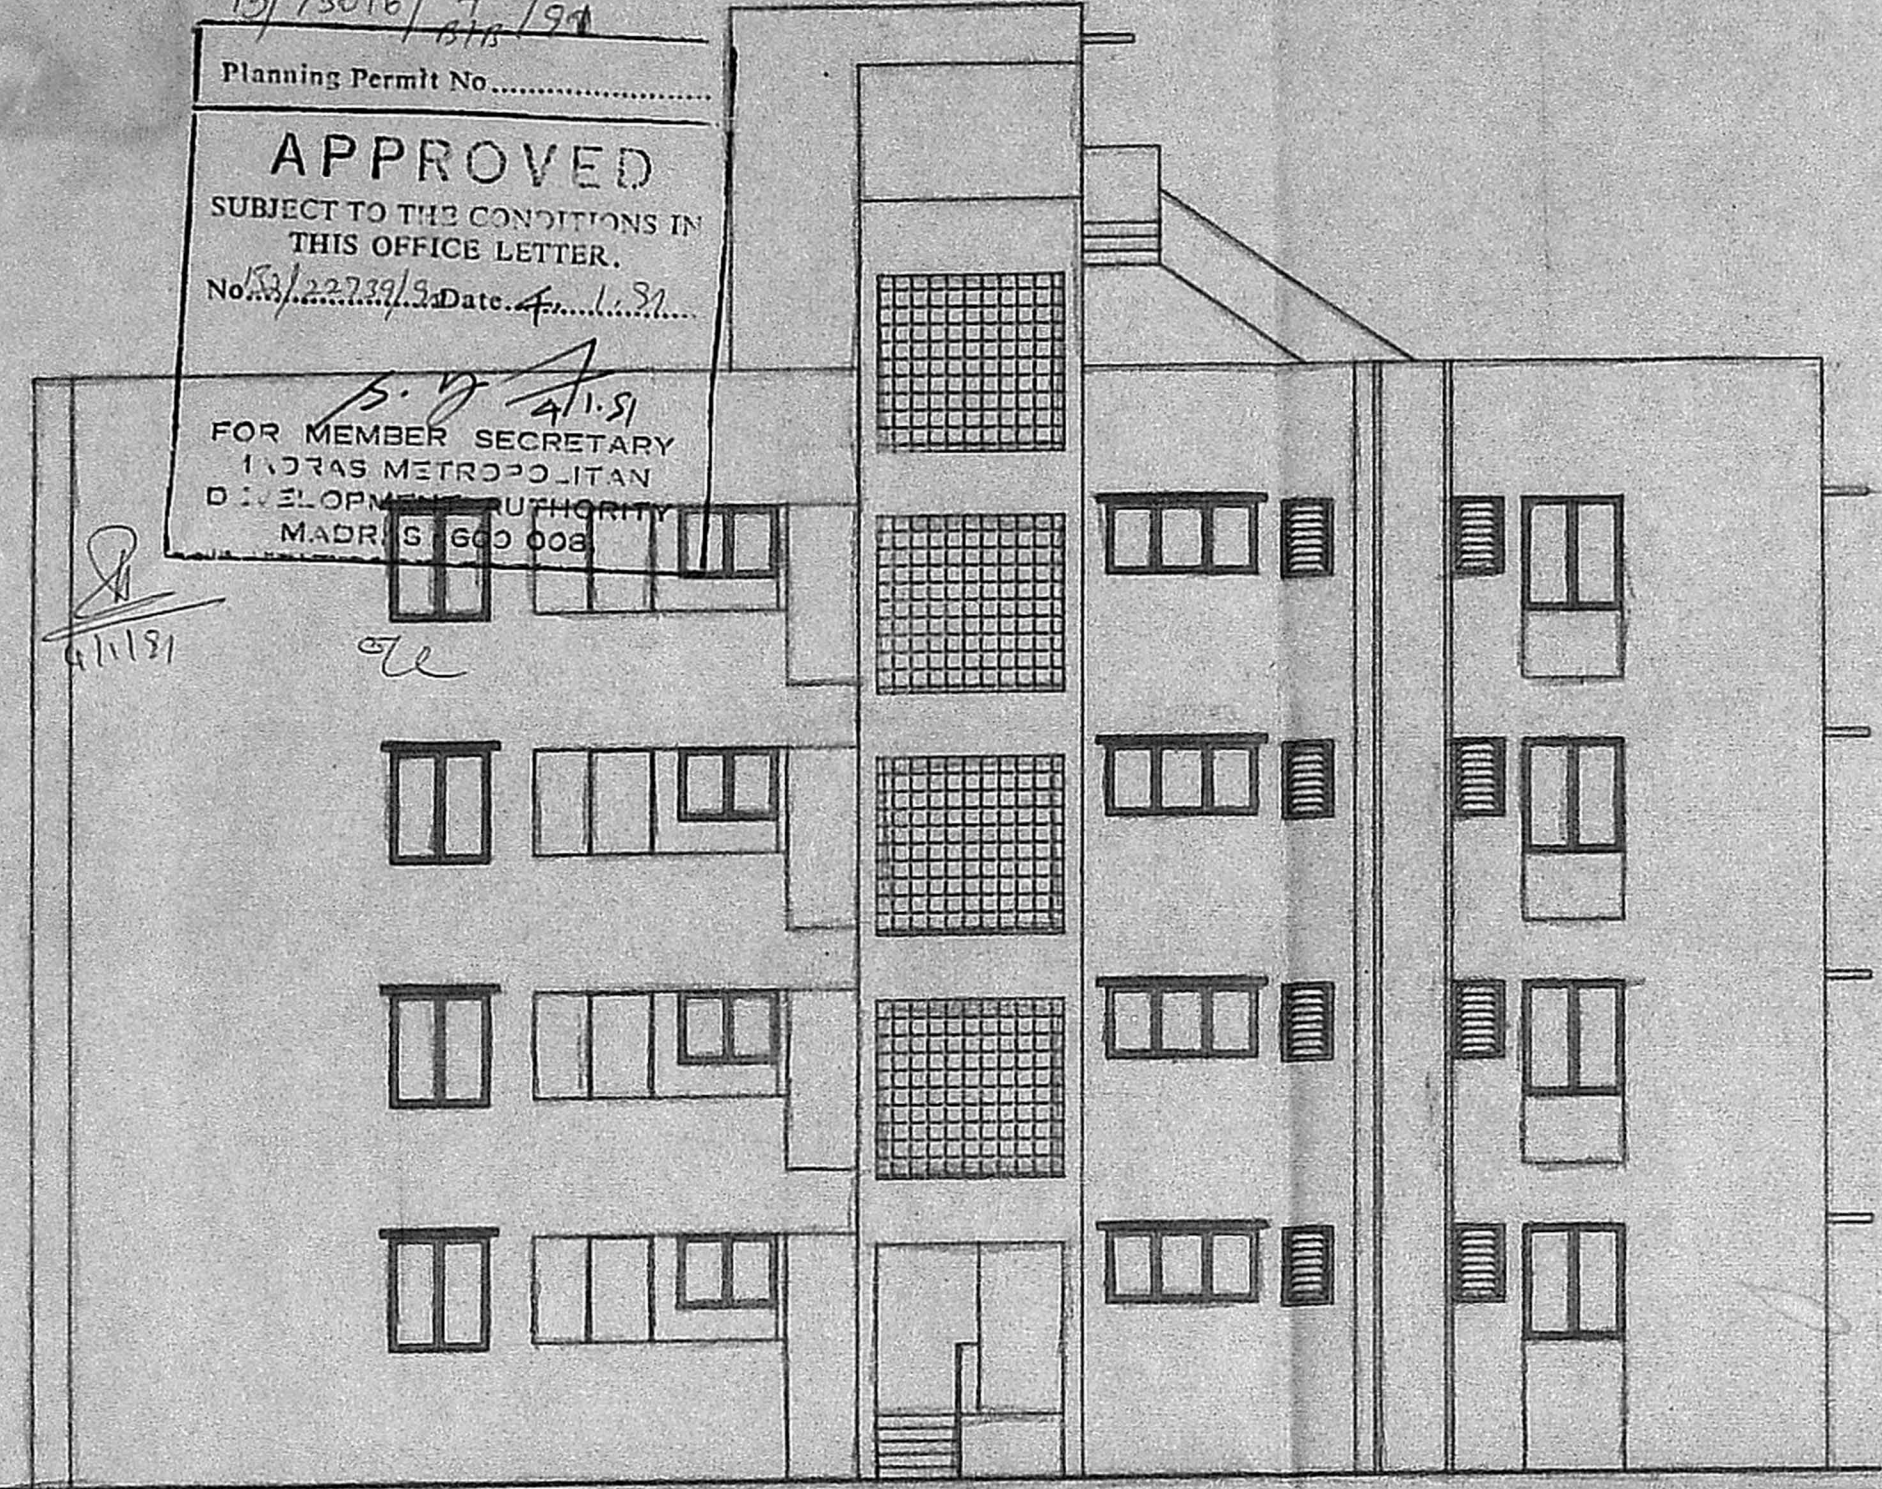


FRONT ELEVATION

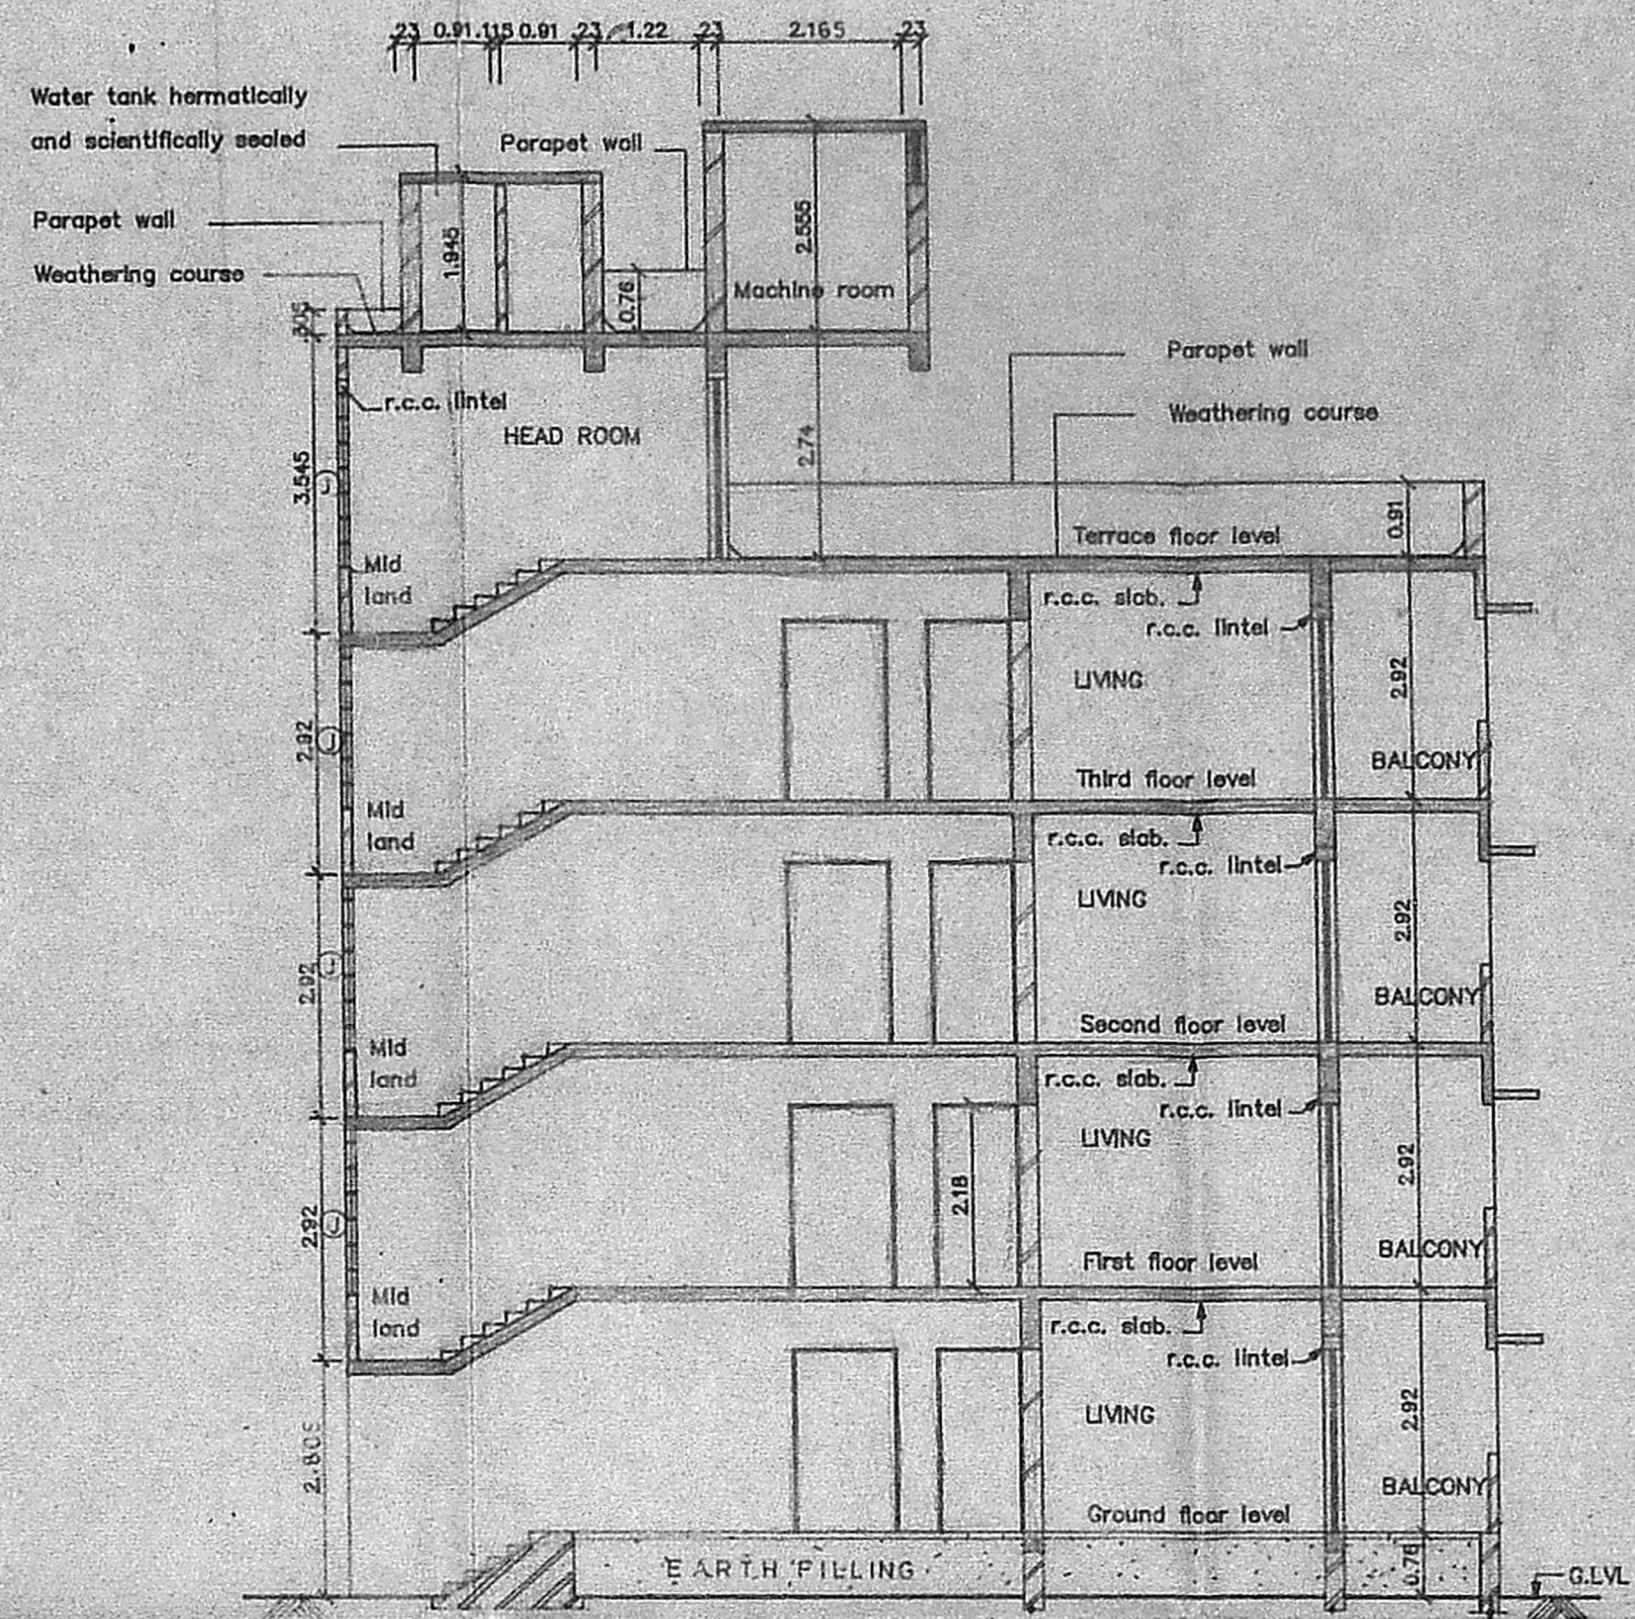


SECTION - A B

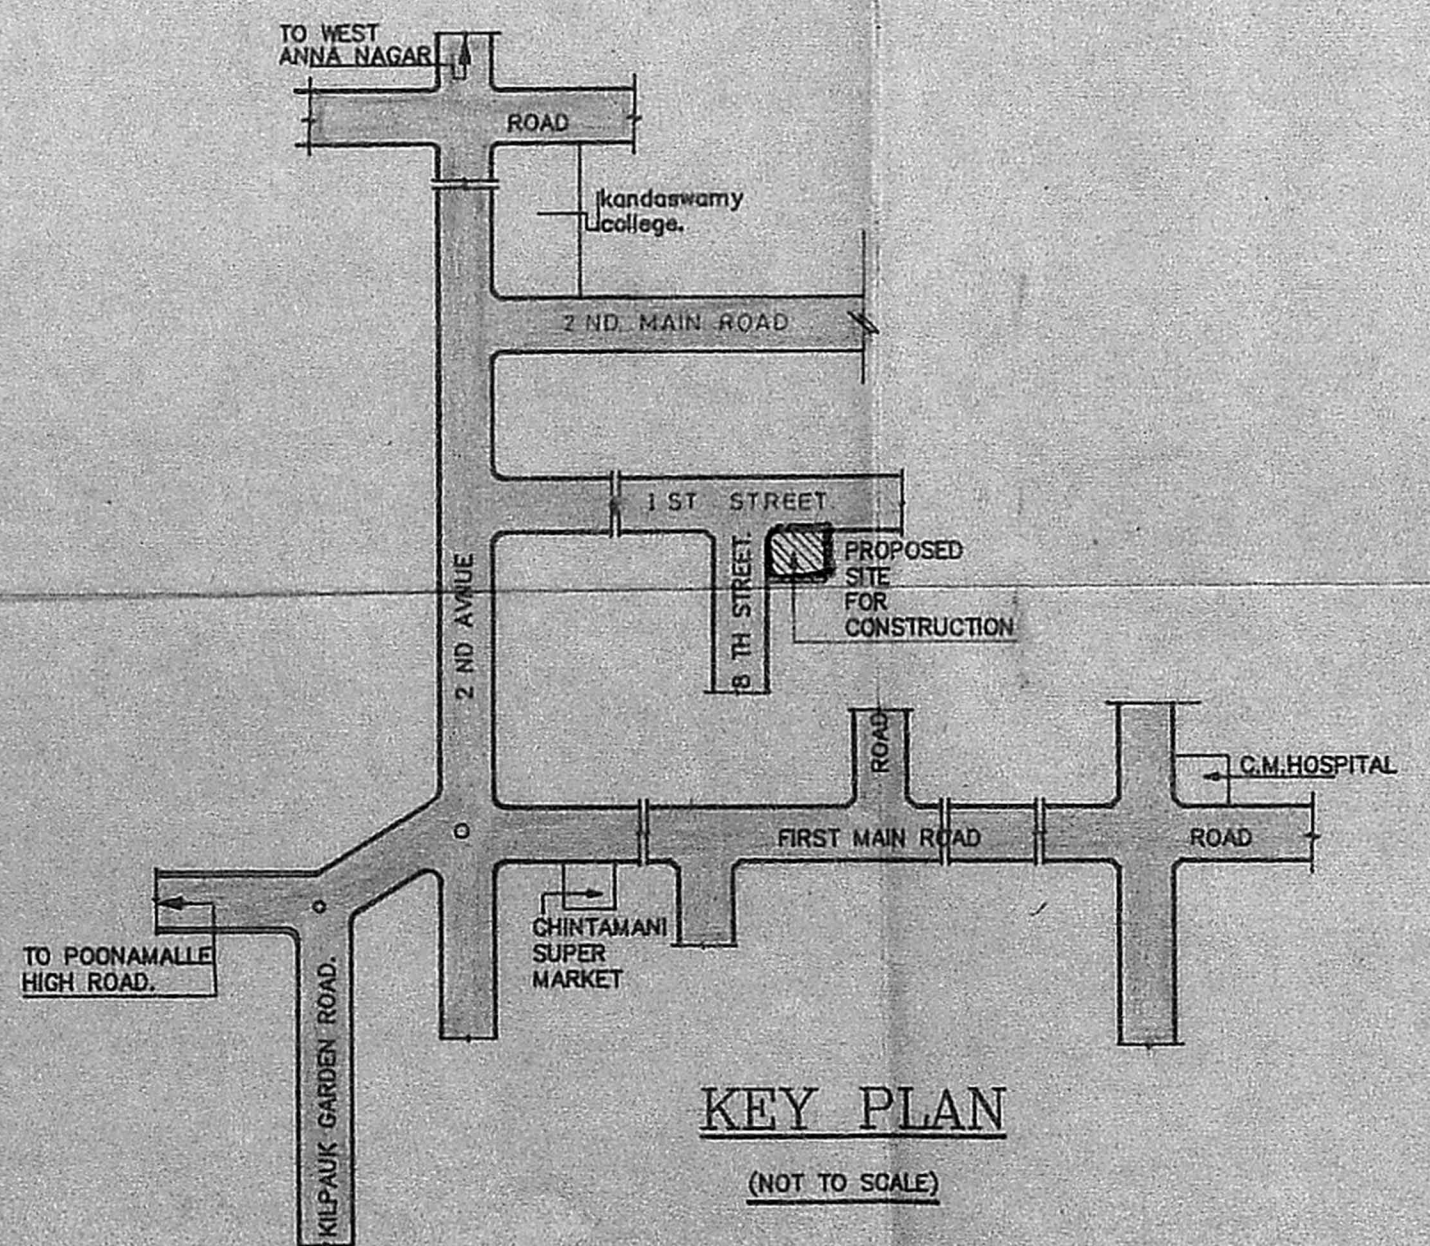


KEY PLAN  
 (NOT TO SCALE)

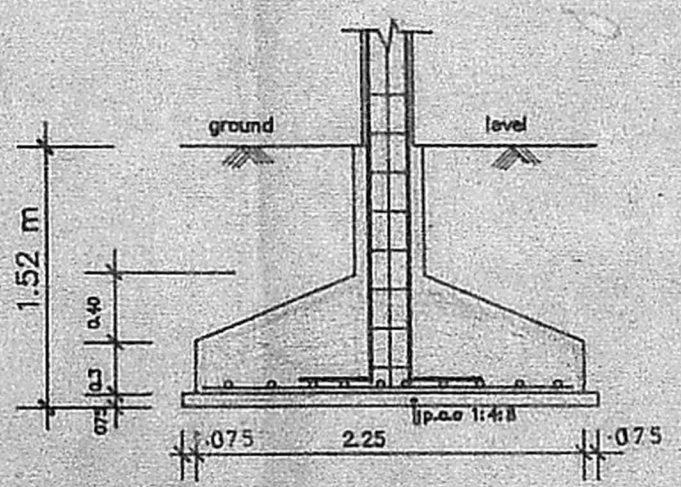

SECTION - XX

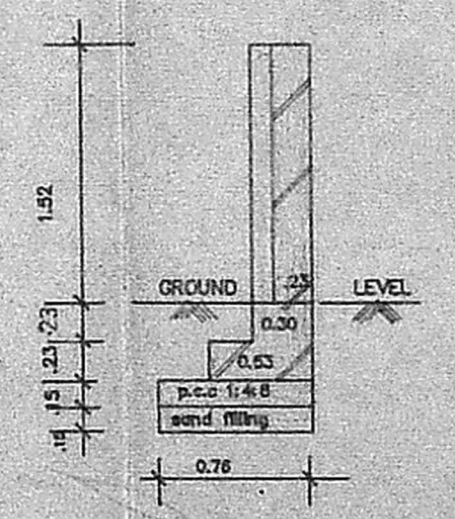

SECTION OF  
 COMPOUND WALL

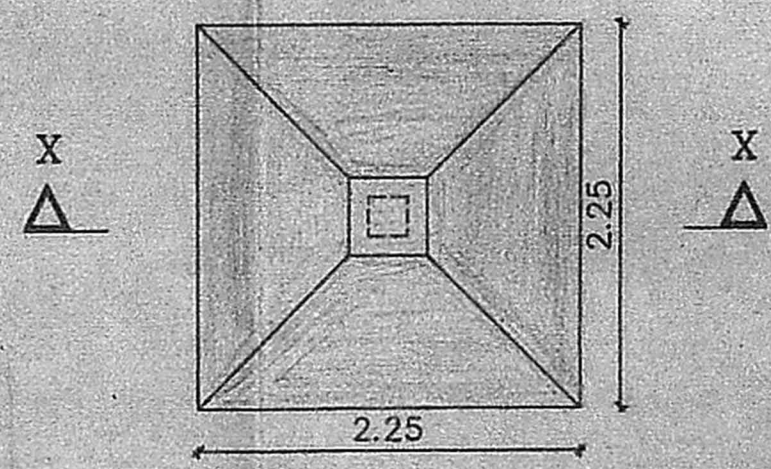

PLAN OF FOUNDATION

MMDA [BI]/PP No. 1  
 C.No. B2/22739/3a  
 ASST. 6/11/30  
 Scrutiny  
 PART I  
 PART II 6/11/30

2 345 106 B -0-	9.10.90	1:50	1:100	pallavi	Srinivasan	Chkd. by
Drp.No.	Rev	Date	Scale	File	Drawn by	Chkd. by

COLOUR INDEX

Proposed construction	●
Boundary of site	●
Road	●

PROPOSED CONSTRUCTION OF  
 FLATS AT DOOR No:147,  
 F - BLOCK, ANNA NAGAR,  
 MADRAS - 600 102.  
 T.S.No: 56, BLOCK No: 3  
 OF PERIYAKUDAL VILLAGE IN  
 EGMORE - NUNGAMBAKKAM  
 TALUK. CORPORATION REVENUE  
 DIVISION No: 74. CIRCLE: 3

*[Signature]*  
 Signature of owner

*[Signature]*  
**P.K. SUBRAMANIAN**  
 B.E., M.E. (STRUC)  
 Chartered Civil Engineer  
 Licensed Surveyor - Class - 4  
 L.No. 1476 90-91

Signature of civil engineer

