


GROUND FLOOR PLAN

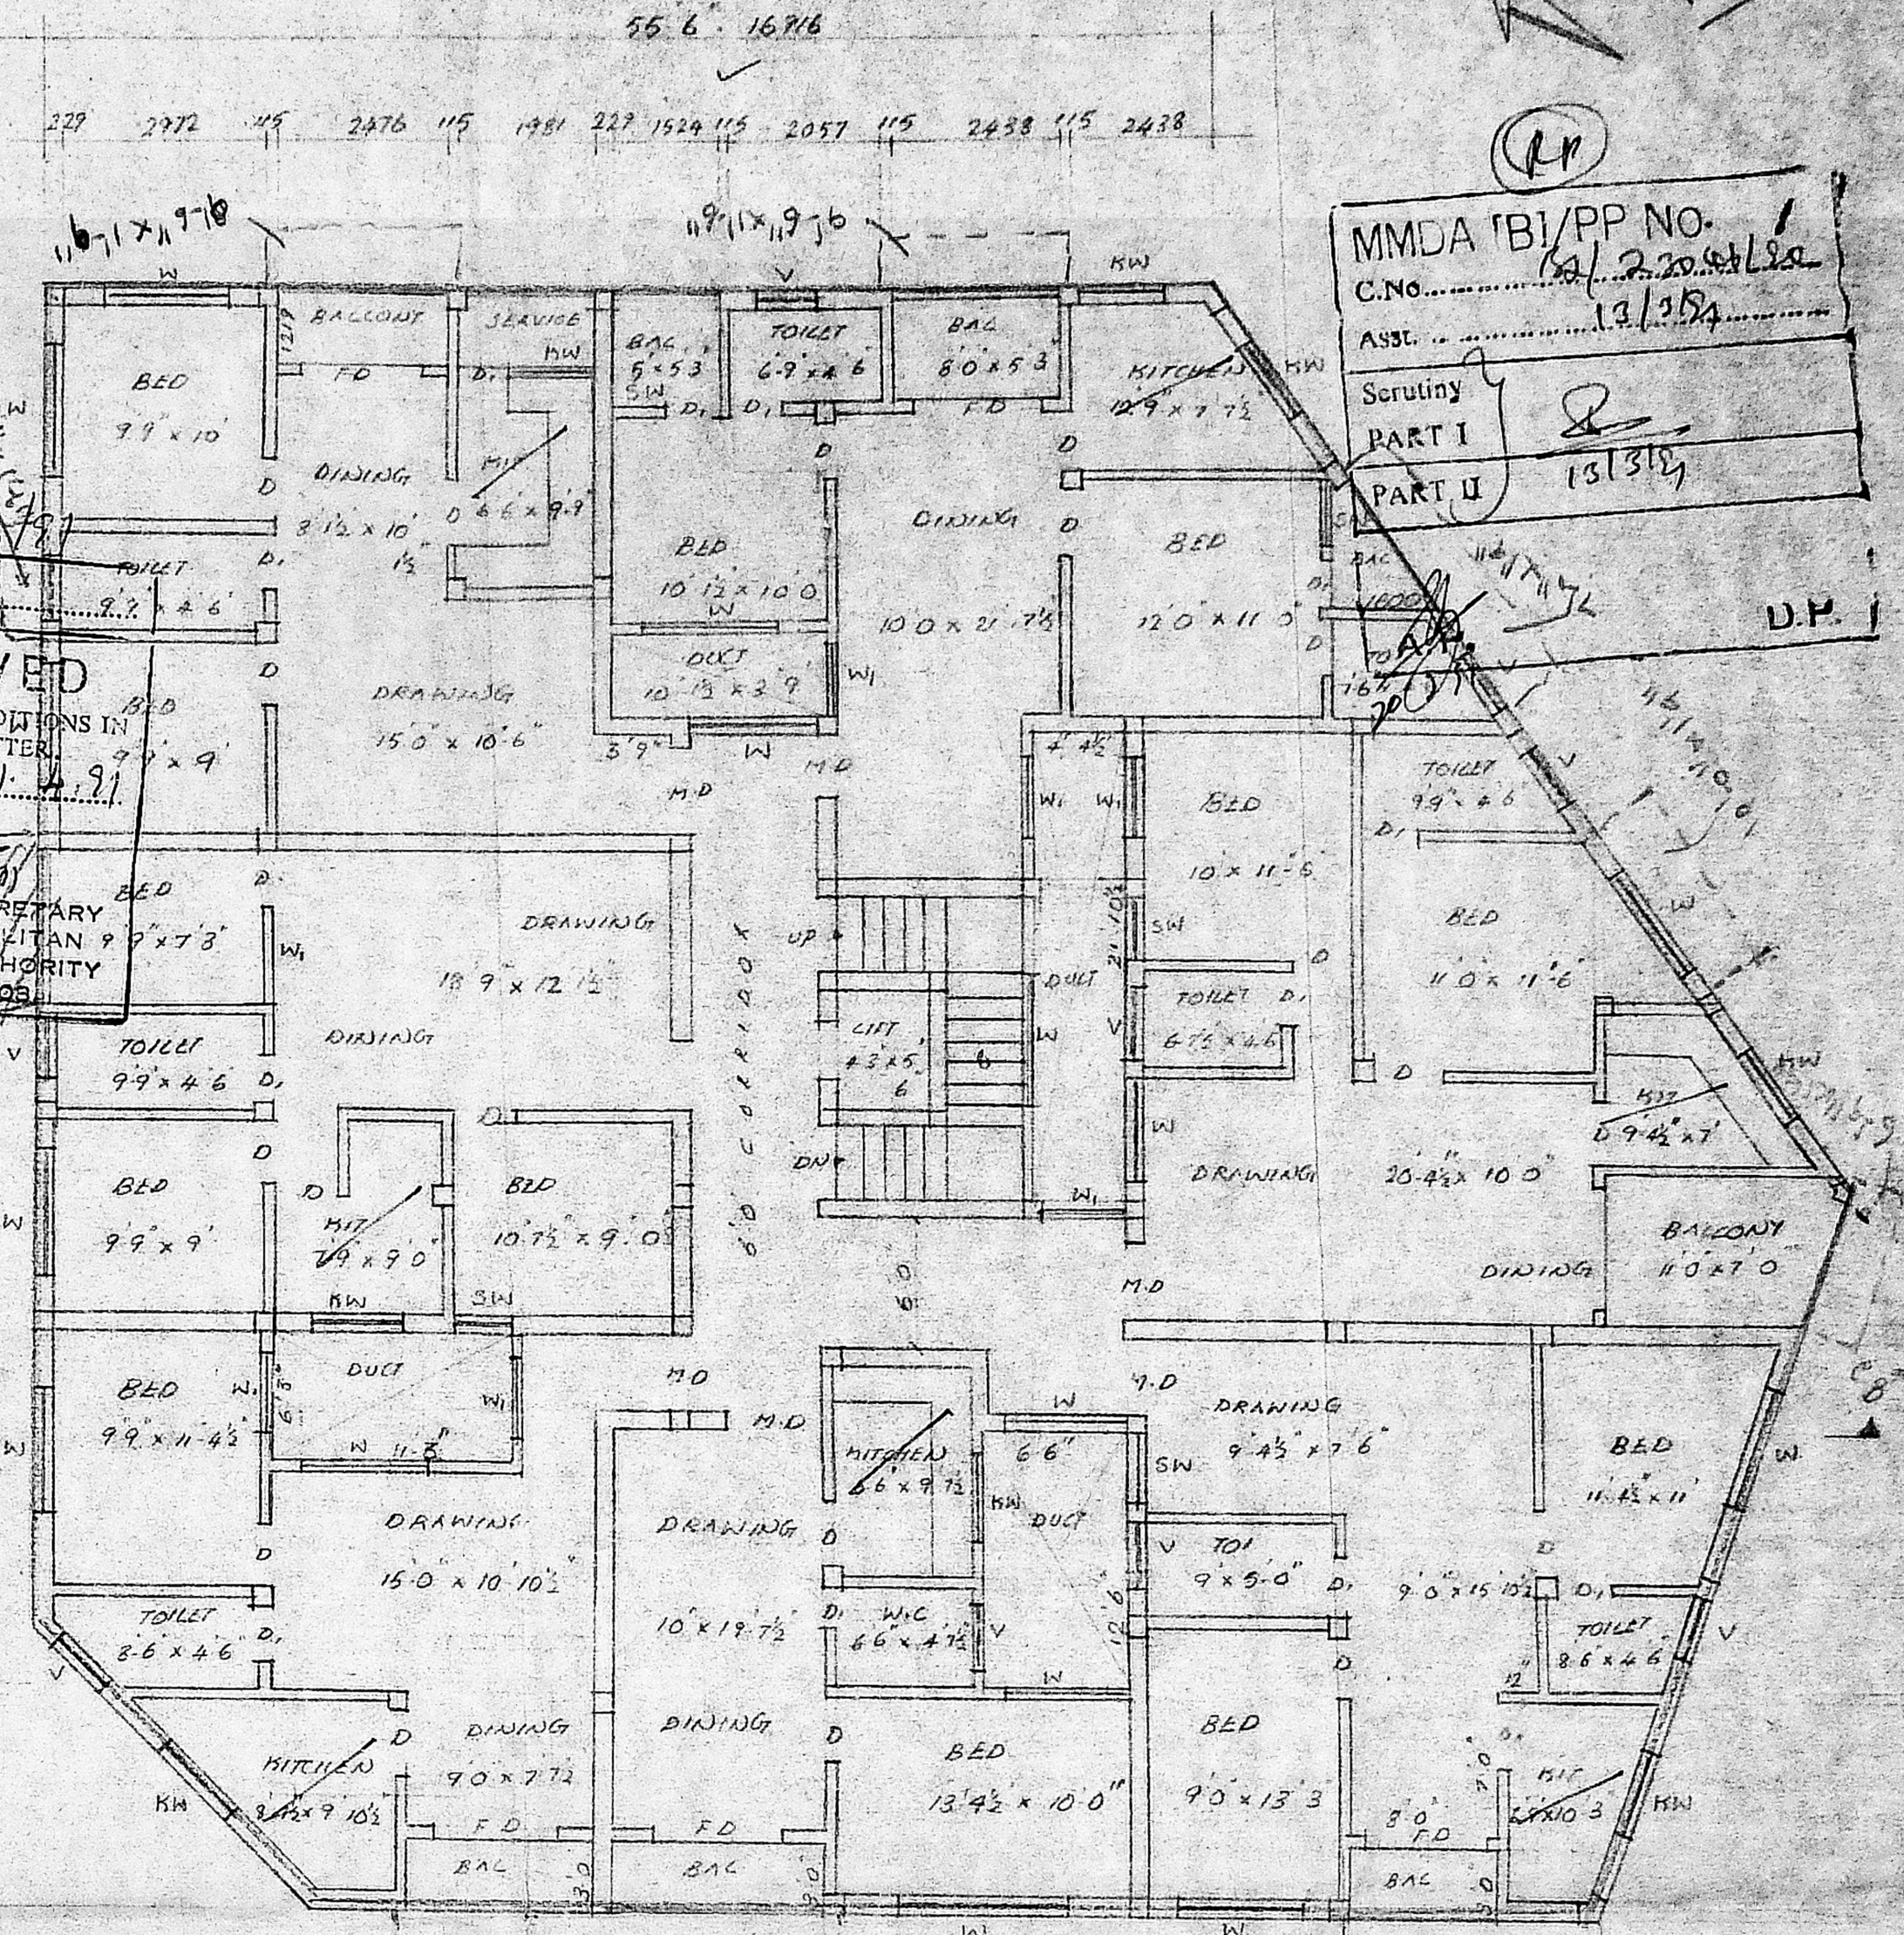

TYPICAL FLOOR PLAN I & II

B/13/205/113/1991
 Planning Permit No.
APPROVED
 SUBJECT TO THE CONDITIONS IN
 THIS OFFICE LETTER
 No. B/205/113/1991/11.4.91
 FOR MEMBERS SECRETARY
 MADRAS METROPOLITAN
 DEVELOPMENT AUTHORITY
 MADRAS - 600 005

MMDA 'B/PP NO. 1
 C.NO. 230/1/1991
 ASST. 12/1/91
 Scrutiny
 PART I
 PART II 13/3/91
 D.P.

PROPOSED BUILDING AT DOOR NO 22,
 5TH MAIN ROAD, NARGADALLUR, MADRAS 61

SPECIFICATIONS :-
 FOUNDATION :- RCC 1:2:4 WITH P.C.C 1:4:8 & SAND
 STRUCTURE :- BH WORK IN C.M 1:3
 FLOORING :- WITH P.C.C 1:5:10 & MOSAIC TILES
 ROOF :- RCC 1:2:4 5" THICK
 W-COURSE :- BK JELLY LIND WITH L.M 1:3 WITH
 TWO LAYERS OF PRESSED TILES
 JOINERY :- BEST INDIAN TEAK WOOD

OWNER

S. Srinivasa Enterprises

LICENSED SURVEYOR.

S. CHOCKALINGAM B.E. M.T.E
 CLASS I. LICENSED
 SURVEYOR.
 L.S. NO 213.
 CORPORATION OF MADRAS

PRO COLOR SHOWN -

ROAD COLOR SHOWN -
 SITE COLOR SHOWN -


SCALE 1" = 8'-0"
 DATE 2.03.1991

ARCHITECTS


SRINIVASA ENTERPRISES
 28 NAIKAMAR STREETS
 MADRAS 600 038

PHONE 4822648

FOR MR. MATHANJ

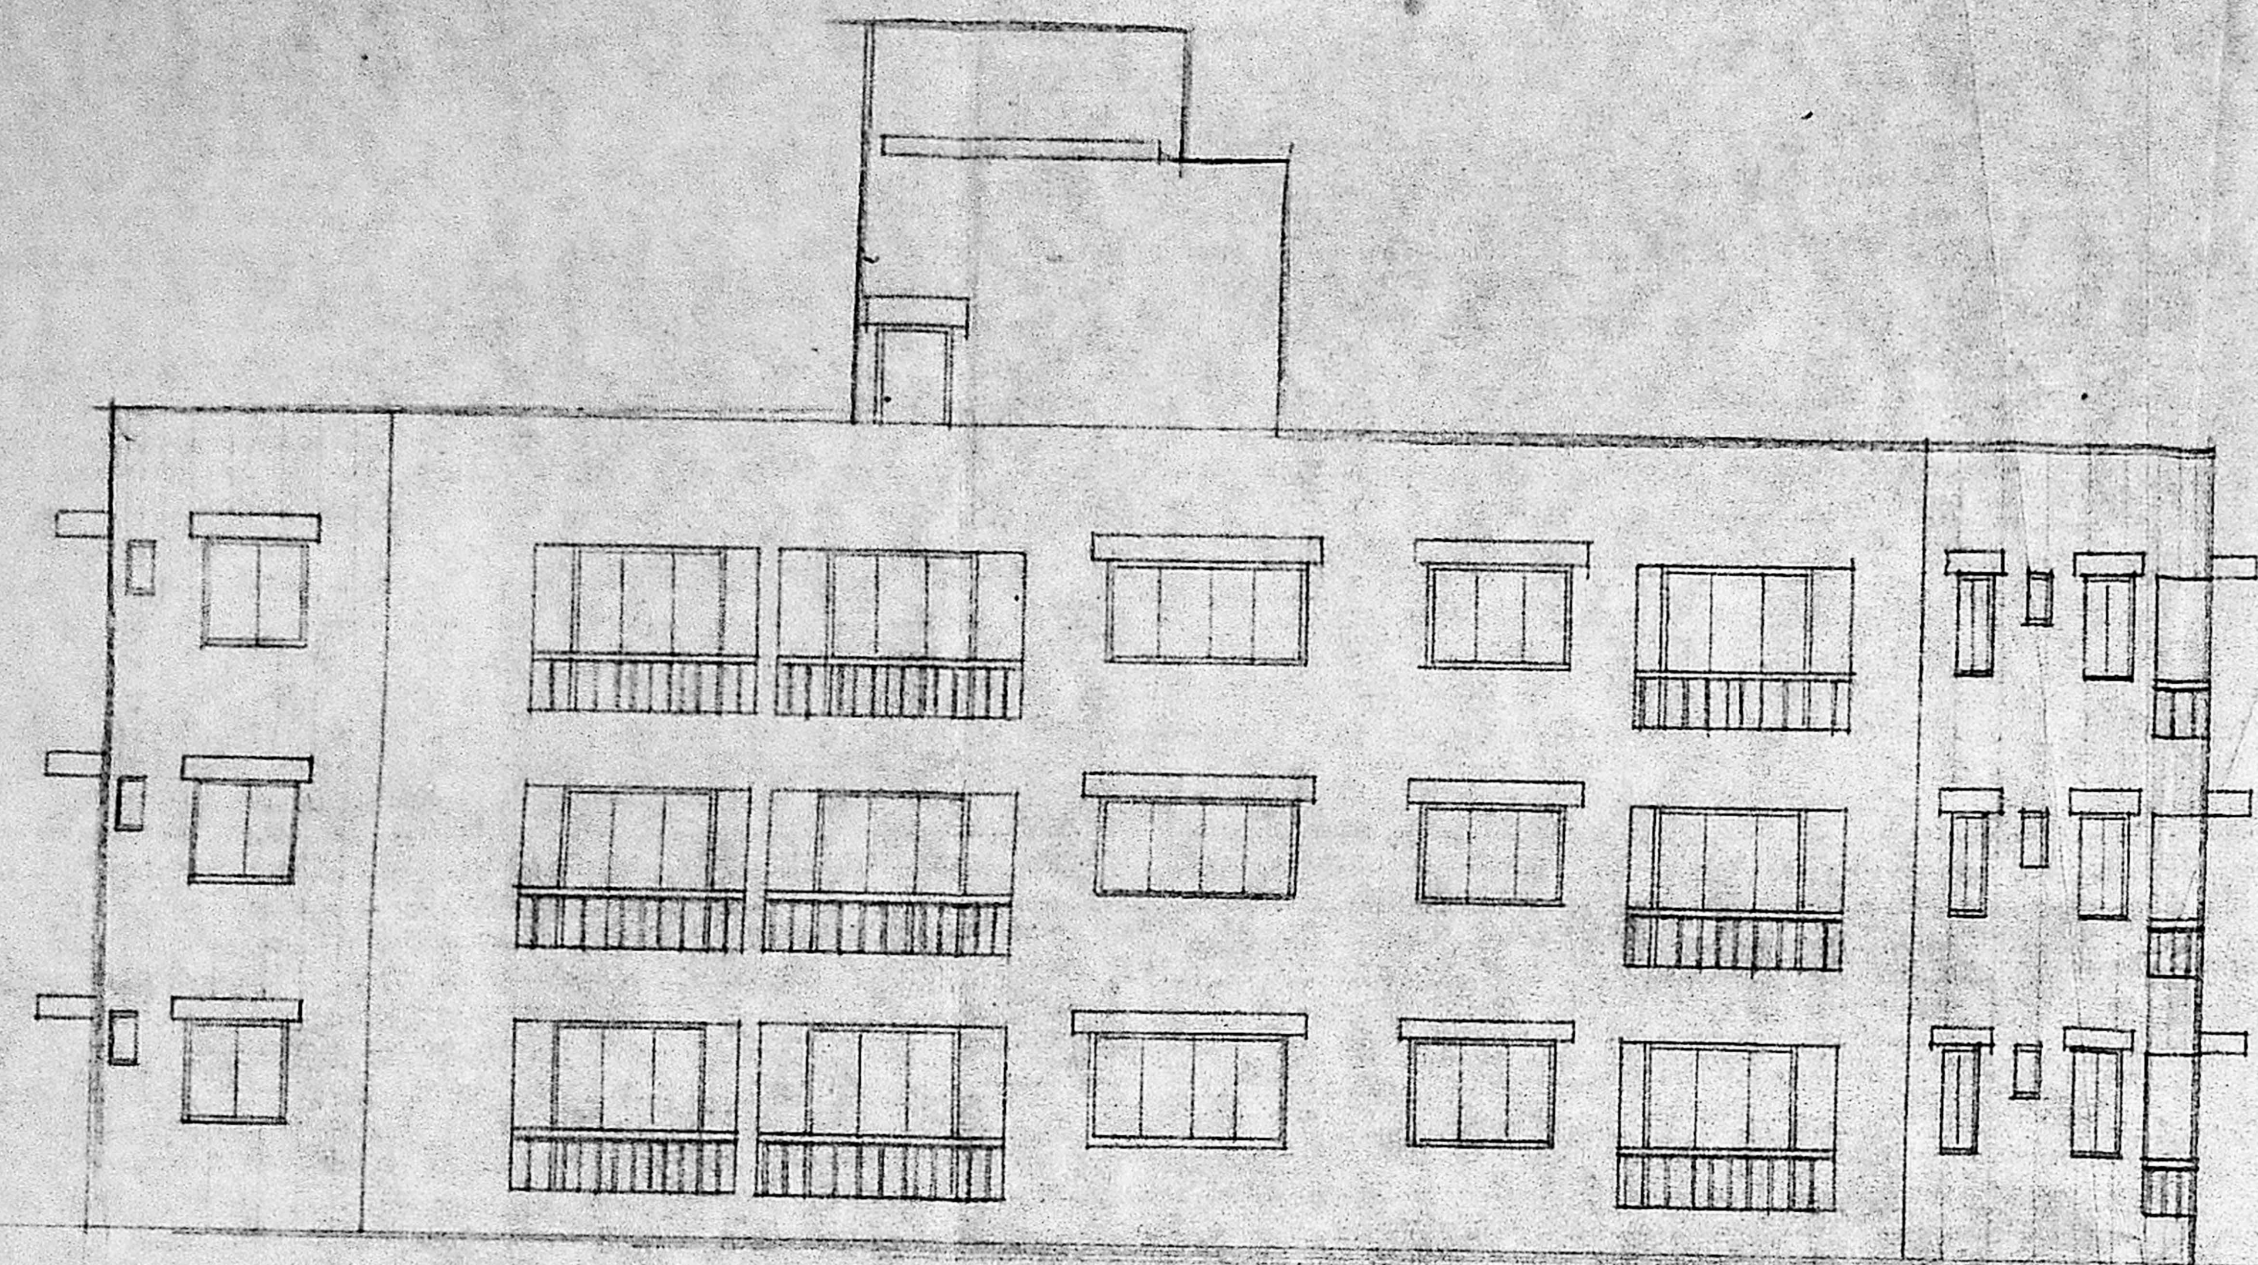


FRONT ELEVATION

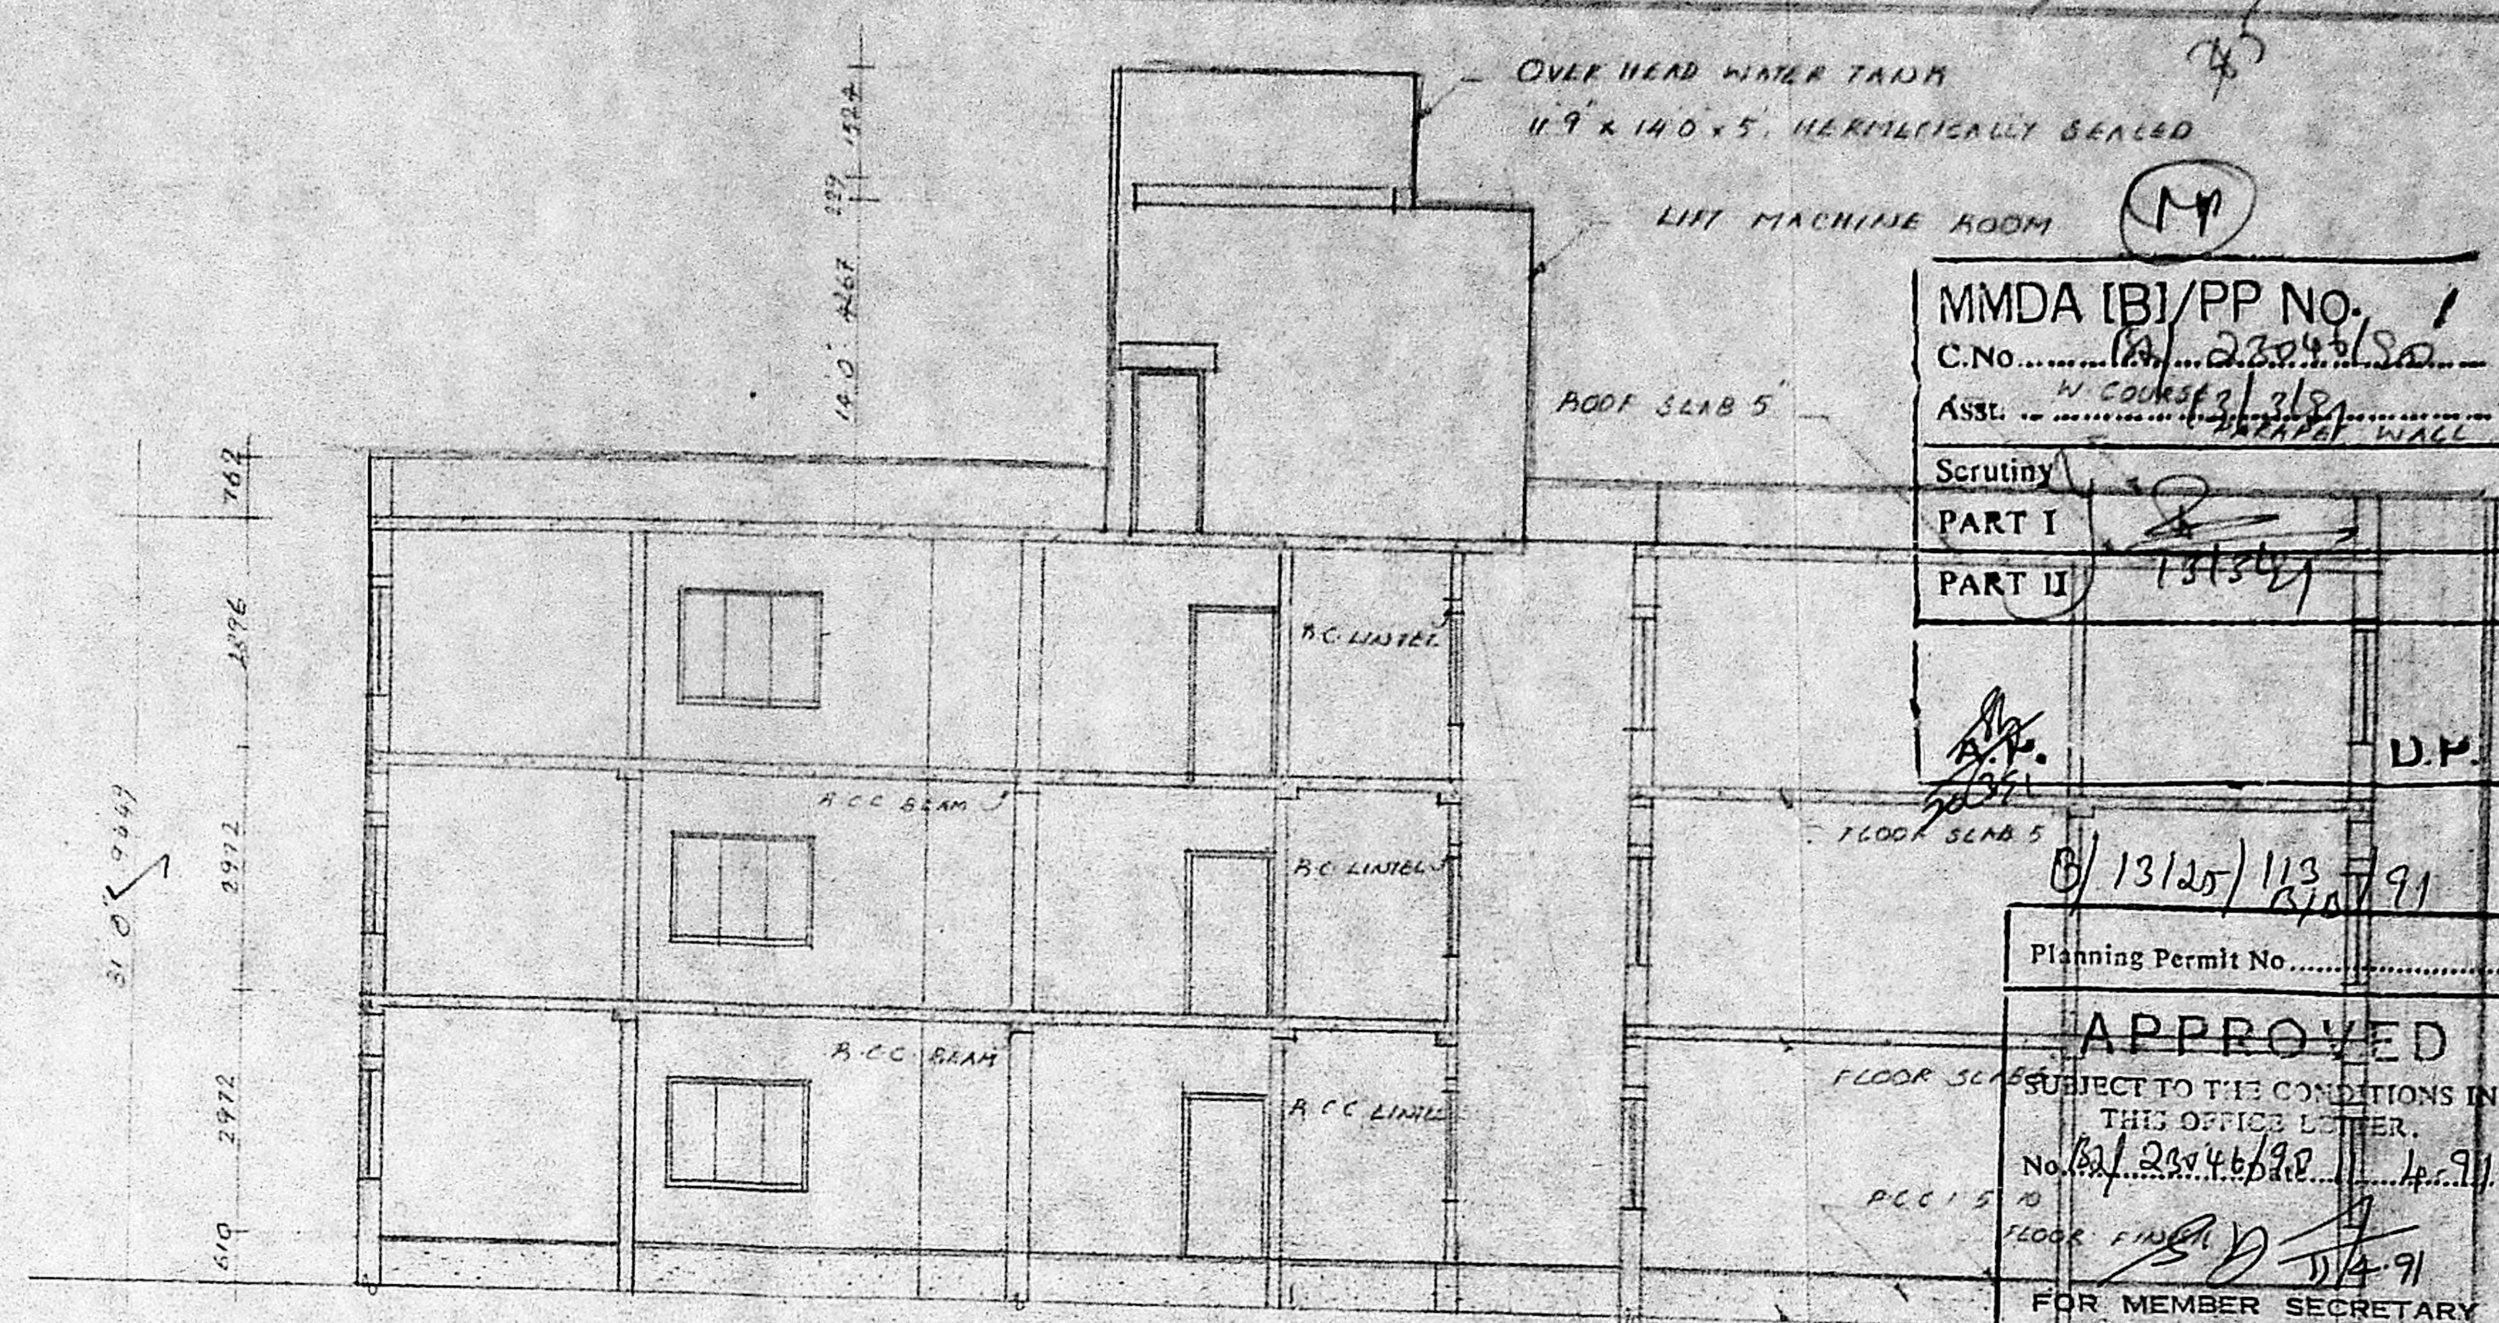


CROSS SECTION ON AB

MMDA (B) / PP NO. 1
 C.No. 23046/80
 ASST. COMMGR 21/9/81
 Scrutiny
 PART I
 PART II
 D.P.
 13/20/113/91
 Planning Permit No.
APPROVED
 SUBJECT TO THE CONDITIONS IN THIS OFFICE LETTER.
 No. 23046/80
 FOR MEMBER SECRETARY
 MADRAS METROPOLITAN
 DEVELOPMENT AUTHORITY
 MADRAS - 600 008.

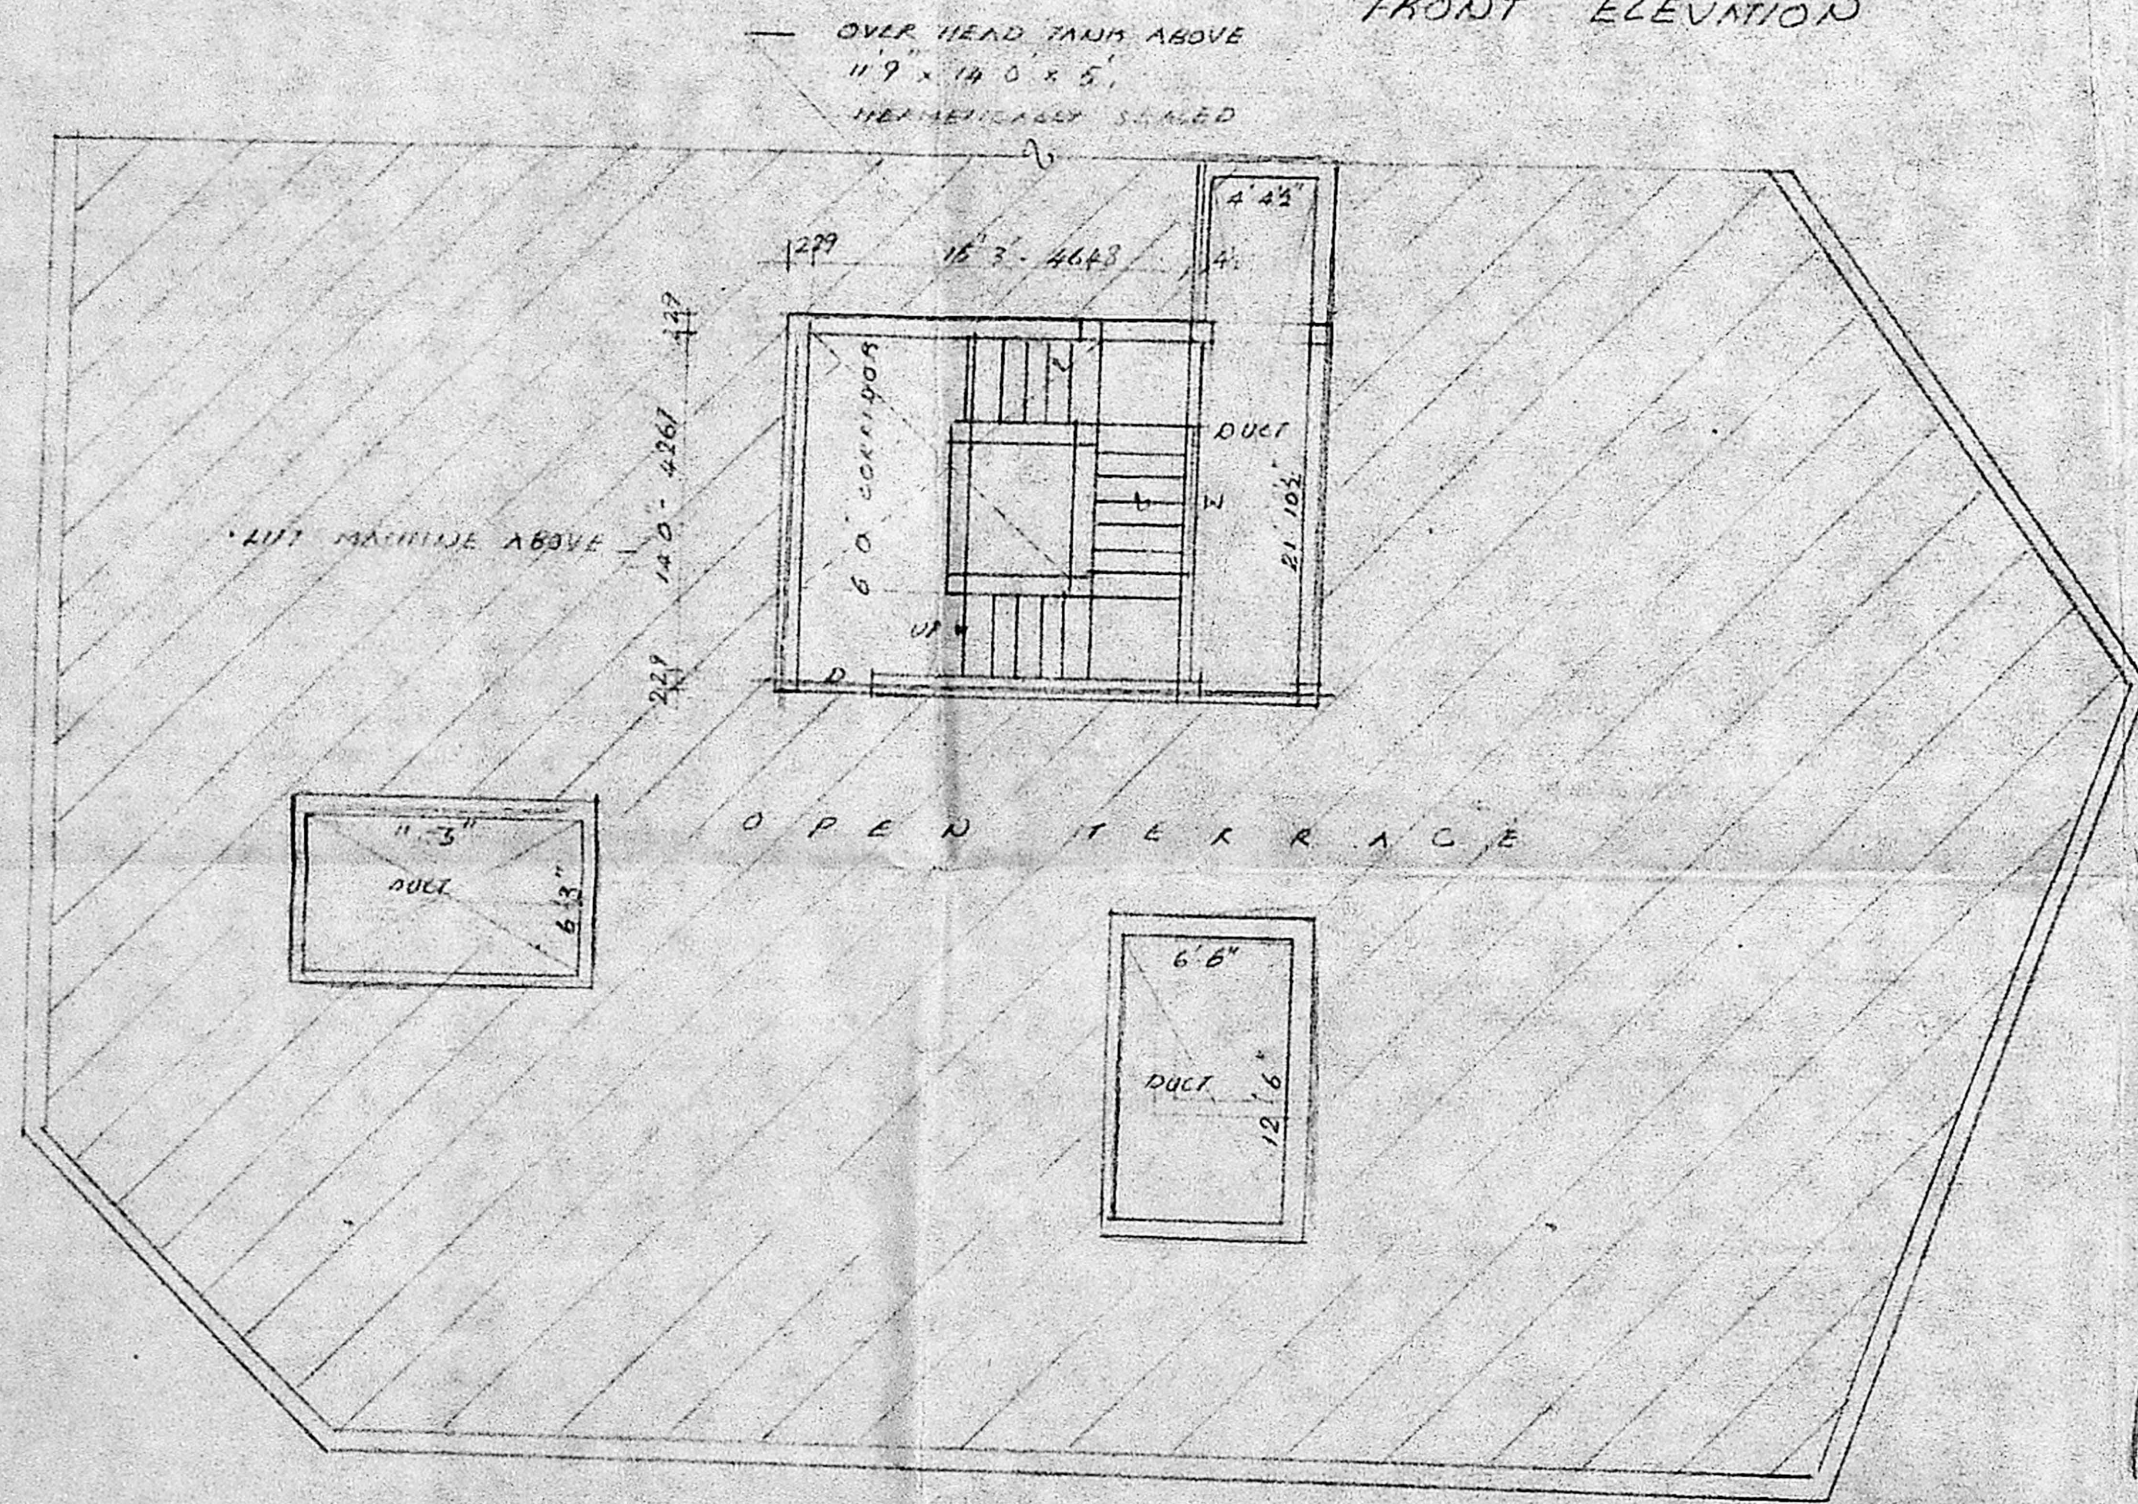


TERRACE FLOOR PLAN

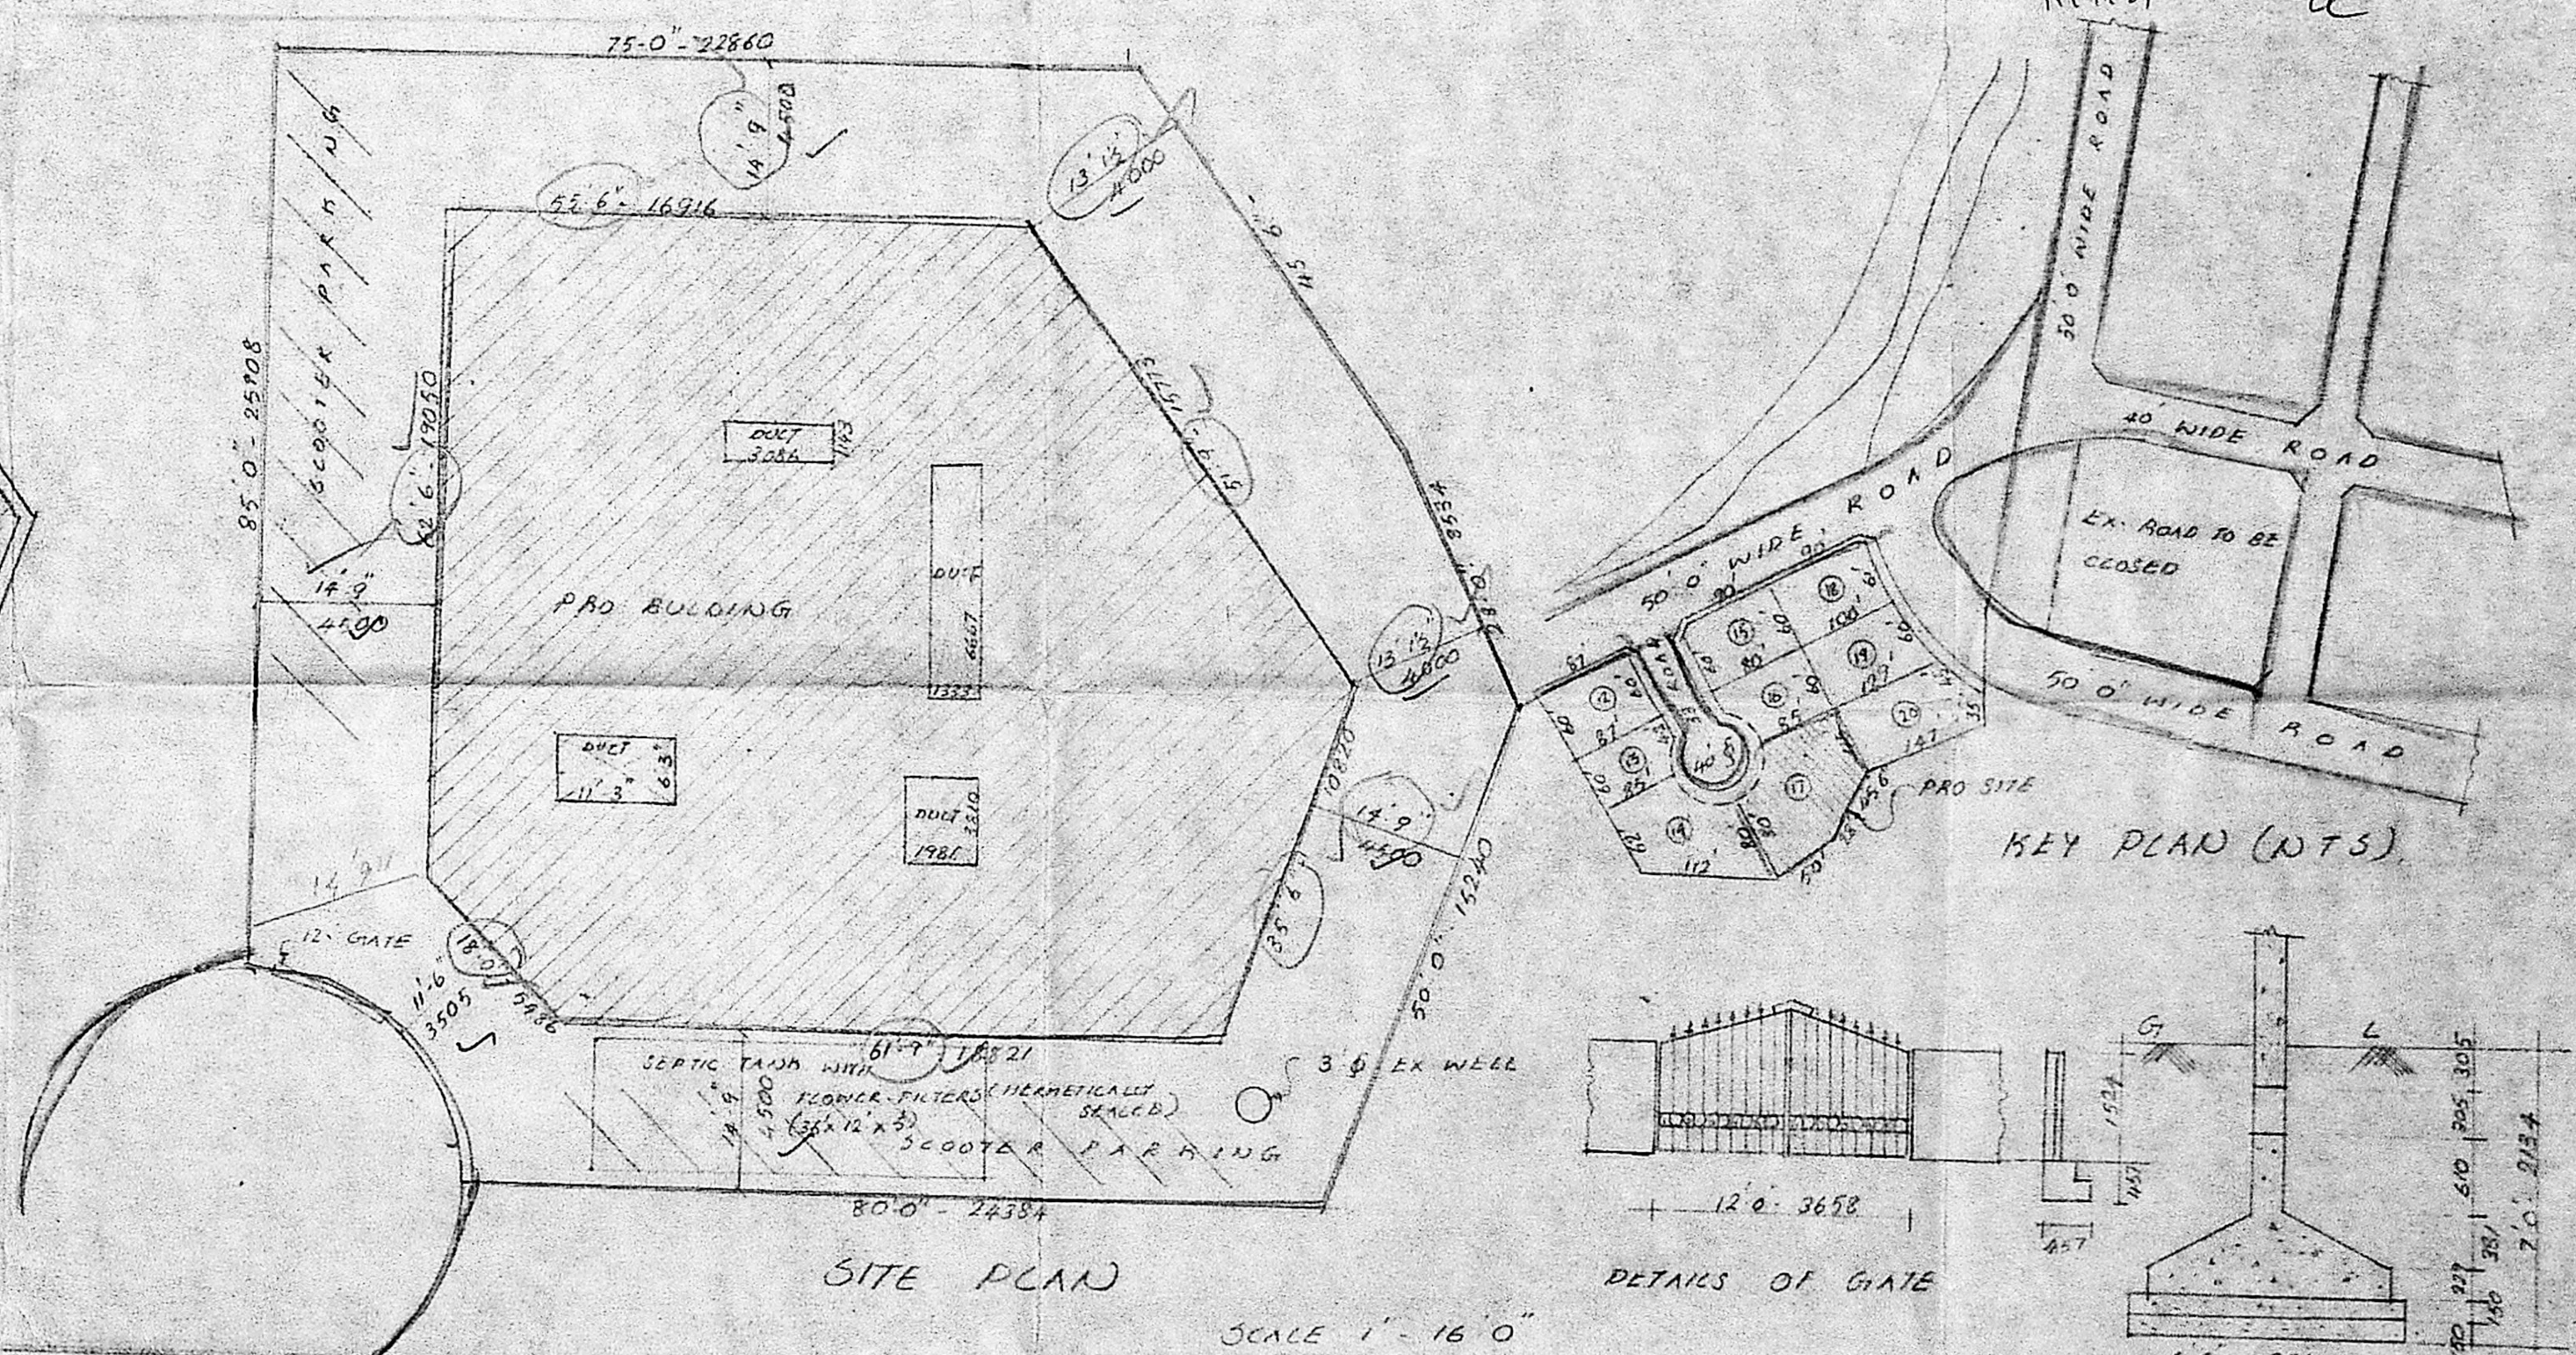

SITE PLAN

KEY PLAN (NTS)

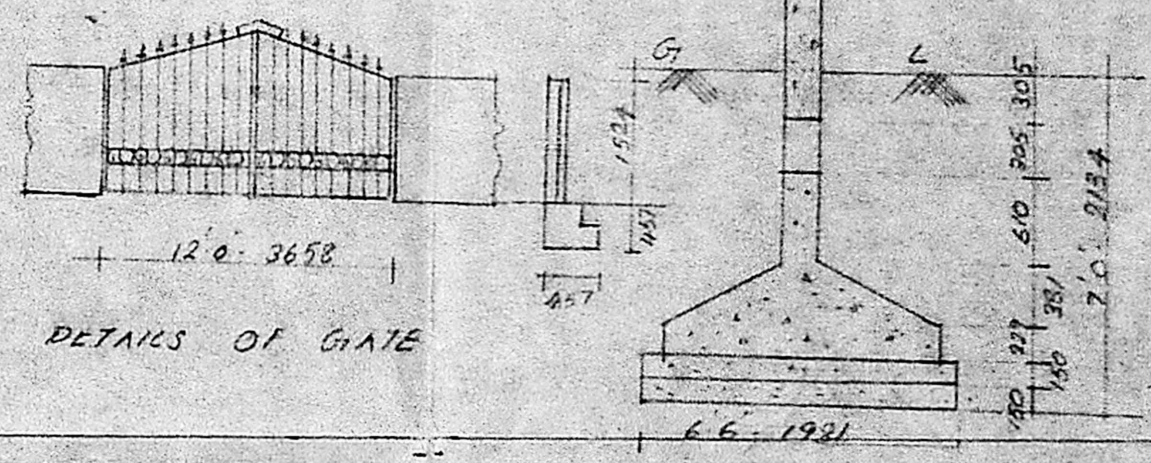

DETAILS OF GATE

PROPOSED BUILDING AT NO 23, 5th MAIN ROAD,
 MADANALLUR MADRAS 61. PLOT NO 16
 S. No. 44/1, 44/2

JOINERY			
M.O	MAIN DOOR	1067	x 2134
D	DOOR	914	x 2134
D	DOOR	762	x 2134
N	WINDOW	1529	x 1067
N	WINDOW	1219	x 1067
N2	WINDOW	1524	x 1067
SW	WINDOW	914	x 1229
SW	WINDOW	1067	x 1067
BN	WINDOW	1219	x 1067
SW	WINDOW	914	x 1067
V	VENTILATOR	914	x 609

PRO COLOR SHOWN (1)
 ROAD COLOR SHOWN (2)
 SITE COLOR SHOWN (3)
 SCALE 1" = 8' 0"
 DATE: 2-03-1991

OWNER
[Signature]

LICENSED SURVEYOR
 S. CHOUKALINGAM B.E. M.I.E
 CLASS 7 LICENSED SURVEYOR
 L.S NO 213
 CORPORATION OF MADRAS

ARCHITECTS
 M. Anand Sankar
 SRINIVASA ENTERPRISES
 23, MADHANAM STREET
 MADRAS 600 033

MR. MATHAN