



MMDA IBI/PP No. /
 C.No. 216-1-157
 Assd. ...
 Scrubby
 PART I
 PART II
 A.P. D.P.


Planning Permit No. 104/2/358/AC/90
 APPROVED
 SUBJECT TO THE CONDITIONS IN THIS OFFICE LETTER.
 No. 104/2/358/AC/90
 FOR MEMBER SECRETARY
 MADRAS METROPOLITAN
 DEVELOPMENT AUTHORITY
 MADRAS - 600 008.

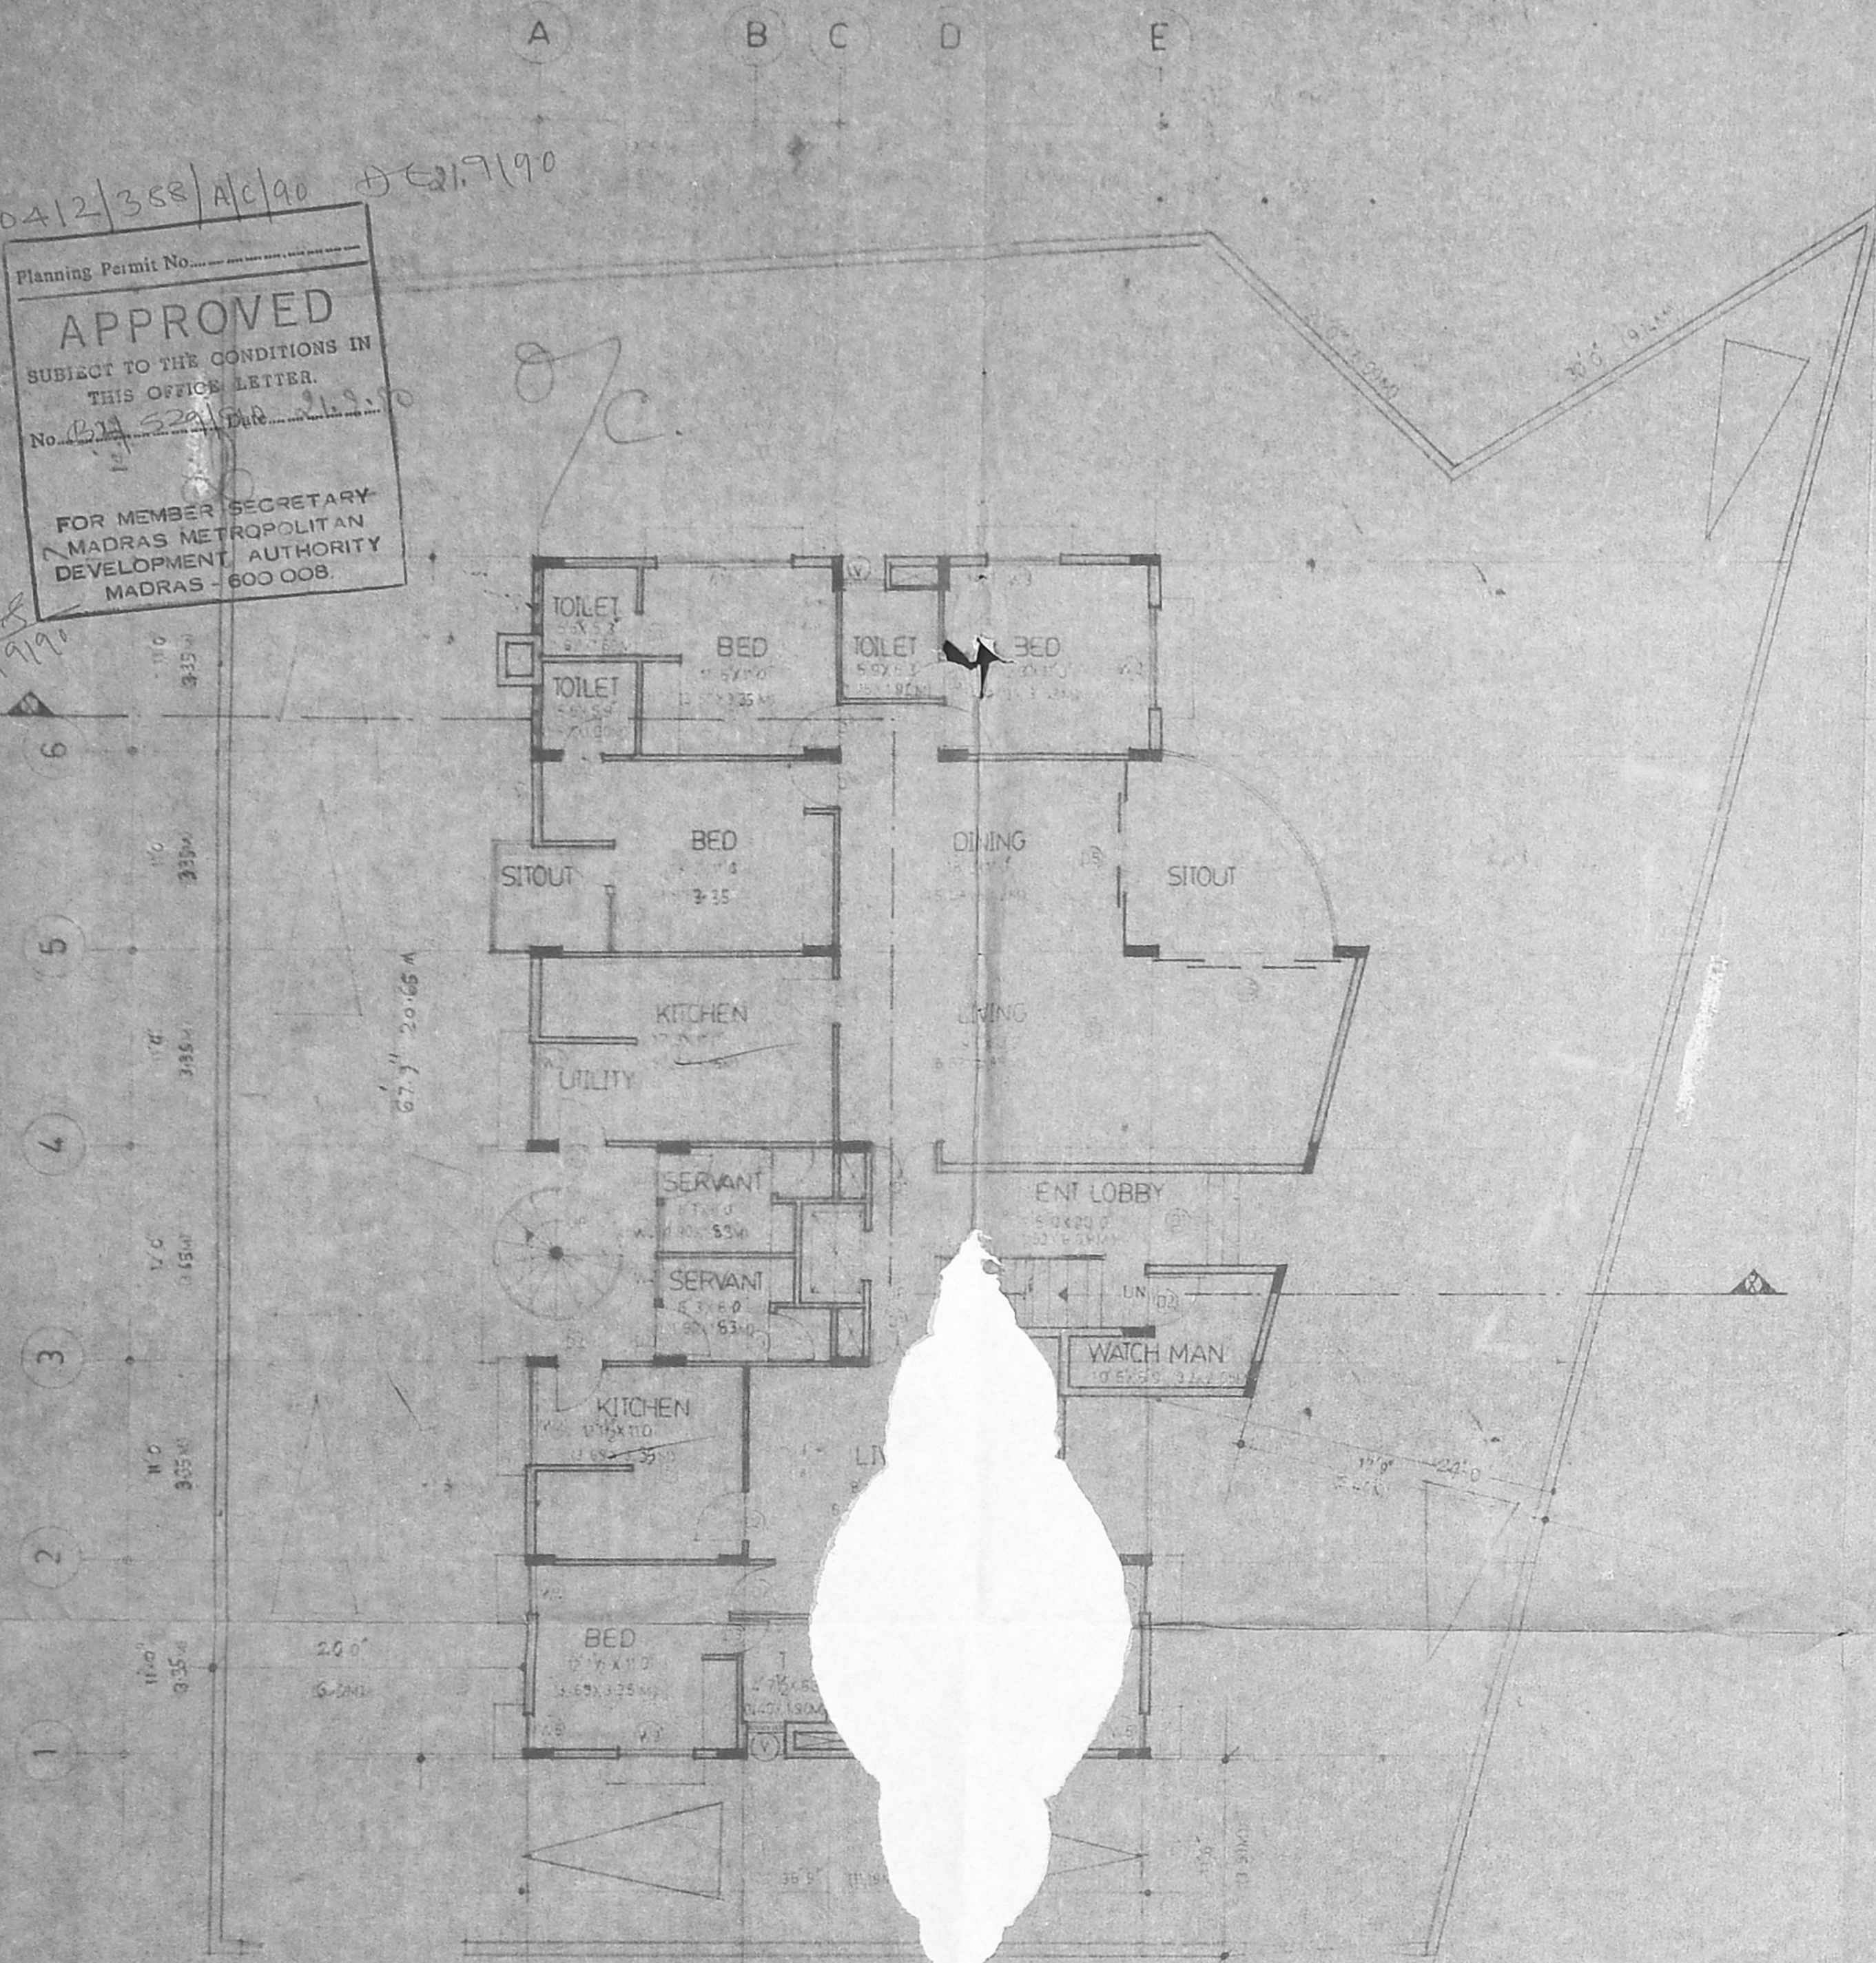


GROUND FLOOR PLAN

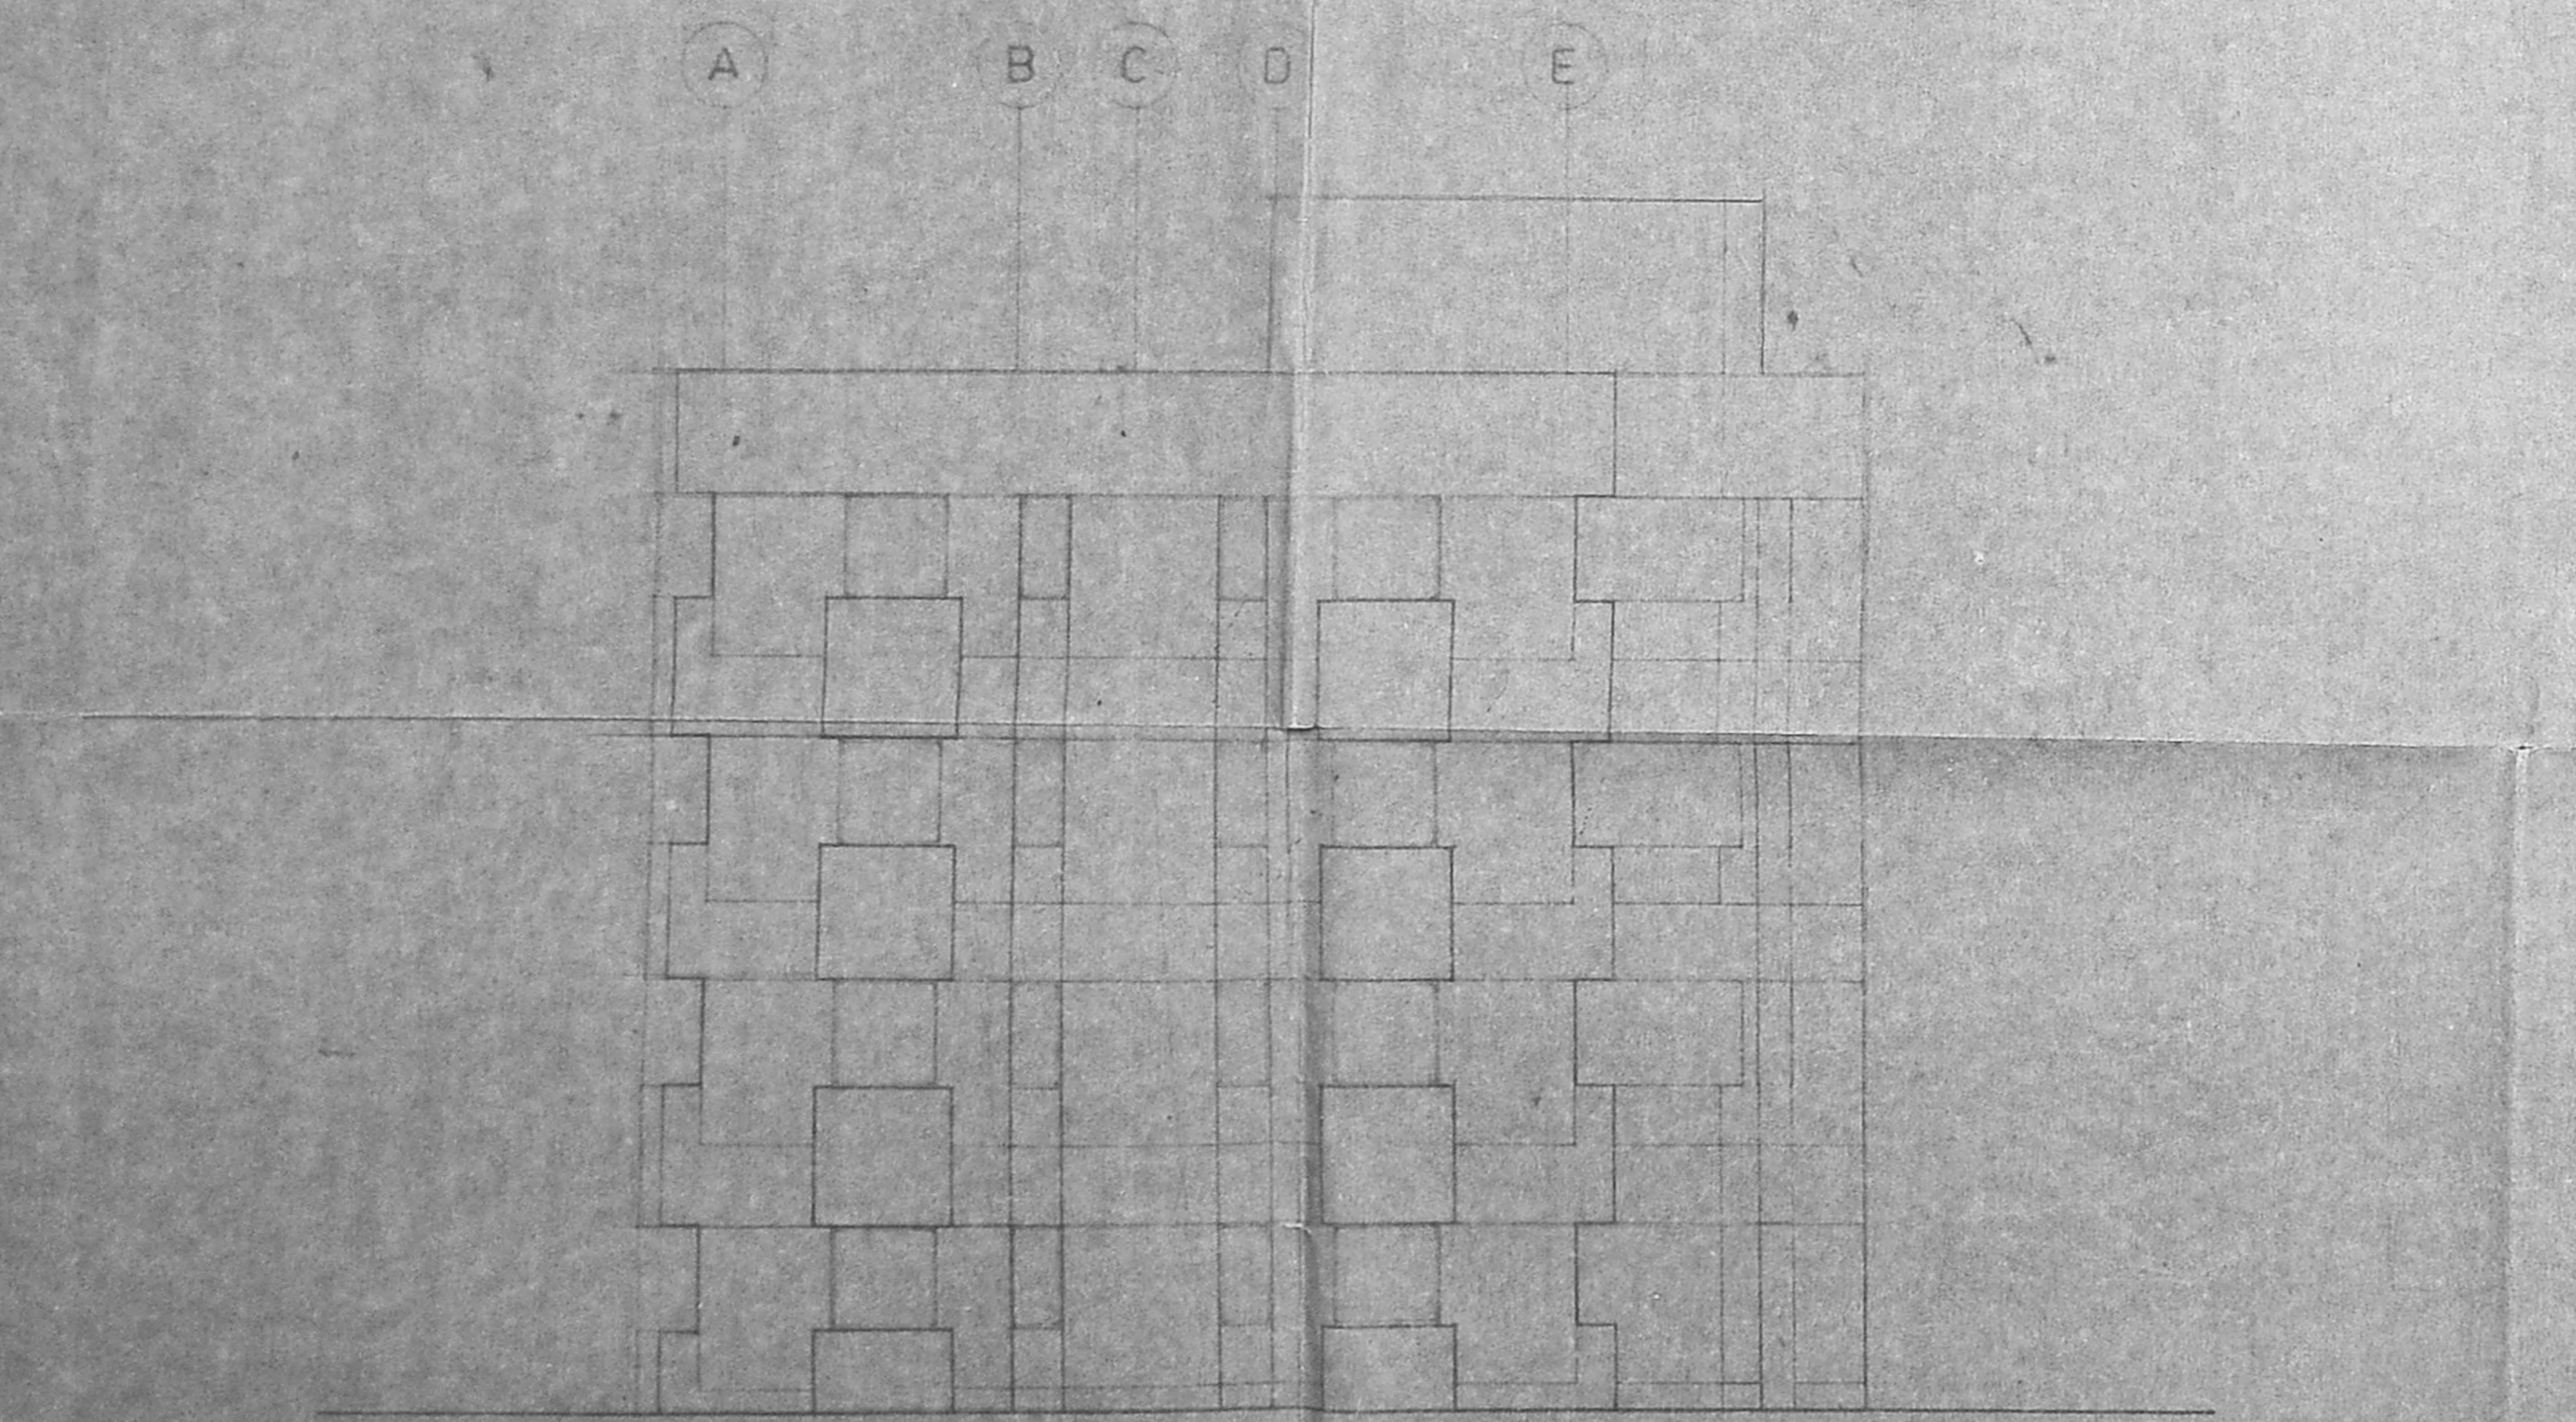

SIDE ELEVATION

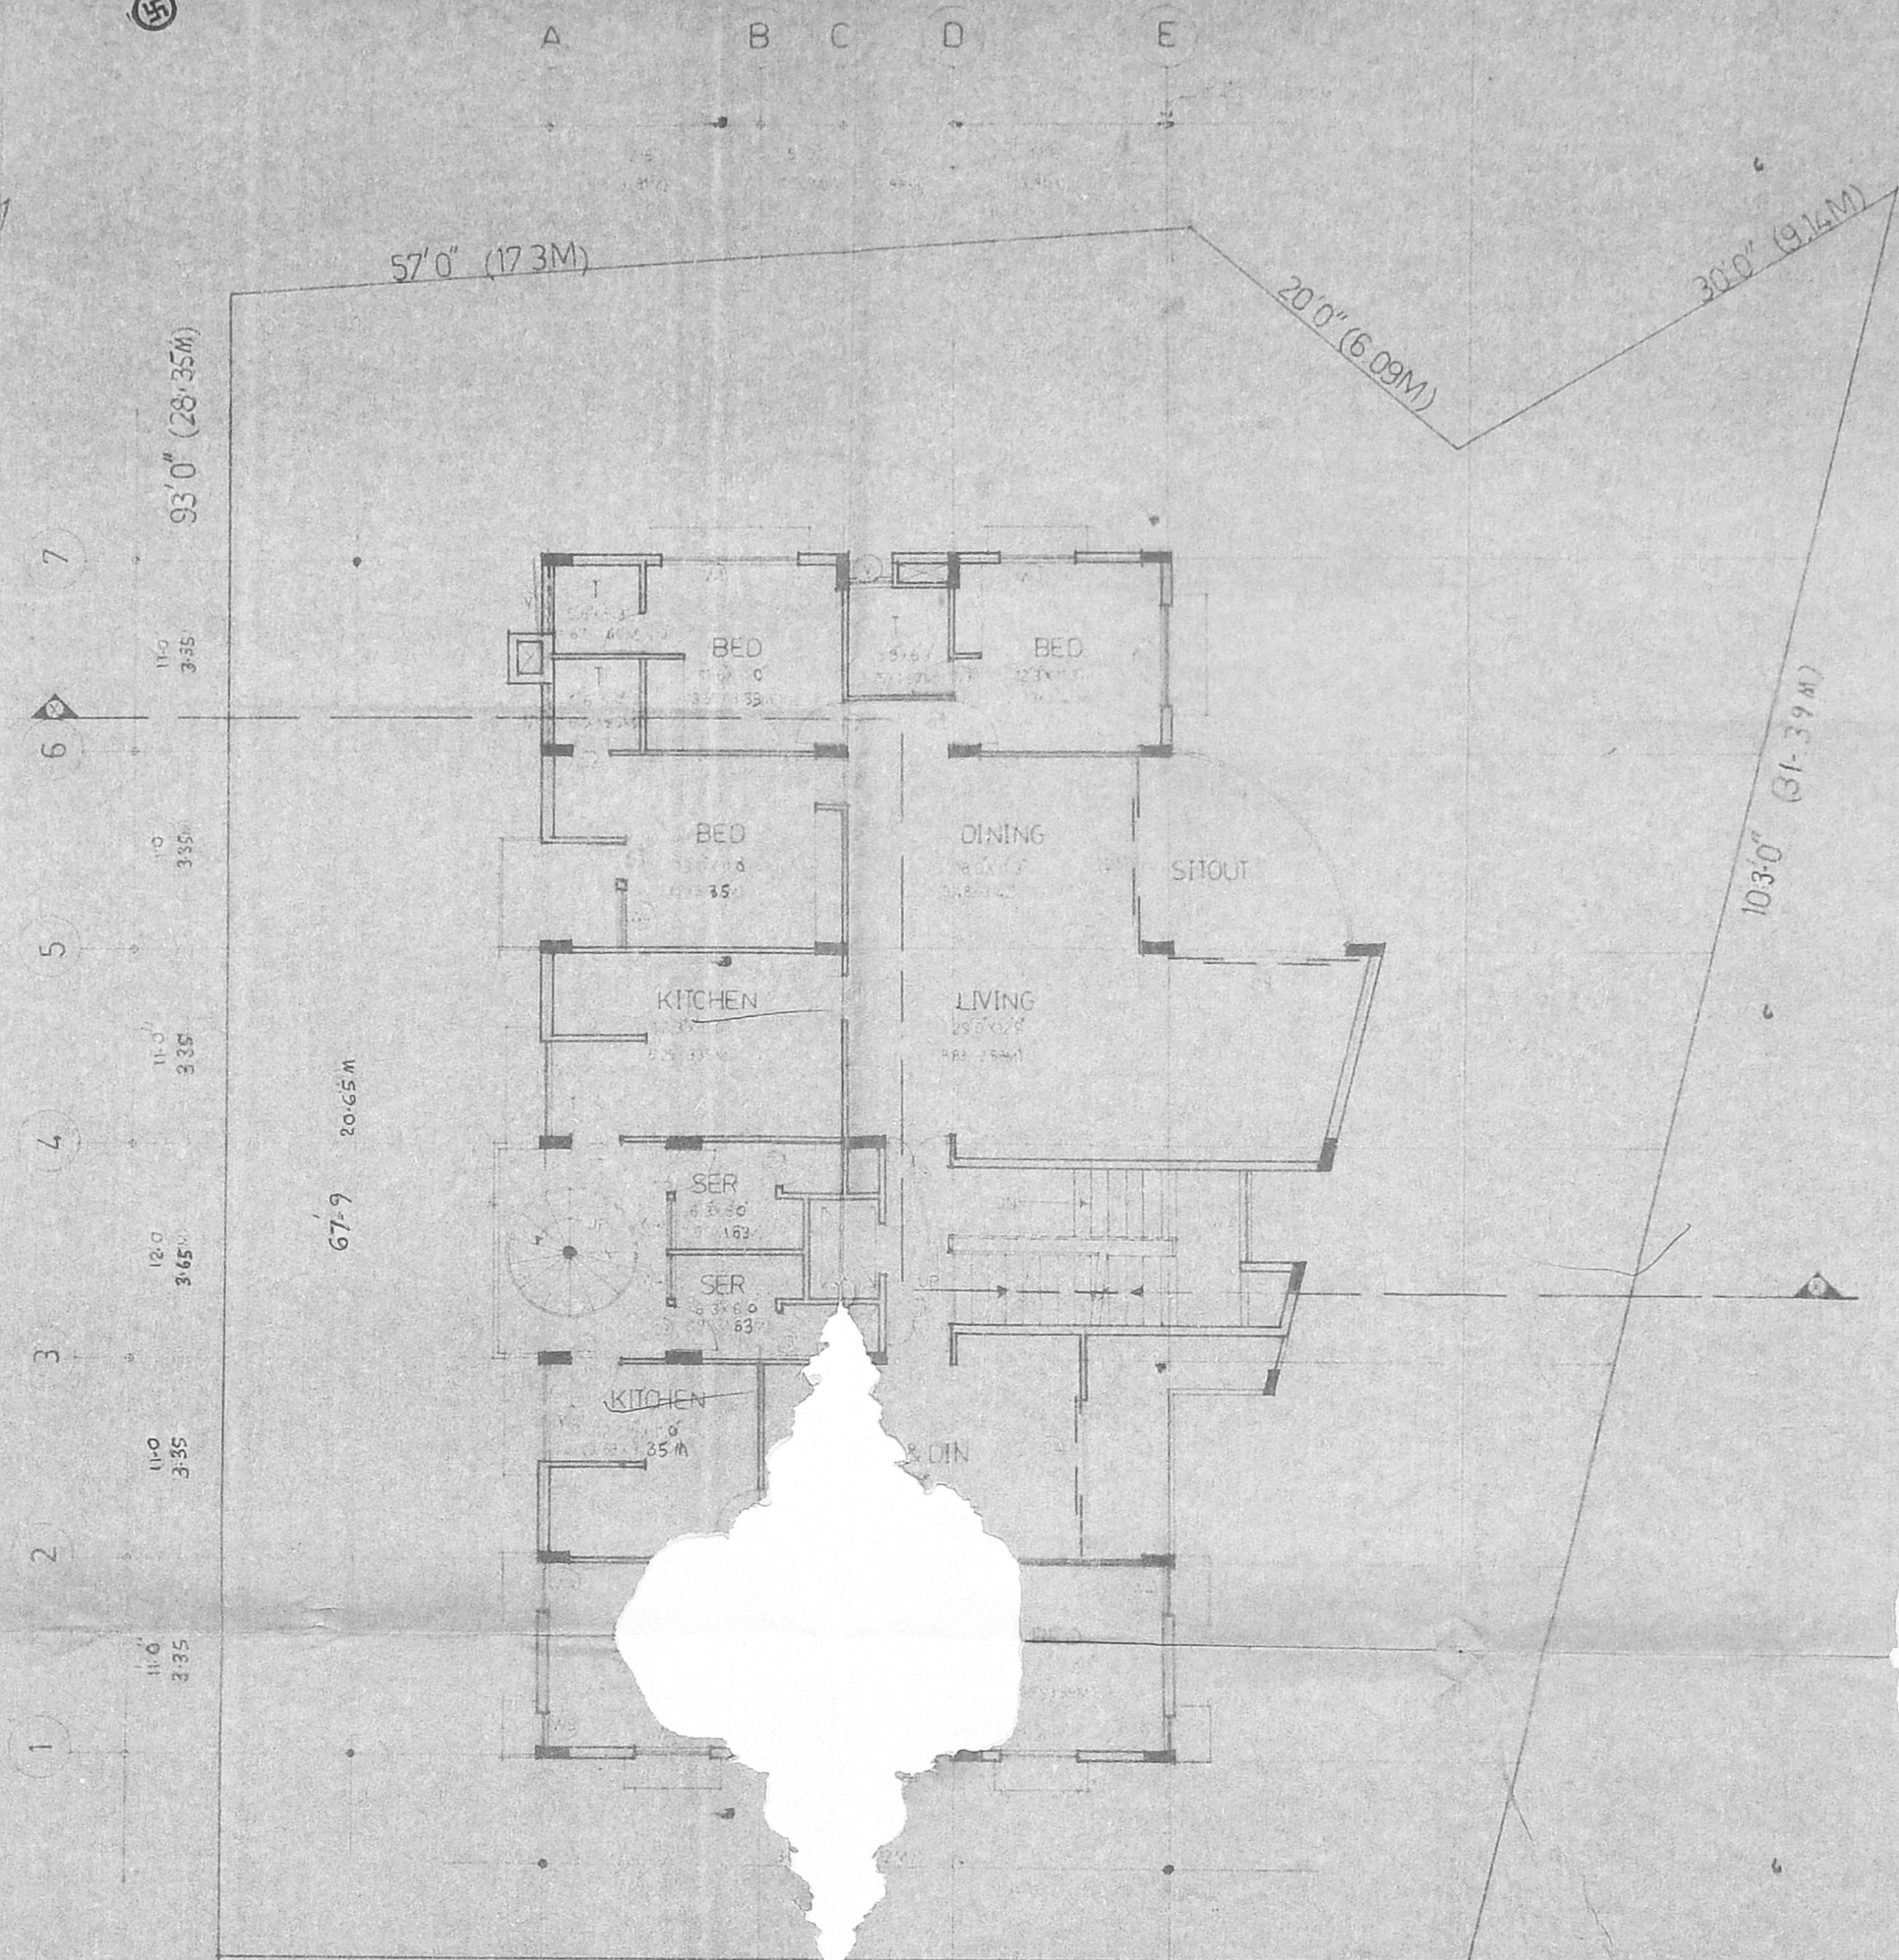

TYPICAL FLOOR PLAN (I, II & III)

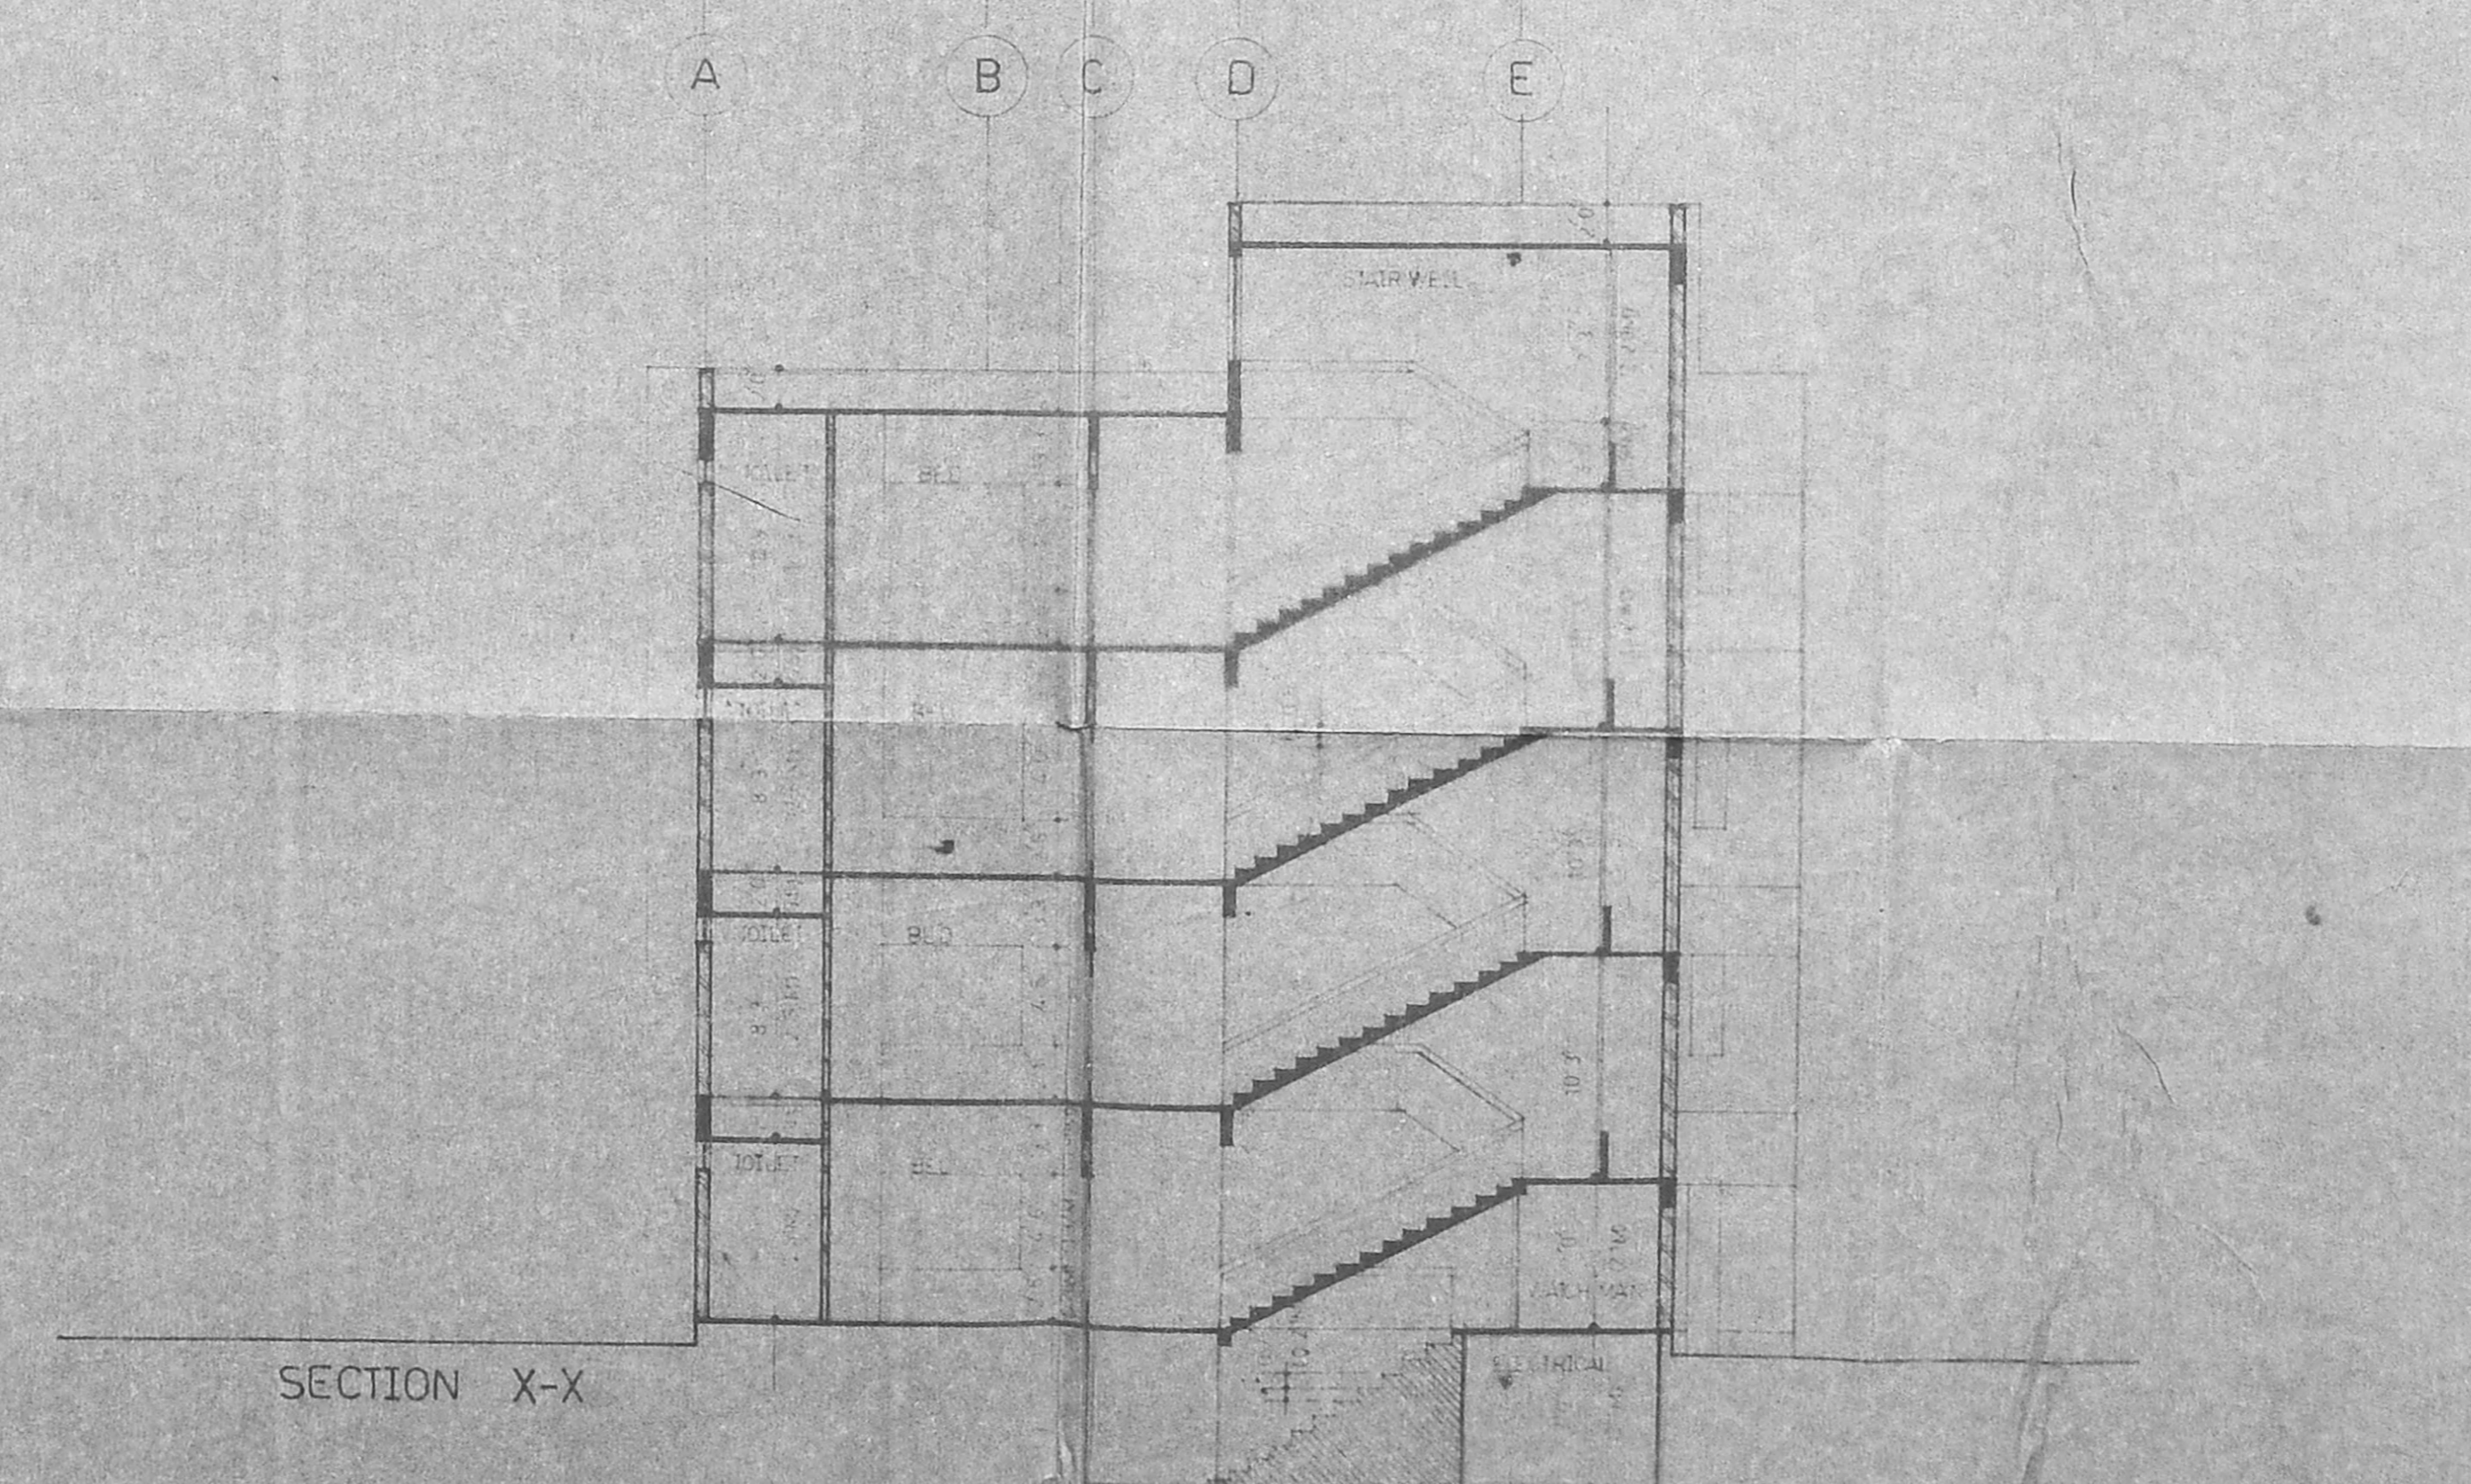

SECTION X-X

SCHEDULE OF OPENINGS

S.No	PARTICULARS	DESCRIPTION	SIZE
1	DOORS	D1	TEAK WOOD PANELLED
		D2	TEAK WOOD FLUSH
		D3	TEAK WOOD PANELLED
		D4	TEAK WOOD SLIDING
		D5	•
2	WINDOWS	W1	TEAK WOOD GLAZED
		W2	•
		W3	•
		W4	•
		W5	•
3	VENTILATORS	•	•

SPECIFICATIONS

FOUNDATION	R.C.C FOOTINGS	SIZED STONE MASONRY
SUPERSTRUCTURE	R.C.C COLUMNS & BEAMS	BRICK INFILLED WALLS
FINISHES	EXTERIOR	SMOCCEM & CERAMIC TILES
	INTERIOR	PLASTER & O.B.D
FLOORING	SPARKLE TILES	TEAK WOOD
DOORS & WINDOWS	TEAK WOOD	TEAK WOOD

ARCHITECT'S SIGNATURE
K. Venugopal
K. VENUGOPAL
 A.E. (R.E.)
 CONSULTING CIVIL ENGINEER
 LICENSE SURVEYOR CLASS I
 CORPORATION OF MADRAS
 3, BELLARUN STREET
 NUNGAMBAKAM LAKE AREA
 MADRAS-600 034

OWNER'S SIGNATURE

REV. No.	DATE	DESCRIPTION

JOB: FLATS AT 64 ARCHBISHOP MATHAIS AVENUE MADRAS
 TITLE: TYPICAL FLOOR PLANS ELEVATION SECTION


SCALE	1" = 10'	2152	A 0 1
DEALT	MADE	APRIL 1987	
CHECKED			
APPROVED			

CHANDAVARKAR AND THACKER
 ARCHITECTS AND CONSULTING ENGINEERS
 7, PALACE CROSS ROAD, BANGALORE


P/10418/358/BC/90 dt. 2.9.90

Planning Permit No. _____
APPROVED
 SUBJECT TO THE CONDITIONS IN
 THIS OFFICE LETTER.
 No. 21529/90 dt. 2.9.90
 FOR MEMB. SECRETARY
 MADRAS METROPOLITAN
 DEVELOPMENT AUTHORITY
 MADRAS-600 008.


CS
 2/9/90

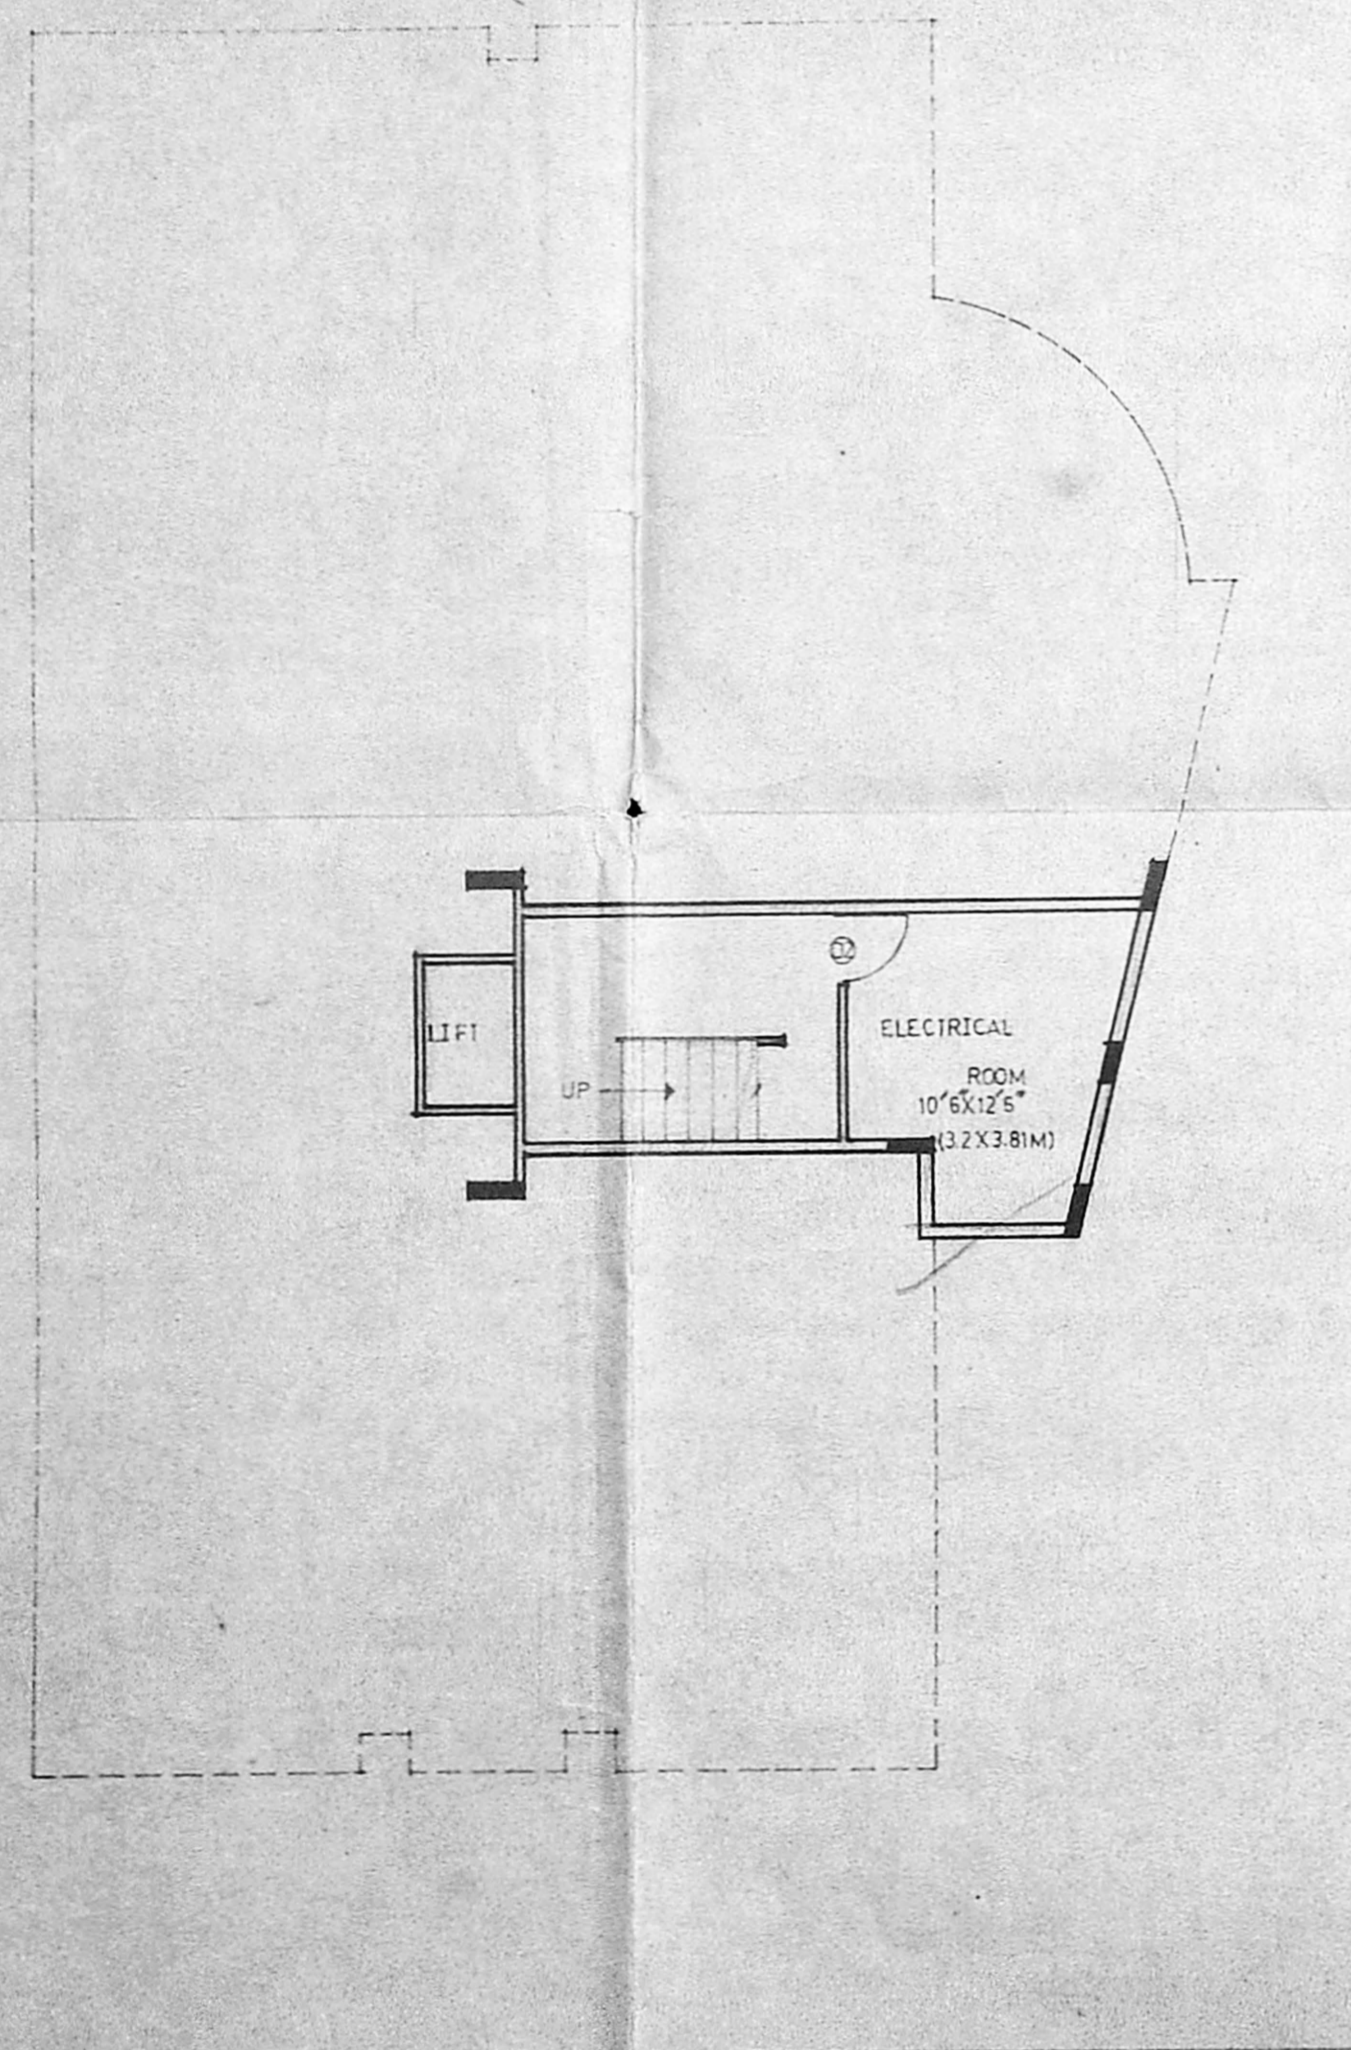

BASEMENT FLOOR PLAN

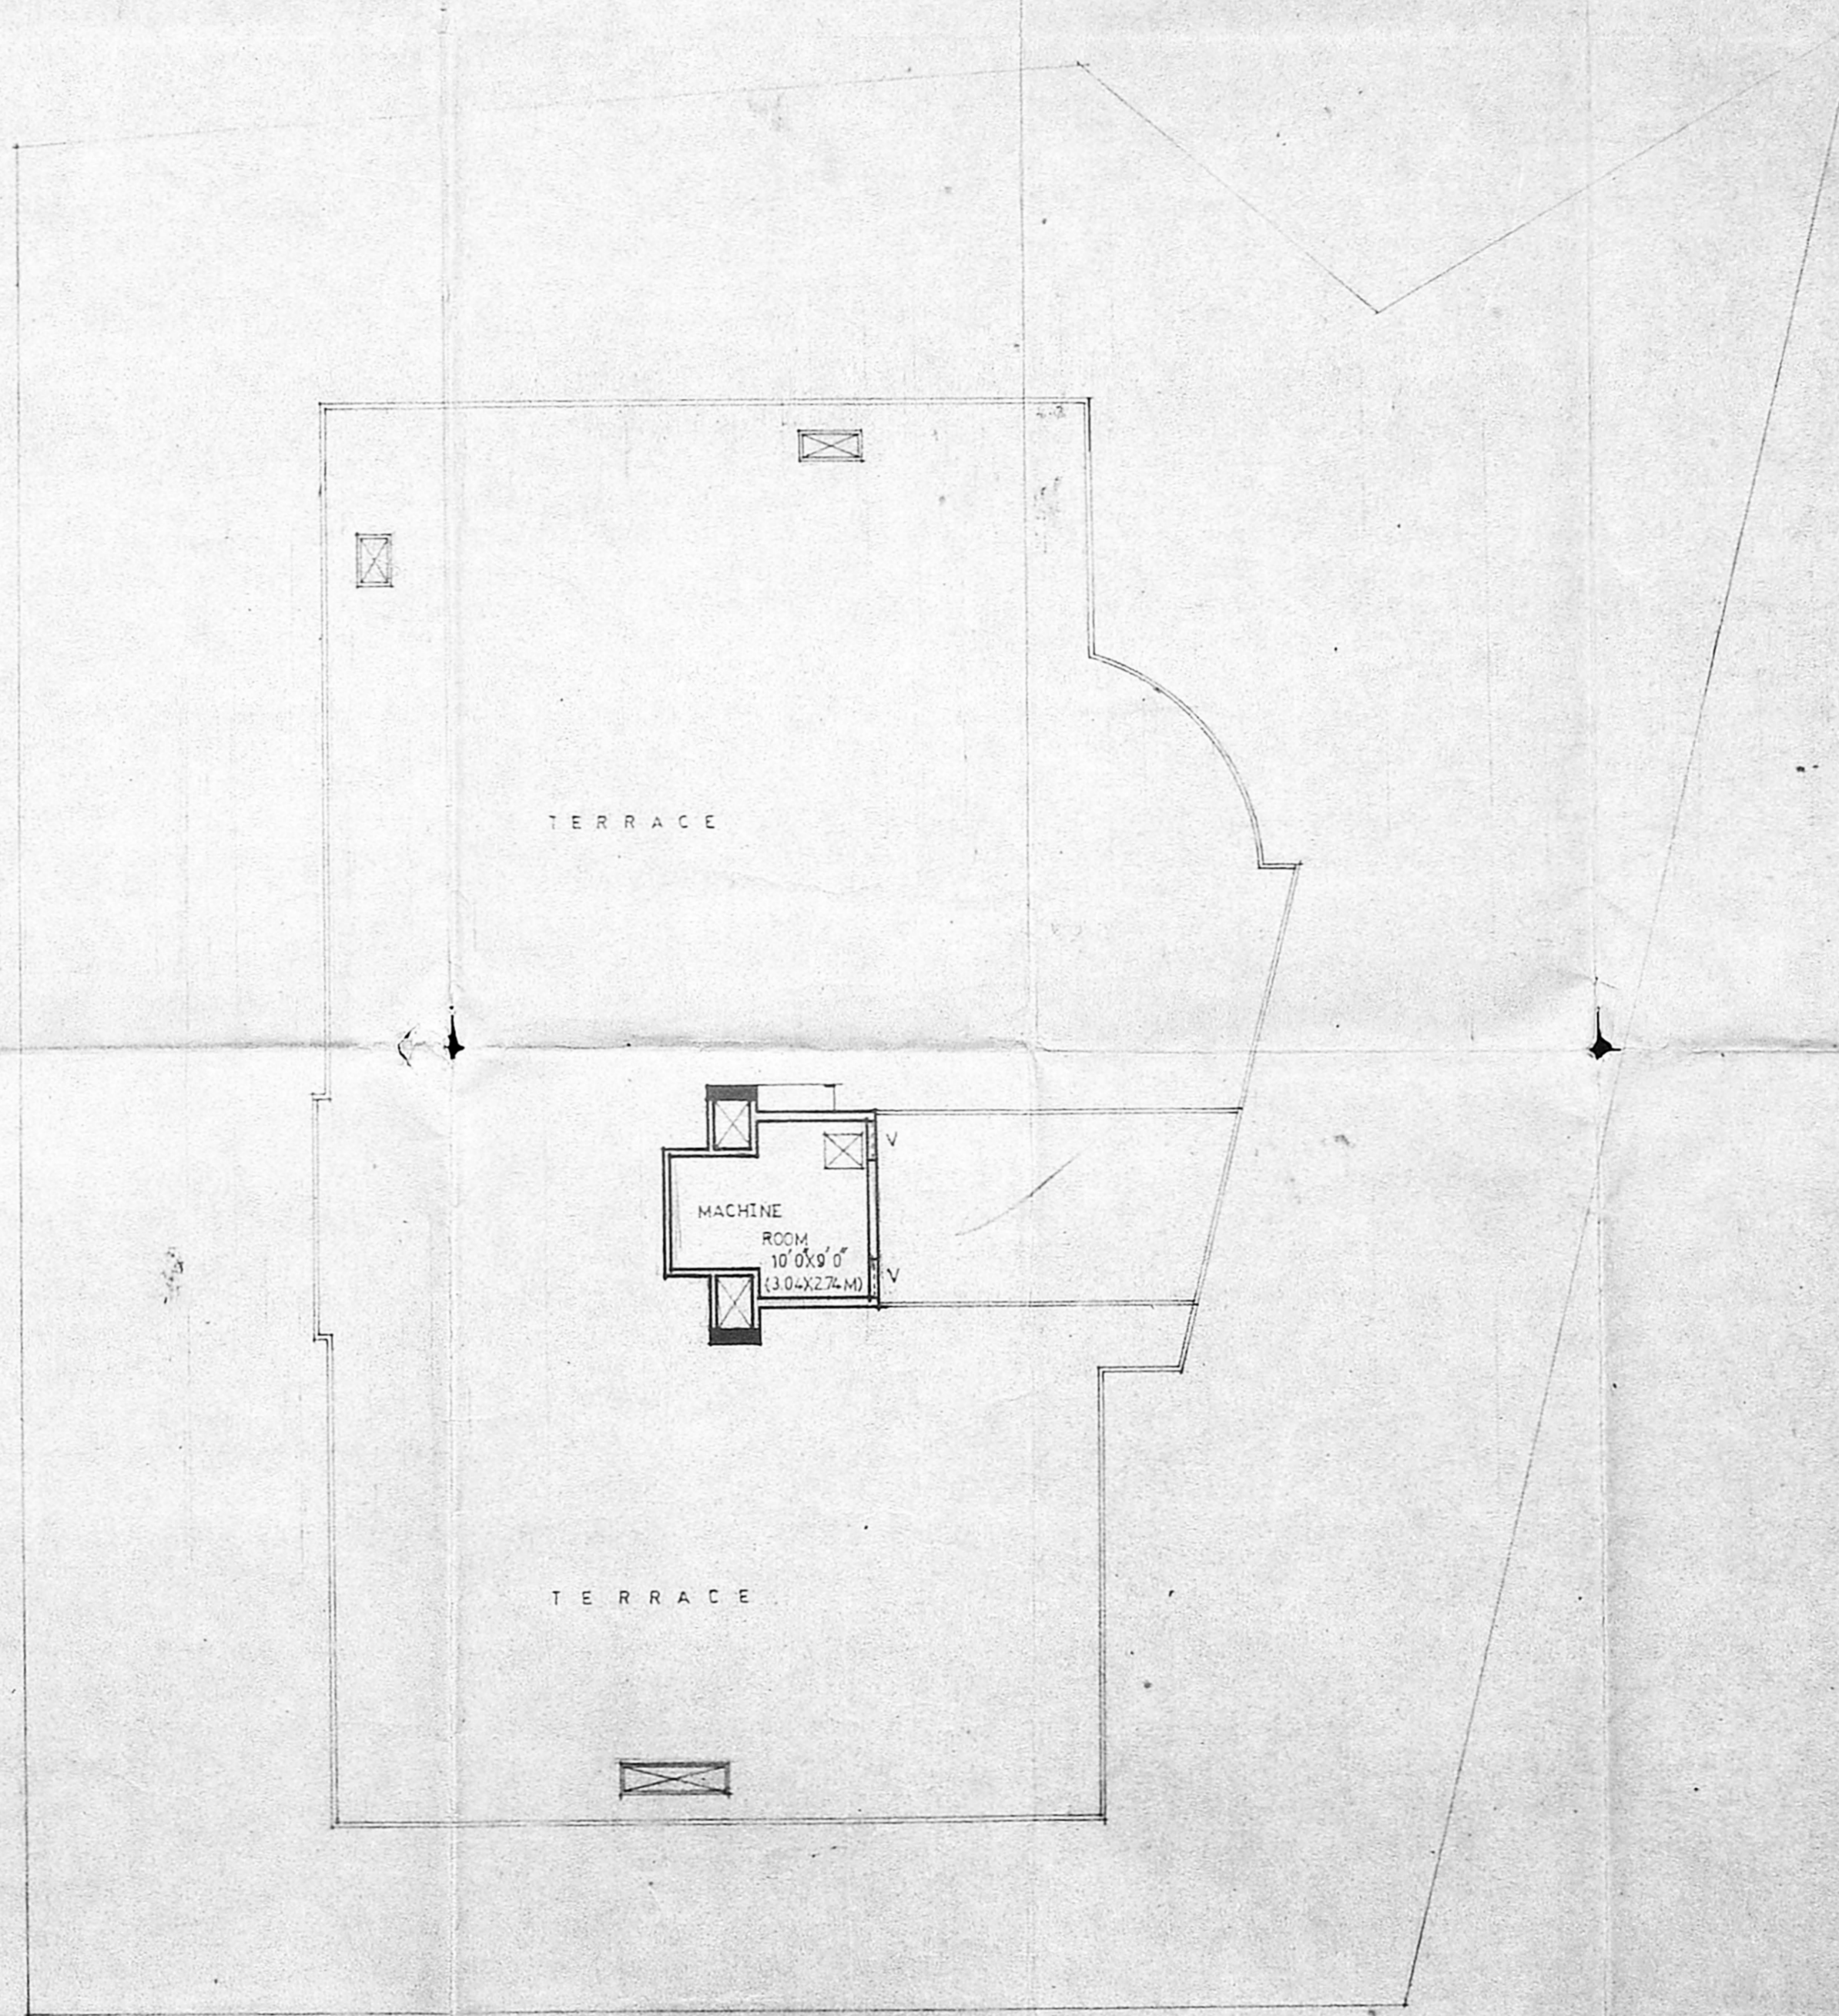

TERRACE PLAN

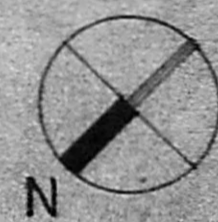

ARCHITECT'S SIGNATURE <i>K. Venugopal</i>	OWNER'S SIGNATURE
K. VENUGOPAL A.E.E. (R.I.) CONSULTING CIVIL ENGINEER LICENSE SURVEYOR CLASS I CORPORATION OF MADRAS 3, NEELAKANDAN STREET HUNGAMBAKKAM, LAKSHMI MADRAS-600 034	

REV. No.	DATE	DESCRIPTION	BY	PRINTS	ISSUED TO	DATE	BY

JOB	FLATS AT 64 ARCHBISHOP MATHAIS AVENUE MADRAS
TITLE	BASEMENT & TERRACE PLANS

SCALE	1"=4'	JOB NO.	2152	DRAWING NUMBER	A 0 2
DEALT	RAV SANKAR	DATE	8 APRIL 1987	REV.	
CHECKED	<i>[Signature]</i>	APPROVED			

CHANDAVARKAR AND THACKER
 ARCHITECTS AND CONSULTING ENGINEERS
 7, PALACE CROSS ROAD, BANGALORE- 560 020

