


- FRONT ELEVATION -

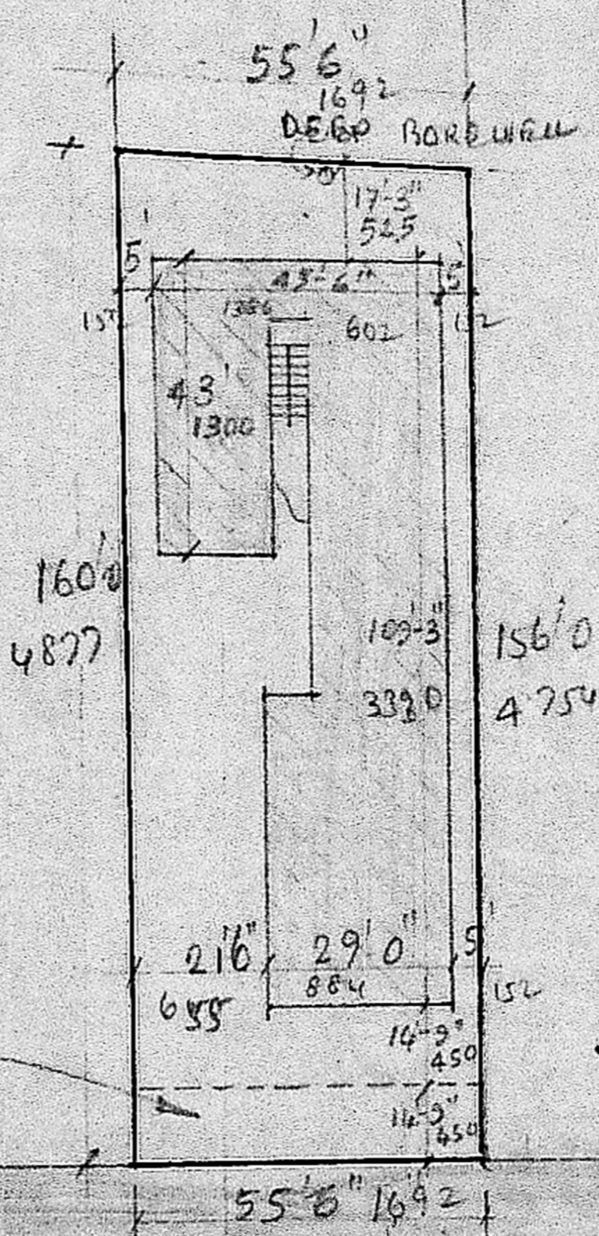

SITE PLAN SCALE 1"=33'0"

PLAN SHOWING THE PROPOSED DWELLING

AT DOOR NO 148 & 149 LAKEVIEW ROAD WESTMAMBALAM.

T.S NO 29 & 30 OF BLOCK . 9 . DIVISION 118. SCALE 1"=8'0" (1:100)

S. SOMADEVA, B.E. (CIVIL) F.I.E., FIV  
CONSULTING ENGINEER &  
CLASS I LICENSED SURVEYOR NO. 16  
SECOND FLOOR, NORTH WING  
DHUN BUILDINGS, MADRAS- 600 002

OWNER


L. SURVEYOR


MMDA BL/PP NO. 1  
C.No. B/6465/90  
ASST: \_\_\_\_\_  
Scrutiny  
PART I 9 26/3/90  
PART II

D.P. 1/2


B/10237/209/90

Planning Permit No. \_\_\_\_\_  
**APPROVED**  
SUBJECT TO THE CONDITIONS IN  
THIS OFFICE LETTER.  
No. B/6465/90 Date 15/5/90  
FOR MEMBER SECRETARY  
MADRAS METROPOLITAN  
DEVELOPMENT AUTHORITY  
MADRAS - 600 008.

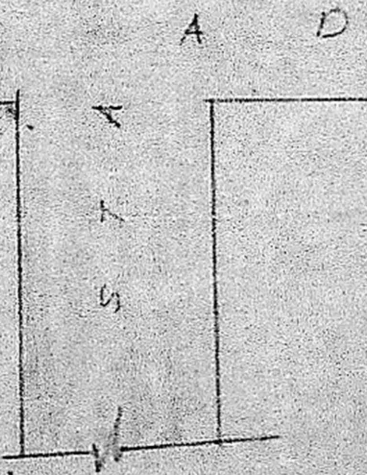


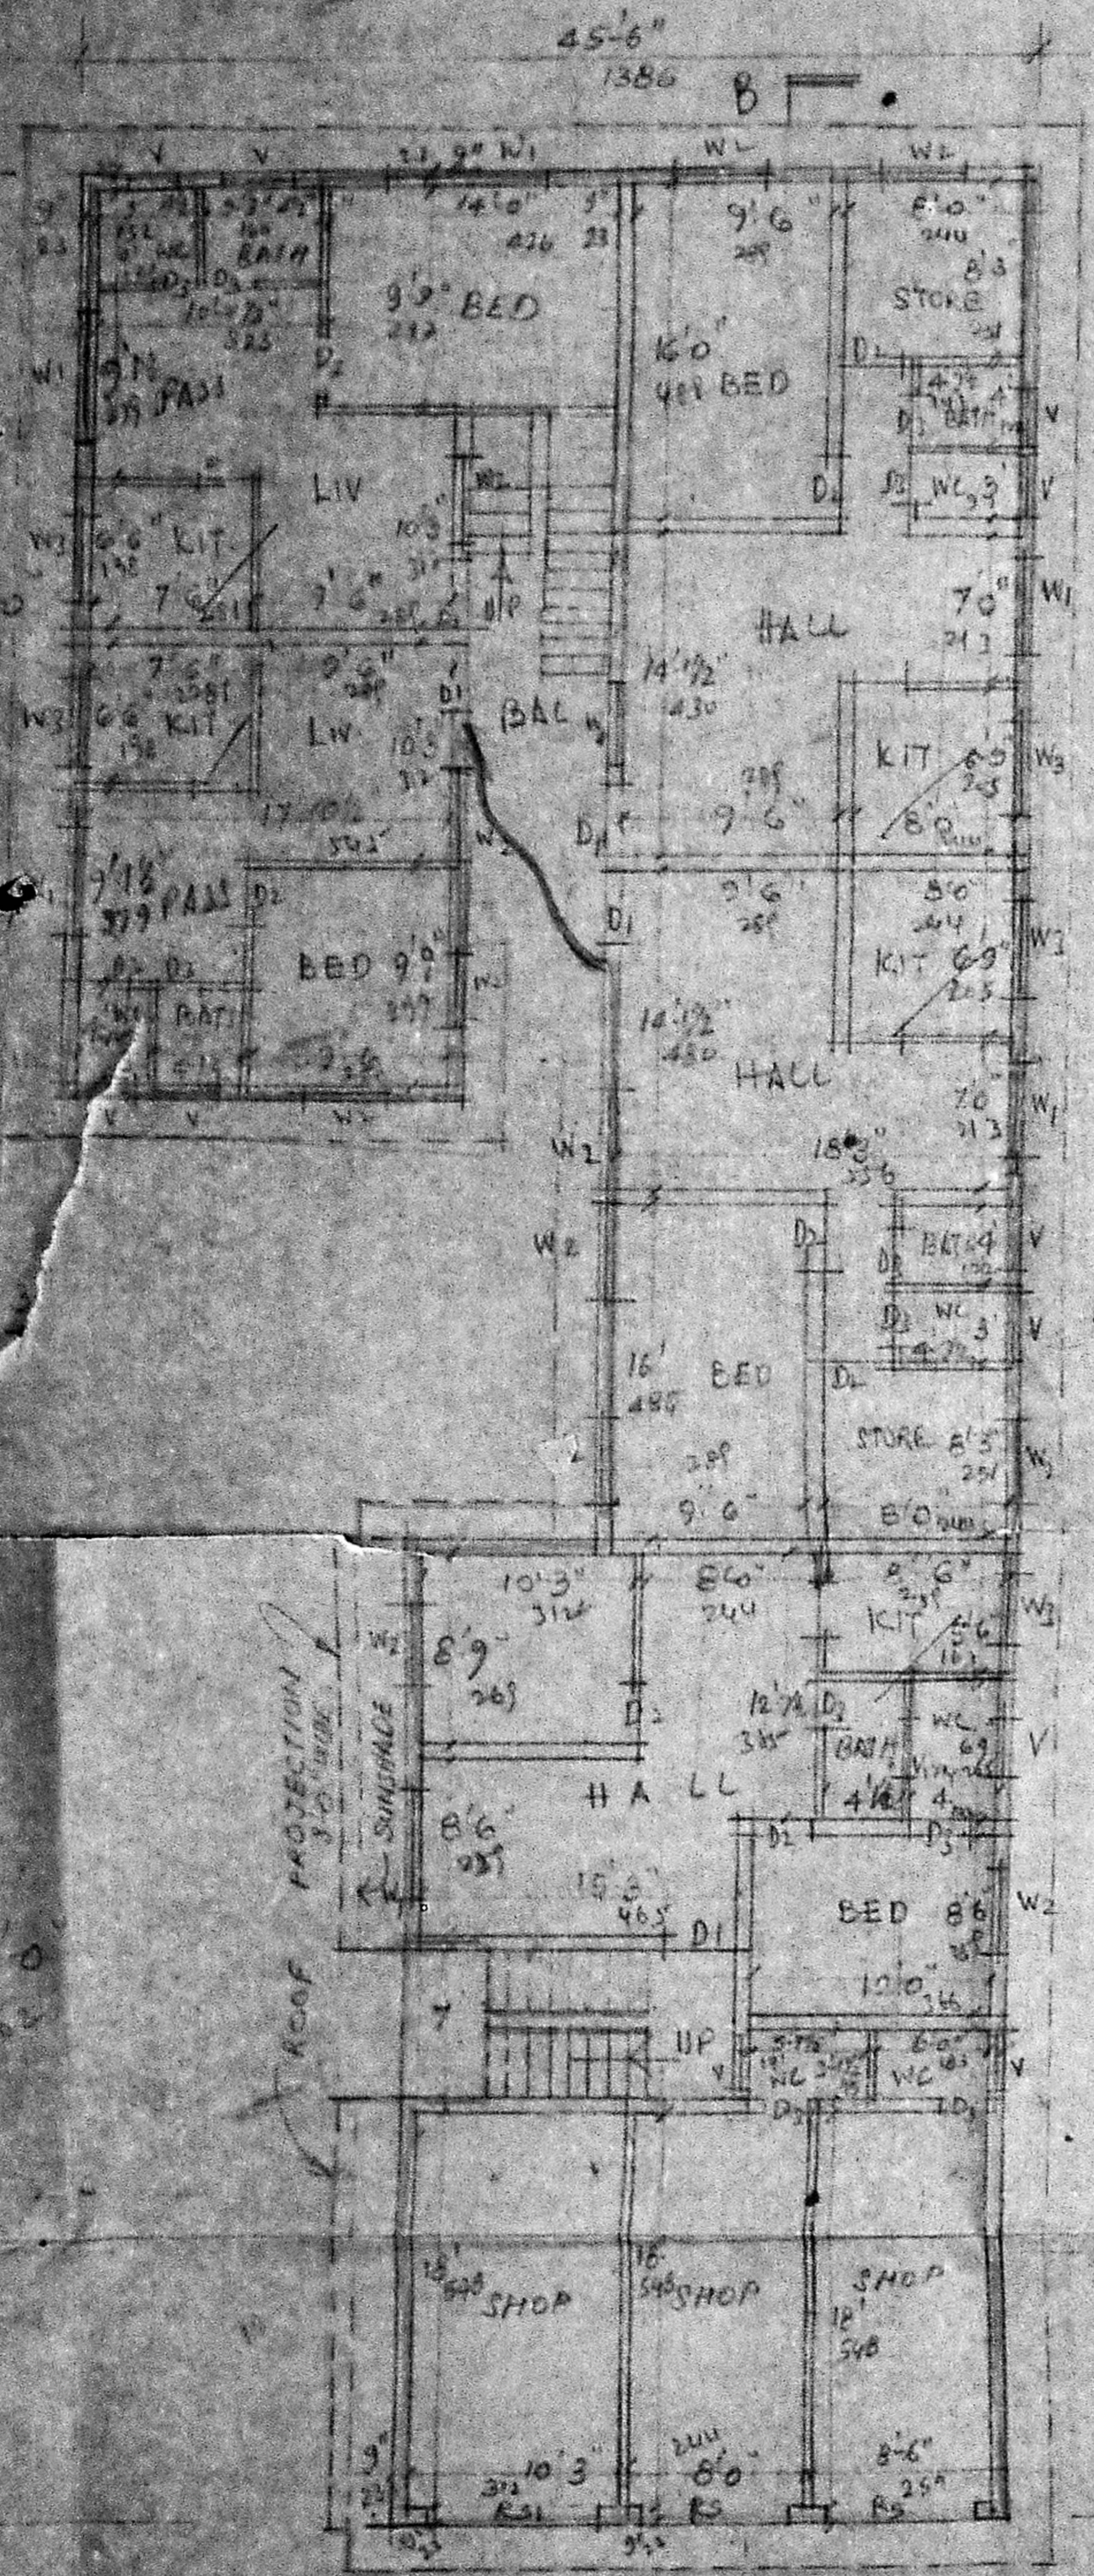


PLAN OF GROUND FLOOR

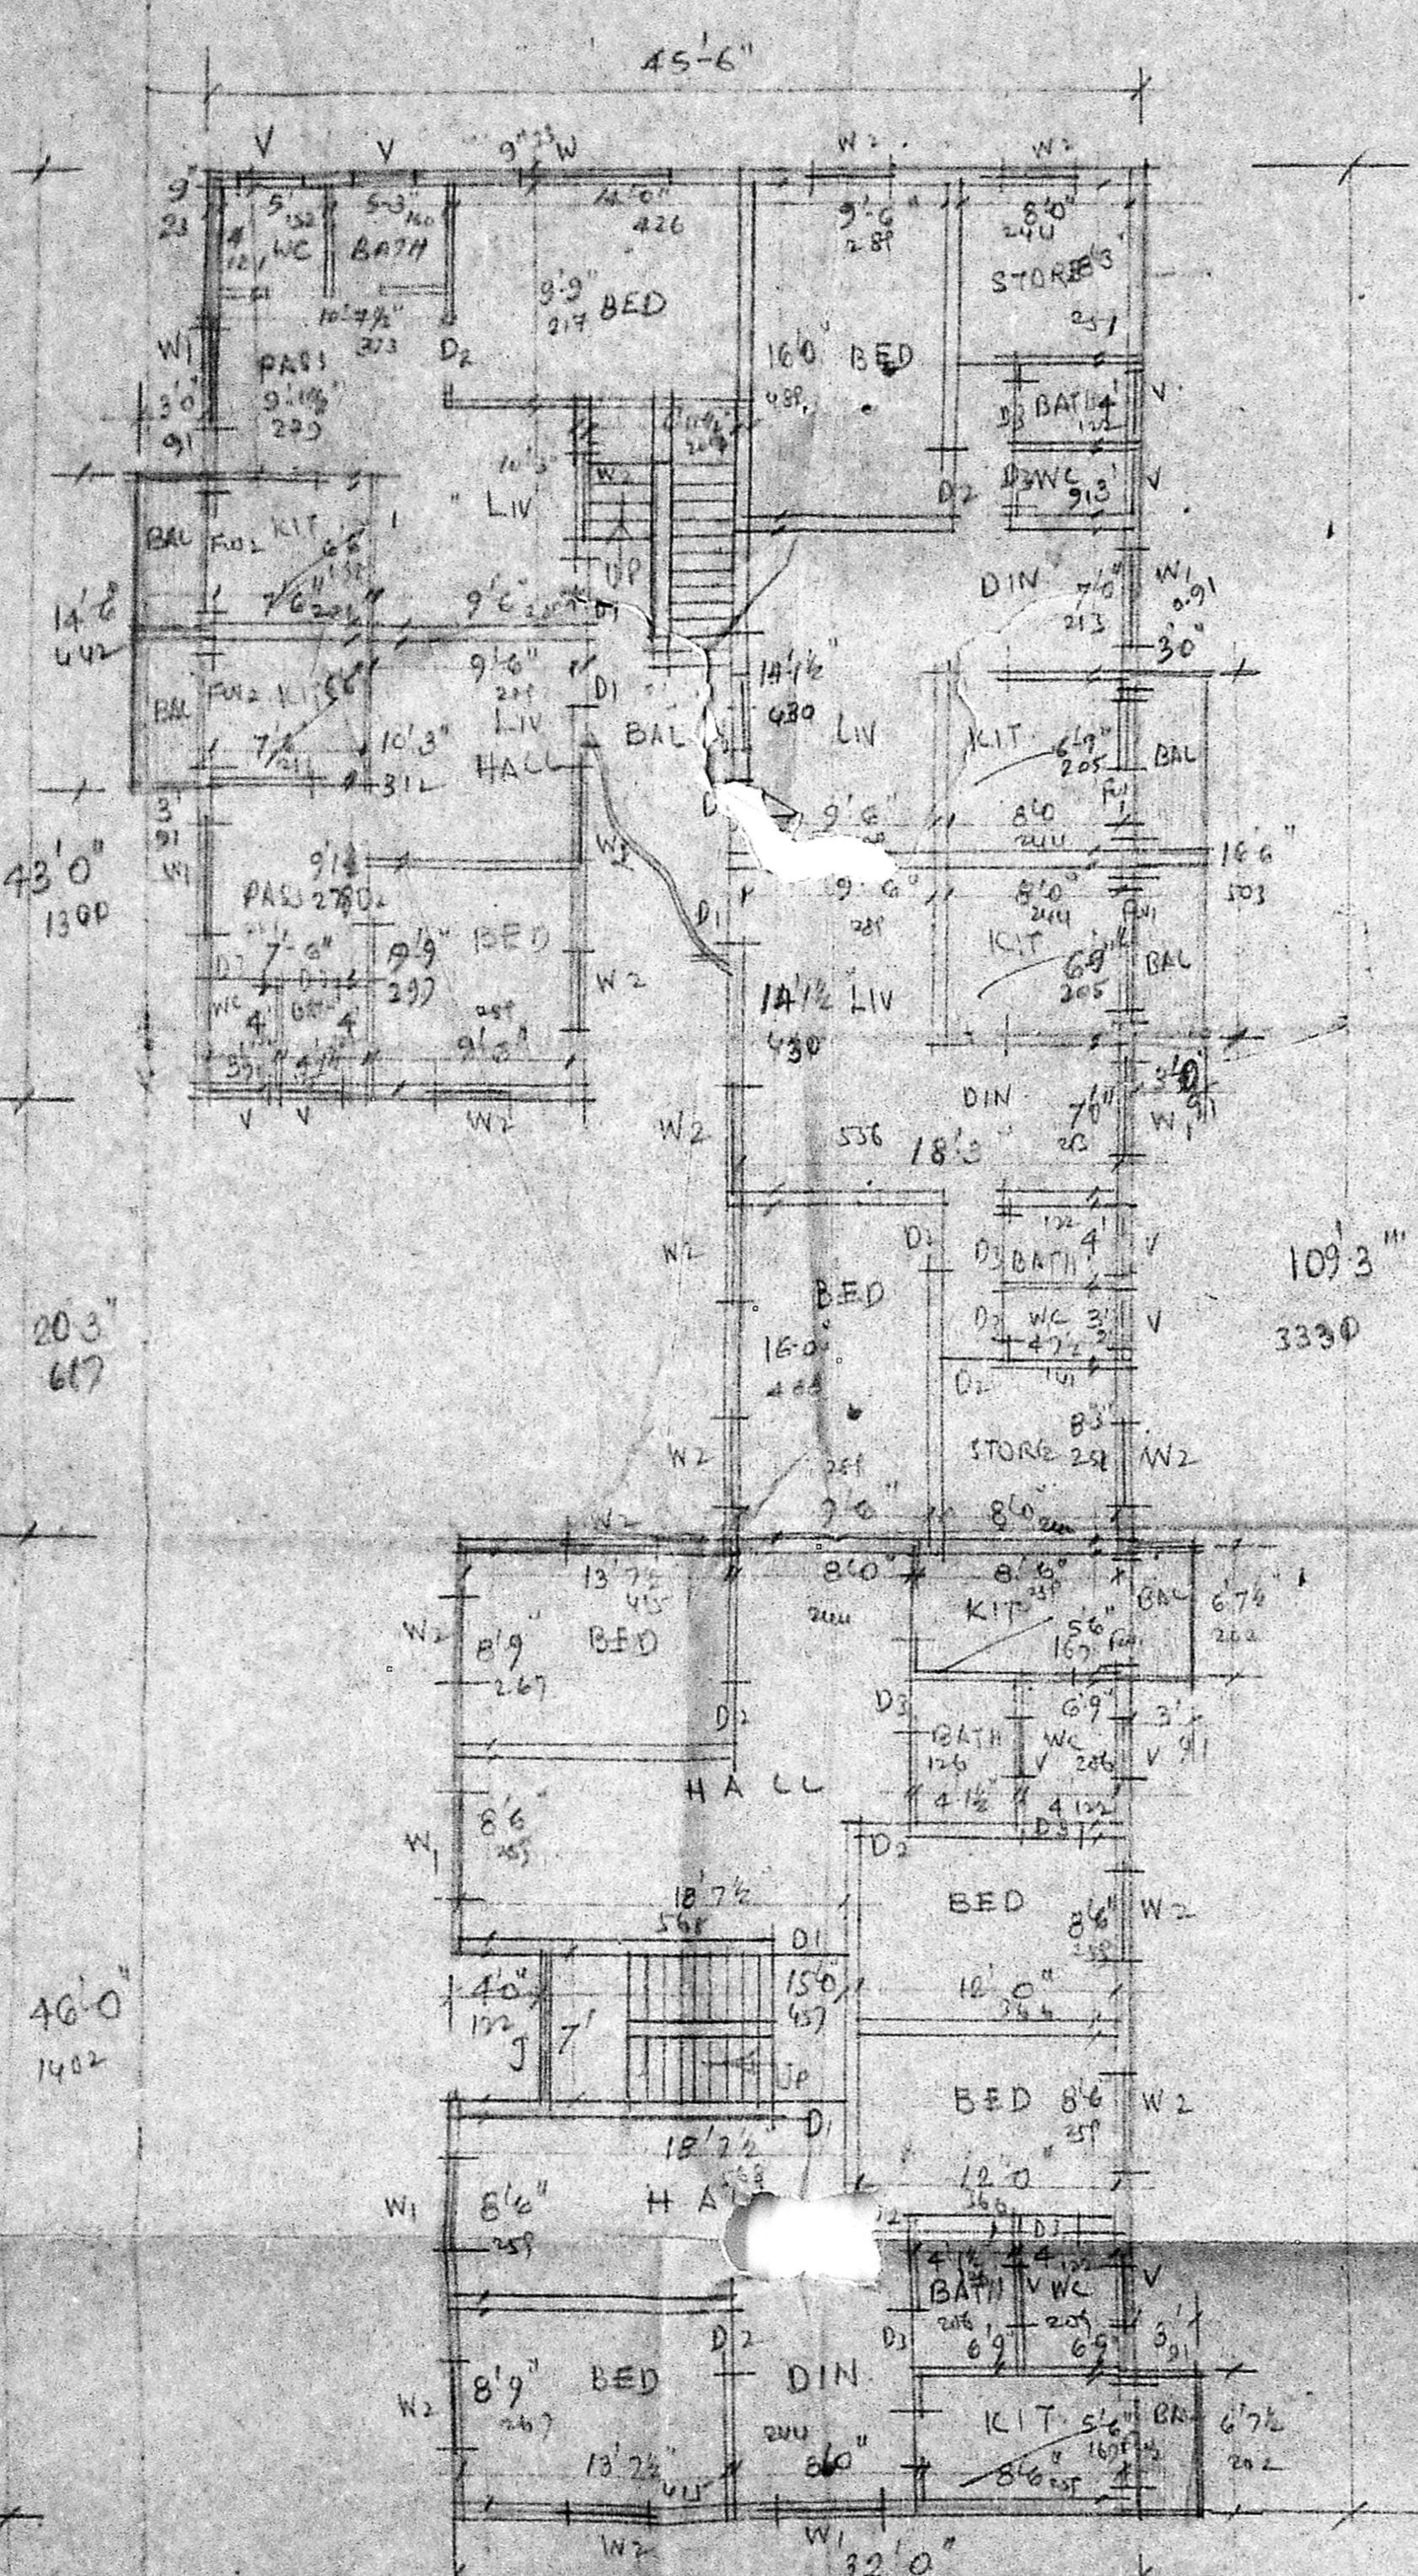

TYPICAL FLOOR PLAN OF FIRST, SECOND AND THIRD FLOOR.

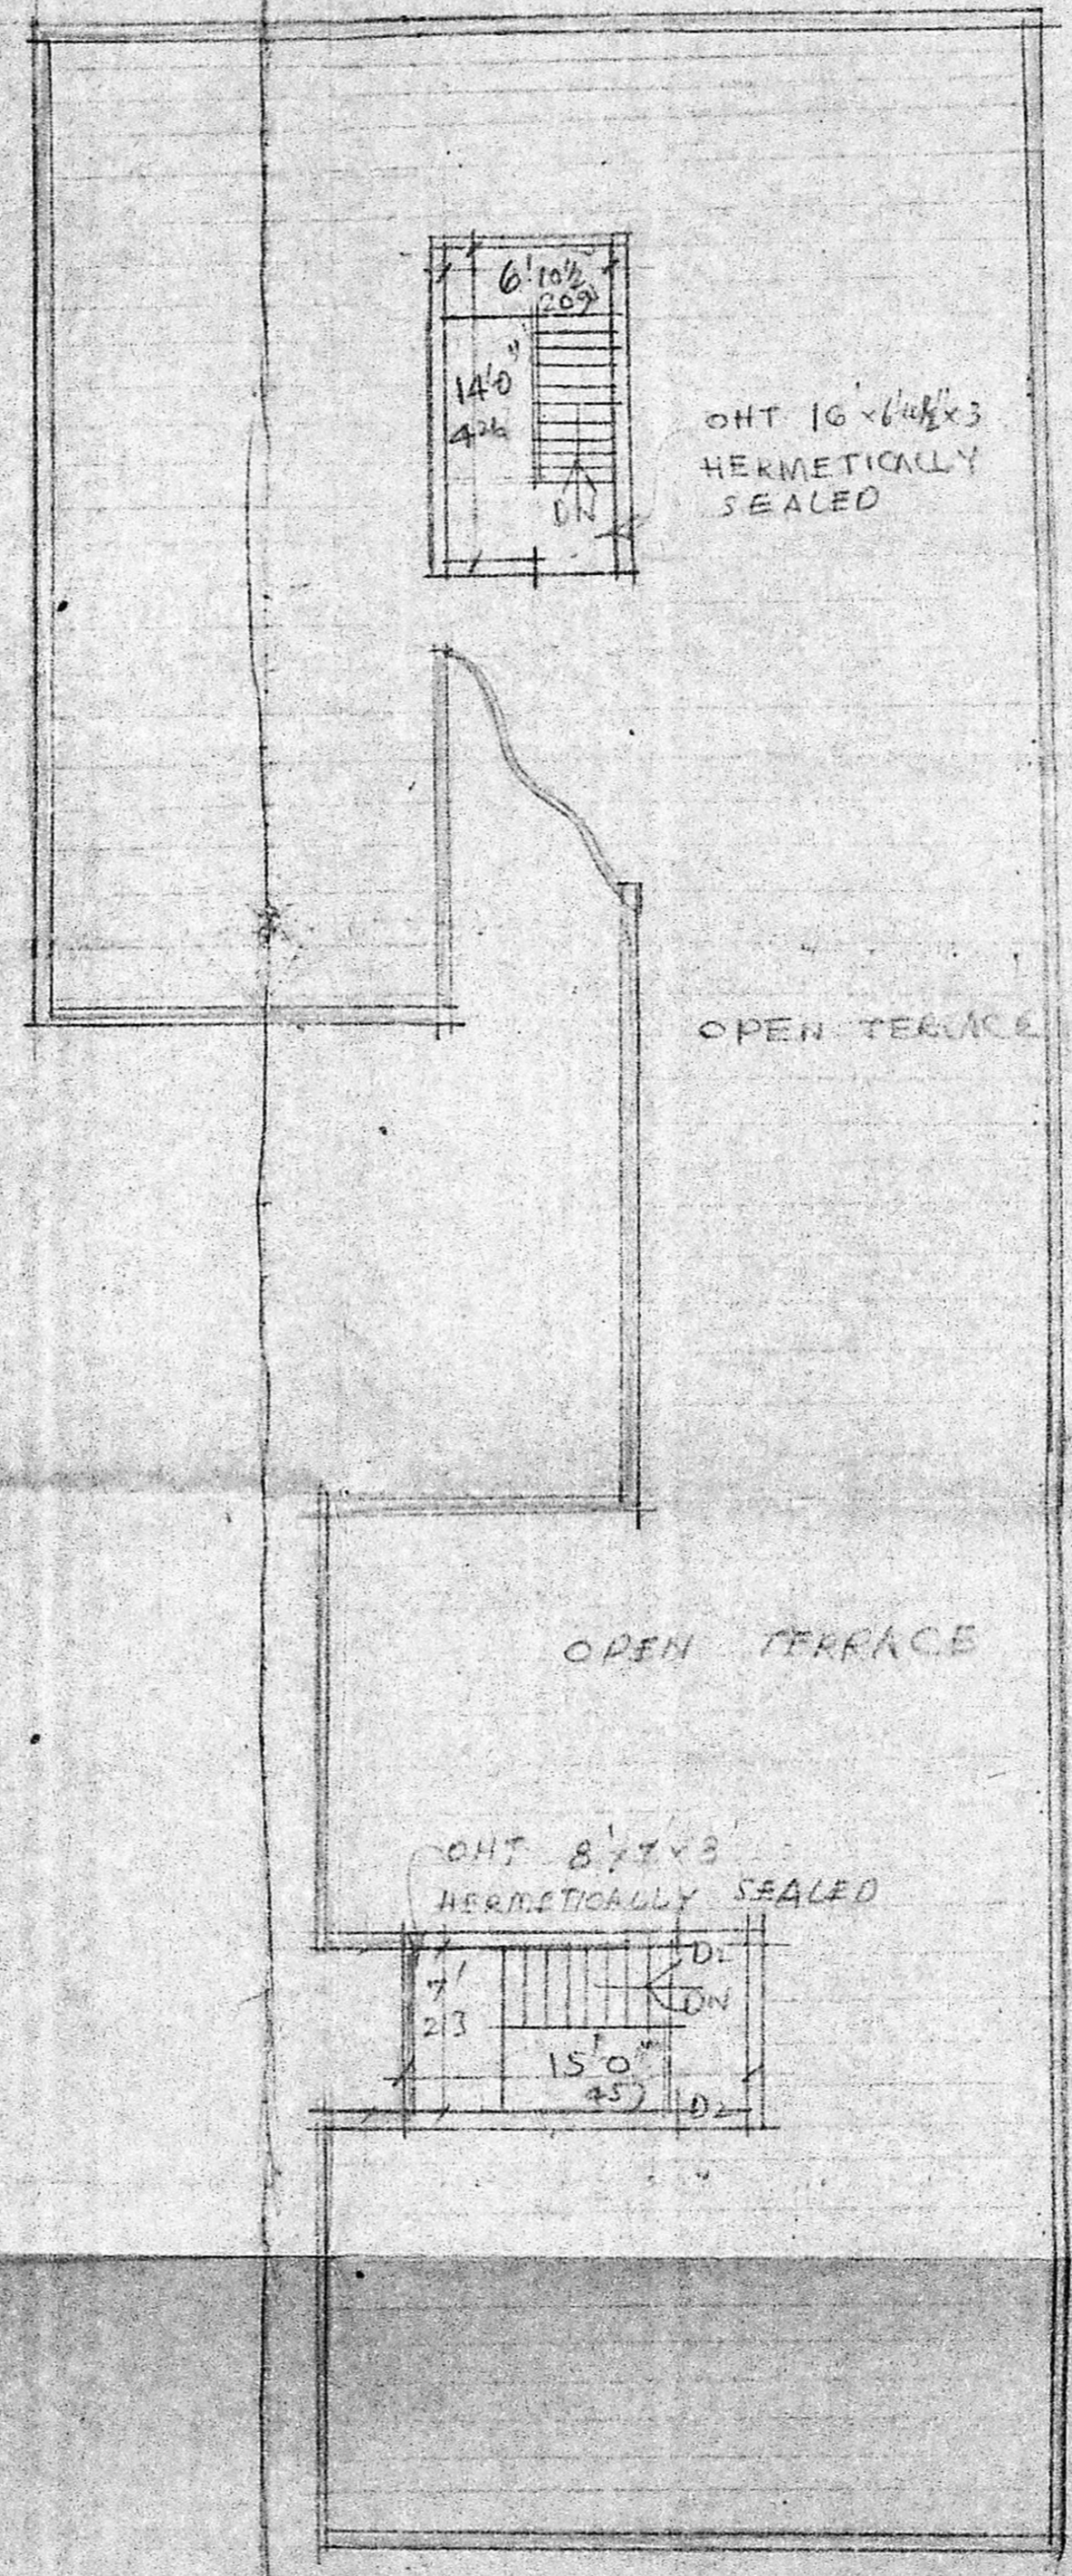

TERRACE PLAN

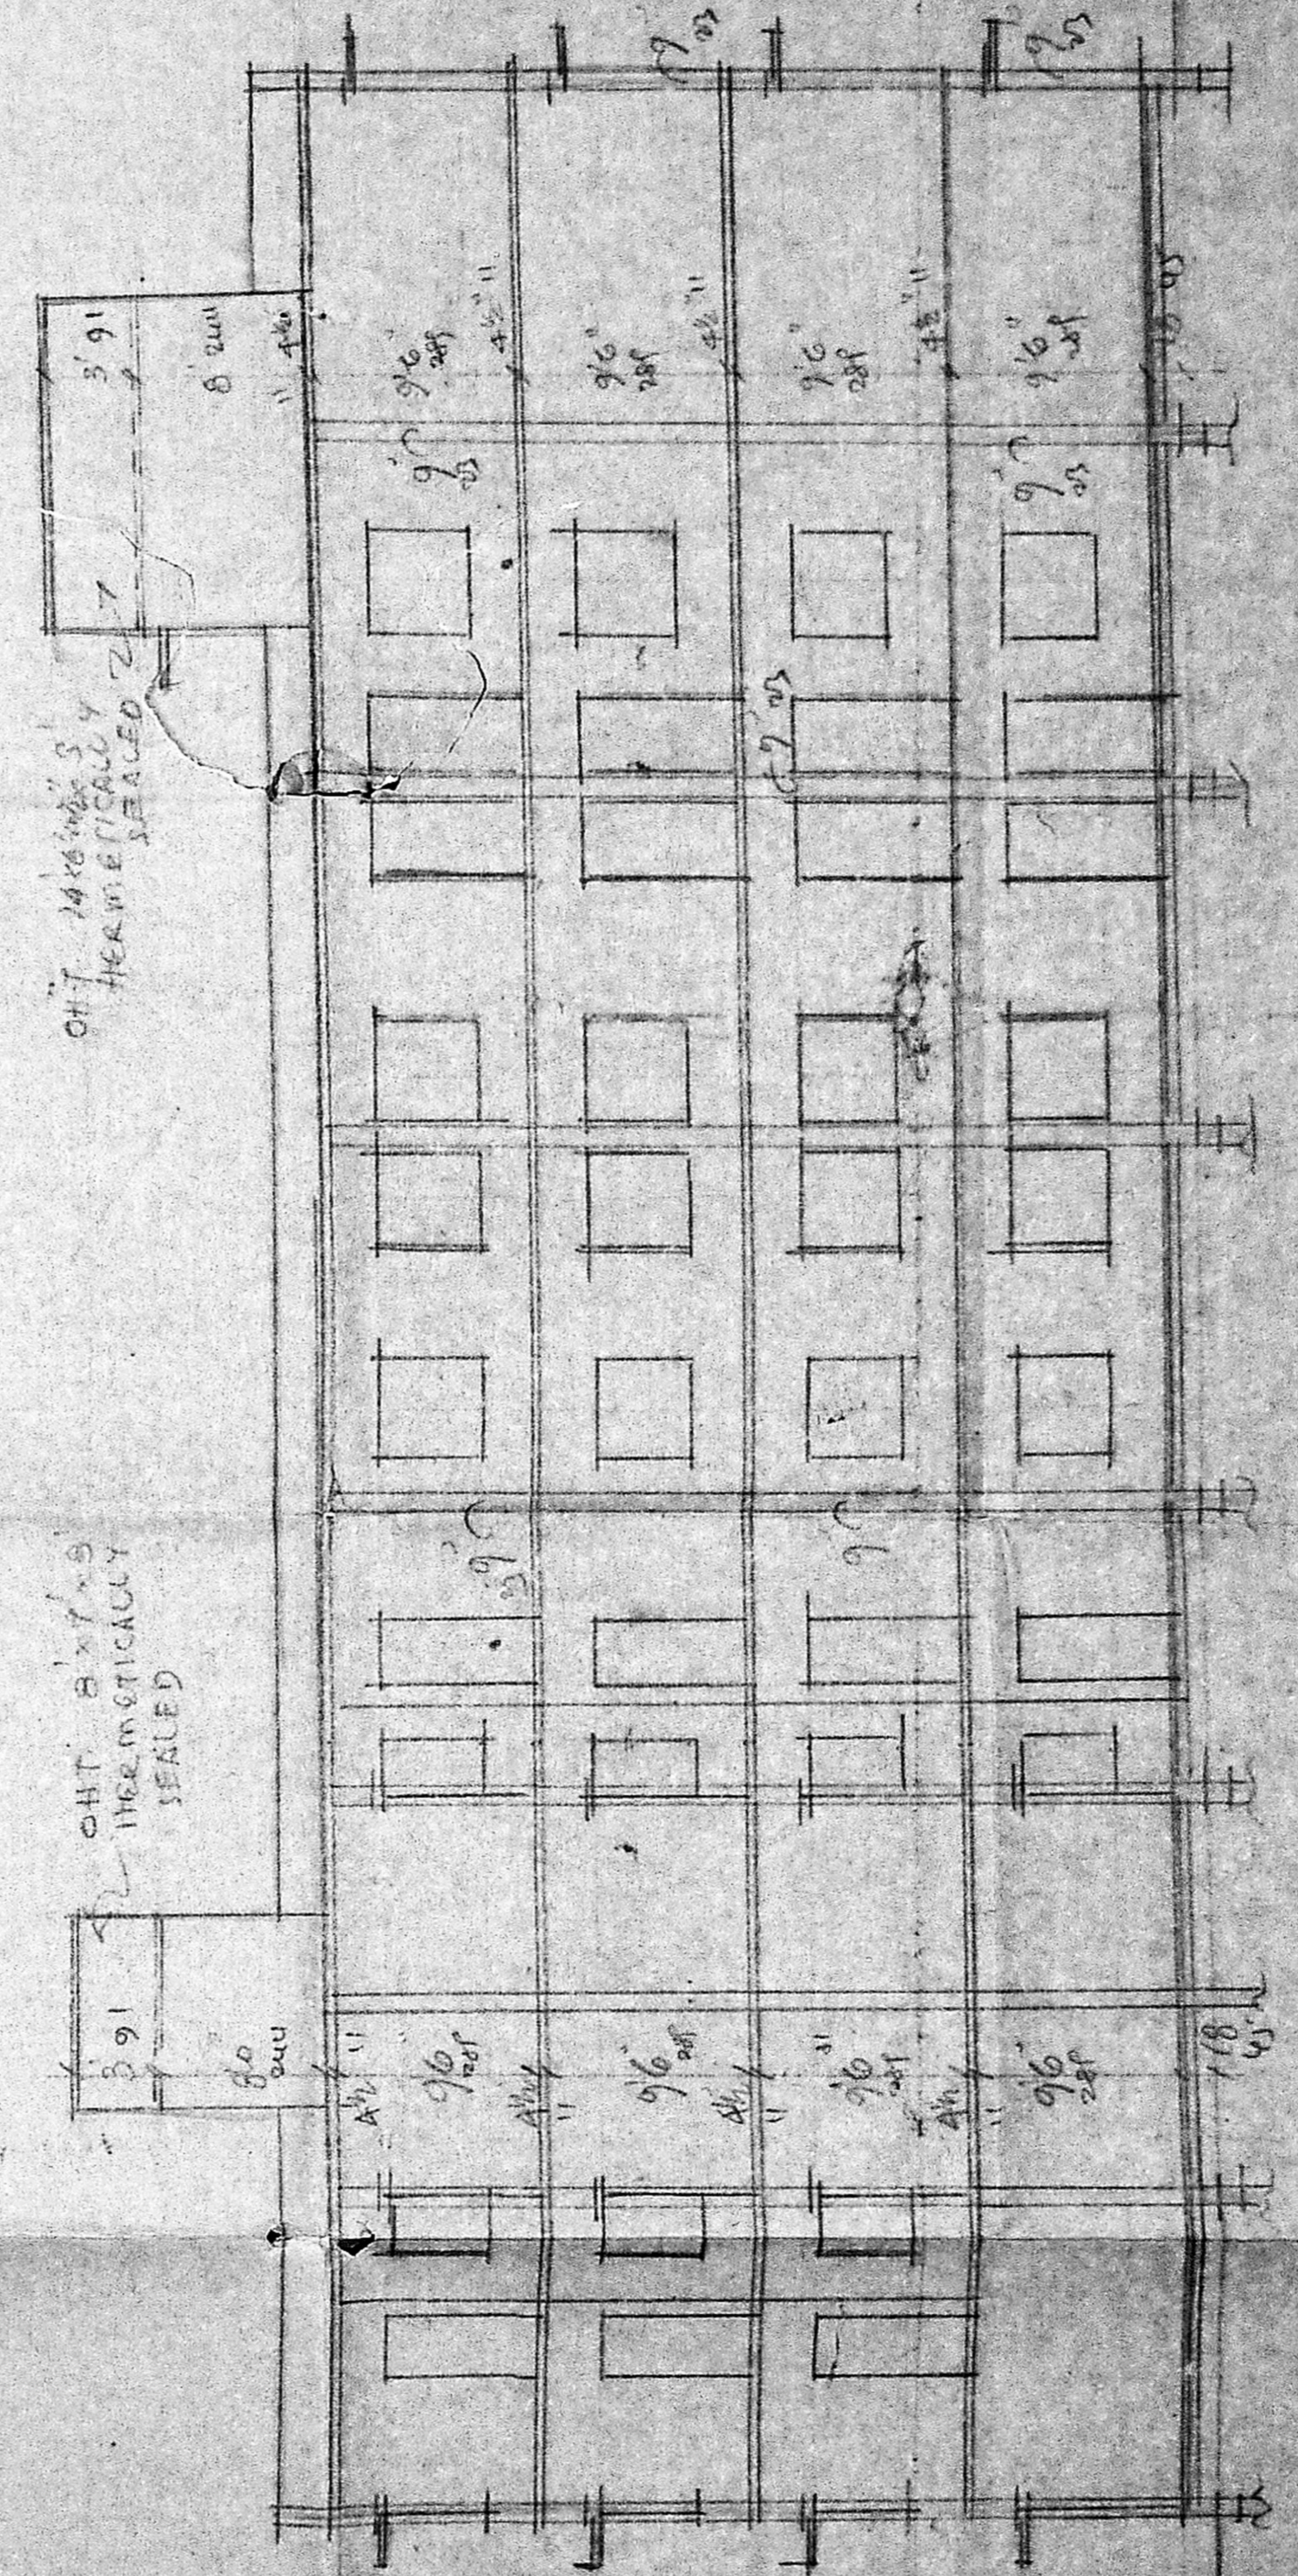

SECTION ON AA

9 MDA B/PP NO. 2465/80  
 PART I  
 PART II  
 APPROVED  
 SUBJECT TO THE CONDITIONS IN THIS OFFICE LETTER  
 No. 12/13/1037/207/90  
 Planning Permit No. 12/13/1037/207/90  
 FOR MEMBER SECRETARY  
 MADRAS METROPOLITAN DEVELOPMENT AUTHORITY  
 MADRAS - 600 008

DETAILS OF RCC COLUMN  
 SCALE 1" = 2'0" (1:25)

**SPECIFICATION:**  
 FOUNDATION WITH RCC COL 6" x 6" IN 1:2:4 TIE BEAM, BEAM, LINTEL, SUNSHADE AND ROOF WITH RCC 1:2:4 SUPER STRUCTURE WITH RCC COLUMN 9" x 9" AND BRICK WORK IN CM. 1:1:6. FLOORING WITH MOSAIC TILES. PLASTERING WITH CM. 1:1:4 12 MM THICK FOR CEILING AND WALLS. WHITE AND COLOUR WASH TWO COATS.  
 COLOUR INDEX: PROPOSED IN ROAD IN BOUNDARY IN

**JOINERY:**

D1 DOOR	3'3" x 7'0"	100 x 213
D2	3'0" x 7'0"	91 x 213
D3	2'6" x 7'0"	76 x 213
F1 FRENCH WINDOW	6'0" x 7'0"	183 x 213
W1 WINDOW	6'0" x 4'6"	183 x 157
W2	4'0" x 4'6"	122 x 157
W3	4'0" x 3'6"	122 x 107
V VENTILATOR	3'0" x 2'0"	91 x 61
J RCC JALLI	7'0" x 4'0"	213 x 113
R1	7'0" x 3'0"	213 x 113
R2	3'0" x 3'0"	113 x 113

PLAN SHOWING THE PROPOSED DWELLING AT DOOR NO 148 & 149 LAKEVIEW ROAD, WEST MAMBALAM, T.S NO 29 & 30 OF BLOCK NO 9, DIVISION 118. SCALE 1" = 100' (1:100)

S. SOMA DEVA S. S. CHANDRASEKHAR  
 CONSULTING ENGINEER &  
 CLASS I LICENSED SURVEYOR NO. 101  
 SECOND FLOOR, RAJATHRAI BUILDING,  
 DAVARAJAPET, MADRAS - 600 008