




ELEVATION

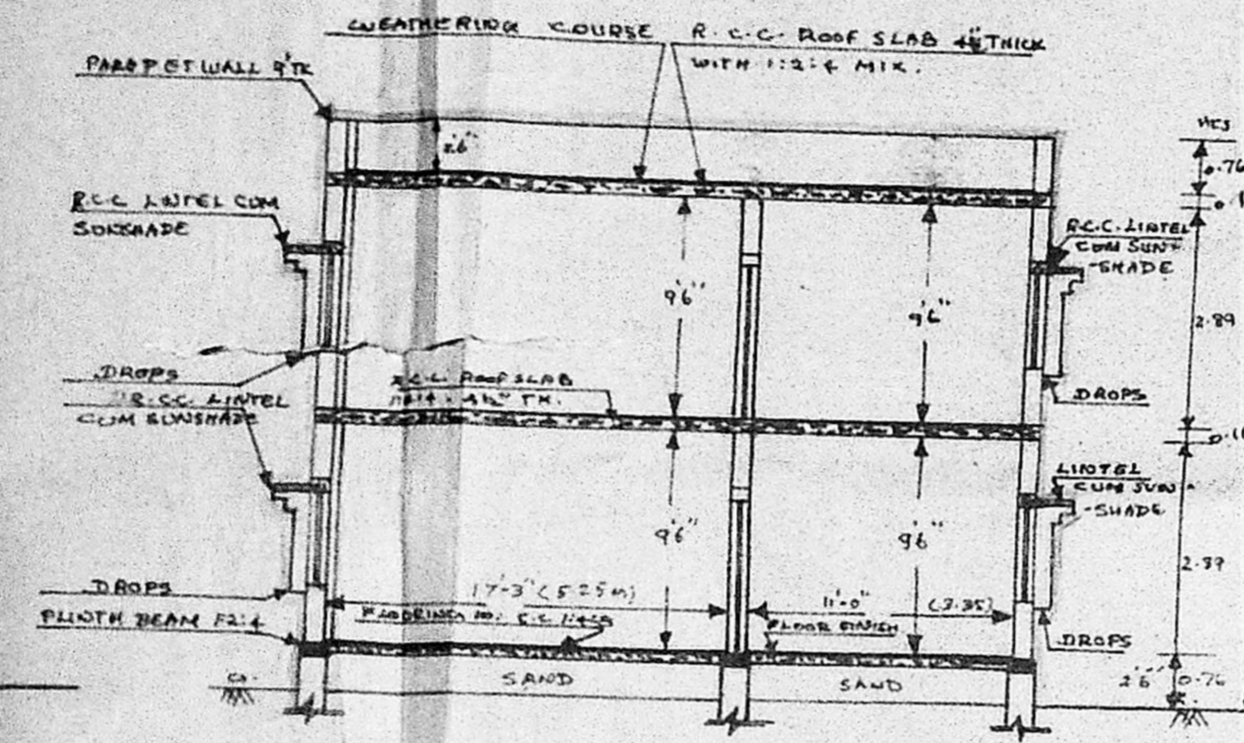


SECTION ON AB

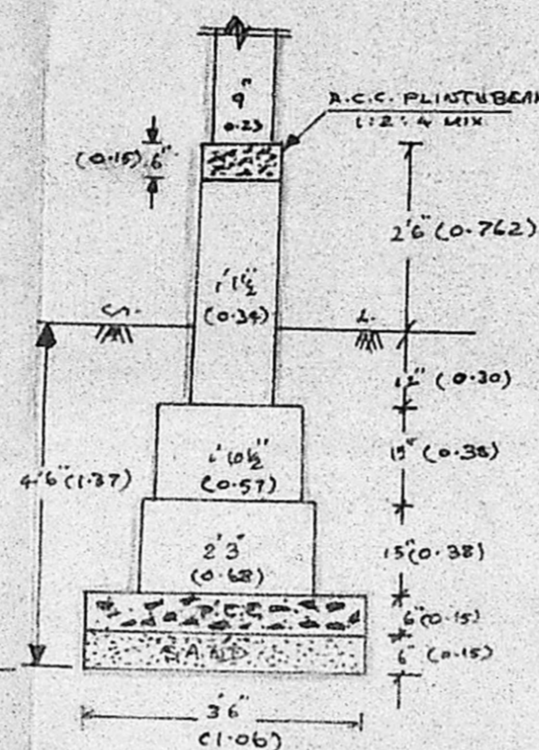


FOUNDATION DETAILS

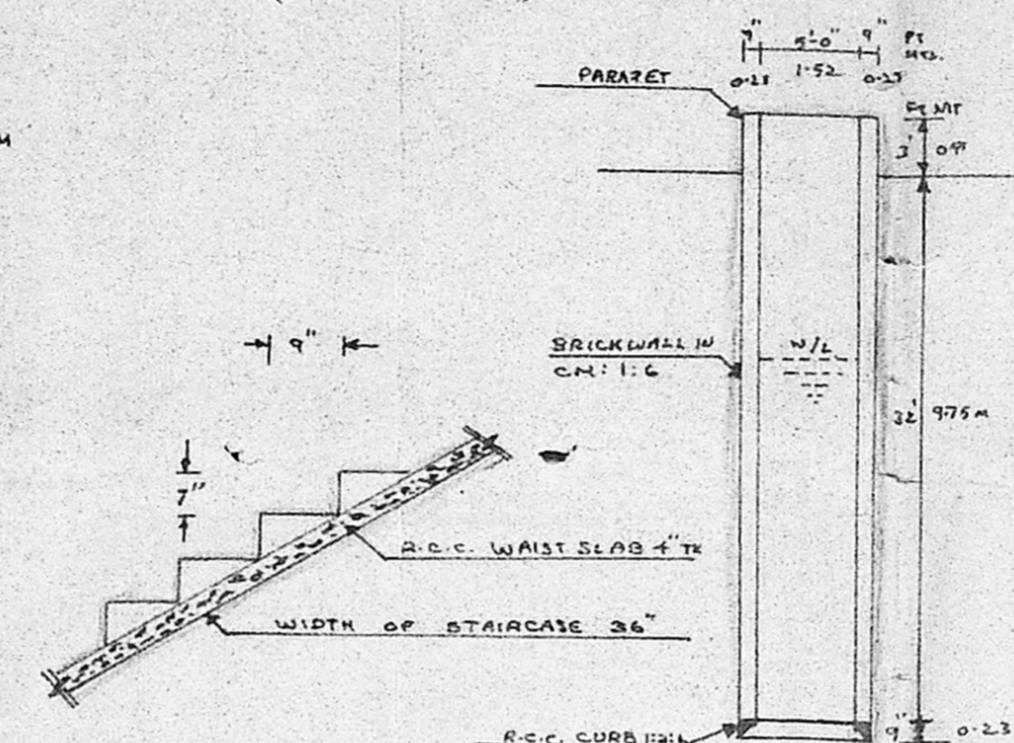


STAIRCASE DETAILS

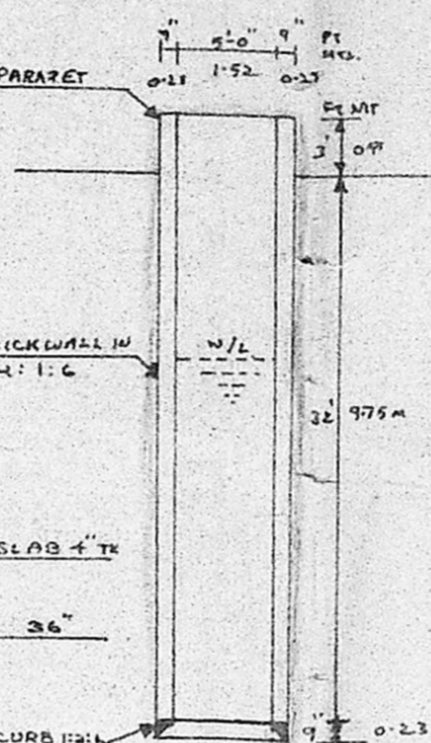

SECTION ON 5'-DIA WELL

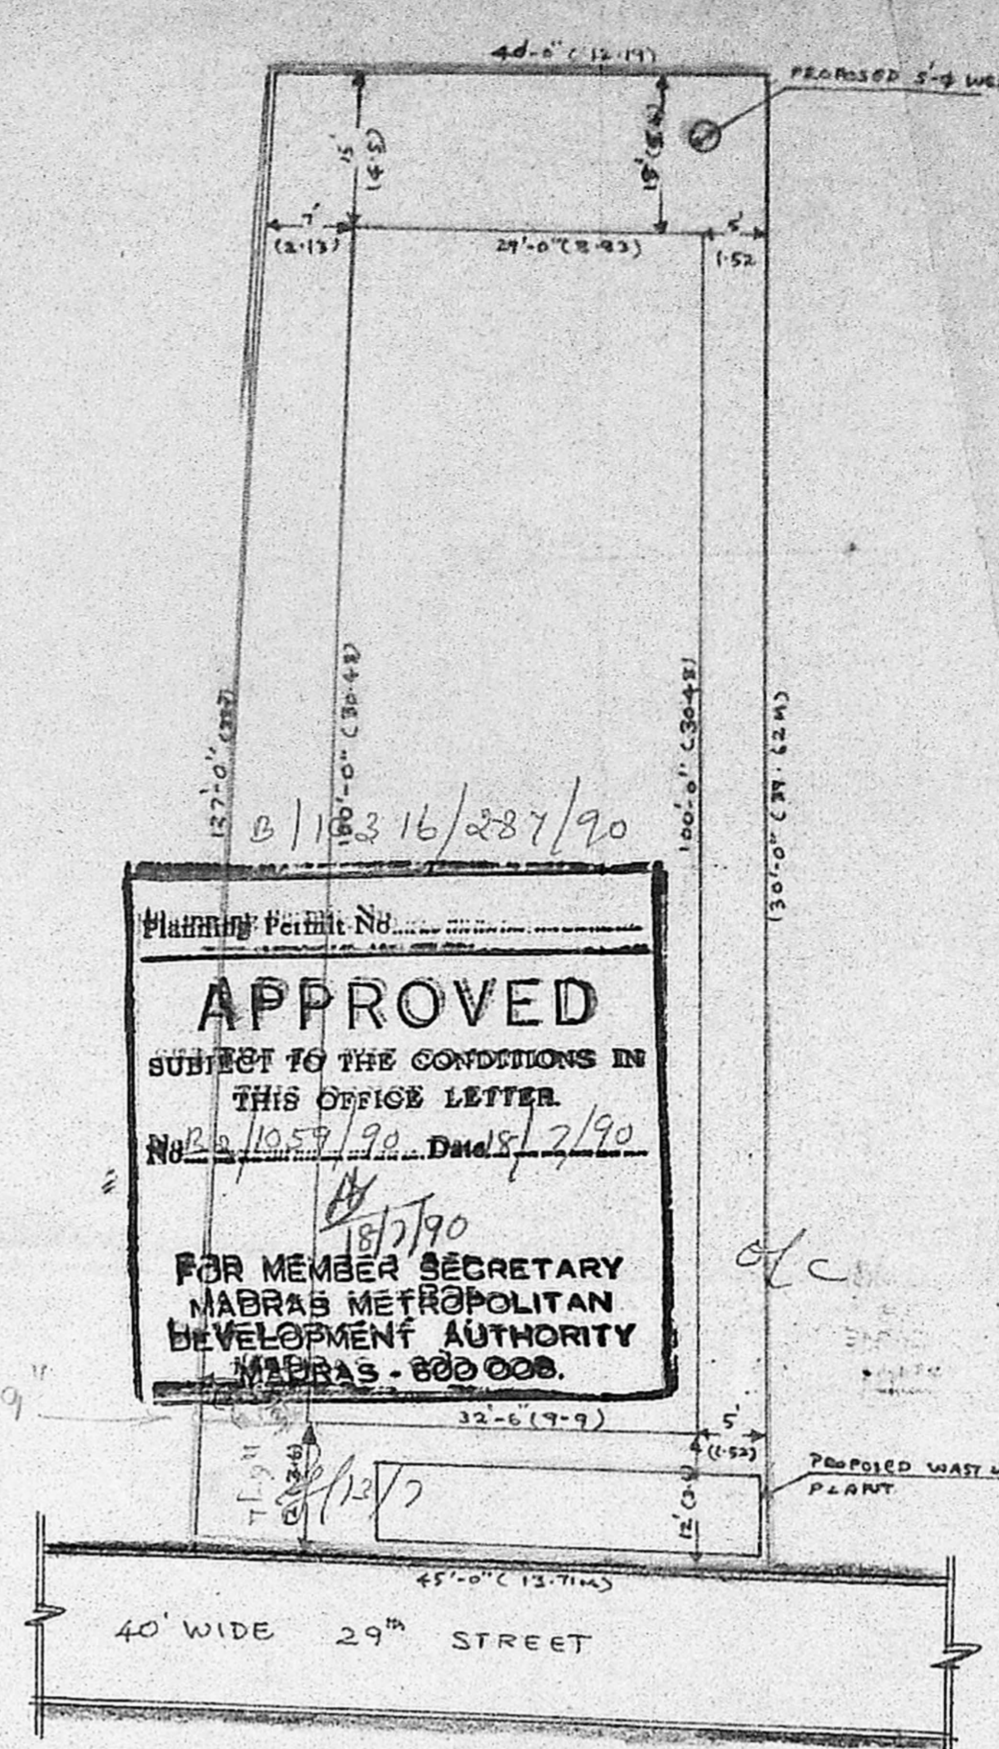


SITE PLAN (SCALE: 1"=16')

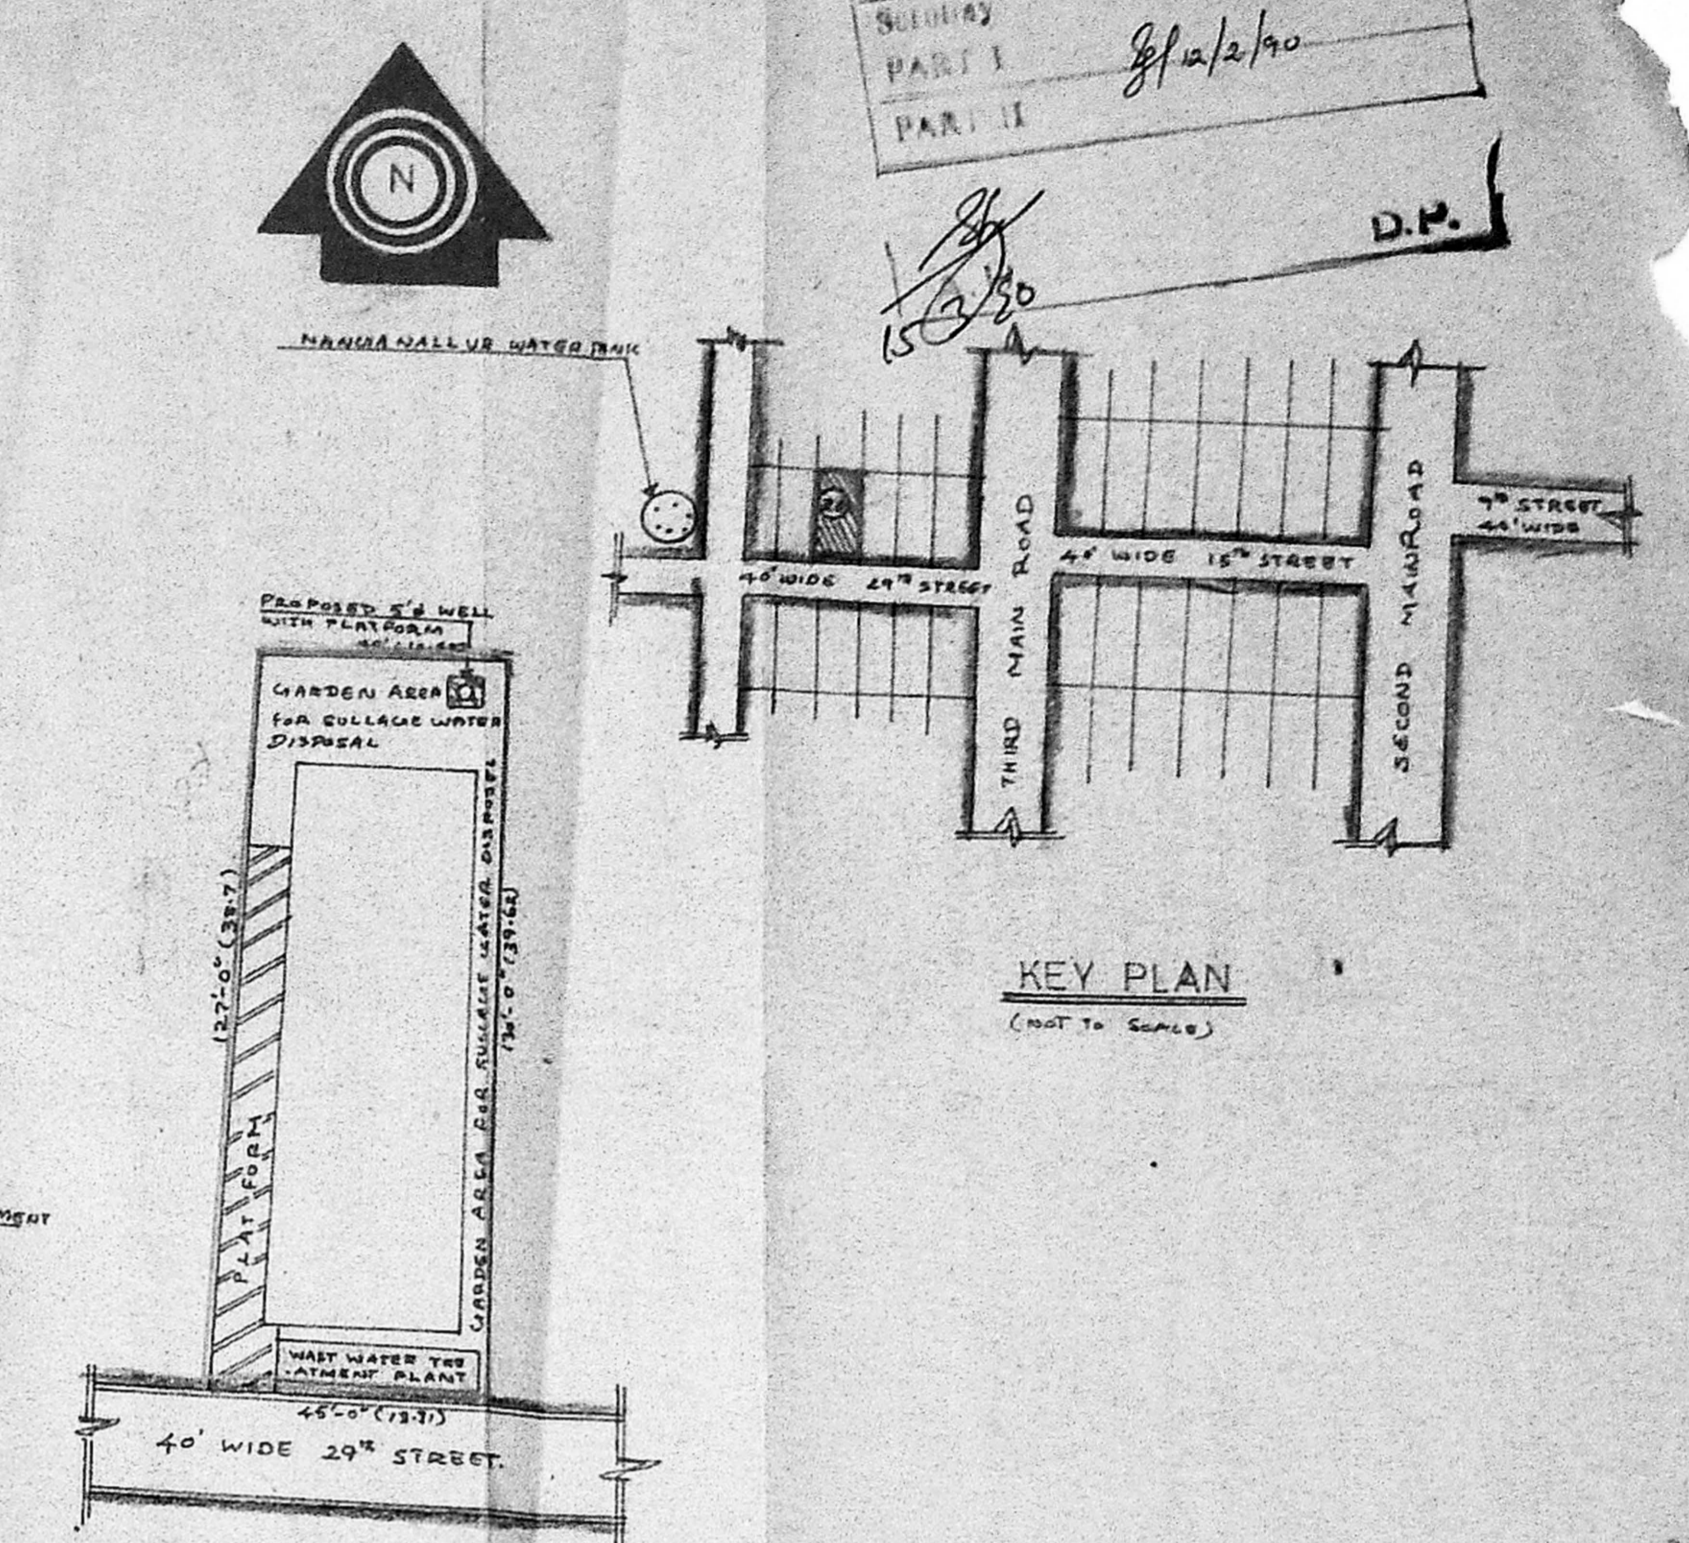


KEY PLAN (NOT TO SCALE)


SITE PLAN SHOWING THE DISPOSAL OF SULLAGE WATER (SCALE: 1"=20')

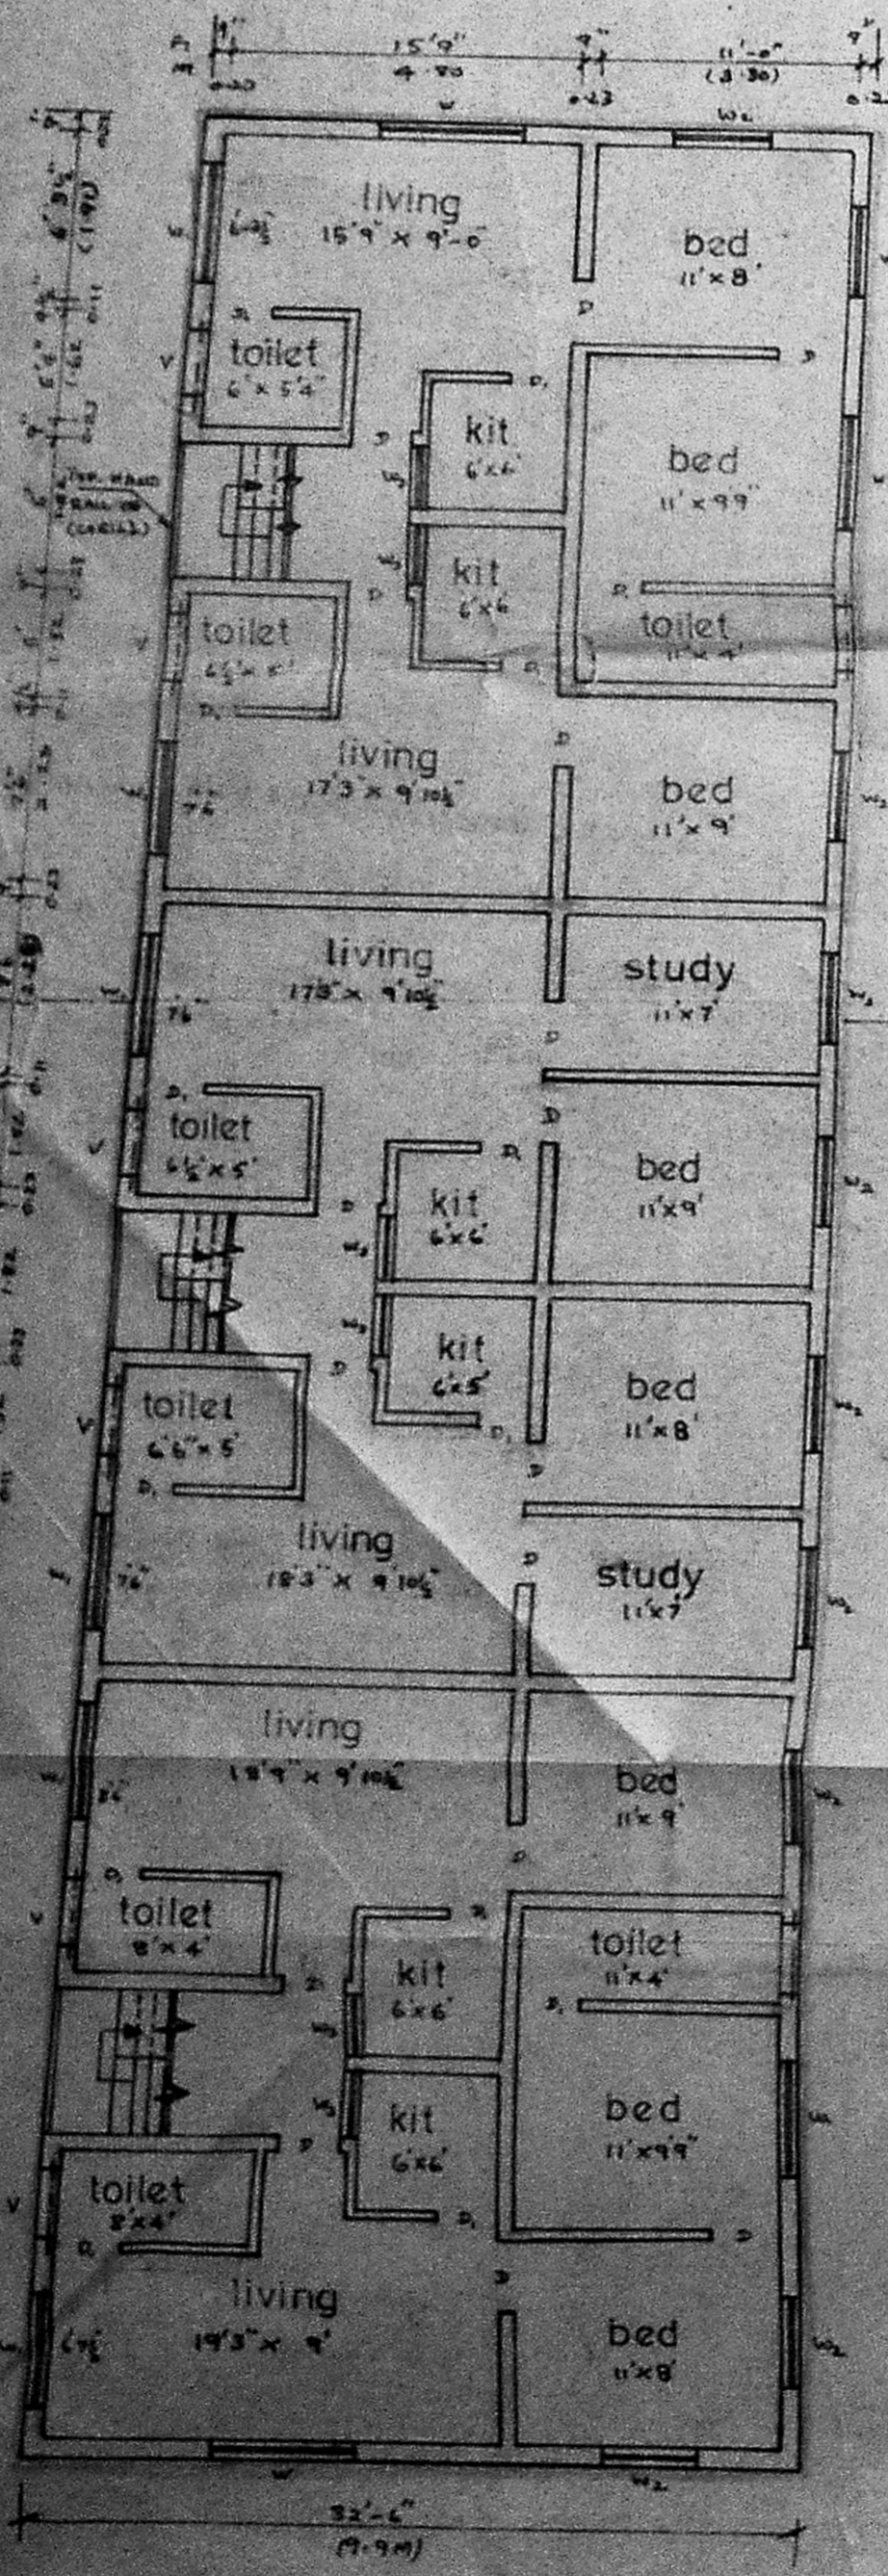


GROUND FLOOR

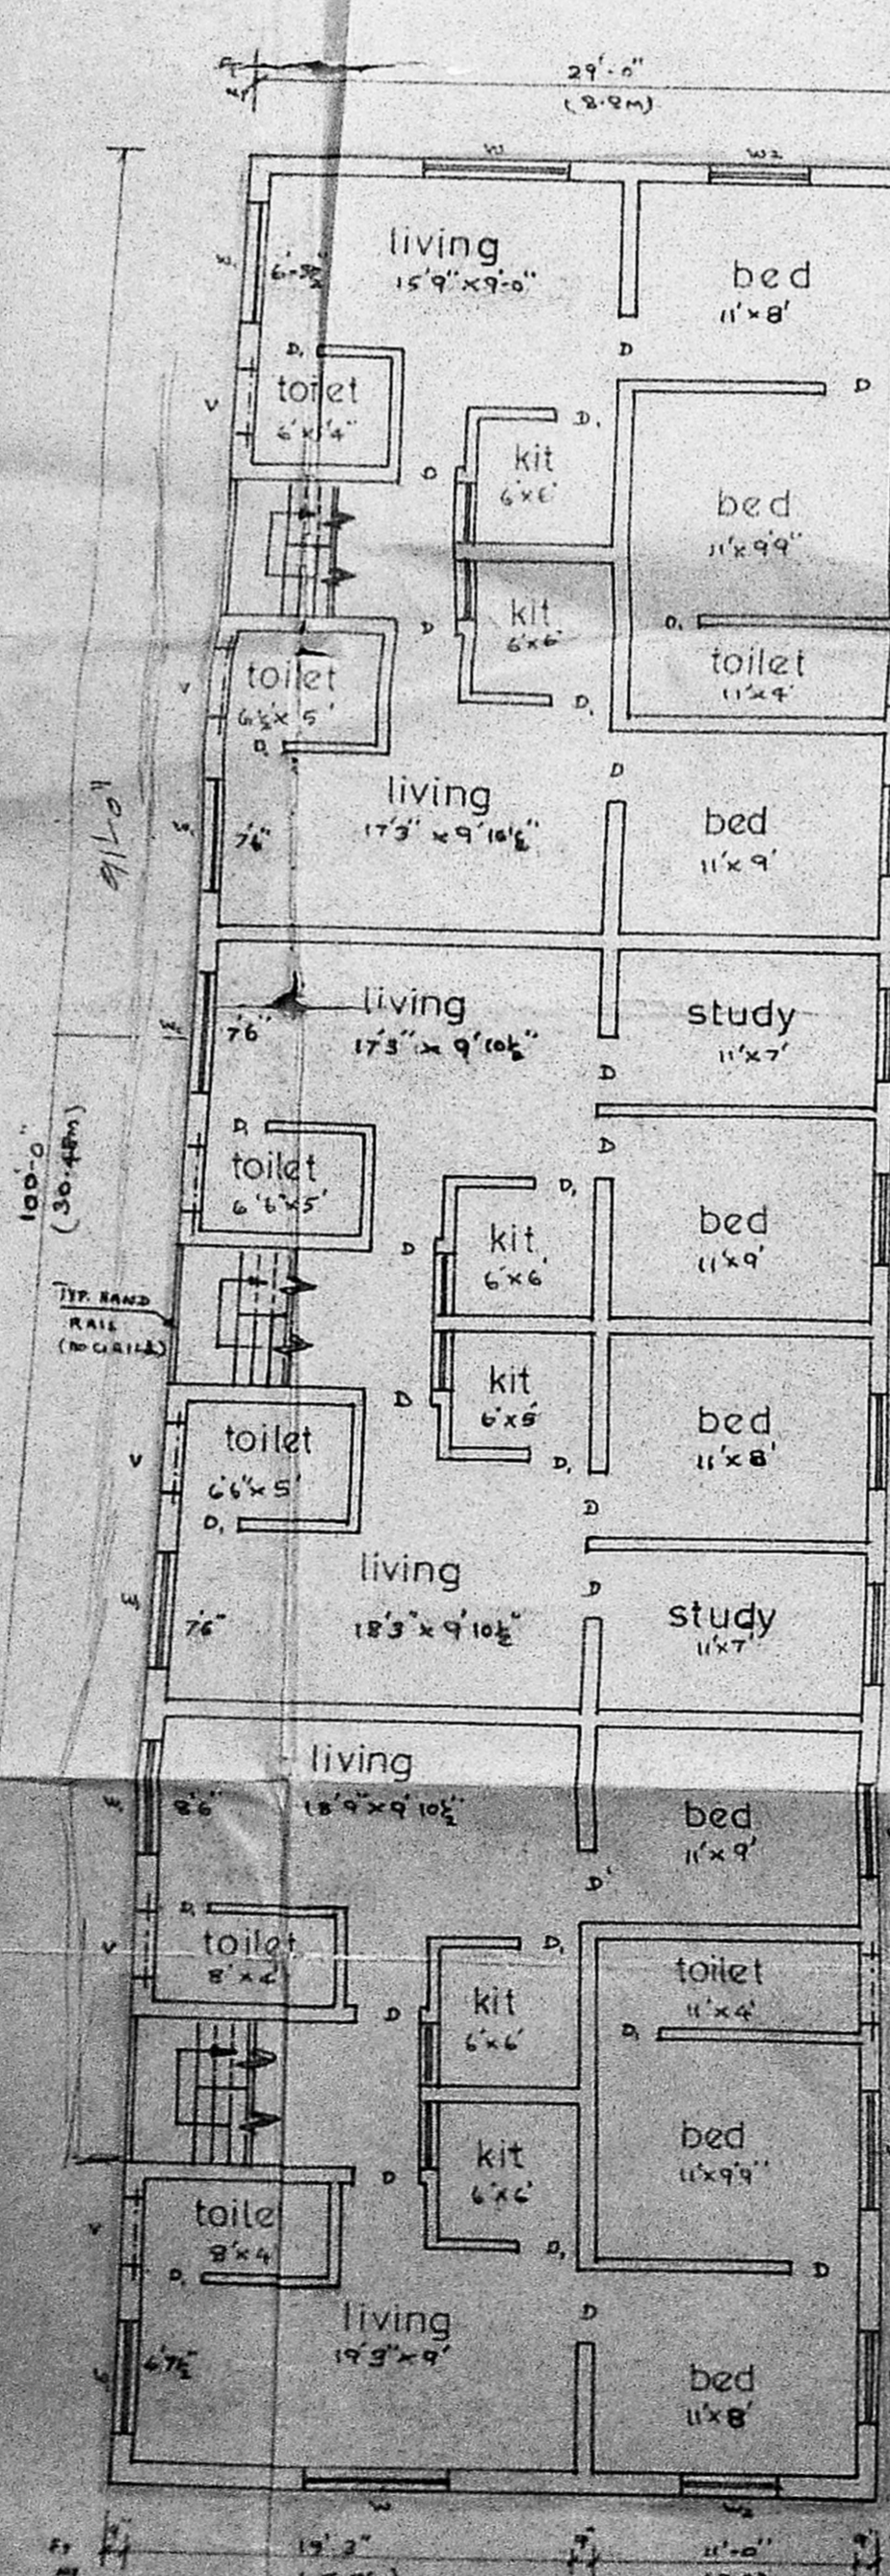


FIRST FLOOR

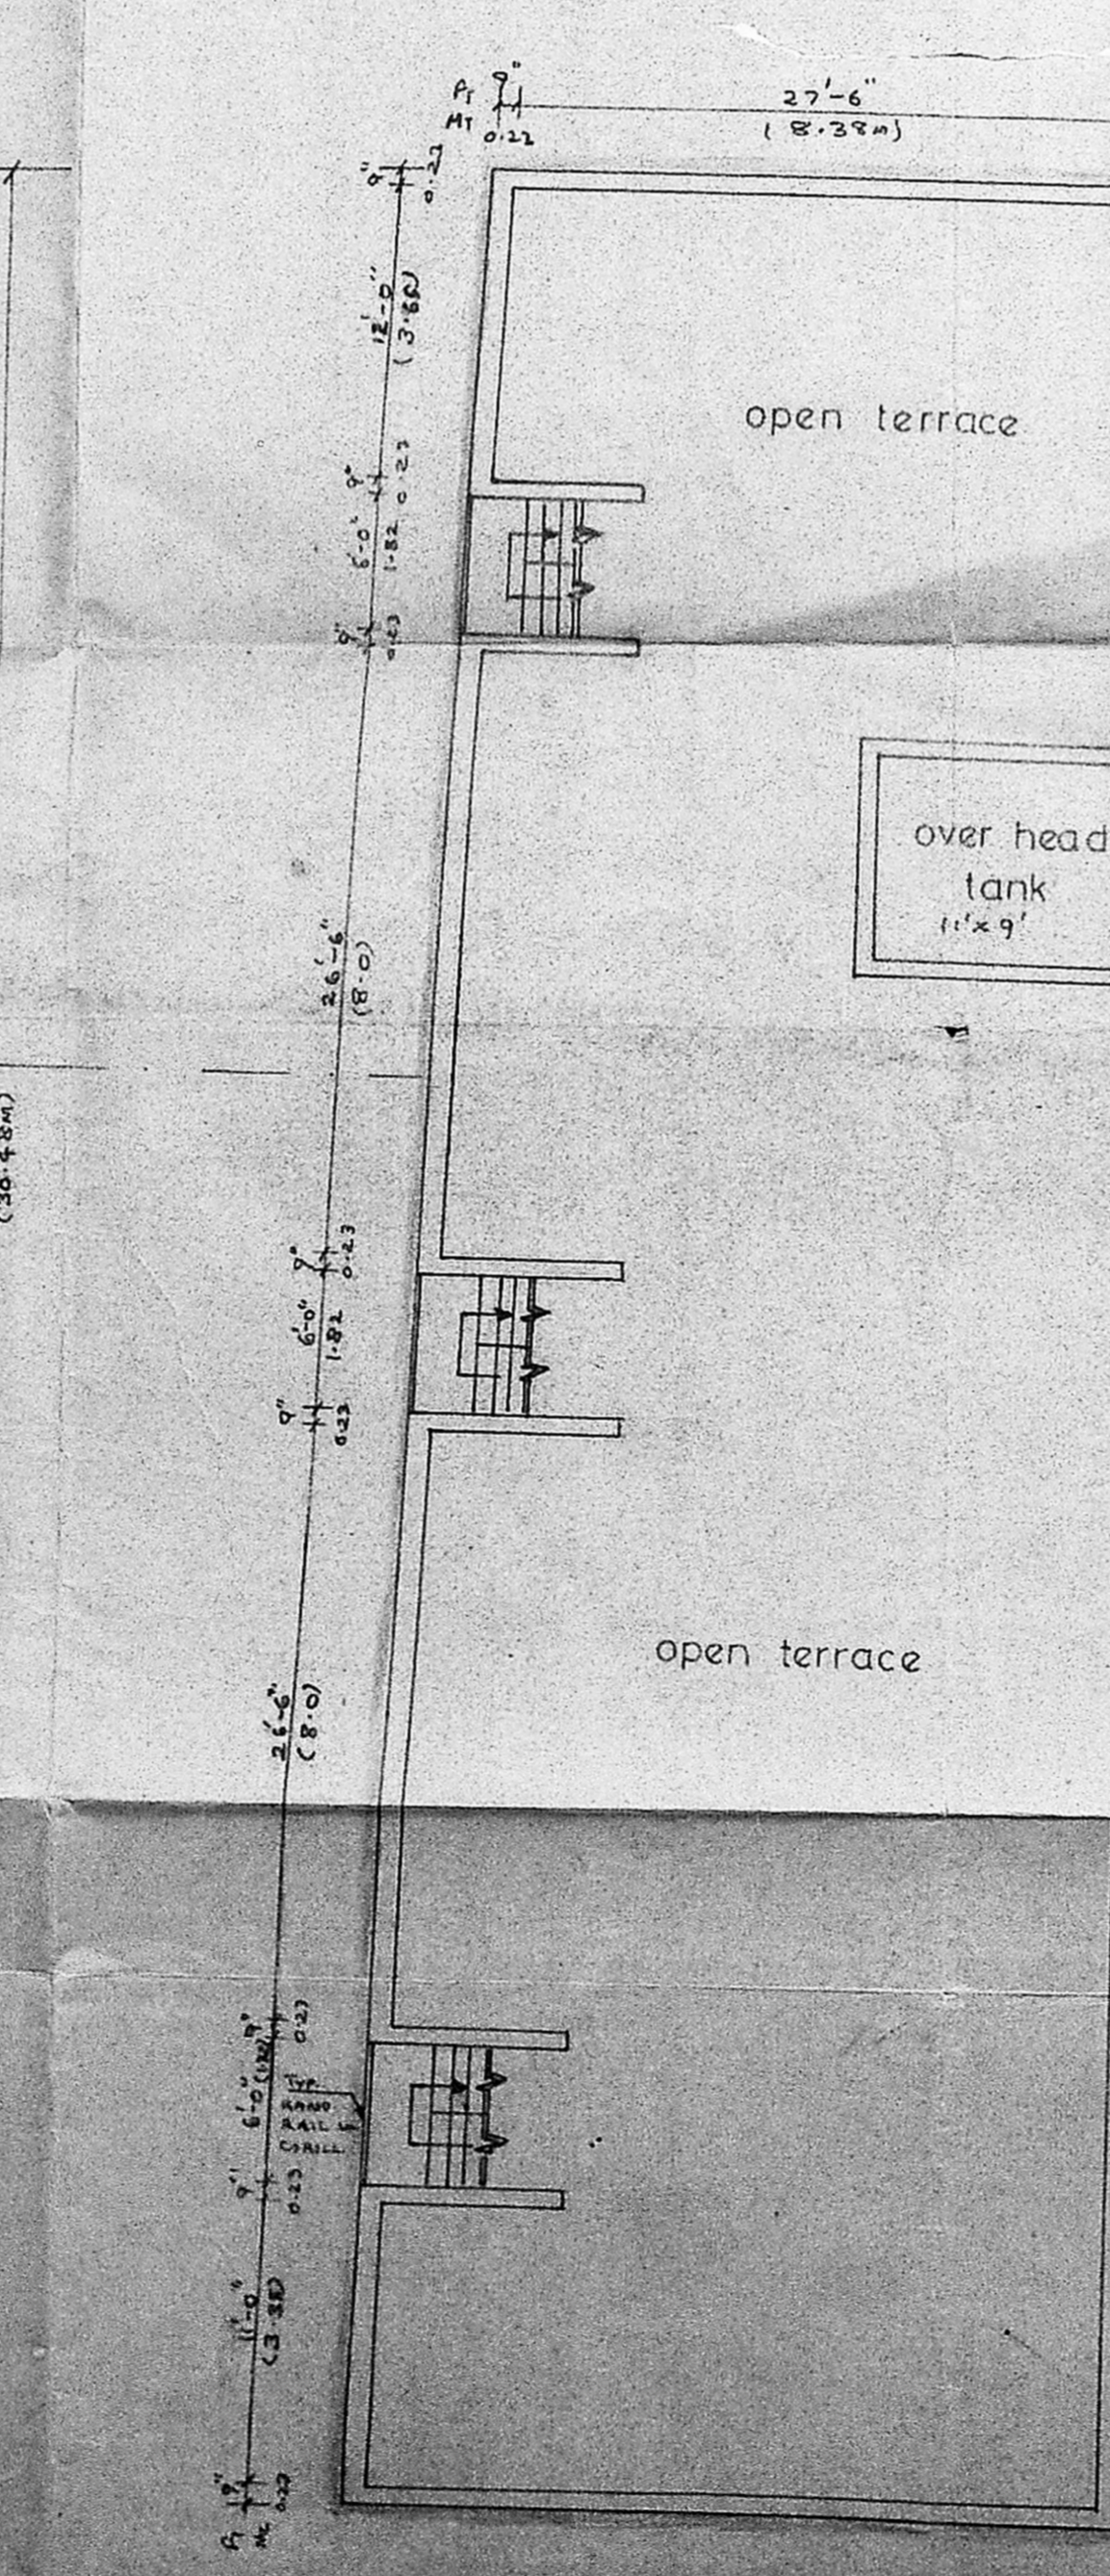

PLAN OF OPEN TERRACE

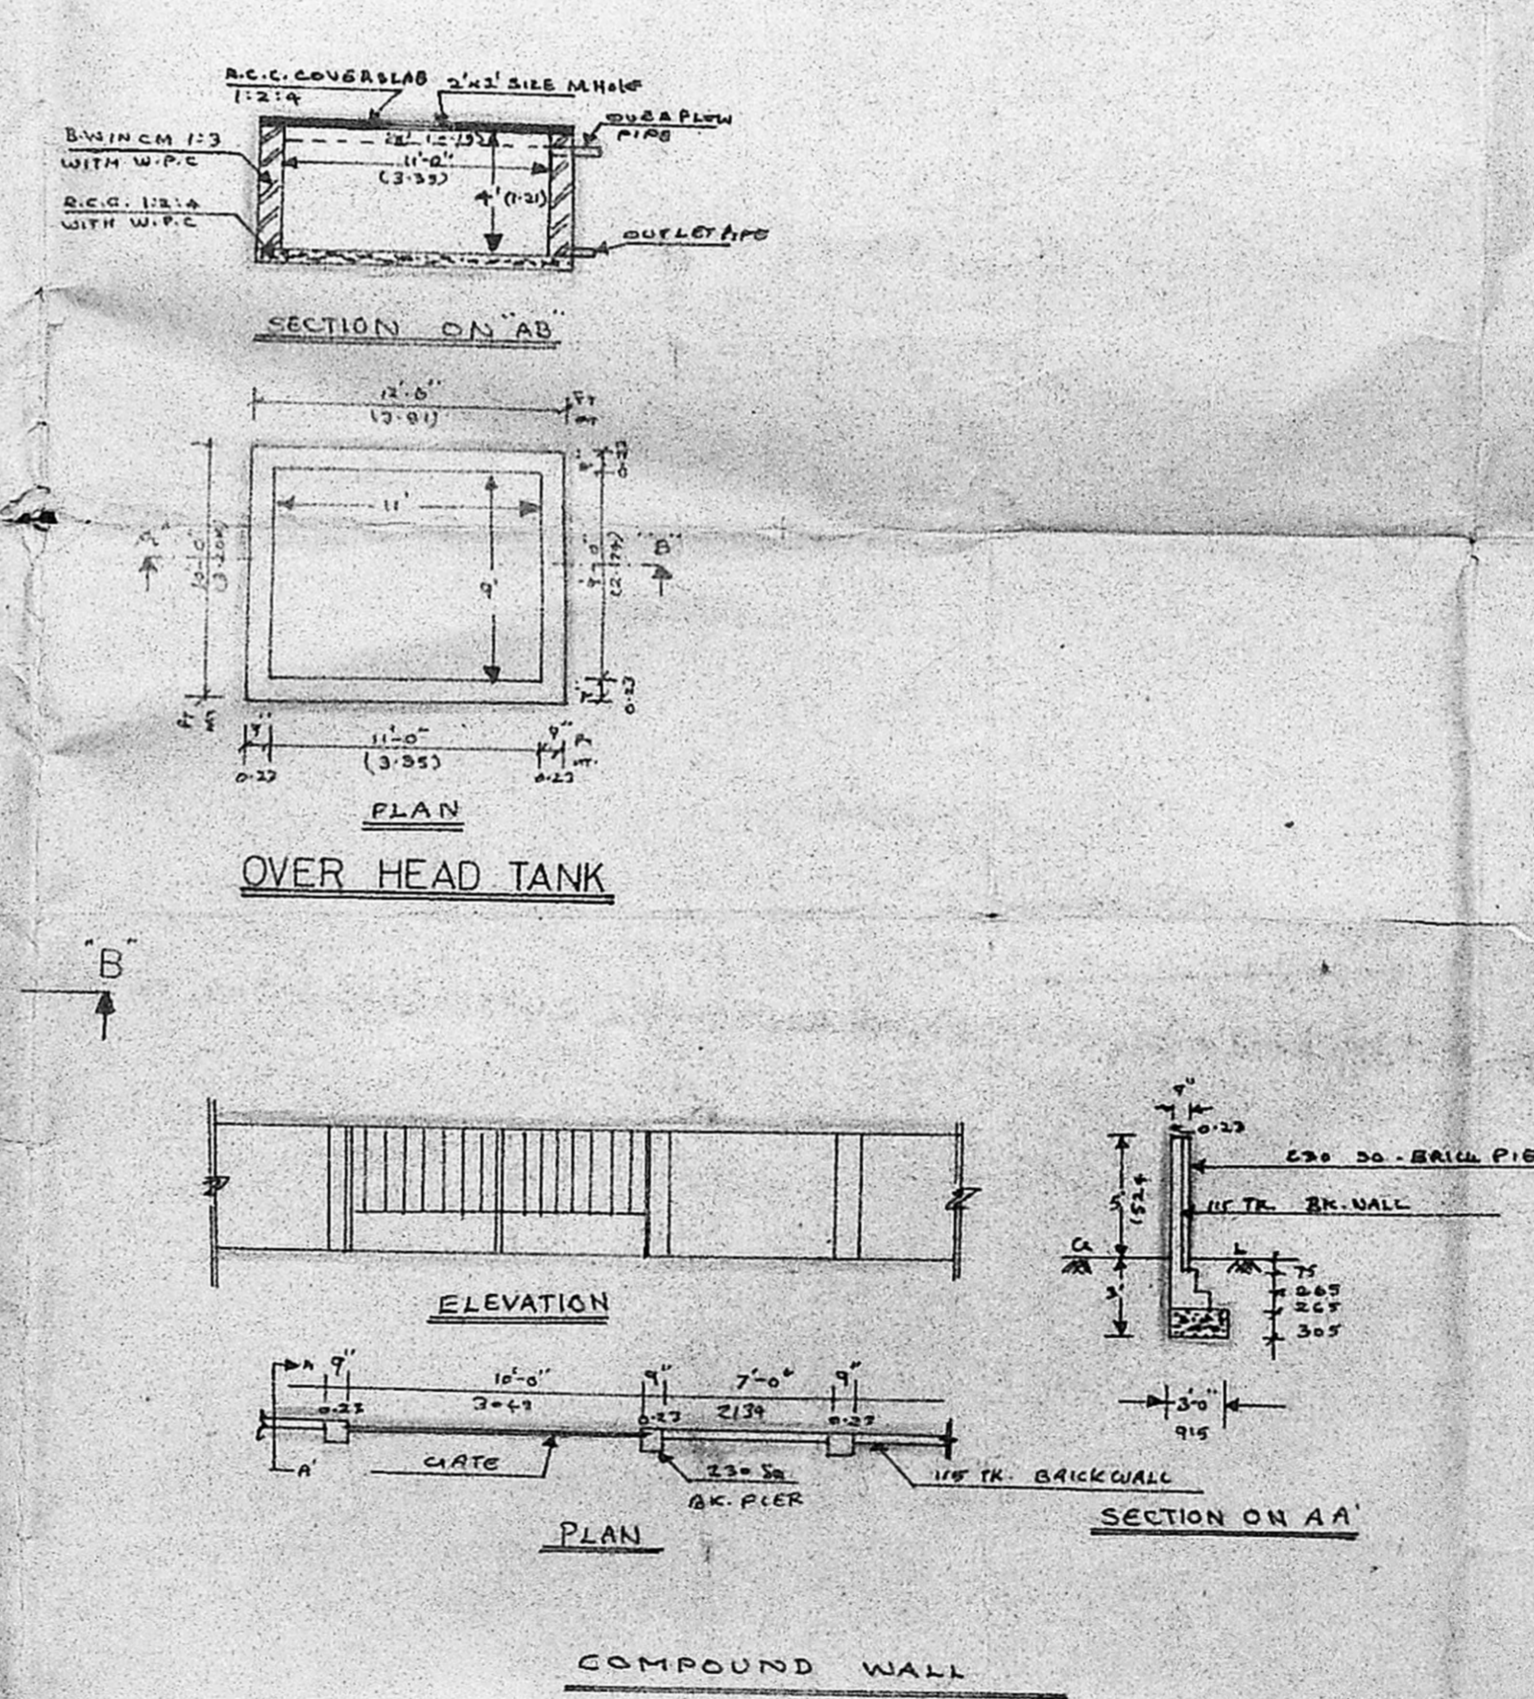

OVER HEAD TANK

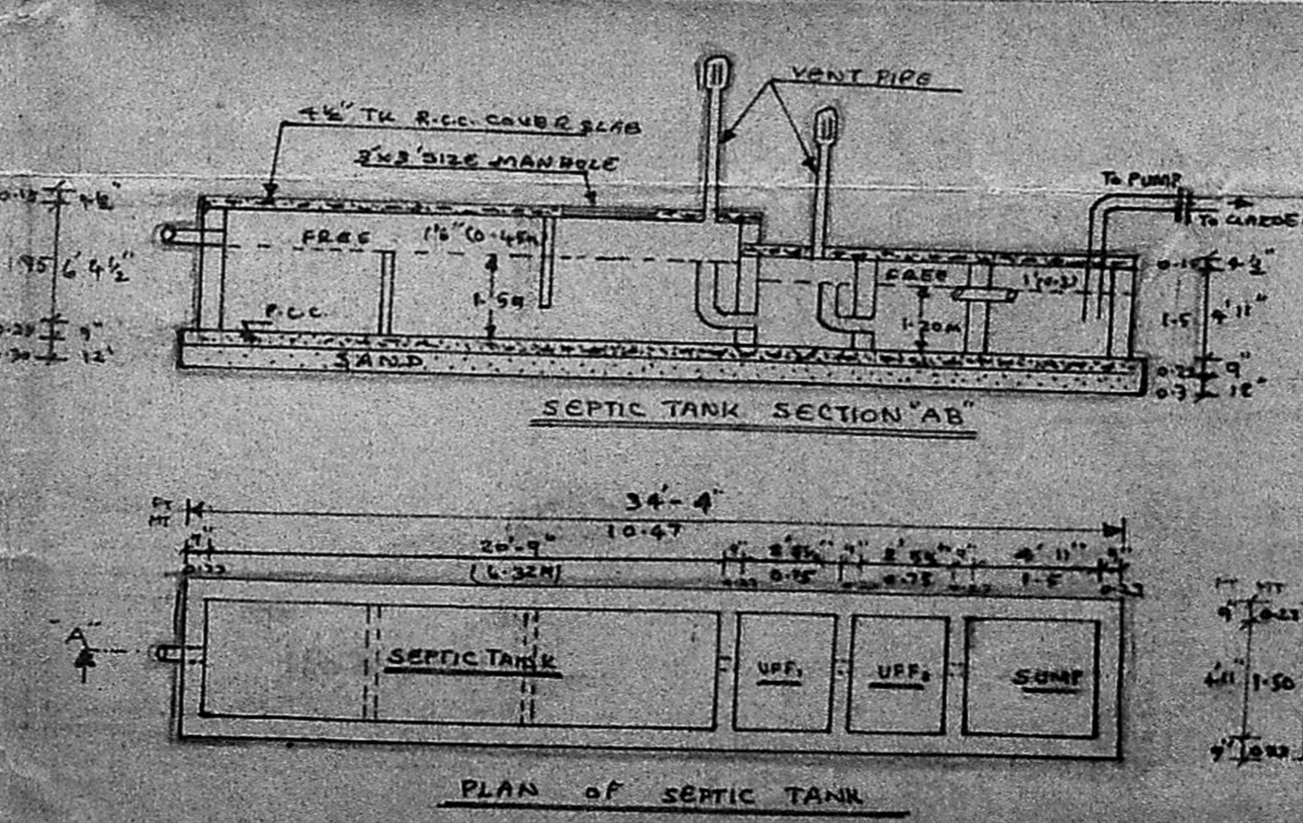

PLAN OF SEPTIC TANK

PLAN SHOWING THE PROPOSED CONSTRUCTIONS OF RESIDENTIAL FLATS AT PLOT NO. 20, DOOR NO. 11, AND SURVEY NO. 71 & 72 AT 29TH STREET NANGANALLUR, MADRAS. (Scale: 1"=8')

AREA DETAILS			
1.	AREA OF PLOT	5462.00 Sq. Ft.	507.34 sq. m.
2.	AREA OF PROPOSED GROUND FLOOR	3075 Sq. Ft.	285.67 sq. m.
3.	AREA OF PROPOSED FIRST FLOOR	3075 Sq. Ft.	285.67 sq. m.

JOINERY DETAIL			
1.	DOORS	30' x 90"	0.91 x 2.10
2.	DOORS	24' x 66"	0.74 x 1.98
3.	WINDOWS	60' x 40"	1.82 x 1.21
4.	WINDOWS	50' x 40"	1.52 x 1.21
5.	WINDOWS	40' x 40"	1.21 x 1.21
6.	WINDOWS	26' x 40"	0.78 x 1.21
7.	VENTILATORS	30' x 20"	0.91 x 0.60

COLOUR INDEX		
1.	PROPOSED	[Color swatch]
2.	ROAD	[Color swatch]
3.	BOUNDARY	[Color swatch]

OWNERS SIGN: _____

R. Srinivasan

R. Srinivasan
 CONSULTING ENGINEER & CONTRACT
 LICENSED SURVEYOR CLASS
 CORPORATION OF MADRAS
 REG. NO. 481
 AMBATELIER OF A SHIP
 ALANKAVI MUNICIPALITY
 600 030 MADRAS
 TEL. 47024

LICENSED SURVEYOR