
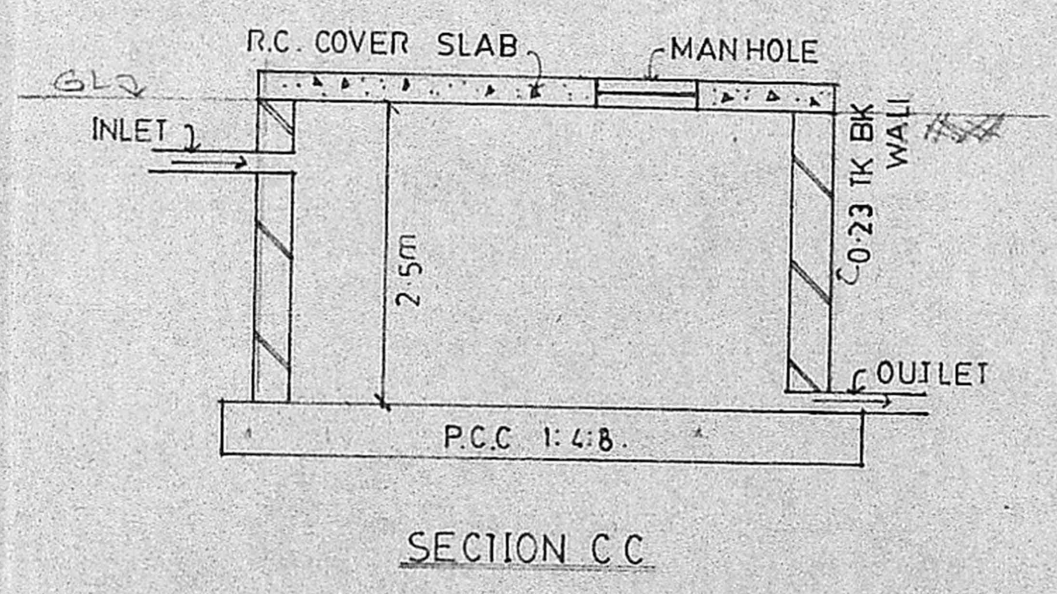
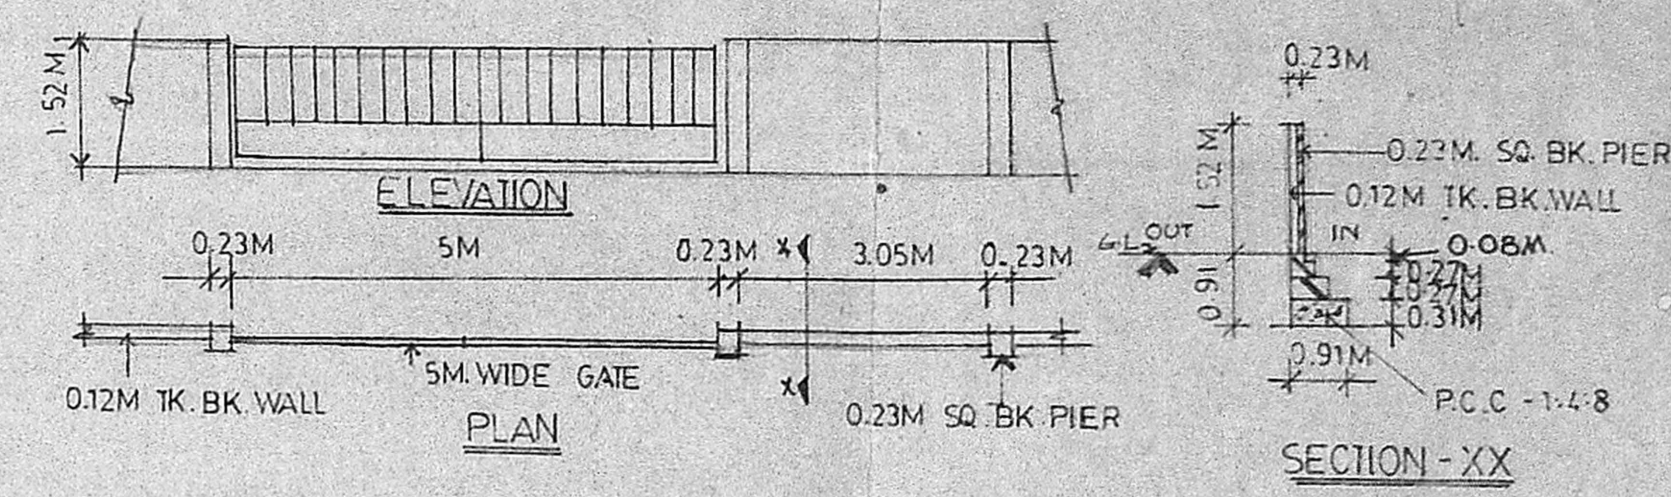
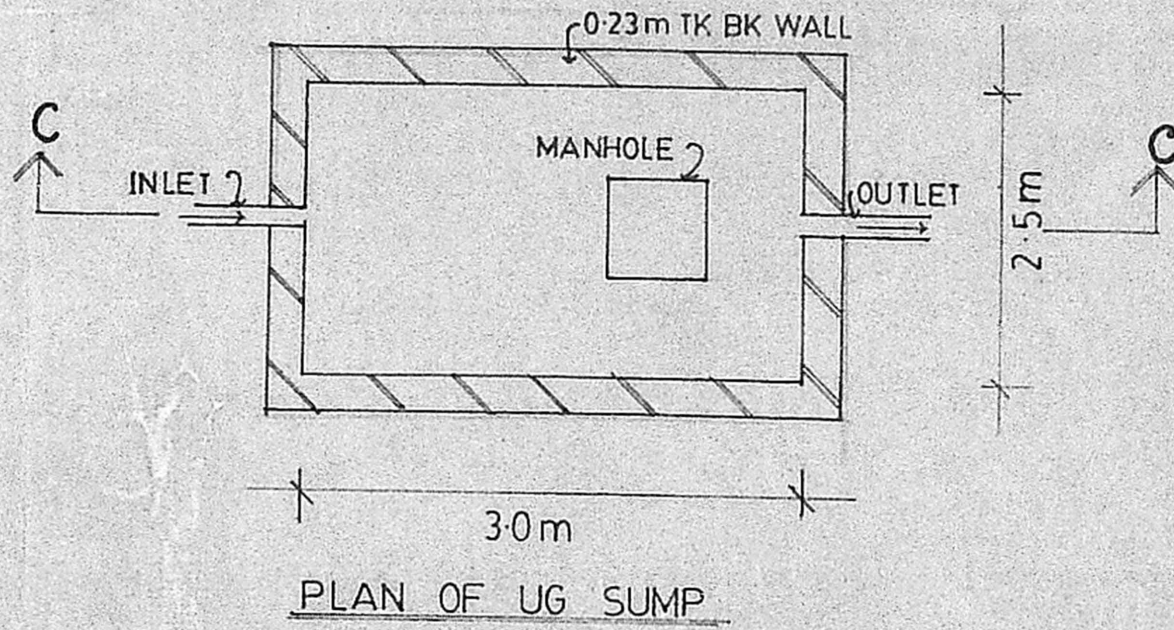
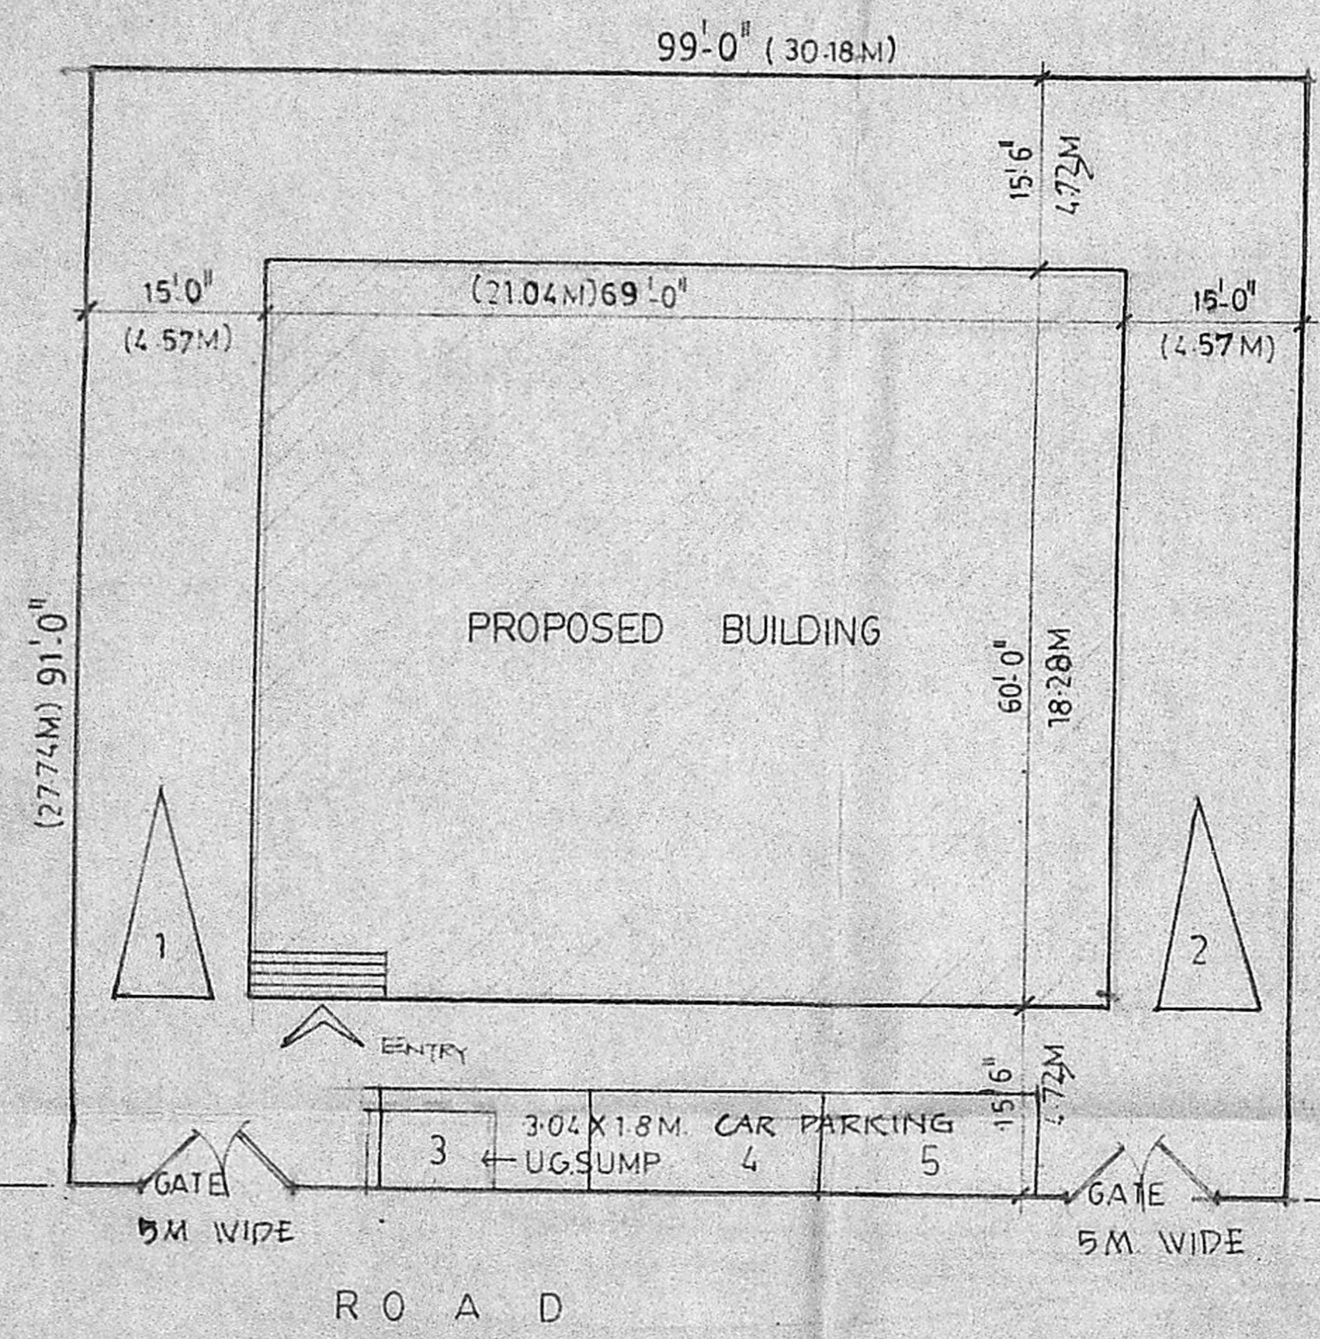
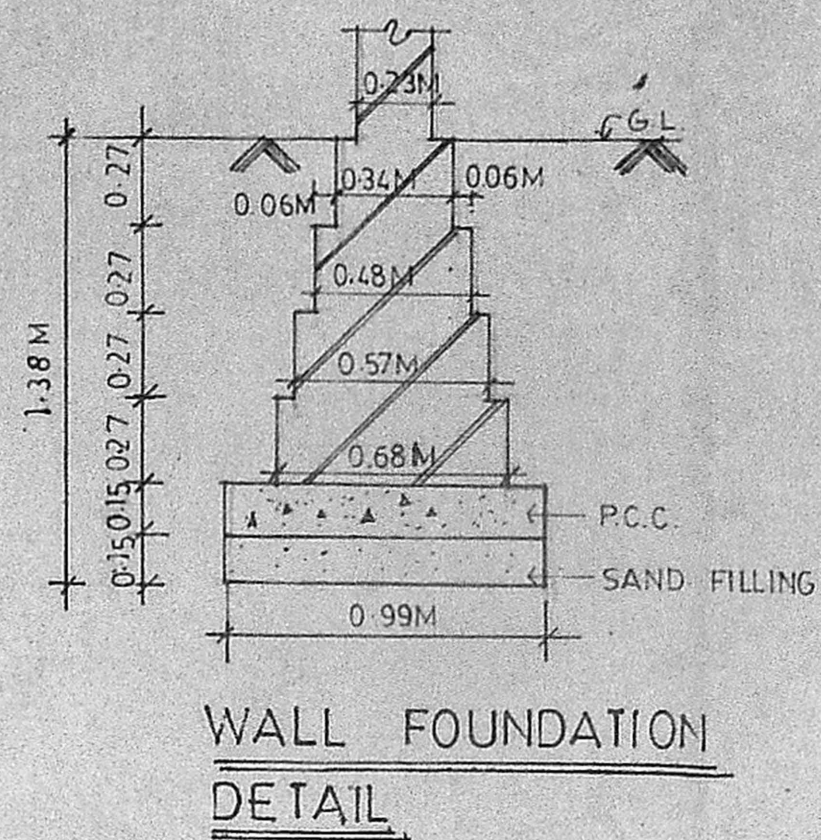


Planning Permit No. SP/132/MA/15
APPROVED
 SUBJECT TO THE CONDITIONS IN THIS OFFICE LETTER.
 No. 2/1490/79 dt. 11-2-98
 FOR MEMBER SECRETARY
 MADRAS METROPOLITAN
 DEVELOPMENT AUTHORITY
 MADRAS 600 008

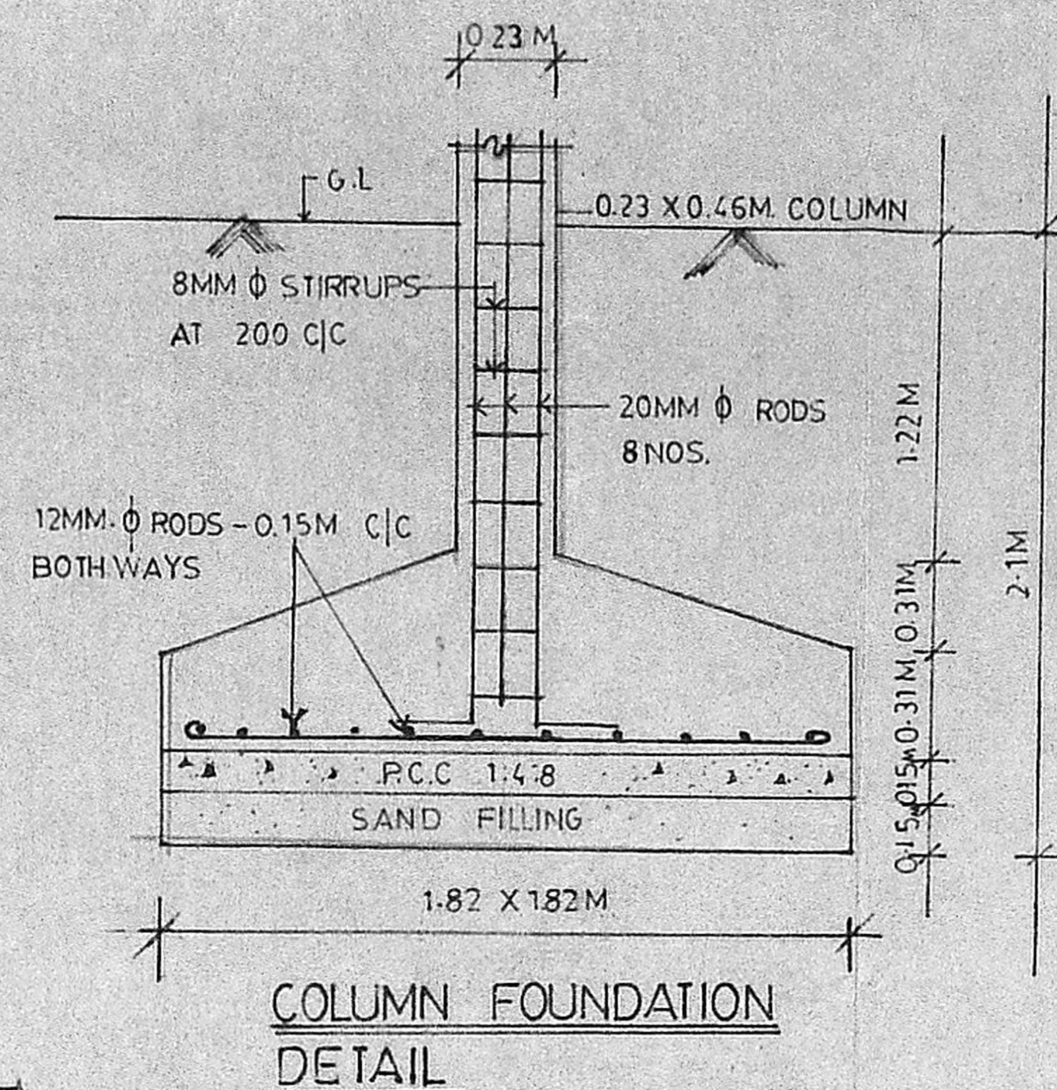

STRUCTURAL SPECIFICATION

ALL 0.23M TK BK WALLS ARE IN CM-15,
 ALL 0.12M TK BK WALL ARE IN CM-1-5
 AND IS REINFORCED WITH 6MM Ø RODS
 AT EVERY THIRD COURSE.
 ALL R.C.C. ITEMS ARE IN MIX
 1:2:4 AND P.C.C IN 1:5:10 FOR
 FOUNDATION AND 1:3:6 FOR
 FLOORING. PLASTERING FOR
 CEILING IN C.M-1-3 AND FOR WALLS - 1-4

OWNER'S SIGN.
M. Ragh
 Senior Manager
 (Personnel & Administration)
 Tamil Nadu Pollution Control Board,
 Madras-600 004.

AREA STATEMENT

PLOT AREA	- 831.19 sq.m
GROUND FLOOR	- 370.64 sq.m
FIRST FLOOR	- 317.35 sq.m
SECOND FLOOR	- 289.22 sq.m
THIRD FLOOR	- 165.30 sq.m
TOTAL BUILTUP AREA	1142.50 sq.m

ARCHITECTS
K.S. Ranganath
 K.N. SRINIVASAN / K.S. RANGANATH
 21, CHOCKALINGA NAGAR,
 MADRAS - 86
 K.S. RANGANATH
 REGISTERED ARCHITECT
 R.A. No. 82

SCALE - 1:100
 DATE



PROPOSED OFFICE COMPLEX FOR T.N.P.C BOARD AT AMBATTUR MADRAS

33


Planning Permit No. C/PP/1398/E/90

APPROVED


SUBJECT TO THE CONDITIONS IN THIS OFFICE LETTER

No. C/2/14907/130 Date: 11-7-72

FOR MEMBER SECRETARY
MADRAS METROPOLITAN
DEVELOPMENT AUTHORITY
MADRAS 600 008

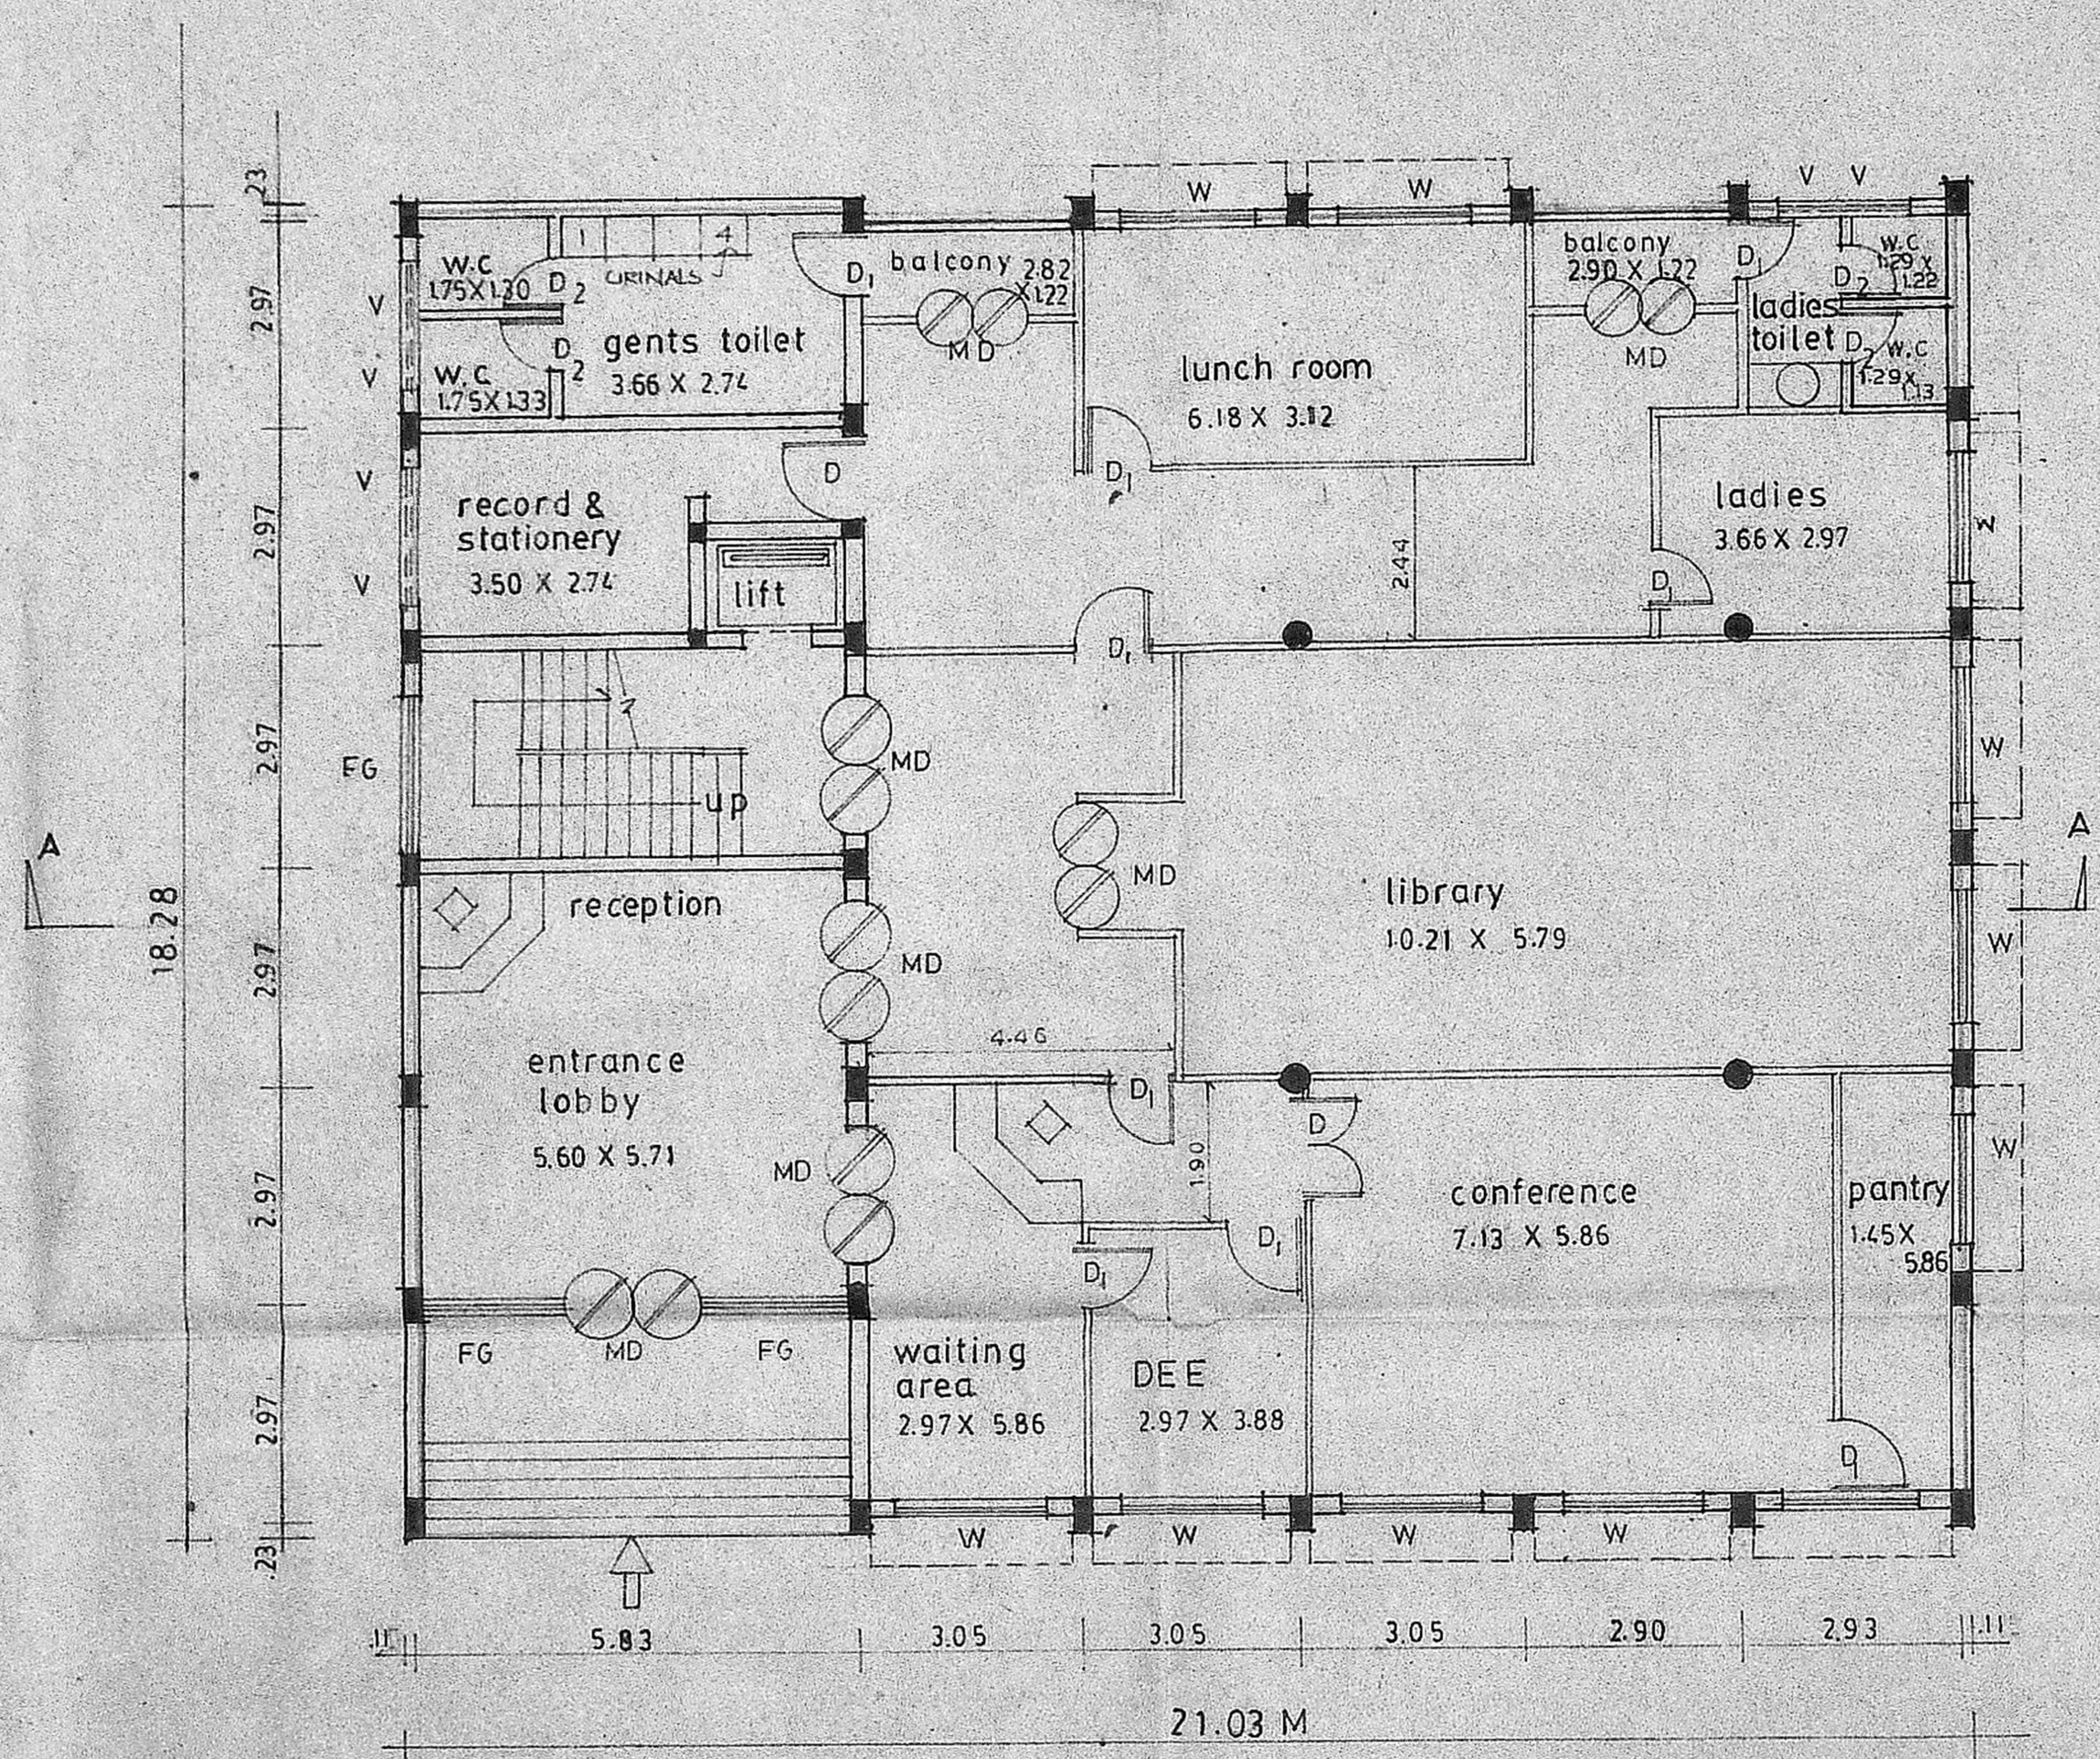

GROUND FLOOR PLAN

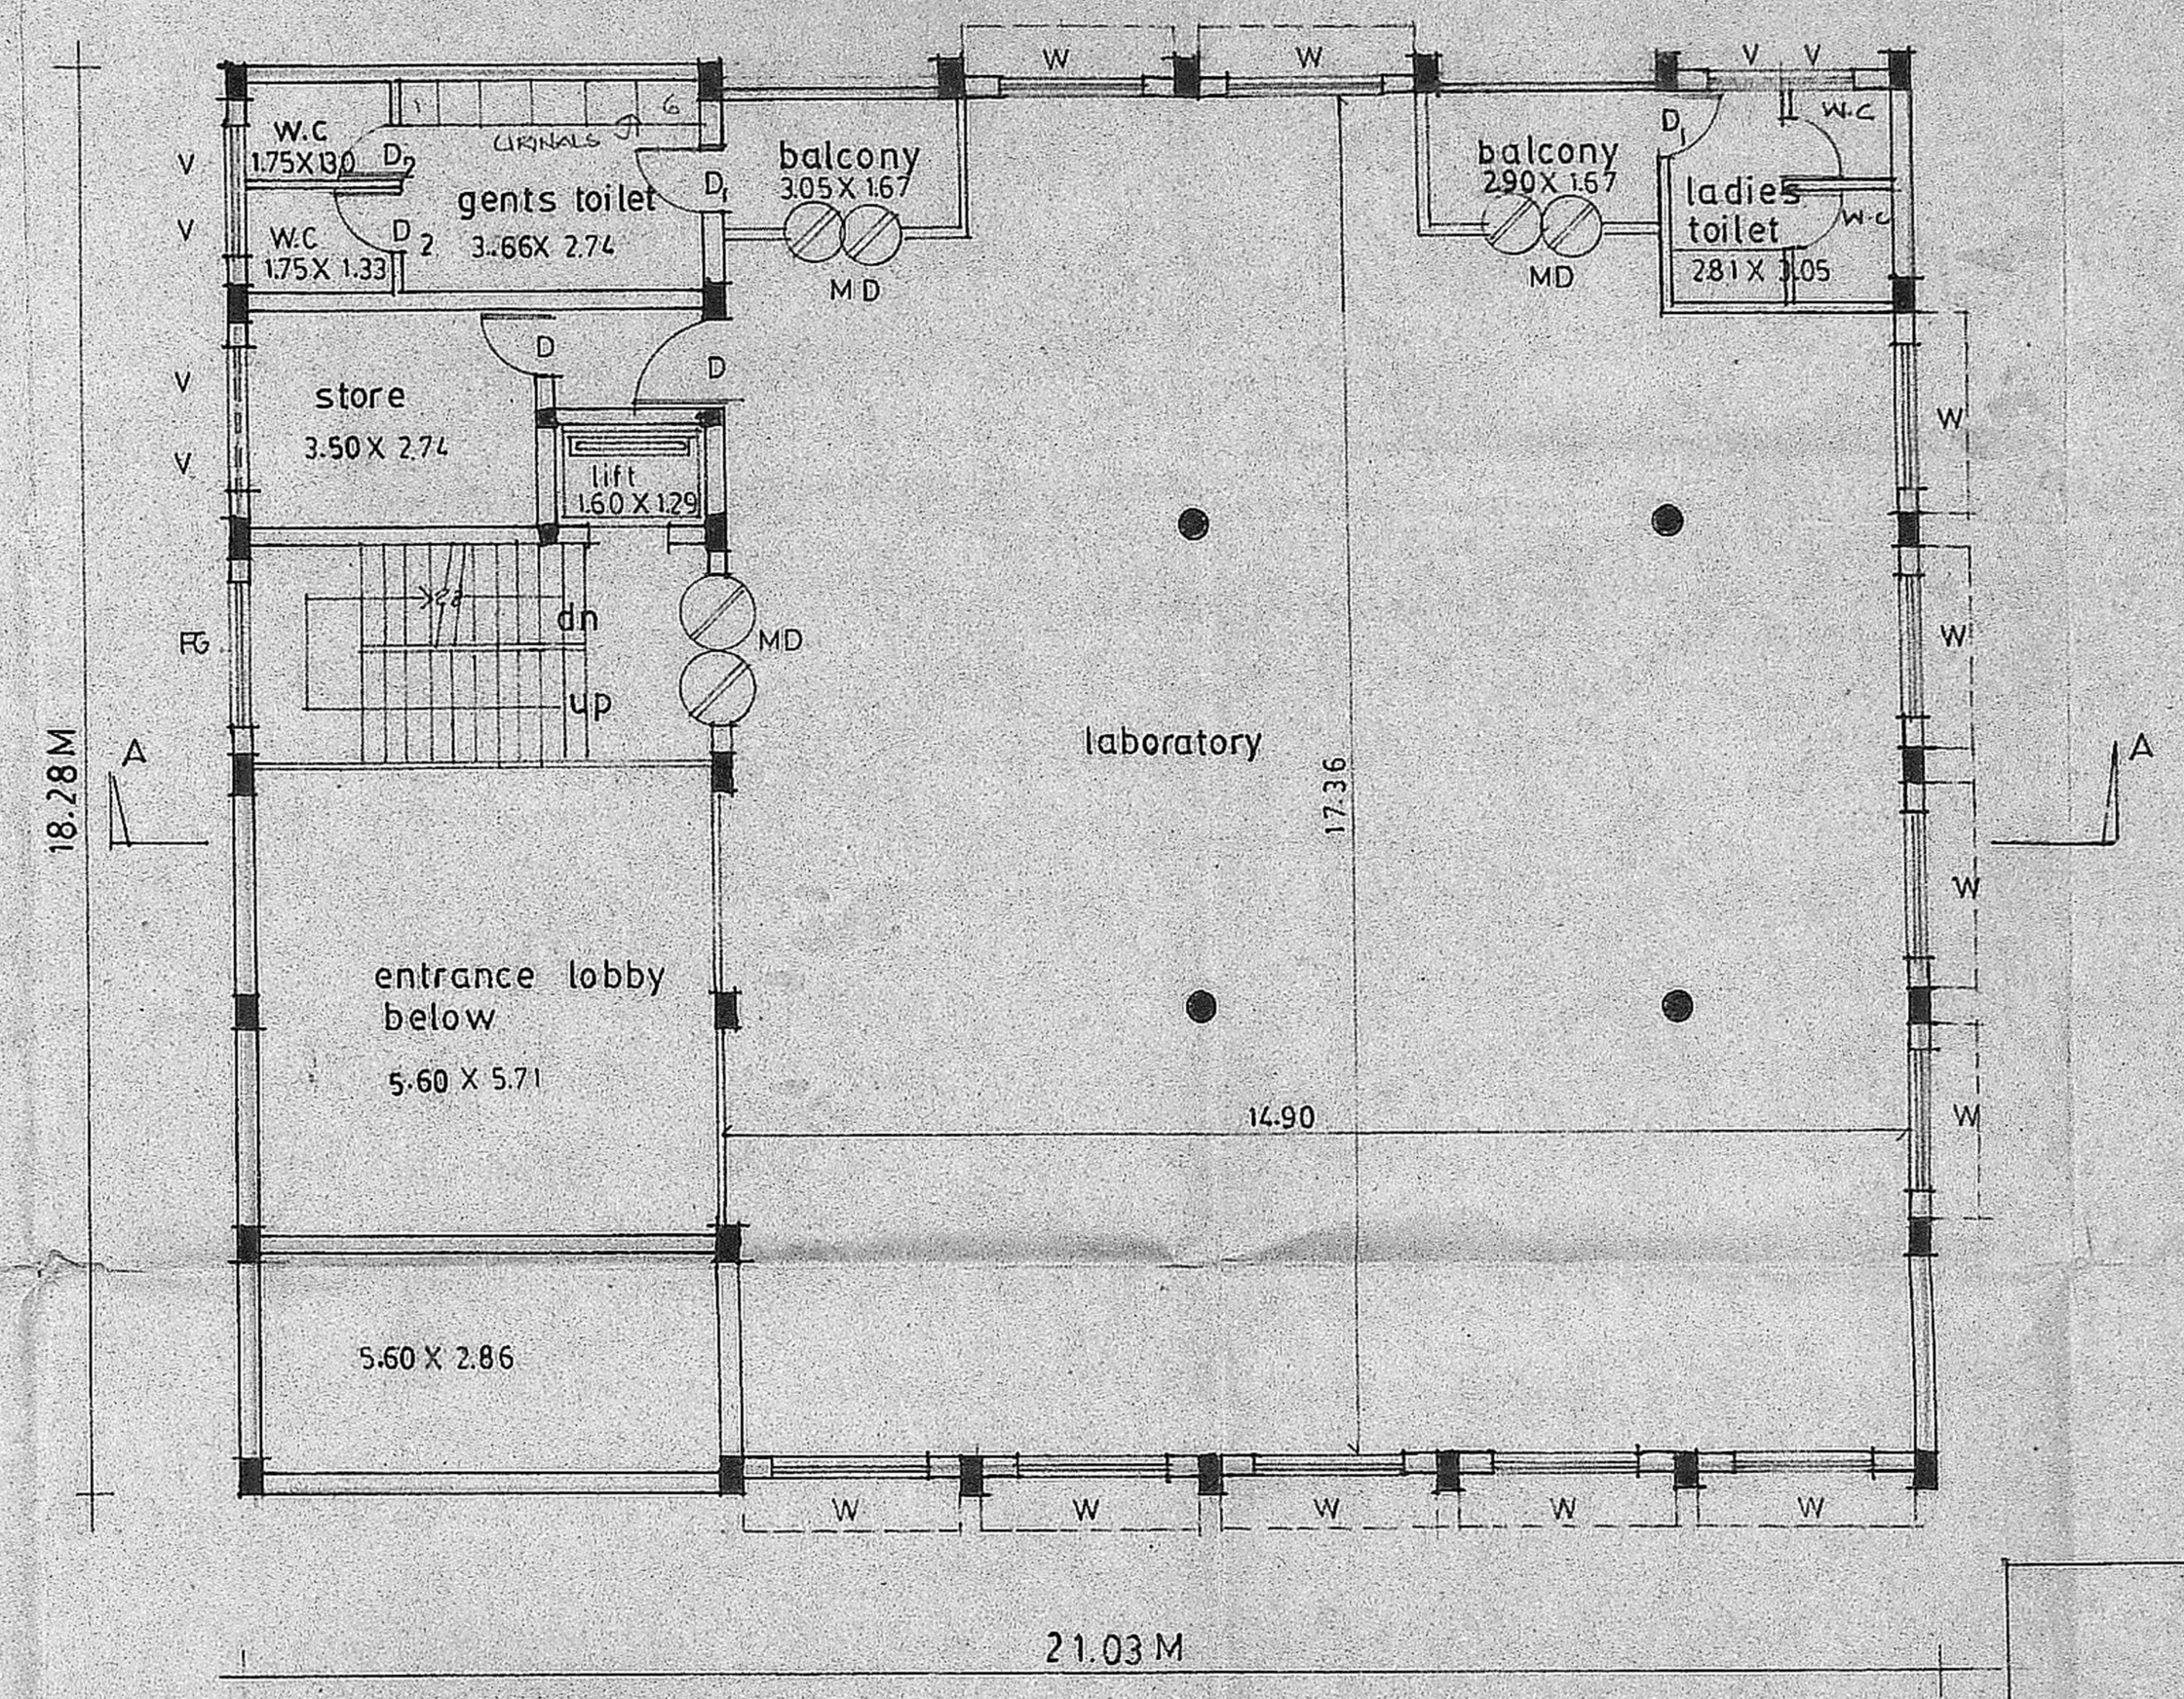

FIRST FLOOR PLAN

Scrutiny SHEET 2

M. Rajs
Senior Manager
(Personnel & Administration)
Tamil Nadu Pollution Control Board,
Madras-600 004
SIG. OF OWNER

2

PROPOSED OFFICE COMPLEX FOR T. N. P. C. BOARD AT AMBATTUR MADRAS.

LEGEND

MD	main door	1.83 X 2.13M
D	door	1.07 X 2.13M
D ₁	door	0.91 X 2.13M
D ₂	door	0.76 X 2.13M
W	window	1.83 X 1.52M
V	ventilator	0.91 X 0.61M
FG	fixed glass	

ARCHITECTS


K.N. SRINIVASAN | K.S. RANGANATH

21, CHOCKALINGANAGAR

MADRAS - 86

K.S. RANGANATH
REGISTERED ARCHITECT
R.A. No. 82


SCALE 1:100
DATE

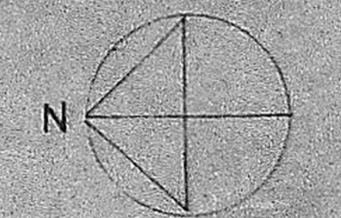

Planning Permit No. C/PP/139.7/E/95
APPROVED
 SUBJECT TO THE CONDITIONS IN THIS OFFICE LETTER.
 No. C/14907/52 Date 11.12.95
 FOR MEMBER SECRETARY
 MADRAS METROPOLITAN
 DEVELOPMENT AUTHORITY
 MADRAS 600 008

e/c

Plot 17
 Sundry Street

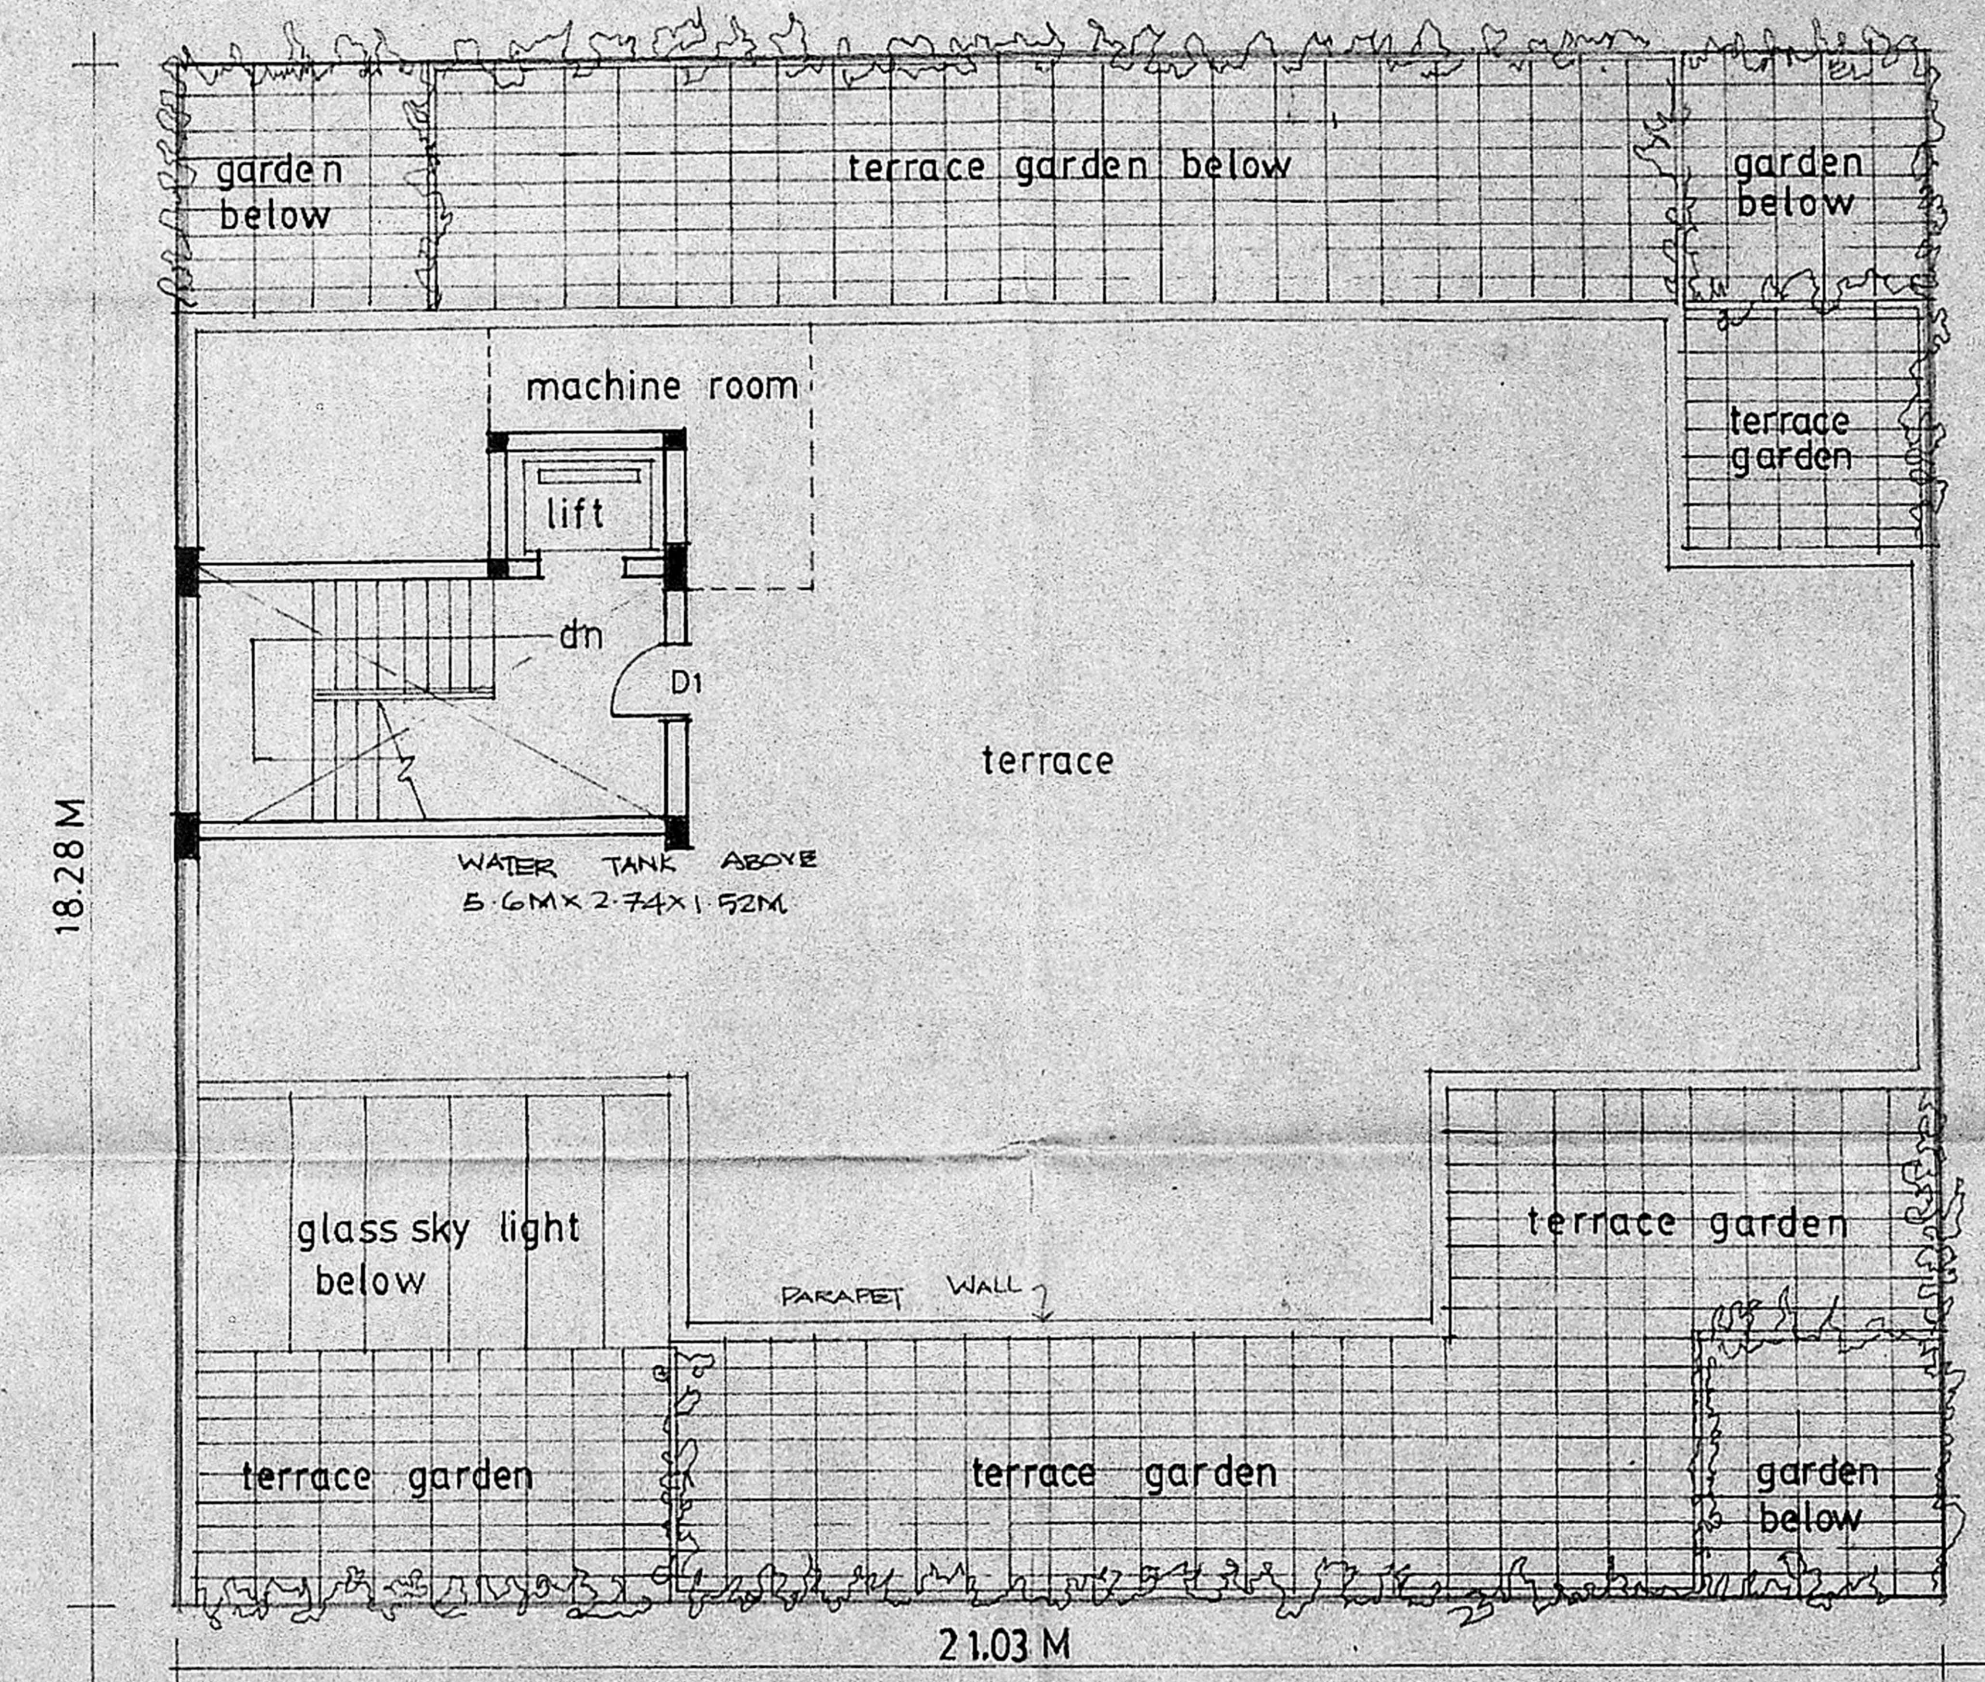


TERRACE FLOOR PLAN

OWNER'S SIGN.
M. Raffe
 Senior Manager 190
 (Personnel & Administration)
 Tamil Nadu Pollution Control Board
 Madras-600 004.


4

ARCHITECTS
K.S. Ranganath
 K.N. SRINIVASAN | K.S. RANGANATH
 21, CHOCKALINGA NAGAR
 MADRAS - 86
 K.S. RANGANATH
 REGISTERED ARCHITECT
 R.A. No. 82


SCALE 1:100
 DATE

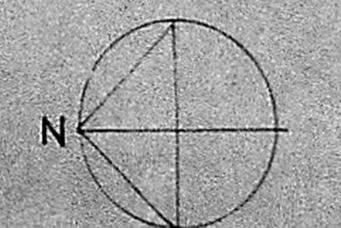


PROPOSED OFFICE COMPLEX FOR T.N.P.C. BOARD AT AMBATTUR MADRAS.

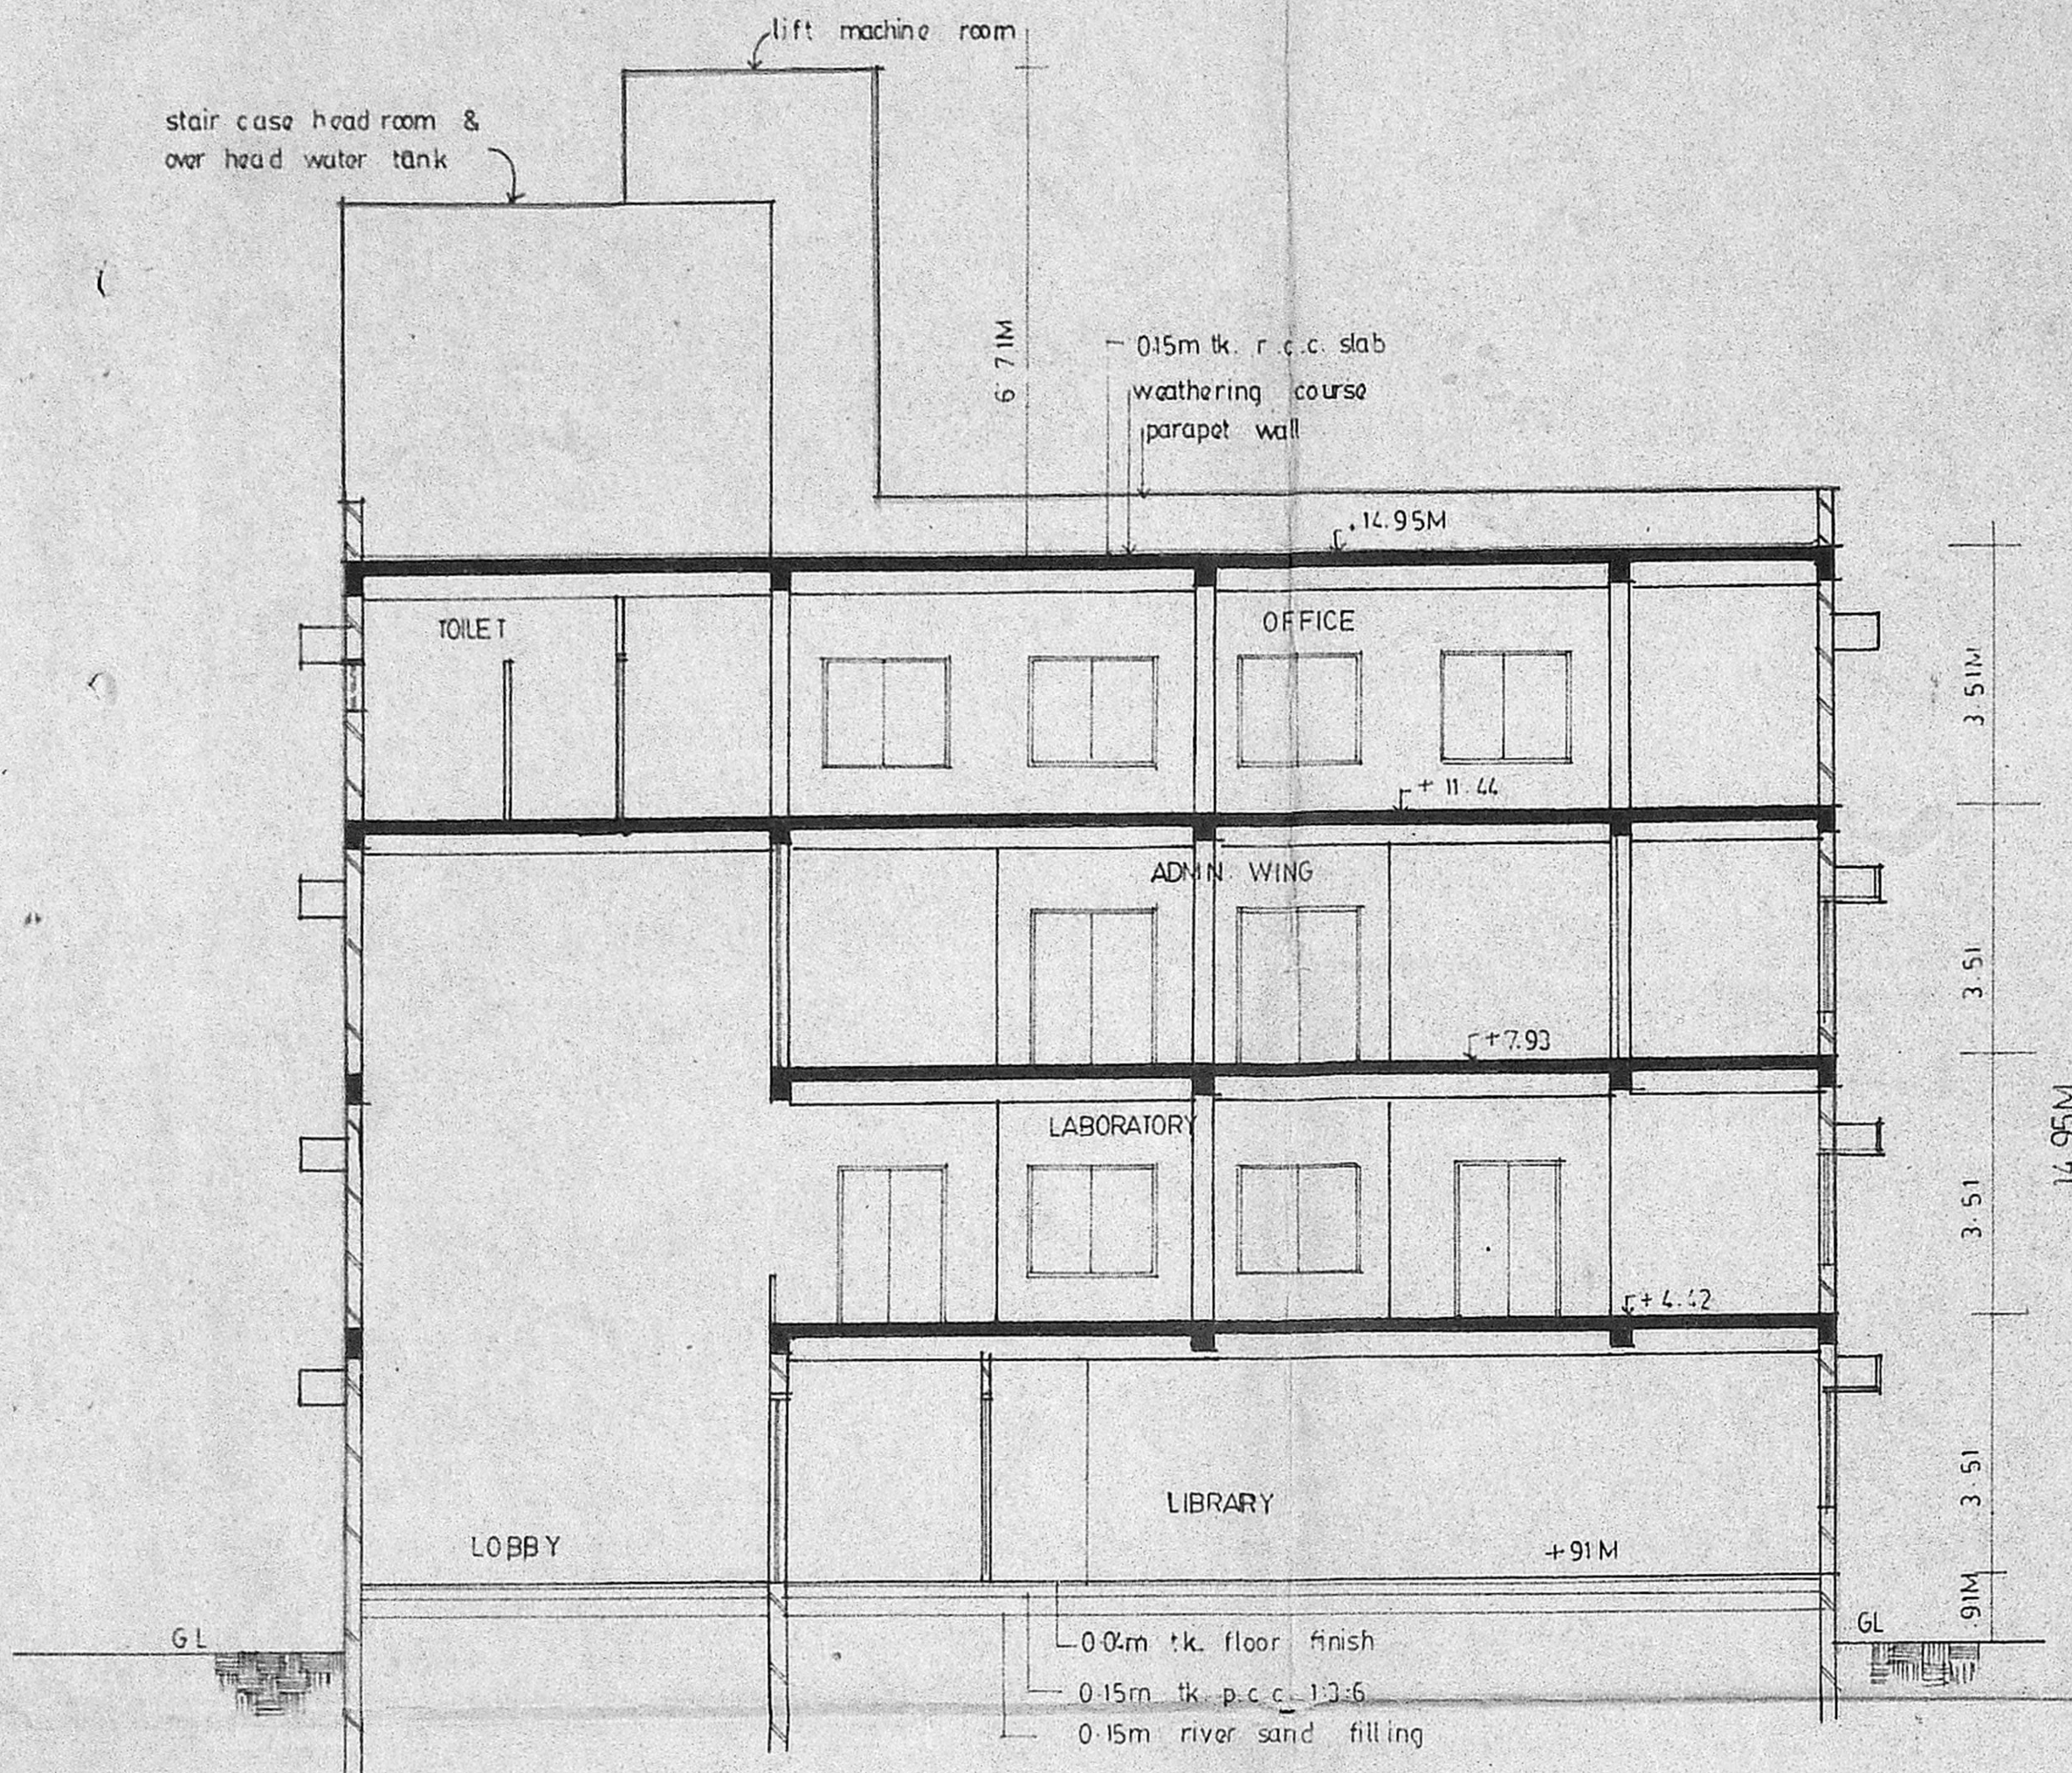

SECTION A A

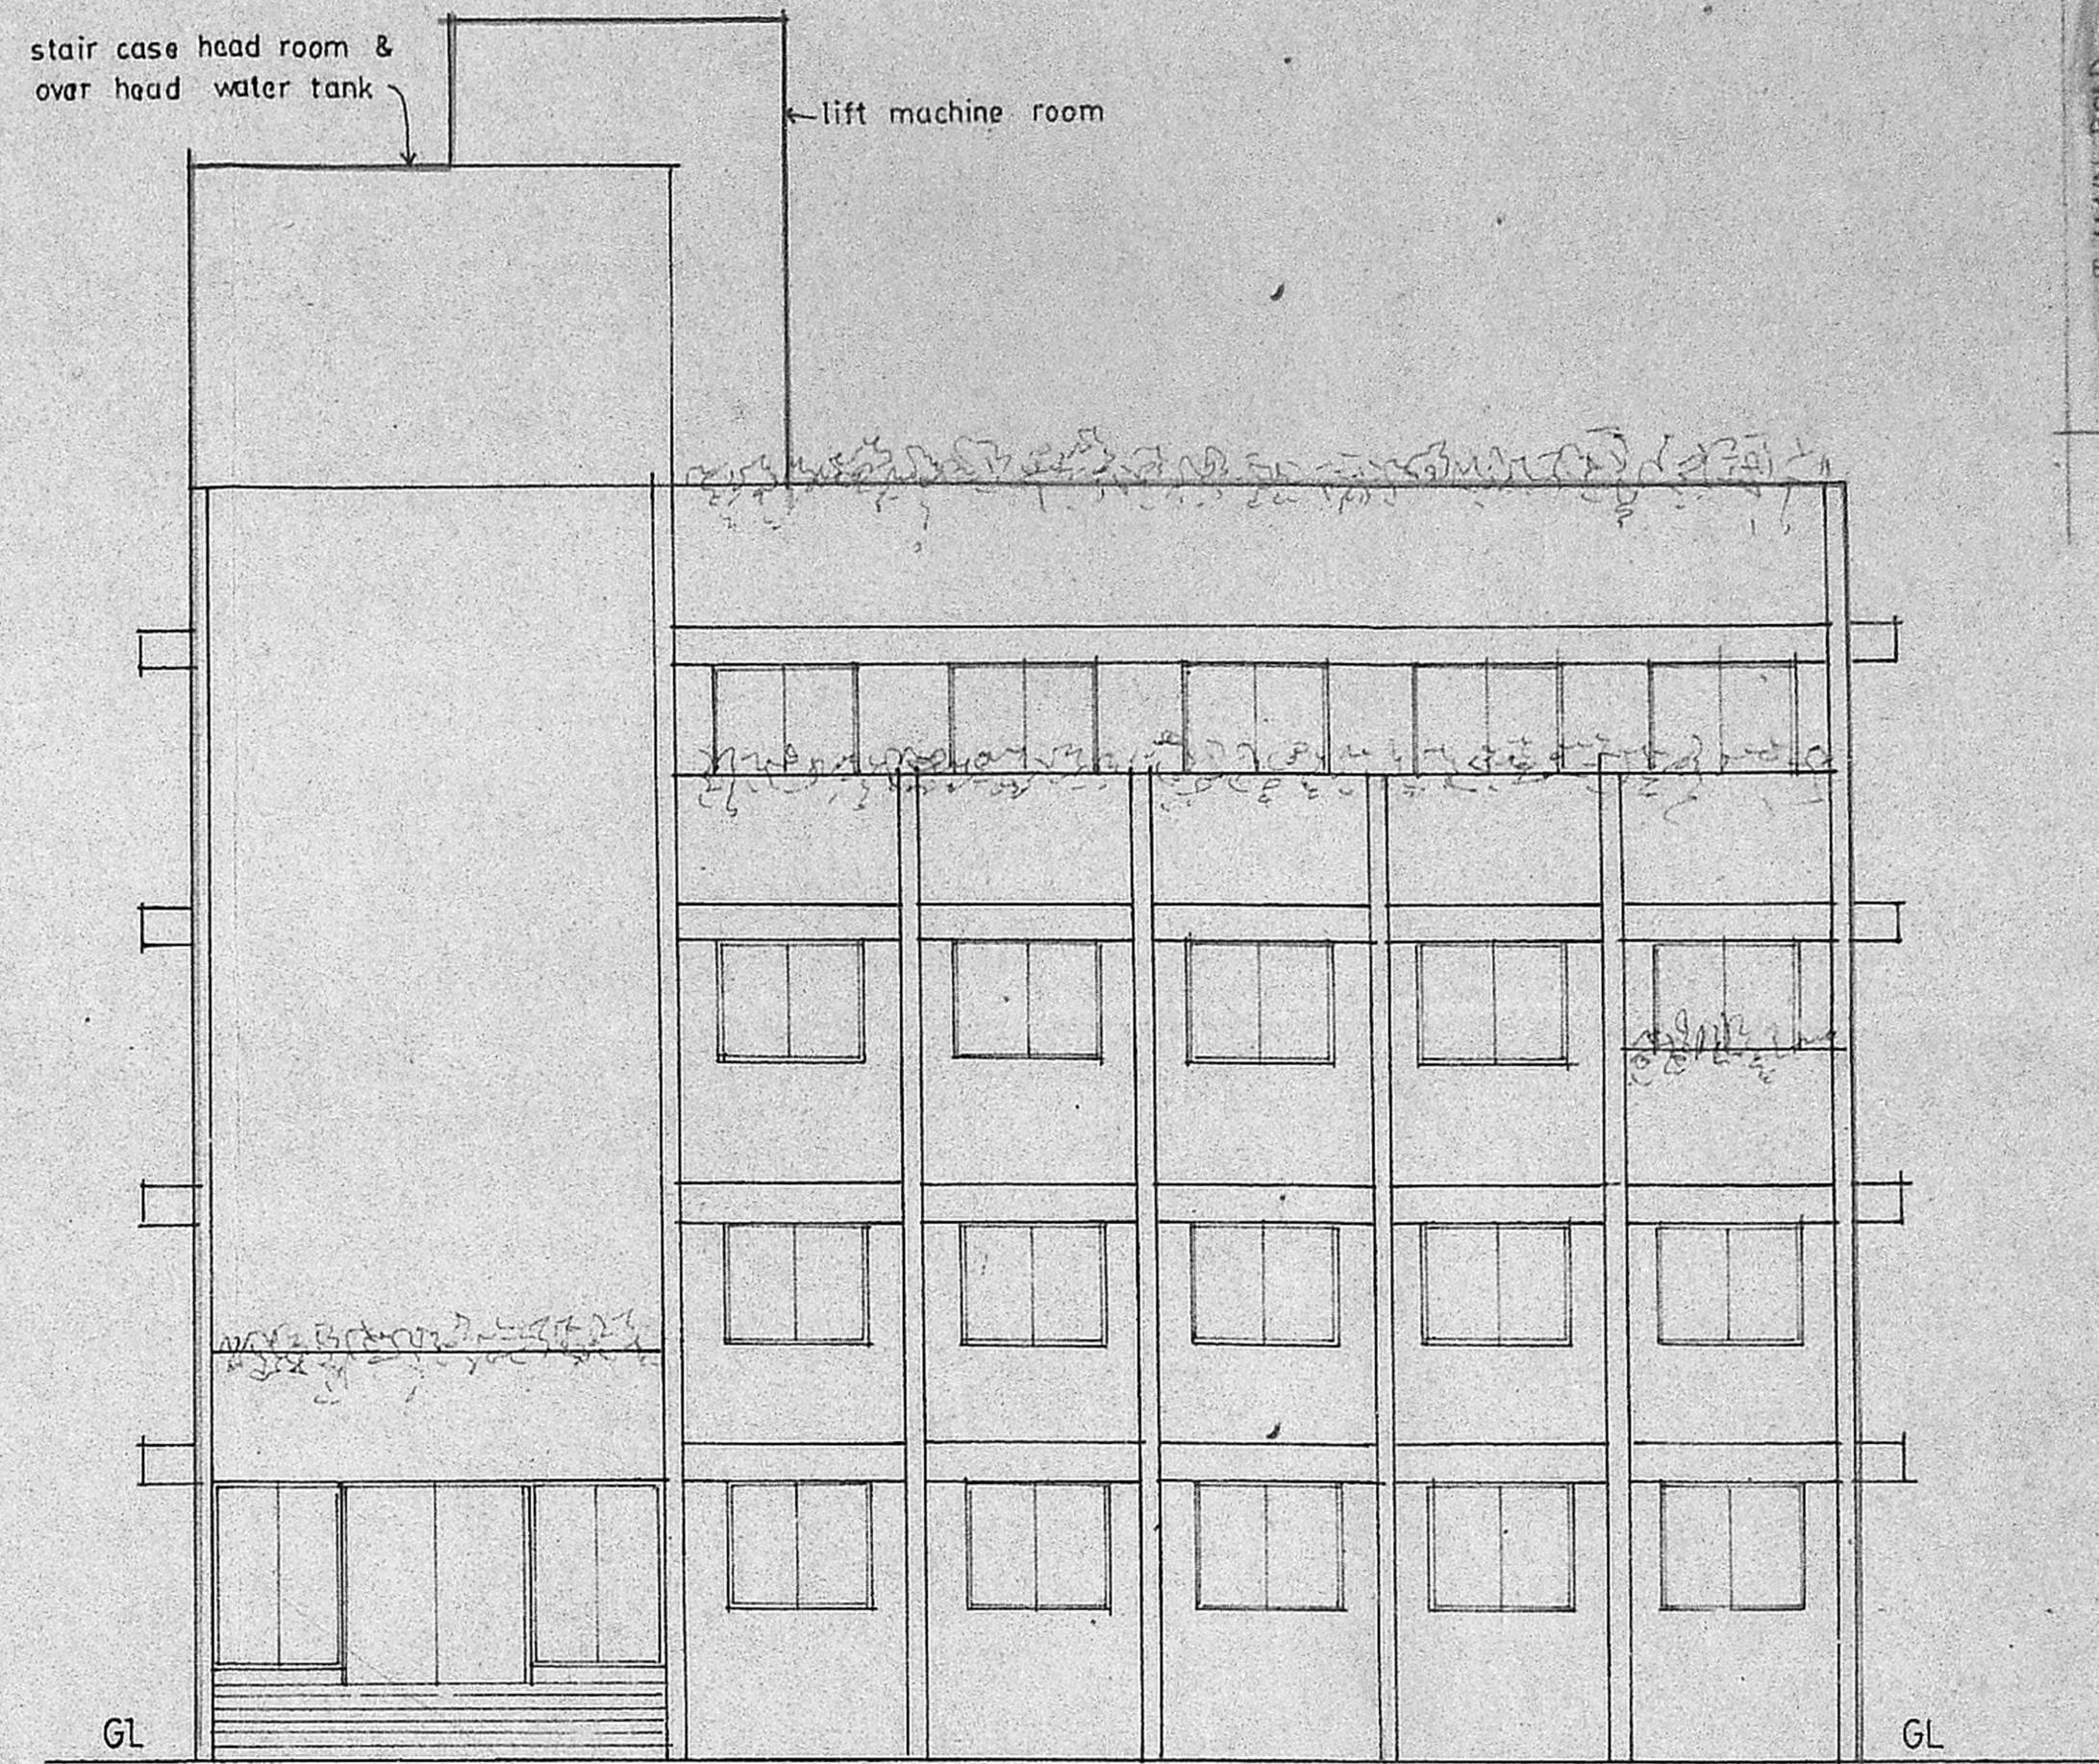

FRONT ELEVATION

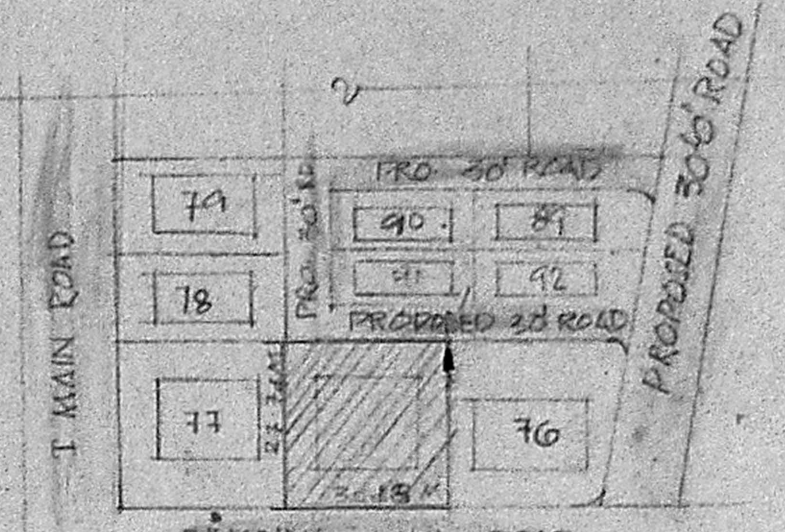

Planning Permit No. C/PP/1399/E/G

A PROPOSED PLAN

SUBJECT TO THE CONDITIONS IN THIS OFFICE LETTER.

No. C/1422/7/59 Date 11-2-59

FOR MEMBER SECRETARY
MADRAS METROPOLITAN
DEVELOPMENT AUTHORITY
MADRAS 600 009

0/2 Survey Sheet 5

M. Ragh
Senior Manager, P.O.
(Personnel & Administration)
Tamil Nadu Pollution Control Board
MADRAS 600 009 OWNER

ARCHITECTS


K.N. SRINIVASAN | K.S. RANGANATH

21, CHOCKALINGA NAGAR

MADRAS 86.

K.S. RANGANATH
REGISTERED ARCHITECT
R.A. No. 82

SCALE 1:100

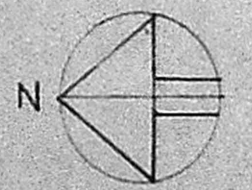

PROPOSED OFFICE COMPLEX FOR TNPC BOARD AT AMBATTUR MADRAS