


SECTION A-A

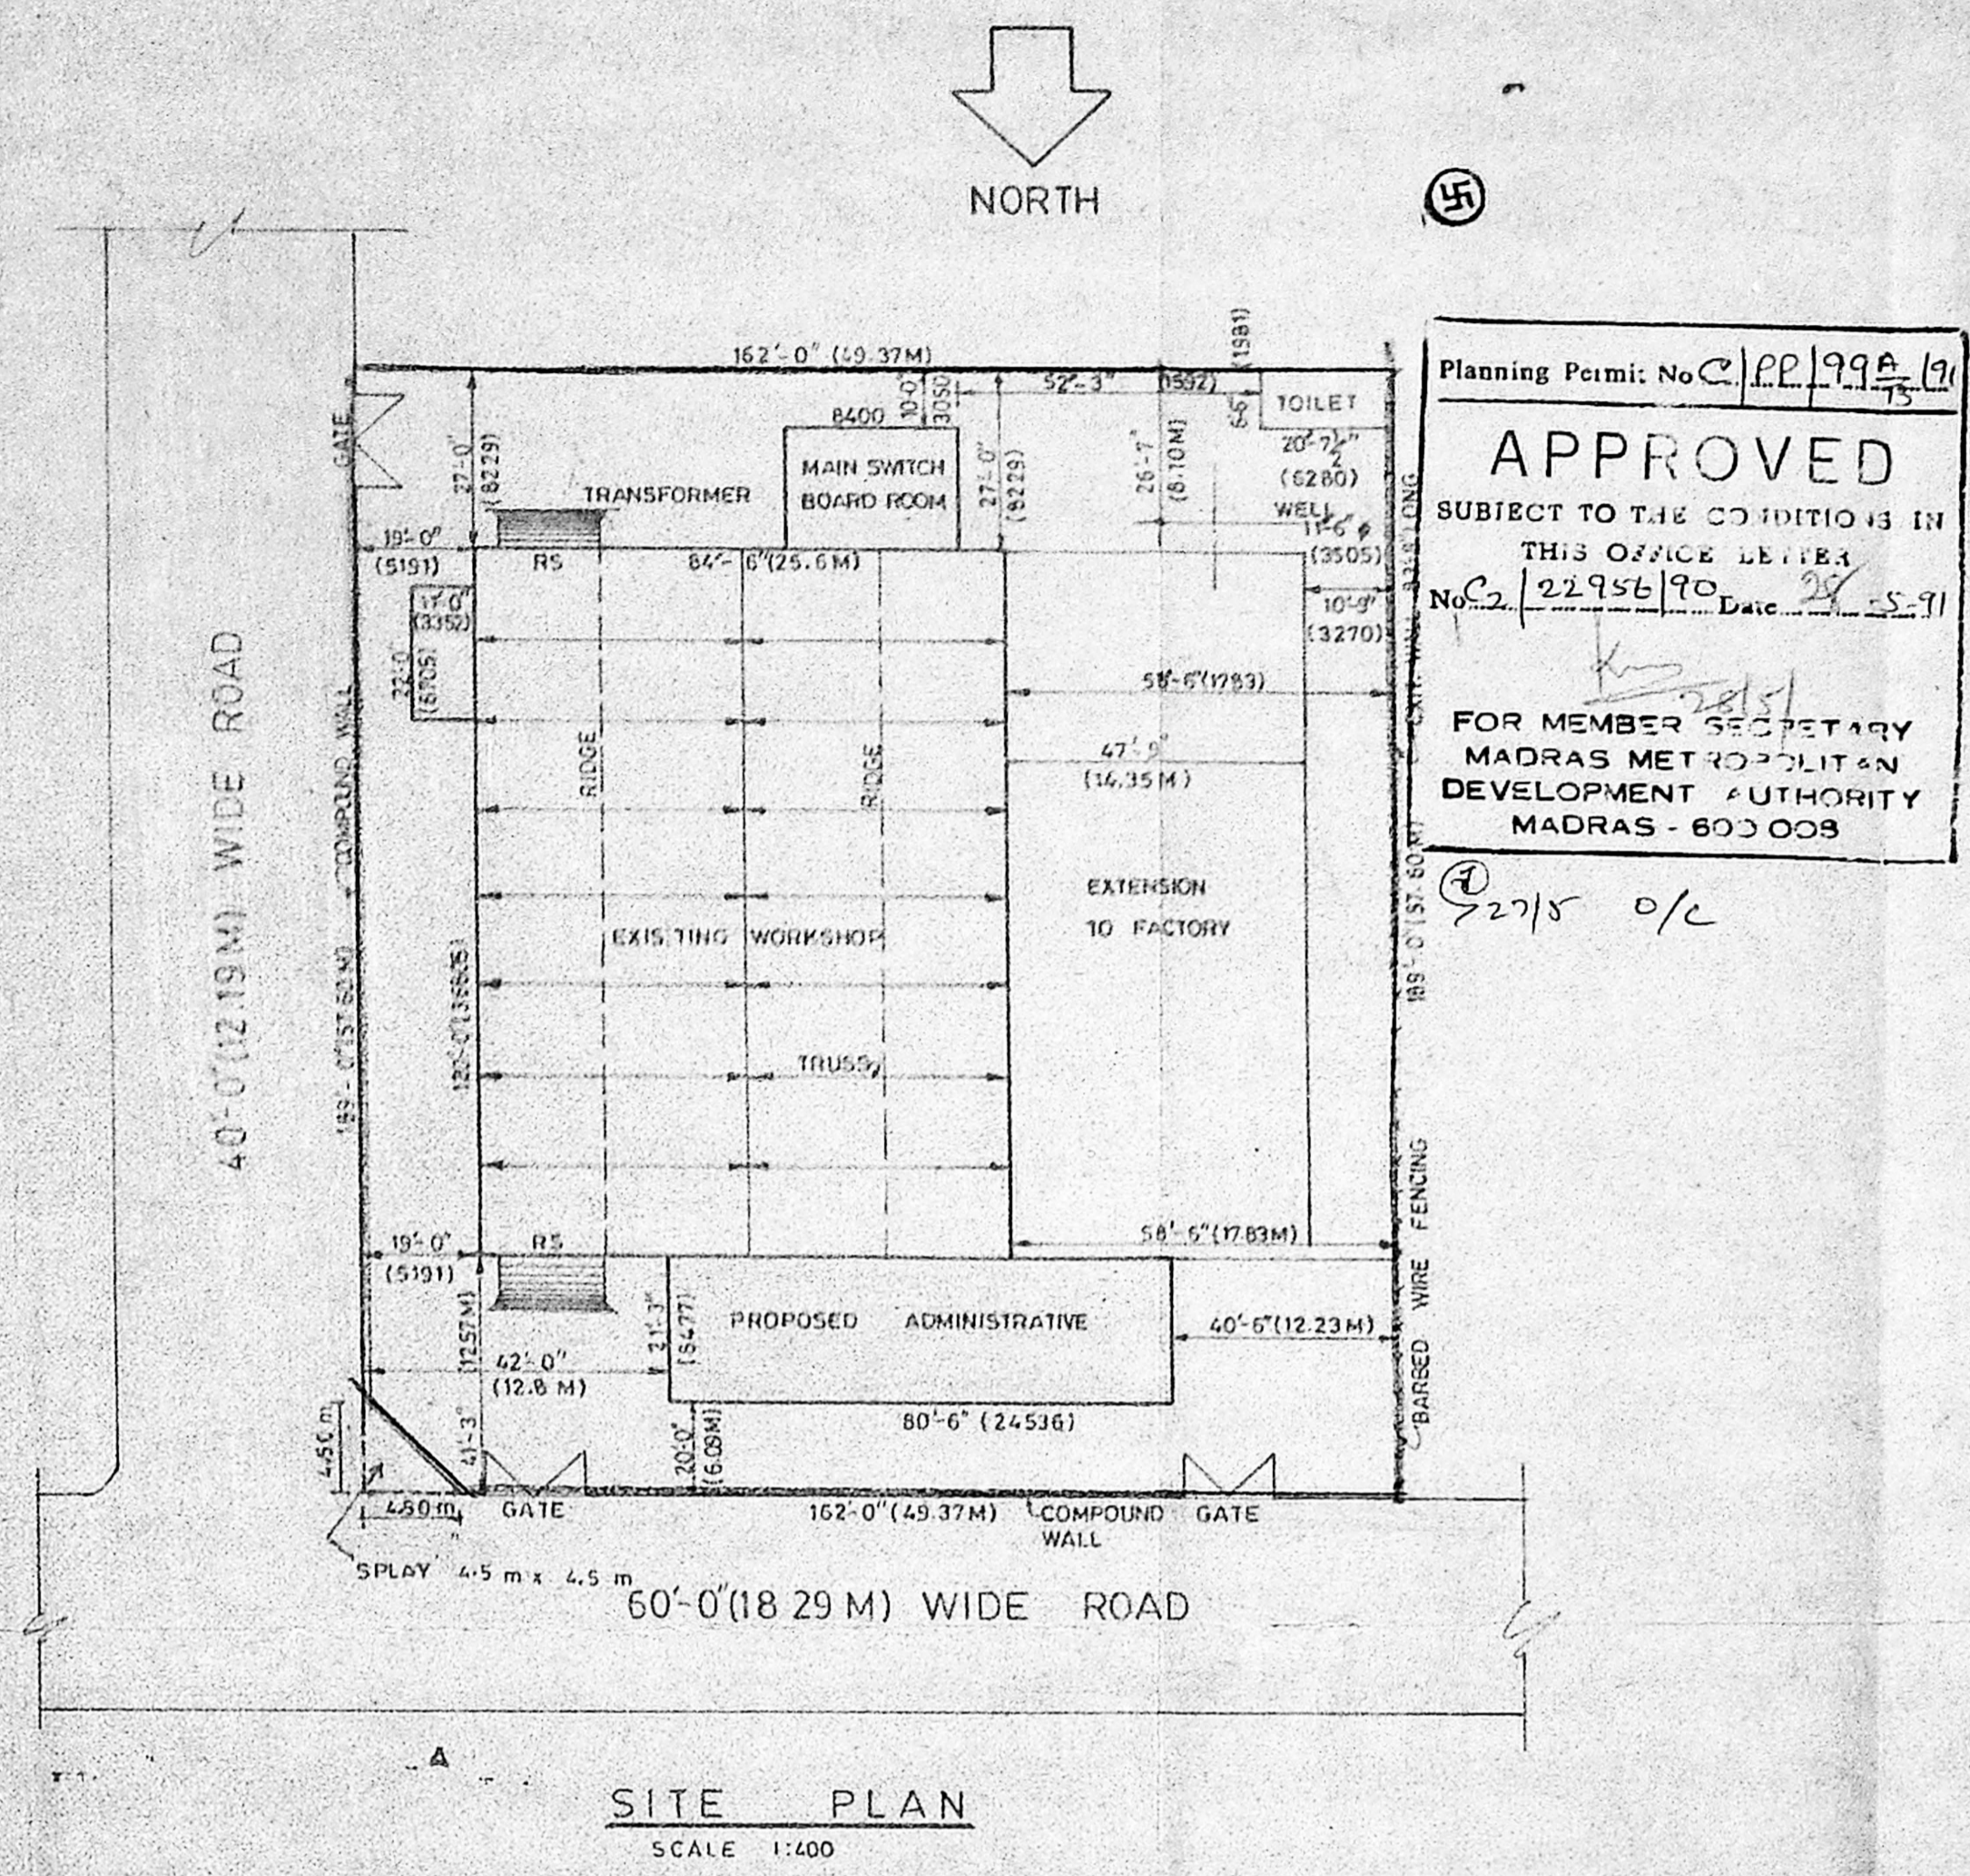

SITE PLAN  
SCALE 1:400

Planning Permi: No. C/PP/99A/191  
**APPROVED**  
 SUBJECT TO THE CONDITIONS IN  
 THIS OFFICE LETTER.  
 No. C/22956/90 Date 28-5-71  
 FOR MEMBER SECRETARY  
 MADRAS METROPOLITAN  
 DEVELOPMENT AUTHORITY  
 MADRAS - 600 003

*Revised plan*  
 15/12

- PROPOSED WORK SHOWN
- EXISTING WORK SHOWN
- BOUNDARY SHOWN
- ROAD SHOWN

NOTE:  
 PLANS REFER DRG. NO ASK/7744/89.

For DEVON MACHINES PVT. LTD.  
*Shankar*  
 Director

M/S DEVON MACHINE PRIVATE LTD MADRAS 98	DRAWN: HAWAZ	SCALE 1:100 & 1:400
PROPOSED FACTORY AT PLOT NO. 68B, INDUSTRIAL ESTATE (NP) AMBATTUR	CHECKED	DATE
PROPOSED ADMIN BUILDING ELEVATION AND SECTION	M/S C.T. Narayana Rao architects and engineers, Luz, MADRAS-4	
DRG NO. ASK/7745/89	B.TECH (HONS), M.S (ILL), PWD, M.A.M., SDCCE, FIE, P.I.V. REGD. ARCHITECT	




Planning Permit No. PP/77/8/1

**APPROVED**


SUBJECT TO THE CONDITIONS IN THIS OFFICE LETTER.

No. 02/00056/72 Date 28.5.91


FOR MEMBER SECRETARY  
MADRAS METROPOLITAN  
DEVELOPMENT AUTHORITY  
MADRAS - 600 008

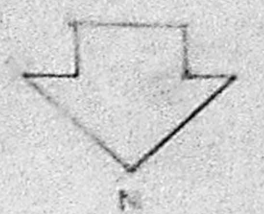

9/27/91  
o/c  
2/2  
9/14

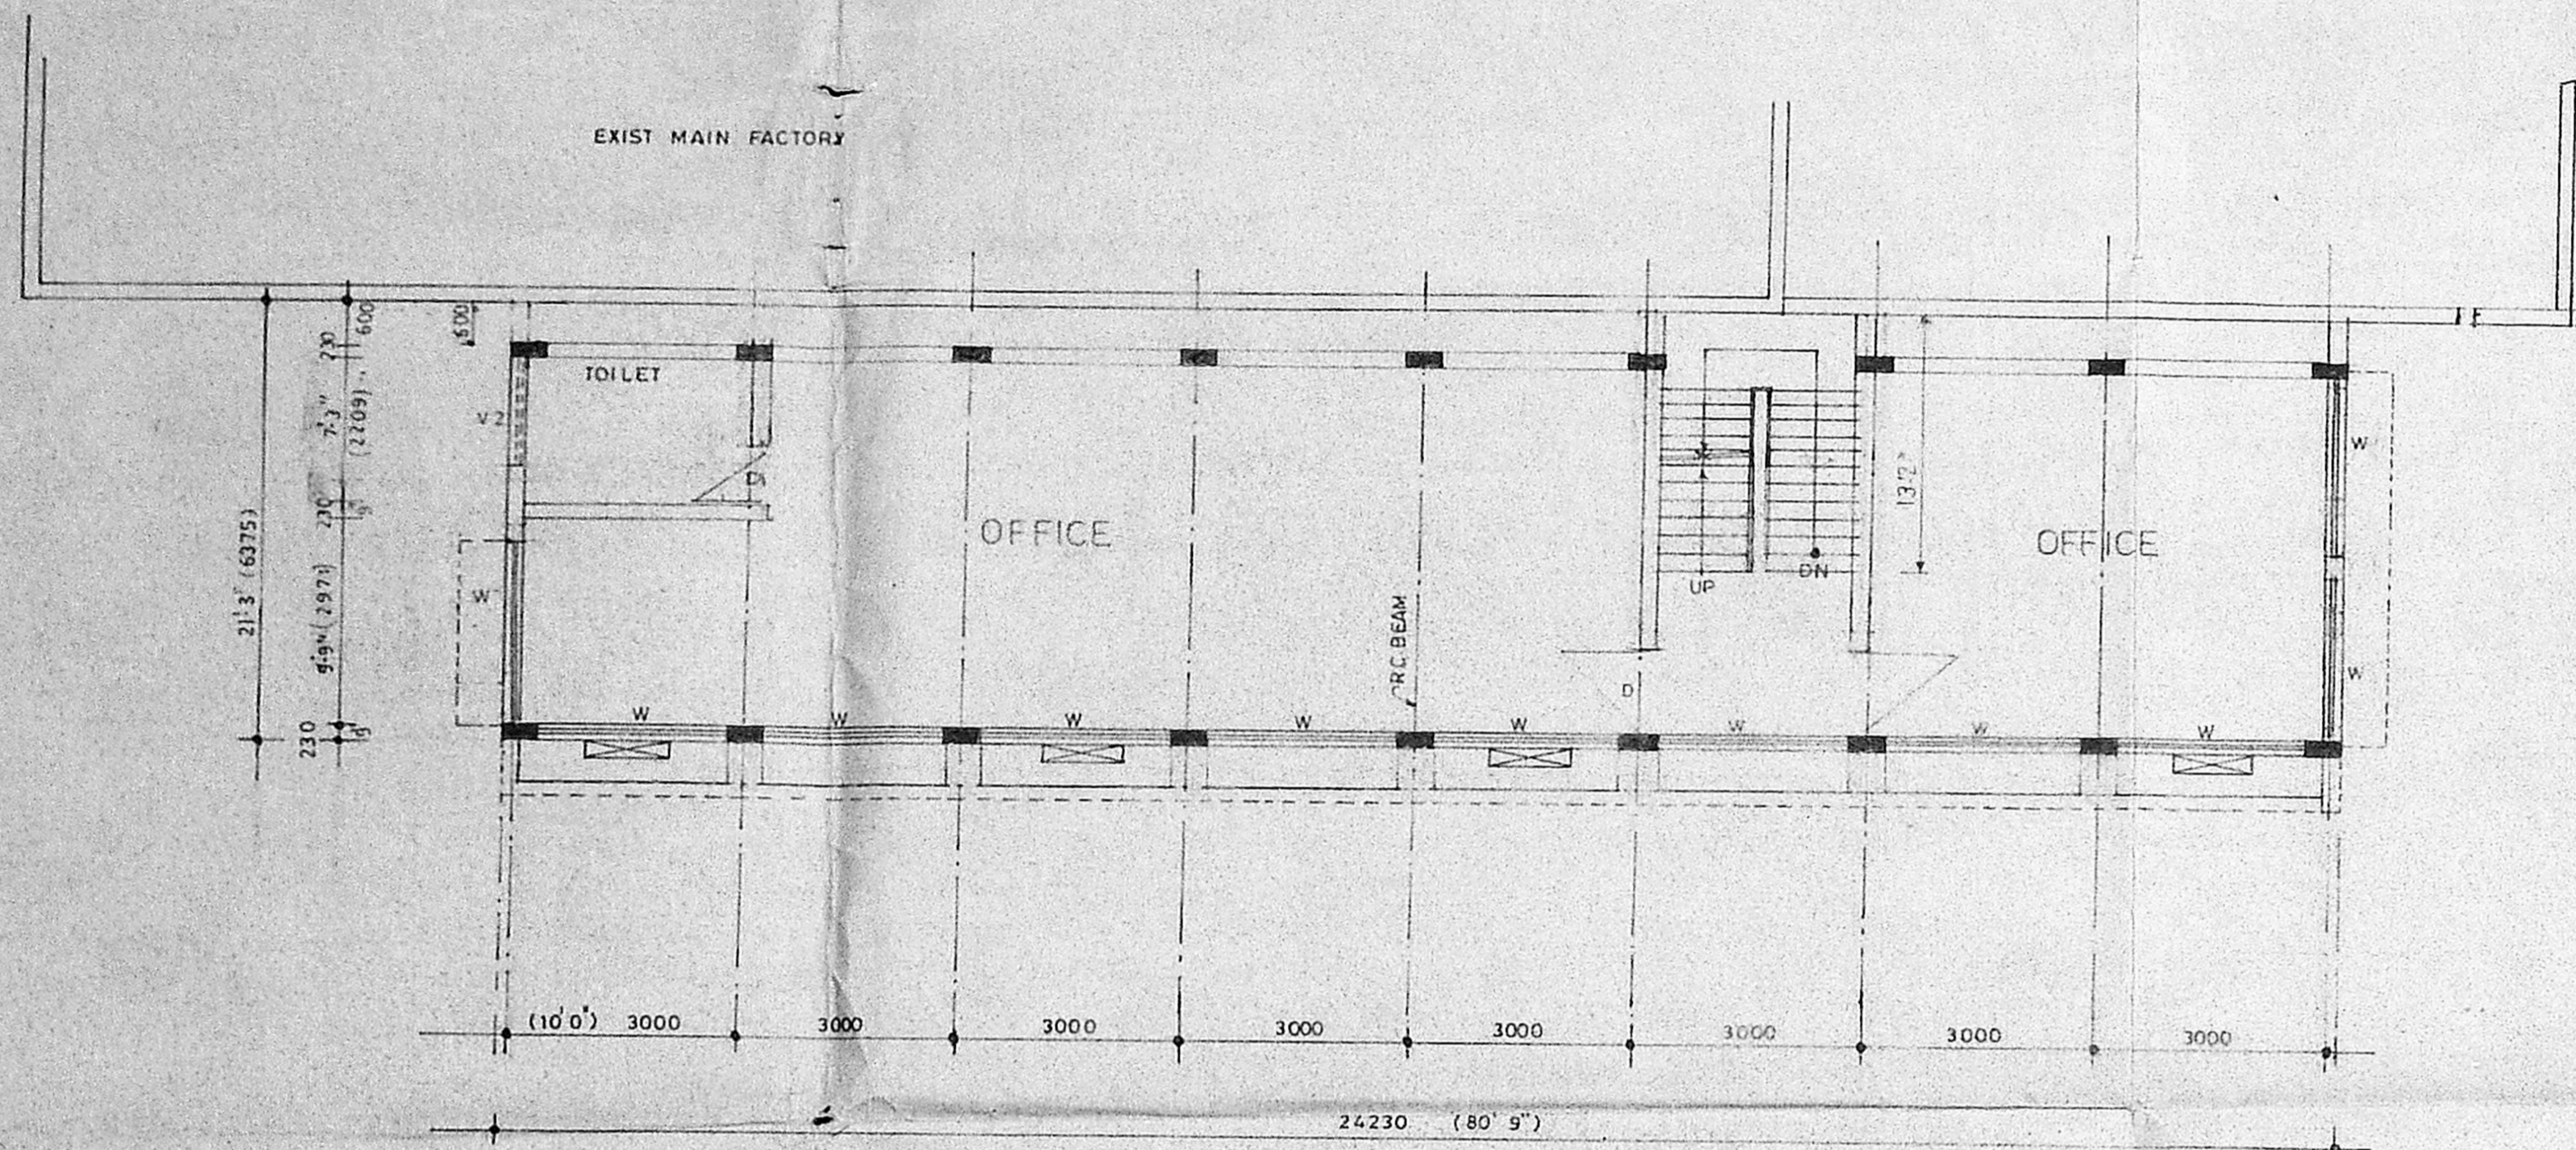

FIRST FLOOR PLAN (EXISTING)

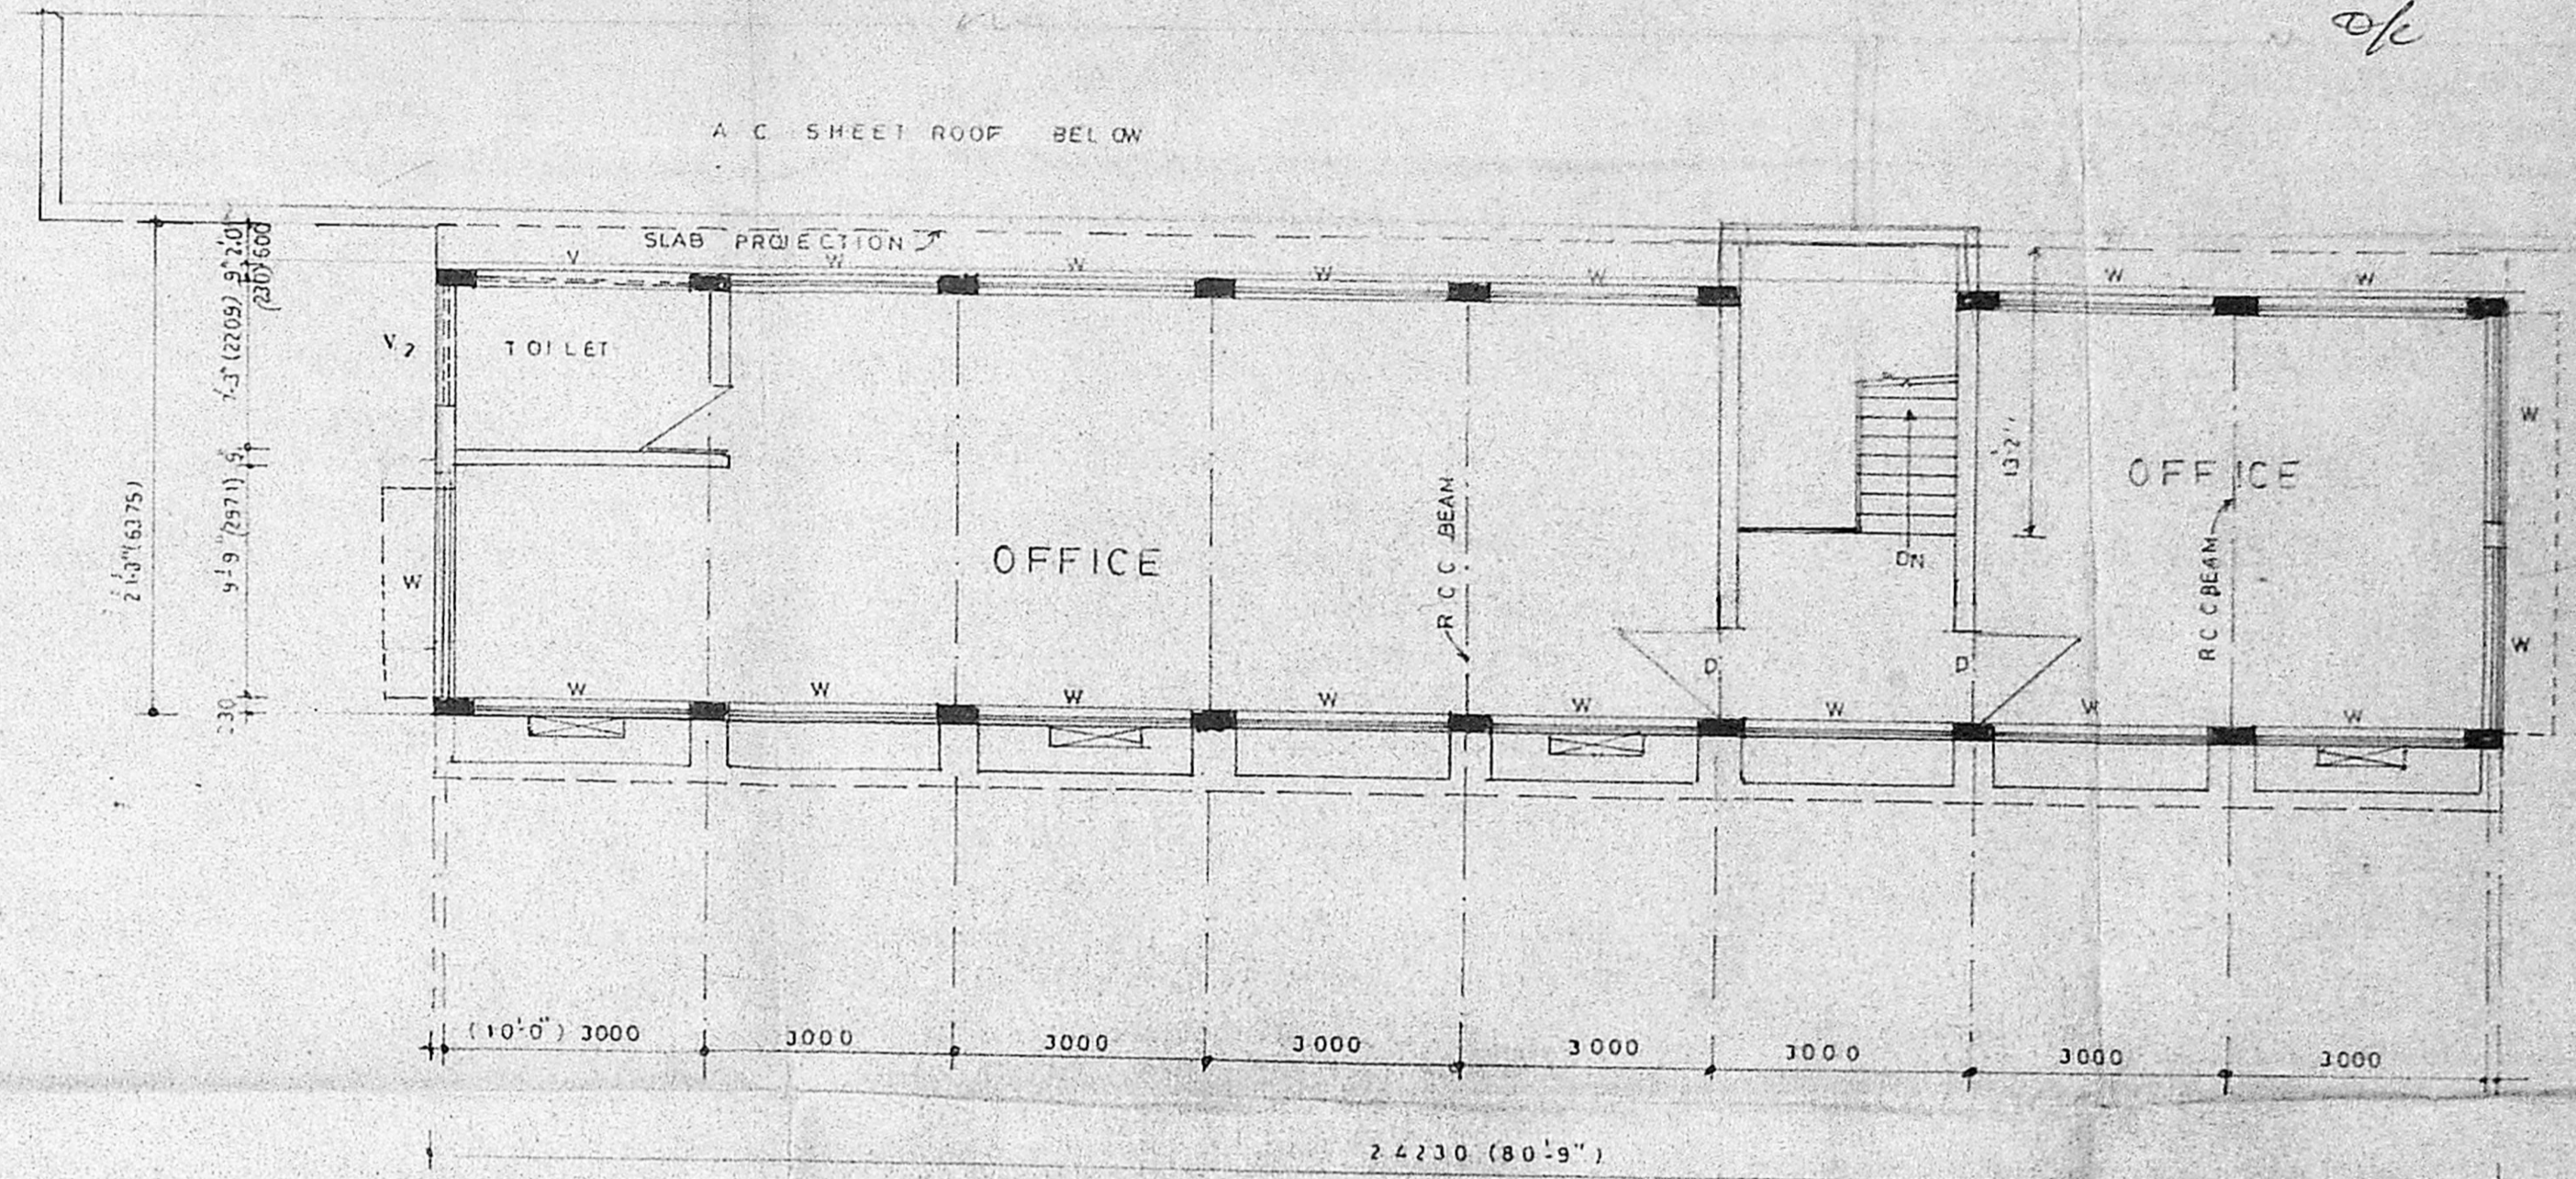

SECOND FLOOR PLAN (PROPOSED)

SCHEDULE OF JOINERY


ED ALU GLAZED ENTRANCE DOOR	1533 x 2550
D TW FLUSH DOOR	1200 x 2100
D1 DO	900 x 2100
W ALU GLAZED WINDOW	1550 x 1800
V1 ALU GLAZED VENTILATOR	750 x 600
V2 DO	1500 x 600

AIR CONDITIONERS 130 DHP


SECTION AND ELEVATION REF  
DPG NO. ASK / 7745-183

PROPOSED WORK SHOWN

EXISTING WORK SHOWN

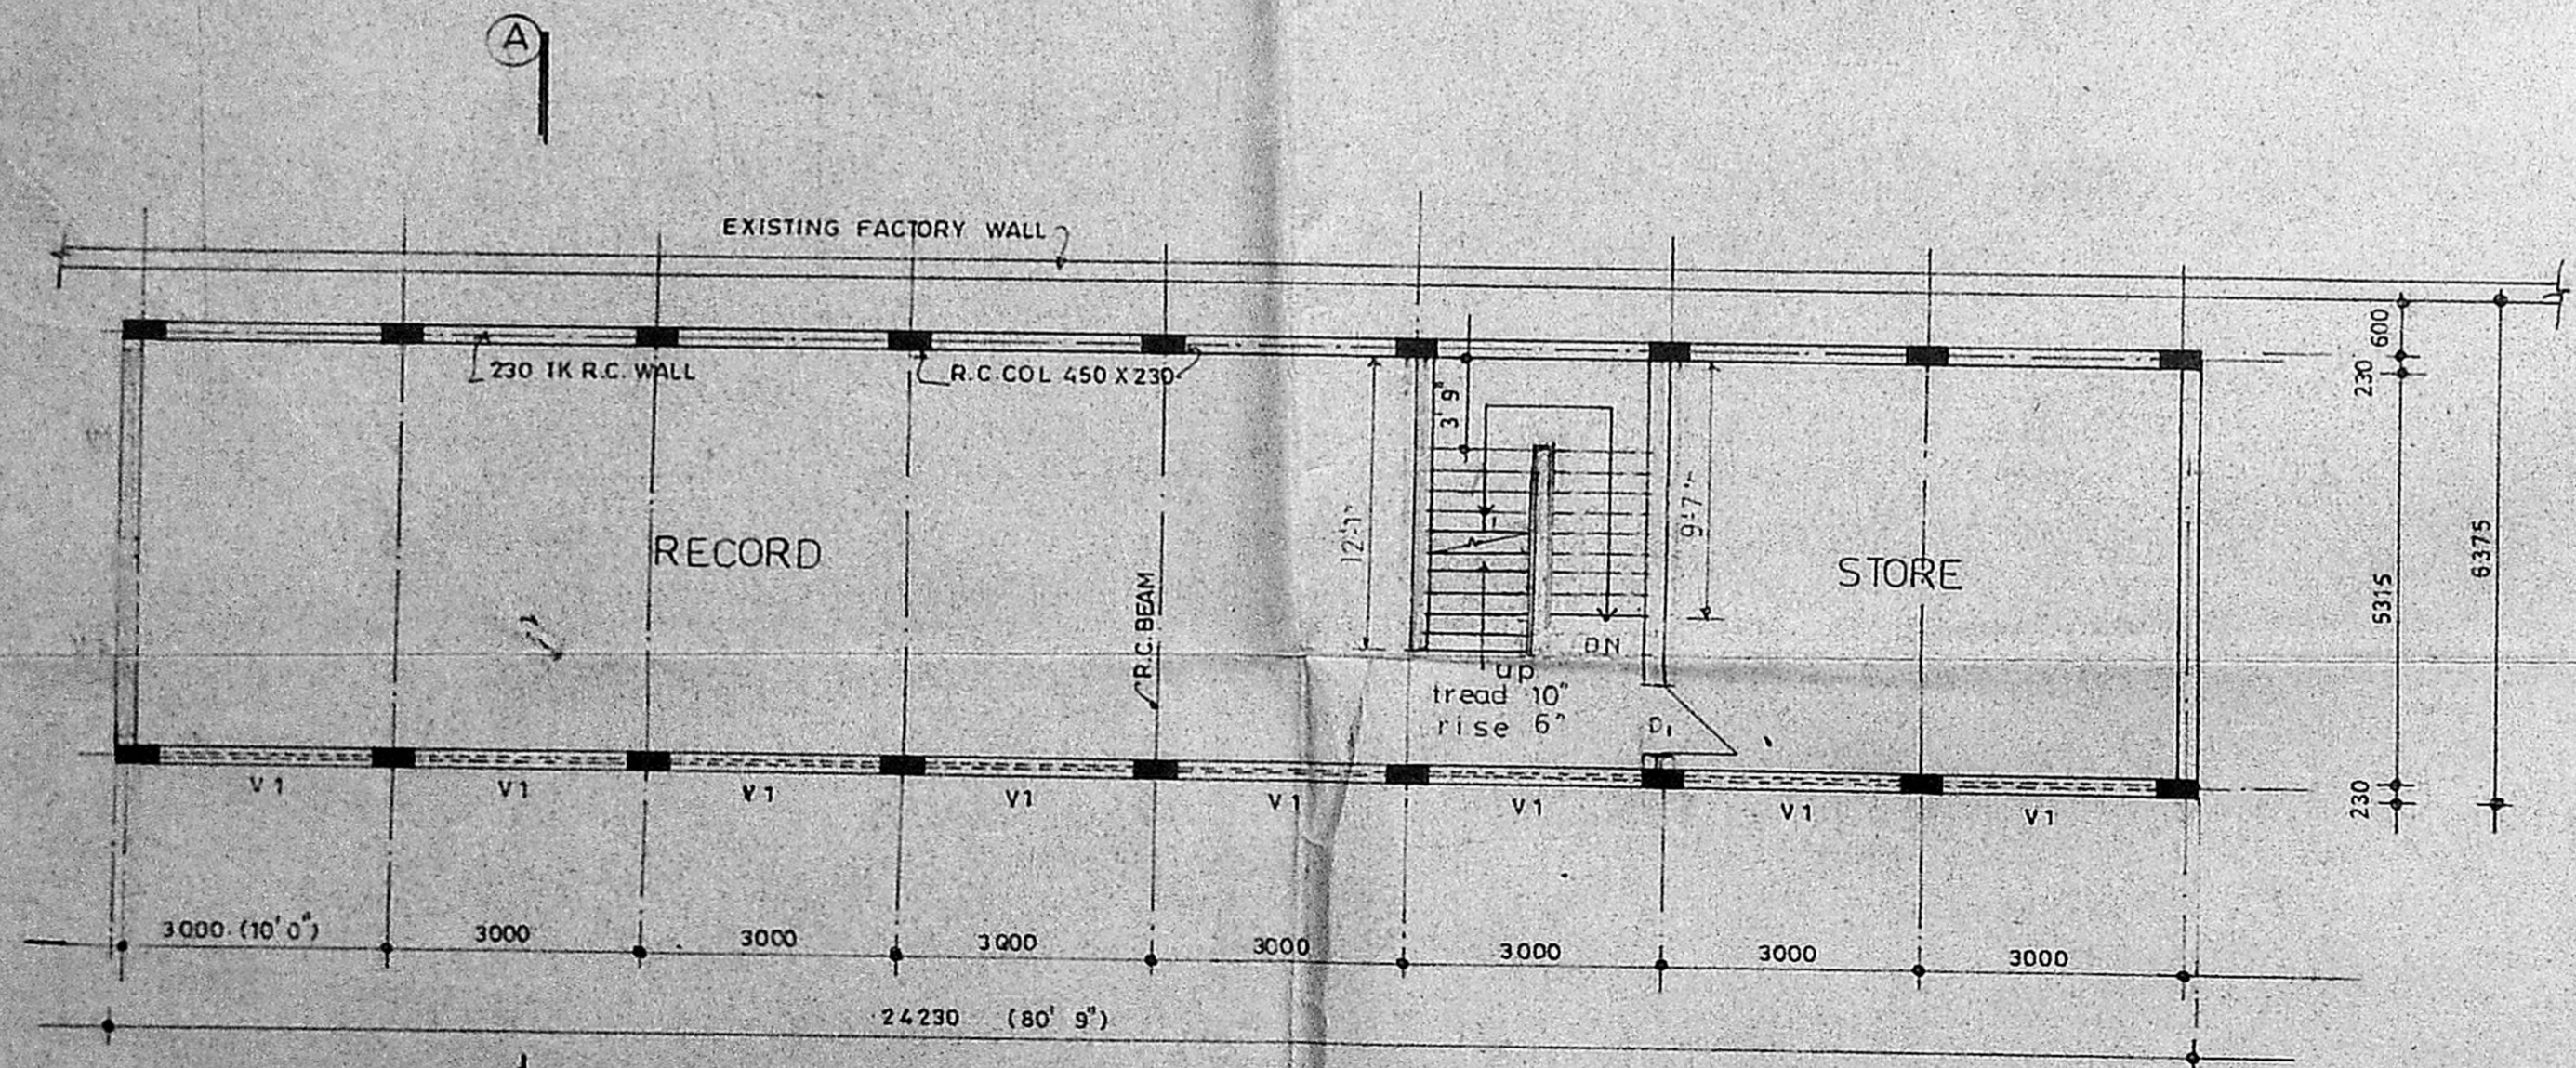

BASEMENT FLOOR PLAN (EXISTING)

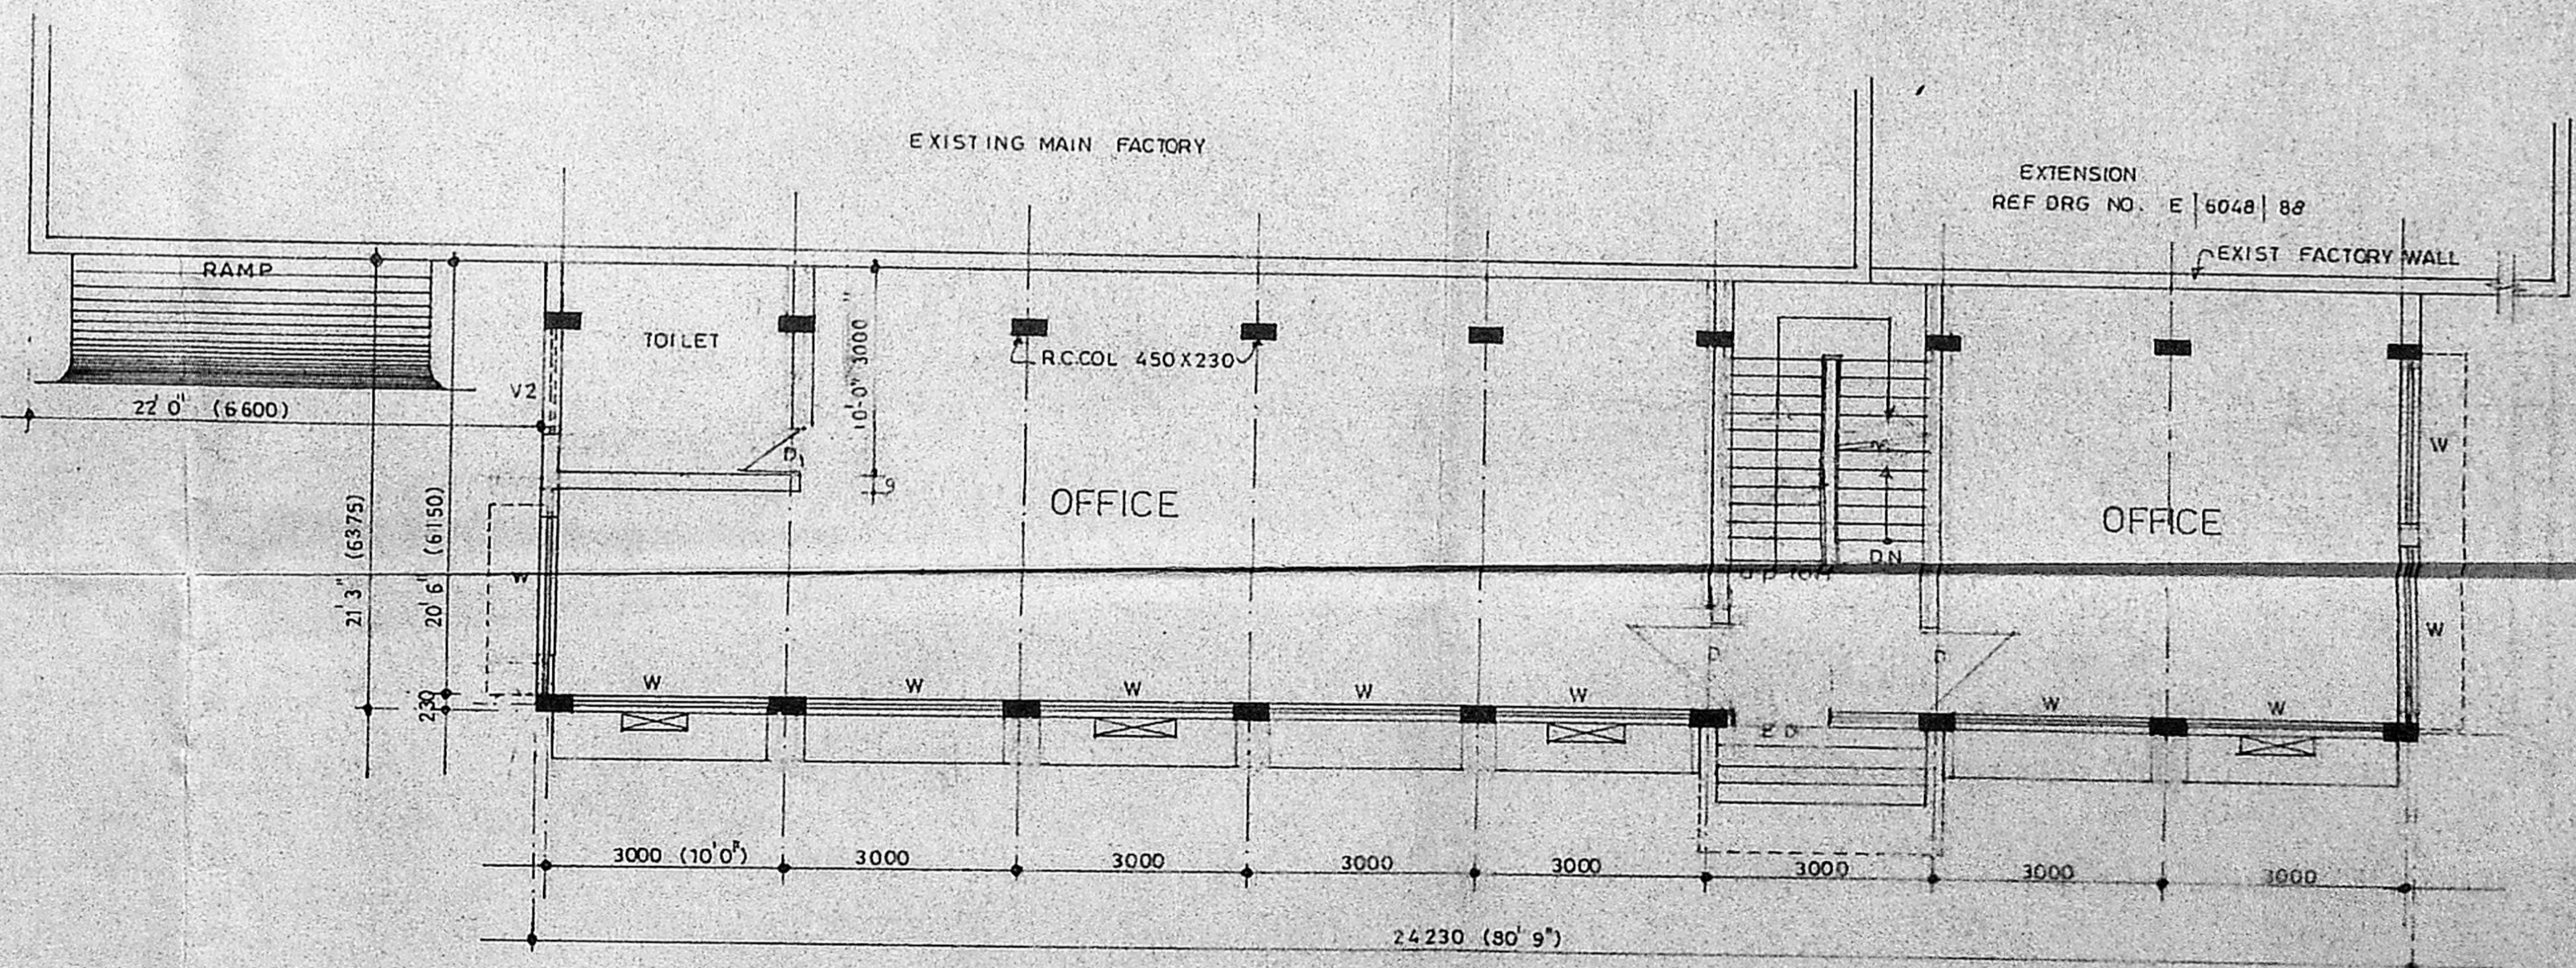

GROUND FLOOR PLAN (EXISTING)

M/s DEVON MACHINES PRIVATE LIMITED  
MADRAS - 98.

PROPOSED FACTORY AT PLOT NO. 68 B  
INDUSTRIAL ESTATE (N.P.)  
AMBATTUR

PROPOSED ADMIN BUILDING  
PLANS.

DRAWN: HAWAZ	CHECKED
SCALE: 1" = 100'	DATE

m/s  
C.F. narayana rao.  
architects and engineers.  
LUZ,  
MADRAS-4.

For DEVON MACHINES PVT. LTD  
Director

B.TECH (CIVIL), M.S. (CIVIL), P.H.D., M.A.M., S.O.C.E., P.L.E., P.V.E.  
REGD ARCHITECT

DRG NO  
ASK / 7744 / 89