



PLAN SHOWING THE PROPOSED BUILDING FOR VIJAY MORDEN RICE MILL IN S. NO. 608/1A OF PAMMADUKULAM VILLAGE VILLIVAKKAM PANCHAYAT UNION, SAIDAPET TALUK, CHEGALPATU DISTRICT.


Planning Permit No. **PP/72/106/90**
APPROVED
 SUBJECT TO THE CONDITIONS IN THIS OFFICE LETTER.
 No. **2717/90** Date **2.2.90**
 G. Vijayarajaram
 FOR MEMBER SECRETARY
 MADRAS METROPOLITAN DEVELOPMENT AUTHORITY
 MADRAS - 600 008

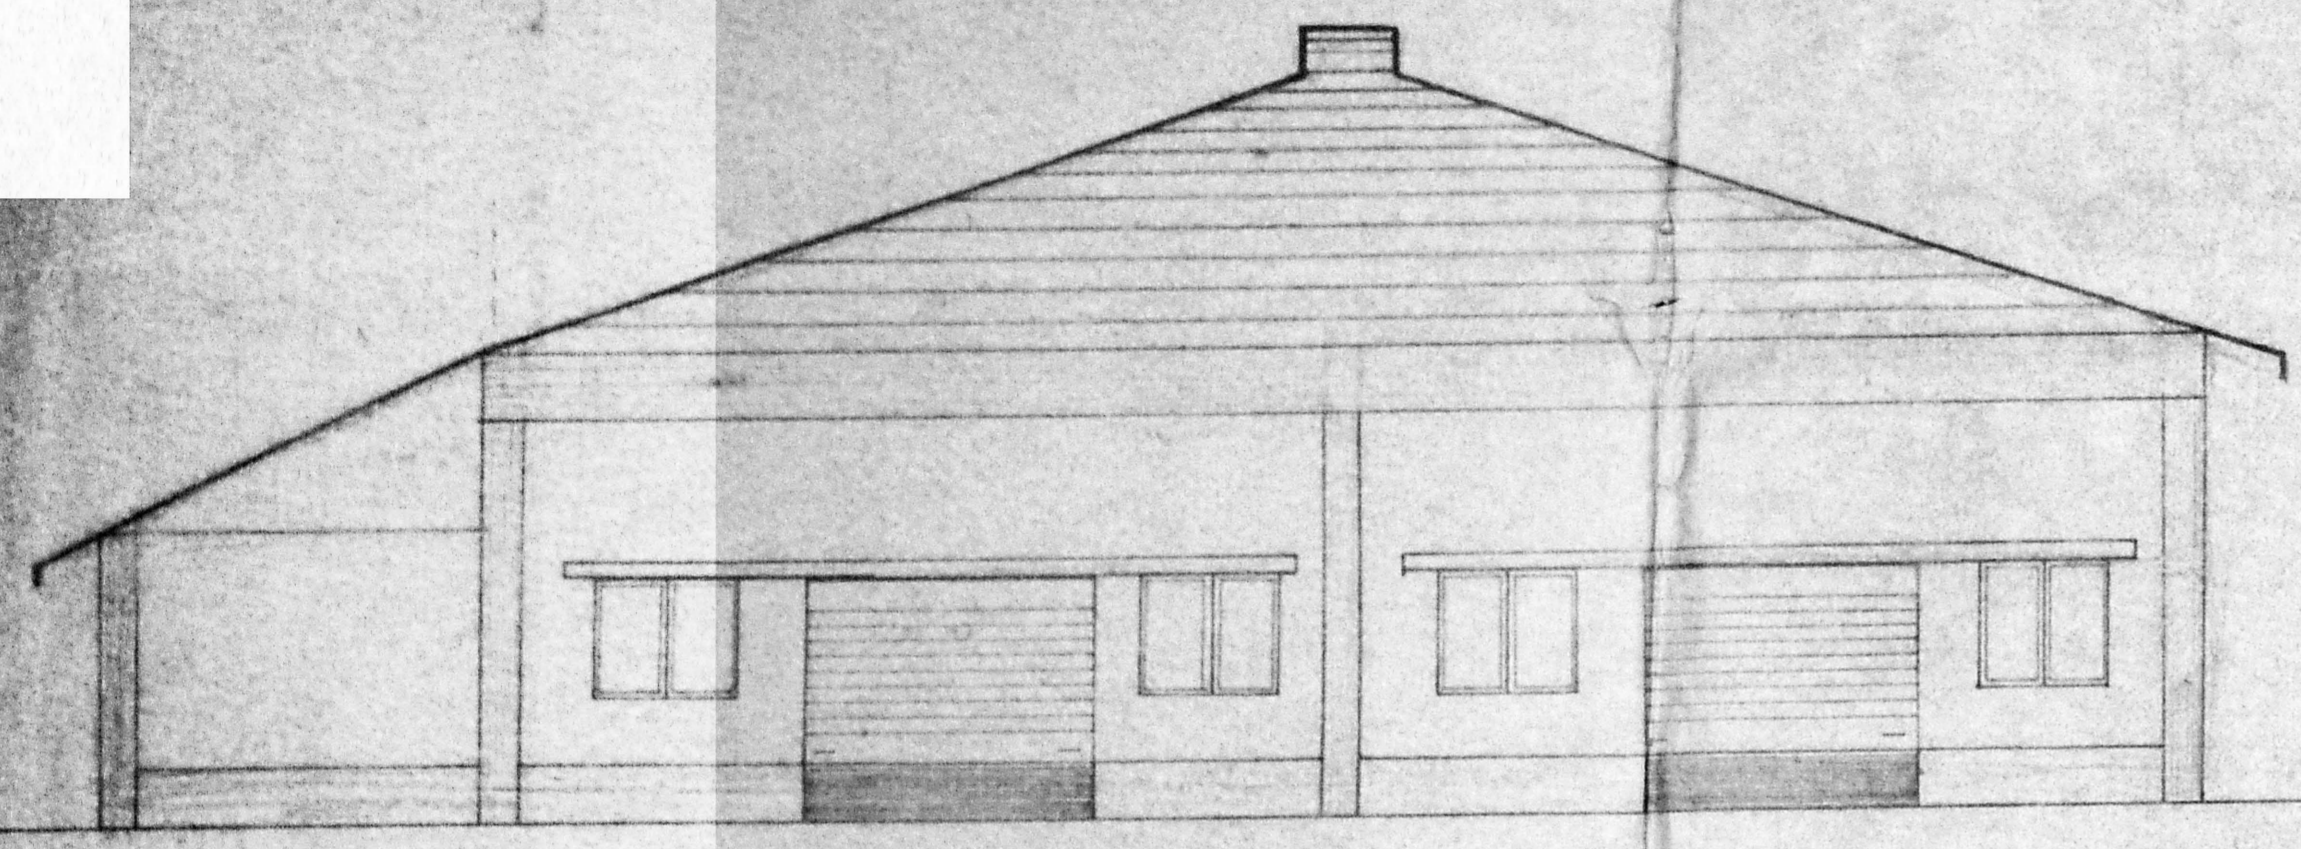

ELEVATION

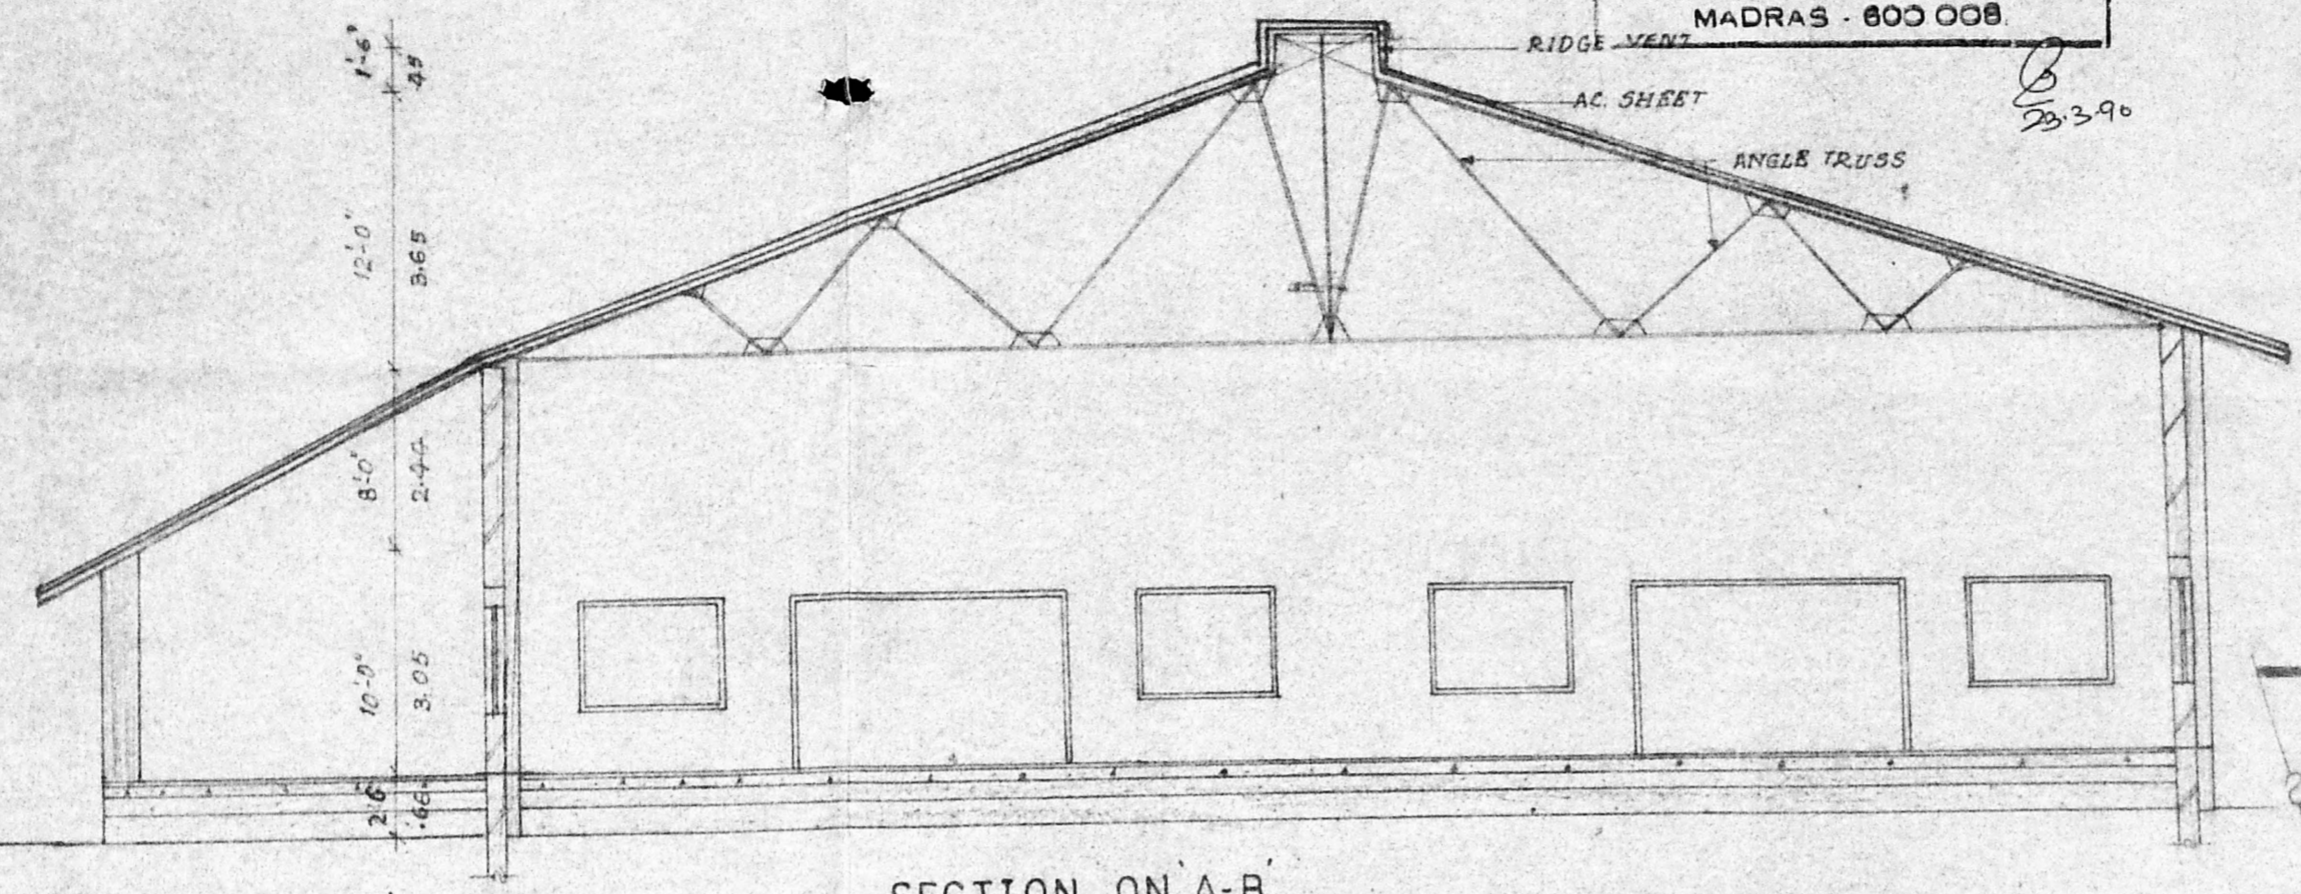

SECTION ON A-B

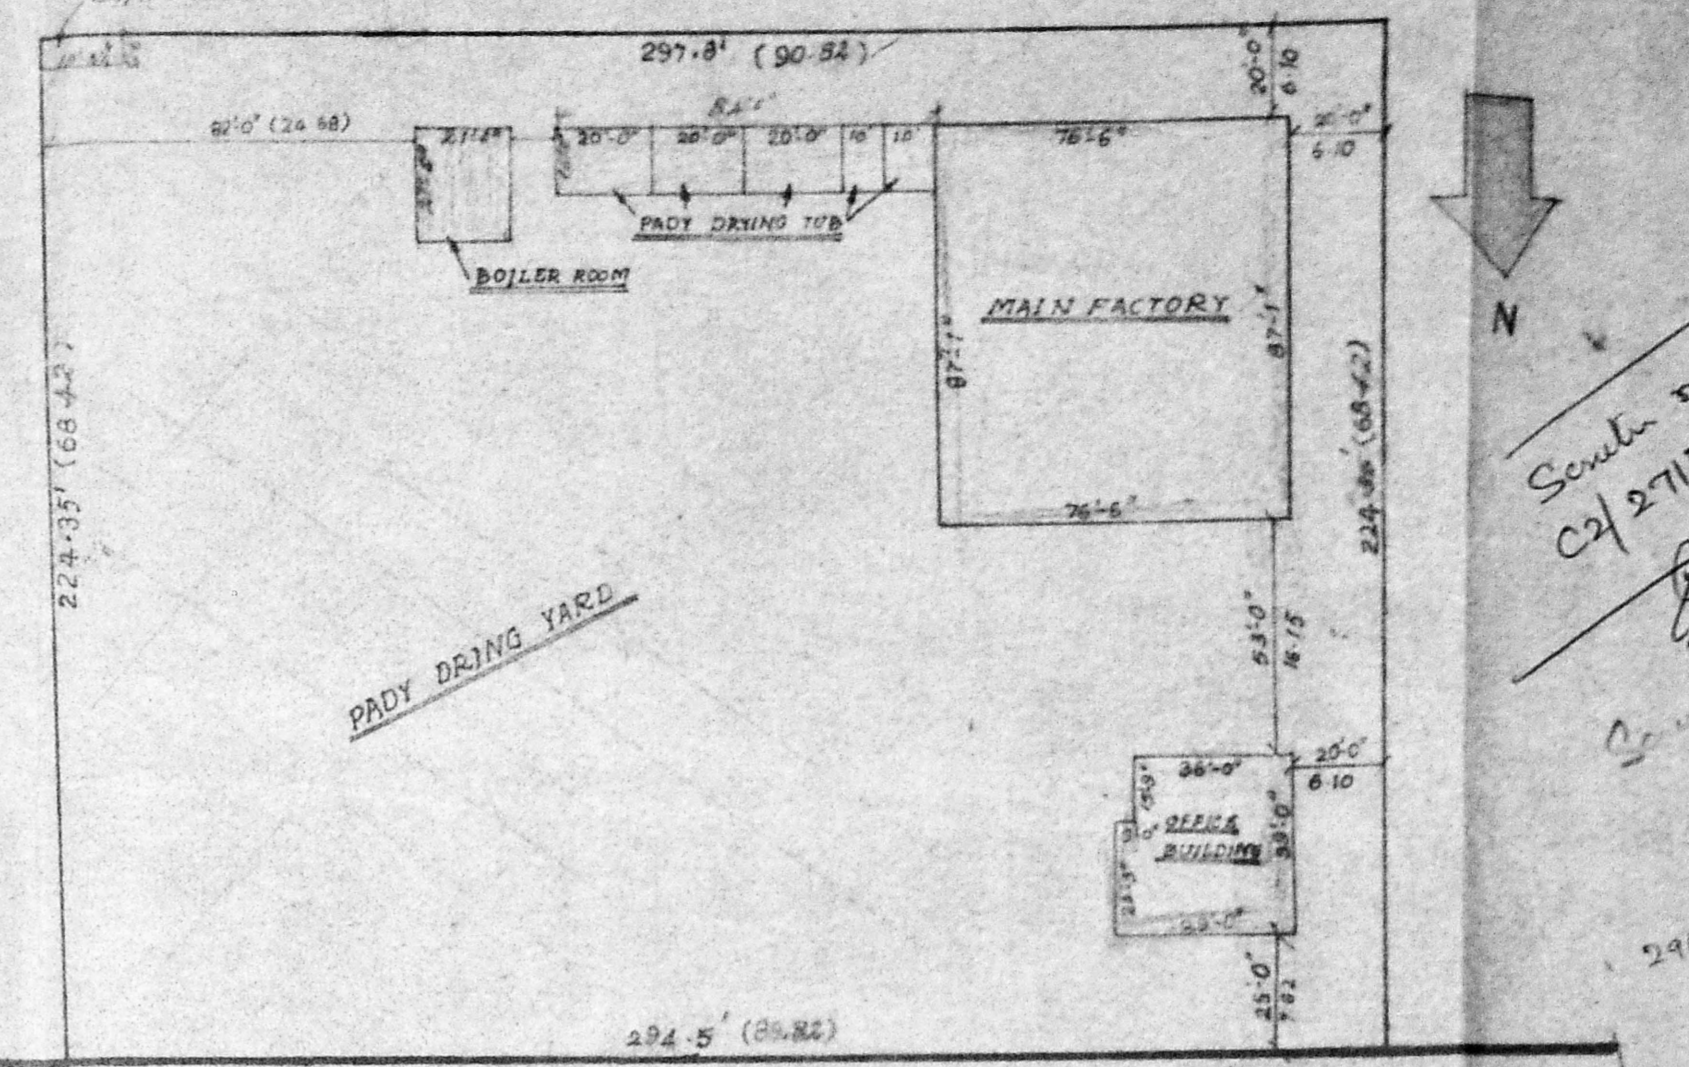

SITE PLAN (SCALE 1:500)

SPECIFICATION.

1. P.C.C. 1:4:8 FOR FOUNDATION & FLOORING.
2. BRICKWORK IN C.M. 1:5 FOR WALLS.
3. C.C. 1:2:4 FOR RCC WORKS.
4. PLASTERING IN C.M. 1:4.
5. AC SHEET ROOFING FOR FACTORY SHEET.

JOINERY DETAILS.

RS - ROLLING SHUTTER	- 12'0" x 7'0" (3.66 x 2.1)
RS ₁	- 10'0" x 7'0" (3.05 x 2.1)
D - DOOR	- 3'3" x 7'0" (1.0 x 2.1)
D ₂	- 2'6" x 7'0" (.76 x 2.1)
W - WINDOW	- 8'0" x 4'6" (2.44 x 1.37)
W ₁	- 6'0" x 4'6" (1.87 x 1.37)
W ₂	- 4'0" x 4'6" (1.22 x 1.37)
V - VENTILATOR	- 7'6" x 2'0" (2.31 x .66)

AREA DETAILS

PLOT EXTENT	- 6644.25 SQFT 6174.83M ²
PROP. FACTORY	- 6861 SQFT 639 M ²
PROP. G. FLOOR BLDG.	- 1473 SQFT 137 M ²
PROP. FLOOR "	- 1473 SQFT 137 M ²


POWER DETAILS.

1) PRIMARY POLISHER	- 15 H.P.
2) FUNAL POLISHER	- 5 H.P.
3) PADDY CLEANER	- 2 H.P.
4) DUST BLOWER	- 3 H.P.
TOTAL	= 25 H.P.


SIG. OF OWNER.

SIG. OF LIC. SURVEYOR.


H. MOHAN
 CONSULTING ENGINEER
 CORPORATION OF MADRAS
 AVADI, AMBATTUR TOWNSHIP
 LICENCED SURVEYOR
 M.M. CONSTRUCTION
 NO. 1, M.T.H. ROAD,
 AMBATTUR-53.

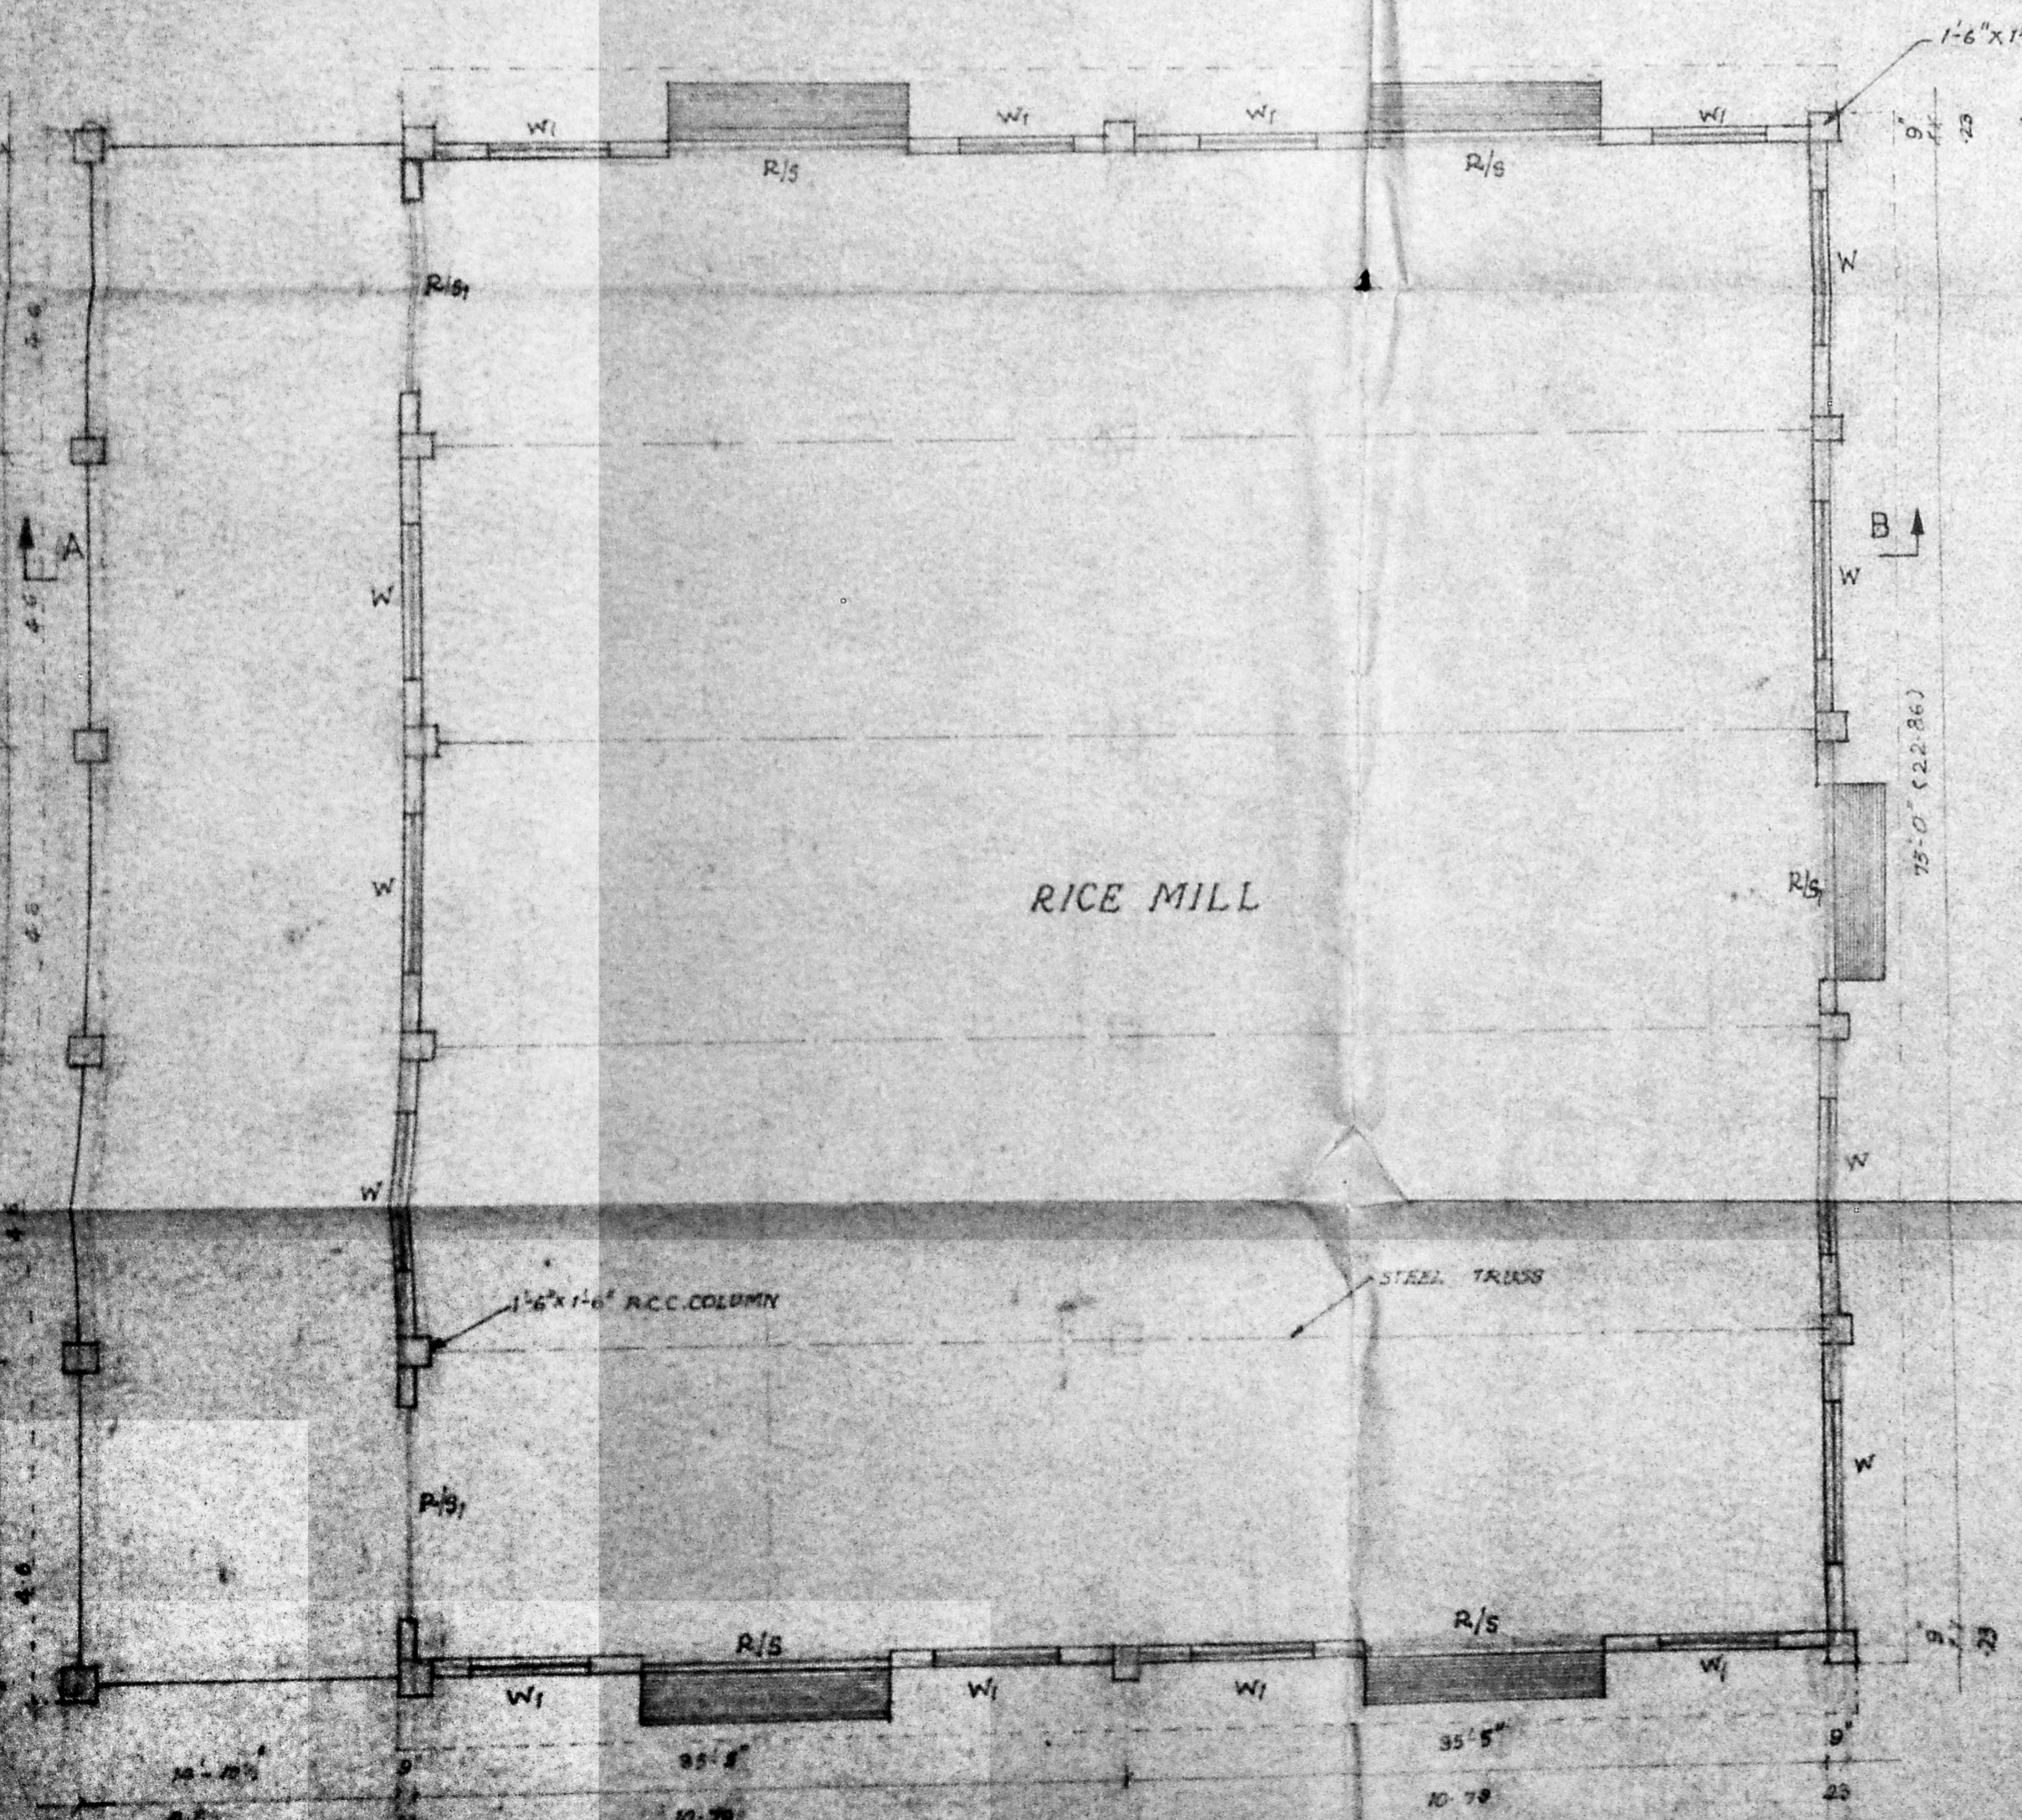


PLAN

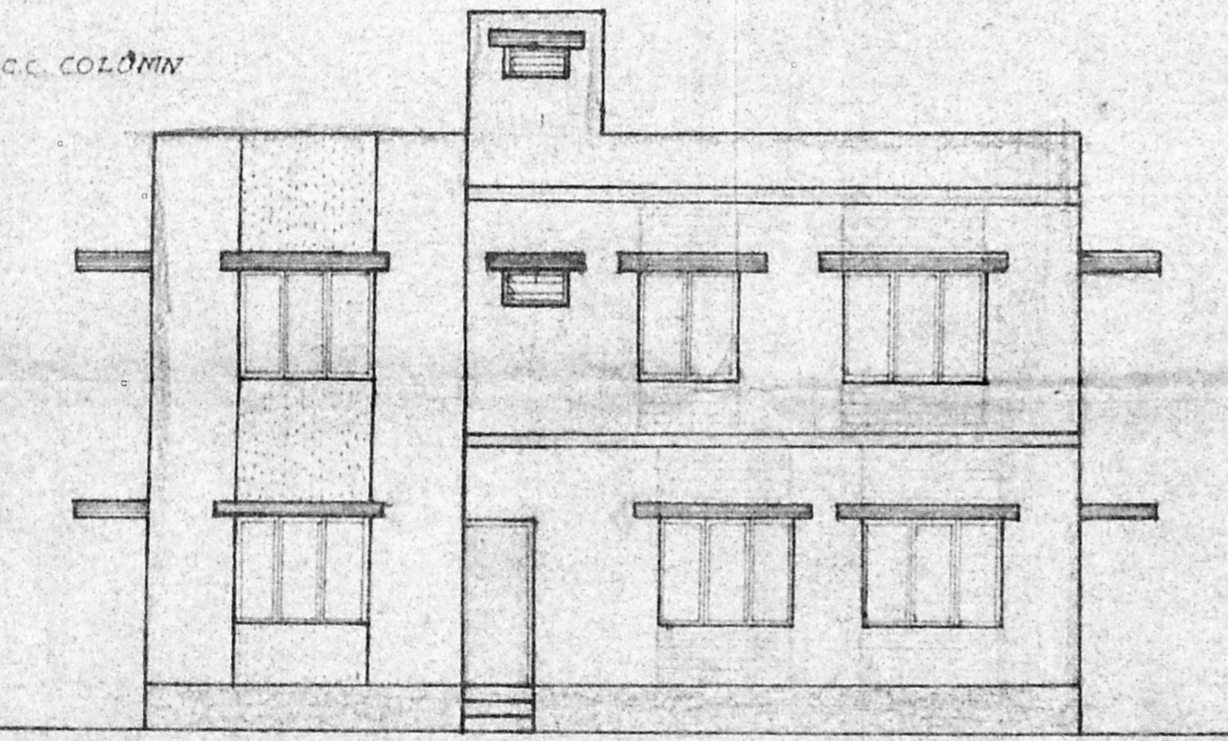

ELEVATION

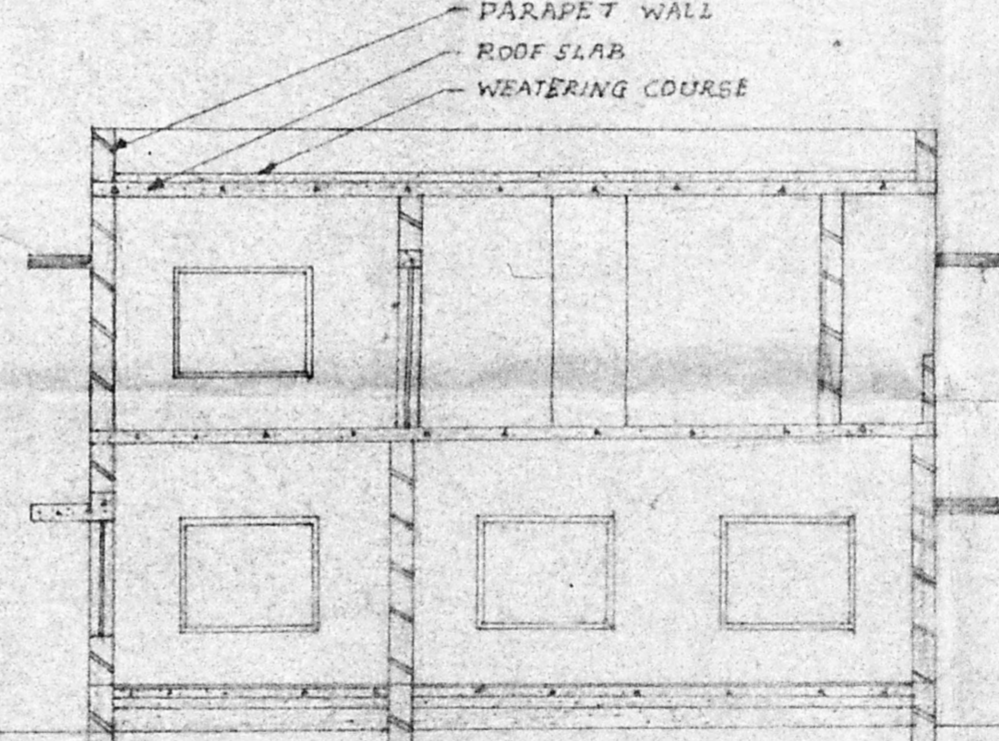


SECTION ON A-B

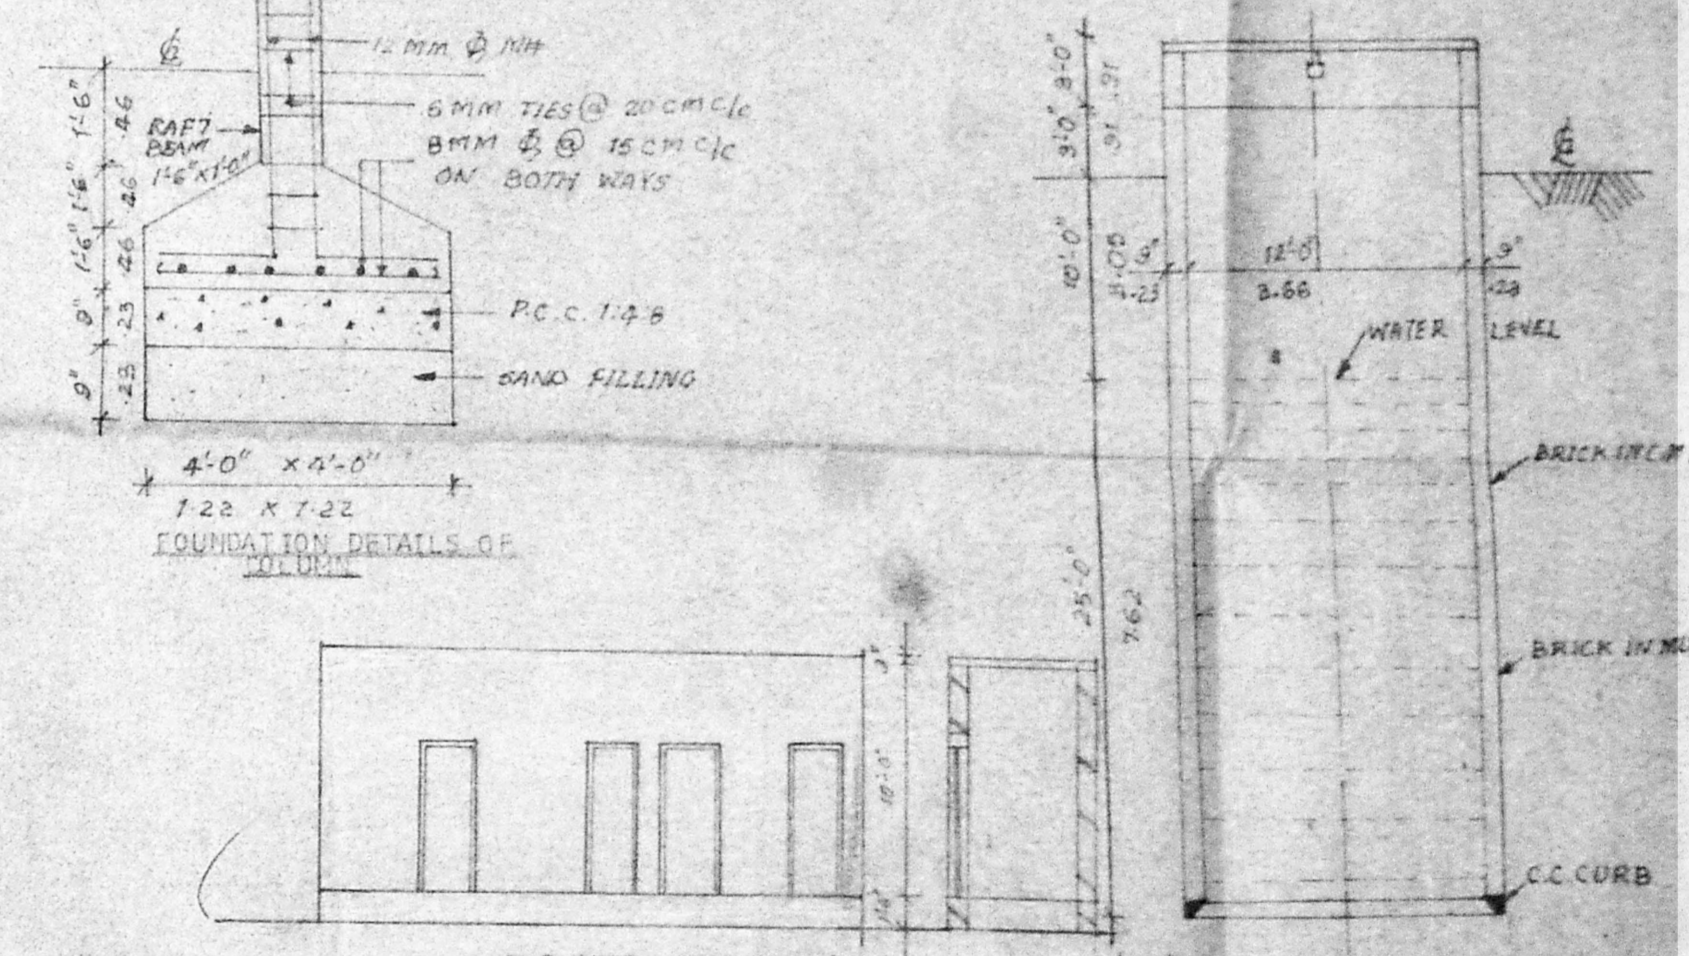


PLAN OF BATH & W.C.


SEPTIC TANK DETAILS

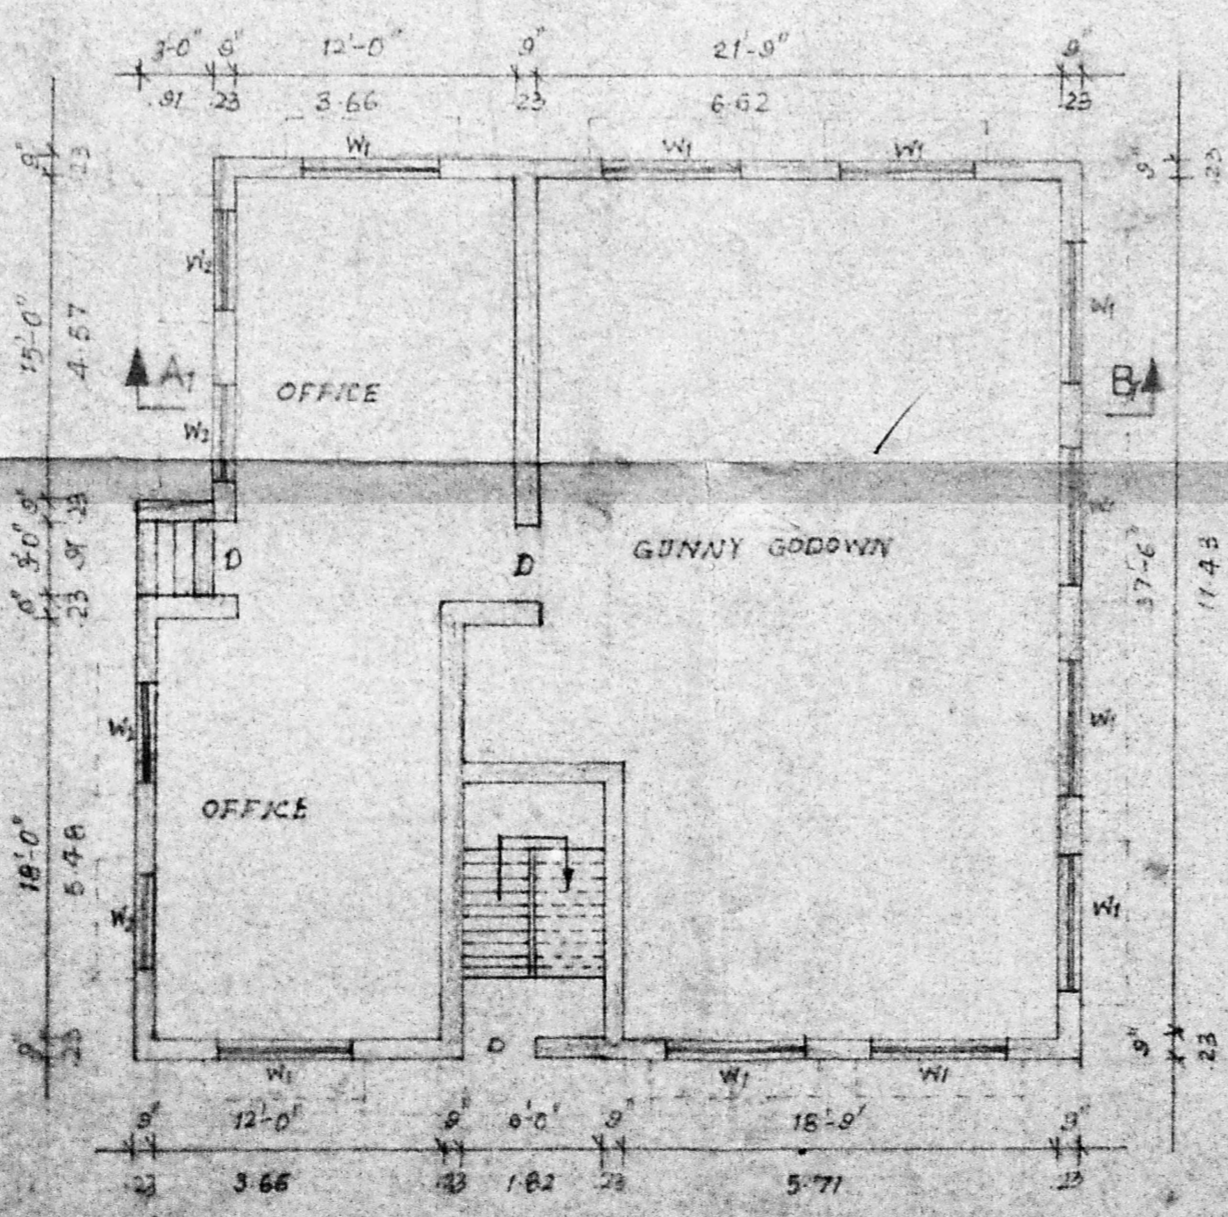

6 FLOOR PLAN

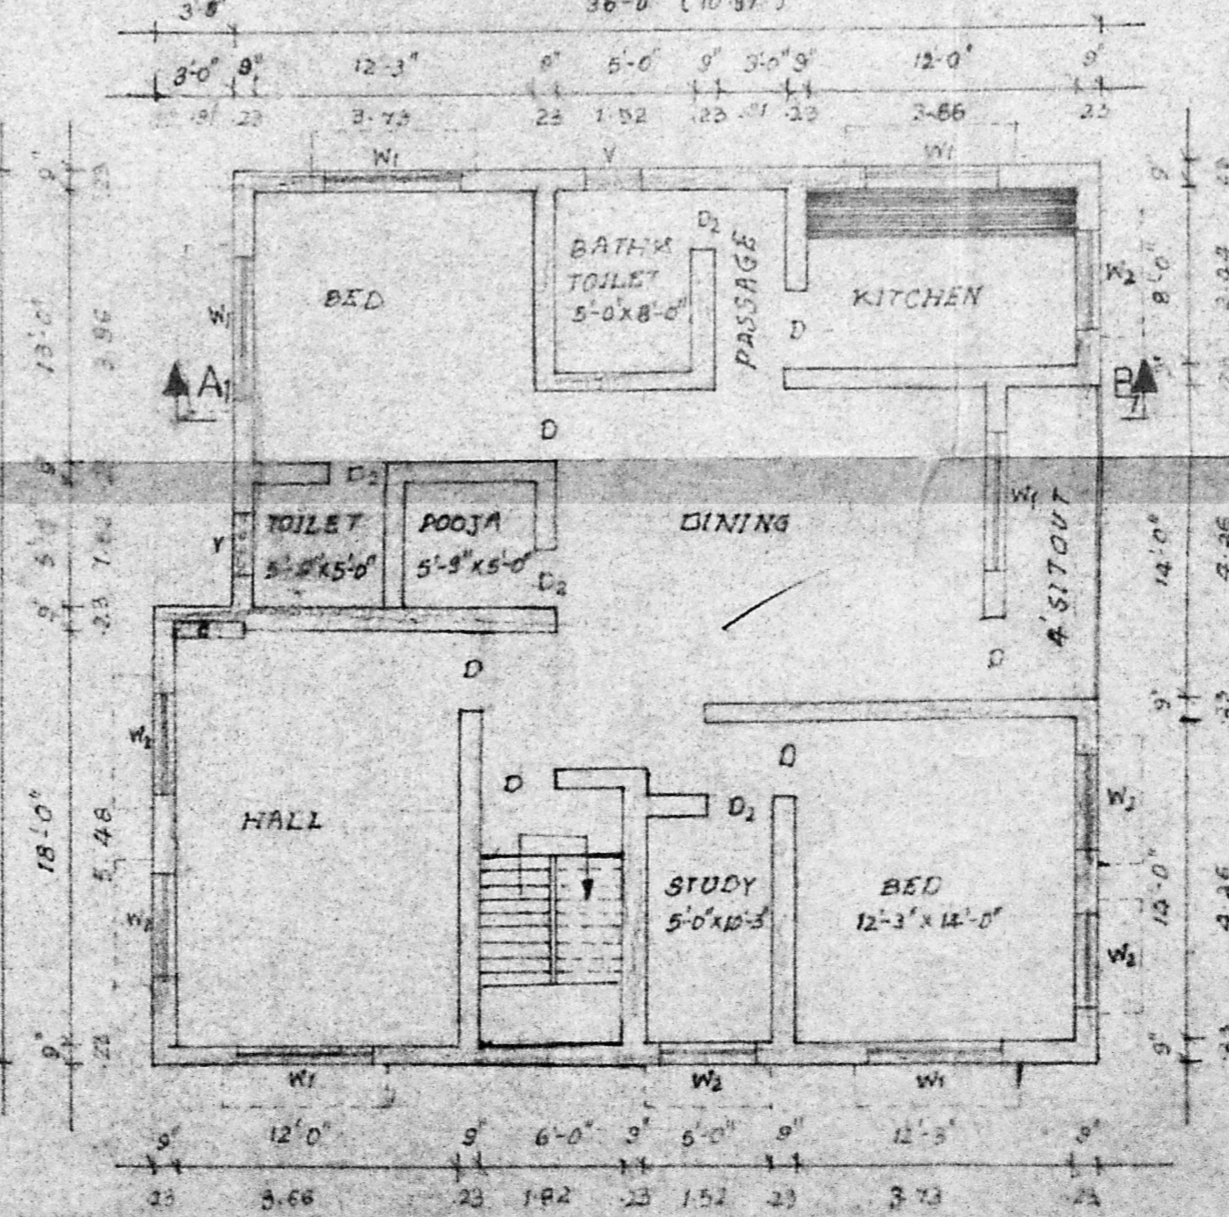

1 FLOOR PLAN

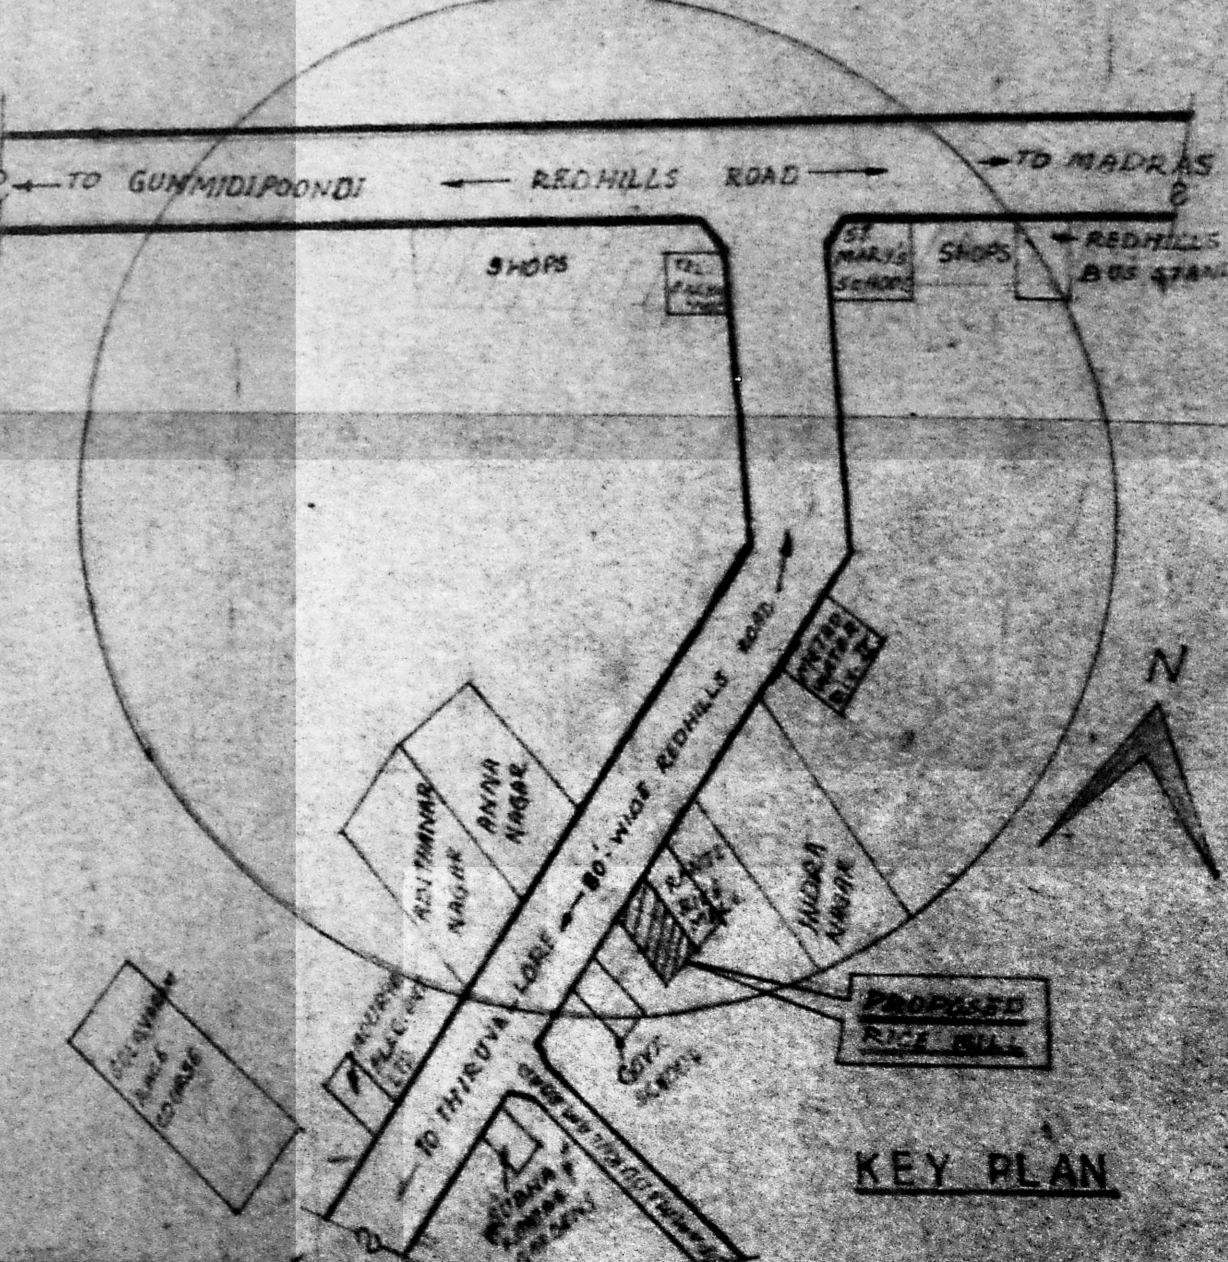

KEY PLAN