




FRONT ELEVATION.

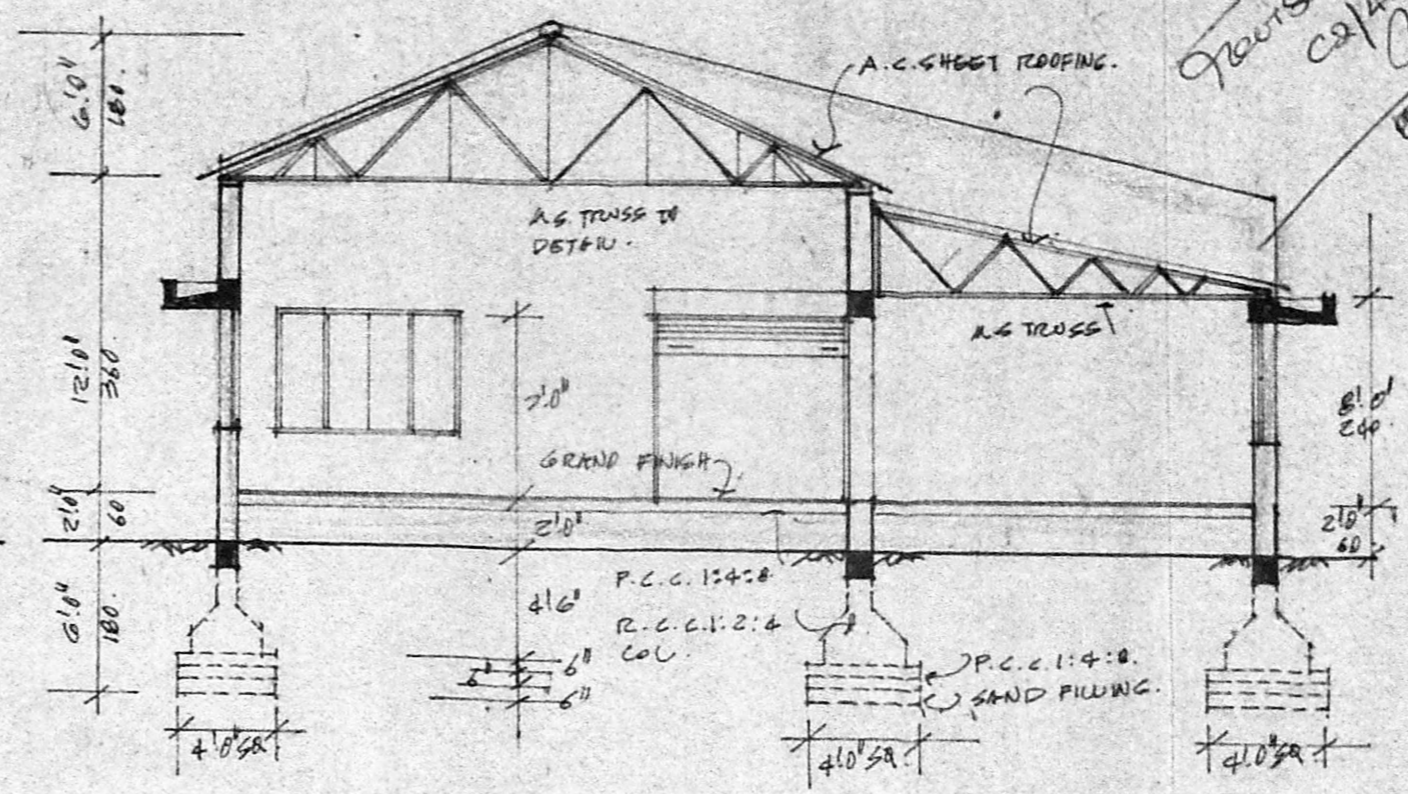


SEC. A.A.

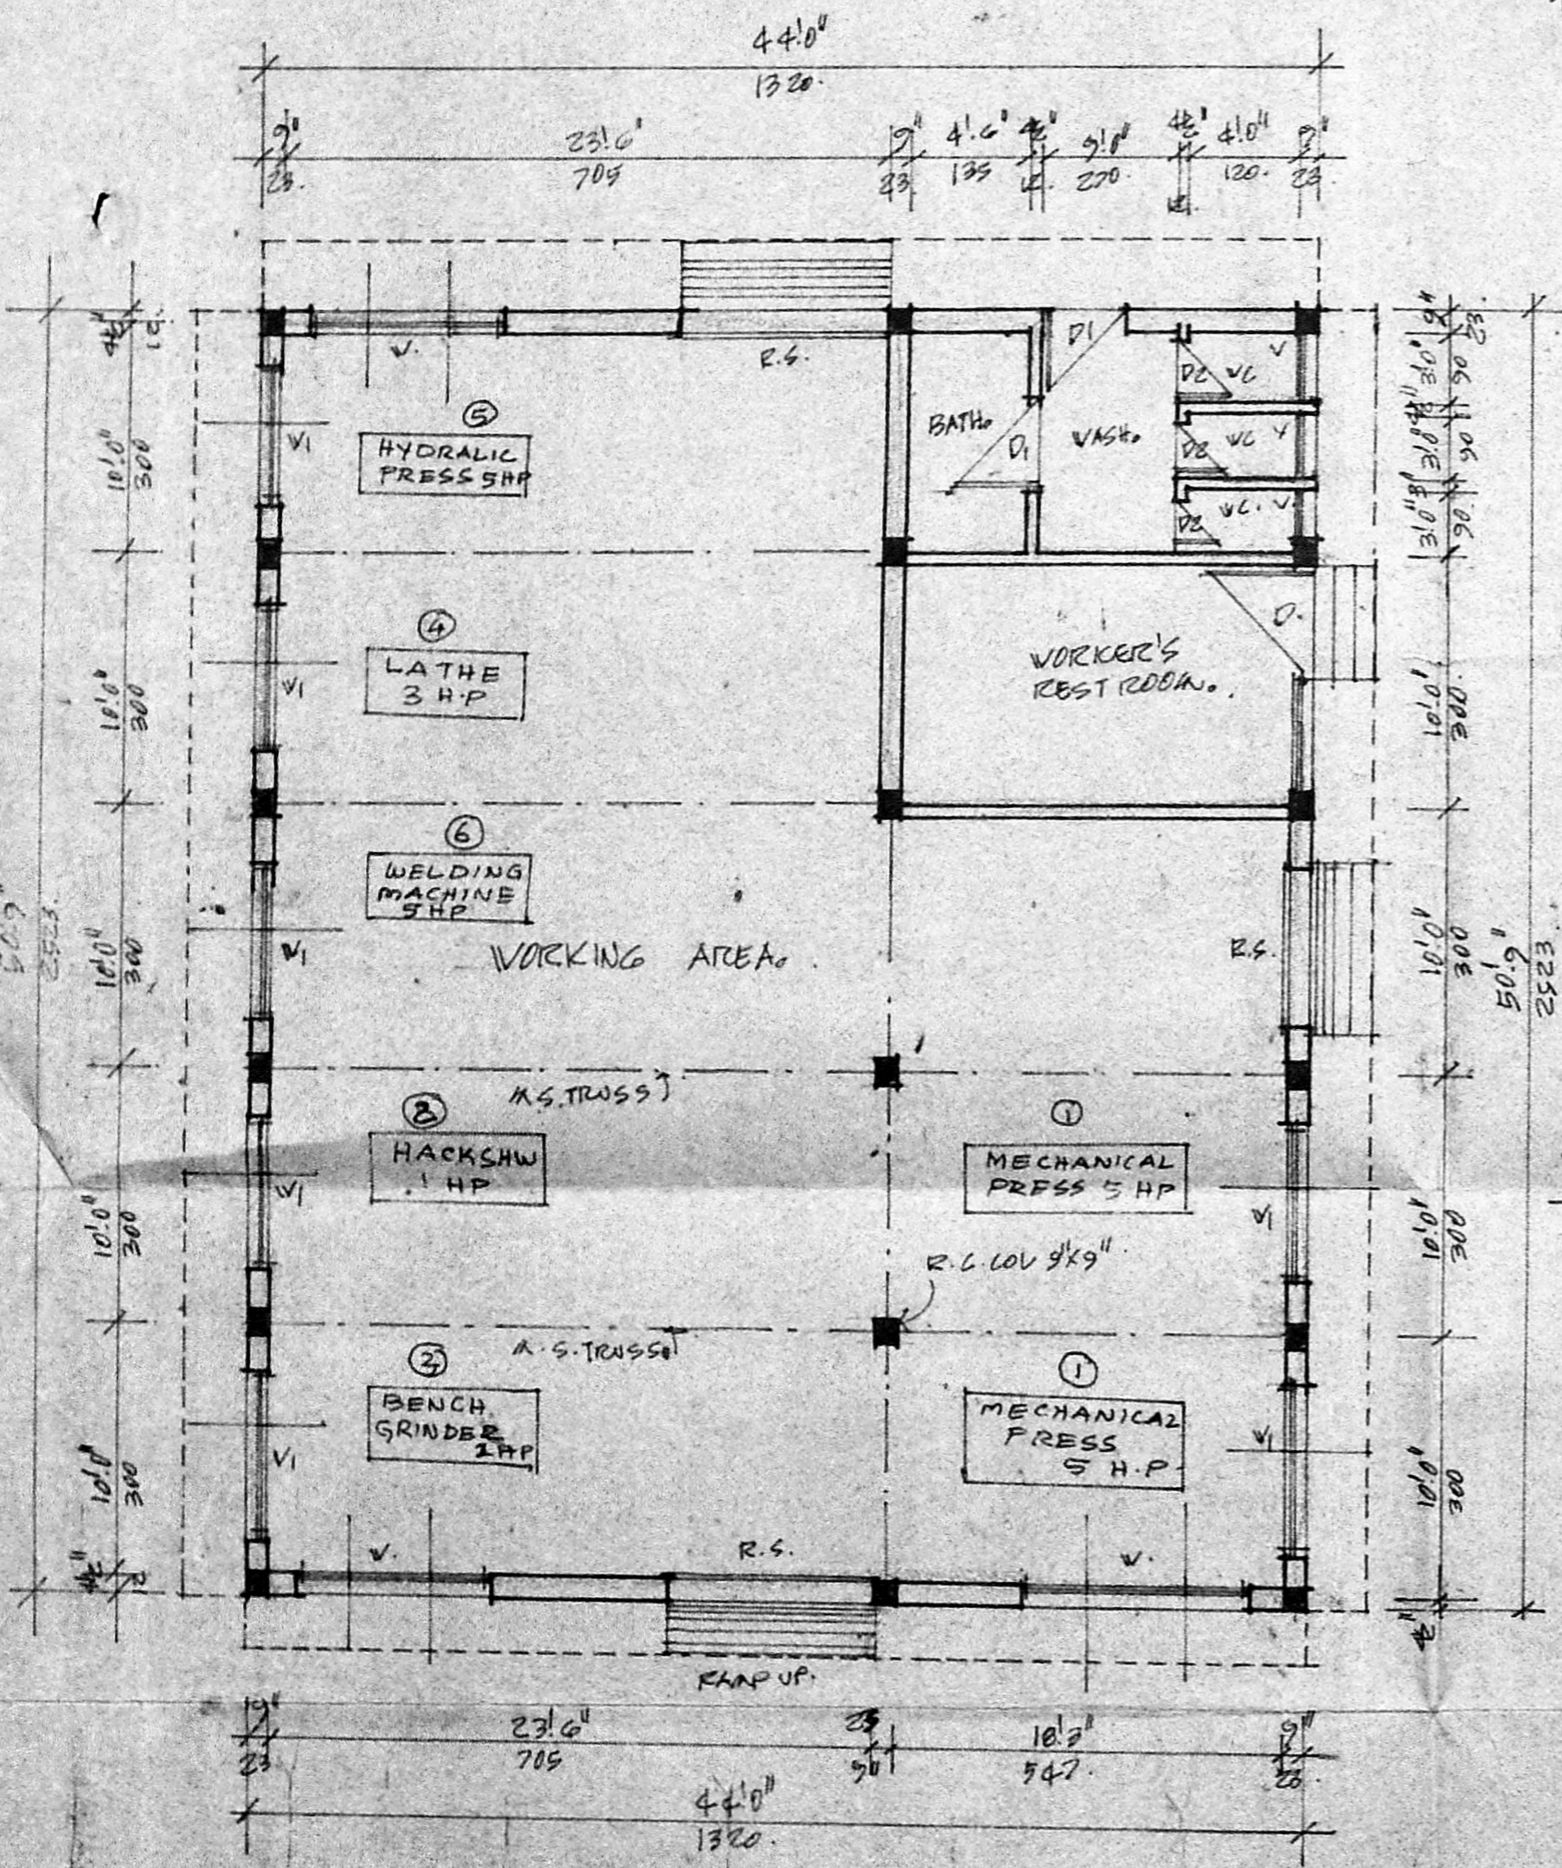

GROUND FLOOR PLAN.

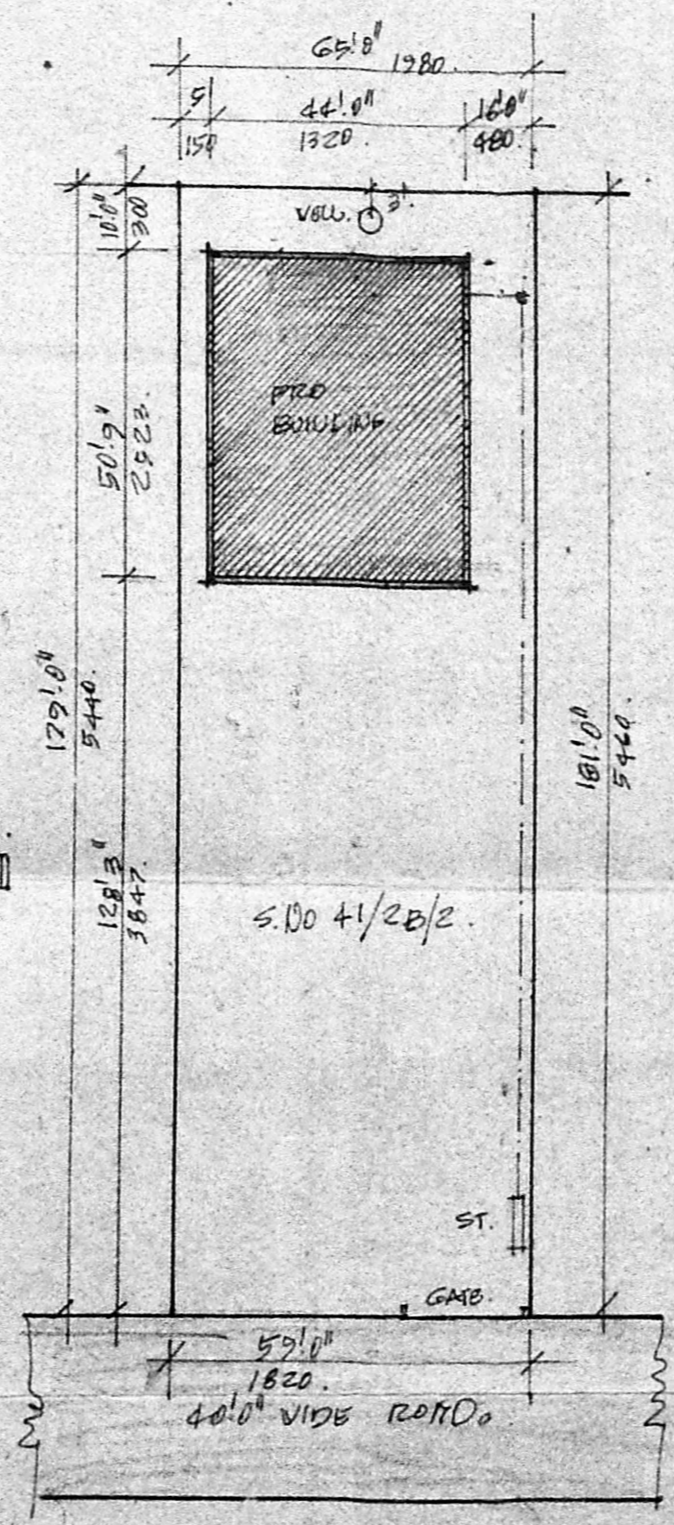

SITE PLAN. SCALE: 1" = 33'0"

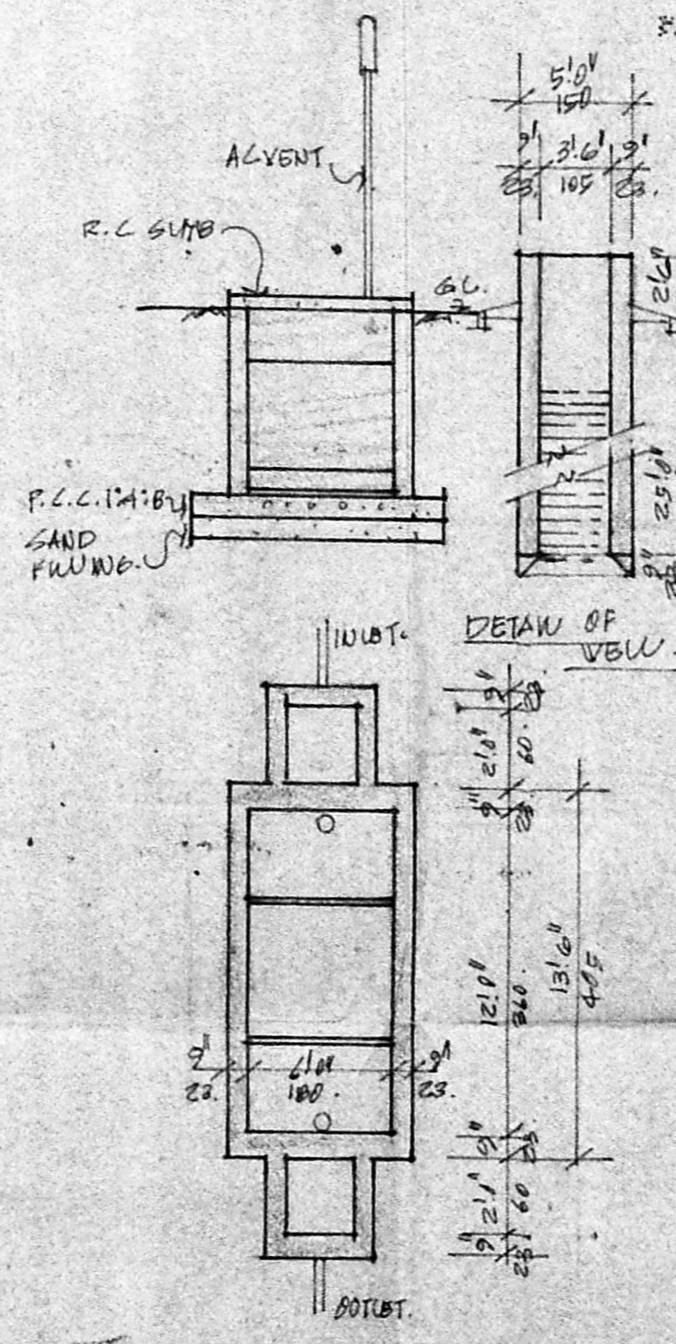

DETAIL OF SEPTIC TANK.

P. K. VENKATASEN, L.S.E. (CIVIL)
 HEAD DRAFTSMAN (RETD)
 GOVT. ARCHITECT OFFICE, MADRAS-5
 CONSULTING ENGINEER
 LICENSED SURVEYOR, CLASS 31 NO. 5187
 8, BAWARANTHER ROAD
 ALWARPET, MADRAS-600018
 U.S.O.

Revised Plan
 CA/4597/90
 10/4/90

Planning Permi. No. CA/194/90

APPROVED

SUBJECT TO THE CONDITIONS IN THIS OFFICE LETTER.

No. CA/4597/90 Date 20.8.90

FOR MEMBER SECRETARY
 MADRAS METROPOLITAN
 DEVELOPMENT AUTHORITY
 MADRAS - 600 008.

THE ARCHT.
 WIDU GARTH
 CO.

MADRAS METROPOLITAN
 DEVELOPMENT AUTHORITY
 MADRAS 600 008
 FOR MEMBER SECRETARY
 KEY PLAN No. NTS.


SUBJECT TO THE CONDITIONS IN THIS OFFICE LETTER

R.S. ROUND	24" X 24"	24 X 240
D. T.V. PIPE	2 1/2" X 2 1/2"	277 X 210
D1 DO	10" X 10"	9 X 240
D2 DO	2 1/2" X 7.0"	75 X 210
V. STEEL WINDOW	8.0" X 4.6"	610 X 135
V1 DO	6.0" X 4.6"	180 X 135
V. DO	3.0" X 2.0"	90 X 60

NOTE:
 PLOT EXTENT : 11160 SFT. 1035.5 A.
 PRO. AREA : 2233 SFT. 207.5 A.

SPECIFICATION:
 FOUNDATION : 7 BK. WORK IN CA 1:5 OVER BASEMENT. R.C. COL 1:2:4.
 SUPERSTRUCTURE : BK. WORK IN CA 1:6 & PUNTOR.
 ROOF : R.C. SLAB.
 JOINERY : TANK WOOD & STEEL.
 FINISH : GRAND FINISH.
 FINISH : COLOUR WASH FOR WALL & ENAMEL PAINT FOR JOINERY.

TOTAL INSTALLATION : 25 H.P.

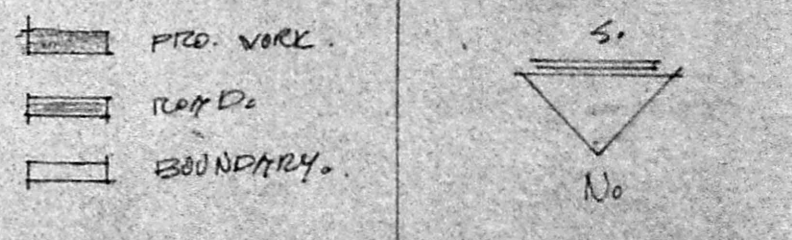

PROPOSED FACTORY FOR M/S. KEYEMGI
 AT NO 114 SEEVARAN VIJAYAGI,
 S.No 41/2B/C, SAIDAPET TALUK
 CHENNAI PUT DIST. MADRAS.

SCALE: 1" = 8'0" OR 1:1
 DESIGNED BY:
 N.G. SHANKAR ASSOCIATES.
 MADRAS. 600 041.
 K. Sureshan
 OWNER.