




ELEVATION

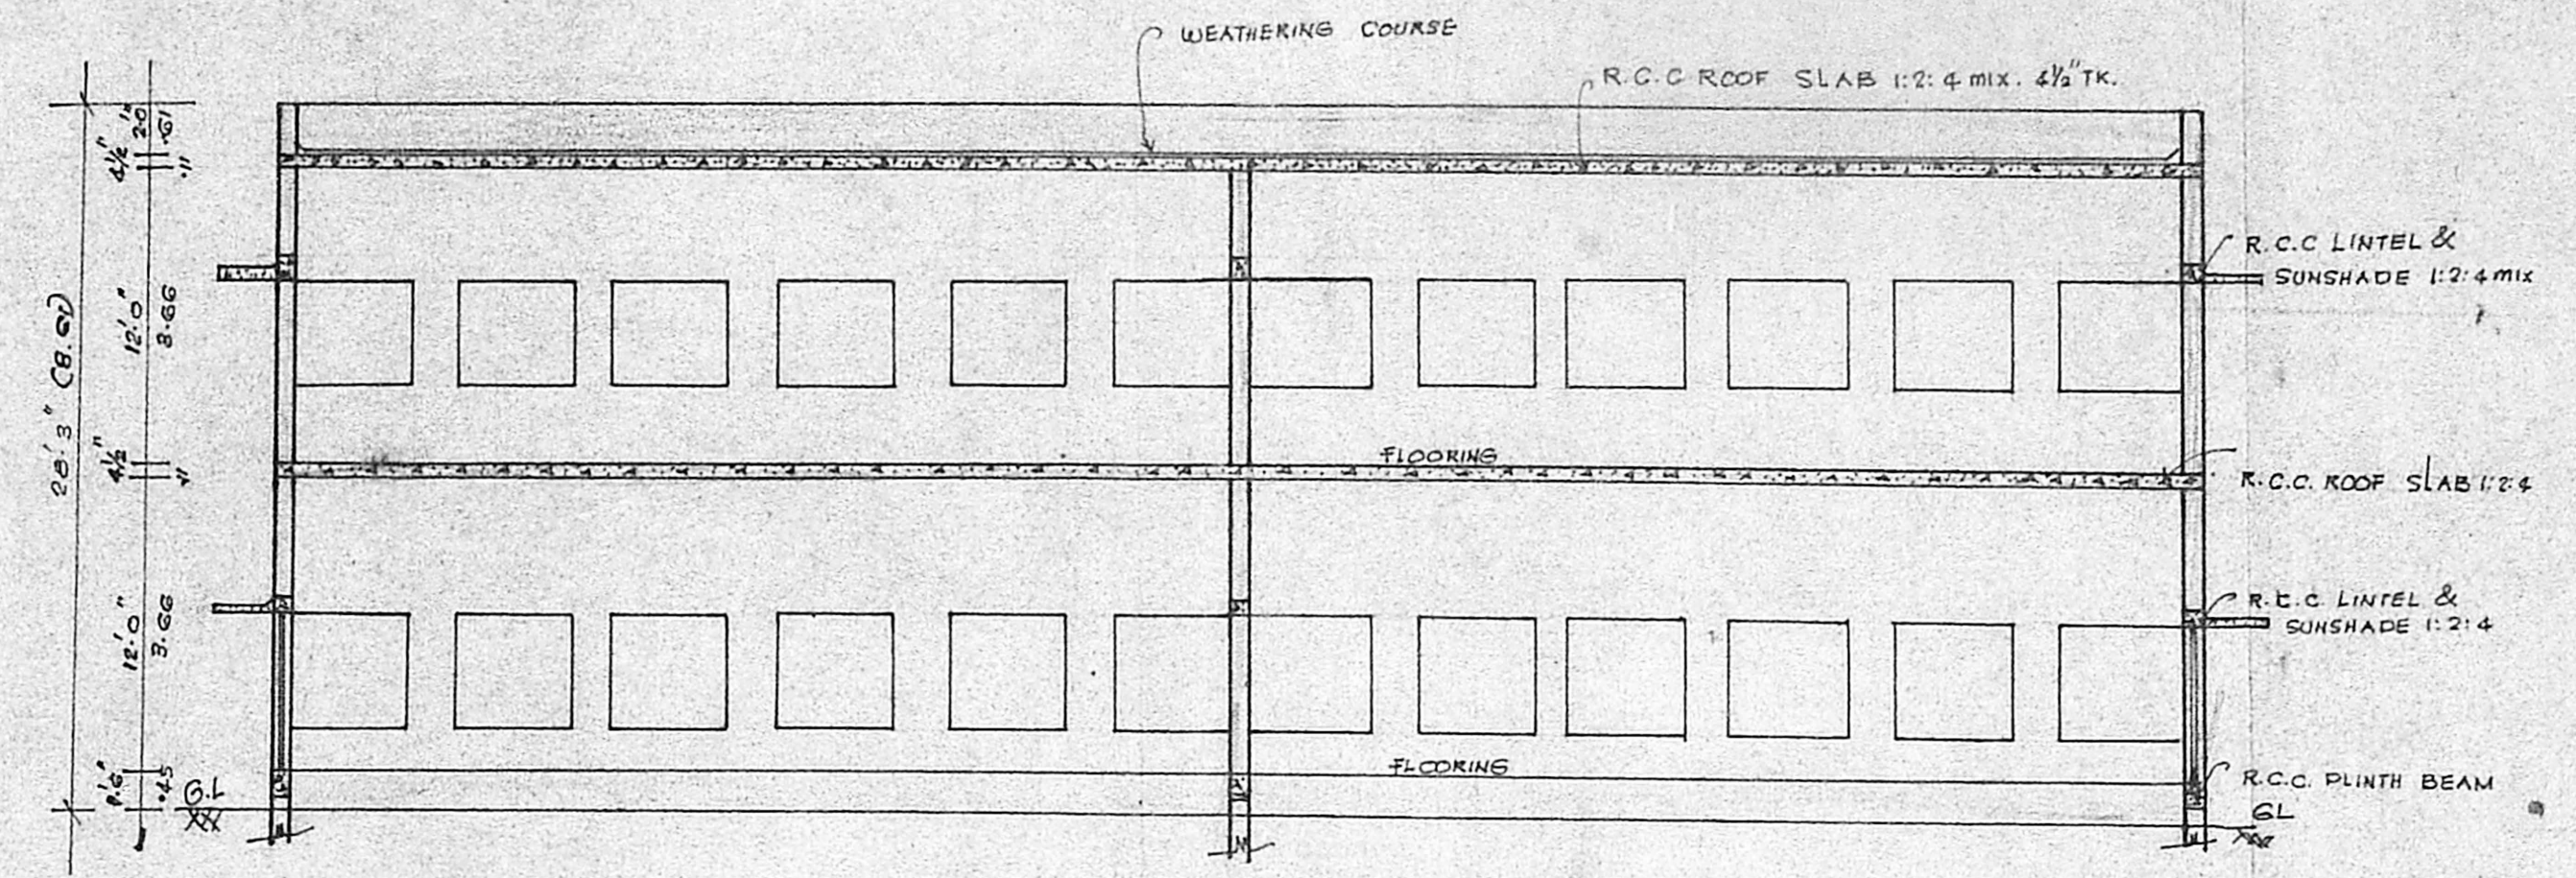


SECTION ON 'AB'

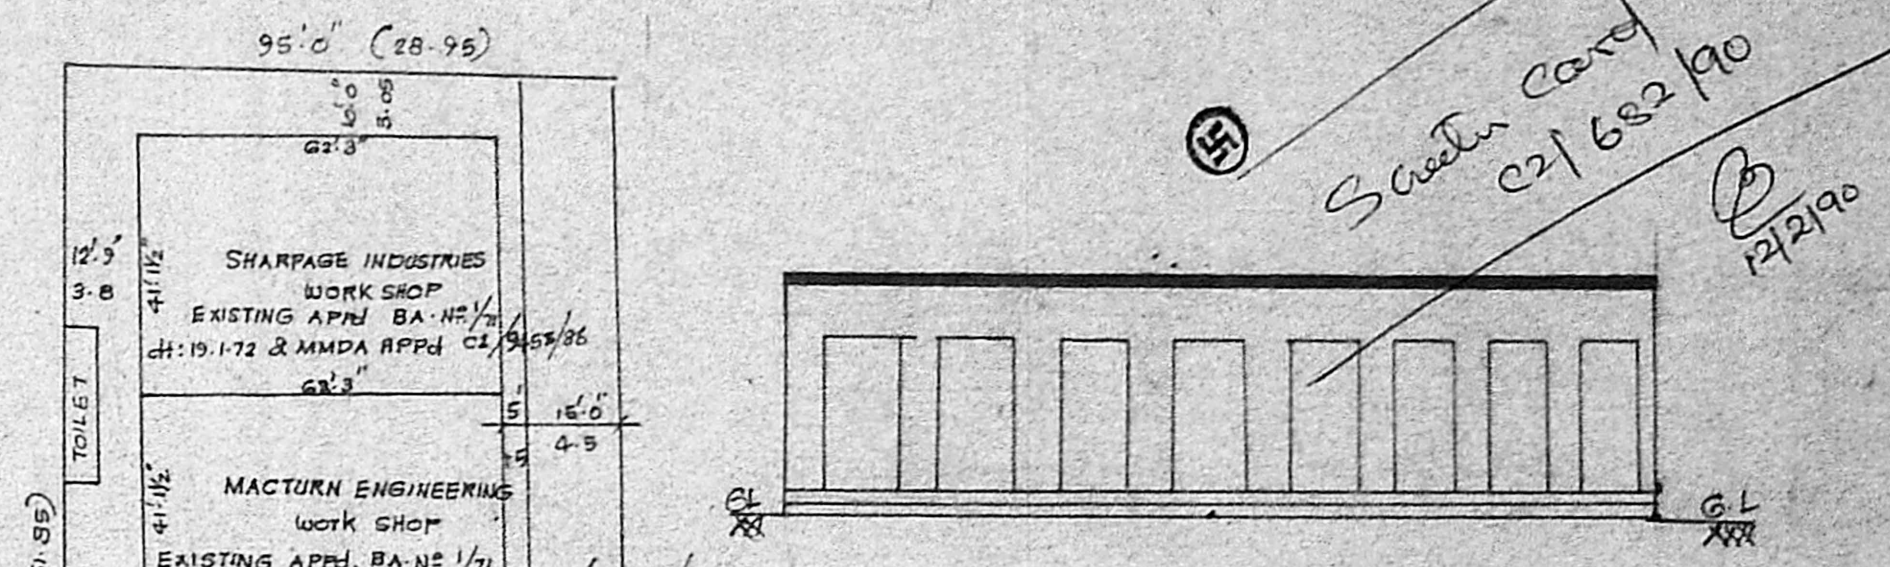

ELEVATION

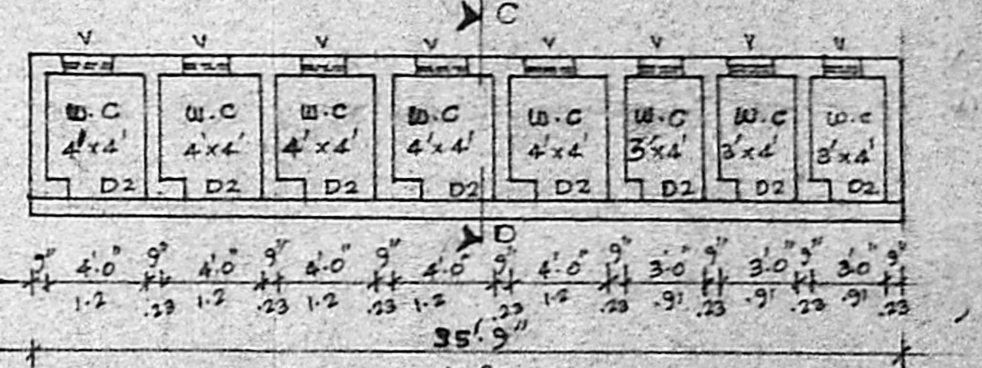

BATH & W.C. PLAN

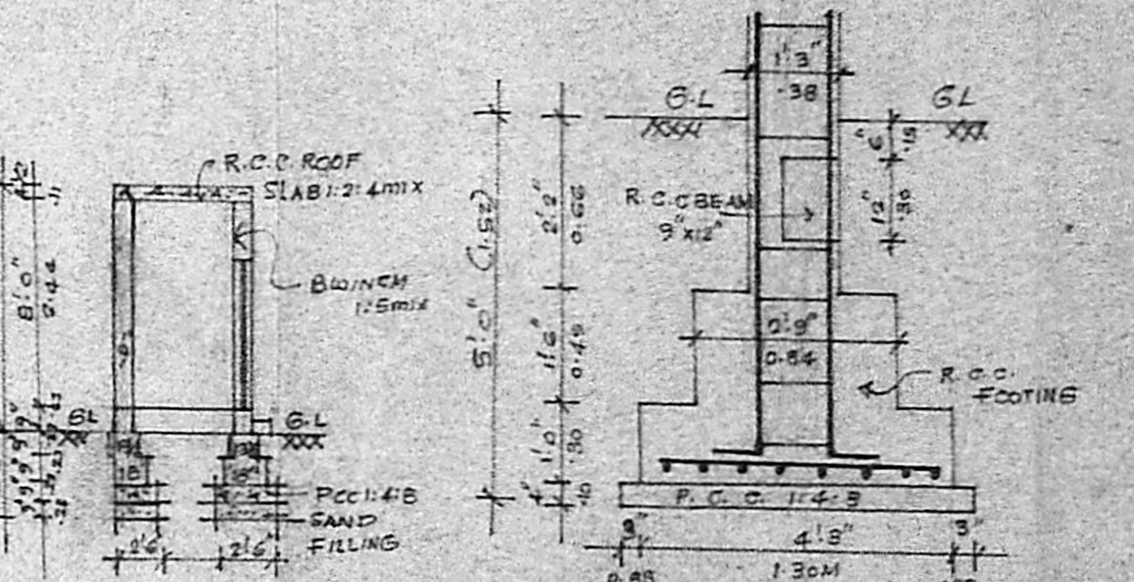

SECTION ON 'CD'

DETAILS OF FOUNDATION


- REFERENCE:
- GD GLASS DOOR: 6'10" x 7'0"
 - D DOOR: 4'0" x 7'0"
 - D2 " " : 2'9" x 5'6"
 - W WINDOW: 5'0" x 4'6"
 - V VENTILATOR: 2'0" x 2'0"

Planning Permit No. C/PP/70/14/70


APPROVED
SUBJECT TO THE CONDITIONS IN THIS OFFICE LETTER.

No. C/652/90 Date 19.03.90


FOR MEMBER SECRETARY
MADRAS METROPOLITAN
DEVELOPMENT AUTHORITY
MADRAS 600 003

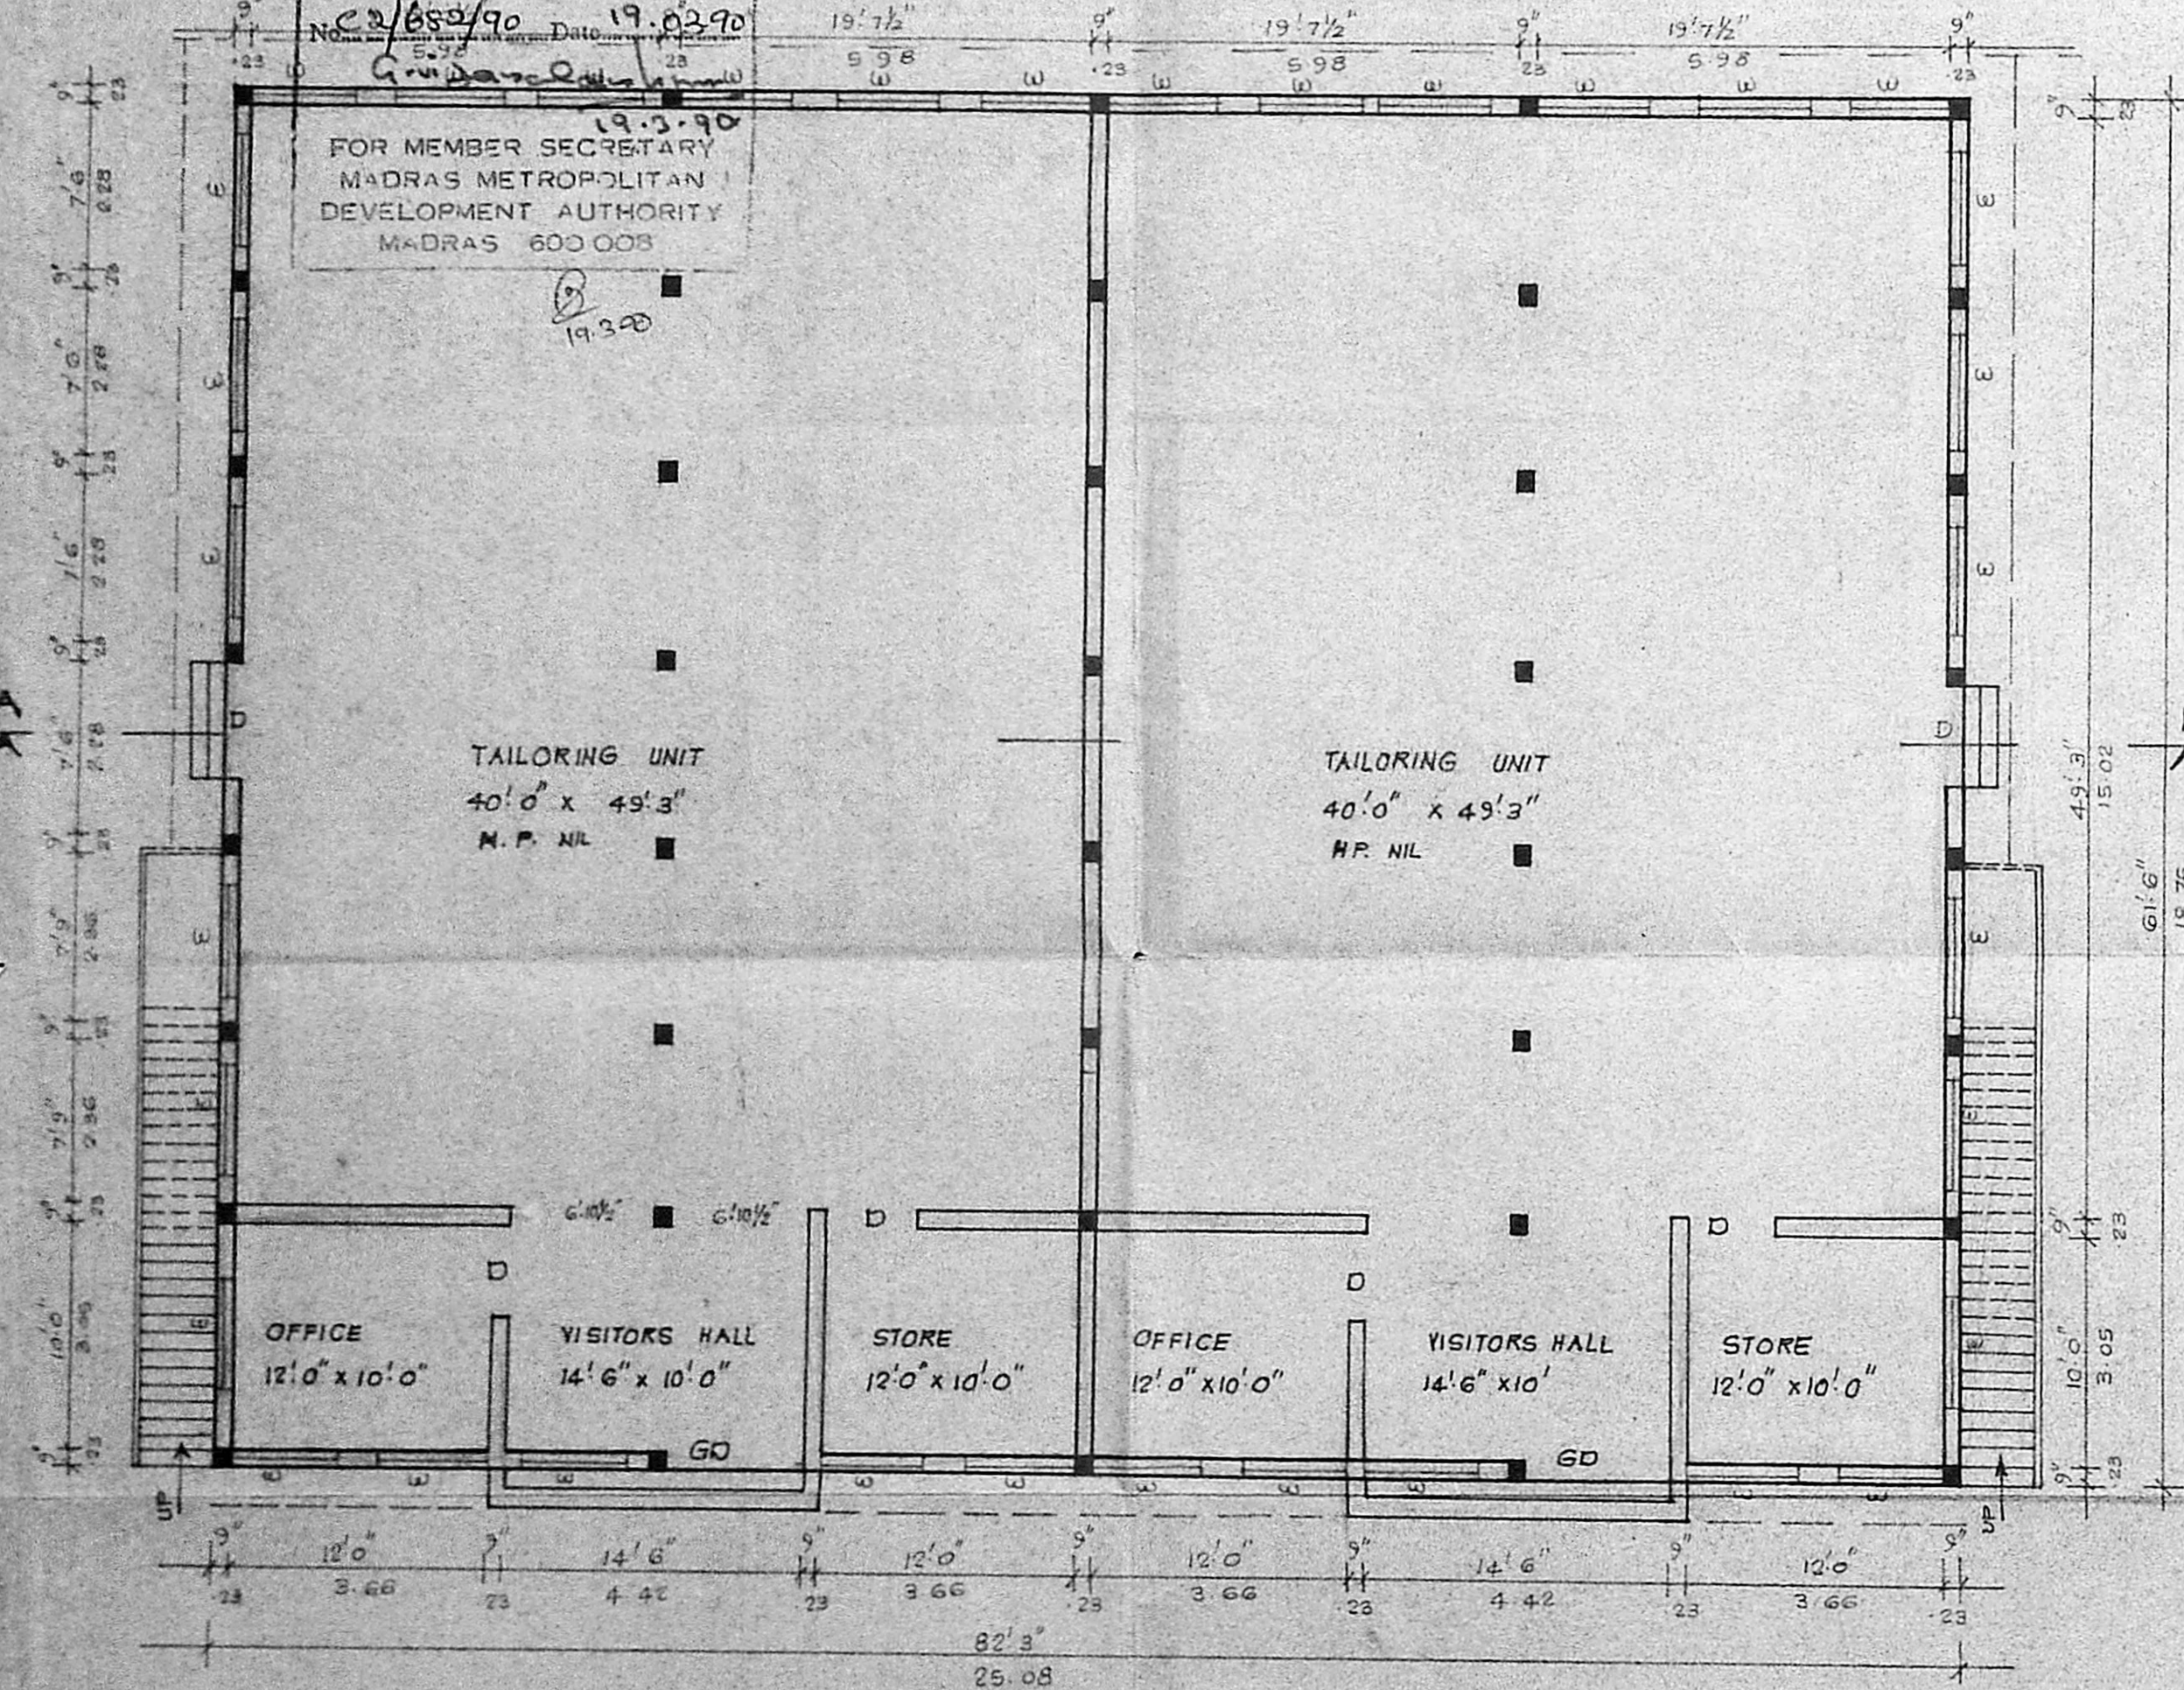


GROUND FLOOR PLAN

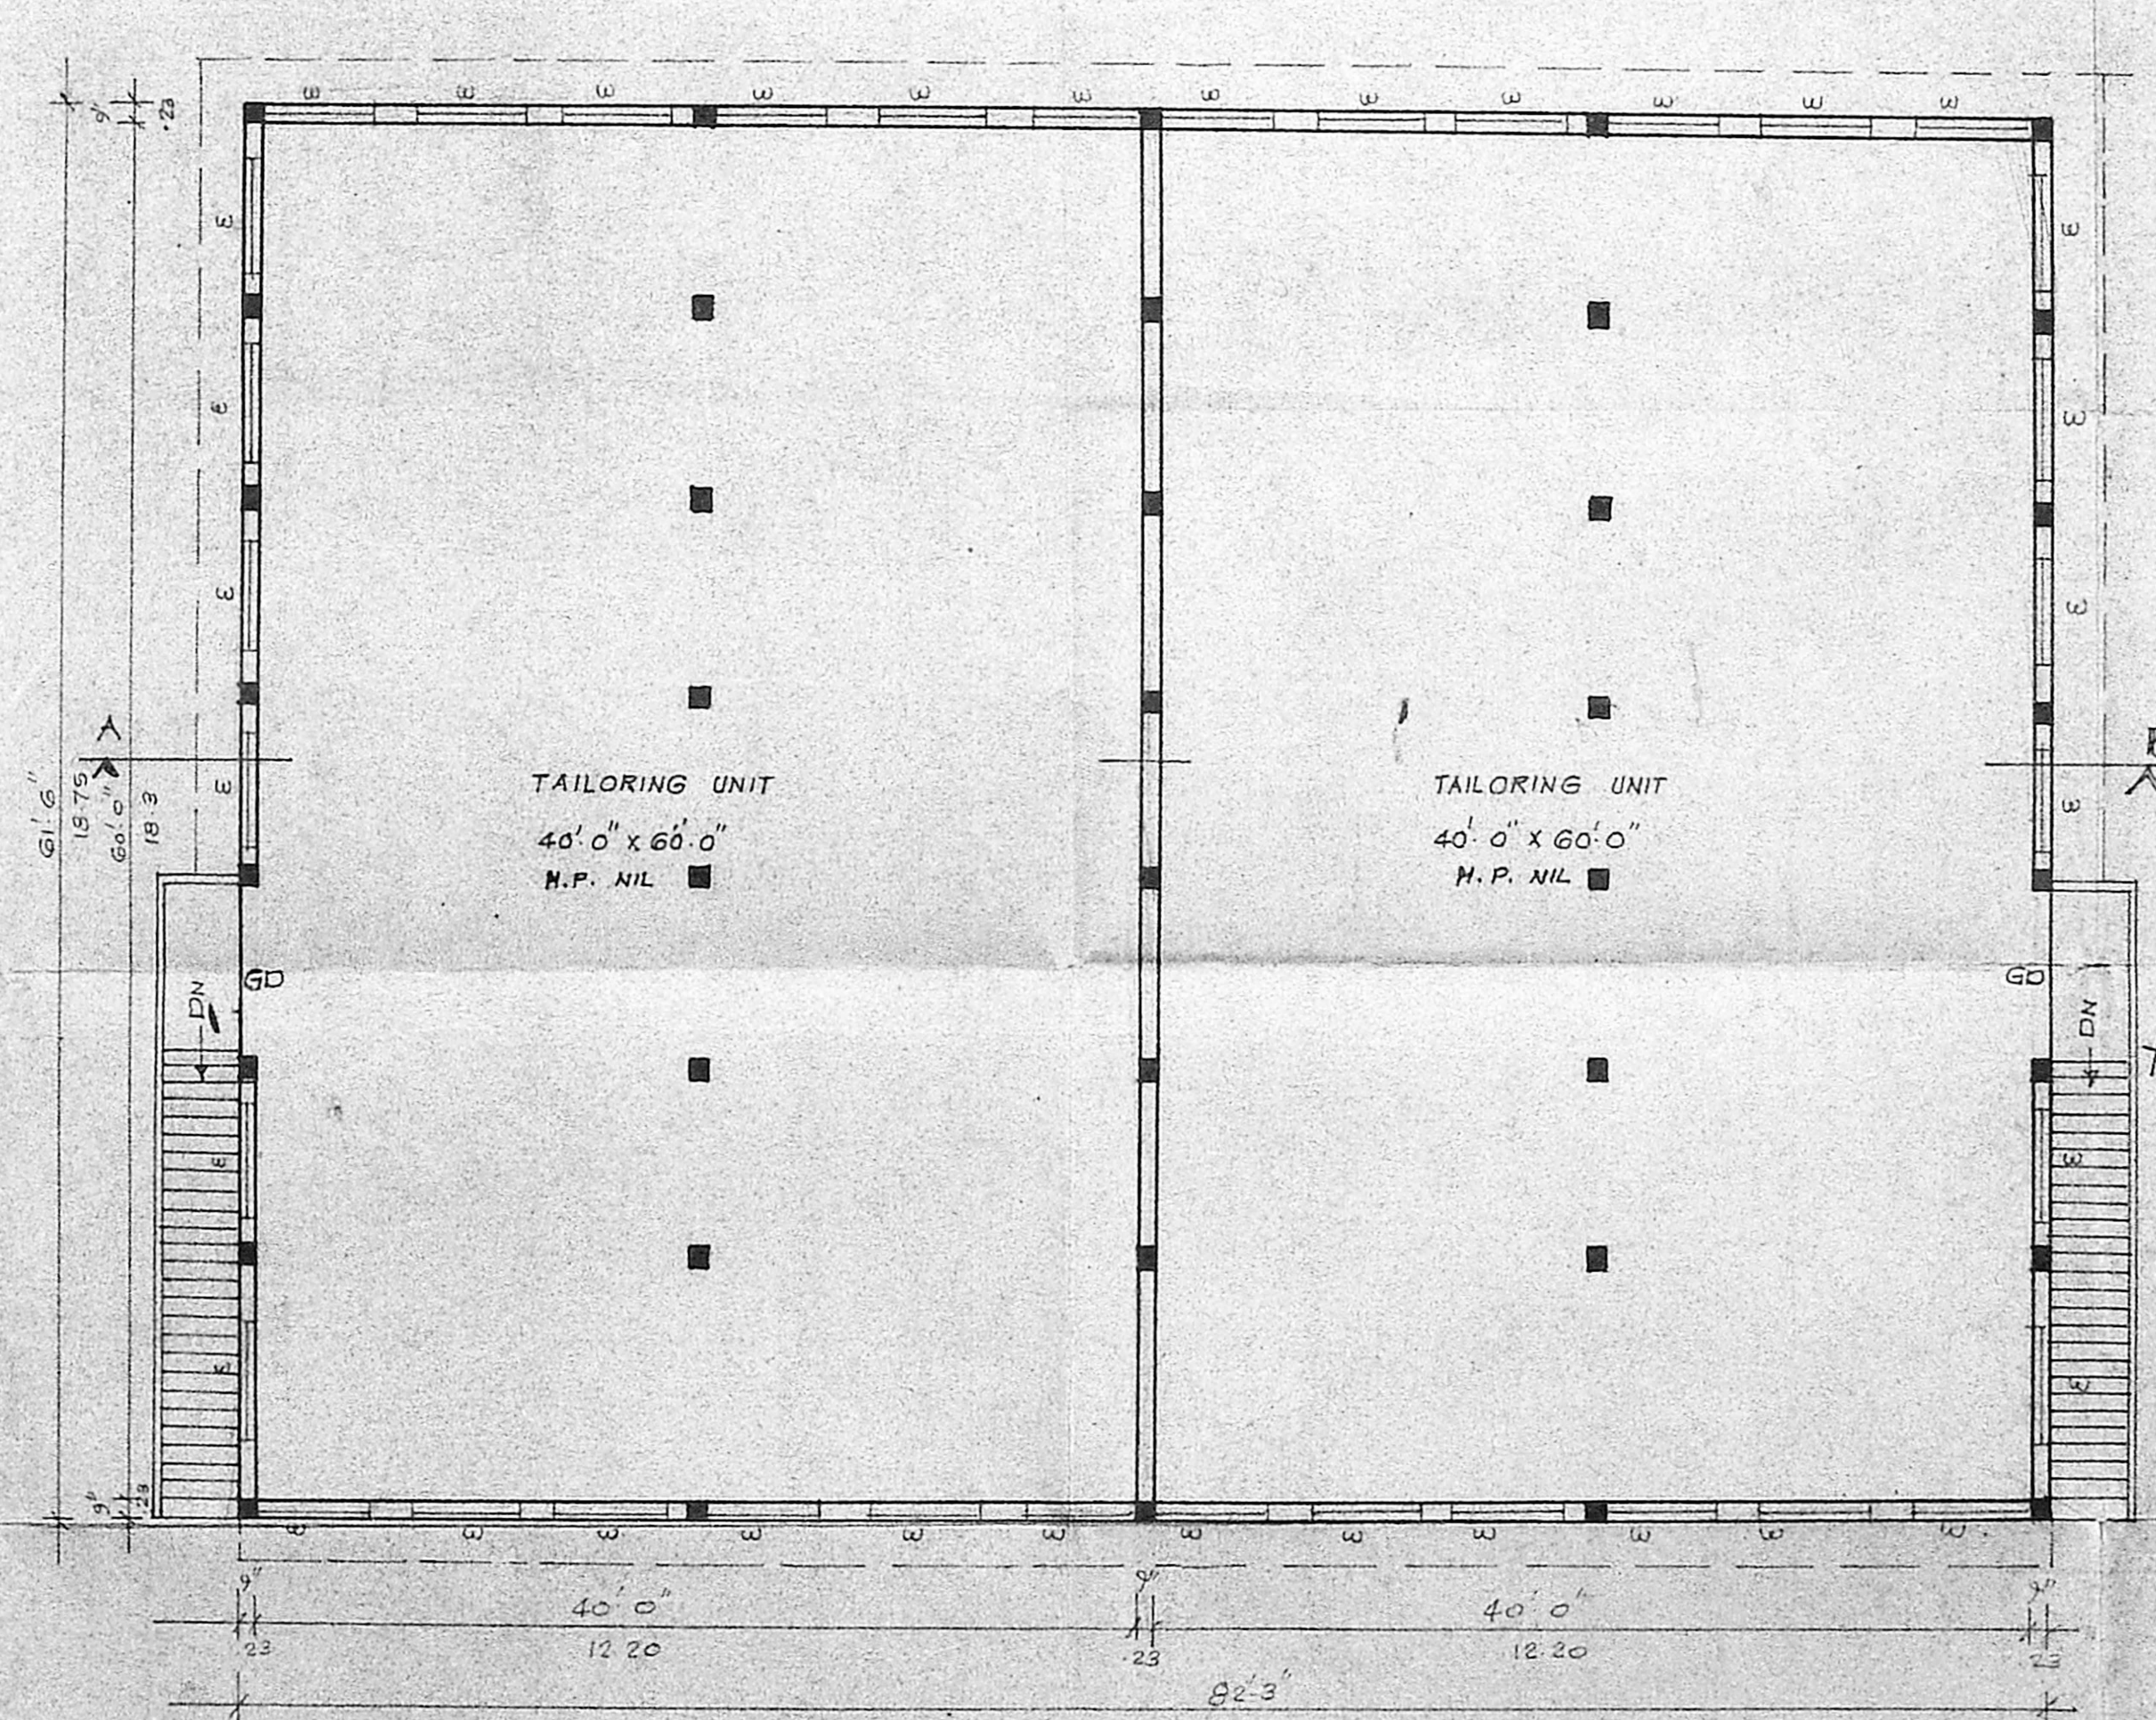

FIRST FLOOR PLAN

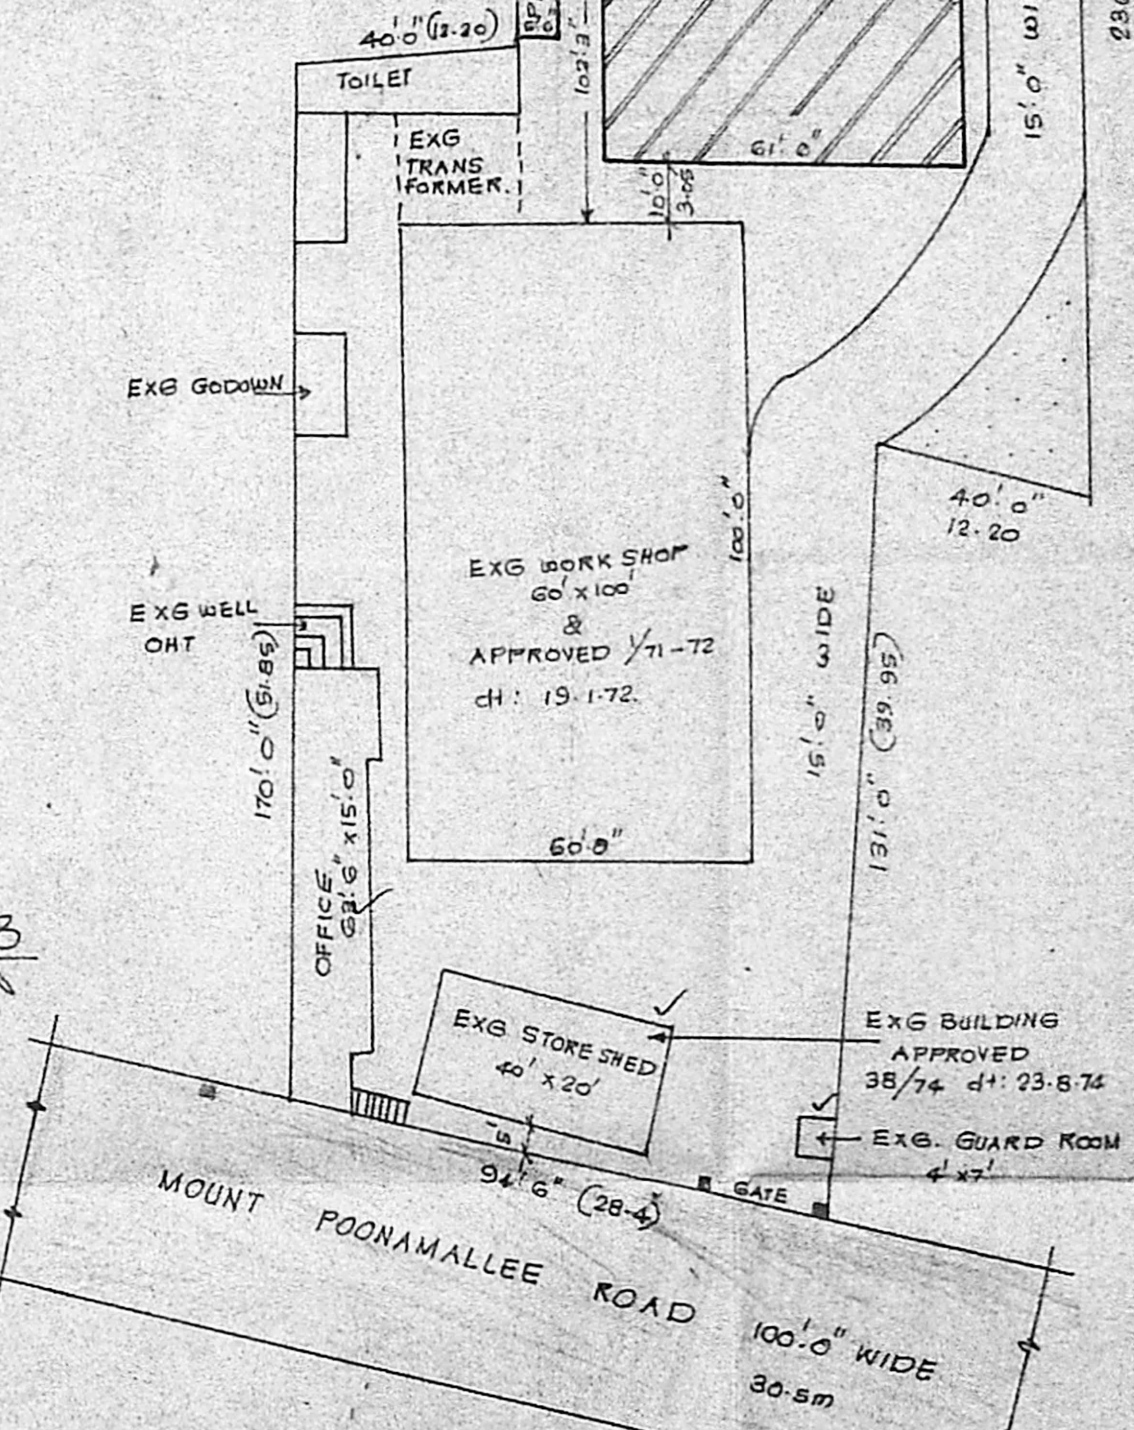

SITE PLAN
SCALE: 1" = 33'0" (1:400)

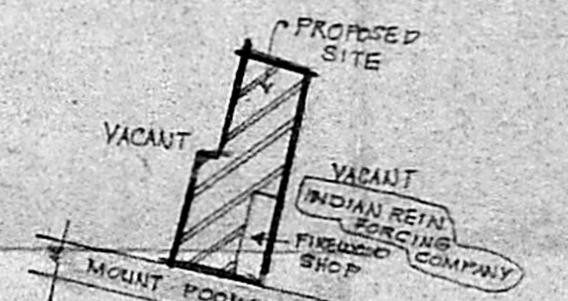


KEY PLAN
NOT TO SCALE

PROPOSED ADDITIONAL CONSTRUCTION
OF TAILORING UNIT AT S.N. 51/1 pt
IN MOUNT POONAMALLEE ROAD AT
NANDAMBAKKAM VILLAGE, SAIDAPET TALUK.
SCALE: 1" = 8'0" (1:100).



R. Mohan Rao, G.C.E.
LICENSED SURVEYOR
Corporation of
REG. No.
AMBATTUR, TOWNSHIP
ALANDUR M.U.C. LOCALITY
Consulting Engineers & Surveyors
Off. ce: 15 B, Eloy Road
T. NAGAR, MADRAS-600 017
LICENSED SURVEYOR

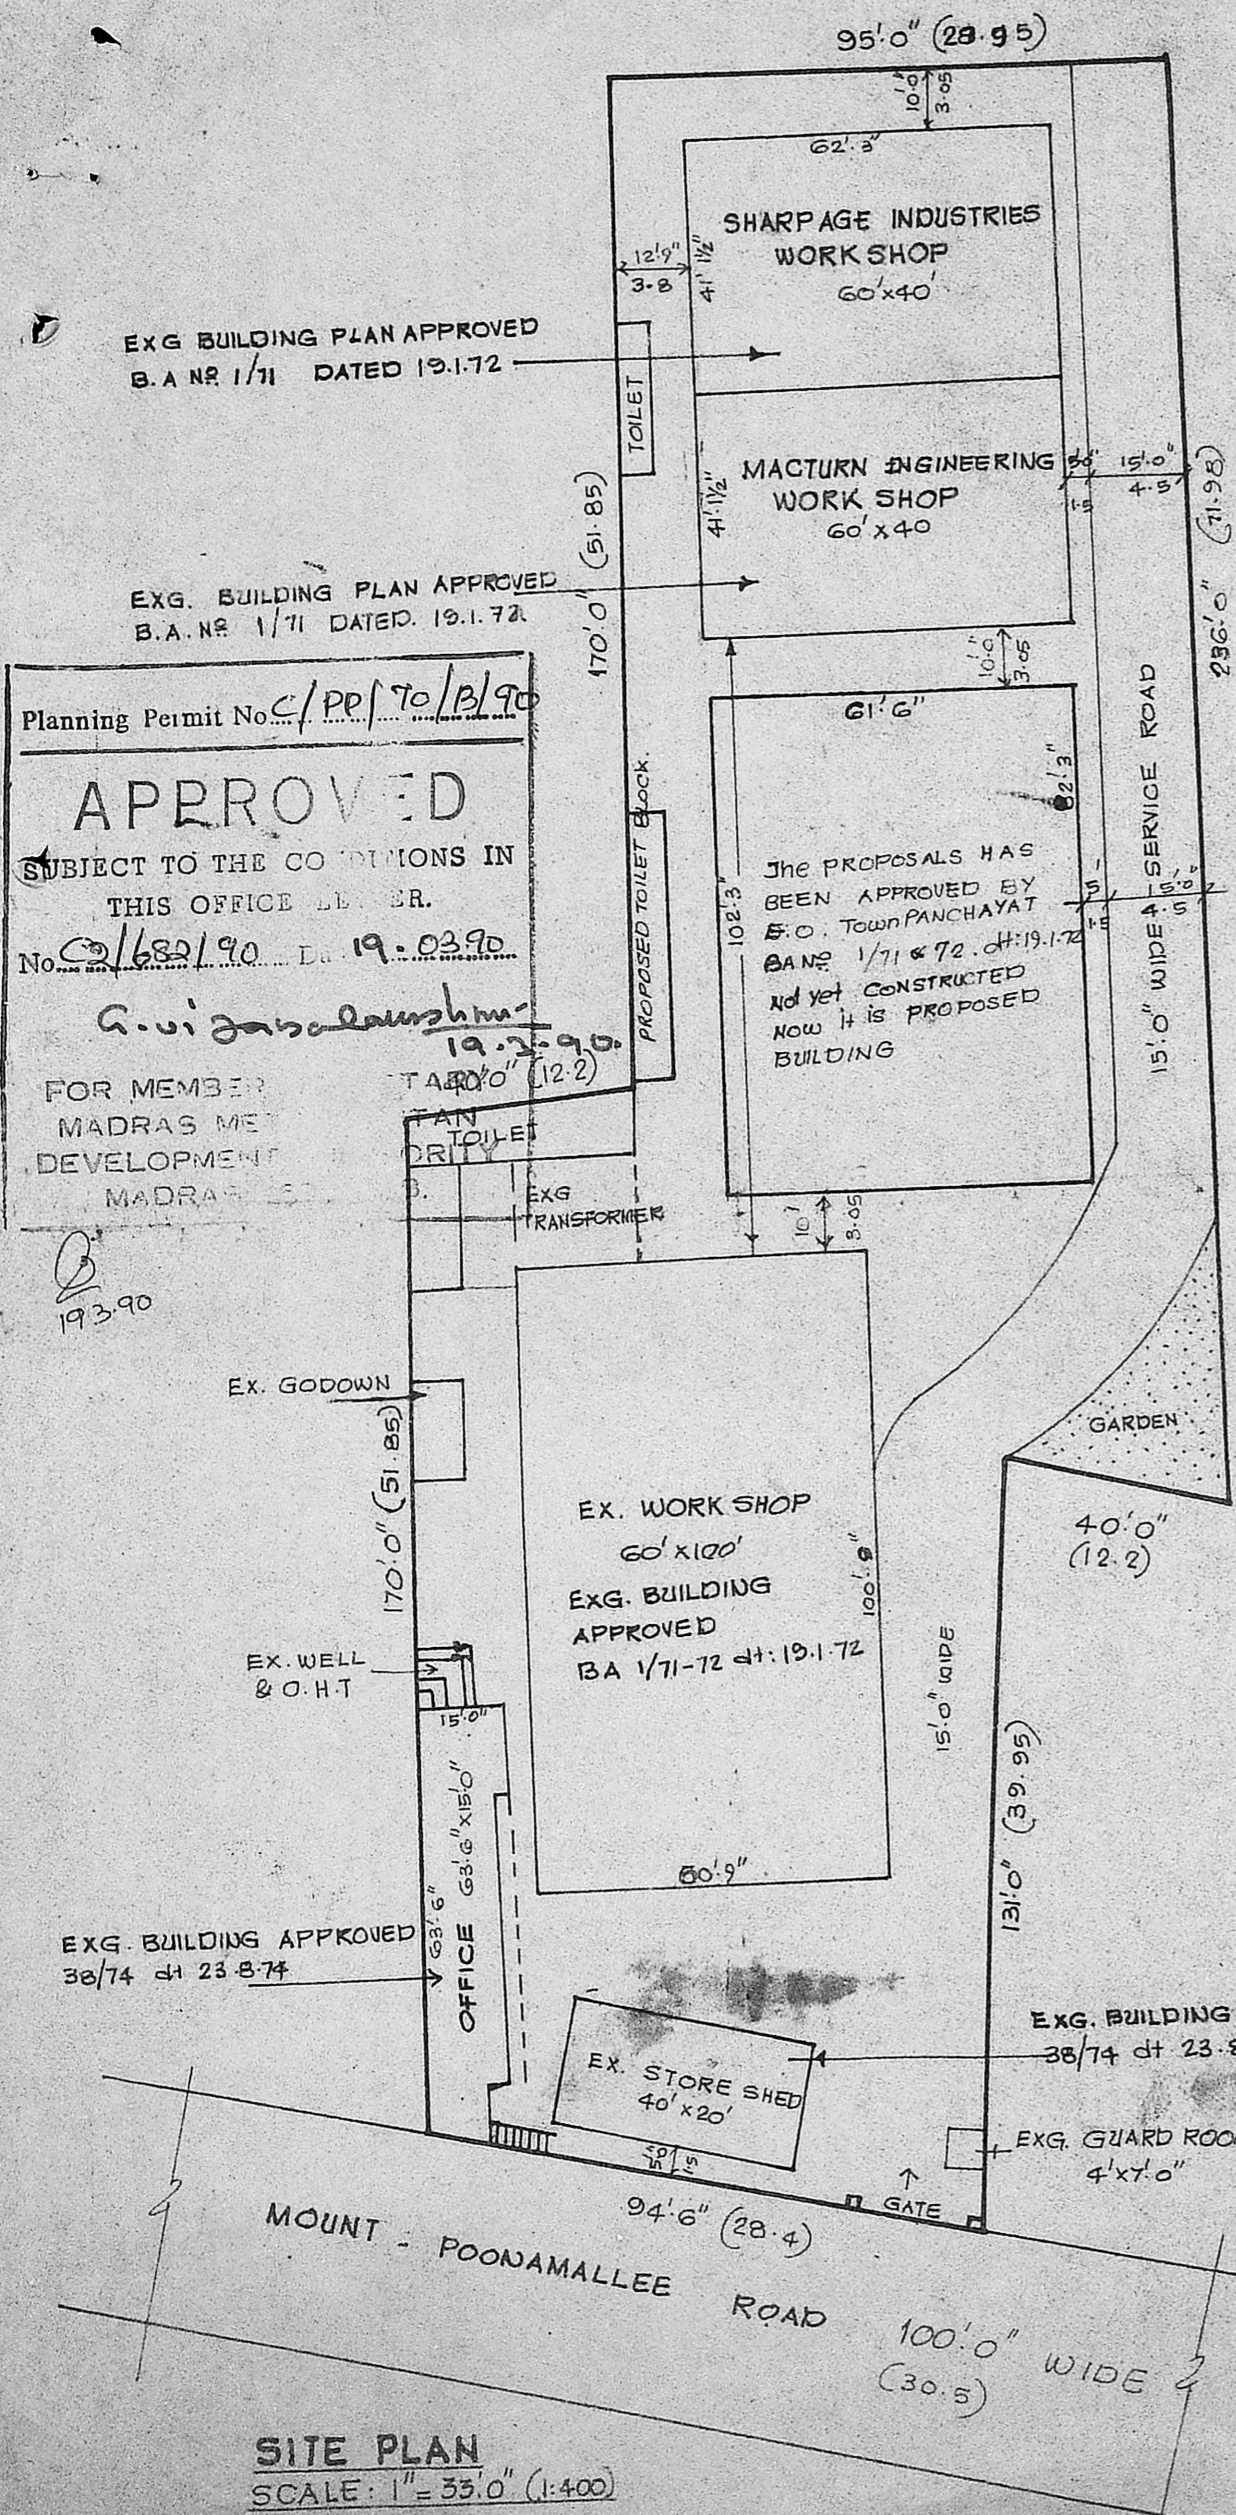


REFERENCE:

HORSE POWER REQUIRED : NIL HP


EXG. BUILDING PLAN APPROVED IN B.A. NO 1/71 dt: 19.1.72

PROPOSED INSTALLATION OF HP : NIL

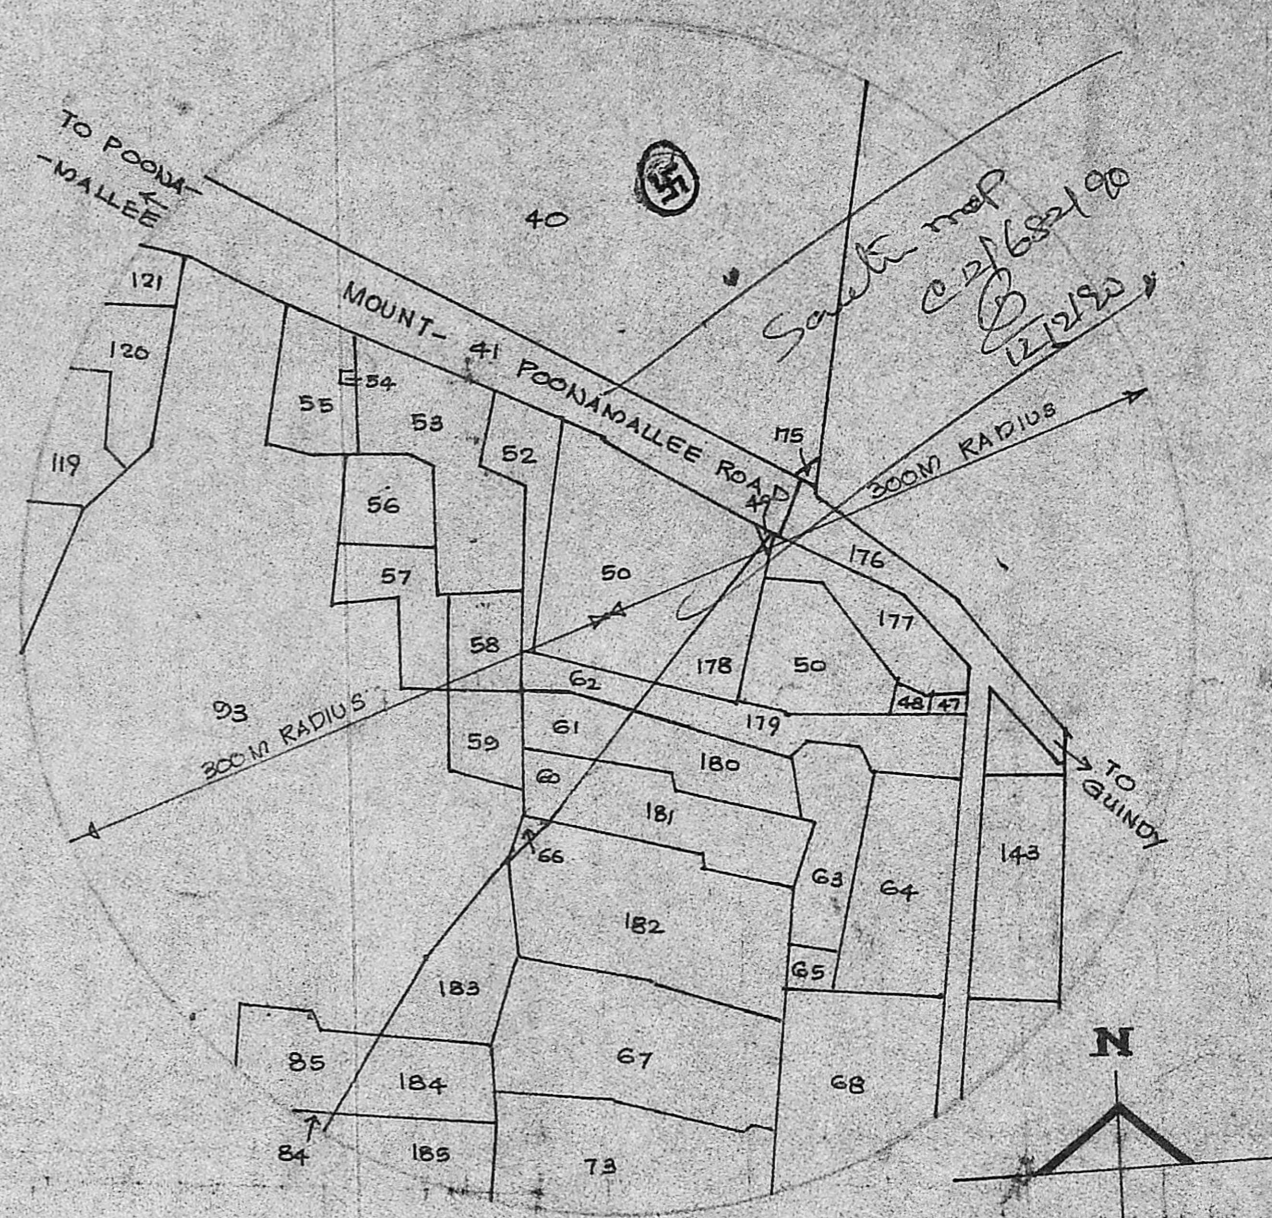

SURROUNDING DETAILS OF 300 M RADIUS
SCALE : 1" = 330' 0" (1:4000)

PLAN SHOWING THE LOCATION OF
"TAILORING UNIT" OF S.N. 51/1(P)
IN MOUNT POONAMALLEE ROAD IN
NANDAMBAKKAM. EXG B.A. NO 1/71 dt: 19.1.72
SAIDAPET TALUK. SCALE : 1" = 33' 0" (1:400)

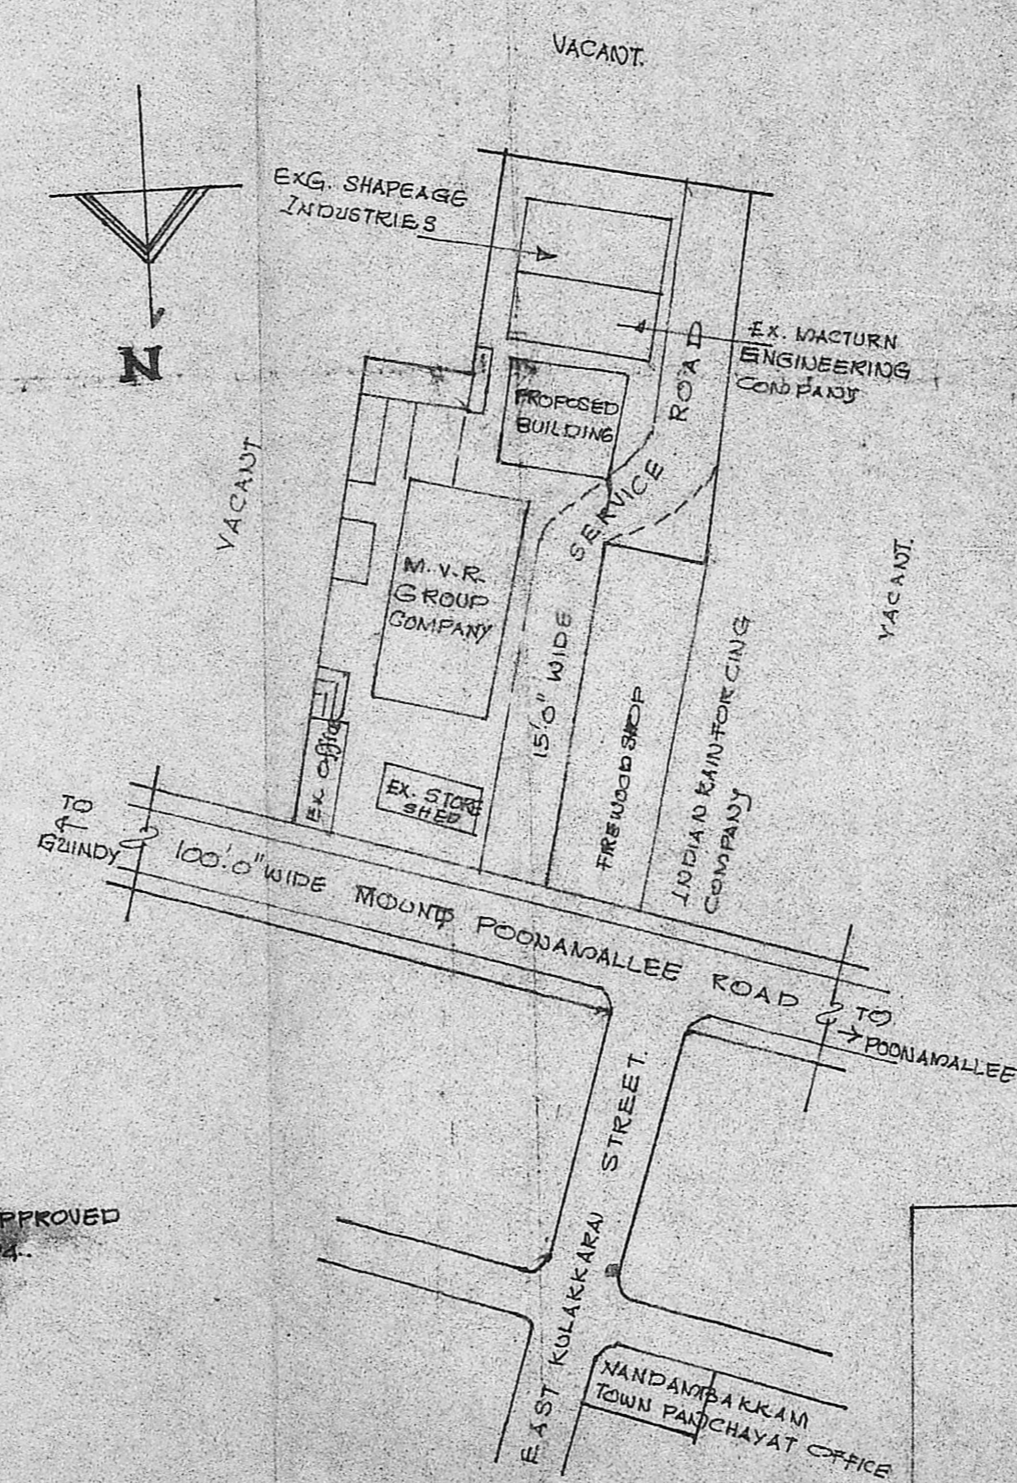

KEY PLAN
NOT TO SCALE

SIGNATURE OF THE OWNER

EXG BUILDING PLAN APPROVED B.A. NO 1/71 DATED 19.1.72

EXG. BUILDING PLAN APPROVED B.A. NO 1/71 DATED 19.1.72

Planning Permit No. C/PP/70/B/90

APPROVED

SUBJECT TO THE CONDITIONS IN THIS OFFICE ORDER.

No. C/682/90 dt: 19.03.90

G. Vijayalakshmi

19.3.90

FOR MEMBER MADRAS METRO DEVELOPMENT AUTHORITY

TA 19/0 (12.2)

FAN TOILET

EXG TRANSFORMER

SITE PLAN
SCALE : 1" = 33' 0" (1:400)

Phone: 440782

R. Mohan Rao, D.G.E.
LICENSED SURVEYOR
Corporation of Madras
REG. No: 14
AMBATTUR TOWNSHIP
ALANDUR MUNICIPALITY
Consulting Engineer & Contractors
Office: 15, Madley Road
T. NAGAR, MADRAS-600 017
LICENSED SURVEYOR