




ELEVATION

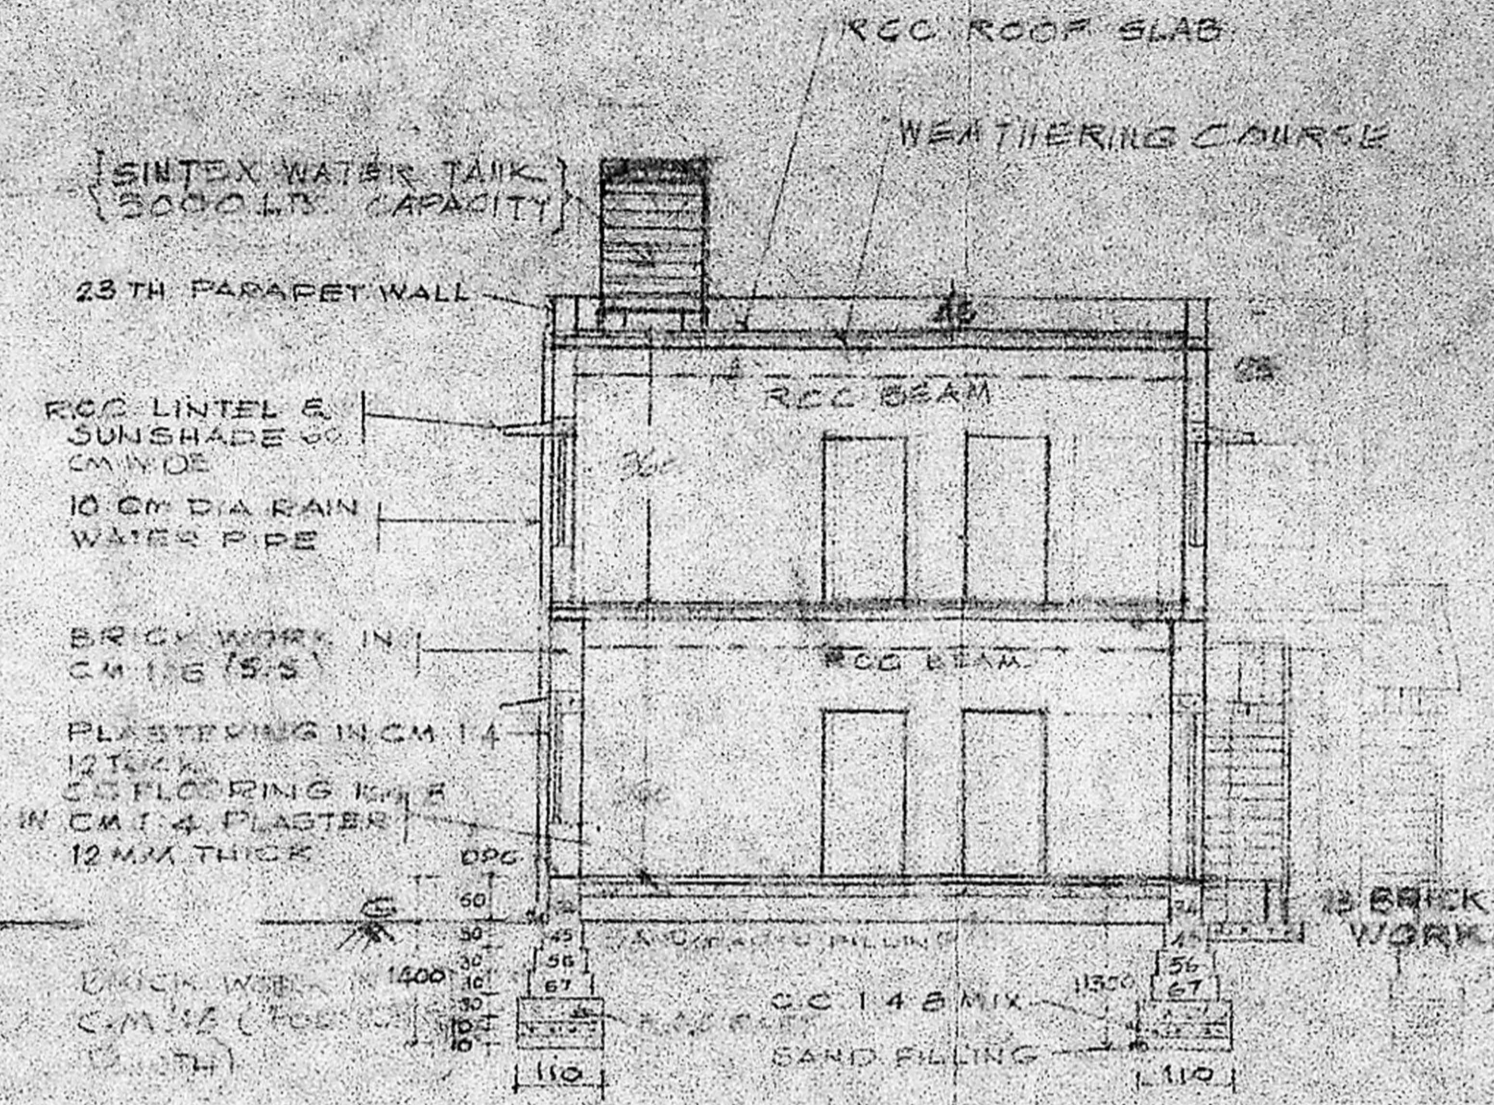

SECTION ON AB

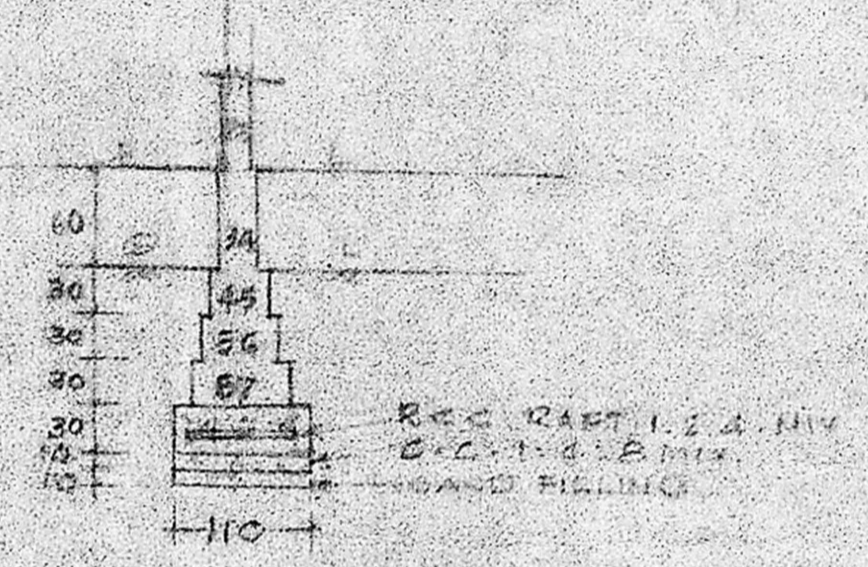


RAFT FOUNDATION AT Y-Y (SCALE 1:50)

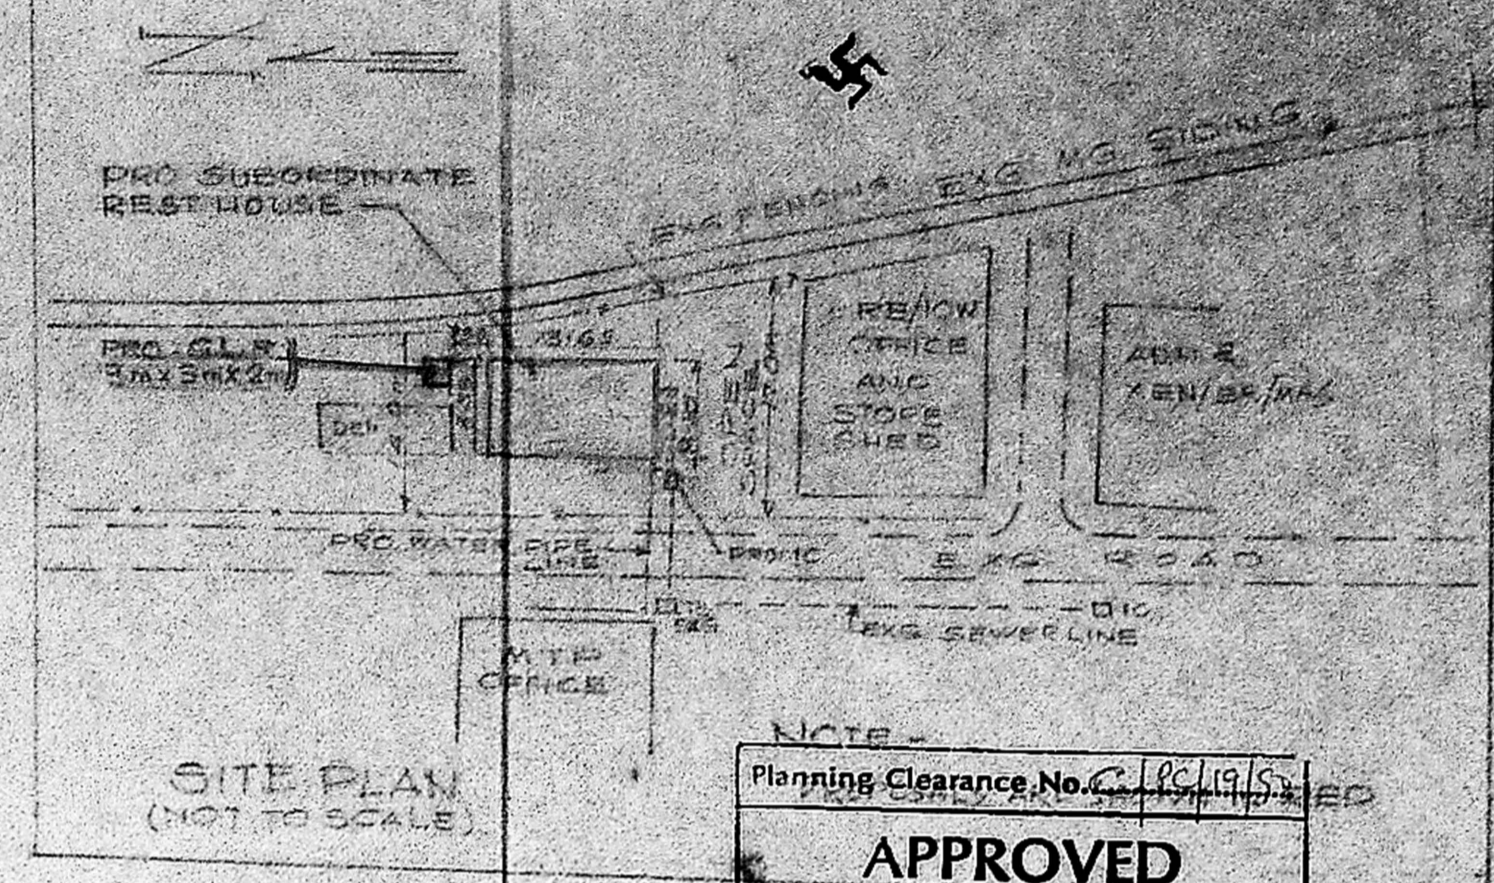


SITE PLAN (NOT TO SCALE)

NOTE -
 Planning Clearance No. C/111/2/15/1950
APPROVED
 Subject to the conditions in this office letter No. C/111/2/15/1950 D/31-7-90
 FOR MEMBER SECRETARY
 MADRAS METROPOLITAN
 DEVELOPMENT AUTHORITY

- NOTE -
1. PROPOSALS ARE FOR DEVELOPMENT AUTHORITY
 2. THE ENGINEER IN CHARGE WILL PROVIDE ADEQUATE FOUNDS
 3. ALL MEASUREMENTS ARE IN CENTIMETRES UNLESS OTHERWISE STATED

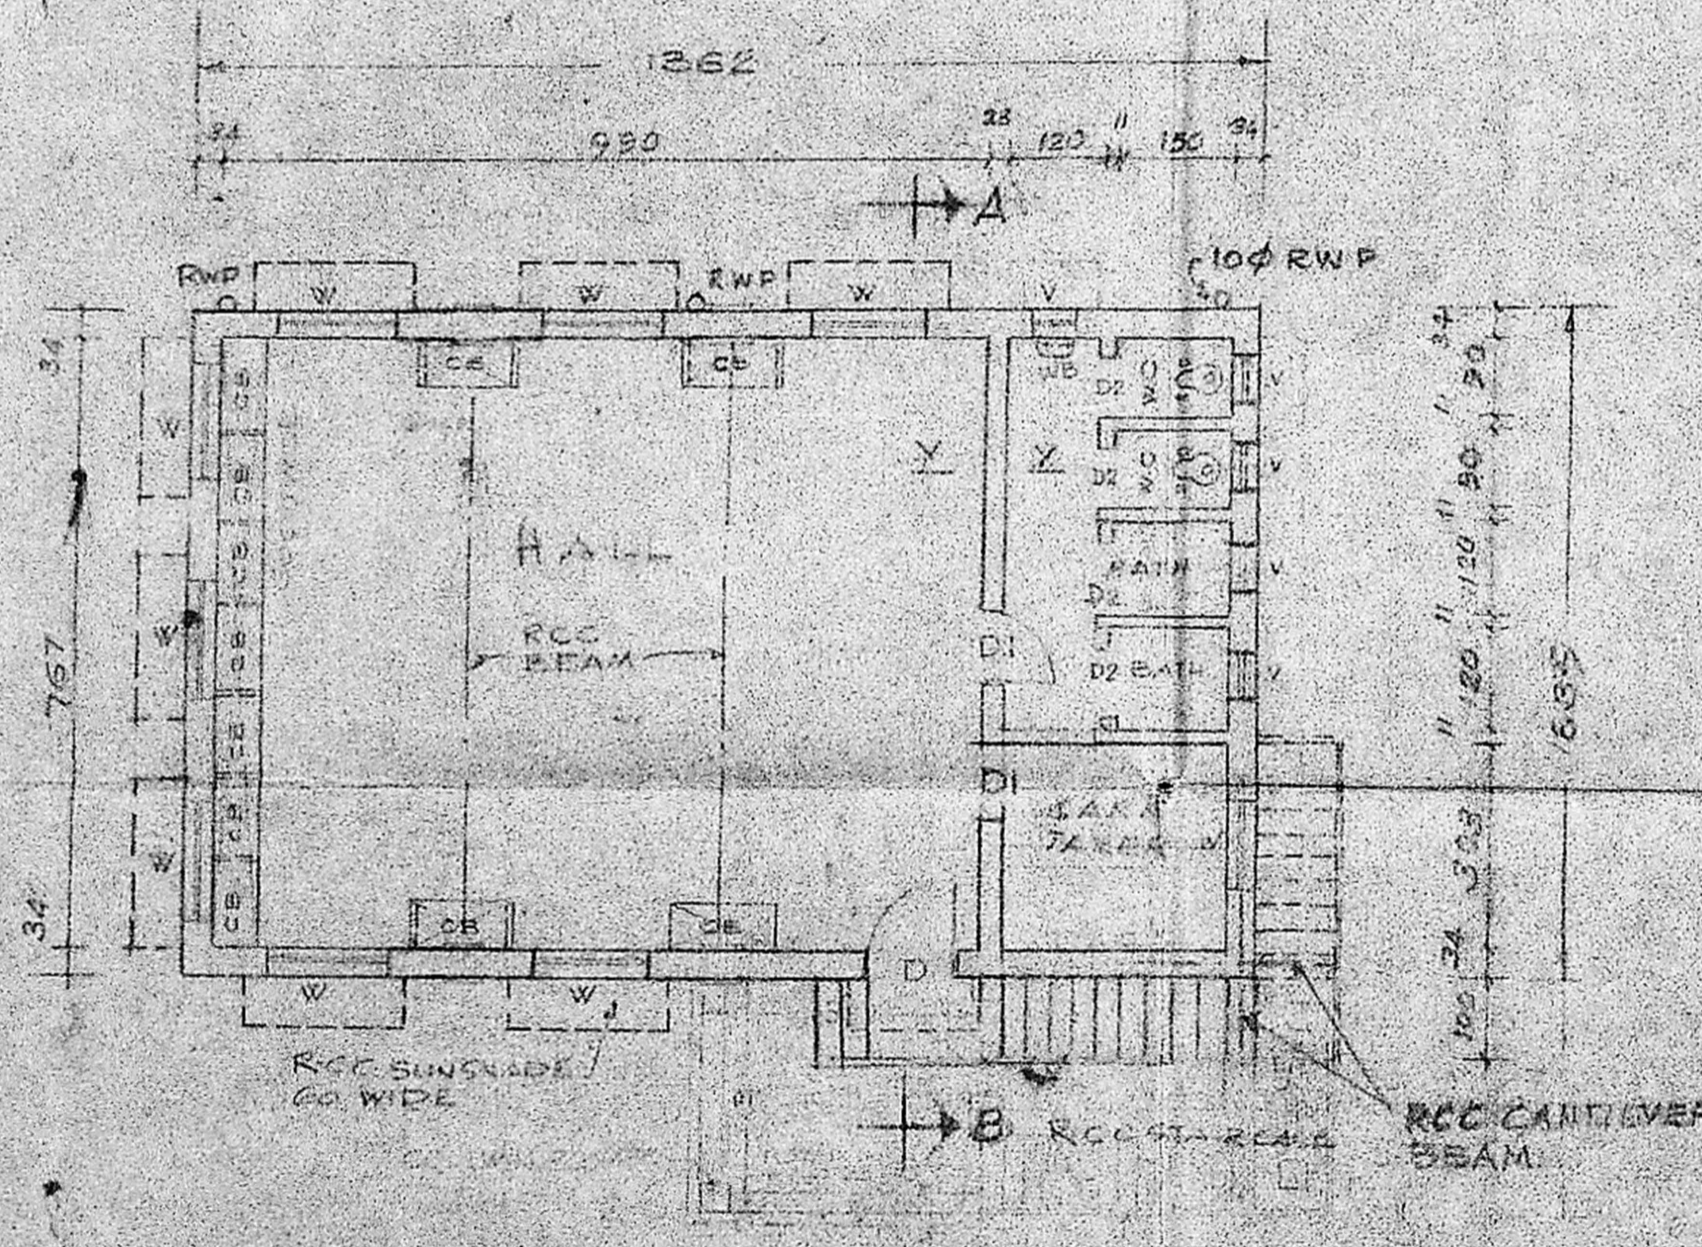

PLAN OF GROUND FLOOR

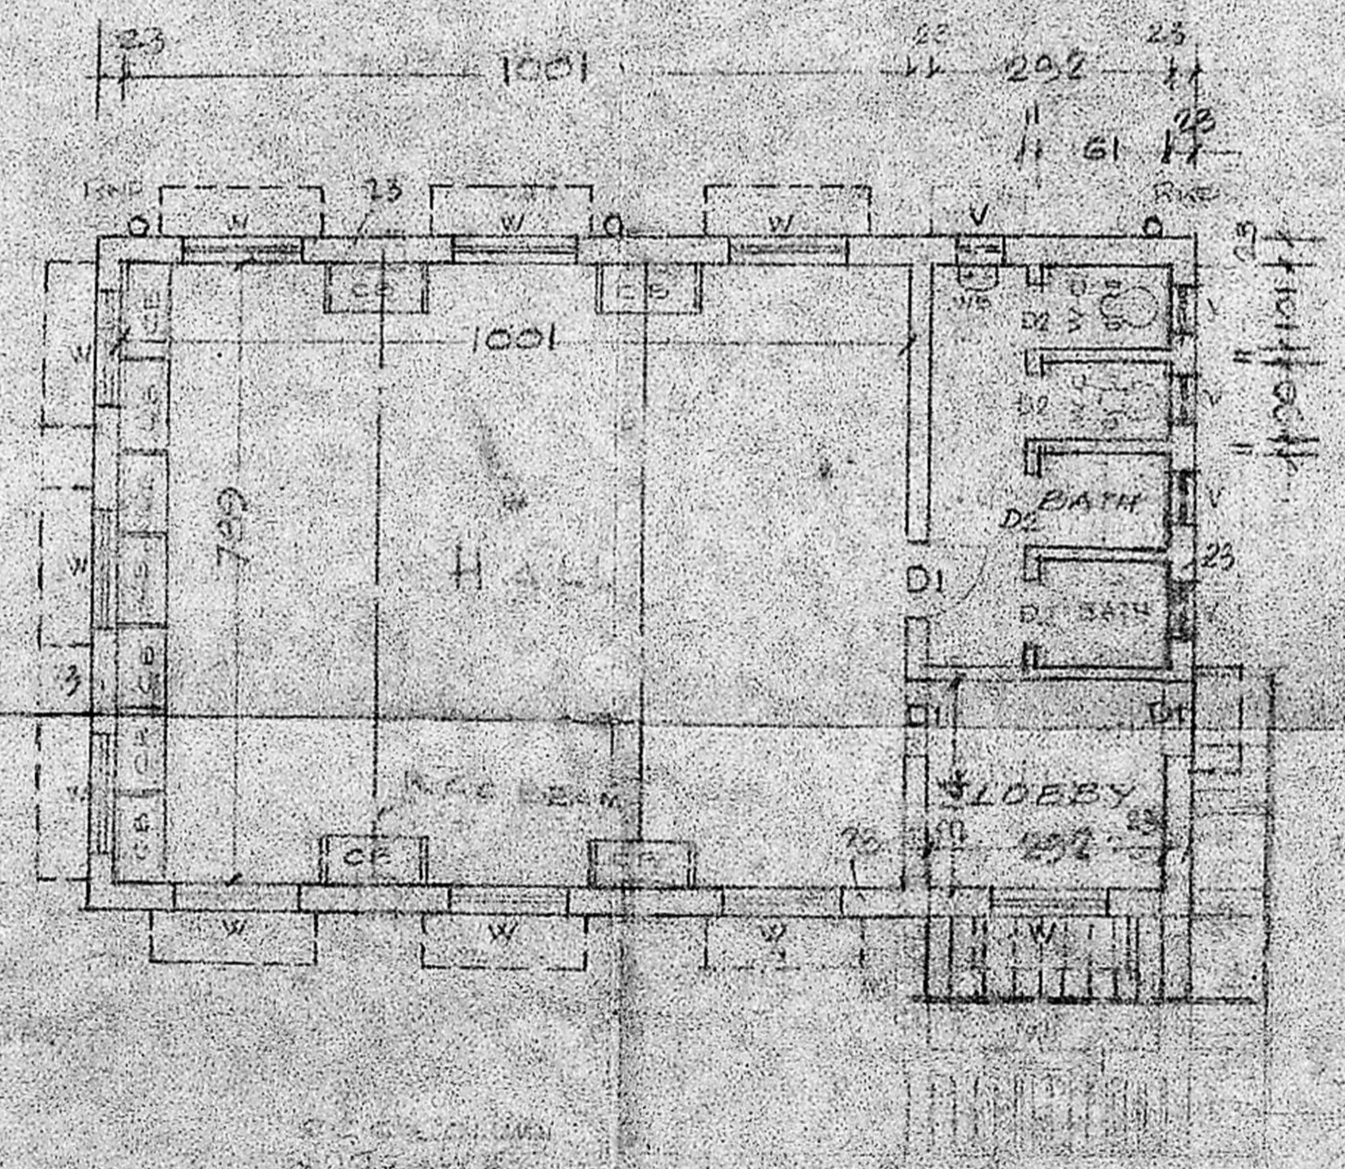

PLAN OF FIRST FLOOR

JOINERIES

REF	DESCRIPTION	SIZE	DRG NO
D	FLUSH DOOR	120 x 210	6968/5EA(SM)
D1	FLUSH DOOR	110 x 210	6962/5EA(SM)
D2	PANELLED DOOR	080 x 200	6923/57
W	WINDOW GLAZED WITH GRILL	90 x 120	7085/42 (SM)
W1	DO	110 x 140	7085/42 (SM)
V	VENTILATOR	060 x 045	5142/15 (SM)

NAME	MADRAS EGMORE	SOUTHERN RAILWAY
DRN	P.V. JOSEPH	OFFICE OF THE CHIEF ENGINEER SOUTH MADRAS
CHD	S. JAYARAJ	
LD	D. ...	XEN/ON 7/85
CD	...	AEN/D
		SEN/D
		for CE/ON
SCALE	1:100	DRG NO CN 131-90