

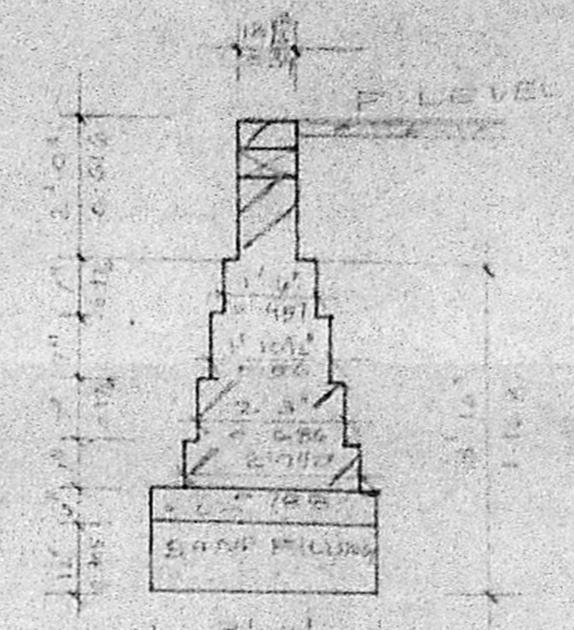


Building Plan  
 C-2/20186/90  
 1/10/90


Planning Permit No. C/PP/43/APP  
**APPROVED**  
 SUBJECT TO THE CONDITIONS IN THIS OFFICE LETTER.  
 No. C-2/20186/90 Date 4-3-91  
 FOR MEMBER SECRETARY  
 MADRAS METROPOLITAN  
 DEVELOPMENT AUTHORITY  
 MADRAS - 600 008.

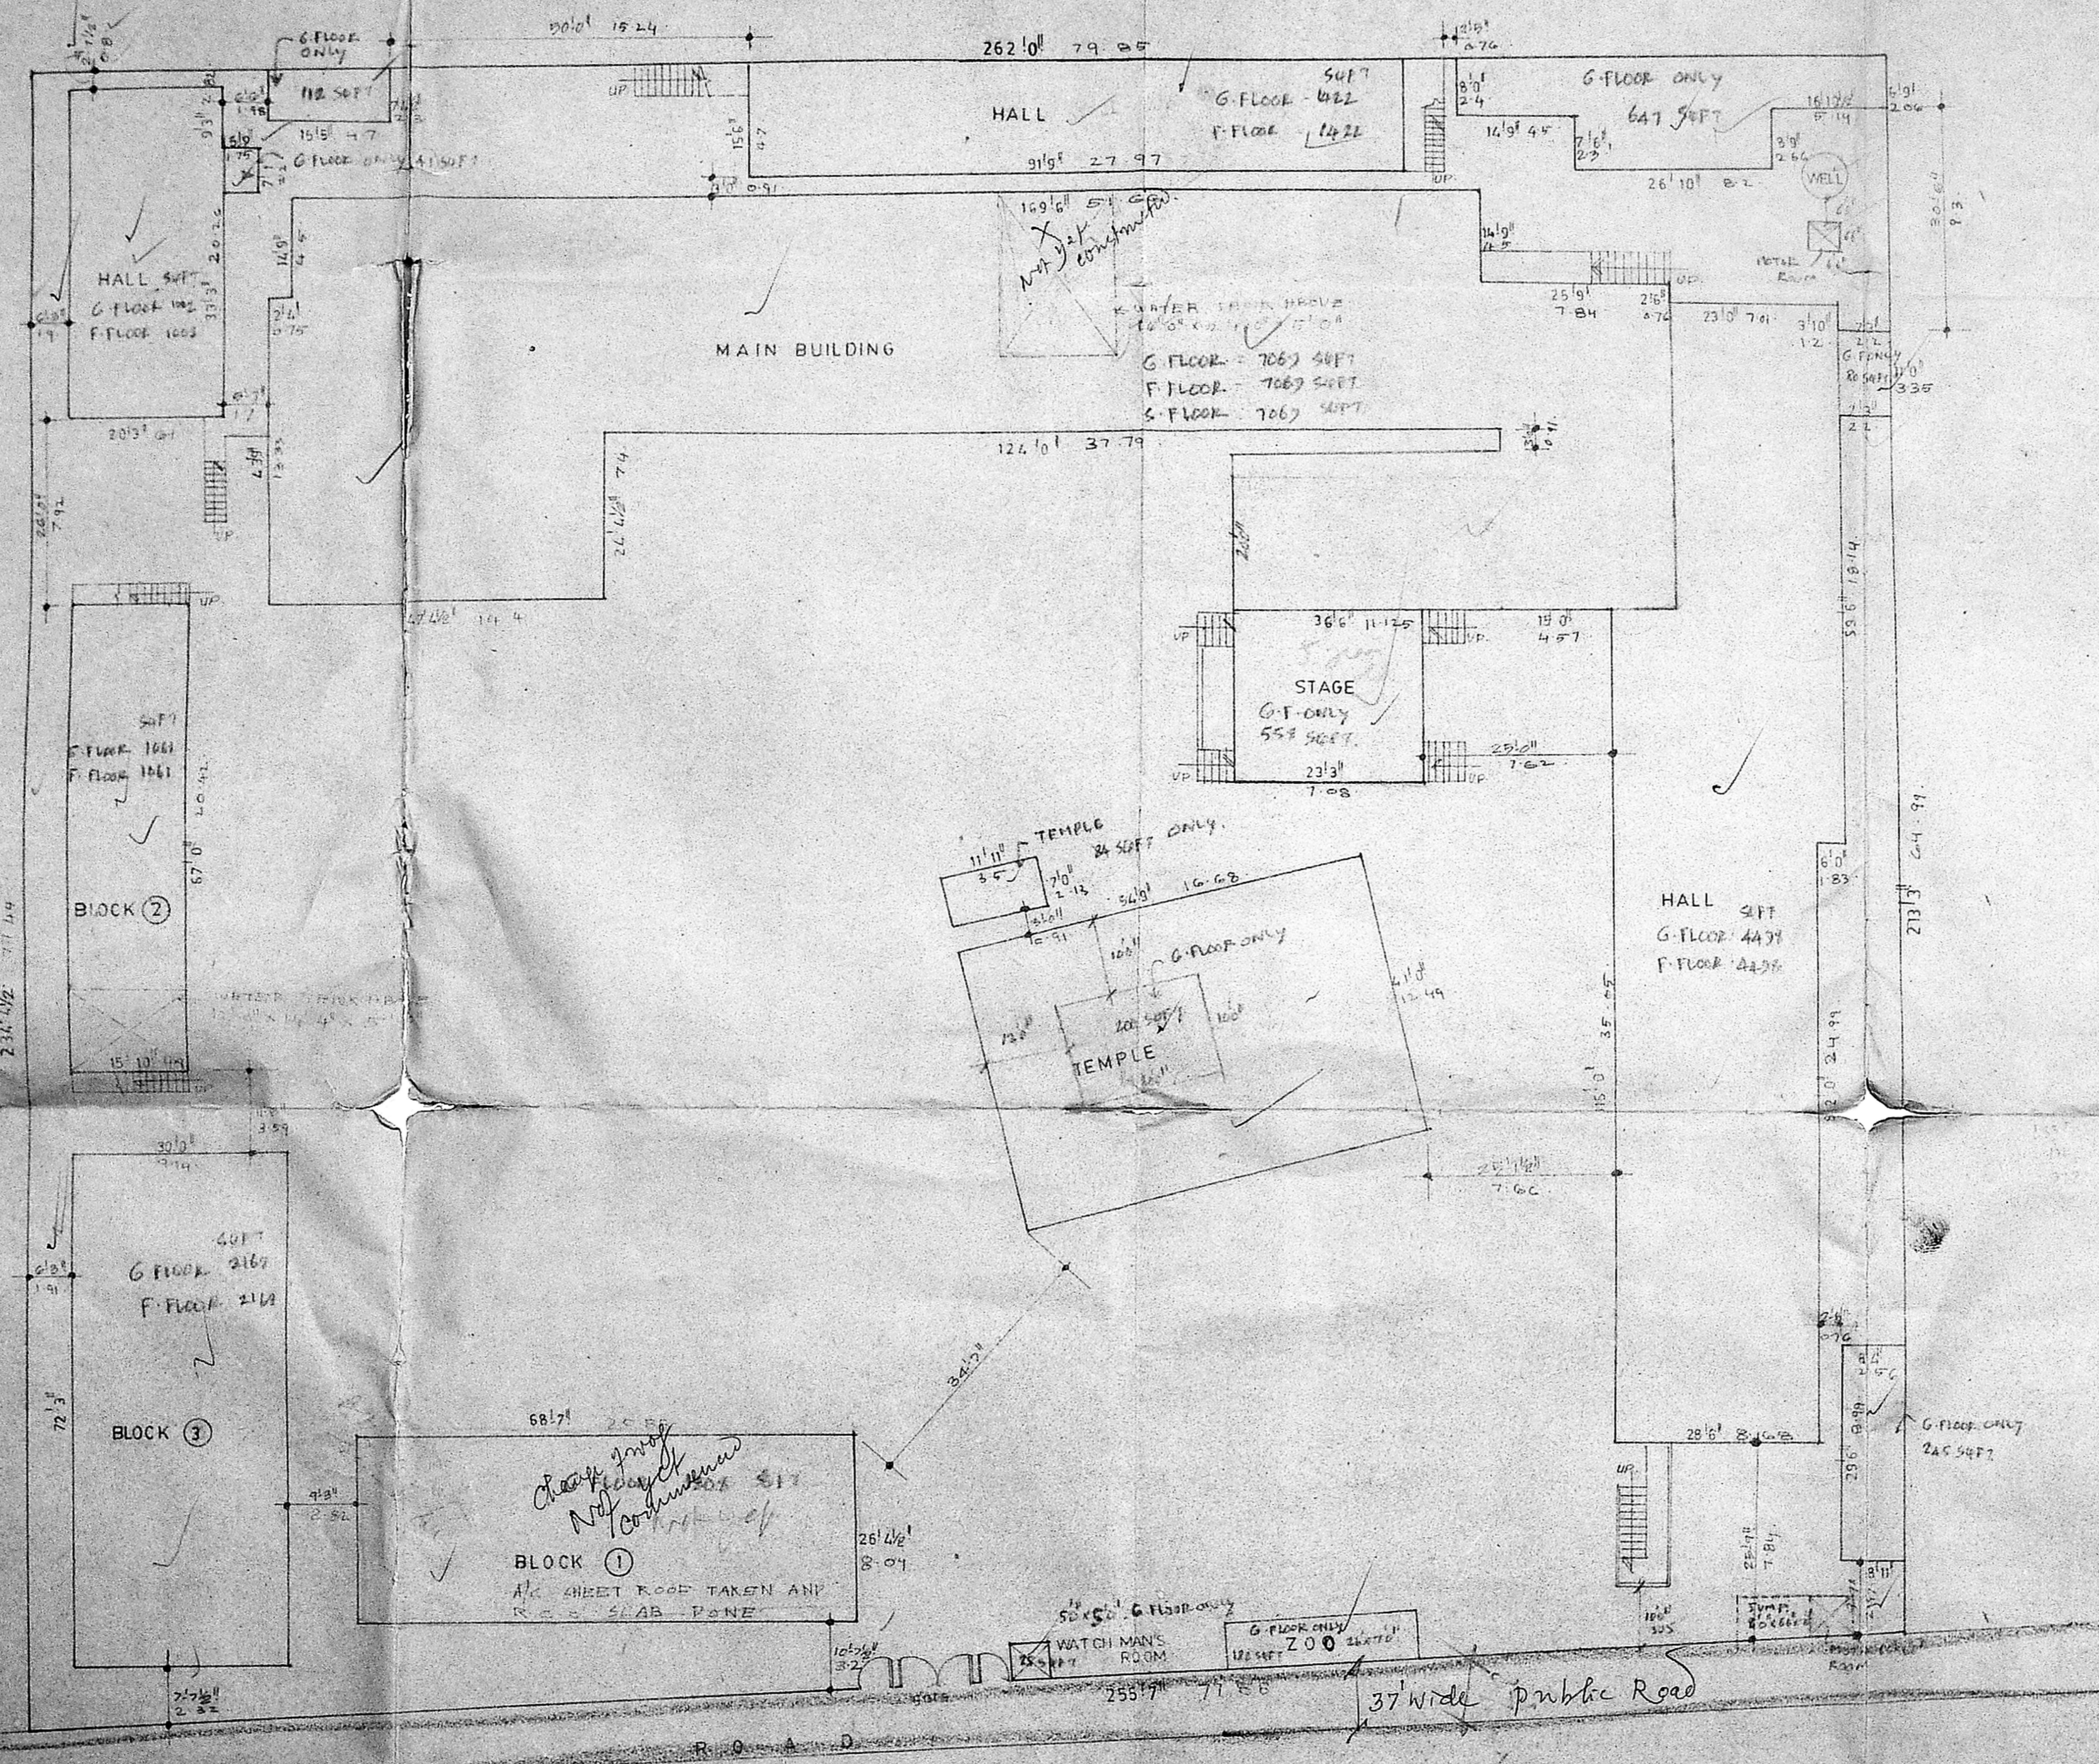

FOUNDATION DETAIL

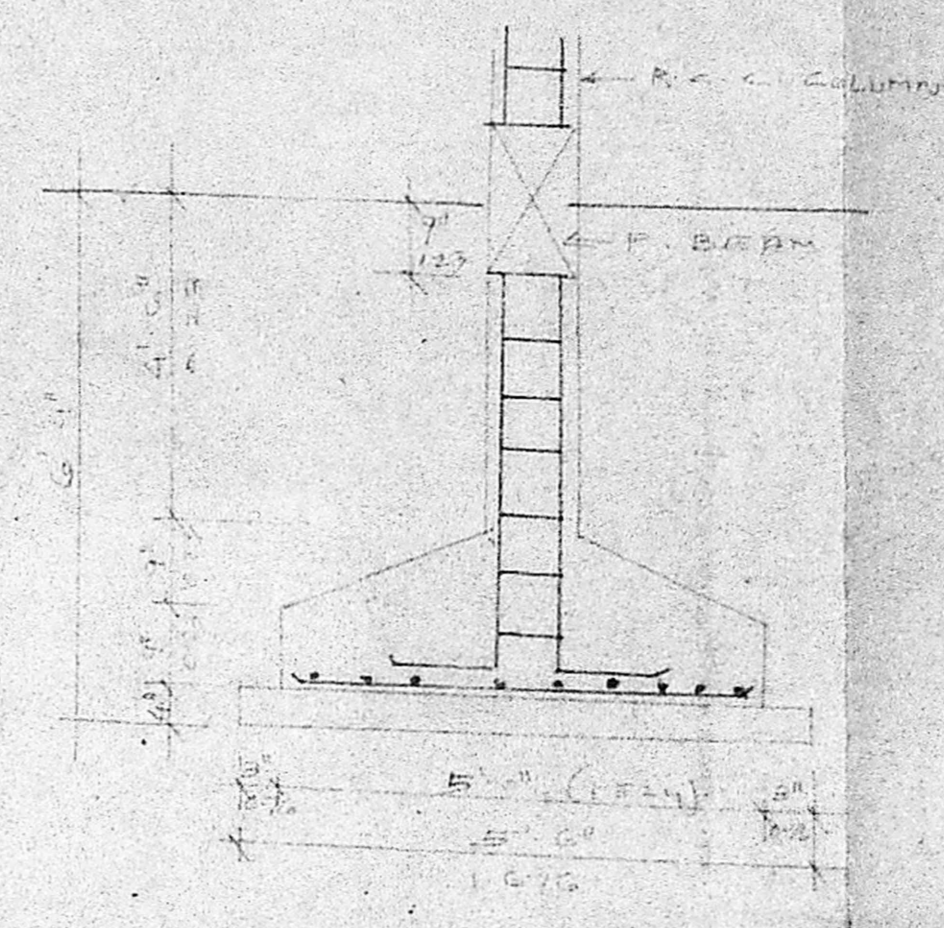

FOUNDATION DETAIL

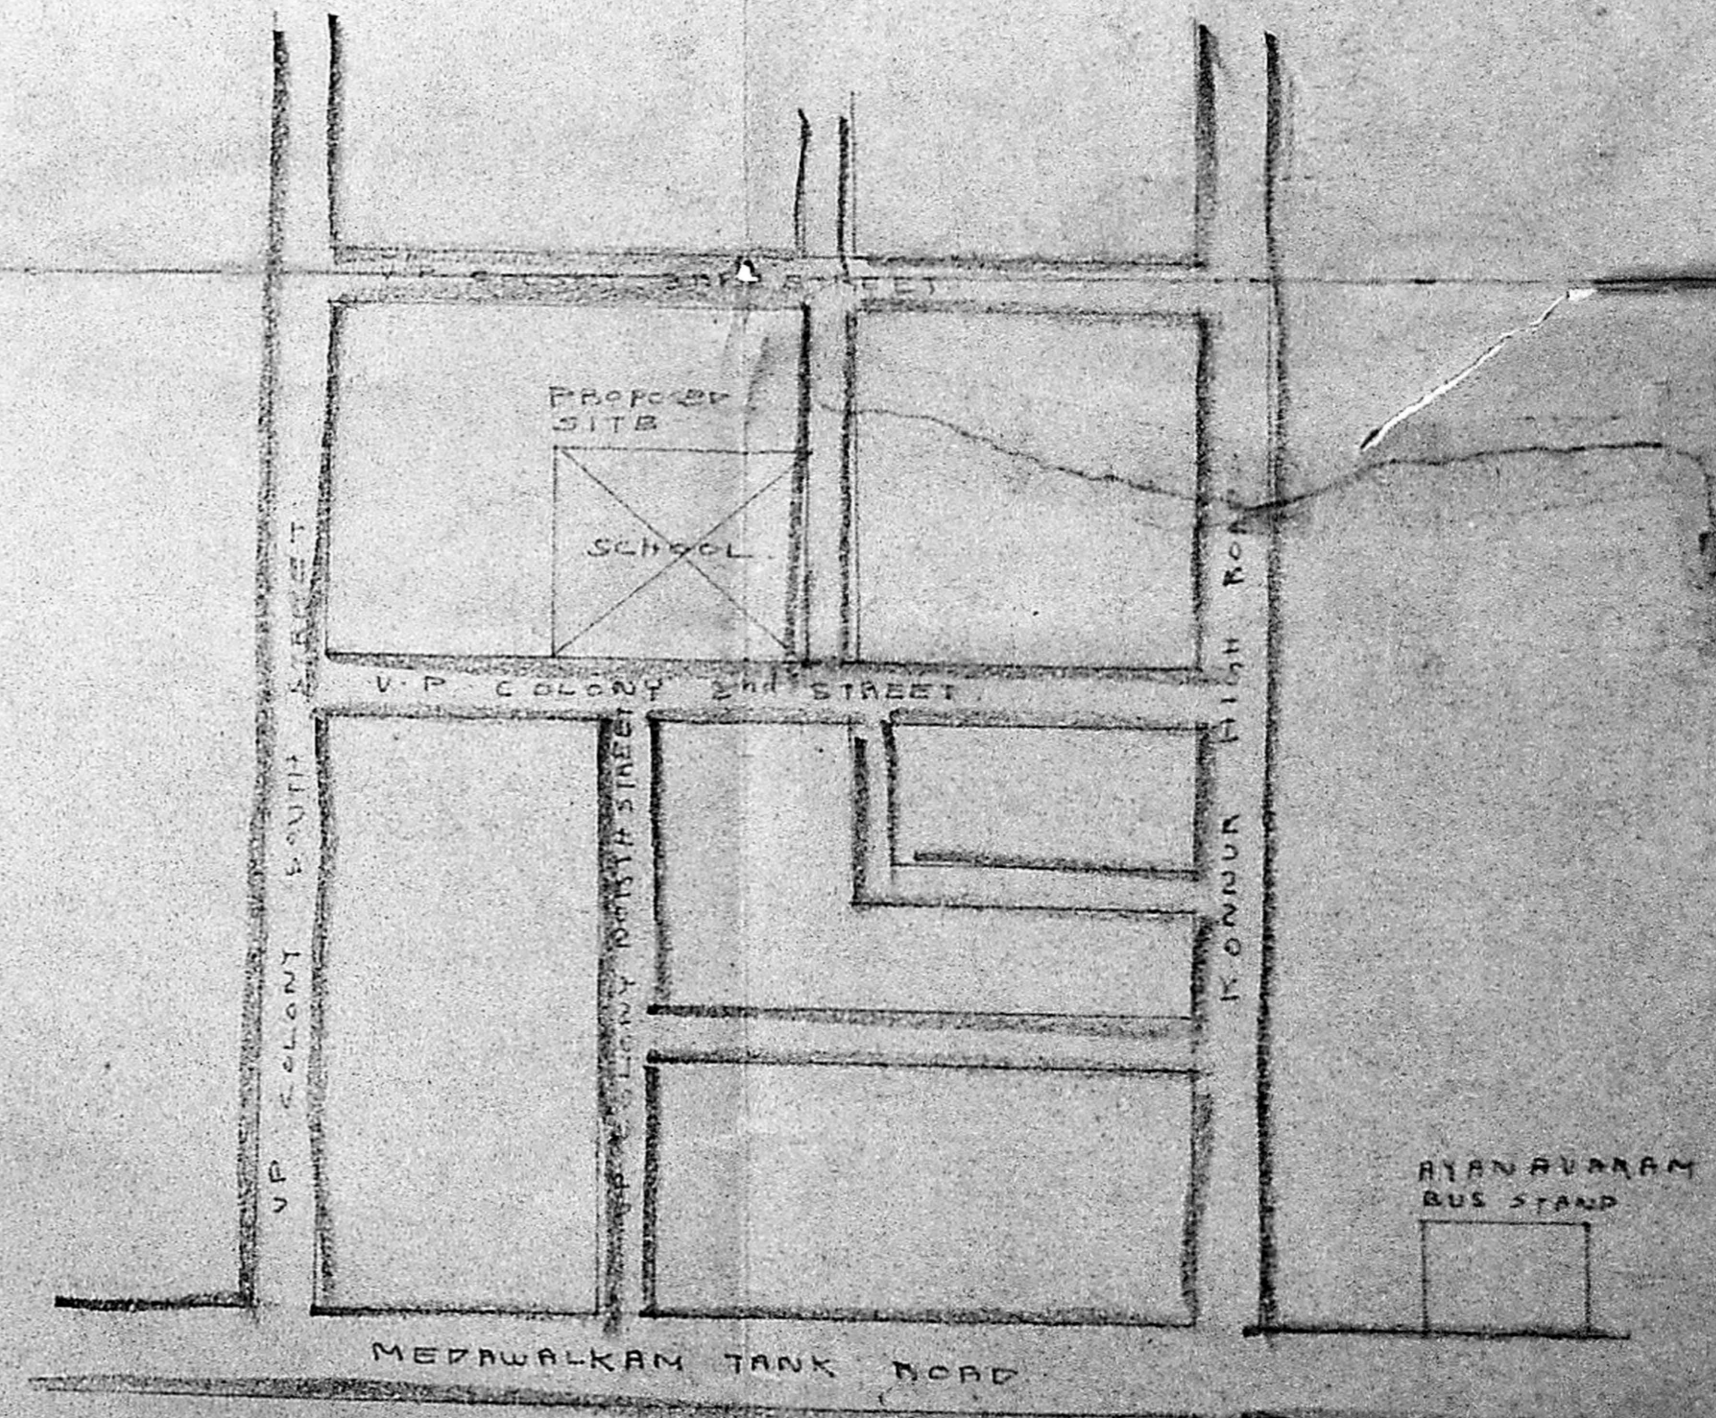

KEY PLAN


AREA STATEMENT	sqf	sqm
MAIN BUILDING	39590.00	3679.00
BLOCK 1	1807.00	168.00
BLOCK 2	2320.00	216.00
BLOCK 3	2168.00	202.00
ZOO AREA	208.00	19.00
WATCHMAN ROOM	26.00	2.50
TEMPLE AREA	539.00	50.00

*G. S. Srinivasan*  
 SECRETARY  
 THE VENKATESWARAN TAMIL EDUCATIONAL TRUST  
 MADRAS - 600023.

PLAN SHOWING FOR  
 TARAPORE GIRL'S HIGHER SECONDARY SCHOOL  
 AT VENKATESWARAN COLONY, AYANAVARAM,  
 MADRAS - 600023.



**SITE PLAN**

scale	1" = 16' 0"
date	
job no.	
drn no.	D1
drn	

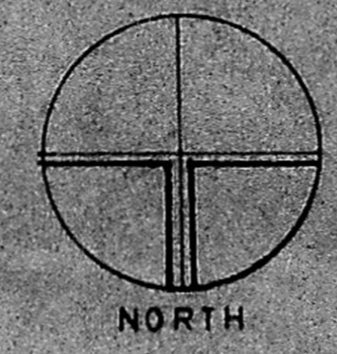

ARCHITECT  
 gnana venkatesh  
 CA 9777 / BA 93  
 3, 3RD CROSS STREET  
 VENKATESWARAN COLONY  
 MADRAS 23



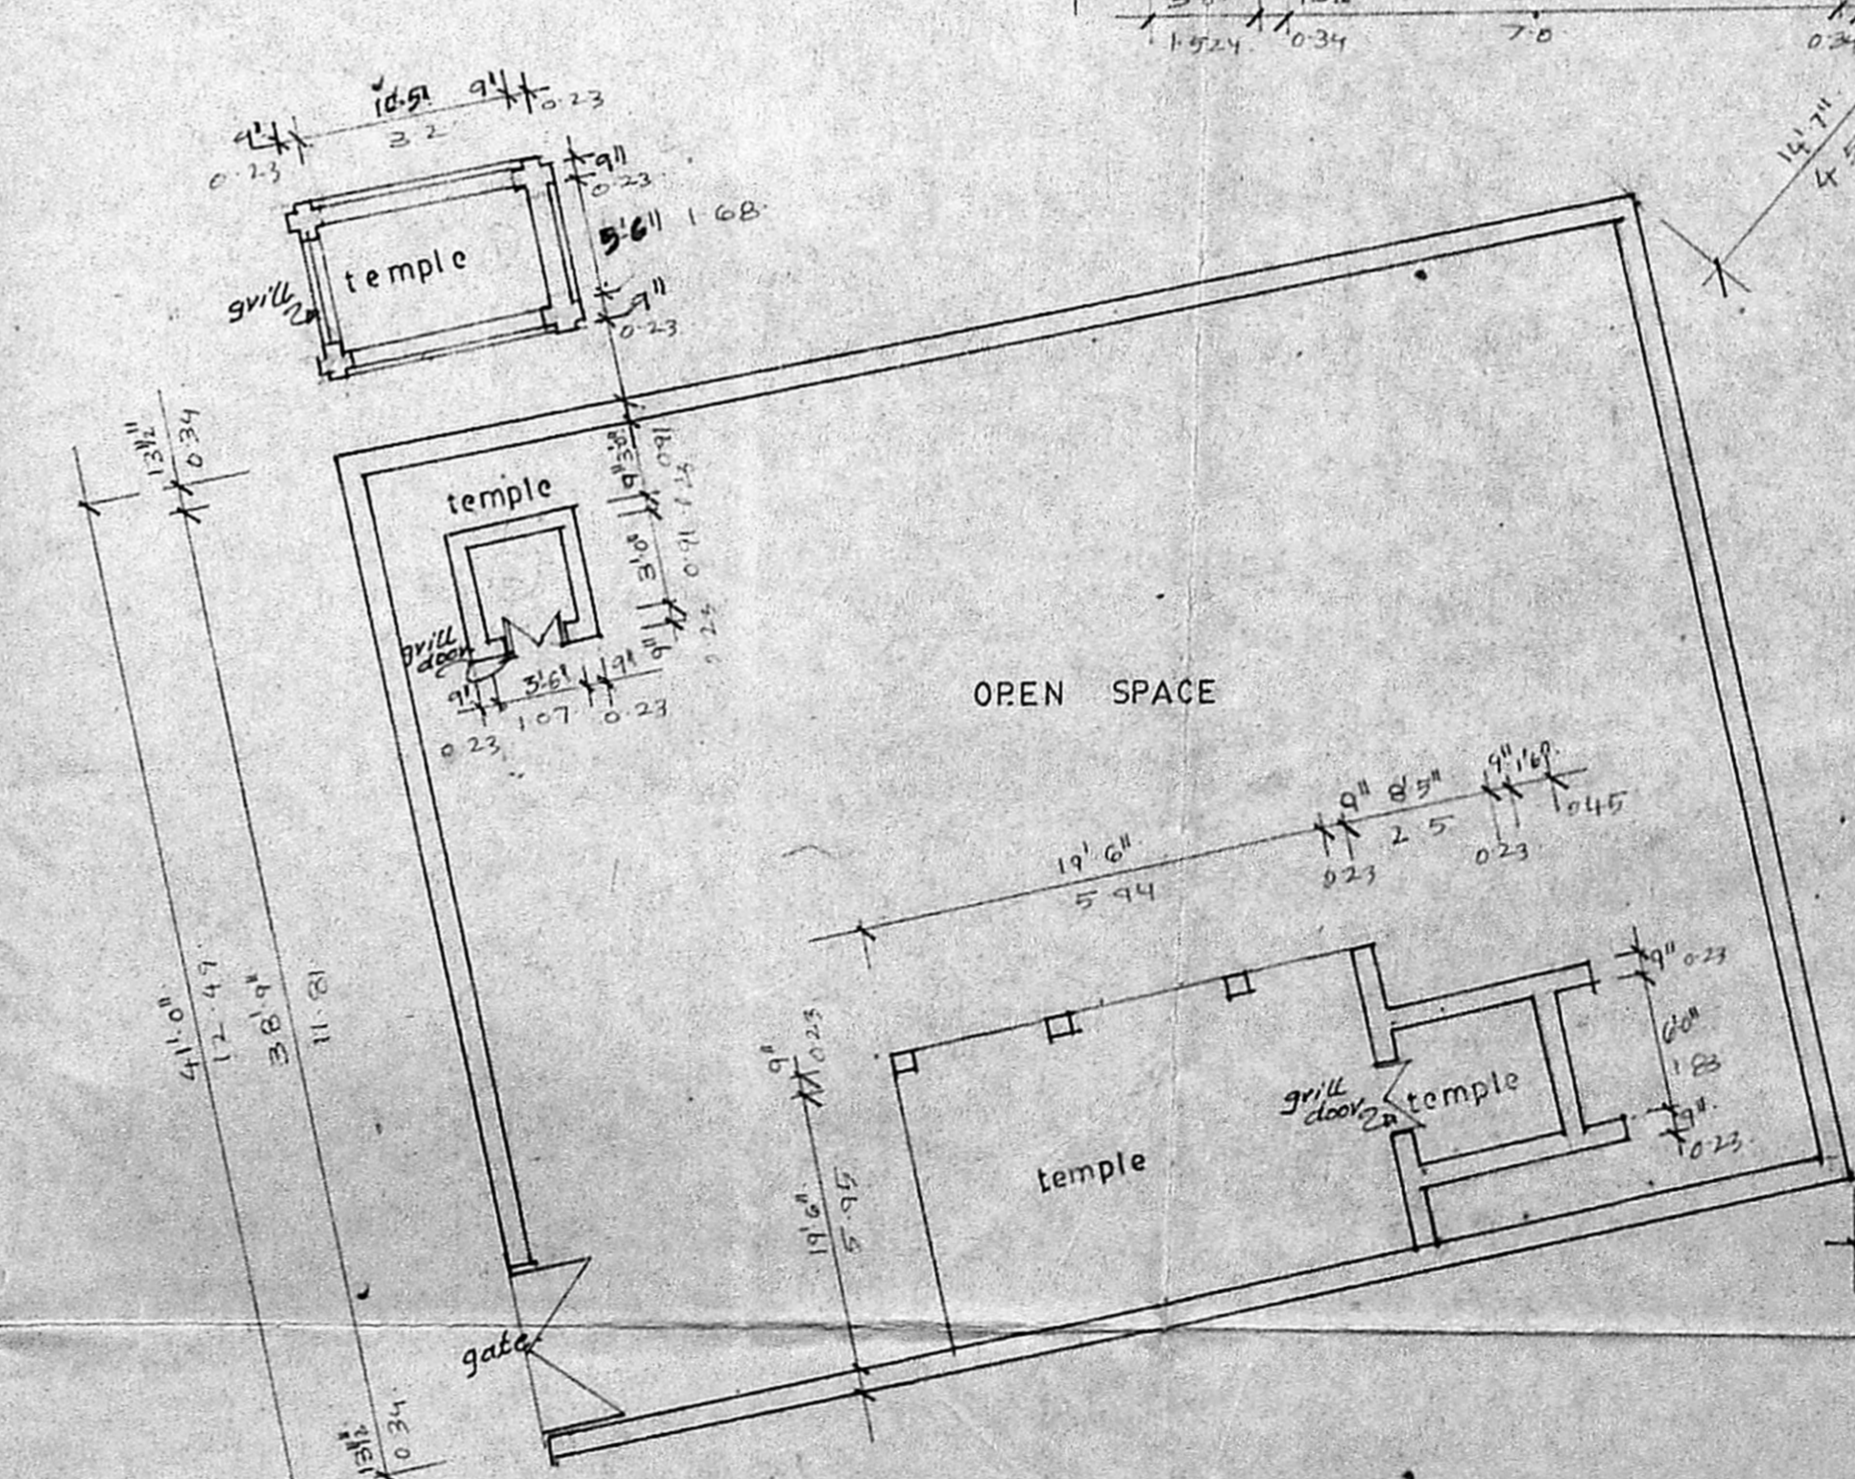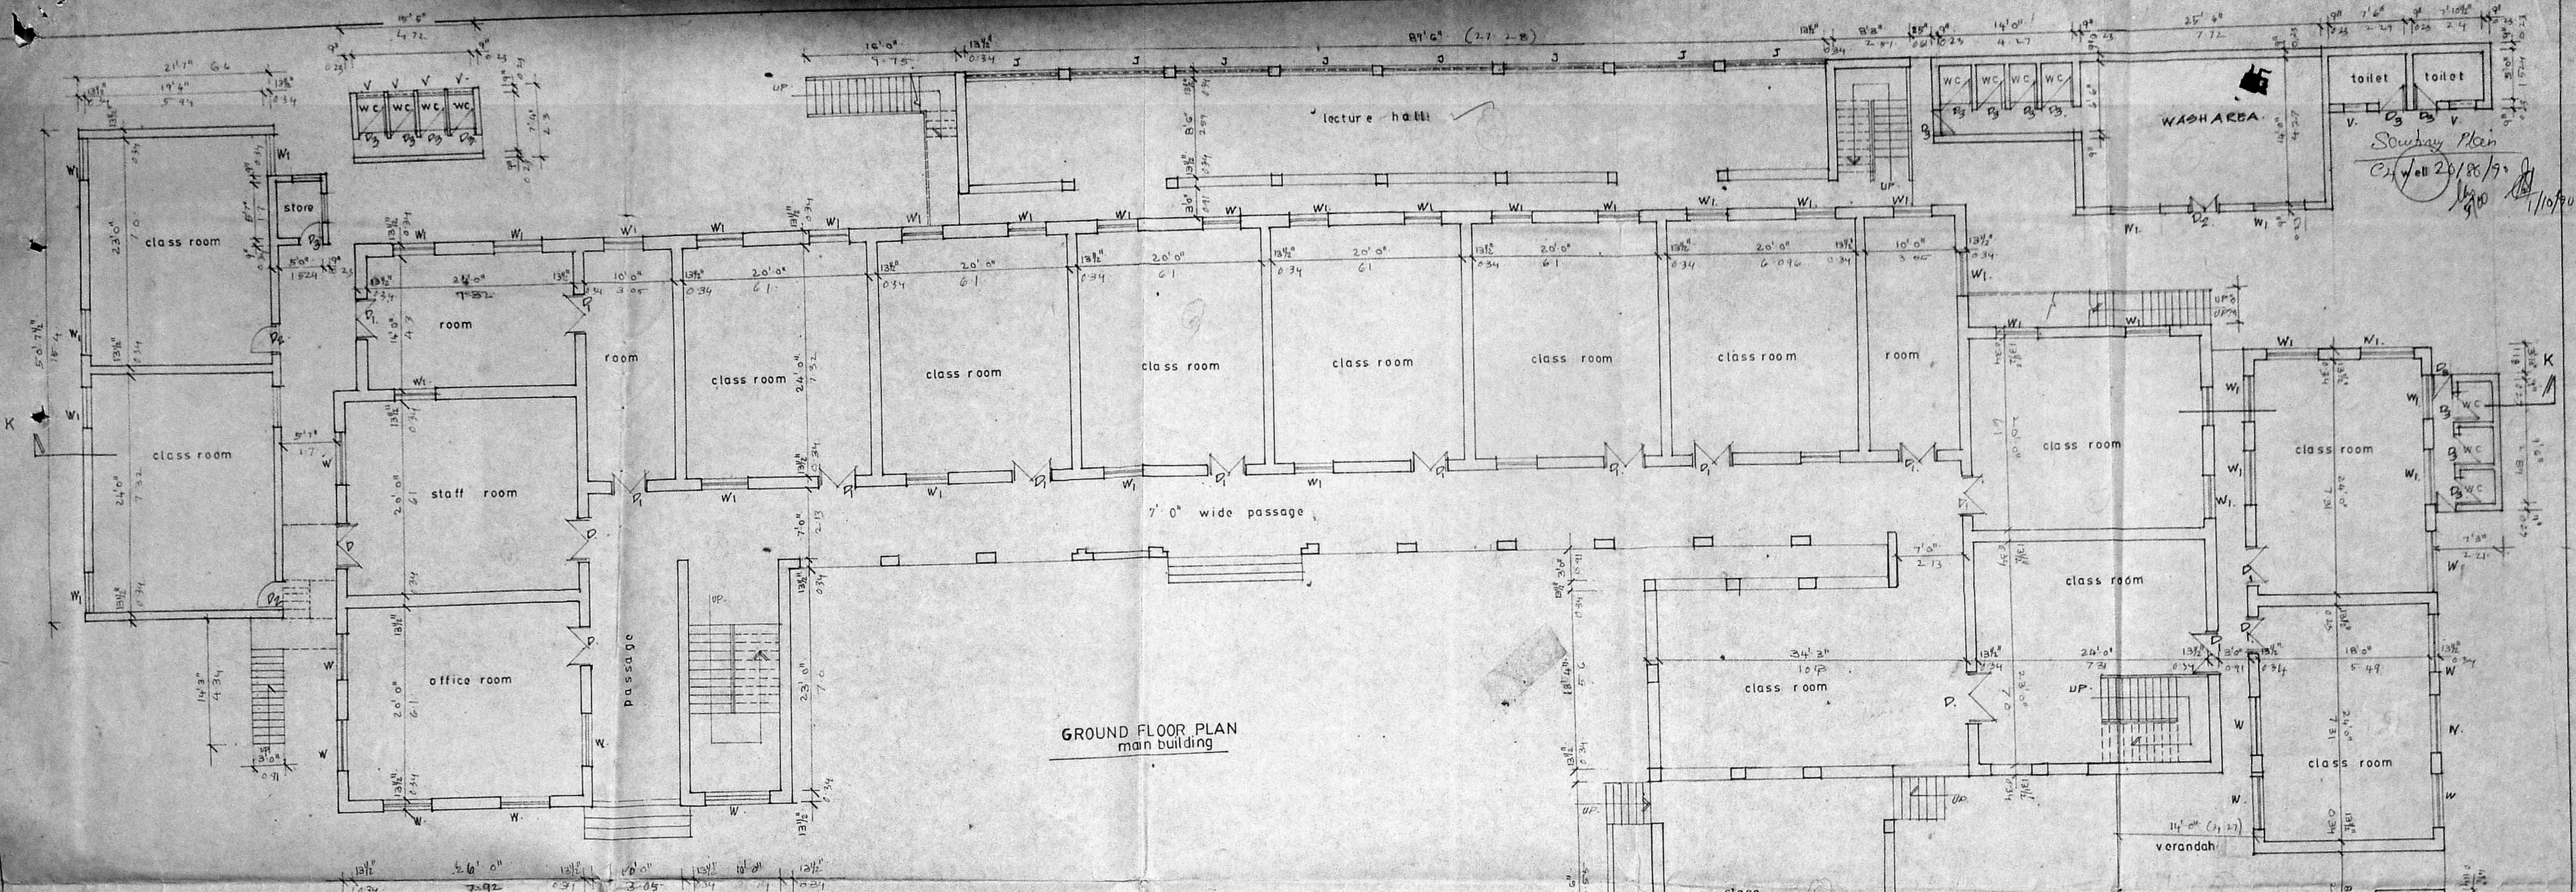

AREA STATEMENT	
ground floor area -	16730.00 sqf. 1555.00 sqm.
first floor area -	15084.00 " 1401.00 "
second floor area -	7776.00 " 723.00 "
total	39590.00 " 3679.00 "

SECRETARY  
 THE VENKATESAPURAM TAMILNADU EDUCATIONAL TRUST  
 MADRAS-600023.

**APPROVED**  
 SUBJECT TO THE CONDITIONS IN  
 THIS OFFICE LETTER.  
 No. CA/2019/80 Date 2-9-19  
 FOR MEMBER SECRETARY  
 MADRAS METROPOLITAN  
 DEVELOPMENT AUTHORITY  
 MADRAS - 600 008.

PLAN SHOWING THE EXISTING BUILDING FOR  
**TARAPORE GIRL'S HIGHER SECONDARY SCHOOL**  
 AT VENKATESH PURAM COLONY, AYANAVARAM,  
 MADRAS . 6000 23

SCHEDULE OF JOINERY		
TYPE	SIZE	DESCRIPTION
D	5'10" x 7'0"	CW PANELLED DOOR.
P	4'0" x 7'0"	CW PANELLED DOOR.
D <sub>2</sub>	3'6" x 7'0"	CW PANELLED DOOR.
D <sub>3</sub>	2'6" x 6'0"	CW PANELLED DOOR.
W	5'0" x 5'0"	CW PANELLED WINDOW.
W <sub>1</sub>	4'6" x 5'0"	CW PANELLED WINDOW.
V	2'0" x 1'6"	CW GLAZED VENTILATOR.
J	10'0" x 3'0"	JALLY WORK.


GROUND FLOOR PLAN (main building)	
scale	1" = 8'0"
date	
job no	
drg no	D2
d/rn	

ARCHITECT  
 gnana venkatesh  
 CA. 9799 / RA 93  
 3,3RD CROSS STREET  
 VENKATESAPURAM COLONY  
 MADRAS . 23.





Survey Plan  
 CA/20186/90  
 11/10/90

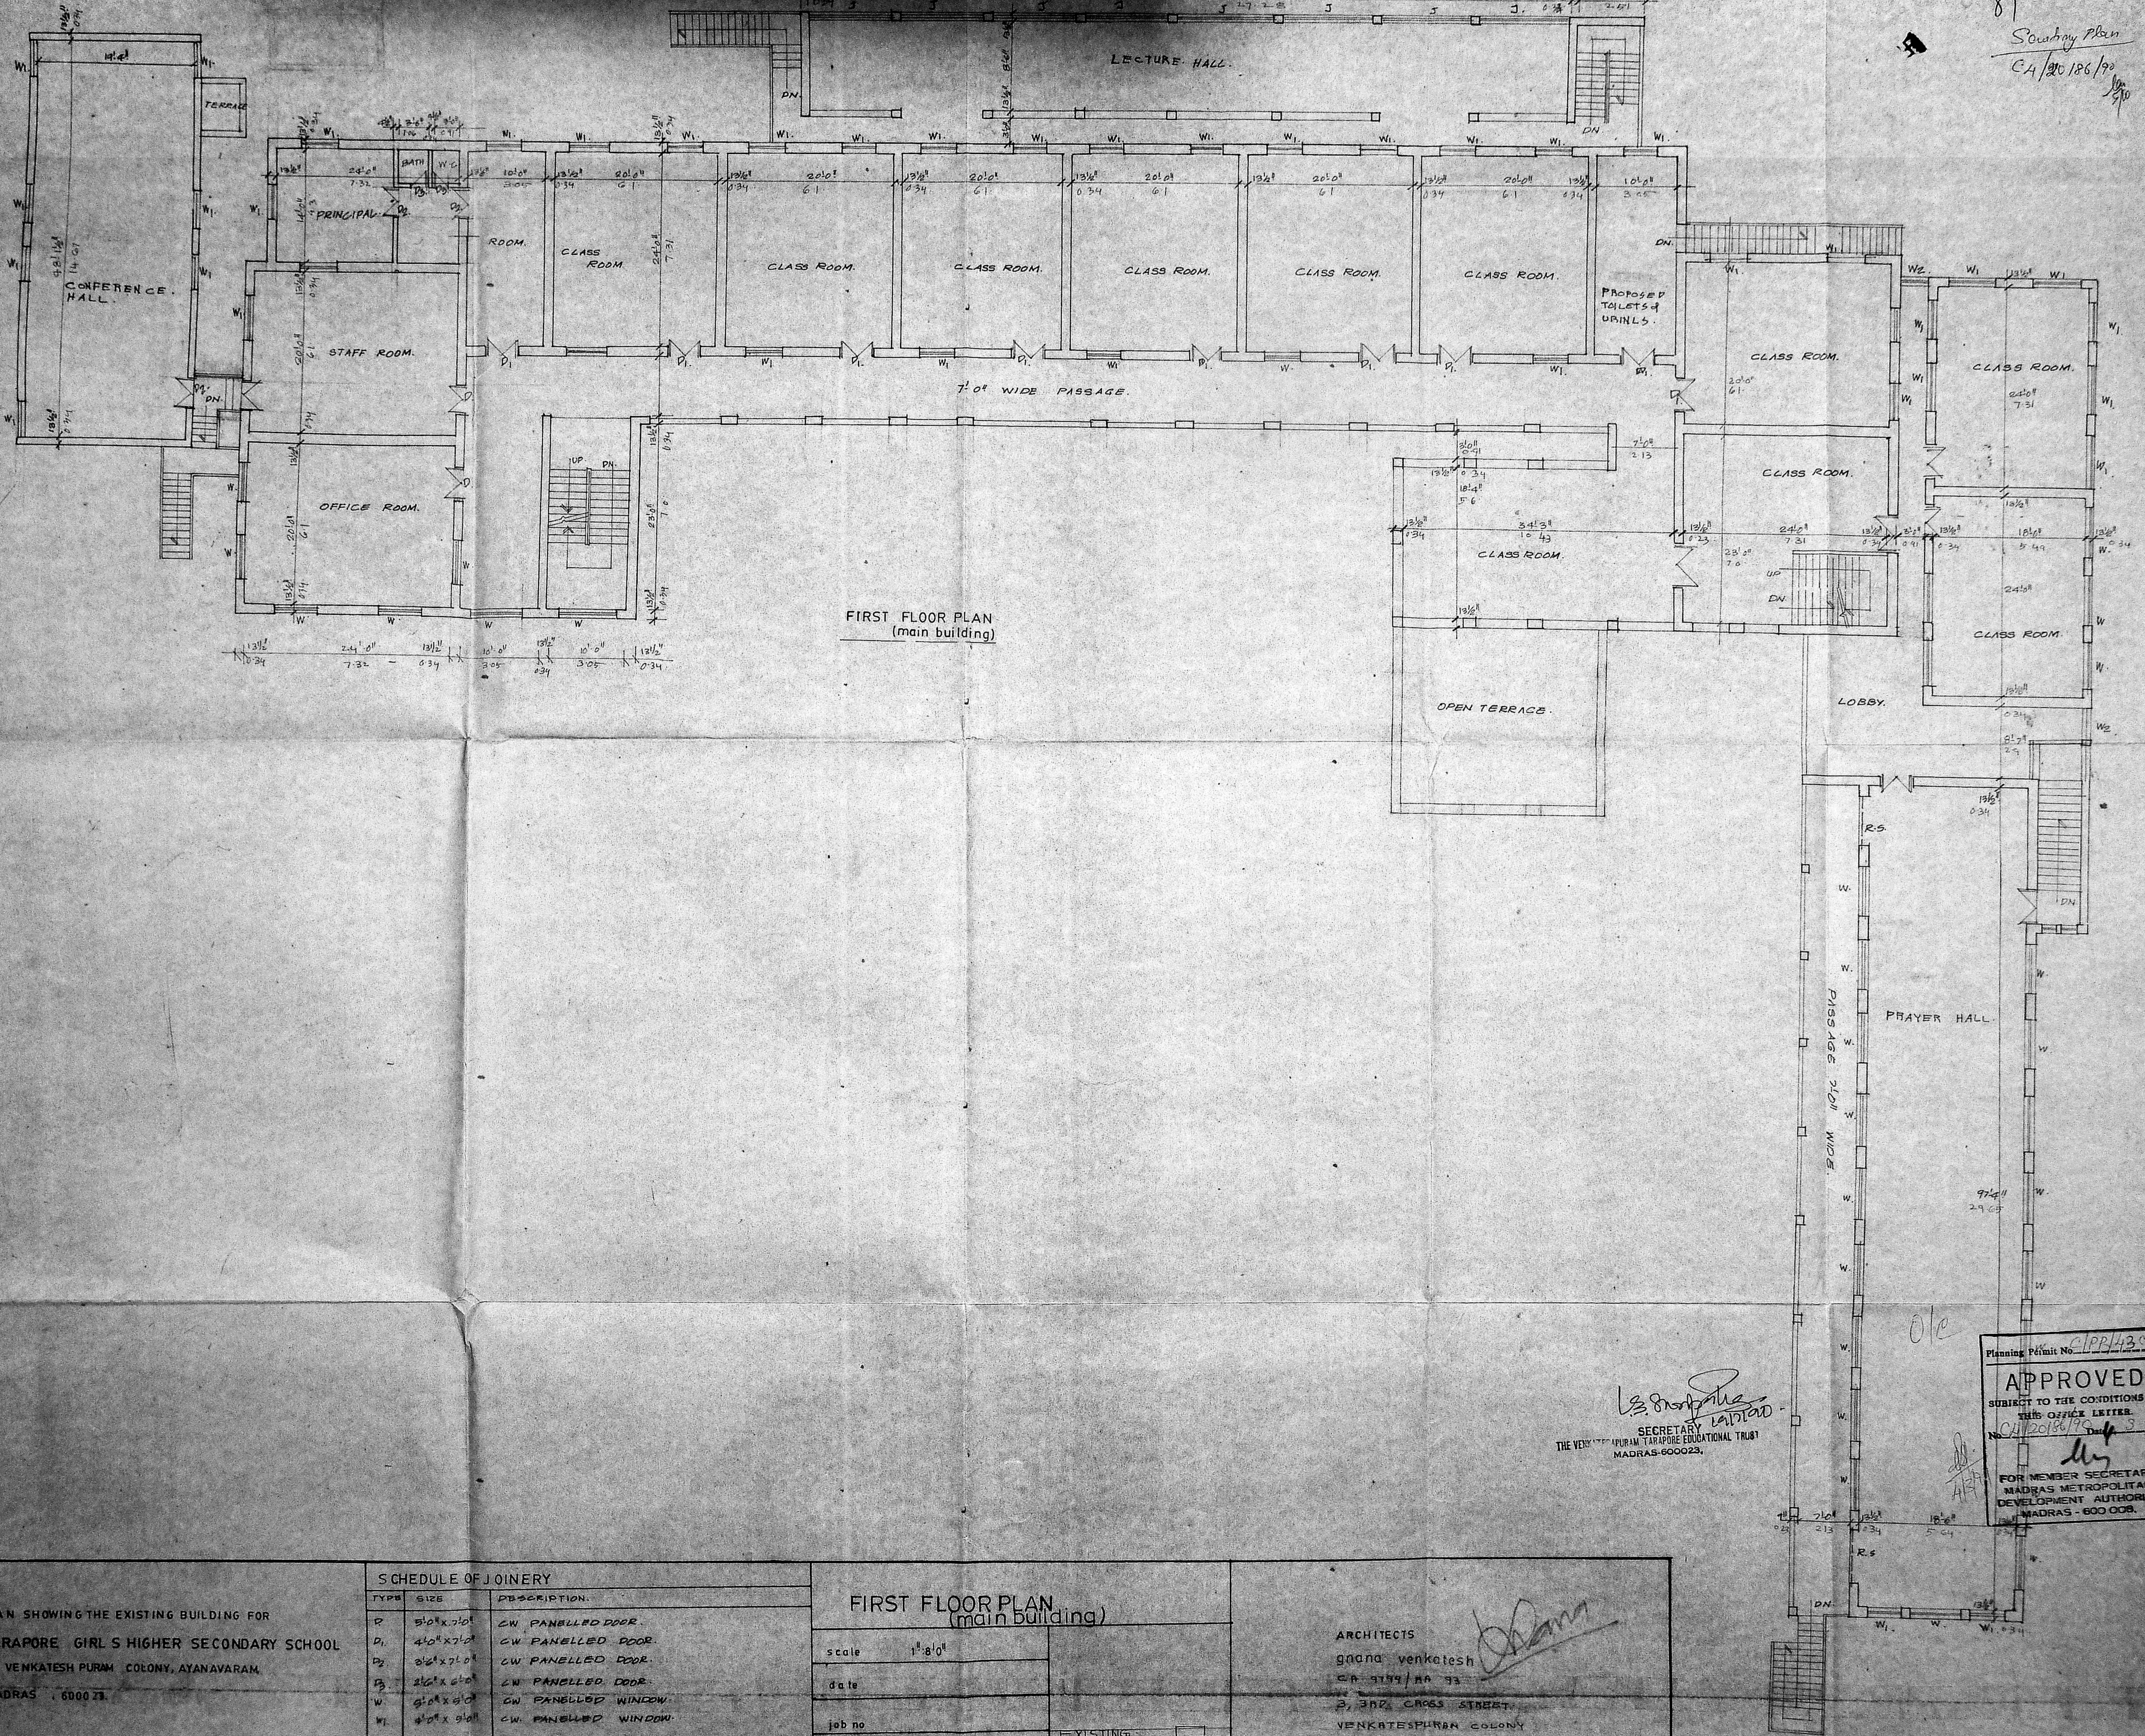

FIRST FLOOR PLAN  
 (main building)

SECRETARY  
 THE VENKATESHWAR PURAM (TARAPORE EDUCATIONAL TRUST)  
 MADRAS-600023.

Planning Permit No. CPB/4356/91  
**APPROVED**  
 SUBJECT TO THE CONDITIONS IN  
 THIS OFFICE LETTER.  
 No. CA/20186/90 Date 3.9.91  
 FOR MEMBER SECRETARY  
 MADRAS METROPOLITAN  
 DEVELOPMENT AUTHORITY  
 MADRAS - 600 008.


PLAN SHOWING THE EXISTING BUILDING FOR  
 TARAPORE GIRL'S HIGHER SECONDARY SCHOOL  
 AT VENKATESHWAR PURAM COLONY, AYANAVARAM,  
 MADRAS - 600023.

SCHEDULE OF JOINERY		
TYPE	SIZE	DESCRIPTION
P	5'0" x 7'0"	CW PANELLED DOOR
D1	4'0" x 7'0"	CW PANELLED DOOR
D2	2'6" x 7'0"	CW PANELLED DOOR
D3	2'6" x 6'0"	CW PANELLED DOOR
W	5'0" x 5'0"	CW PANELLED WINDOW
W1	4'0" x 5'0"	CW PANELLED WINDOW
W2	3'9" x 5'0"	CW PANELLED WINDOW
V	2'0" x 1'4"	JALLY VENTILATOR
J	10'0" x 3'0"	JALLY WORK

FIRST FLOOR PLAN (main building)	
scale	1" = 8'0"
date	
job no	EXISTING
drg no	D3
dtm	

ARCHITECTS  
 gnanu venkatesh  
 CA 979/AA 93  
 3, 302, CROSS STREET,  
 VENKATESHWAR COLONY  
 MADRAS 23



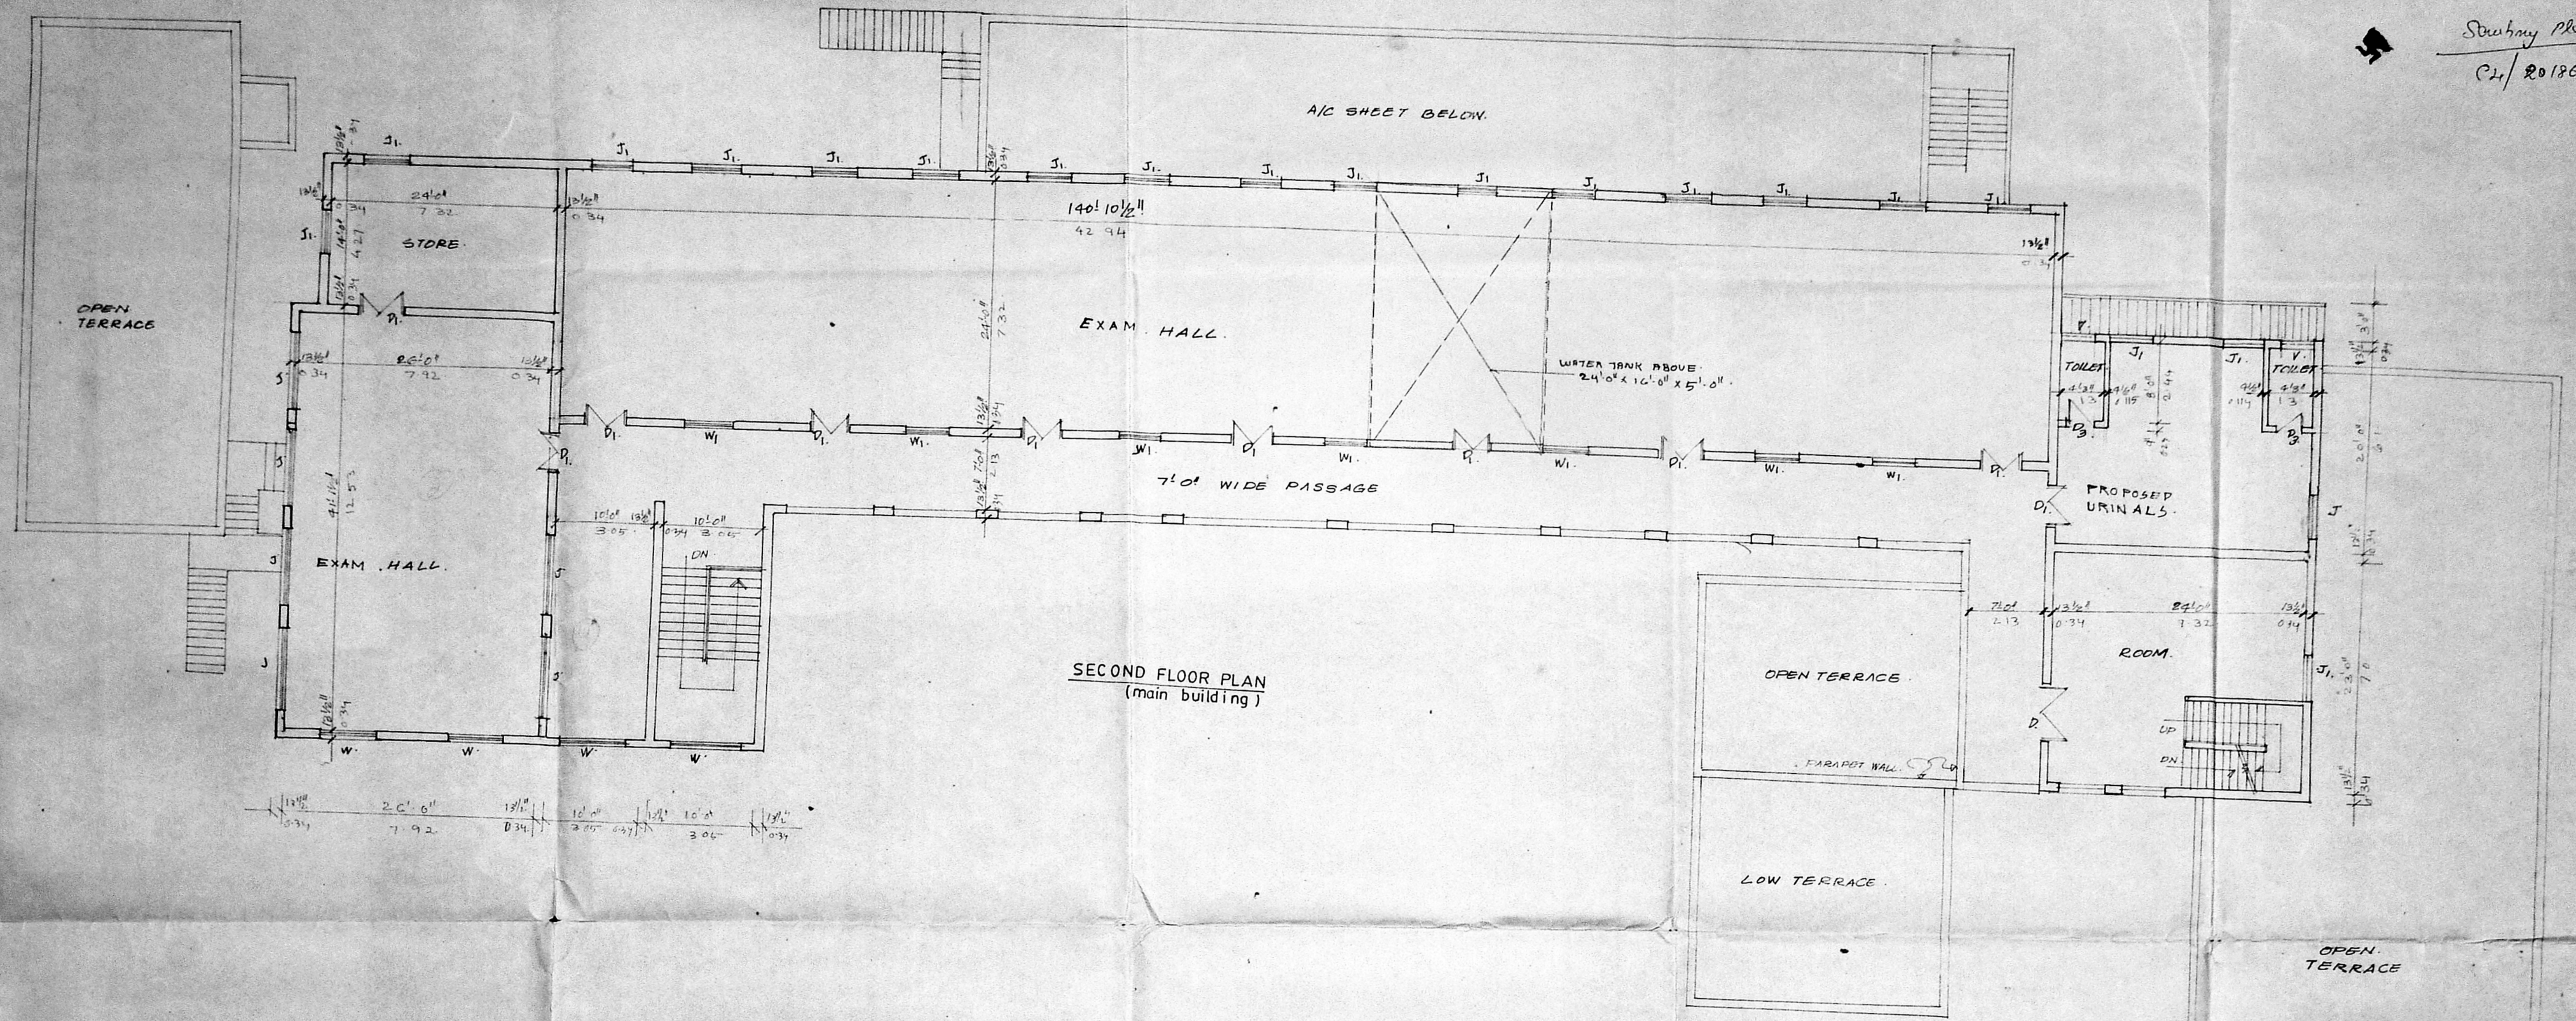

SECOND FLOOR PLAN  
 (main building)

*B. Srinivasan*  
 SECRETARY  
 THE VENKATESWARAN TAMILNADU EDUCATIONAL TRUST  
 MADRAS-600023

Planning Permit No. *CPD/43DF/91*  
**APPROVED**  
 SUBJECT TO THE CONDITIONS IN  
 THIS OFFICE LETTER.  
 No. *CH/20186/90* Part *3-91*  
 FOR MEMBER SECRETARY  
 MADRAS METROPOLITAN  
 DEVELOPMENT AUTHORITY  
 MADRAS-600008

PLAN SHOWING THE EXISTING BUILDING FOR  
 TARAPORE GIRL'S HIGHER SECONDARY SCHOOL  
 AT VENKATESWARAN COLONY, AYANAVARAM,  
 MADRAS - 600023.

SCHEDULE OF JOINERY		
TYPE	SIZE	DESCRIPTION
D	5'0" x 2'6"	CW PANELLLED DOOR.
D	4'6" x 2'6"	CW PANELLLED DOOR.
D	2'6" x 6'0"	CW PANELLLED DOOR.
W	5'0" x 5'0"	CW PANELLLED WINDOW.
J	10'0" x 3'0"	JALLY VENTILATOR.
W	4'0" x 5'0"	CW PANELLLED WINDOW.
J	4'0" x 3'0"	JALLY VENTILATOR.
J	2'0" x 4'0"	JALLY VENTILATOR.

SECOND FLOOR PLAN (main building)	
scale	1" = 8'0"
date	
job no.	
drg no.	D 4
dwn	

ARCHITECTS  
*Grand Venkatesh*  
 108, 51ST, RA 93  
 3, 3RD CROSS STREET  
 VENKATESWARAN COLONY  
 MADRAS - 23



Sawing Plan  
CA/20186/90

1/10/90  
M  
570

Ole

Planning Permit No. C/PP/43EP/91


**APPROVED**

SUBJECT TO THE CONDITIONS IN THIS OFFICE LETTER.


No. CA/20186/90 Date: 3-3-91

*M*

FOR MEMBER SECRETARY  
MADRAS METROPOLITAN  
DEVELOPMENT AUTHORITY  
MADRAS - 600 008.

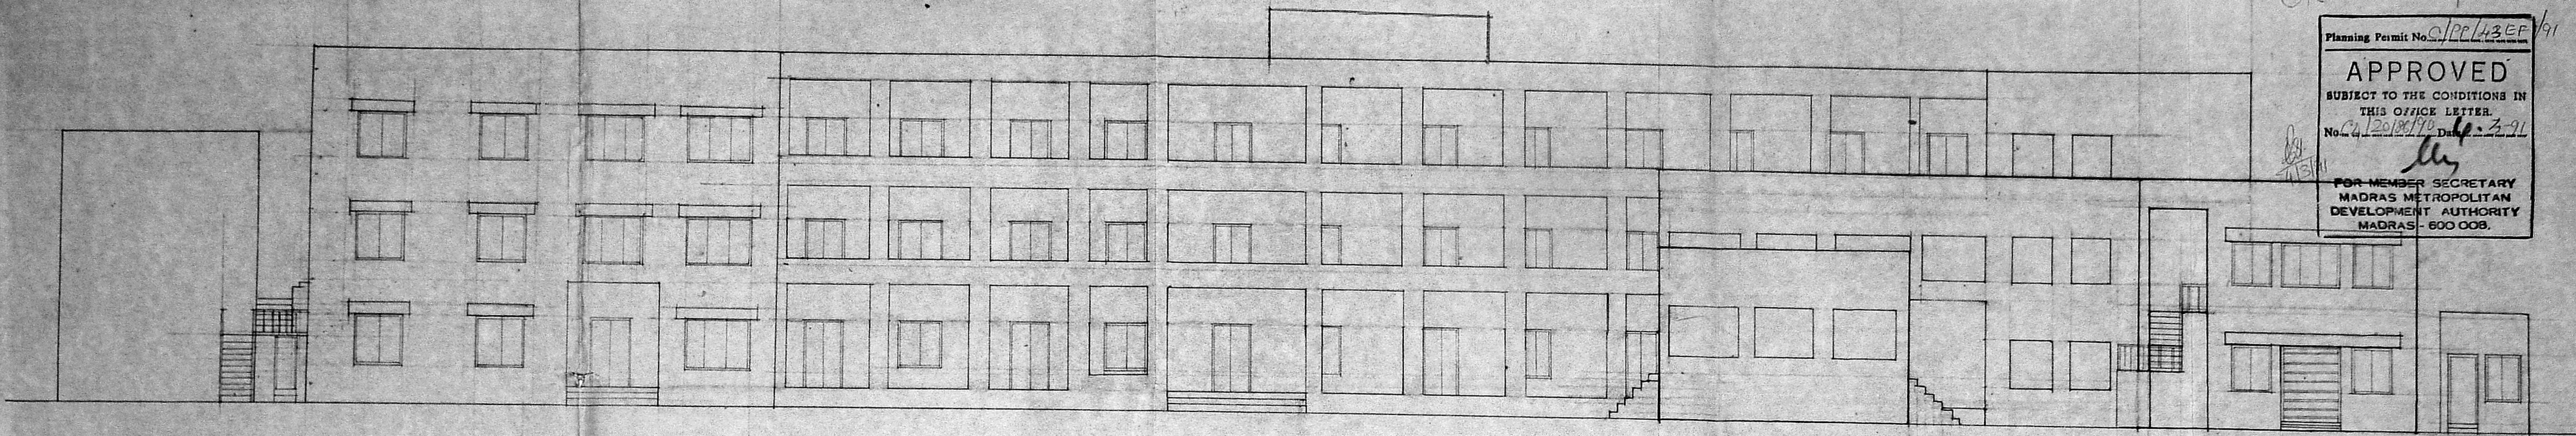

ELEVATION

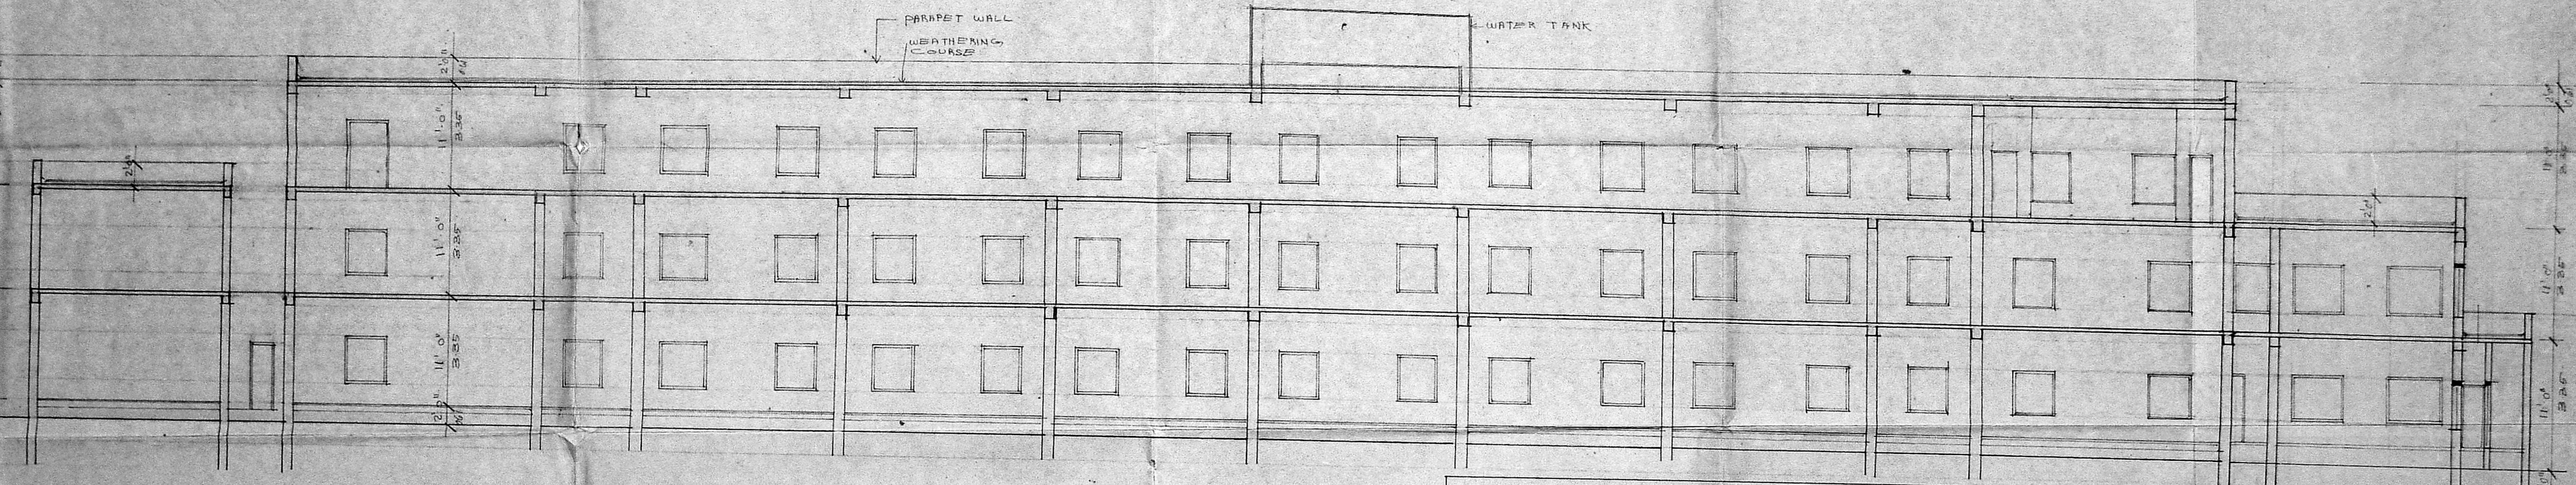

SECTION KK

*V. Venkatesh*  
SECRETARY  
THE VENKATESAPURAM TARAPORE EDUCATION SOCIETY  
MADRAS-600023.

PLAN SHOWING THE EXISTING BUILDING FOR  
TARAPORE GIRL'S HIGHER SECONDARY SCHOOL  
AT VENKATESHPURAM COLONY, AYANAVARAM.  
MADRAS 6000 23.

SCALE 1" = 8'-0"








PROPOSED

EXISTING

ARCHITECT  
*V. Venkatesh*  
gnana venkatesh  
CA 9199 / RA 93  
3, 3rd CROSS STREET  
VENKATESAPURAM COLONY  
MADRAS 23



8/ Drawing Plan  
 C. 2/20 186/74  
 1/1/74

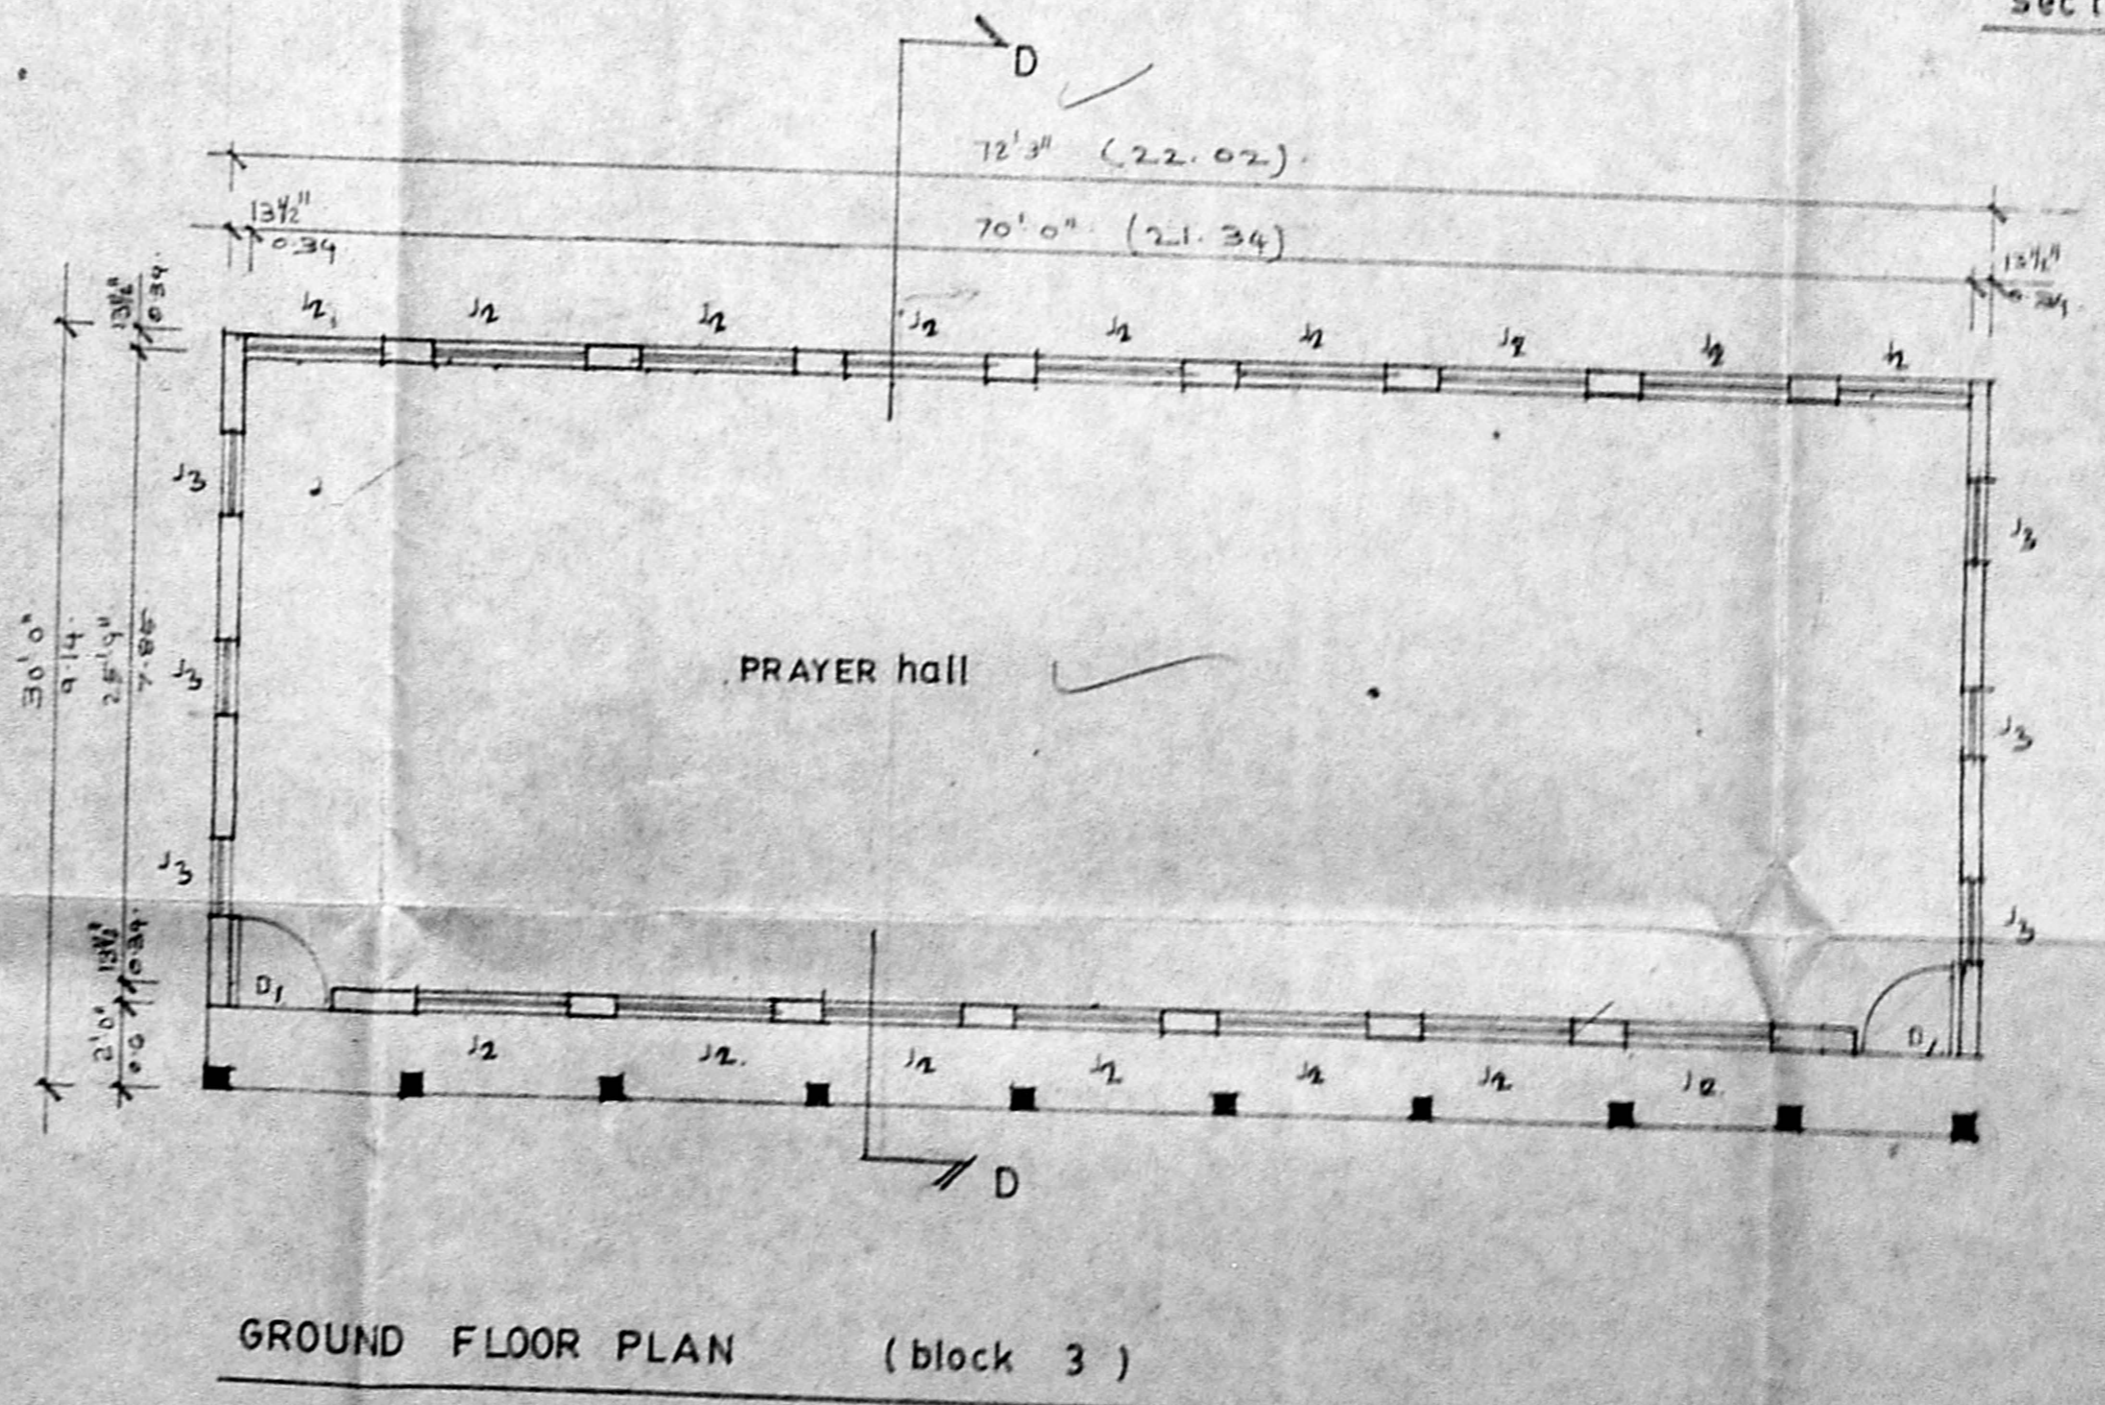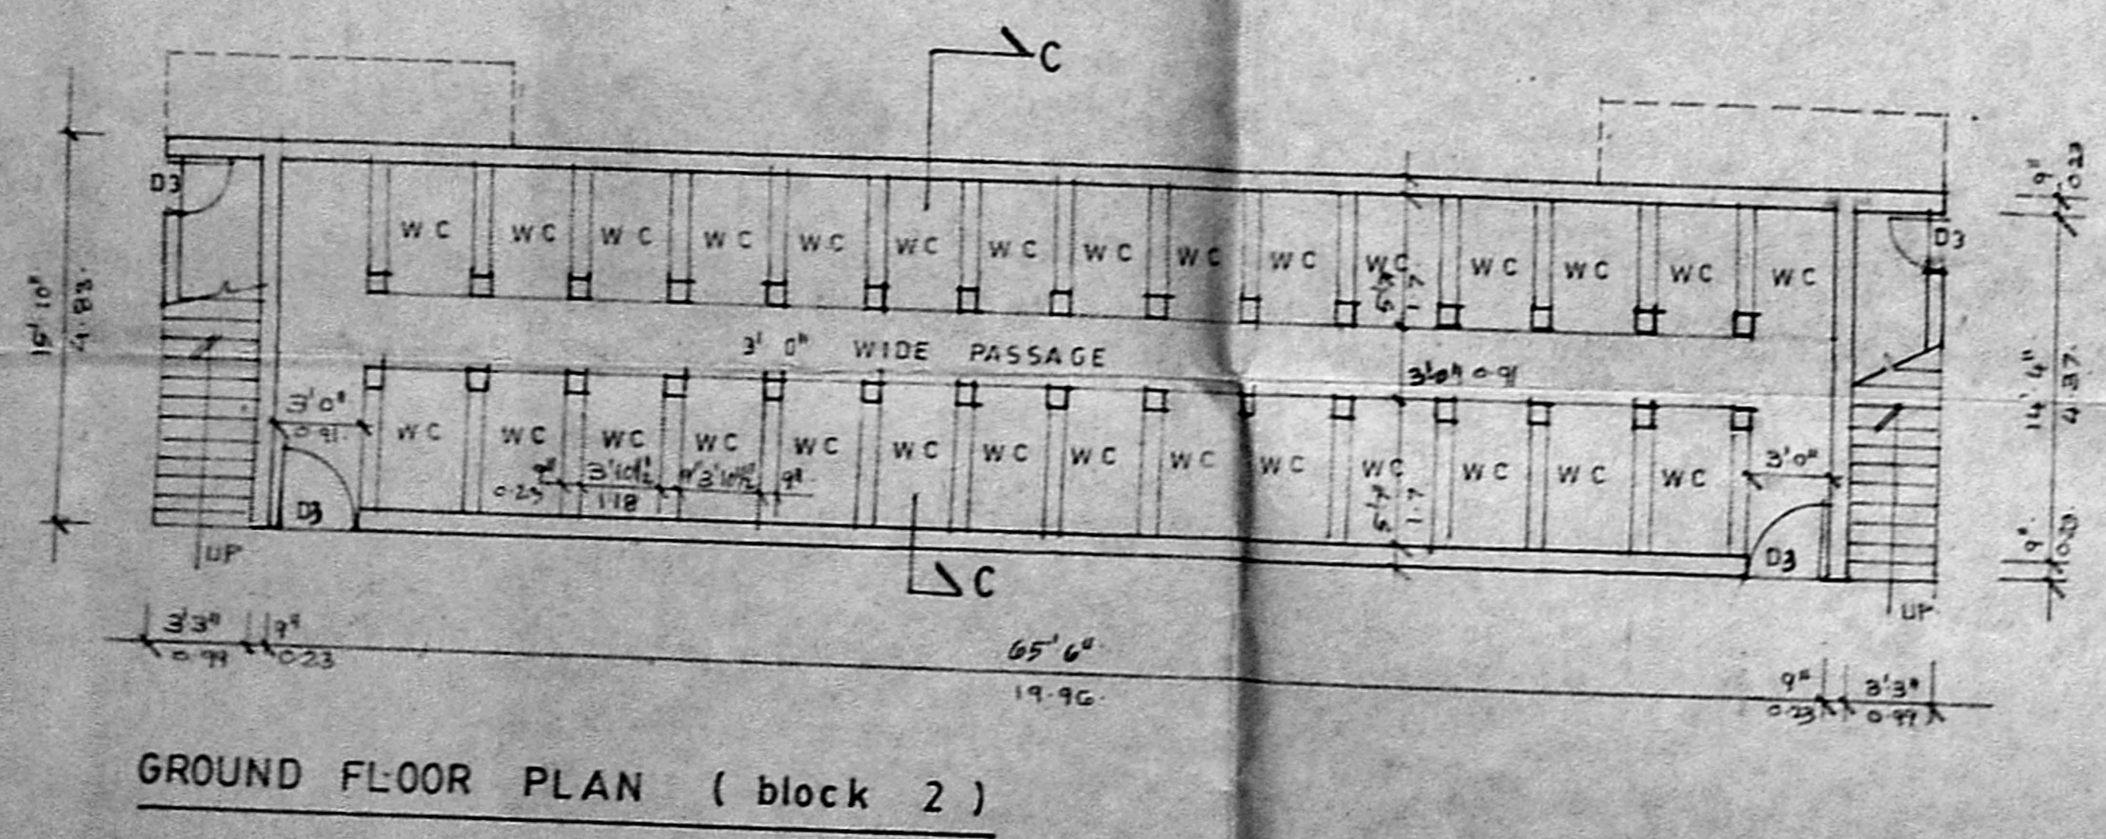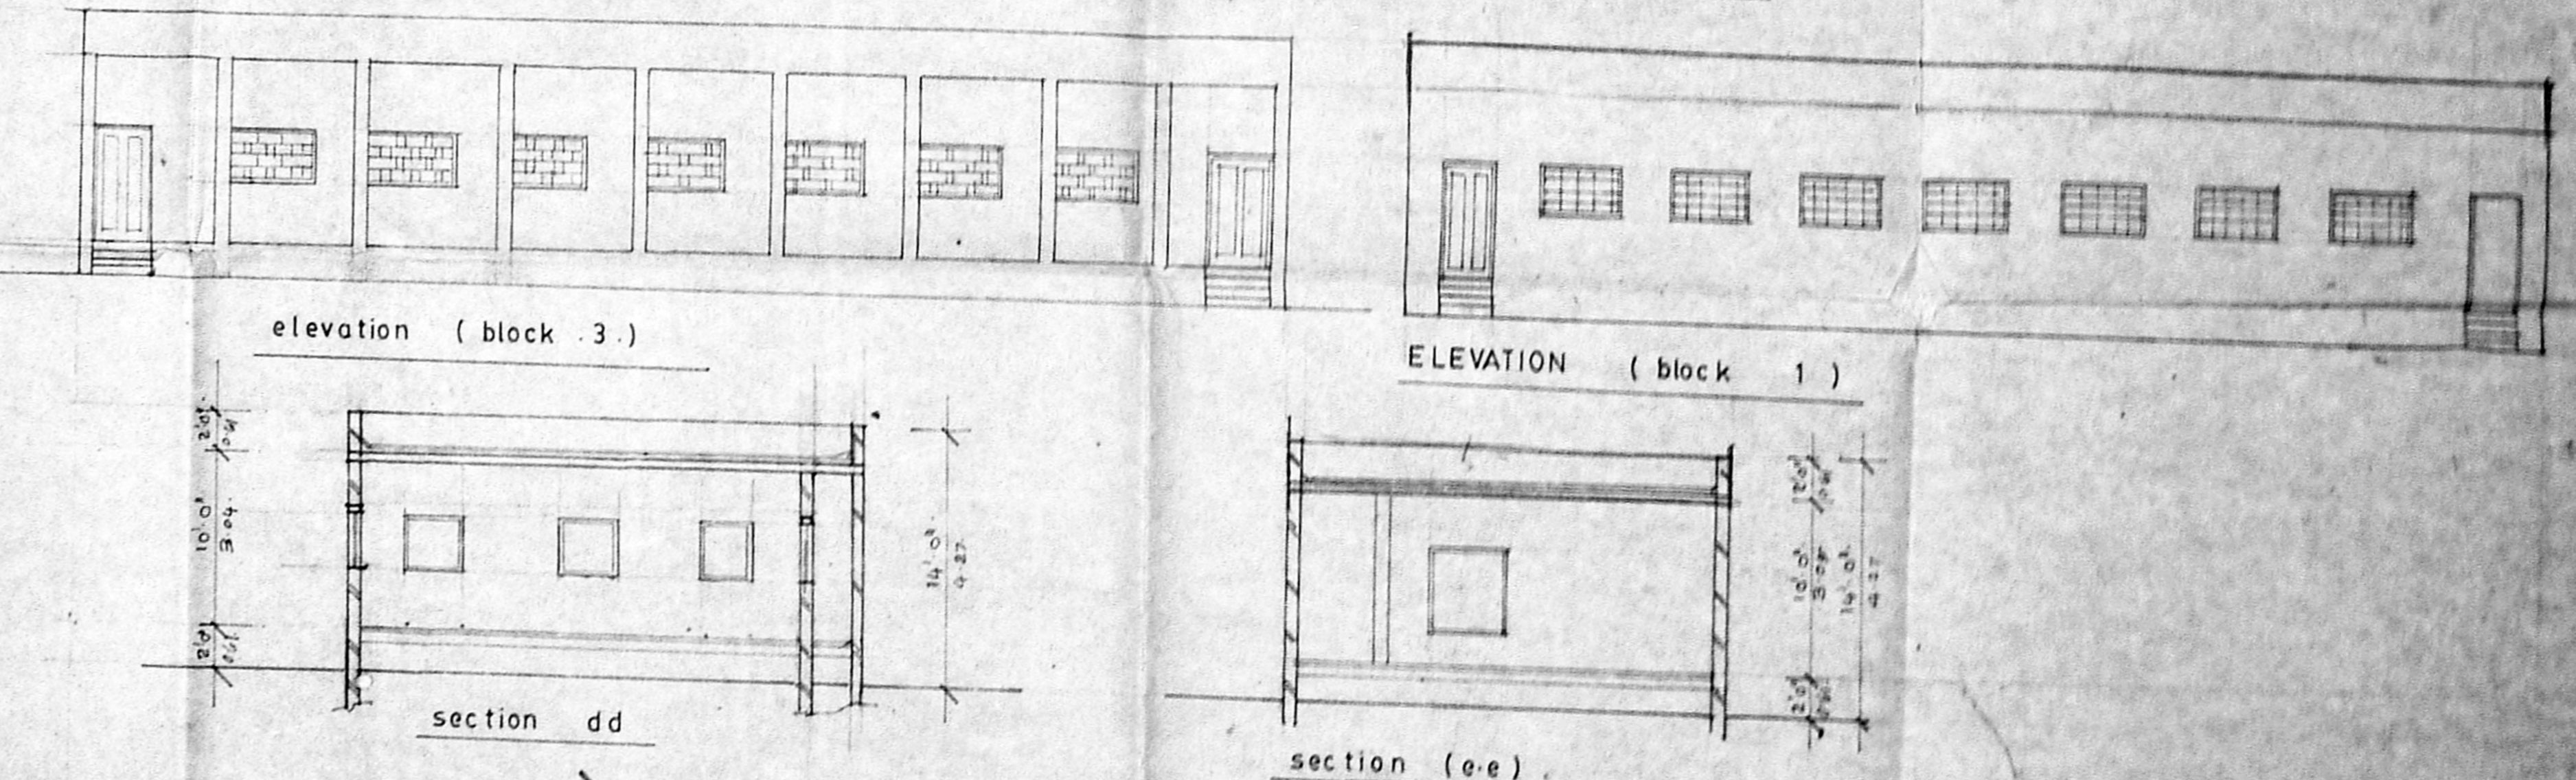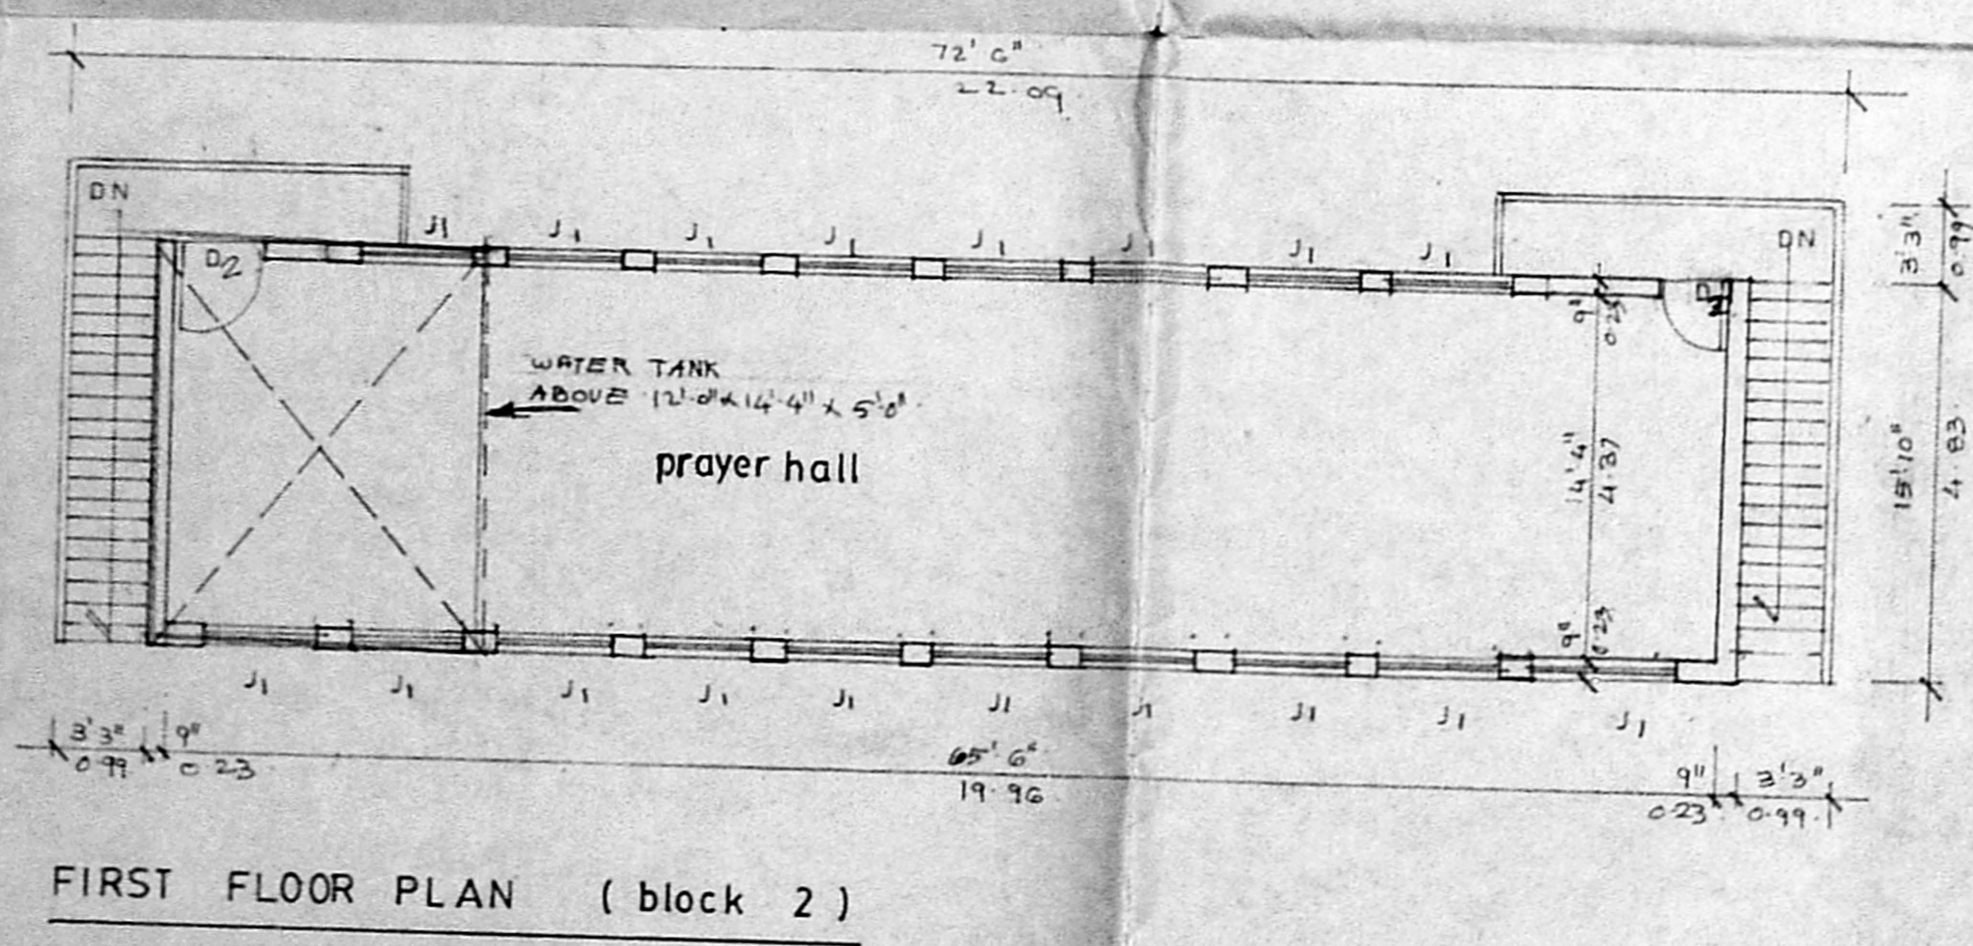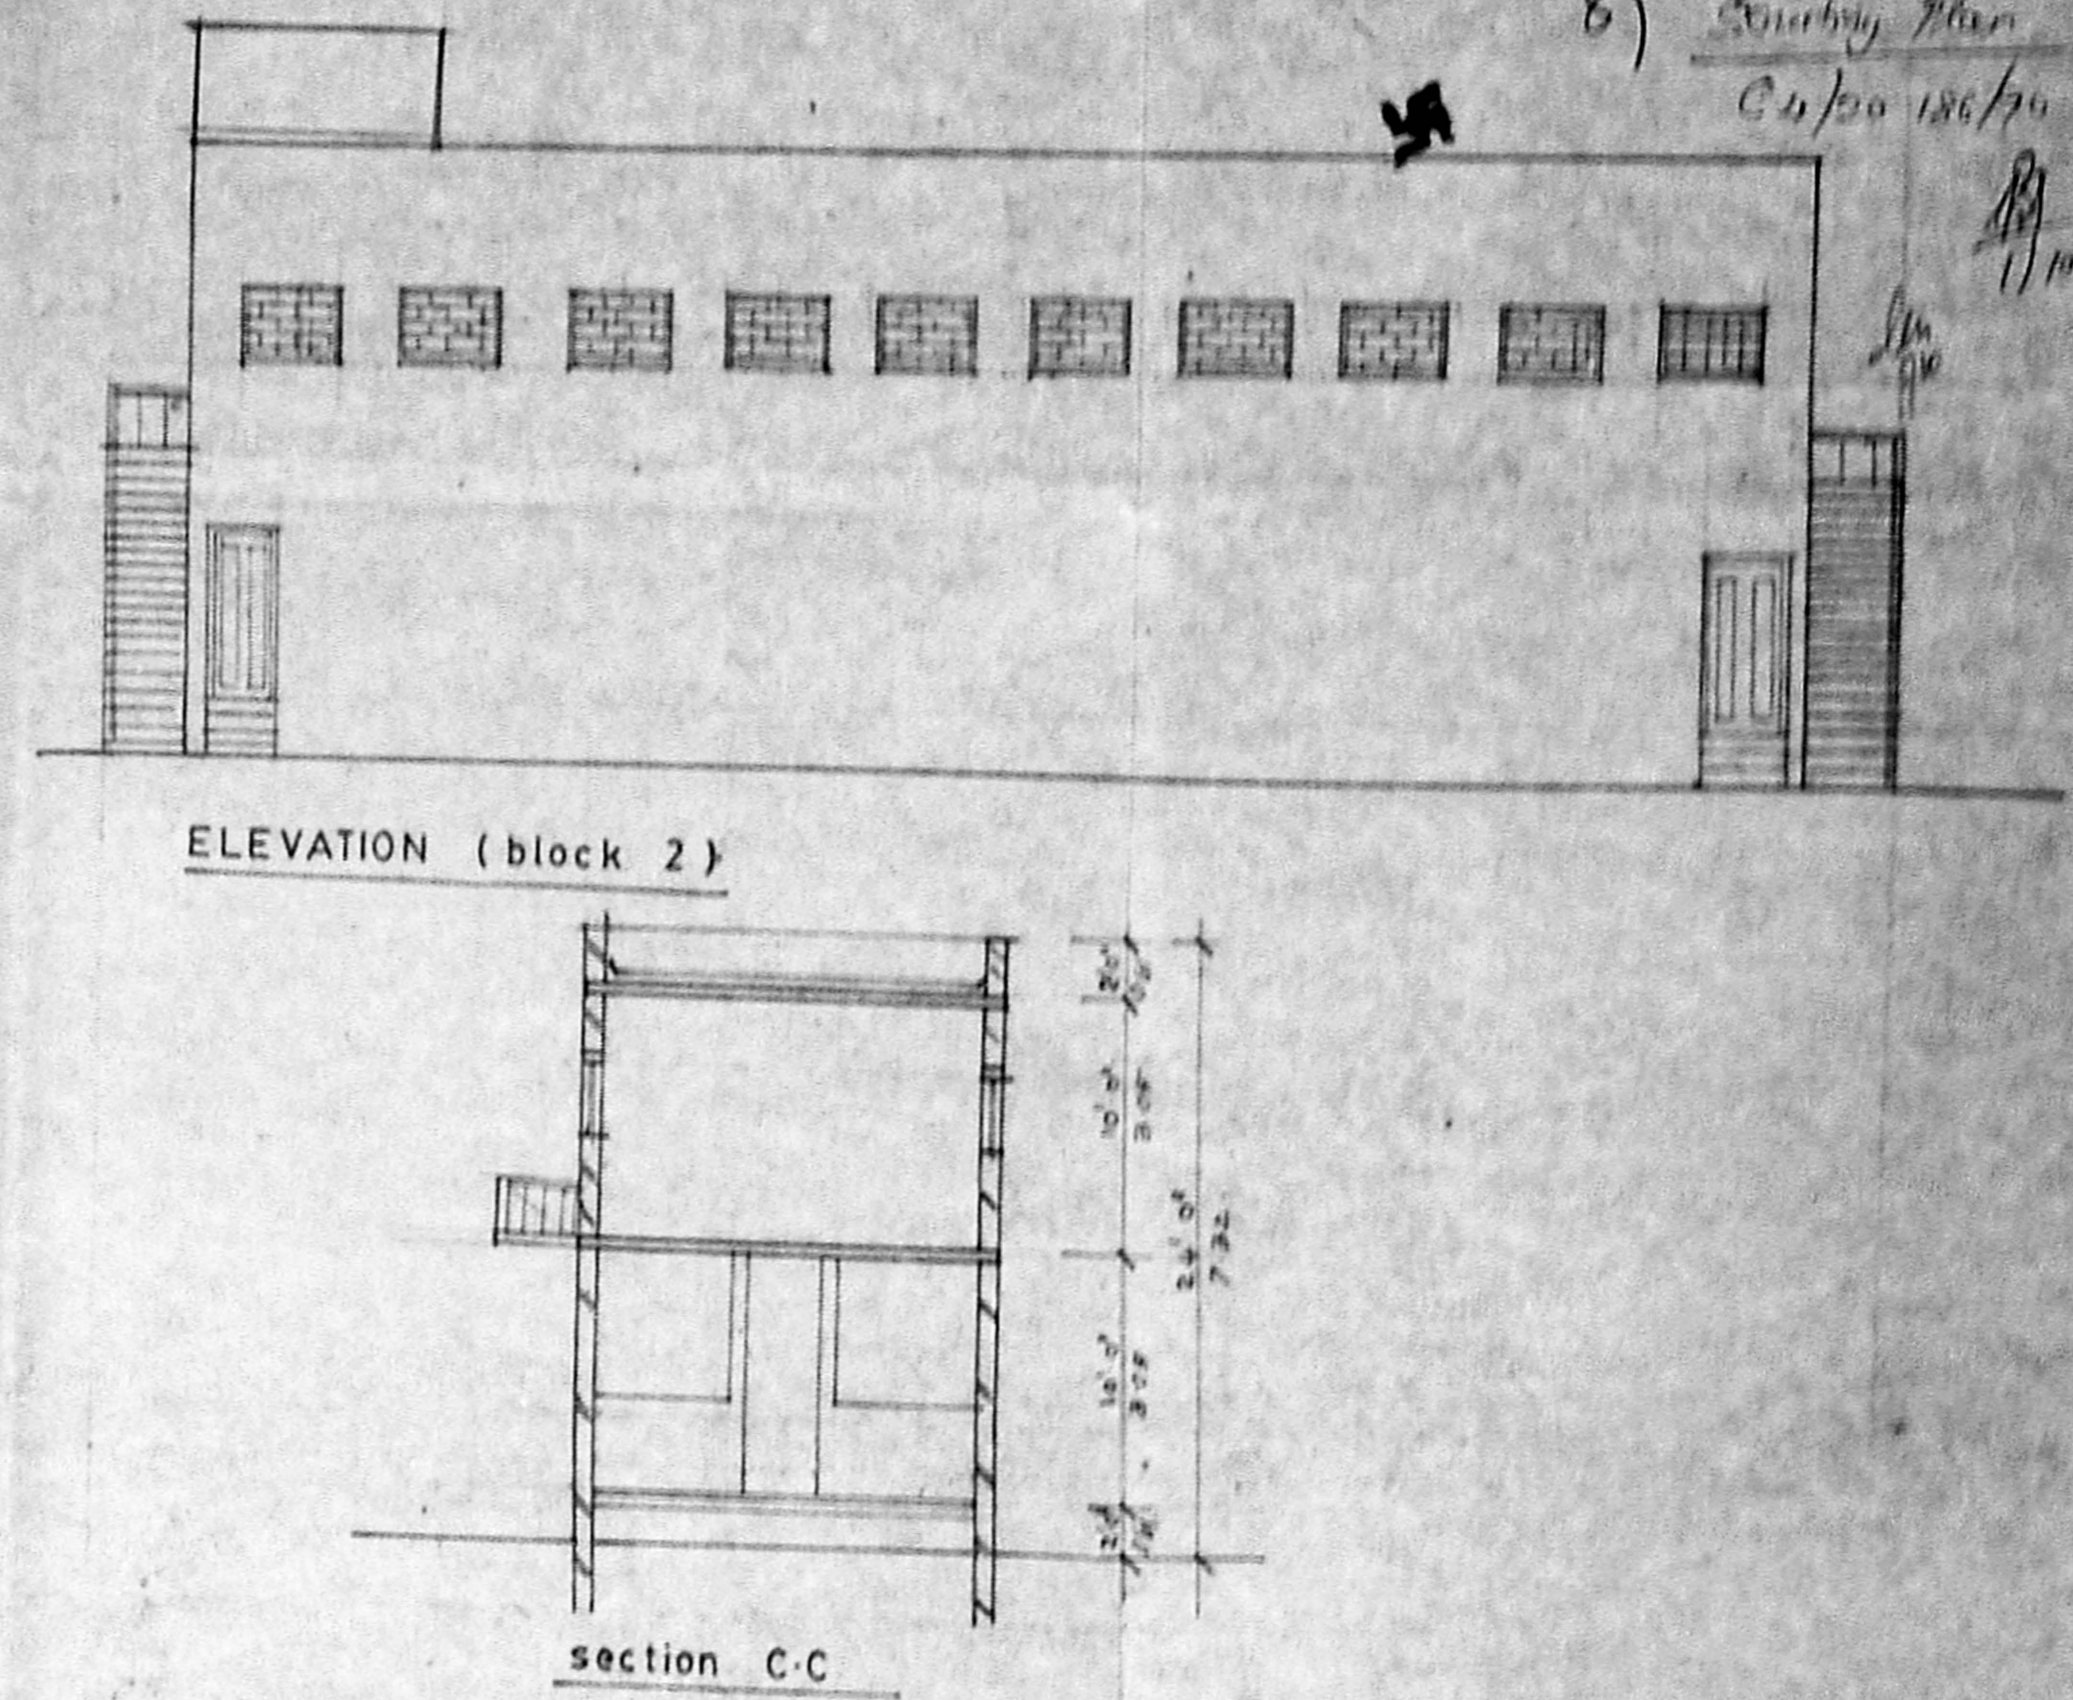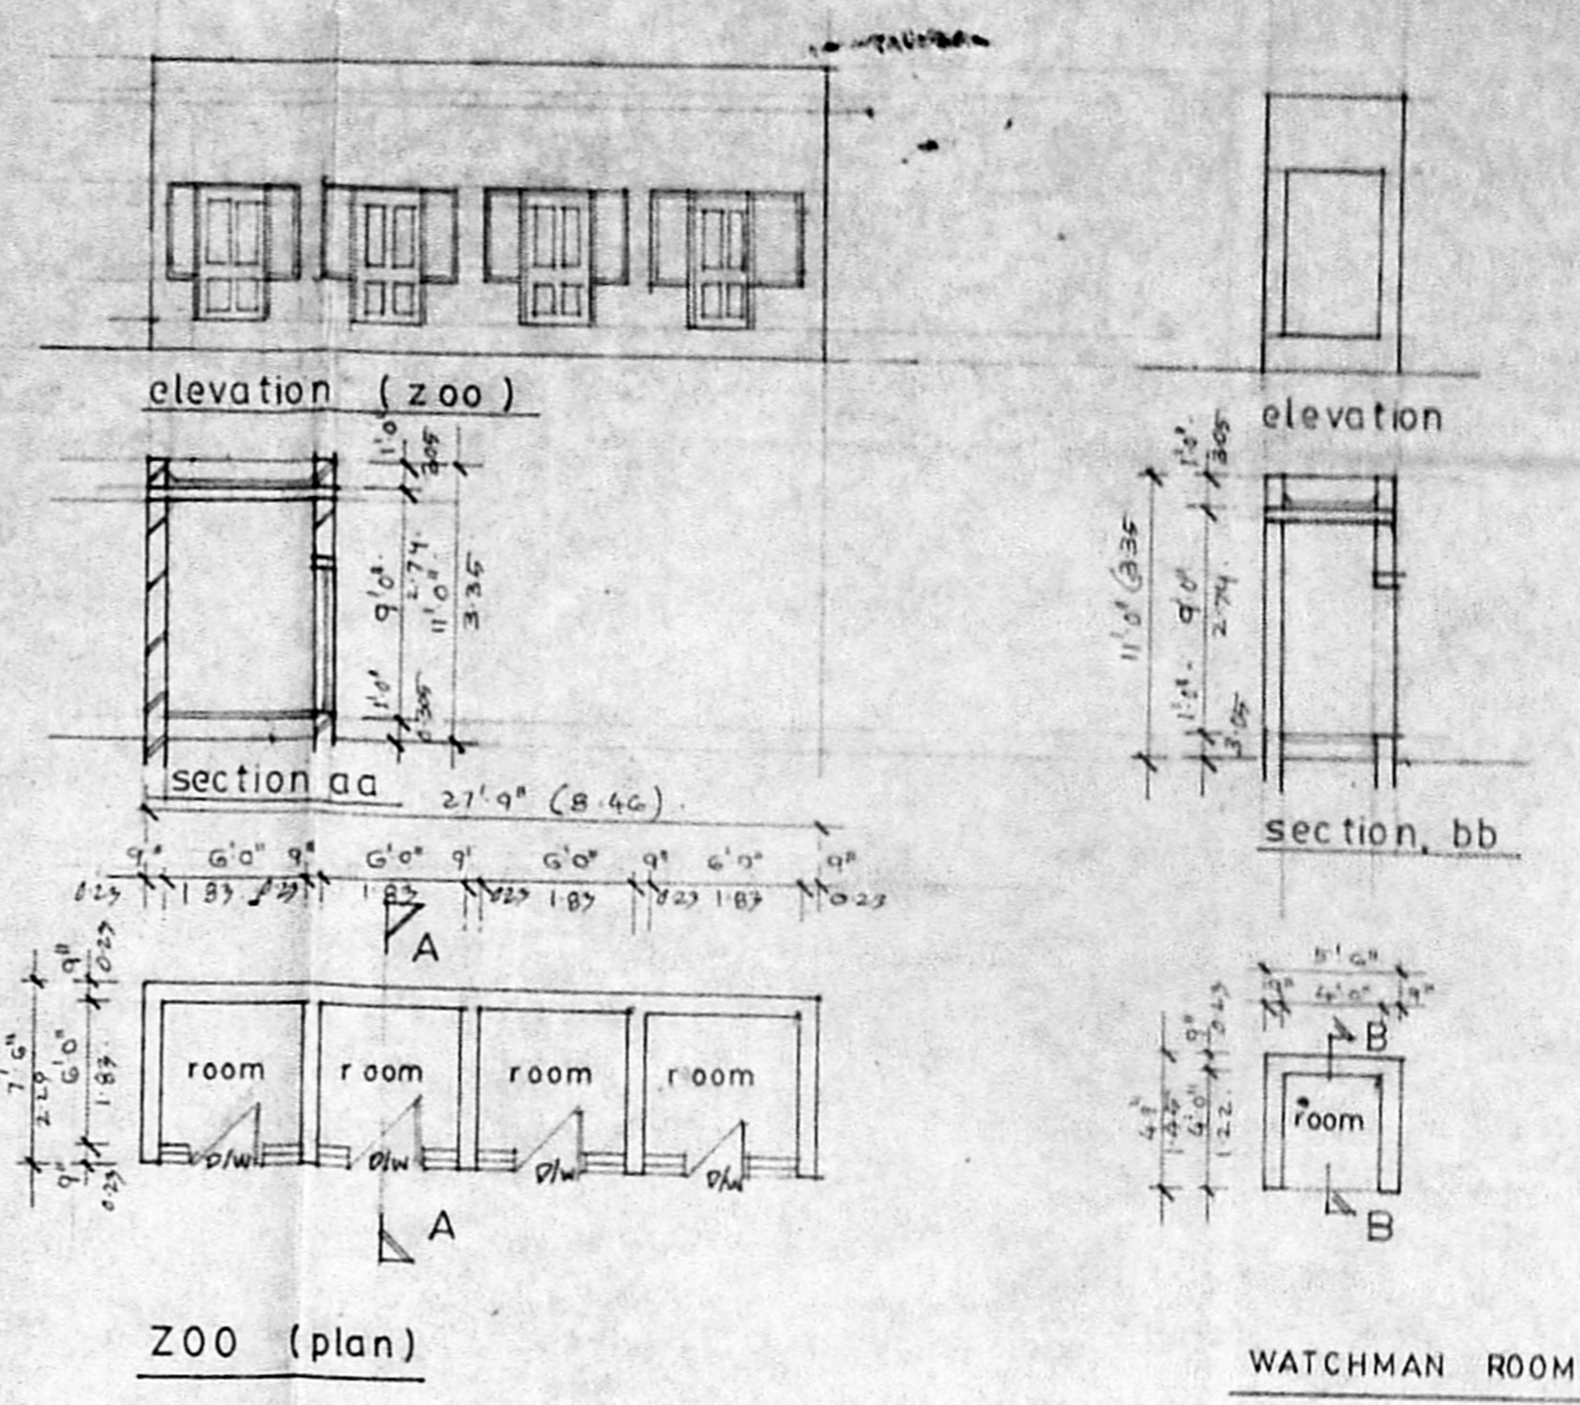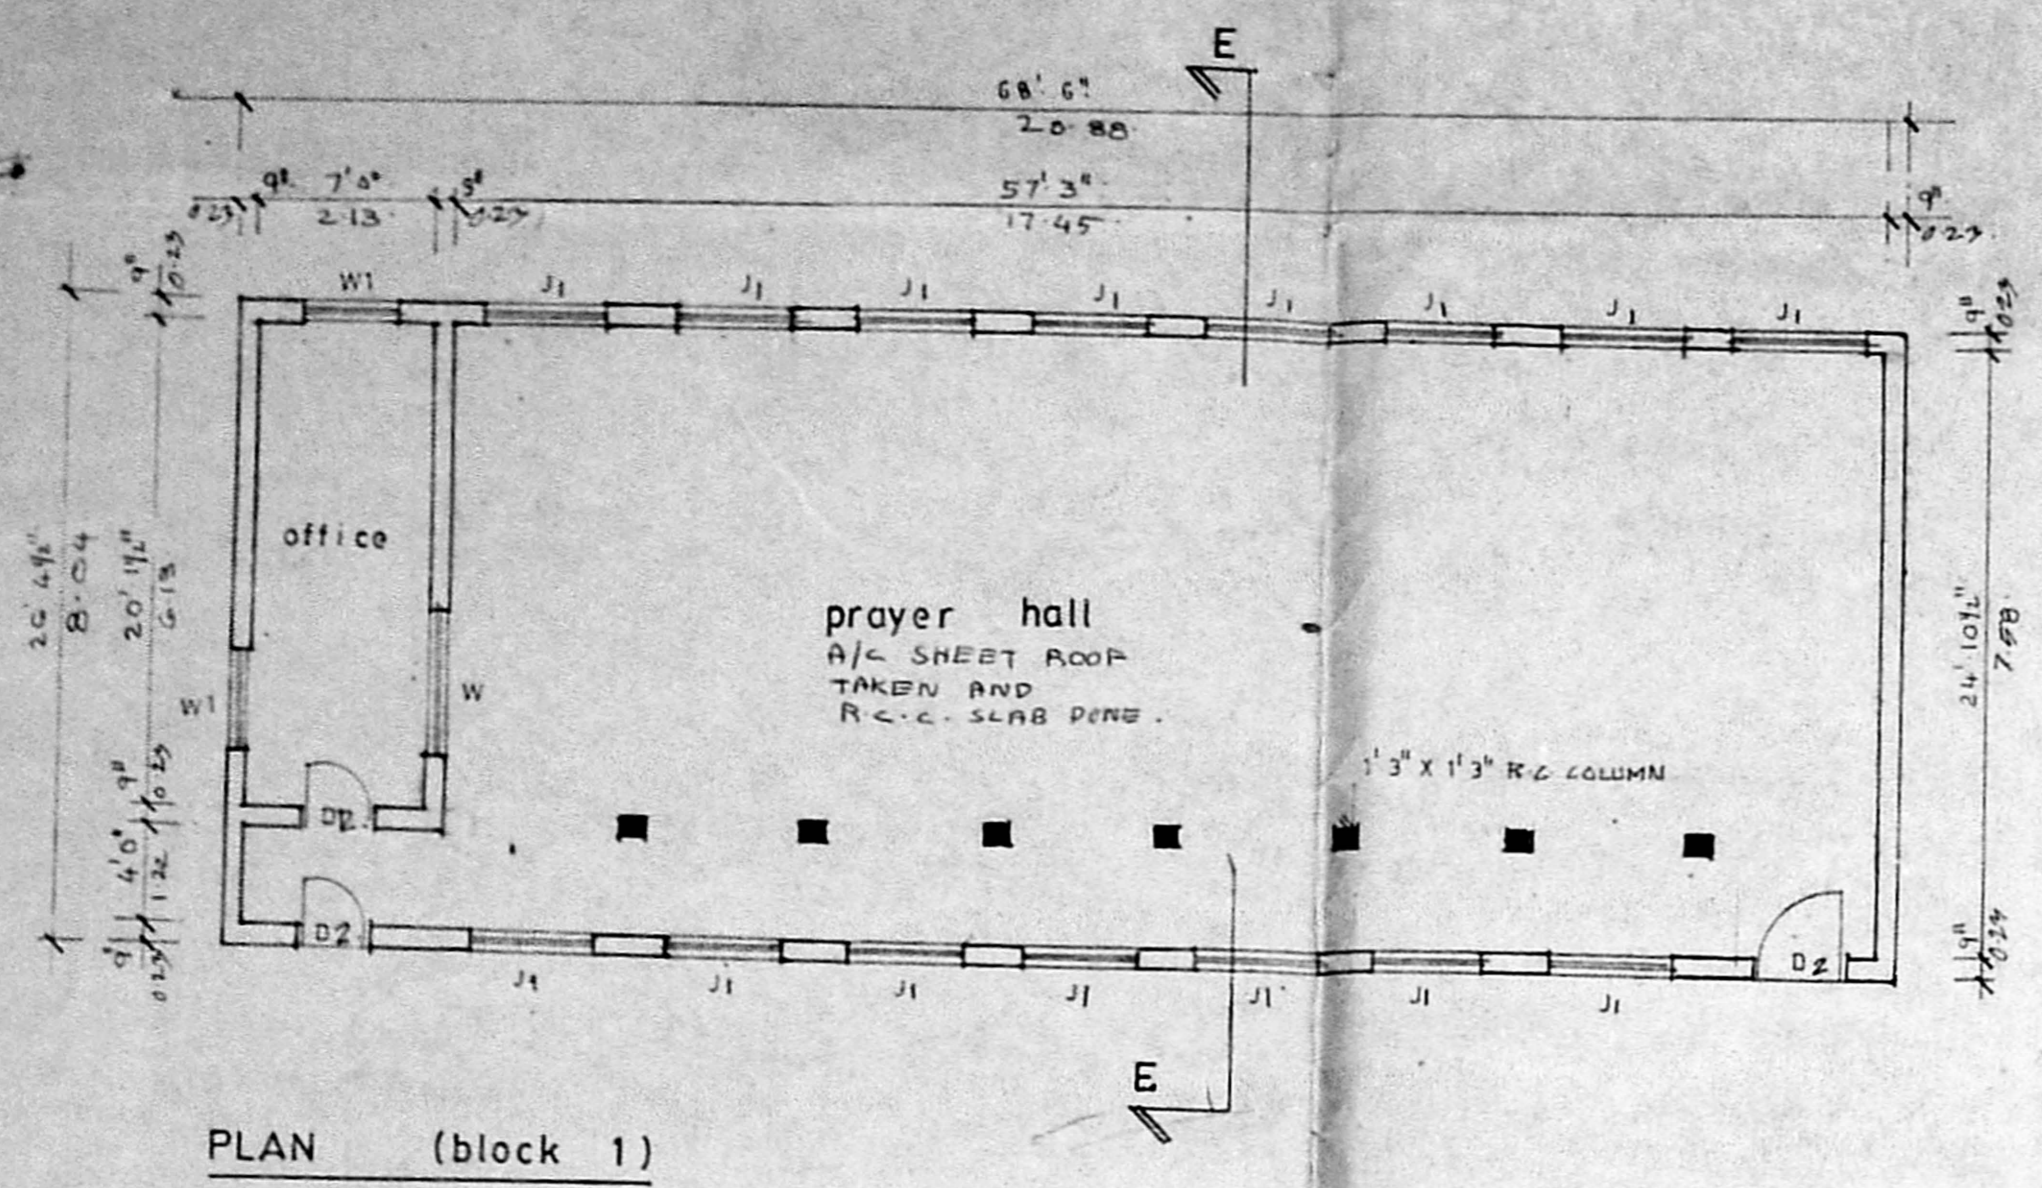

Planning Permit No. C. 104/20/74  
**APPROVED**  
 SUBJECT TO THE CONDITIONS IN THIS OFFICE LETTER  
 No. C. 20/186/74 Date 4/3/74  
 FOR MEMBER SECRETARY  
 MADRAS METROPOLITAN DEVELOPMENT AUTHORITY  
 MADRAS 600 008

PLAN SHOWING THE EXISTING BUILDING FOR  
 ARAPORE GIRL'S HIGHER SECONDARY SCHOOL  
 AT VENKATESH PURAM COLONY, AYANAVARAM,  
 MADRAS 600023.

SCHEDULE OF JOINERY		
TYPE	SIZE	DESCRIPTION
D	4'0" x 7'0"	CW PANELLED DOOR
P <sub>2</sub>	3'6" x 7'0"	- DO -
P <sub>3</sub>	2'6" x 6'0"	- DO -
W	5'0" x 3'0"	CW PANELLED WINDOW
W <sub>1</sub>	4'0" x 5'0"	- DO -
J <sub>1</sub>	4'0" x 3'0"	JALLY VENTILATOR
J <sub>2</sub>	6'0" x 3'0"	- DO -
J <sub>3</sub>	3'0" x 3'0"	- DO -
DW	6'0" x 6'0"	GRILL DOOR WITH PAVED GRILL WINDOW

scale	1" = 8'0"
date	
job no	
drg no	D5
dwn	

AREA STATEMENT	
block 1	1807.00 sqft
block 2	
g. f.	1160.00 "
f. f.	1160.00 "
TOTAL	2320.00 "
block 3	2168.00 "

ARCHITECT  
 gnana venkatesh  
 CA 4711 NA 93  
 3, 3RD CROSS STREET  
 VENKATESAPURAM COLONY  
 MADRAS 600023