


Planning Permit No. *C/PP/256 AD/10*  
**APPROVED**  
 SUBJECT TO THE CONDITIONS IN THIS OFFICE LETTER.  
 No. *C/2203/90* Date *19.10.90*  
 FOR MEMBER SECRETARY  
 MADRAS METROPOLITAN  
 DEVELOPMENT AUTHORITY  
 MADRAS 600 008.

*Scouting Plan*  
*C/2203/90*  
*23/10/90*

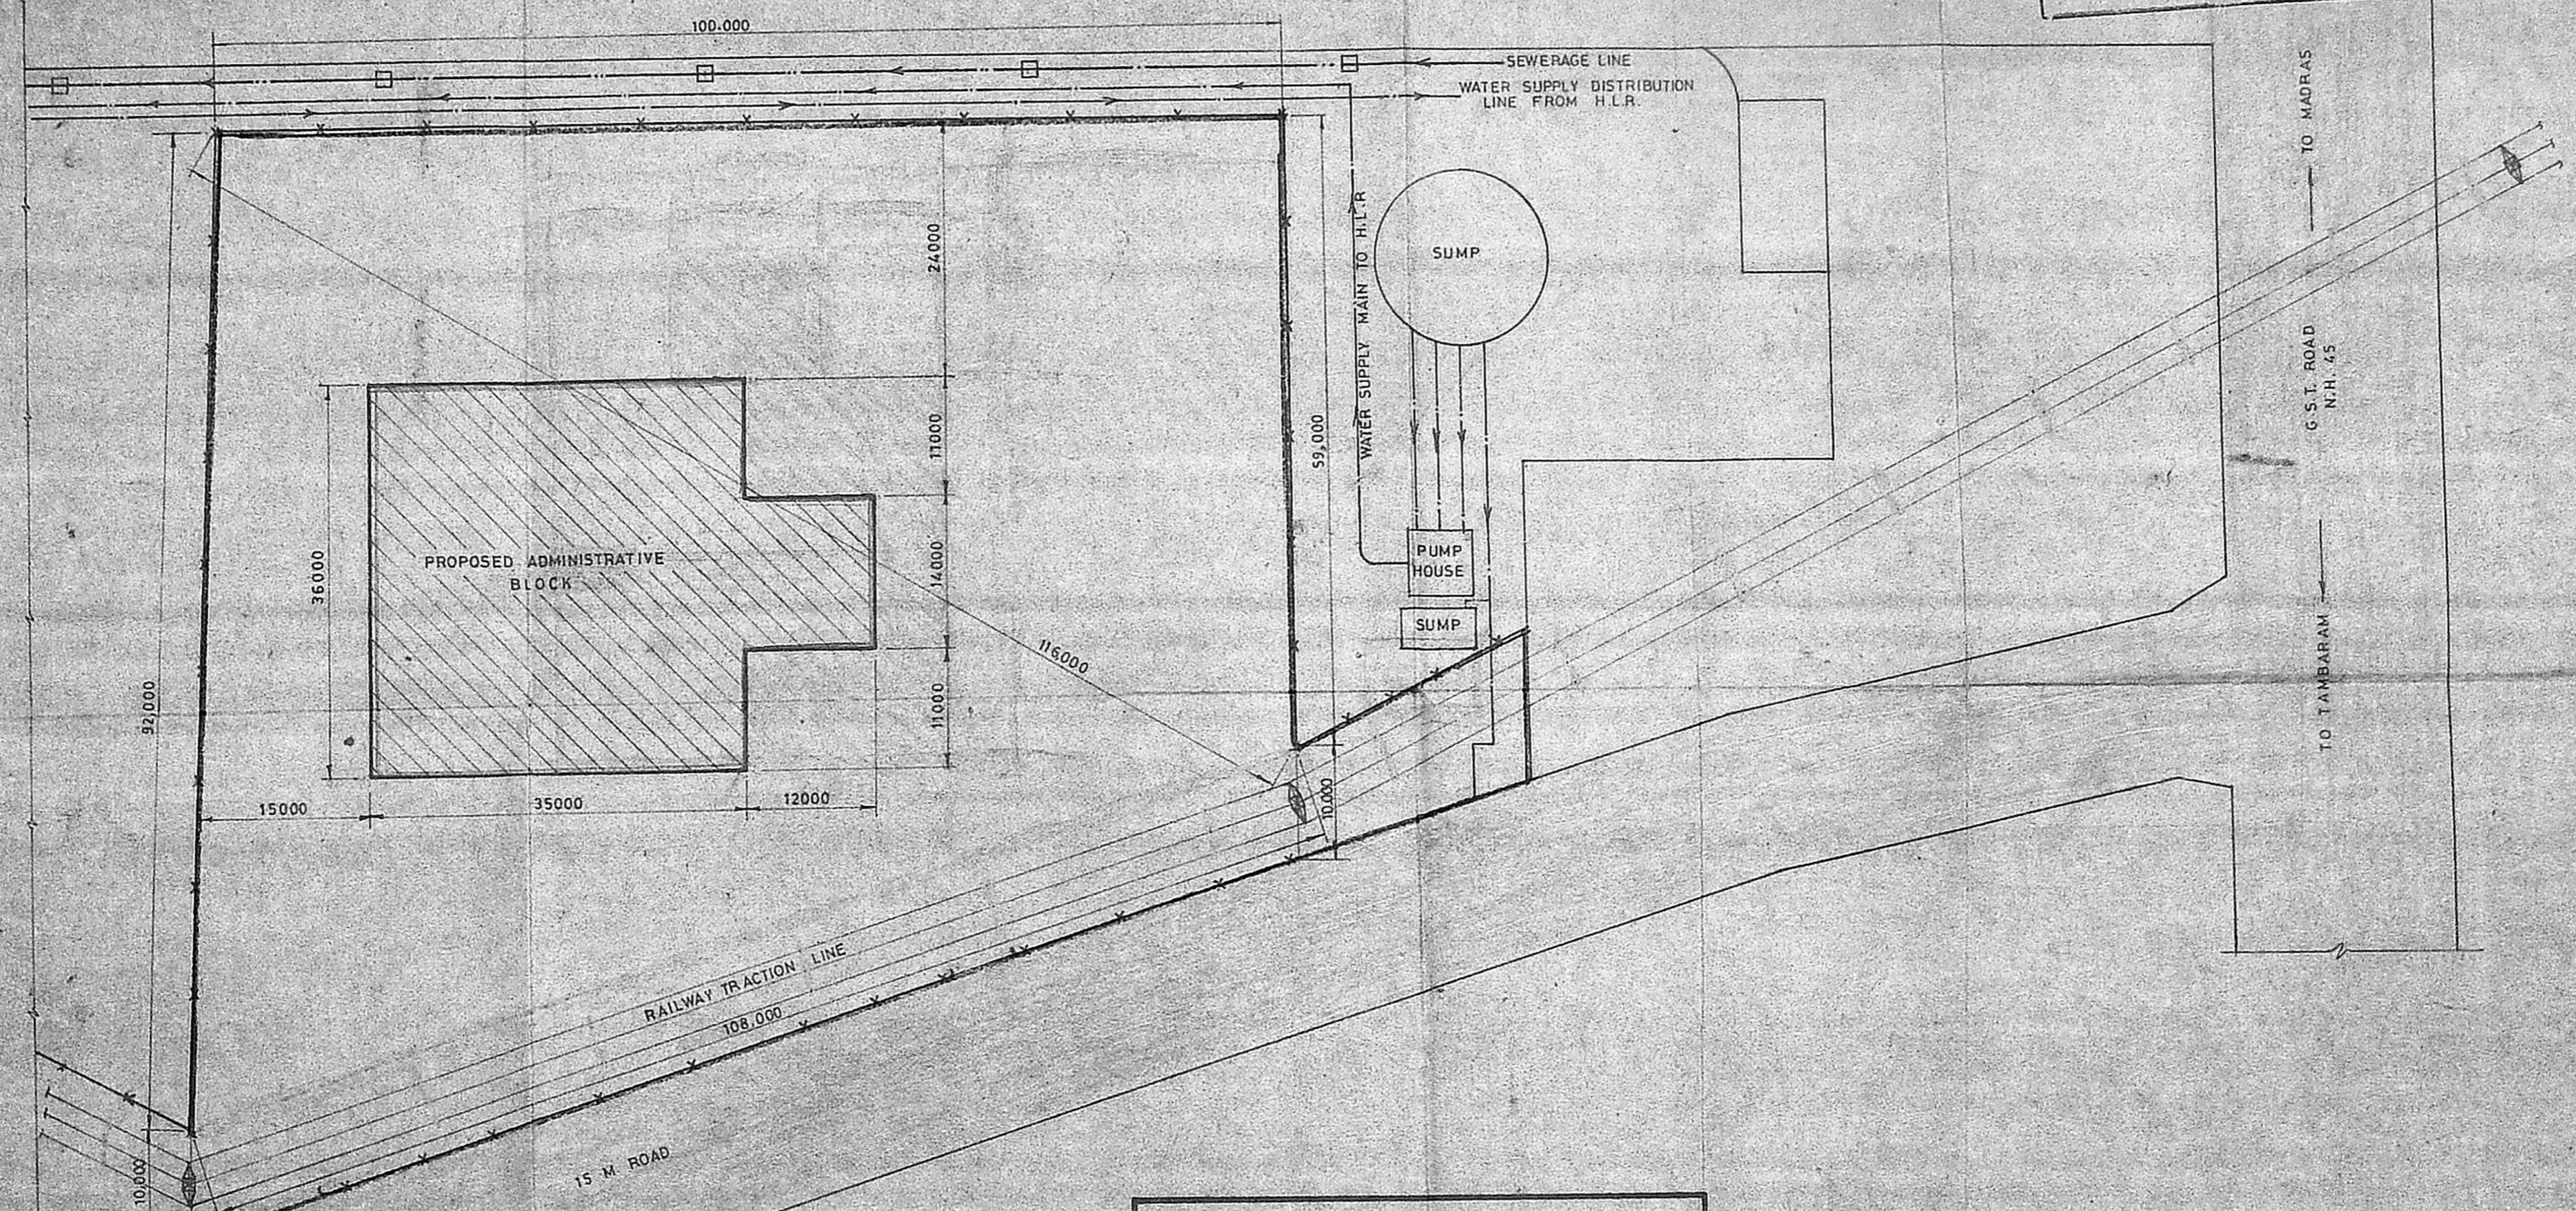

R.L. OF FINISHED FLOOR LEVEL = 98.25 m.  
 R.L. OF FINISHED GROUND LEVEL = 97.5 m.

TAMILNADU STATE CONSTRUCTION CORPORATION LTD.,  
 MADRAS.

SITE PLAN FOR ADMINISTRATIVE BLOCK AT  
 M.E.P.Z.

*[Signature]*  
 Deputy Manager (Civil)  
 STATE INDUSTRIES PROMOTION  
 CORPORATION OF TAMIL NADU LTD.  
 MADRAS-600 008

*[Signature]*  
 SITE ENGINEER GRADE,  
 Tamil Nadu State Construction Corporation Ltd.  
 A.O. BLOCK IN MEPZ  
 MADRAS.

*[Signature]*  
 PROJECT ENGINEER,  
 Tamil Nadu State Construction Corporation Ltd.  
 A.O. BLOCK IN MEPZ  
 MADRAS.

*[Signature]*  
 Development Commissioner  
 Madras Export Processing Zone  
 Madras-34

- ALL DIMENSIONS ARE IN MM UNLESS OTHERWISE SPECIFIED
- THIS DRAWING IS BASED ON CUSTOMER'S DRAWING.
  - FOR DETAILS OF BUILDING REFER RELEVANT DRAWINGS.

REV.	DESCRIPTION	APPD.	DATE.	RELEASE STATUS	DATE	INITIALS
				PRELIMINARY	11-2-88	
				TENDER PURPOSE		
				FOR CONSTRUCTION		
				CIVIL		
				ELECTRICAL		
				MECHANICAL		
				INSTRUMENTATION		


1 THIS SUPERSEDES PREVIOUS ISSUES  
 2 HOLD INFORMATION IS NOT RELEASED FOR CONSTRUCTION

**ESQUIRE ENGINEERS & CONSULTANTS**  
 MADRAS NEWDELHI BOMBAY CALCUTTA


DESIGNED: *[Signature]* APPROVED: *[Signature]* SCALE: 1:500  
 DRAWN: *[Signature]* CHECKED: *[Signature]* DATE: 11-2-88  
 JOB No. 6102 DRG. No. EEC-6102-C-001 SHEET No. - OF -  
 GROUP: CIVIL & STRUCTURAL DESIGNS PLACE: MADRAS



Planning Permit No. E/PP/256/B/90  
**APPROVED**  
 SUBMITTED TO THE CONDITIONS IN THIS OFFICE LETTER.  
 No. CA/2002/BC Date 19-10-90  
 FOR MEMBER SECRETARY  
 MADRAS METROPOLITAN  
 DEVELOPMENT AUTHORITY  
 MADRAS

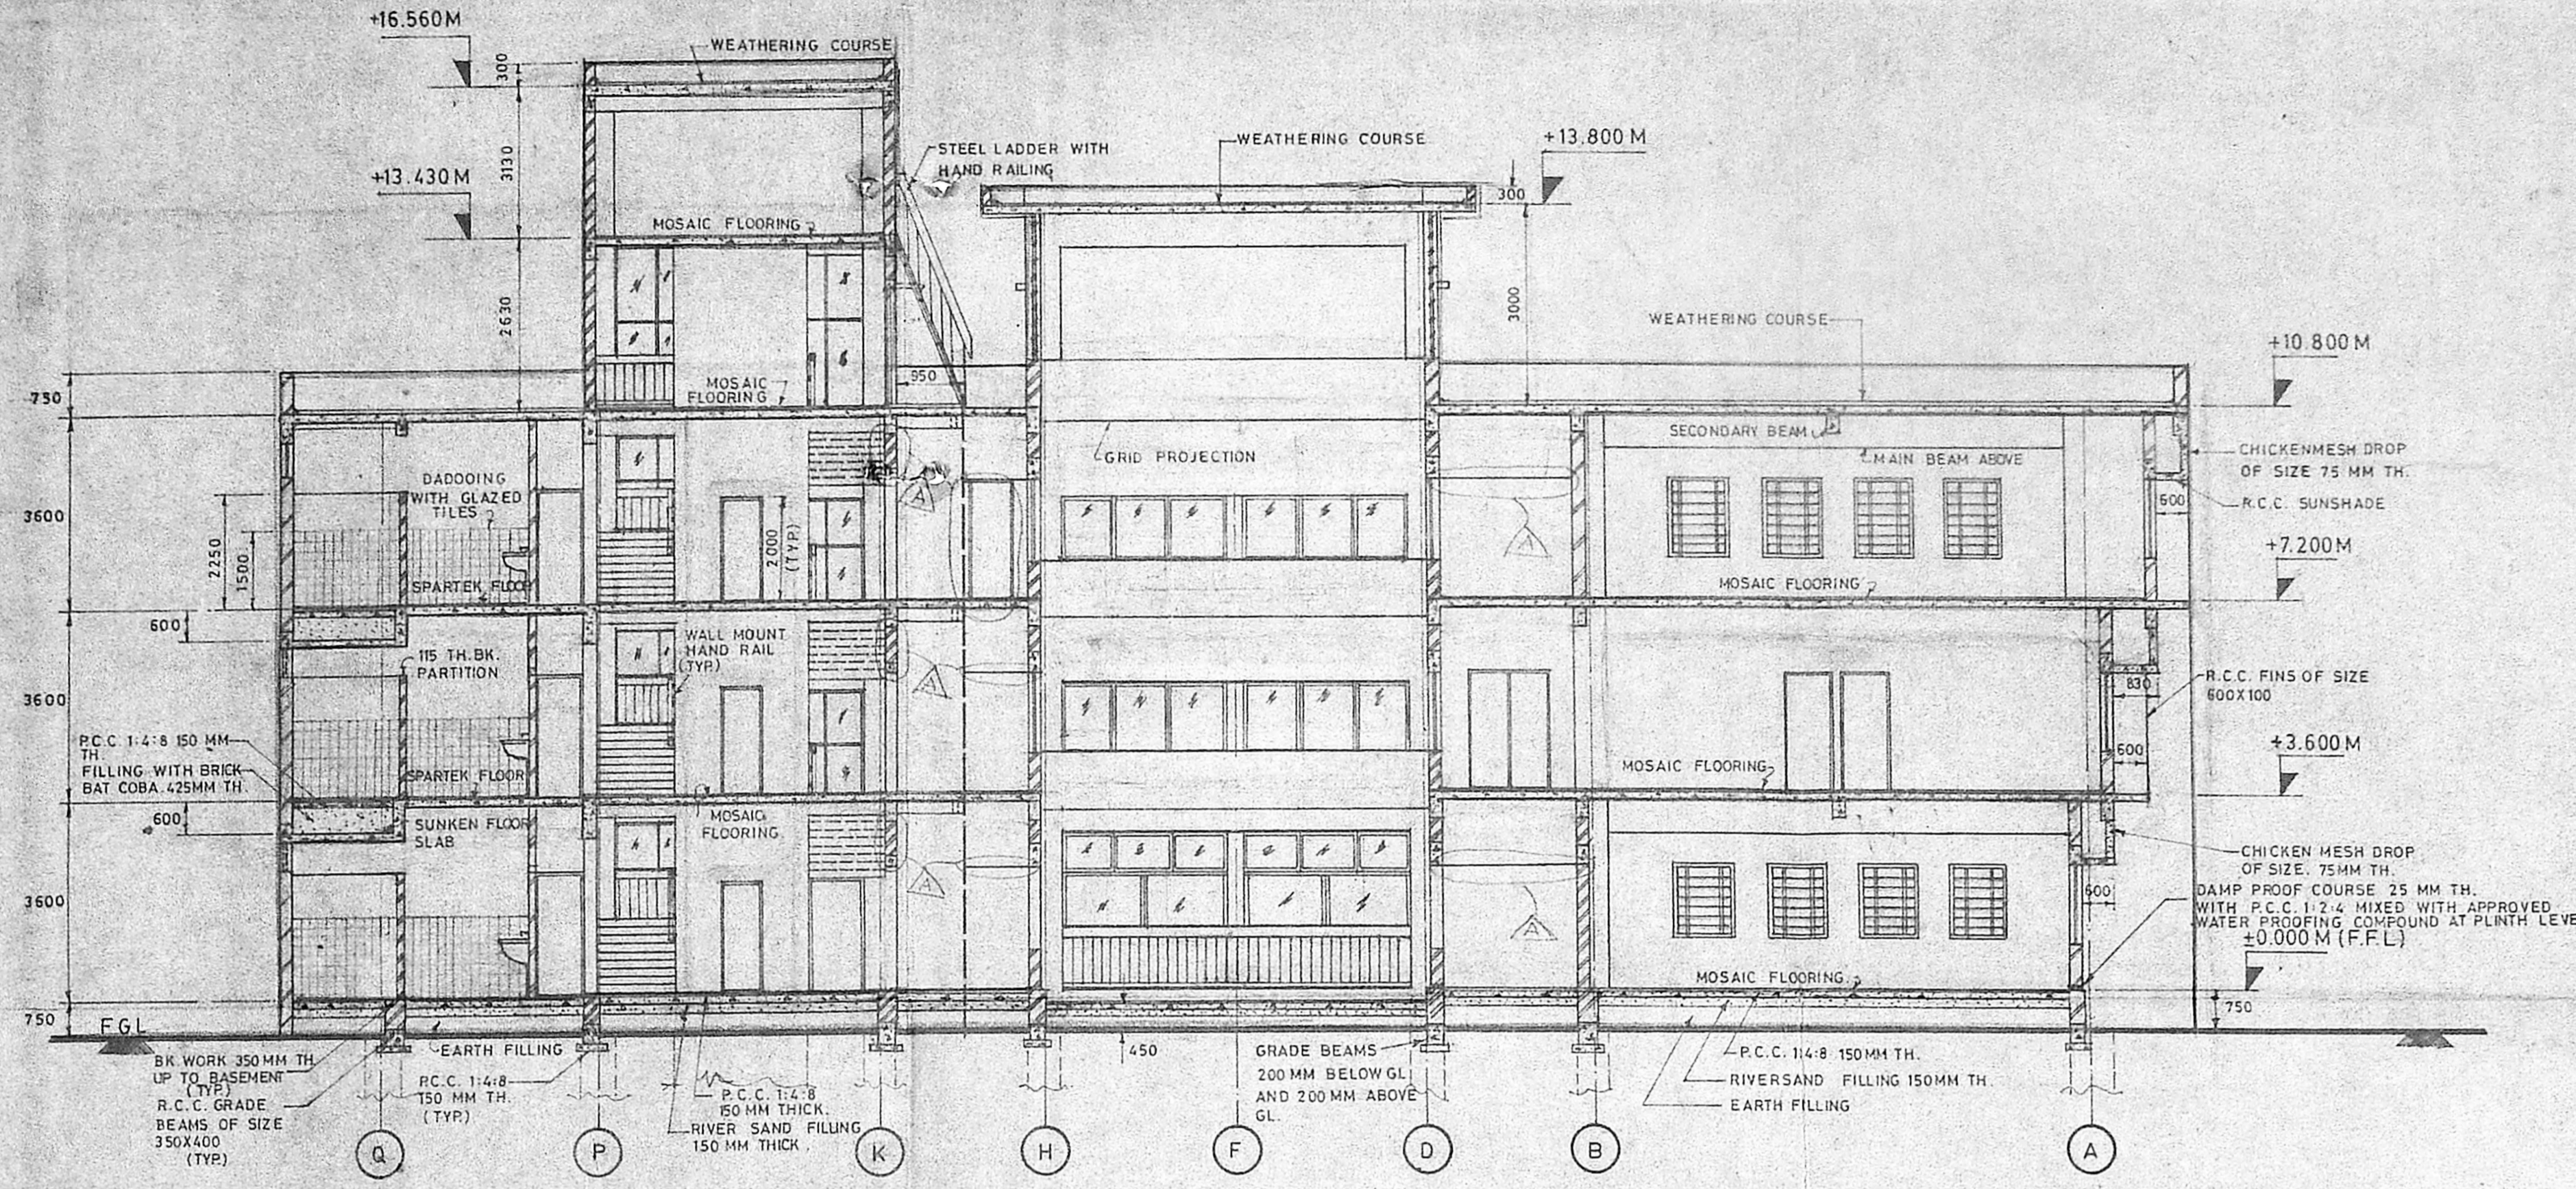

SECTION-AA

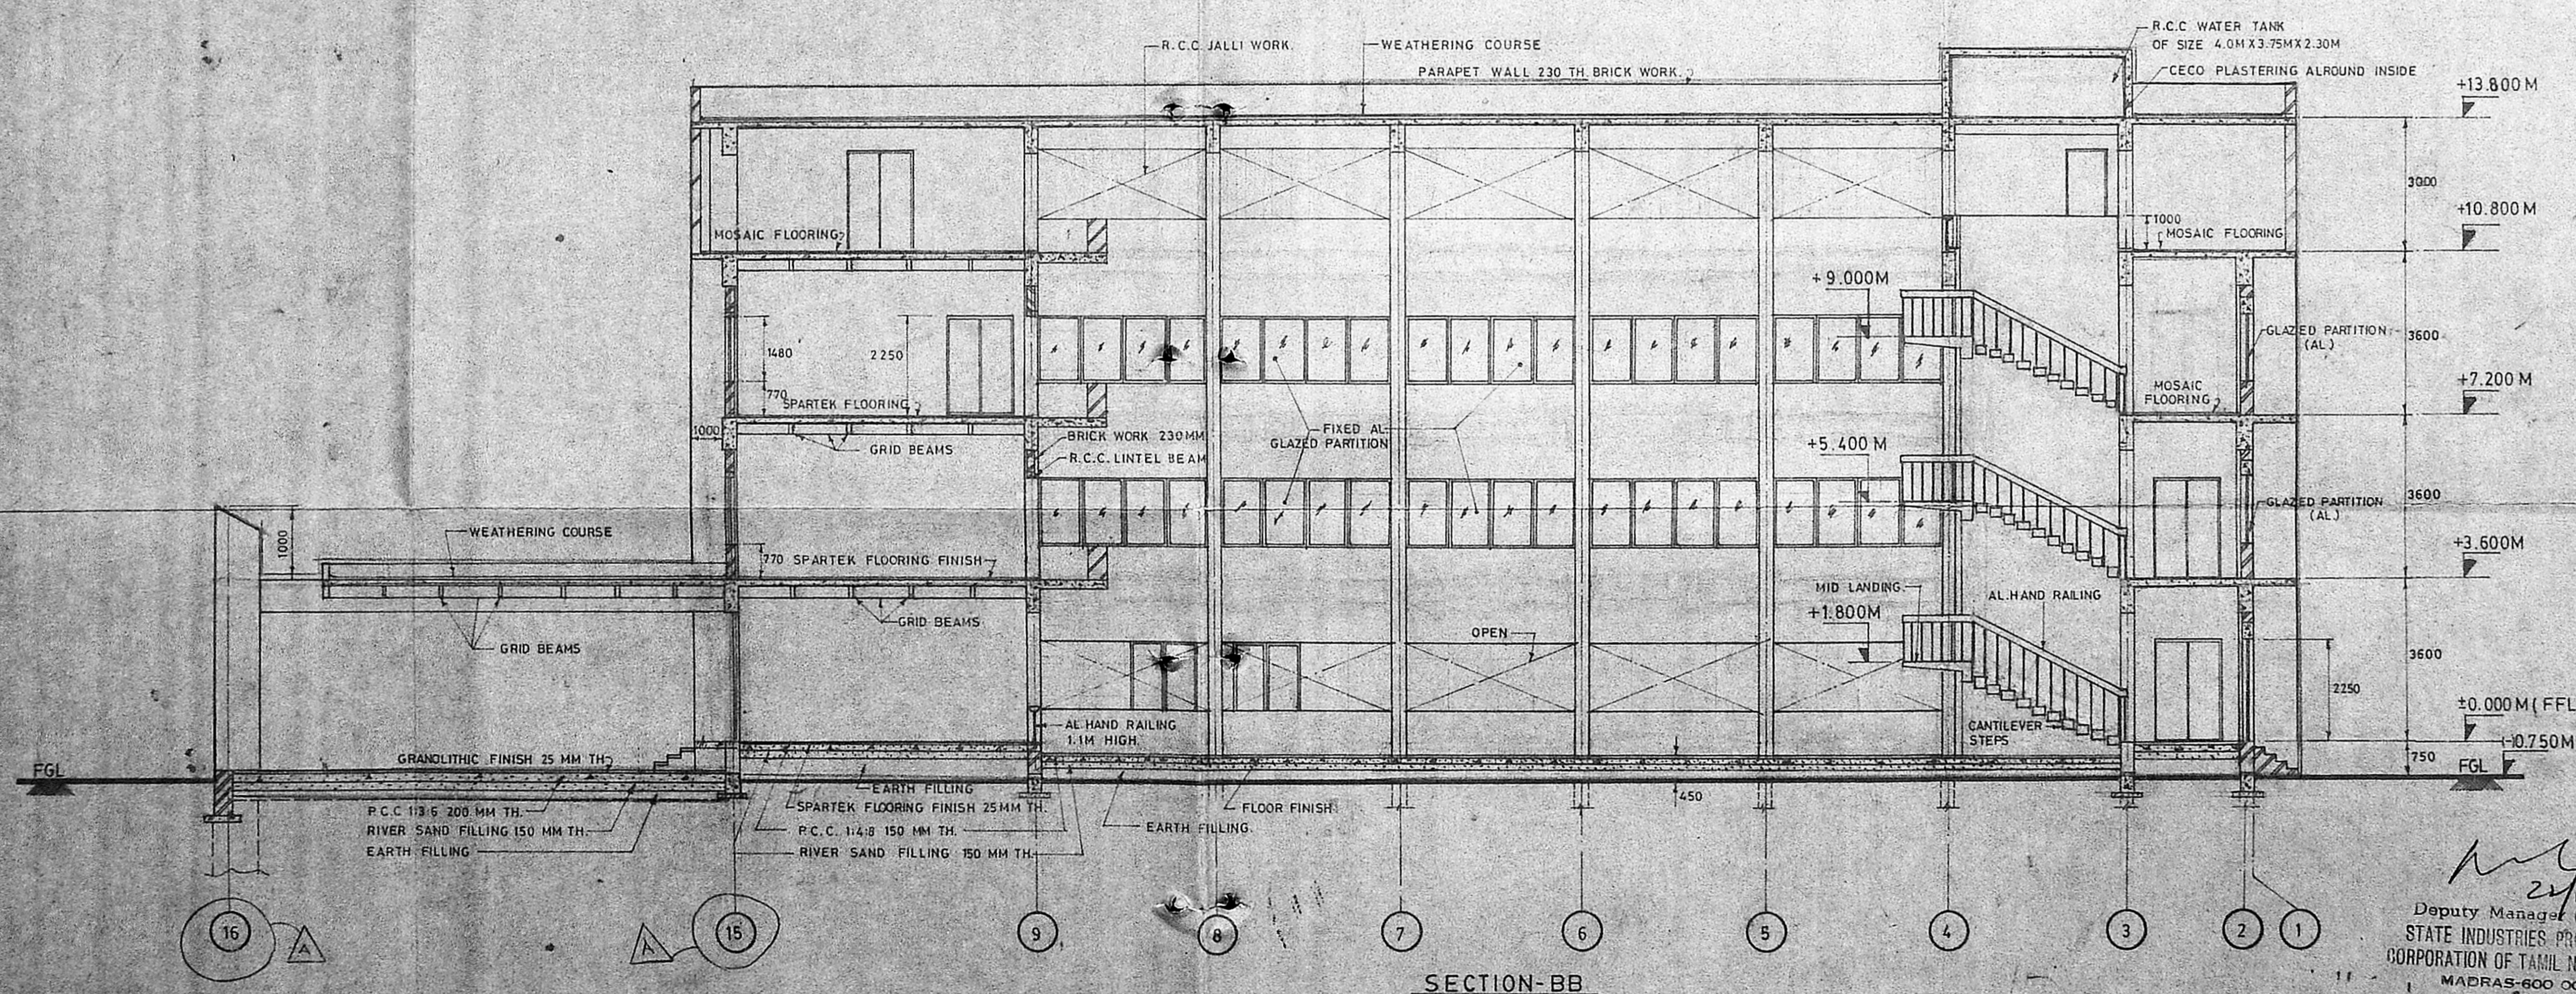

SECTION-BB

S No	DESCRIPTION	SIZE	QTY	
1	GLAZED PARTITION (ANODISED ALUMINIUM) GP1	3750 X 1480	17	
2	DO	GP2	3650 X 1460	5
3	DO	GP3	2210 X 1900	6
4	DO	GP4	2210 X 1000	6
5	DO	GP5	3390 X 1480	4
6	DO	GP6	2380 X 1480	4
7	DO	GP7	2250 X 1480	2
8	DO	GP8	3700 X 1480	4
9	DO	GP9	2210 X 2280	2

Development Commissioner  
 Madras Export Processing Zone  
 Madras-34  
 SITE ENGINEER GRADE, PROJECT ENGINEER  
 Tamil Nadu State Construction Corporation Ltd. Madras State Construction Corporation Ltd.  
**A.O. BLOCK IN MEPZ MADRAS. A.O. BLOCK IN MEPZ MADRAS.**

TAMILNADU STATE CONSTRUCTION CORPORATION LTD  
 MADRAS.  
 PLAN OF ADMINISTRATIVE BUILDING AT MEPZ  
 (SECTIONAL VIEW)

ALL DIMENSIONS ARE IN MM UNLESS OTHERWISE SPECIFIED  
 NOTES:  
 1. FOR LOCATION OF AA & BB SECTION REFER DRG. No. EEC-6102-C-002, SH. 1 OF 2, 2 OF 2  
 2. FOR GENERAL NOTES REFER DRG. No. EEC-6102-C-002, SH. 1 OF 2, 2 OF 2  
 3. LEVELS MARKED ARE WITH RESPECT TO FFL (+0.000m)  
 4. R.L. OF FGL IS 97.50m

REV	DESCRIPTION	APPD	DATE
A	REVISED AS NOTED		14-4-88

RELEASE STATUS	DATE	INITIALS
PRELIMINARY		
TENDER PURPOSE		
FOR CONSTRUCTION	5-4-88	PKL

CHECKED BY	DATE
CIVIL	
ELECTRICAL	
MECHANICAL	
INSTRUMENTATION	

**ESQUIRE ENGINEERS & CONSULTANTS**  
 MADRAS NEWDELHI BOMBAY CALCUTTA


DESIGNED	APPROVED	SCALE	1:100
DRAWN	U. CLEMENT	DATE	5.04.88
CHECKED	P.S. Ramchandran	SHEET No.	3 OF 3
JOB No.	6102	DRG. No.	EEC-6102-C-002
GROUP	CIVIL & STRUCTURAL DESIGNS	PLACE	MADRAS



Sealing Plan  
23/1/80  
C/2203/80

Planning Permit No. CP/2560/80

**APPROVED**  
SUBJECT TO THE CONDITIONS IN THIS OFFICE ORDER  
No. 4/2203/80  
FOR MEMBER SECRETARY  
MADRAS METROPOLITAN  
DEVELOPMENT AUTHORITY  
MADRAS-600 008

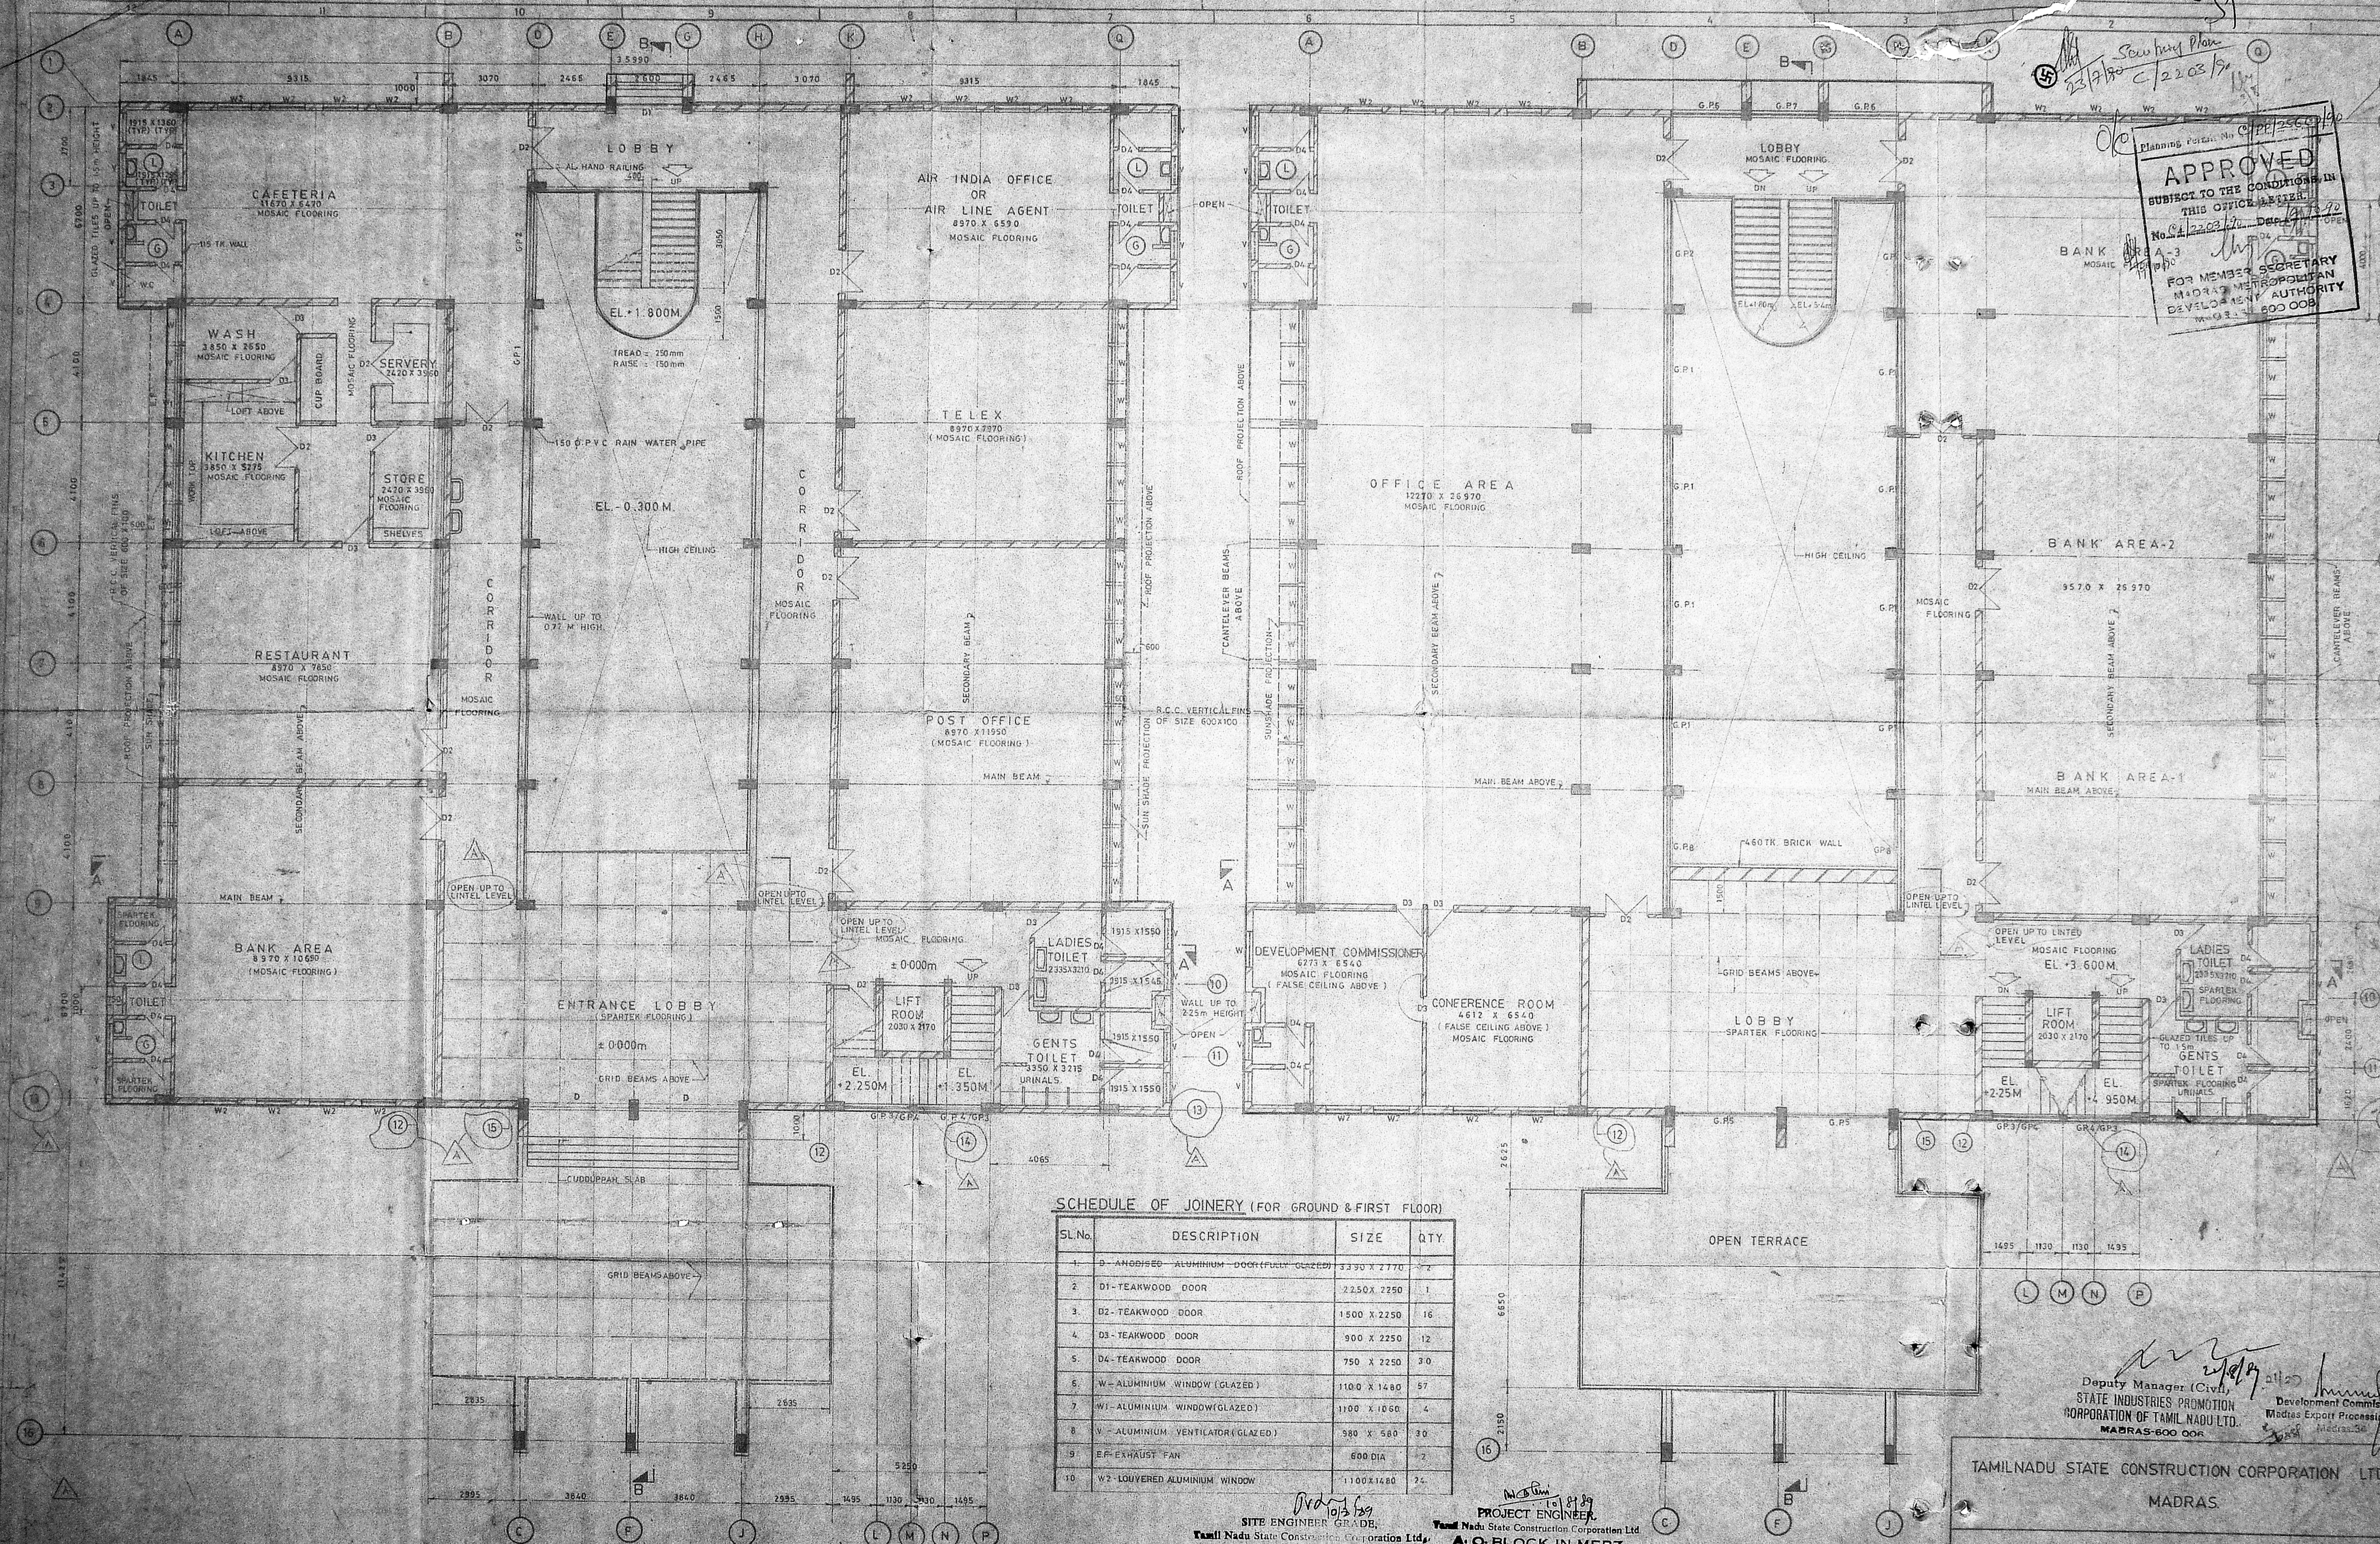

**SCHEDULE OF JOINERY (FOR GROUND & FIRST FLOOR)**

SL.No.	DESCRIPTION	SIZE	QTY.
1.	D - ANODISED ALUMINIUM DOOR (FULLY GLAZED)	3330 X 2770	2
2.	D1 - TEAKWOOD DOOR	2250 X 2250	1
3.	D2 - TEAKWOOD DOOR	1500 X 2250	16
4.	D3 - TEAKWOOD DOOR	900 X 2250	12
5.	D4 - TEAKWOOD DOOR	750 X 2250	20
6.	W - ALUMINIUM WINDOW (GLAZED)	1100 X 1480	57
7.	W1 - ALUMINIUM WINDOW (GLAZED)	1100 X 1060	4
8.	W - ALUMINIUM WINDOW (GLAZED)	900 X 580	30
9.	EF - EXHAUST FAN	600 DIA	2
10.	W2 - LOUVERED ALUMINIUM WINDOW	1100 X 1480	2

**NOTES:**

- THIS DRAWING IS BASED ON CUSTOMERS DRG.
- FOR PLAN OF 1<sup>ST</sup> FLOOR & TERRACE REFER SHEET 2 OF 3 OF THIS DRG.
- FOR DETAILS OF SLAB, BEAM & COLUMN ETC REFER TO THE RELEVANT DRG.
- 0.000M CORRESPONDS TO FINISHED FLOOR LEVEL OF LOBBY.
- ALL ROOM DIMENSIONS MENTIONED ARE INTERNAL.
- SIZE OF COLUMNS IN A AND G ROW 350 X 830.
- SIZE OF COLUMNS IN L, M AND N ROWS 230 X 230.
- SIZE OF COLUMNS IN 8, 9, 10, 1000.

SITE ENGINEER GRADE  
Tamil Nadu State Construction Corporation Ltd.  
**A.O. BLOCK IN MEPZ MADRAS.**

PROJECT ENGINEER  
Tamil Nadu State Construction Corporation Ltd.  
**A.O. BLOCK IN MEPZ MADRAS.**

Deputy Manager (Civil)  
STATE INDUSTRIES PROMOTION CORPORATION OF TAMIL NADU LTD.  
MADRAS-600 008

Development Commissioner  
Madras Export Processing Zone  
Madras-60

**TAMILNADU STATE CONSTRUCTION CORPORATION LTD. MADRAS**

**PLAN OF ADMINISTRATIVE BUILDING AT MEPZ**

**ESQUIRE ENGINEERS & CONSULTANTS**  
MADRAS NEWDELHI BOMBAY CALCUTTA

DESIGNED: [Signature] APPROVED: [Signature]  
DRAWN: [Signature] CHECKED: [Signature]  
JOB No. 6102  
SCALE 1:100  
DATE 12-2-88  
SHEET No. 1 OF 3  
ISSUE A

GROUP: CIVIL & STRUCTURAL DESIGNS  
PLACE: MADRAS

REV	DESCRIPTION	APPRO	DATE
A	REVISED AS NOTED		12-4-88


RELEASE STATUS	DATE	INITIALS
PRELIMINARY		
TENDER PURPOSE		
FOR CONSTRUCTION	5.4.88	RYL

CLEAR BY	DATE
CIVIL	
ELECTRICAL	
MECHANICAL	
INSTRUMENTATION	


THIS SUPERVISOR'S SERVICES ISSUED FOR CONSTRUCTION. PHOTO INFORMATION IS NOT RELEASED FOR CONSTRUCTION.



Planning Permit No. C/100/56/D/19  
 APPROVED  
 SUBJECT TO THE CONDITIONS IN THIS OFFICE LETTER.  
 No. C/122/07/20 Date 9.11.20  
 FOR MEMBER SECRETARY  
 MADRAS METROPOLITAN  
 DEVELOPMENT AUTHORITY  
 MADRAS 600 008

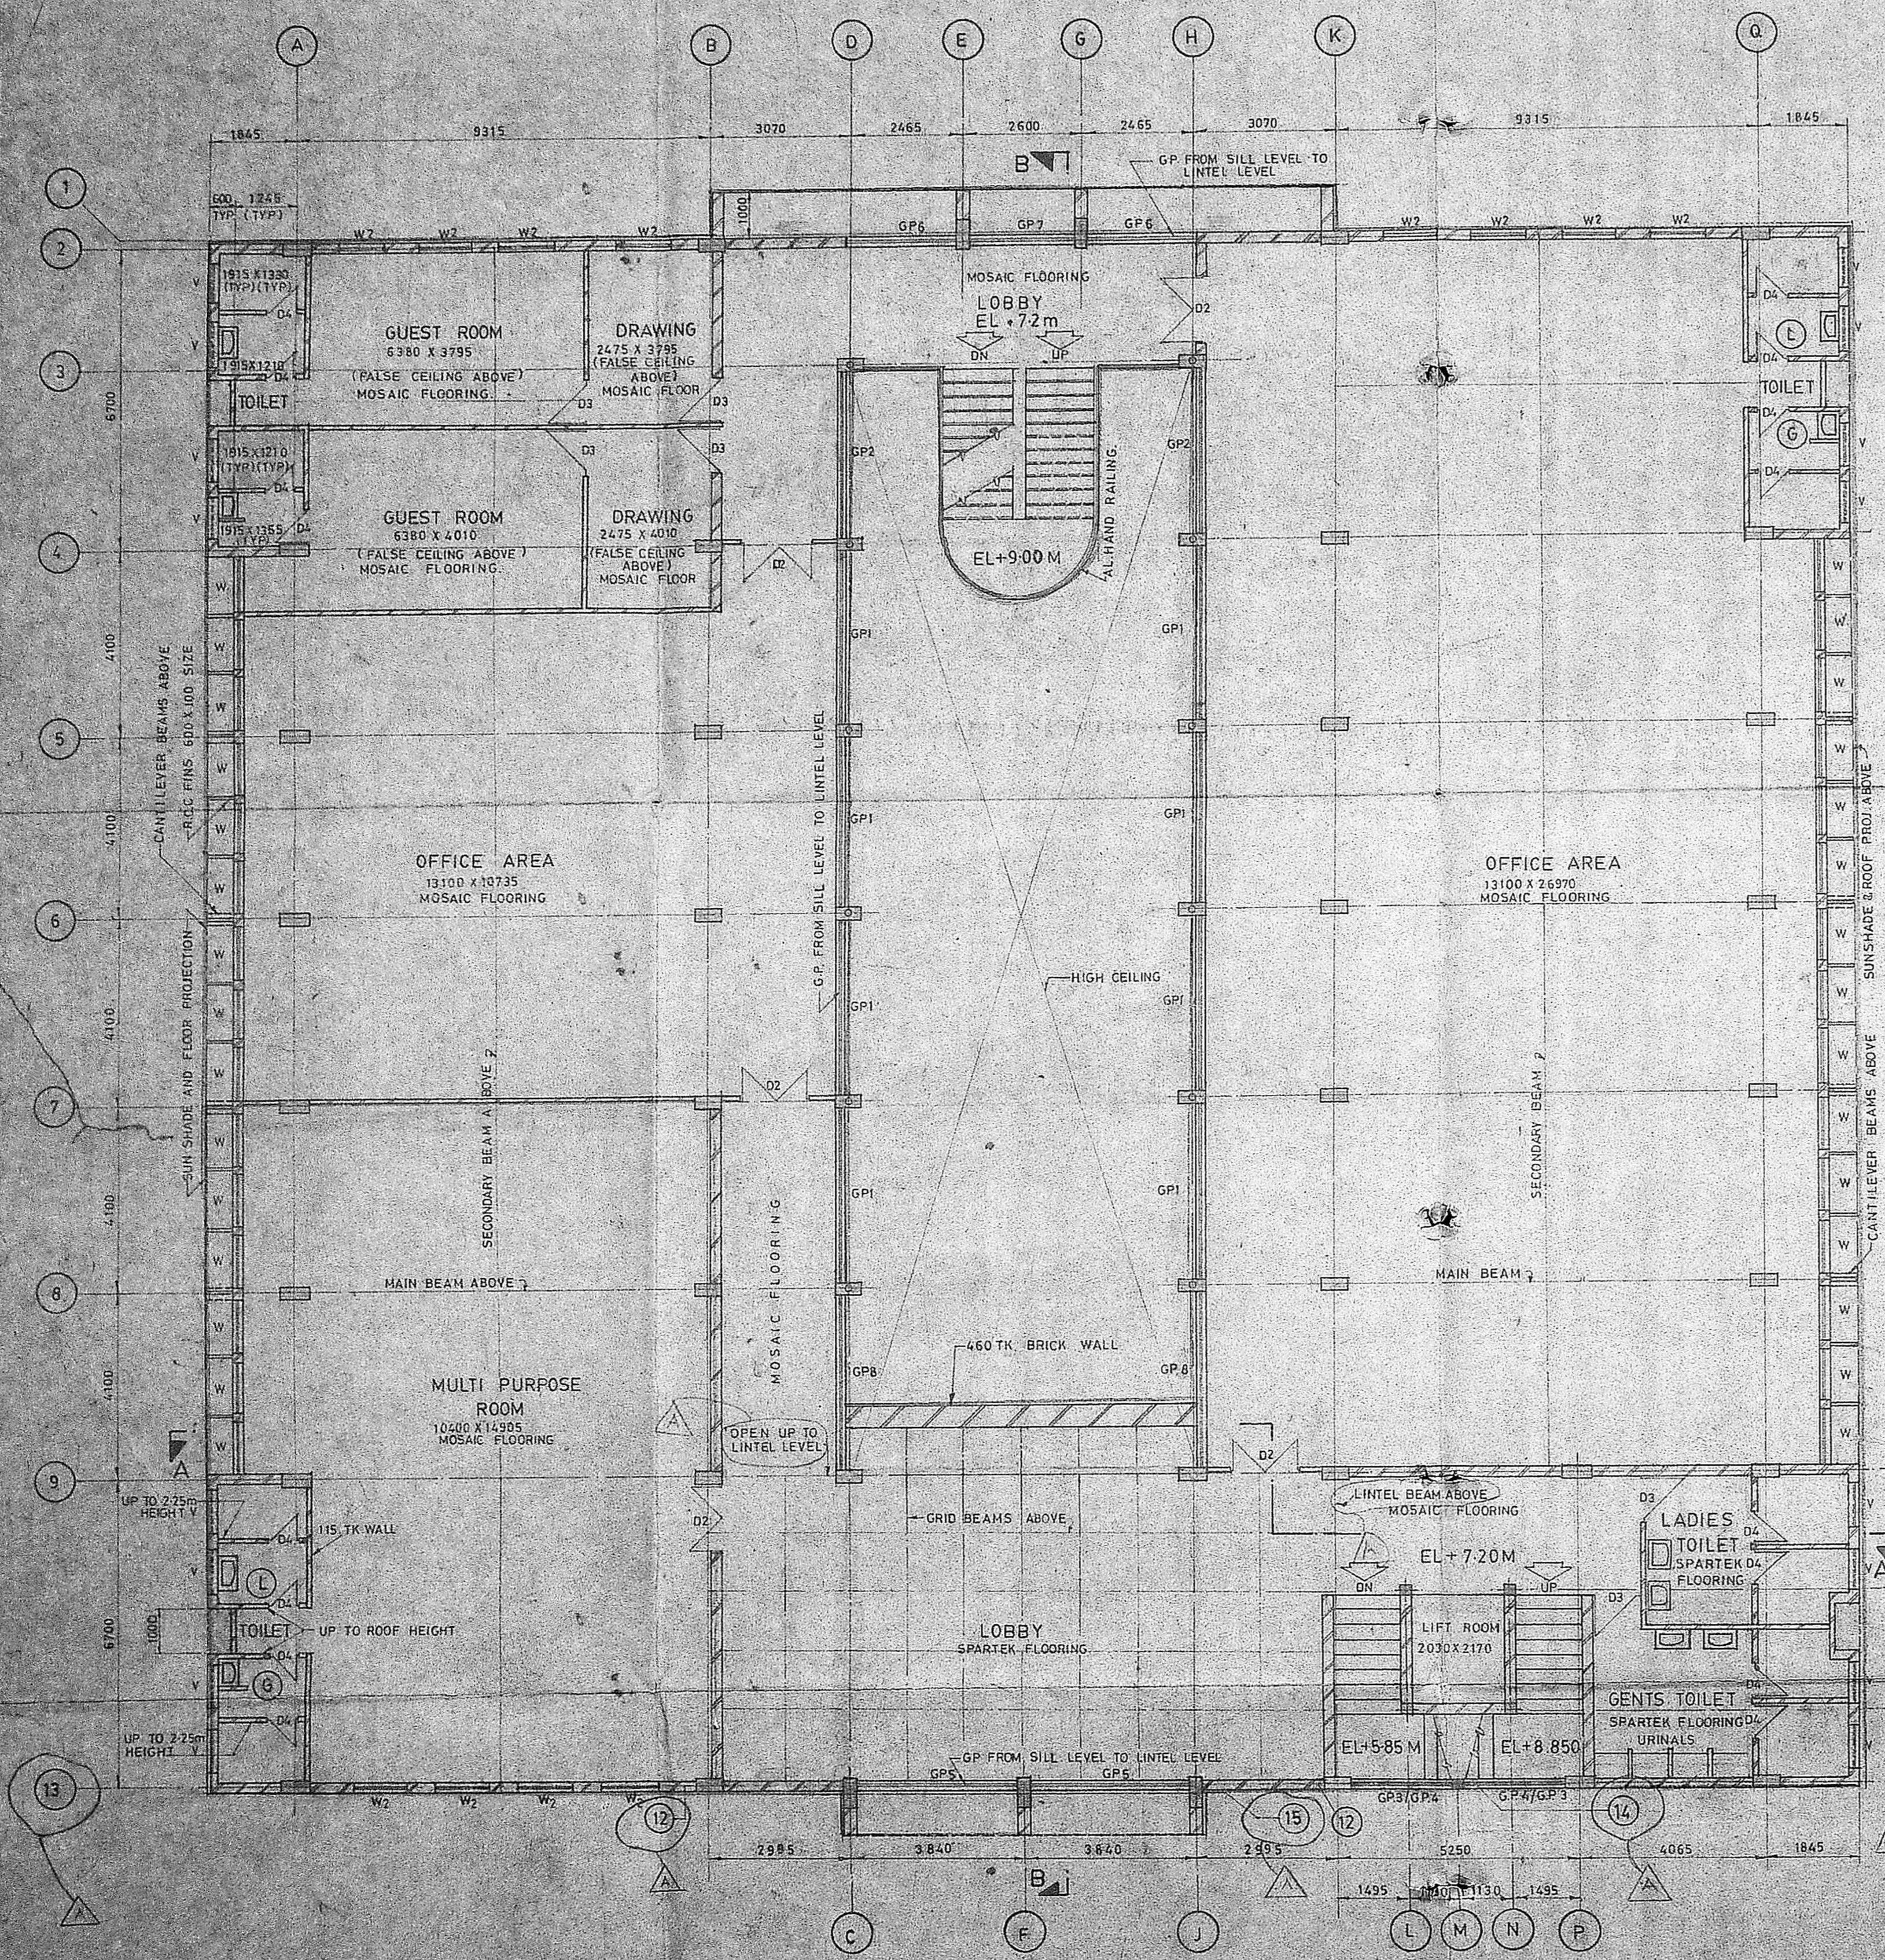

SECOND FLOOR PLAN

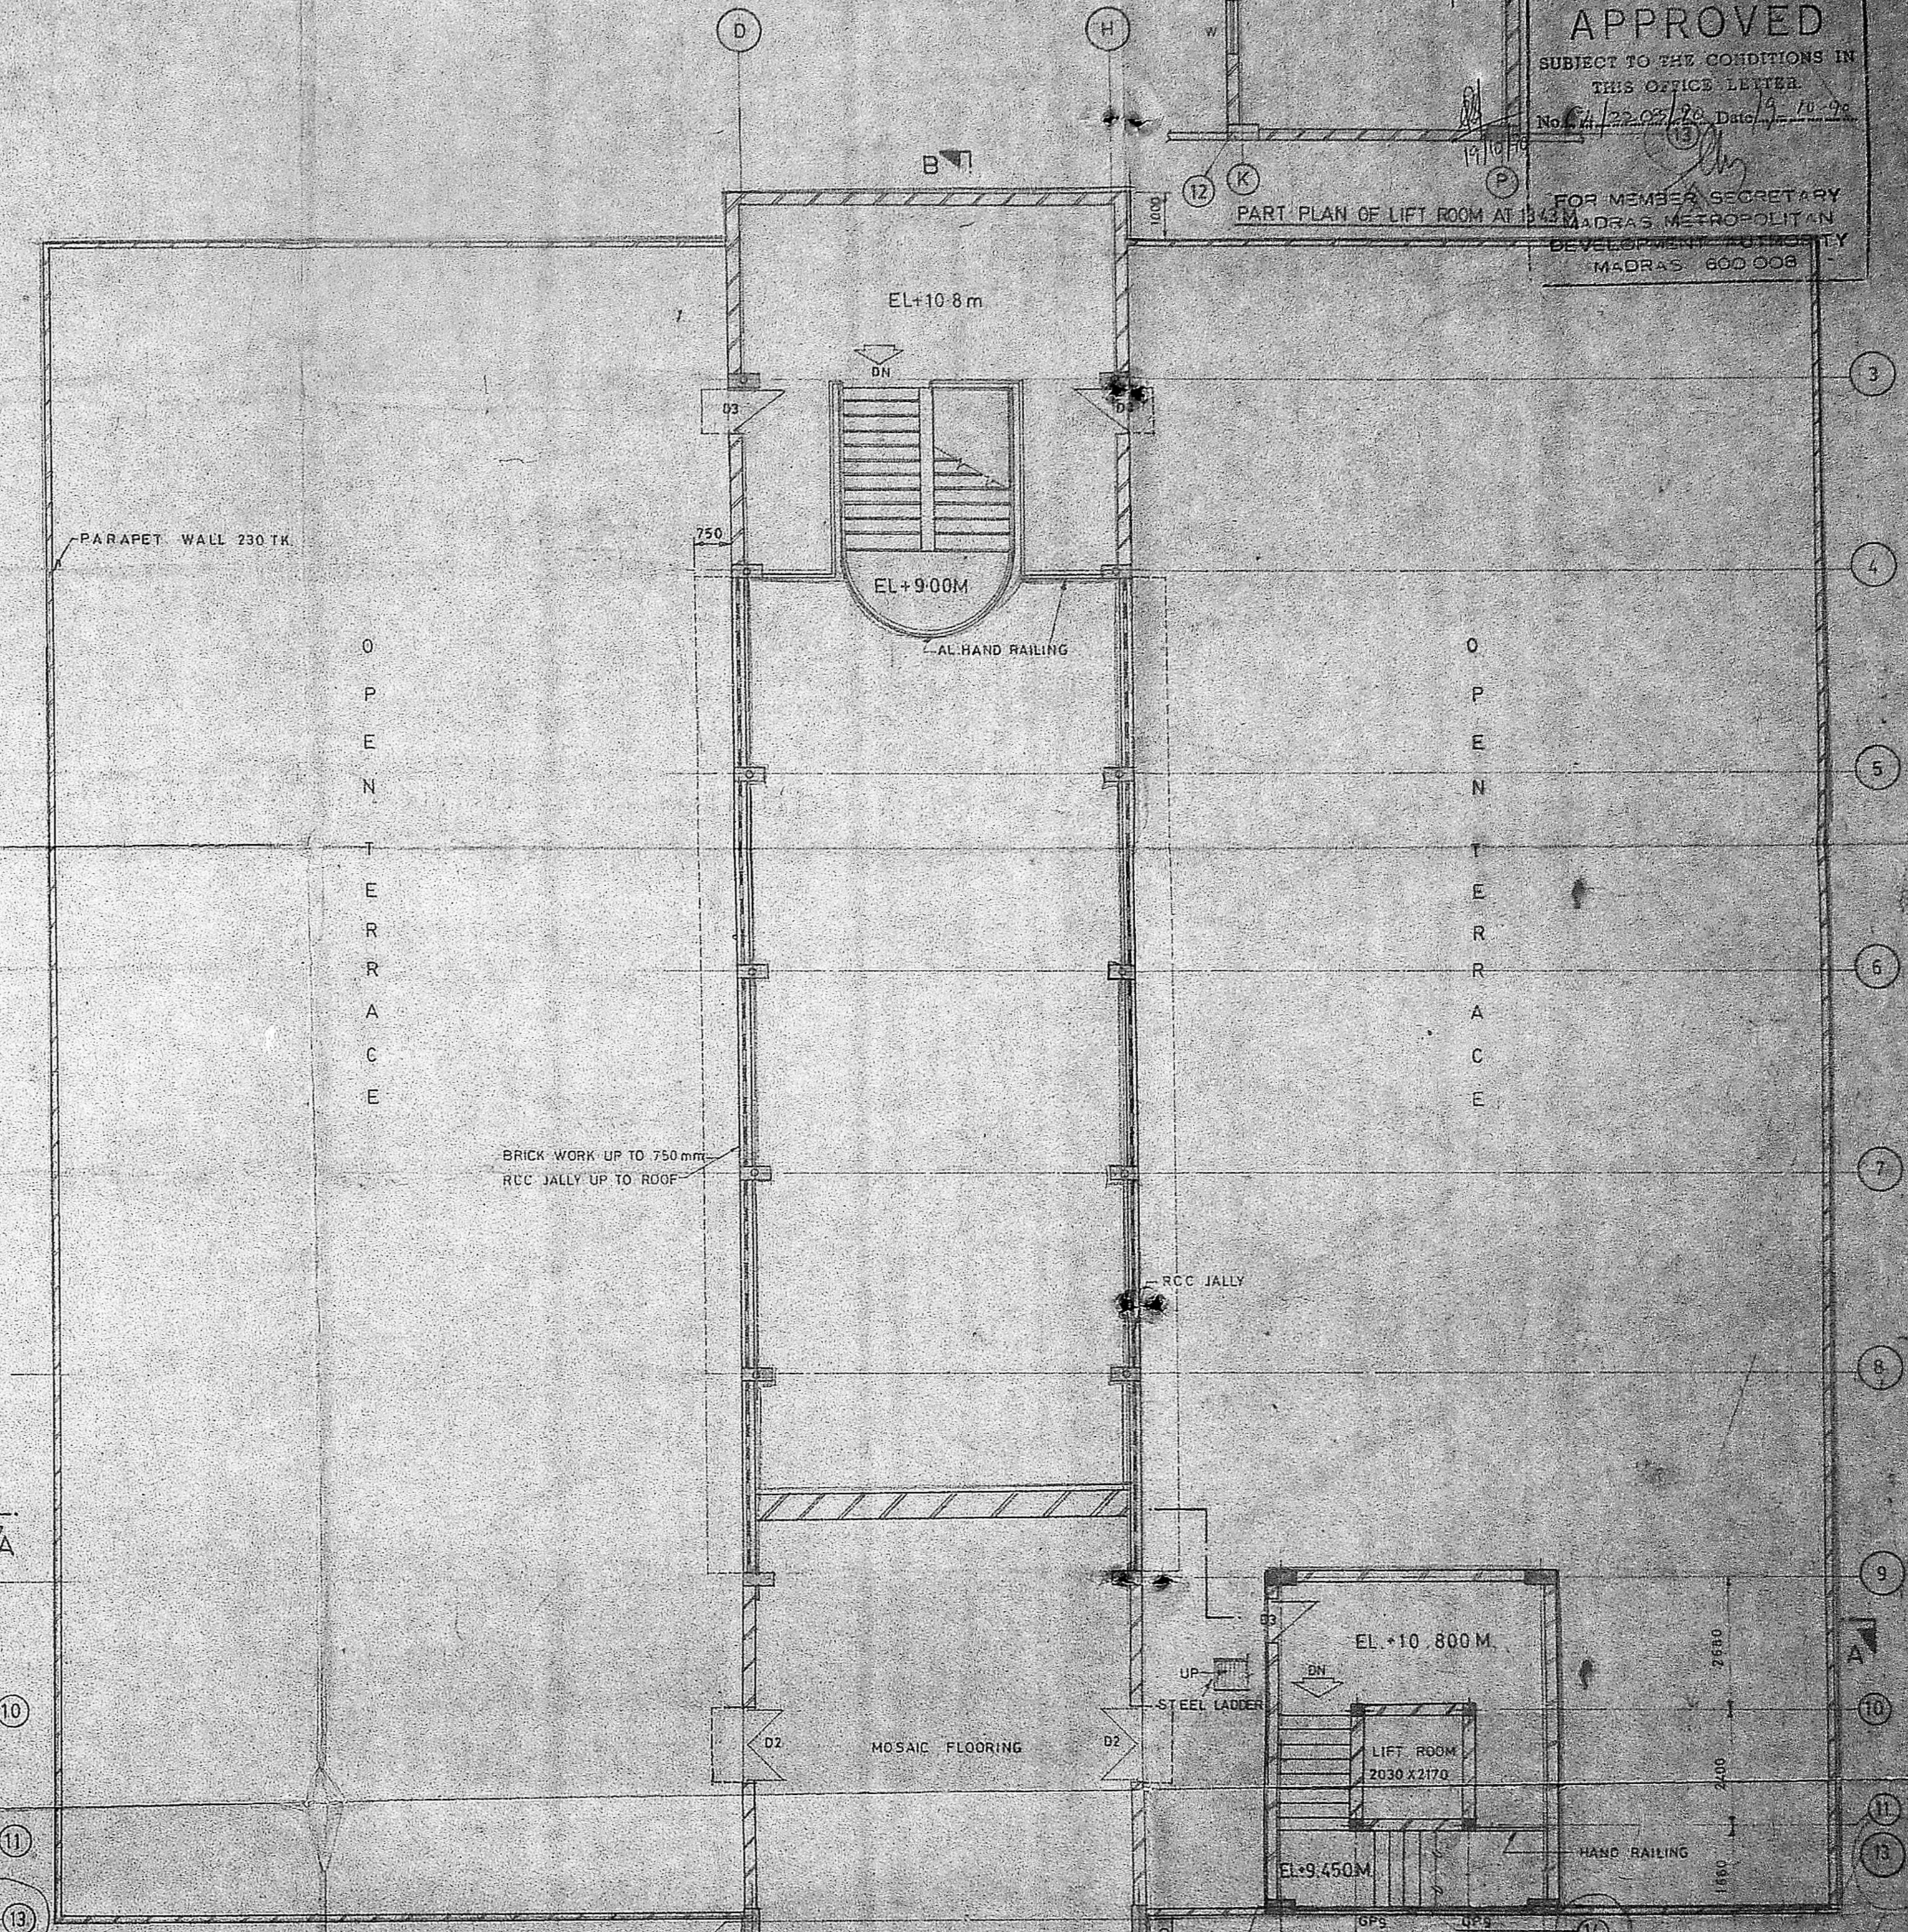

TERRACE FLOOR PLAN

SCHEDULE OF JOINERY :-

SL No	DESCRIPTION	SIZE	QTY
1	D2 - TEAKWOOD DOOR	1500 X 2250	6
2	D3 - TEAKWOOD DOOR	900 X 2250	10
3	D4 - TEAKWOOD DOOR	750 X 2250	16
4	W - ALUMINIUM WINDOW (GLAZED)	1100 X 1460	33
5	V - ALUMINIUM VENTILATOR (GLAZED)	980 X 580	16
6	W2 - LOUVRED WINDOW	1100 X 1460	12

Deputy Manager (Civil),  
 STATE INDUSTRIES PROMOTION  
 CORPORATION OF TAMIL NADU LTD.,  
 MADRAS 600 008

PROJECT ENGINEER  
 SITE ENGINEER GRADE  
 TAMIL NADU STATE CONSTRUCTION CORPORATION LTD.  
 A.O. BLOCK IN MEPZ  
 MADRAS

TAMILNADU STATE CONSTRUCTION CORPORATION LTD  
 MADRAS

PLAN OF ADMINISTRATIVE BUILDING AT MEPZ

NOTES -  
 1. THIS DRAWING IS BASED ON CUSTOMERS DRAWING.  
 2. FOR PLAN OF GROUND AND FIRST FLOOR REFER SHEET 1 OF 3 OF THIS DRG.  
 3. FOR NOTES REFER SHEET 1 OF 3 OF THIS DRG.  
 4. SLOPE IN TERRACE 1:60

Development Commissioner  
 Madras Export Processing Zone  
 Madras-34

REV	DESCRIPTION	APPD.	DATE
A	REVISED AS NOTED		14.4.88

DESIGNED	CHECKED	DATE	INITIALS
SHAMUGA SUNDARAM		4.4.88	M

GROUP: CIVIL & STRUCTURAL DESIGN  
 SCALE: MADRAS

ESQUIRE ENGINEERS & CONSULTANTS  
 MADRAS NEWDELHI BOMBAY CALCUTTA

JOB No: 6102  
 DRG. No: EEC-6102-C-002