

Planning Permit No. C.P.P. 1176 1/2/50  
**APPROVED**  
 SUBJECT TO THE CONDITIONS IN THIS OFFICE LETTER.  
 No. C/242/50 Date 15-8-98  
*Shy Sankar*  
 FOR MEMBER SECRETARY  
 MADRAS METROPOLITAN DEVELOPMENT AUTHORITY  
 MADRAS - 600 008.

28  
 Revised drawing 23/3/98  
 21

19.4.98  
 23.6.11.03

SCALE  
 1" = 3'-0"  
 DATE  
 21-2-90  
 DRAWN  
 R. RAO.



TITLE  
 DRG. NO. 06A-365  
 SITE PLAN OF PROPOSED BUILDING.

PROJECT.  
 PROPOSED HOSPITAL BUILDING FOR SRI. RAMAKRISHNA VIVEKANANDA FAMILY WELFARE CENTRE  
 143, LATTICE BRIDGE ROAD, THIRUVANMIYUR, MADRAS-40. R.S. NO. DIV. NO.

AUTHORIZED SIGNATORY  
 For THE PUNJAB ASSOCIATION (REGD)  
 General Secretary  
 LIC. NO. 176  
 OLA-99-1.

LICENSED SURVEYOR  
 ARCHITECTS  
**E. D. P. CONSULTANTS.**  
 503, 15TH CROSS, INDIRANAGAR II<sup>ND</sup> STAGE BANGALORE-35.



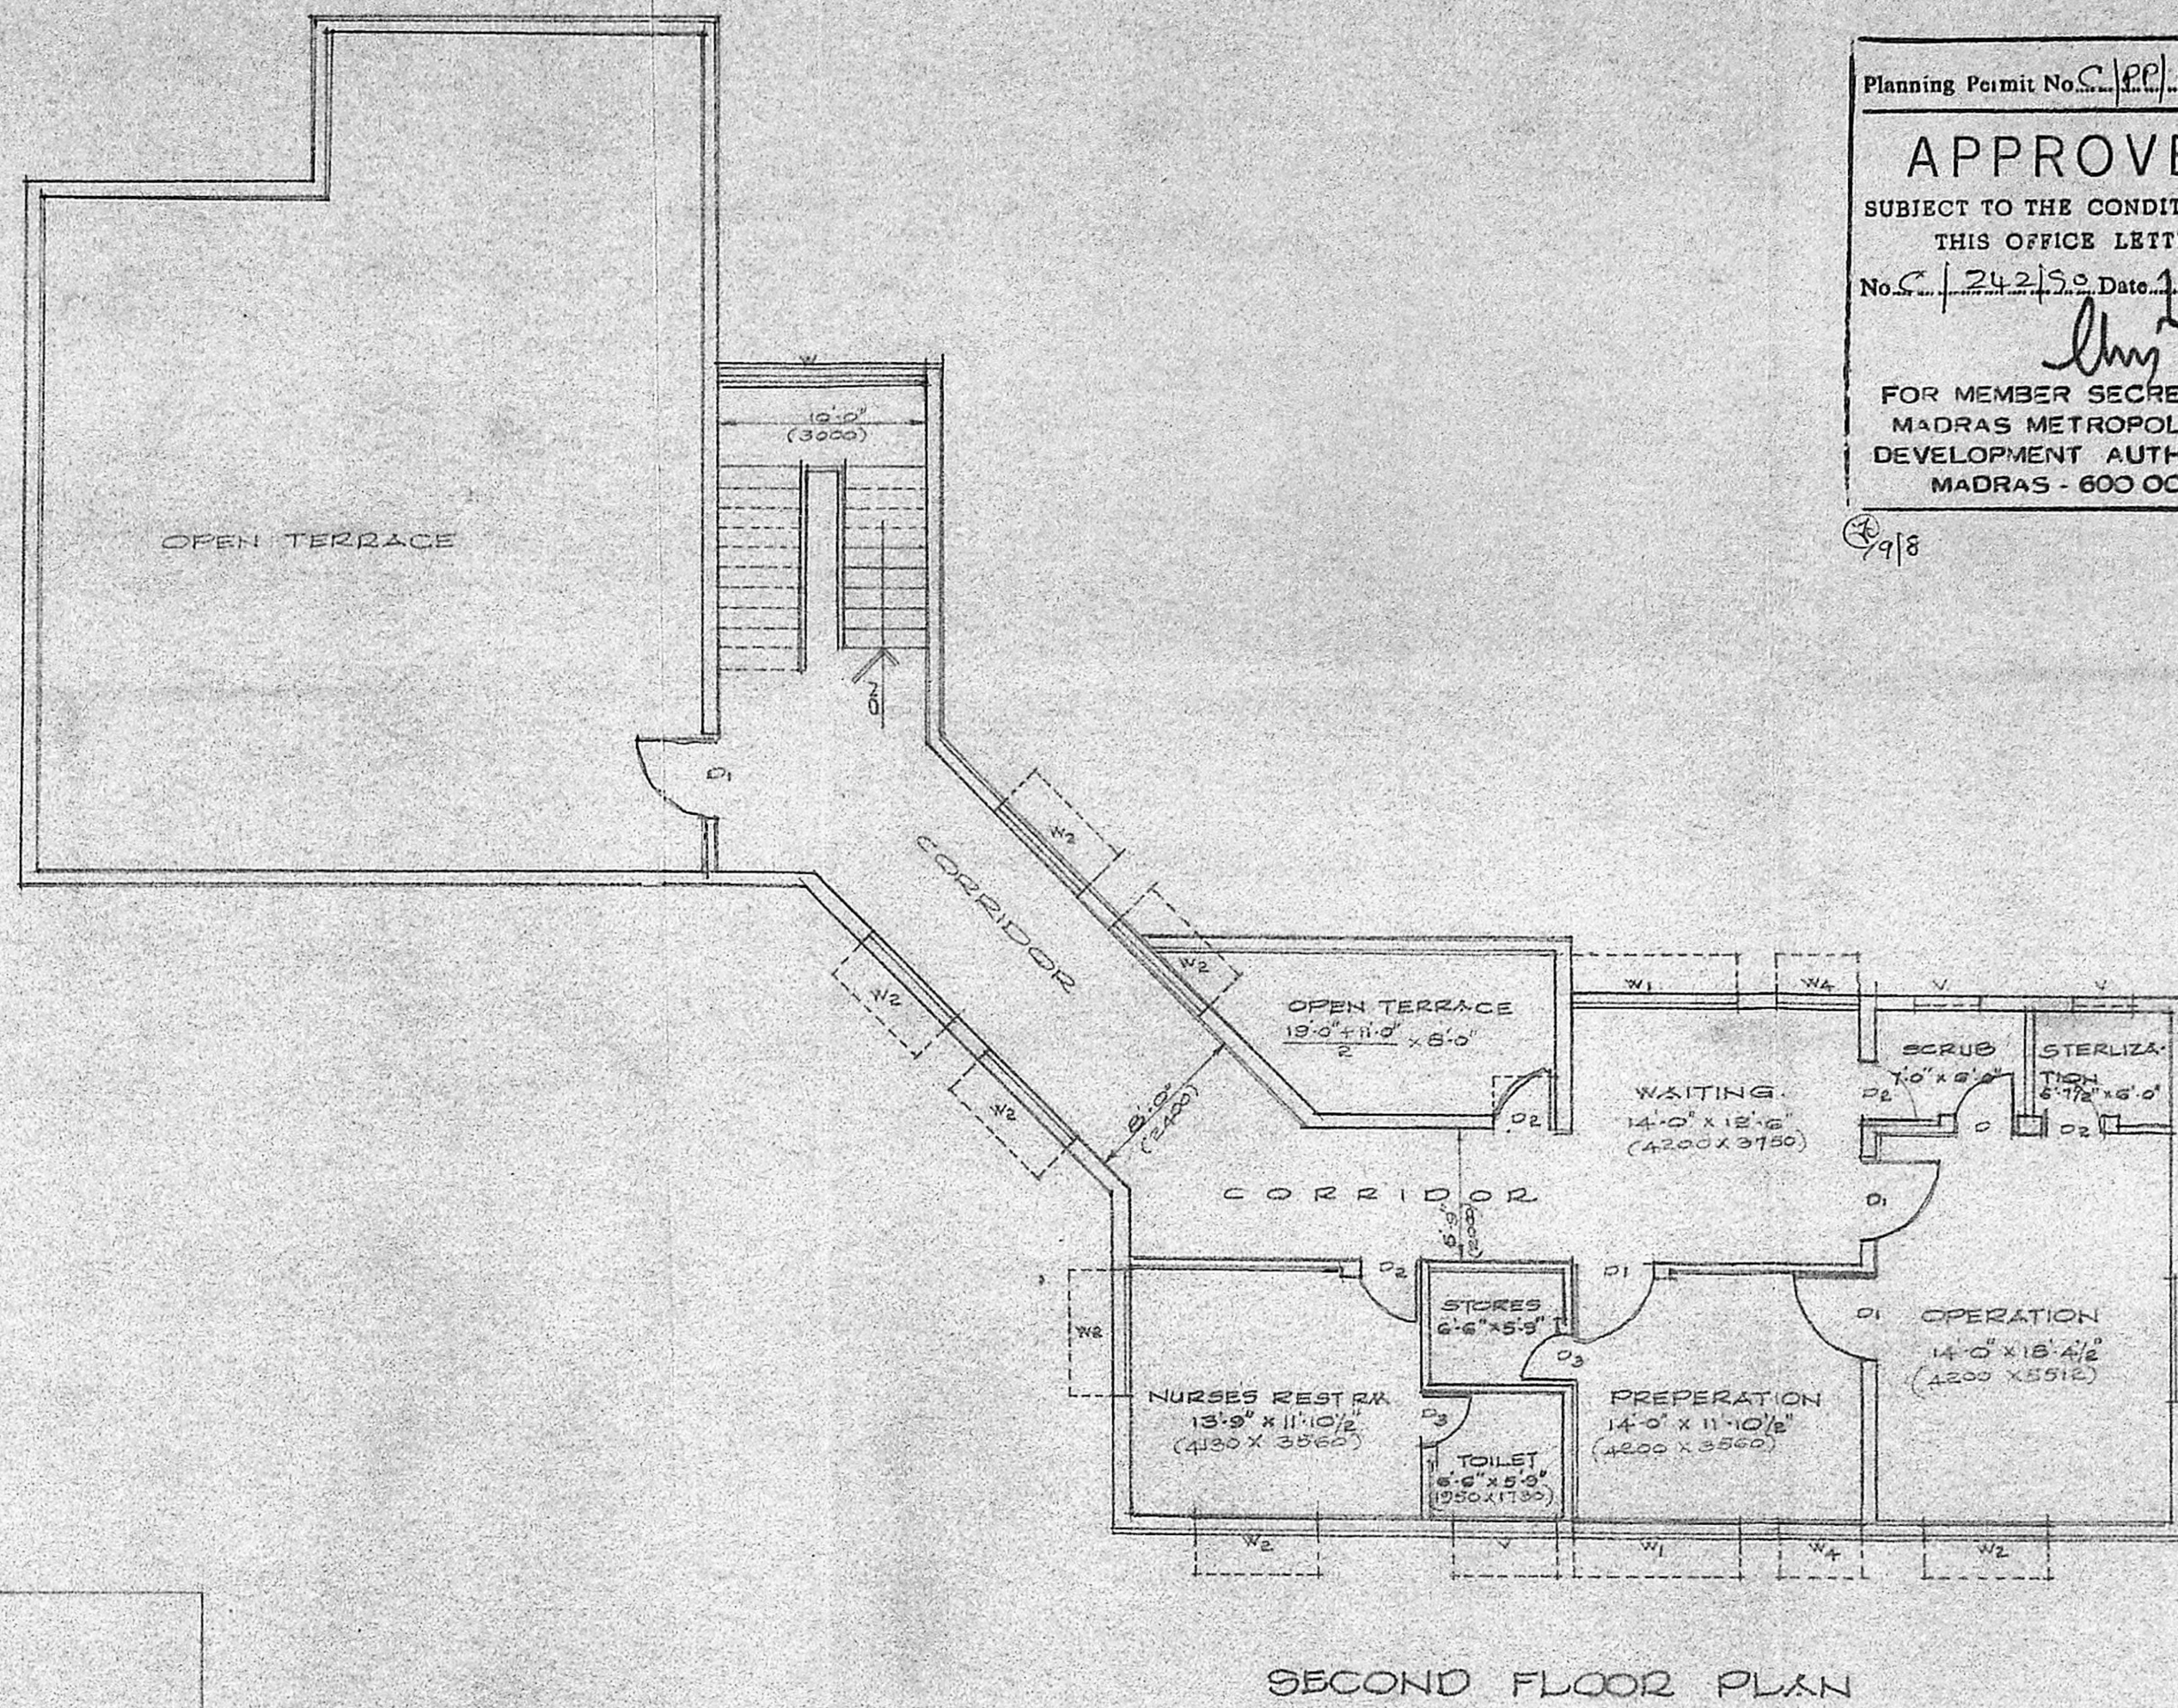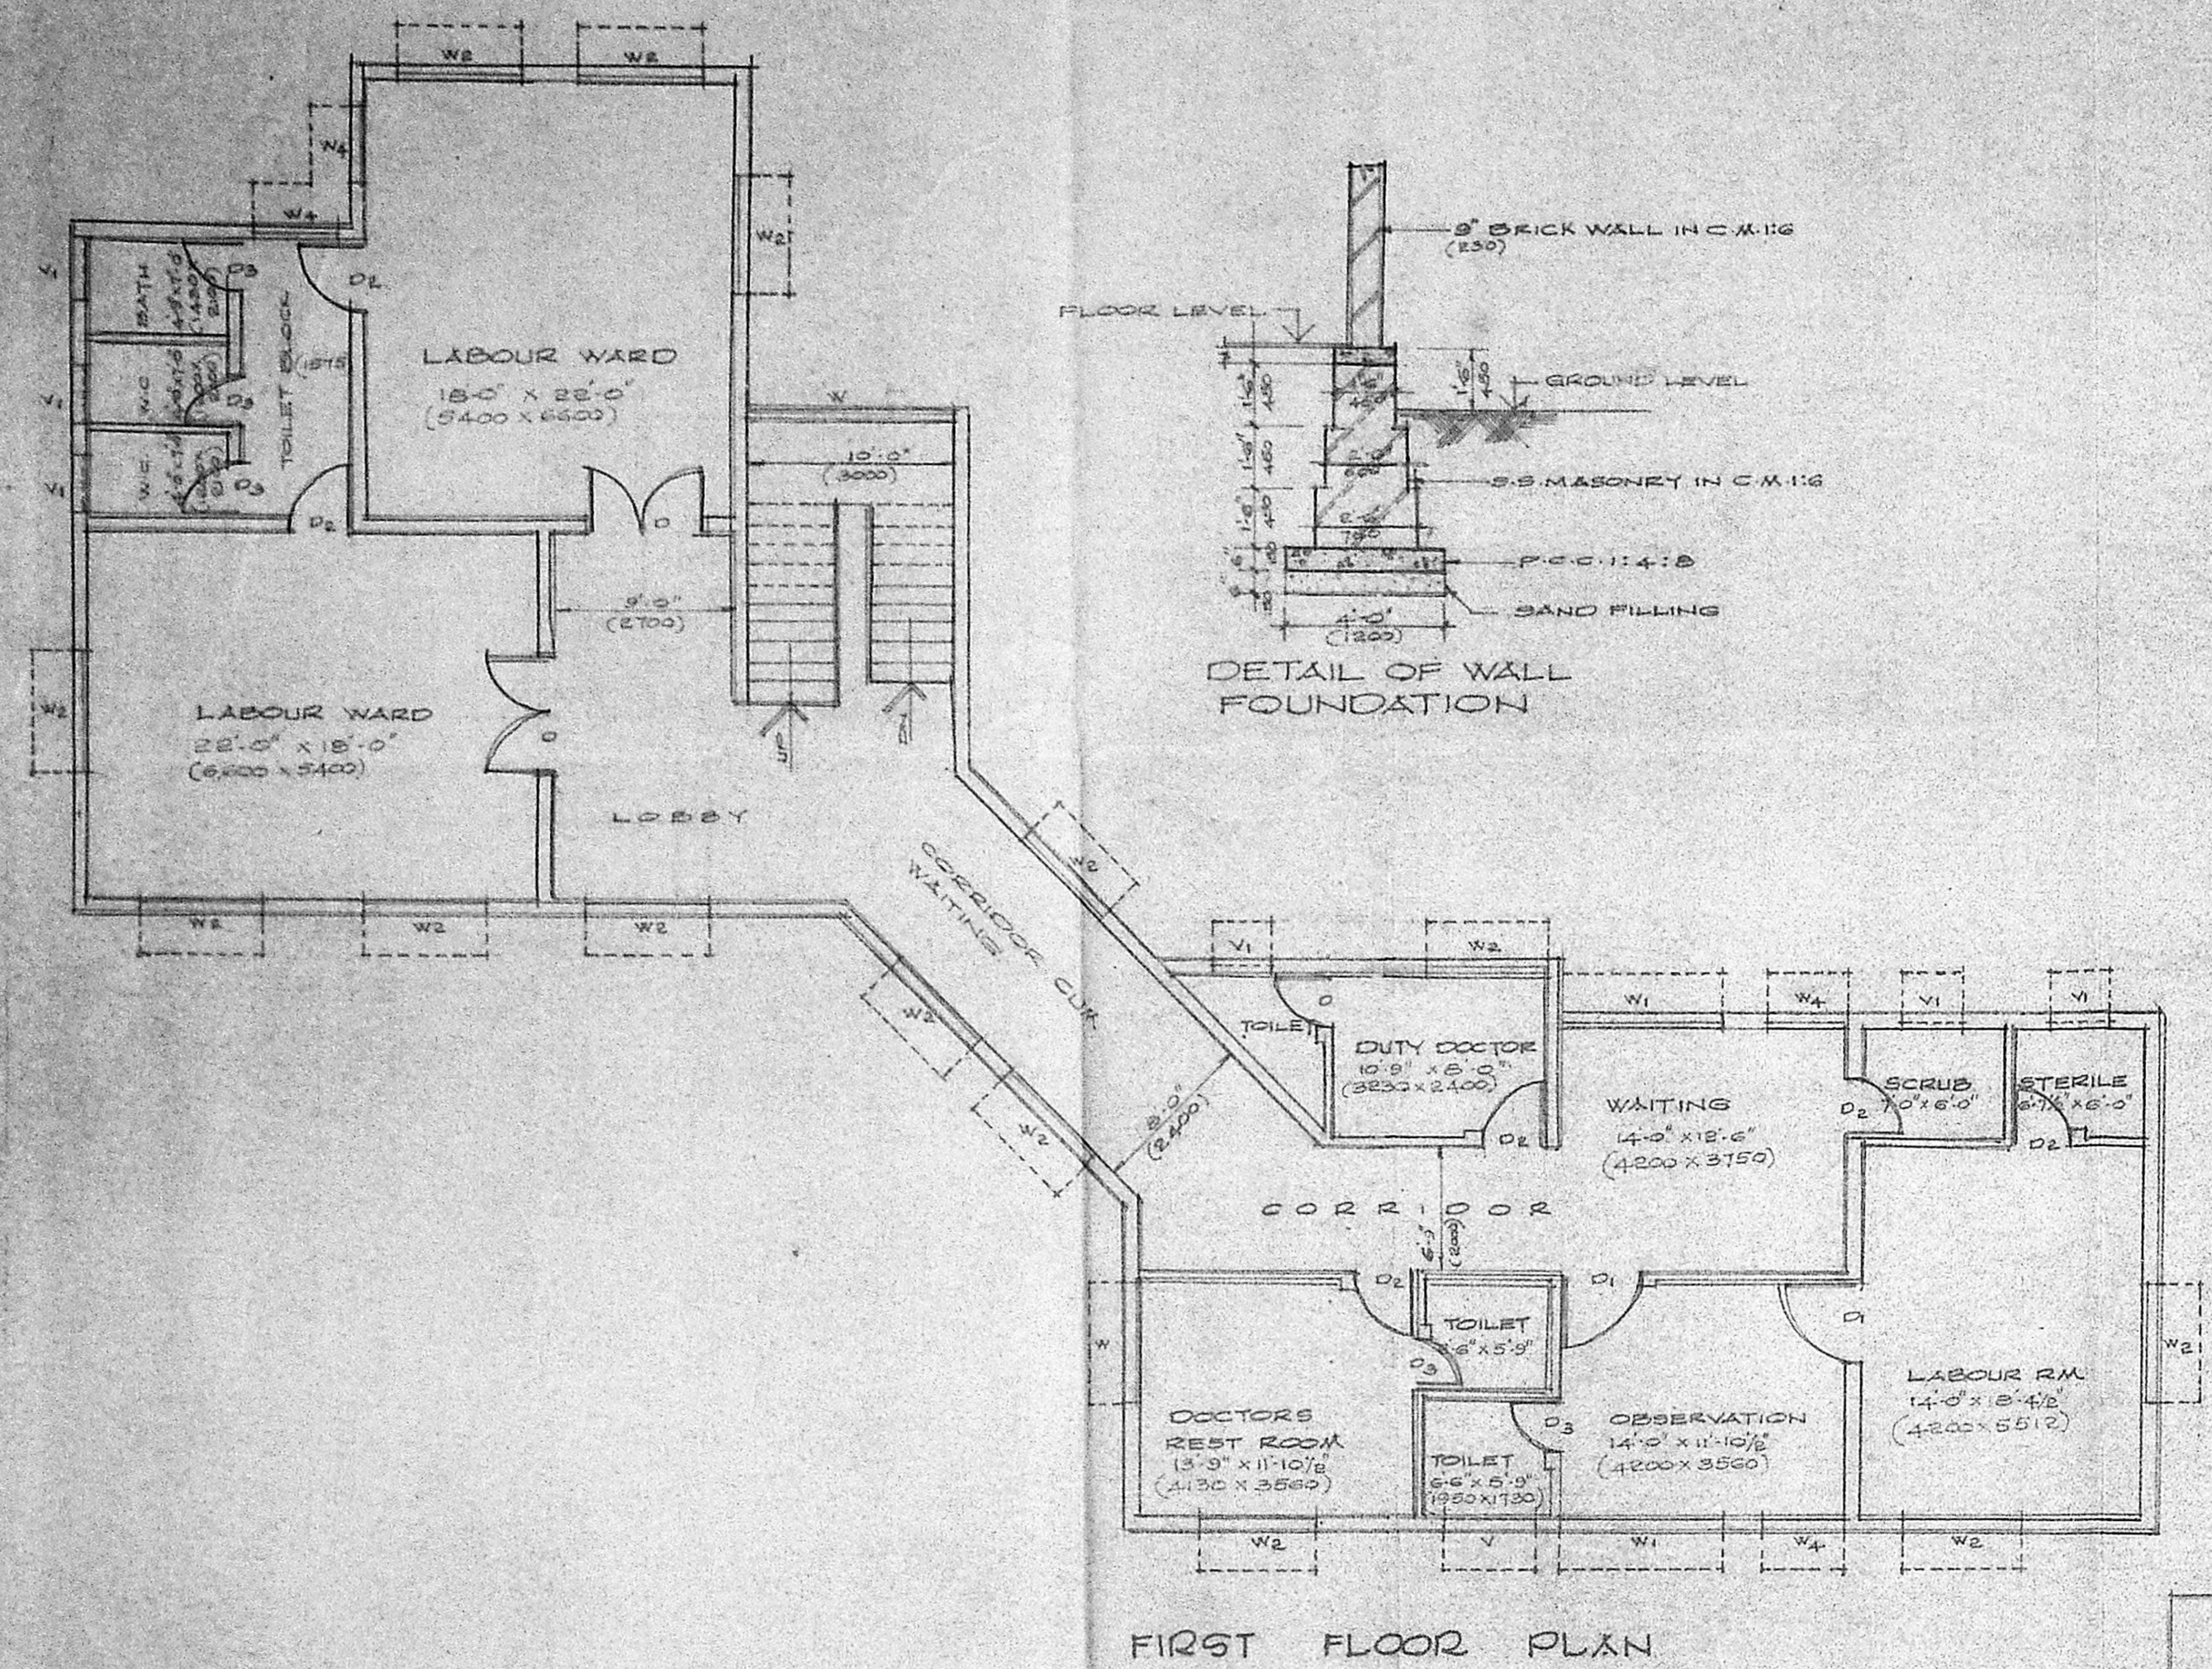

Planning Permit No. C.P.P. 174/56/5  
**APPROVED**  
 SUBJECT TO THE CONDITIONS IN THIS OFFICE LETTER.  
 No. C.P.P. 242/52 Date 1-8-79  
 FOR MEMBER SECRETARY  
 MADRAS METROPOLITAN  
 DEVELOPMENT AUTHORITY  
 MADRAS - 600 008.

SCHEDULE OF DOORS & WINDOWS ETC.



INDEX	DESCRIPTION	SIZE
MD	MAIN DOOR (ALUMINIUM & GLAZED)	5'-0" x 7'-0" (1500 x 2100)
D	DOOR (TEAK WOOD)	5'-0" x 7'-0" (1500 x 2100)
D1	DOOR ( -DO- )	4'-0" x 7'-0" (1200 x 2100)
D2	DOOR ( -DO- )	5'-0" x 7'-0" (1500 x 2100)
D3	DOOR ( -DO- )	5'-0" x 7'-0" (1500 x 2100)
W	WINDOW (ALUMINIUM & GLAZED FOR FRONT PORTION & FOR ALL OTHERS M-S)	10'-0" x 4'-6" (3000 x 1350)
W1	WINDOW	5'-0" x 4'-6" (1500 x 1350)
W2	WINDOW	5'-0" x 4'-6" (1500 x 1350)
W3	WINDOW	5'-0" x 4'-6" (1500 x 1350)
W4	WINDOW	4'-0" x 4'-6" (1200 x 1350)
W5	WINDOW	3'-0" x 4'-6" (900 x 1350)
V	VENTILATOR	5'-0" x 2'-0" (1500 x 600)
VI	VENTILATOR	3'-0" x 2'-0" (900 x 600)

STATEMENT OF AREAS

1	GROUND FLOOR AREA	2781.687 SFT	258.42 SQM
2	FIRST FLOOR AREA	3814.625 SFT	354.38 SQM
3	SECOND FLOOR AREA	2347.00 SFT	217.48 SQM
	TOTAL AREA	8943.312 SFT	830.28 SQM

FIRST FLOOR PLAN

SECOND FLOOR PLAN

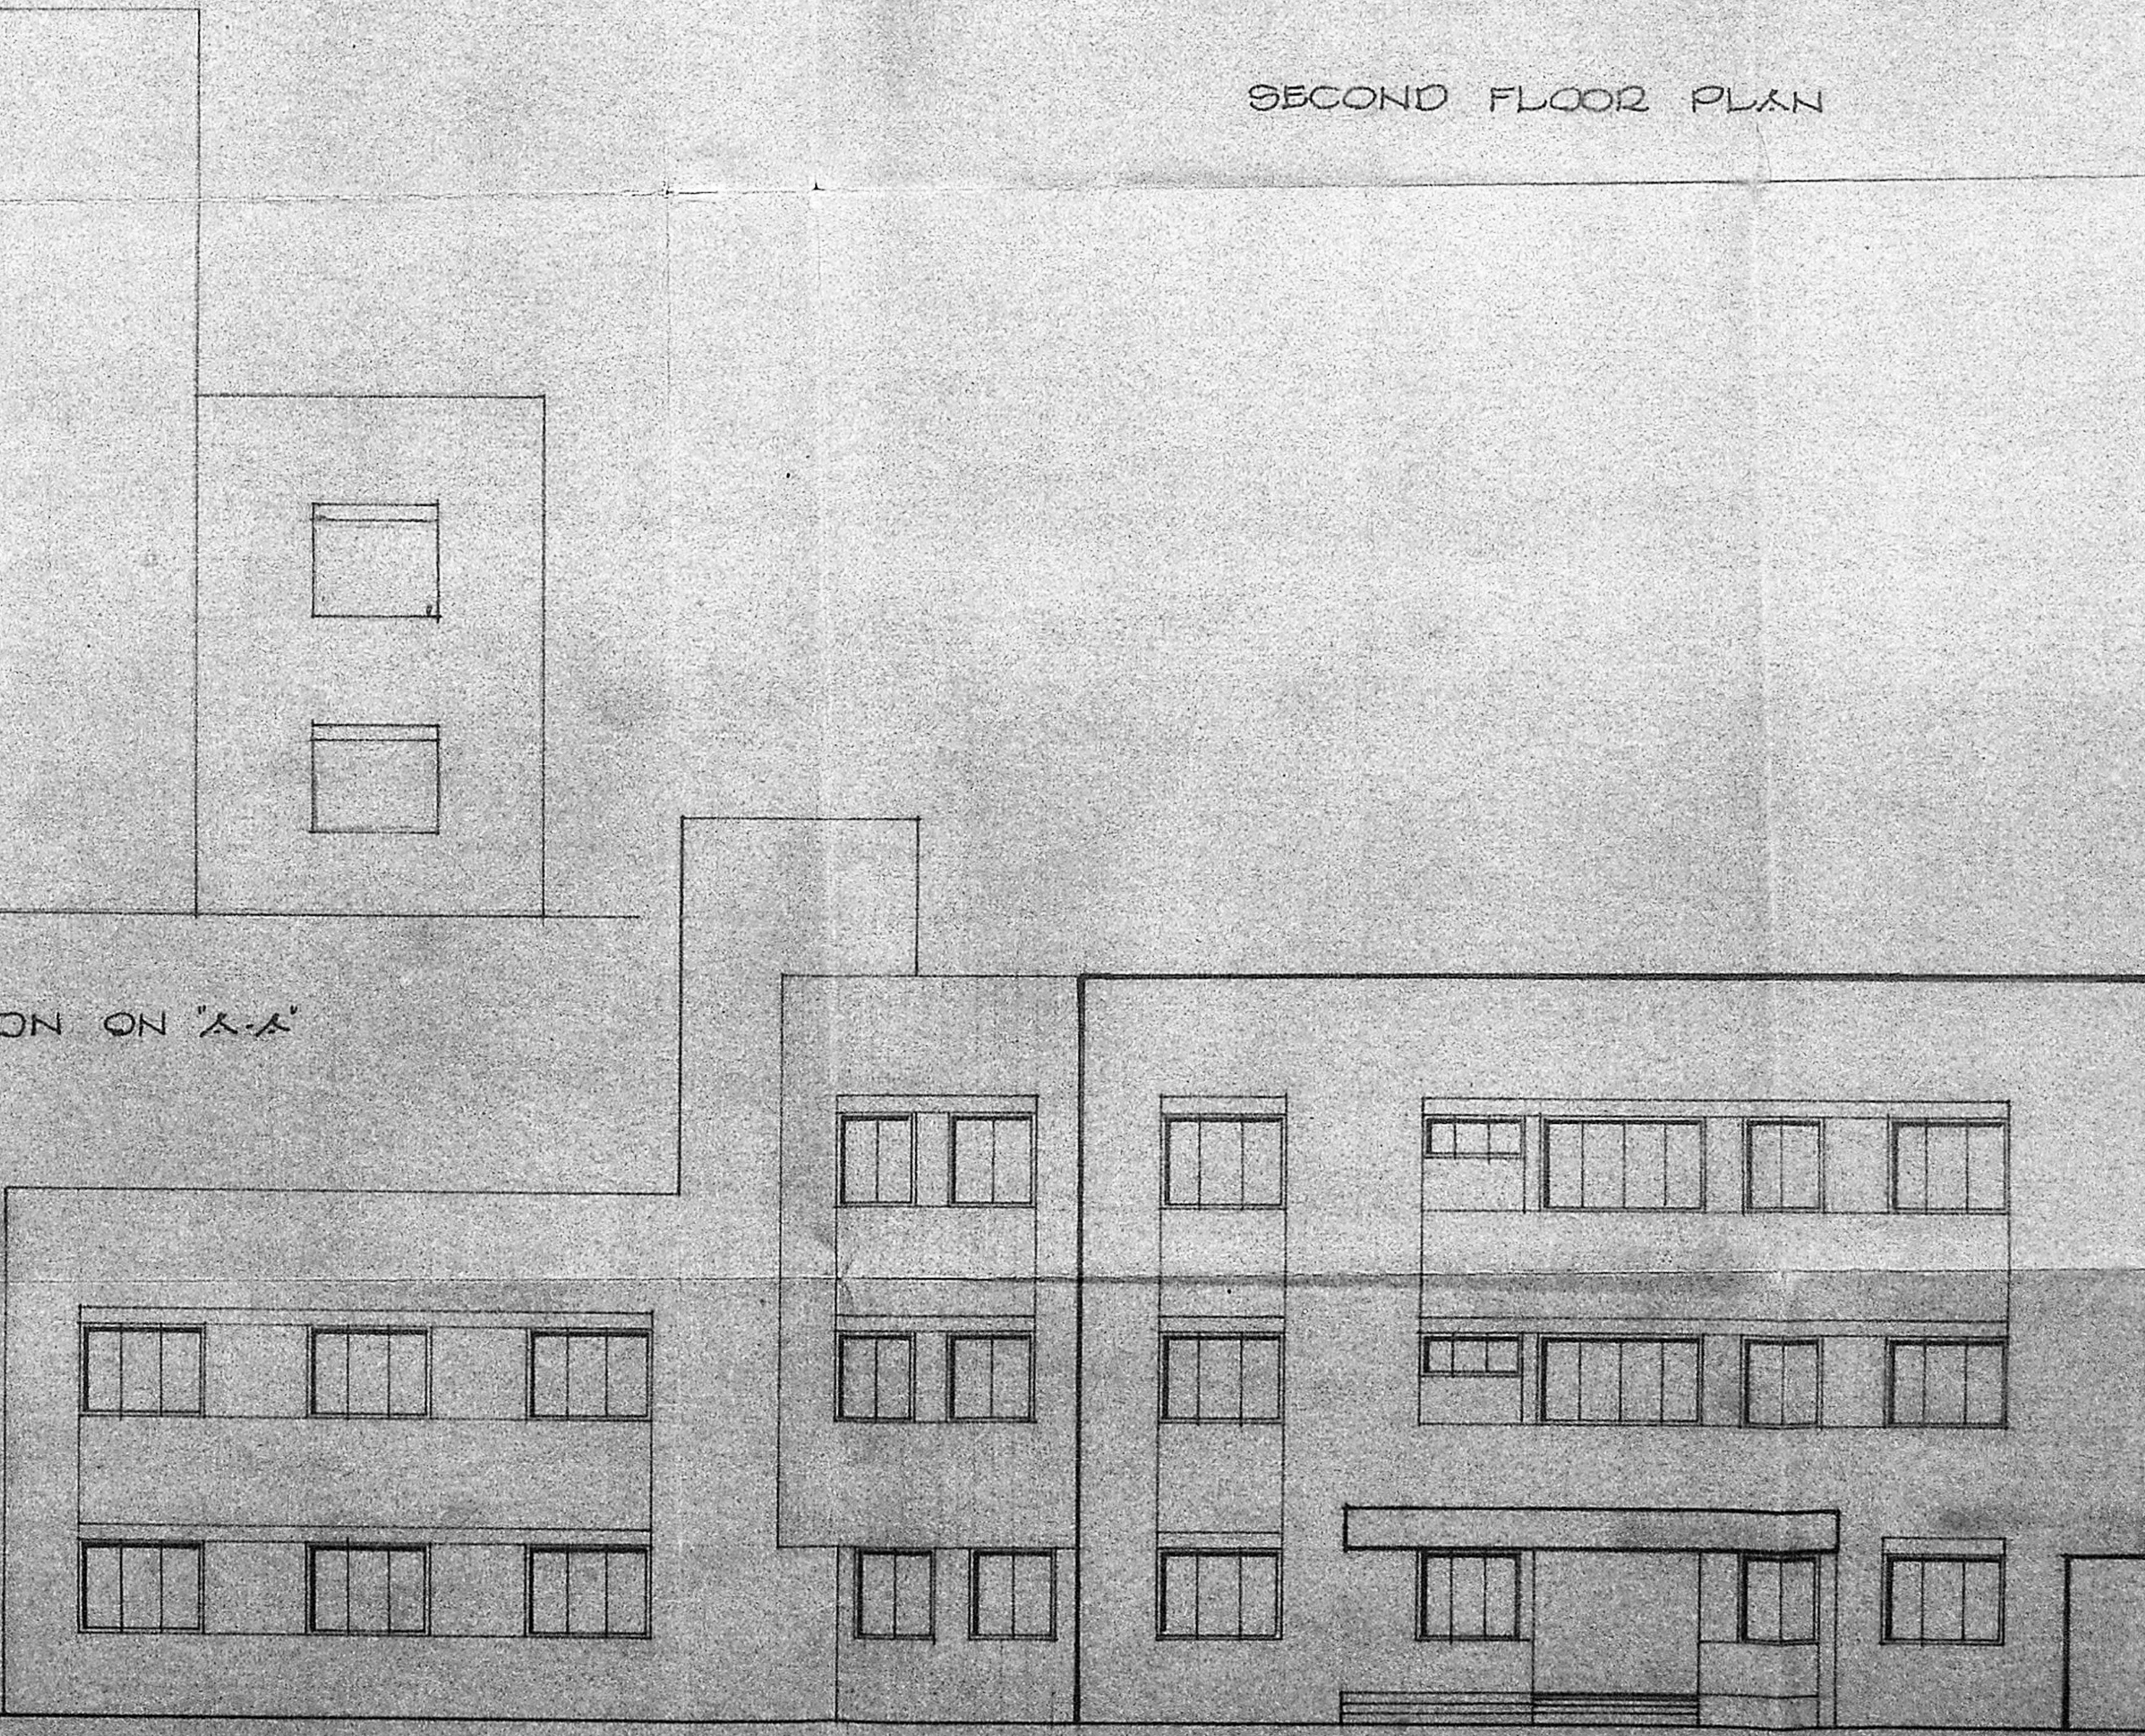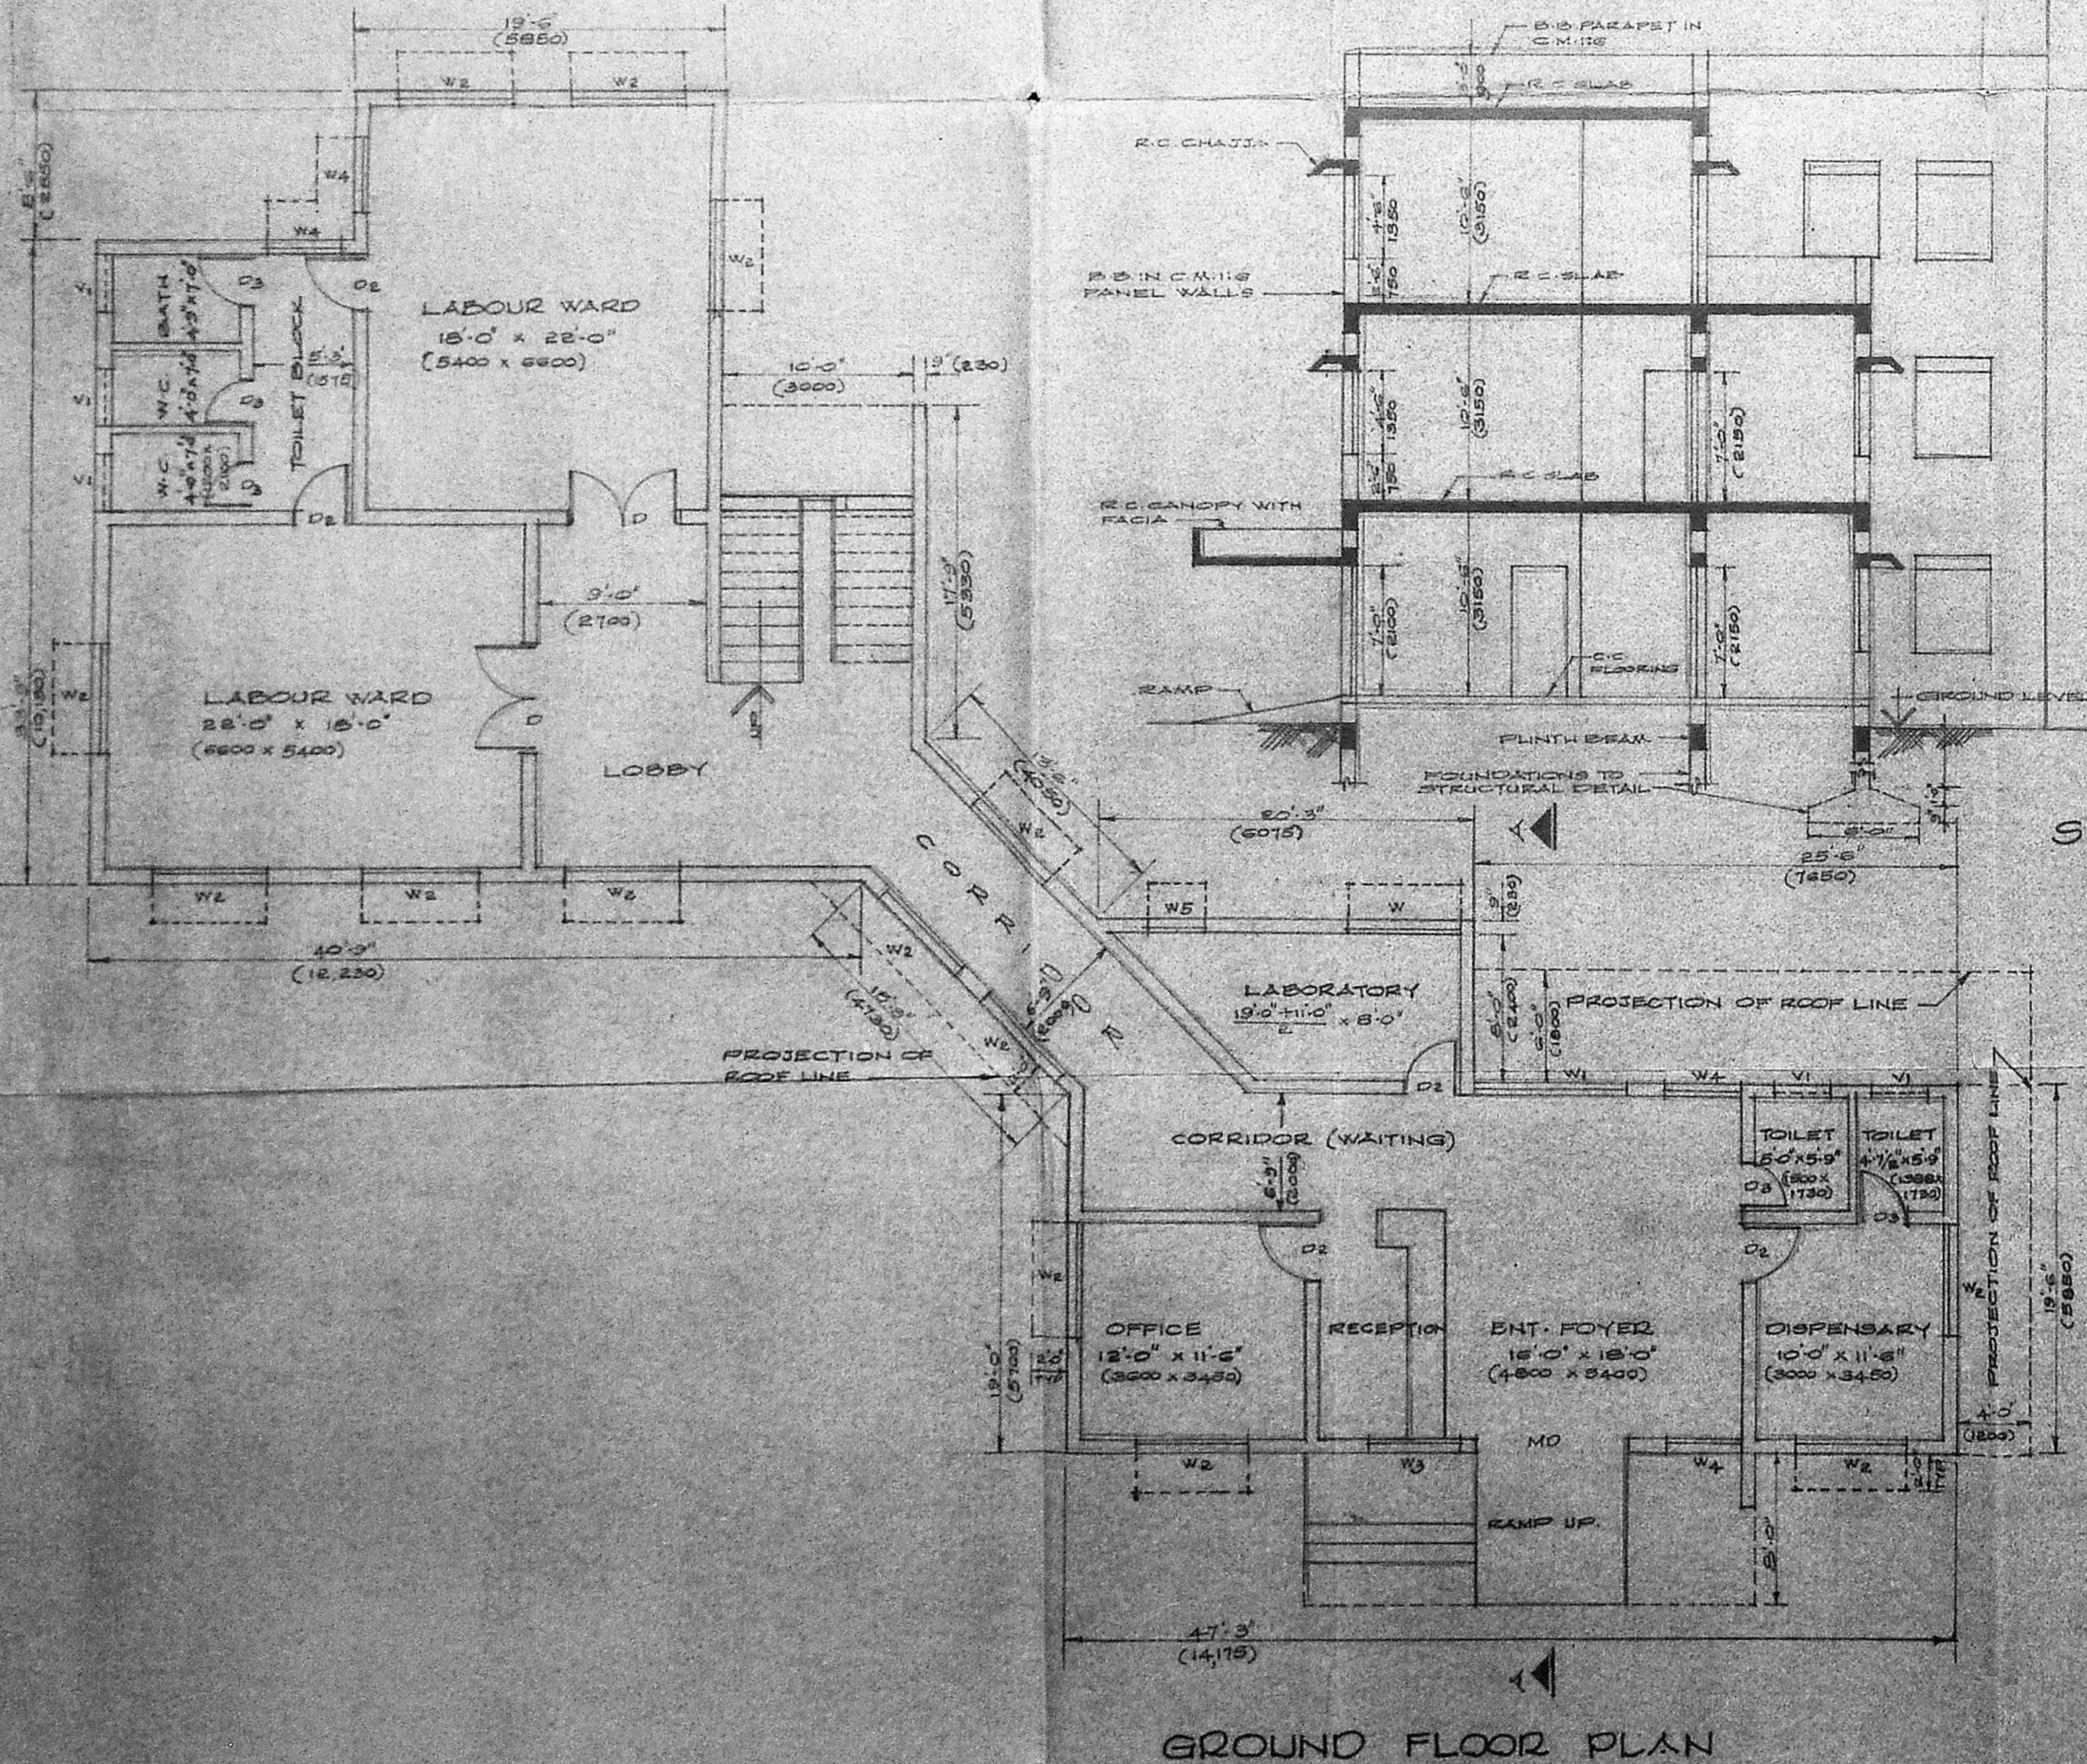

SECTION ON 'A-A'

FRONT ELEVATION.

GROUND FLOOR PLAN

TITLE  
 PLANS, ELEVATION & SECTION.

PROJECT  
 PROPOSED HOSPITAL BUILDING FOR SRI. RA. MARRISHNA  
 VIVEKANANDA FAMILY WELFARE CENTRE,  
 143, LATTICE BRIDGE ROAD, THIRUVANMIYUR,  
 MADRAS-40.

SCALE 1"=2'-0"	DRAWING NO 03(A)-365	LICENSED SURVEYOR [Signature]	AUTHORISED SIGNATORY [Signature]
DRAWN B.R.A.O.	DATE 20.12.79	FOR THE PUNJAB ASSOCIATION REG. GENL. SECY.	

ARCHITECTS  
**E.D.P. CONSULTANTS.**  
 502, 16TH CROSS  
 HOBBANAGAR, 2ND STAGE  
 BANGALORE-38.