

Surveying Plan
C4/25230/90

Ok

← C OF THE ROAD
Planning Clearance No. C/PC./2. Ac/91
APPROVED
Subject to the conditions in this office letter
No. C4/25230/90 Dt. 22-1-91
FOR MEMBER SECRETARY
MADRAS METROPOLITAN DEVELOPMENT AUTHORITY

ROAD (65'0") WIDE ROAD (65'0")

(4'0") 1.2 M WIDE MAIN DRAIN

EXISTING BUILDING OF PRIVATE PARTY

MADRAS TELEPHONES BUILDING PLANNING			
CONSTRUCTION OF R L U IN T.E. COMPOUND AT KOYEMBEDU			
SCALE: 1:200			
REF: SAM/885/1		SITE PLAN	
a.amaraswamy 21.6.1990 DRAWN	JTO	AE	AGM

Scrutiny Plan
CA/25230/90

SP/90
7/12

Ok

Planning Clearance No. C/PC/2, B.C./91
APPROVED
Subject to the conditions in
this office letter
No. C2/25230/90 dt. 22-7-91
FOR MEMBER SECRETARY
MADRAS METROPOLITAN
DEVELOPMENT AUTHORITY


[Signature]
Asst. Gen. Manager Buildings
Madras Telephones

SENIOR ARCHITECT
MADRAS


JOB NO. SAM/GGB	SCALE = 1:50	DATE: 16.1.87
DRG NO. 9/A	DEALT BY	CHECKED BY

CONSTRUCTION OF TYPE III
QRTS. HOUSING R.L.U. INT.E.
COMPOUND AT **KOYEMBEDU**

FRONT ELEVATION AND SECTIONAL VIEW

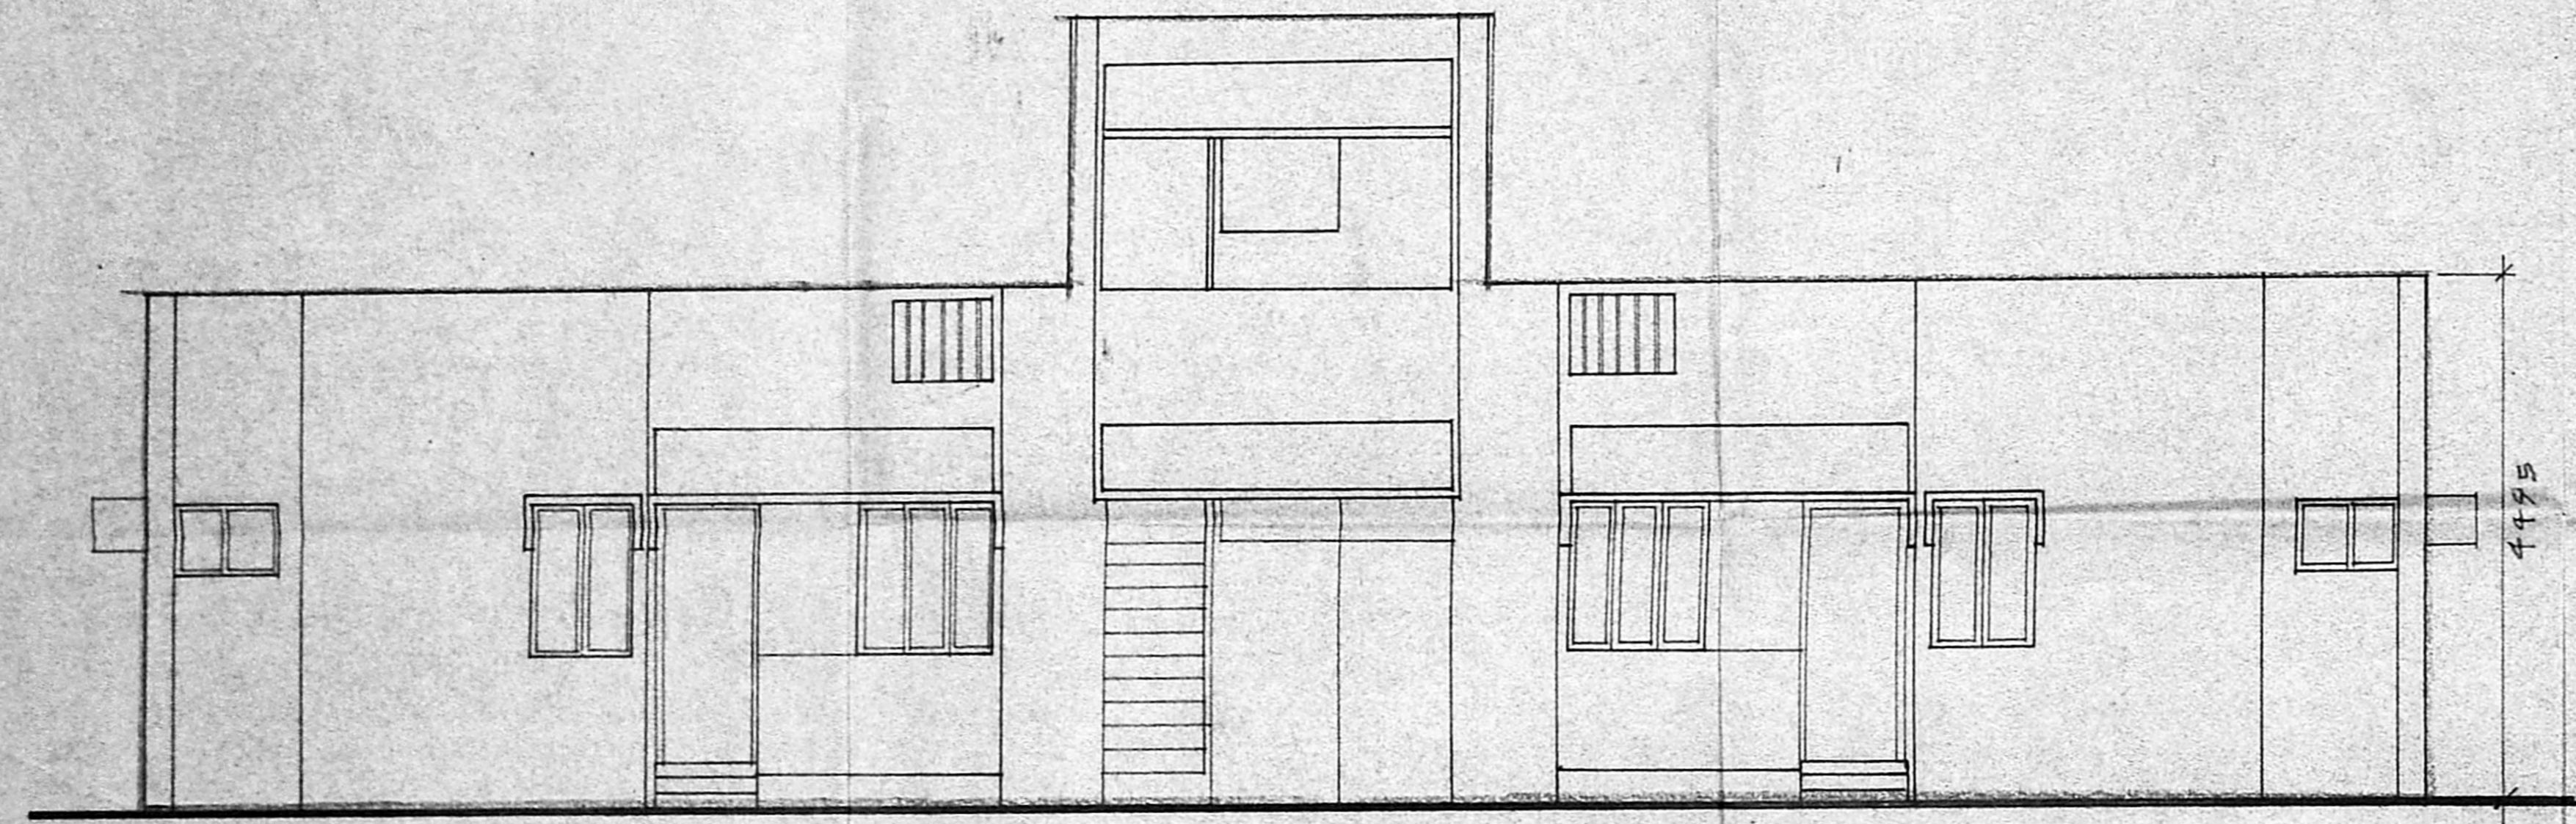


FRONT ELEVATION

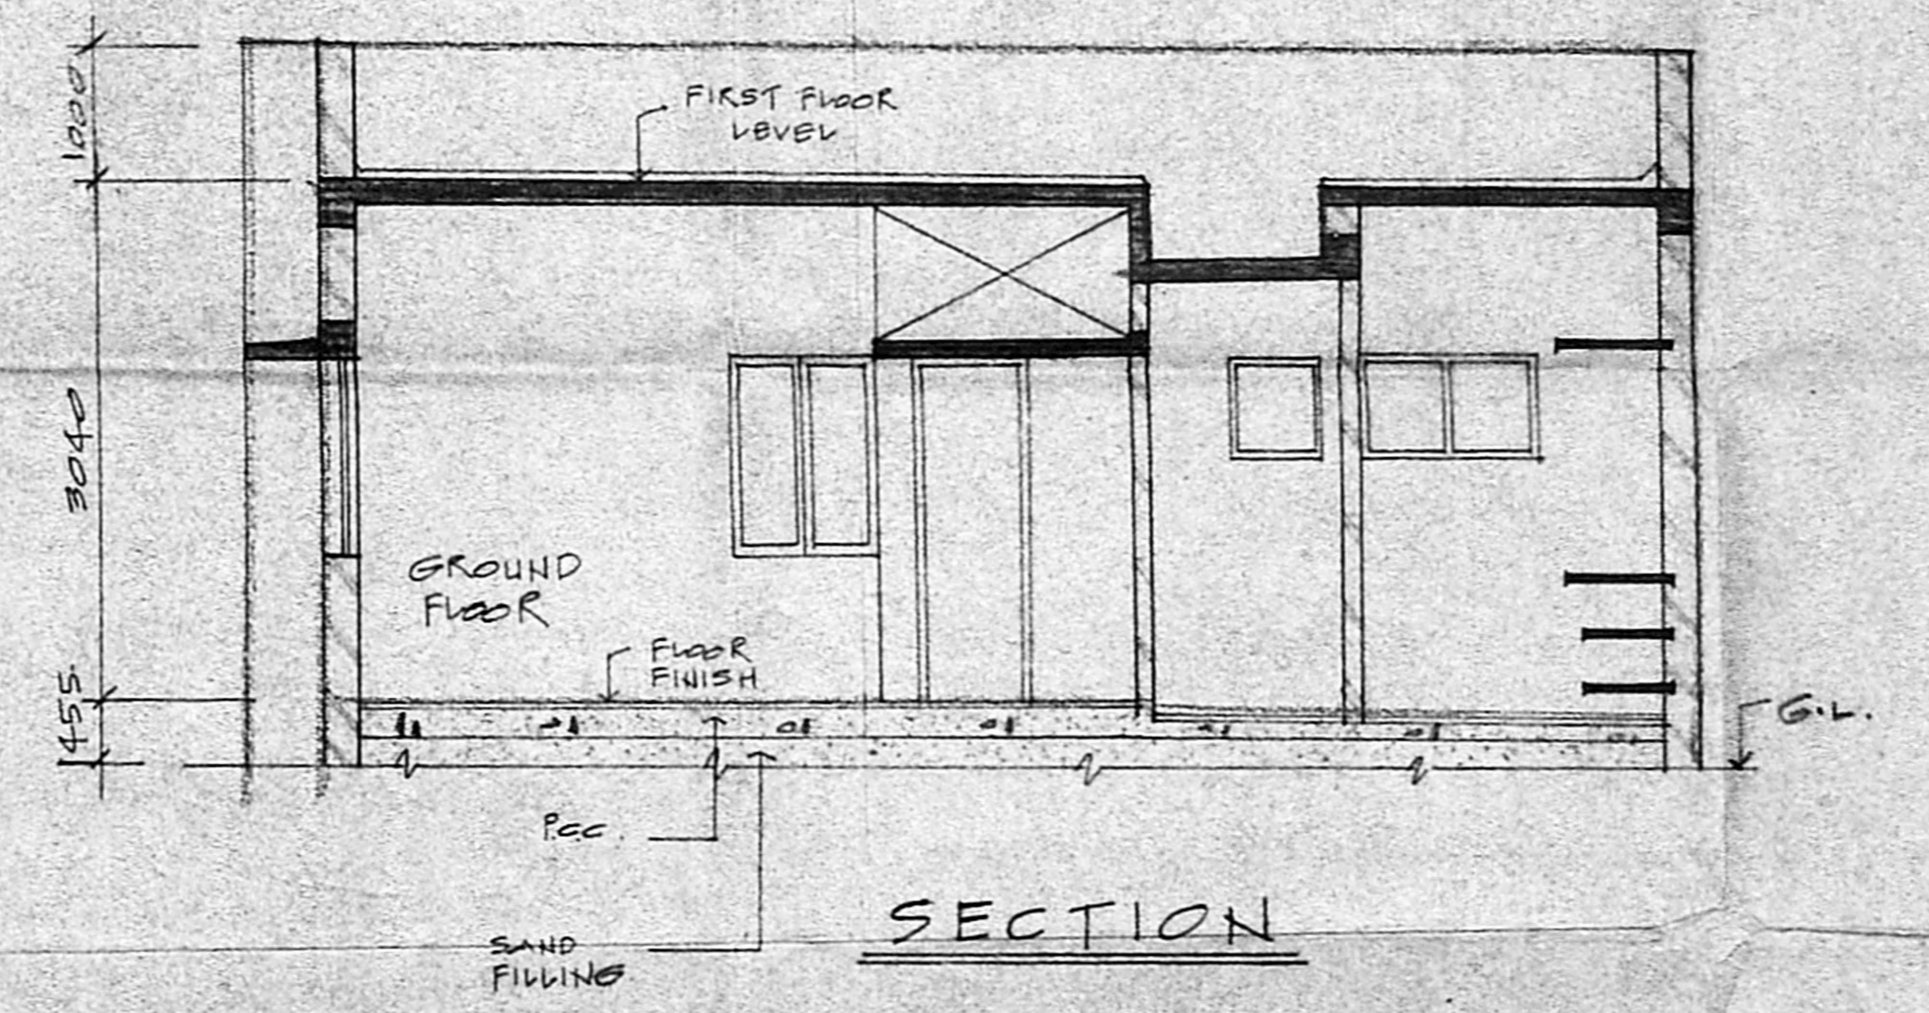


SECTION

Sd..... ASST. ARCHITECT	Sd..... ARCHITECT	Sd..... SENIOR ARCHITECT
----------------------------	----------------------	-----------------------------

Surveying 1207
 C4/25230/90
 5/1/91
 155

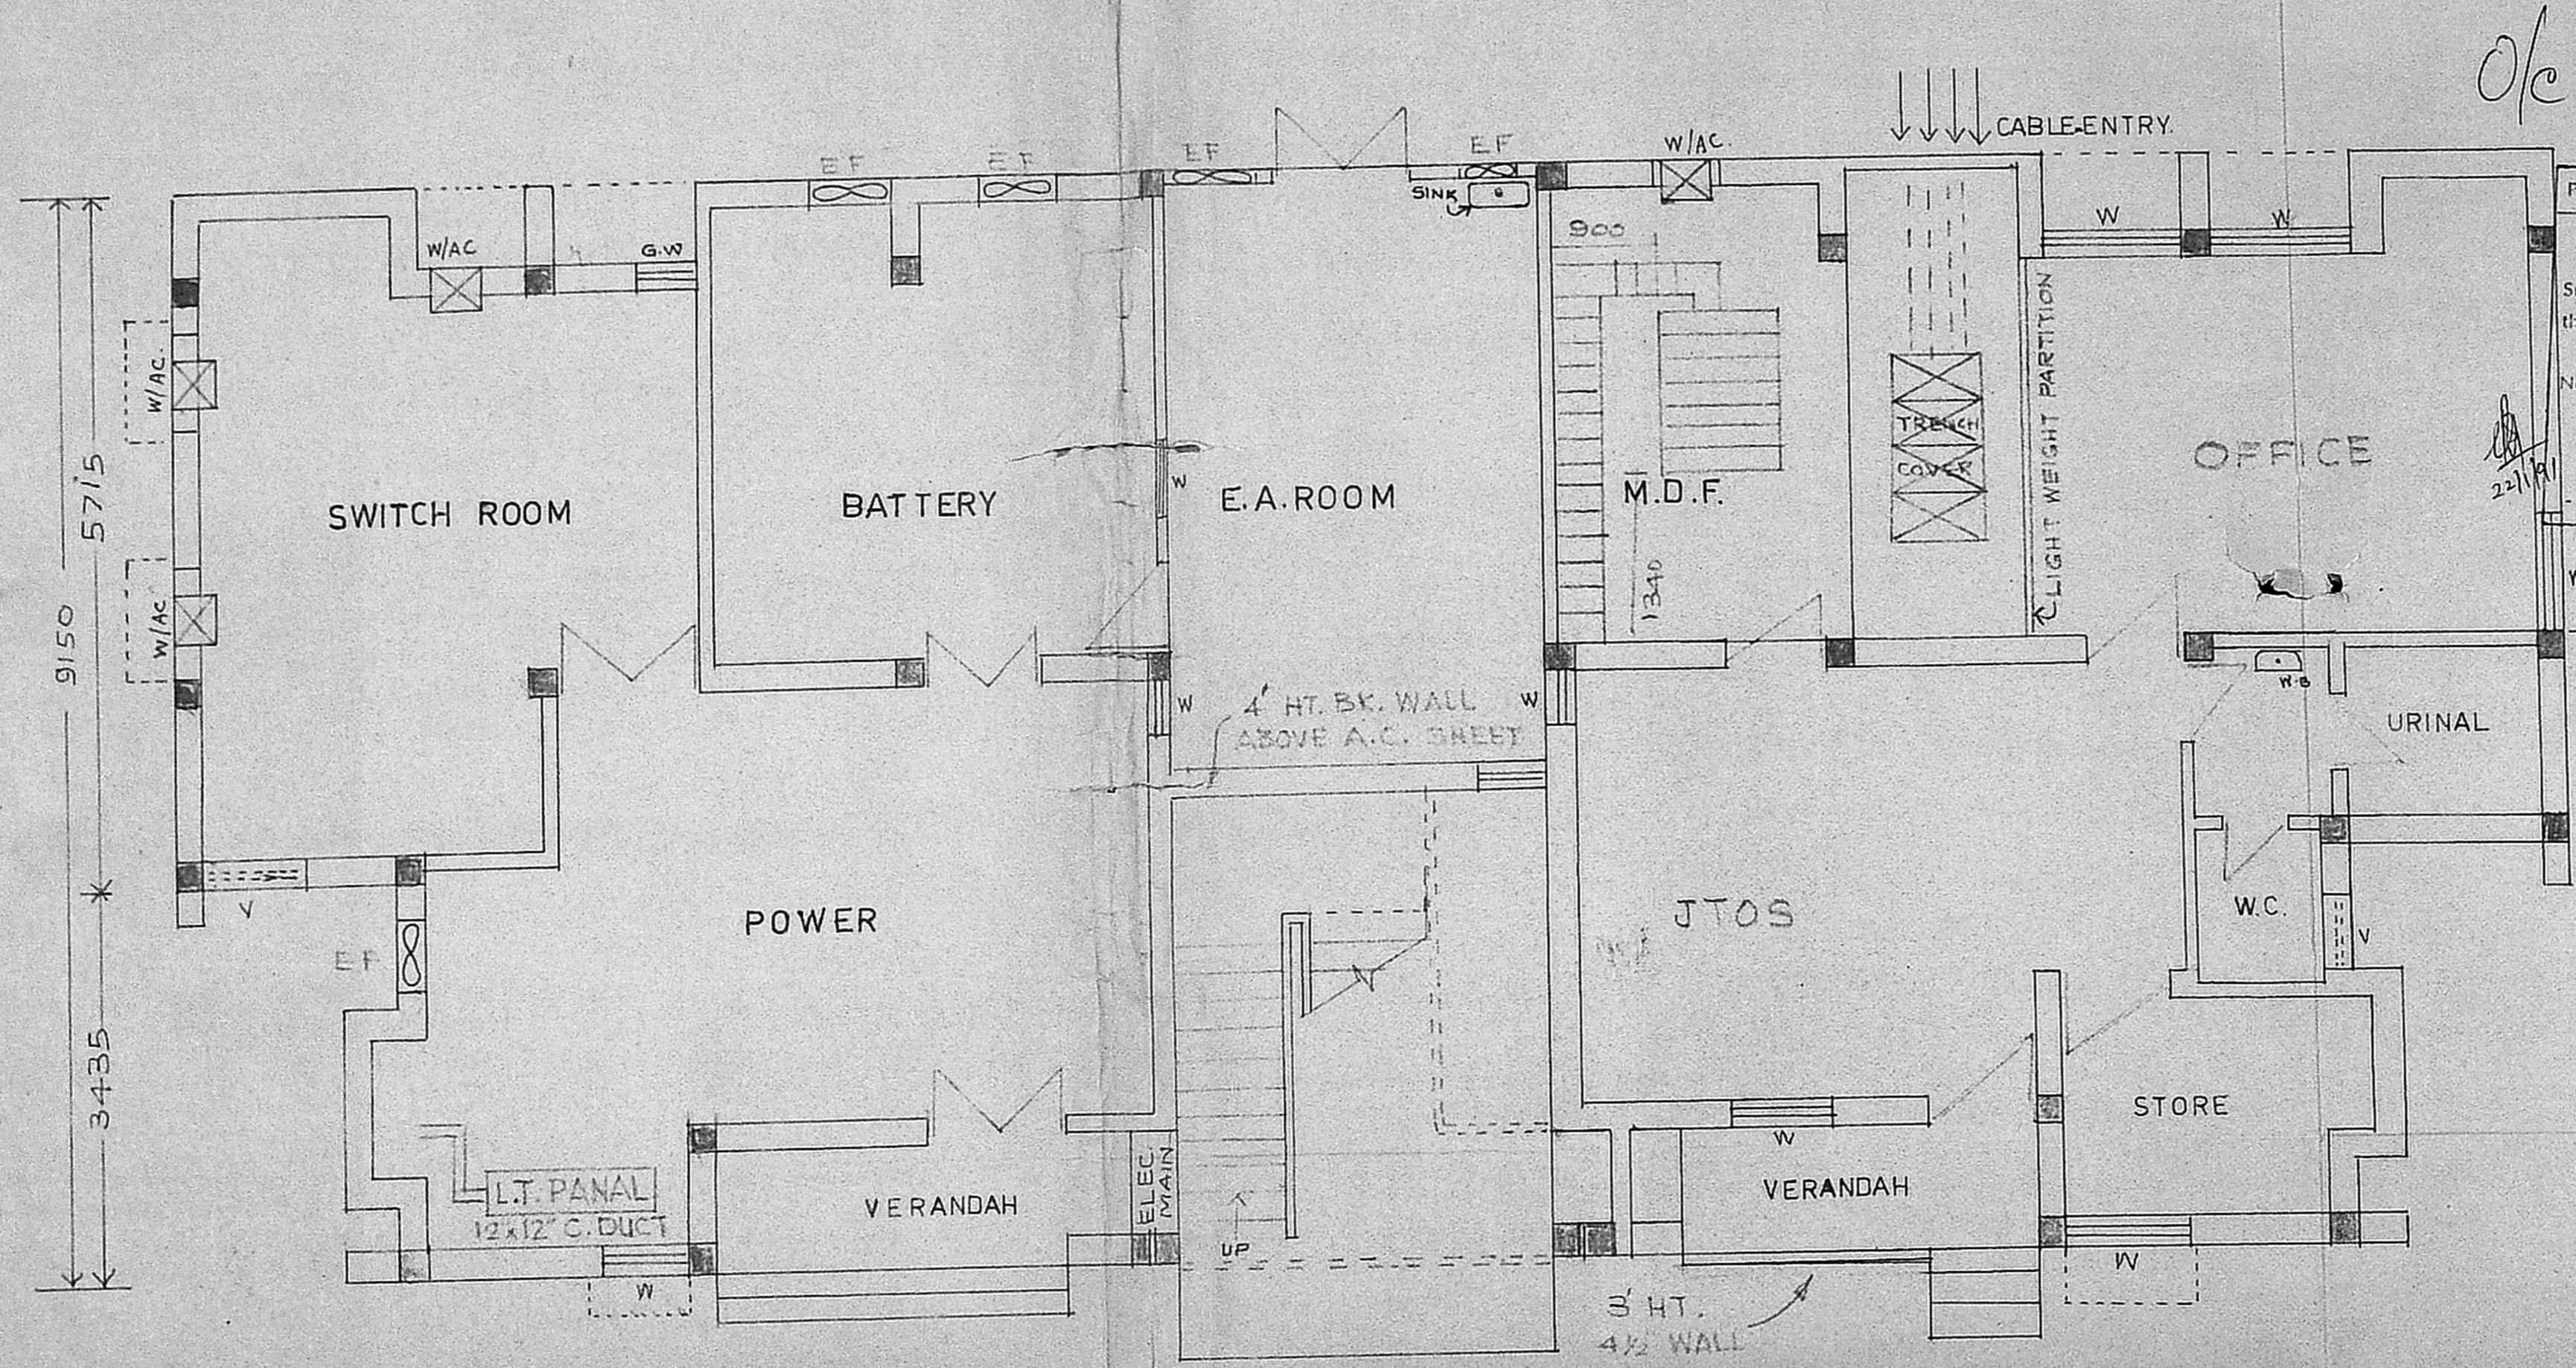

Planning Clearance No. C/PC/2 C.C./91
APPROVED
 Subject to the conditions in
 this office letter
 No. C4/25230/90 Dt. 22-1-91
 For Member Secretary
 MADRAS METROPOLITAN
 DEVELOPMENT AUTHORITY

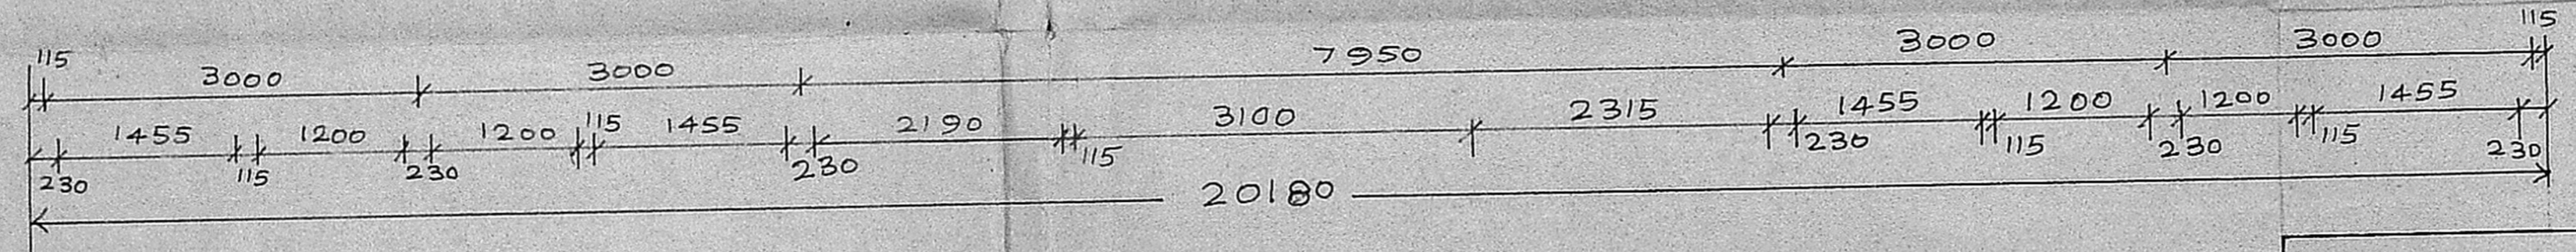

GROUND FLOOR PLAN

MADRAS TELEPHONES
 BUILDING PLANNING

**GROUND FLOOR PLAN OF RLU
 IN T.E.COMPOUND KOYEMBEDU.**

SCALE = 1:50.

DRAWN. *[Signature]* 18/1/90
 A.E. *[Signature]* 18/1/90

15-1-1990
 CORR. AS ON