

KEY PLAN
NOT TO SCALE

Planning Clearance No. C.P. 20/A/1/50
APPROVED
 Subject to the conditions in
 this office letter
 No. C. 2458/50 9.8.80
[Signature]
 FOR MEMBER SECRETARY
 MADRAS METROPOLITAN
 DEVELOPMENT AUTHORITY

PROPOSALS SHOWN
 ROADS " [Symbol]
 SITE " [Symbol]
 TO BE REMOVED " [Symbol]

PLOT AREA	81,675 SFT	
PROPOSED GF	5032.5 SFT	458 m ²
FF	5032.5 SFT	"
SP	5032.5 SFT	"
TF	846 SFT	77 m ²

SITE PLAN SHOWING THE PROPOSED
 CONSTRUCTION OF PARENTS TEACHERS
 ASSOCIATION BLOCK IN THE PREMISES
 OF GOVT. HIGHER SECONDARY SCHOOL
 KODAMBAKKAM, MADRAS 600 024
 DIVISION No. 111 T.S.No. 2







SCALE 1" = 40' 0"

V. Venkatesan

V. VENKATESAN, B.E., M.S., M.A.
 CIVIL ENGINEER
 Class I Licensed Surveyor No. 4
 CORPORATION OF MADRAS
 No. 3, Paper Mills Road, First Floor
 Near Perambur Church, Madras-11

[Signature]
 APPLICANT SIGNATURE

LICENSED SURVEYOR

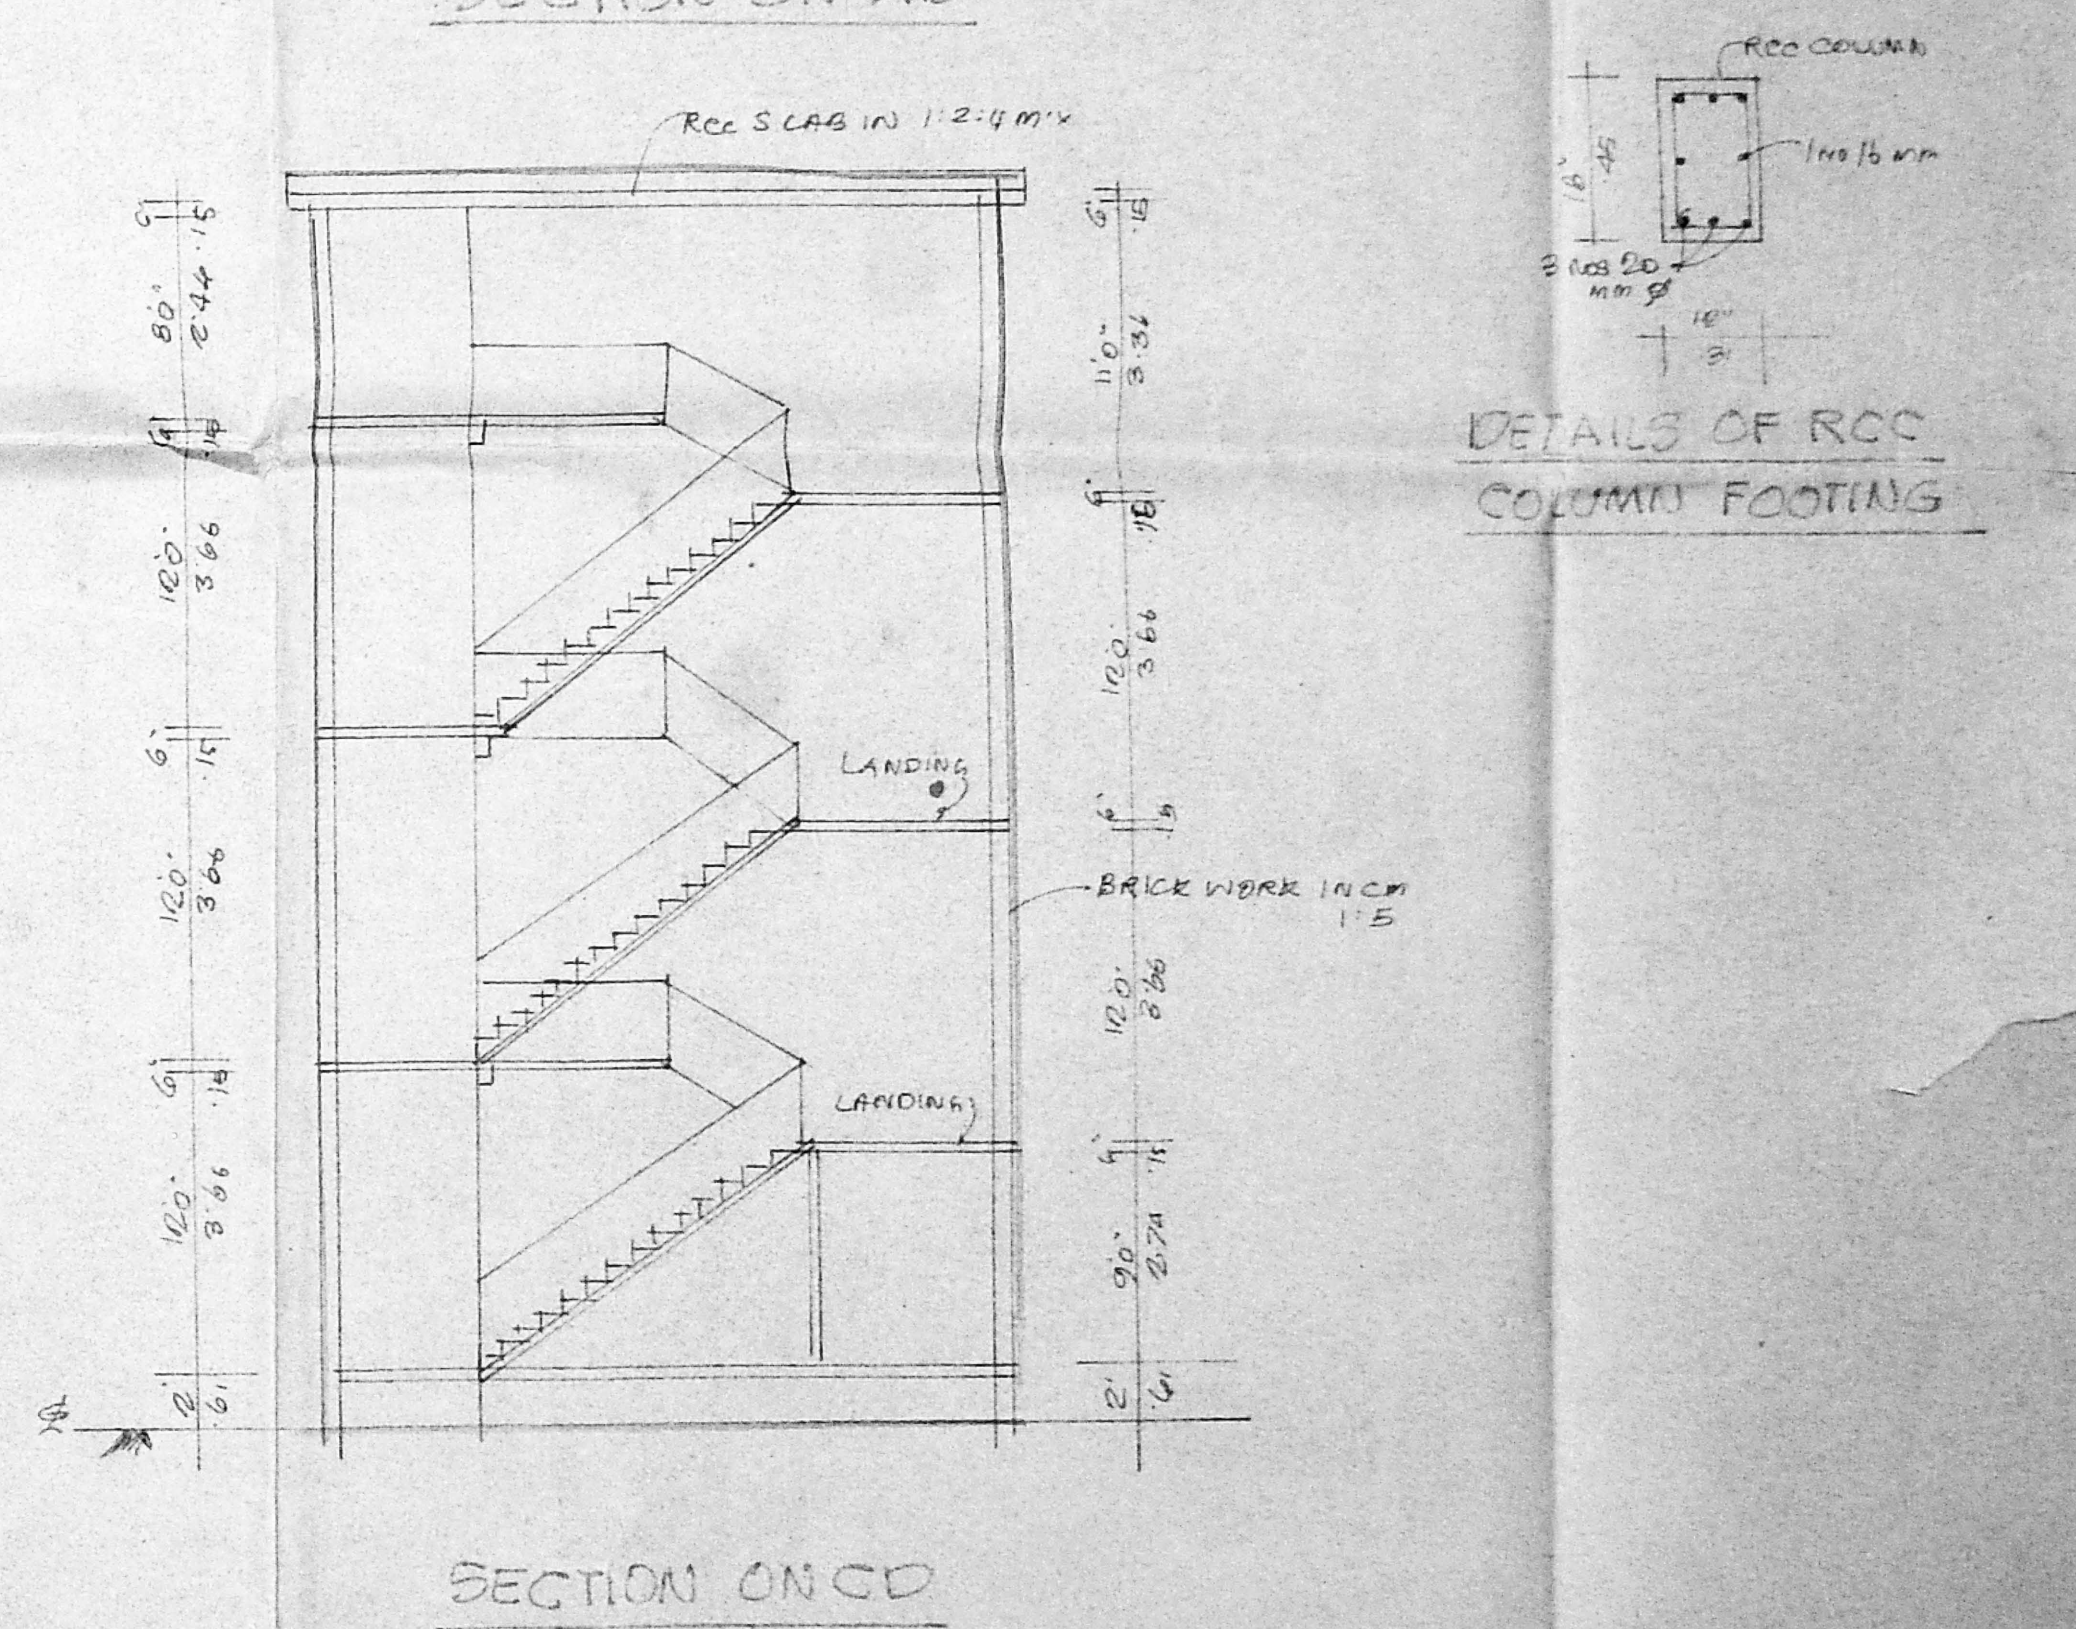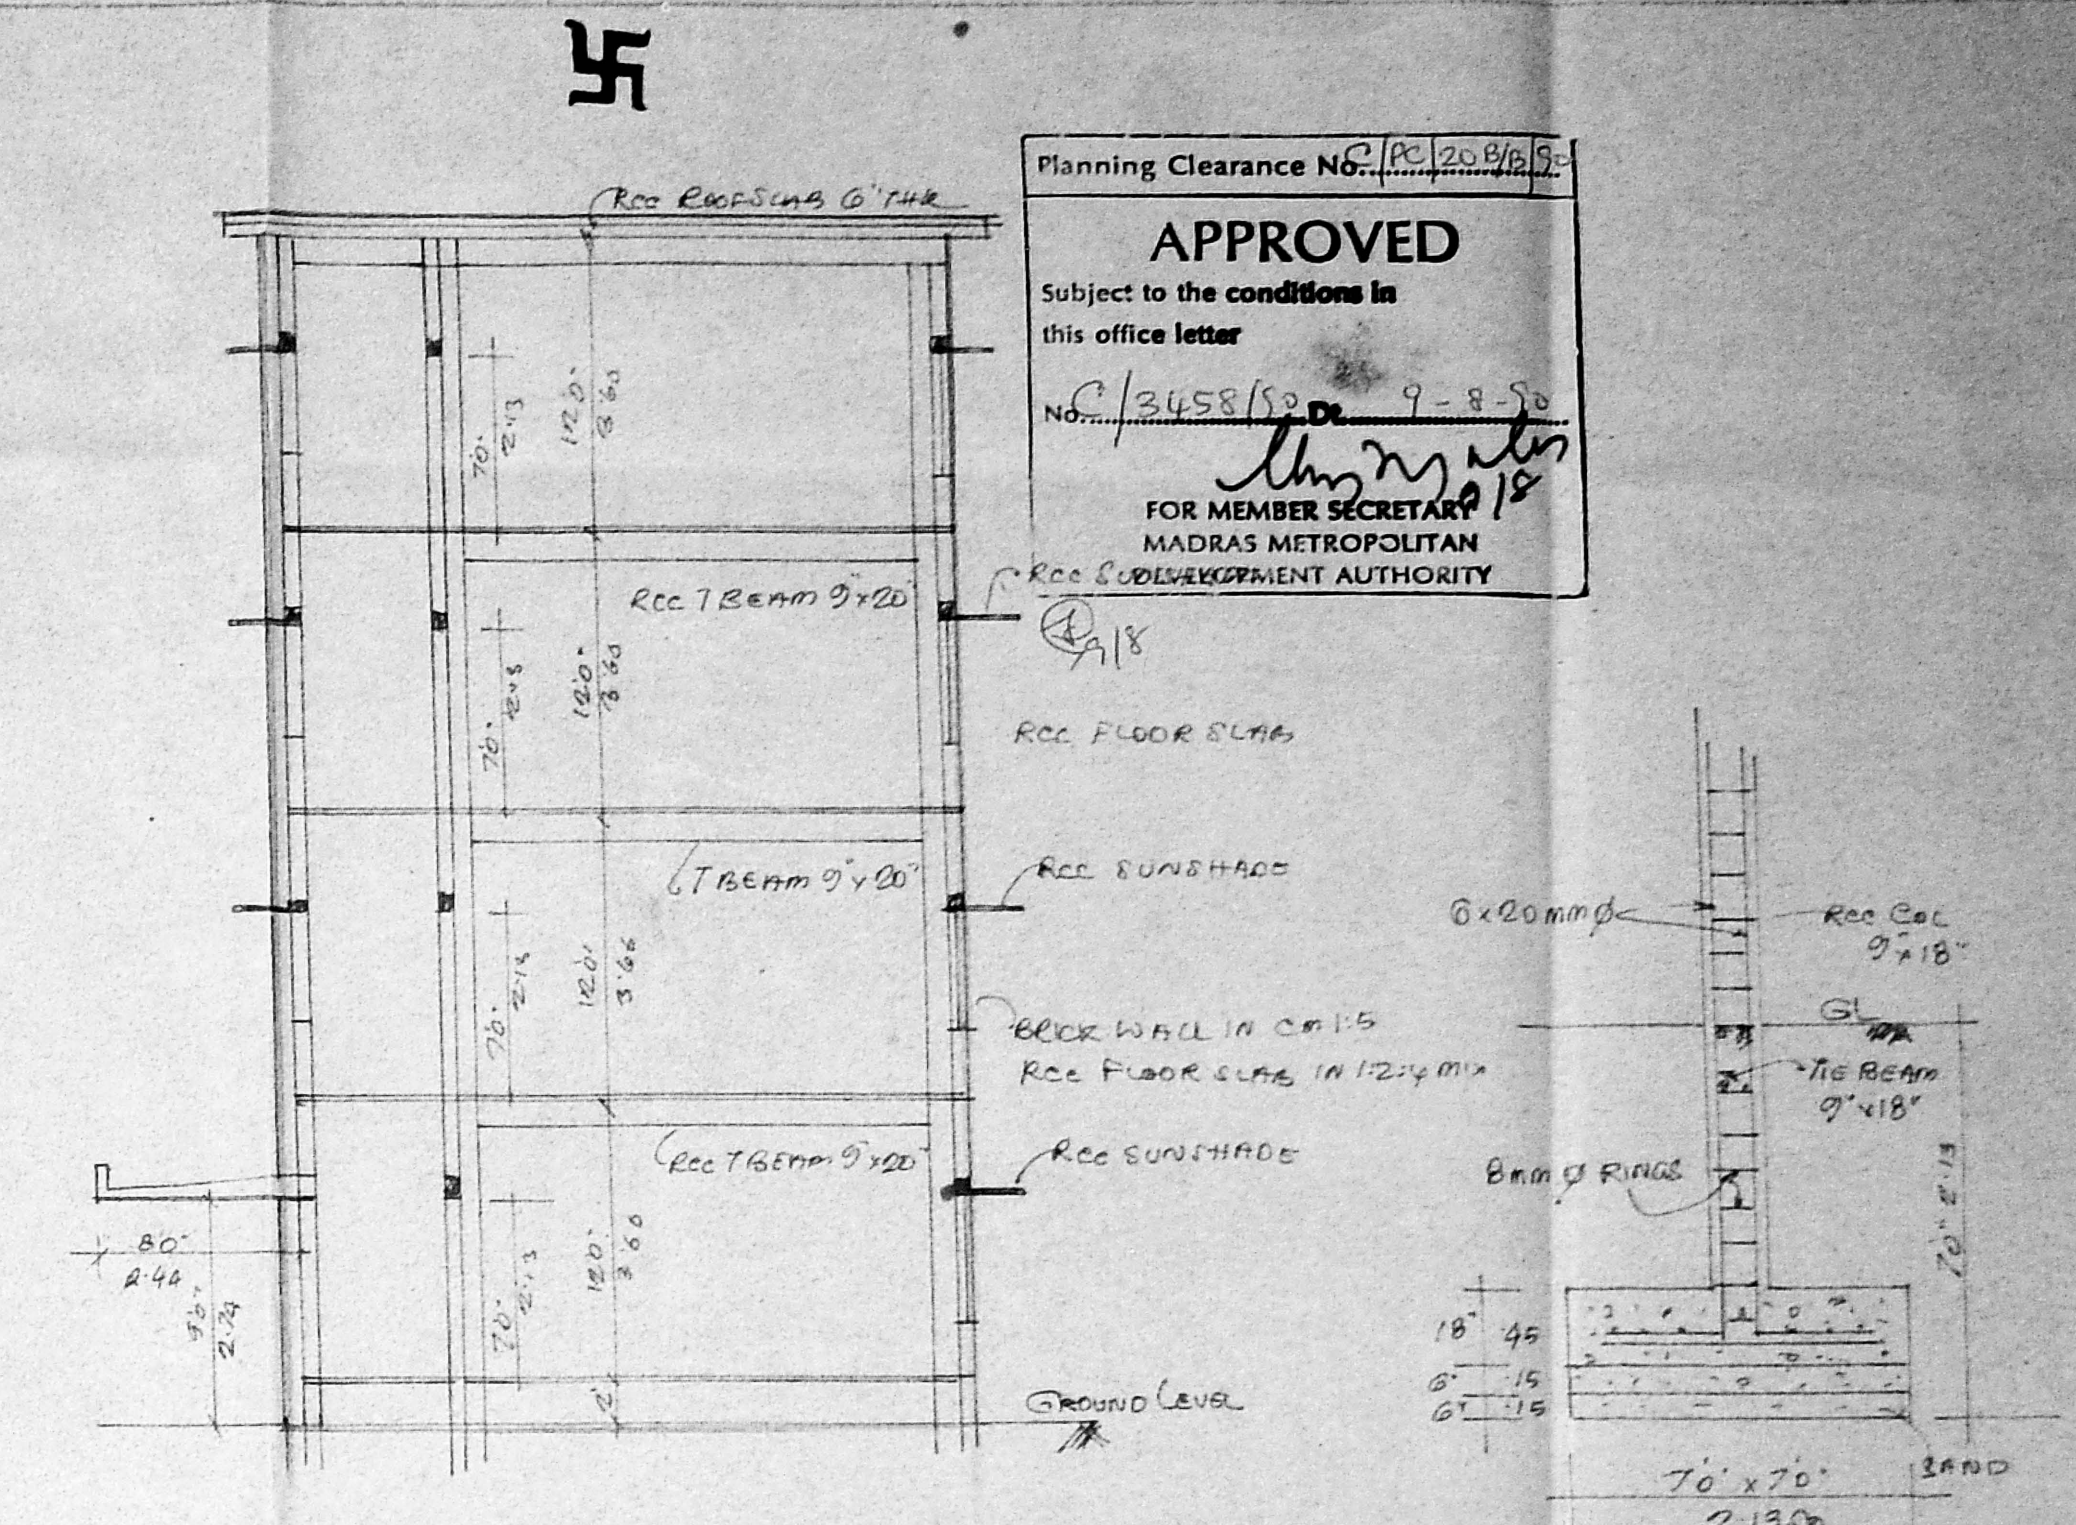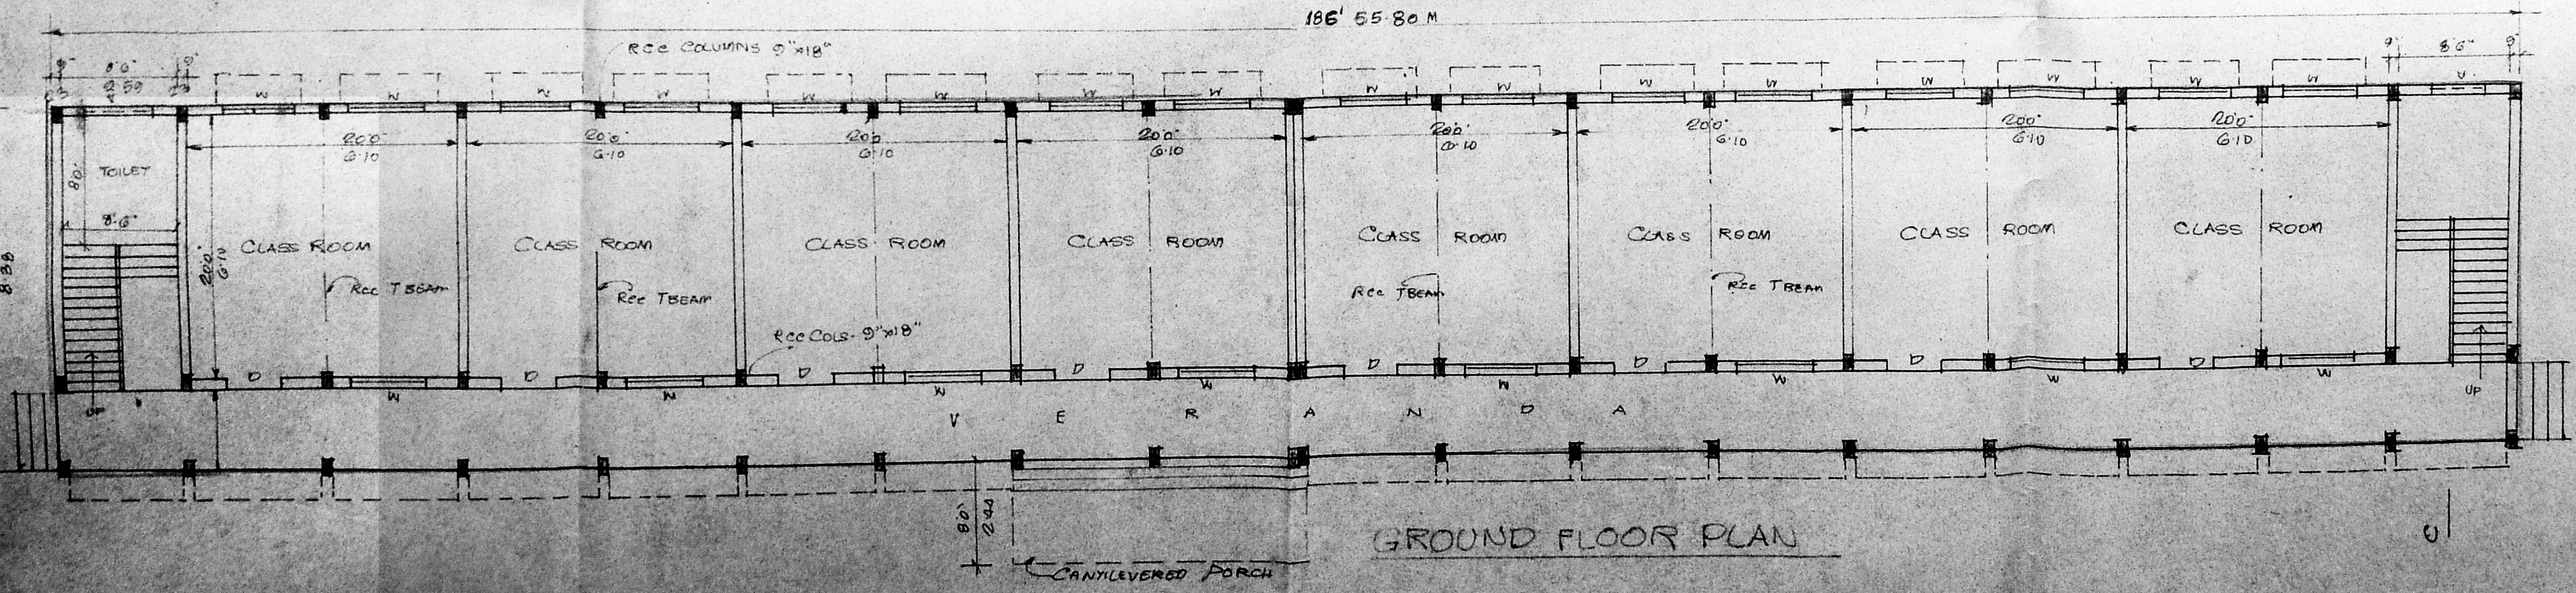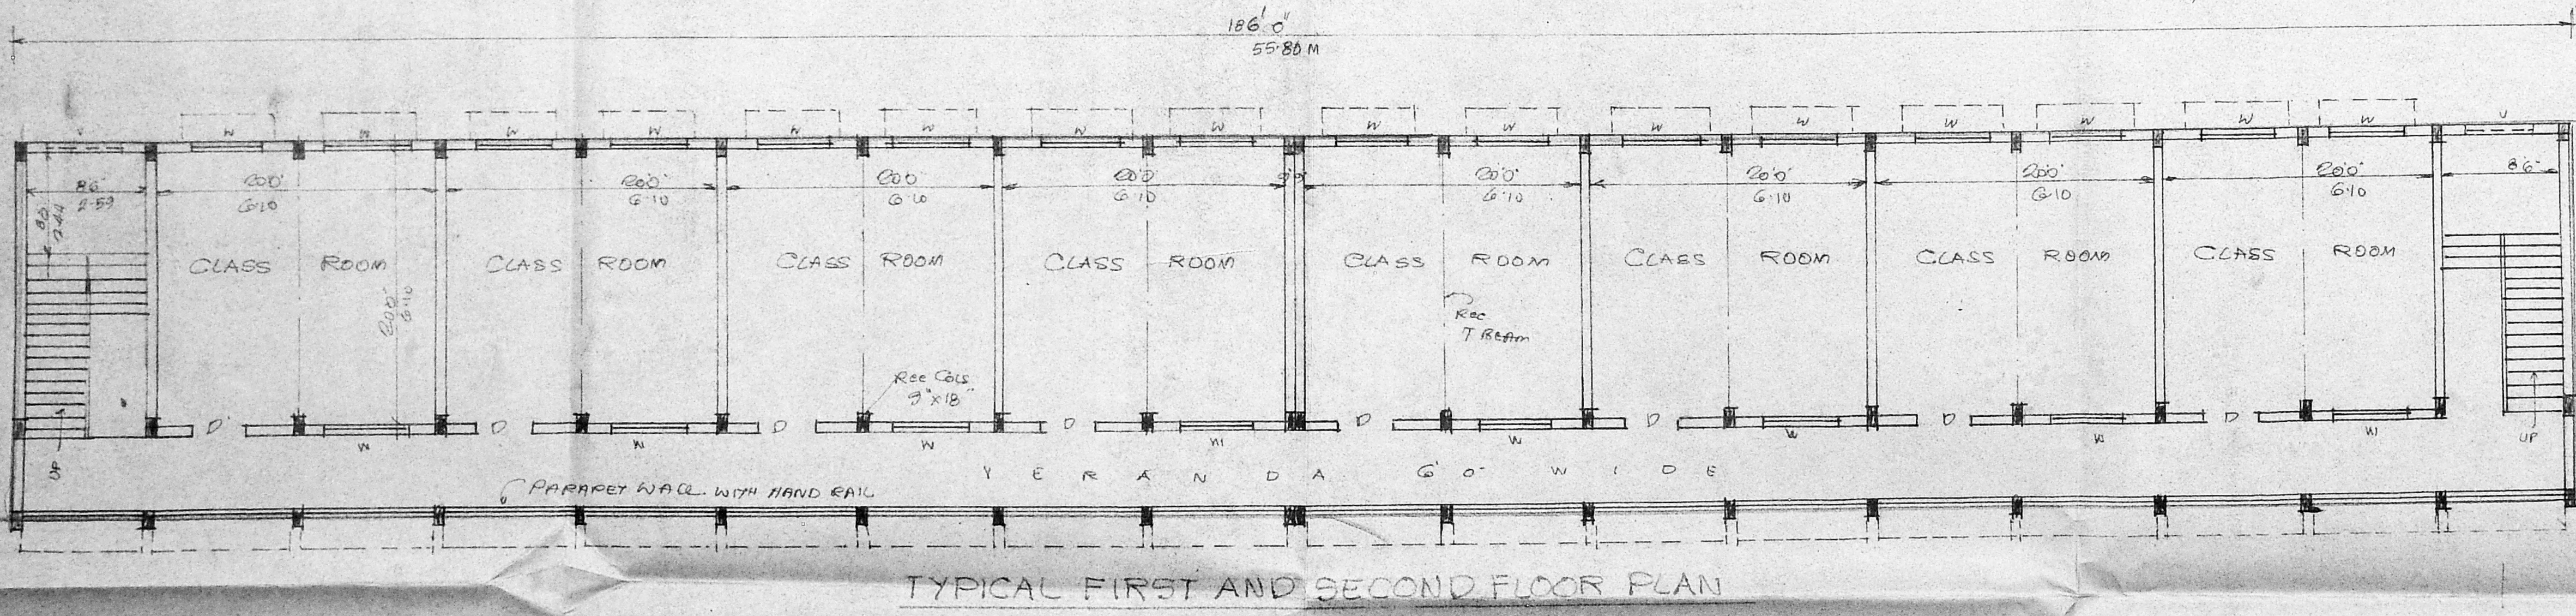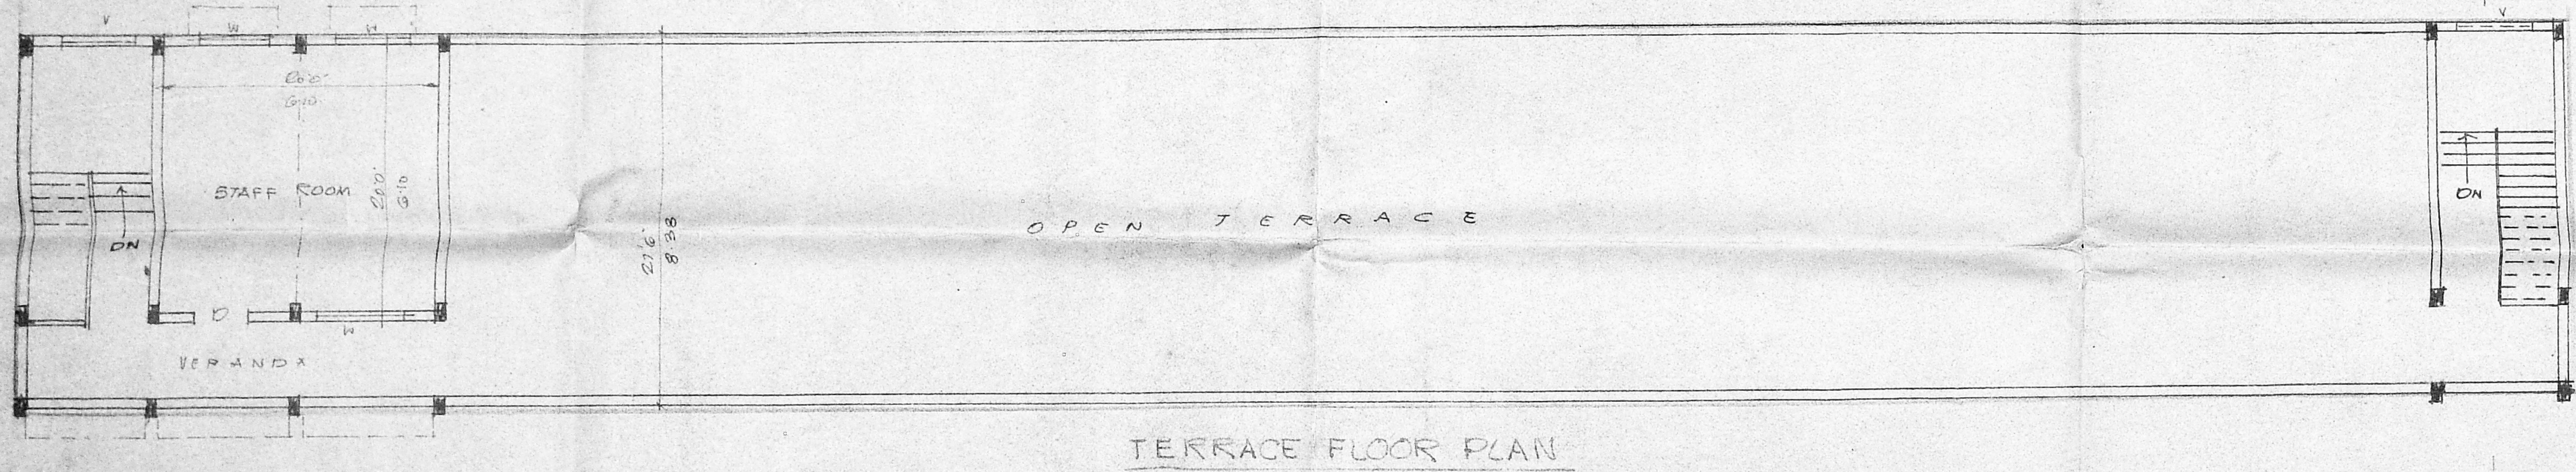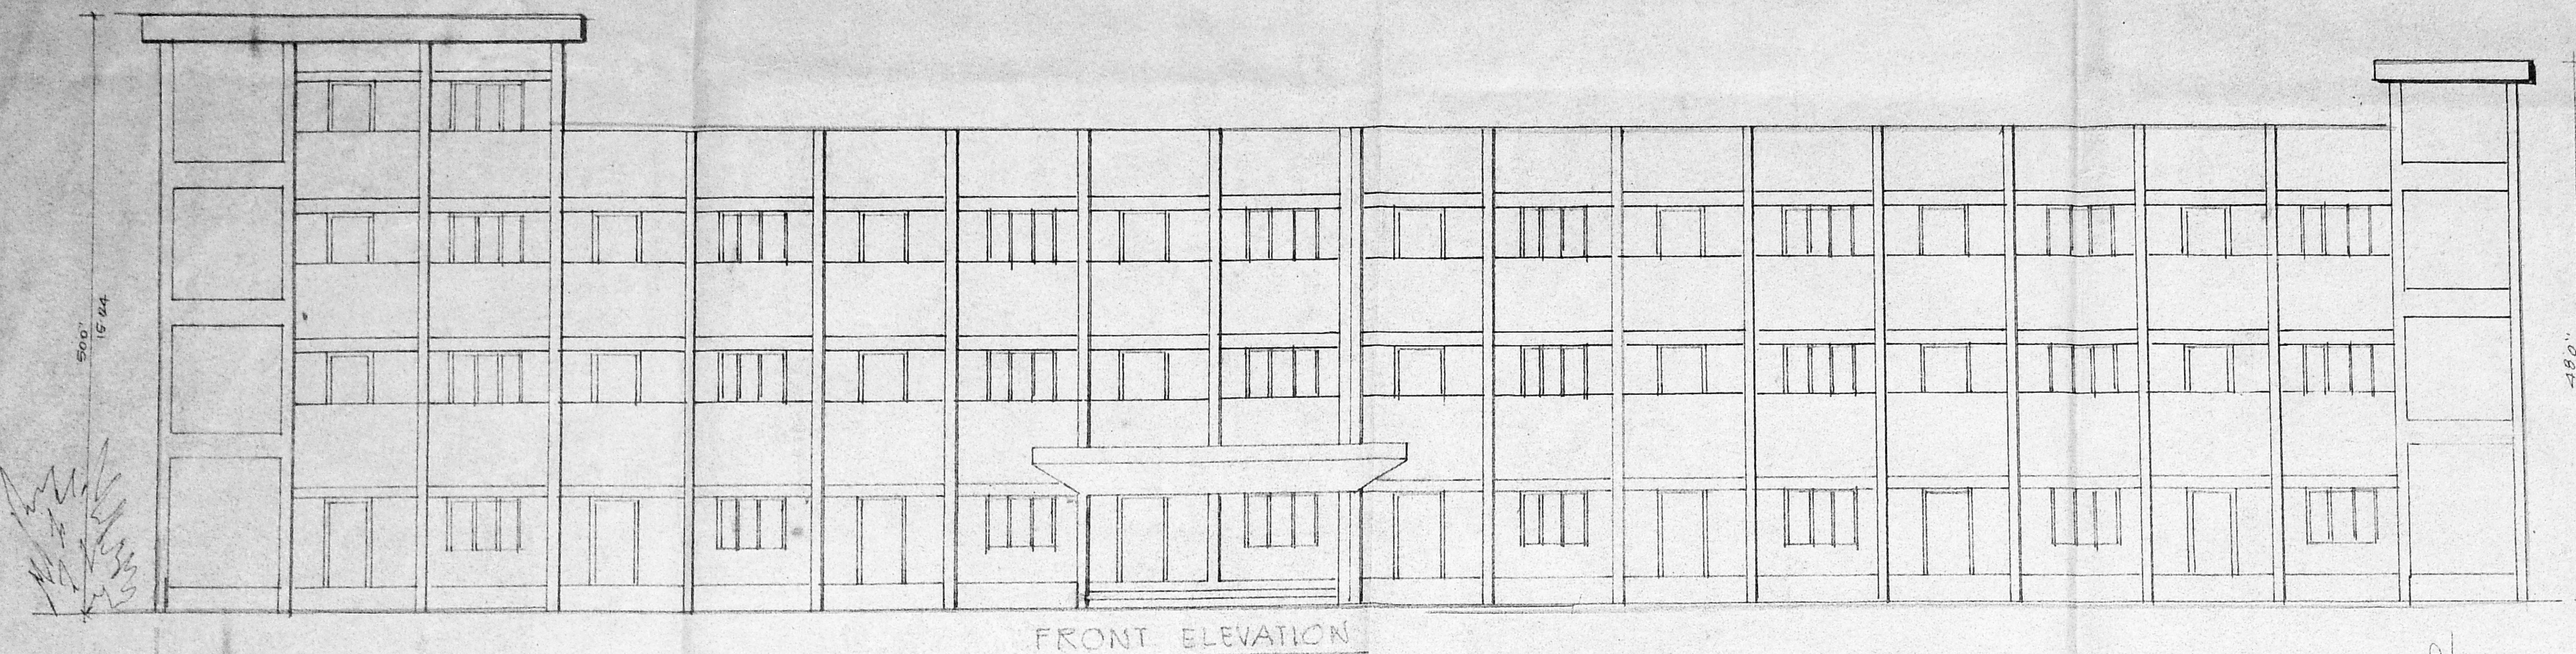

Planning Clearance No. C/PC/20/8/19/9
APPROVED
 Subject to the conditions in this office letter
 No. C/458/19/9-8-80
 For Member Secretary
 MADRAS METROPOLITAN CORPORATION
 DEVELOPMENT AUTHORITY

DETAILS OF RCC COLUMN FOOTING

SPECIFICATION
 RCC COLS, BEAM & ROOF SLAB IN 1:2:4 MIX
 BRICKWORK IN CM 1:5 PLASTERING WALL WITH CM 1:3 FLOORING WITH CC 1:3:6 MIX AND TOP PLASTERED WITH CM 1:3 WEATHERING COURSE WITH B.F. & L.M. AND TOP PLASTERED WITH CM 1:3 COLOURWASHING WITH SHELL LING

SCHEDULE OF OPENINGS
 D - DOOR WOODEN 40'x70' 122x213
 W - WINDOW 60'x40' 183x122
 V - VENTILATOR 30'x20' 91x61
 J - RCC JALLY

PLOT AREA : PRO GF, FF, 3/F, & TF

PROPOSED CONSTRUCTION OF PARENT-TEACHER ASSOCIATION BLOCK IN THE PREMISES OF GOVT. HIGHER SECONDARY SCHOOL

KODAMBAKKAM, MADRAS DN. No. 116 SCALE 1:80

APPLICANT: V. Venkatesan
 LICENSED SURVEYOR: V. Venkatesan
 V. Venkatesan, I.E. No. 1111
 CIVIL ENGINEER
 Class II District Surveyor No. 4
 CORPORATION OF MADRAS
 No. 2, Papper Mills Road, 5th Floor
 New Papper Mills, Chennai-600 011