





front elevation

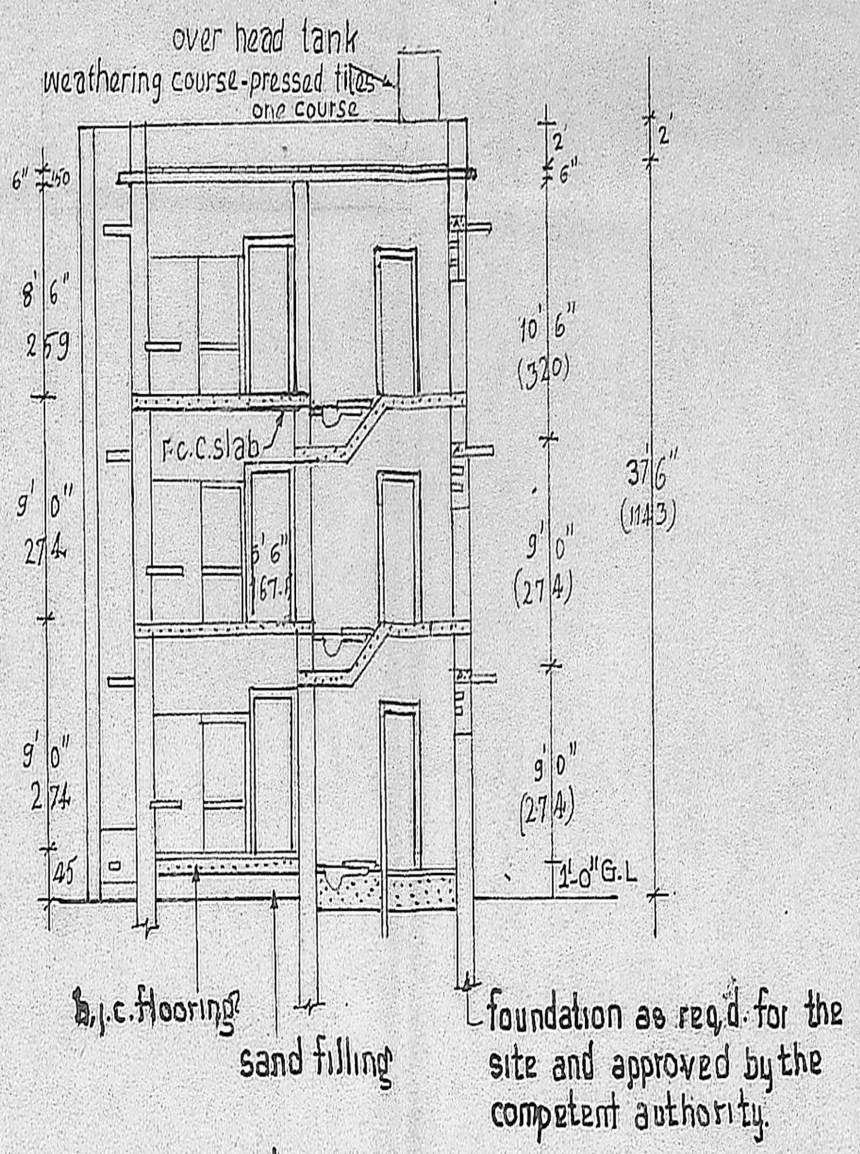

section 'A-A'

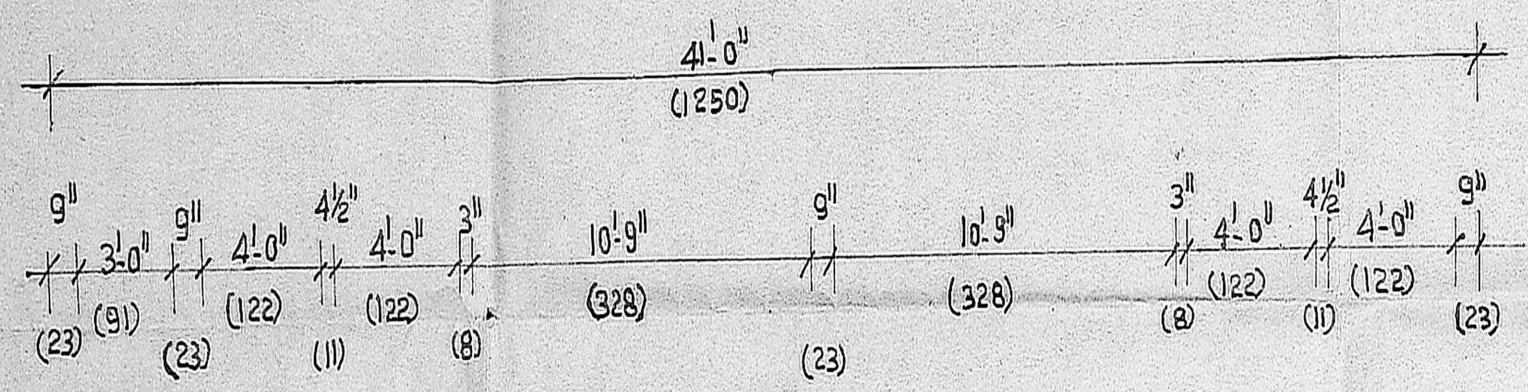


water tank above bath & w.c. roof

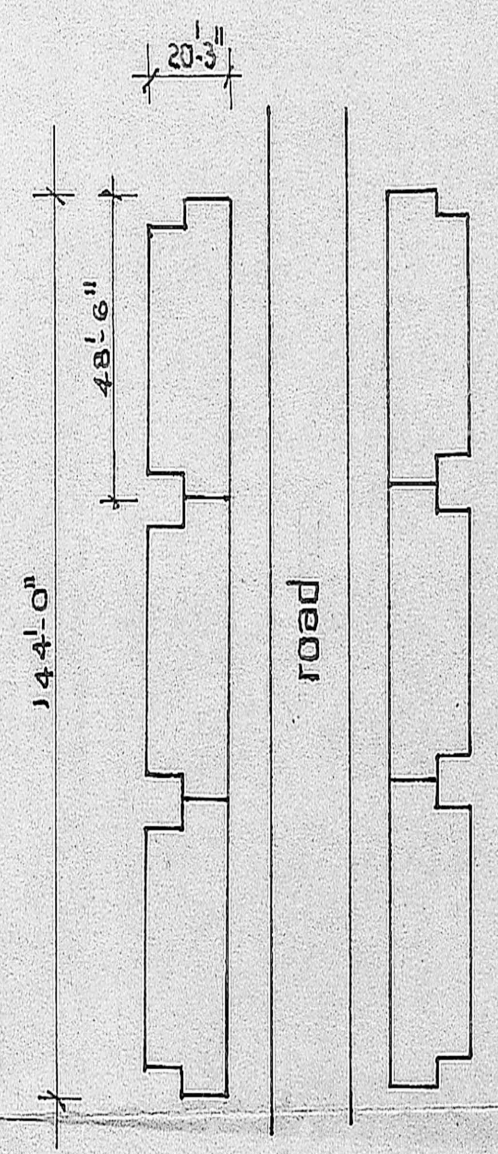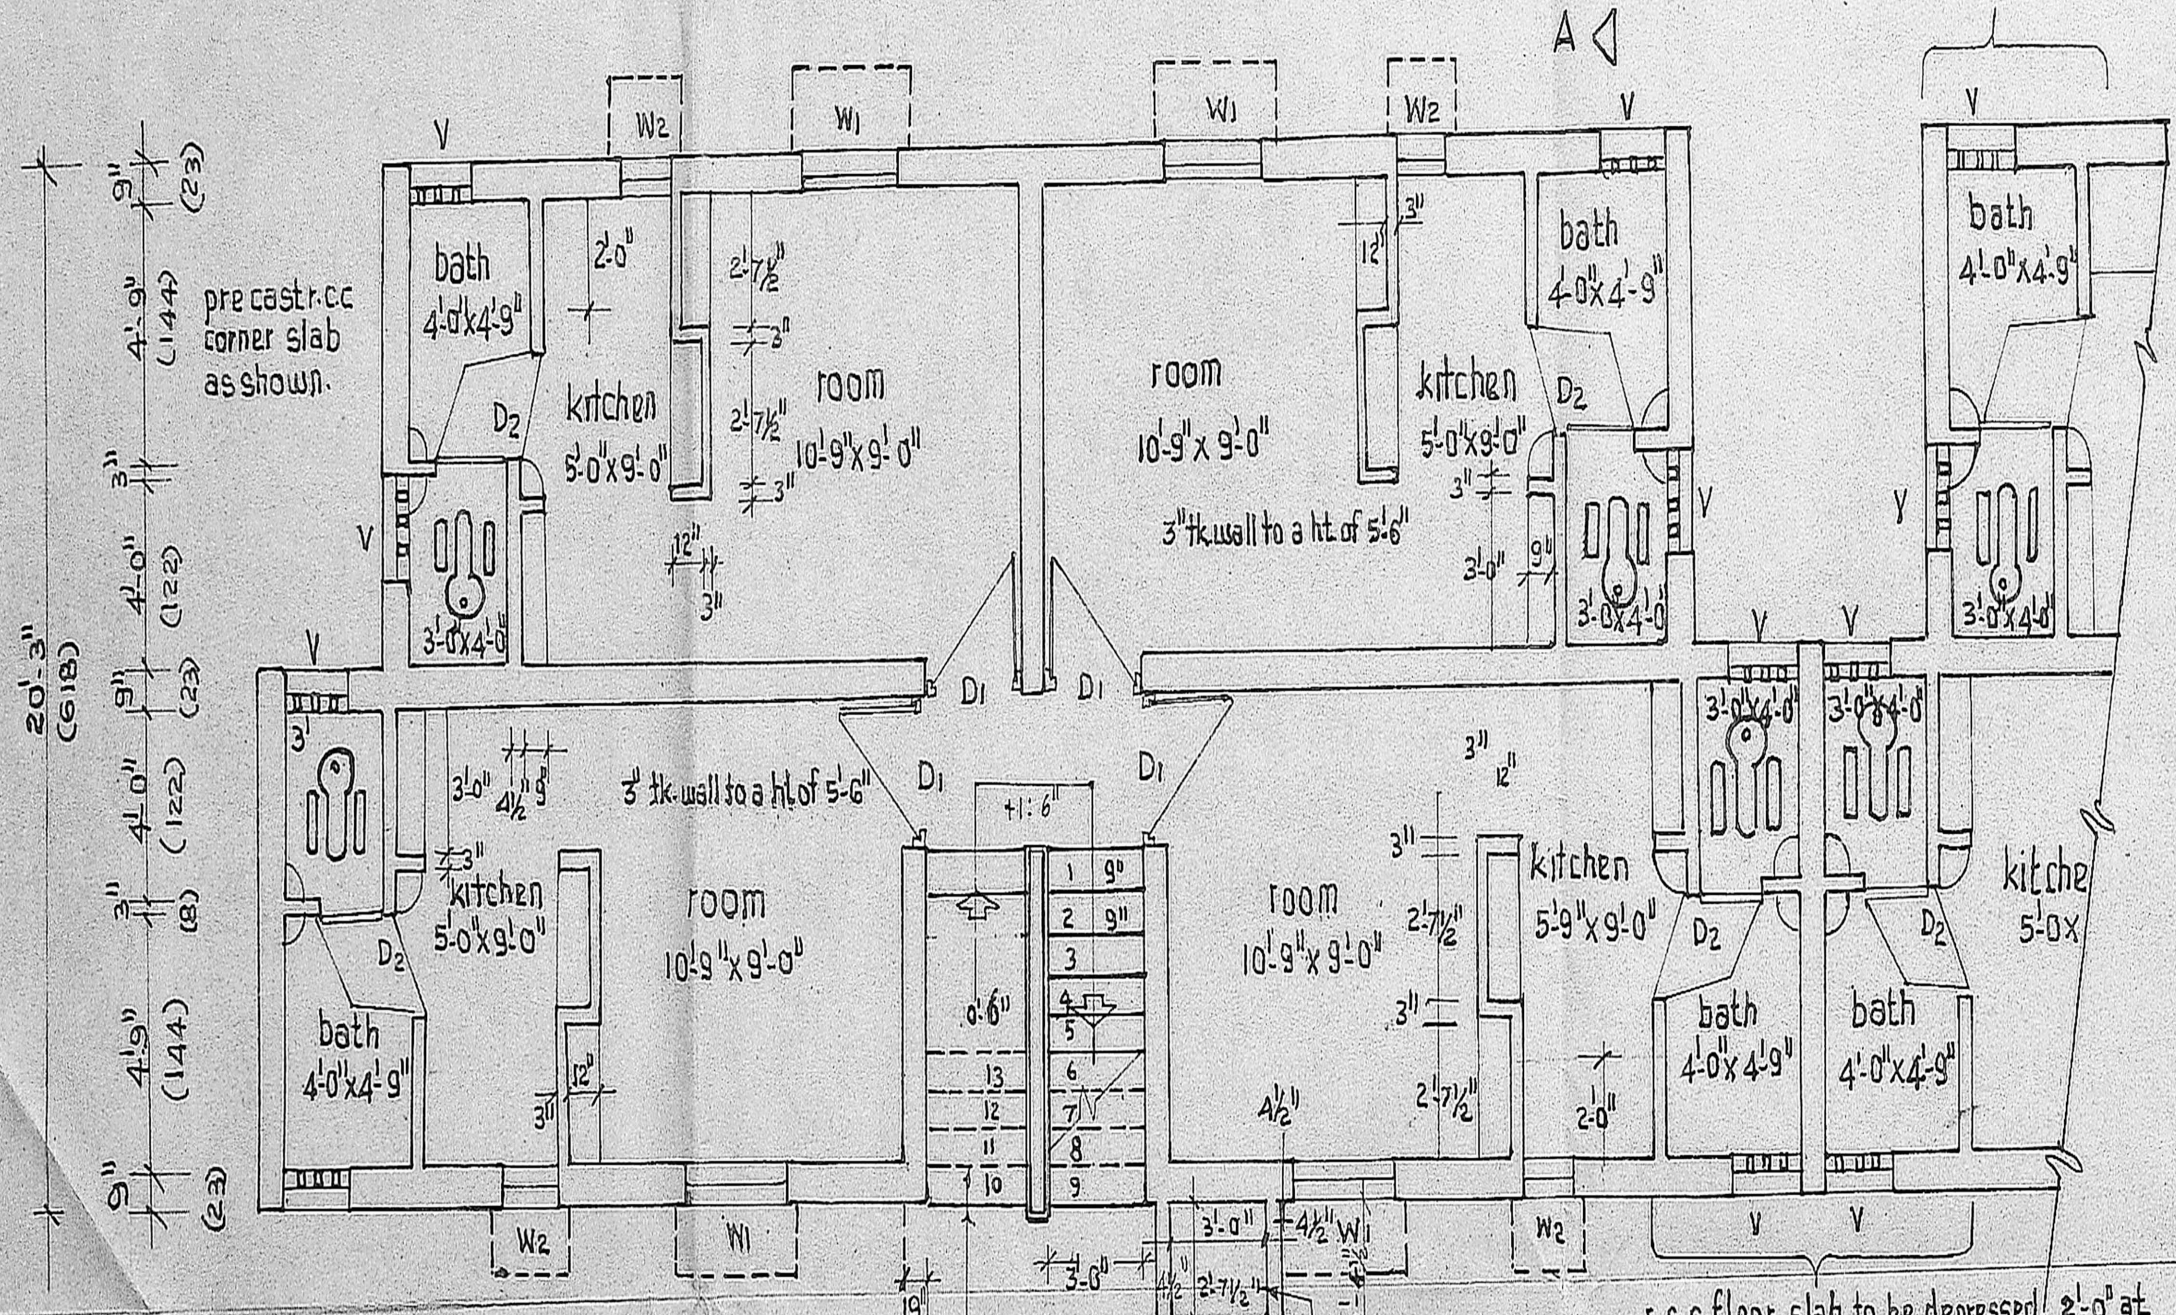

block plan

[typical blocks of 36 in one]

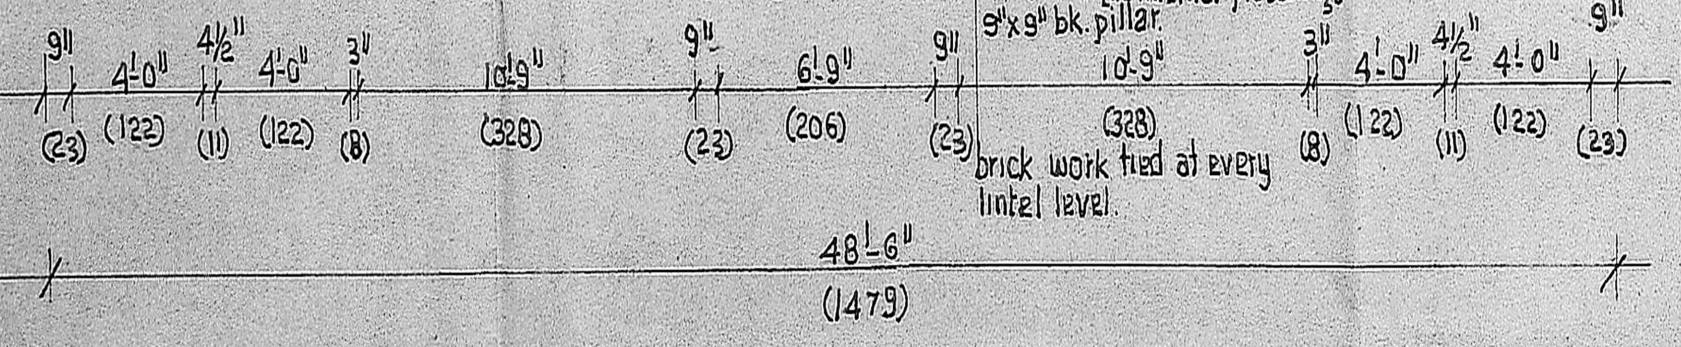

typical floor plan

Planner's Permit no B701 dt. 28.6.91

APPROVED
Subject to the conditions in this
Office Br. No. 21530/90
Dtd. 2.9.91
P.P.D. No. 45-B
L.O. 91
FOR MEMBER SECRETARY
MADRAS METROPOLITAN
DEVELOPMENT AUTHORITY

A. Hanu Vasantha Kumar
drawn by 27/4/91
asst planner

deputy planner suptdg. engineer

chief engineer