
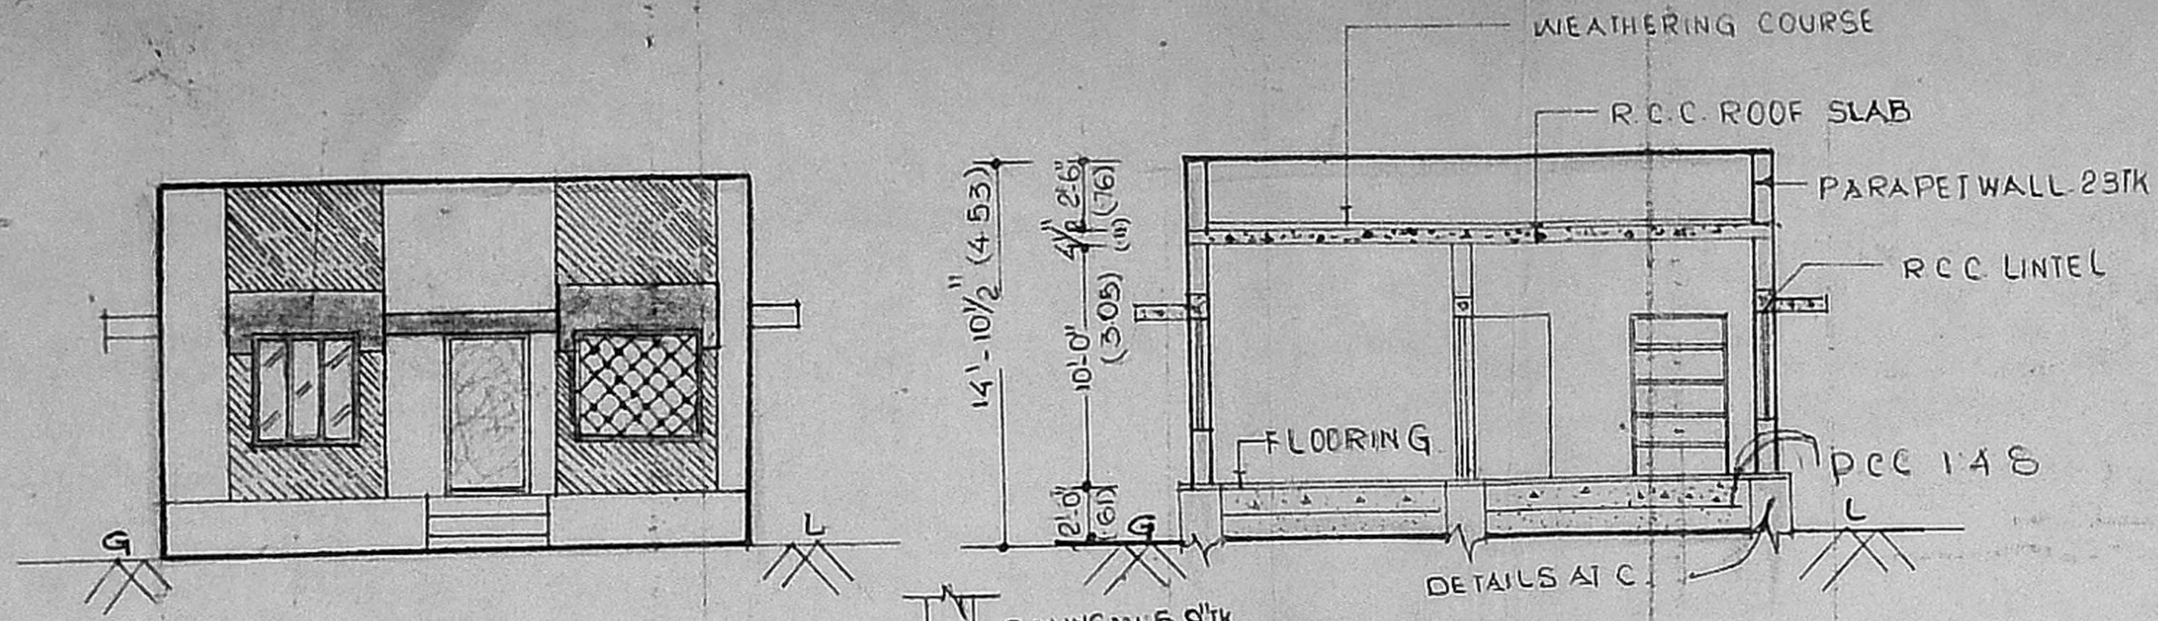


PLAN SHOWING THE PROPOSED  SELLING HOUSE IN PLOT NO 25 AT S.NO 29/2 OF 98 POLICALUR VILLAGE ST. THOMAS-MOUNT PANCHAYAT UNION SAIDAPET TALUK CHENGAI ANNA DISTRICT SCALE 1:100 & 1:200.



FRONT ELEVATION

SECTION ON 'A-A'

FOUNDATION DETAILS AT C

Planning Permit No. A/1405/91


**APPROVED**

SUBJECT TO THE CONDITIONS IN THIS OFFICE LETTER.


No. A/10687/91 Date 9.XII.91

*Jeyavelu*


FOR MEMBER SECRETARY  
MADRAS METROPOLITAN  
DEVELOPMENT AUTHORITY  
MADRAS - 600 008.

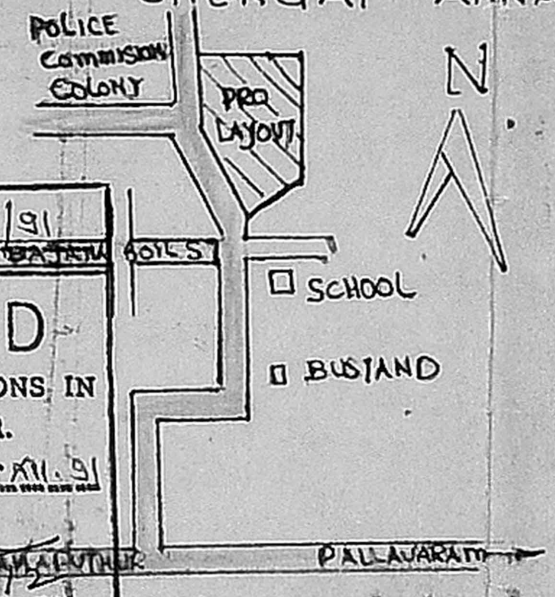

KEY PLAN

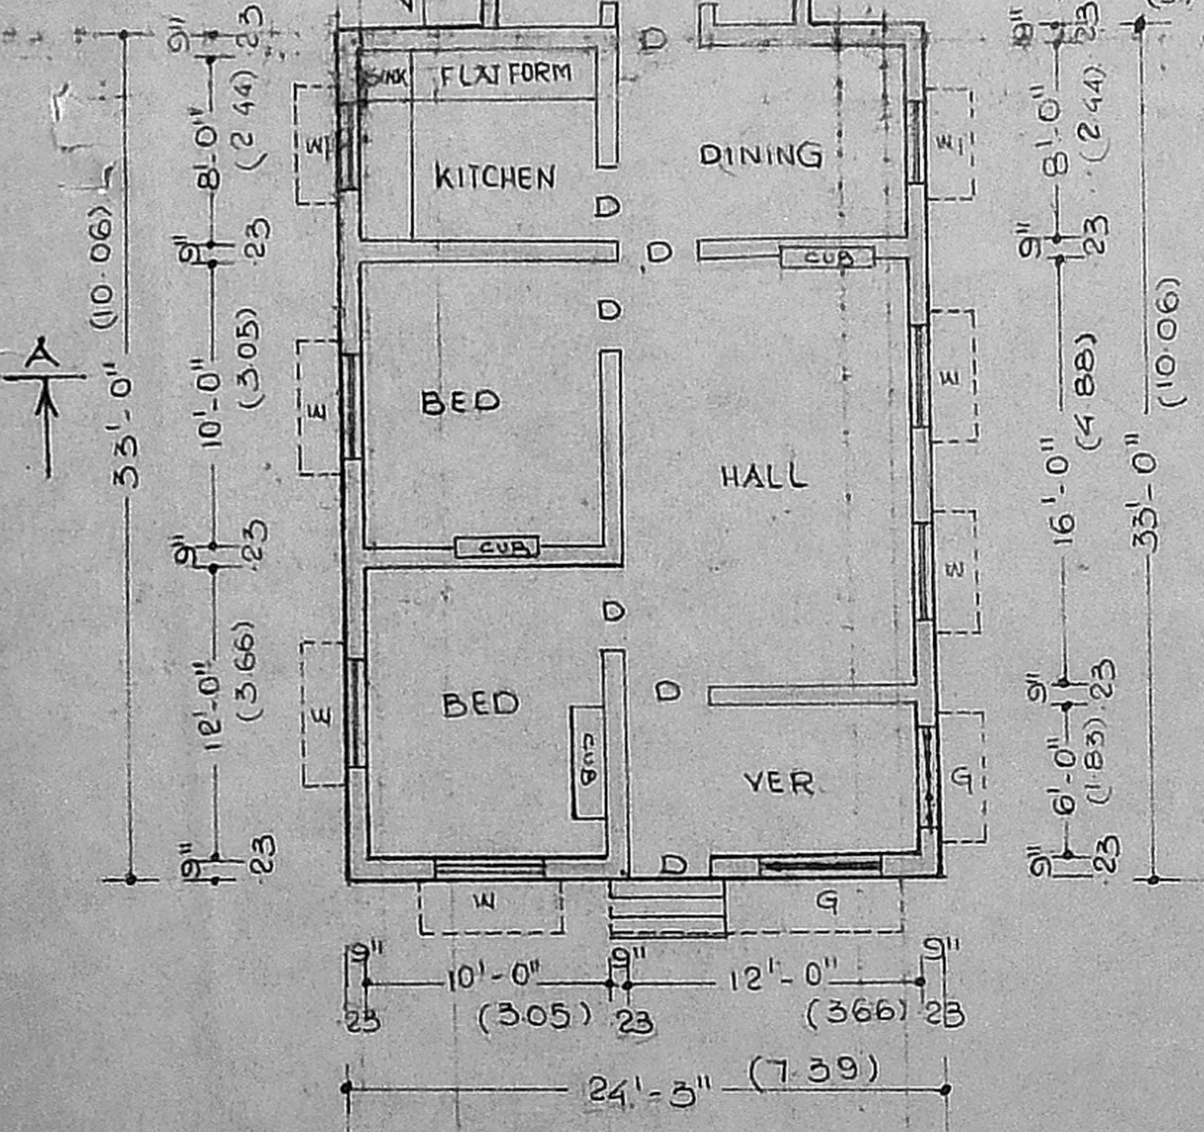


GROUND FLOOR PLAN

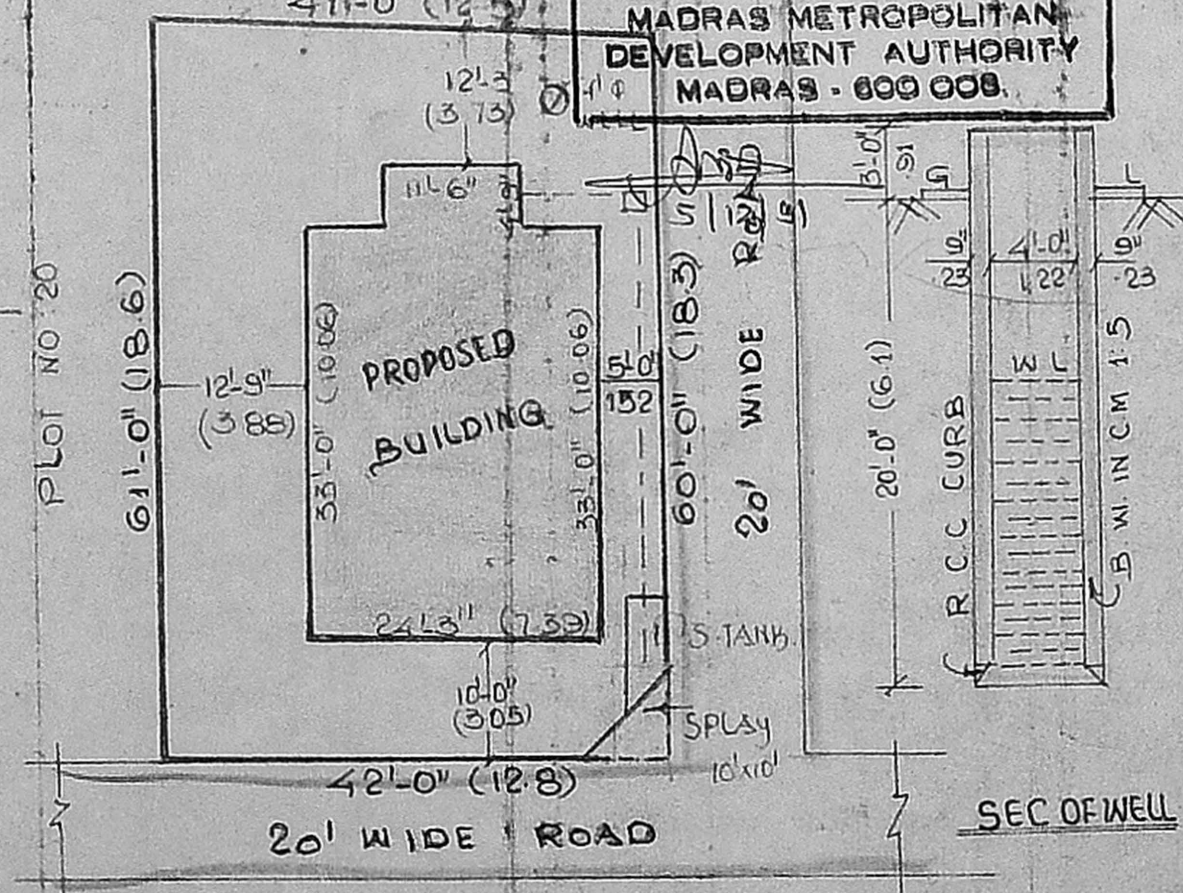


SITE PLAN

SCALE 1:200

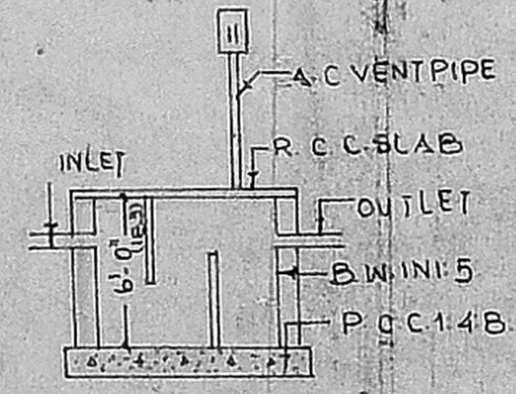

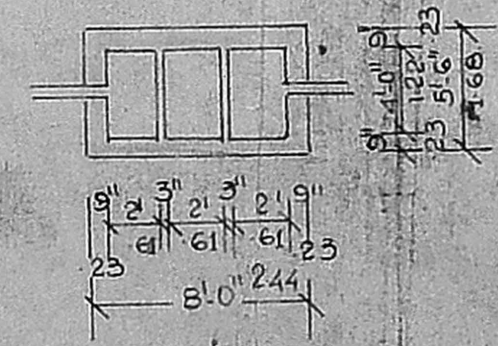


SEC. OF S-TANK



PLAN OF S-TANK

JOINERY DETAILS.

D - DOOR	3'-0" x 6'-0"	90 x 183
D1 - DOOR	2'-6" x 6'-0"	76 x 183
W - WINDOW	4'-0" x 4'-6"	122 x 152
W1 - WINDOW	4'-0" x 4'-0"	122 x 122
G - GRILL	5' x 4'-6"	152 x 137
V - VENTILATOR	3'-0" x 2'-0"	91 x 61
PLOT AREA 25.1 SQFT 234 M <sup>2</sup>		
PLINTH AREA 854 SQFT 79 M <sup>2</sup>		
CARPET AREA 697 SQFT 64 M <sup>2</sup>		
PRO SHOWN		
BOUN SHOWN		
ROAD SHOWN		

OWNER:

*R. Jayavelu*  
**R. JAYAVELU,**  
LICENSED SURVEYOR,  
Alandur, Tambaram Municipality,  
JAYAM ENTERPRISES,  
NO. 2, TANNERY STREET,  
C. PALLAVARAM, MADRAS-600 093.  
L. SURVEYOR.

A1/10687/91  
M/12/07/91