




FRONT ELEVATION

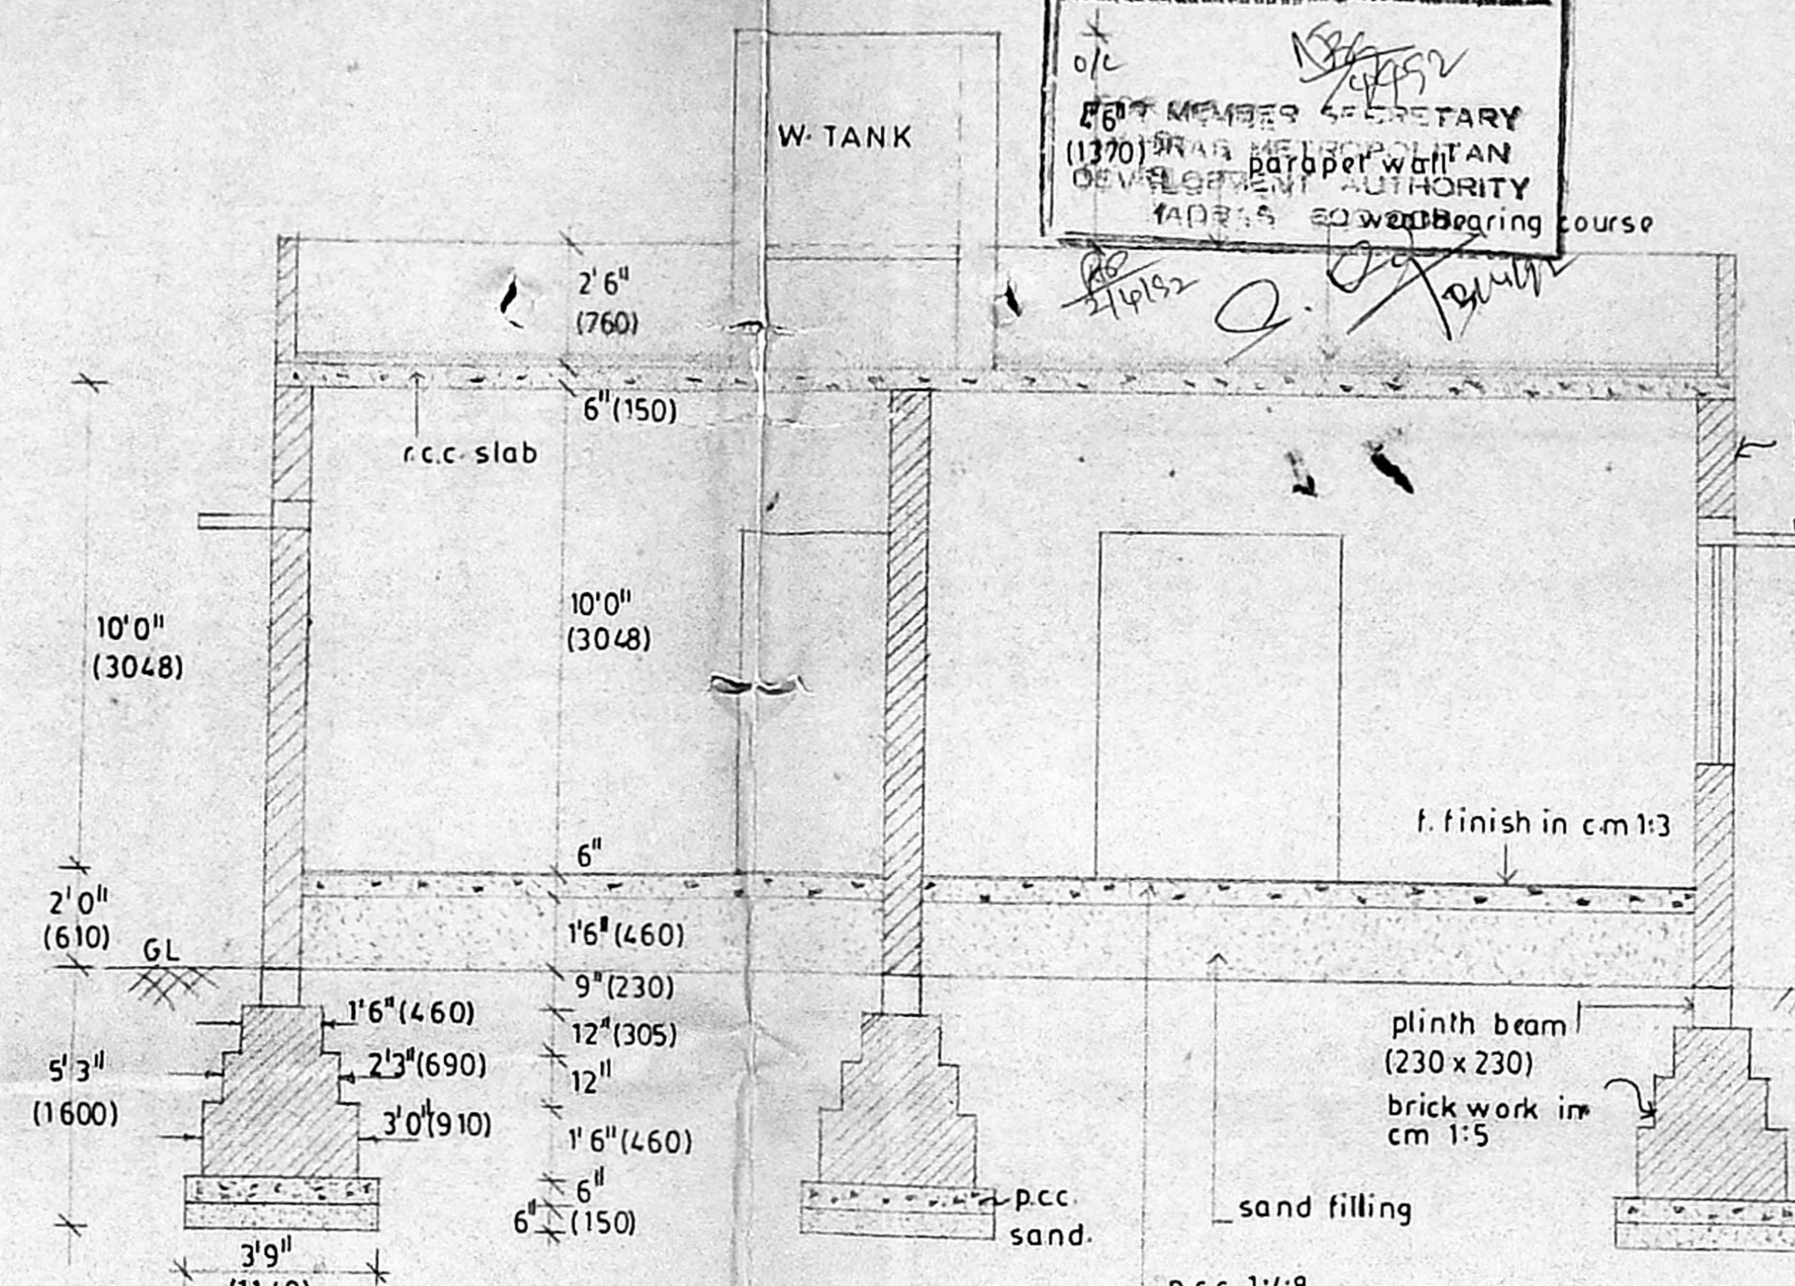


SECTION-A-A

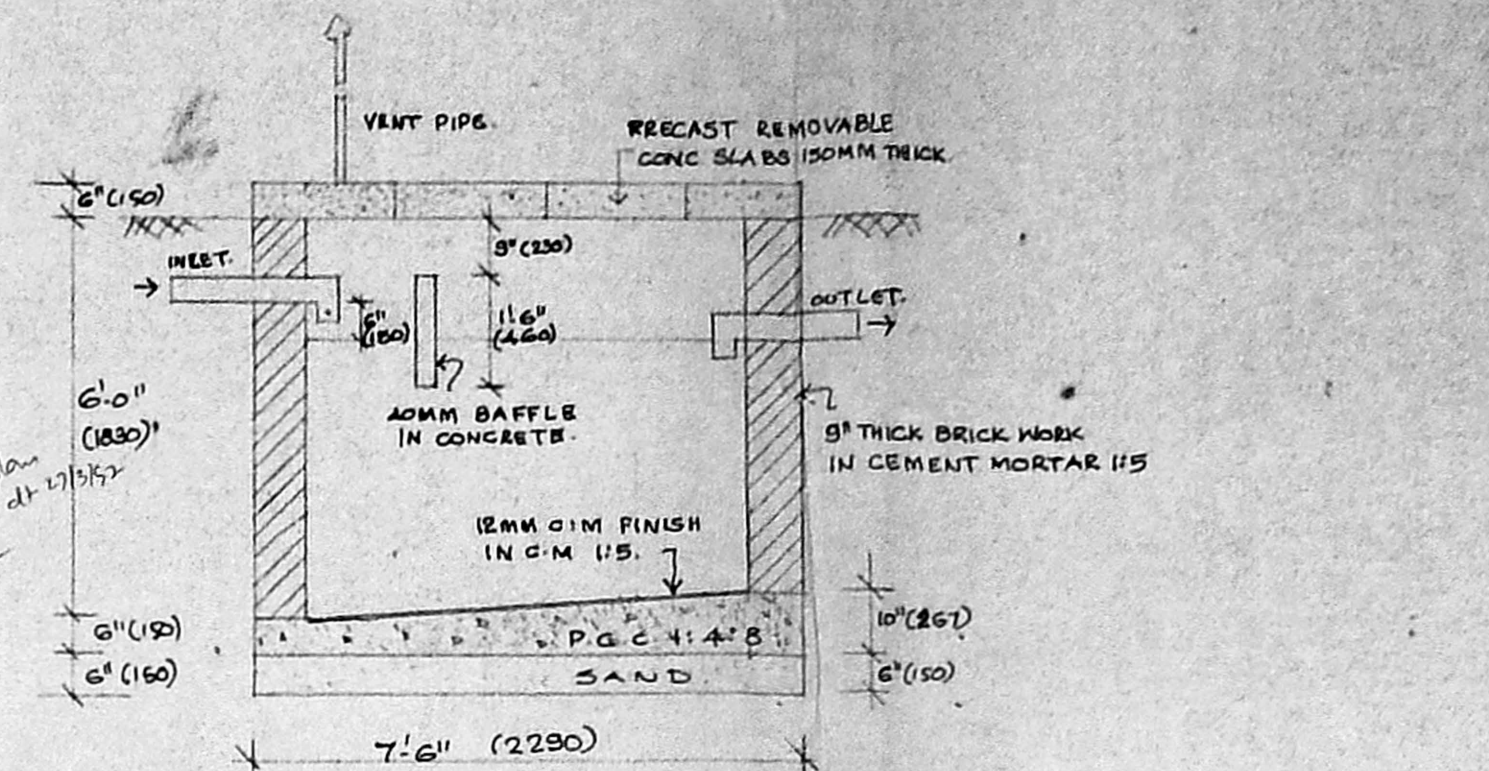


SEPTIC TANK DETAILS (not to scale)

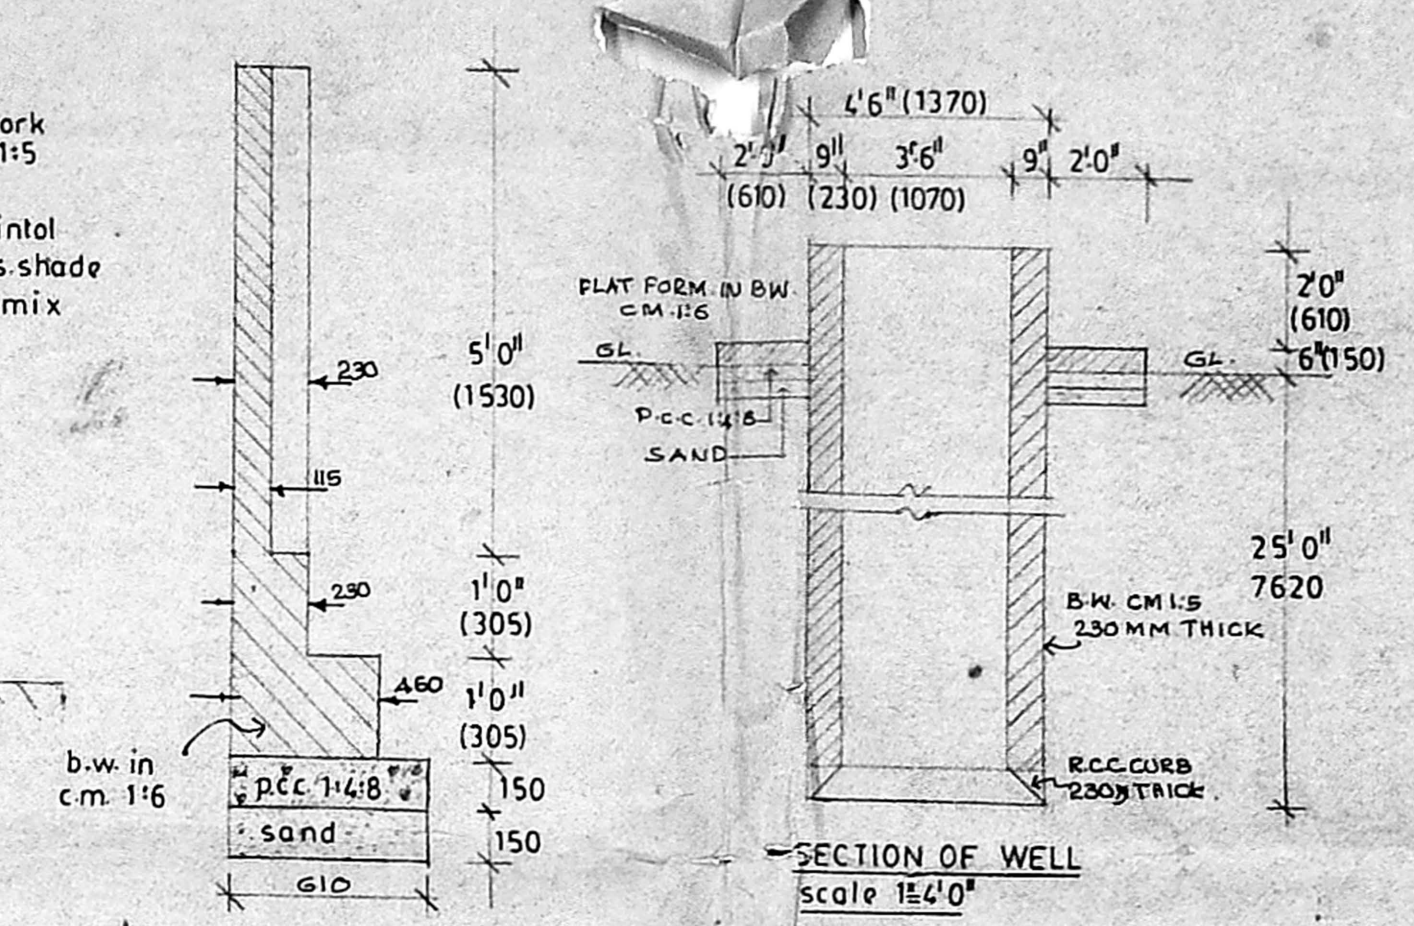


SECTION OF WELL scale 1:40

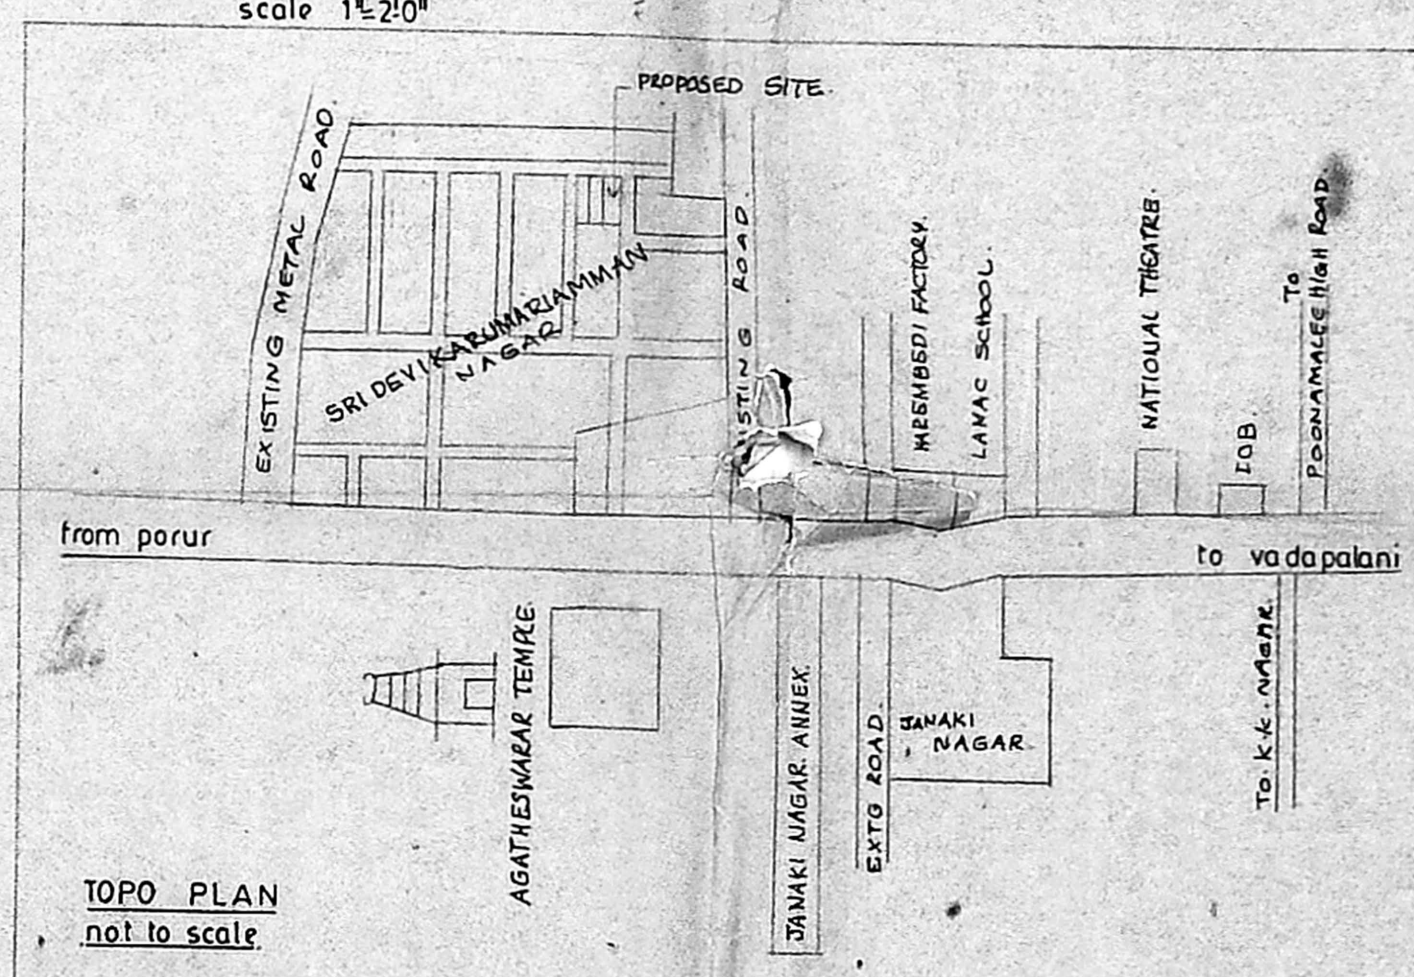


TOPO PLAN not to scale

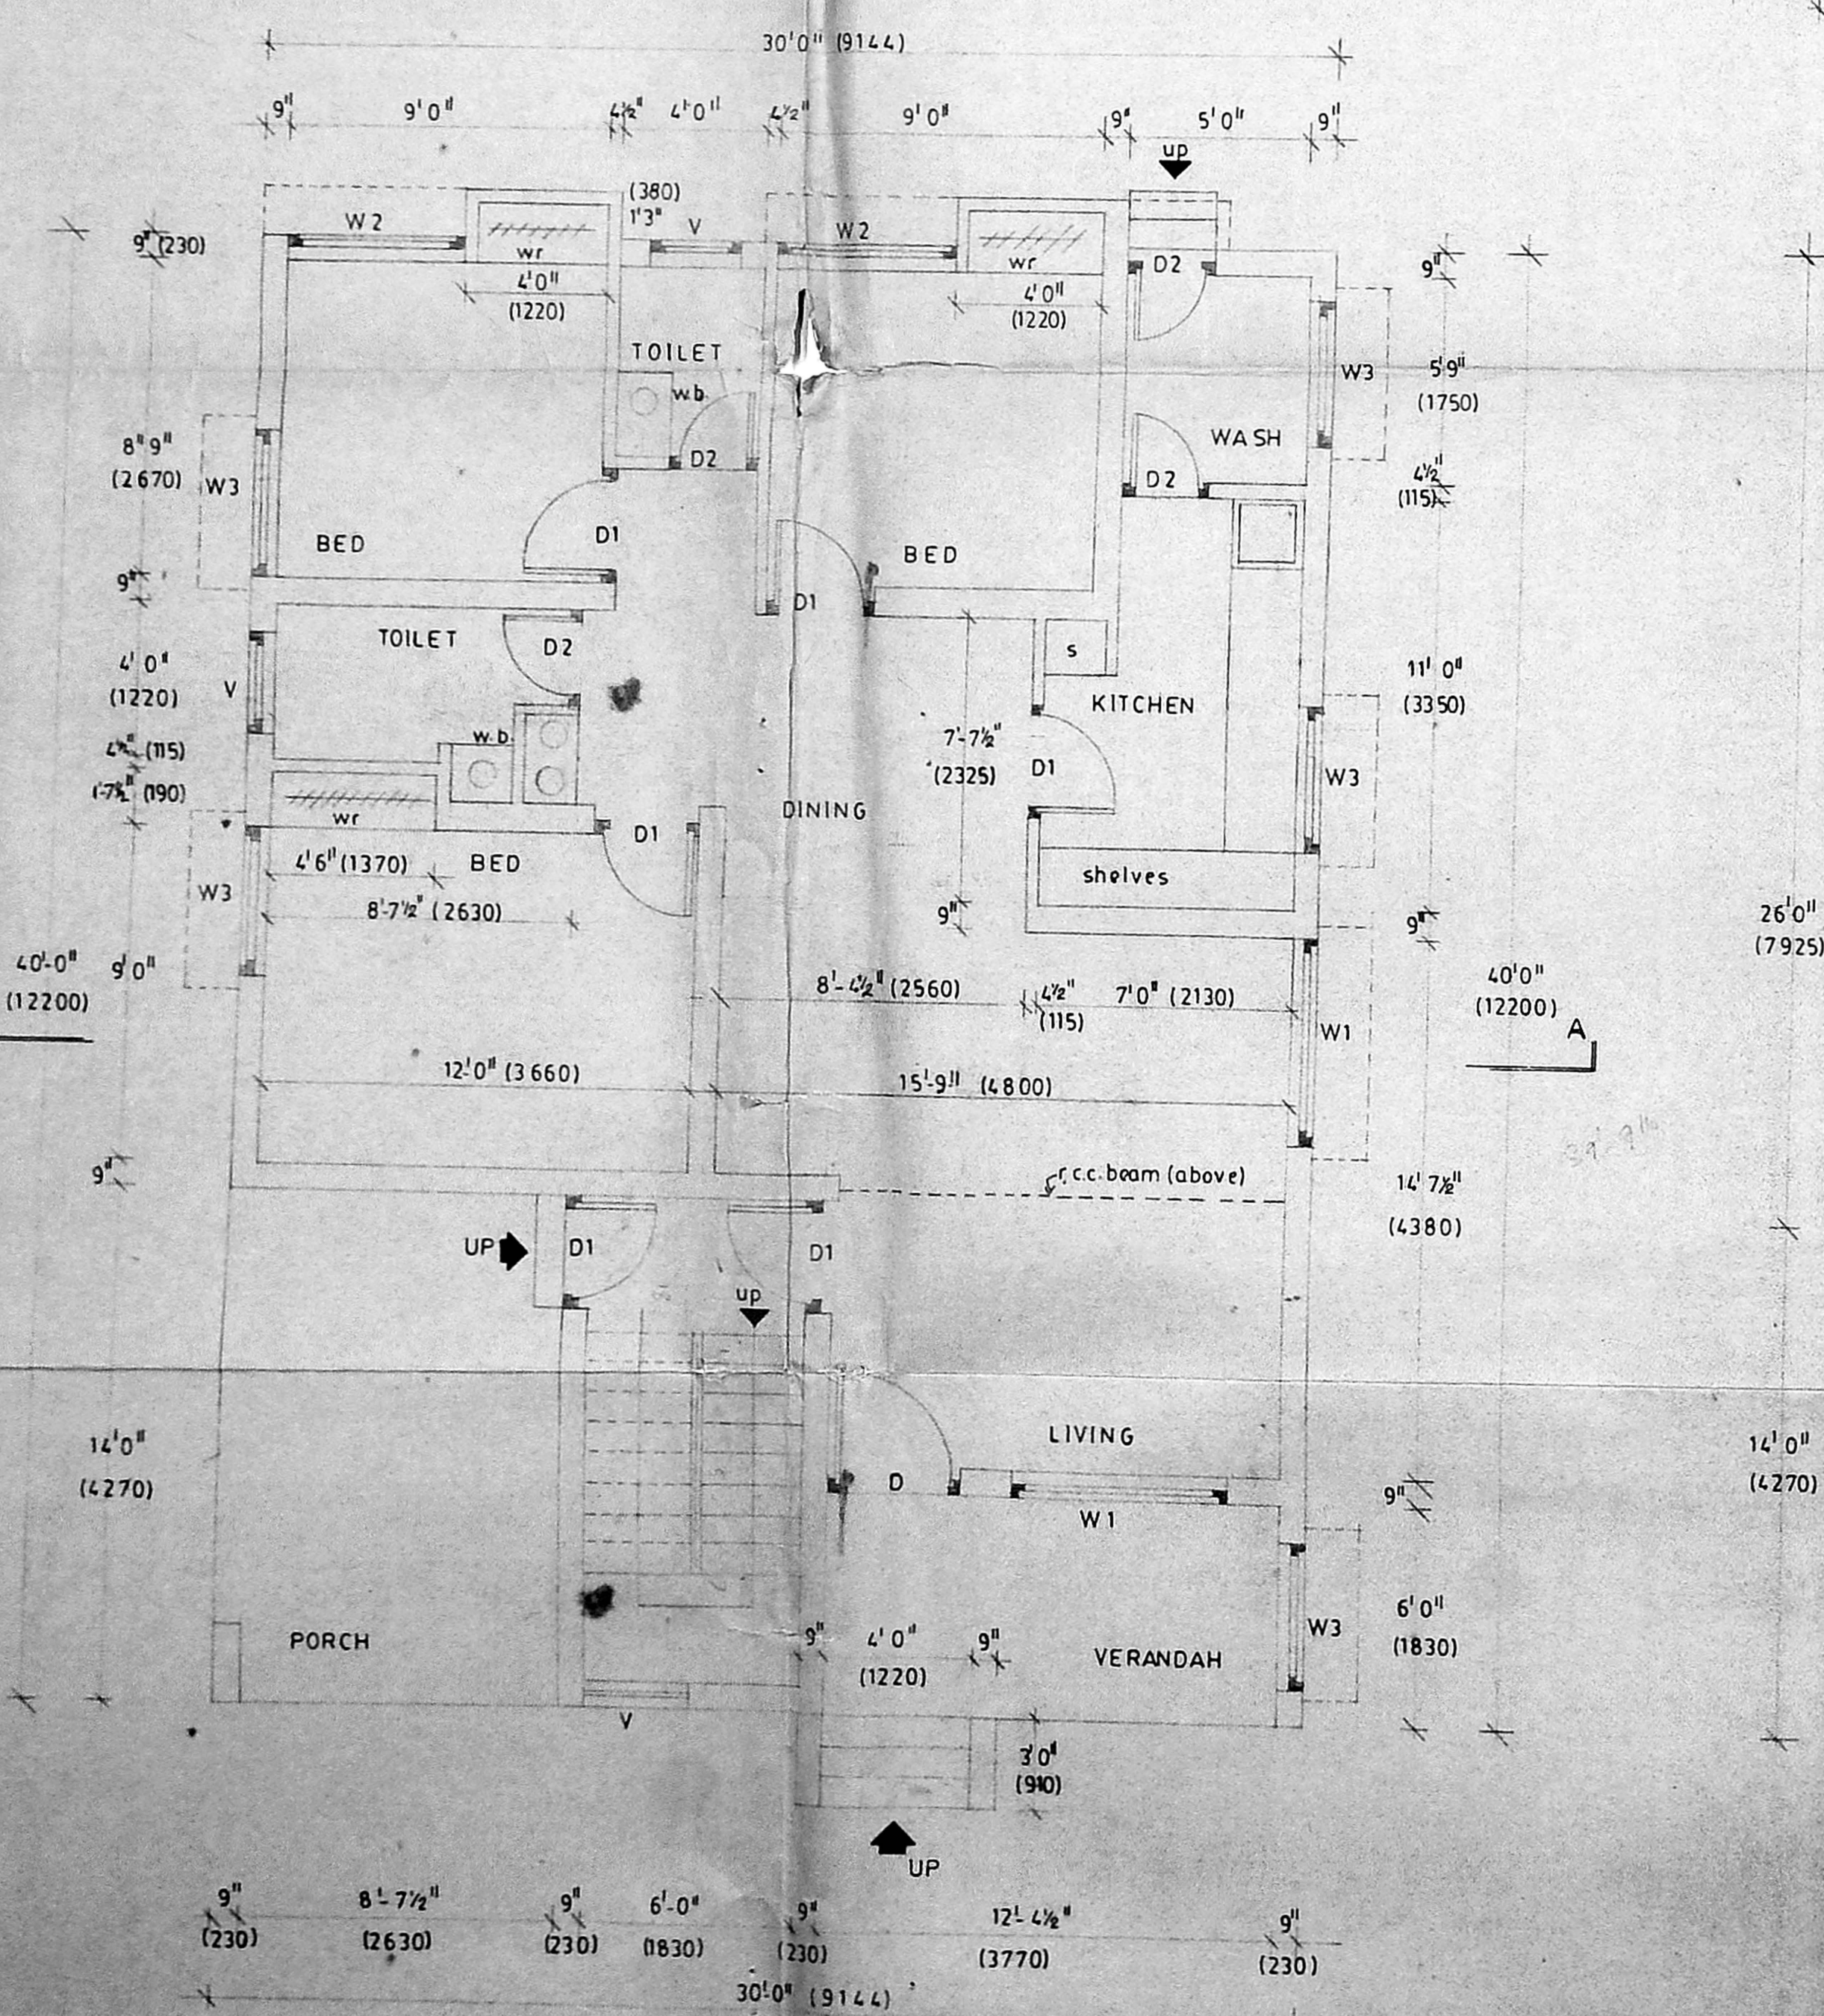

GROUND FLOOR PLAN scale 1:50

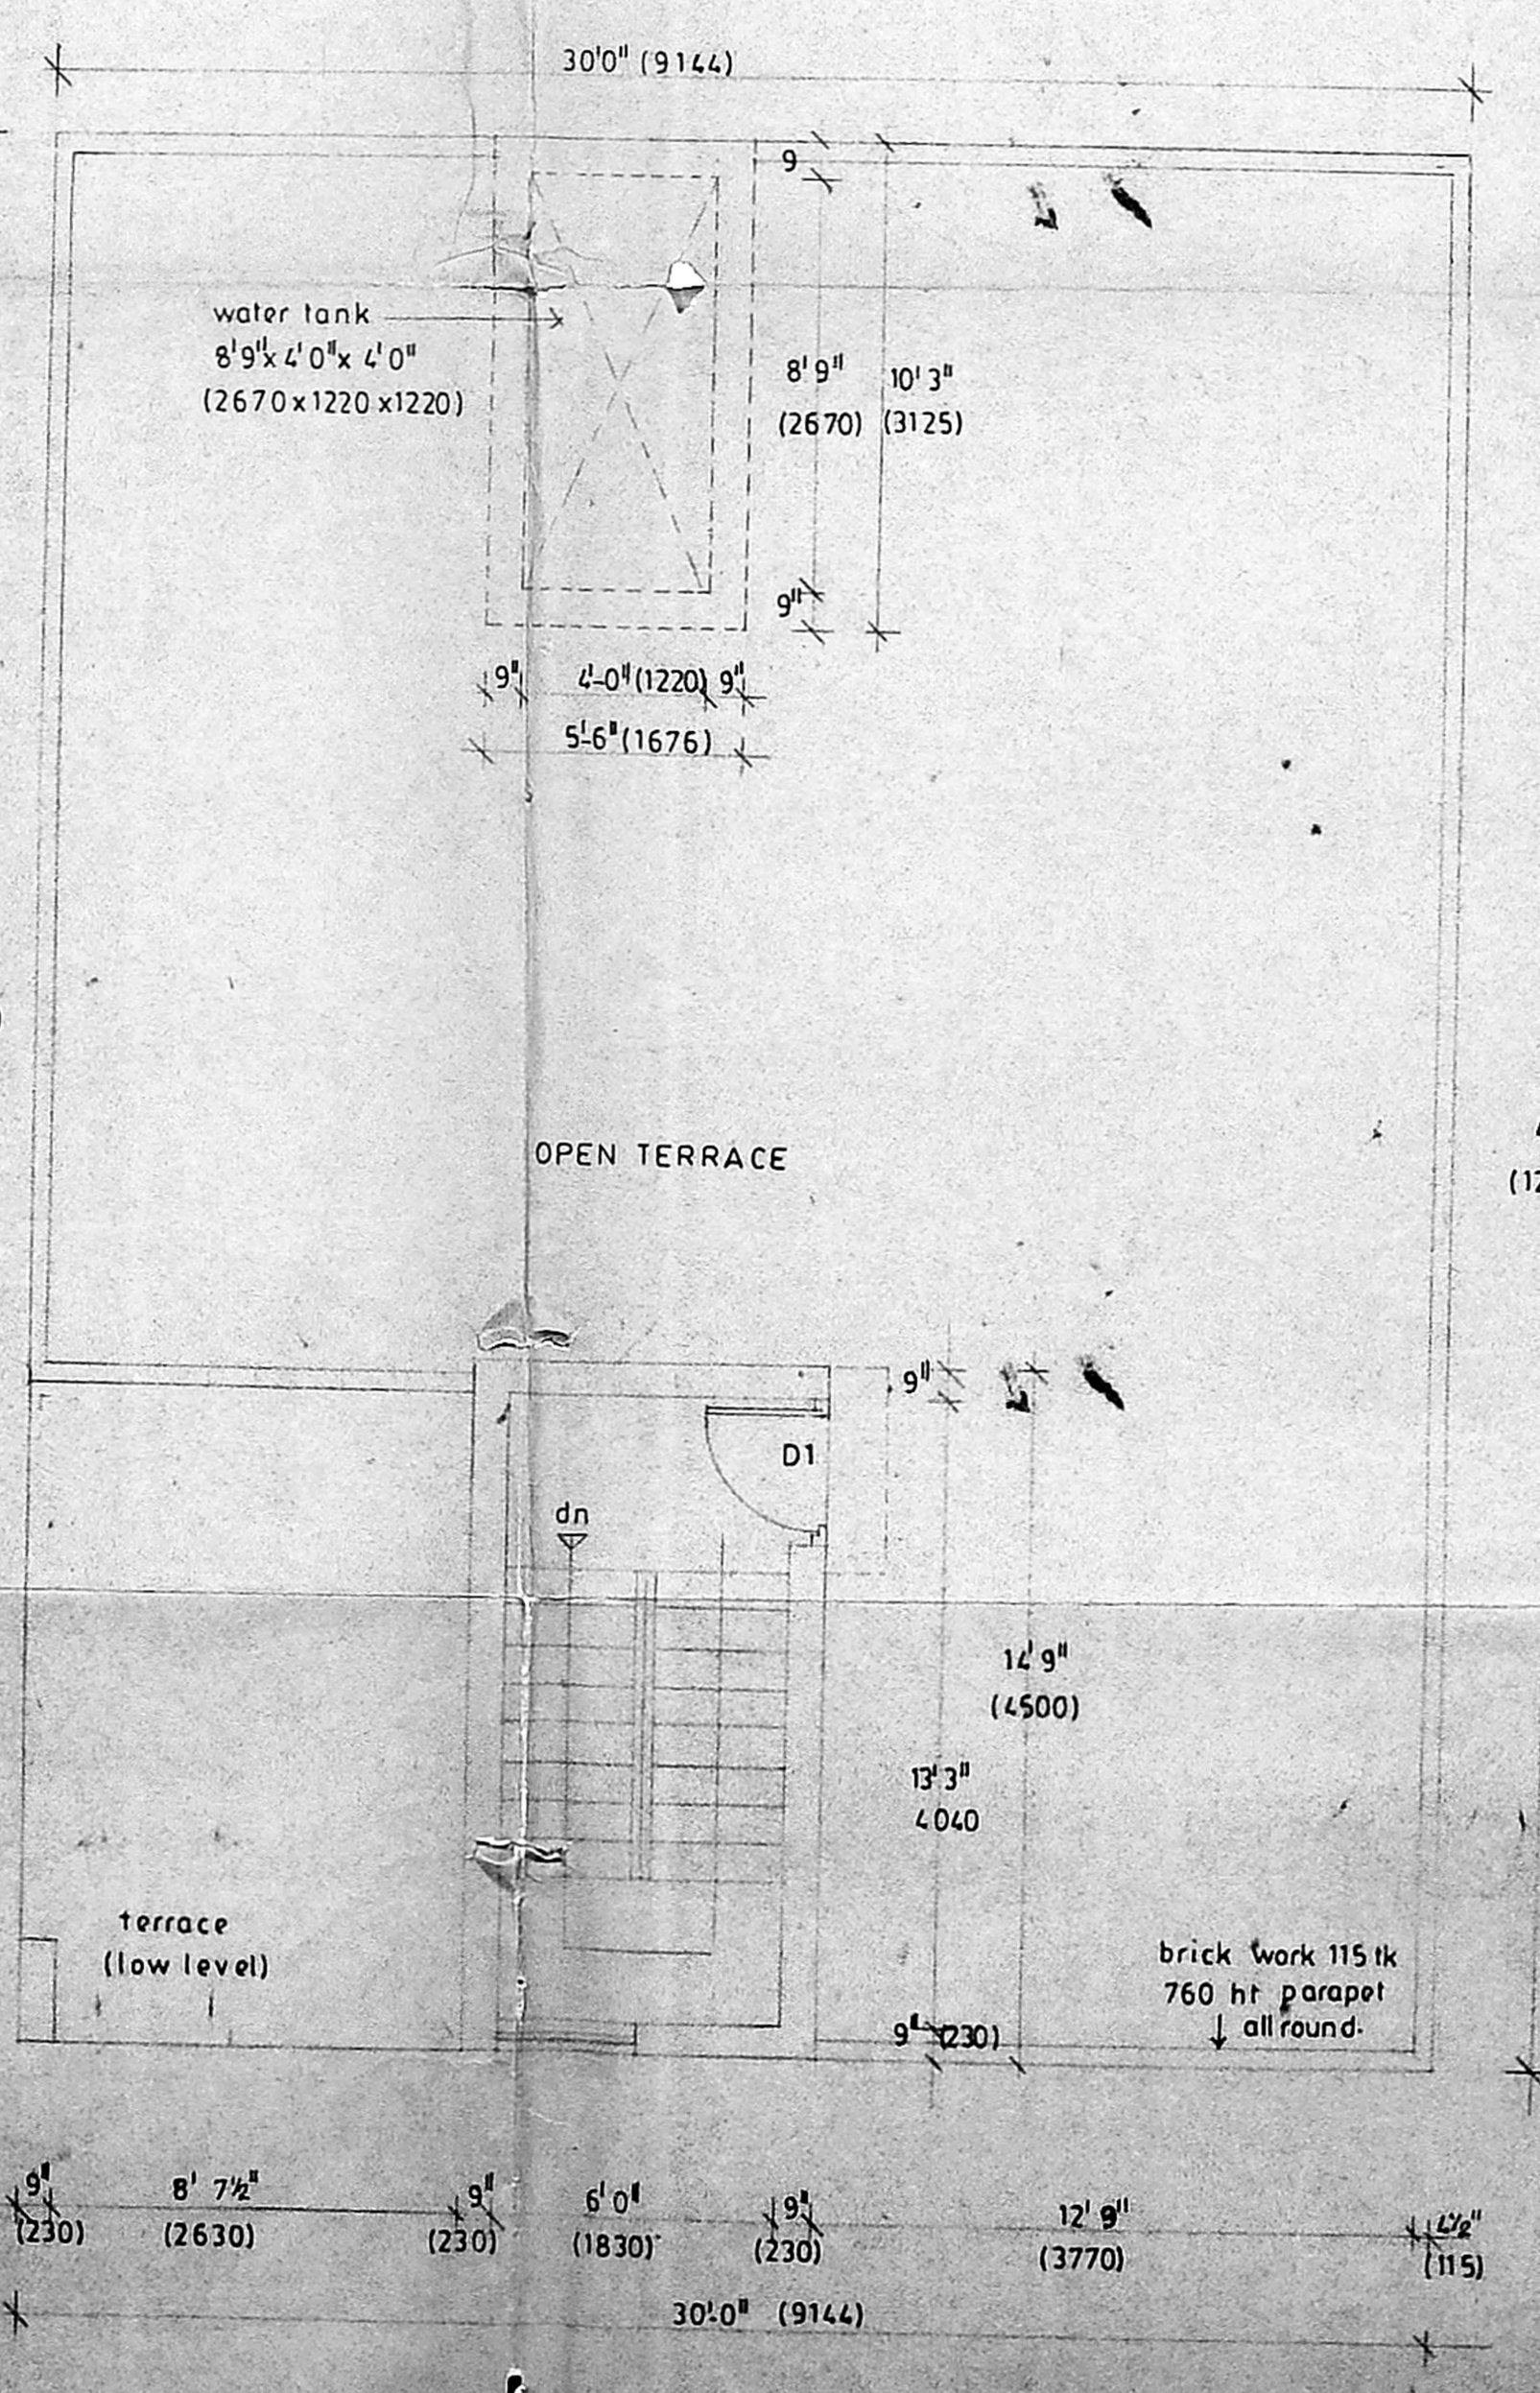

TERRACE PLAN

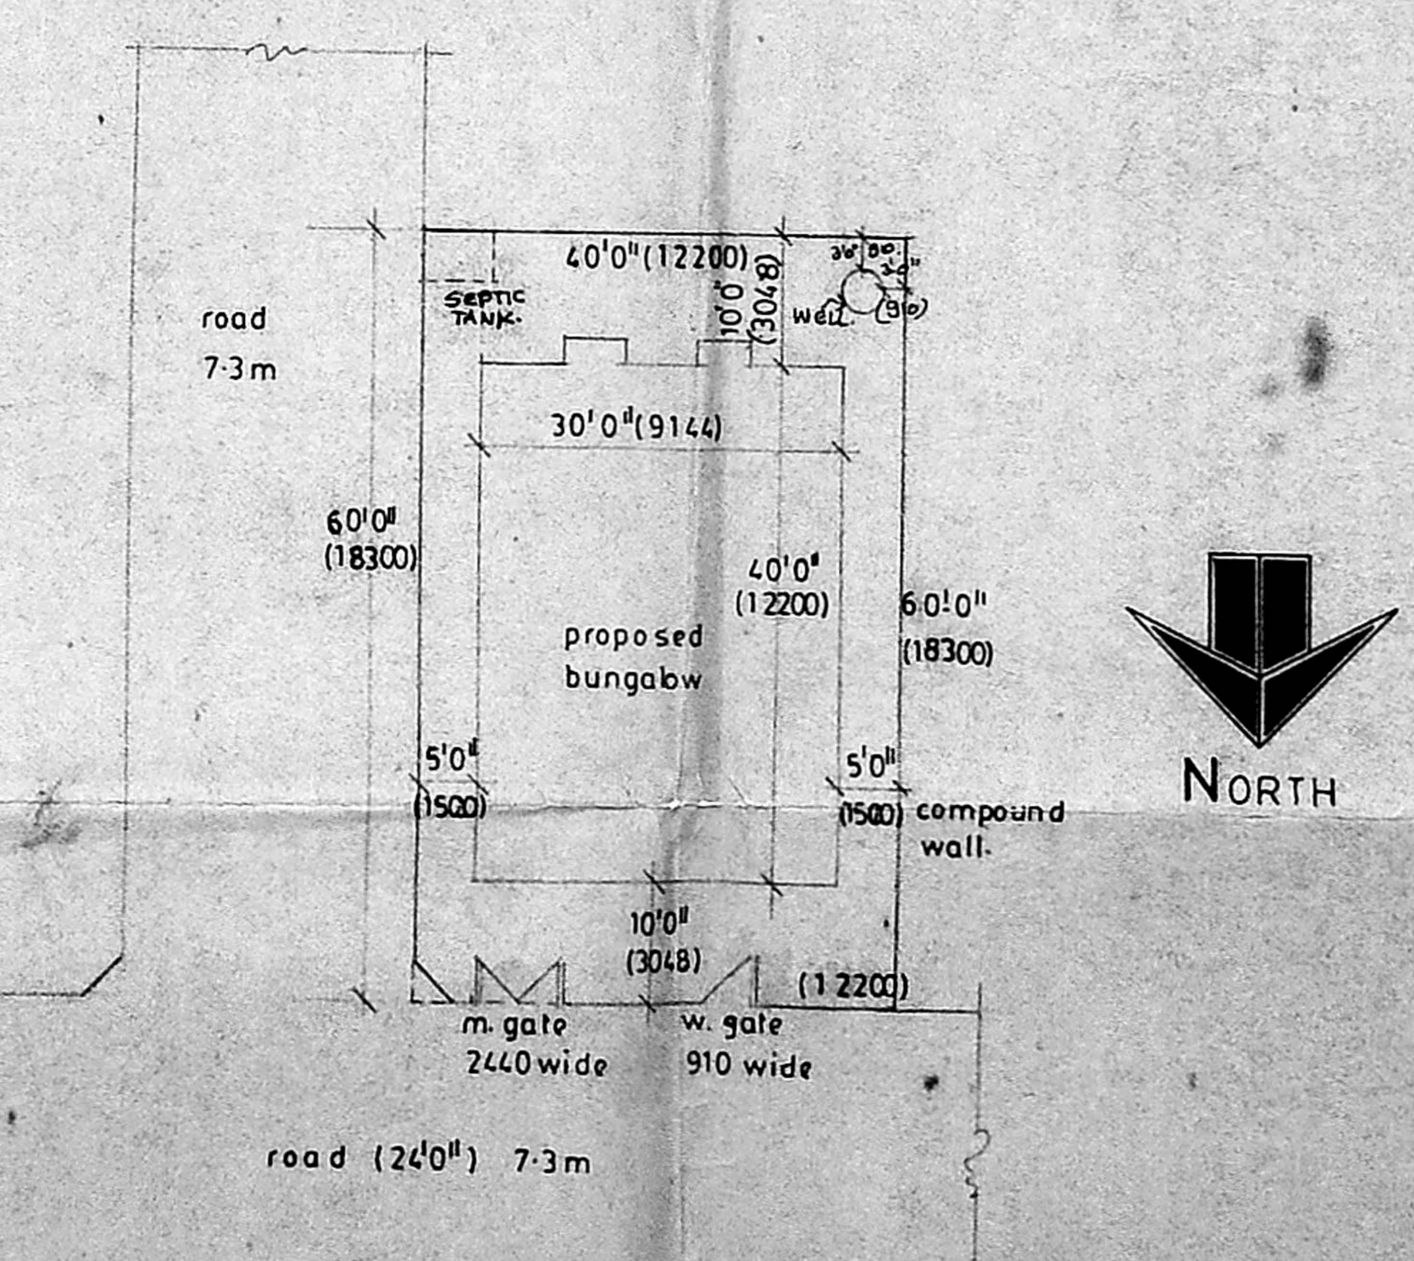

SITE PLAN scale 1:16.0' (1:200)

APPROVED  
SUBJECT TO THE CONDITIONS IN THIS OFFICE LETTER.  
No. A/11492/A1 Date: 4-9-20  
M.R. A. J. KUTTY  
SECRETARY  
SRI DEVIKARUMARIAMMAN NAGAR  
VALASARAWAKKAM VILLAGE  
SAIDAPET TALUK

**SPECIFICATIONS**

- FOUNDATION:** BRICK WORK IN CEMENT MORTAR 1:5 OVER 100MM THICK P.C.C. (1:4:8) OVER 150M THICK SAND FILLING.
- SUPER STRUCTURE:** BRICK WORK IN CEMENT MORTAR 1:5 MAIN WALLS 230MM THICK AND PARTIONS 115MM THICK.
- LINTOLS AND S SHADES:** R.C.C MIX 1:2:4 WITH SUITABLE REINFORCEMENTS AS PER DESIGN.
- FLOORING:** 1 1/2" THICK FLOOR FINISH IN CM 1:3 OVER 150MM THICK P.C.C. (1:4:8) OVER SAND FILLING.
- PLASTERING:** 12MM THICK PLASTERING IN BOTH SIDES OF THE WALLS AND CEILING IN CEMENT MORTAR 1:5.
- PAINTING:** TWO COATS OVER PRIMER.
- COLOUR WASHING:** COLOUR WASHING TWO COATS OVER ONE COAT OF WHITE WASHING.
- WEATHERING COURSE:** BRICK JELLY LIME CONCRETE (1:5) LAID SLOPE WITH COUNTRY FLAT TILES TWO COUSES SET IN C.M 1:3.

**AREA STATEMENT**

LAND AREA 2400 SFT 223 M<sup>2</sup>.  
PLOT COVERAGE 50%  
F.S.I 0.55

**SCHEDULE OF JOINERIES**

		FEET-INC.	MM.
D	T.W. FLUSH DOOR (1 No)	3'-6" X 7'-0"	1066 X 2130
D1	- DO - (6 Nos)	3'-0" X 7'-0"	910 X 2130
D2	- DO - (4 Nos)	2'-6" X 6'-6"	460 X 1980
W1	T.W. FRAMED GLAZED WINDOW (2 Nos)	6'-0" X 4'-6"	1830 X 1370
W2	- DO - (2 Nos)	5'-0" X 4'-6"	1530 X 1370
W3	- DO - (5 Nos)	4'-0" X 4'-6"	1220 X 1370
V	T.W.F. GLAZED VENTILATOR (5 Nos)	3'-0" X 2'-6"	910 X 610

**REFERENCE**

- PROPOSED
- BOUNDARY
- ROAD

**PROPOSED BUNGALOW**

FOR M.R. A. J. KUTTY  
AT P.NO: 23, S.NO: 84/2A  
SRI DEVIKARUMARIAMMAN NAGAR  
VALASARAWAKKAM VILLAGE  
SAIDAPET TALUK, CHINGLEPET DIST.

G.F. PLAN, TERRACE PLAN, ELEVATION, SECTION, SITE PLAN, TOPO PLAN, WELL, C.WALL, SEPTIC TANK.

SIGNATURE OF OWNER

DATE: 23-08-1990. SCALE: 1"=4'-0" (1:50), 1:200

DESIGN BY: CHD BY: DRN BY: S. S. S.

**ARCHITECTS**

**ATCHYUT AND ASSOCIATES**  
101c, ROYAPETTAH HIGH RD, MYPALORE, MADRAS 4.