



ELEVATION


Planning Permit No. A/1154/91
APPROVED
 SUBJECT TO THE CONDITIONS IN THIS OFFICE LETTER.
 No. A/11965/91 Date 2.9.91
Sarav
 FOR MEMBER SECRETARY
 MADRAS METROPOLITAN
 DEVELOPMENT AUTHORITY
 MADRAS - 600 008.

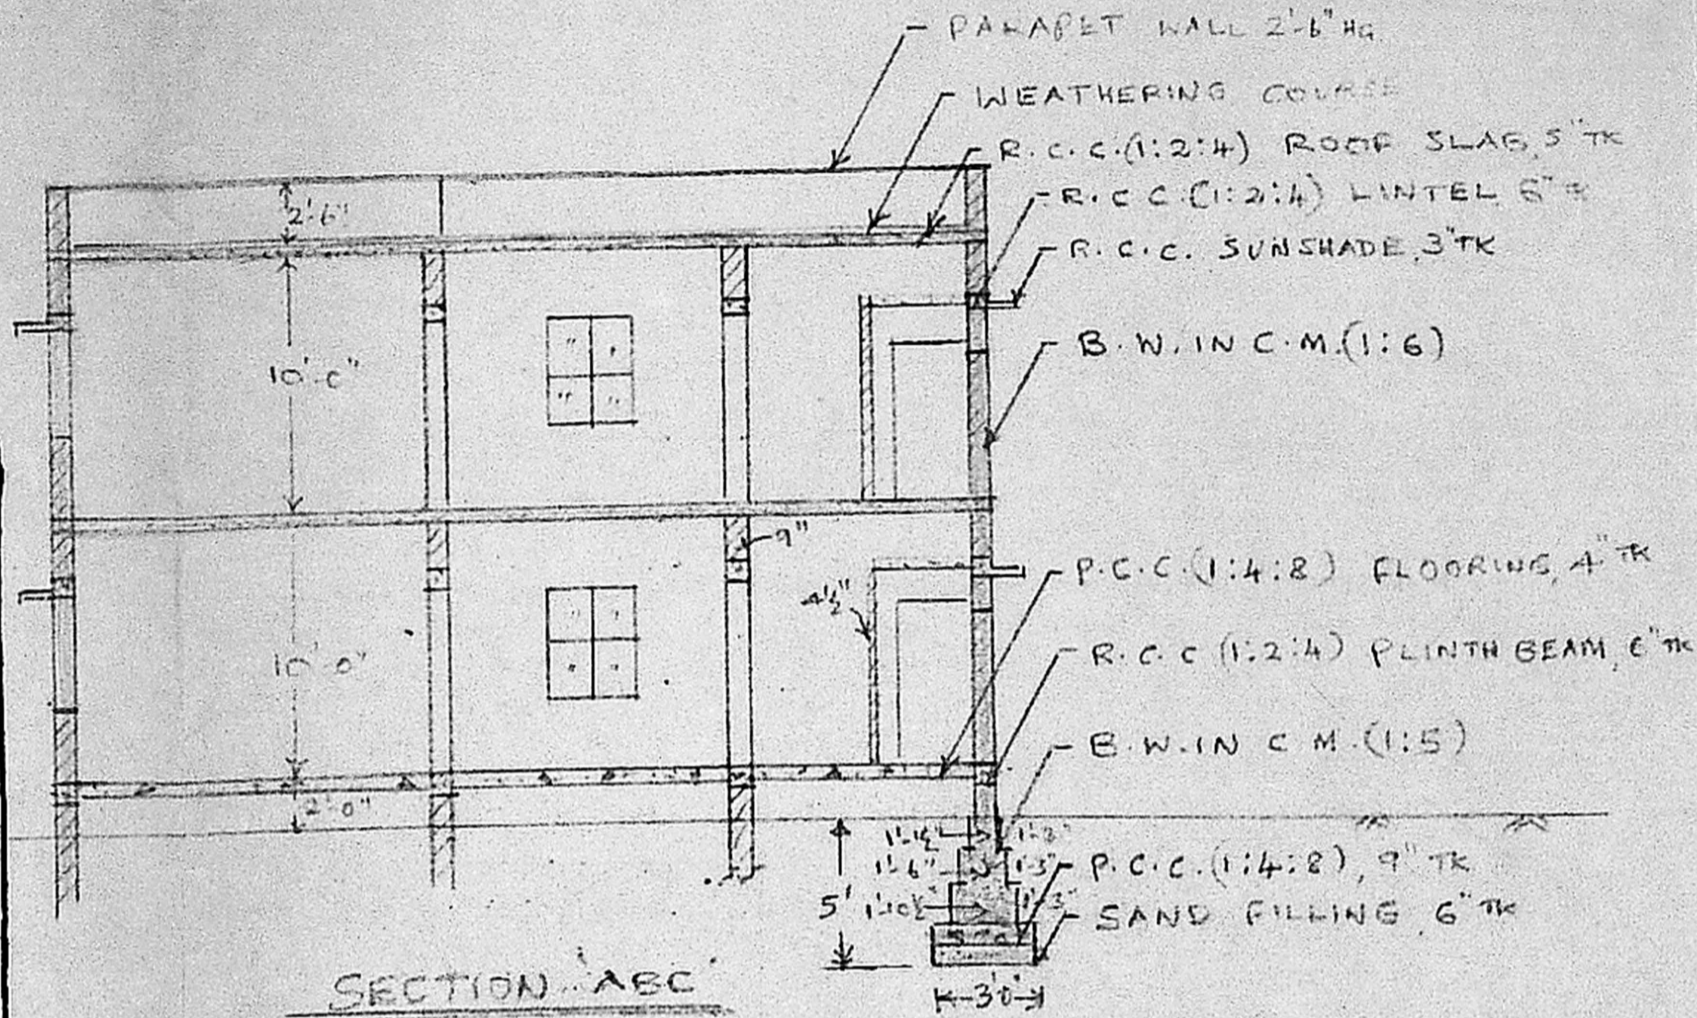


SECTION ABC

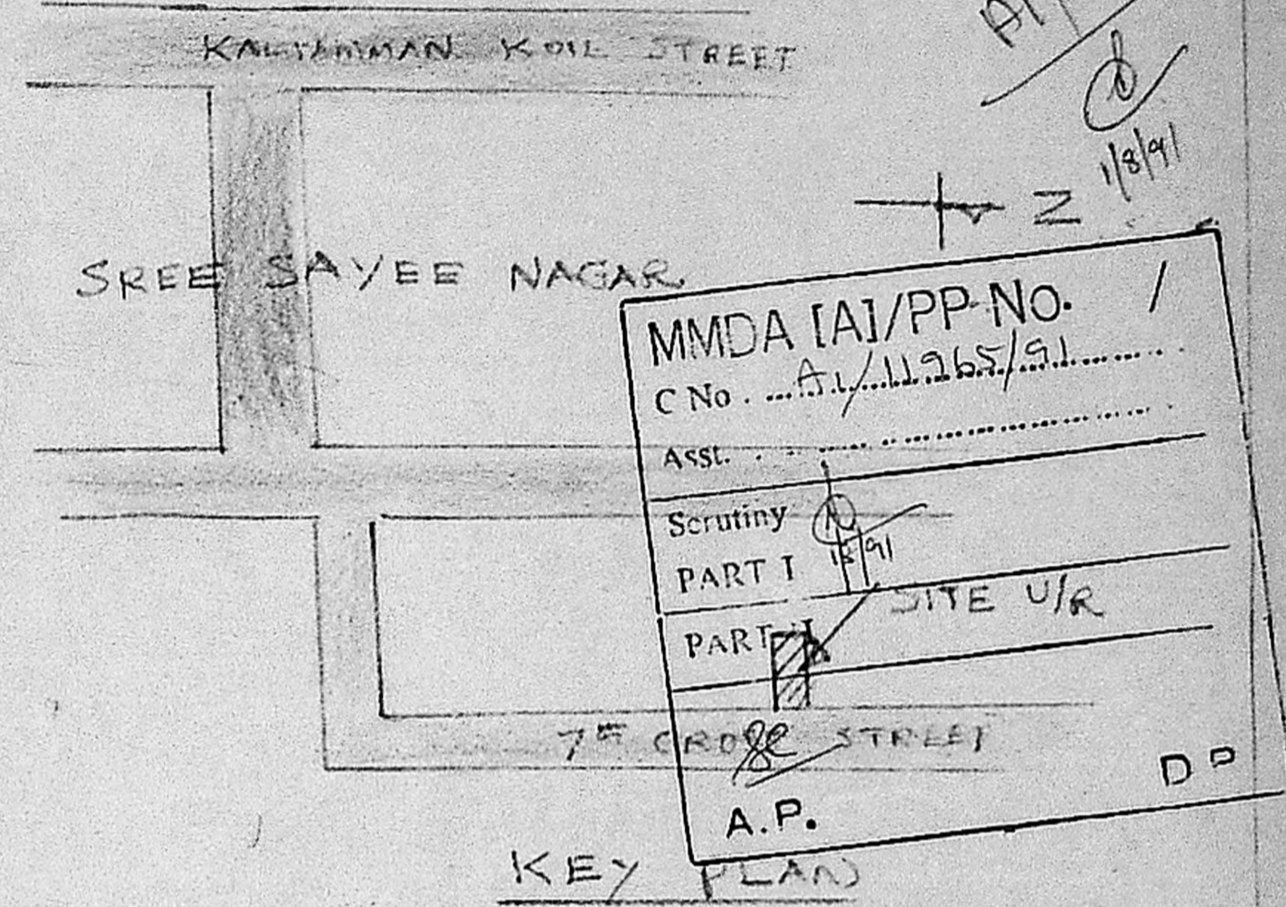


KALAYAMMAN KOYIL STREET
 SREE SAYEE NAGAR
 7TH CROSS STREET
 KEY PLAN
 MMDA [A]/PP-NO. /
 C No. A/11965/91
 ASSE.
 Scrutiny 16/91
 PART I
 PART II SITE U/R
 A.P.
 DP

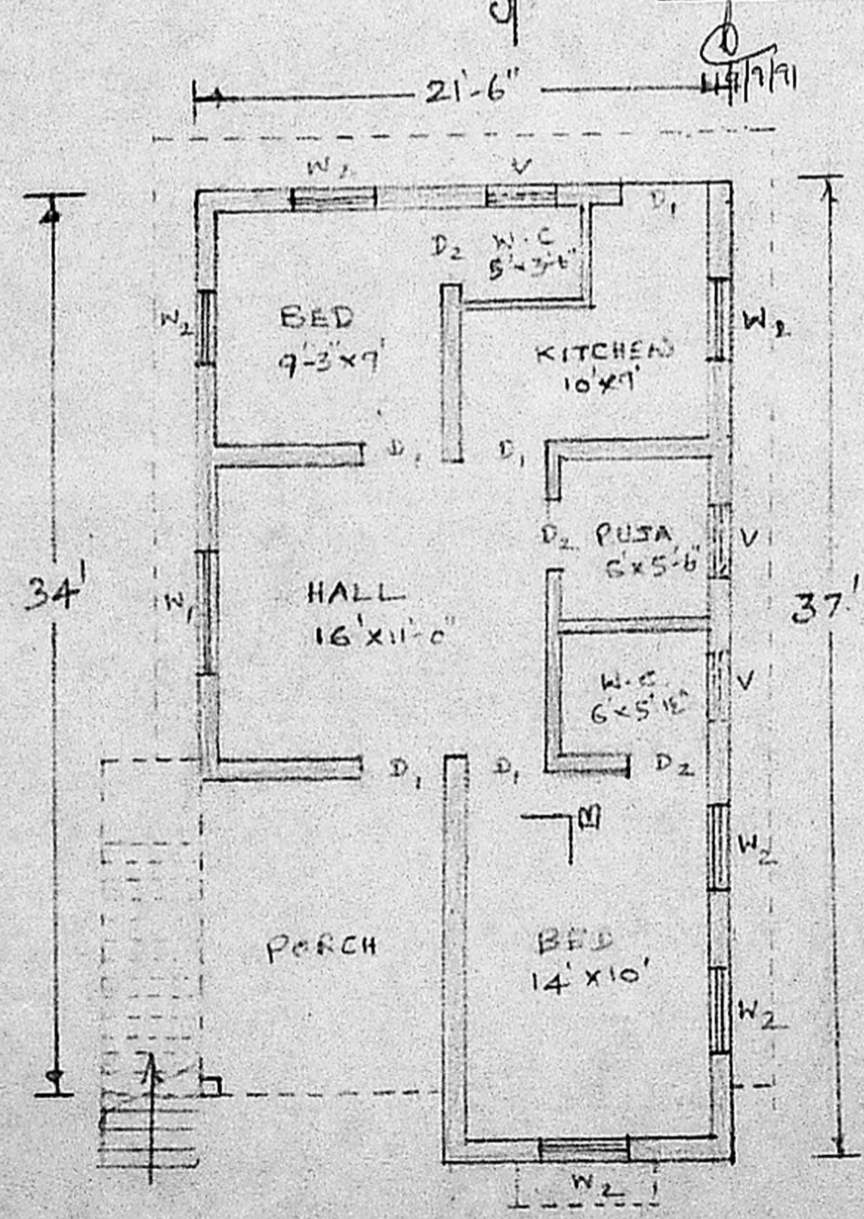

G.F & F. FLOOR PLAN

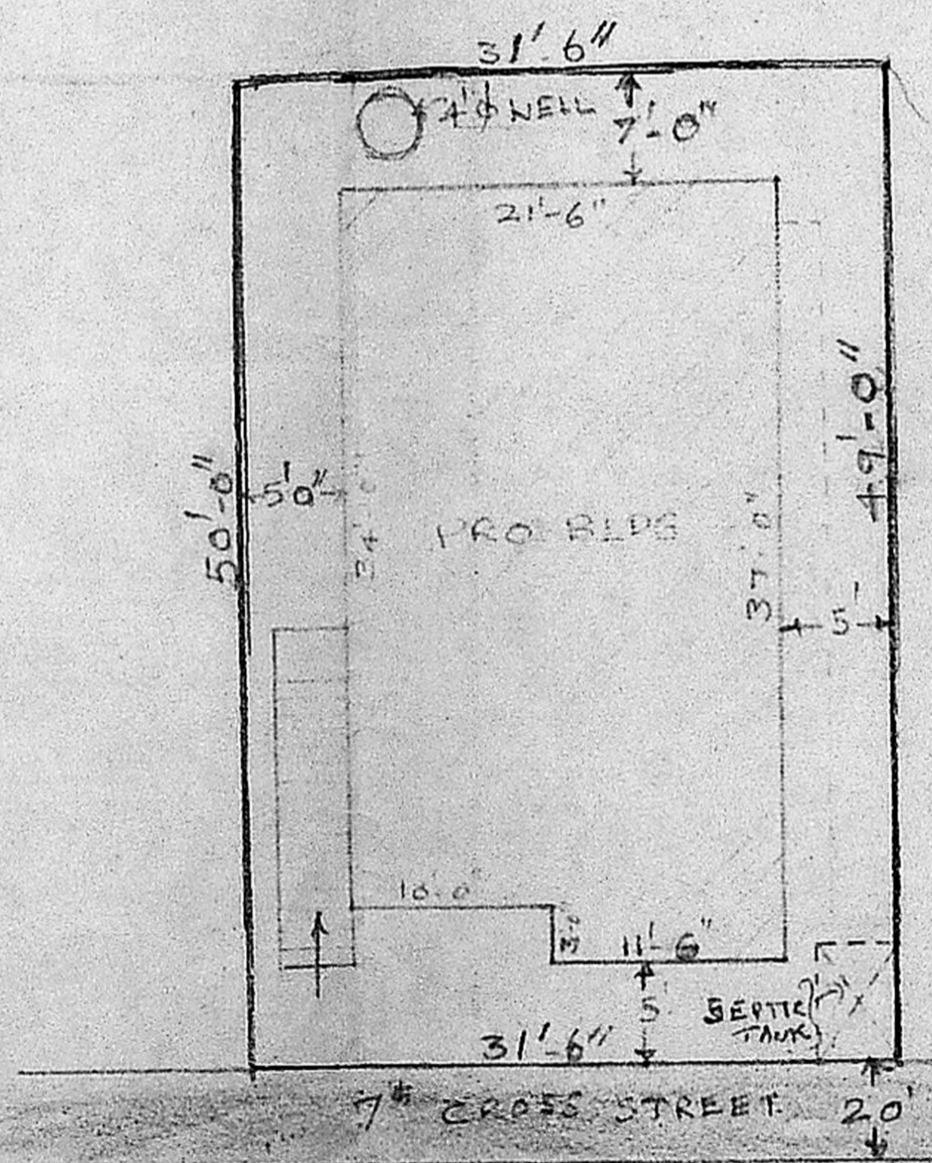

SITE PLAN
 (SCALE: 1" = 10')

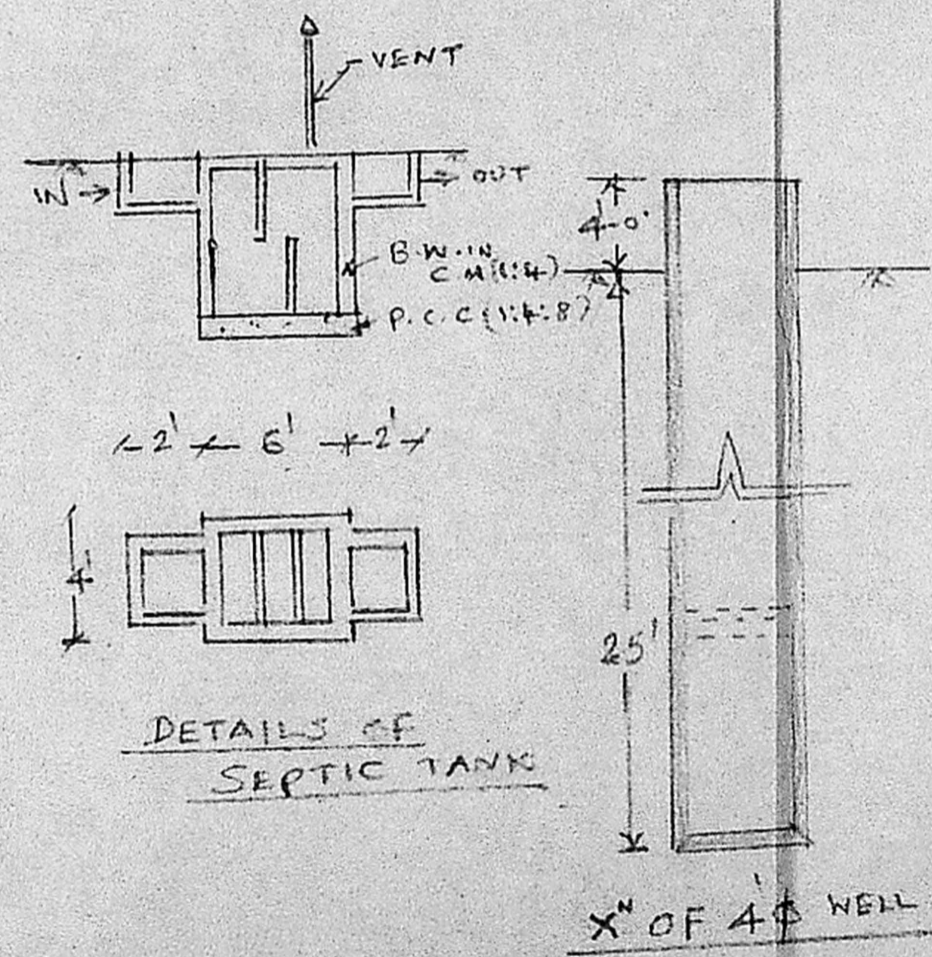

DETAILS OF SEPTIC TANK

REF:
 D₁ - DOOR 3'-3" x 7'-0"
 D₂ - " 2'-6" x 6'-0"
 W₁ - WINDOW 5'-0" x 4'-0"
 W₂ - " 3'-0" x 4'-0"
 V - VENTR. 2'-6" x 2'-0"

PLOT EXTENT: 1559 SFT
 PLINTH AREA:
 G. FLOOR = 755"
 F. " = 755"
 TOTAL = 1510"

EXG. ROAD
 SITE BOUNDARY
 PRO. BLDG.

PLAN SHOWING THE PROPOSED RESIDENCE AT PLOT NO. IN S.NO. III OF KOYAMBEDU, 7TH CROSS ST, SREE SAYEE NAGAR
 SCALE: 1" = 8'-0"

T. Soris Barnapas
 OWNER
 T. SORIS BARNAPAS, B.ARCH.
 REGISTERED ARCHITECT
 CLASS-1, LICENCED SURVEYOR, R.A. No. 181
 24, PULLA AVENUE, MADRAS-600030. SURVEYOR

Sarav
 A/11965/91
 18/91