


TO ST. THOMAS MOUNT RLY. STN.
(VIA) MAHALAKSHMI NAGAR ADAMBAKKAM


A/134/27/191

plan showing the proposed residential house in plot no. 57, ganesh nagar s.no. 15/6 of madipakkam village, saidapet tk, chengal-anna district. ullagaram - puzhuthivakkam t.p.


SCALE 8 FEET TO AN INCH (1:100)

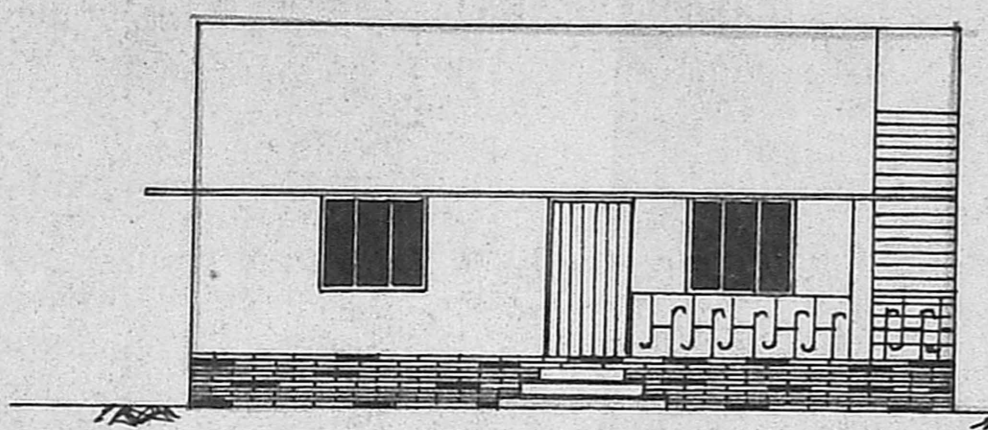

ELEVATION.

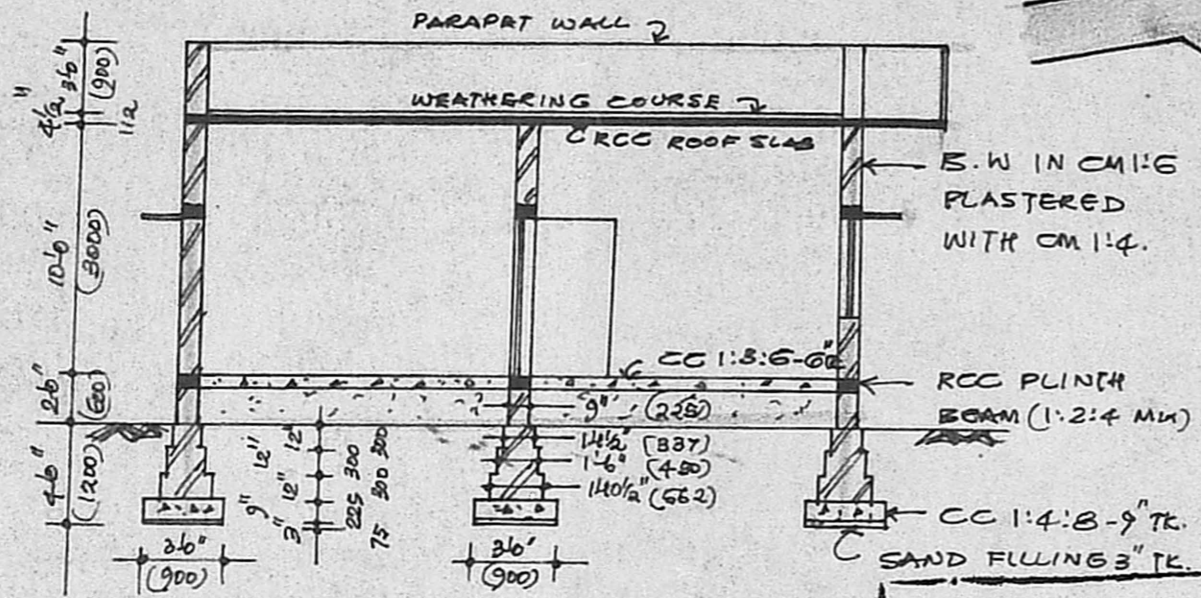

SECTION 'AA'

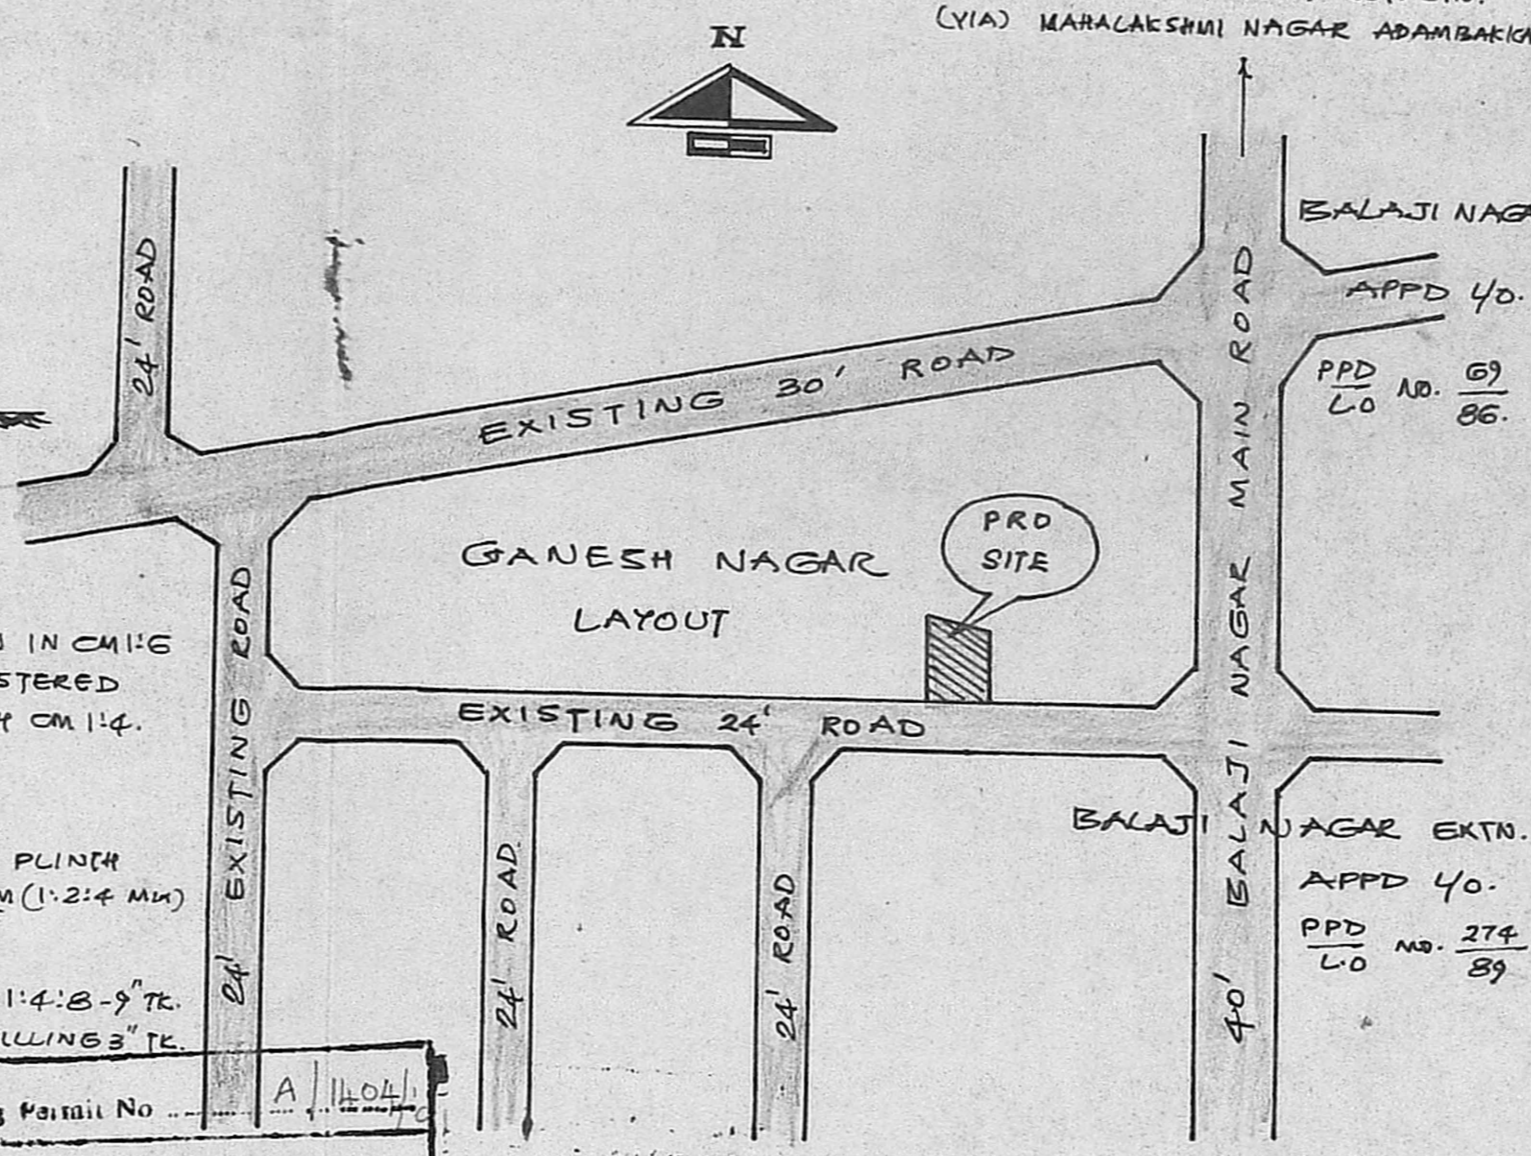

KEY PLAN (NOT TO SCALE)

Planning Permit No. A/1104/191


APPROVED

SUBJECT TO THE CONDITIONS IN THIS OFFICE LETTER.


No. A/13427/191 Date 5/12/191

J. Deena Kumar


FOR MEMBER SECRETARY
MADRAS METROPOLITAN DEVELOPMENT AUTHORITY
MADRAS

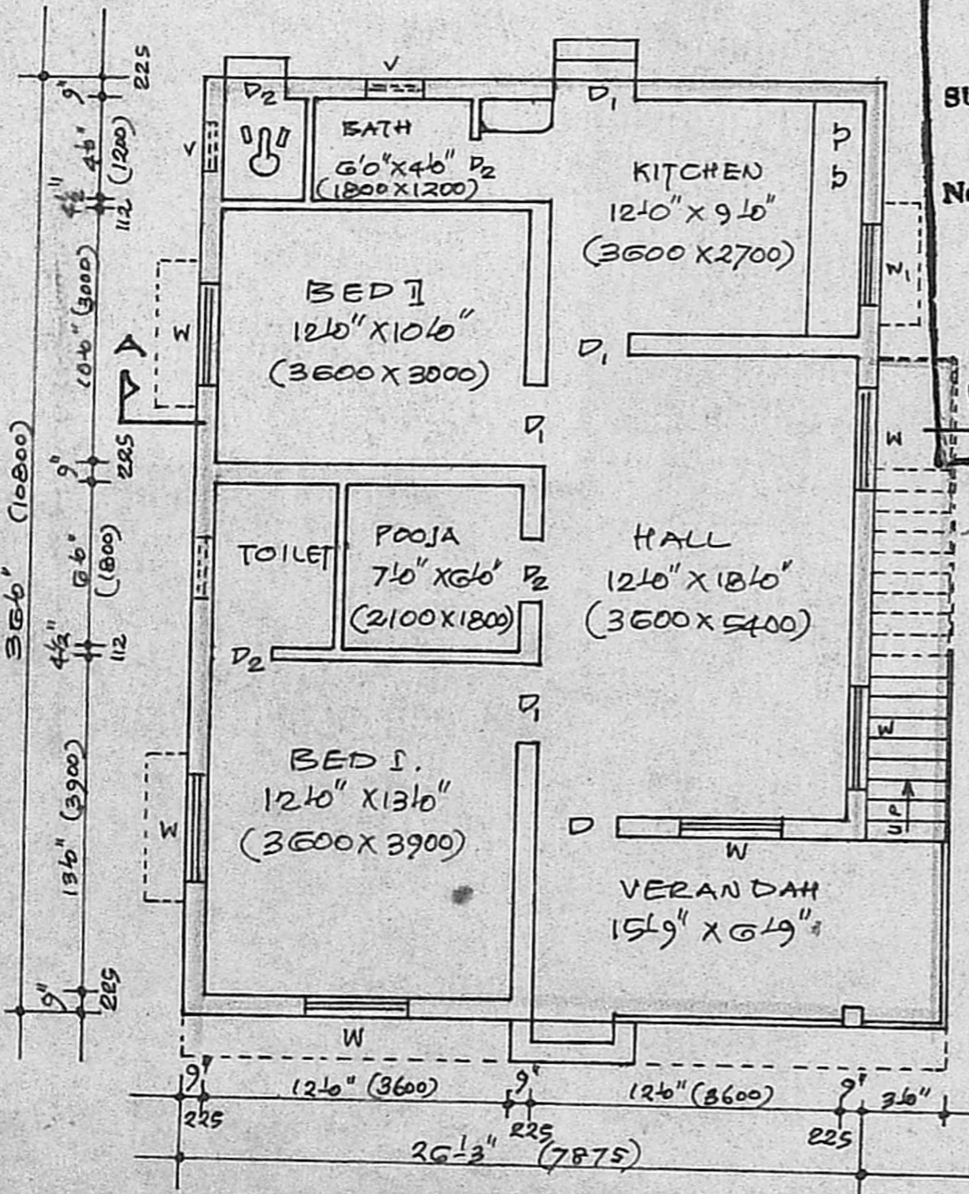


PLAN

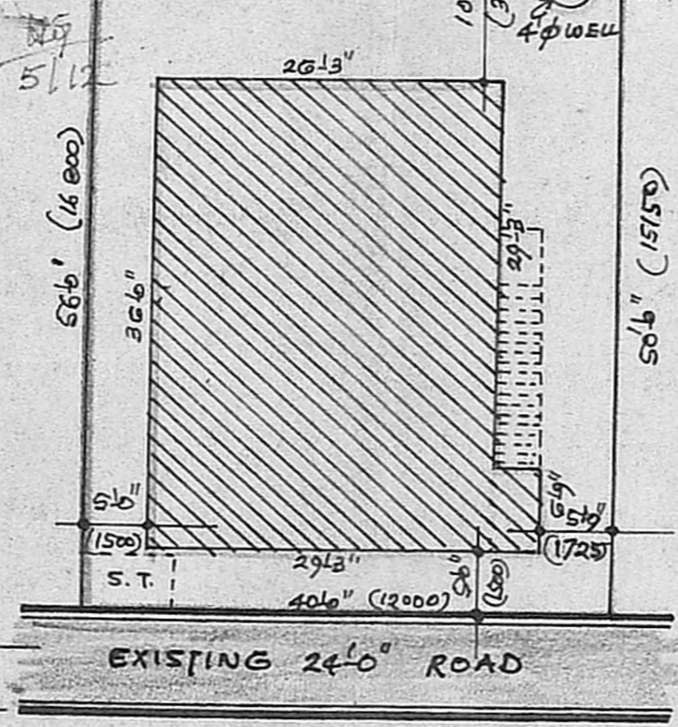

SITE PLAN. SCALE 1"=16'0"

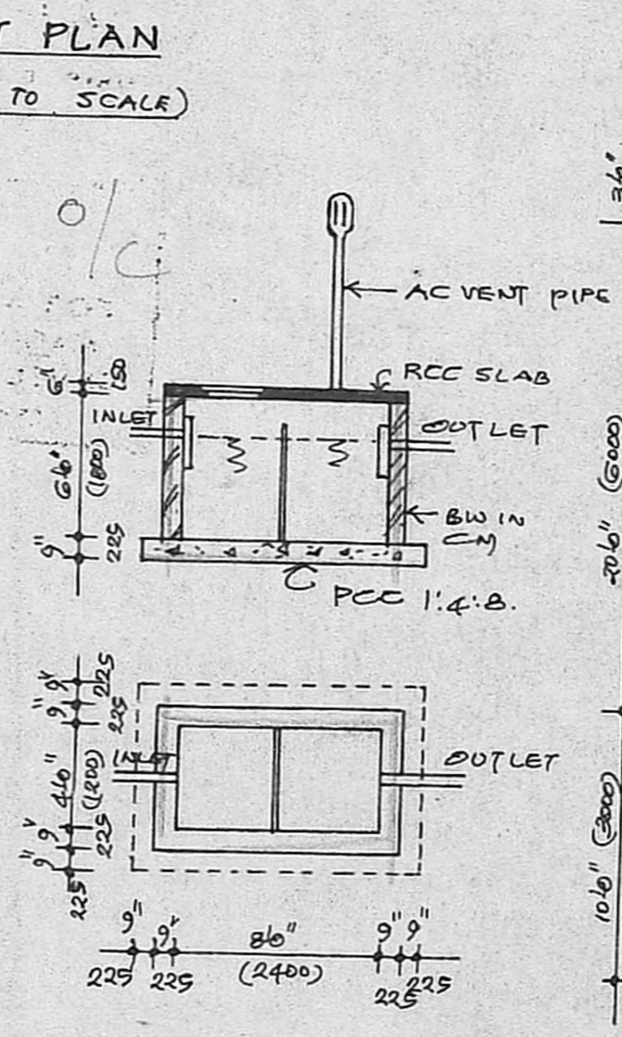

SEPTIC TANK DETAILS

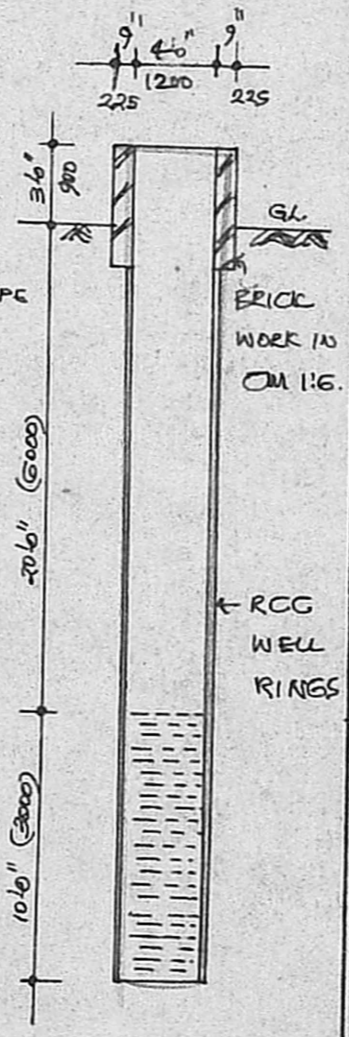

SECTION OF WELL

SCHEDULE OF JOINERY

D.	DOOR PANELLED	2'6" x 6'6" (1050 x 1950)
D ₁	"	3'0" x 6'6" (900 x 1950)
D ₂	"	2'6" x 6'6" (750 x 1800)
W	WINDOW GLAZED	4'6" x 4'0" (1200 x 1200)
W ₁	"	3'0" x 4'0" (900 x 1200)
V	VENTILATOR	2'0" x 1'6" (600 x 450)

EXISTING ROADS

SITE BOUNDARY

PROPOSED CONSTRUCTION

PLOT EXTENT : 2180 SQFT (197.88 M²)

PLINTH AREA : 965 SQFT (89.67 M²)

J. Deena Kumar
- OWNER -

M. R. Deena Kumar
M. R. DEENA KUMAR, D.C.E.,
Consulting Civil Engineer & Contractor,
Madras Corporation Licensed Surveyor,
LICENCE NO. 139,
12, SIXTH MAIN ROAD,
JAWAHAR NAGAR, AGARAM,
MADRAS-600082.
- LICENSED SURVEYOR -