



PLAN SHOWING THE PROPOSED CONSTRUCTION OF RESIDENTIAL R.C.C. ROOF BUILDING IN PLOT NO.6 R.S.NO.79/12,13,14 IN KANNILAL NAGAR LAY OUT, ERNAVOOR VILLAGE, TIRUVOTTIYUR MUNICIPAL LIMIT, MADRAS-57

SCALE 1:100

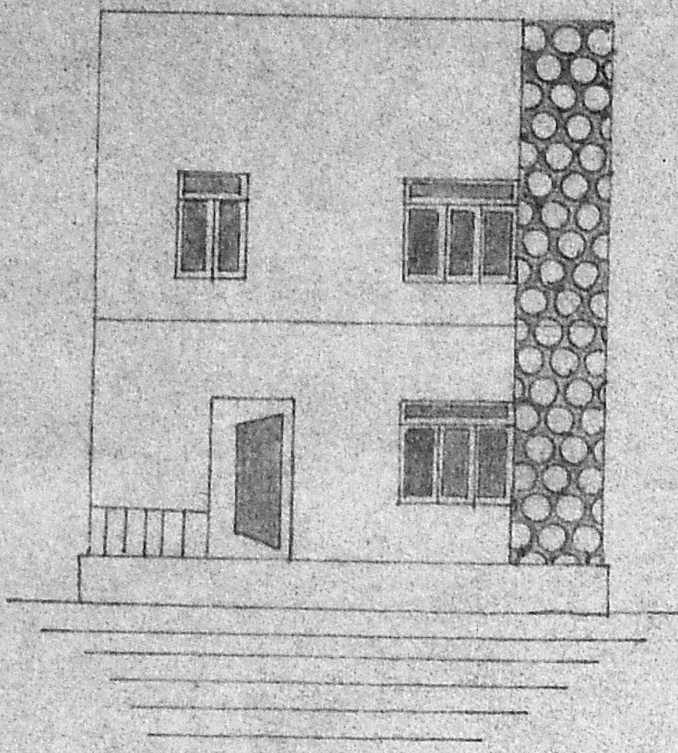


ELEVATION

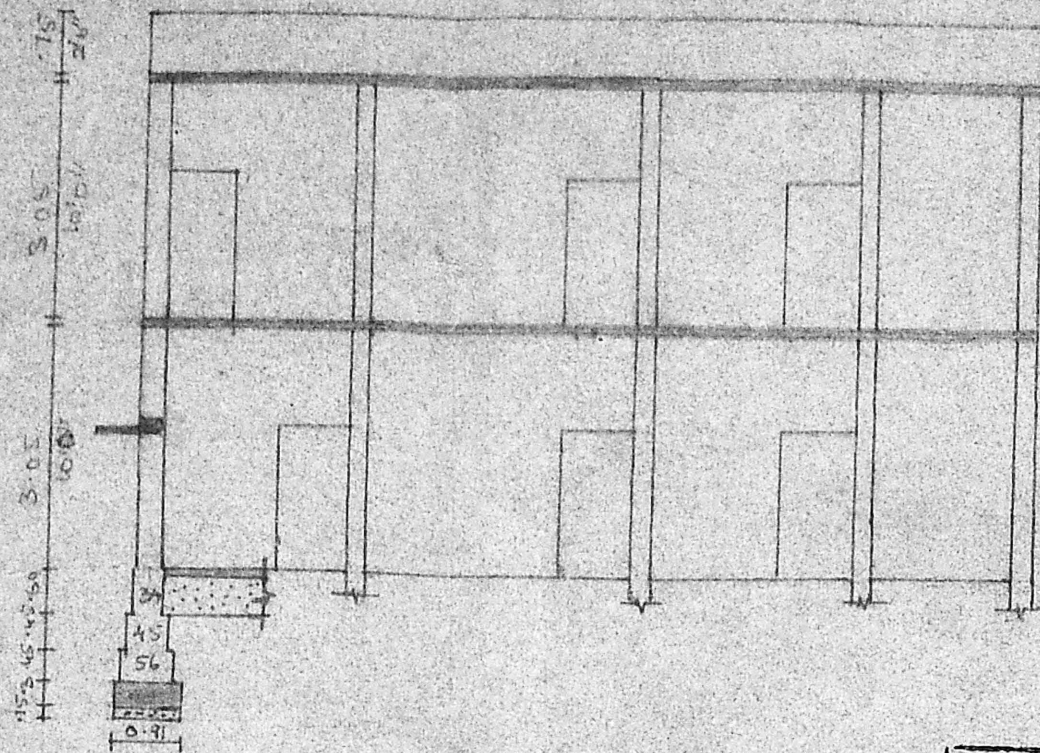


SECTION ON AA


Planning Permit No. A/251/91
APPROVED
 SUBJECT TO THE CONDITIONS IN THIS OFFICE REGISTER.
 No. A2/1411/91
 FOR MEMBER ASSISTANT
 MADRAS METROPOLITAN
 DEVELOPMENT AUTHORITY
 MADRAS - 600 008

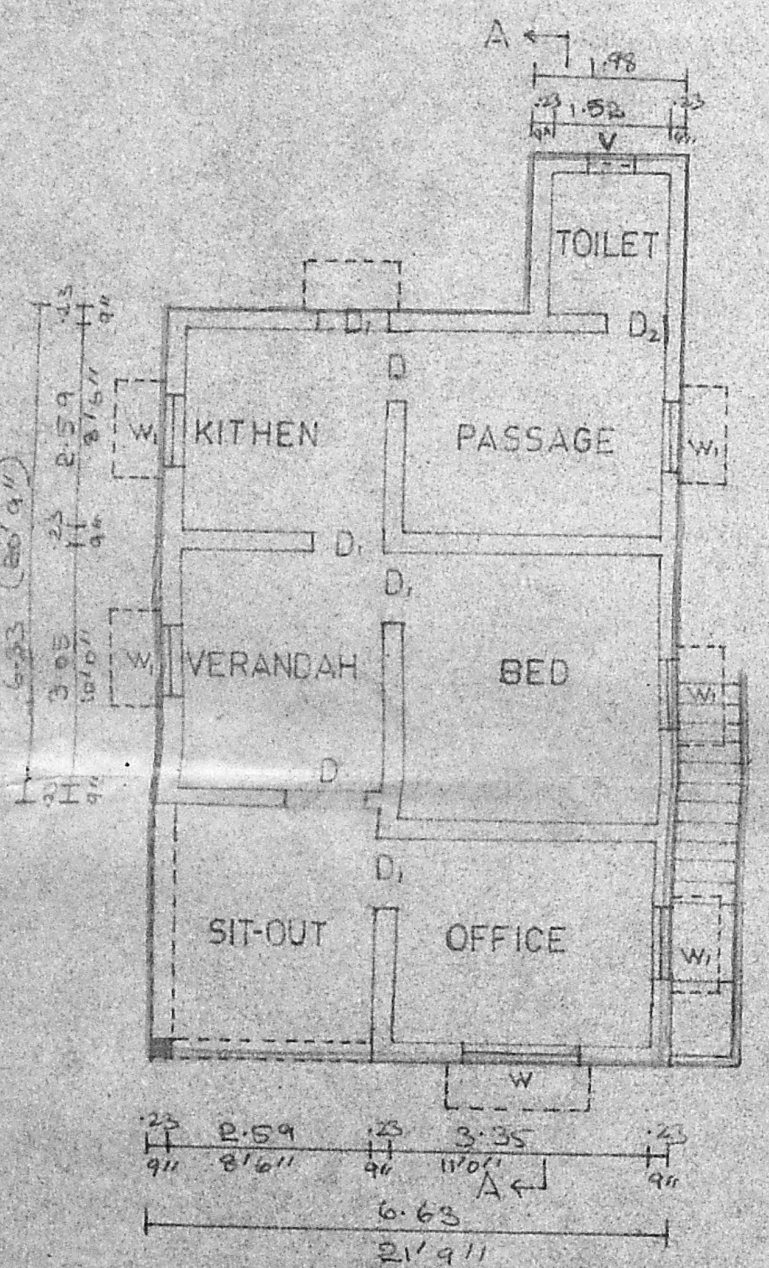


GROUND FLOOR PLAN

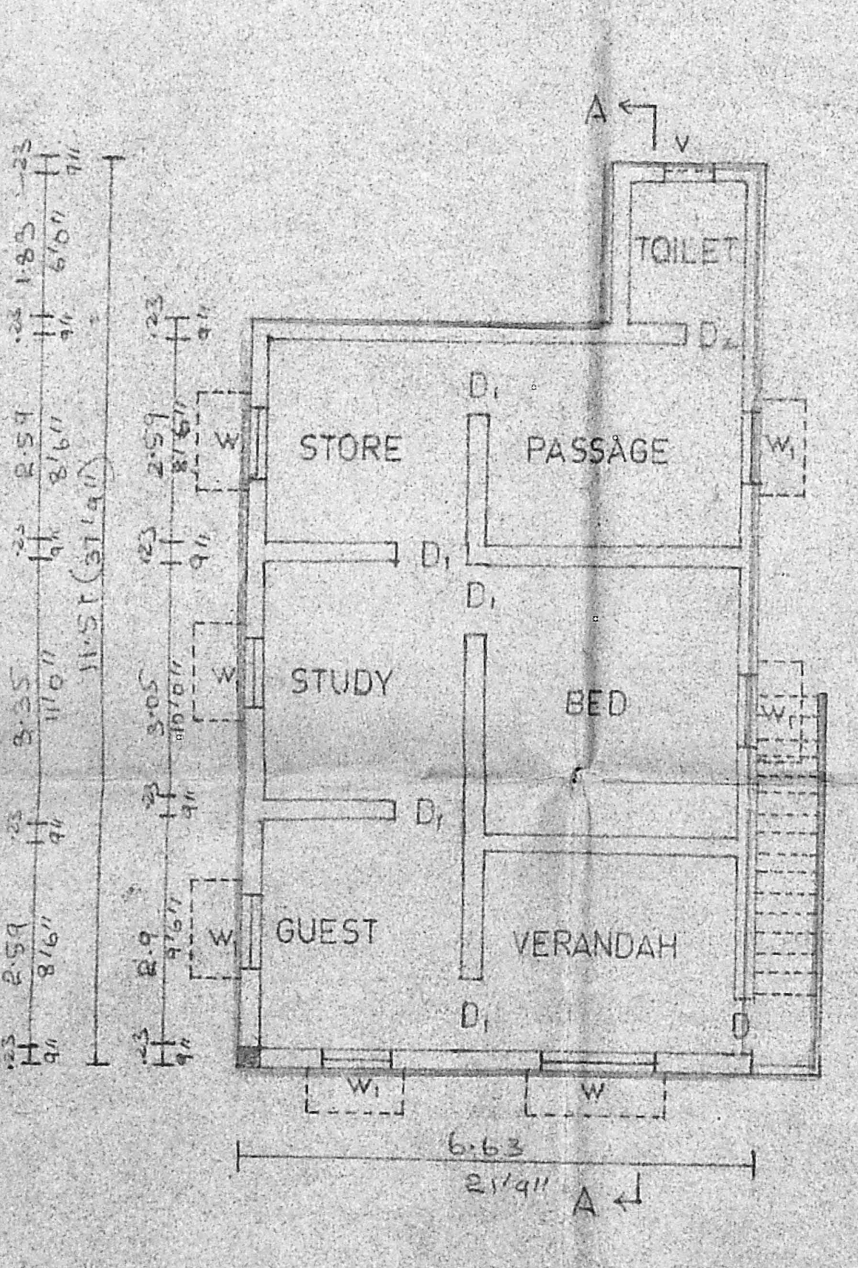

FIRST FLOOR PLAN

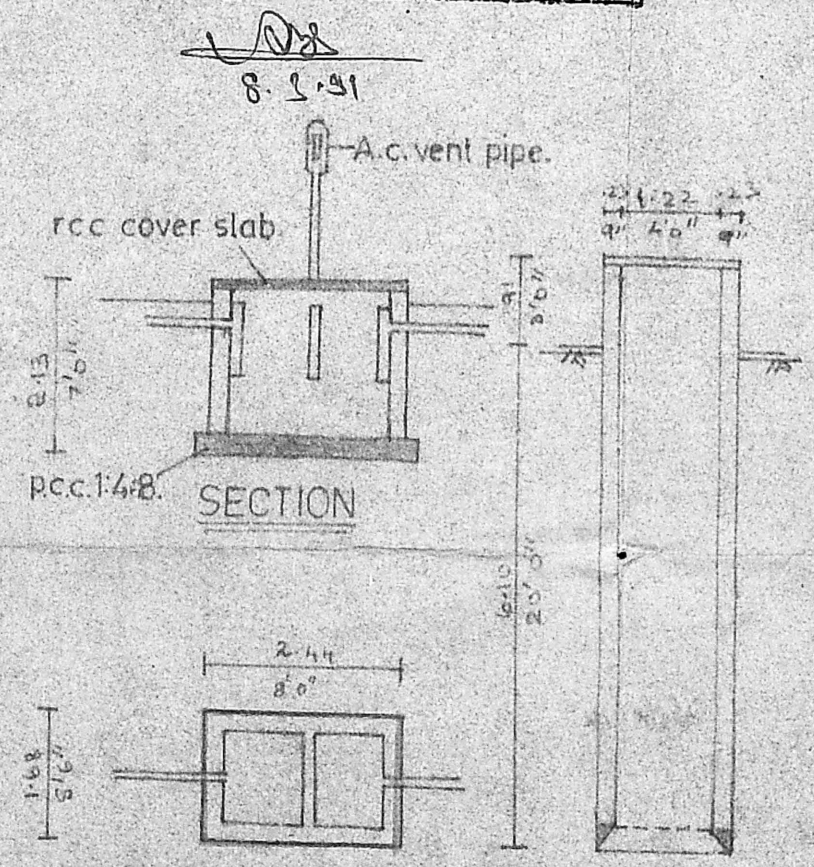


DETAIL OF S.TANK
SECTION OF WELL

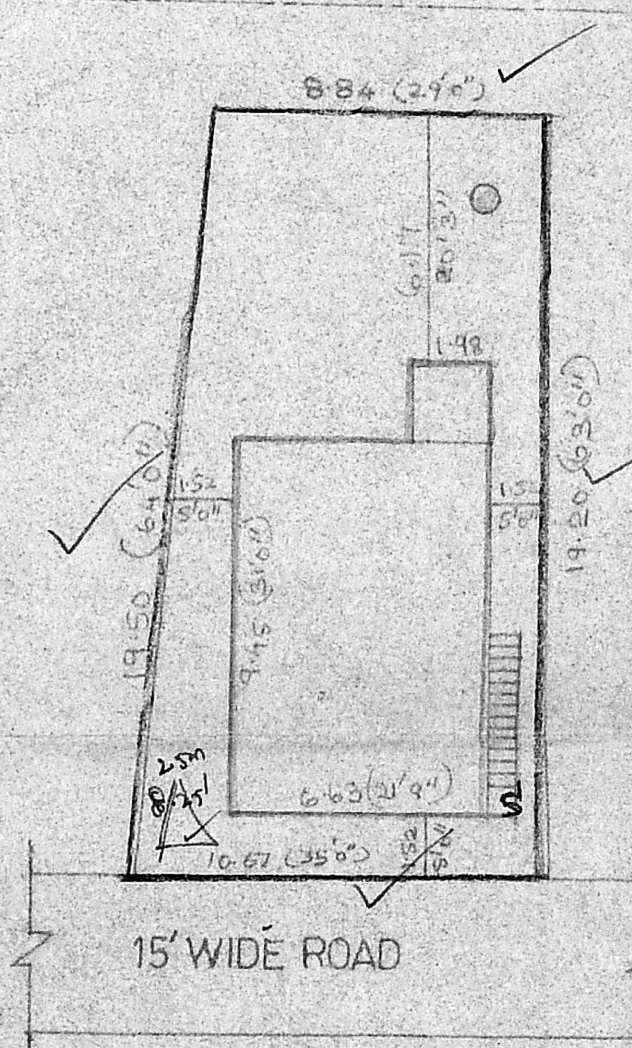

SITE PLAN

SCALE 1:200

KEY PLAN
(NOT TO SCALE)

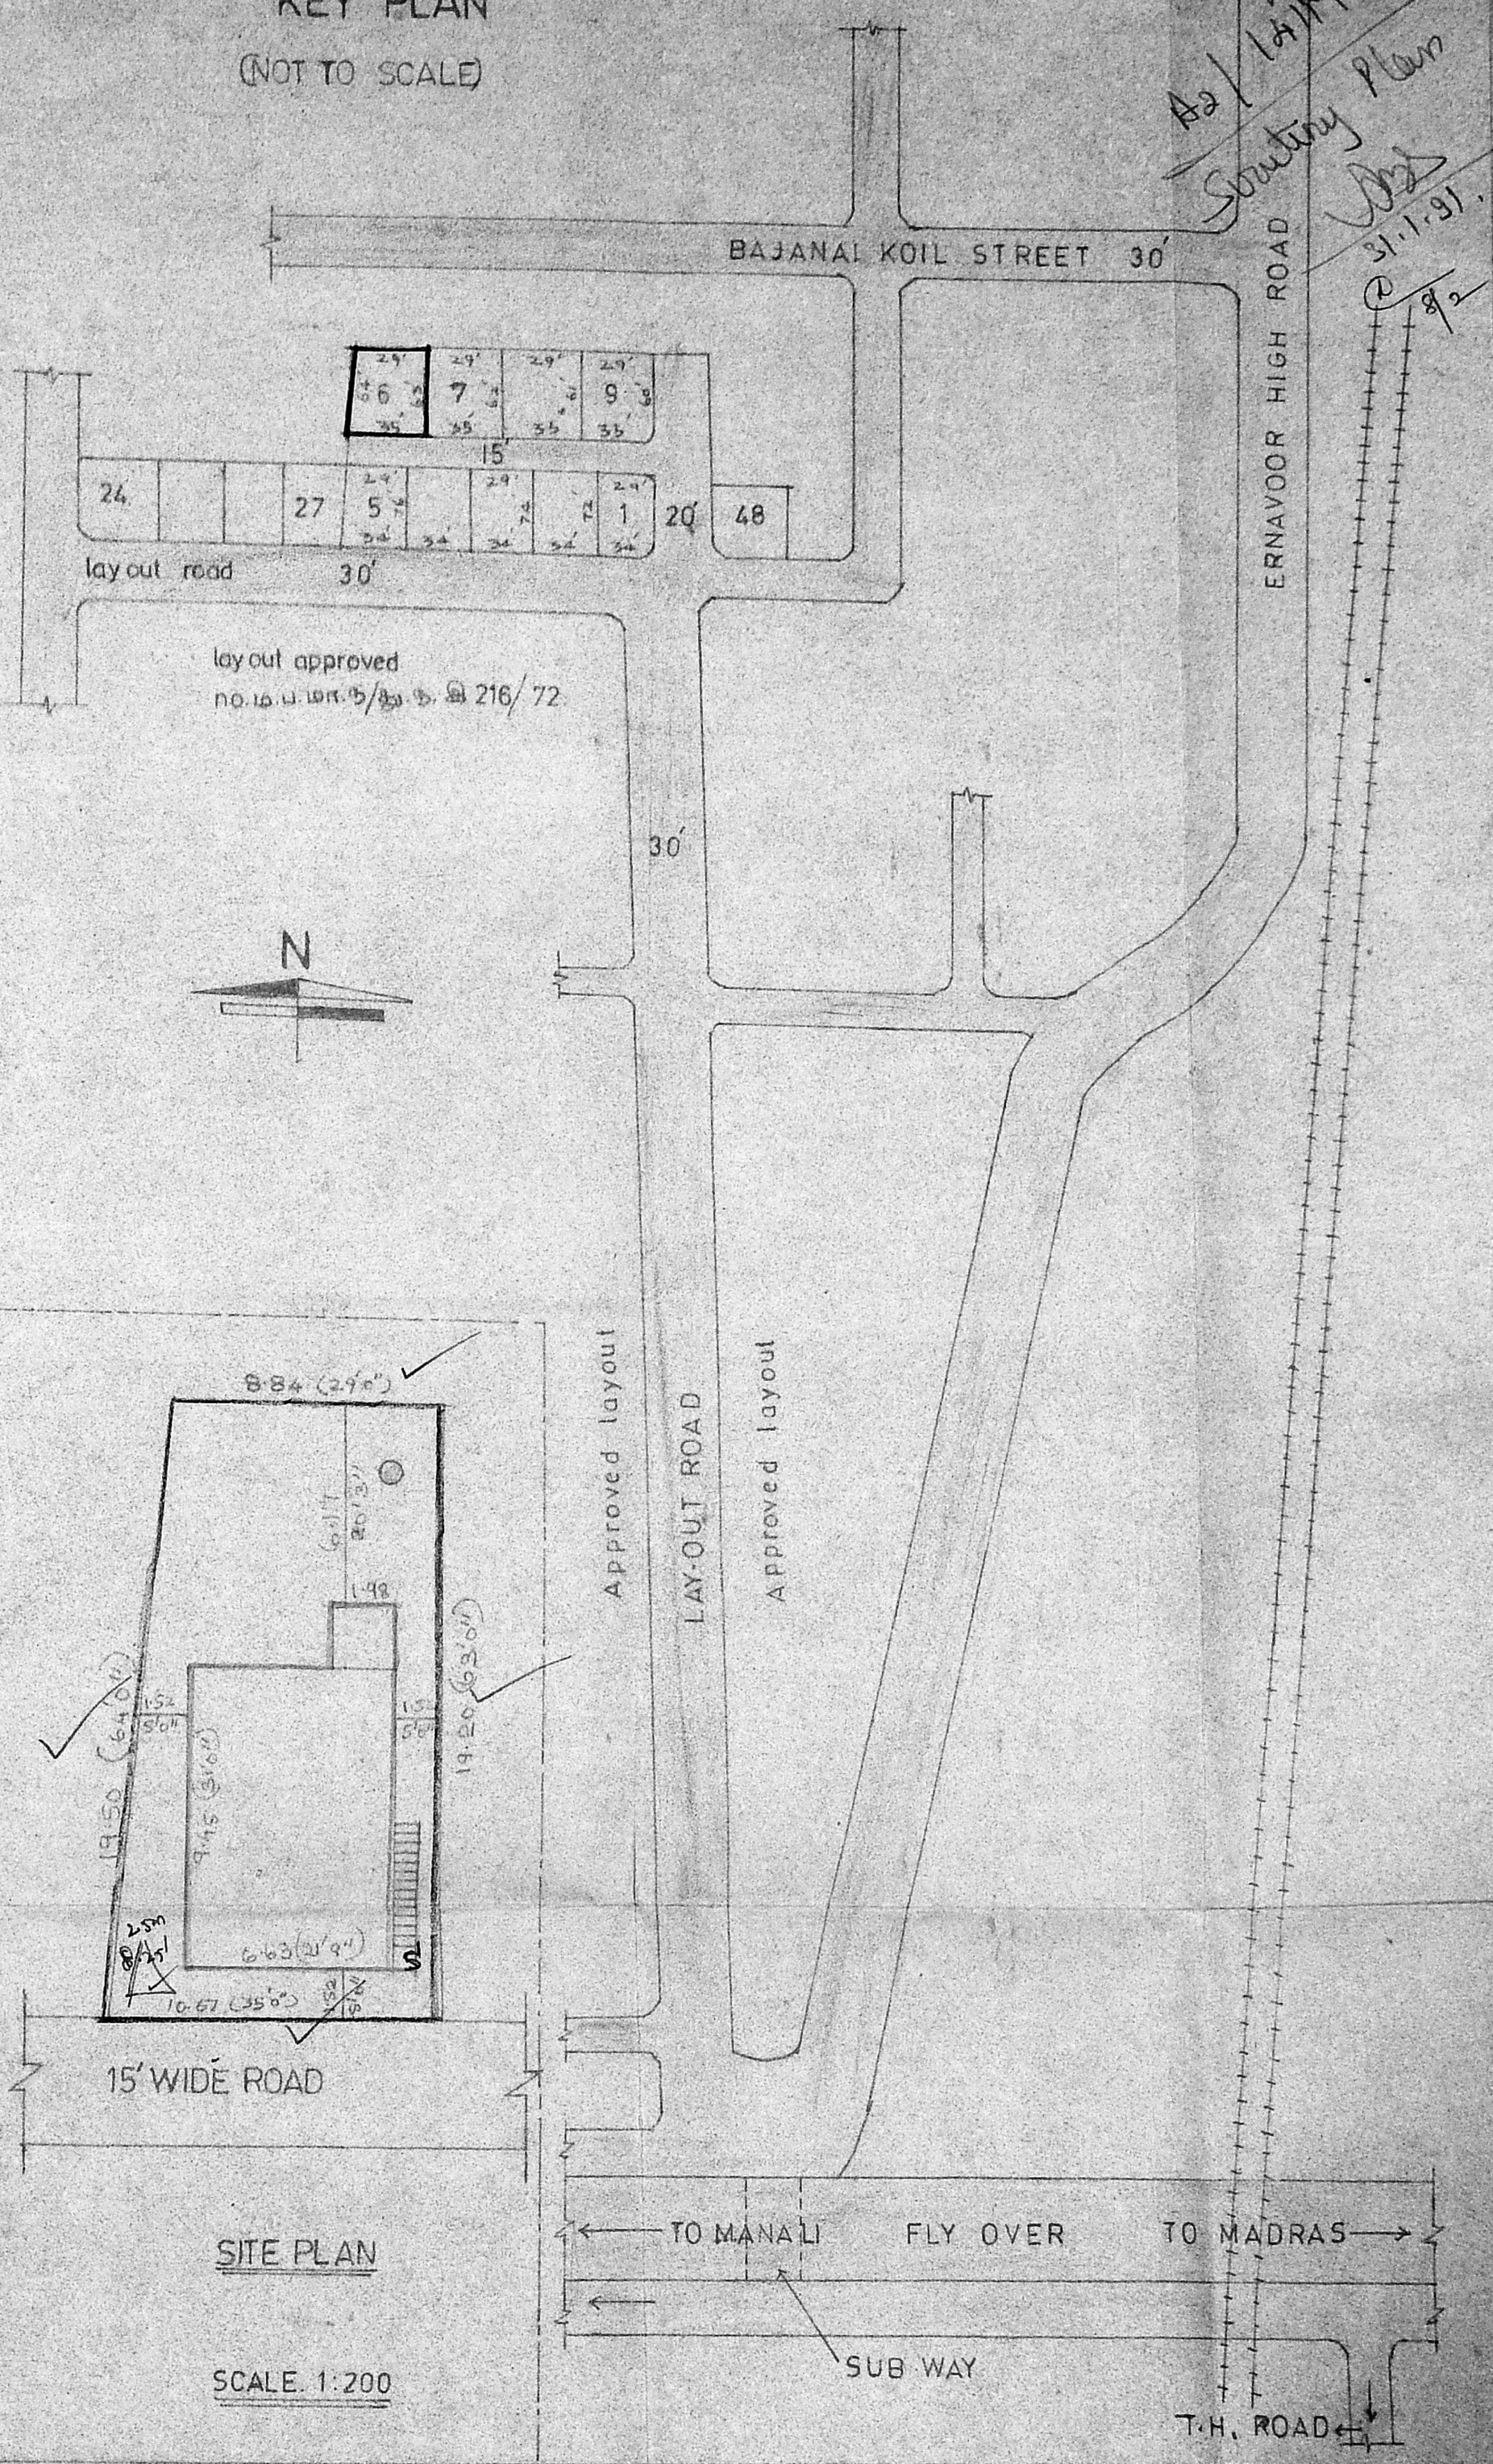

SPECIFICATIONS

- Foundation and leveling course are in p.c.c. 1:4:8 mix.
- Brick work in cm. 1:5 mix.
- R.c.c. works in 1:2:4 mix, plastering the walls in 1/4 mix.
- Ceiling and flooring finish in 1:3 mix.
- Weathering course with two layers of flat tiles laid in c.m. 1:4.
- Doors and windows are in well seasoned wood with two coats of enamel paint. Two or three coats of white or colour washing for walls.

SCHEDULE OF JOINERS

D door	1.00 X 2.14	3'3" X 7'0"
D ₁ door	0.91 X 1.91	3'0" X 6'3"
D ₂ door	0.76 X 1.83	2'6" X 6'0"
W window	1.53 X 1.37	5'0" X 4'6"
W ₁ window	0.91 X 1.37	3'0" X 4'6"
V ventilator	0.61 X 0.91	2'0" X 3'0"

AREA DETAILS

PLOT AREA	187.29m ² (2016sft)
PLINTH AREA IN G.FLOOR	62.65m ² (674sft)
PLINTH AREA IN F.FLOOR	62.65m ² (674sft)
PLOT COVERAGE	33% F.S.I. 0.67
REFERENCE	TOILET 4.08m ²
PROPOSAL	
ROADS	
SITE BOUNDARY LINE	

A. J. S. Indran
OWNER

PRAGATHA MANI
LICENSED SURVEYOR
THIRUVOTTIYUR MUNICIPALITY
12, WELLYN STREET
TIRUVOTTIYUR, MADRAS-600 008