



PLAN SHOWING THE PROPOSED DWELLING HOUSE IN PLOT NO. 4 IN Sy. No. 169 OF 98 POZHICALUR VILLAGE SAIDAPET TALUK CHENGAI ANNA DISTRICT. ST. THOMAS MOUNT FANCHYAT UNION SCALE 1:100, 1:200

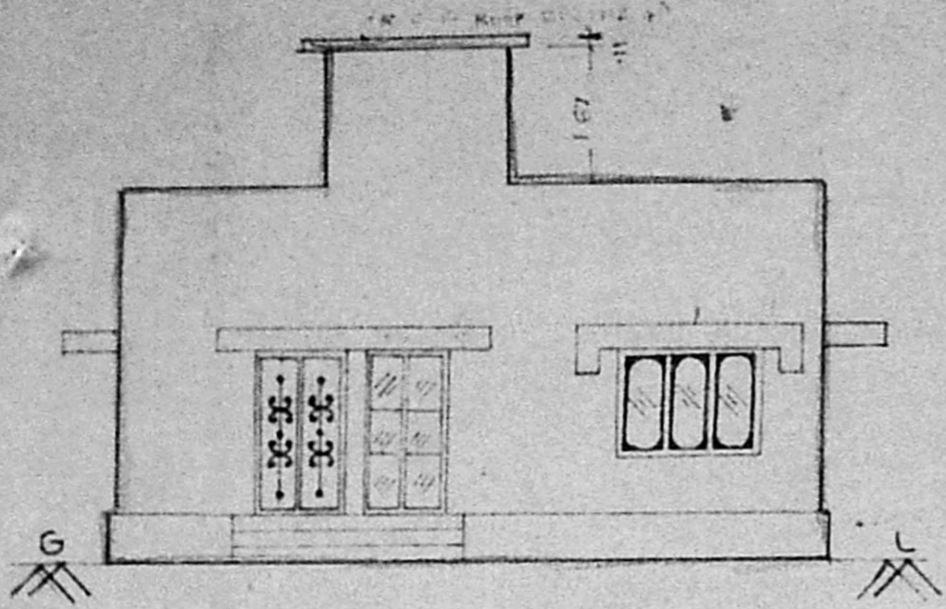


FRONT ELEVATION

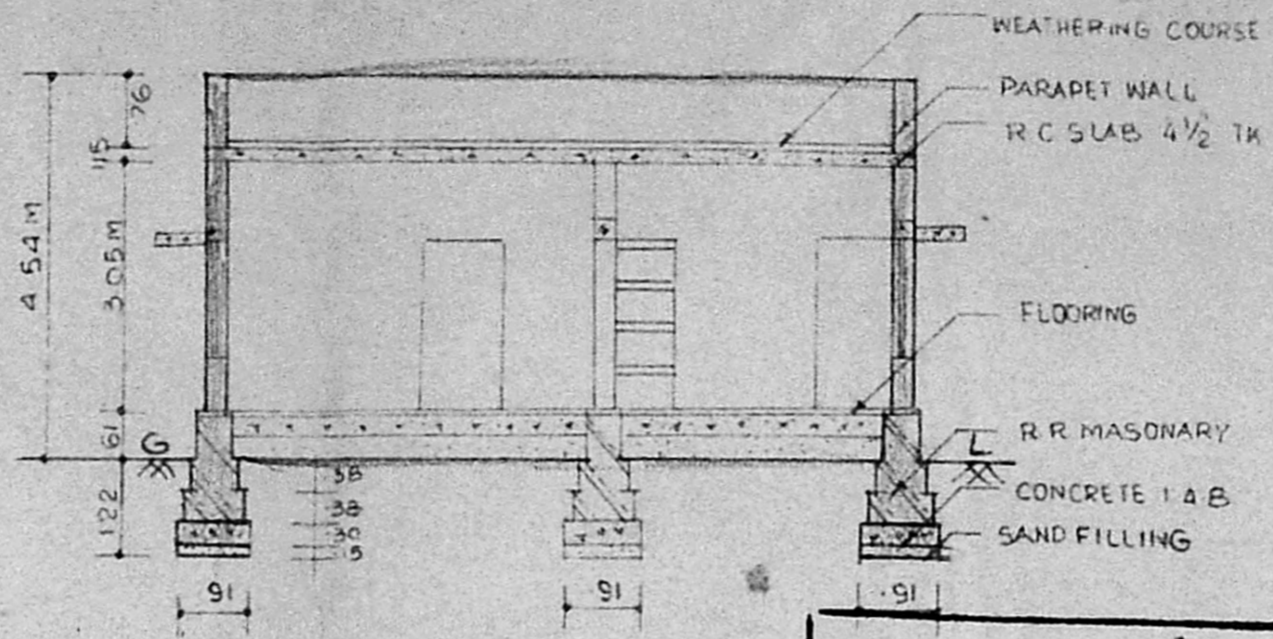


SECTION ON A-B

Planning Permit No. A/968/91
APPROVED
 SUBJECT TO THE CONDITIONS IN THIS OFFICE LETTER.
 No. A/14268/91 Date 28/8/91
Sarav
 FOR MEMB. SECRETARY
 MADRAS METROPOLITAN DEVELOPMENT AUTHORITY
 CHENNAI - 600 006

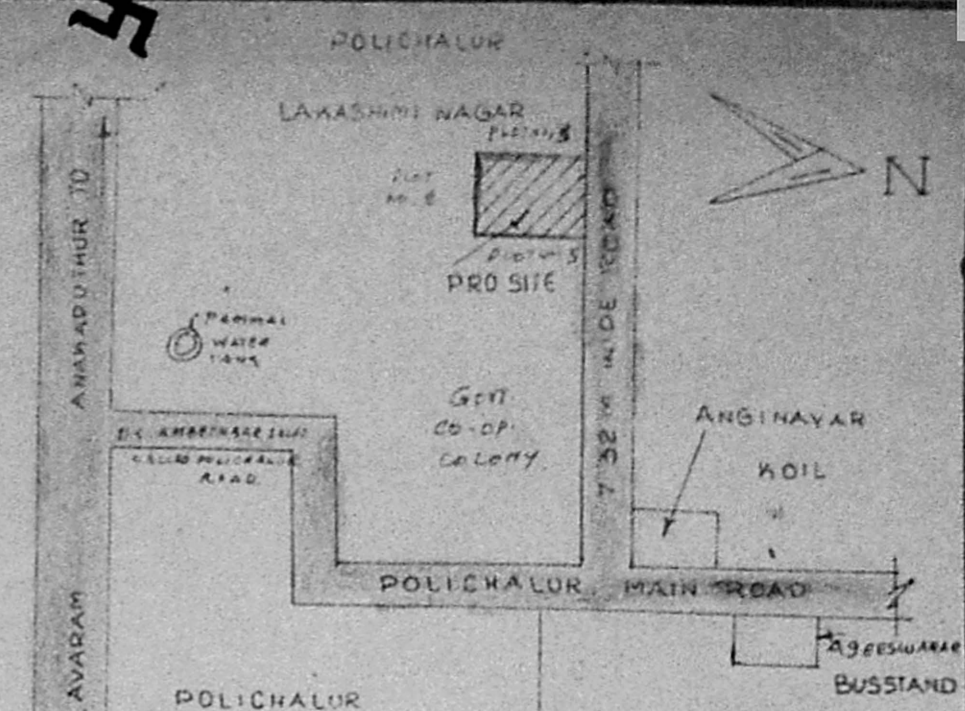


VENKATASWAMY P. NO. 1
 MMDA T. NO. 1
 C.No. A/14/268/91
 ASS. ...
 Survey KEY PLAN
 PART NO. 29/17
 A.P. D.P.


NOTE: ALL DIMENSIONS ARE IN METERS

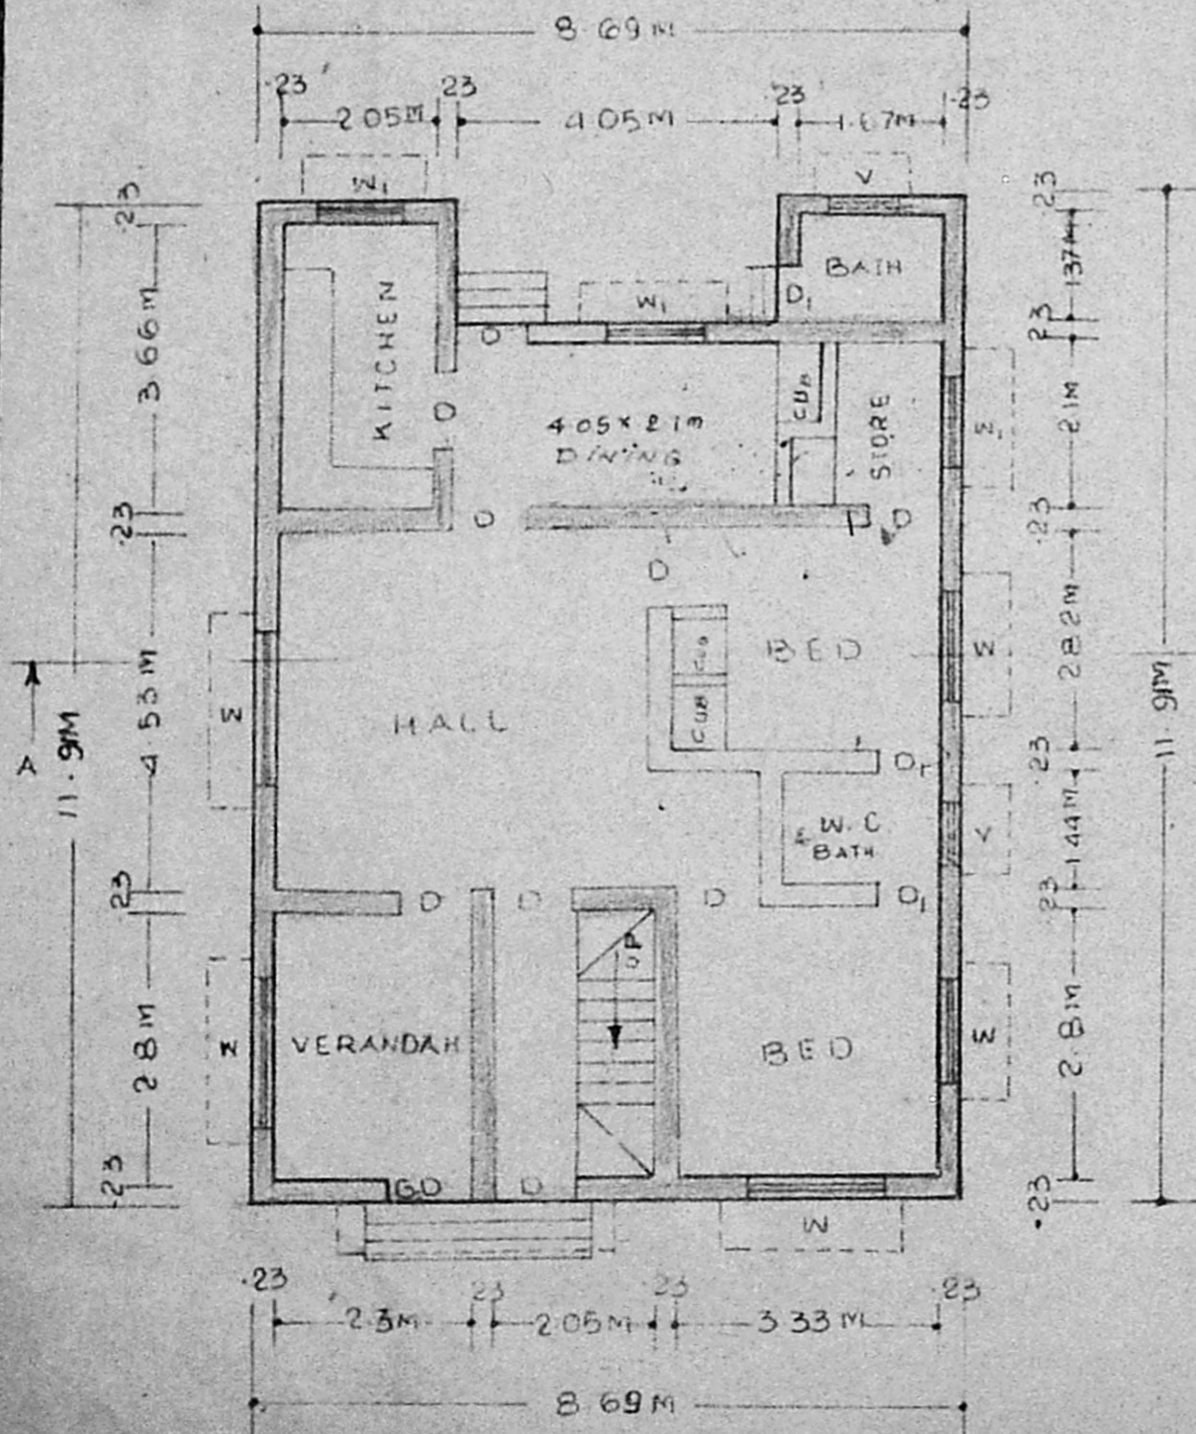


GROUND FLOOR PLAN

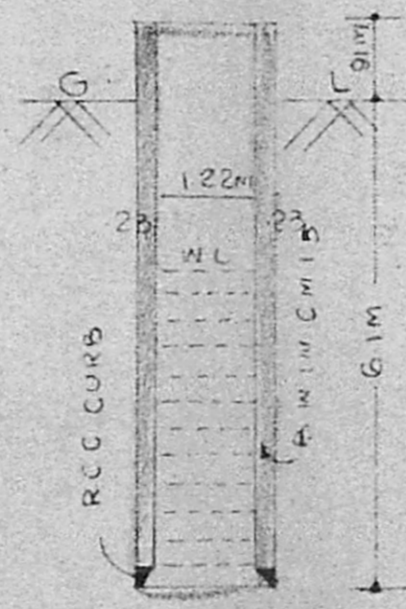


SEC. OF WELL

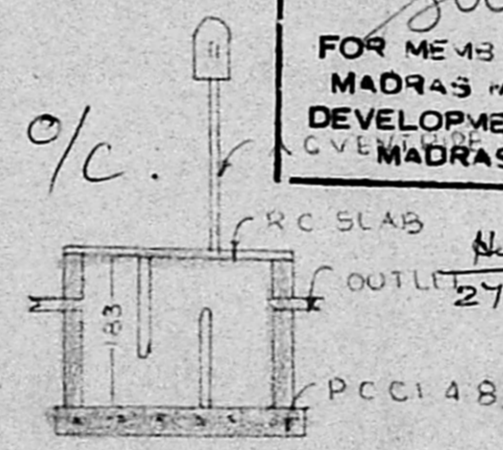

SEC. OF S TANK

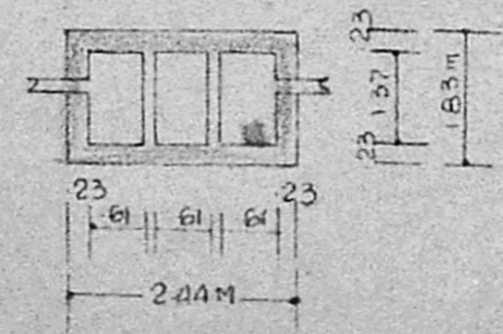

PLAN OF S TANK

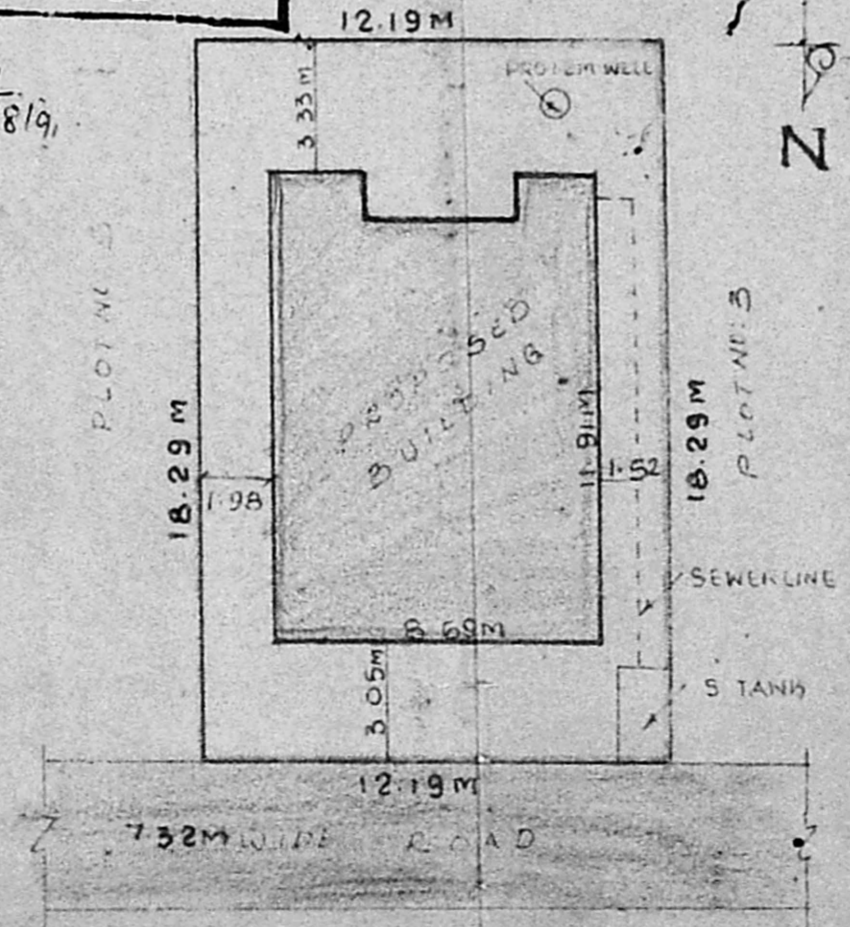

SITE PLAN

SCALE 1:200

JOINERY DETAIL

D - DOOR	91x183M
A - DOOR	76x183M
W ₁ WINDOW	183x183M
W ₂ WINDOW	137x137M
V - VENTILATOR	91x61M

PLOT AREA	222.95 M ²
PLINTH AREA	97.01 M ²
CARPET AREA	75.27 M ²

PROPOSED	SHOWN	
ROAD	SHOWN	
BOUN	SHOWN	

OWNER: *[Signature]*

R. Jayavelu
R. JAYAVELU,
 Structural & Engineering Consultant
 Licensed Surveyor - Water Division
 ALANDUR MUNICIPALITY
JAYAM ENTERPRISES,
 NO. 2, TANNARY STREET,
 & PALLAVARAM, M-DRAS-600 042
 L SURVEYOR