


PLAN SHOWING THE PROPOSED CONSTRUCTION OF RESIDENTIAL BUILDING IN S.NO 448 | PLOT: 42,
 ABIRAM BHARATHIYAR NAGAR THANDURAI VILLAGE, AVADI TOWNSHIP LIMIT. SCALE 1:100.


OWNER: THIRU. G. VEERARAGHAVAN.

Planning Permit No. A/A/3/92
APPROVED
 SUBJECT TO THE CONDITIONS IN THIS OFFICE LETTER.
 No. 2/1/2/2/1/1 A/92
 FOR MEMBER SECRETARY
 MADRAS METROPOLITAN
 DEVELOPMENT AUTHORITY
 MADRAS - 600 008.


Handwritten signatures and dates:
 2/1/14, 2/2/14

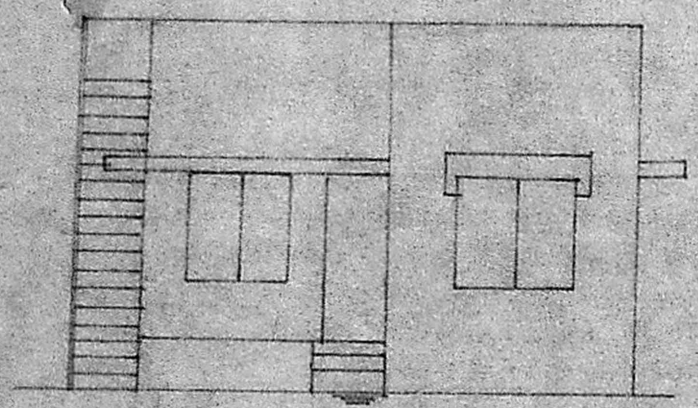

FRONT ELEVATION

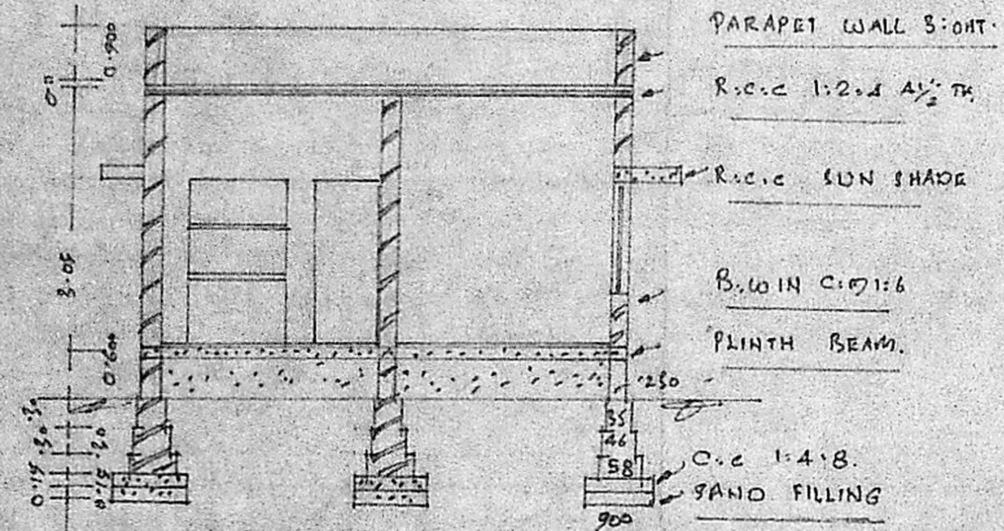


SECTION ON AB

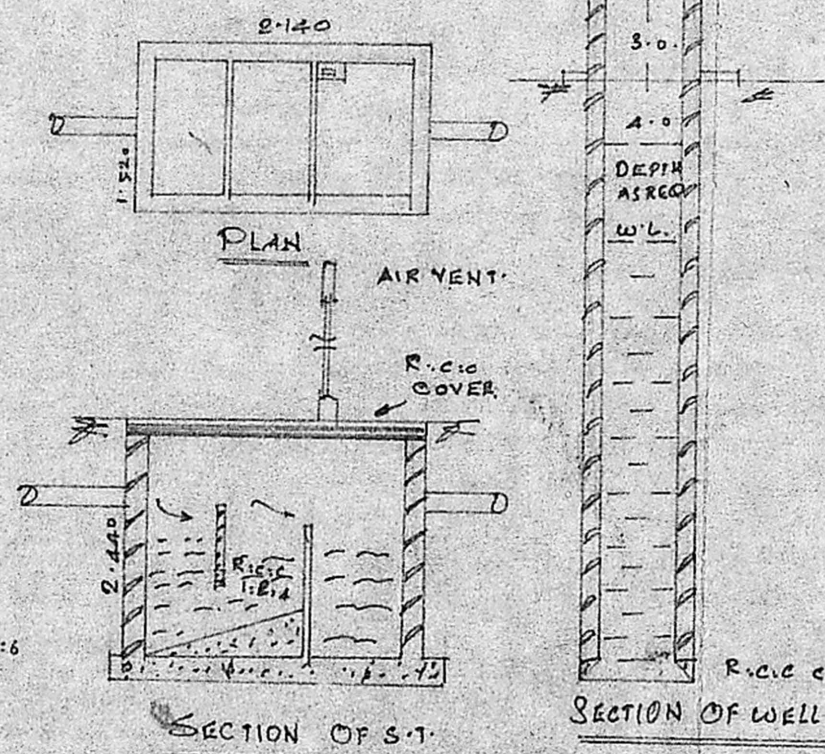


SECTION OF S-I


SECTION OF WELL

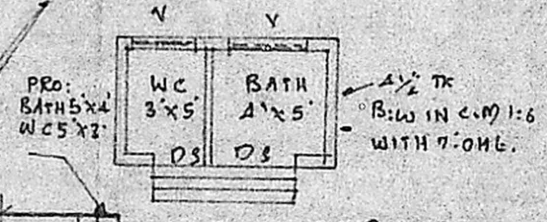

PLAN OF BATH & WC

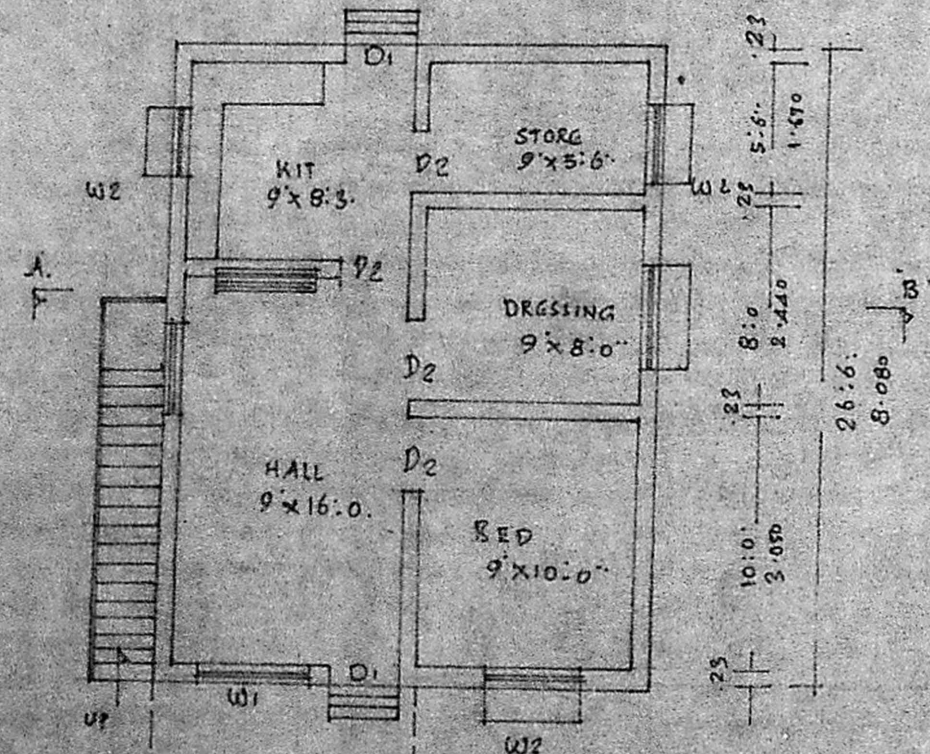

PLAN

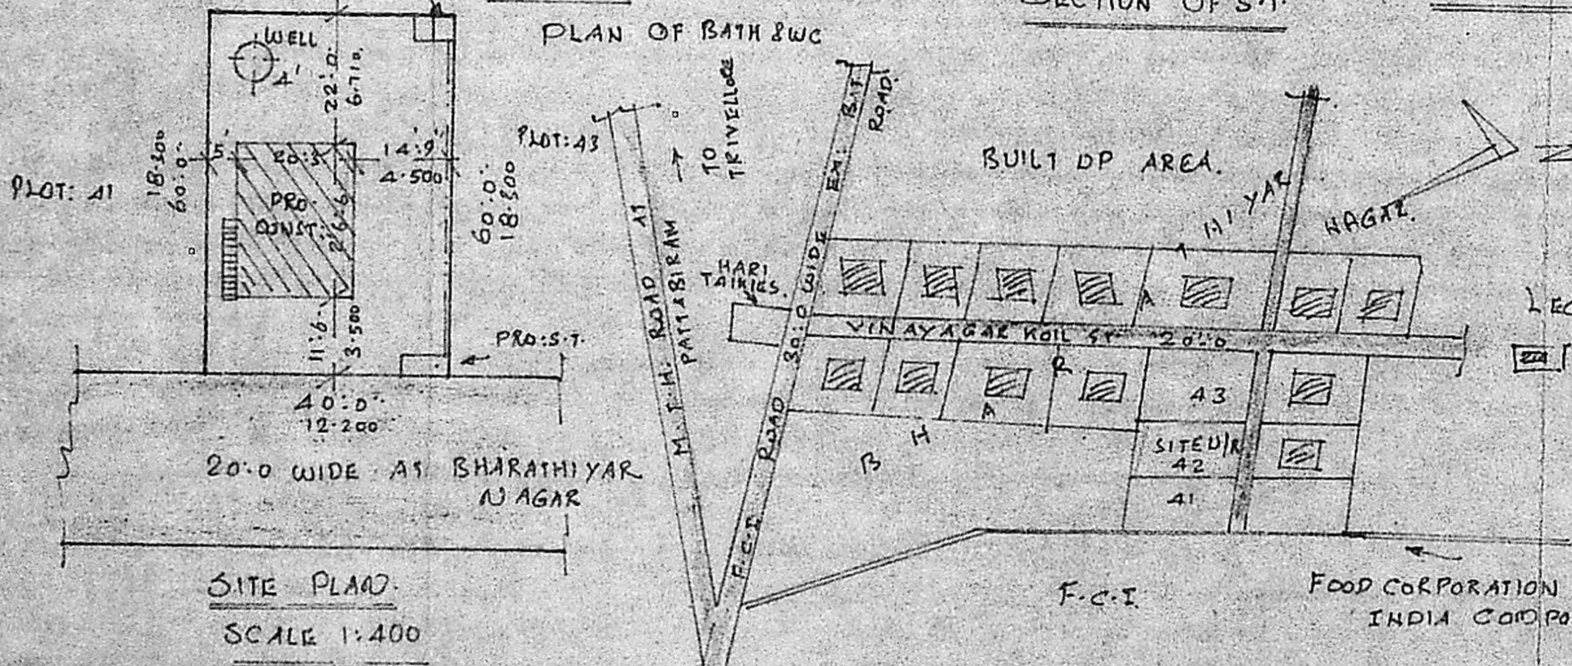

SITE PLAN SCALE 1:400

BRIEF SPECIFICATIONS

FOUNDATION	C.C 1:4:8 15CM TR OVER SAND FILLING
SUPER STRUCTURE	BRICK WORK IN C.M 1:6
ROOF	R.C.C 1:2:4 4 1/2 TR WITH WEATHERING COURSE ON TOP
FLOORING	C.C 1:4:8 10CM TR OVER HARD CORE
PLASTERING	C.M 1:4 12MM TR FOR WALLS
JOINERIES	FIRST CLASS HARD WOOD

SCHEDULE OF JOINERIES

DOOR e.w. PANGLED	D1: 1000 X 2000
DOOR	D2: 900 X 2000
DOOR	D3: 750 X 2000
WINDOW	W1: 1500 X 1370
WINDOW	W2: 900 X 1370
VENTILATOR	V: 900 X 600

AREA STATEMENT:
 AREA OF SITE: 2400 SQM OR 223.00M²
 AREA OF CONST: 536.6 SQM OR 49.00M²
 COVERAGE: 22.7% F.S.I: 0.220

LEGEND:
 BOUNDRY SHOWN:
 KEY PLAN PERIASAMPROCONIST Sitoum:
 NOT TO SCALE
 LICENSED SURVEYOR
 AVADI TOWNSHIP
 MADRAS - 600058

HINDU COLLEGE AT PATTABIRAM
 G. Veeraraghavan
 OWNER