




ELEVATION

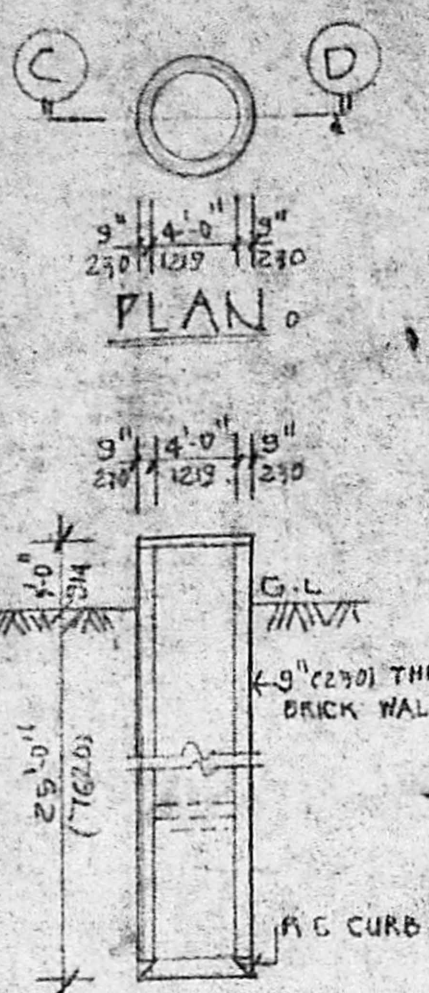

SECTION-C-D WELL DETAILS (HERMETICALLY SEALED & SCIENTIFICALLY CLOSED)

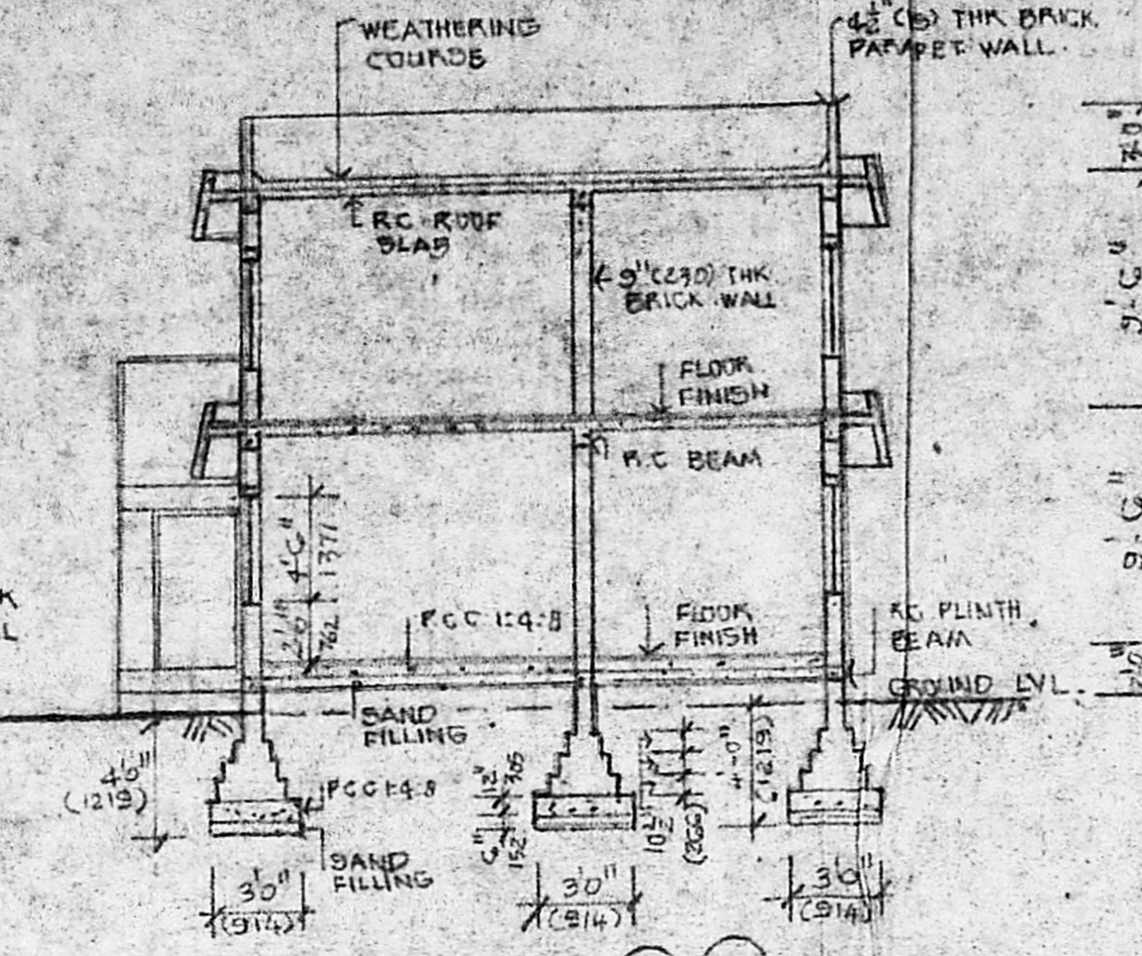


SECTION-A-B

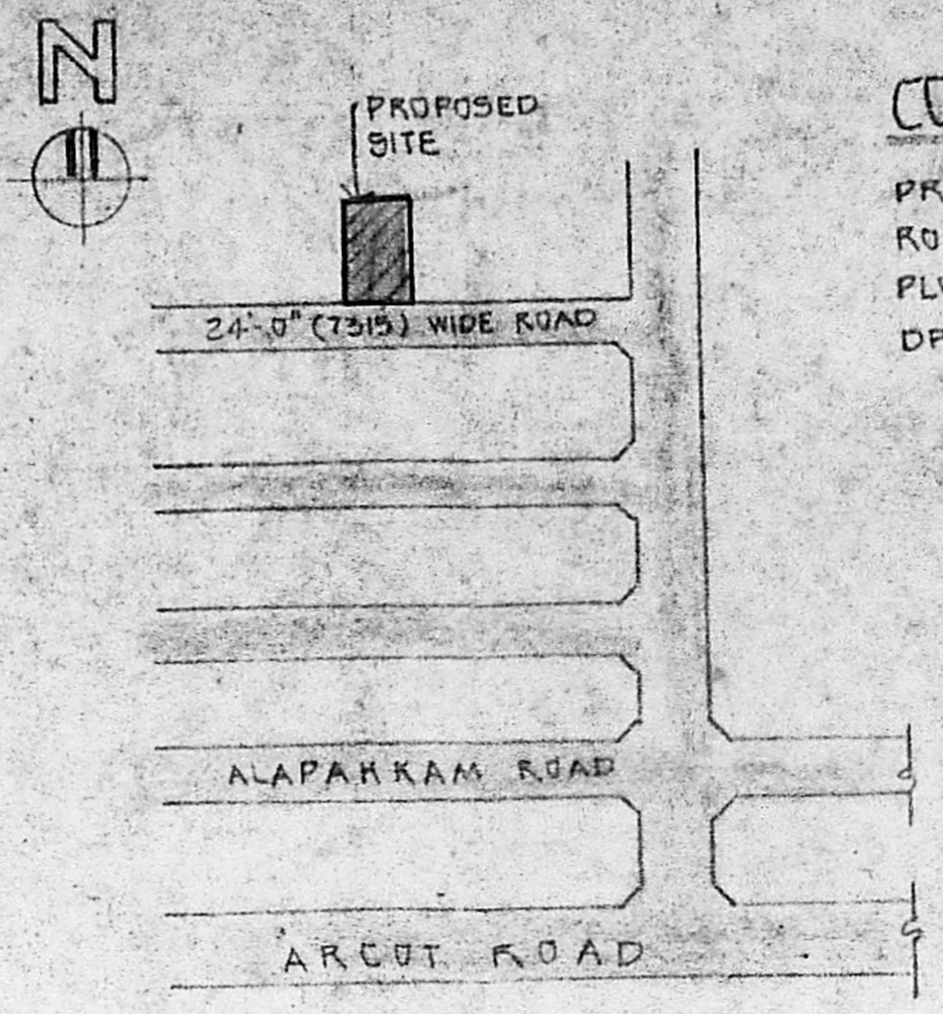

TOPO PLAN (NOT TO SCALE)

COLOUR REFERENCE
 PROPOSED ROAD
 PLOT BOUNDARY LINE
 DRAINAGE LINE

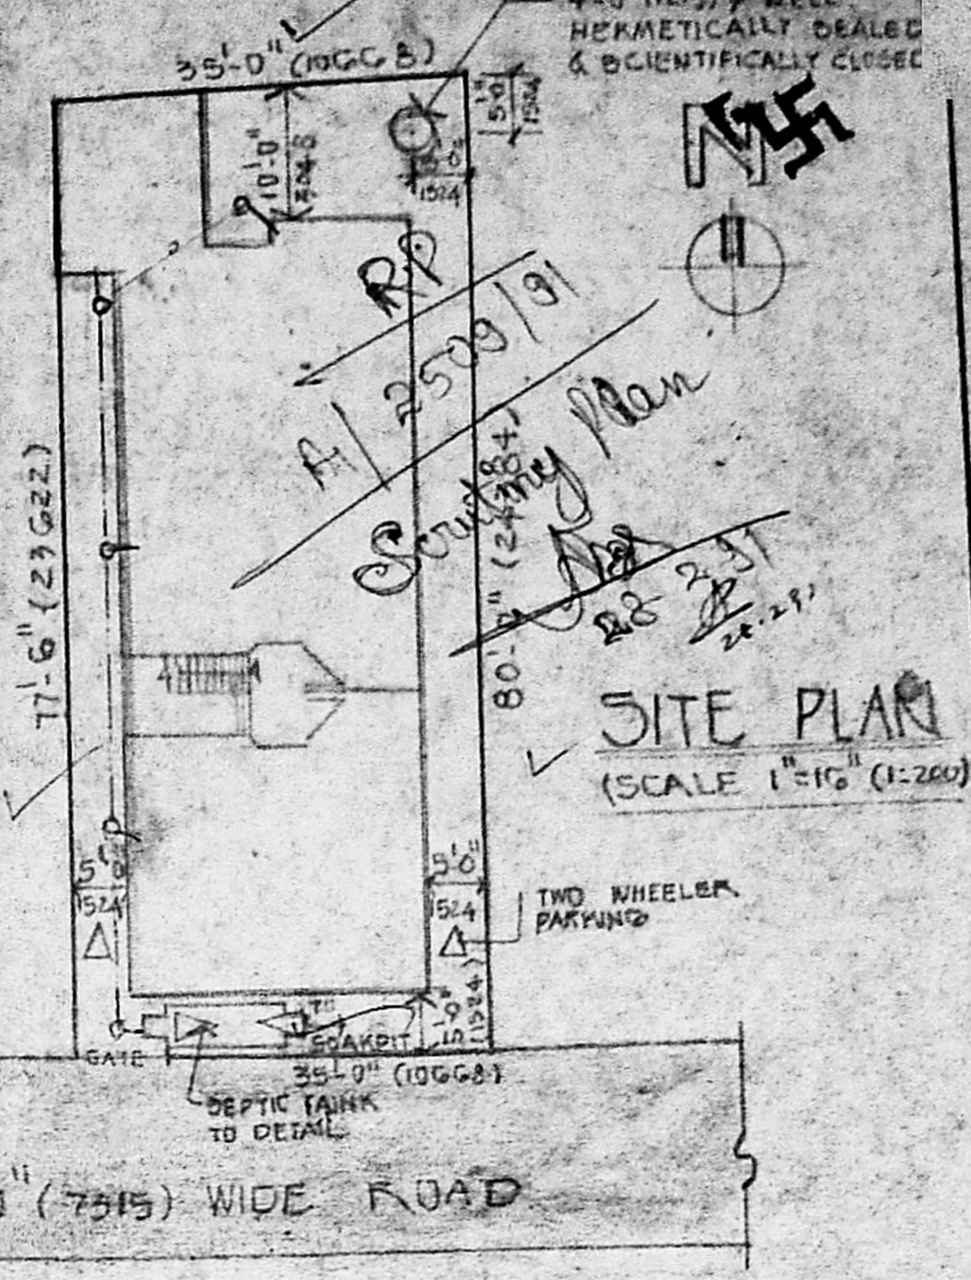

SITE PLAN (SCALE 1"=16" (1:260))

Planning Permit No. A/275/91
APPROVED
 SUBJECT TO THE CONDITIONS IN THIS OFFICE LETTER.
 No. A/2509/91
 15.3.91
 FOR MEMBER SECRETARY
 MADRAS METROPOLITAN DEVELOPMENT AUTHORITY
 MADRAS - 600 008

SCHEDULE OF JOINERY

D1	3'-0" x 7'-0" (914 x 2134)	T.W. FLUSH DOOR
D2	3'-0" x 7'-0" (914 x 2134)	" "
D3	2'-6" x 7'-0" (762 x 2134)	" "
D4	4'-0" x 7'-0" (1219 x 2134)	DOOR CUM WINDOW
W1	6'-0" x 4'-0" (1829 x 1219)	T.W. GLAZED WINDOW
W2	4'-0" x 4'-0" (1219 x 1219)	" "
W3	4'-0" x 7'-0" (1219 x 2134)	" "
W4	5'-0" x 4'-0" (1524 x 1219)	" "
W5	2'-0" x 4'-0" (610 x 1219)	" "
V1	7'-0" x 2'-0" (2134 x 610)	T.W. VENTILATOR

SPECIFICATION


FOUNDATION: CONTINUOUS STRIP BRICK FOOTING OVER R.C. 1:4:8 & SAND FILLING.
 SUPER STRUCTURE: 9" THK BRICK LOAD BEARING BRICK WALL. C.M. 1:4:8 OVER R.C. PLINTH BEAM. 1:2:4 MIX ROOF SLAB: R.C. ROOF SLAB 1:2:4 MIX SUITABLY REINFORCEMENT.
 FLOORING: MUSKAC FLOORING.
 JOINERY: TEAK WOOD FLUSH DOOR, GLAZED WINDOWS & VENTILATOR.
 WEATHERING COURSE: BRICK JELLY & LIME CONCRETE. LAID TO SLOPE & FINISHED WITH ONE COURSE OF COUNTRY TILES IN C.M. 1:4:8 MIXED WITH CRUDE OIL & RUBBED SMOOTH.
 PAINTING: DOORS & WINDOWS PAINTED WITH SYNTHETIC ENAMEL PAINT, WALLS PAINTED WITH CEMENT PAINT.

LICENSED SURVEYOR
SATNAM SINGH B.Arch. AND architect & interior designer
 140 Puresawatham High Road, Kalya, Madras - 600 010
 Registered Architect No. CA/79/5248
 Licensed Surveyor Class-I, No. RA-31


OWNER
 PROPOSED FLATS AT PLOT NO 2, KRISHNAMACHARI NAGAR, 5 NO 419/2, IN MAJURAVOYAL MATHURAI ALAPAKKAM VILLAGE, SAIDAPET-TALUK, CHENGALPURI DISTRICT.

CORPORATION DRAWING


SCALE 1"=8'-0" (1:609)
 DATE
 DRAWN: *Kameshvaran*
 CHECKED
 ARCHITECT:
SATNAM SINGH B.Arch. AND ARCHITECT & INTERIOR DESIGNER
 4/3 MANGAPAM CROSS ROAD, KILPAIK, MADRAS - 600 010

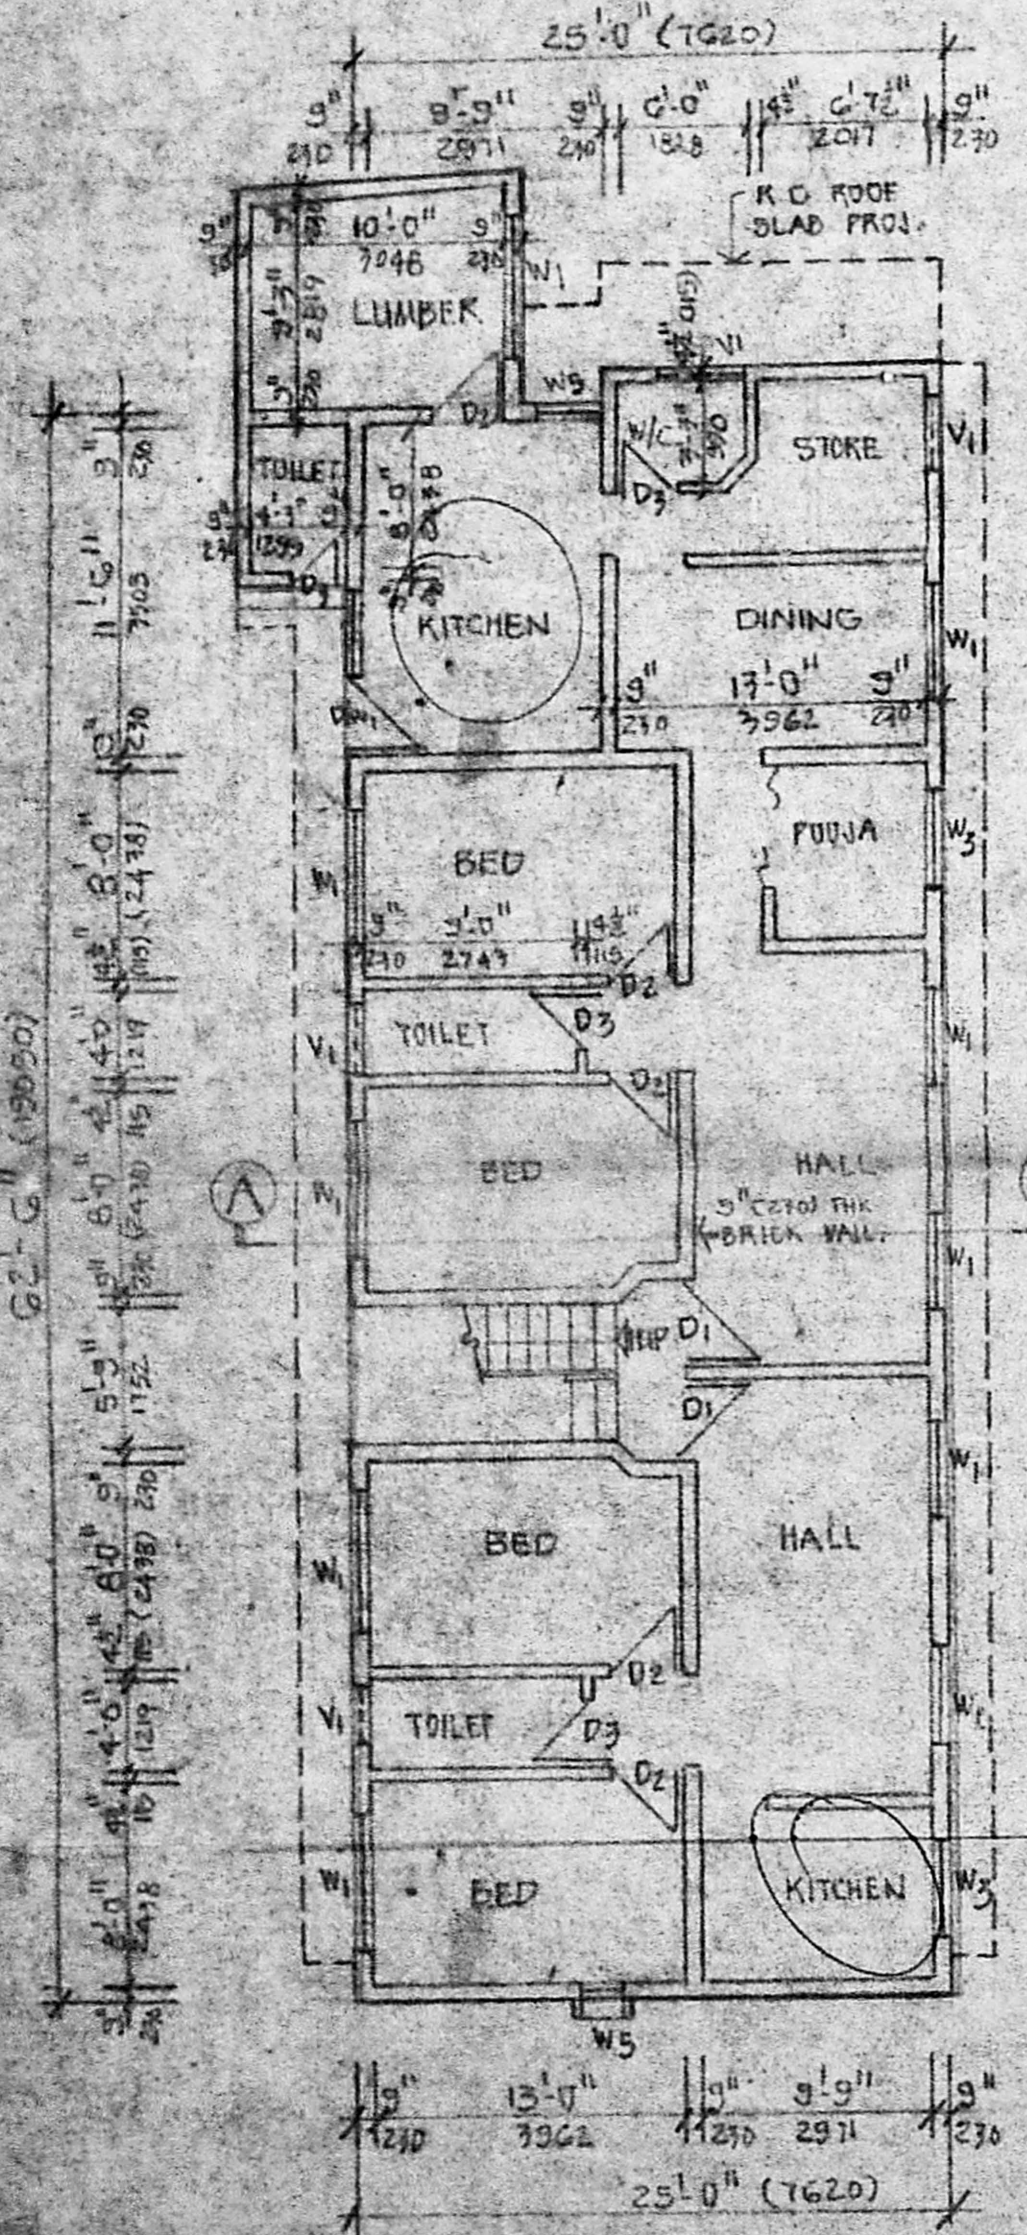


GROUND FLOOR PLAN

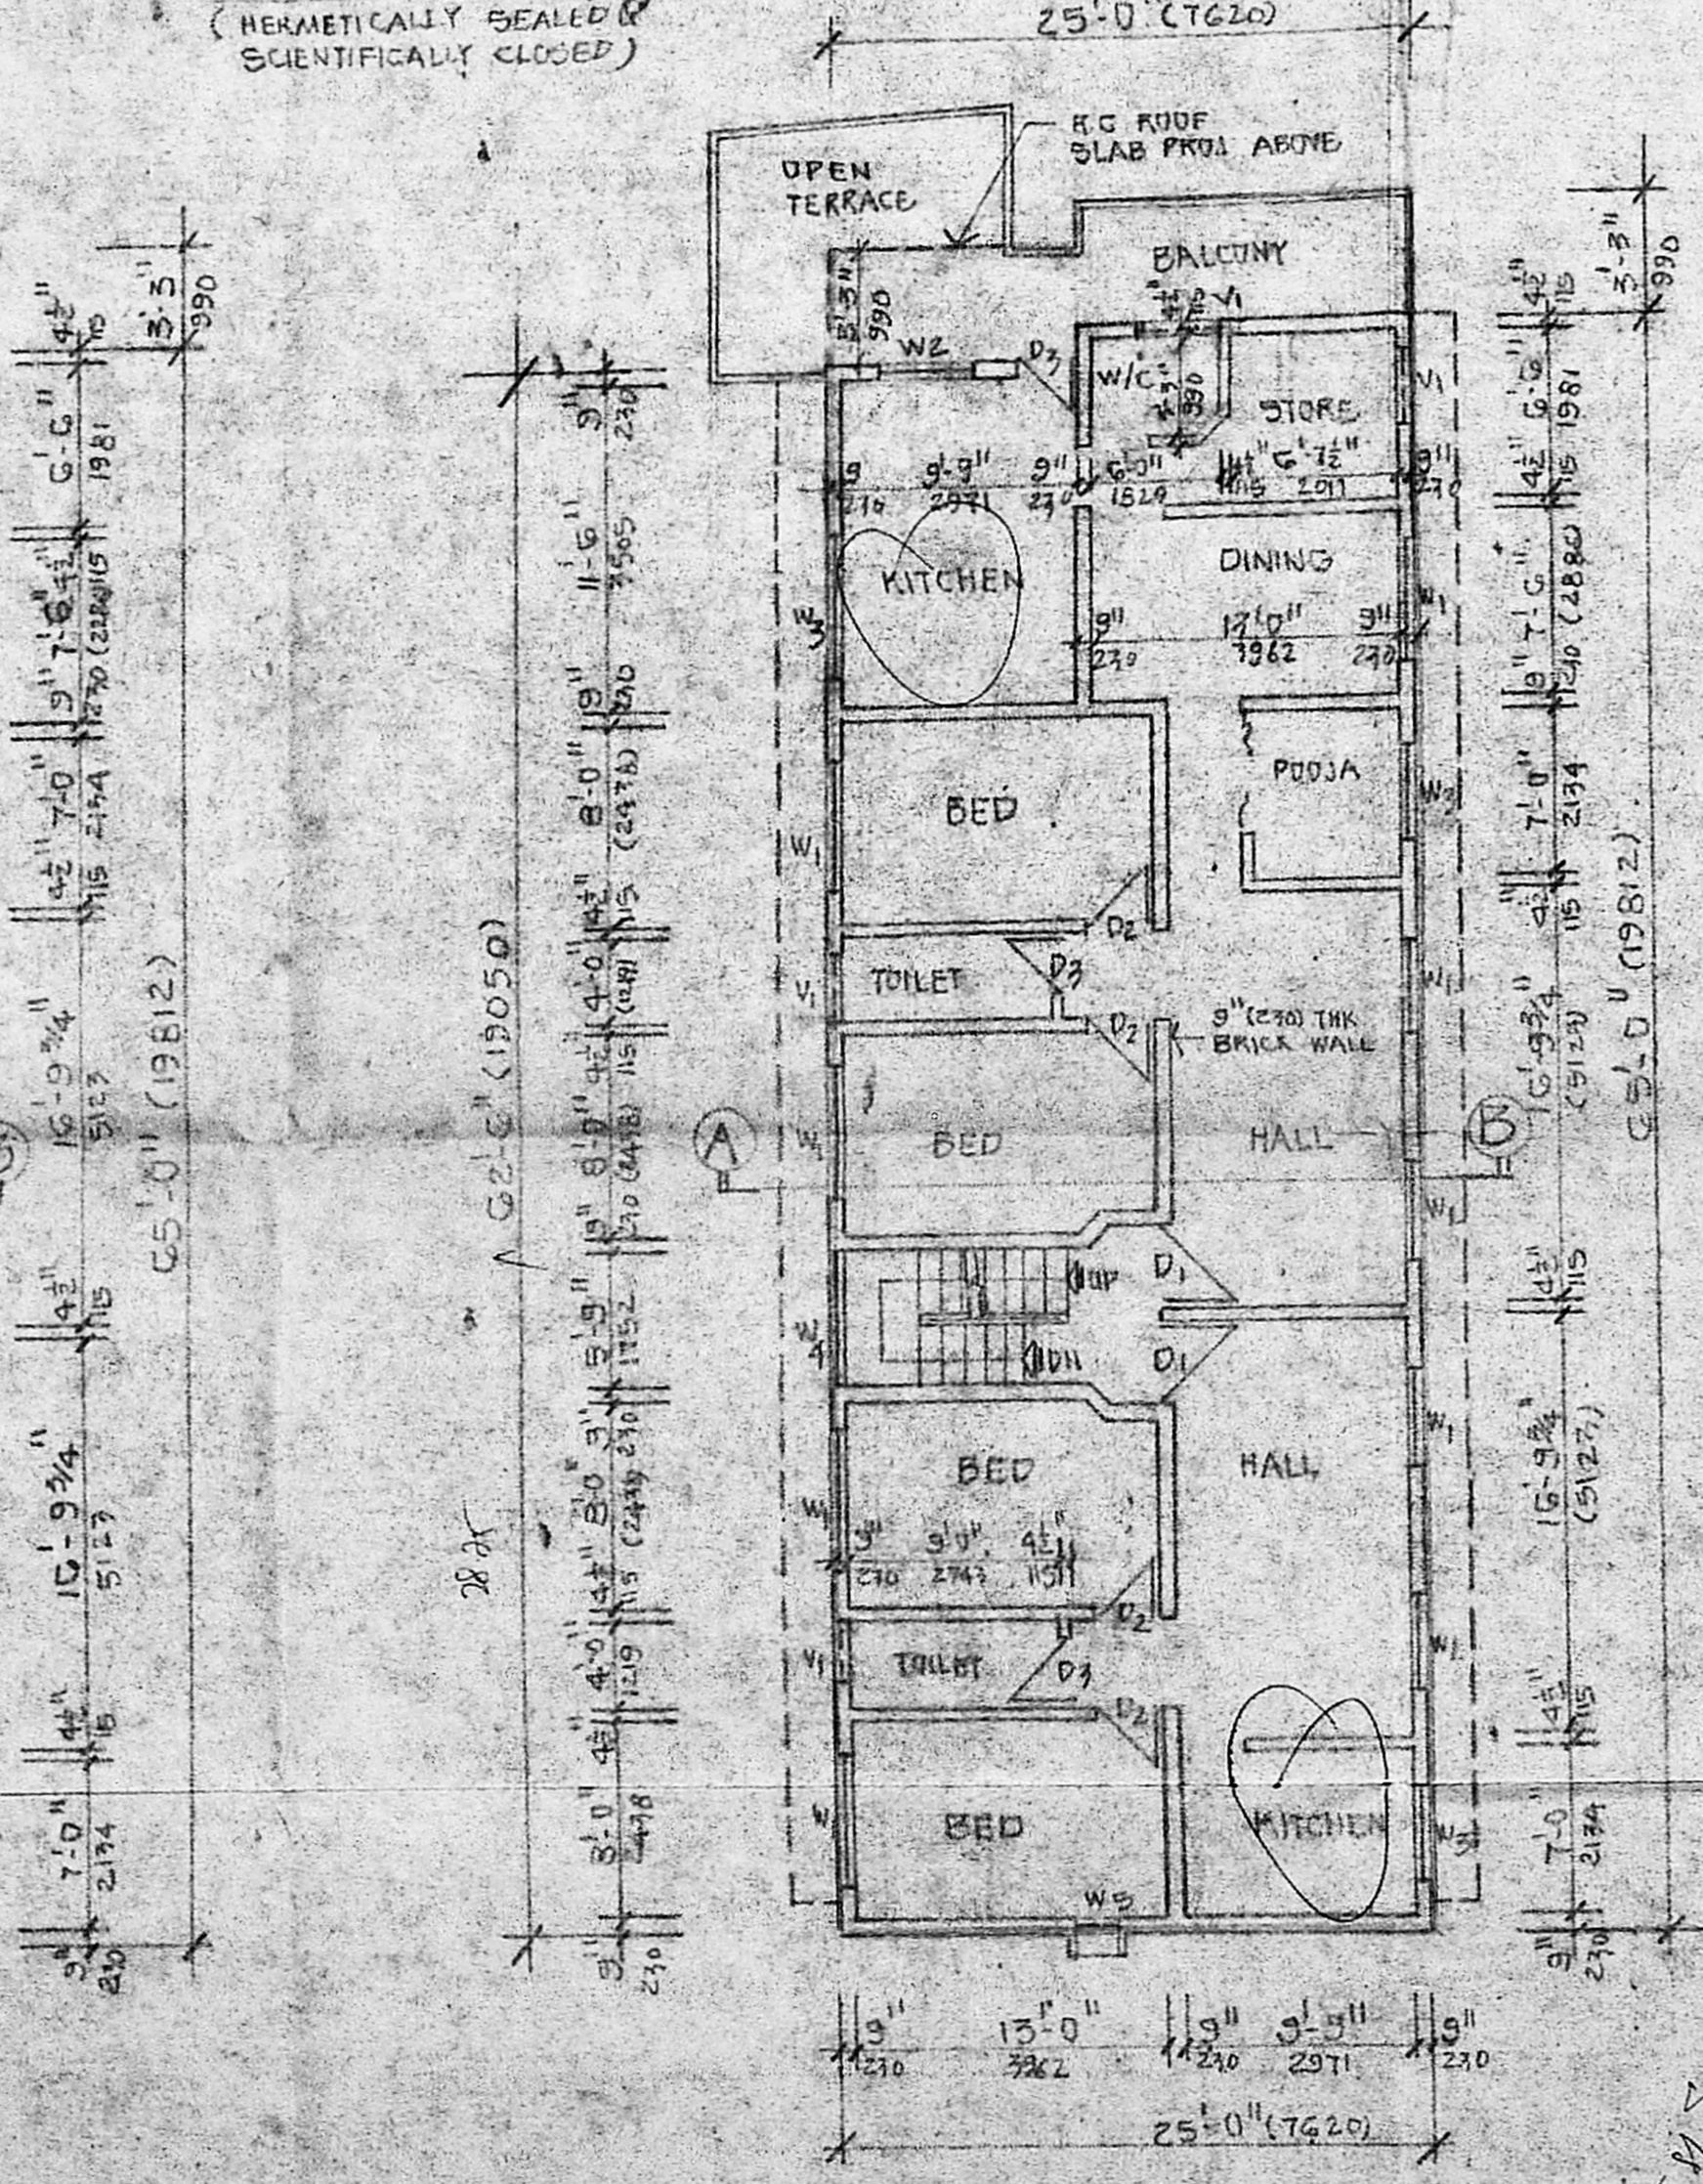


FIRST FLOOR PLAN

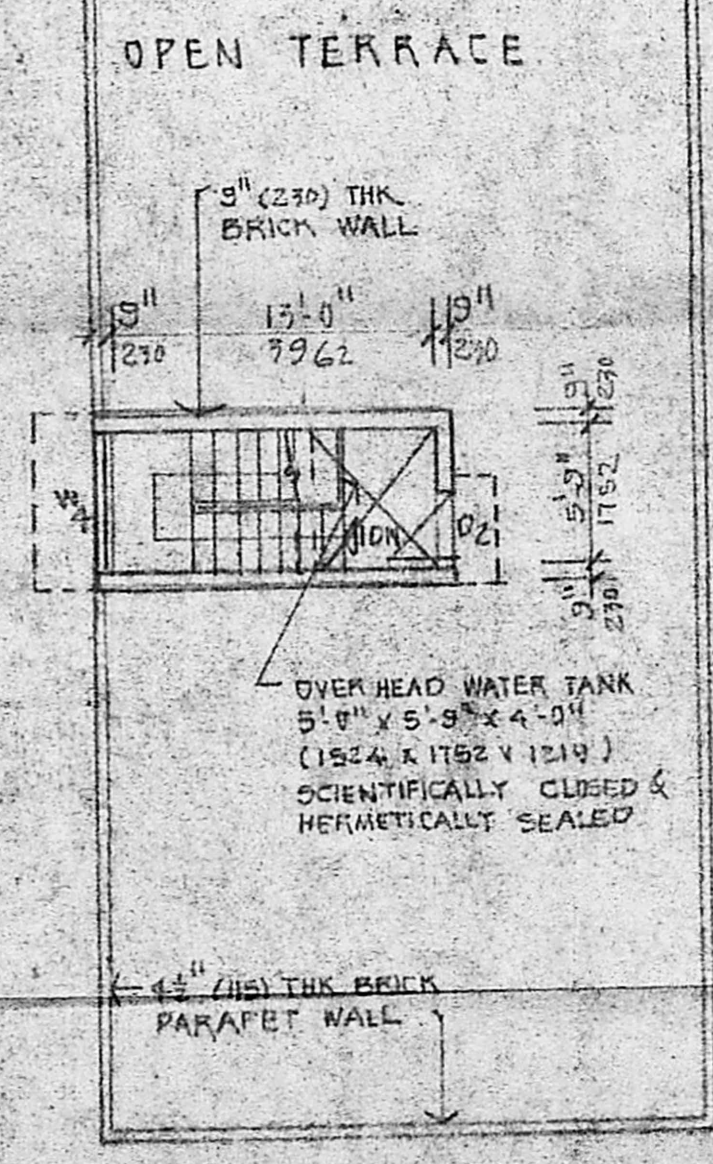


TERRACE PLAN

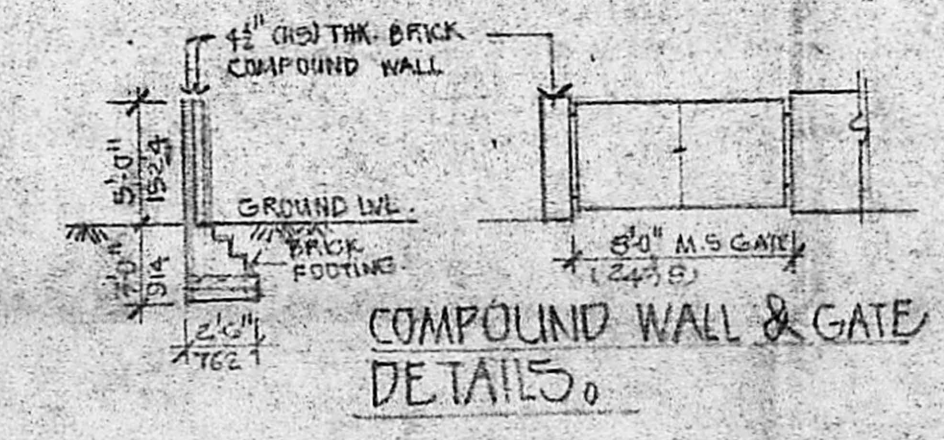

COMPOUND WALL & GATE DETAILS

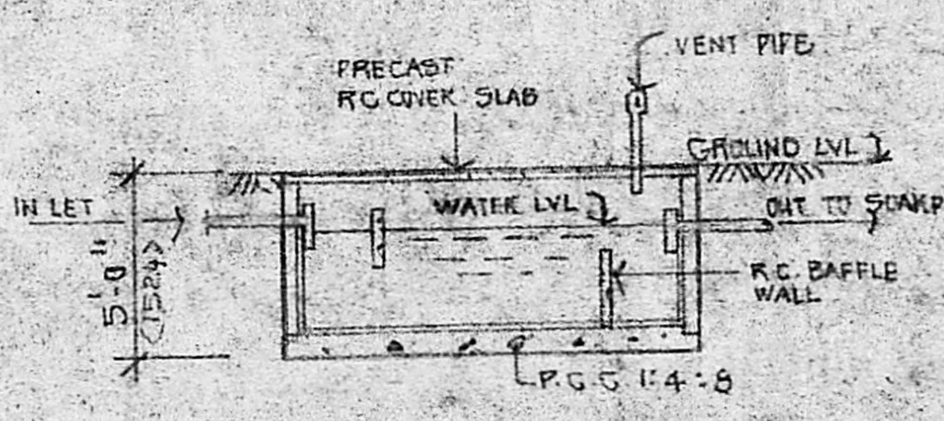

SECTION-E-F

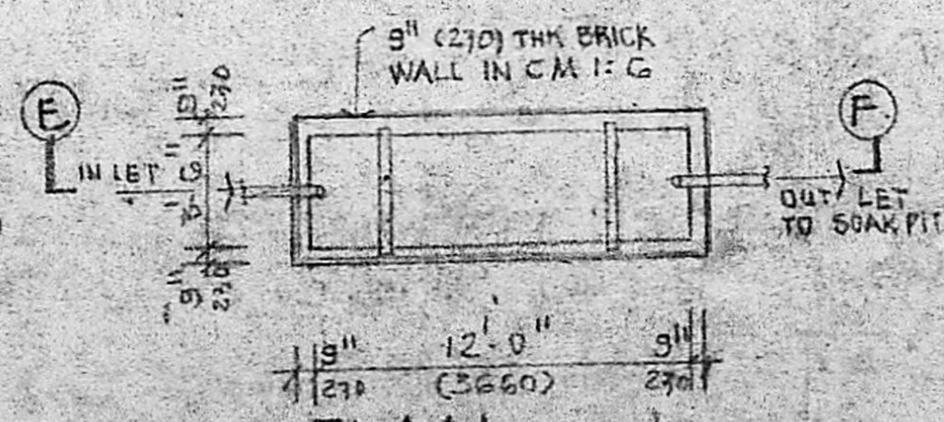

SEPTIC TANK DETAILS

Handwritten notes:
 Made by *TRAK M*
 No. *10/2/91*
 No. *10/2/91*
 No. *10/2/91*