

PROPOSED RESIDENCE IN  
T S NO: 1019, BLOCK NO: 9,  
DIVISION NO: 113 OF  
PULIYUR VILLAGE NO: 109  
RAGHAVAN ST, KODAMBAKKAM  
MADRAS. 24.

JOINERY DETAIL

| TYPE           | DESCRIPTION      | SIZE        | QTY         |
|----------------|------------------|-------------|-------------|
| D              | T.W. Doors       | 3'0" x 7'0" | 914 x 2134  |
| D <sub>1</sub> | — DO —           | 2'6" x 7'0" | 762 x 2134  |
| W              | T.W. Windows     | 6'0" x 4'6" | 1829 x 1372 |
| W <sub>1</sub> | — DO —           | 5'0" x 4'6" | 1524 x 1372 |
| W <sub>2</sub> | — DO —           | 4'0" x 3'0" | 1219 x 914  |
| V              | T.W. Ventilators | 3'0" x 2'0" | 914 x 610   |
| F.G            | Fixed Glass      | 6'0" x 4'6" | 1829 x 1372 |

JOB NO: 176 | 91 | 6. SCALE: 1" = 8'0"

DATE: 23 | 4 | 91

DEALT: Siva

AREA STATEMENT

|                   |                                    |
|-------------------|------------------------------------|
| Plot Area         | 3270.00 s.ft 303.79 M <sup>2</sup> |
| Ground floor area | 982.32 s.ft 91.26 M <sup>2</sup>   |
| First floor area  | 619.03 s.ft 57.51 M <sup>2</sup>   |
| Total area        | 1601.35 s.ft 148.77 M <sup>2</sup> |
| Porch area        | 110.00 s.ft 10.22 M <sup>2</sup>   |
| F.S.I             | 0.49                               |
| PLOT COVERAGE     | 30.04 %                            |


COLOUR CODE

|          |   |
|----------|---|
| Proposed | █ |
| Road     | █ |
| Boundary | █ |

OWNER  
T. Chitra

SIGNED  
*P. M...*  
P. GOKULABALAN D.C.E.  
CONSULTING ENGINEER &  
Licensed Surveyor Class (No. 9  
(Corporation of Madras)  
No. 71 USMAN ROAD,  
T. NAGAR, MADRAS - 17.

ARCHITECTS.  
RAAJKUMAR & RAJU  
M-1, SWATHI COMPLEX,  
10, BAZULLAH ROAD,  
T. NAGAR  
MADRAS - 600 017.

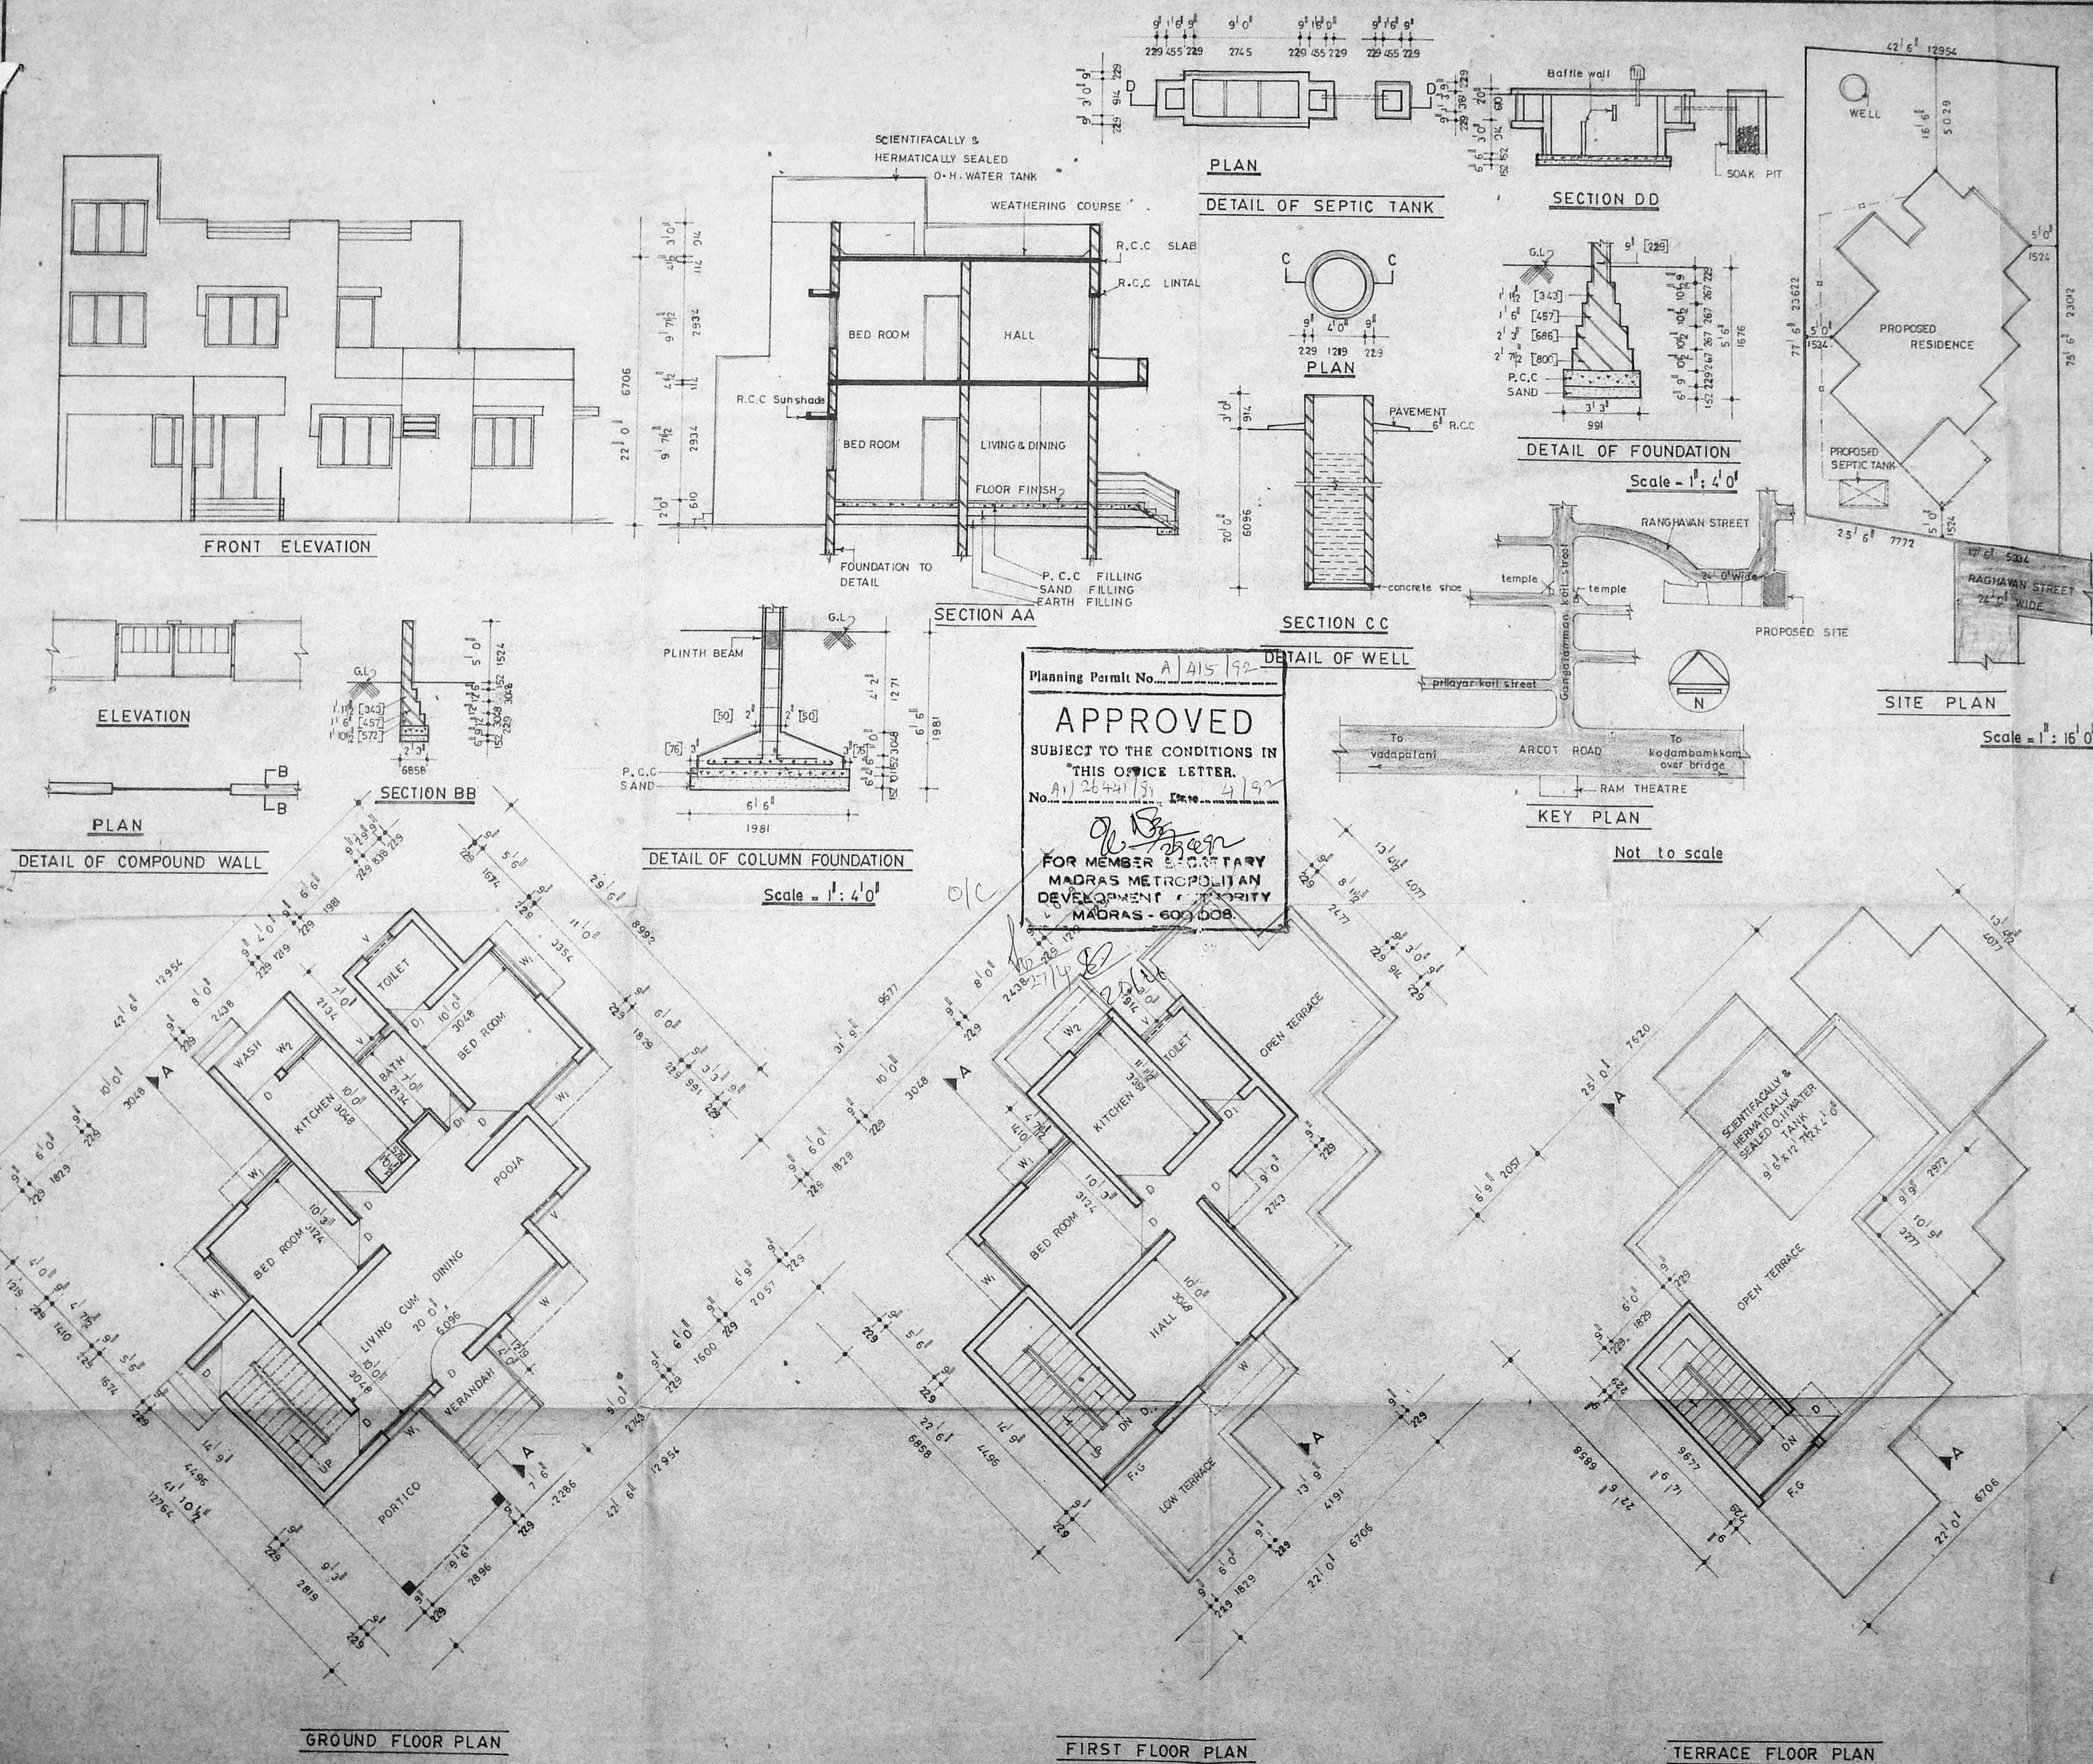

Planning Permit No. A/115/92

**APPROVED**

SUBJECT TO THE CONDITIONS IN  
THIS OFFICE LETTER.

No. A/2644/131 Date: 4/92

*P. M...*

FOR MEMBER SECRETARY  
MADRAS METROPOLITAN  
DEVELOPMENT AUTHORITY  
MADRAS - 600 008.

GROUND FLOOR PLAN

FIRST FLOOR PLAN

TERRACE FLOOR PLAN