



FRONT ELEVATION.

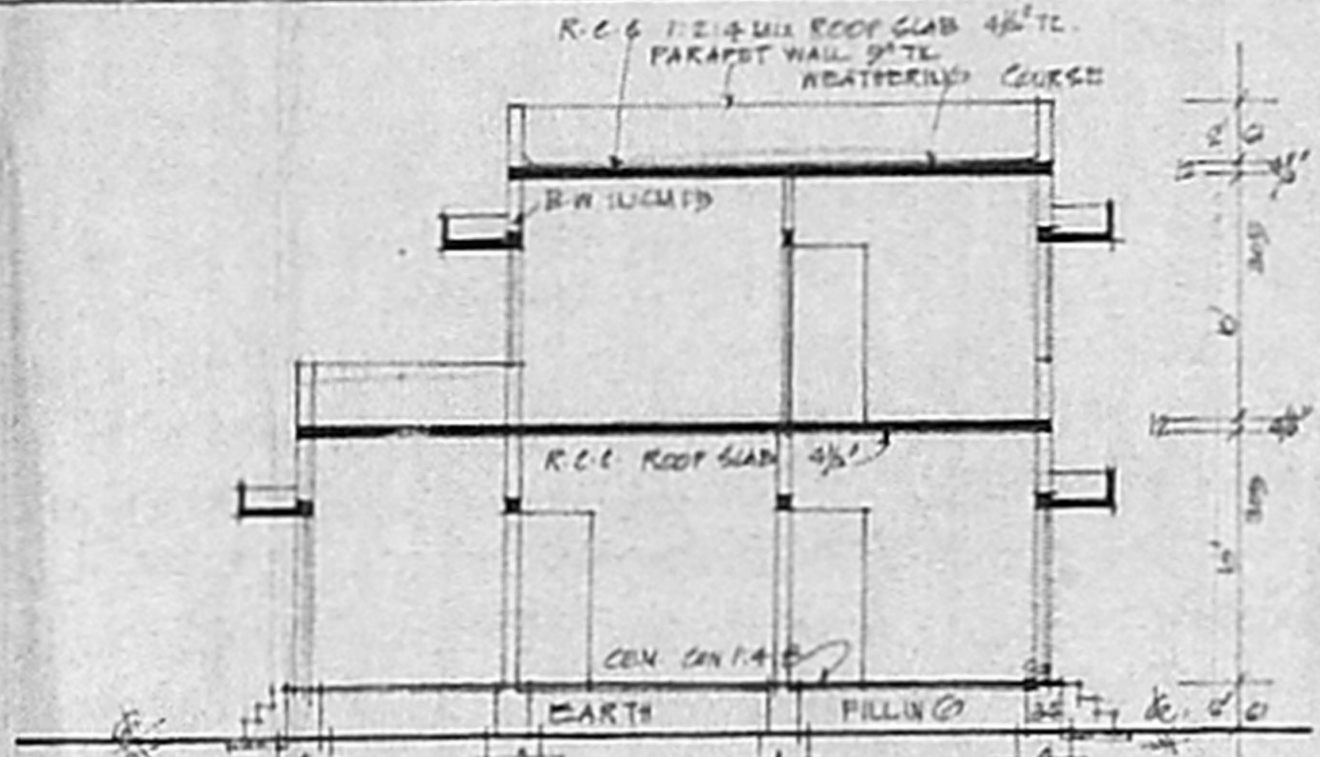


SECTION ON-AA'

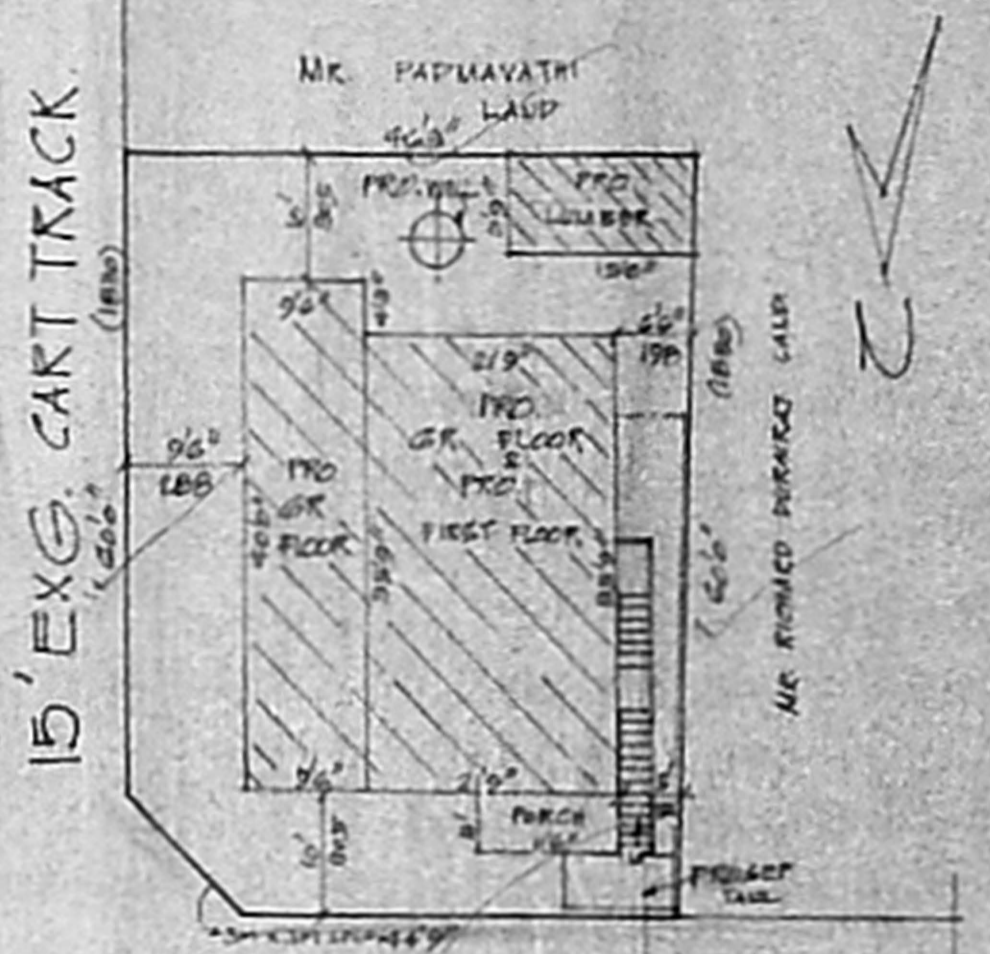


15' EXG. CART TRACK.

20' EXG. CART TRACK.

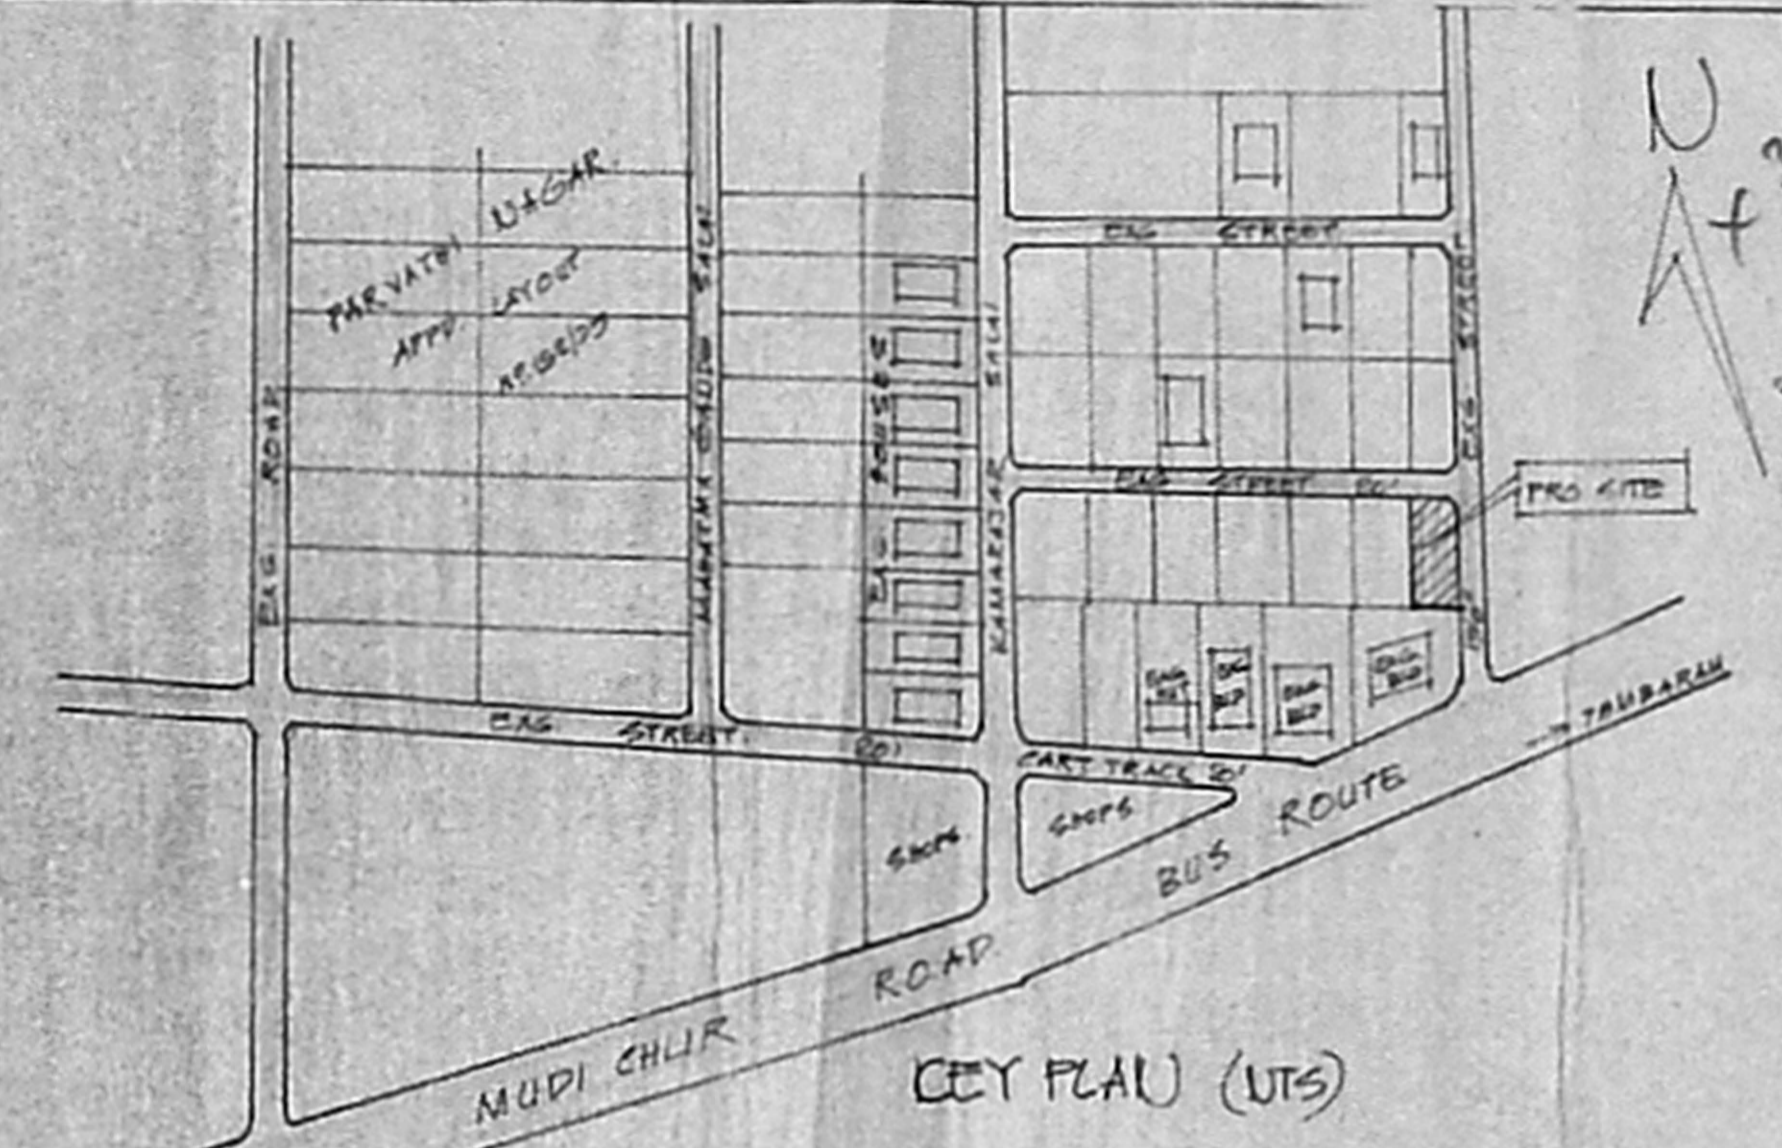


KEY PLAN (UTS)

U
37.00
S. 11/11/71
A1/517/91

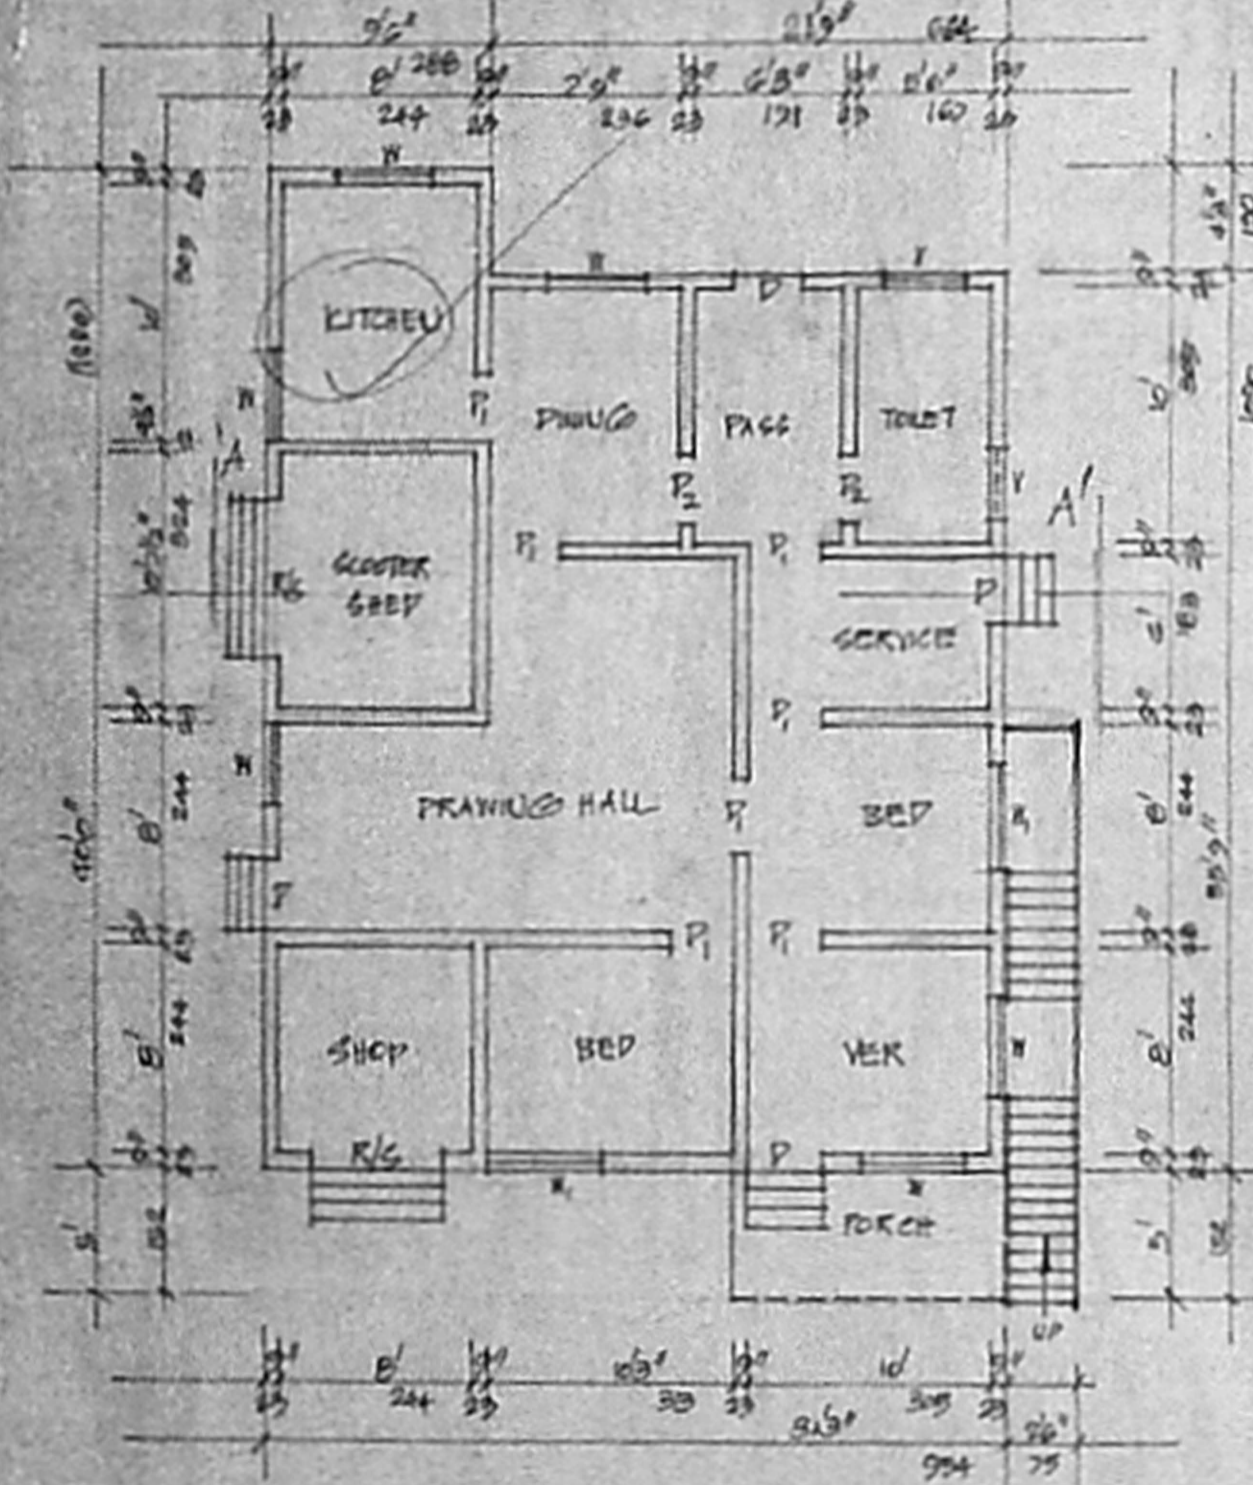


GROUND FLOOR PLAN.

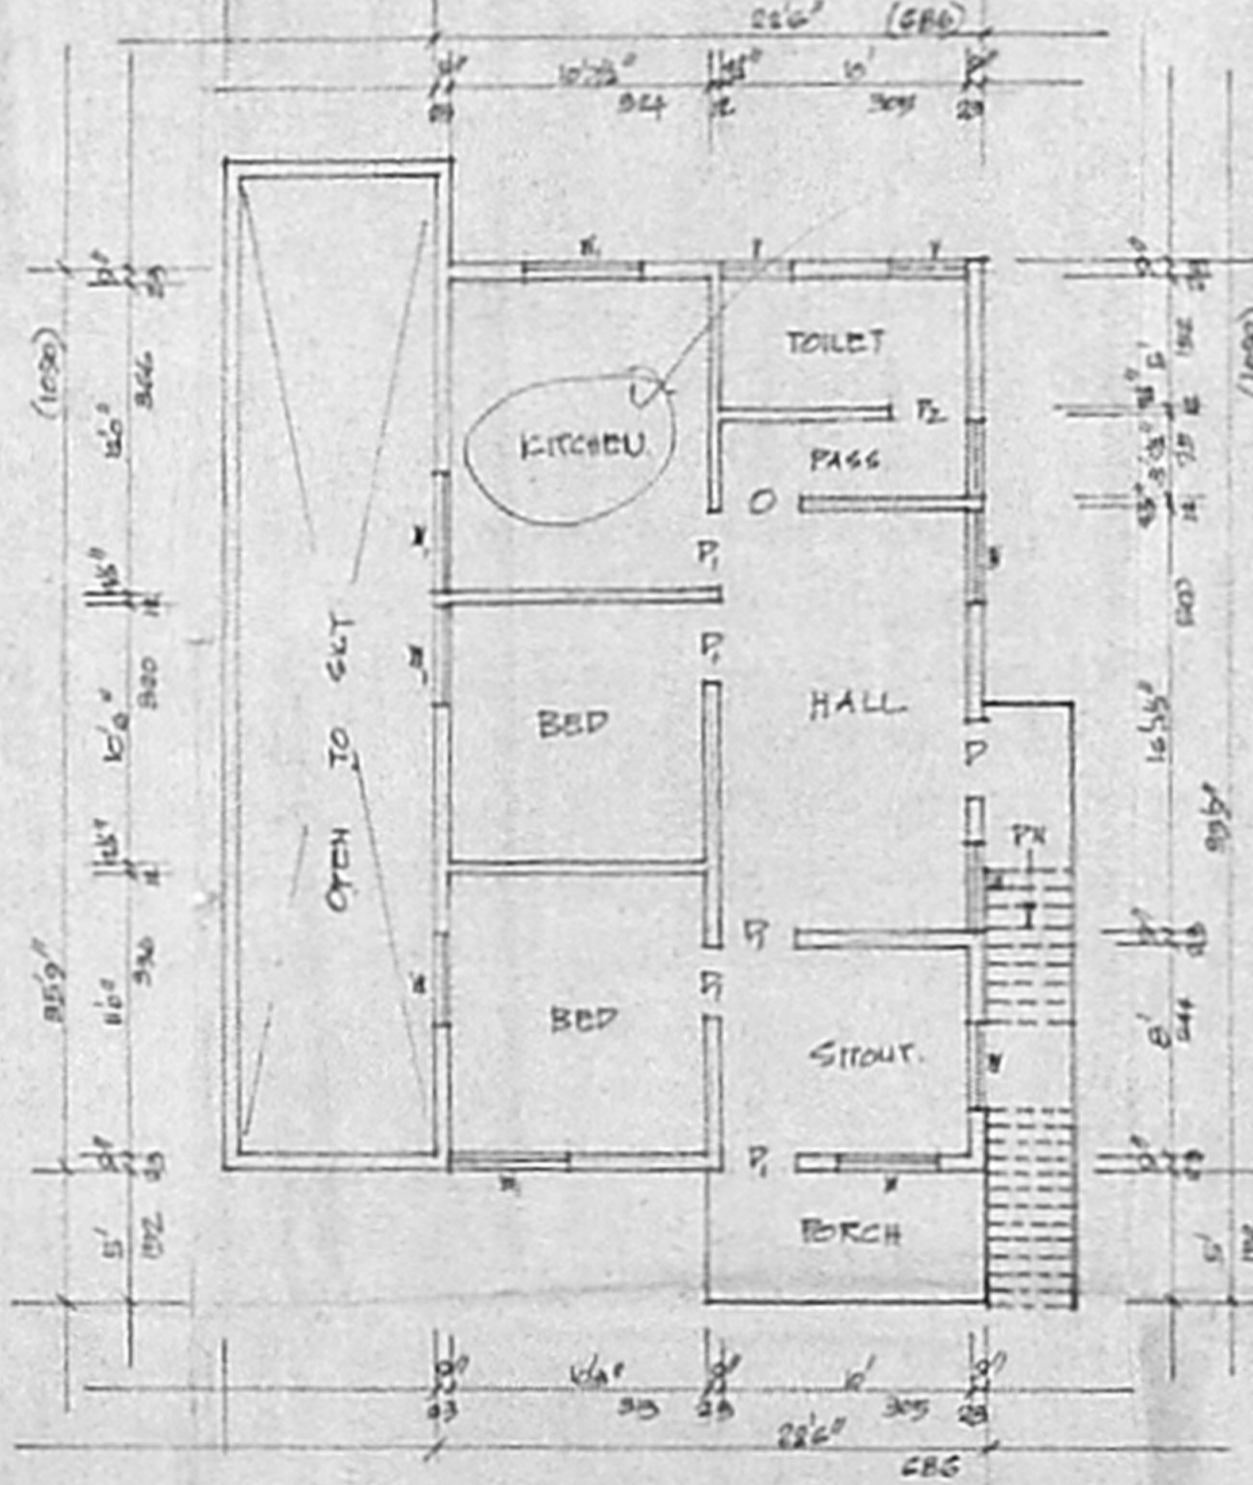


FIRST FLOOR PLAN.

Planning Permit No. A 49/31
APPROVED
SUBJECT TO THE CONDITIONS IN THIS OFFICE ORDER.
No. 1517/31. 4-2-91
S. Jayaram
FOR MEMBER SECRETARY
MADRAS METROPOLITAN
DEVELOPMENT AUTHORITY
MADRAS - 600 008.


SITE PLAN
SCALE 1:200

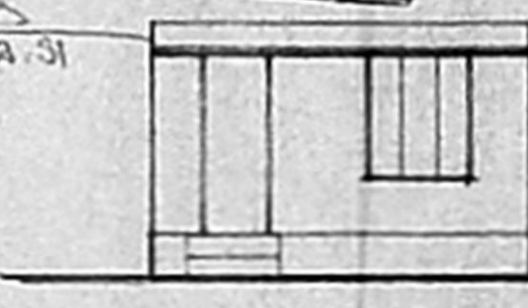


ELEVATION.

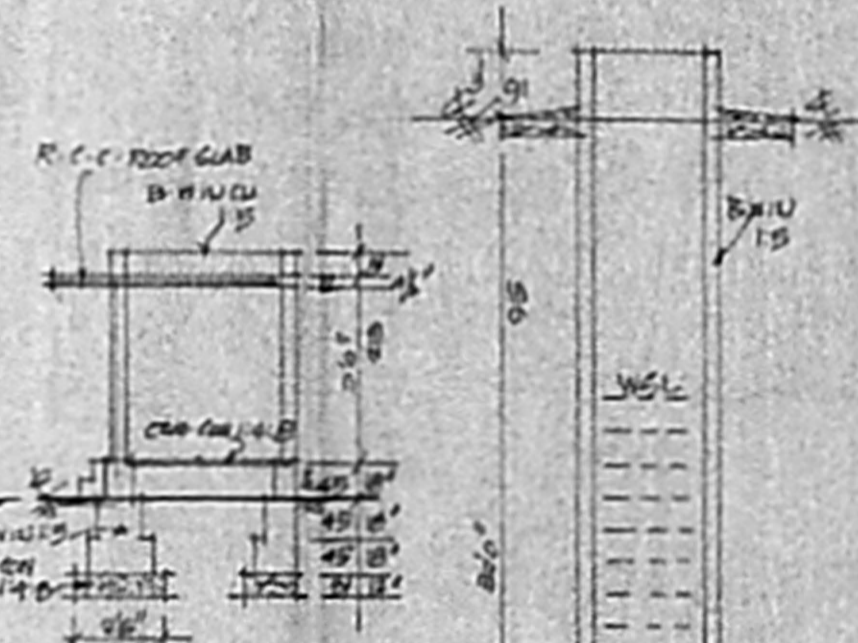


SEC. ON-AB'

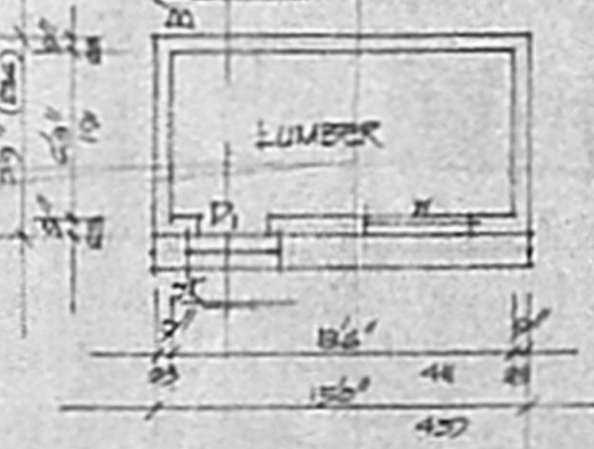

PLAN.

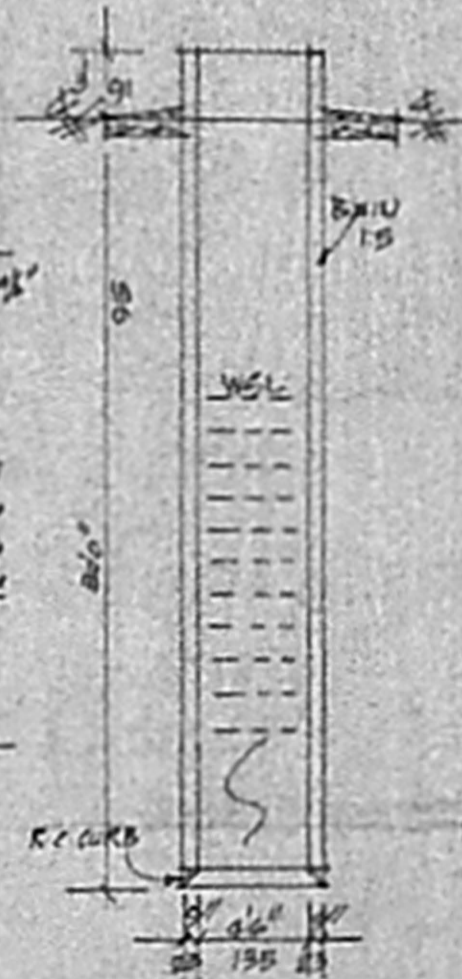

SEC. OF WELL.

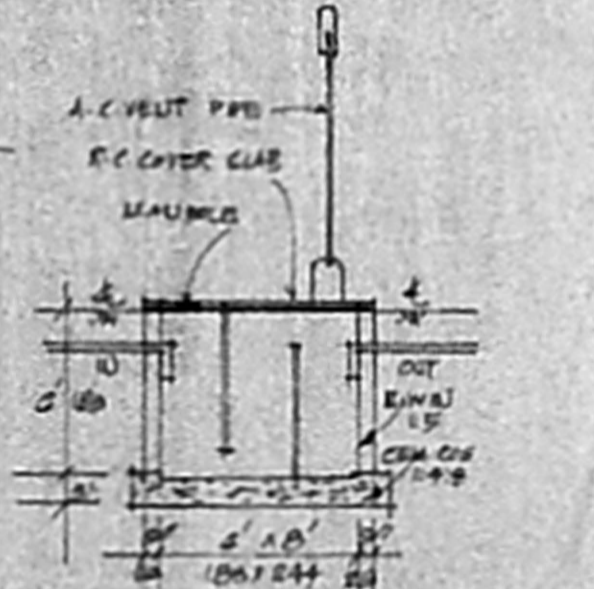


SEC. OF SEPTAUK.

REFERENCE

R/S	ROILING GAUTER	180x 60
P	DOOR	100 x 210
P1	DOOR	91 x 180
P2	DOOR	75 x 180
W	WINDOW	91 x 135
W1	WINDOW	135 x 135
V	VENT	91 x 61

COLOUR INDEX

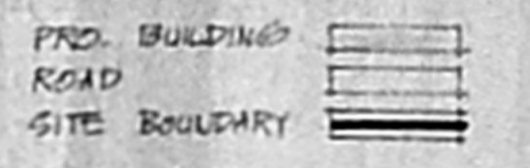

STAIR CASE
WIDTH 75cms/RAISE 10cm/TREAD 28cms

PLOT AREA	-	2780 SQ. FT.	254 SQ. MT.
PRO. GR. FLOOR	-	1158 SQ. FT.	108 SQ. MT.
PRO. LUMBER	-	116 SQ. FT.	11 SQ. MT.
PRO. 1 st FLOOR	-	804 SQ. FT.	75 SQ. MT.
OPEN SPACE	-	1450 SQ. FT.	135 SQ. MT.
F.S.I.	-	0.76	COVERAGE - 42%

THE PLAN SHOWING THE PROPOSED CONSTRUCTION OF GROUND & FIRST FLOOR BUILDING IN S.No 299/3C OF PERUUGALATHUR VILLAGE - PERUUGALATHUR TOWN PANCHAYAT. SCALE 1:100 & 200

K. Komalarajan
K. Kulkarni, LCE.
Consulting Engineer
Licensed Surveyor
MADRAS CORPORATION & TAMBARAM MUNICIPALITY
LICENSE No. 186 (11th Class)
T. B. ROAD, TAMBARAM, MADRAS-600 046

J. Shankar

OWNER

NEO TECNIC'S 01/12/00