



PLAN SHOWING THE PROPOSED CONSTRUCTION OF A HOUSE AT SURVEY NUMBER OF PLOT 260/3/A, OTTERI EXTENSION, VANDALORE


SCALE 1"=8'-0" (1:100)

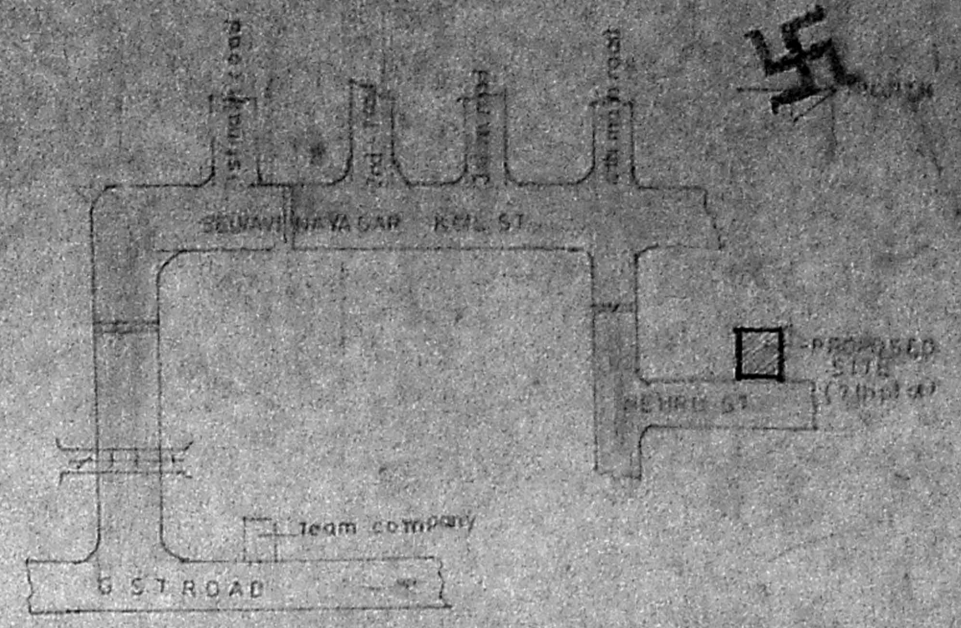

TOPO PLAN (NOT TO SCALE)

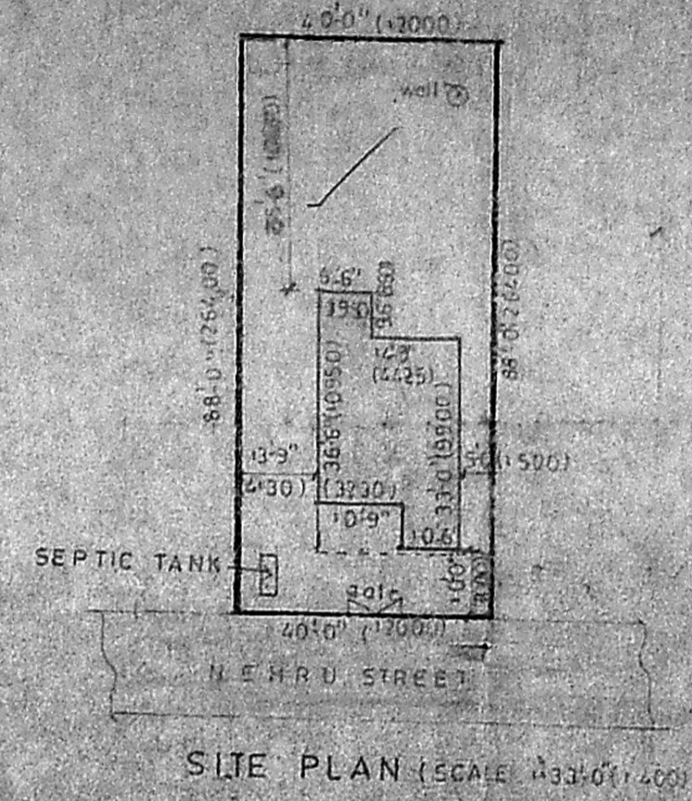

SITE PLAN (SCALE 1/3200)

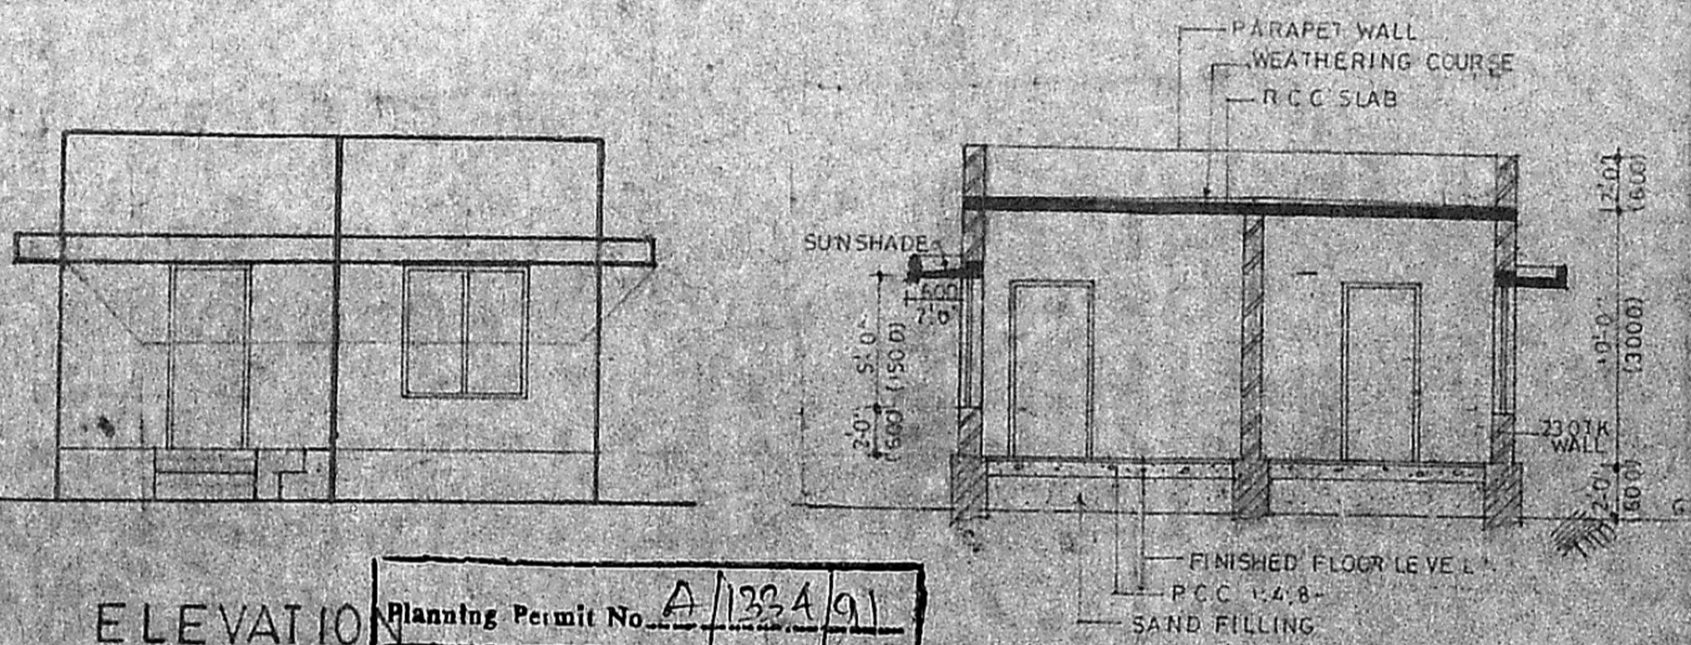

SECTION A-A

Planning Permit No. A/1334/91
APPROVED
 SUBJECT TO THE CONDITIONS IN THIS OFFICE LETTER.
 No. A/10557/1 Date 2/11/91
A. E. Gunasekaran
 FOR MEMBER SECRETARY
 MADRAS METROPOLITAN
 DEVELOPMENT AUTHORITY
 MADRAS - 600 008

*REVISED PLAN
 TALKING BREAKUP
 MEASUREMENTS IN SITE PLAN
 2/10557/91
 9/19*

SPECIFICATIONS
FOUNDATION 3'230" THK P.C.C. 1:4:8 WITH 40 MM METAL CHIPS 9'230" SAND
PLINTH RR MASONRY IN CM 1:6
SUPERSTRUCTURE BRICK WORK IN CM 1:6 & 13 mm THK PLASTERED
ROOF 125 mm THK R.C.C. ROOF SLAB WITH PROPER REINFORCEMENT 1:2:4 MIX WITH W.C. ON TOP LAID TO SLOPE
FLOOR 45 THK P.C.C. 1:3:6 SUB BASE SAND FILLING & MOSAIC TILES FLOORING & SKIRTING
KITCHEN COOKING PLATFORM, SHELVES, PRECAST R.C.C. SLAB 50 mm THK LINTEL & SUNSHADE R.C.C. JOINERY AS PER SCHEDULE
COMPOUND WALL RR PLINTH OVER P.C.C. 1:4:8 FOUNDATION & BRICK SUPERSTRUCTURE
SEPTIC TANK BRICK WORK WITH P.C.C. FLOOR & R.C.C. PARTITION R.C.C. COVER SLAB C.I. MANHOLE COVERS & VENT PIPE
GATE STEEL GATE FIXED TO BRICK PILLARS

SCHEDULE OF JOINERY


D DOOR	3'-3" x 7'-0"	1000 x 2100
D1 DOOR	2'-6" x 7'-0"	750 x 2100
W WINDOW	5'-0" x 5'-0"	1500 x 1500
W1 WINDOW	4'-0" x 5'-0"	1200 x 1500
V VENTILATOR	1'-0" x 2'-0"	900 x 600

TOTAL PLOT AREA	3520	317
PROPOSED CONSTRUCTION AREA	573	51.23
OPEN SPACE AREA	2947	273.77


PROPOSED WORK SHOWN

ROAD SHOWN


BOUNDARY SHOWN

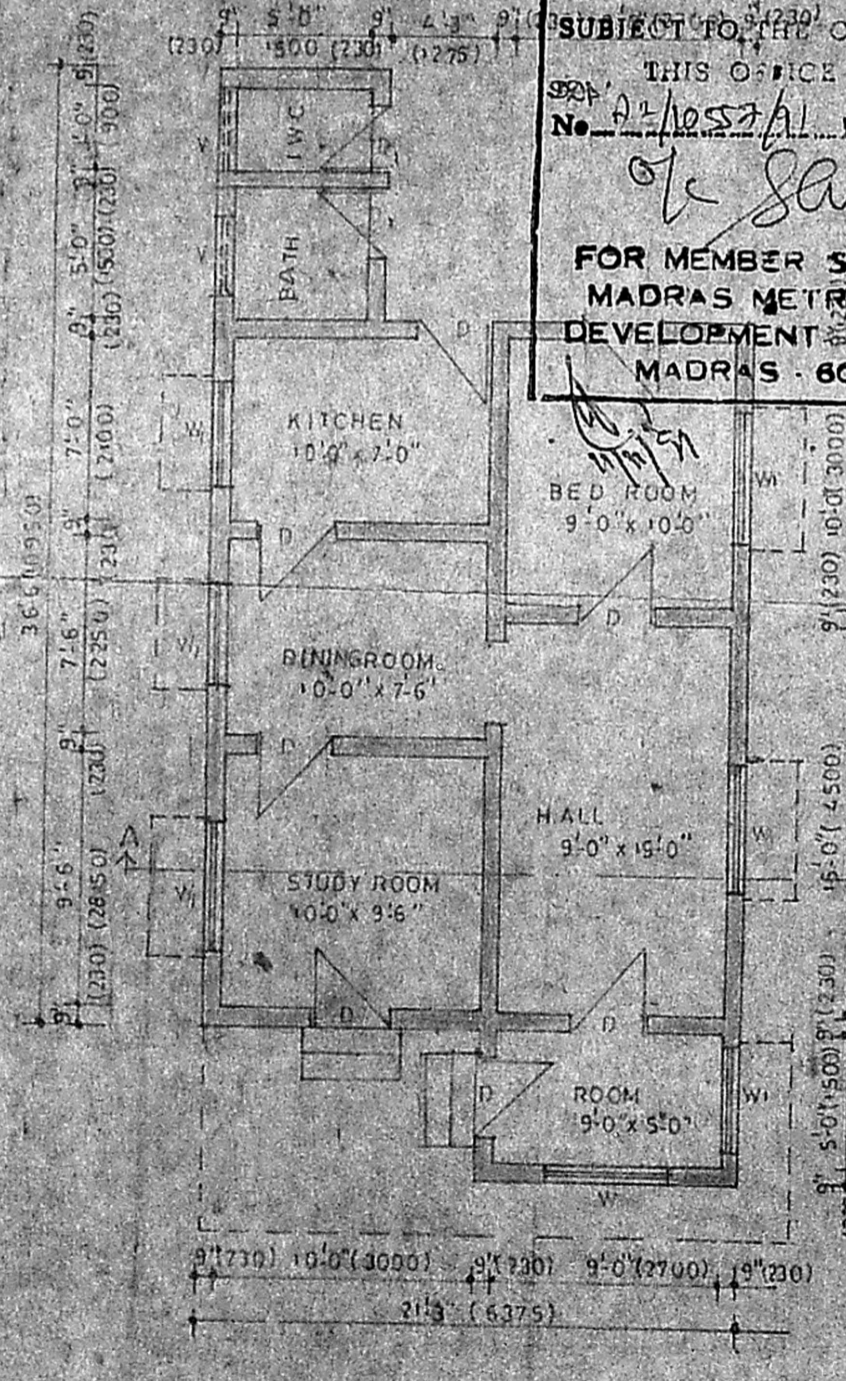


PLAN

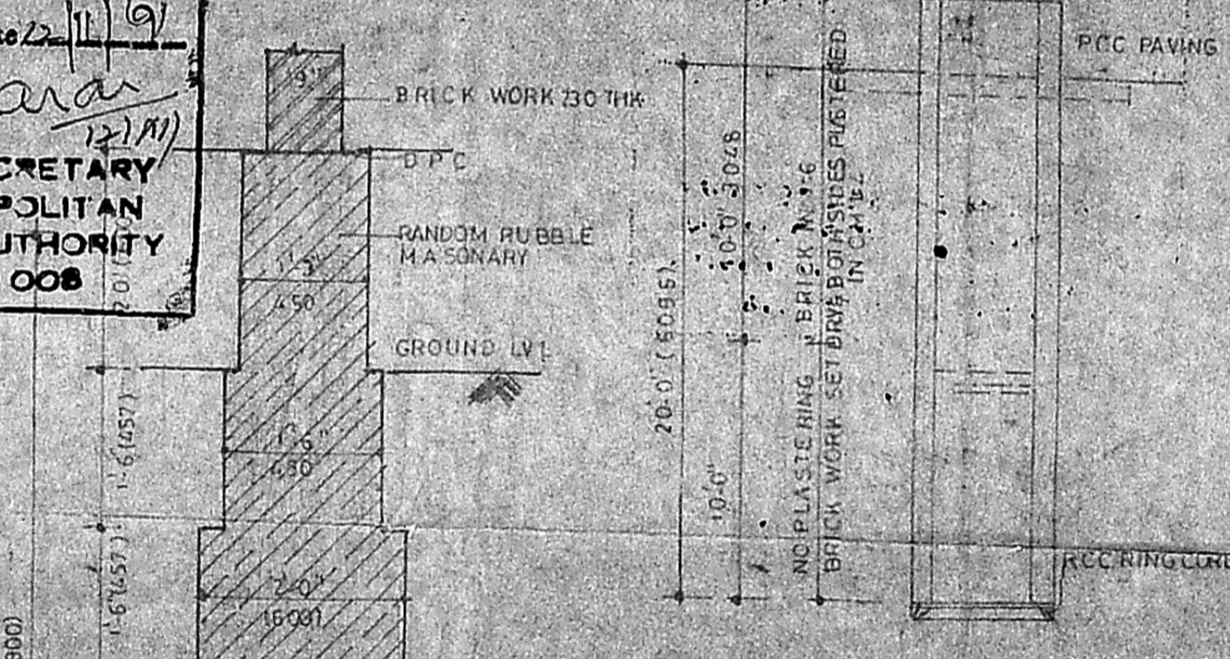


SECTION OF WELL SCALE 1/20"

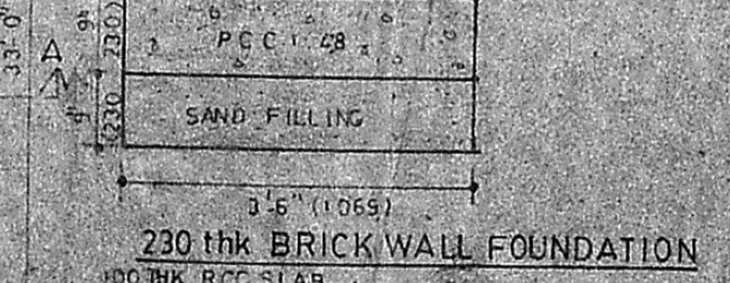

230 thk BRICK WALL FOUNDATION

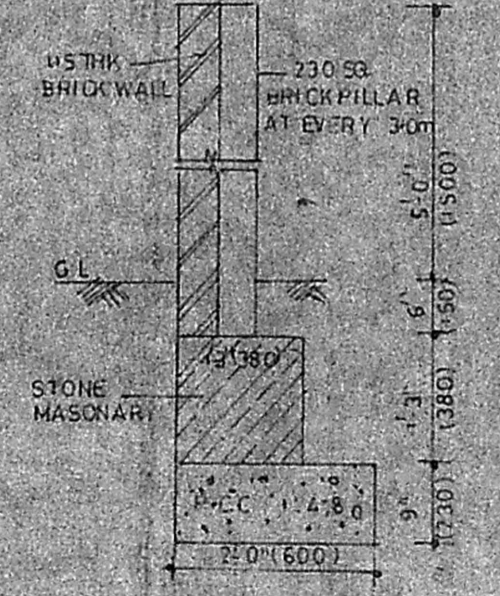

COMPOUND WALL SECTION (SCALE 1/20")

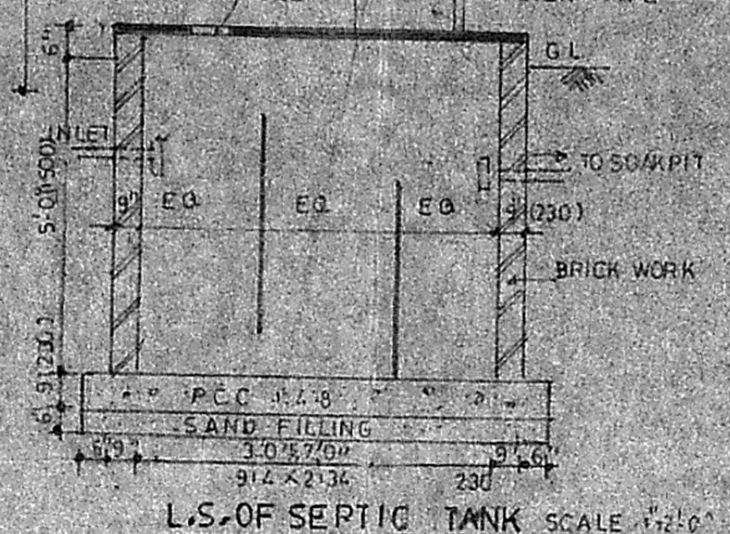

L.S. OF SEPTIC TANK SCALE 1/20"

A. E. Gunasekaran
A. E. GUNASEKARAN,
 ARCH., M.C.A., A.T.I.A.,
 REGISTERED ARCHITECT
 COUNCIL OF ARCHITECTURE No. CA/88/11712
 CORPORATION OF MADRAS No. RA/159
 20 SRIRAMPET STREET, CHIT-NAGAR
 MADRAS - 600 035.

T. Kalai
 SIGNATURE OF APPLICANT

SIGNATURE OF LICENCED SURVEYOR