

PLAN SHOWING THE PROPOSED CONSTRUCTION OF RESIDENTIAL BUILDING TO Mrs. V. SUNDARI AT S.No. 32/1-2 PLOT NO. 2A, JAGATHAMBAL NAGAR ANNEXE

ULLAGARAM VILLAGE, SAIDAPET TALUK, CHINGELPET DISTRICT.

Plan. no. 2

Planning Permit No. A/18/92


APPROVED

SUBJECT TO THE CONDITIONS IN THIS OFFICE LETTER.


No. A2/14636/91. Date 14.7.92

S. Jayaraj

FOR MEMBER SECRETARY L.M.E. WEATHERING LODGE IN BRICK BALLY L.M.E. MADRAS METROPOLITAN DEVELOPMENT AUTHORITY MADRAS - 600 008.

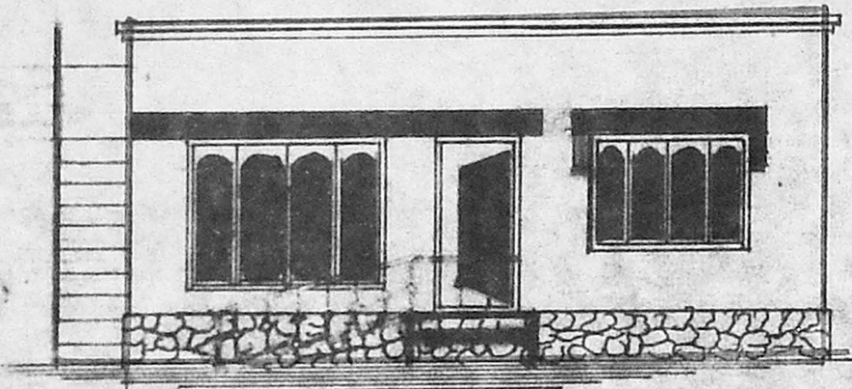

FRONT ELEVATION

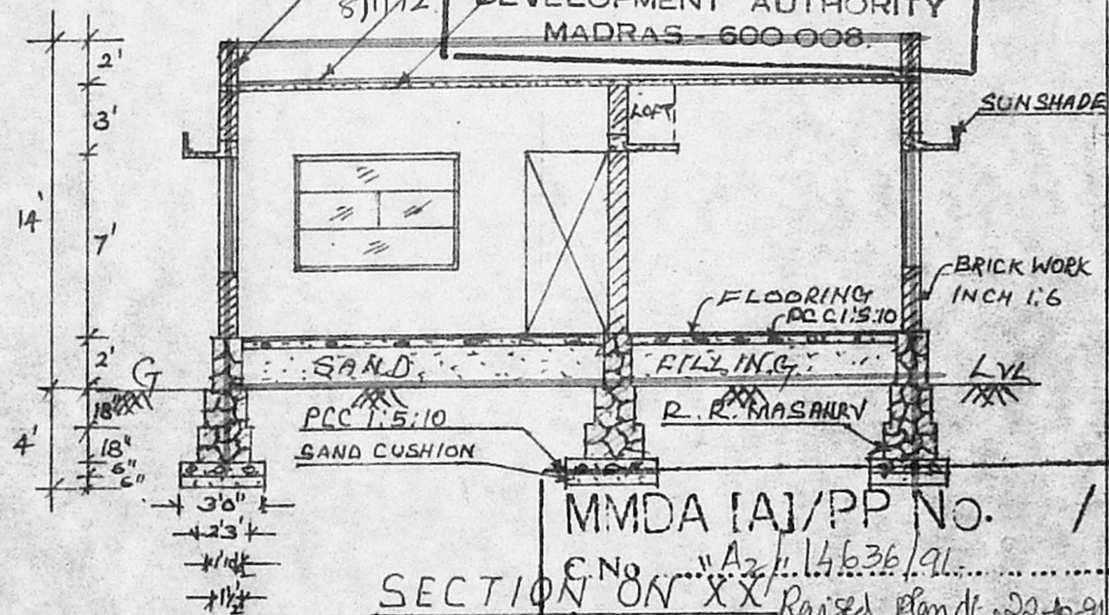

MMDA (A)/PP No. 1

SECTION ON 'XX' Raised pland. 22.4.91


Scrutiny

PART I


PART II

A.P.

D.P.

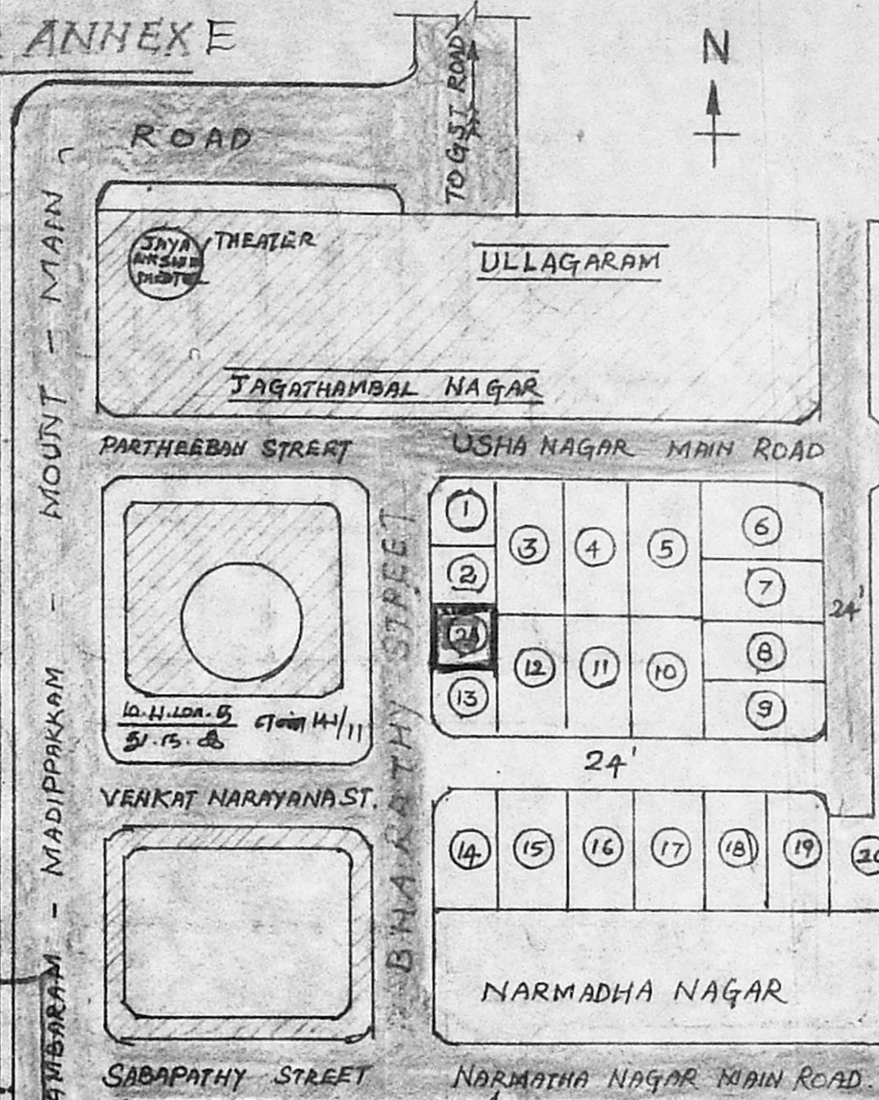

KEY-PLAN [SCALE 1" = 66']

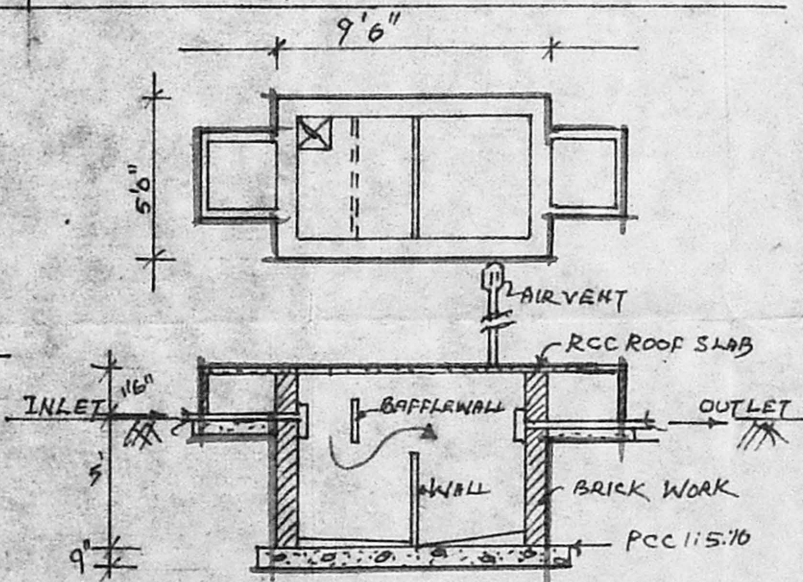

DETAILS OF SEPTICK TANK

COLOUR CODE INDEX:-

SITE BOUNDARY	---
PROPOSED CONSTRUCTION	---
ROADS	---

AREA DETAILS:-

AREA OF PLOT	1809 SFT (168m ²)
AREA OF PRO. CONSTRUCTION	1931 SFT (178m ²)
AREA OF OPEN STAIR	52 SFT (4.8m ²)

REFERENCE:-


	(FEET)	(MET)
O - OPENING	AS SUITABLE	
D - DOOR	3'6" x 7'0"	1.06 x 2.14
D ₁ - DOOR	3'0" x 7'0"	1.00 x 2.14
D ₂ - DOOR	2'6" x 7'0"	0.76 x 2.14
W - WINDOW	6'0" x 4'6"	1.83 x 1.37
F/W ₁ - WINDOW GLASS	10'0" x 6'0"	3.05 x 1.83
W ₂ - WINDOW	4'0" x 3'0"	1.22 x 0.92
V - VENTILATOR	3'0" x 2'0"	0.92 x 0.61

DRG. NO	DRN.	PKD.	DATE	SCALE
0014/1991	AVC	SARANYA	01-03-91	1" = 8'


SIGNATURE OF OWNER: - Mrs. V. Sundari

SIGNATURE OF LICENCED SURVEYOR:-

N. Paralavannan
 Licensed Surveyor,
 ALANDOUR MUNICIPALITY,
 Office:-
 No: B-A, Madavakkam Main Road,
 VANUVAMPET, MADRAS-600 001.

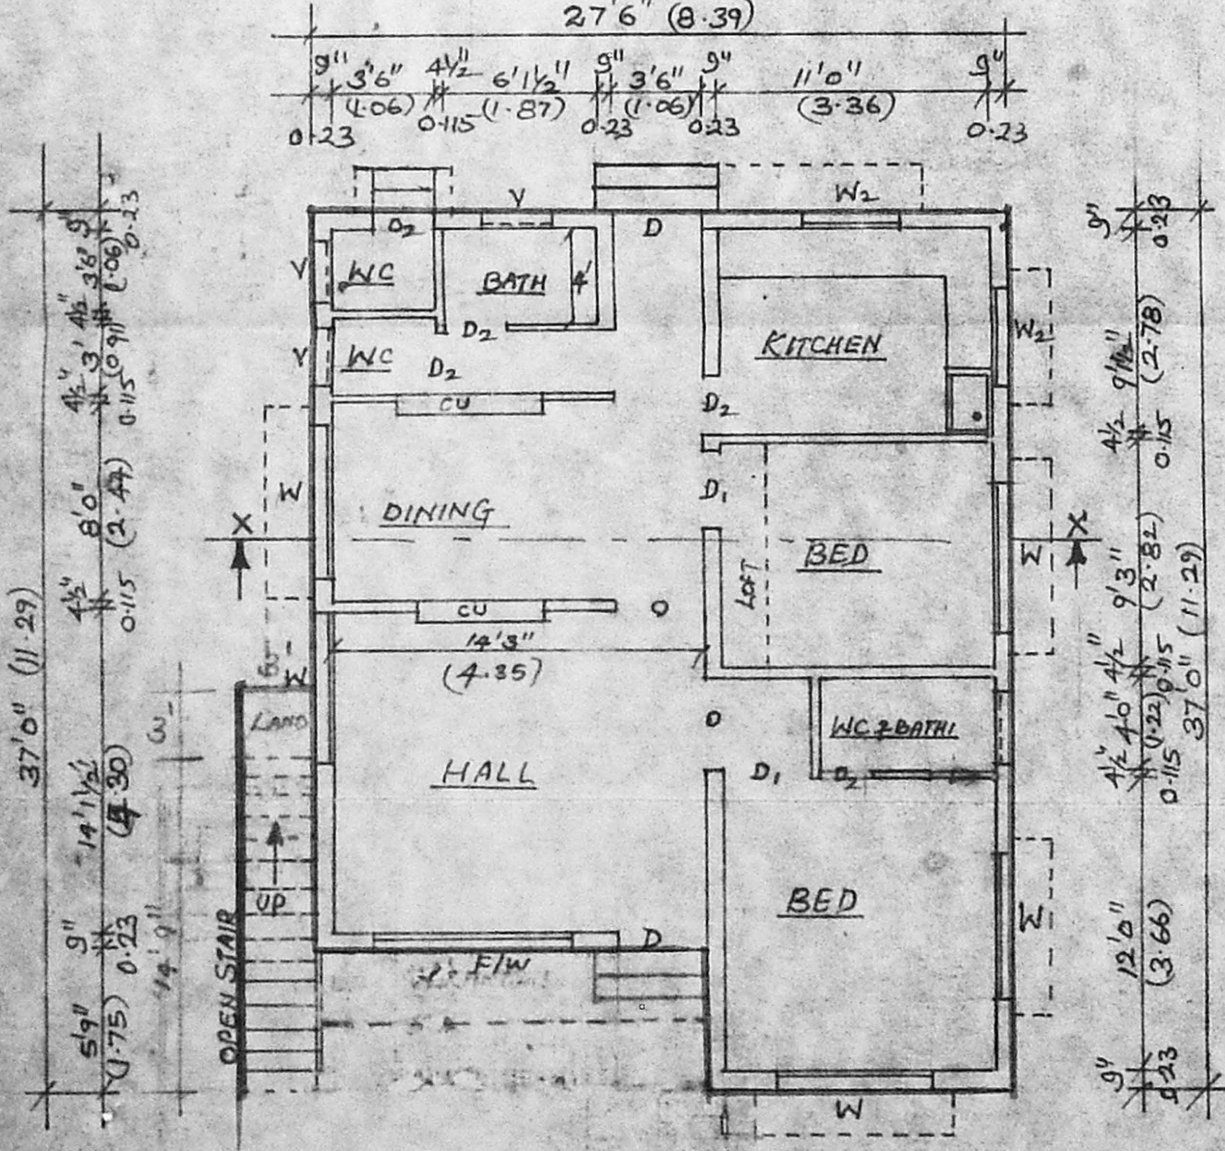

GROUND FLOOR PLAN

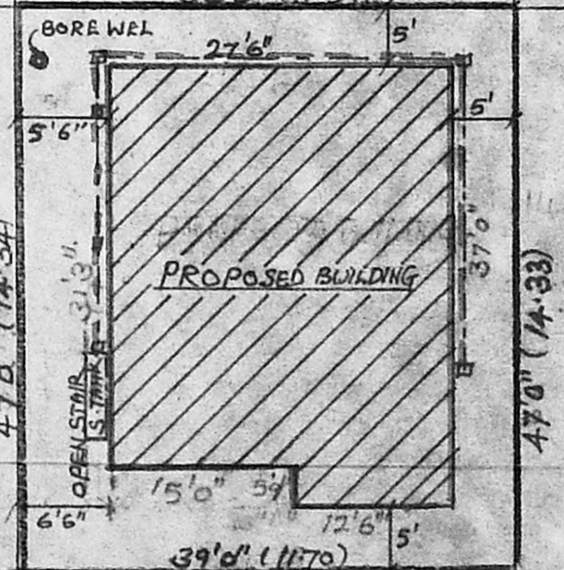

SITE PLAN SCALE - 1" = 16'