

OVER HEAD TANK
13' x 9' 6" x 4' (3.96 x 2.89 x 1.2)
HERMITICALLY SEALED

Planning Permit No. A/63/92

APPROVED

SUBJECT TO THE CONDITIONS IN THIS OFFICE LETTER


No. A2/20348/91 L.C. 28-1-92

J. Jayaram


FOR MEMBER SECRETARY
MADRAS METROPOLITAN
DEVELOPMENT AUTHORITY
MADRAS 600 017

28/11/92


ELEVATION

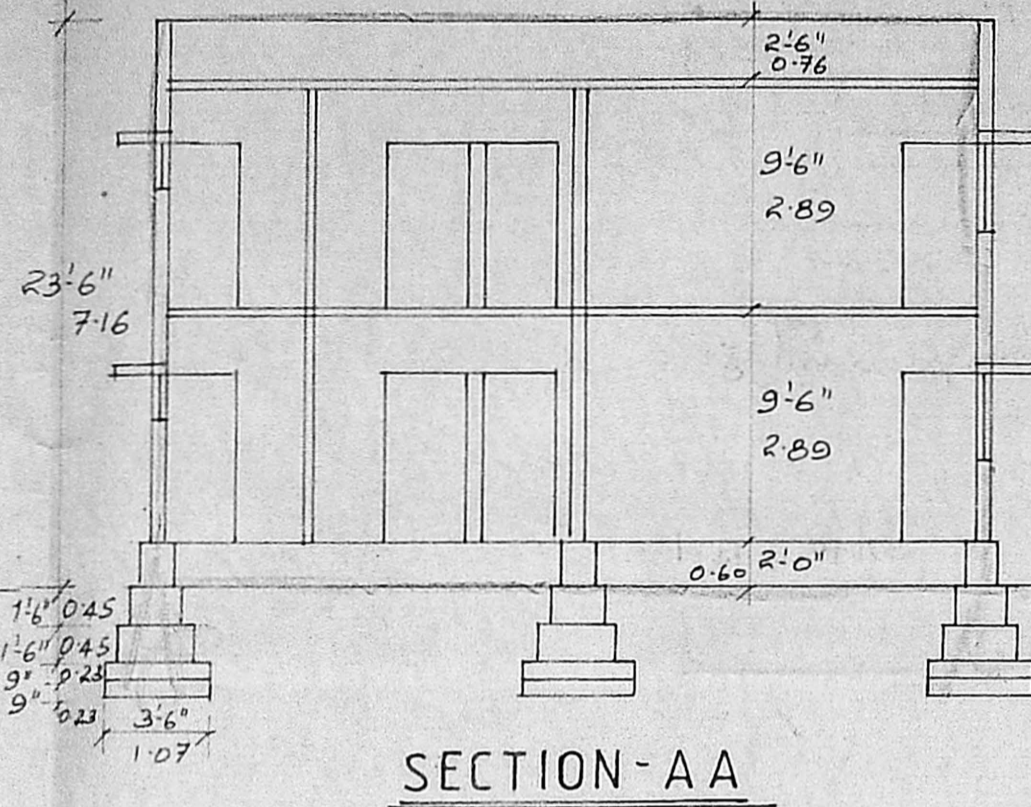


SECTION-AA

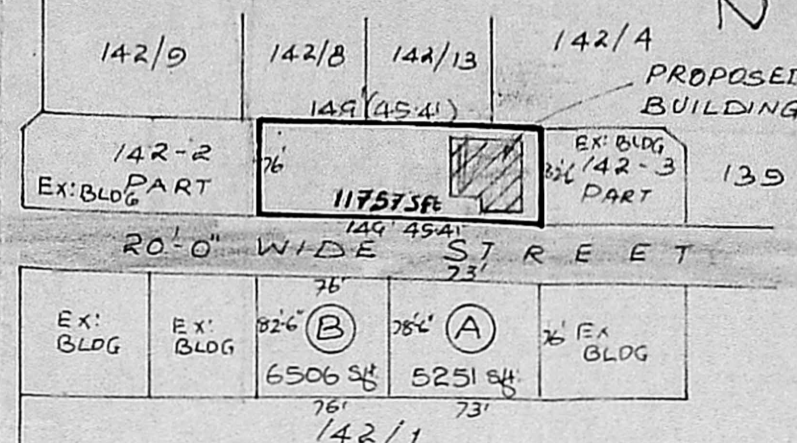

KEY PLAN (NOT TO SCALE)

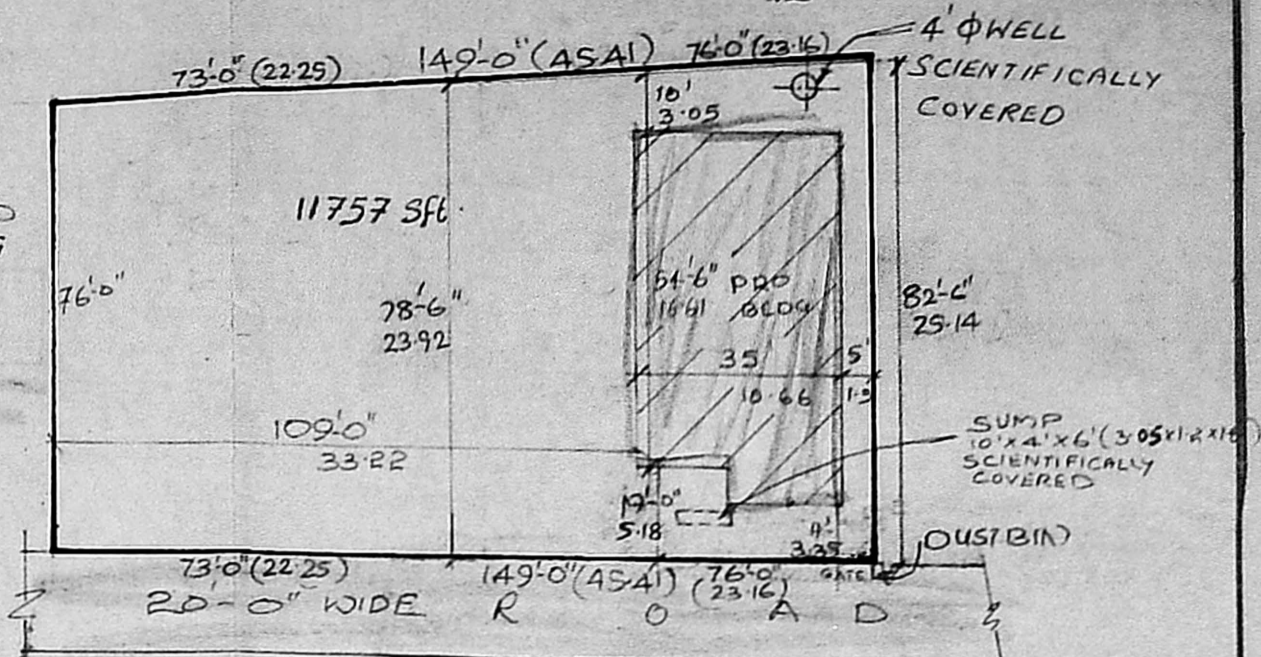

SITE PLAN (1:400)

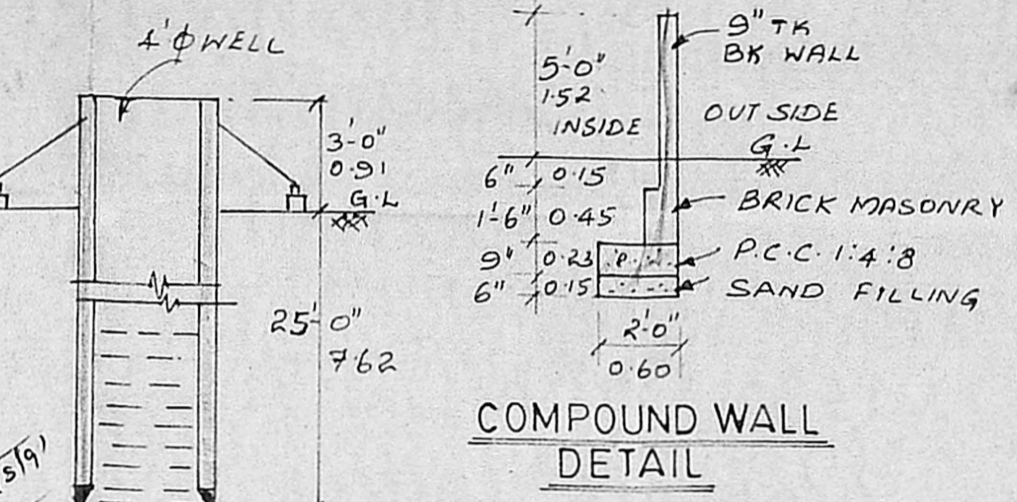

COMPOUND WALL DETAIL

WELL DETAIL

COLOUR INDEX	
PROPOSED	: RED
BOUNDARY	: BLACK
ROAD	: GREEN

AREA STATEMENTS	
PLOT AREA	11757 Sq.ft 1092.65 Sq.mt
GROUND FLOOR AREA:	1737.5 " 161.47 "
FIRST FLOOR AREA:	2029.0 " 188.56 "
TOTAL	3766.5 " 350.03 "
F.S.I :	0.32

SPECIFICATION	
FOUNDATION :	R.C.C FOOTING COL PLINTH BEAM BK WALL
SUPER STRUCTURE :	R.C.C COL LINTEL BEAM BK WALL
FLOOR SLAB :	R.C.C SLAB 1:2:4 WITH R.C.C BEAM
WALL SURFACE FINISH :	C.M PLASTER 1:4, 1/2TK
FLOORING :	TERRAZO MARBLE CERAMIC TILES
ELECTRIC WIRING :	CONCEALED COPPER WIRE IN CONDUIT.
WATER SUPPLY :	G.I PIPE CONCEALED
WOOD WORK FINISH :	OIL PAINTED VARNISHED
STEEL WORK FINISH :	OIL PAINTED OVER RED OXIDE.

SCHEDULE OF JOINERY		
D DOOR	4'-0" x 7'-0"	1-21 x 2-13
D ₁ DOOR	3'-0" x 7'-0"	0-91 x 2-13
D ₂ DOOR	2'-6" x 7'-0"	0-76 x 2-13
W WINDOW	6'-0" x 4'-0"	1-83 x 1-21
W ₁ WINDOW	4'-0" x 4'-0"	1-21 x 1-21
W ₂ WINDOW	4'-0" x 3'-0"	1-21 x 0-91
V VENTILATOR	3'-0" x 2'-0"	0-91 x 0-60
FDW FRENCH DOOR/WINDOW	5'-0" x 7'-0"	1-52 x 2-13

PROPOSED BUILDING FOR
Mr. PARASARAN AT PLOT NO C&D
S.NO:142-2&3 OF V.NO:140, THRUVANMIYUR
VILLAGE, SAIDAPET TALUK
CHINGELEPUT DIST, MADRAS.

SCALE 1:100, 1:400


TARUN

T.K. RAMDAS M.E.
CHARTERED ENGINEER
LICENSED SURVEYOR CLASS I No. 54,
REGISTRATION OF MADRAS
5, PLATING 16, TAMBURAI STREET
T.NAGAR, MADRAS - 600 017


Parasaran

L. SURVEYOR


OWNER

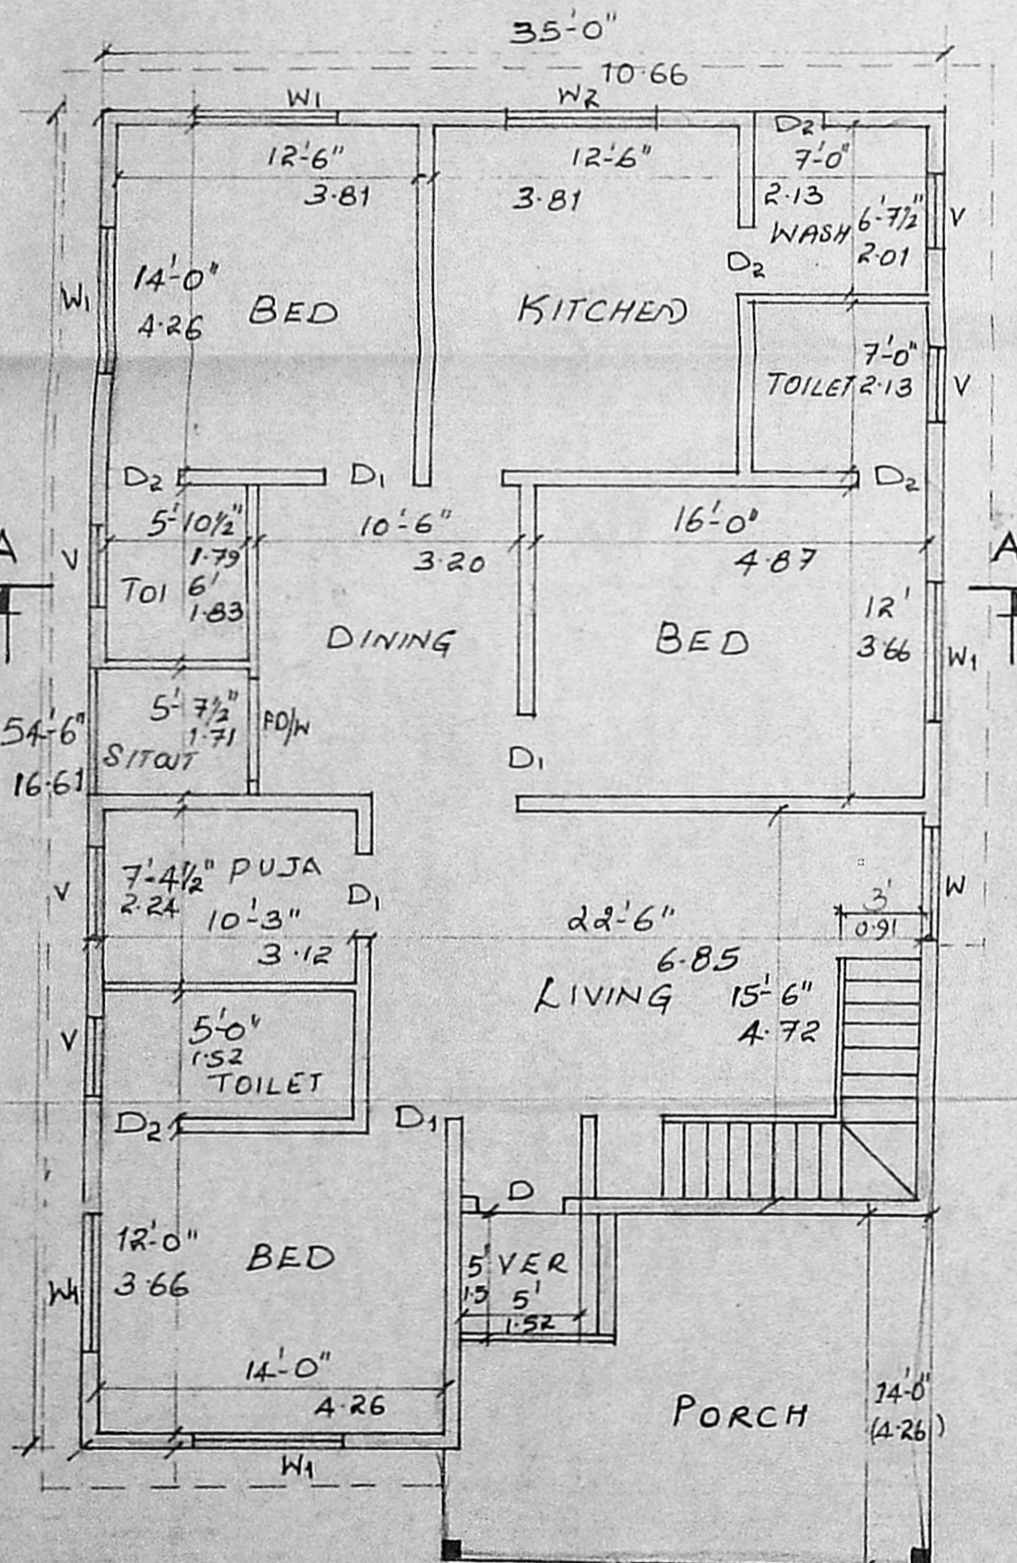

GROUND FLOOR PLAN

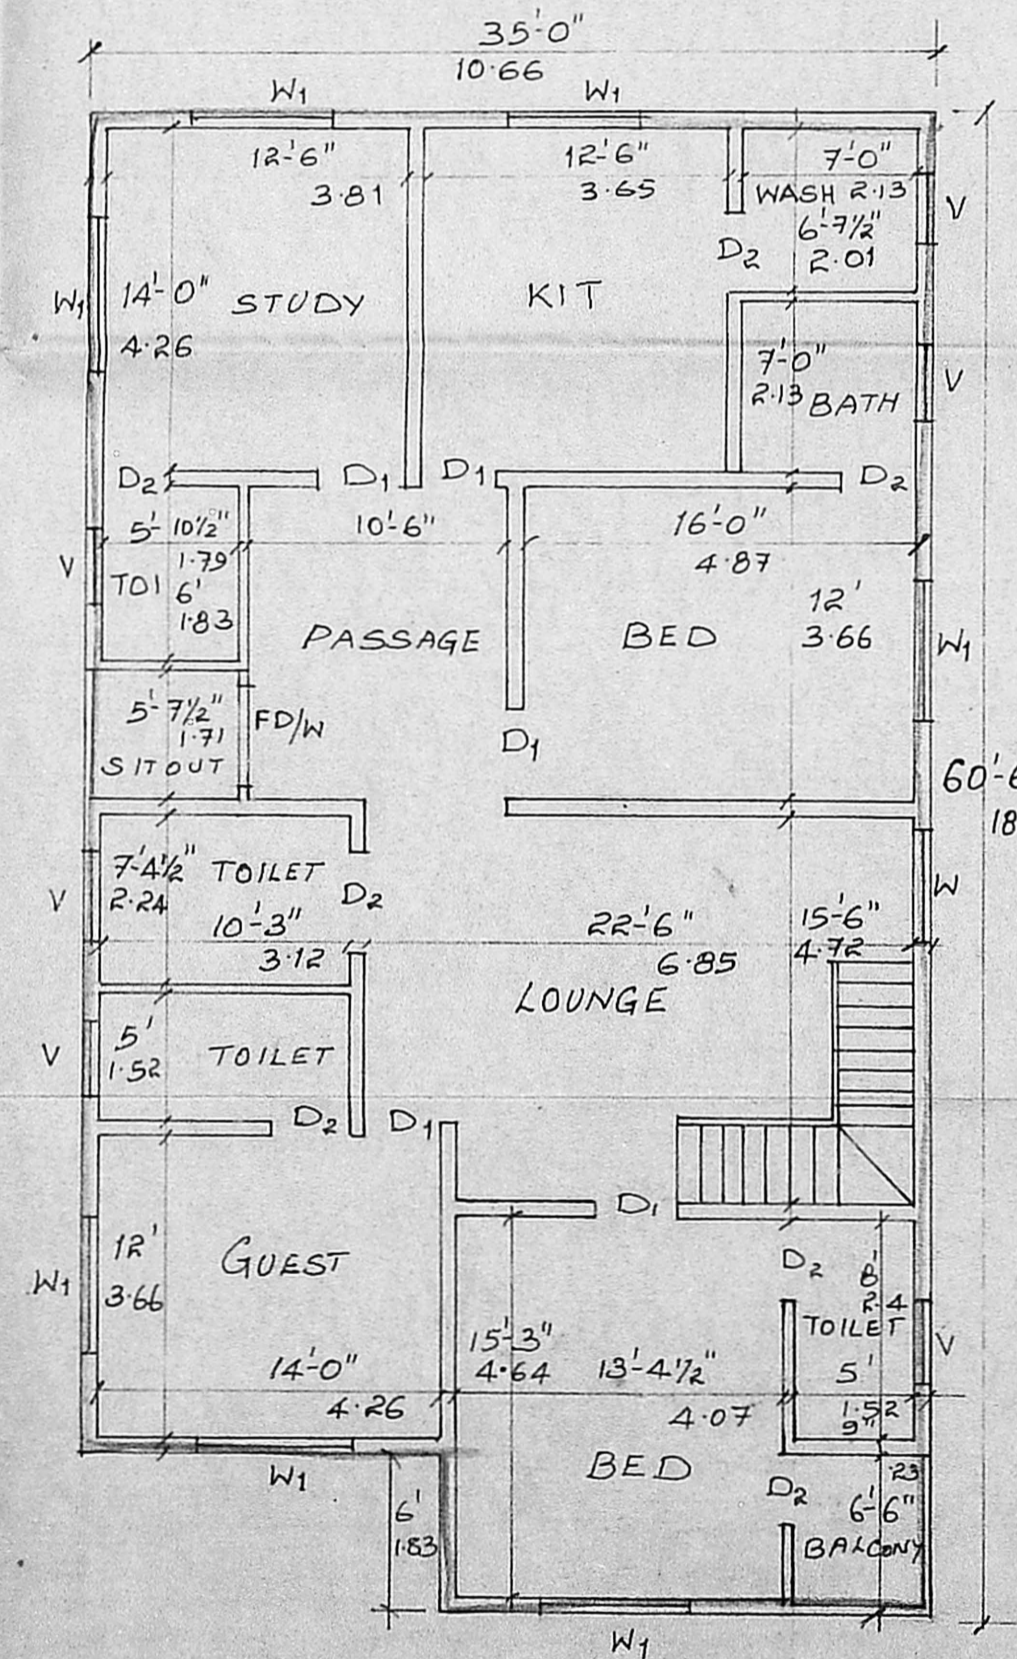

FIRST FLOOR PLAN

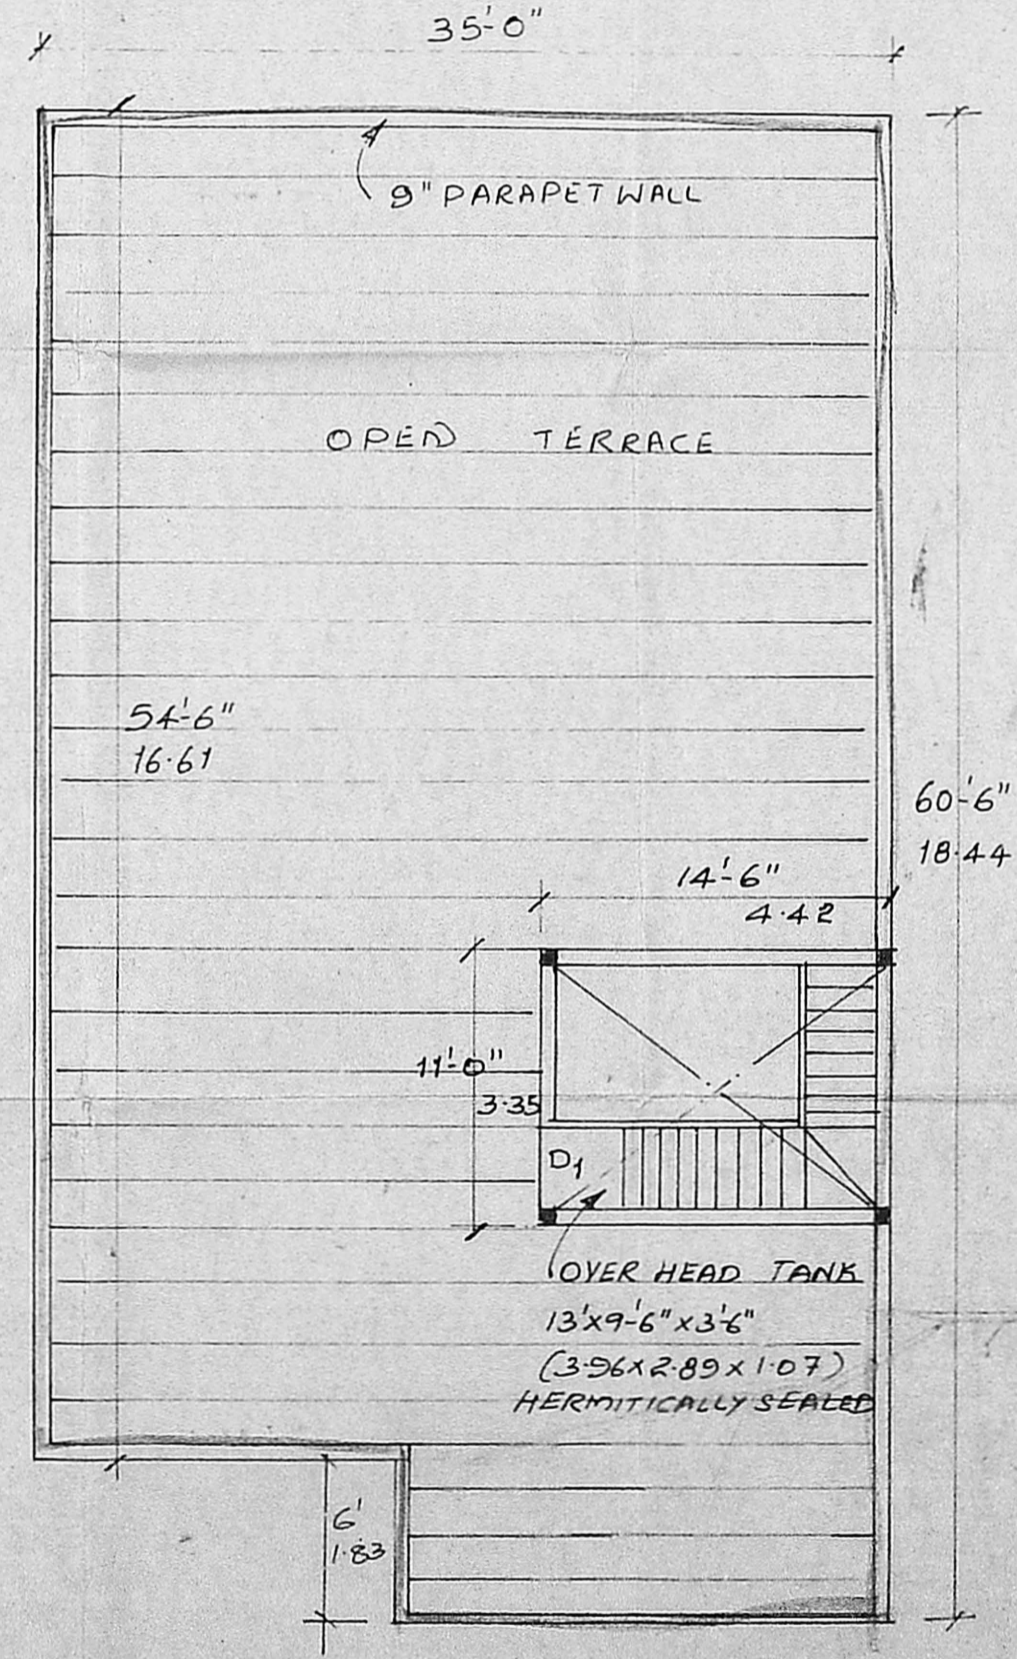

TERRACE FLOOR PLAN