





Planning Permit No. A/572/92


APPROVED
SUBJECT TO THE CONDITIONS IN THIS OFFICE LETTER.
No. A/2/2/923/91 Date: 6.5.92
FOR MEMBER SECRETARY
MADRAS METROPOLITAN
DEVELOPMENT AUTHORITY
MADRAS-600008

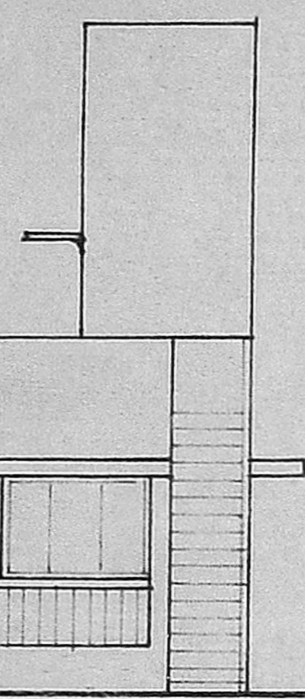

FRONT ELEVATION

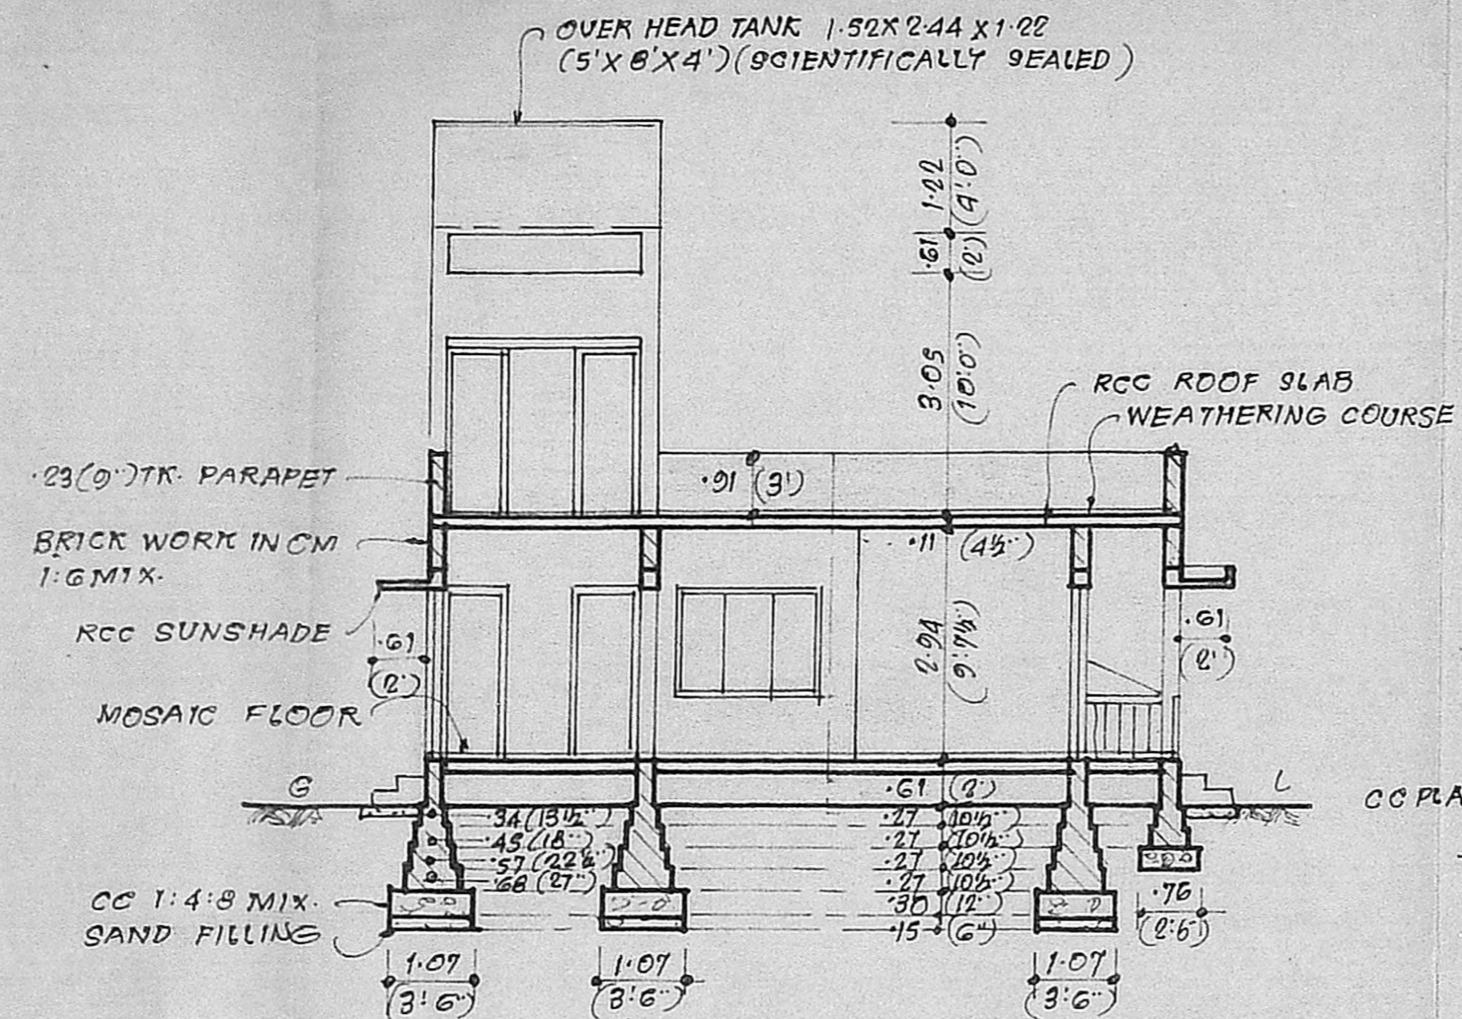


SECTION ON AB

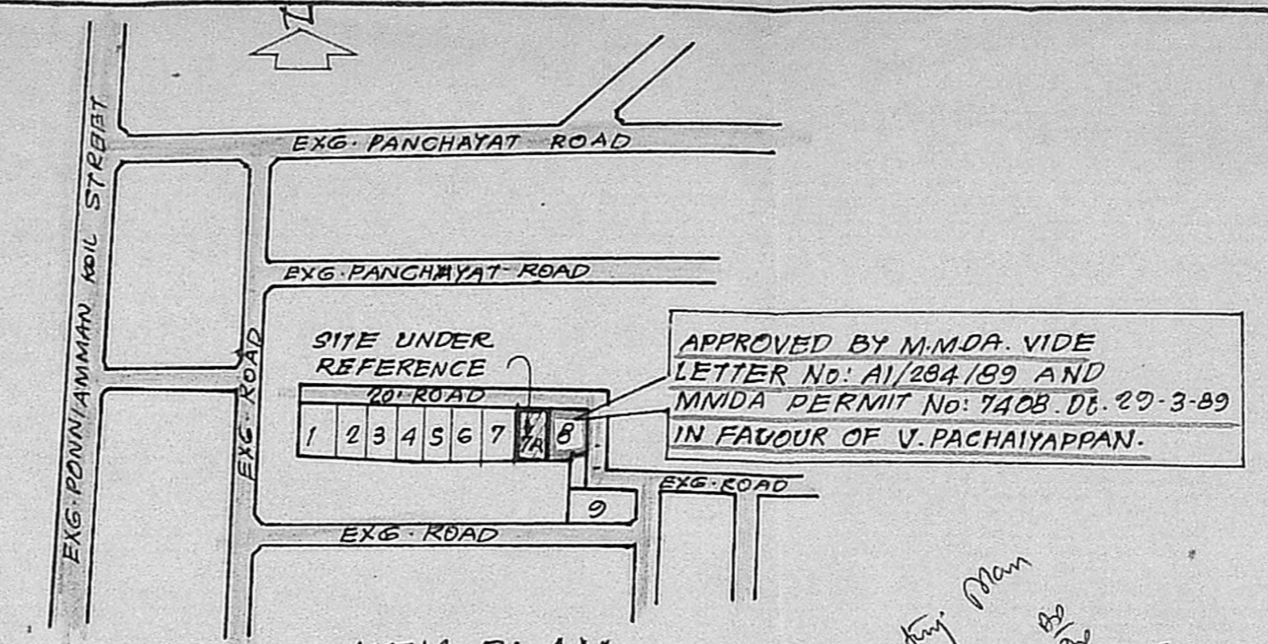

KEY PLAN
NOT TO SCALE

APPROVED BY M.M.D.A. VIDE LETTER No. A/284/89 AND M.M.D.A. PERMIT No. 7408 Dt. 29-3-89 IN FAVOUR OF V. PACHAIAPPAN.


Survey Map
2/11/91
A/2/2/923/91

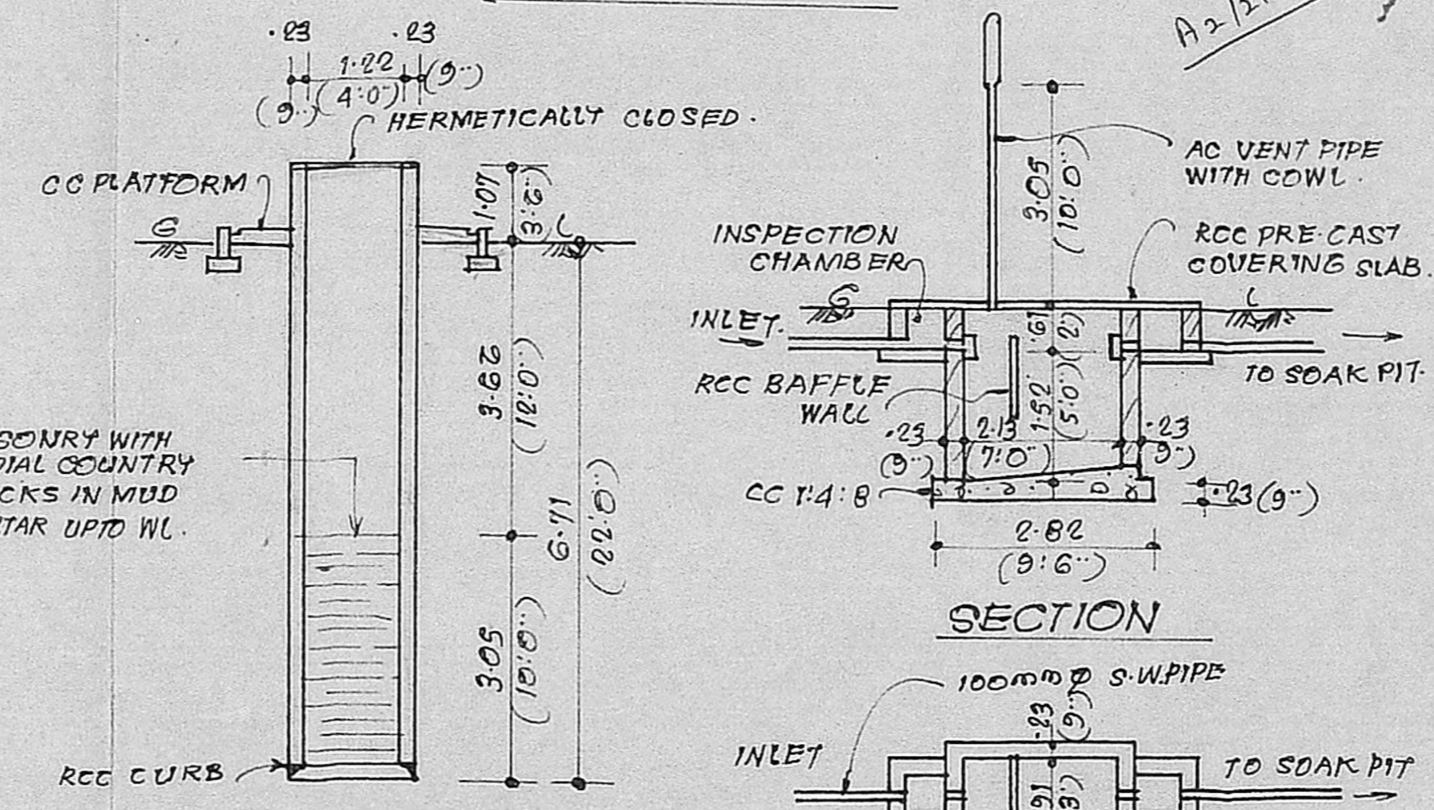


SECTION OF WELL

SECTION


PLAN OF SEPTIC TANK

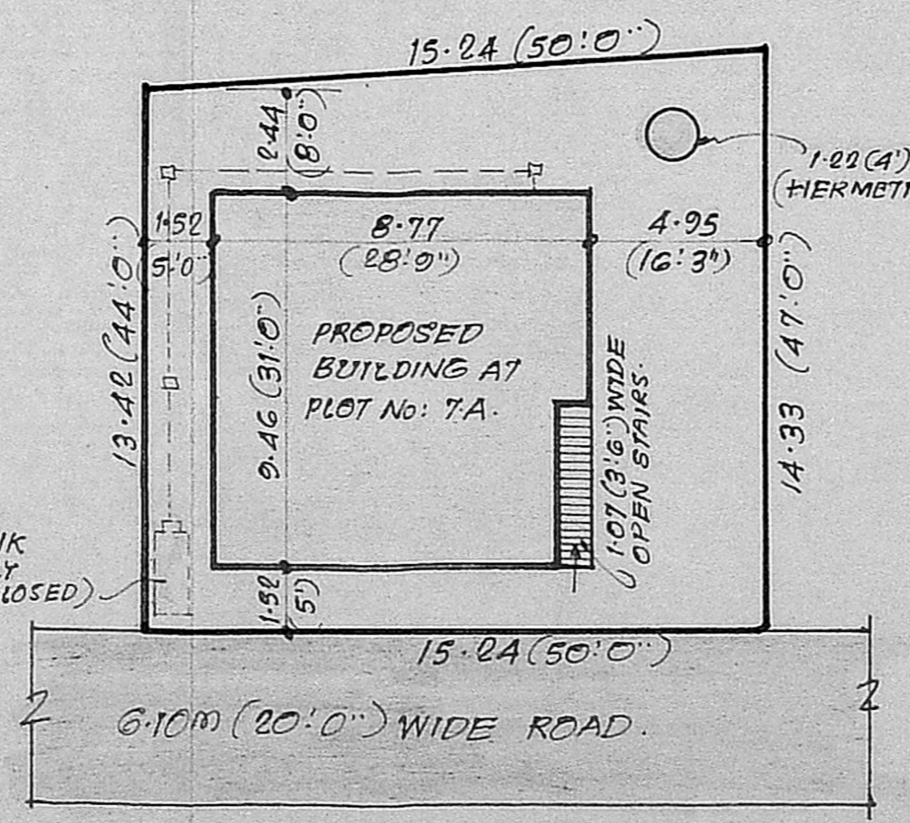

SITE PLAN
SCALE 1:200 (1" = 16'0")

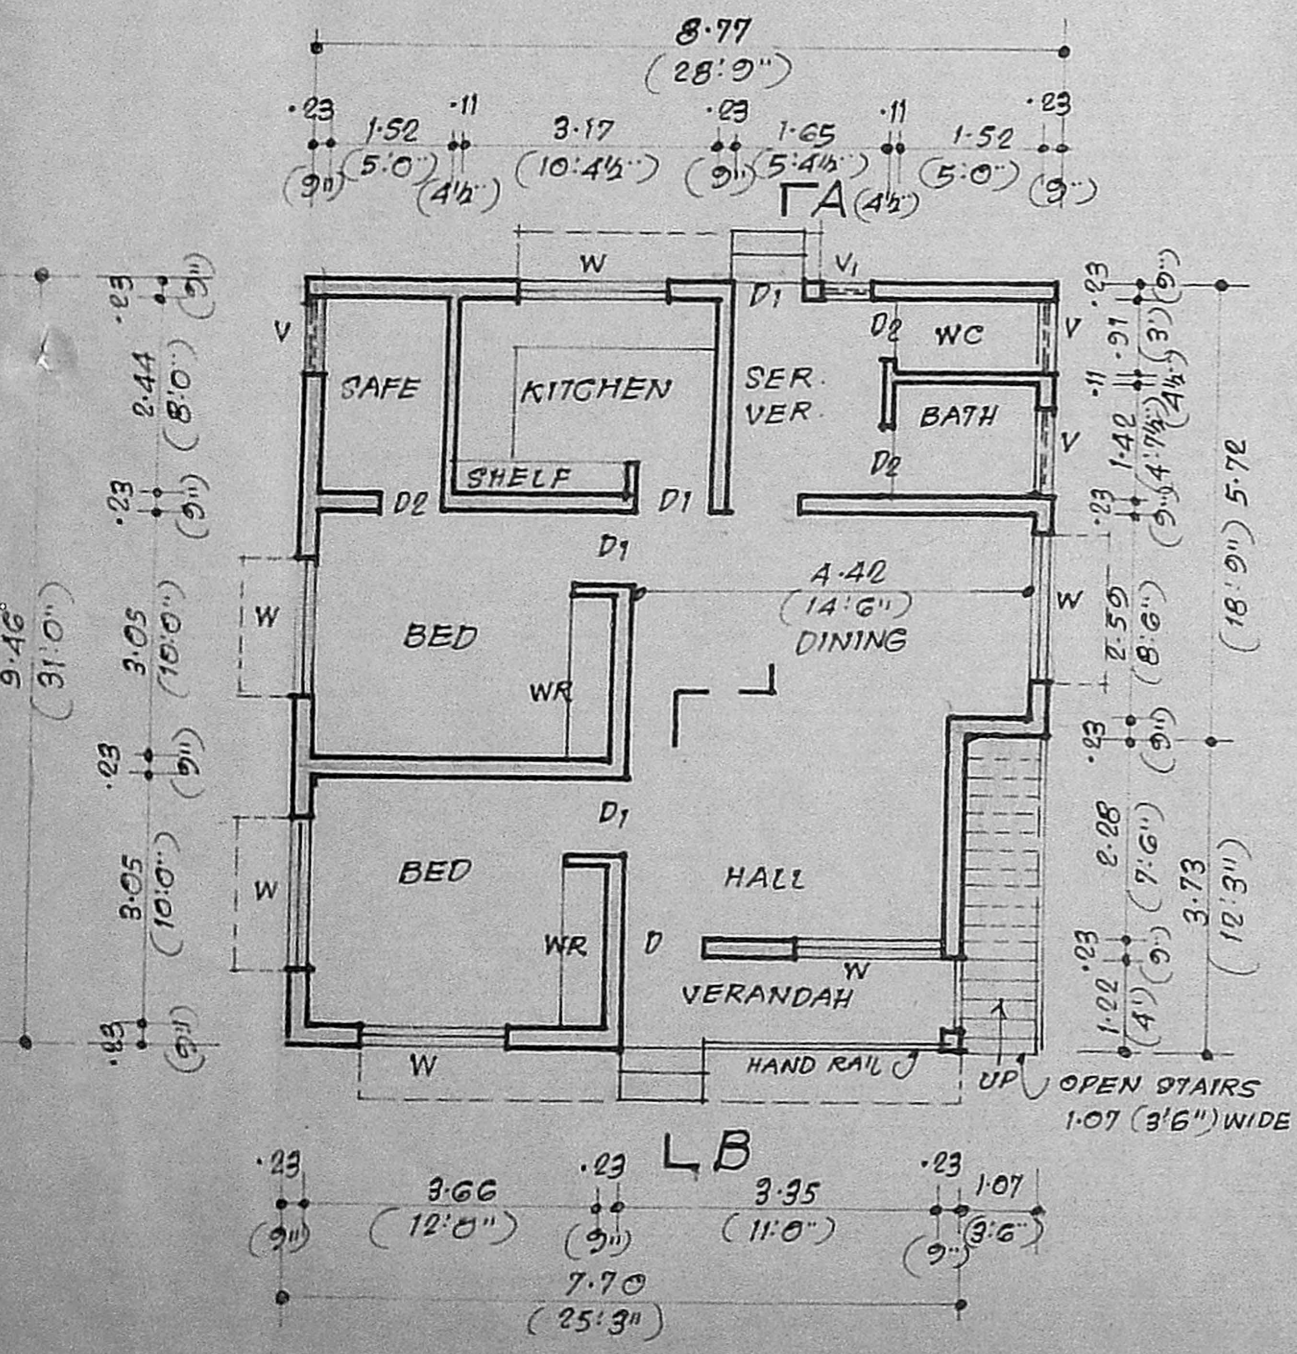

GROUND FLOOR PLAN

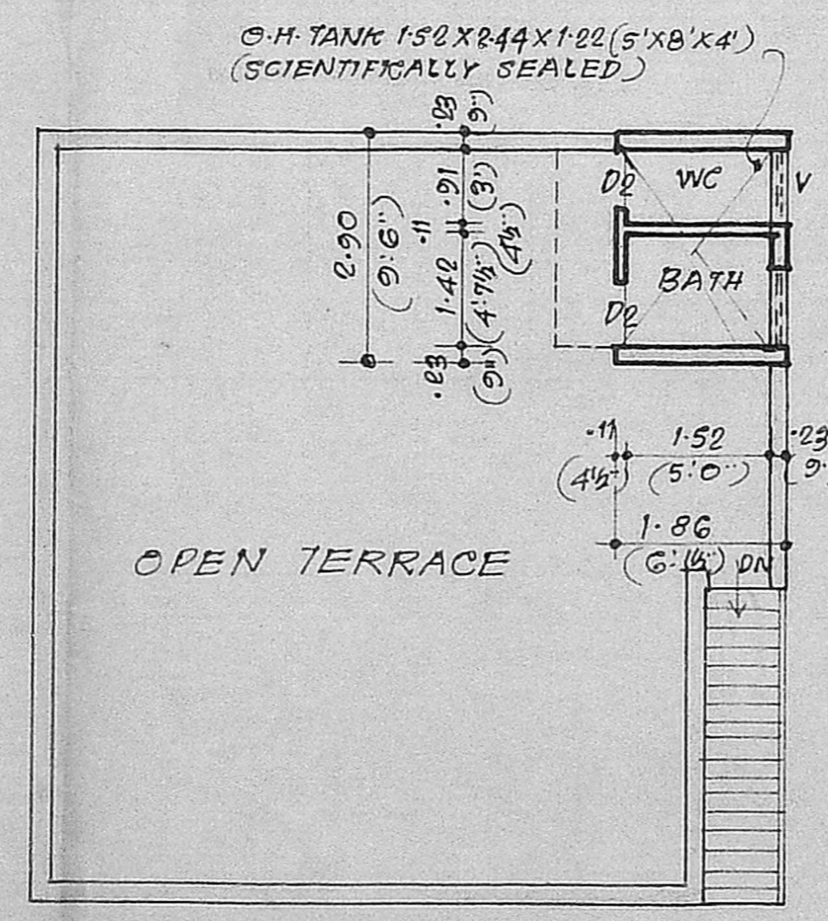

TERRACE PLAN

PLAN SHOWING THE PROPOSED CONSTRUCTION OF A RESIDENTIAL BUILDING IN S.No. 200/13 AT PLOT No. 7A, JEEVA AVENUE EXTENSION, MADIPAKKAM VILLAGE IN ST. THOMAS MOUNT PANCHAYAT UNION AT CHITLAPAKKAM.

OWNER: Mrs. S. VASANTHA.

NOTE: 1. SCALE 1:100 (1" = 8'0")
2. ALL DIMENSIONS ARE IN METRES UNLESS OTHERWISE STATED.

AREA DETAILS.

AREA OF PLOT	211.36 sq.m (2275 sq.ft.)
PRO. AREA IN G.F	78.78 sq.m (848 sq.ft.)
PRO. AREA IN FF	5.39 sq.m (58 sq.ft.)

COLOUR REFERENCE.

PROPOSALS [] ROADS [] BOUNDARY []

SPECIFICATION

FOUNDATION IN CC 1:4:8 MIX; MASONRY WITH STOCK BRICKS IN CM 1:6 MIX; FOR FOUNDATION, BASEMENT & SUPERSTRUCTURE; RCC UNTEL AND SUNSHADE ETC. IN CC 1:2:4 MIX; RCC ROOF SLAB IN CC 1:2:4 MIX; 11 (4 1/2) TK AND TOP WEATHERPROOFED AS PER M.O.S.S; FLOOR FINISHED WITH MOSAIC TILES; PLASTERING IN CM 1:4 MIX; 12mm (1/2) THICK; COLOUR WASHING TWO COATS OVER ONE COAT OF WHITE WASHING; PAINTING TWO COATS OVER ONE COAT OF PRIMER; VARNISHING TWO COATS.

SCHEDULE OF JOINERY.

D	DOOR	1.00 X 2.13 (3'3" X 7'0")
D1	DOOR	.91 X 2.13 (3'0" X 7'0")
D2	DOOR	.76 X 2.13 (2'6" X 7'0")
W	WINDOW	1.83 X 1.37 (6'0" X 4'6")
V	VENTILATOR	.91 X .61 (3'0" X 2'0")
V1	VENTILATOR	.61 X .61 (2'0" X 2'0")

T. G. Krishnamurthy RAO

T. G. KRISHNAMURTHY RAO
CIVIL ENGINEER
CLASS I LICENSED SURVEYOR NO. 370
CORPORATION OF MADRAS
C-10, SANTHI AVENUE
11/12, LAKE VIEW ROAD, MADRAS-600033

LICENSED SURVEYOR

S. Vasantha
OWNER