




FRONT ELEVATION

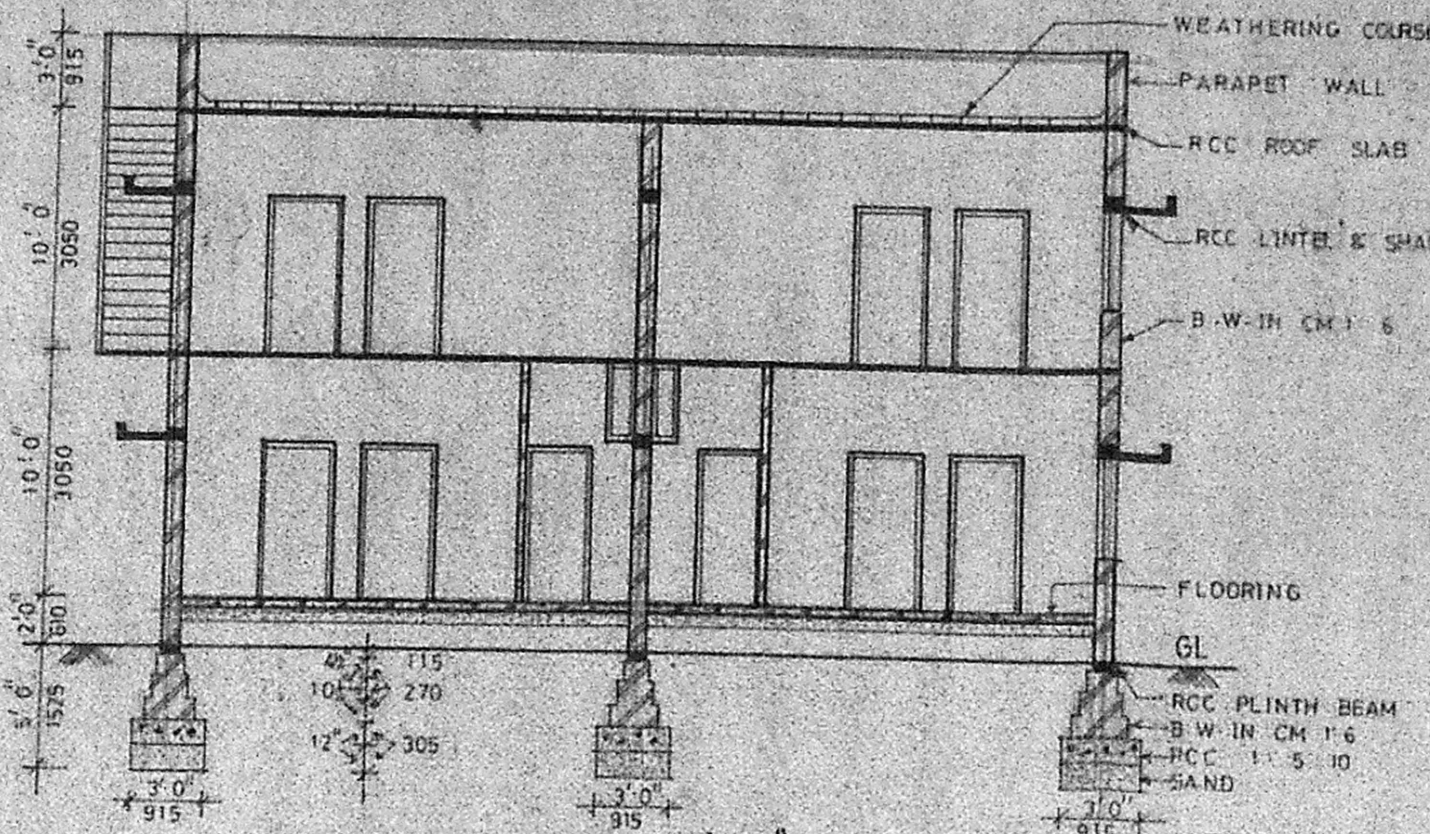


SECTION AA

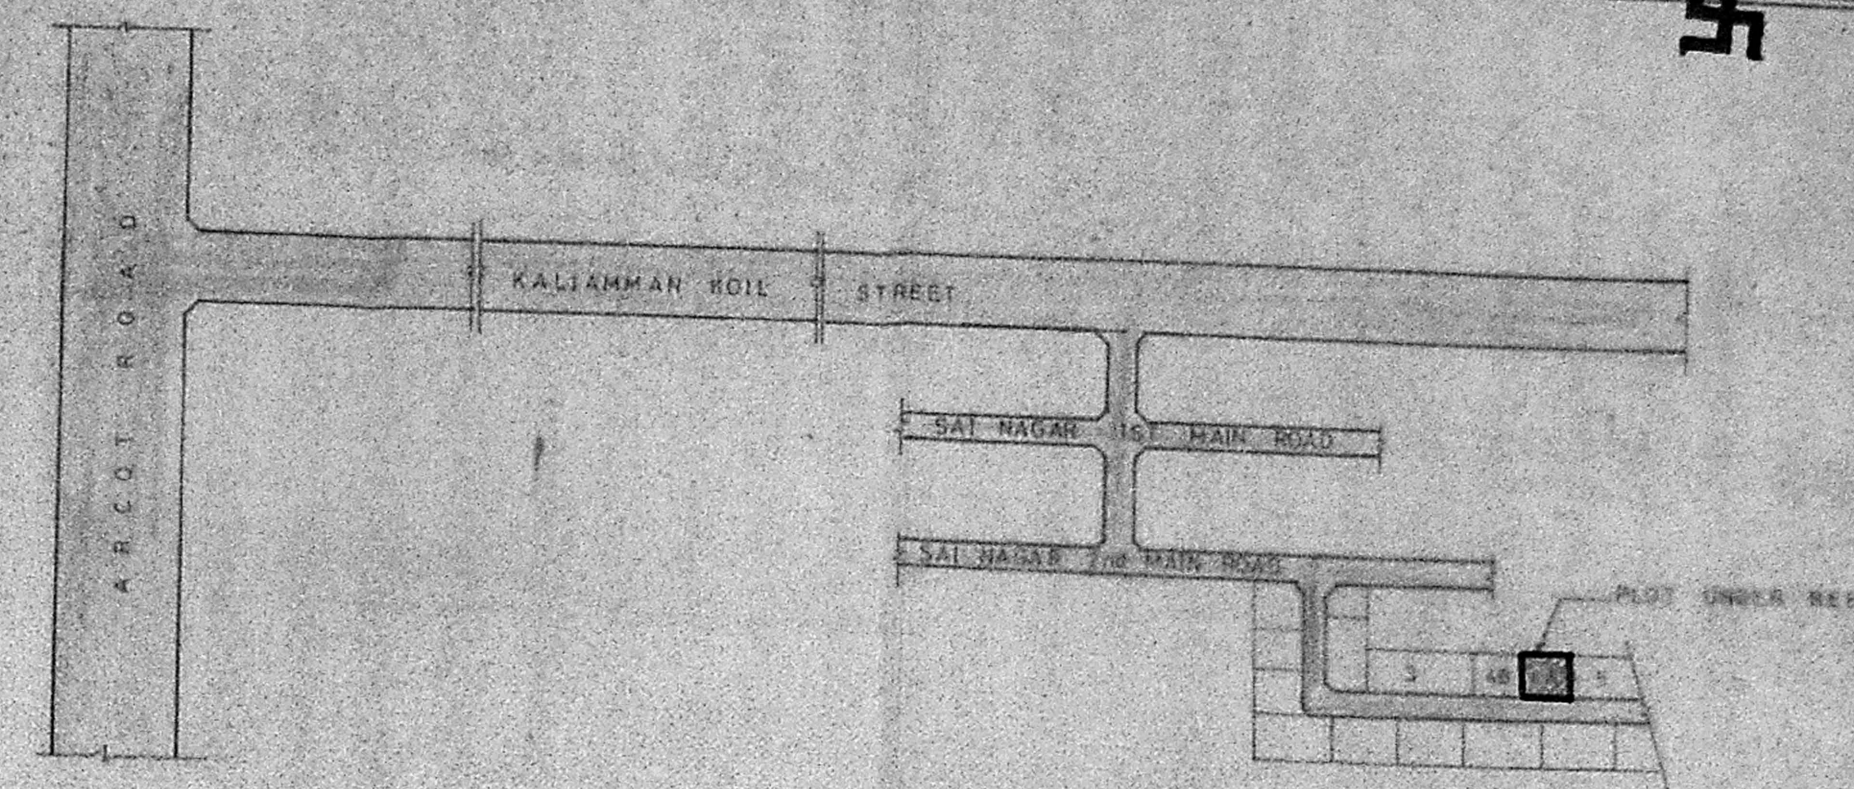

KEY PLAN (NOT TO SCALE)

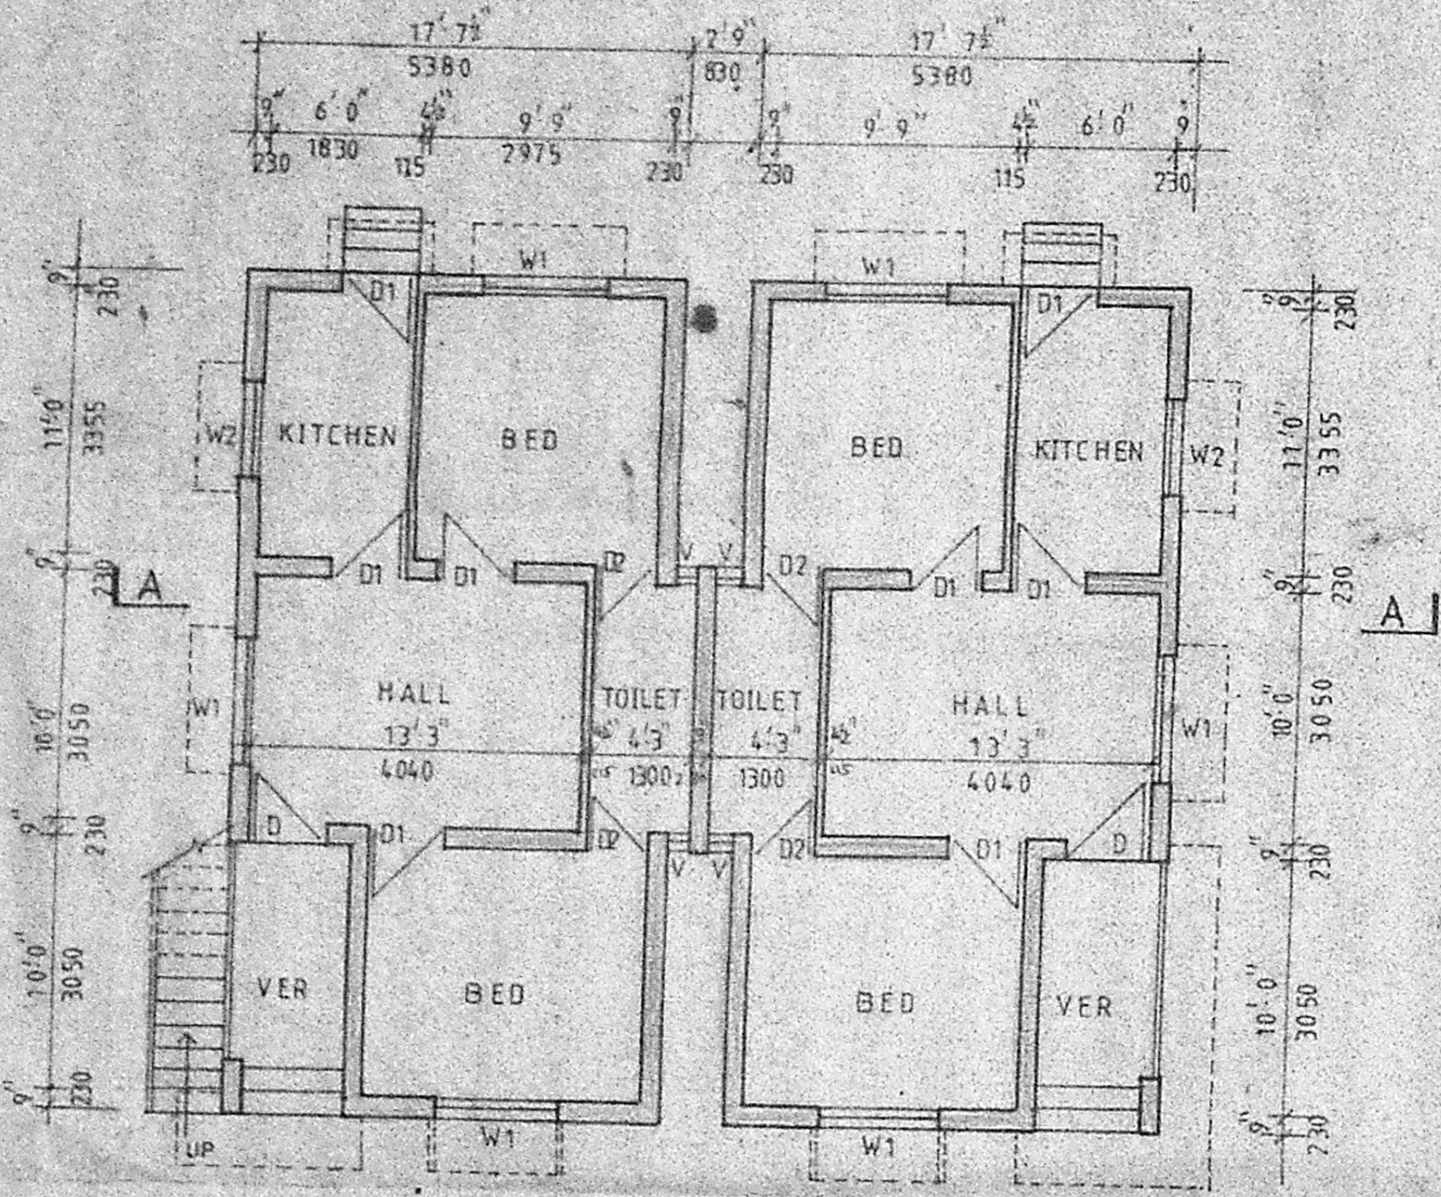


GROUND FLOOR PLAN

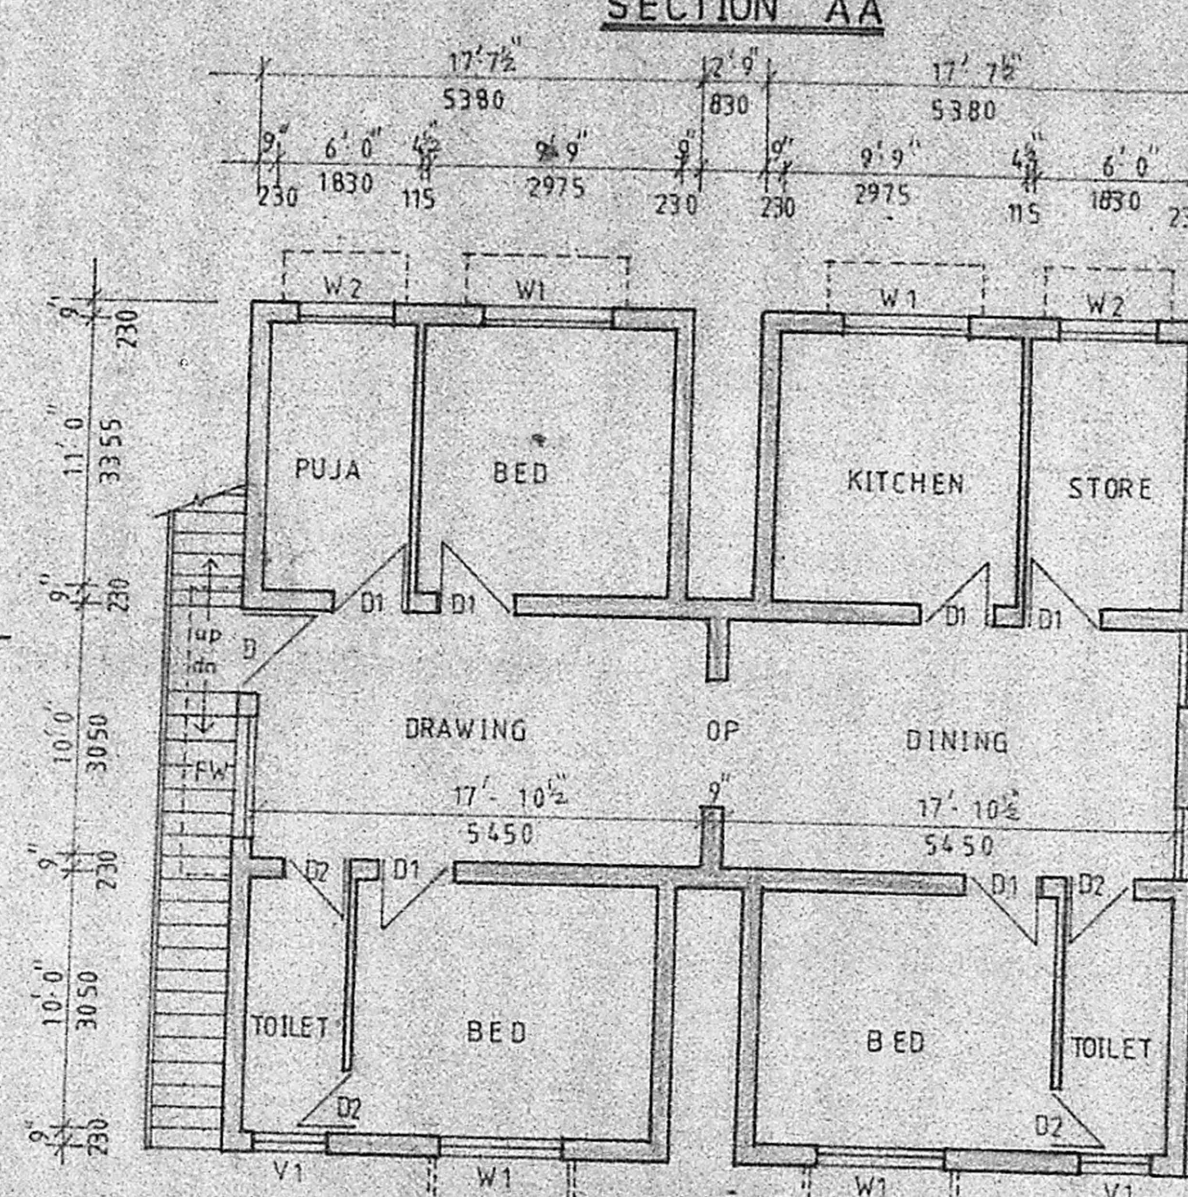

FIRST FLOOR PLAN

MMDA [A]/PP No. /
 C No. A2/2320/91
 Asst. Pwd. Plan At. 4-7-91
 Scrutiny
 PART I By 10/7/91
 PART II By 10/7/91
 A.P. D.P.

Planning Permit No. A/821/91
APPROVED
 SUBJECT TO THE CONDITIONS IN
 THIS OFFICE LETTER.
 No. A2/2320/91 Date -7-91
 FOR MEMBER SECRETARY
 MADRAS METROPOLITAN
 DEVELOPMENT AUTHORITY
 MADRAS 600 008.

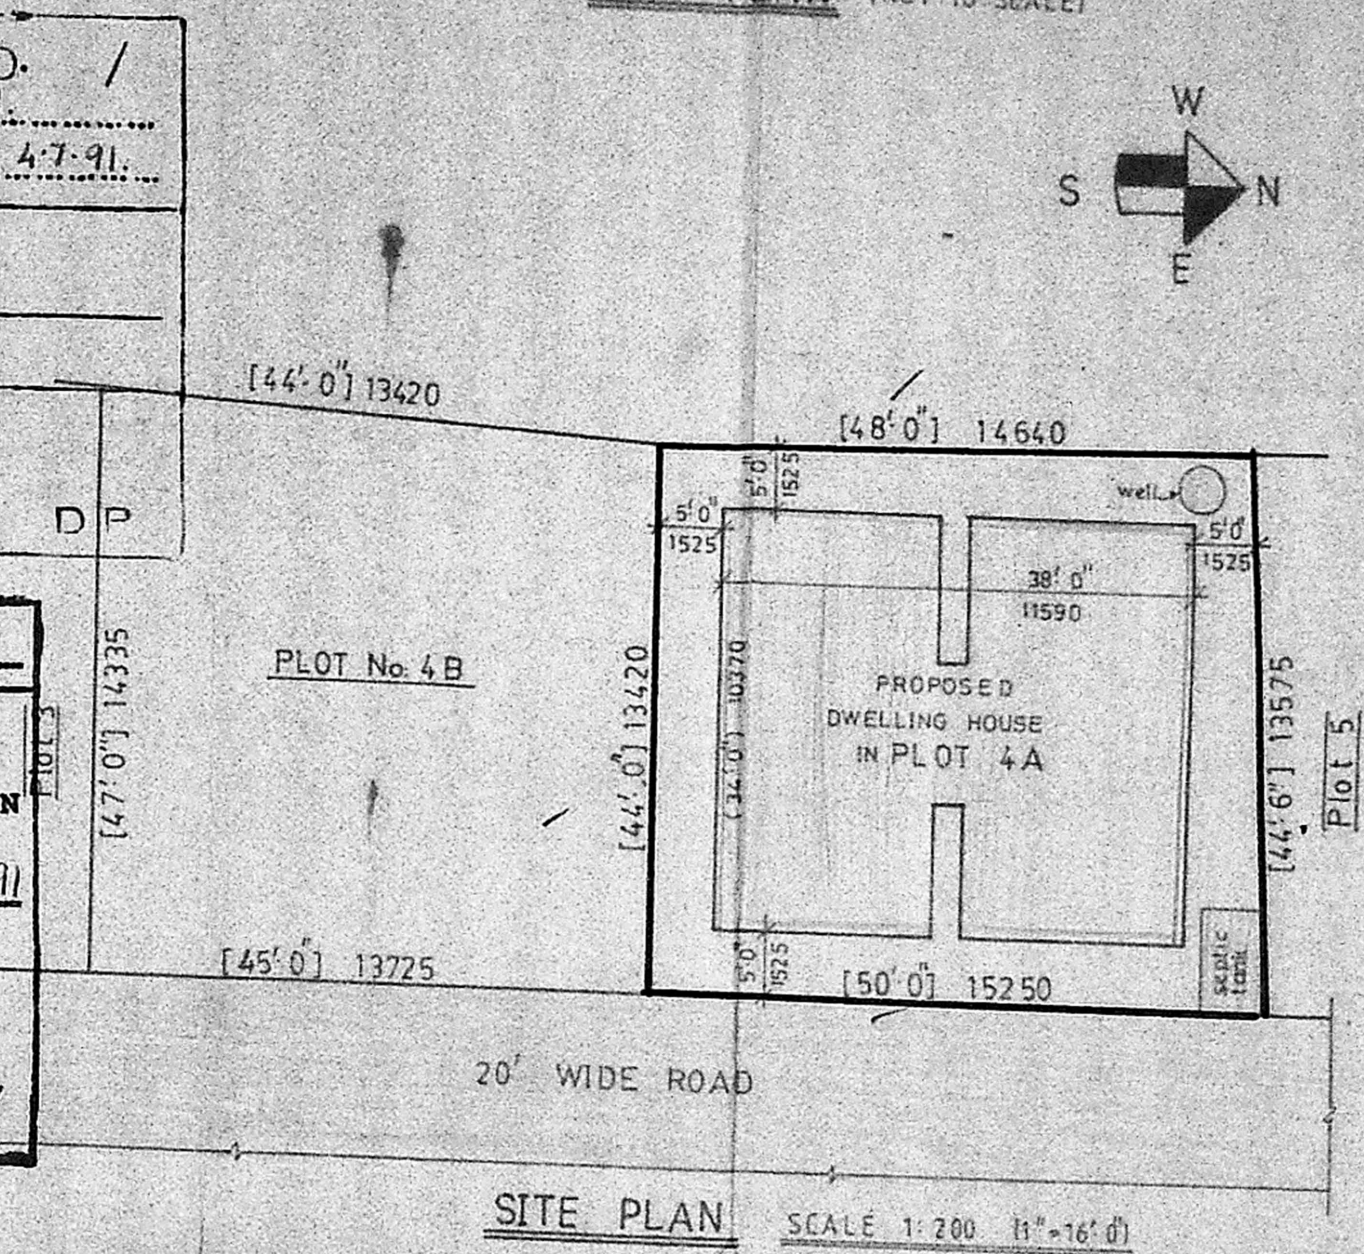

SITE PLAN SCALE 1:200 (1"=16'-0")

TYPE	SIZES		DESCRIPTION
	BRITISH	METRIC	
D	3'-3" X 6'-6"	990 X 1980	CW PANELLED DOOR
D1	3'-0" X 6'-6"	915 X 1980	-DO- -DO-
D2	2'-6" X 6'-6"	760 X 1980	-DO- -DO-
OP	5'-0" X 6'-6"	1525 X 1980	OPENING
W	3'-0" X 4'-0"	915 X 1220	CW GLAZED WINDOW
W1	5'-0" X 4'-0"	1525 X 1220	-DO- -DO-
W2	4'-0" X 3'-0"	1220 X 915	-DO- -DO-
FW	5'-0" X 5'-0"	1525 X 1525	-DO- -DO-
V	1'-0" X 3'-0"	305 X 915	-DO- VENTRATOR
V1	3'-0" X 2'-0"	915 X 610	-DO- -DO-


SPECIFICATIONS	
FOUNDATION:	PCC 1:5:10, 305mm tk OVER 305mm tk SAND
BASEMENT:	BRICK WORK IN CM 1:6
SUPERSTRUCTURE:	B.W. IN CM 1:6 & PLASTER IN CM 1:5
ROOFING:	RCC 1:2:4 ROOF SLAB
FLOORING:	MOSAIC FLOORING OVER PCC 4:5:10 100mm tk OVER 150mm tk SAND
WEATHERING:	1 COURSE OF PLAT TILES IN CM 1:3 COURSE OVER BRICK JELLY LIME CONCRETE

REFERENCE	
PROPOSED BUILDING	SHOWN THUS [Symbol]
EXISTING ROAD	" " [Symbol]
BOUNDARY LINE	" " [Symbol]


STATEMENT OF AREAS	
GROUND FLOOR:	1230.13 Sft 114.28 Sqm
FIRST FLOOR:	1230.13 " 114.28 "
TOTAL:	2460.26 Sft 228.56 Sqm
LAND AREA:	2168.00 Sft 201.41 Sqm

PROPOSED DWELLING HOUSE IN PLOT No.4A S.No.111/2B AT No.106 KOYAMBEDU VILLAGE, EGMORE-NUNGAMBAKKAM TALUK, MADRAS DISTRICT.

R. Raveendran
 Civil Engineer & Licensed Surveyor
 Class II No. 155
 Corporation of Madras
 63, Sayee Nagar, Madras-600 097
 LICENSED SURVEYOR

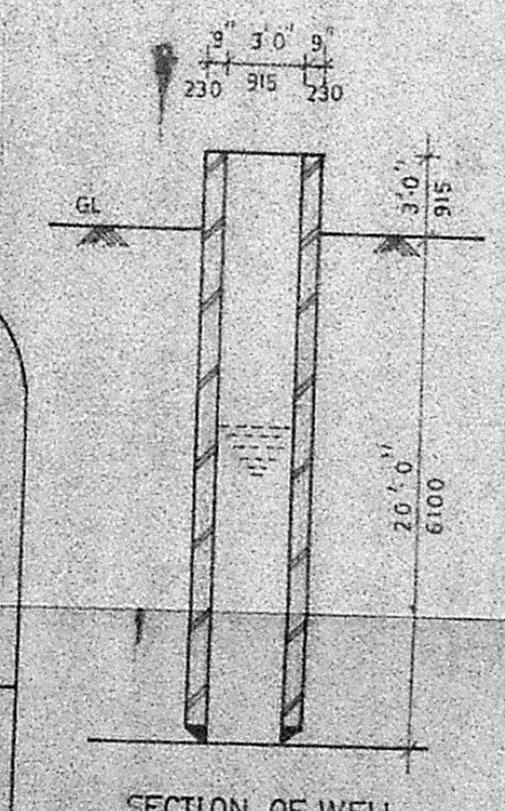

SECTION OF WELL

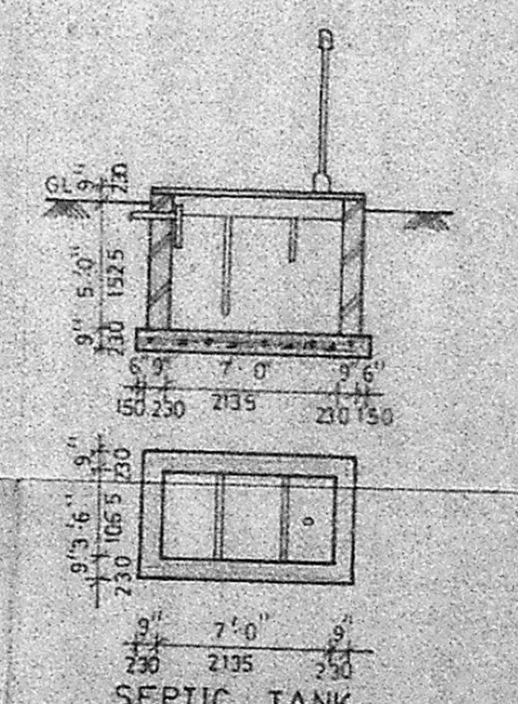

SEPTIC TANK

A. Subramanian
 PWD Officer
 Lakshmi Nagar