

PLAN SHOWING THE PROPOSED CONSTRUCTION OF A RESIDENTIAL BUILDING IN R.S.No. 3956/13, BLOCK No: 75 AT DOOR No: 1 CORPORATION COLONY FIRST STREET, TONDIARPET, MADRAS-600081. CORPN. DIVISION No: 7.

OWNER: M.S.S. MAHENDRAVEL, BE.

SCALE: 1:100 (1"=8'0")

NOTE: ALL DIMENSIONS ARE IN METRES UNLESS OTHERWISE SPECIFIED.

AREA DETAILS.

AREA OF PLOT. 224.73 m<sup>2</sup> (2419 sq. ft.)  
 AREA OF PRO. CONSTN. 64.38 m<sup>2</sup> (693 sq. ft.)  
 (INCL. SITOUT)

COLOUR REFERENCE


PROPOSALS  ROADS  BOUNDARY

SPECIFICATION

RCC COLUMN FOUNDATION WITH CC 1:2:4 MIX.  
 MASONRY WITH STOCK BRICKS IN CM 1:1:6 MIX. FOR BASEMENT & SUPERSTRUCTURE.  
 RCC BEAMS, LINTEL & SUNSHADE ETC. IN CC 1:2:4 MIX.  
 RCC ROOF SLAB IN CC 1:2:4 MIX; 10CM (4") THICK AND TOP WEATHER PROOFED AS PER M.D.S.S.  
 MOSAIC TILE FLOORING OVER A BED OF CC 1:3:6 MIX.  
 PLASTERING IN CM 1:4 MIX; 12MM (1/2") TK.  
 COLOUR WASHING TWO COATS OVER WHITE WASH.  
 PAINTING TWO COATS OVER PRIMER.  
 VARNISHING TWO COATS.

SCHEDULE OF JOINERY.

D DOOR	1.00 X 2.13	(3'3" X 7'0")
D1 DOOR	.91 X 2.13	(3'0" X 7'0")
D2 DOOR	.76 X 2.13	(2'6" X 7'0")
W WINDOW	1.83 X 1.37	(6'0" X 4'6")
W1 WINDOW	1.52 X 1.37	(5'0" X 4'6")
W2 WINDOW	.76 X 1.37	(2'6" X 4'6")
V VENTILATOR	.91 X .61	(3'0" X 2'0")

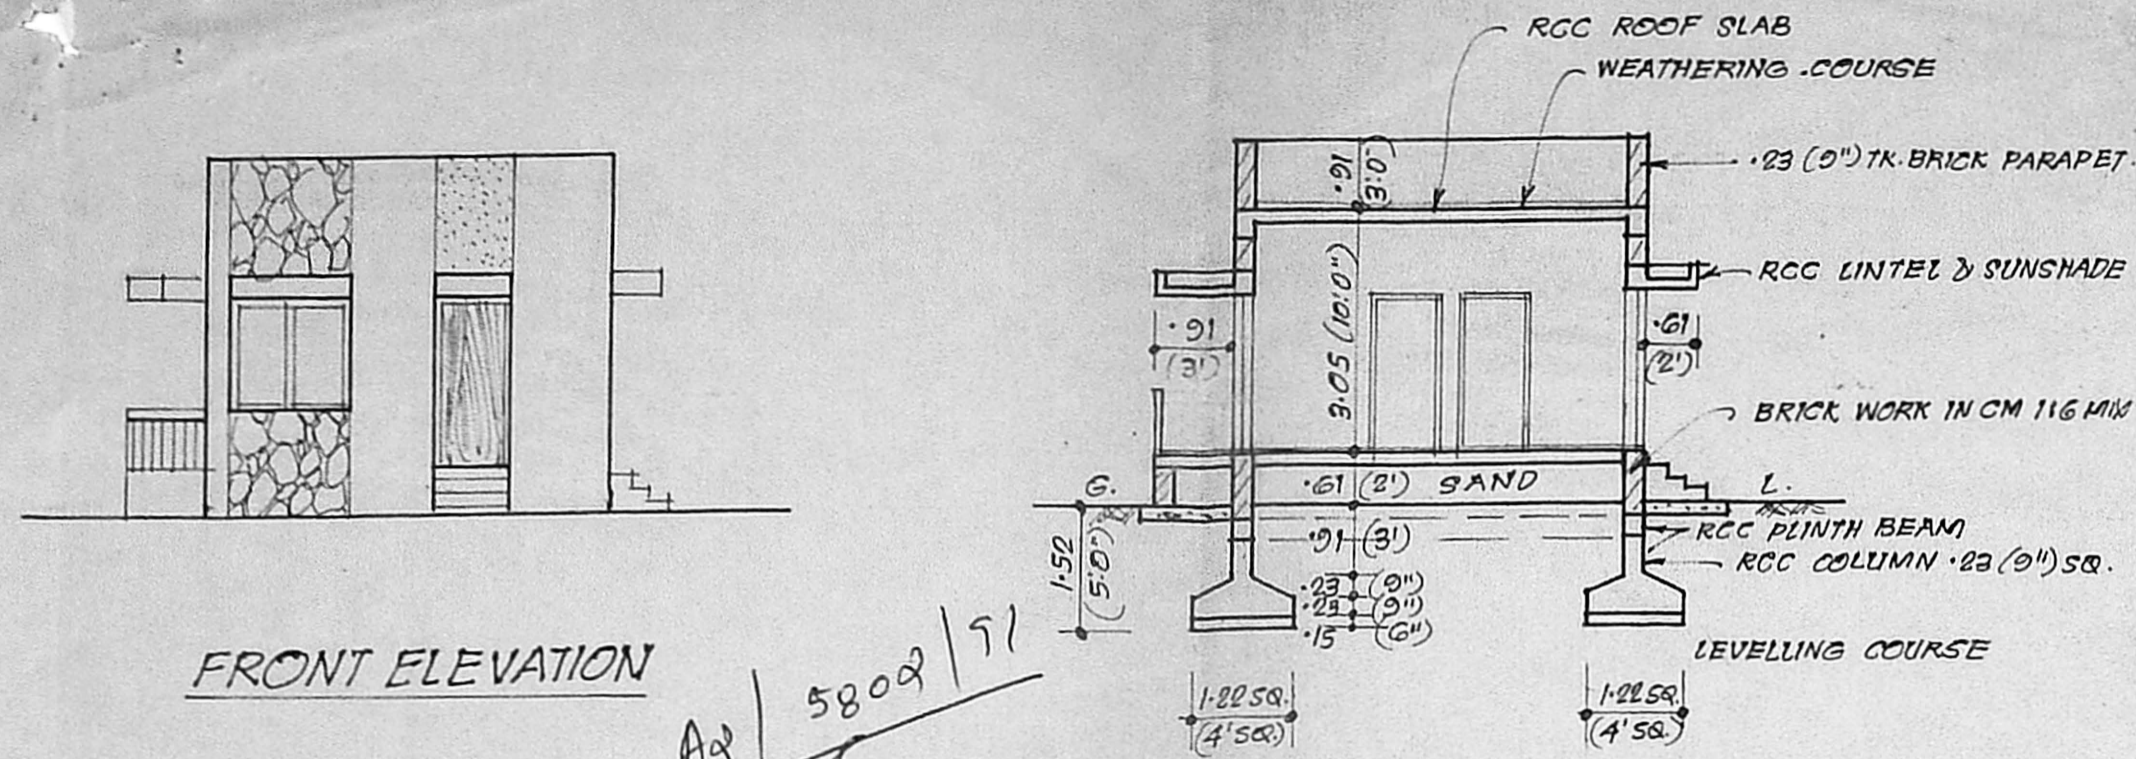


FRONT ELEVATION

A2 / 5802 / 91  
 12/04/51


SECTION ON AB

Planning Permit No. A/654/91  
**APPROVED**  
 SUBJECT TO THE CONDITIONS IN THIS OFFICE LETTER.  
 No. D. Dis. A2/5802/91 Date: 10/6/91  
 k. varadachari  
 1076  
 FOR MEMBER SECRETARY  
 MADRAS METROPOLITAN  
 DEVELOPMENT AUTHORITY  
 MADRAS - 600 008

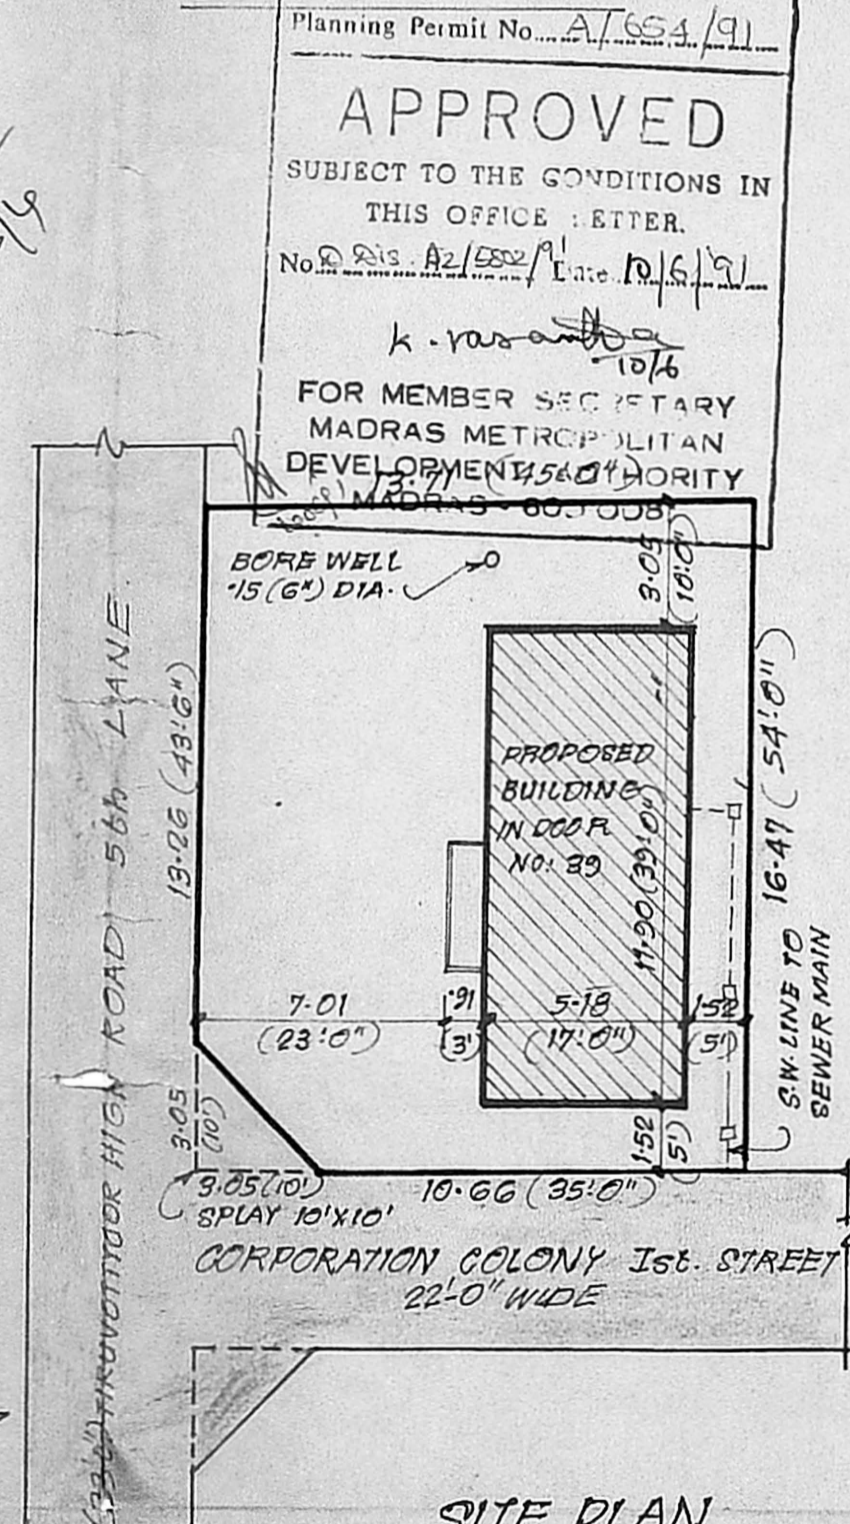


SITE PLAN

SCALE: 1:200 (1"=16'0")  
 (AS PER PATTI)

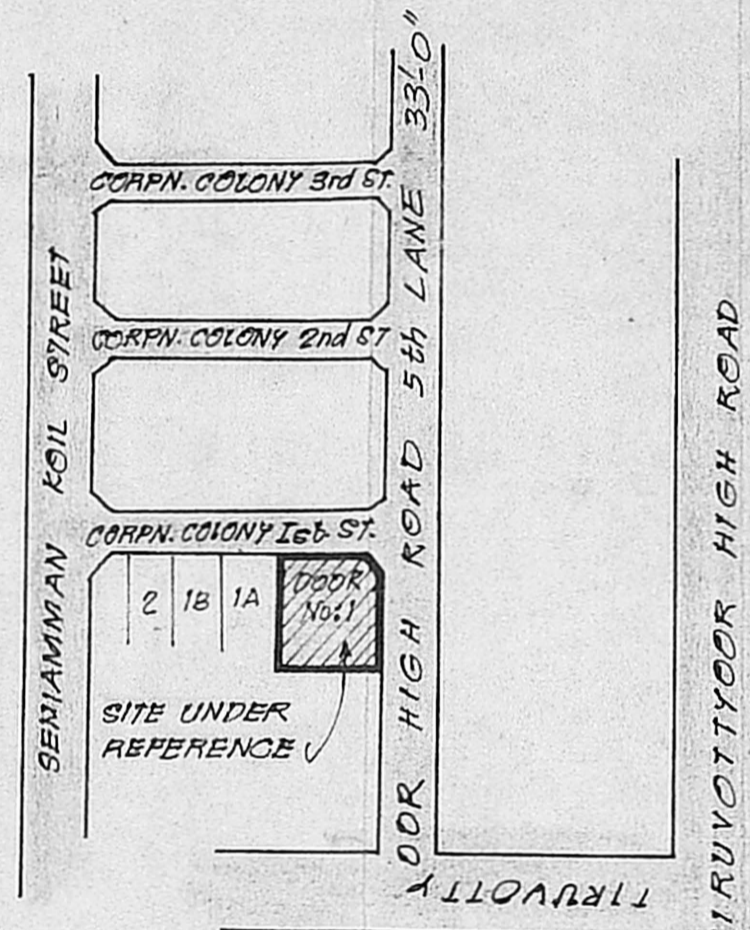


KEY PLAN

NOT TO SCALE.

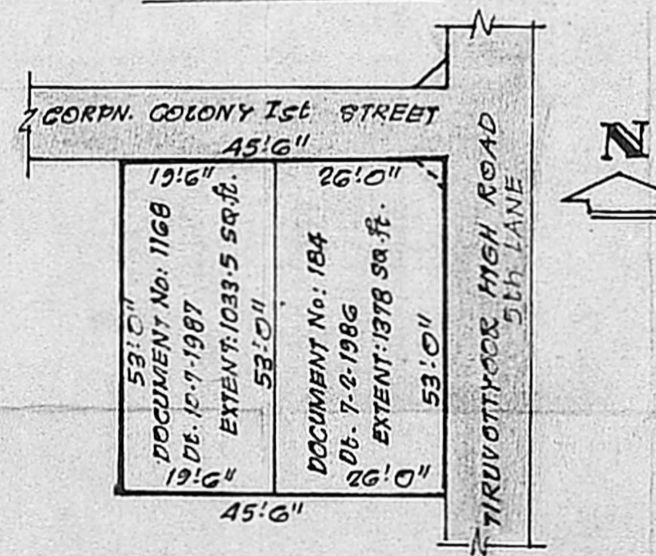

SITE SKETCH AS PER DOCUMENT

TOTAL EXTENT: 2411.5 sq. ft.

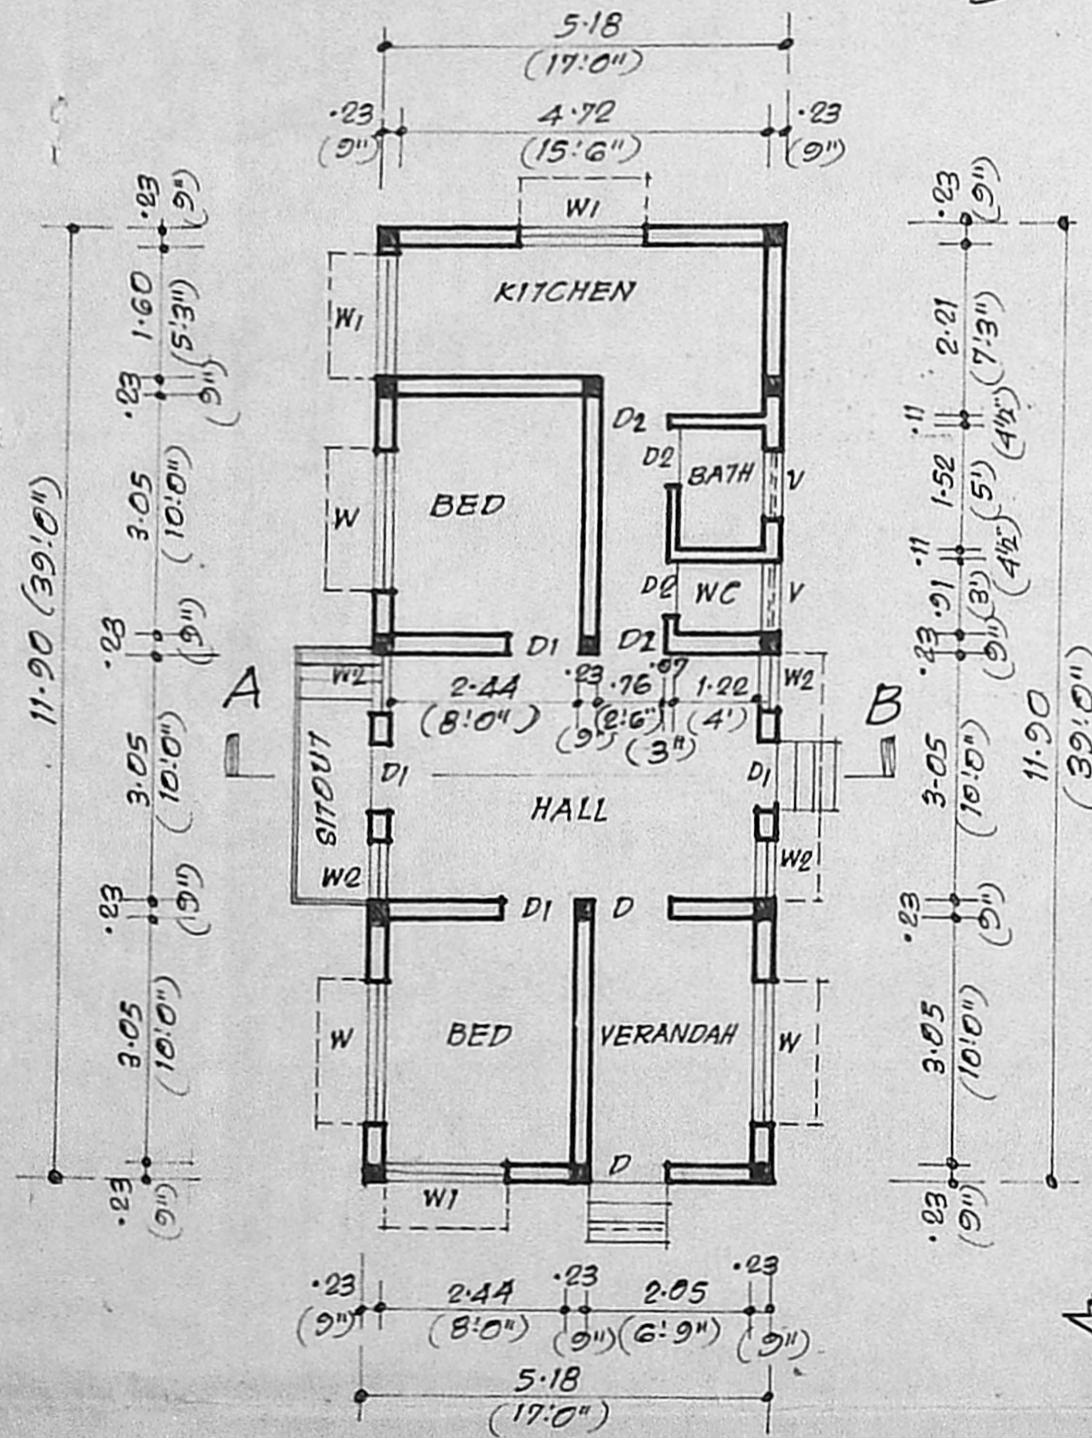

PLAN

*M. S. Mahendrael*  
 OWNER

*T. G. Krishnamurthy Rao*

T. G. KRISHNAMURTHY RAO  
 CIVIL ENGINEER  
 CLASS I LICENSED SURVEYOR NO. 370  
 CORPORATION OF MADRAS  
 C-10, SANTI AVENUE  
 11/12, LAKE VIEW ROAD, MADRAS-600033  
 LICENSED SURVEYOR.