



ELEVATION

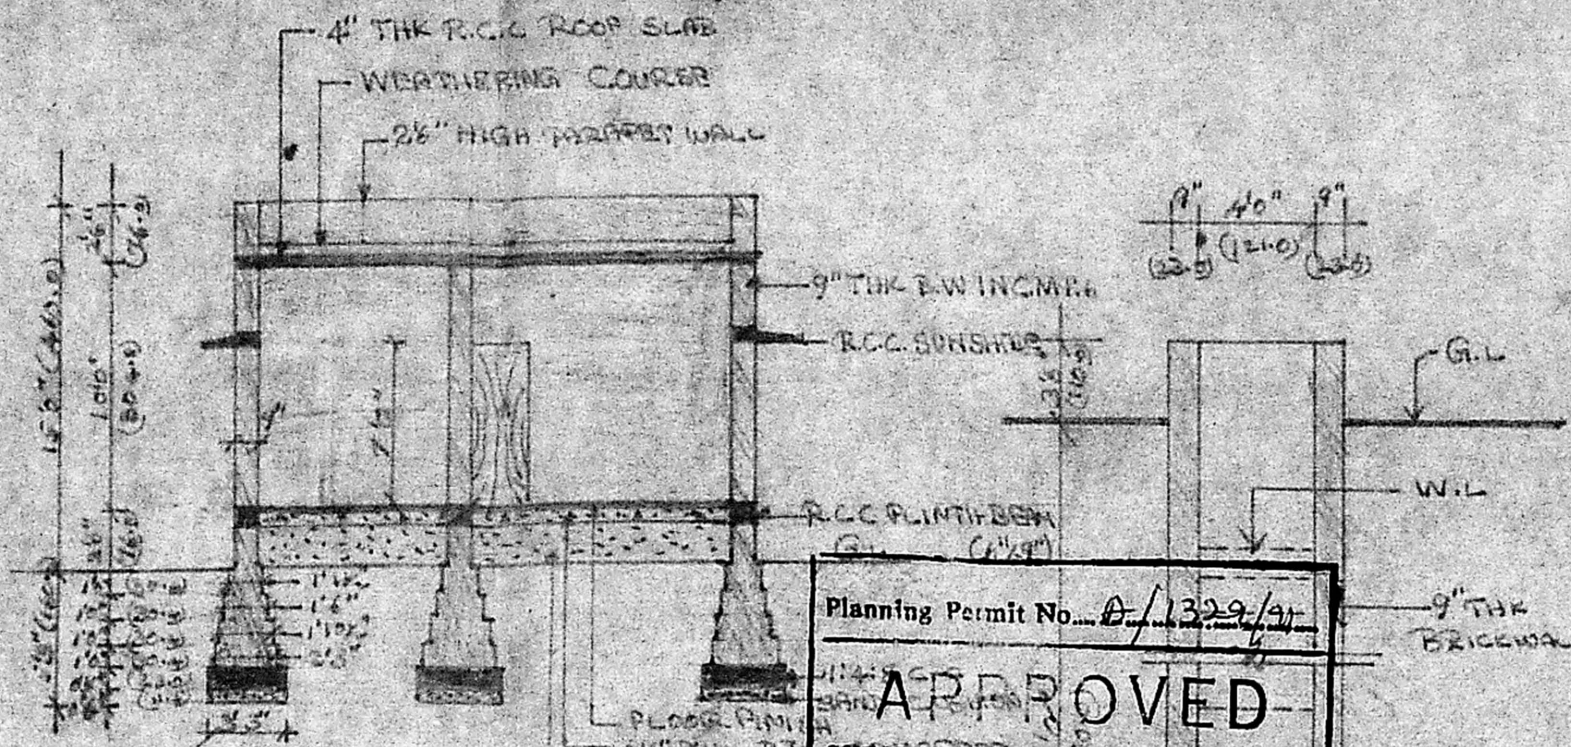


SECTION ON AA

Planning Permit No. D/1329/91  
**APPROVED**  
 SUBJECT TO THE CONDITIONS IN  
 THIS OFFICE LETTER  
 No. A2/9746/51 Date 11/11/91  
*D. Venkatesan*  
 MEMBER SECRETARY  
 MADRAS METROPOLITAN  
 DEVELOPMENT AUTHORITY  
 MADRAS - 600 008.

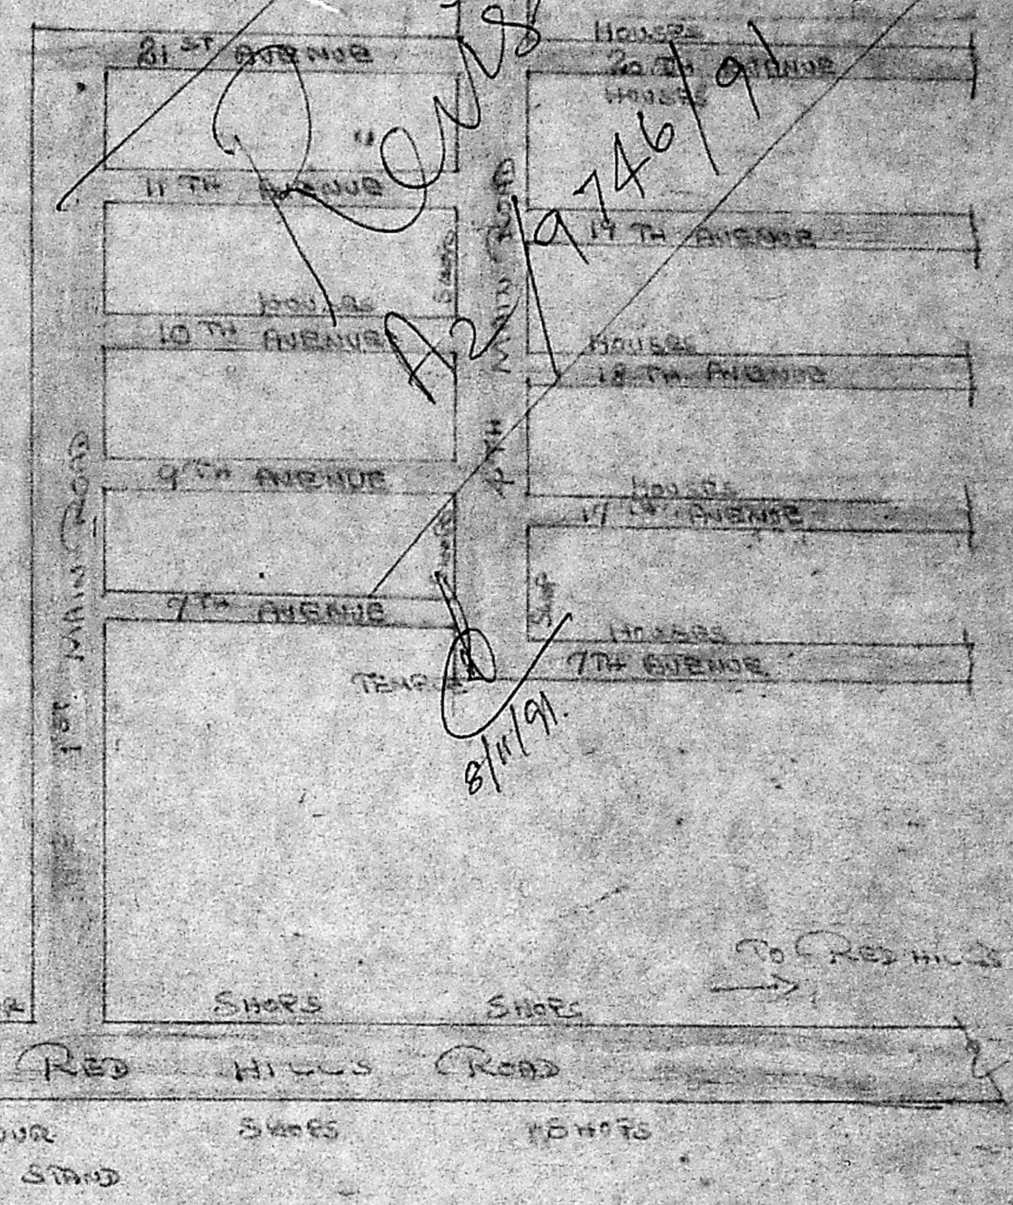


KEY PLAN

(NOT TO SCALE)

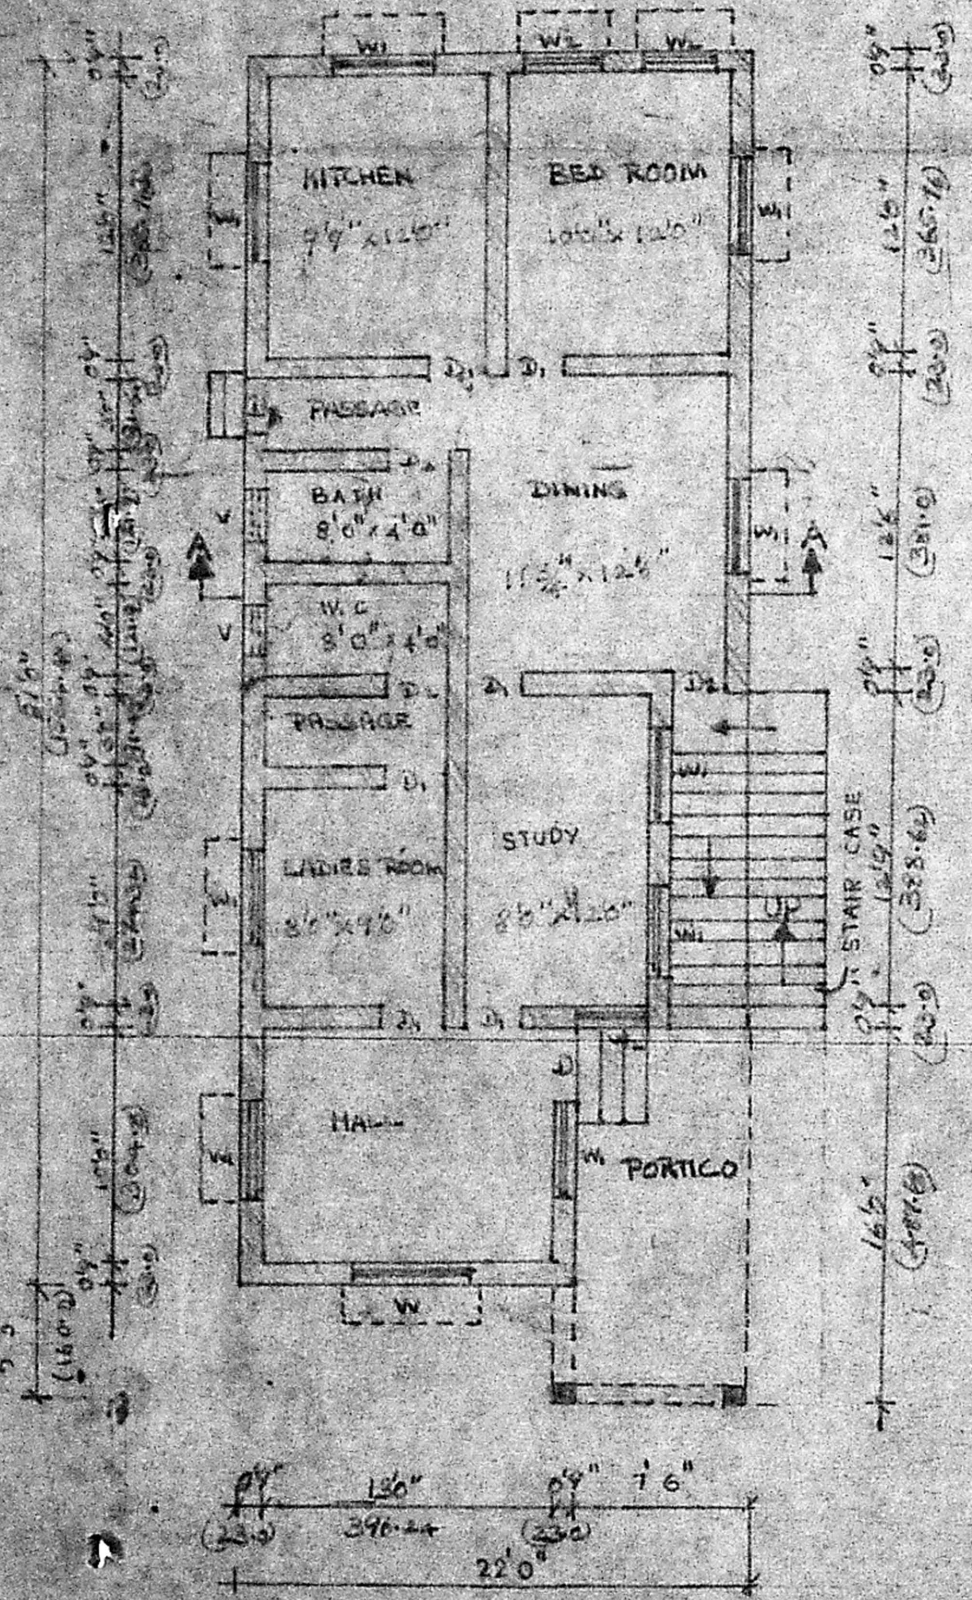


PLAN

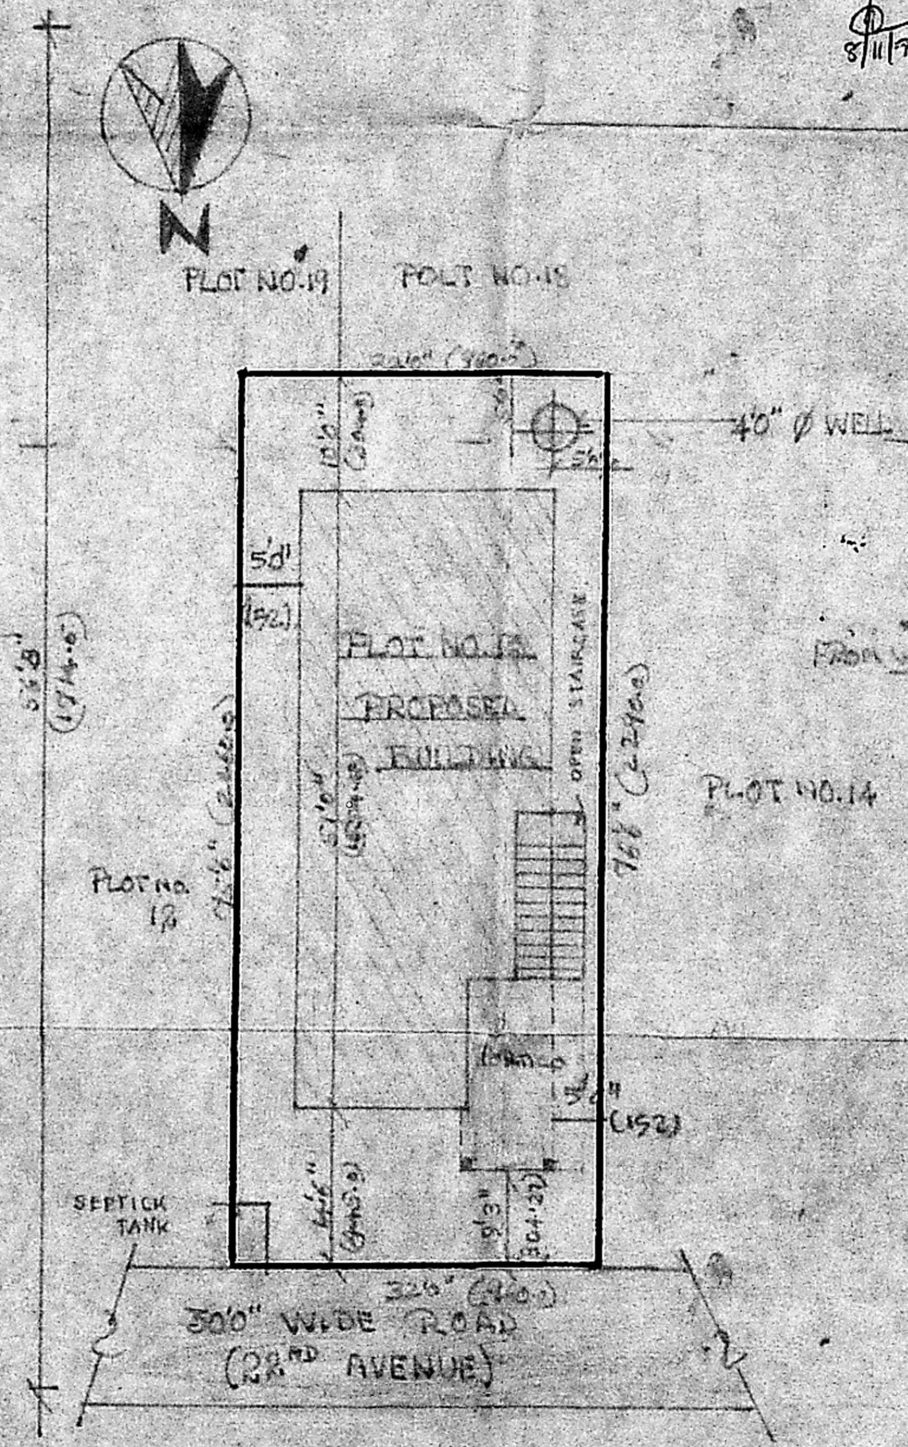

SITE PLAN

SCALE: 1" = 16'0"

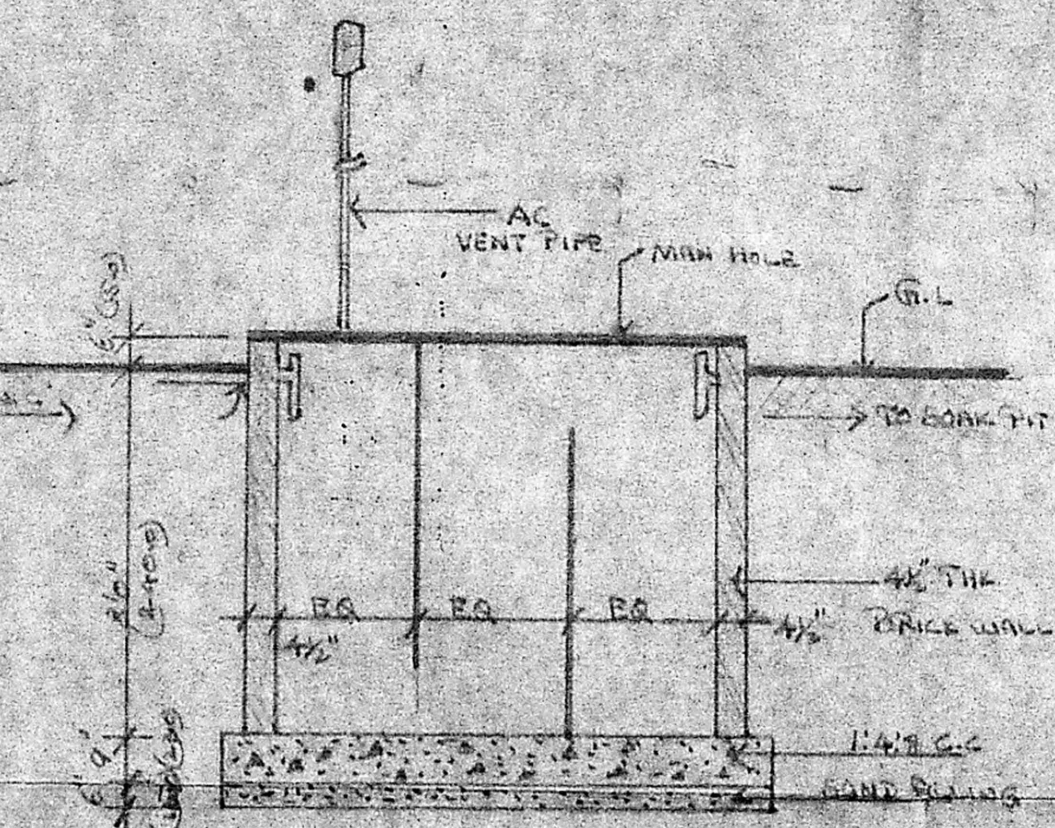

SECTION THRO' SEPTIC TANK

SCALE: 1" = 4'0"

PLAN SHOWING THE PROPOSED BUILDING CONSTRUCTION AT PLOT NO. 13, IN S. NO. 103/5, 89, ORAGADAM VILLAGE, BANU NAGAR, AMBATTUR, MADRAS - 63, SAIDAPET - TALUK, CHINGLET DIST. FOR SRI D. VENKATESAN.

**JOINERIES DETAIL**  
 T.W. PANELLLED DOOR - D - 3'3" x 7'0"  
 T.W. PANELLLED DOOR - D1 - 4'5" x 7'0"  
 C.W. PANELLLED DOOR - D2 - 2'0" x 7'0"  
 T.W. GLAZED WINDOW - W - 5'0" x 4'0"  
 T.W. GLAZED WINDOW - W1 - 4'0" x 4'0"  
 T.W. GLAZED WINDOW - W2 - 3'0" x 4'0"  
 C.W. VENTILATOR - V - 2'6" x 2'6"

**COLOUR INDEX**  
 PROPOSED BUILDING [Symbol]  
 PLOT BOUNDARY [Symbol]  
 ROADS [Symbol]

*D. Venkatesan*  
 OWNER

*A. Arunachalam*