




South Facade

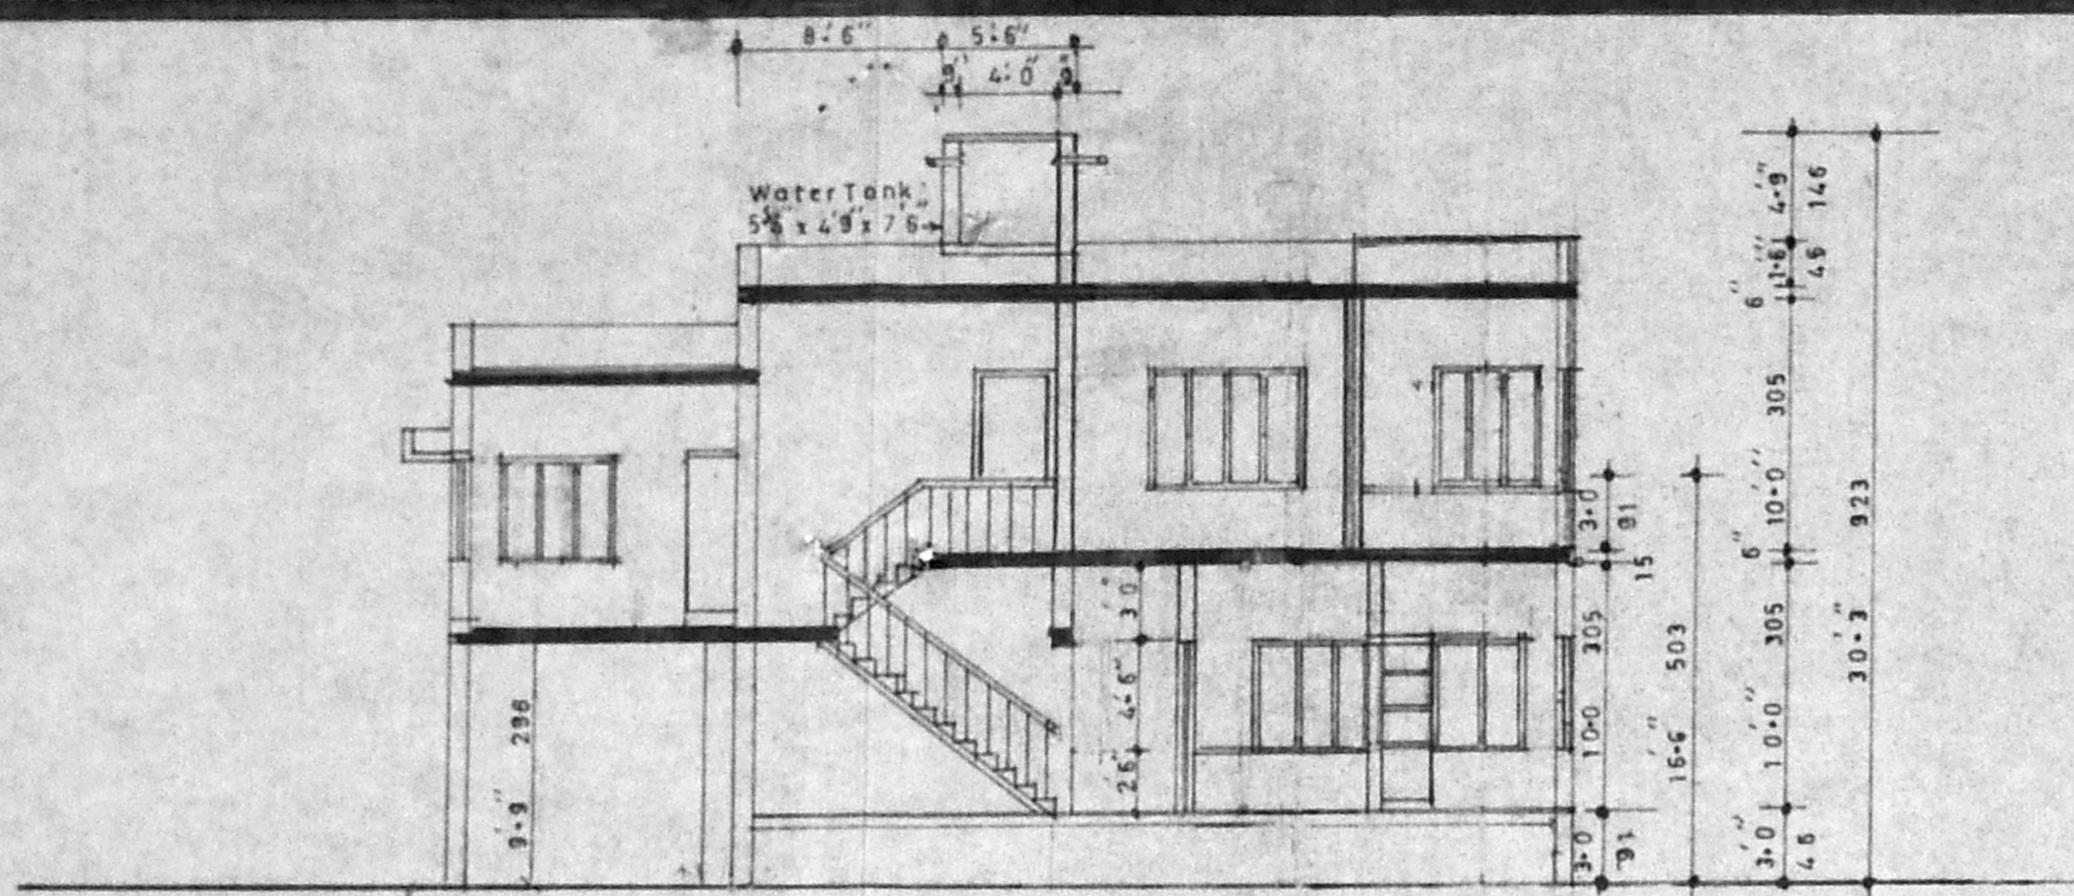

Section On-XX

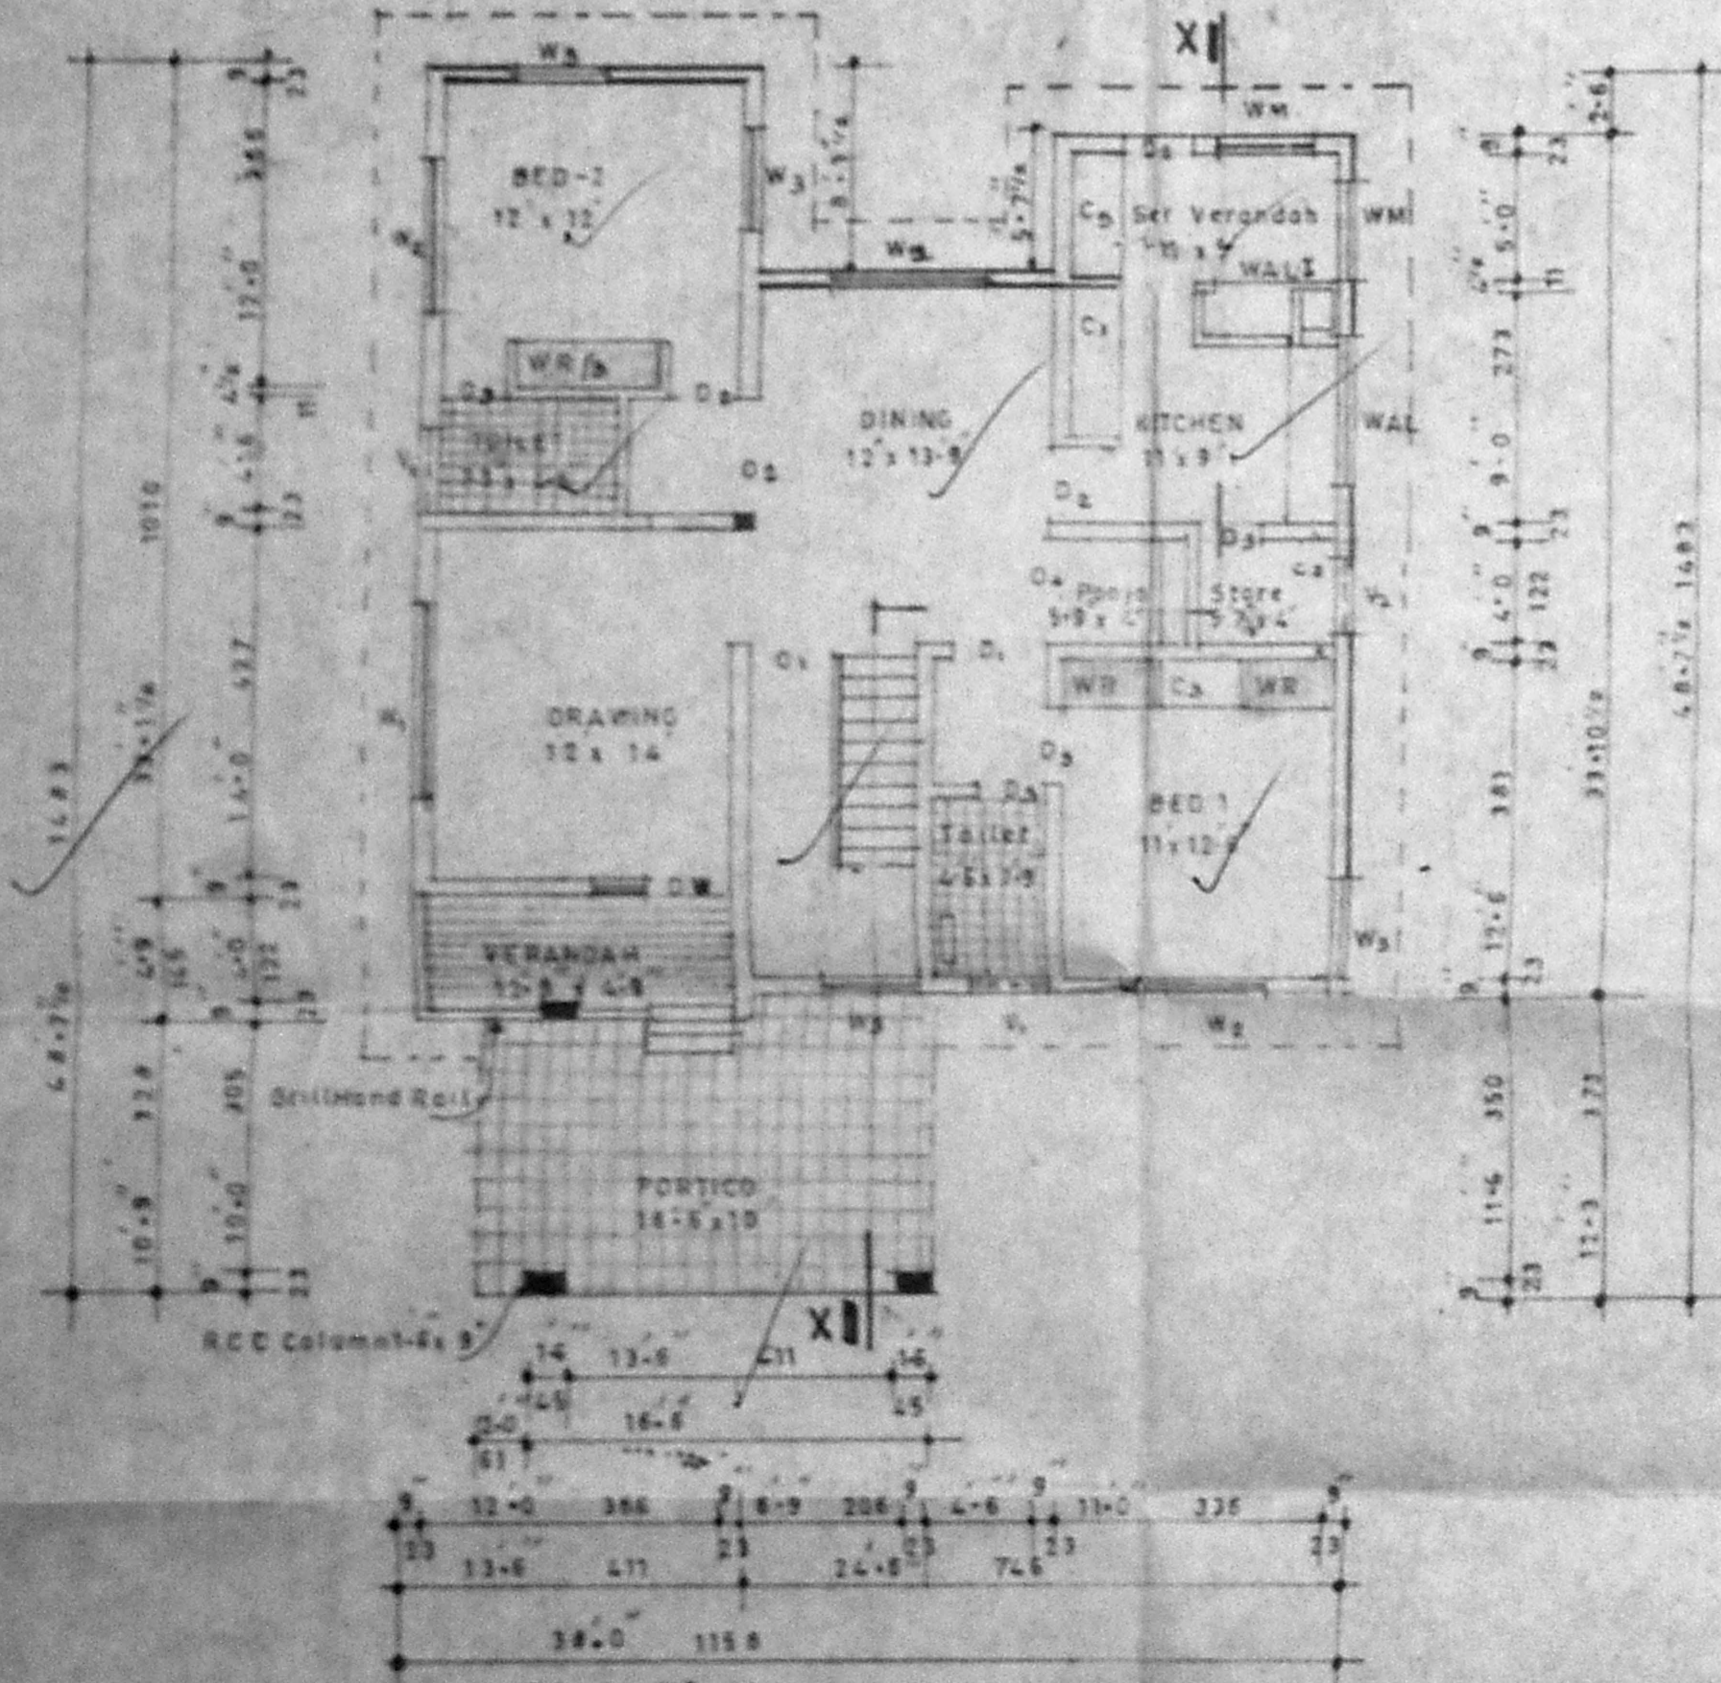


Plan Of Existing Ground Floor

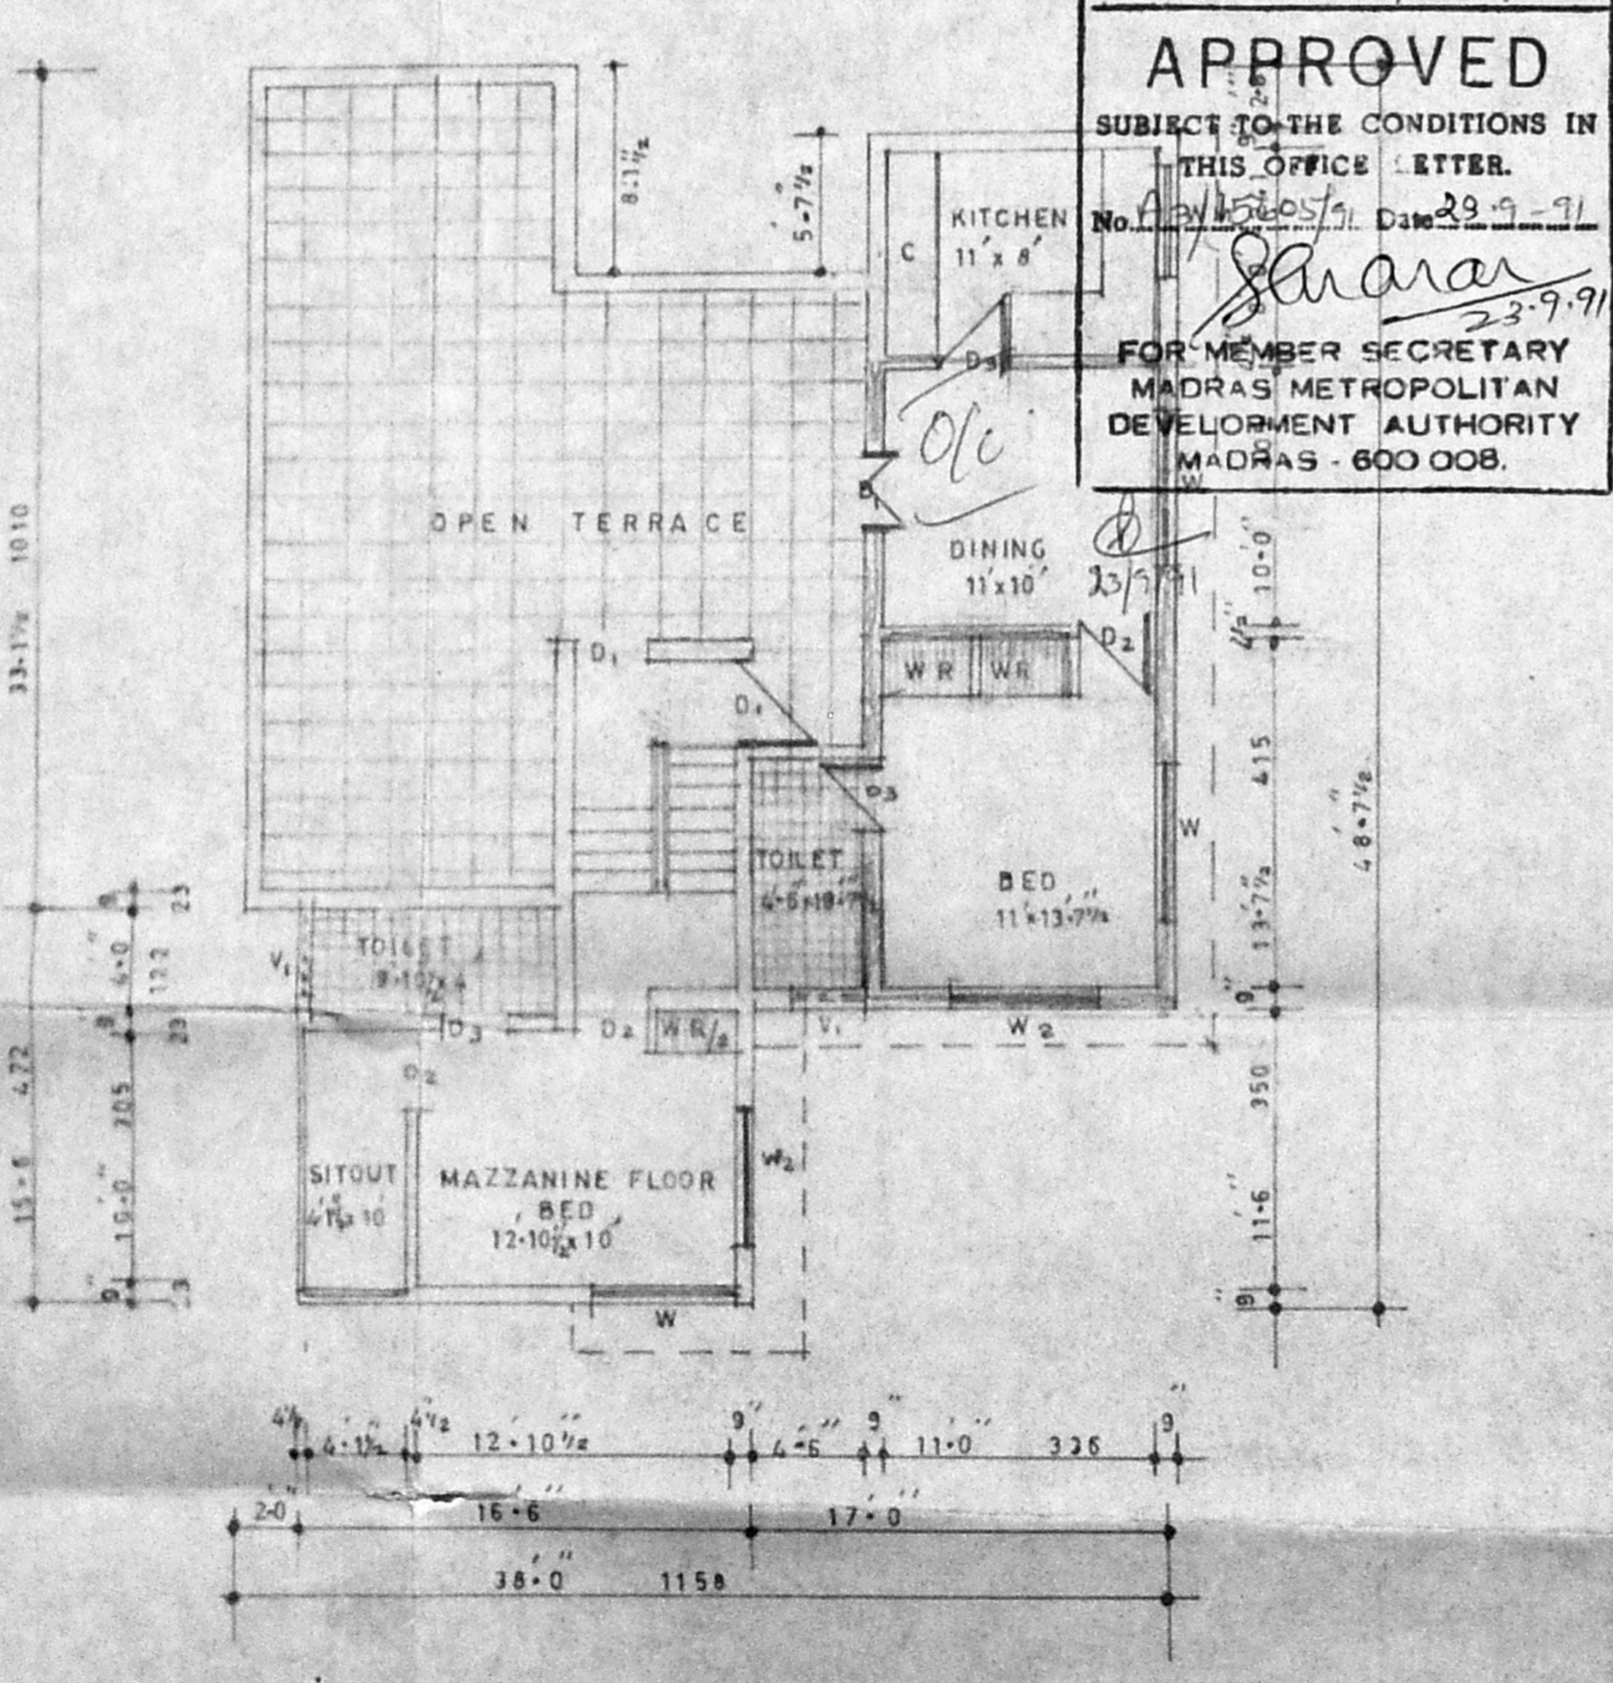


Plan Of Proposed First Floor

Planning Permit No. A/1164/31  
**APPROVED**  
 SUBJECT TO THE CONDITIONS IN THIS OFFICE LETTER.  
 No. 23/9/91 Date 23.9.91  
*Sahara*  
 FOR MEMBER SECRETARY  
 MADRAS METROPOLITAN  
 DEVELOPMENT AUTHORITY  
 MADRAS - 600 008.

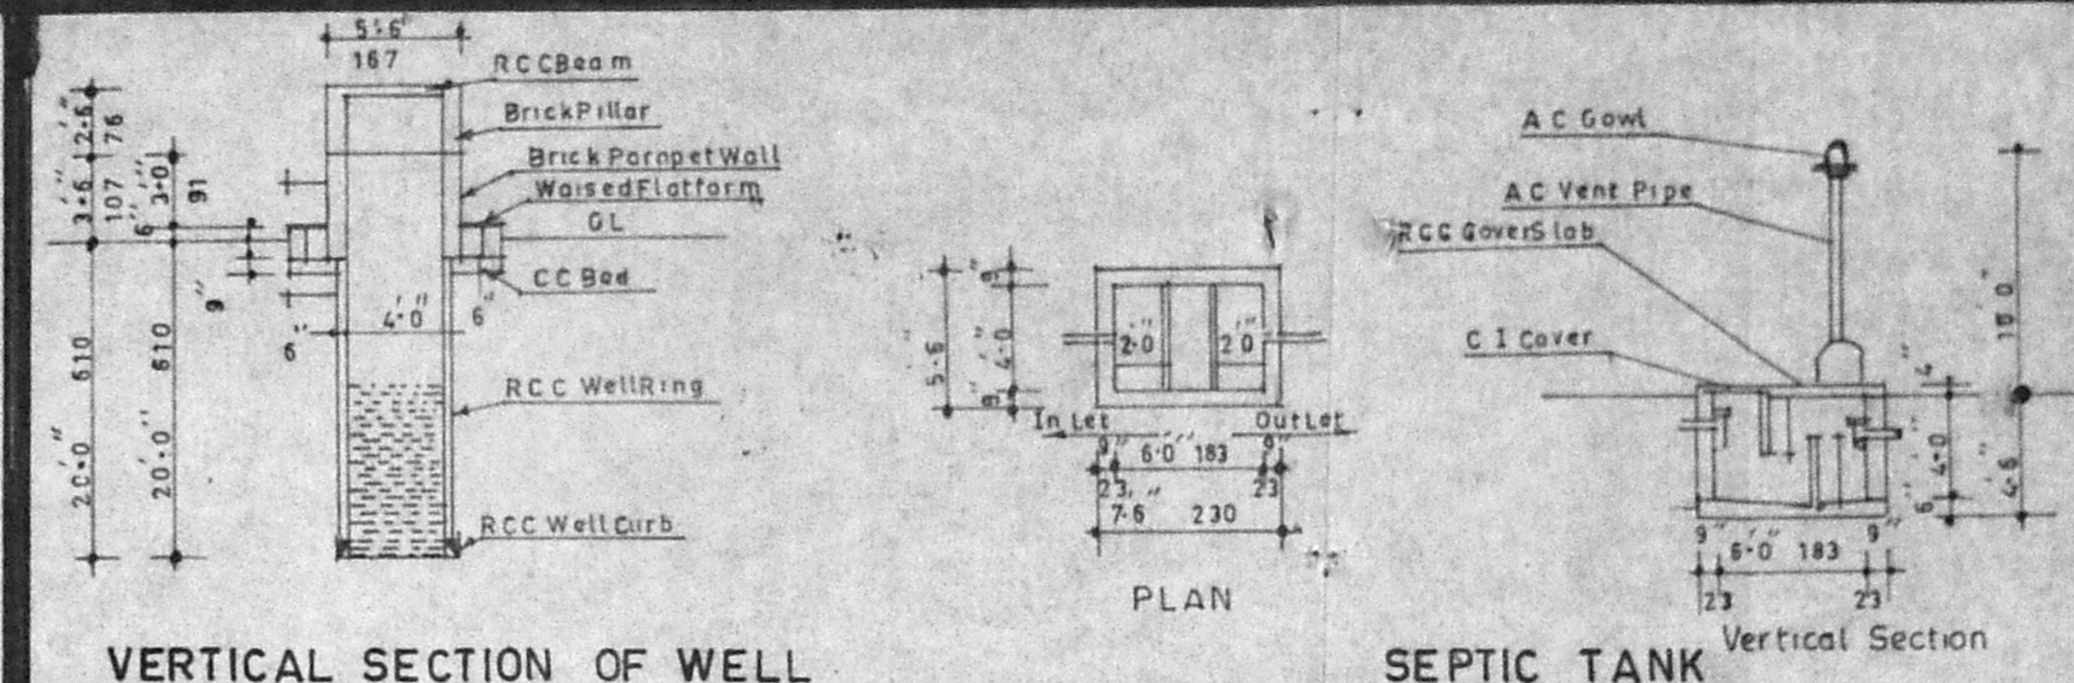


VERTICAL SECTION OF WELL


SEPTIC TANK

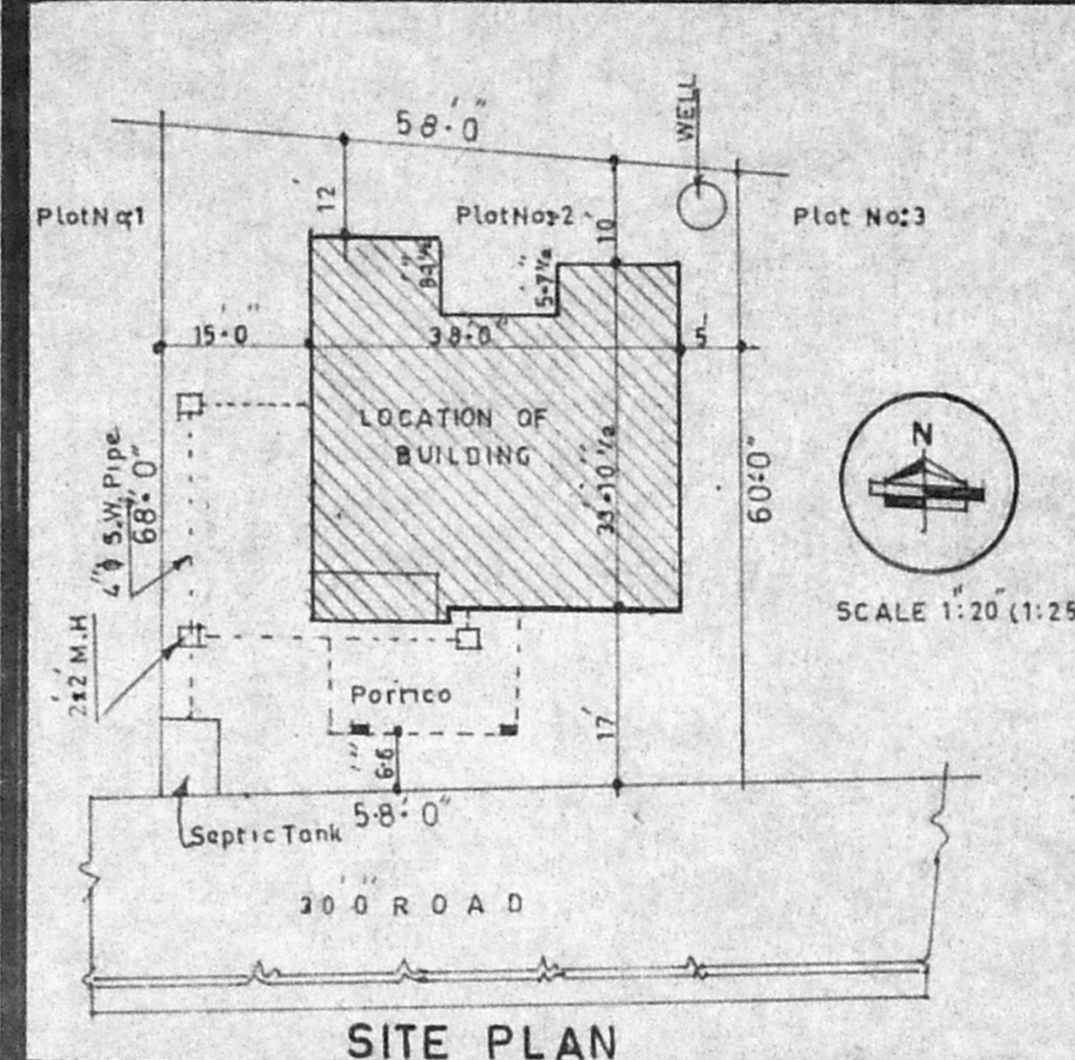


SITE PLAN

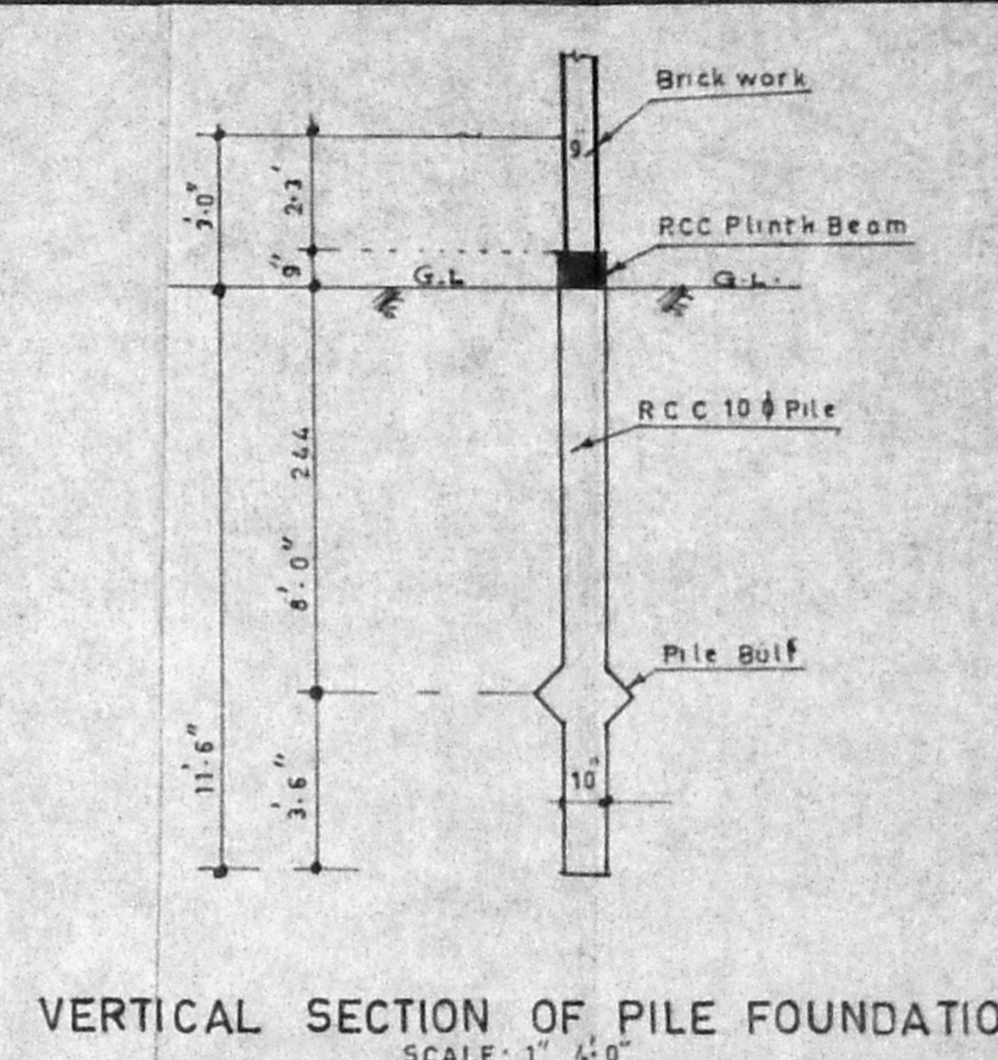

VERTICAL SECTION OF PILE FOUNDATION

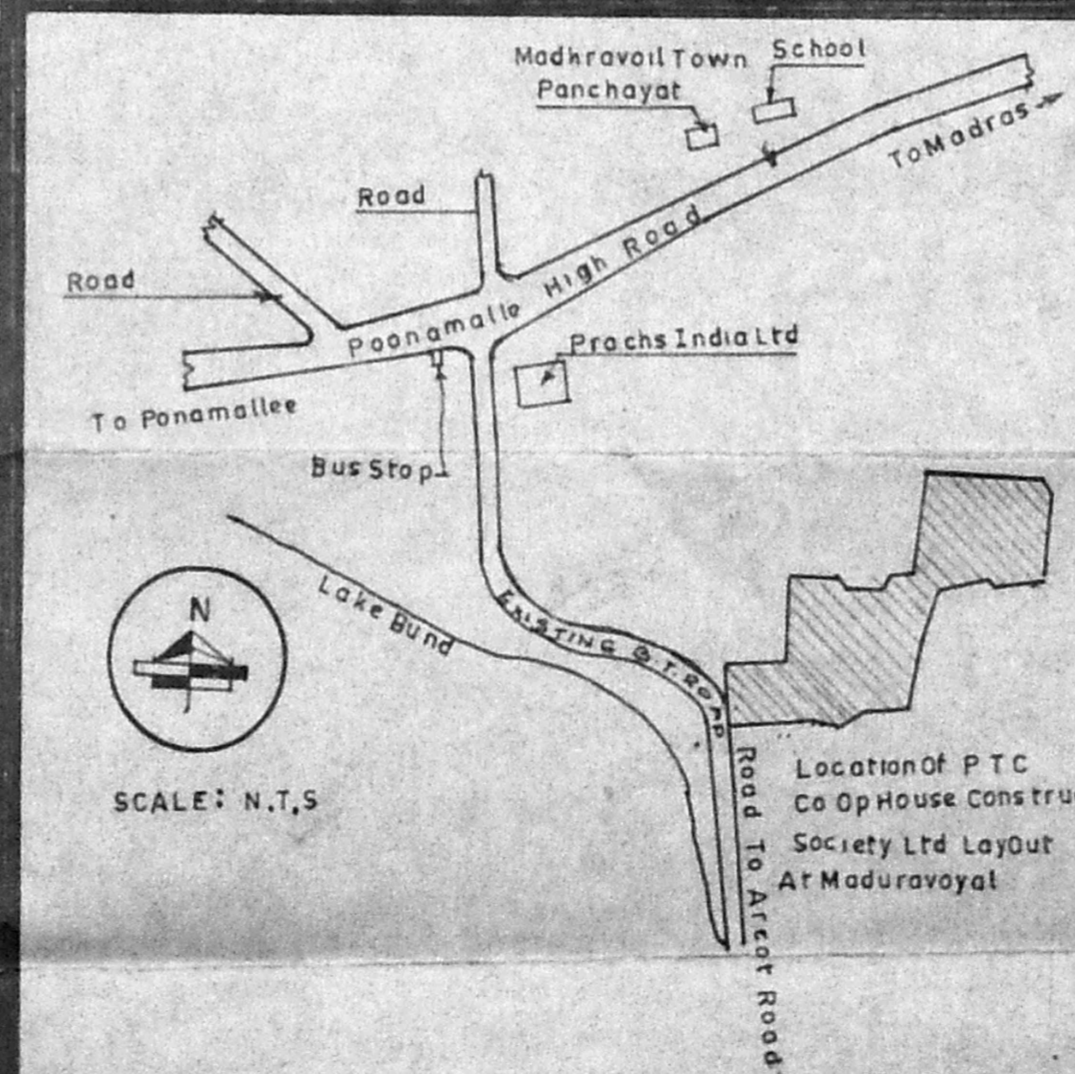

KEY PLAN

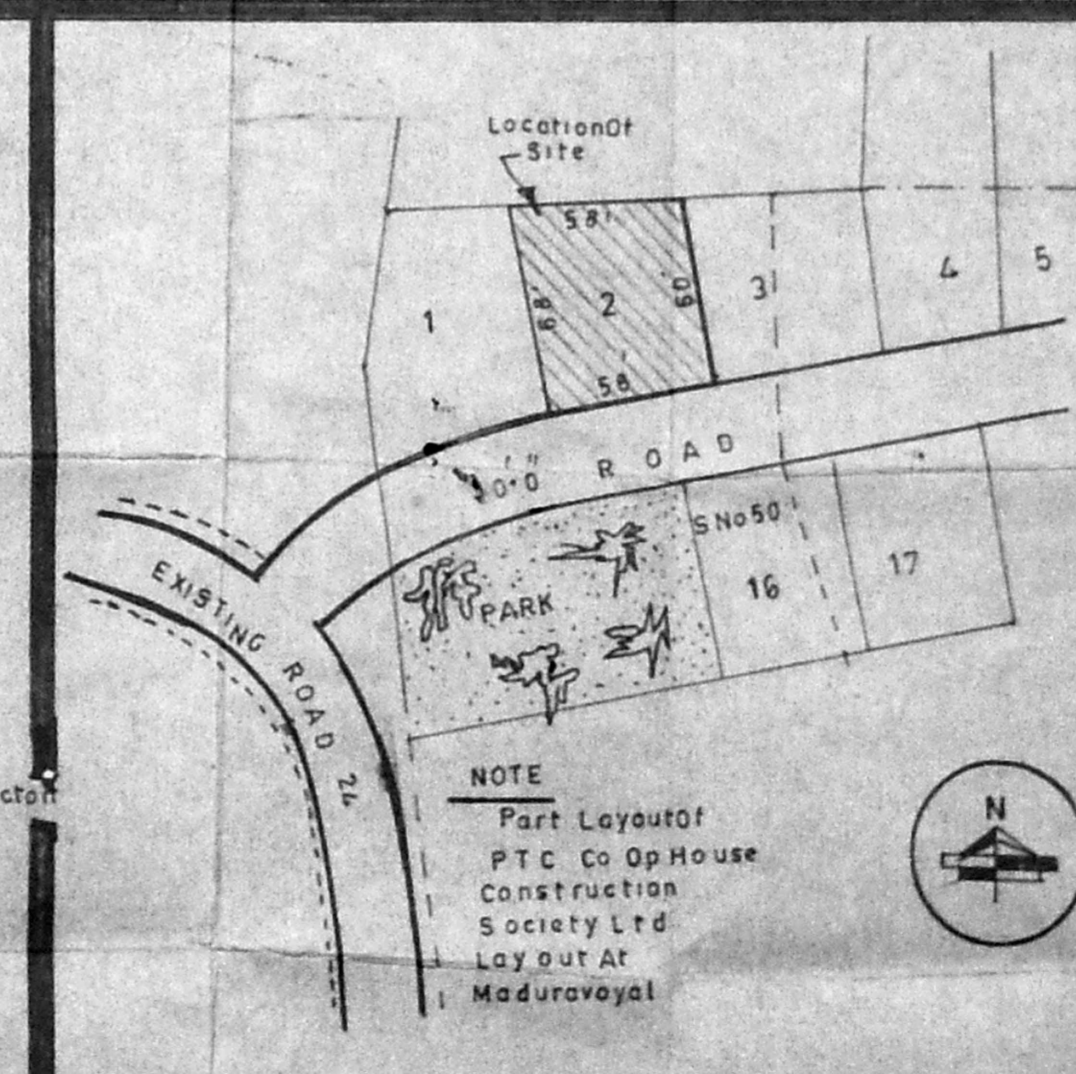

LAY OUT PLAN

**JOINERY DETAILS**

DW	TW Panelled Door	Glazed Window	5'-6" x 7'-0"	167 x 214
D1	TW Panelled Door		5'-0" x 7'-0"	127 x 214
D2	TW Panelled Door		3'-0" x 7'-0"	91 x 214
D3	TW Panelled Door		3'-0" x 7'-0"	91 x 214
W1	TW Glazed Window		7'-6" x 2'-6"	234 x 137
W2	TW Glazed Window		5'-6" x 2'-6"	171 x 137
W3	TW Glazed Window		4'-0" x 4'-0"	122 x 137
WM	TW Wire Mesh Window		4'-0" x 4'-0"	122 x 137
WAL	TW AL Glass Window		6'-0" x 3'-0"	183 x 91
WAL1	TW AL Glass Window		3'-0" x 2'-0"	91 x 91
V1	TW Glazed Window		3'-3" x 2'-0"	100 x 61
V2	TW Glazed Window		2'-6" x 2'-0"	76 x 61

**REFERENCE**

O1	Door Opening	6'-0" x 7'-0"	183 x 214
O2	Door Opening	4'-6" x 7'-0"	137 x 214
O3	Door Opening	3'-0" x 7'-0"	91 x 214
O4	Door Opening	4'-0" x 7'-0"	122 x 214
WR1	Word Robe	3'-6" x 7'-0"	107 x 214
WR2	Word Robe	5'-6" x 7'-0"	165 x 214
WR3	Word Robe	3'-4" x 7'-0"	102 x 214
C1	Cub Board	5'-7" x 7'-0"	171 x 214
C2	Cub Board	7'-7" x 7'-0"	233 x 214
C3	Cub Board	3'-3" x 7'-0"	100 x 214
C4	Cub Board	4'-0" x 7'-0"	122 x 214
C5	Cub Board	5'-0" x 7'-0"	152 x 214

**EXTEND PARTICULARS**

DETAILS	Area In Sq Ft	Area In Sq Mts
Plot	3712	344.84
BUILDING IN GROUND FLOOR: MAIN BUILDING	1213	112.68
VERANDAH CUM PORTICO	271	25.19
MAZZANINE FLOOR: MAIN BUILDING	219	20.35
SIT OUT	48	4.46
FIRST FLOOR: HEAD ROOM	116	10.78
PROPOSED FIRST FLOOR: MAIN BUILDING	423	39.34
TOTAL BUILT UP AREA	2290	212.74

**COLOUR INDEX**

Existing Ground Floor Plan Already Approved By The MEMBER SECRETARY M.M.D.A Vide P.P.No.A/328/85 Dtd-10-9-85

**PLAN SHOWING THE PROPOSED FIRST FLOOR IN LIEU OF EXISTING GROUND FLOOR IN PLOT No:2, S.No:50, AT P.T.C. CO-OPERATIVE HOUSE CONSTRUCTION SOCIETY LTD. LAYOUT AT MADURAVOYAL VILLAGE, SAIDAPET TALUK CHENGAL PATTU DISTRICT.**

Scale: 1:80 (1:100)

**P.C. GOWRI SHANKAR, B.E.**  
 Civil Engineer,  
 Class-I: Licensed Surveyor Not 259  
 Corporation of Madras  
 Off. 15/1, Govindan Road,  
 (Near Srinivasa Theatre)  
 West Mambalam-MADRAS-33