


PLAN SHOWING THE PROPOSED ADDITIONAL BUILDING  
 IN PLOT No. 12, S.No. 297/4, 76 AMBIGAIAMMAN  
 NAGAR, OF V.No. 20, TIRUNINRAVUR VILLAGE & TOWN  
 PANCHAYAT LIMIT, SRIPERUMBUDUR TALUK, CHENGAI-  
 M.G.R DISTRICT. SCALE 1: 100

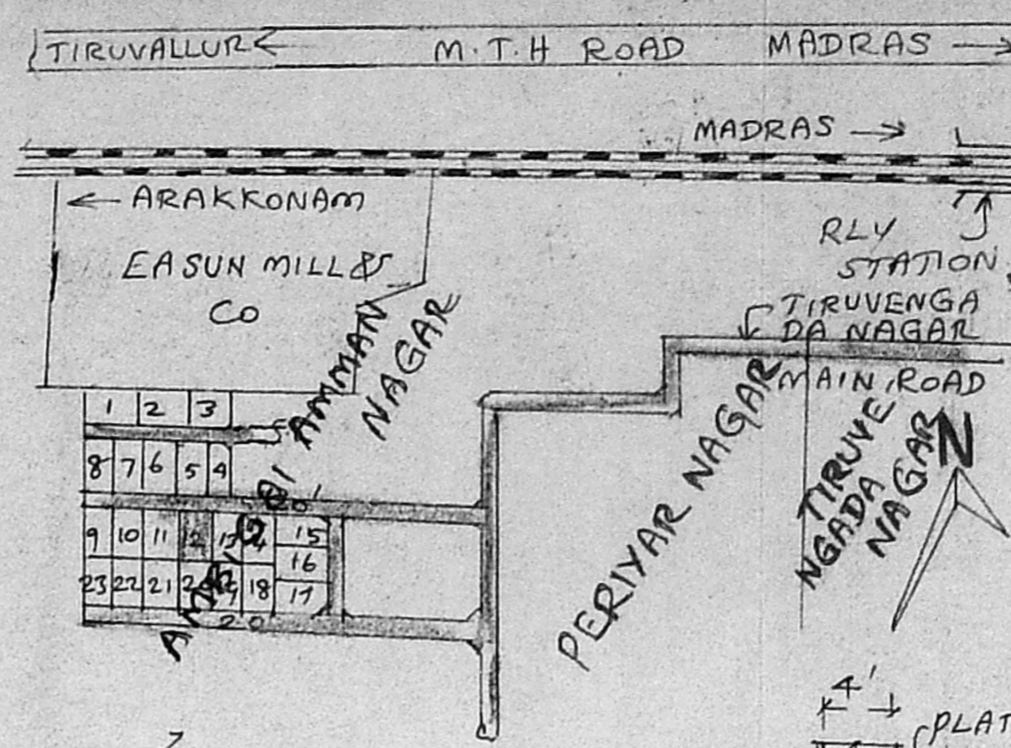

**BRIEF SPECIFICATION**

FOUNDATION	FOOTINGS WITH R.C.C 1:2:4 OVER P.C.C 1:4:8 & SAND FILLING
PILLARS & PLINTH BEAM	R.C.C 1:2:4
BASEMENT SUPERSTRUCTURE	BRICKS WORK IN 2:1:6
ROOFING	R.C.C W:2:4 ROOF SLAB, 12cm C.C & WEATHERING COURSE
PLASTERING	C.M.S. 4, 12mm C
FLOORING	P.C.C 1:4:8 10cm C.C FINISHED WITH C.M.S. 4, 20mm C
JOINERIES	1ST CLASS HARD WOOD


**AREA STATEMENT**

AREA OF SITE	2460 SFT
AREA OF PROPOSED CONSTRUCTION	474 SFT
AREA OF EXISTING BUILDINGS	490 SFT
COVERAGE	39% (OR) 45.52m <sup>2</sup>
F.S.I	0.397


**SCHEDULE OF JOINERIES**

D	COUNTRY WOOD DOOR	3'3" x 7'0"
D1	"	3'0" x 6'8"
D2	"	2'6" x 6'8"
W	COUNTRY WOOD GLAZED WINDOW	5'0" x 4'6"
W1	"	3'3" x 4'6"


**LEGEND**  
 PROPOSALS SHOWN IN ———  
 EXISTINGS SHOWN IN ———  
 BOUNDARY OF SITE ———

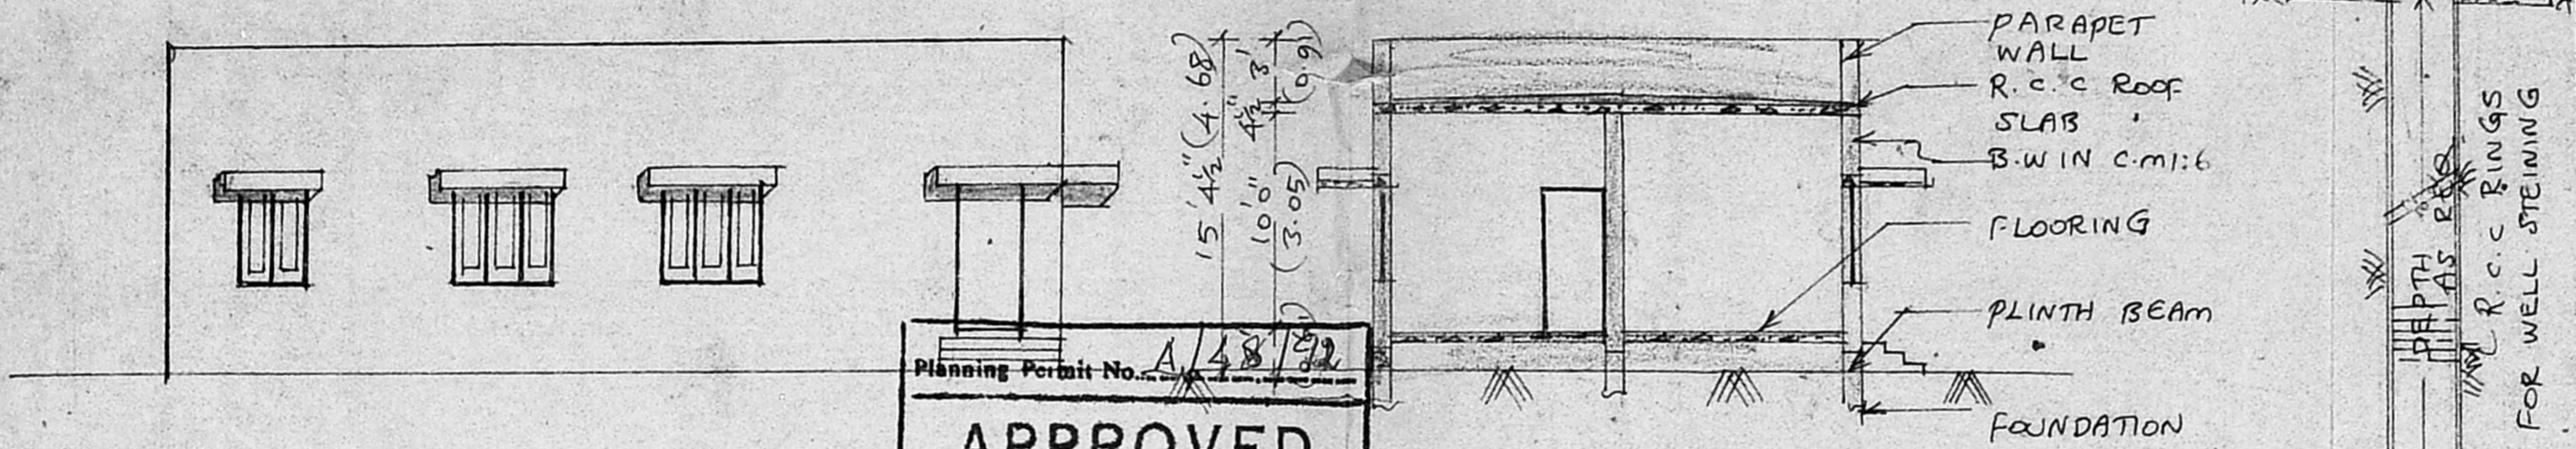


Planning Permit No. A/48/92  
**APPROVED**  
 SUBJECT TO THE CONDITIONS IN THIS OFFICE LETTER.  
 No. A3/22857/91 Dtd. 21-1-92  
 FOR MEMBER SECRETARY, MADRAS METROPOLITAN DEVELOPMENT AUTHORITY, MADRAS - 600 008.

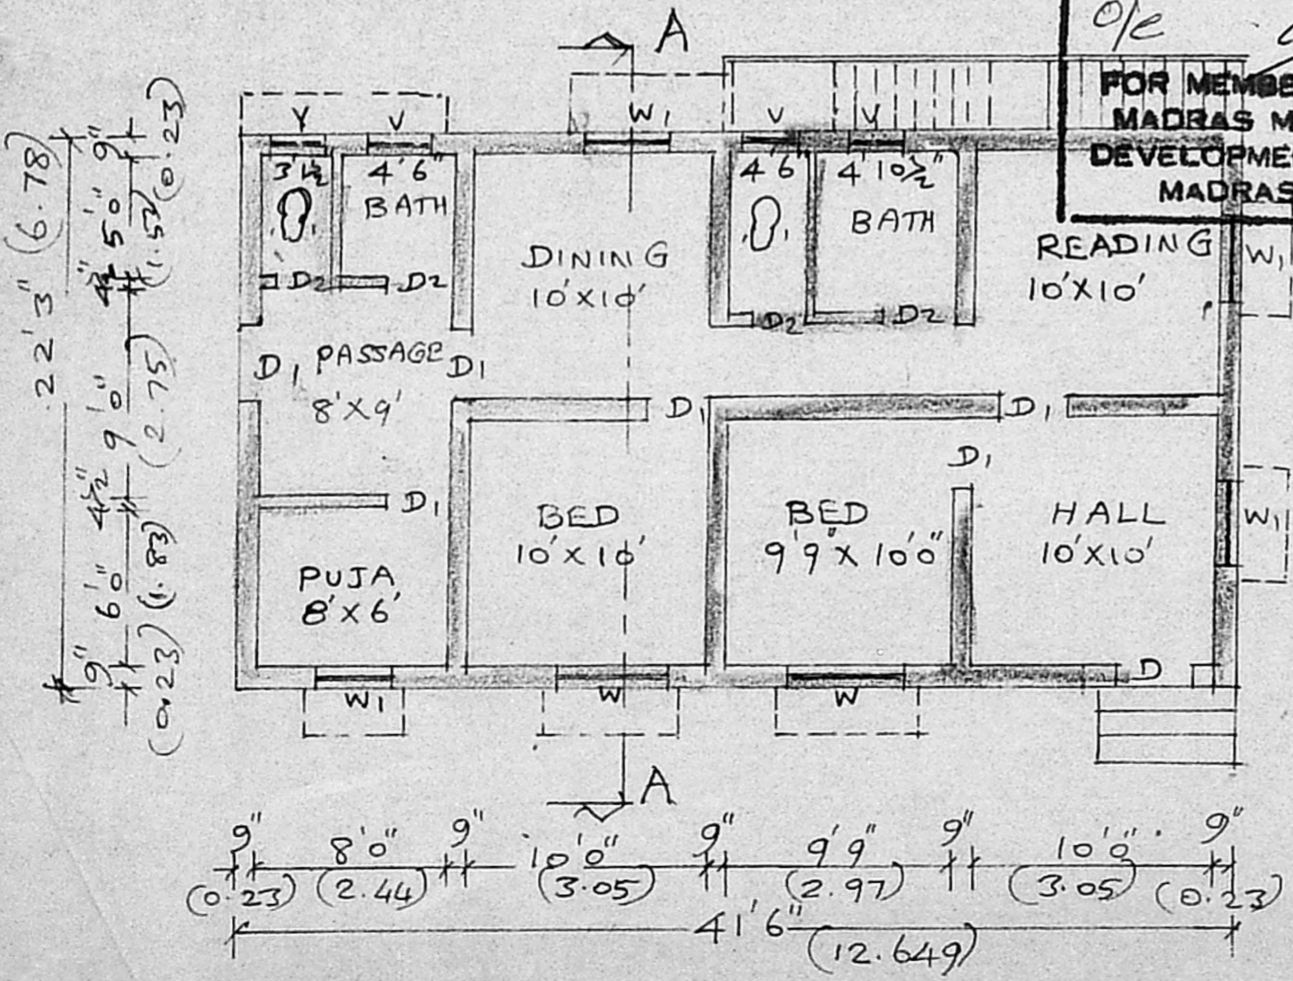

PLAN

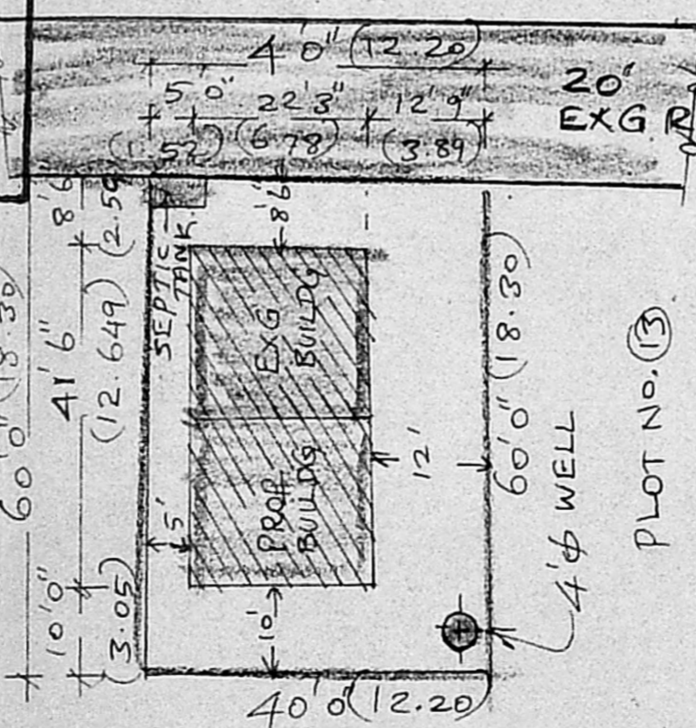

SITE PLAN  
 SCALE 1: 300

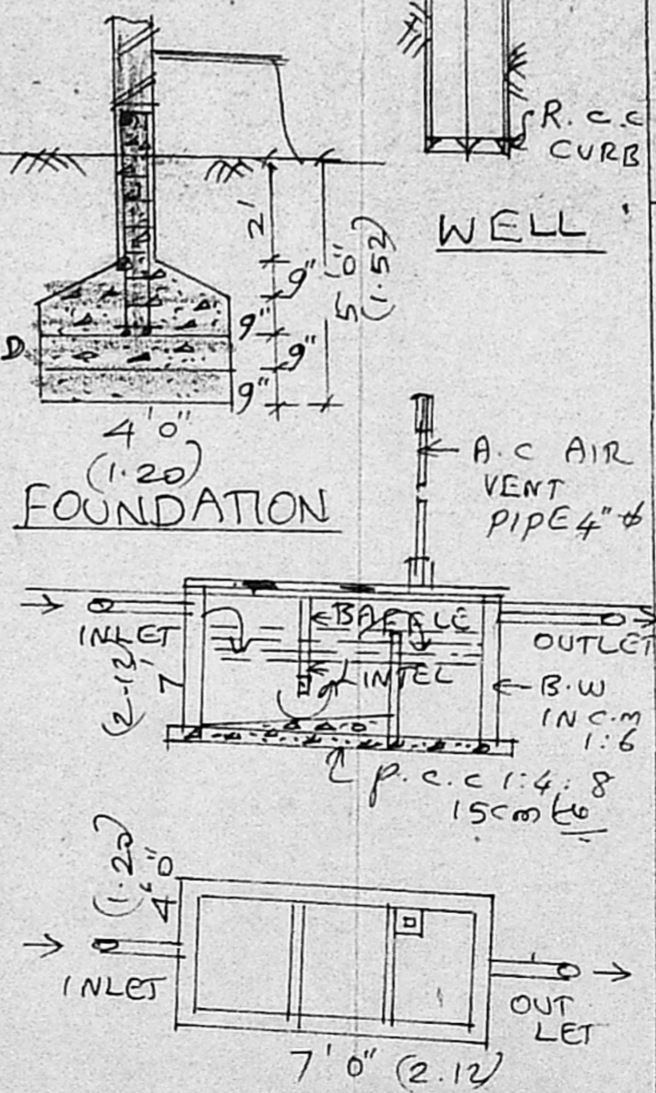

SEPTIC TANK

(A. D. KANNAN)  
 (OWNER)

K. Shanmuga Sundaram, D.C.E.  
 LICENCED SURVEYOR & CONSULTING ENGINEER  
 Thiruninravur town Panchayat,  
 359, M. T. H. Road,  
 Thiruninravur, R. S-602 024  
 LICENCED SURVEYOR