

JOB NO : 331/15
 REF NO : 331/R/91/M
 DRG NO : 2
 DATE : 19/2/91

PLAN SHOWING THE PROPOSED RESIDENCE AT 154, MADIPAKKAM VILLAGE SAIDAPET TALUK, CHEUNGALPATIJI DIST. ST. THOMAS MOUNT PANCHAYAT UNION. OLD SURVEY NO : 222 & 223 NEW SURVEY NO : 222/11 PLOT NO : 104 PATTAN NO : 3656

JOINERY DETAILS

D/V	door/ventilator	3'6"X7'0" (1.07X2.13)
D1	door	3'0"X7'0" (0.91X2.13)
D2	door	2'6"X7'0" (0.76X2.13)
W1	window	6'0"X4'6" (1.83X1.43)
W2	window	4'0"X4'6" (1.22X1.43)
W3	window	3'0"X7'0" (0.91X2.13)
V	ventilator	2'6"X2'6" (0.76X0.76)

SPECIFICATION

FOUNDATION & BASEMENT : brick work in c.m.1:5 over a levelling course of 12" thick p.c.c. 1:5:10 and r.c.c. plinth beam at basement level.

SUPER STRUCTURE : brick work in c.m.1:5 and plastering on both sides with c.m.1:6.

FLOORING : with p.c.c. 1:5:10

ROOFING : r.c.c. roof slab 1:2:4 thick with suitable reinforcement and with weathering course as per m.s.s.

JOINERY : all wood work will be in first class country wood.

DETAILS

AREA OF THE SITE	4331.25 sq. ft. 402.45 m ²
AREA OF THE GROUND FLOOR	2132.5 sq. ft. 198.15 m ²
AREA OF THE FIRST FLOOR	2132.5 sq. ft. 198.15 m ²
TOTAL FLOOR AREA	4265.0 sq. ft. 396.30 m ²

REFERENCE

PROPOSAL SHOWN

BOUNDARY SHOWN


ROAD SHOWN

SCALE : 1" = 8'0"


OWNER :

LICENSED SURVEYOR
 A. C. RAJAN
 LICENSED SURV. YOR.
 RA 163
 MADRAS.


A. C. Rajan
 Architect-Planner
 18, Varadarajulu road,
 Egmore, Madras - 8.

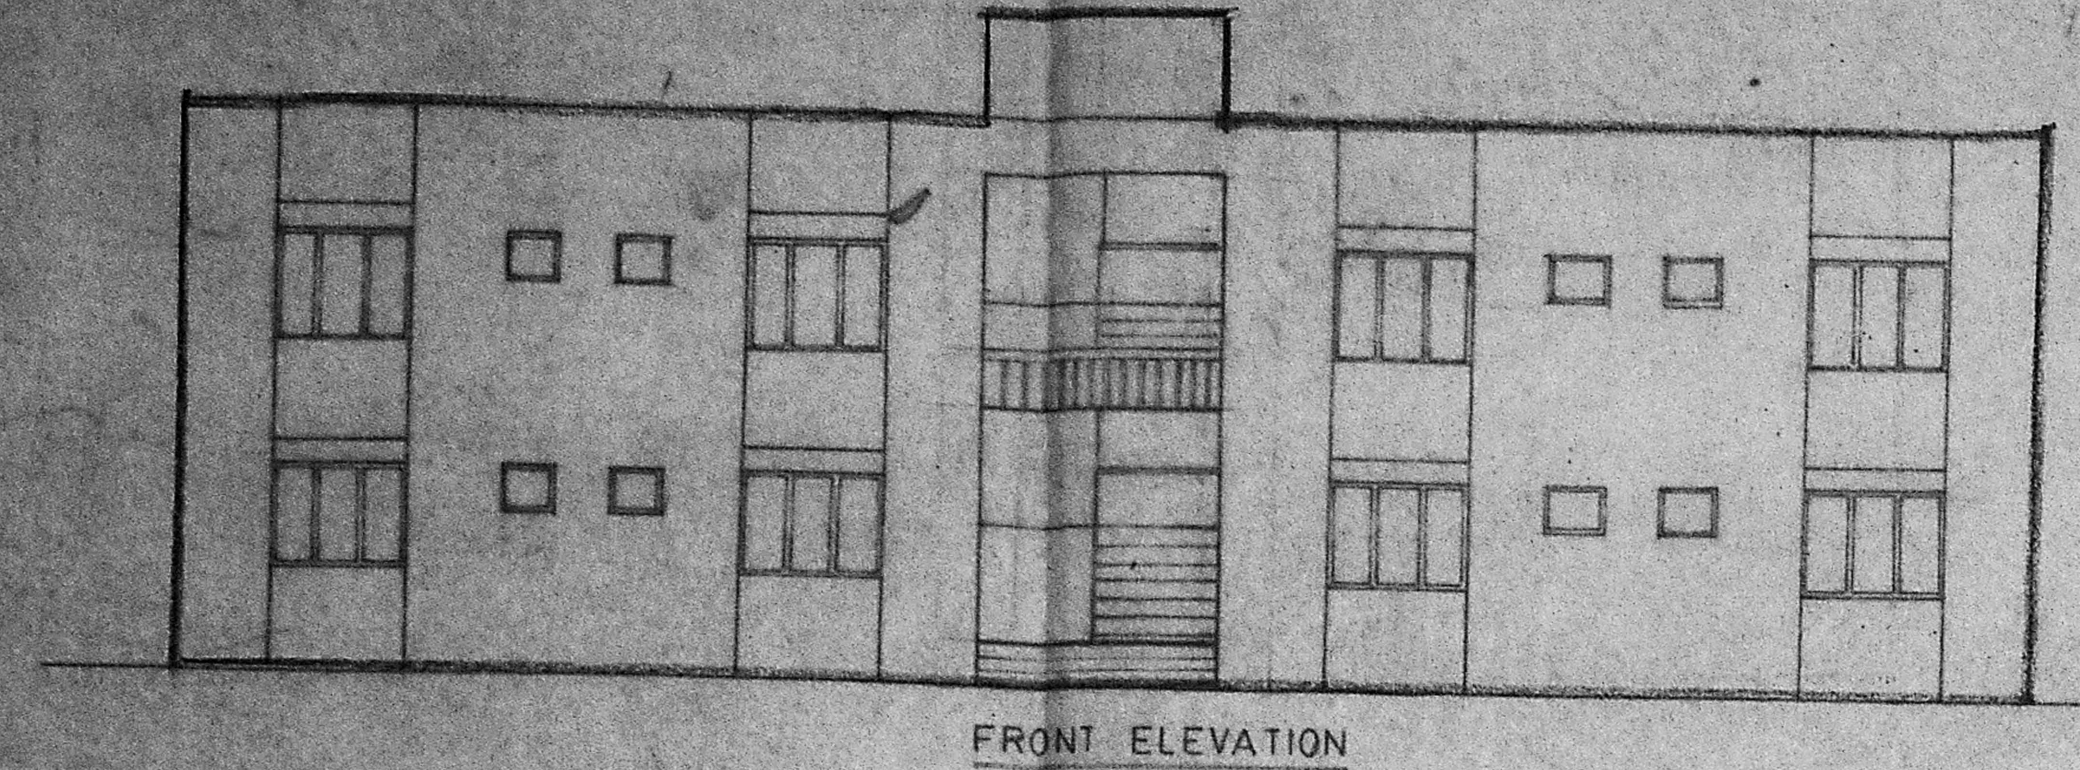

FRONT ELEVATION

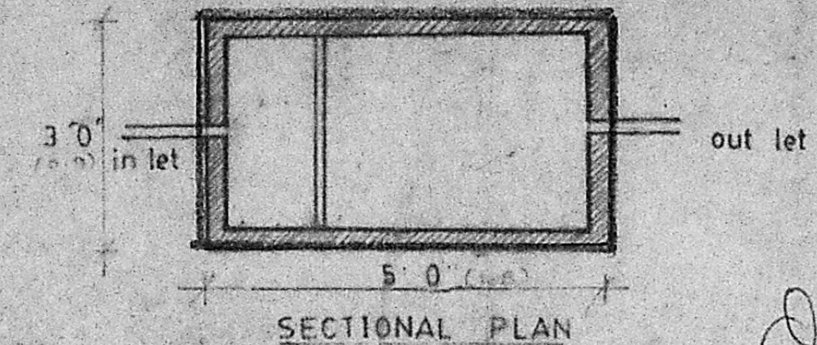


SECTIONAL PLAN

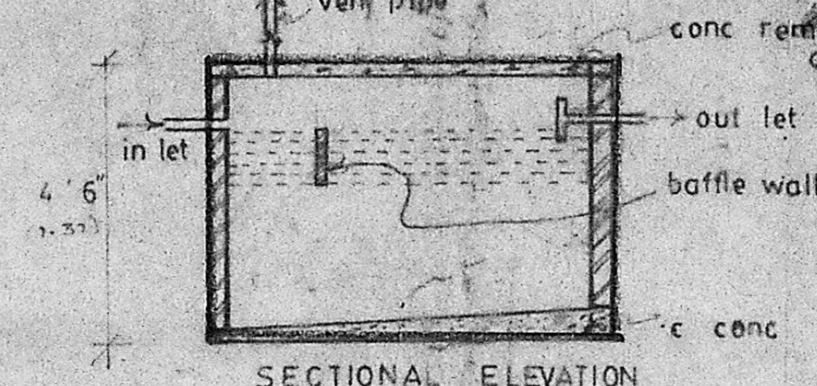

SECTIONAL ELEVATION


DETAILS OF SEPTIC TANK

Planning Perak No. A/980/91
APPROVED
 SUBJECT TO THE CONDITIONS IN THIS OFFICE LETTER.
 No. 125352/91
 Date 19/2/91
 FOR MEMBER SECRETARY
 MADRAS METROPOLITAN
 DEVELOPMENT AUTHORITY
 MADRAS - 60 0003

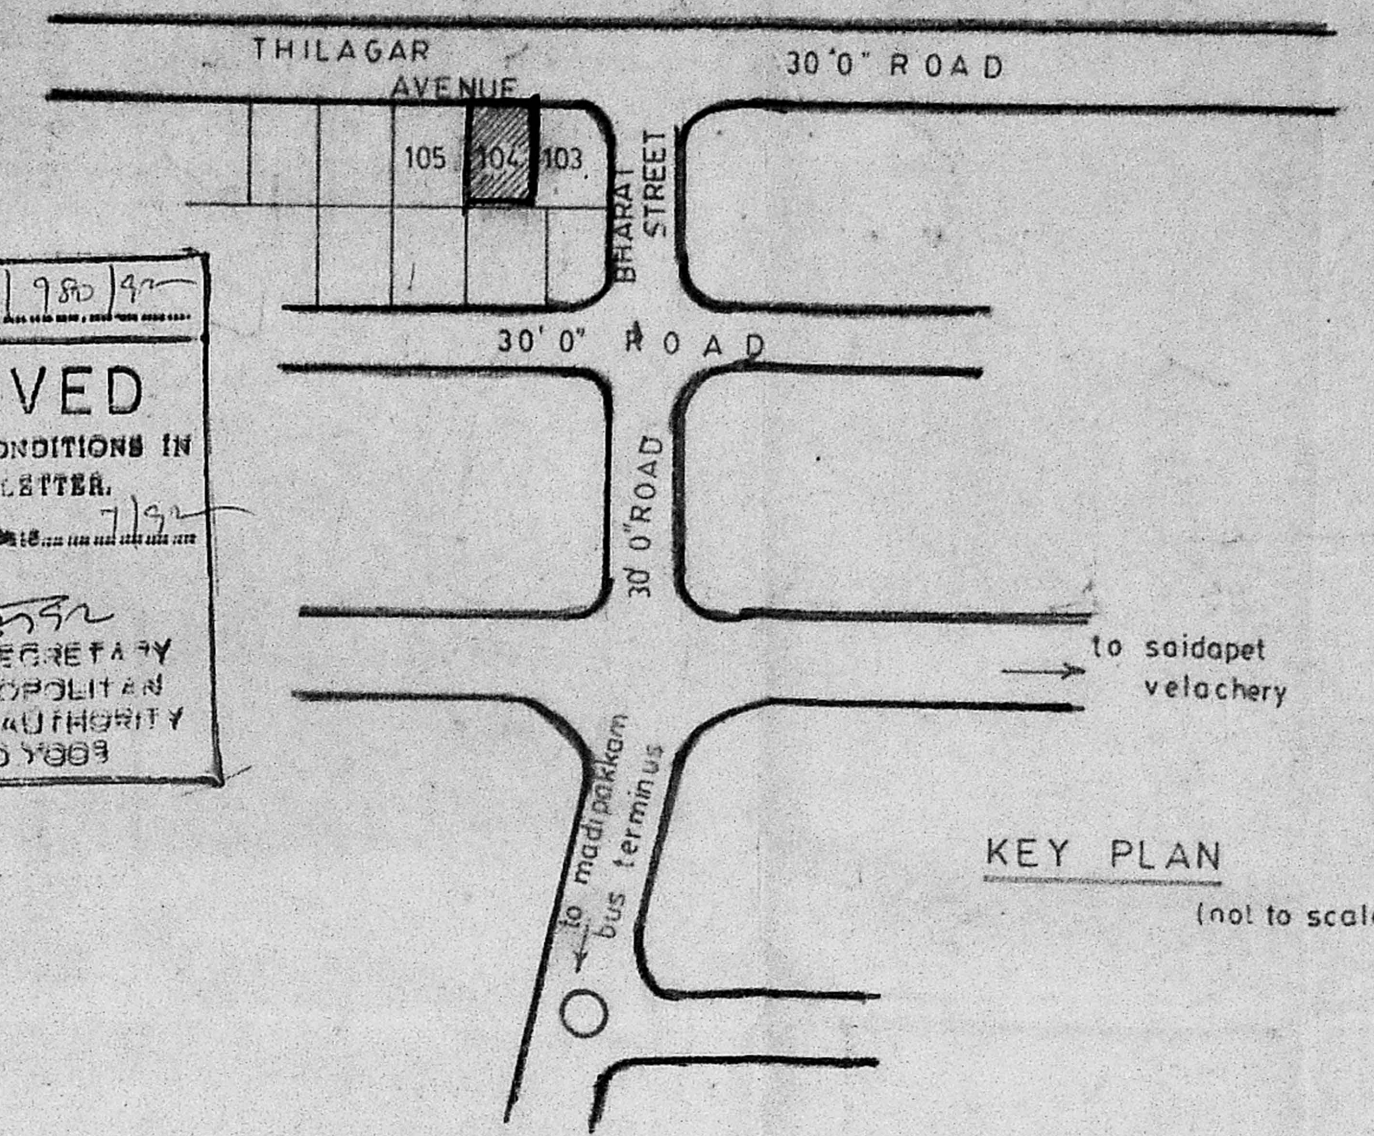


KEY PLAN


(not to scale)

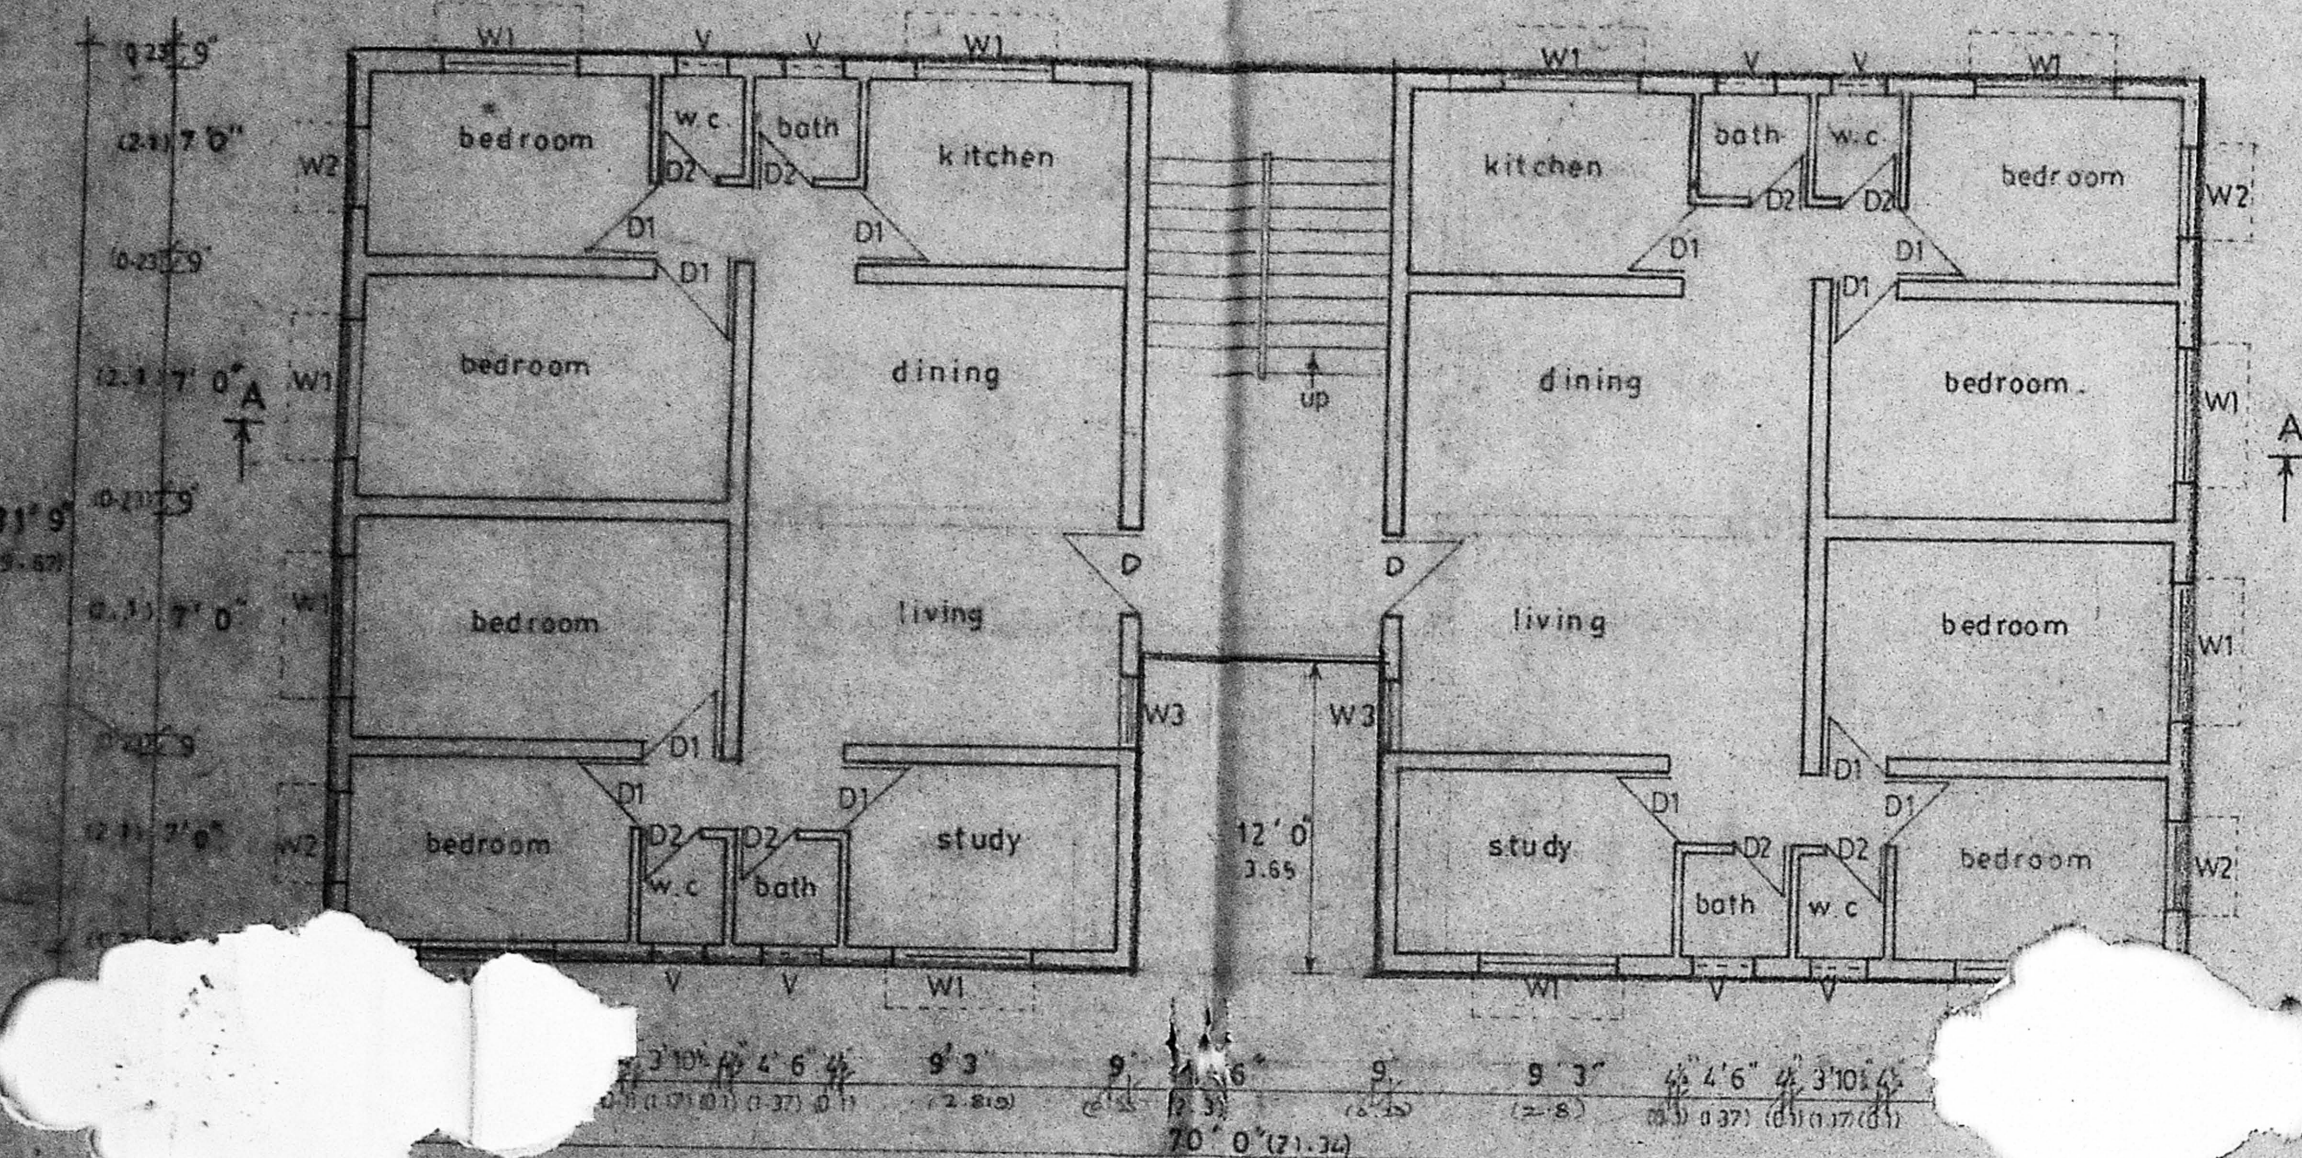

FIRST FLOOR PLAN

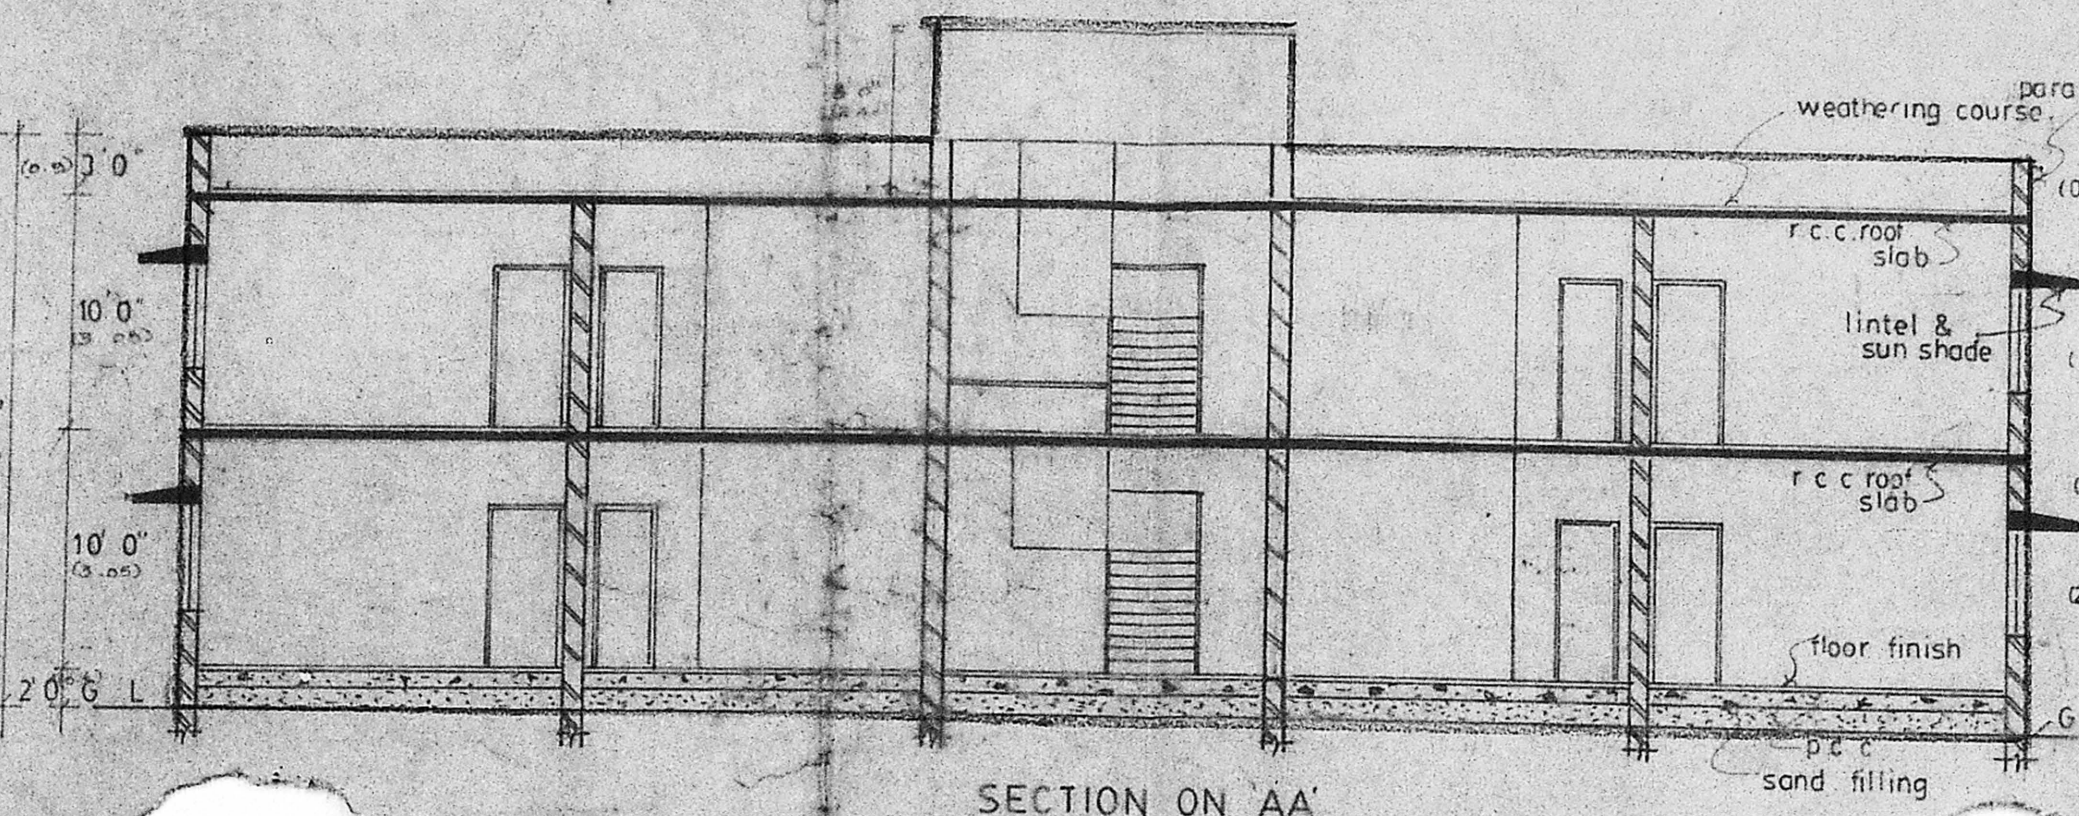


SECTION ON AA

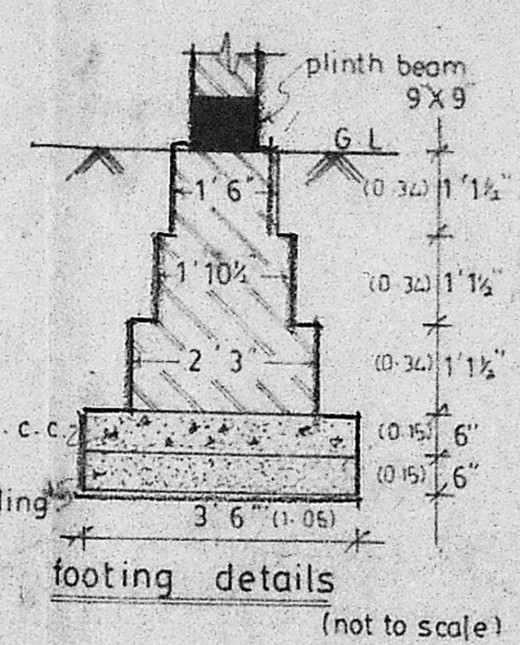


FOOTING DETAILS


COMPOUND WALL DETAILS

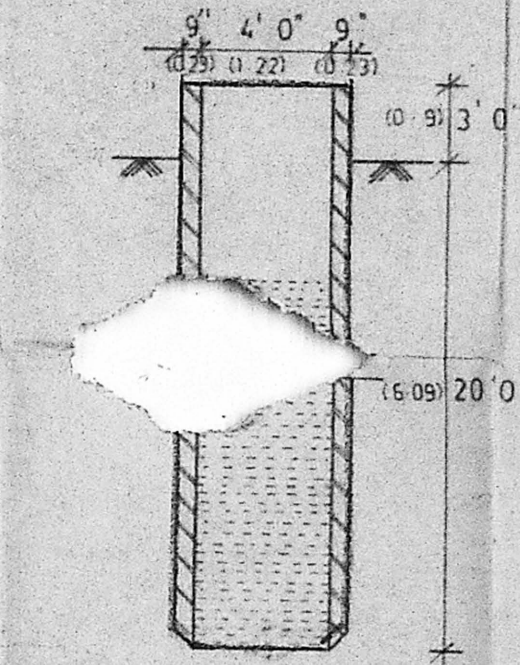


WELL DETAILS

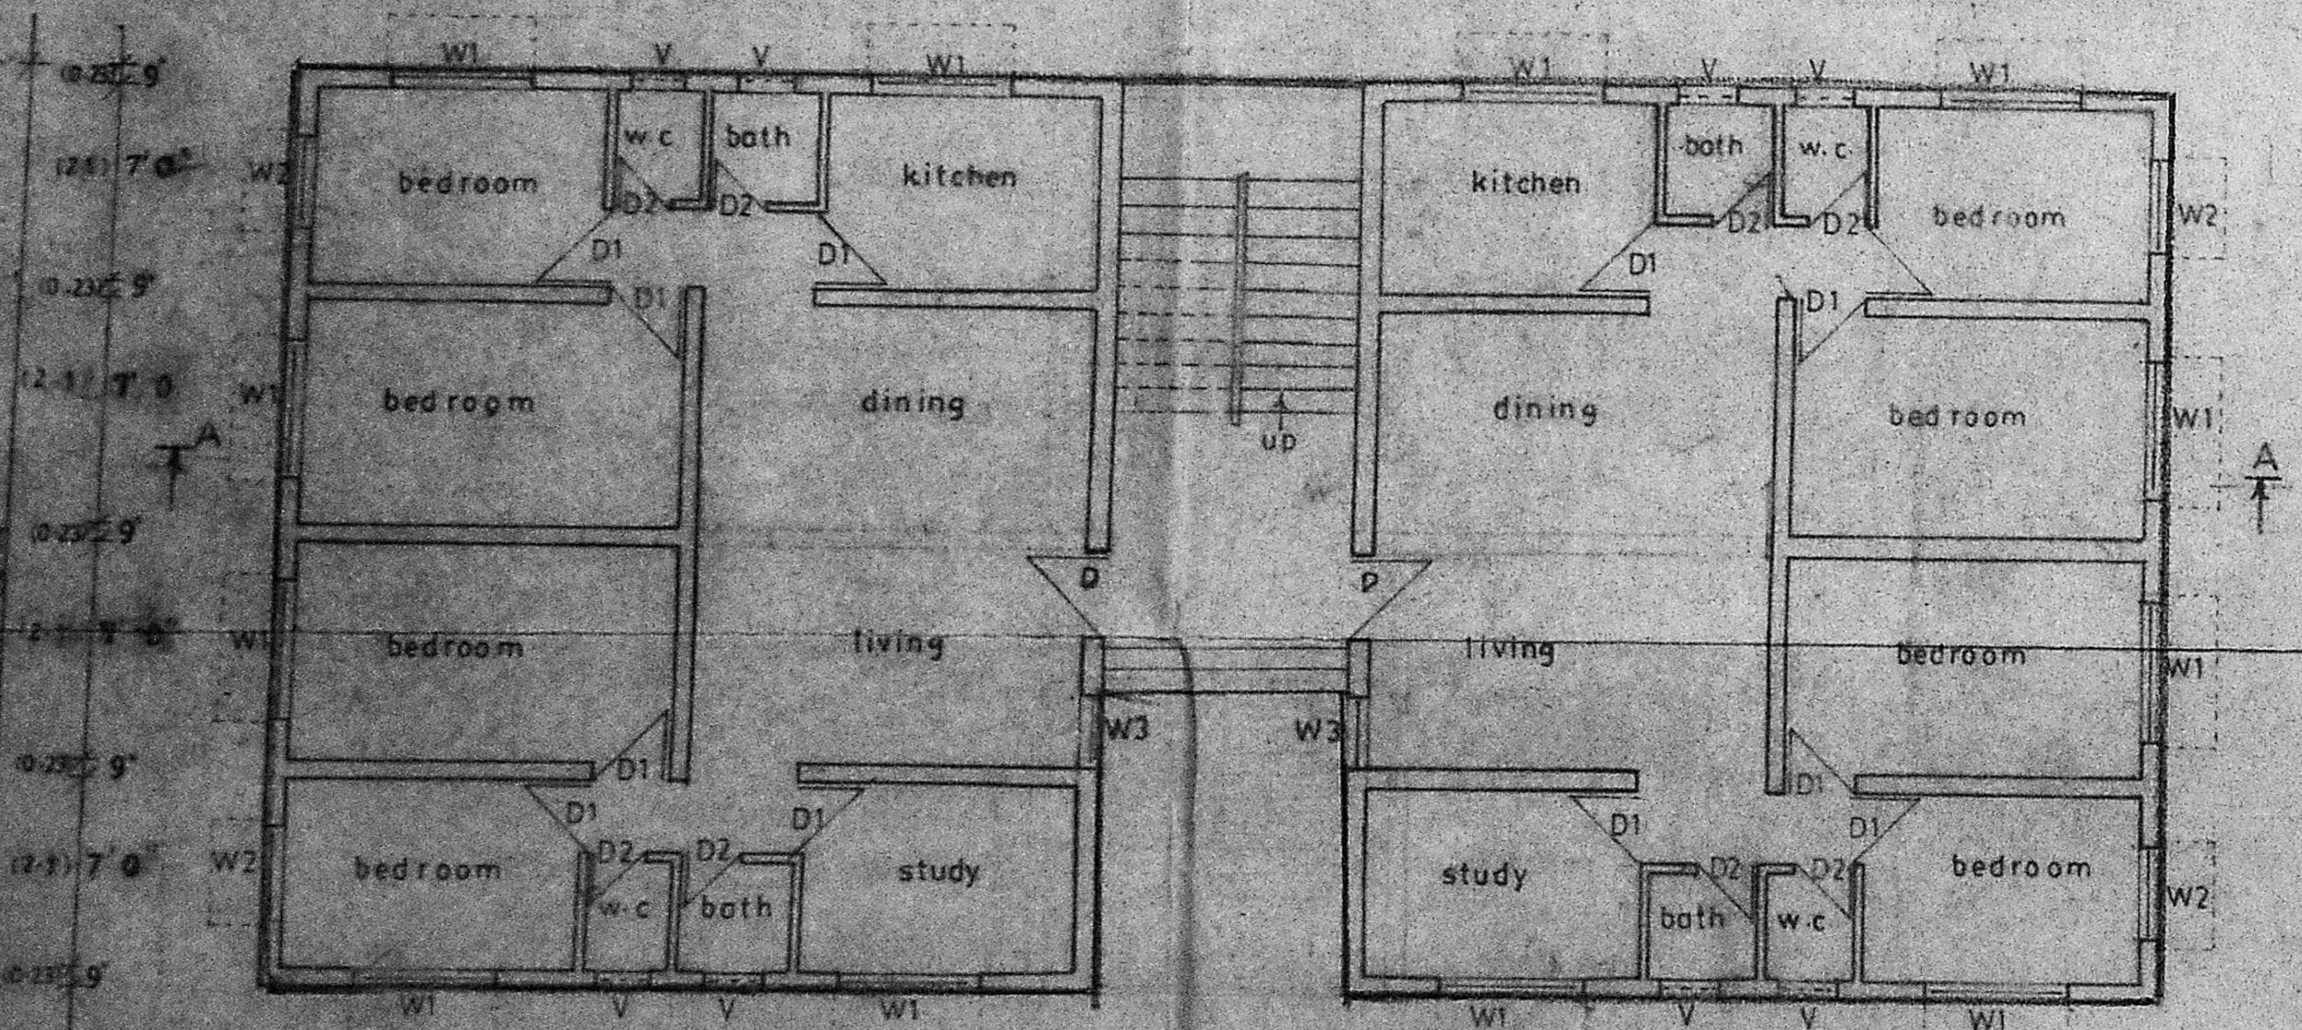

GROUND FLOOR PLAN

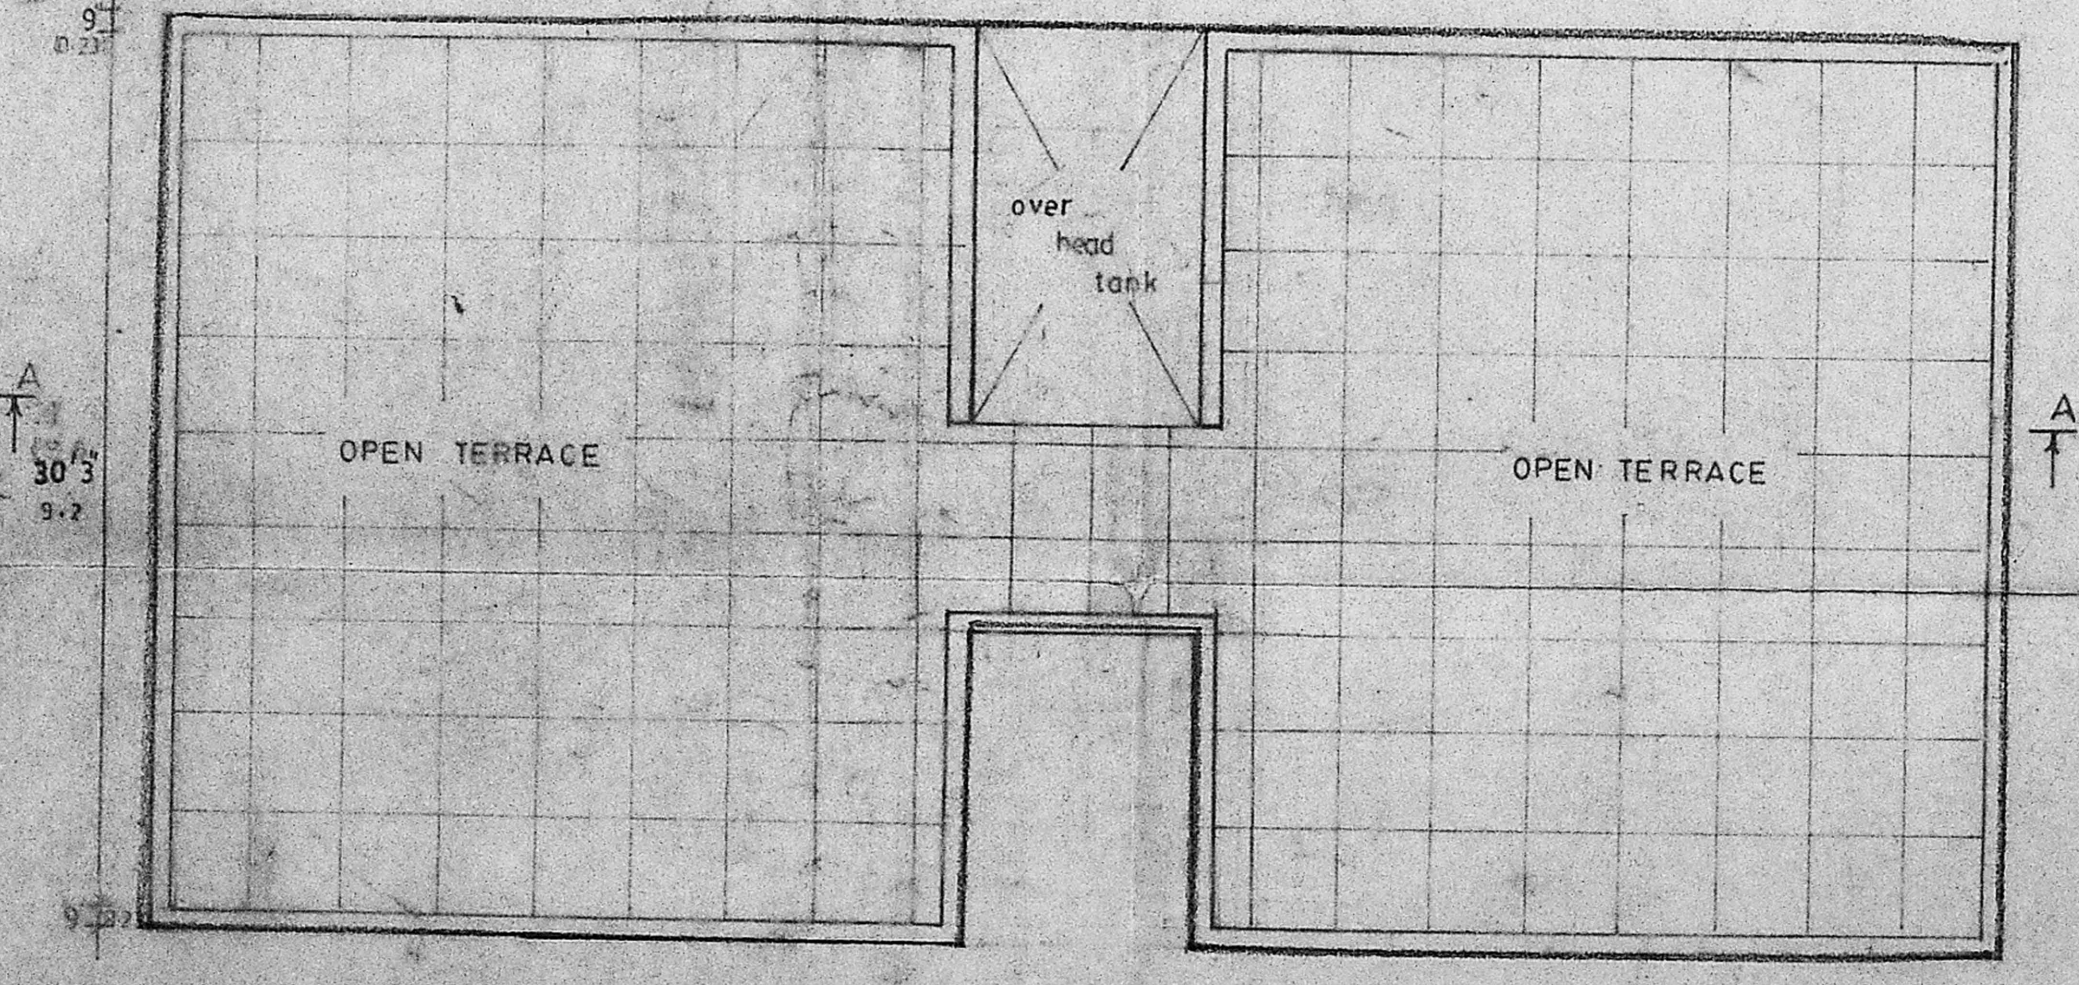

TERRACE PLAN

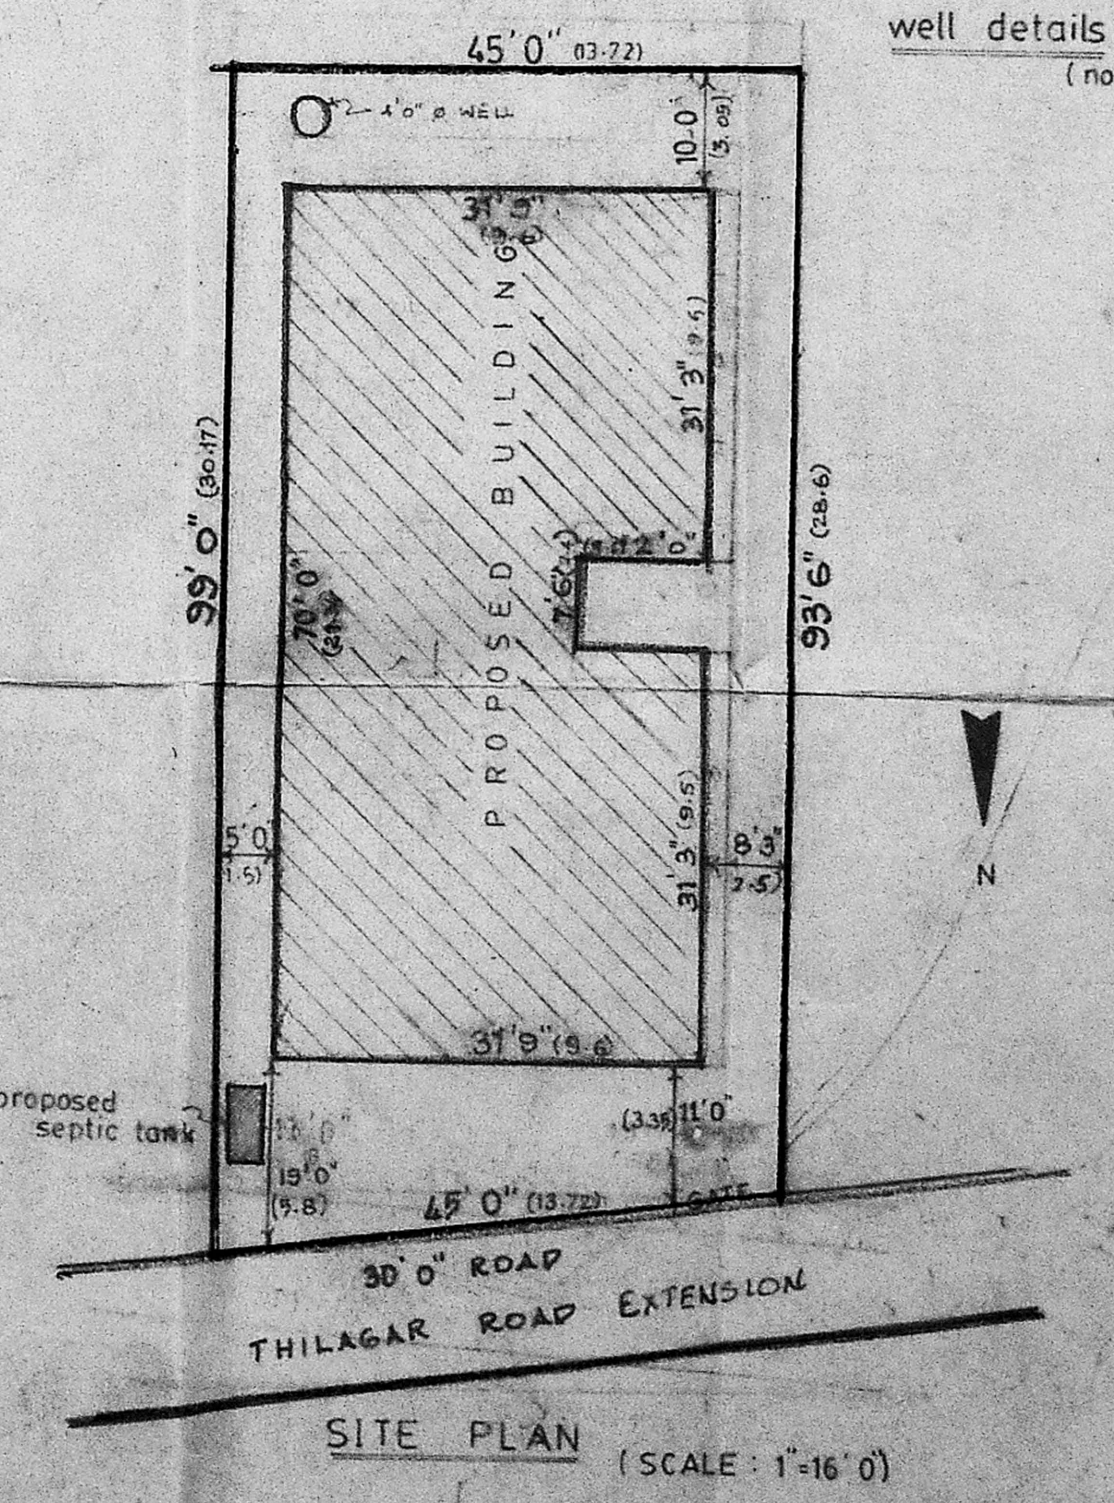

SITE PLAN

(SCALE : 1" = 16'0")