




PLAN SHOWING THE REGULARISATION OF SHOP AND PROPOSED CONSTRUCTION OF S NR 237/2B CHITLAPAKKAM VILLAGE SAIDAPET TALUK
SCALE 1" = 8' 0"

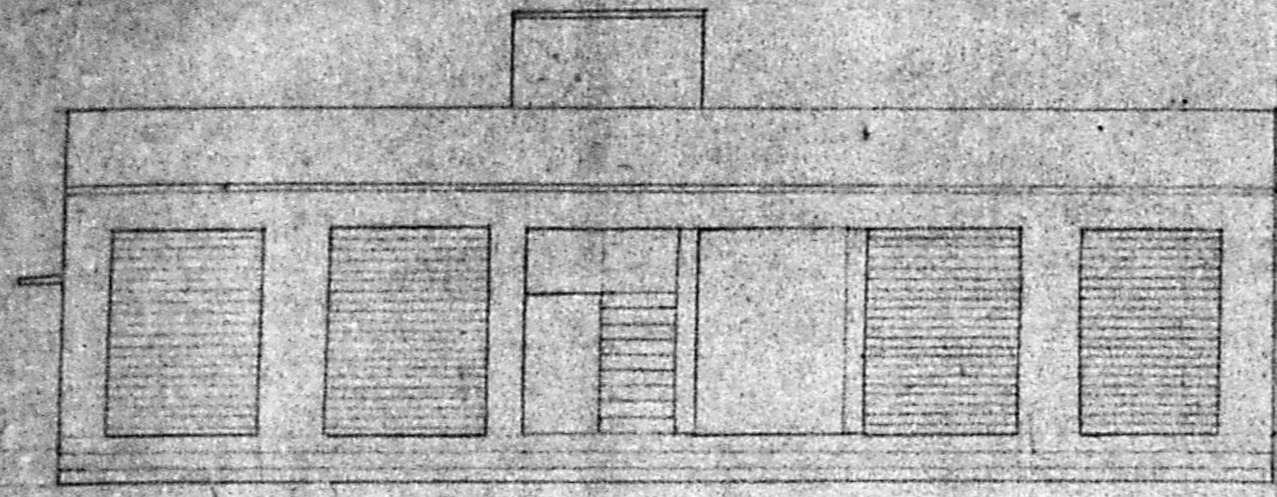


ELEVATION

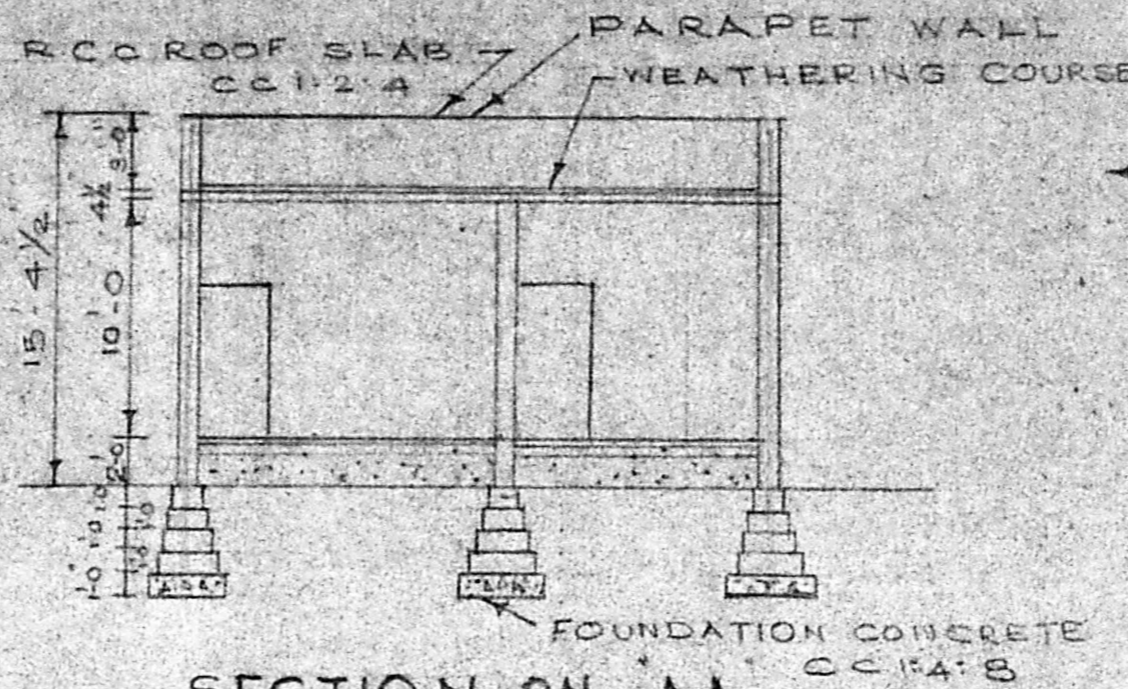


SECTION ON AA

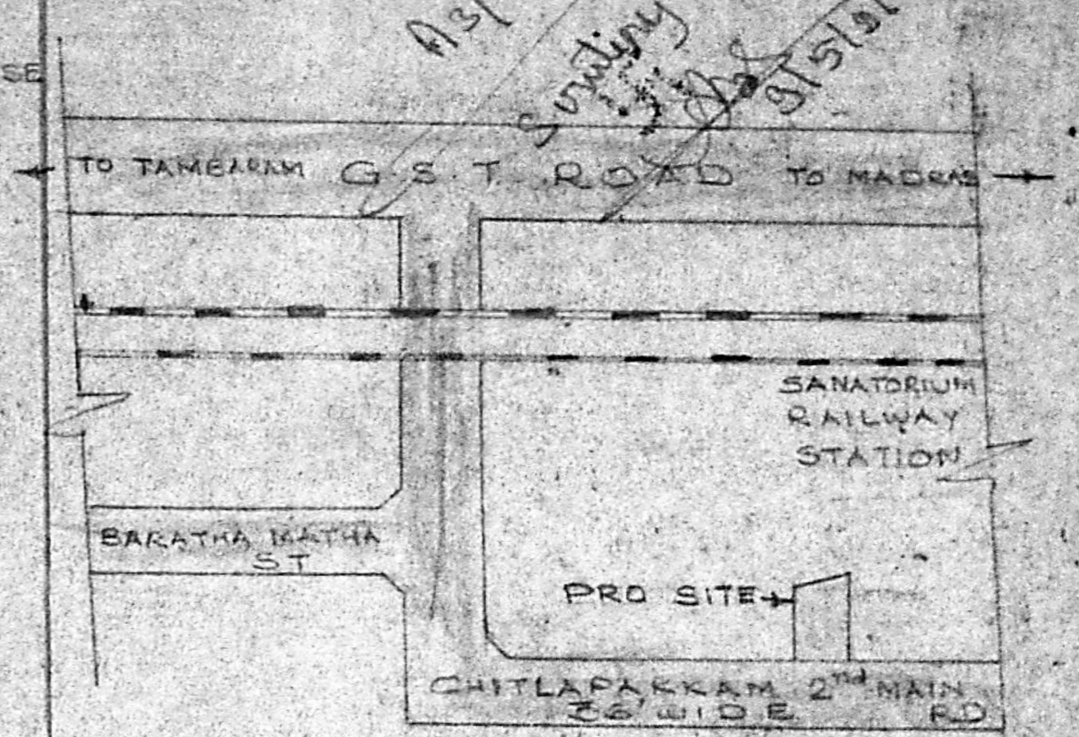


KEY PLAN

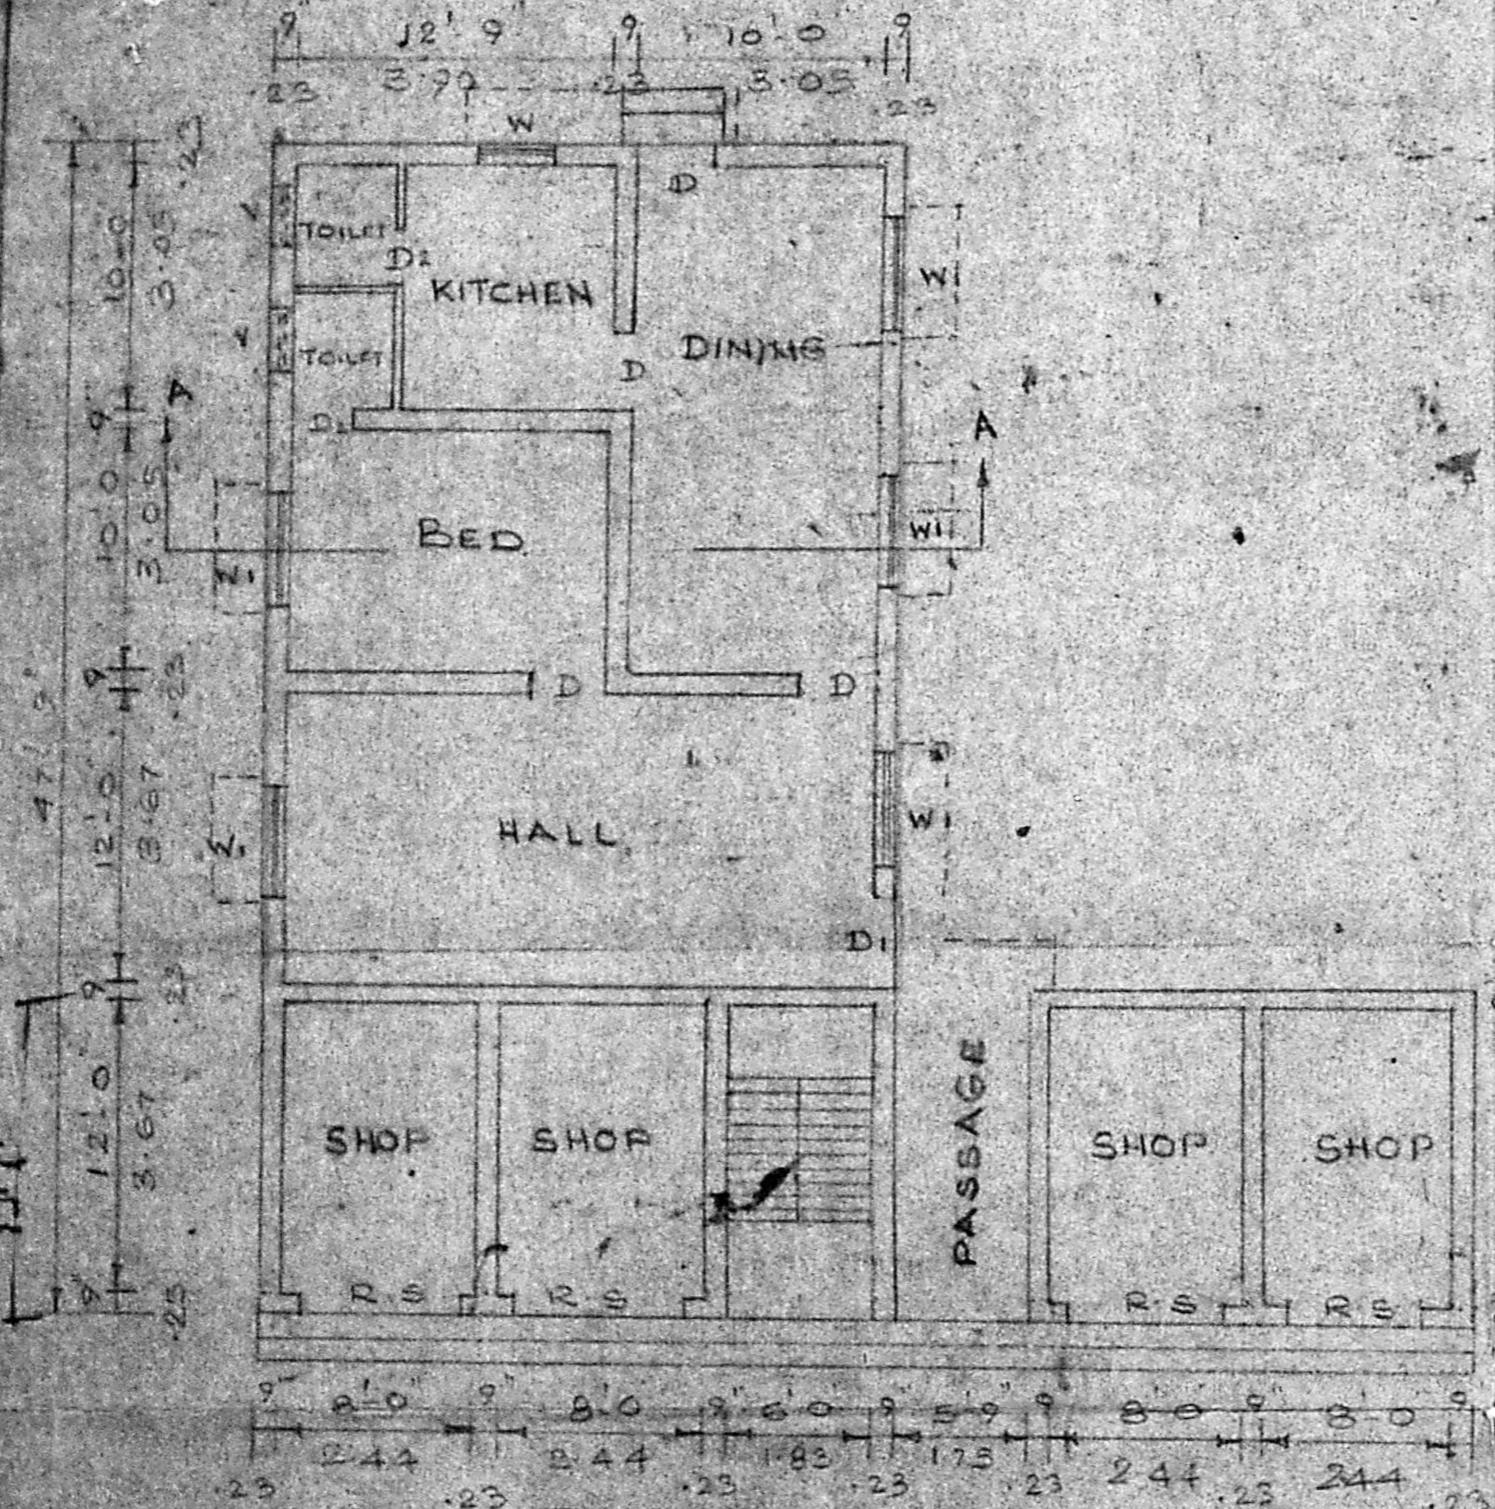


G. FLOOR PLAN

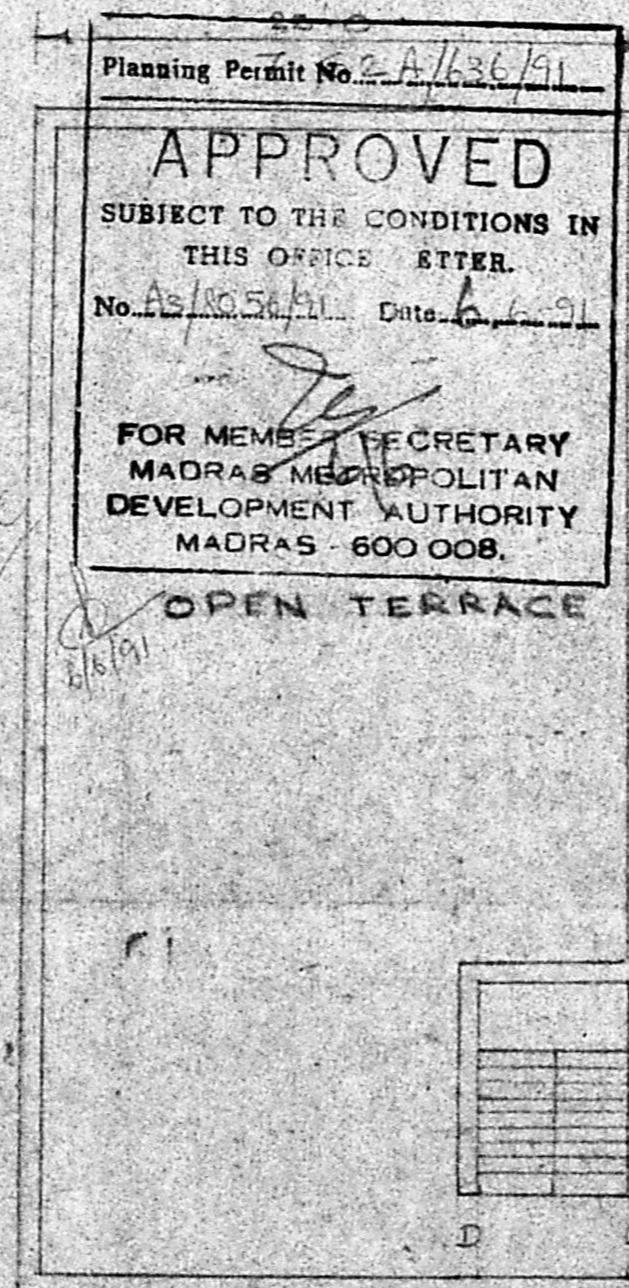

TERRACE PLAN A

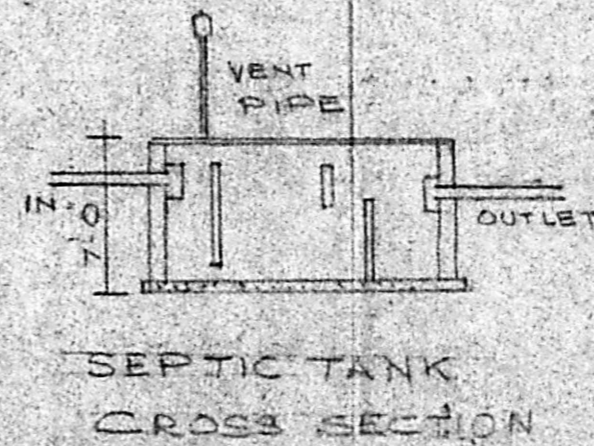

SEPTIC TANK CROSS SECTION

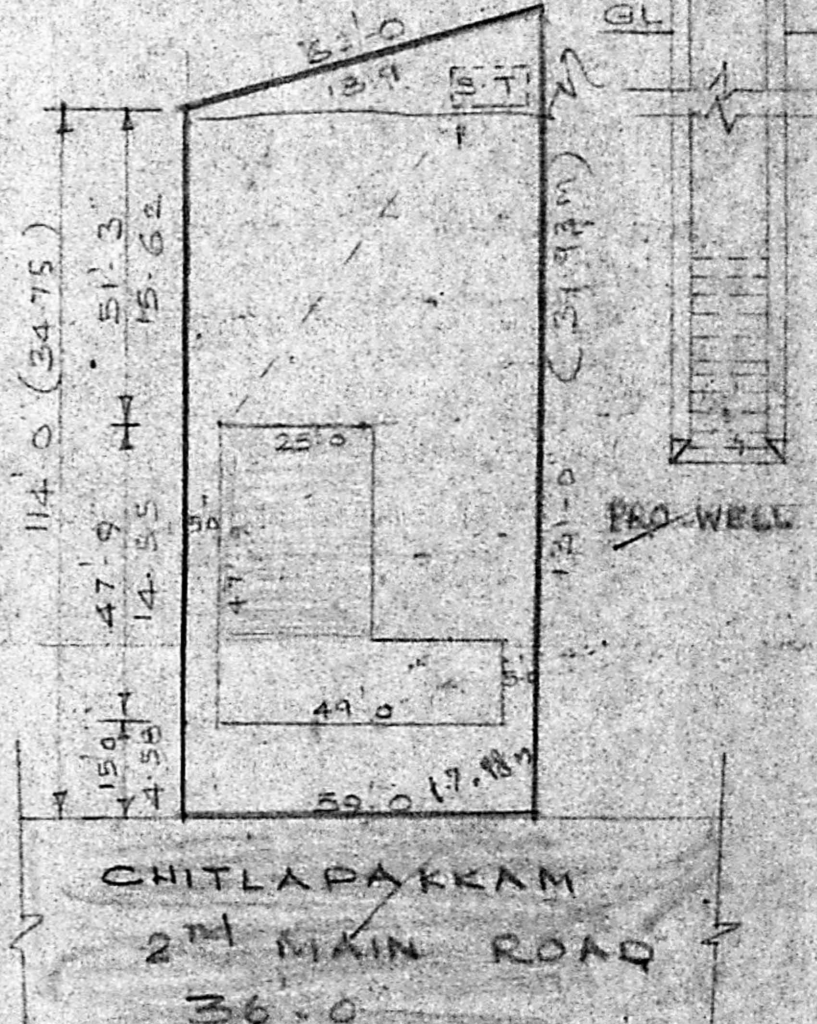

SITE PLAN SCALE 1:32

VENUGOPAL
CONSULTING CIVIL ENGINEER
LICENSE SURVEYOR CLASS 1
CORPORATION OF MADRAS
S. NEELAKANDAN STREET
MUNGAMBAKKAN LAKSHMEE
MADRAS 600 008
LICENSED SURVEYOR

OWNER