




SECTION A-A
SCALE: 1:100

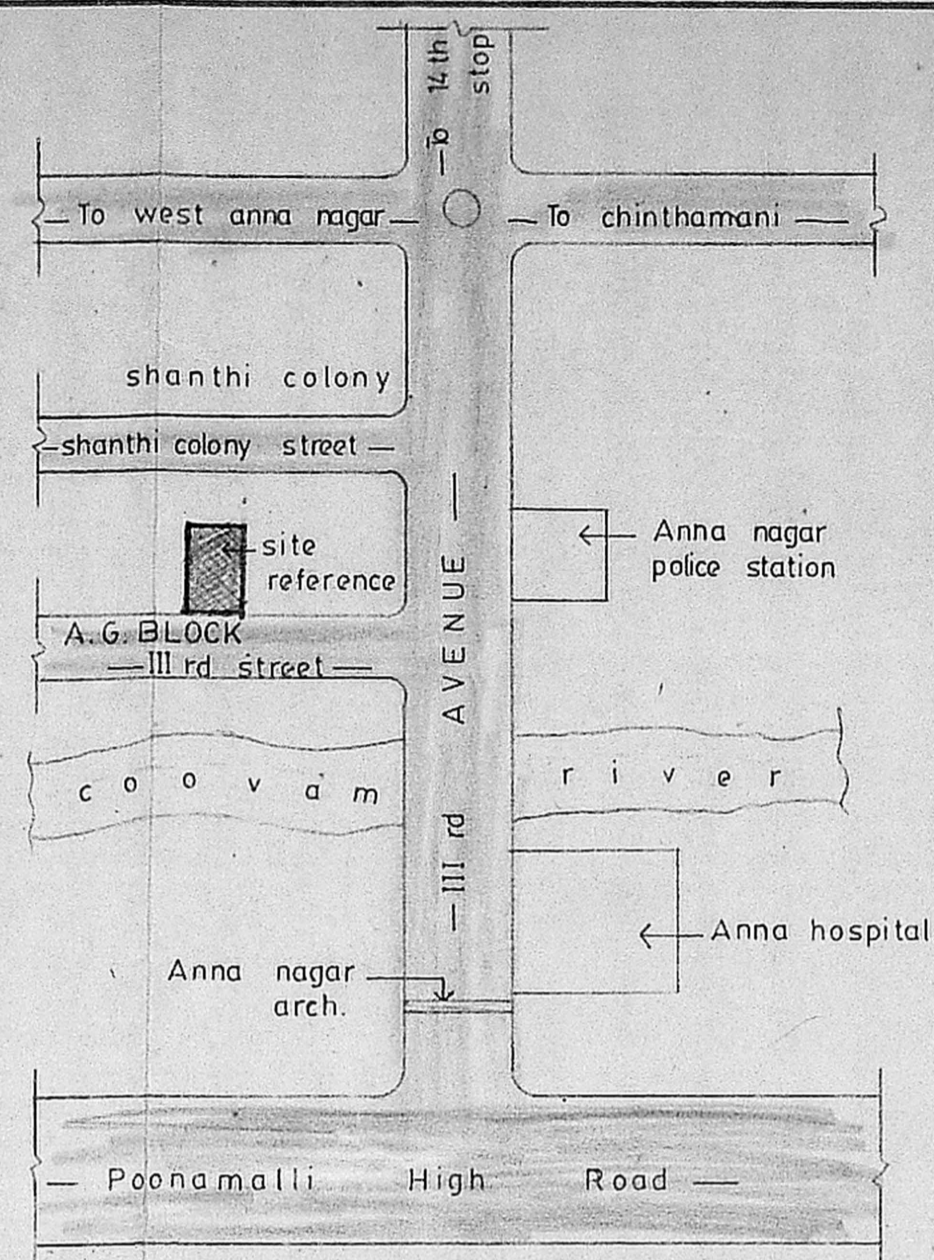

TOPO PLAN (not to scale)

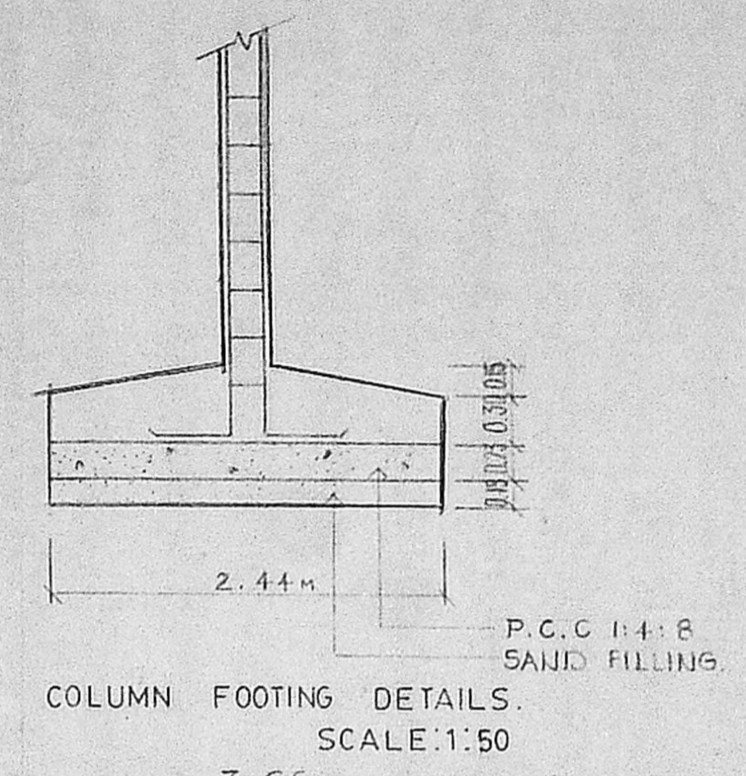


COLUMN FOOTING DETAILS.
SCALE: 1:50

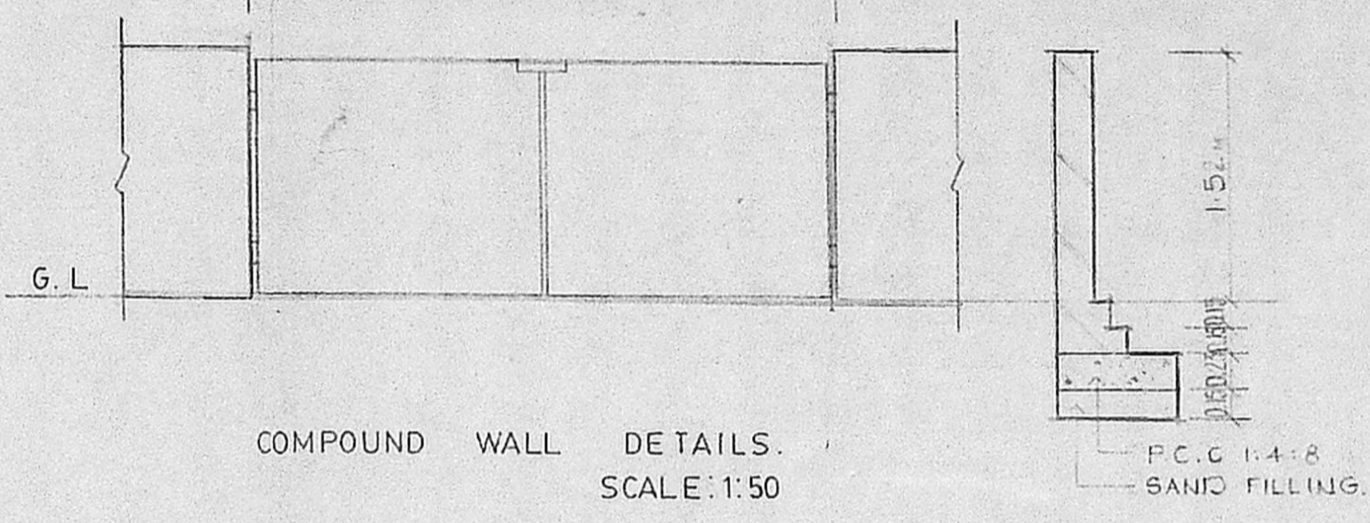


COMPOUND WALL DETAILS.
SCALE: 1:50


Planning Permit No.
APPROVED
SUBJECT TO THE CONDITIONS IN THIS OFFICIAL ORDER.
No. ...
FOR MEMBER SECRETARY
MADRAS METROPOLITAN
DEVELOPMENT AUTHORITY
MADRAS-600 008

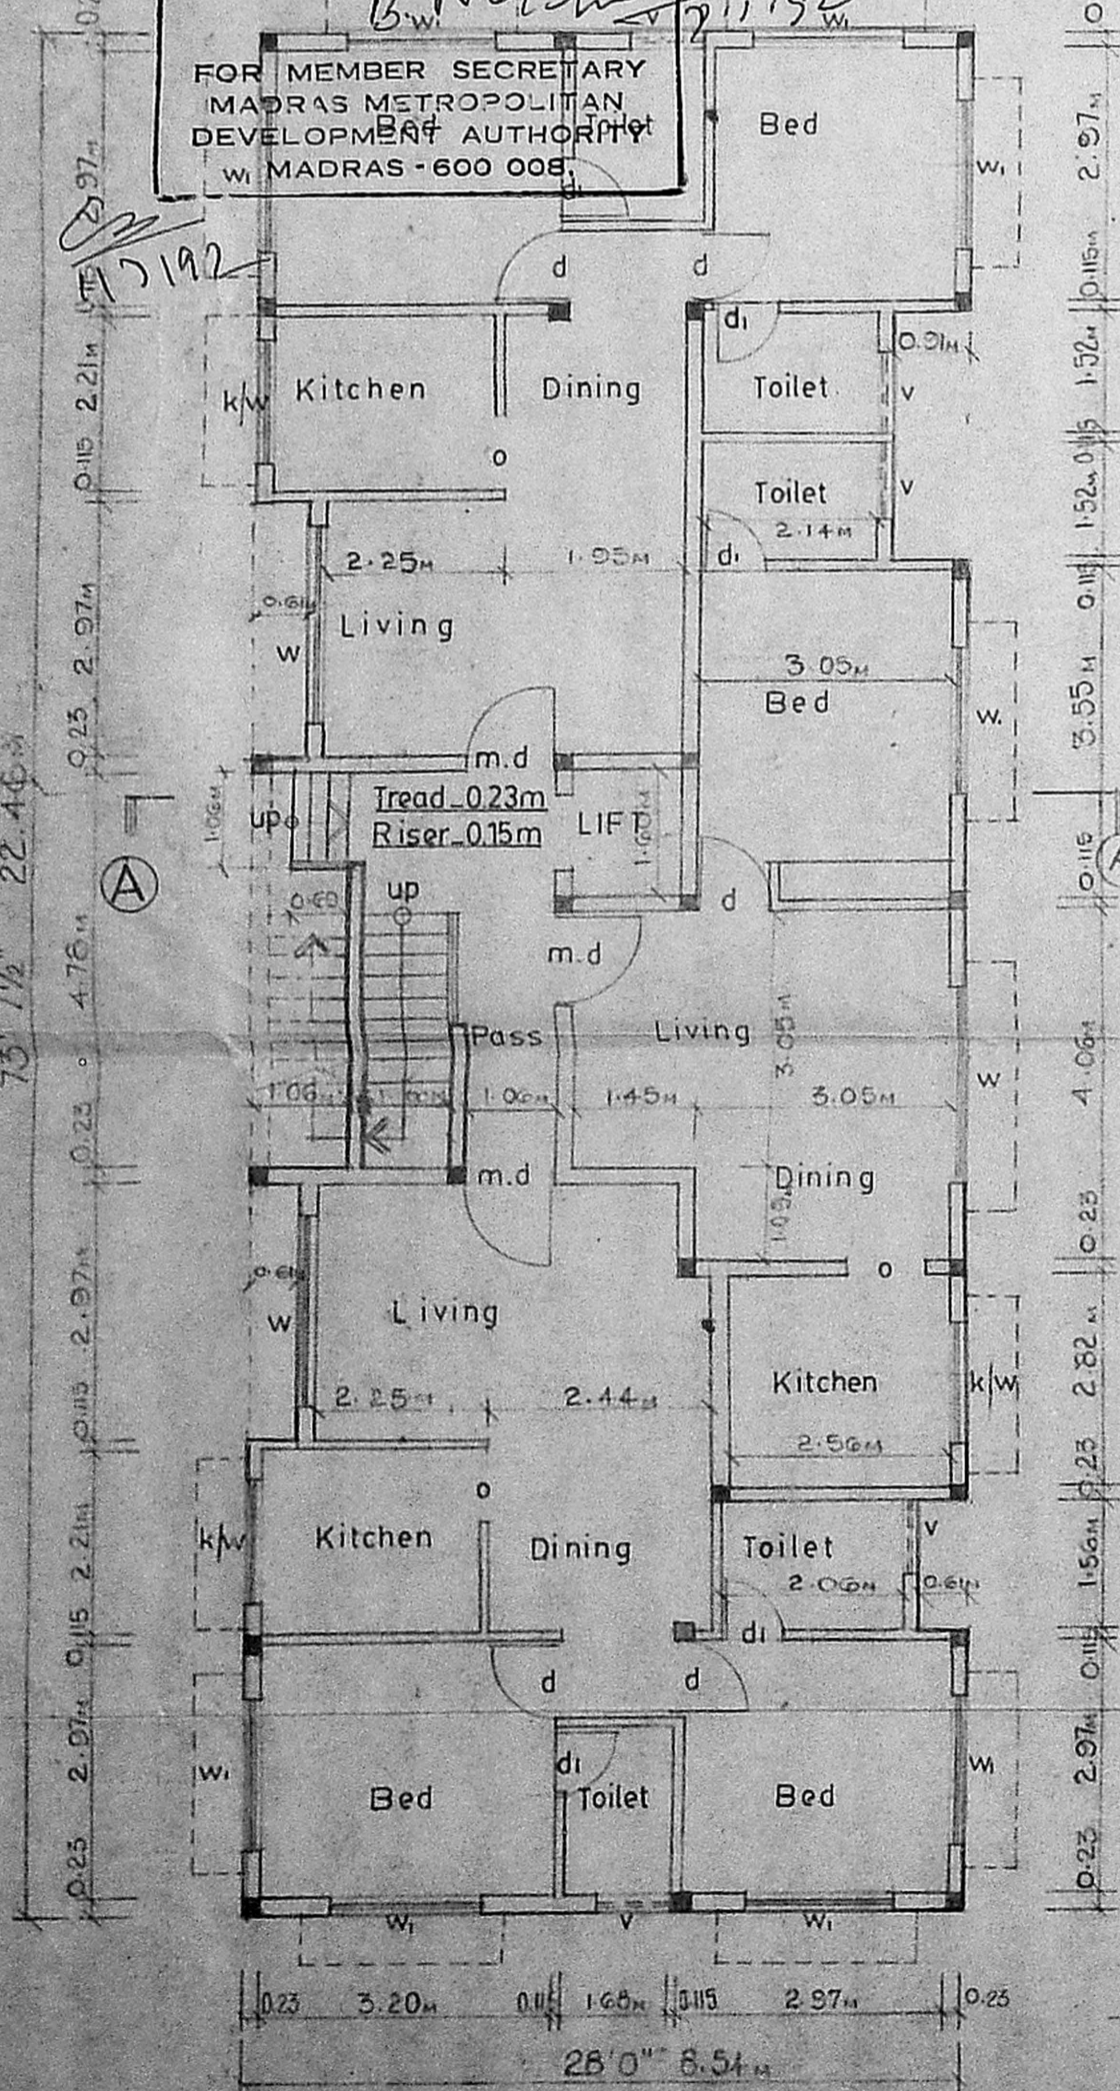


GROUND FLOOR PLAN
SCALE: 1:100

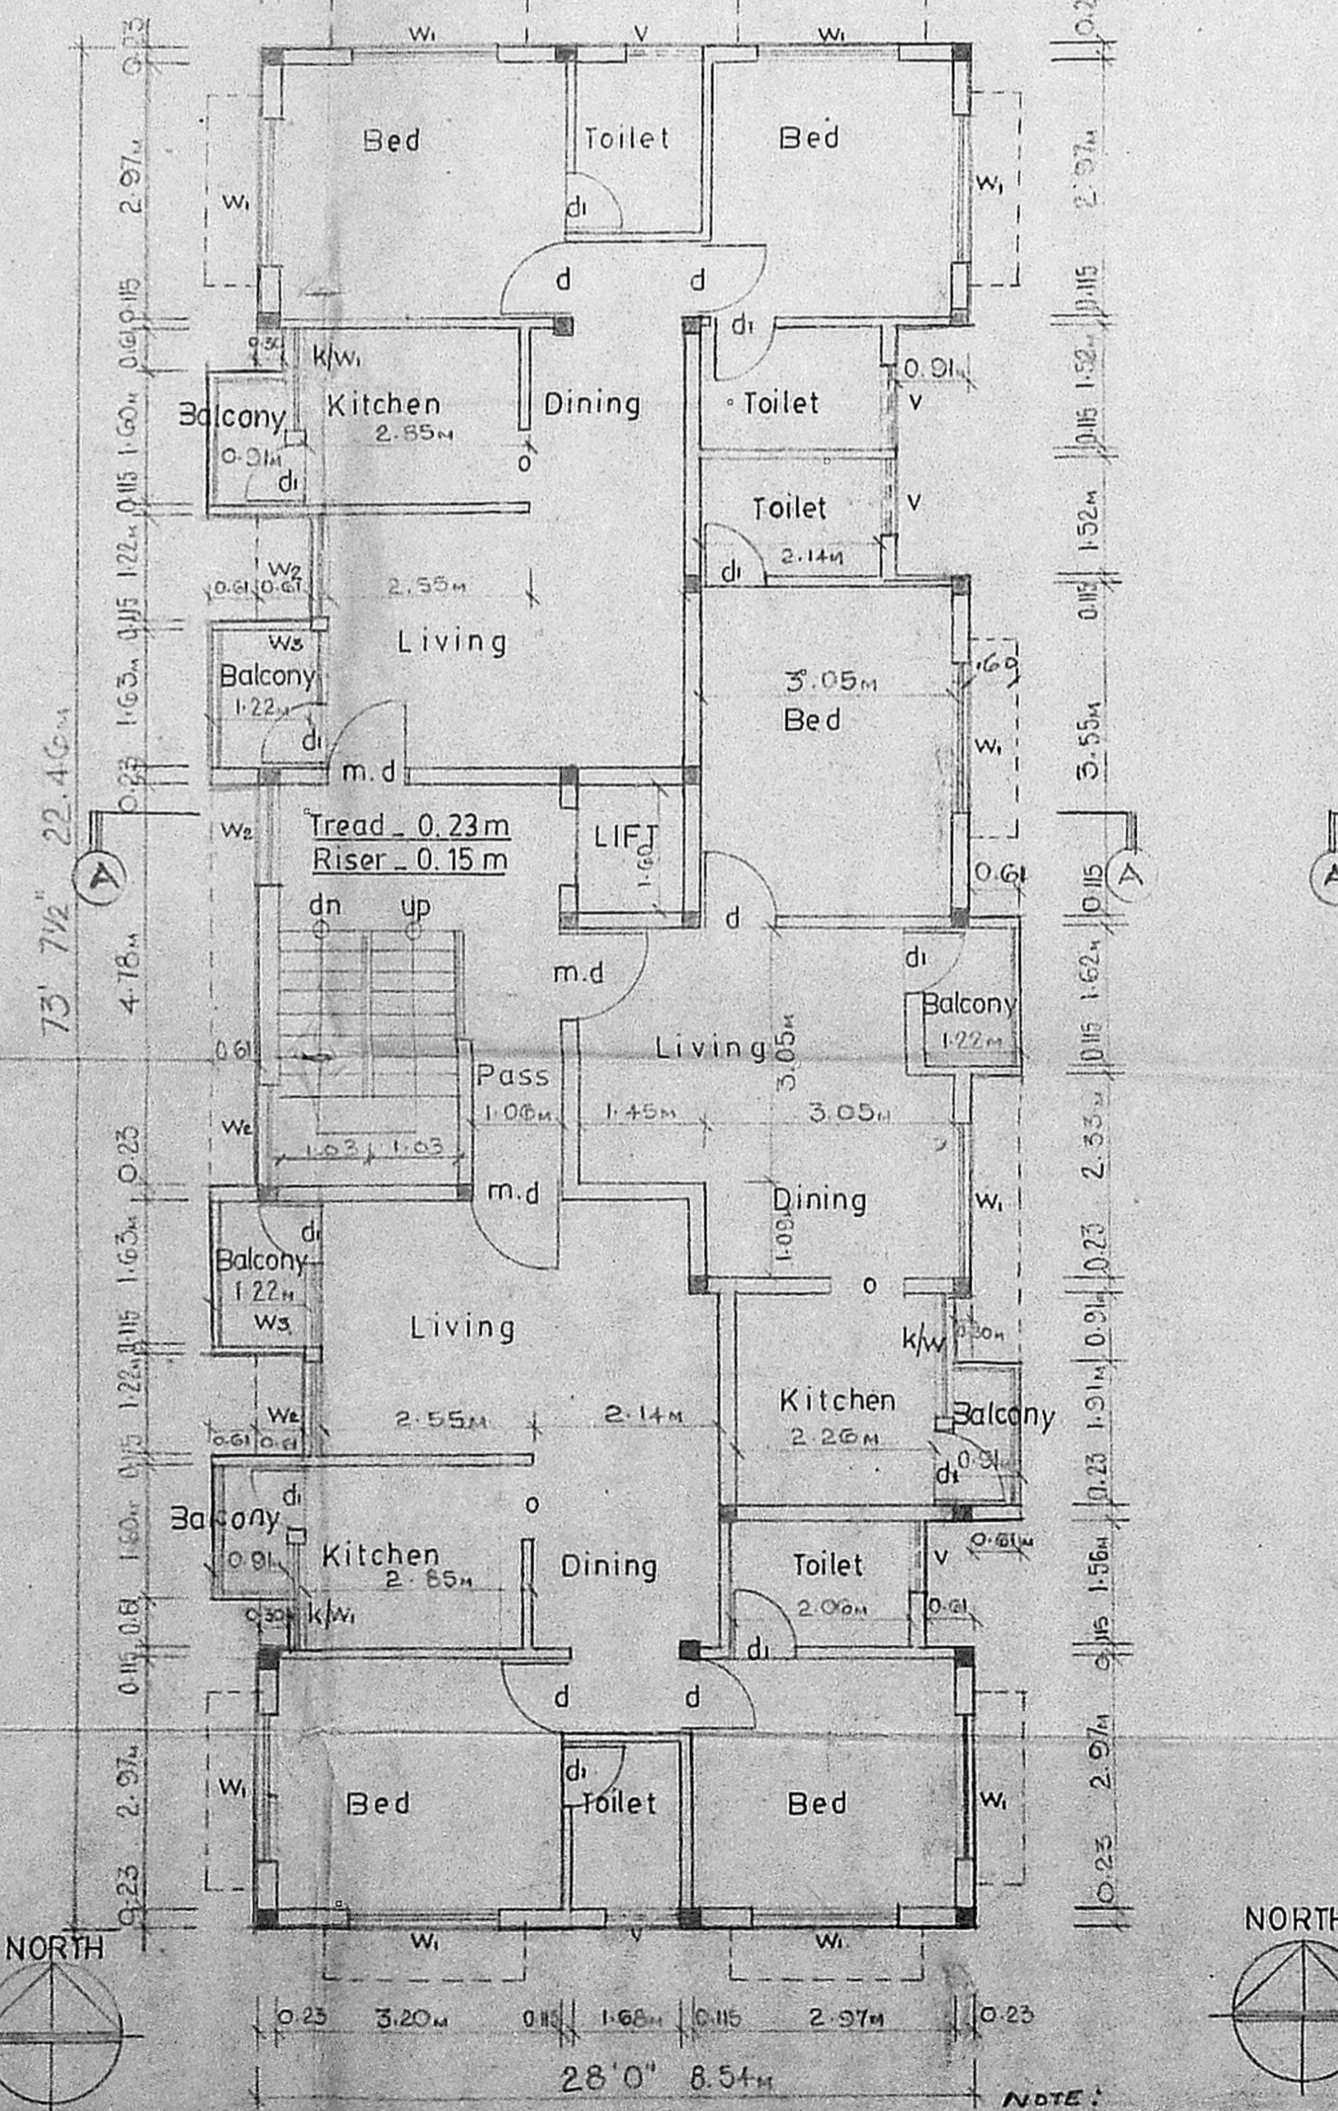

TYPICAL FLOOR PLAN (1st, 2nd & 3rd floors)
SCALE: 1:100

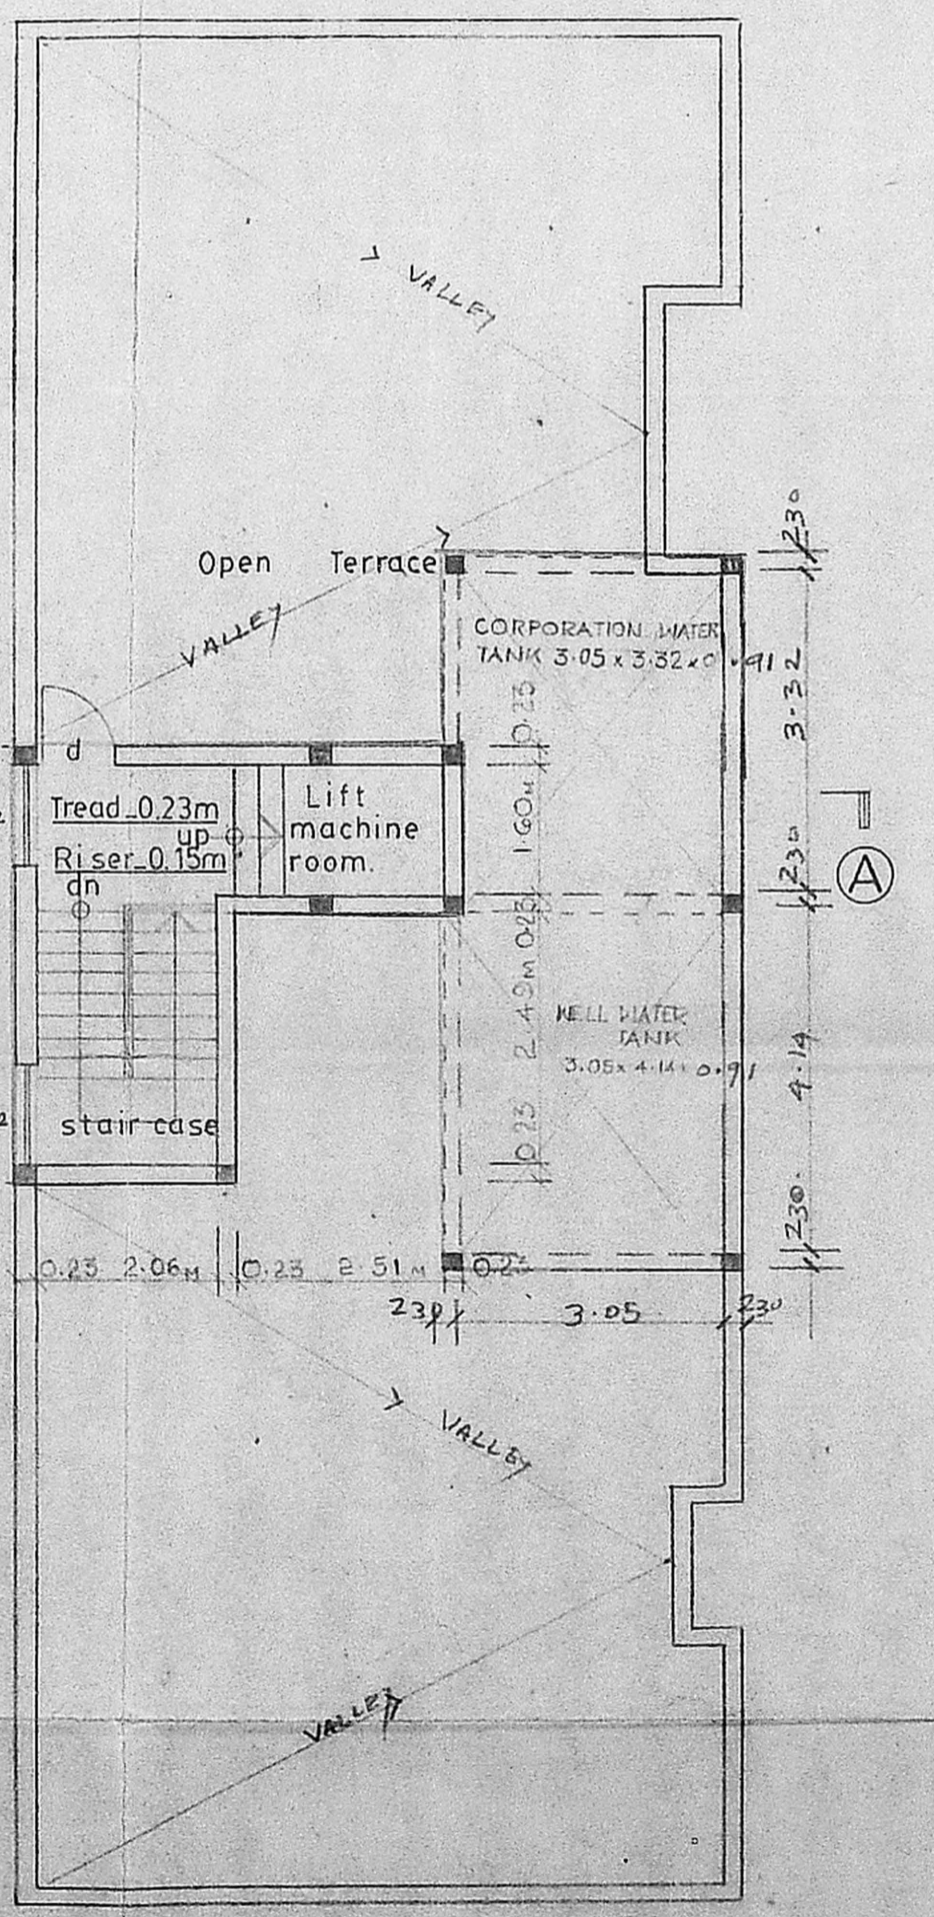

TERRACE FLOOR PLAN
SCALE: 1:100

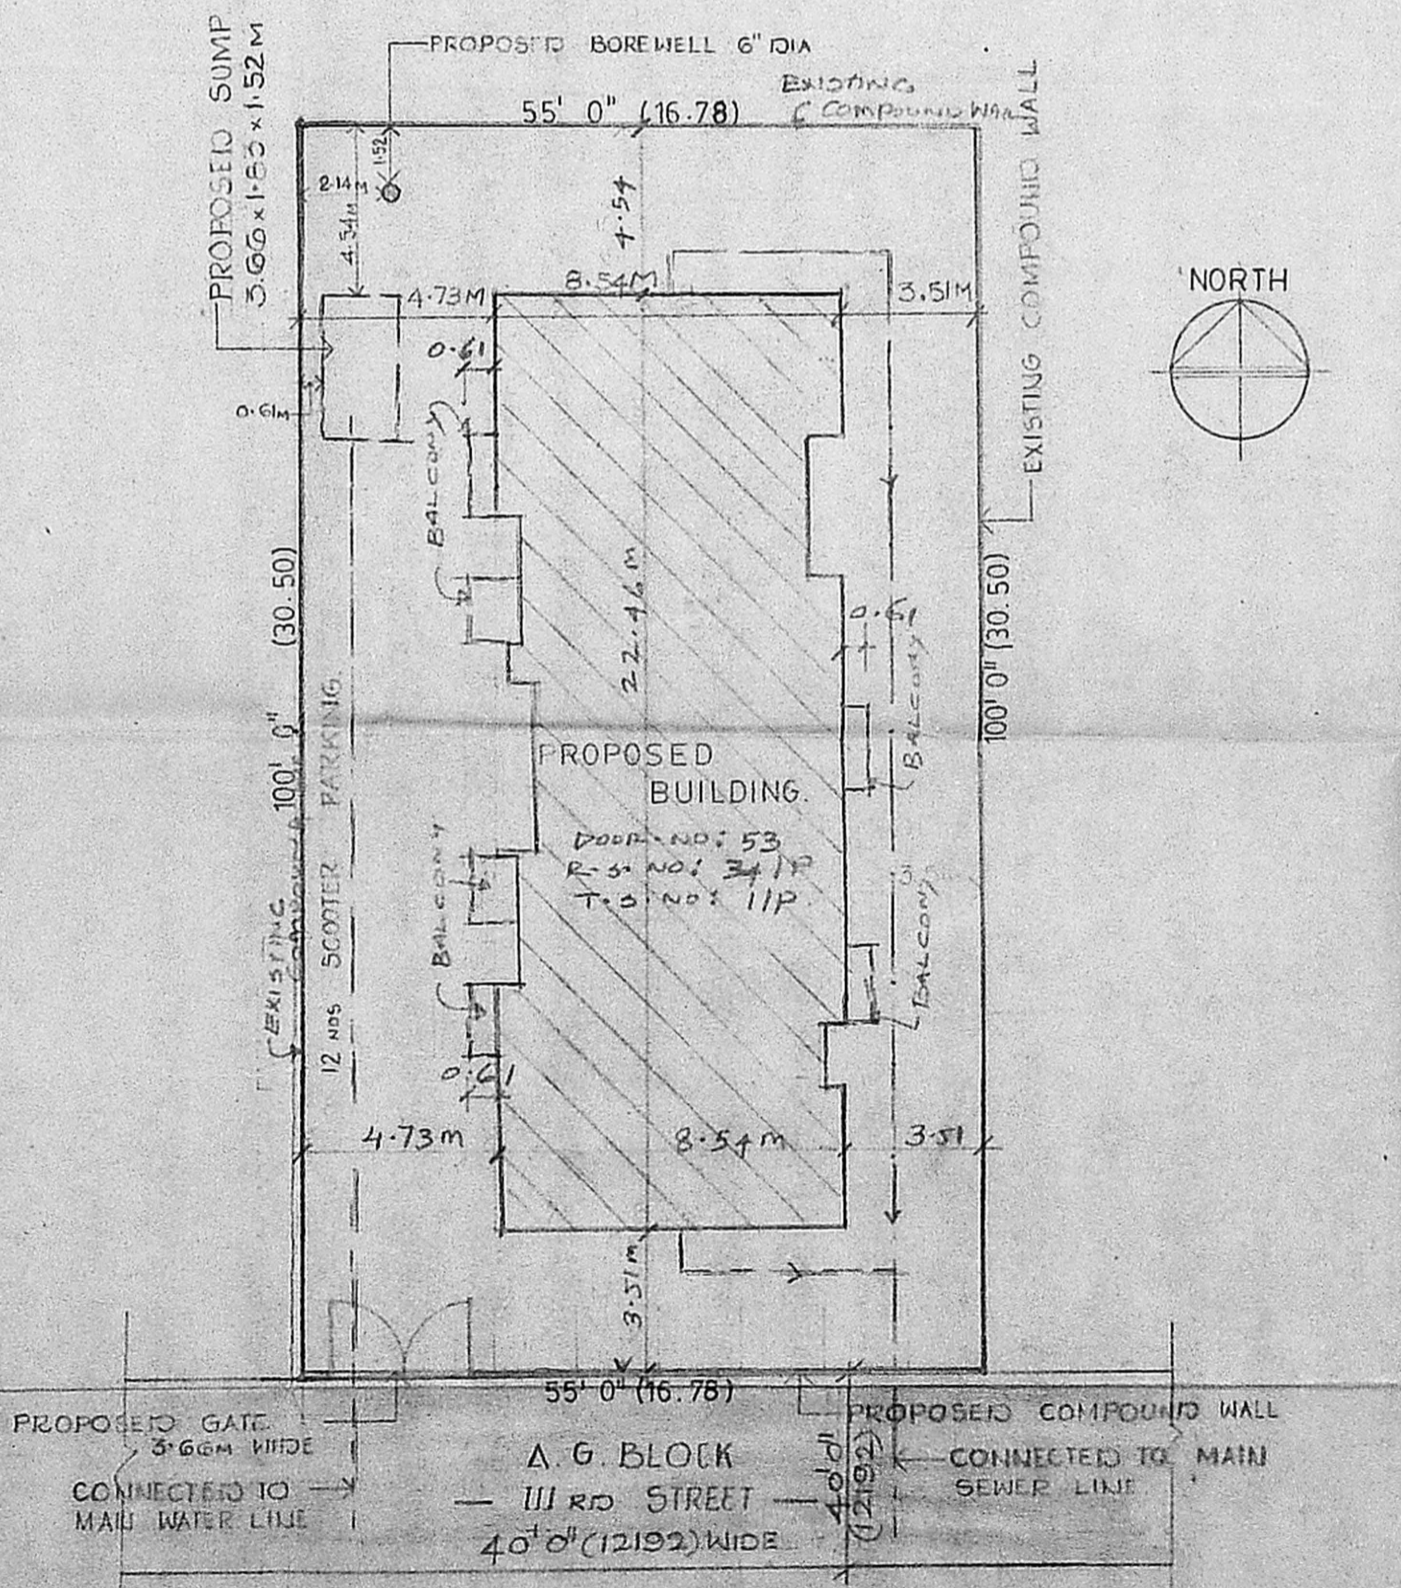

SITE PLAN
SCALE: 1:200

SCHEDULE OF JOINERY			
TYPE	WIDTH	HEIGHT	DESCRIPTION
m.d	1.06	2.14	T.w flush door.
di	0.91	2.14	-do-
ds	0.76	2.14	-do-
w	2.44	1.22	T.w glazed window
w	1.83	1.22	-do-
ws	1.22	1.22	-do-
ws	0.91	1.22	-do-
k.w	1.52	1.06	-do-
k.w	1.22	1.06	-do-
v	0.91	0.61	T.w glazed ventilator.

MMDA TB/DP NO. ...
DETAILED SPECIFICATION NO. ...
FOUNDATIONS: R.C.C. column footing on ...
FLOORING: Mosaic flooring
SUPER PART: Brick work in c.m.1:5 & plastered with c.m. 1:4
STRUCTURE II
R.C.C. WORKS: R.C.C. slab, beams, lintels & sun shades are in mix 1:2:4 with suitable reinforcement.
WEATHERING: Tiles are laid slope over a mix of COURSE, brick jelly lime concrete with crude oil mix.
NOTE: Sump & O.A.T. to be scientifically closed. Bore well to be hermetically sealed.

AREA STATEMENT		
PLOT AREA	5500.000 sq.ft	511.15 sq.mt
F.S.I ALLOWED	8250.000 sq.ft	766.73 sq.mt
GROUND FLOOR AREA	1934.125 sq.ft	179.76 sq.mt
TYPICAL FLOOR AREA (1st, 2nd & 3rd floors)	6214.125 sq.ft	577.52 sq.mt
TOTAL AREA	8148.25 sq.ft	757.28 sq.mt

COLOUR CODE REFERENCE	
	PROPOSED WORK
	EXISTING ROAD
	BOUNDARY LINE
	WATER LINE
	SEWER LINE

C. SELVARAJAN (G.D., Arch., I.D., A.I.A)
REGISTERED ARCHITECT No. 218
Corporation of Madras
1, Sarangapani Street
MADRAS-600 017.
SIGNATURE OF ARCHITECT
P.B. Vedaraman

SIGNATURE OF OWNER.
REVISED DRG FOR
PROPOSED BUILDING IN DOOR NO 53
R.S. NO 34/P T.S. NO 11/P AT A.G. BLOCK III RD ST,
PERIAKODAL VILLAGE, ANNA NAGAR, MADRAS-40
BLOCK NO 14. PLOT NO: 2434.

FLOOR PLANS, SECTION, ELEVATION JOB. NO DRG. NO
SITE PLAN, TOPO PLAN.
SCALE: VARIED DATE: 17.07.1991 DRAWN: A.R. Kumar.
ARCHITECTS,
SELVARAJAN & ASSOCIATES,
NO.1, SARANGAPANI STREET, T.NAGAR-17