



B/13557/24/91 DC 7/8/91


Planning Permit No. **APPROVED**  
 SUBJECT TO THE CONDITIONS IN THIS OFFICE LETTER  
 No. 237  
 FOR MEMBER SECRETARY  
 MADRAS METROPOLITAN  
 DEVELOPMENT AUTHORITY  
 MADRAS-600 039

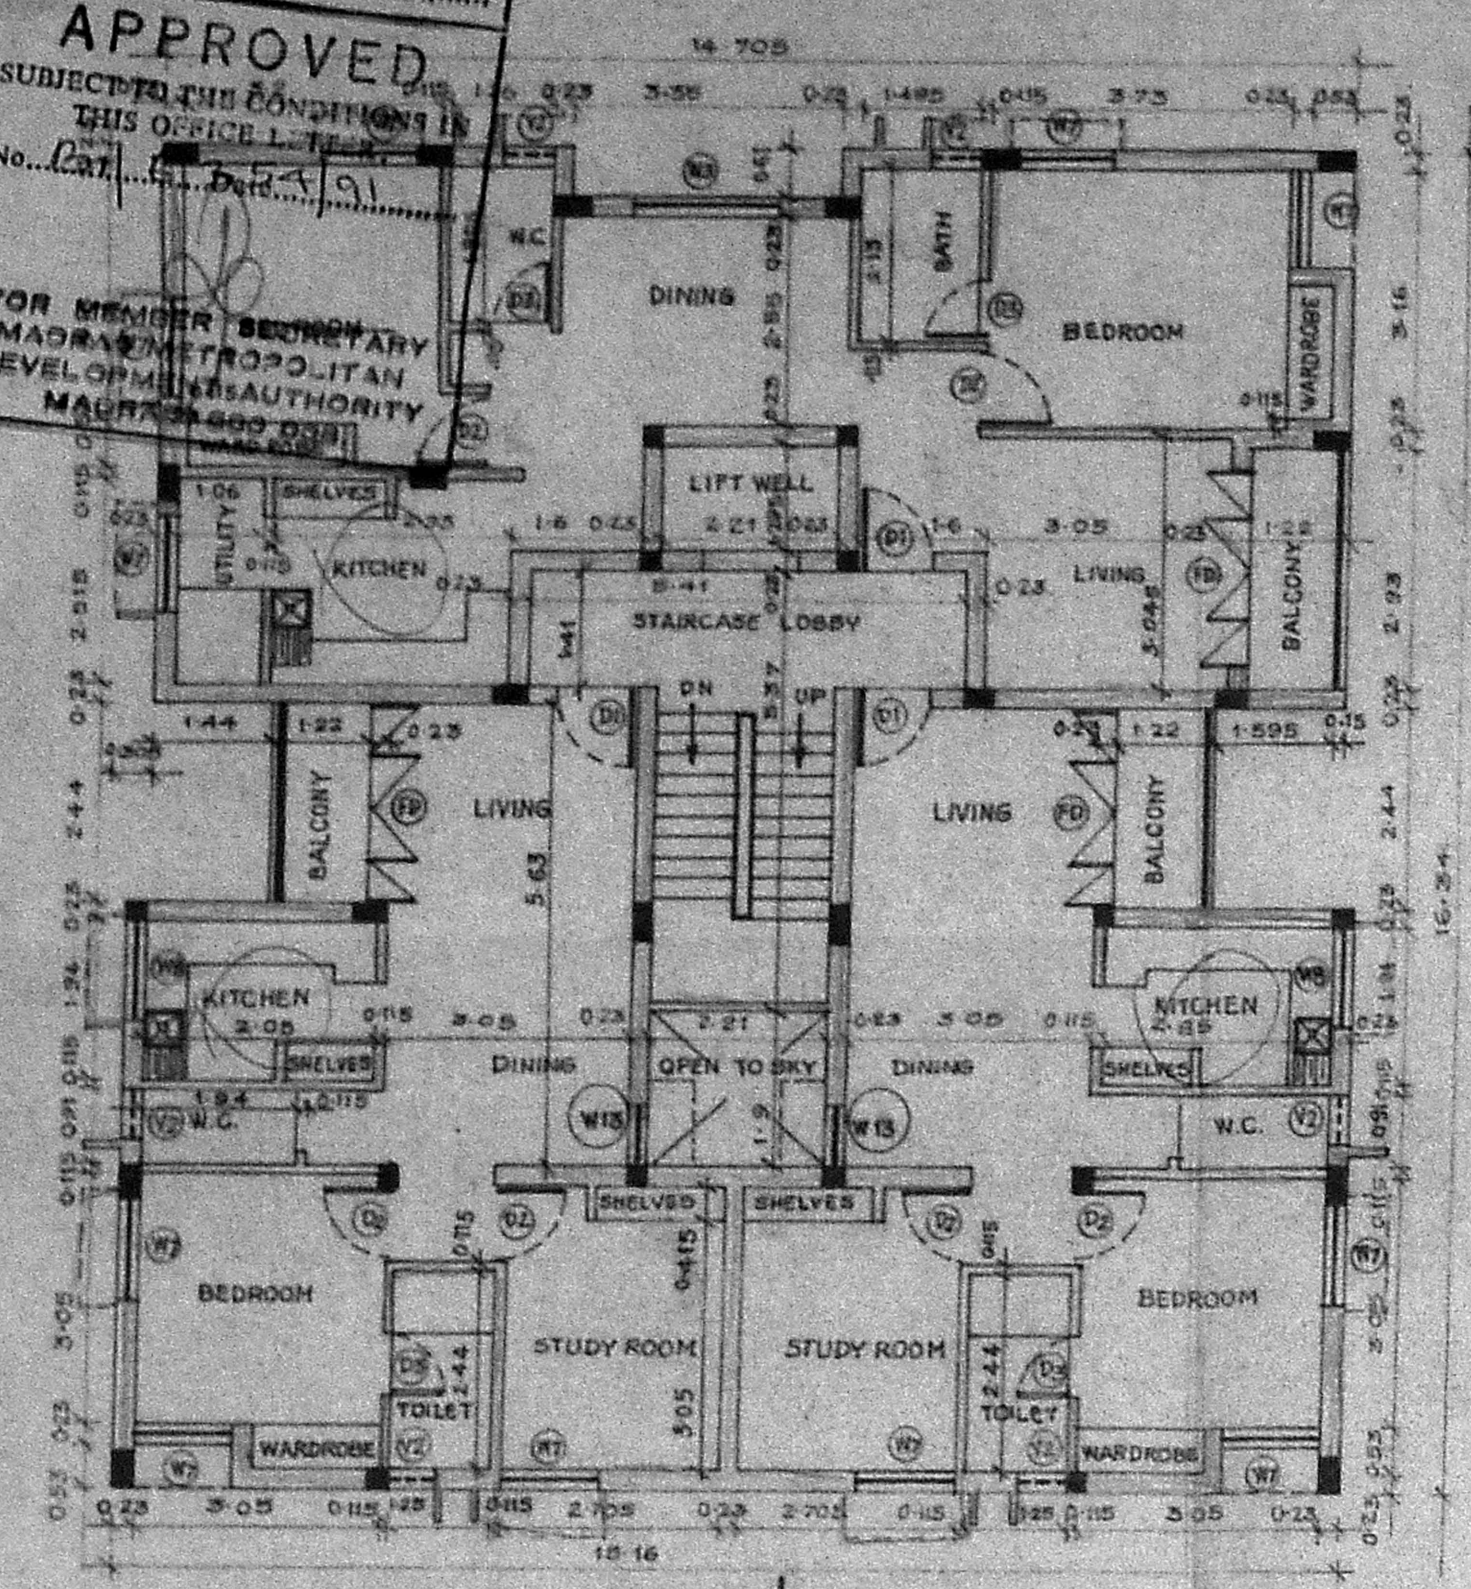


FIRST, SECOND AND THIRD FLOOR PLAN

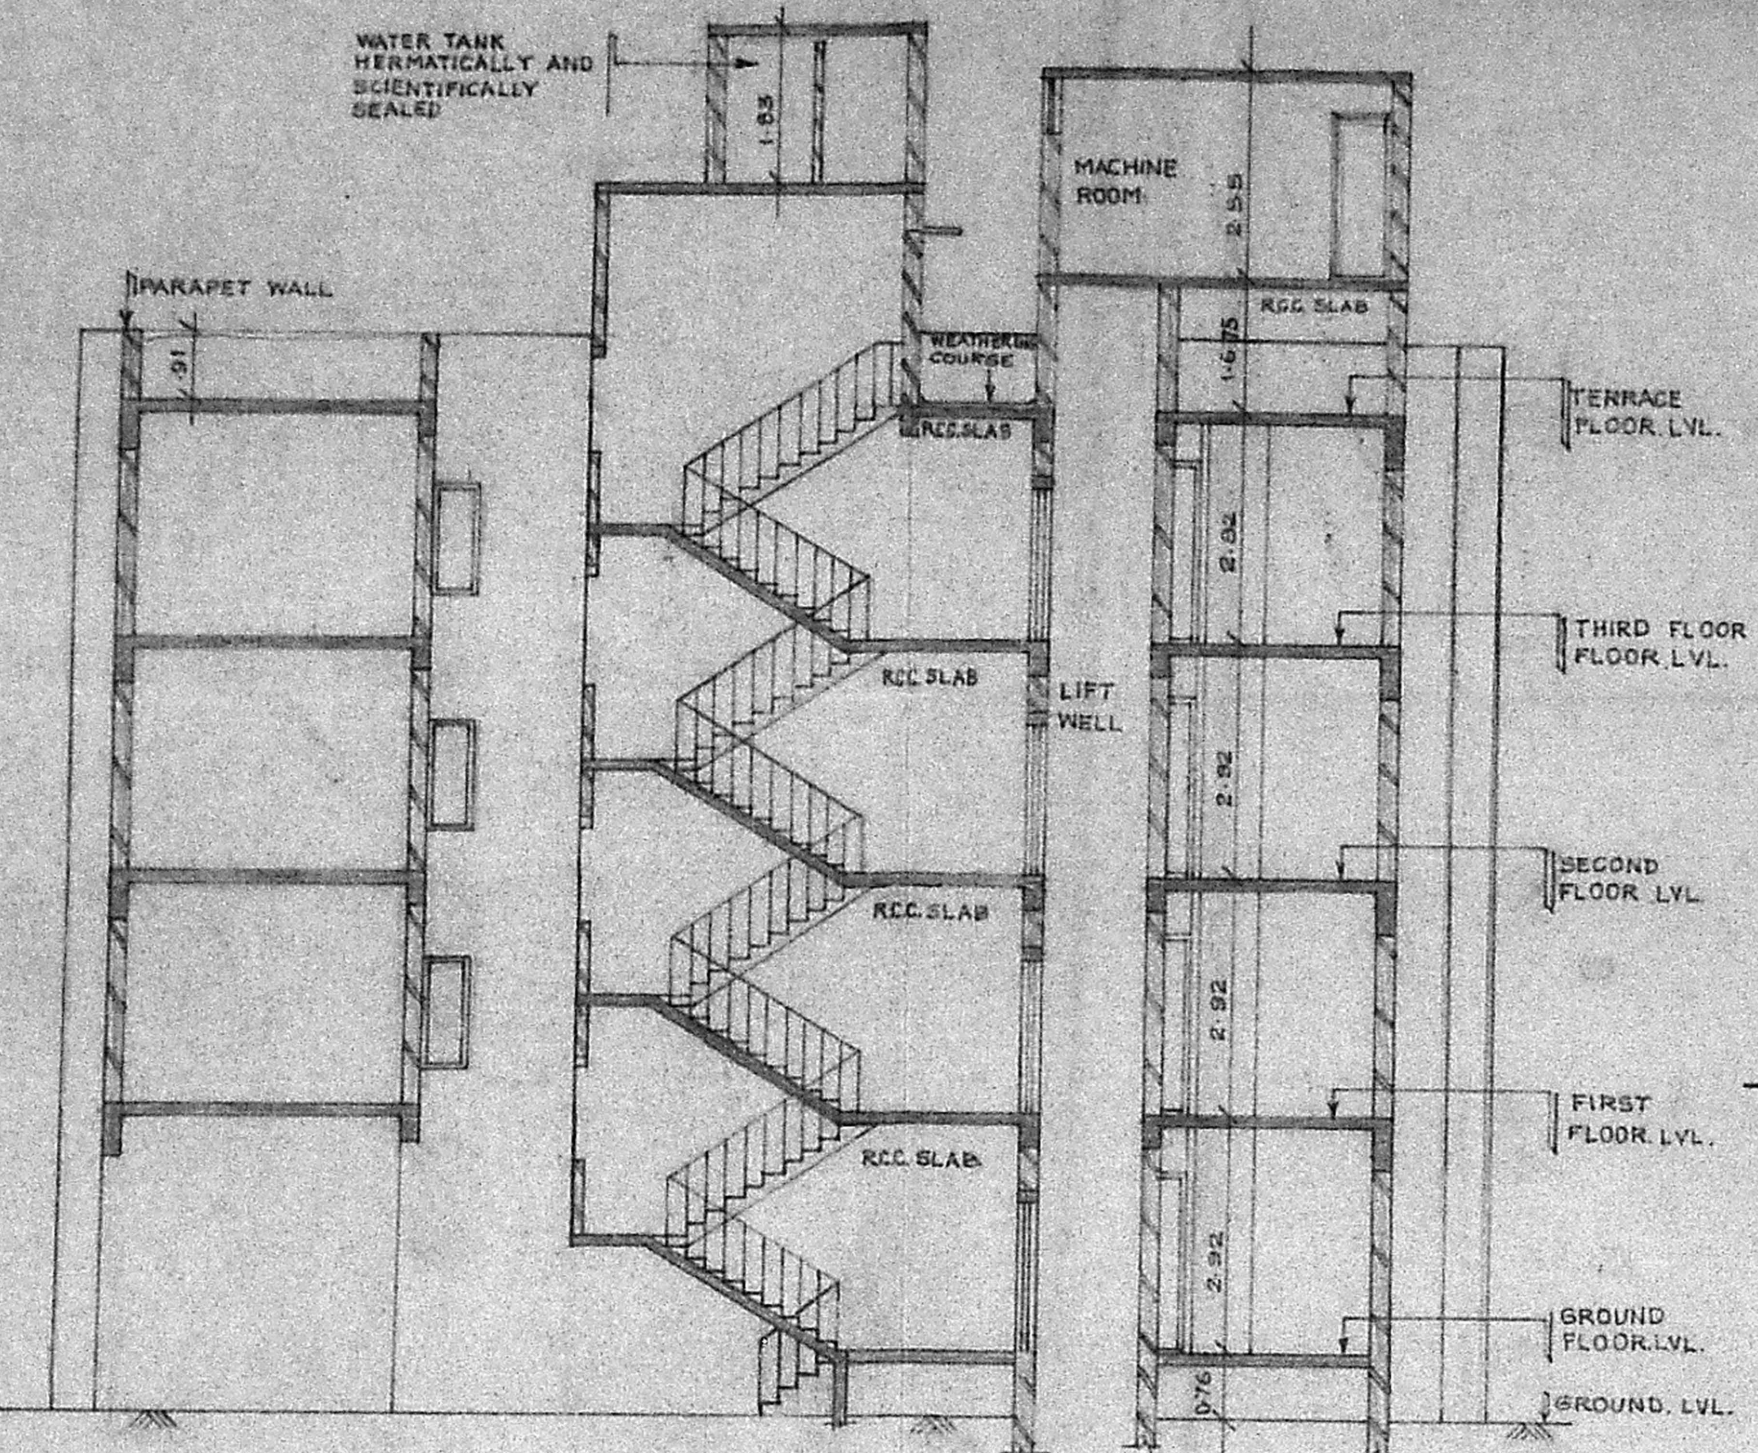


SECTION ON-AA

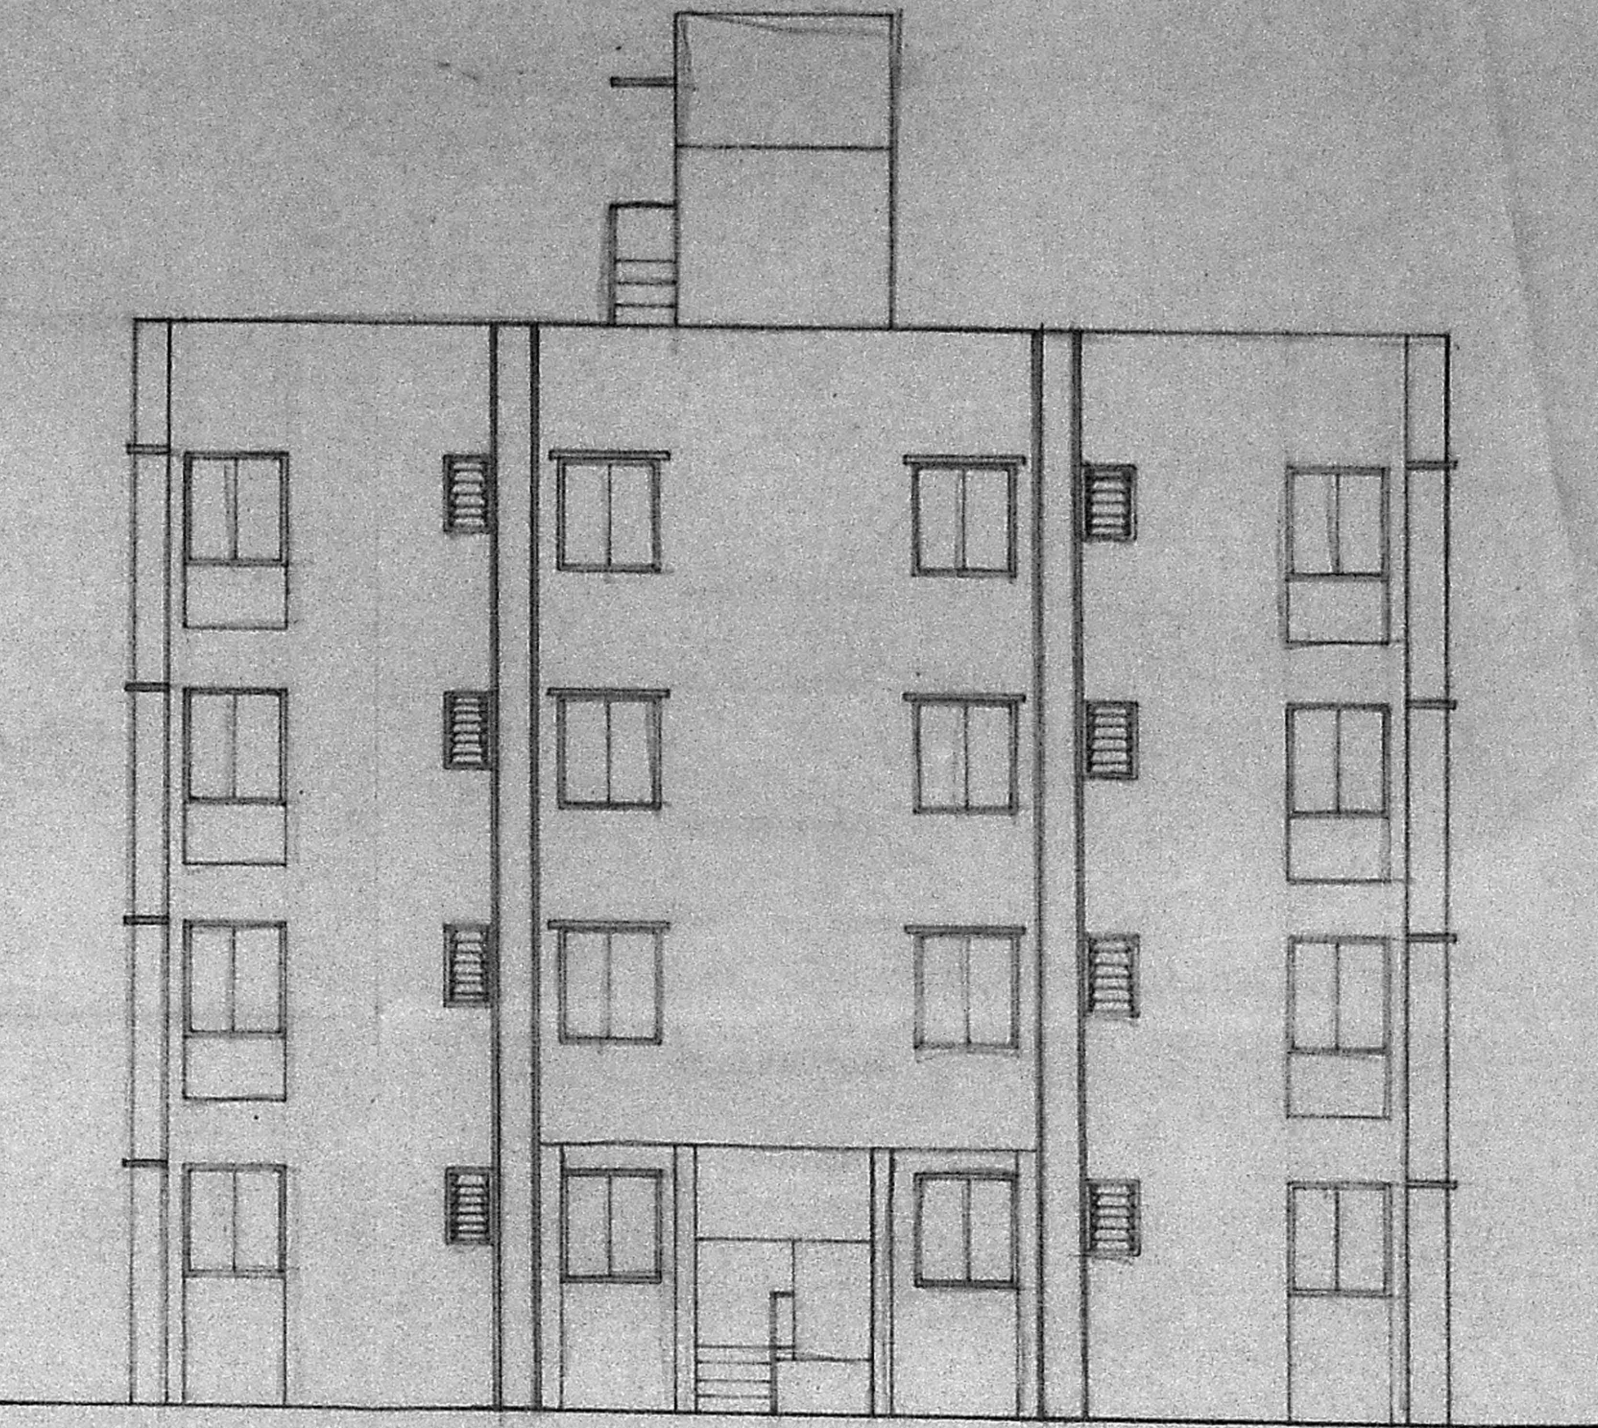


FRONT ELEVATION

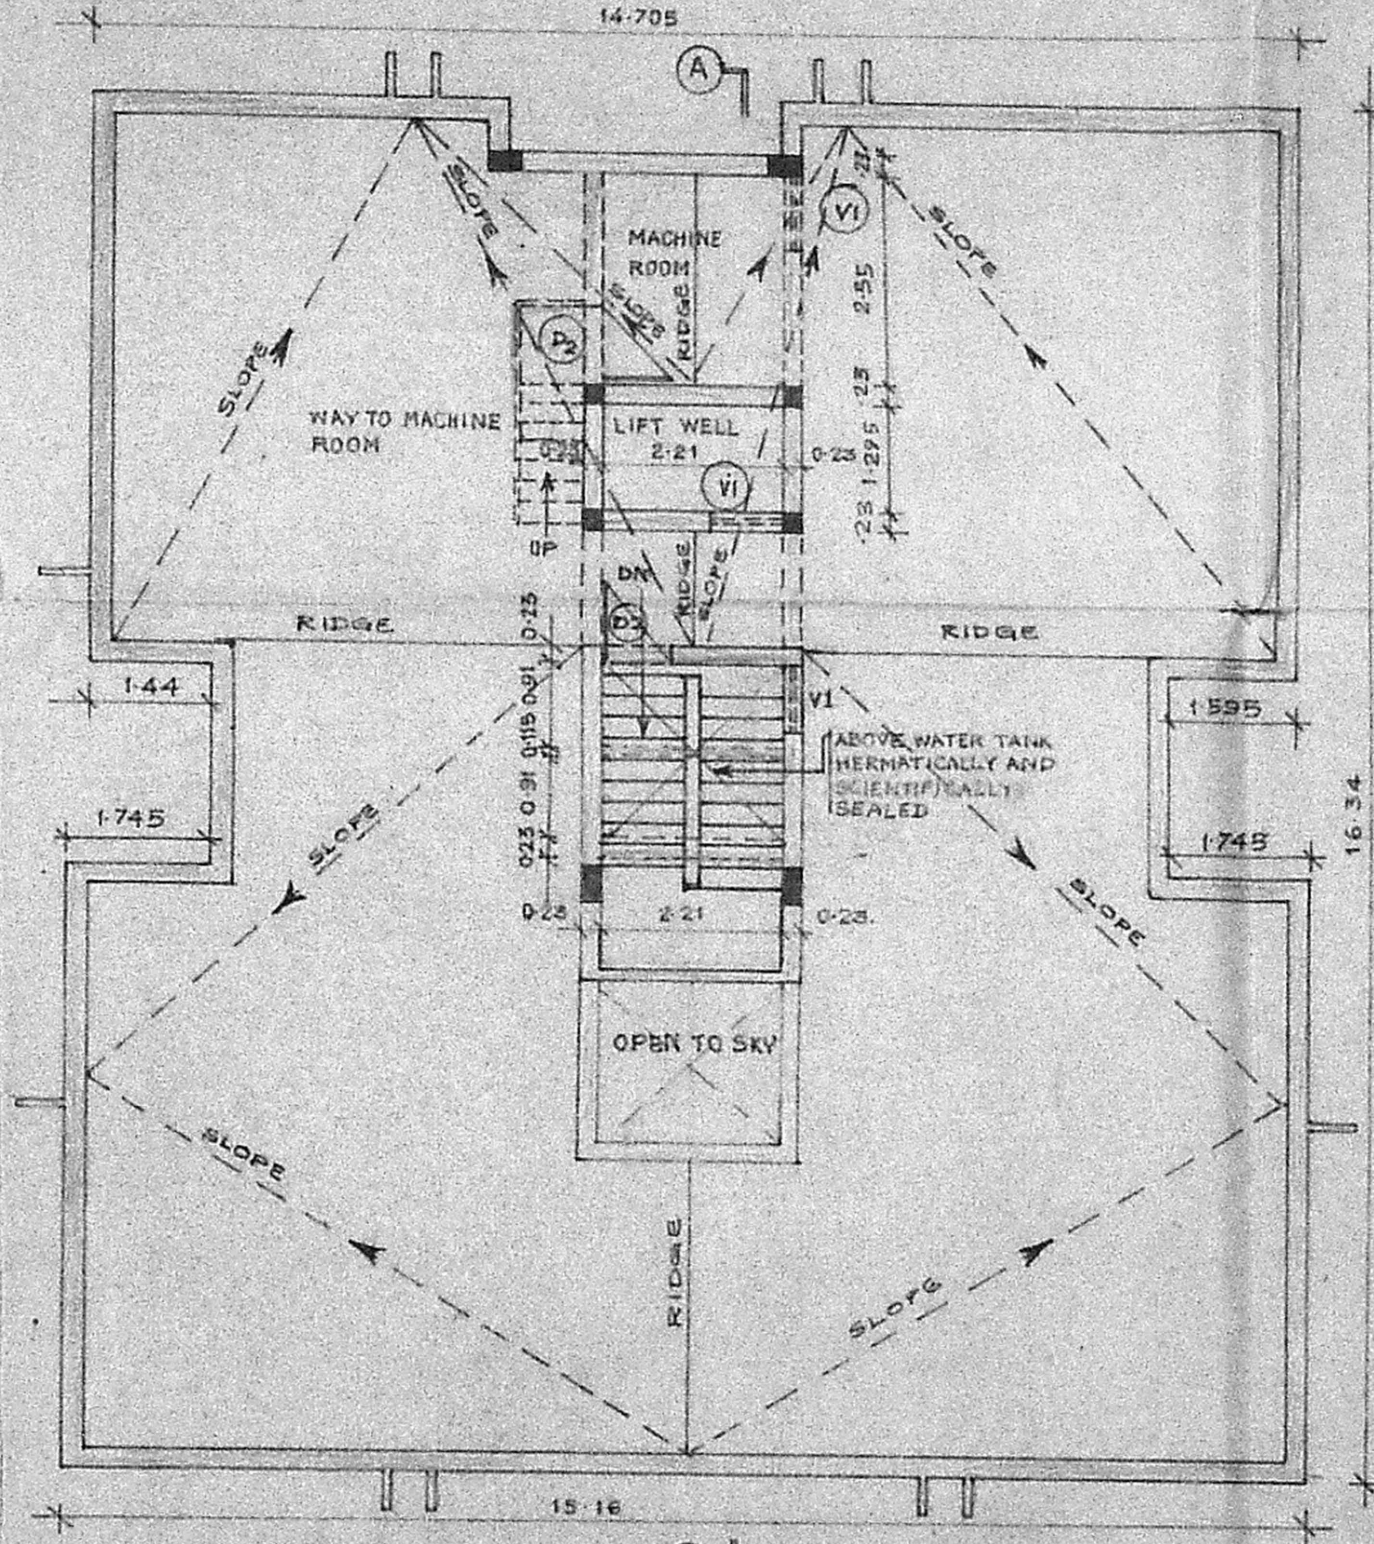


TERRACE FLOOR PLAN

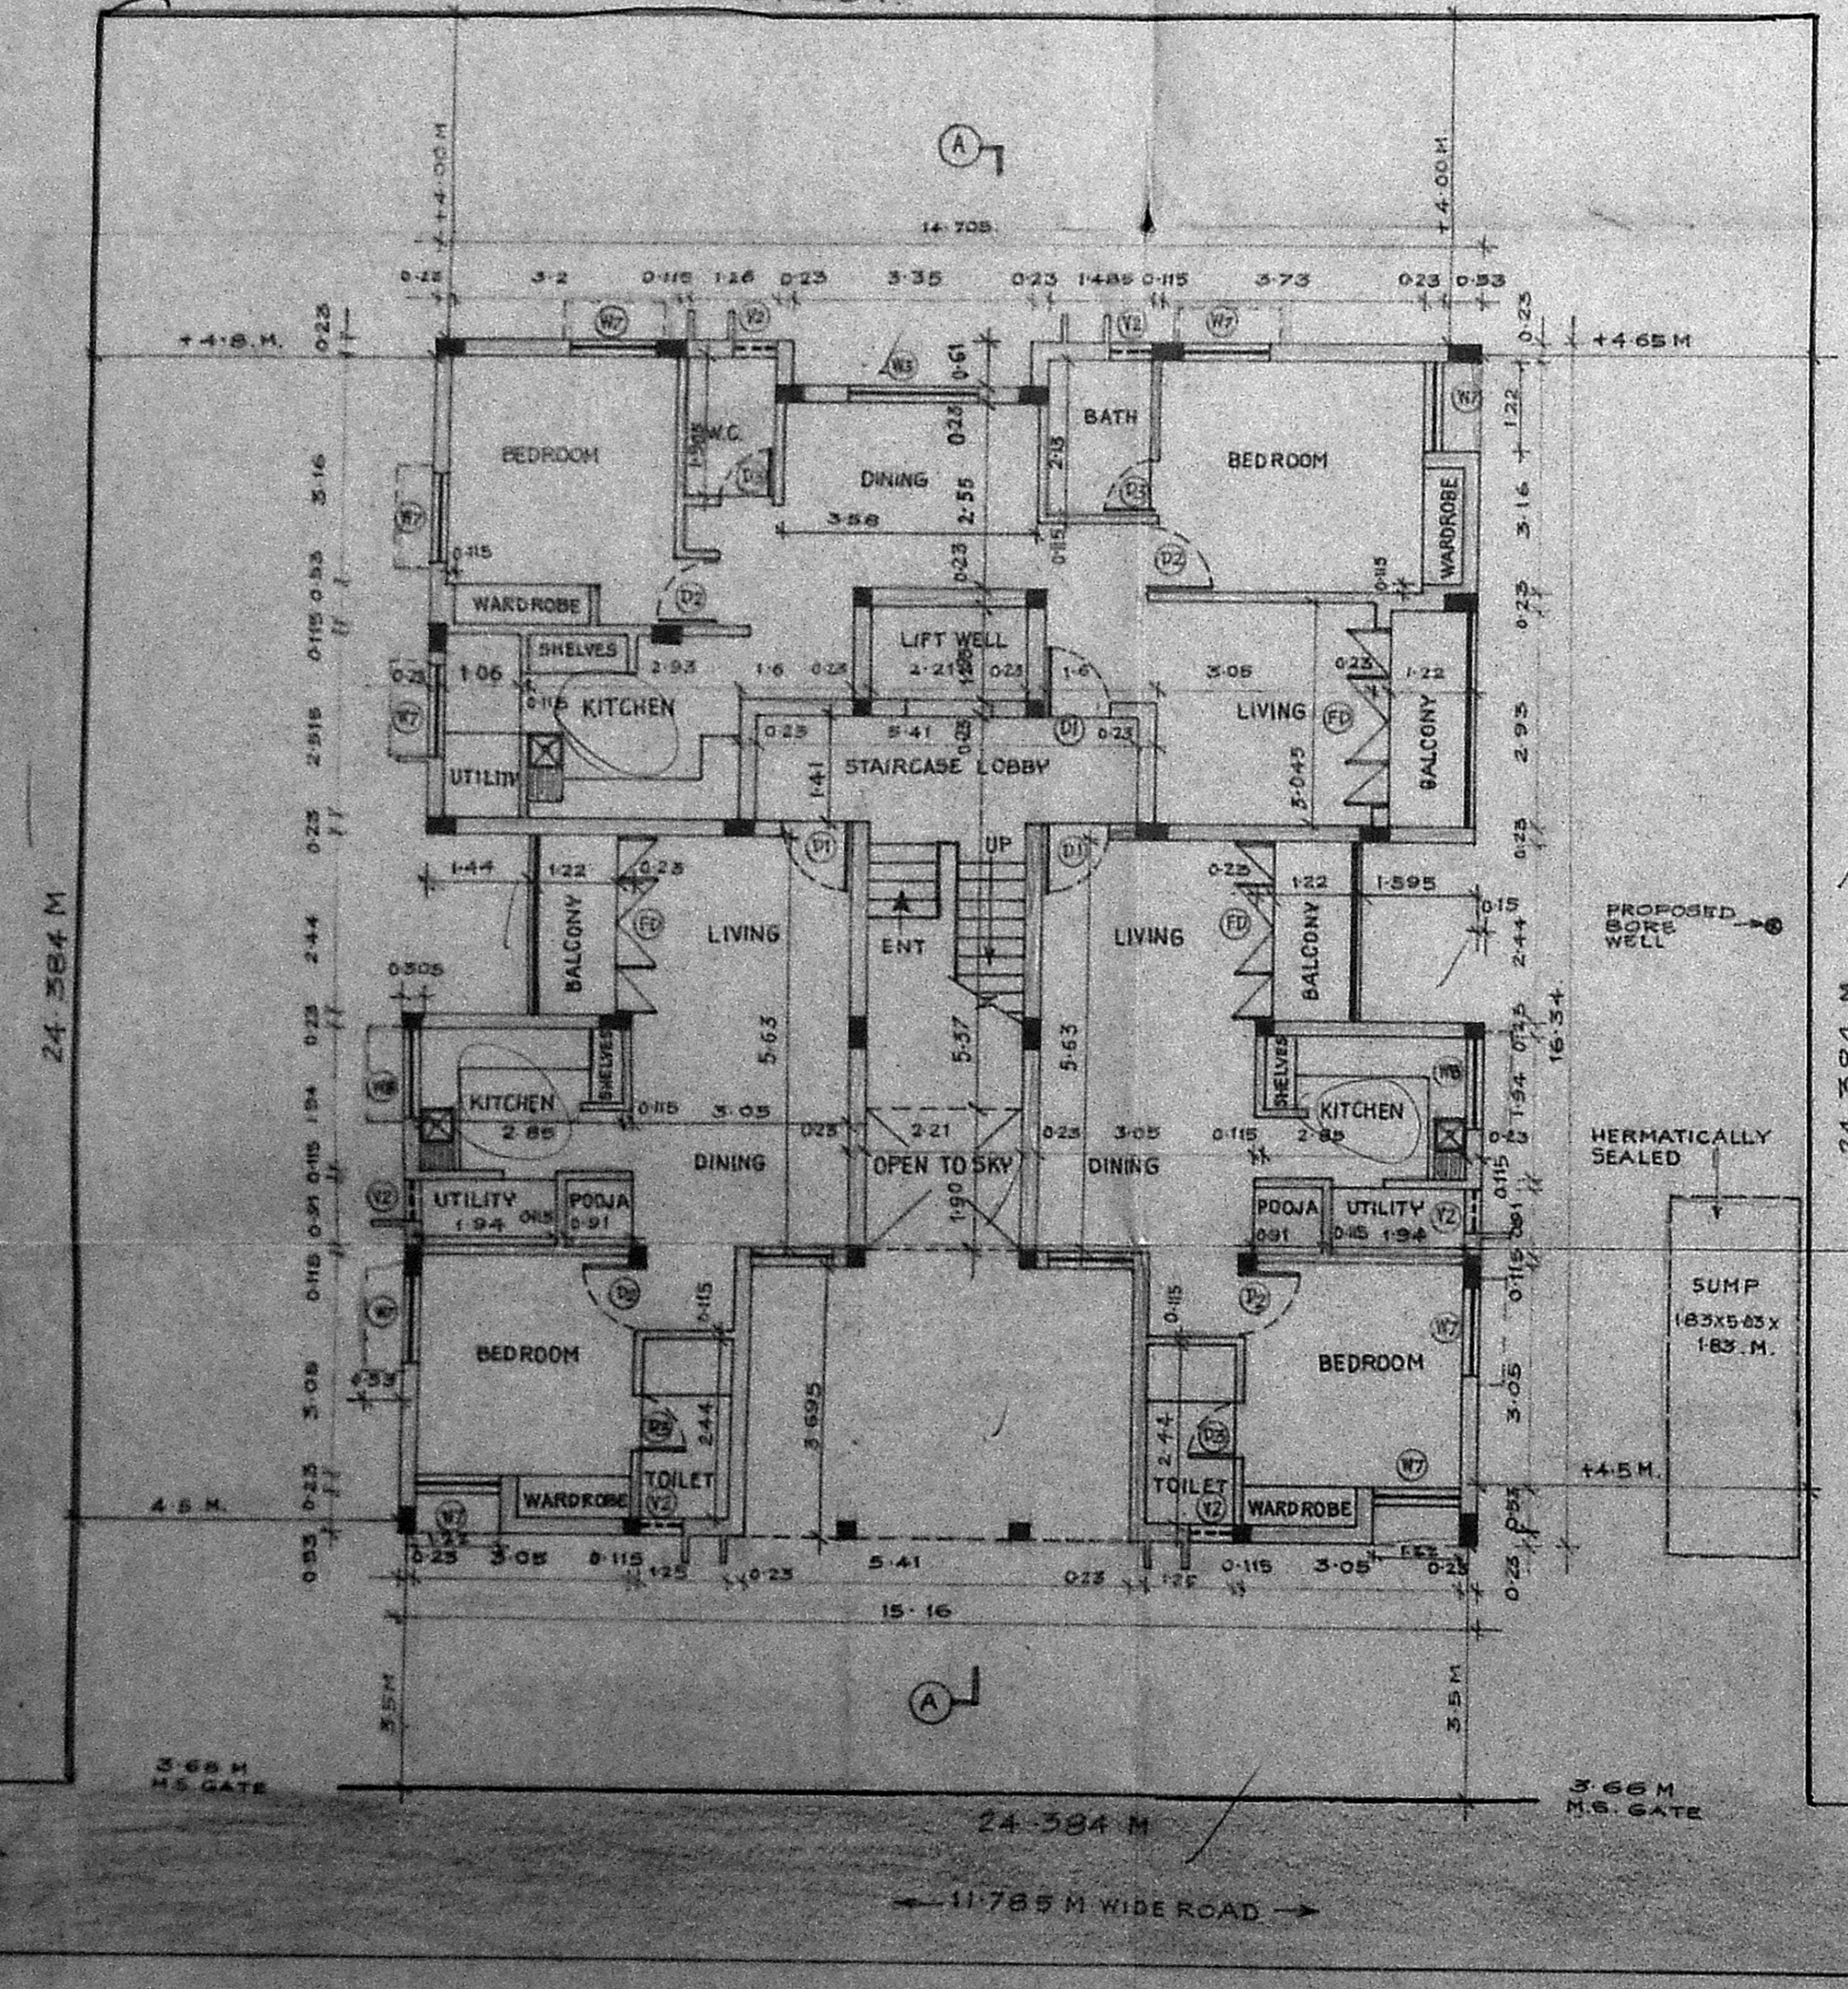


SITE CUM GROUND FLOOR PLAN

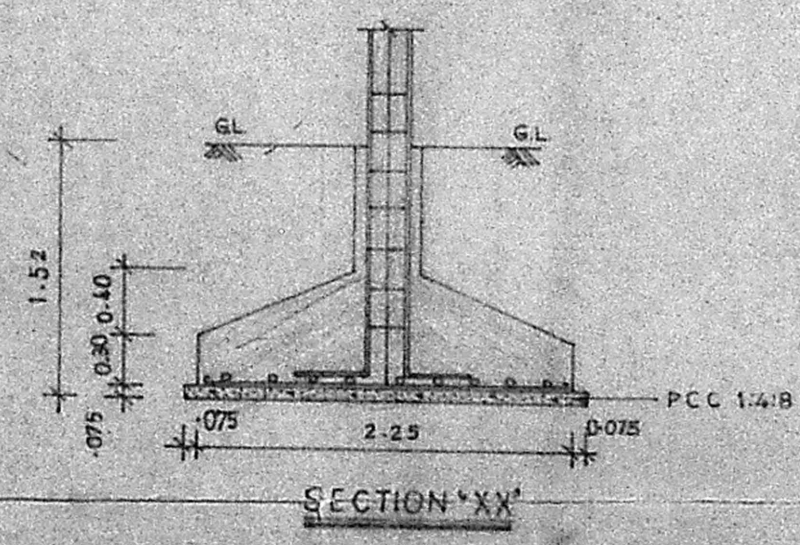


SECTION XX

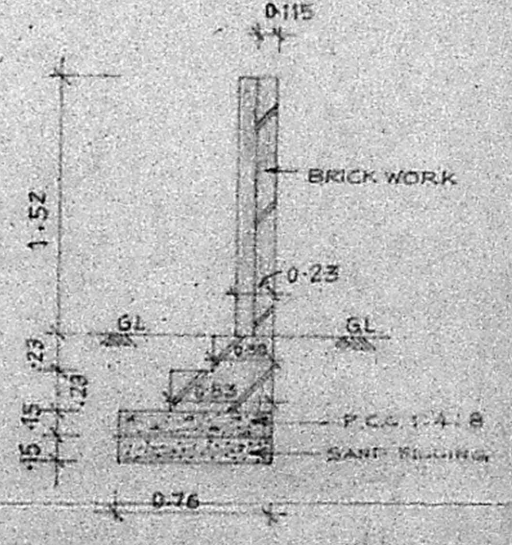

SECTION OF COMPOUND WALL (SCALE 1:50)

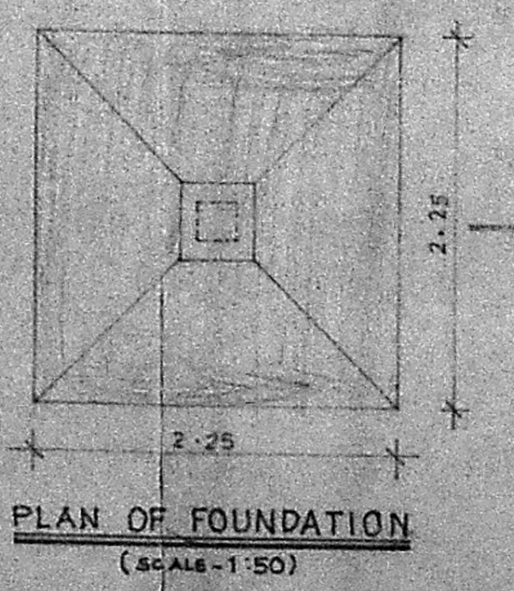

PLAN OF FOUNDATION (SCALE 1:50)

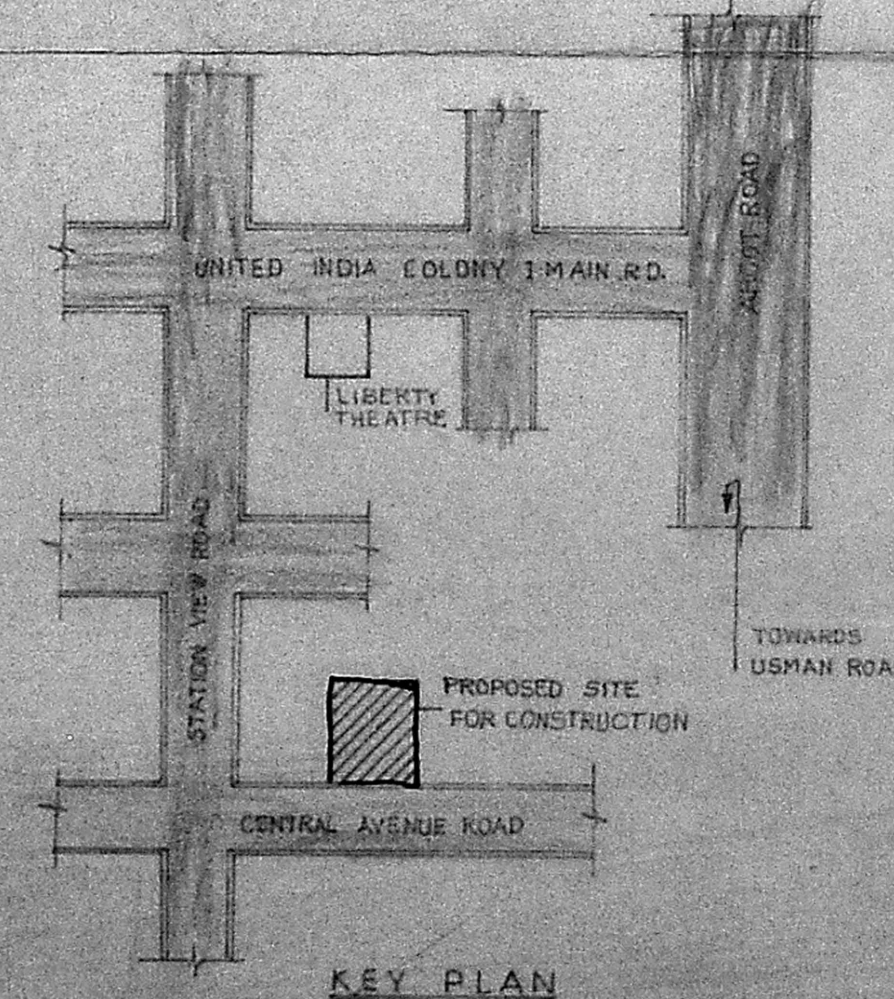

KEY PLAN NOT TO SCALE

CODE	SIZE	DESCRIPTION
FD	244 X 218	COUNTRY WOOD FRENCH DOOR
D1	100 X 218	T.W. FRAMED FLUSH DOOR
D2	0-91 X 218	C.W. FLUSH DOOR
D3	0-76 X 218	-DO-
W7	1-17 X 1-37	STEEL GLAZED WINDOW
W8	1-17 X 0-87	-DO-
W13	0-57 X 1-37	-DO-
W3	1-77 X 1-37	-DO-
V1	0-91 X 0-61	LOUVERED VENTILATOR
V2	0-61 X 0-91	-DO-

MMDA 'B' / PP NO. **13557/24/91**  
 C.No. **237**  
 ANSL. **237**  
 Scrutiny  
 PART I  
 PART II  
**A.P.**

SL. NO.	DESCRIPTION
1.	P.C.C. 14:8 IN FOUNDATION
2.	SAND FILLING IN FOUNDATION
3.	BRICK WORK IN CEMENT MORTAR 1:5
4.	R.C.C. WORK FOR SLABS, LINTELS & BEAMS
5.	PLASTERING IN CM. 1:6 EXTERNAL AND 1:4 INTERNAL
6.	MOSAIC TILED FLOORING
7.	WEATHERING COURSE OF BRICK JELLY LIME CONCRETE.

AREA STATEMENT	
PLOT AREA	594.5734 M <sup>2</sup>
BUILT UP AREA	891.2282 M <sup>2</sup>

COLOUR INDEX	
PROPOSED CONSTRUCTION	
BOUNDARY OF SITE	
ROAD	

DRG NO.	DATE	SCALE	REV	DRN BY	CHD BY
1697 (17 B)	5-3-91	1:100	-0-	S.K.JONES	14/03/91

PROPOSED CONSTRUCTION OF FLATS  
 AT DOOR NO:8, III STREET,  
 TAYLORS ESTATE, (CENTRAL AVENUE)  
 KODAMBAKKAM, MADRAS-600 024.  
 TS NO : 27  
 BLOCK NO: 32  
 SHROTRIUM VILLAGE (PULIYUR)  
 CORP DIV NO: 116  
 CIRCLE : VII

POA AGENT FOR SMT. U.GIRIJA BAI

OWNER'S SIGNATURE  
**P.K. SUBRAMANIAN**  
 B.E., M.E. (STRUCT)  
 Chartered Civil Engineer  
 Licensed Surveyor - Class-I

L.S. NO: 476/30-91  
 LICENSED SURVEYOR

