




FIRST SECOND & THIRD FLOOR PLAN

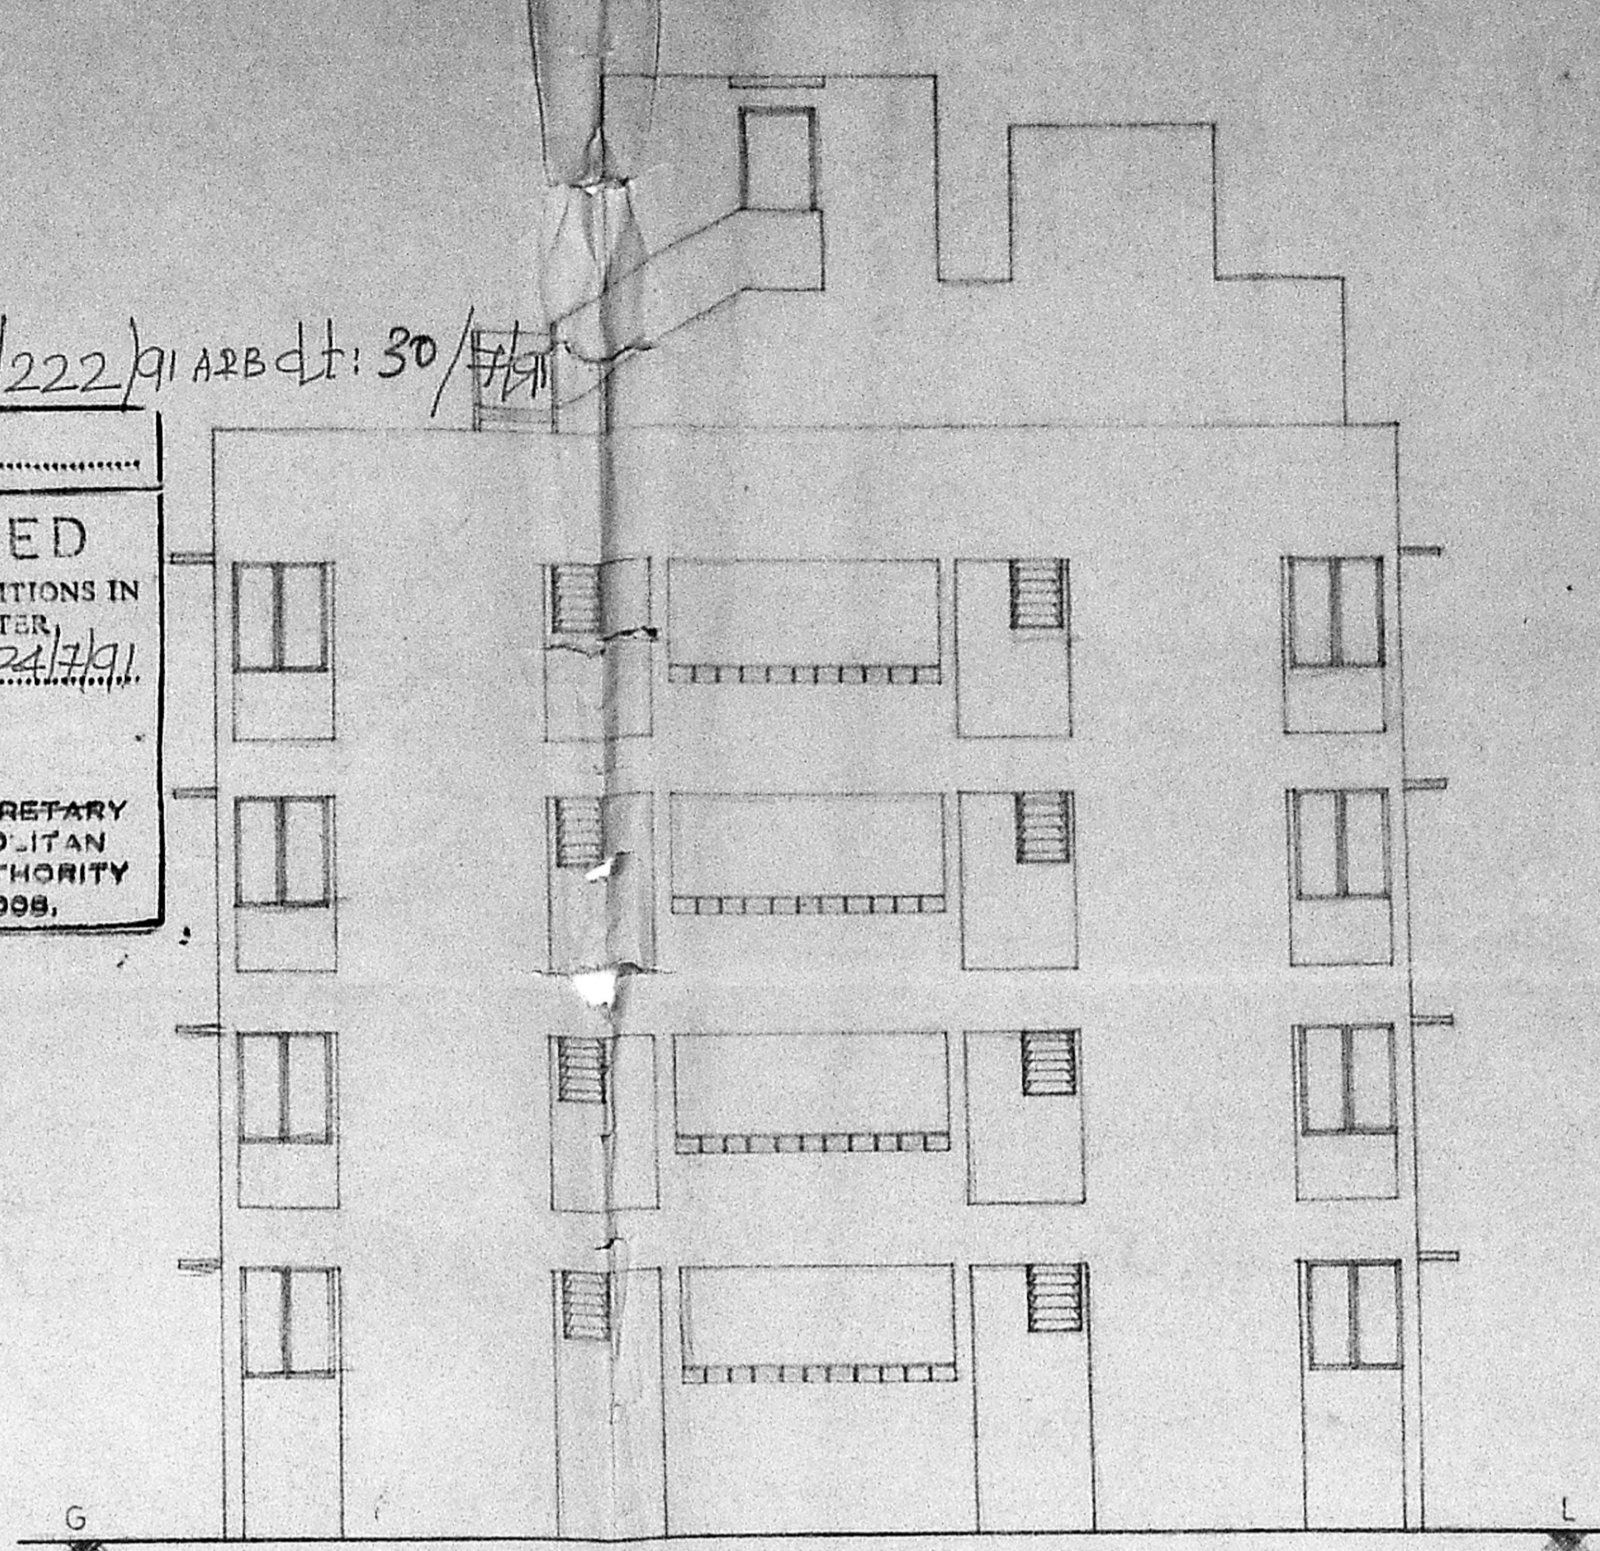

FRONT ELEVATION

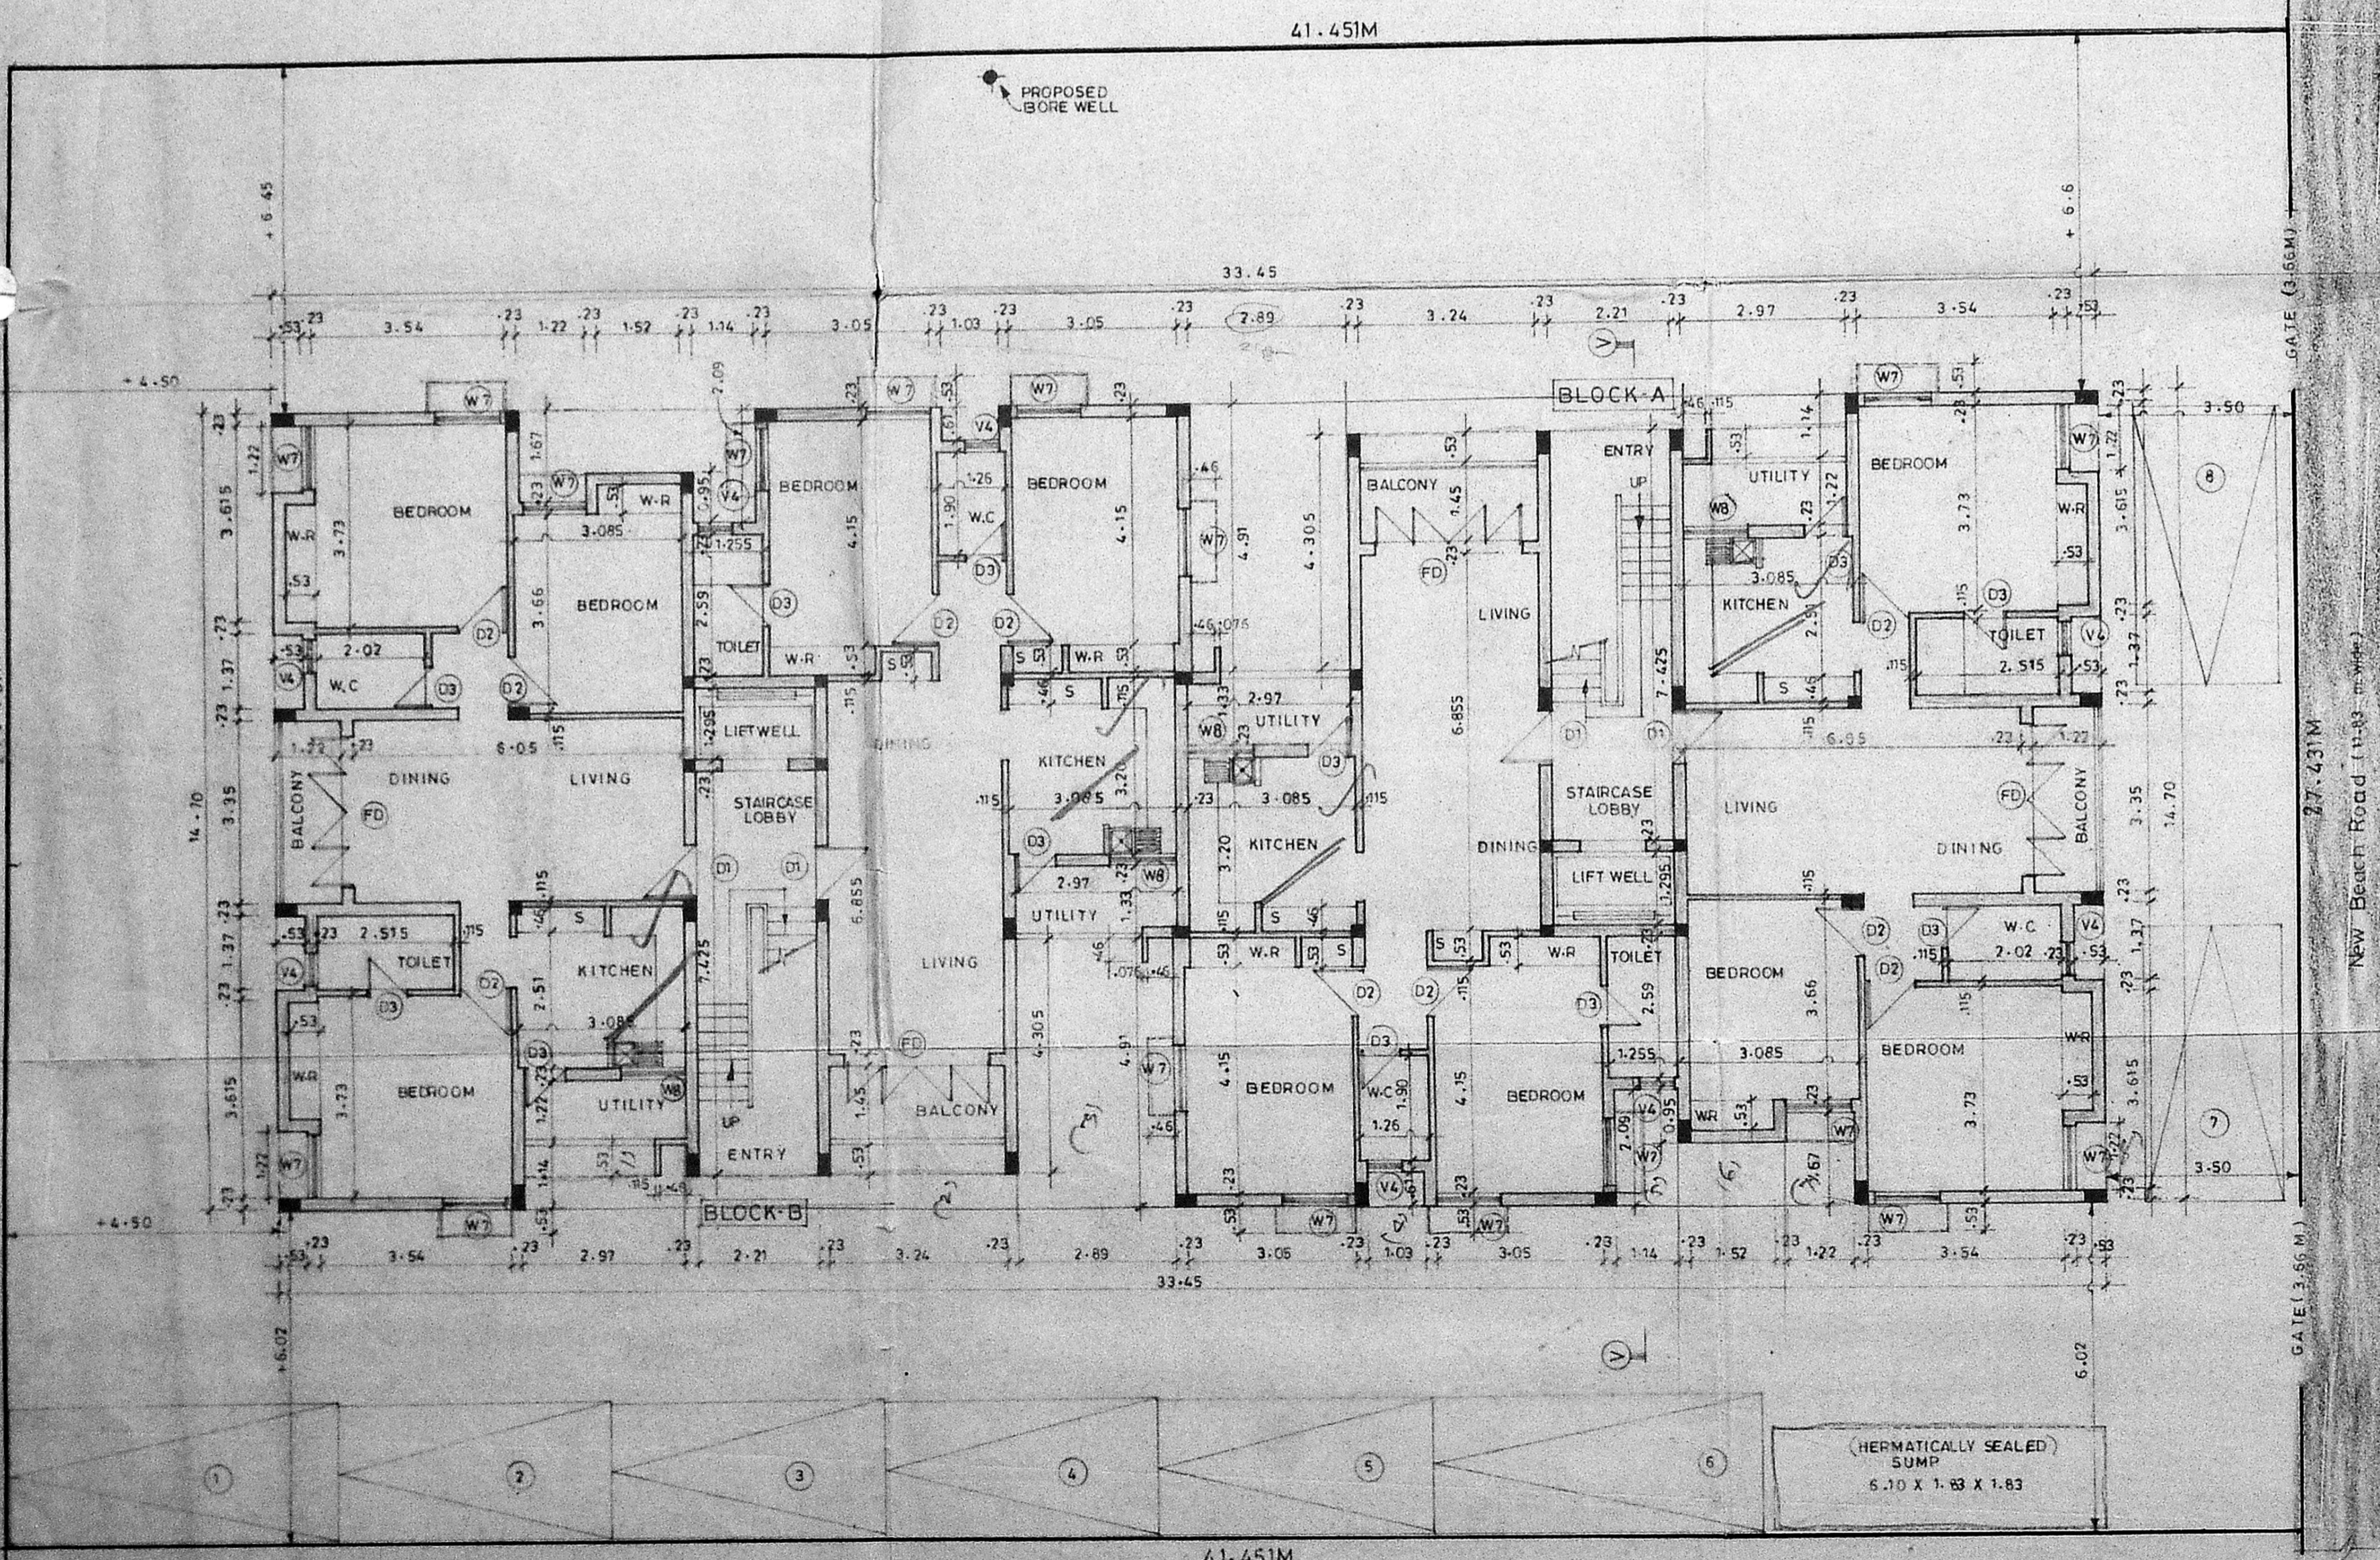

SITE CUM GROUND FLOOR PLAN

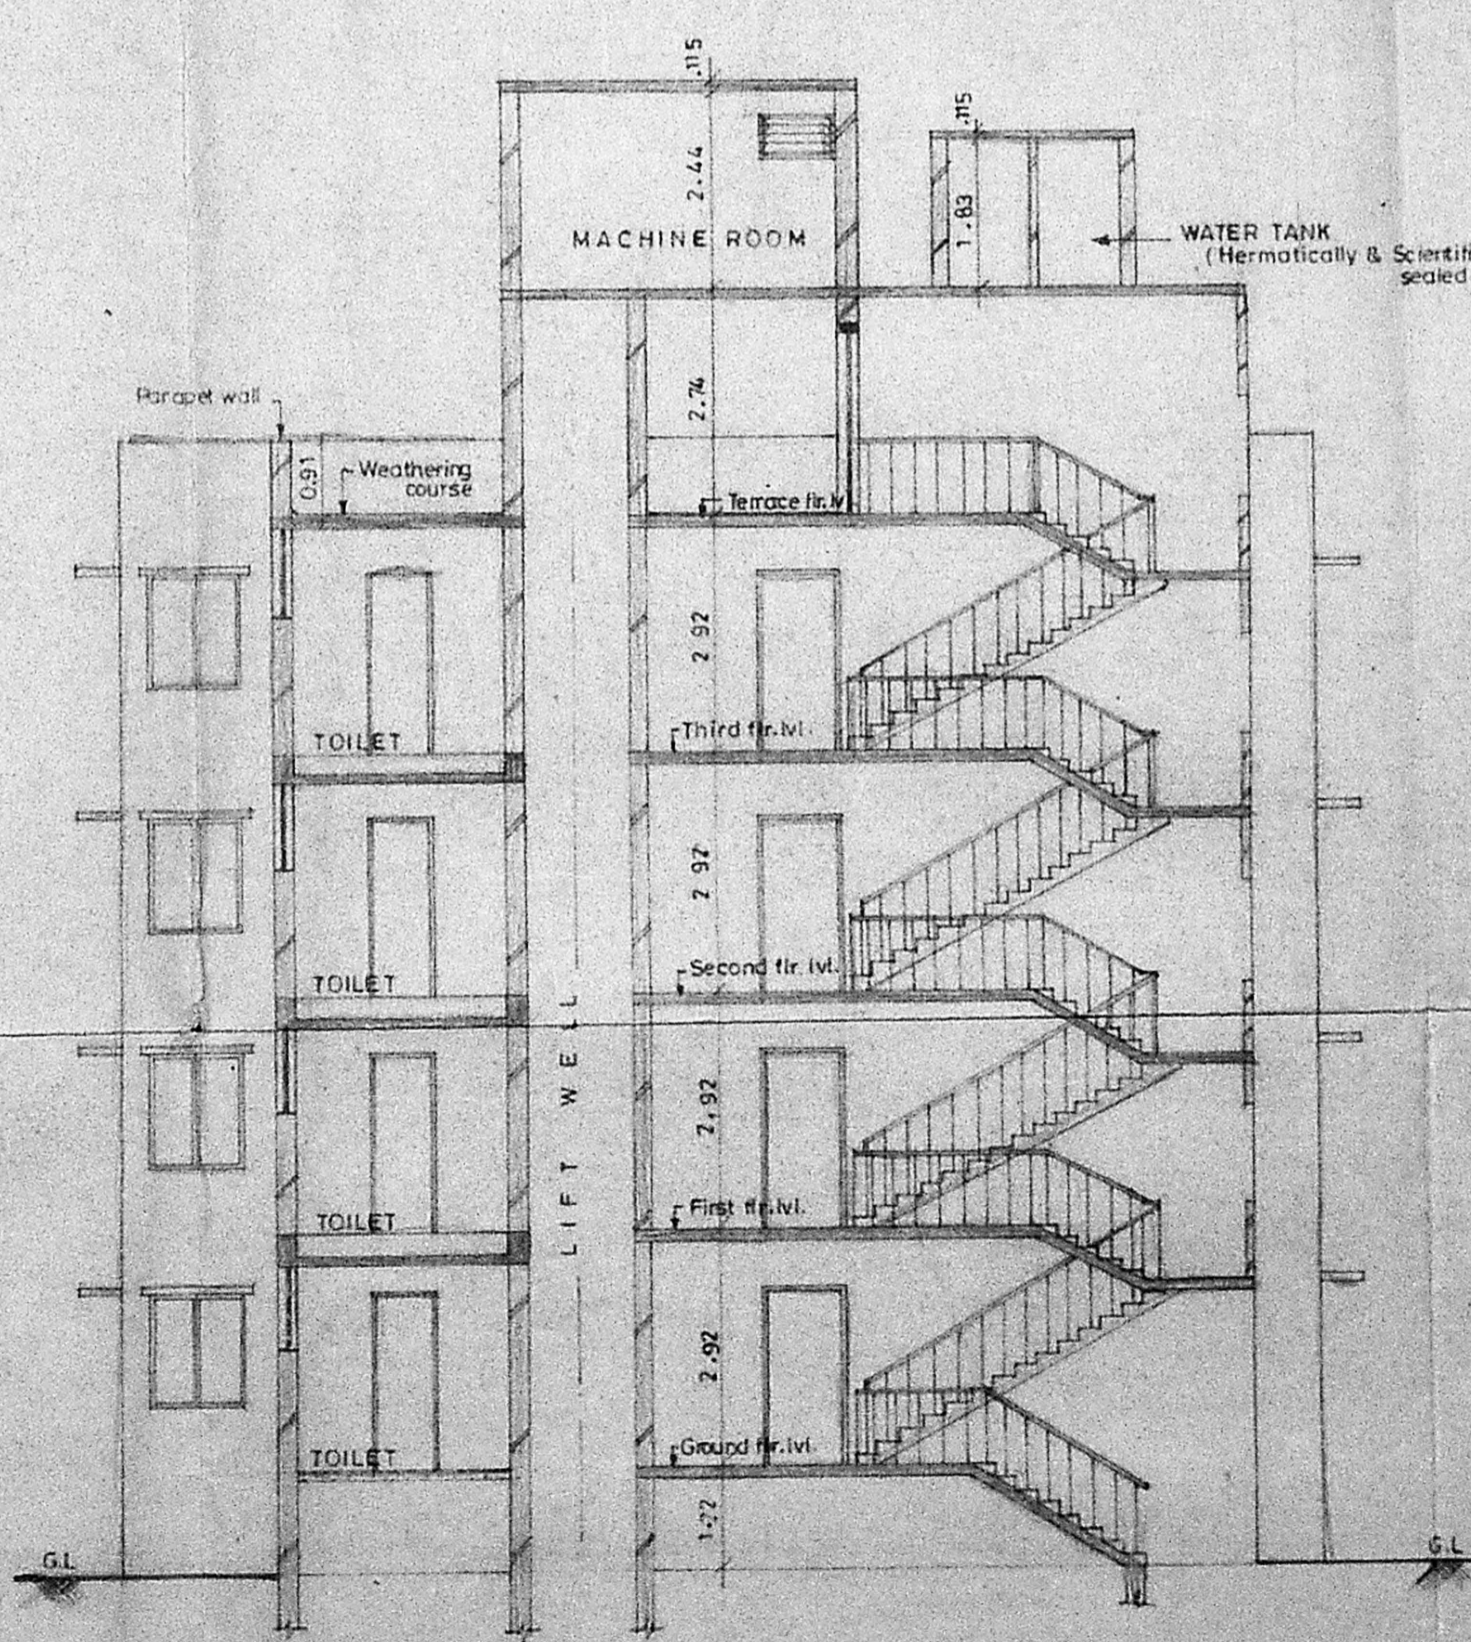

SECTION - V V

B/13535/222/91 ARB dt: 30/11/91
 Planning Permit No.
APPROVED
 SUBJECT TO THE CONDITIONS IN THIS OFFICE LETTER
 No. B/13535/222/91
 FOR MEMBER SECRETARY
 MADRAS METROPOLITAN
 DEVELOPMENT AUTHORITY
 MADRAS - 600 099.

CODE	SIZE	DESCRIPTION
FD	2.74 X 2.18	COUNTRY WOOD FRENCH DOOR (Painted)
D1	1.00 X 2.18	TEAK WOOD FRAMED FLUSH DOOR
D2	0.91 X 2.18	COUNTRY WOOD FRAMED FLUSH DOOR
D3	0.76 X 2.18	DO
W7	1.17 X 1.37	ALUMINIUM GLAZED WINDOW
W5	1.17 X 0.87	DO
V4	0.61 X 1.07	LOUVERED VENTILATOR
O	2.21 X 1.22	OPENING

MMDA (B)/PP NO. 1
 C.No. B/13535/222/91
 Scrutiny
 PART I
 PART II

SL. NO.	DESCRIPTION
1.	P.C.C 1:4:8 IN FOUNDATION
2.	SAND FILLING IN FOUNDATION
3.	BRICK WORK IN C.M 1:5
4.	R.C.C WORK FOR SLABS BEAMS LINTELS ETC.
5.	PLASTERING IN CM 1:6 external and 1:4 internal.
6.	Mosaic tiled flooring
7.	Weathering course of brick jelly lime concrete

AREA STATEMENT	
PLOT AREA	= 1137.042M ²
BUILT-UP AREA	= 1702.1464 M ²

DRG. NO.	DATE	SCALE	REV	DRN-BY	CHD-BY
1 696 116 C	25-02-91	1:100	0-	AMV	SP 01/03/91

COLOUR INDEX	
PROPOSED CONSTRUCTION	
BOUNDARY OF SITE	
ROAD	

PROPOSED CONSTRUCTION OF
 FLATS AT PLOT NO.2 NEW BEACH
 ROAD, VALMIKI NAGAR,
 MADRAS -600041.
 SURVEY NO. 214/2A.1A & 1A2
 IN VILLAGE NO.140 OF THIRUVANMIY-
 UR, CORPORATION REVENUE
 DIVISION NO. 150, CIRCLE - X

P.K. SUBRAMANIAN
 B.E., M.E. (STRUCT)
 Chartered Civil Engineer
 Licenced Surveyor Class-I

LICENCED SURVEYOR L.S. NO. 476/90-91

P. S. Sundaraj
 P.O.A AGENT FOR SHARADA HARIHARAN

P. S. Sundaraj
 P.O.A AGENT FOR RAMESH HARIHARAN

OWNERS SIGNATURE

N

SHEET NO. 1/2

B/13535/222/91 B/B dt 30/7/91


Planning Permit No.....
APPROVED
 SUBJECT TO THE CONDITIONS IN THIS OFFICE LETTER.
 No. B/8322/91 dt 24/7/91
 FOR MEMBER SECRETARY
 MADRAS METROPOLITAN
 DEVELOPMENT AUTHORITY
 MADRAS - 600 008.

SECTION 'XX'

SECTION OF COMPOUND WALL
 (Scale-1:50)

PLAN OF FOUNDATION
 (Scale - 1 : 50)

KEY PLAN (Not to scale)

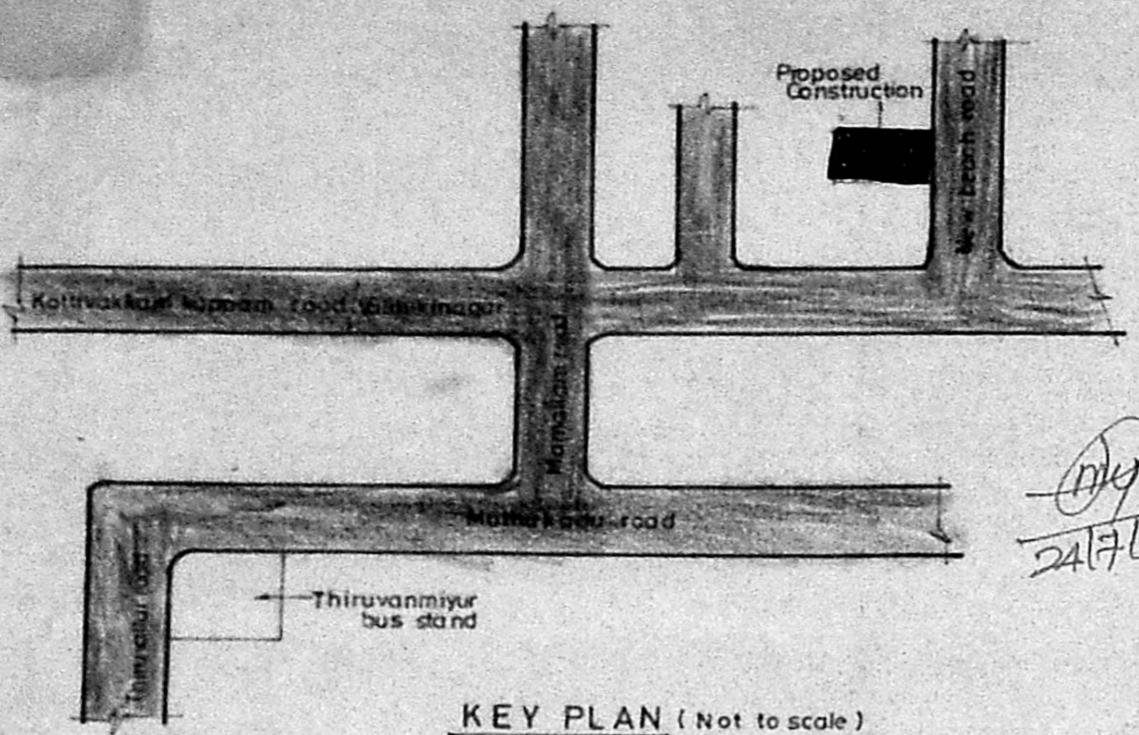

P.C.C 1:4:8

p.c.c 1:4:8 sand filling

1672	116 C	26-02-91	1:100	0	A.M.V	21/03/91
DRG. NO.	DATE	SCALE	REV.	DRNBY.	CHD.BY	

PROPOSED CONSTRUCTION OF FLATS AT PLOT NO.2, NEW BEACH ROAD, VALMIKI-NAGAR, MADRAS-600041. SURVEY NO. 214/2A, 1A & 1A2 IN VILLAGE NO. 140 OF THIRUVANMIYUR.

CORPORATION REVENUE DIVISION NO. 150

CIRCLE - X


P.K. SUBRAMANIAN
 B.E., M.E. (STRUCT)
 Chartered Civil Engineer
 Licenced Surveyor - Class-I

LICENCED SURVEYOR LS. NO. 476/91-92


P. S. Venkatesh
 P.O.A AGENT FOR SHARADA HARIHARAN

P. S. Venkatesh
 P.O.A AGENT FOR RAMESH HARIHARAN

OWNER'S SIGNATURE

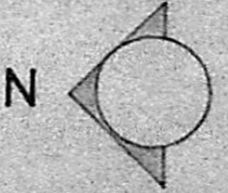

SHEET NO.
2/2

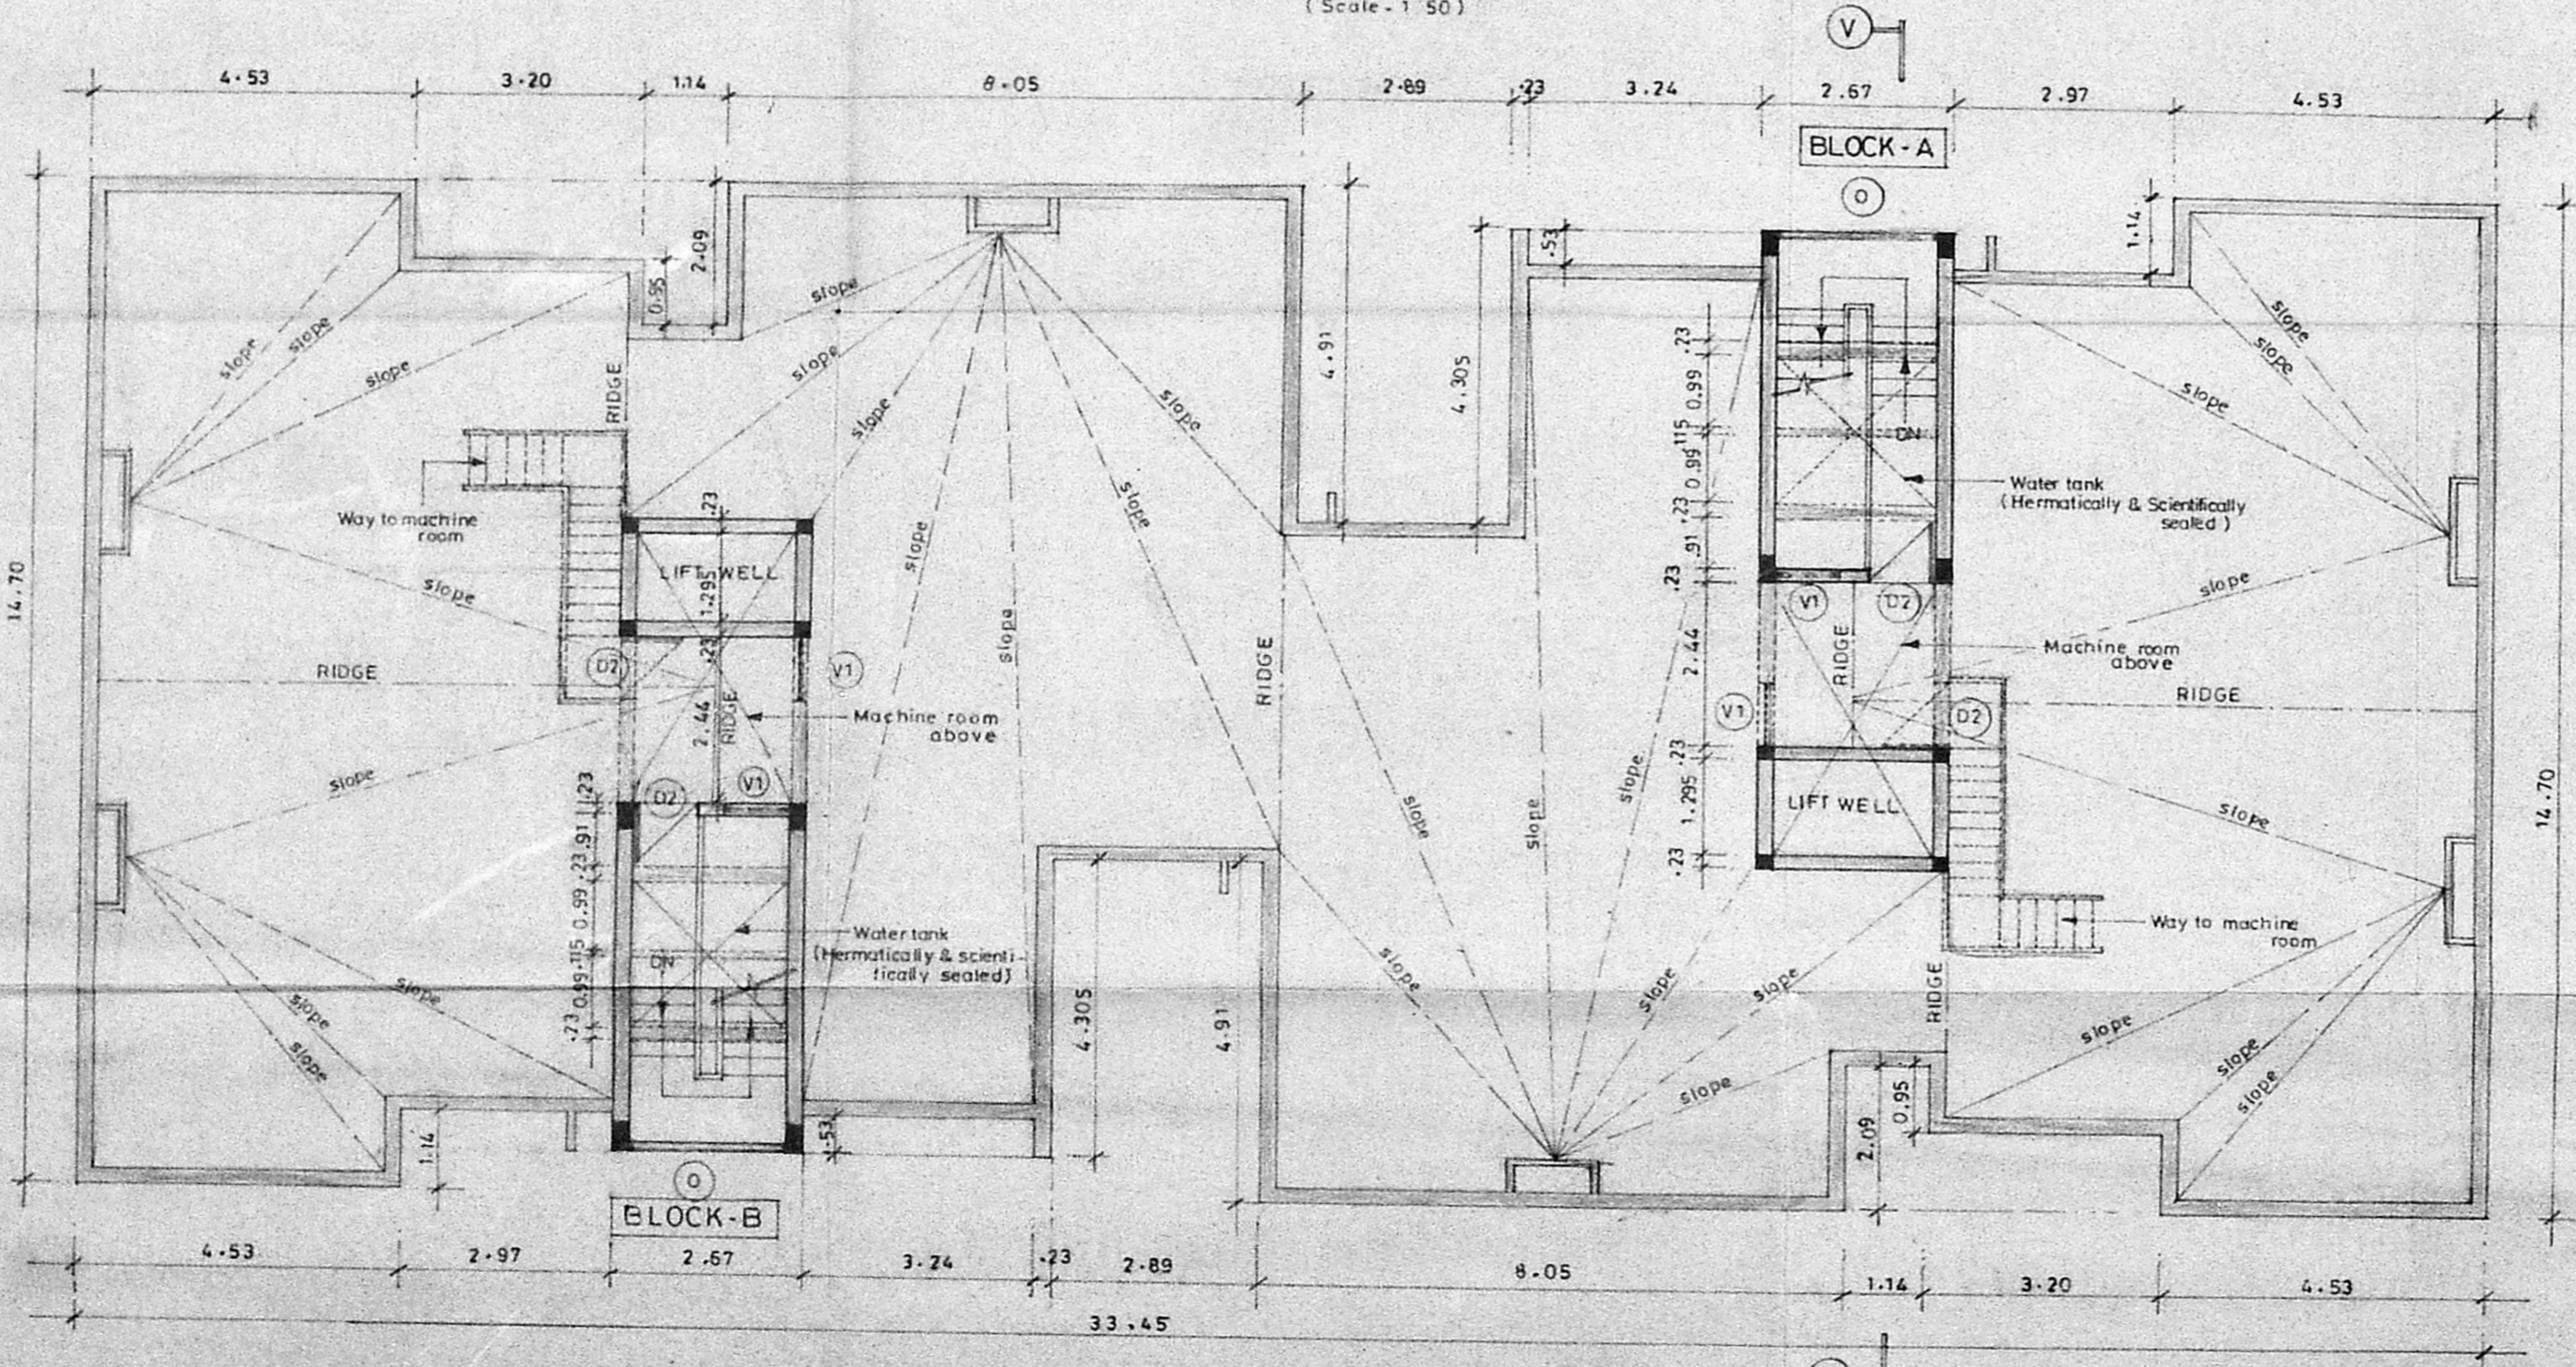

TERRACE FLOOR PLAN