



Planning Permit No. B.10739/39A
APPROVED
 SUBJECT TO THE CONDITIONS IN THIS OFFICE SITE.
 No. B.18252/91 Lic. 6-2-92
 FOR MEMBER SECRETARY
 MADRAS METROPOLITAN
 DEVELOPMENT AUTHORITY
 MADRAS - 600 008

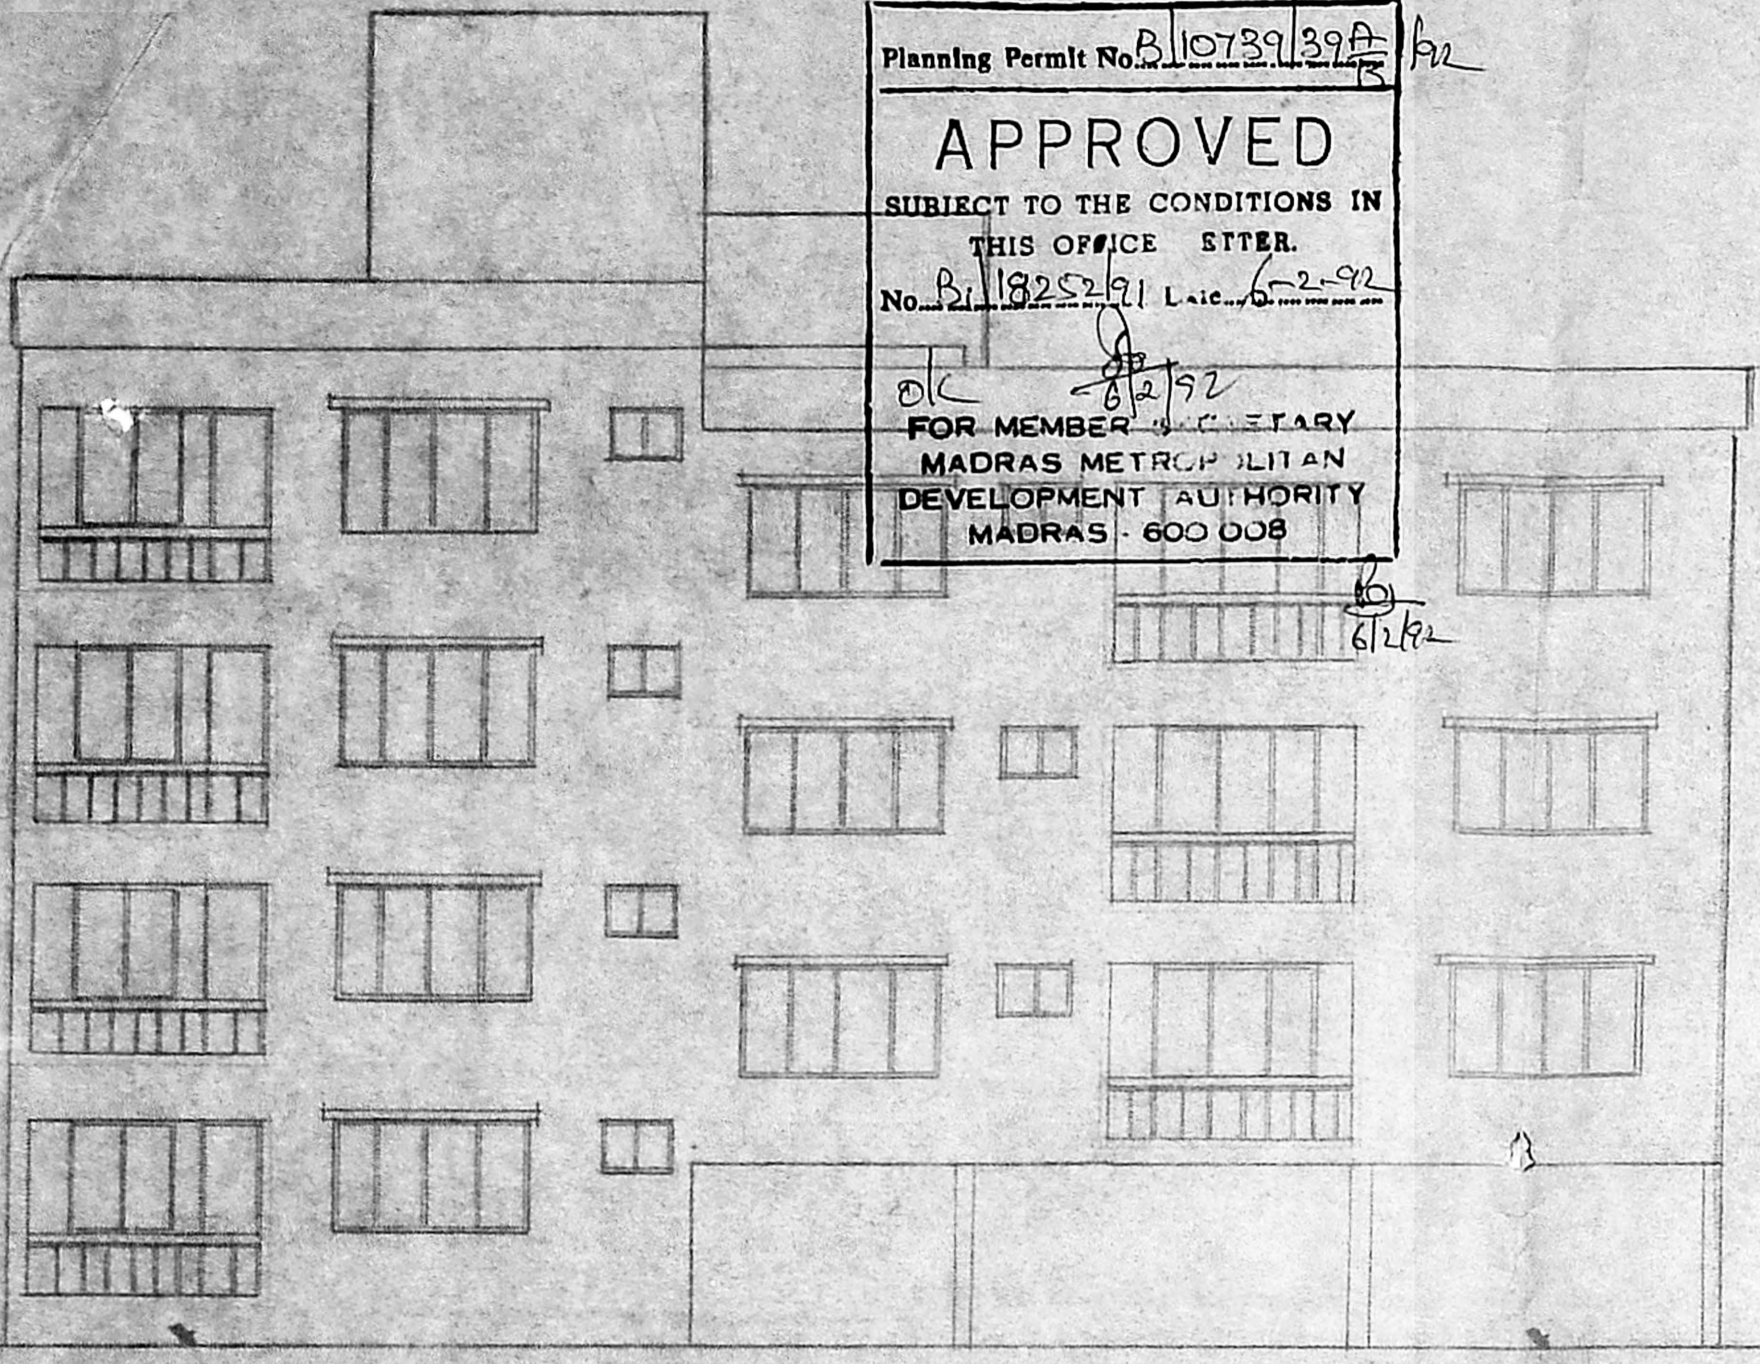

ELEVATION

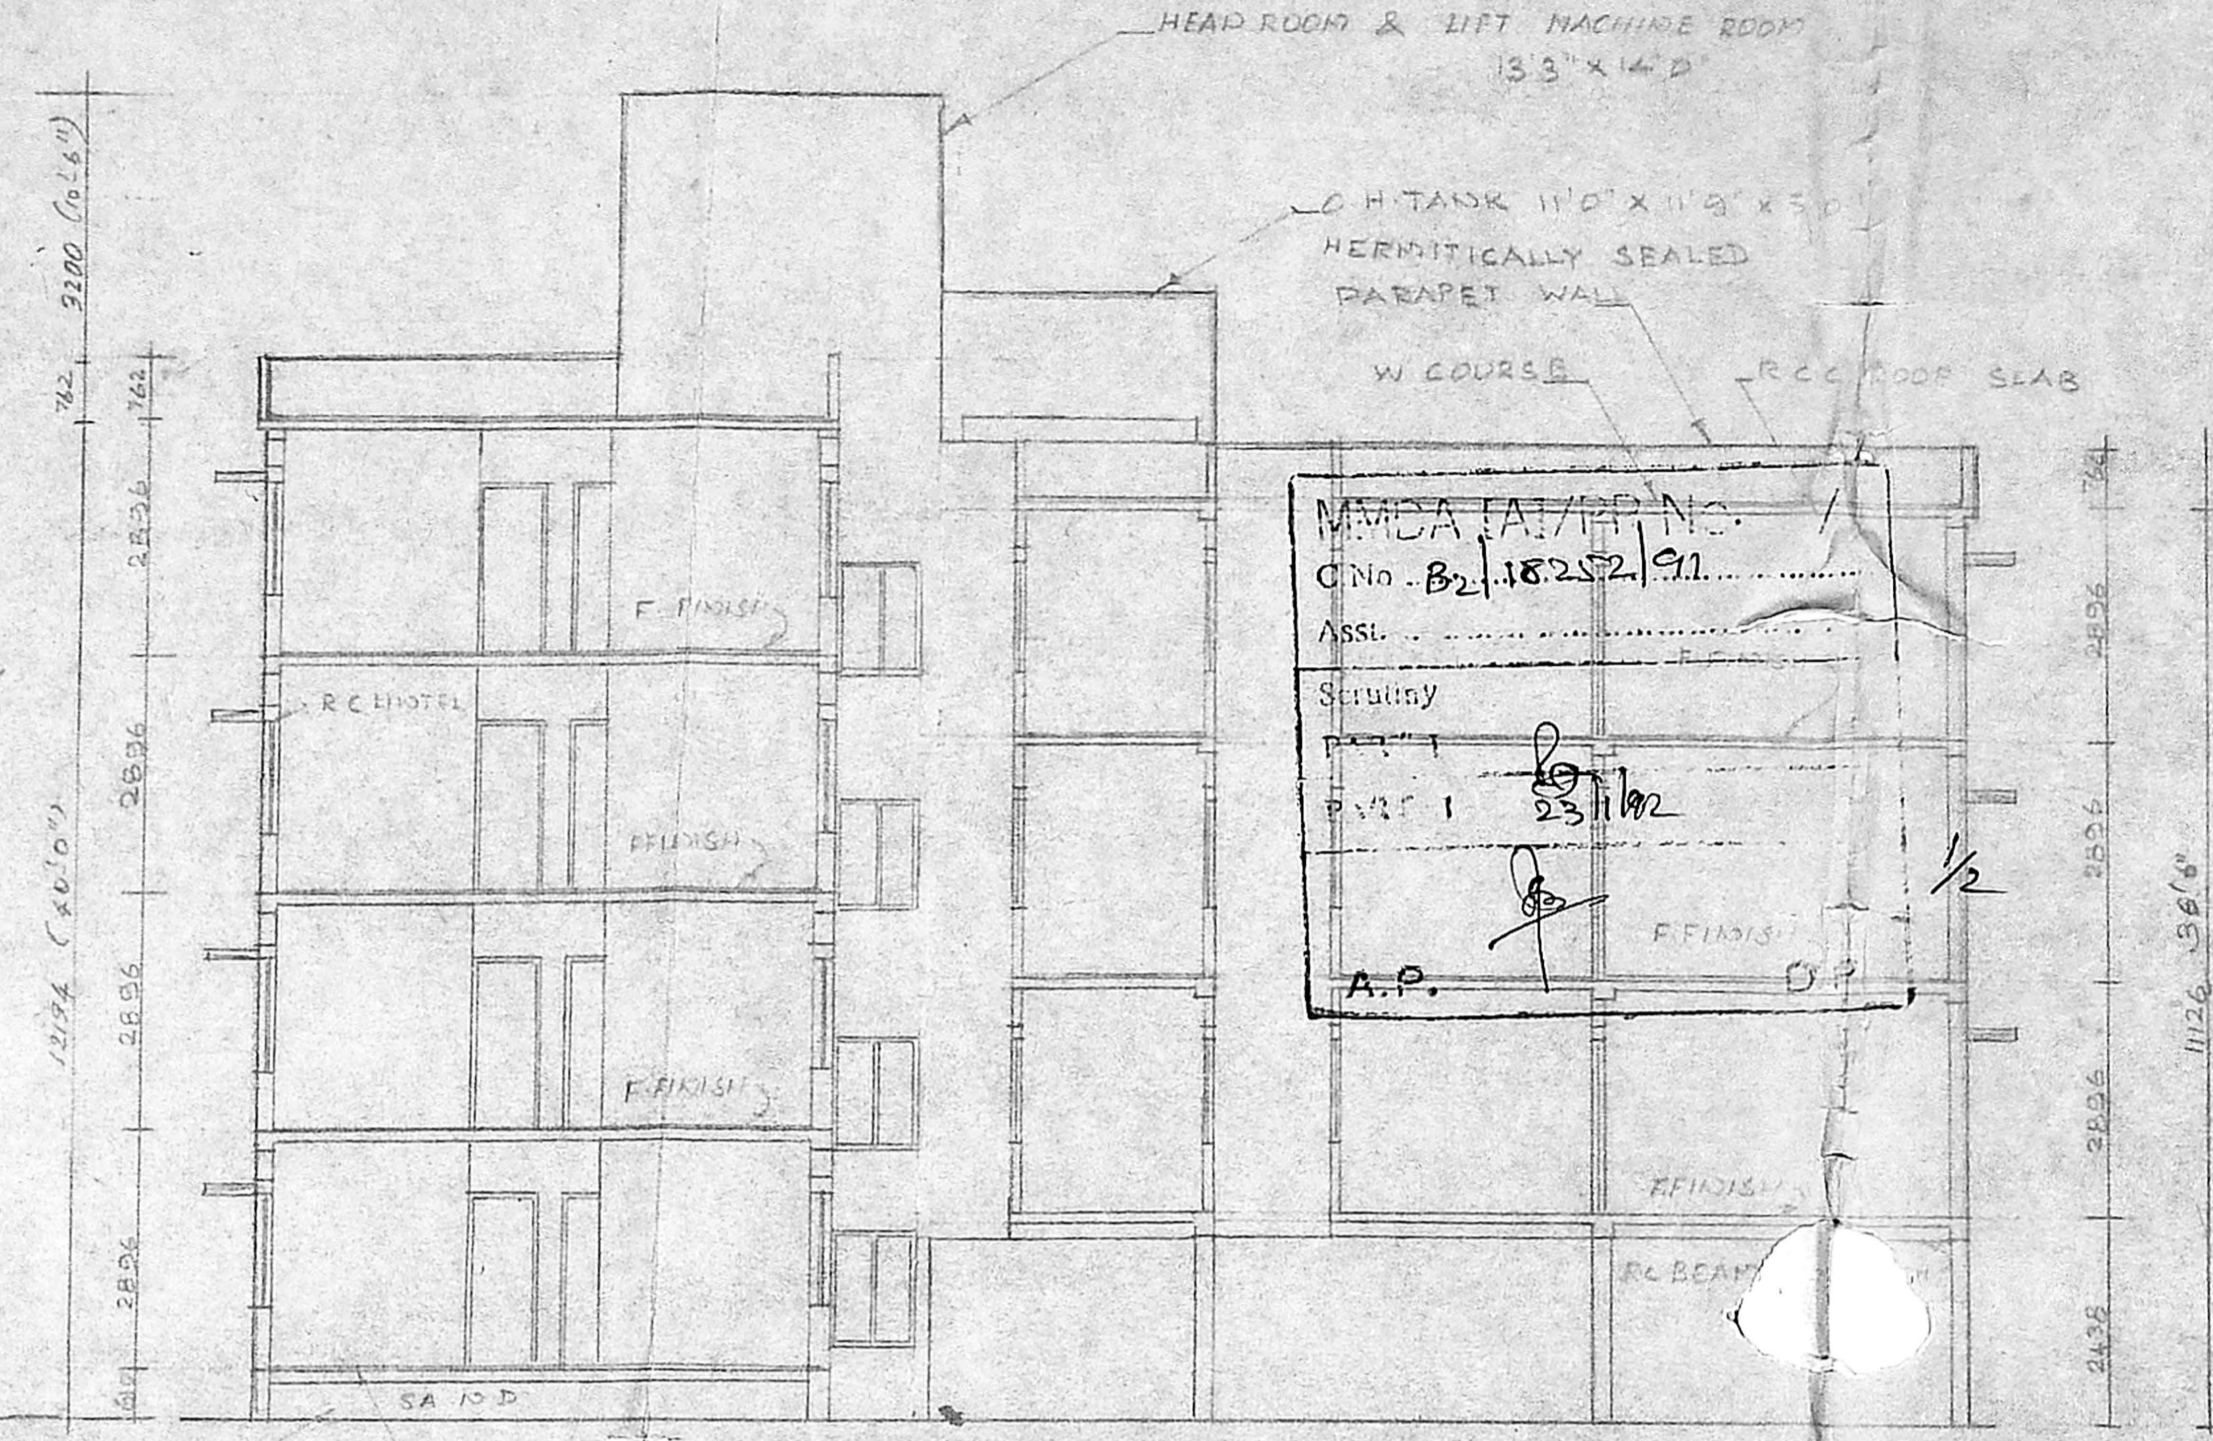

SECTION ON 'A-A'

MMDA (A)/M.P. NO. /
 C.No. B.18252/91
 Assl. ...
 Structy ...
 Part 1 ...
 A.P.

PROPOSED BUILDING AT NEW NO 127
 4 TH STREET ABIRAMPURAM MYLAPORE
 MADRAS RS NO 3589 / 9 DIV NO 127
 BLOCK NO 71

FOR: MR. SUBRAMANIAM

SPECIFICATIONS
 FOUNDATION : Above R.C.C Footing & sand
 BASEMENT : Laid with sand, PCC 1:4:8 & Floor finish
 STRUCTURE : BK work in c.m 1:5
 ROOF SLAB : R.C.C 1:2:4 5"K
 W COURSE BK jelly laid with L.M 1:3 with two layers of pressed tiles
 JOINERY with Indian teak

JOINERY


MD	MAIN DOOR	1067	X	2134
FD	FRENCH DOOR	1829	X	2134
PD	POOJA DOOR	1219	X	2134
D	DOOR	914	X	2134
D ₁		762	X	2134
W	WINDOW	2438	X	1672
W ₁		1829	X	1672
W ₂		1219	X	1672
V	VENTILATOR	914	X	610
KW	KITCHEN WINDOW	1219	X	1067

PRO COLOR SHOWN ○
 ROAD COLOR SHOWN ●
 SITE COLOR SHOWN ●


SHEET NO: ①
 DATE: 22.08.91
 SCALE: 1" = 8' 0"

OWNER
 S. Chockalingam B.E., M.I.E.
 Class I Surveyor, L.S No:213
 Corporation of Madras
 LICENSED SURVEYOR

ARCHITECTS
SRI NIVASA ENTERPRISES
 23 - Naickamar street
 Madras - 600 033

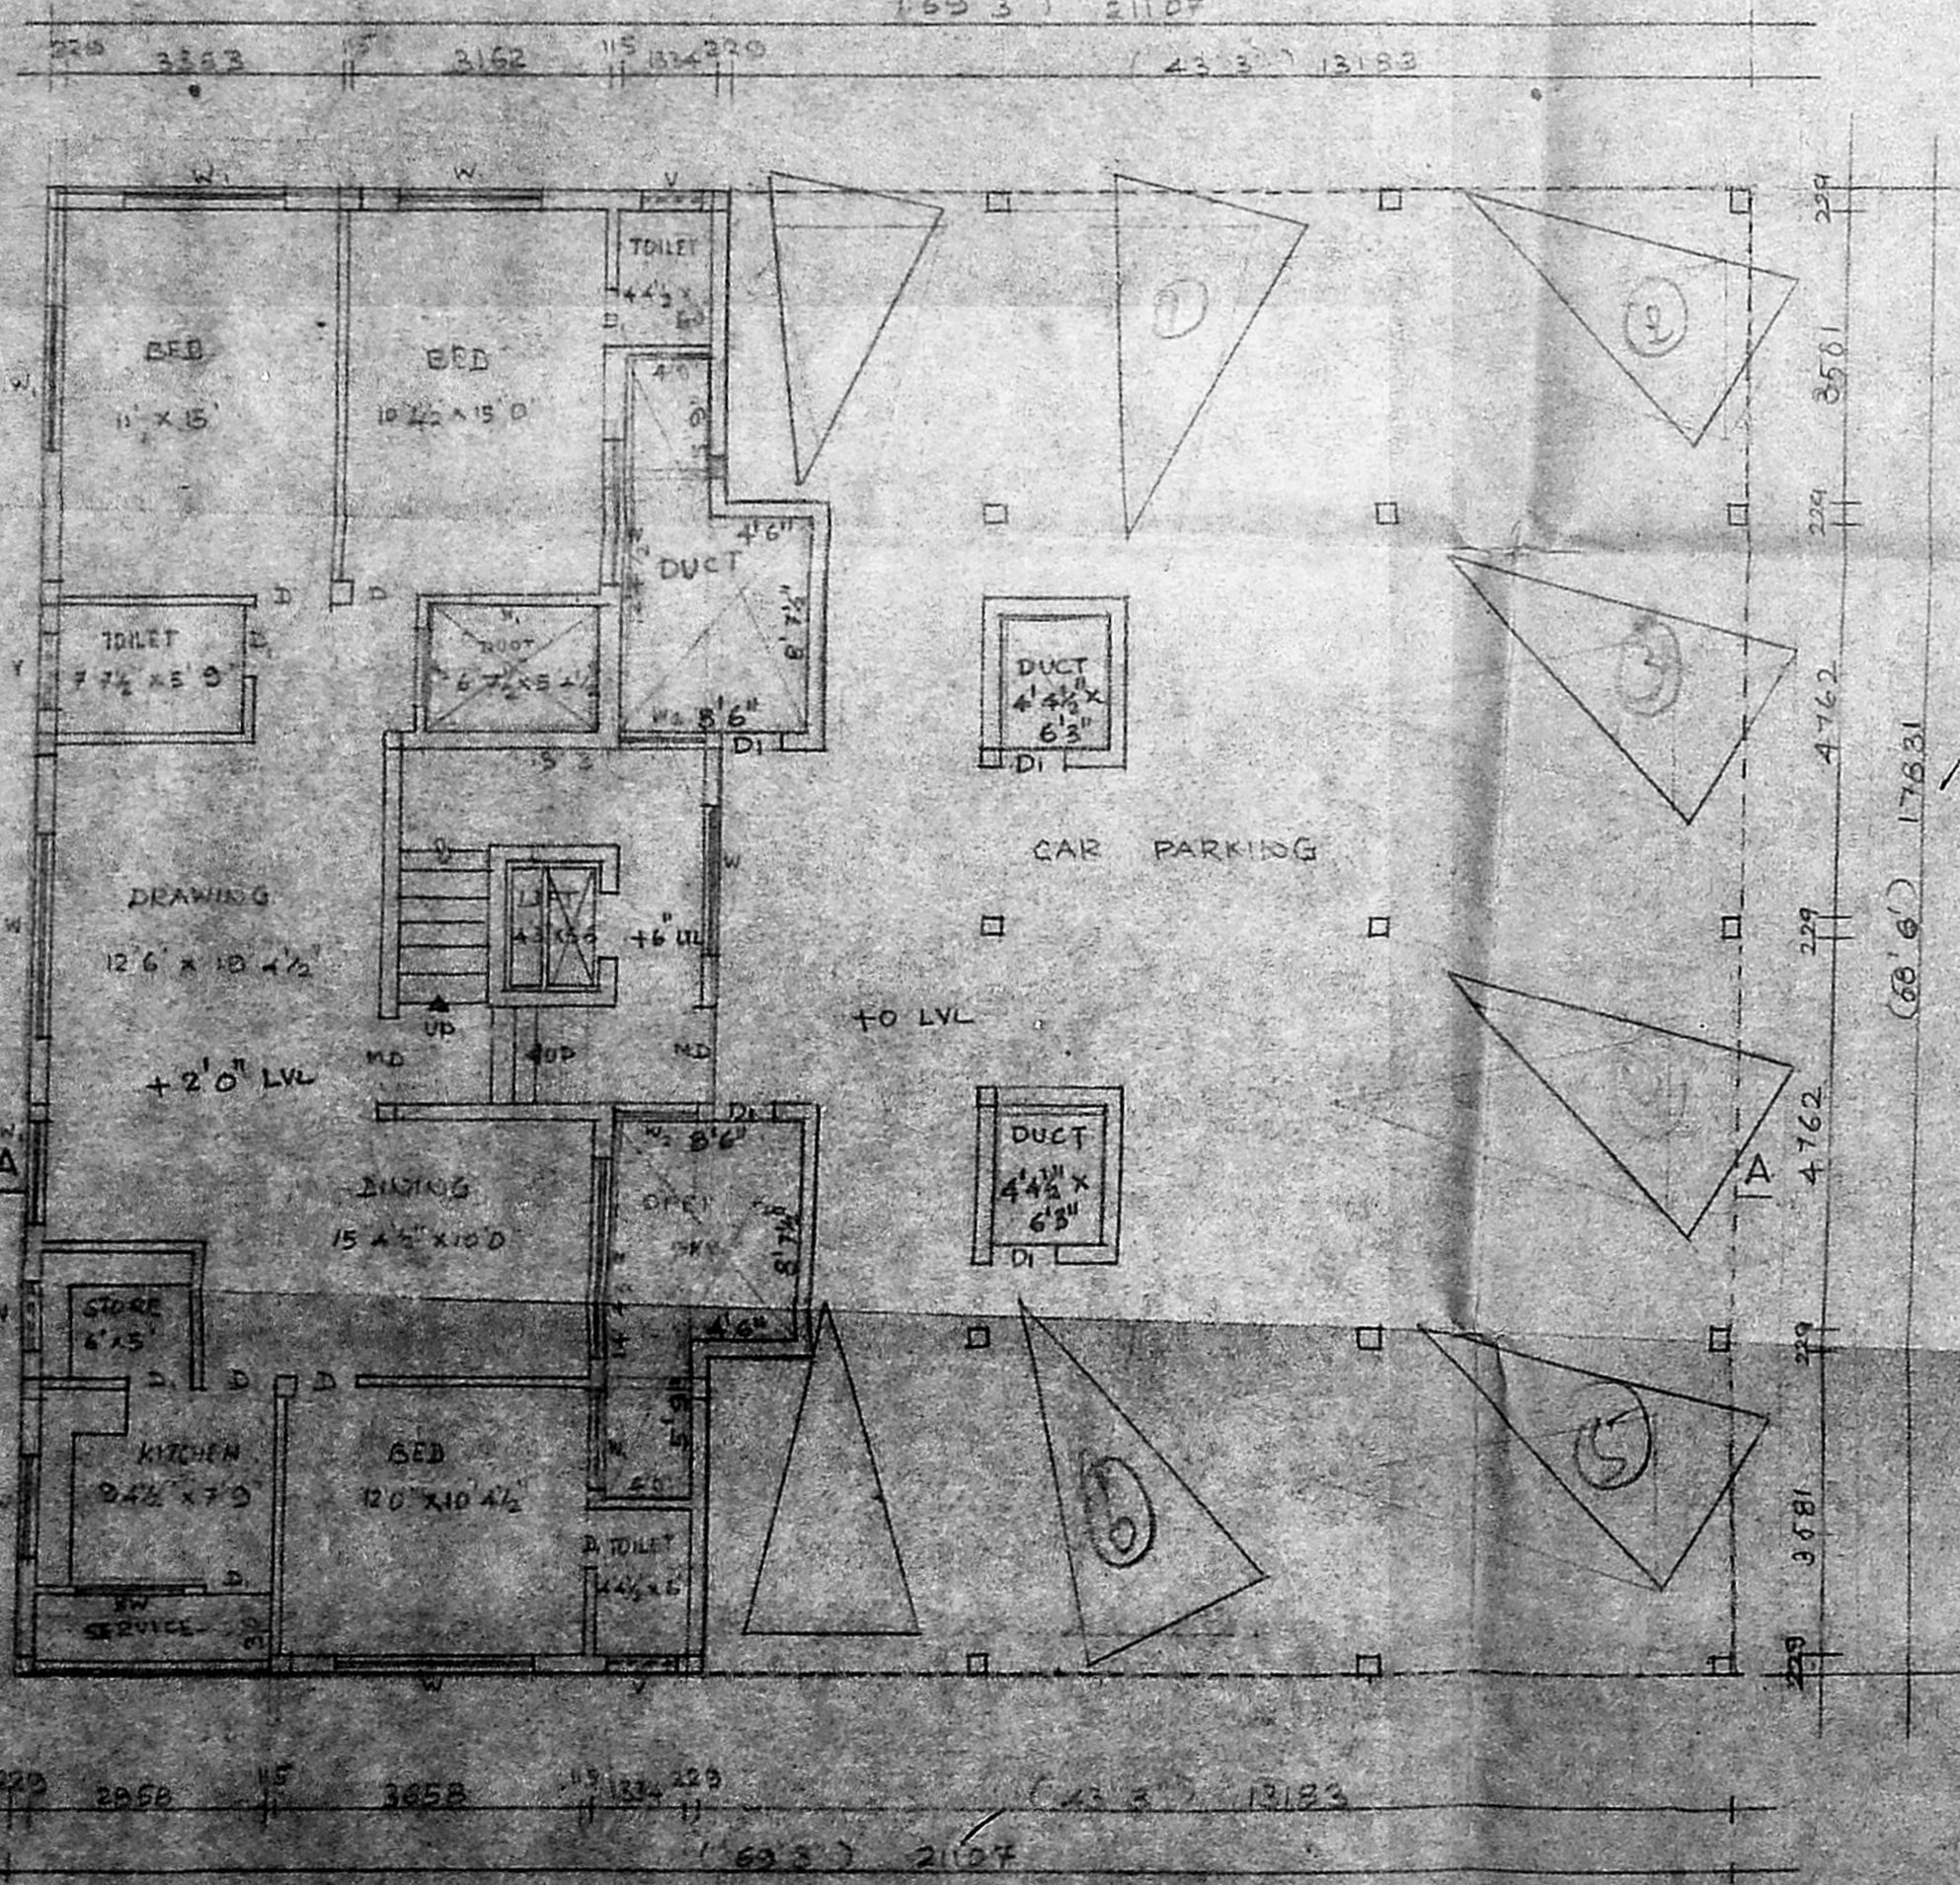


GROUND FLOOR PLAN

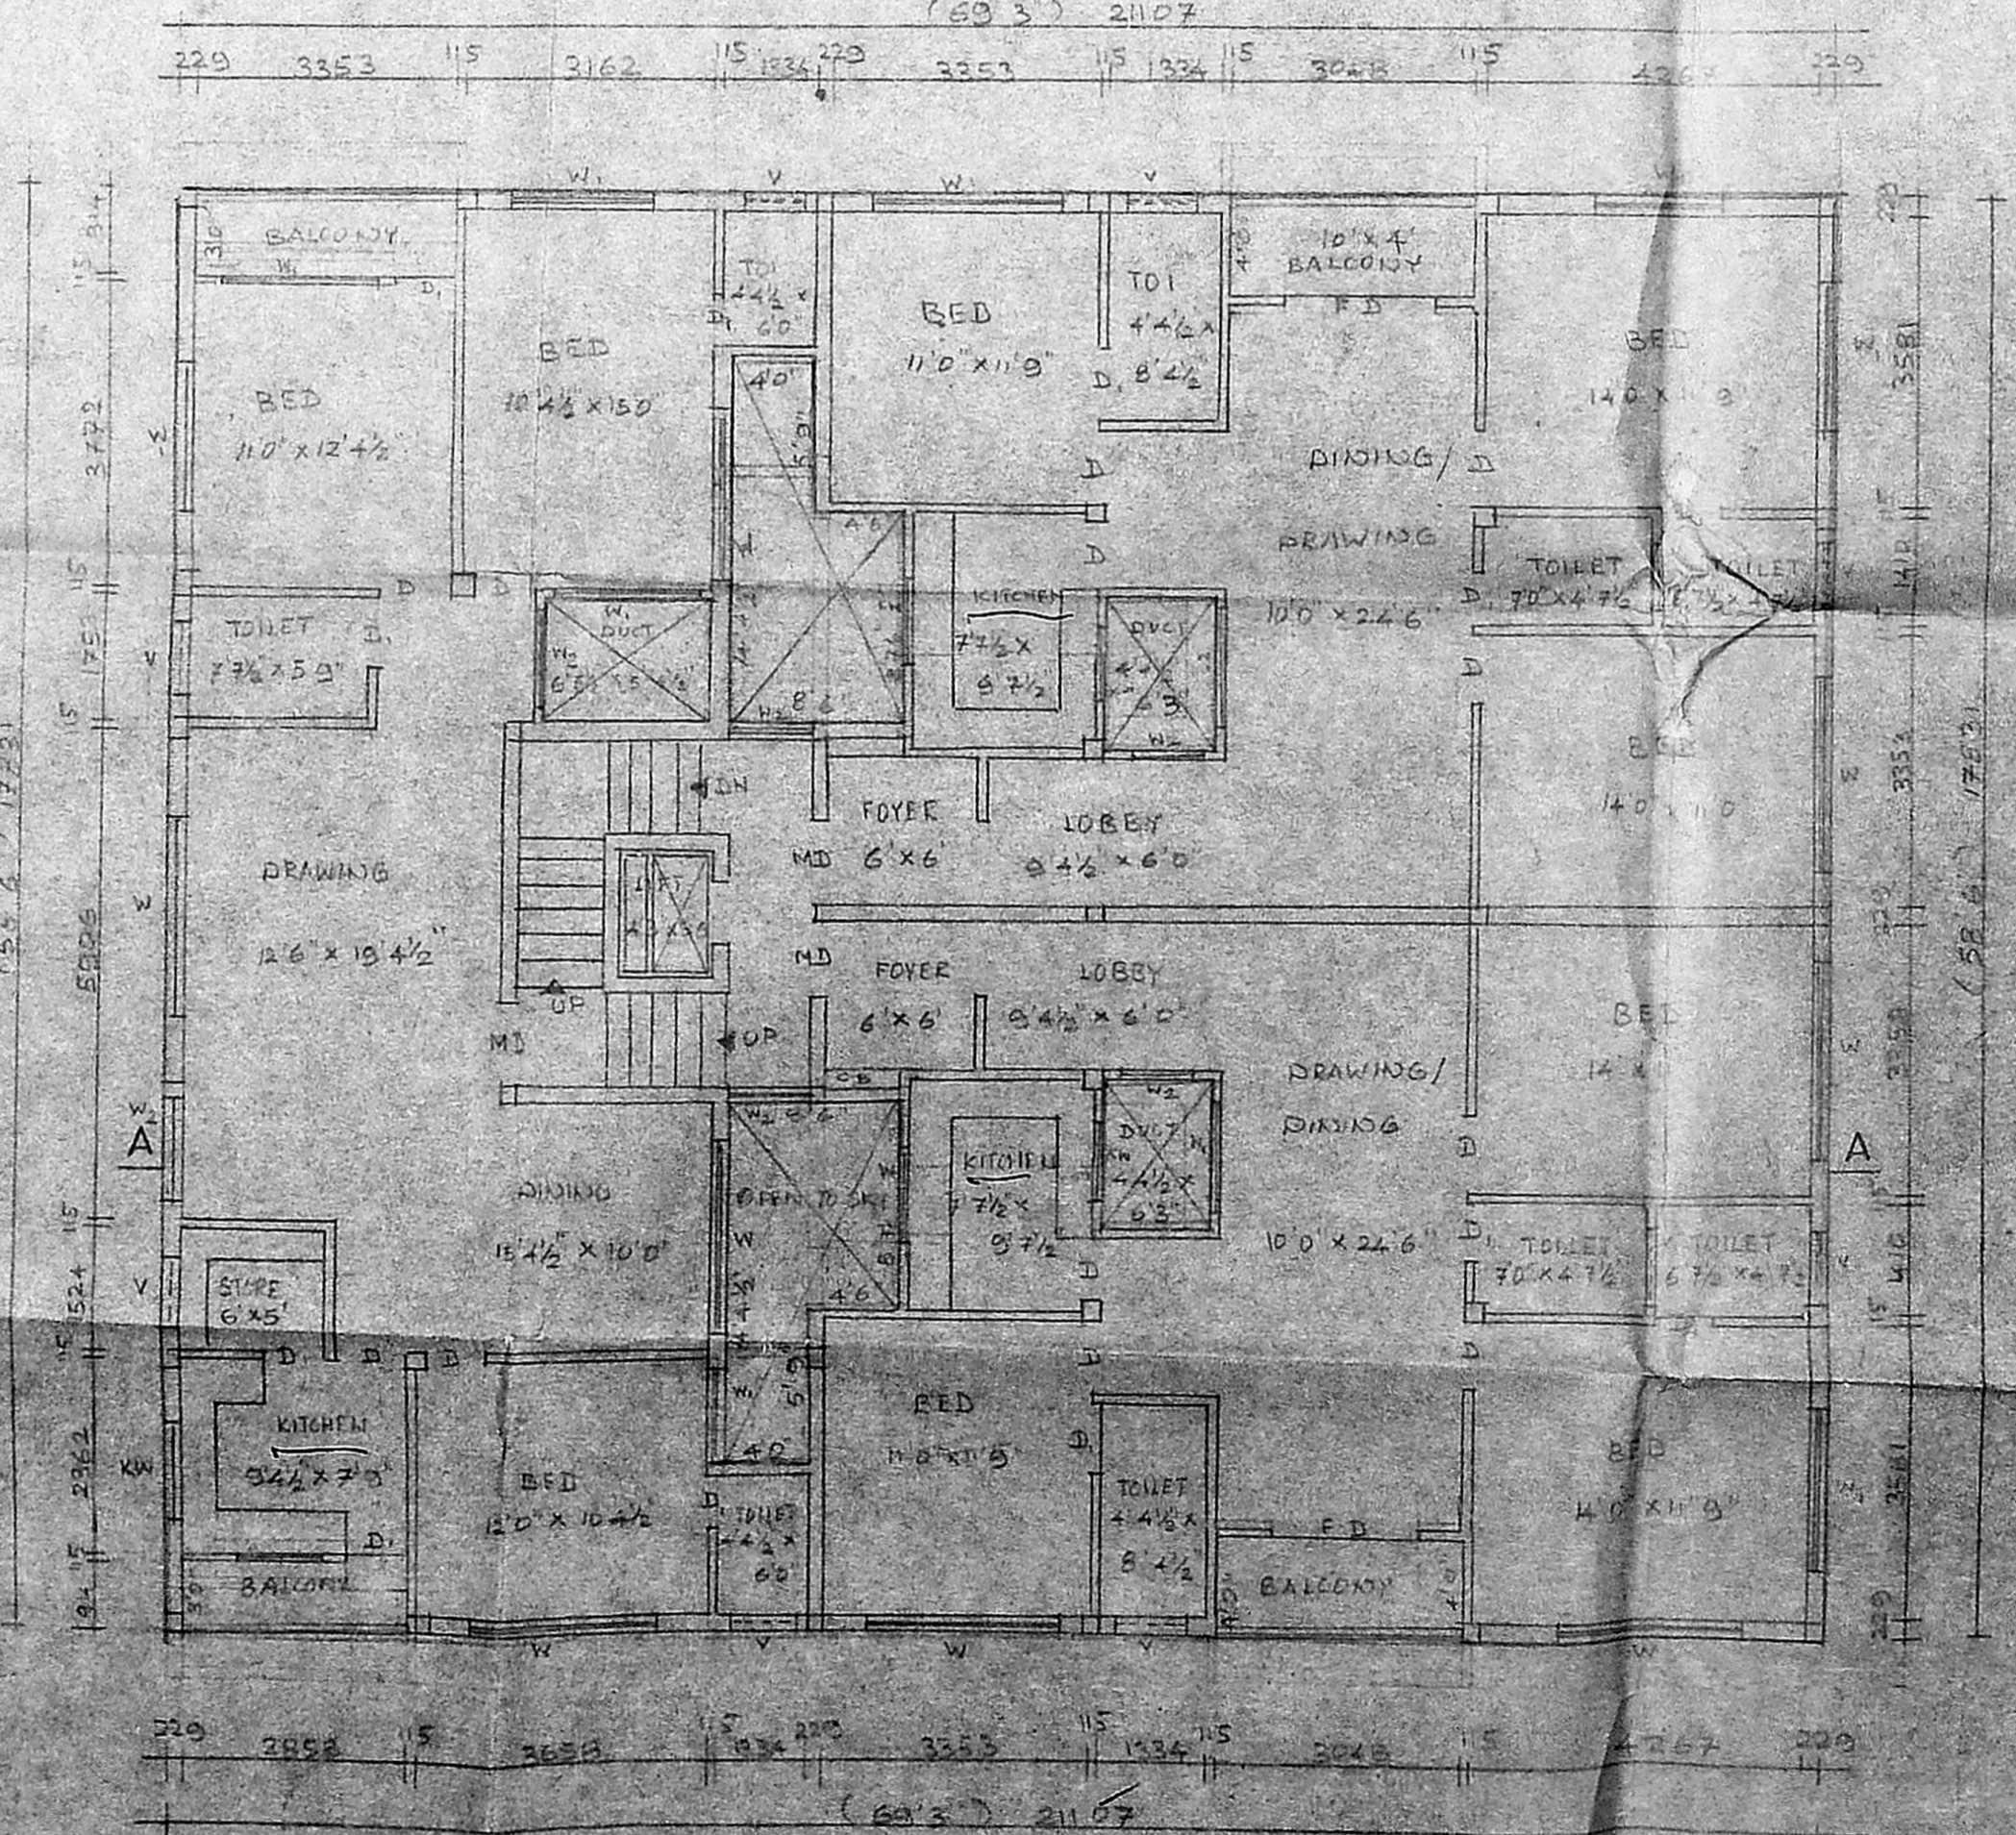


TYPICAL FLOOR PLAN I, II & III

Planning Permit No. B/10739/39/8/92
APPROVED
 SUBJECT TO THE CONDITIONS IN THIS OFFICE LETTER.
 No. B/18252/91 Date 6-2-92
 FOR MEMBER SECRETARY
 MADRAS METROPOLITAN
 DEVELOPMENT AUTHORITY
 MADRAS - 600 008


M.C.A./M.P.P. No. /
 C.No. B/18252/91
 Scrutiny
 PART I 6
 PART II 23/10/92
 A.P. D.P.

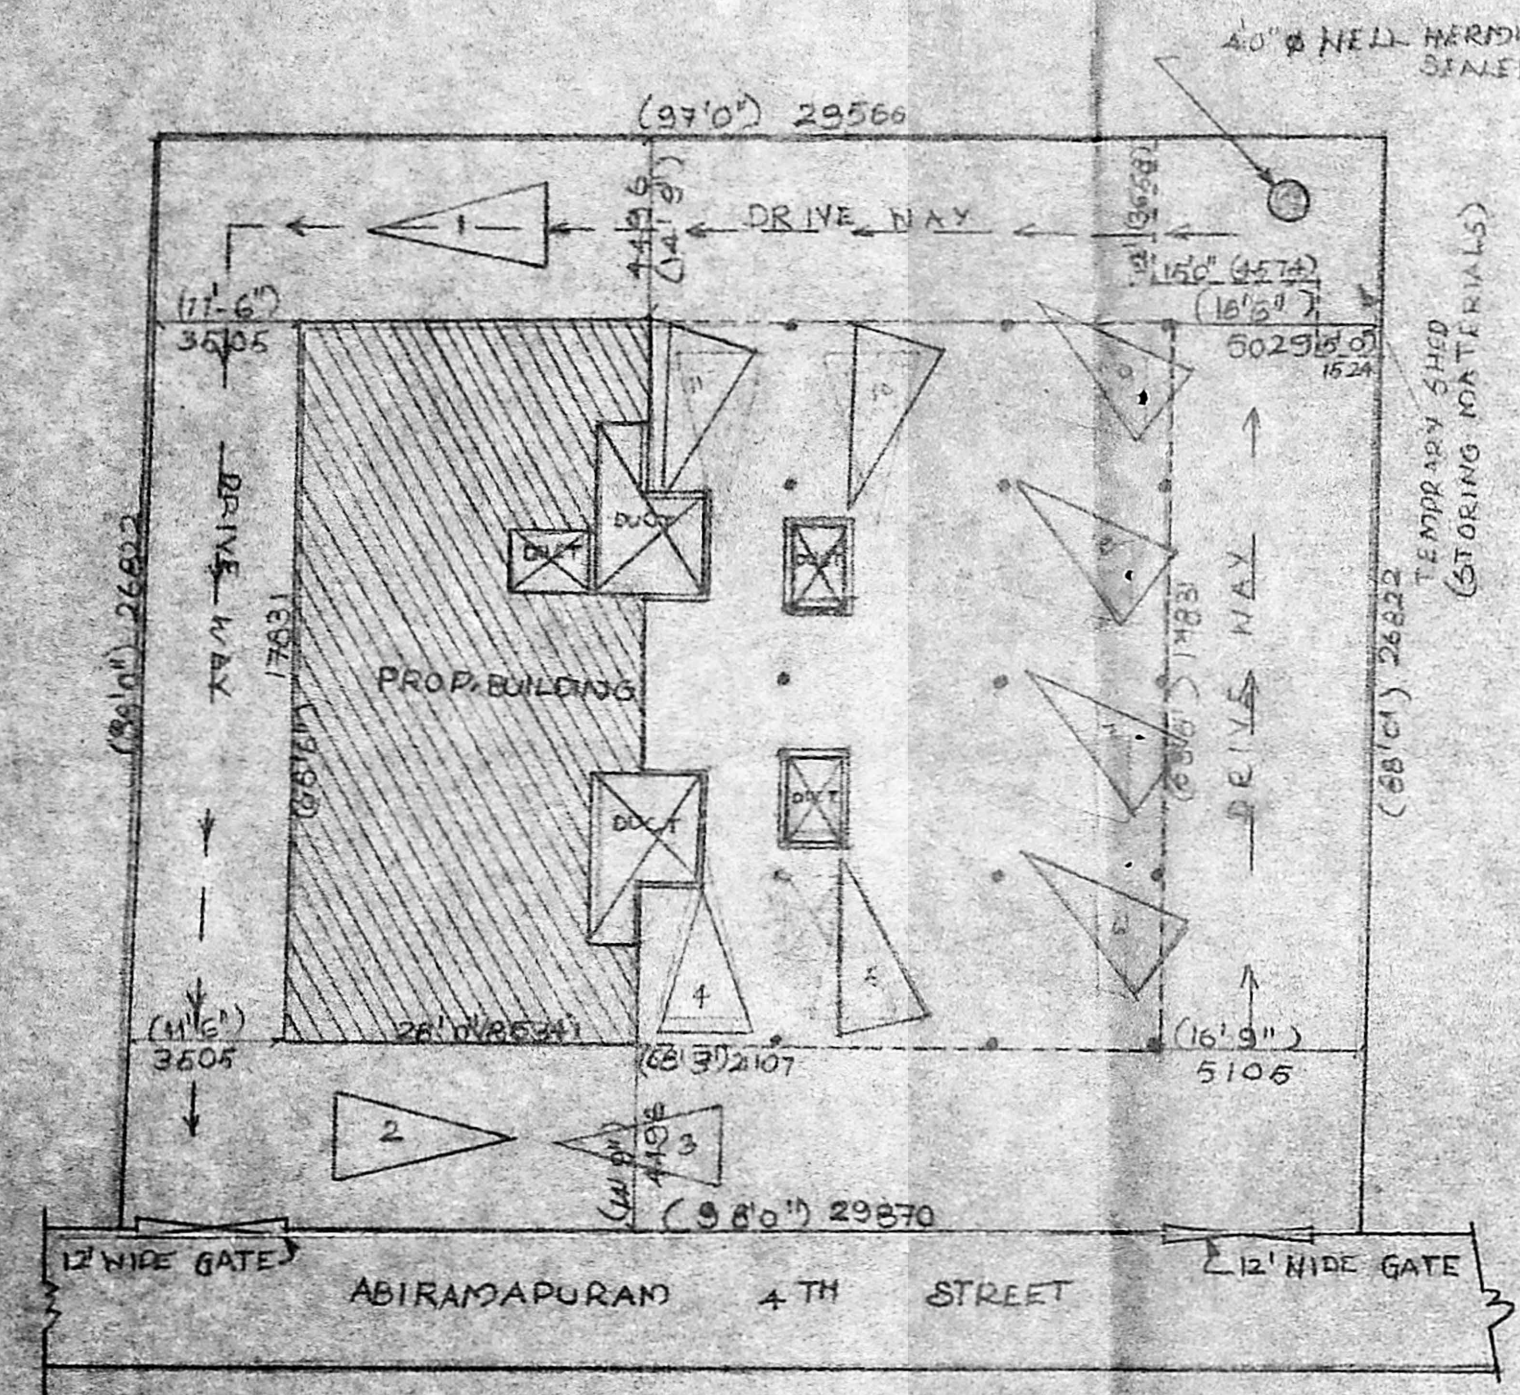

SITE PLAN Scale: 1" = 16'-0"

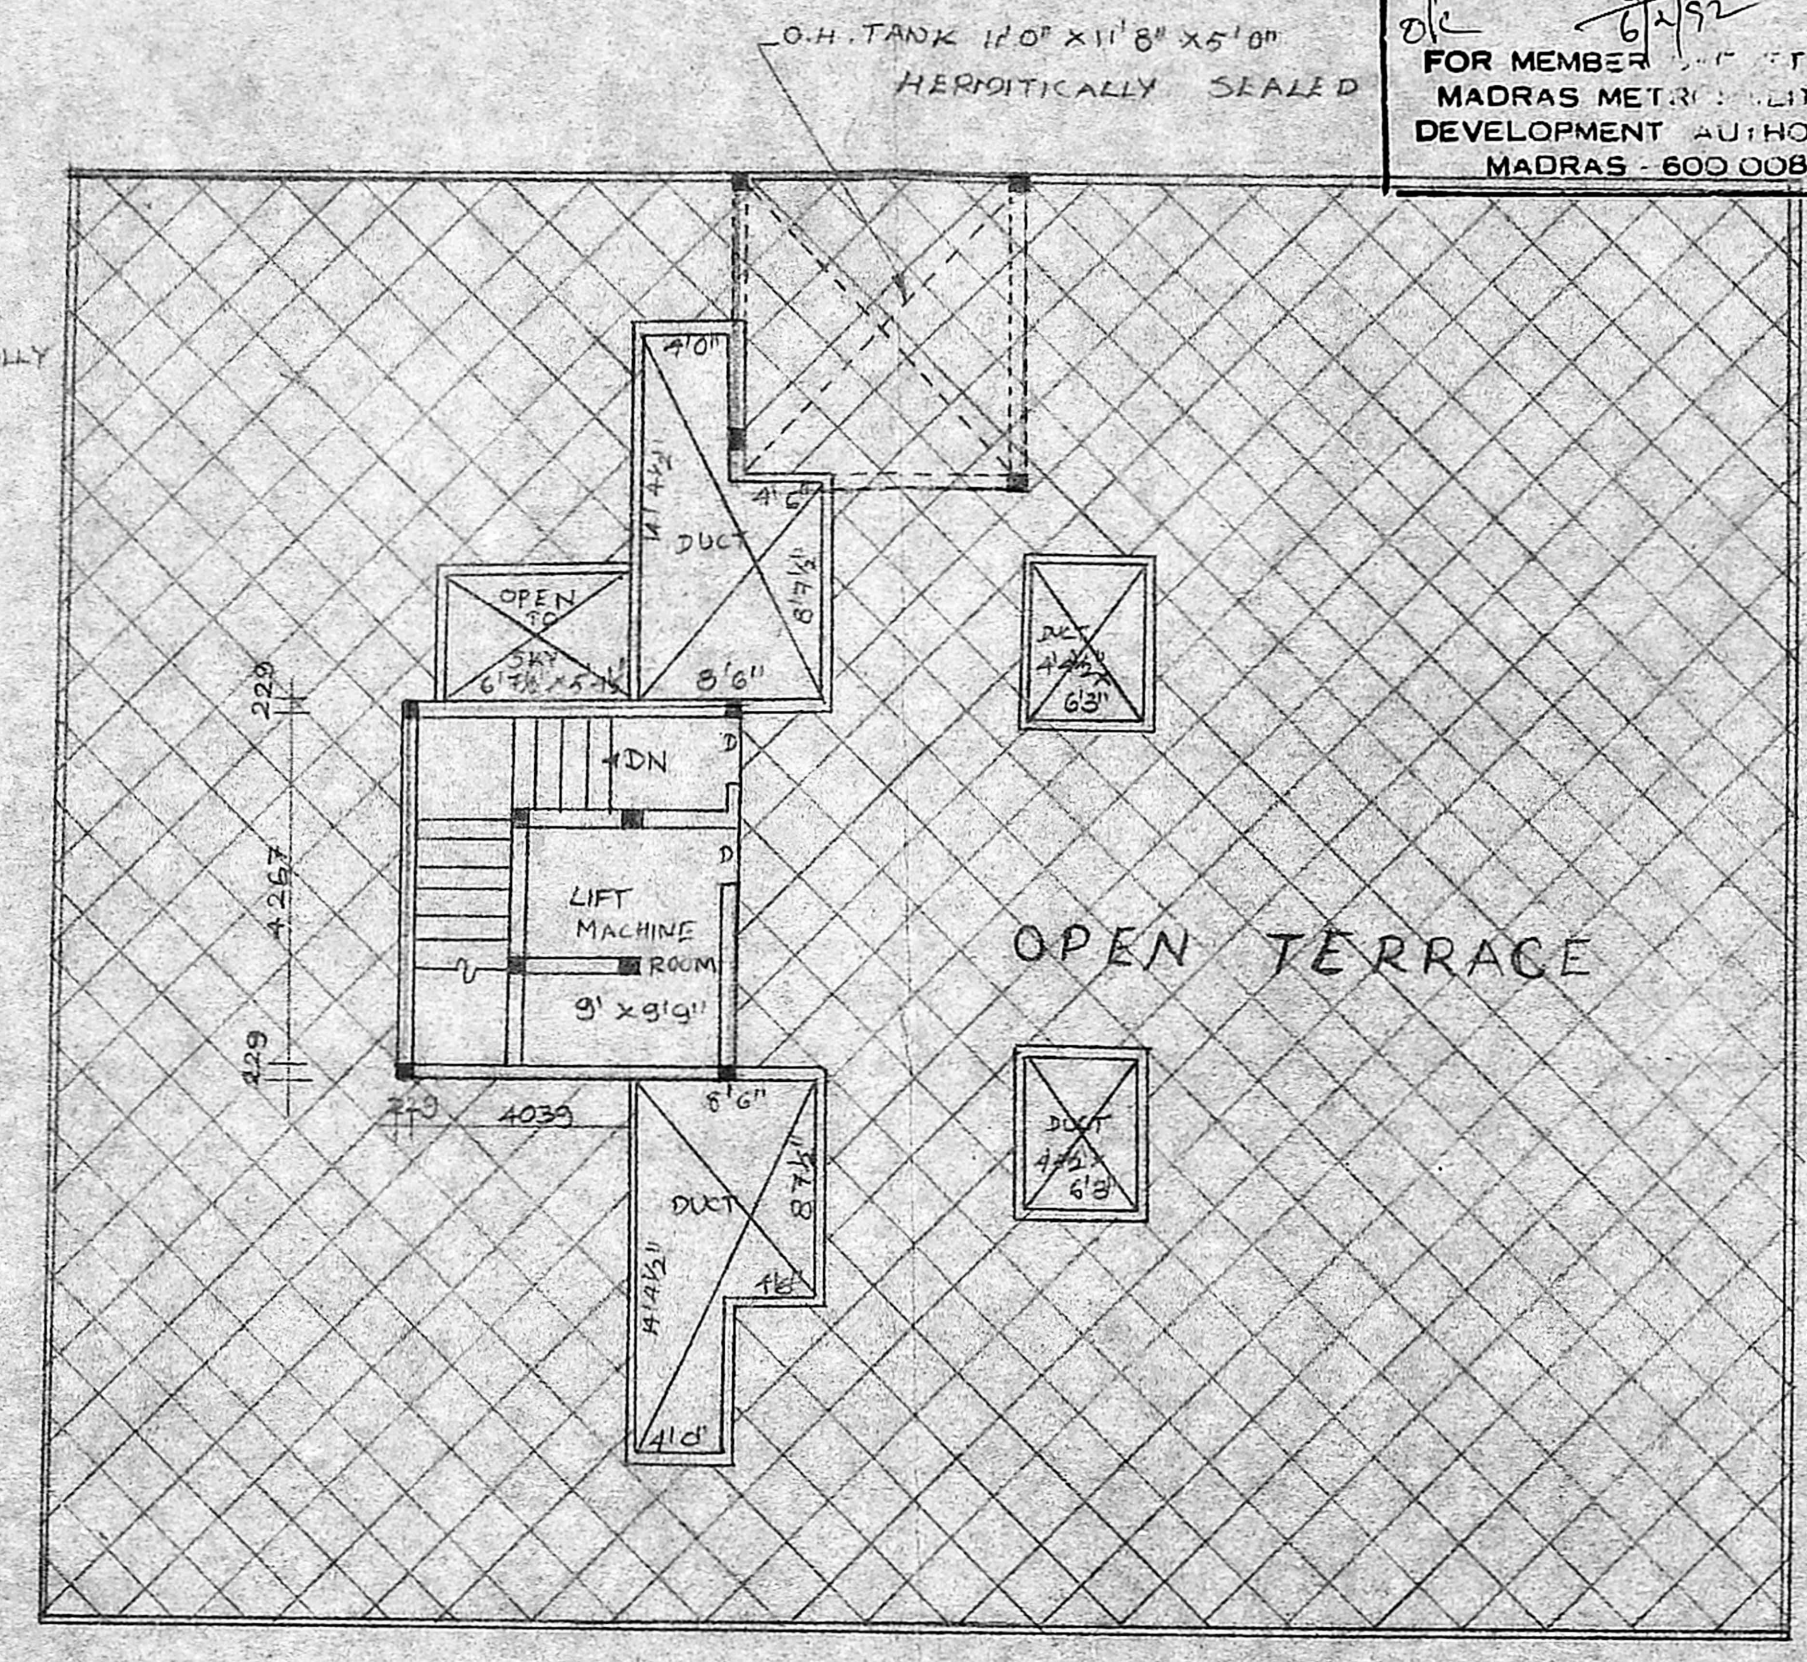

TERRACE FLOOR PLAN

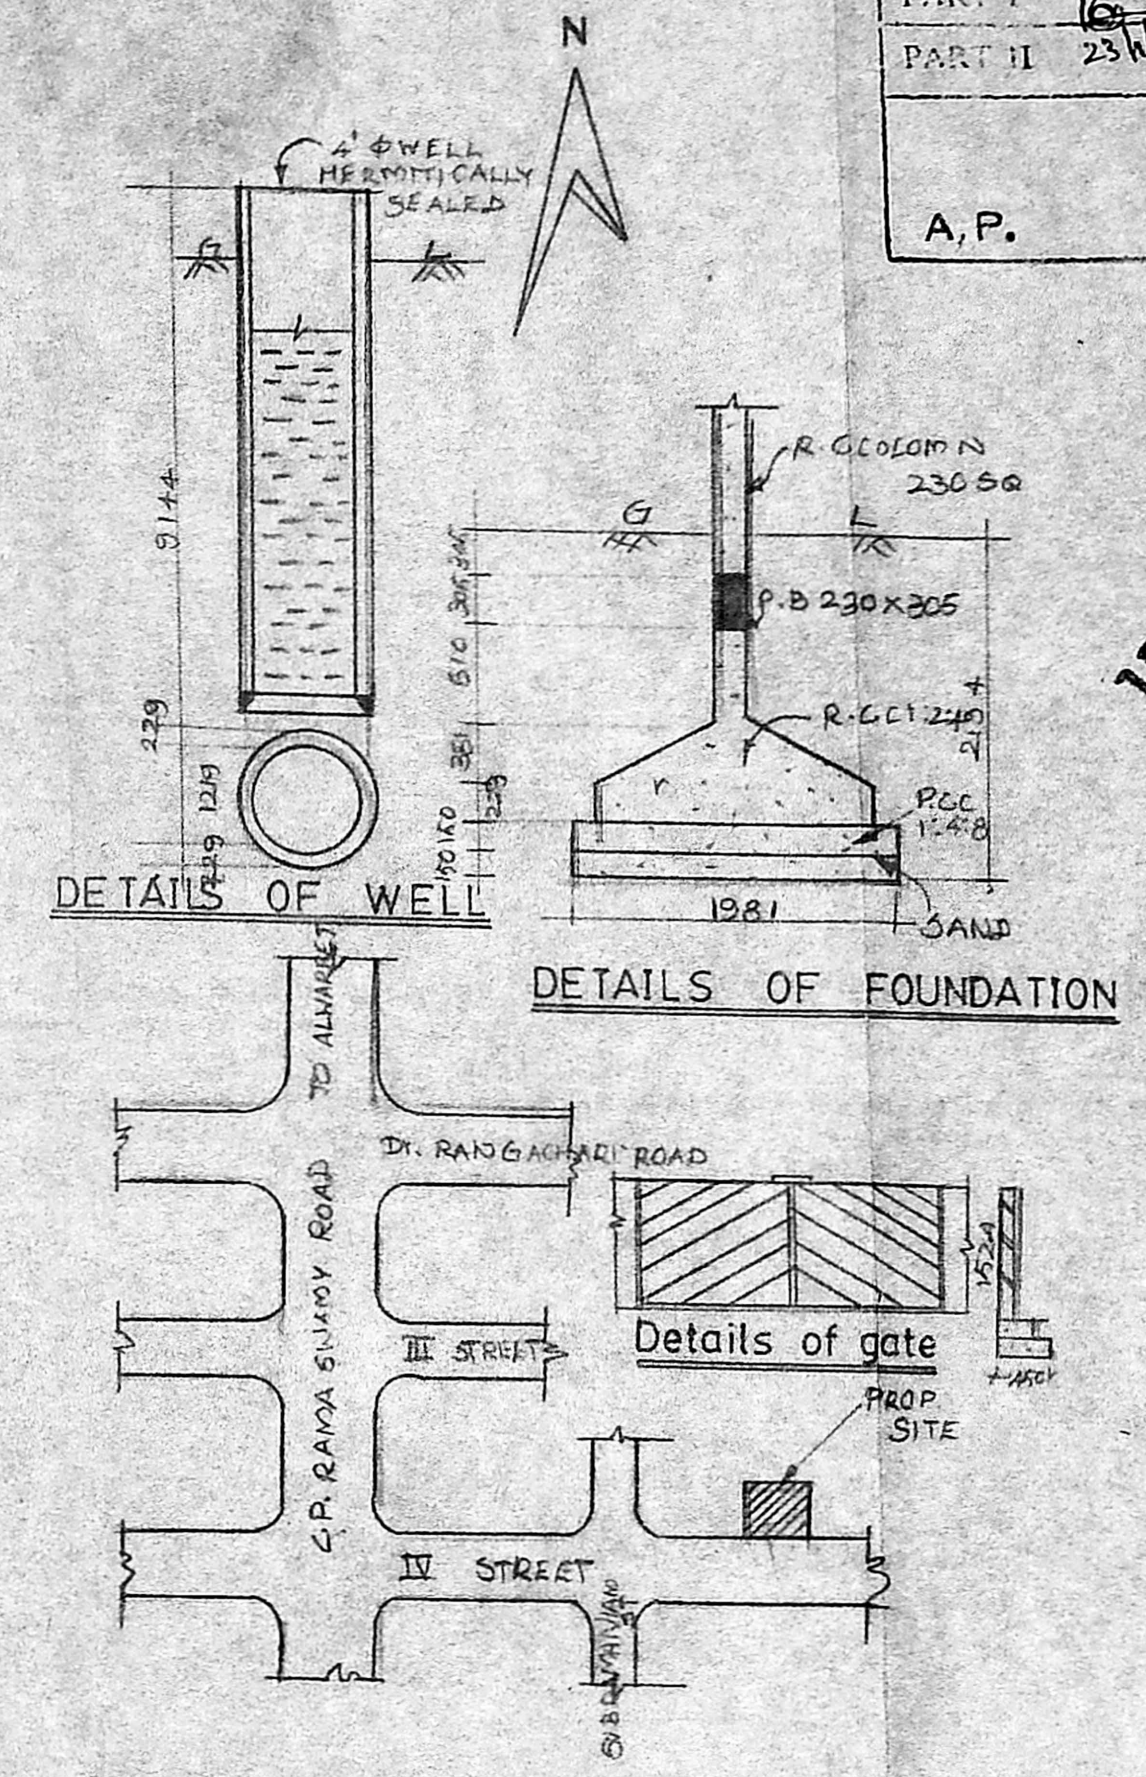

KEY PLAN (n.t.s)

Proposed building at new no: 127, 4th street
 Abiramapuram, Mylapore, Madras. R.S. No: 3589/9
 Div. no: 127, Block: no: 71.

Prop color shown ✓
 Road color shown ✓
 Site color shown ✓

S. Chockalingam BE MIE
 Is no 213 class I surveyor
 Corporation of Madras
 Licensed surveyor

Architects

SRINIVASA ENTERPRISES
 74 - Bazullah Road,
 Madras 600 017.

Sheet no 2
 Date 22-08-91
 Scale 1" = 16'-0"

OWNER: *Chandrasekhar*

For: Mr. SUBRAMANIAM

Ph: 8254962