





Planning Permit No. B/10545/144B/E/92  
**APPROVED**  
 SUBJECT TO THE CONDITIONS IN THIS OFFICE LETTER.  
 No. B/20857/91  
 FOR MEMBER SECRETARY  
 MADRAS METROPOLITAN  
 DEVELOPMENT AUTHORITY  
 MADRAS - 600 005.

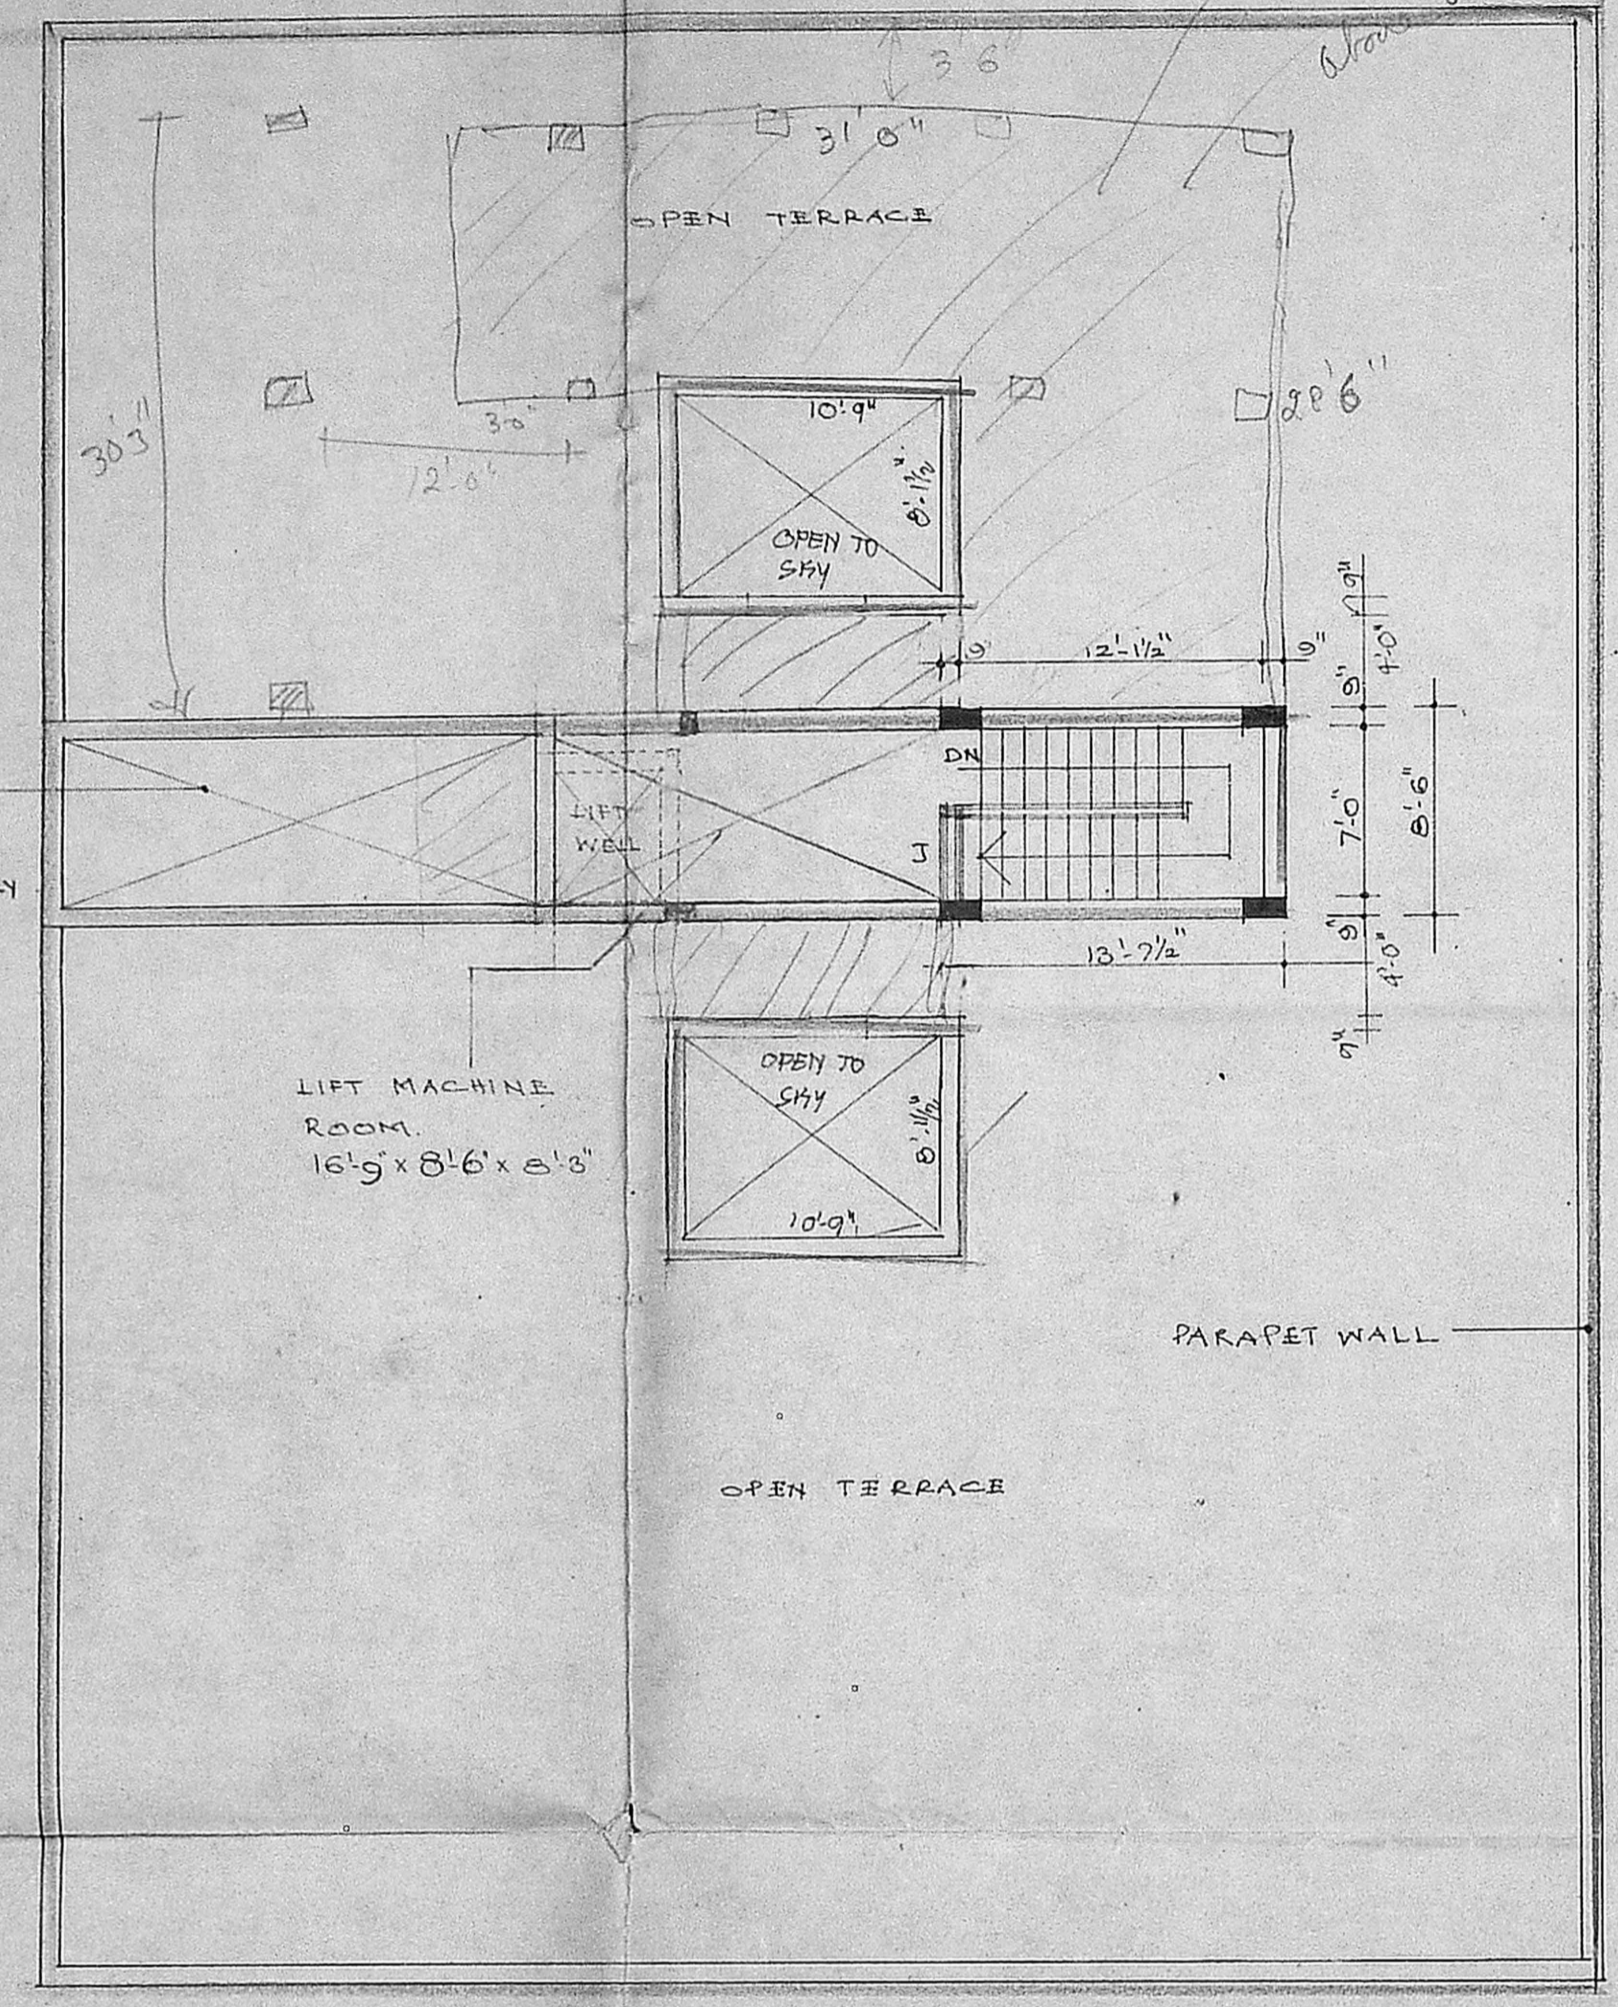

PLAN OF THIRD FLOOR

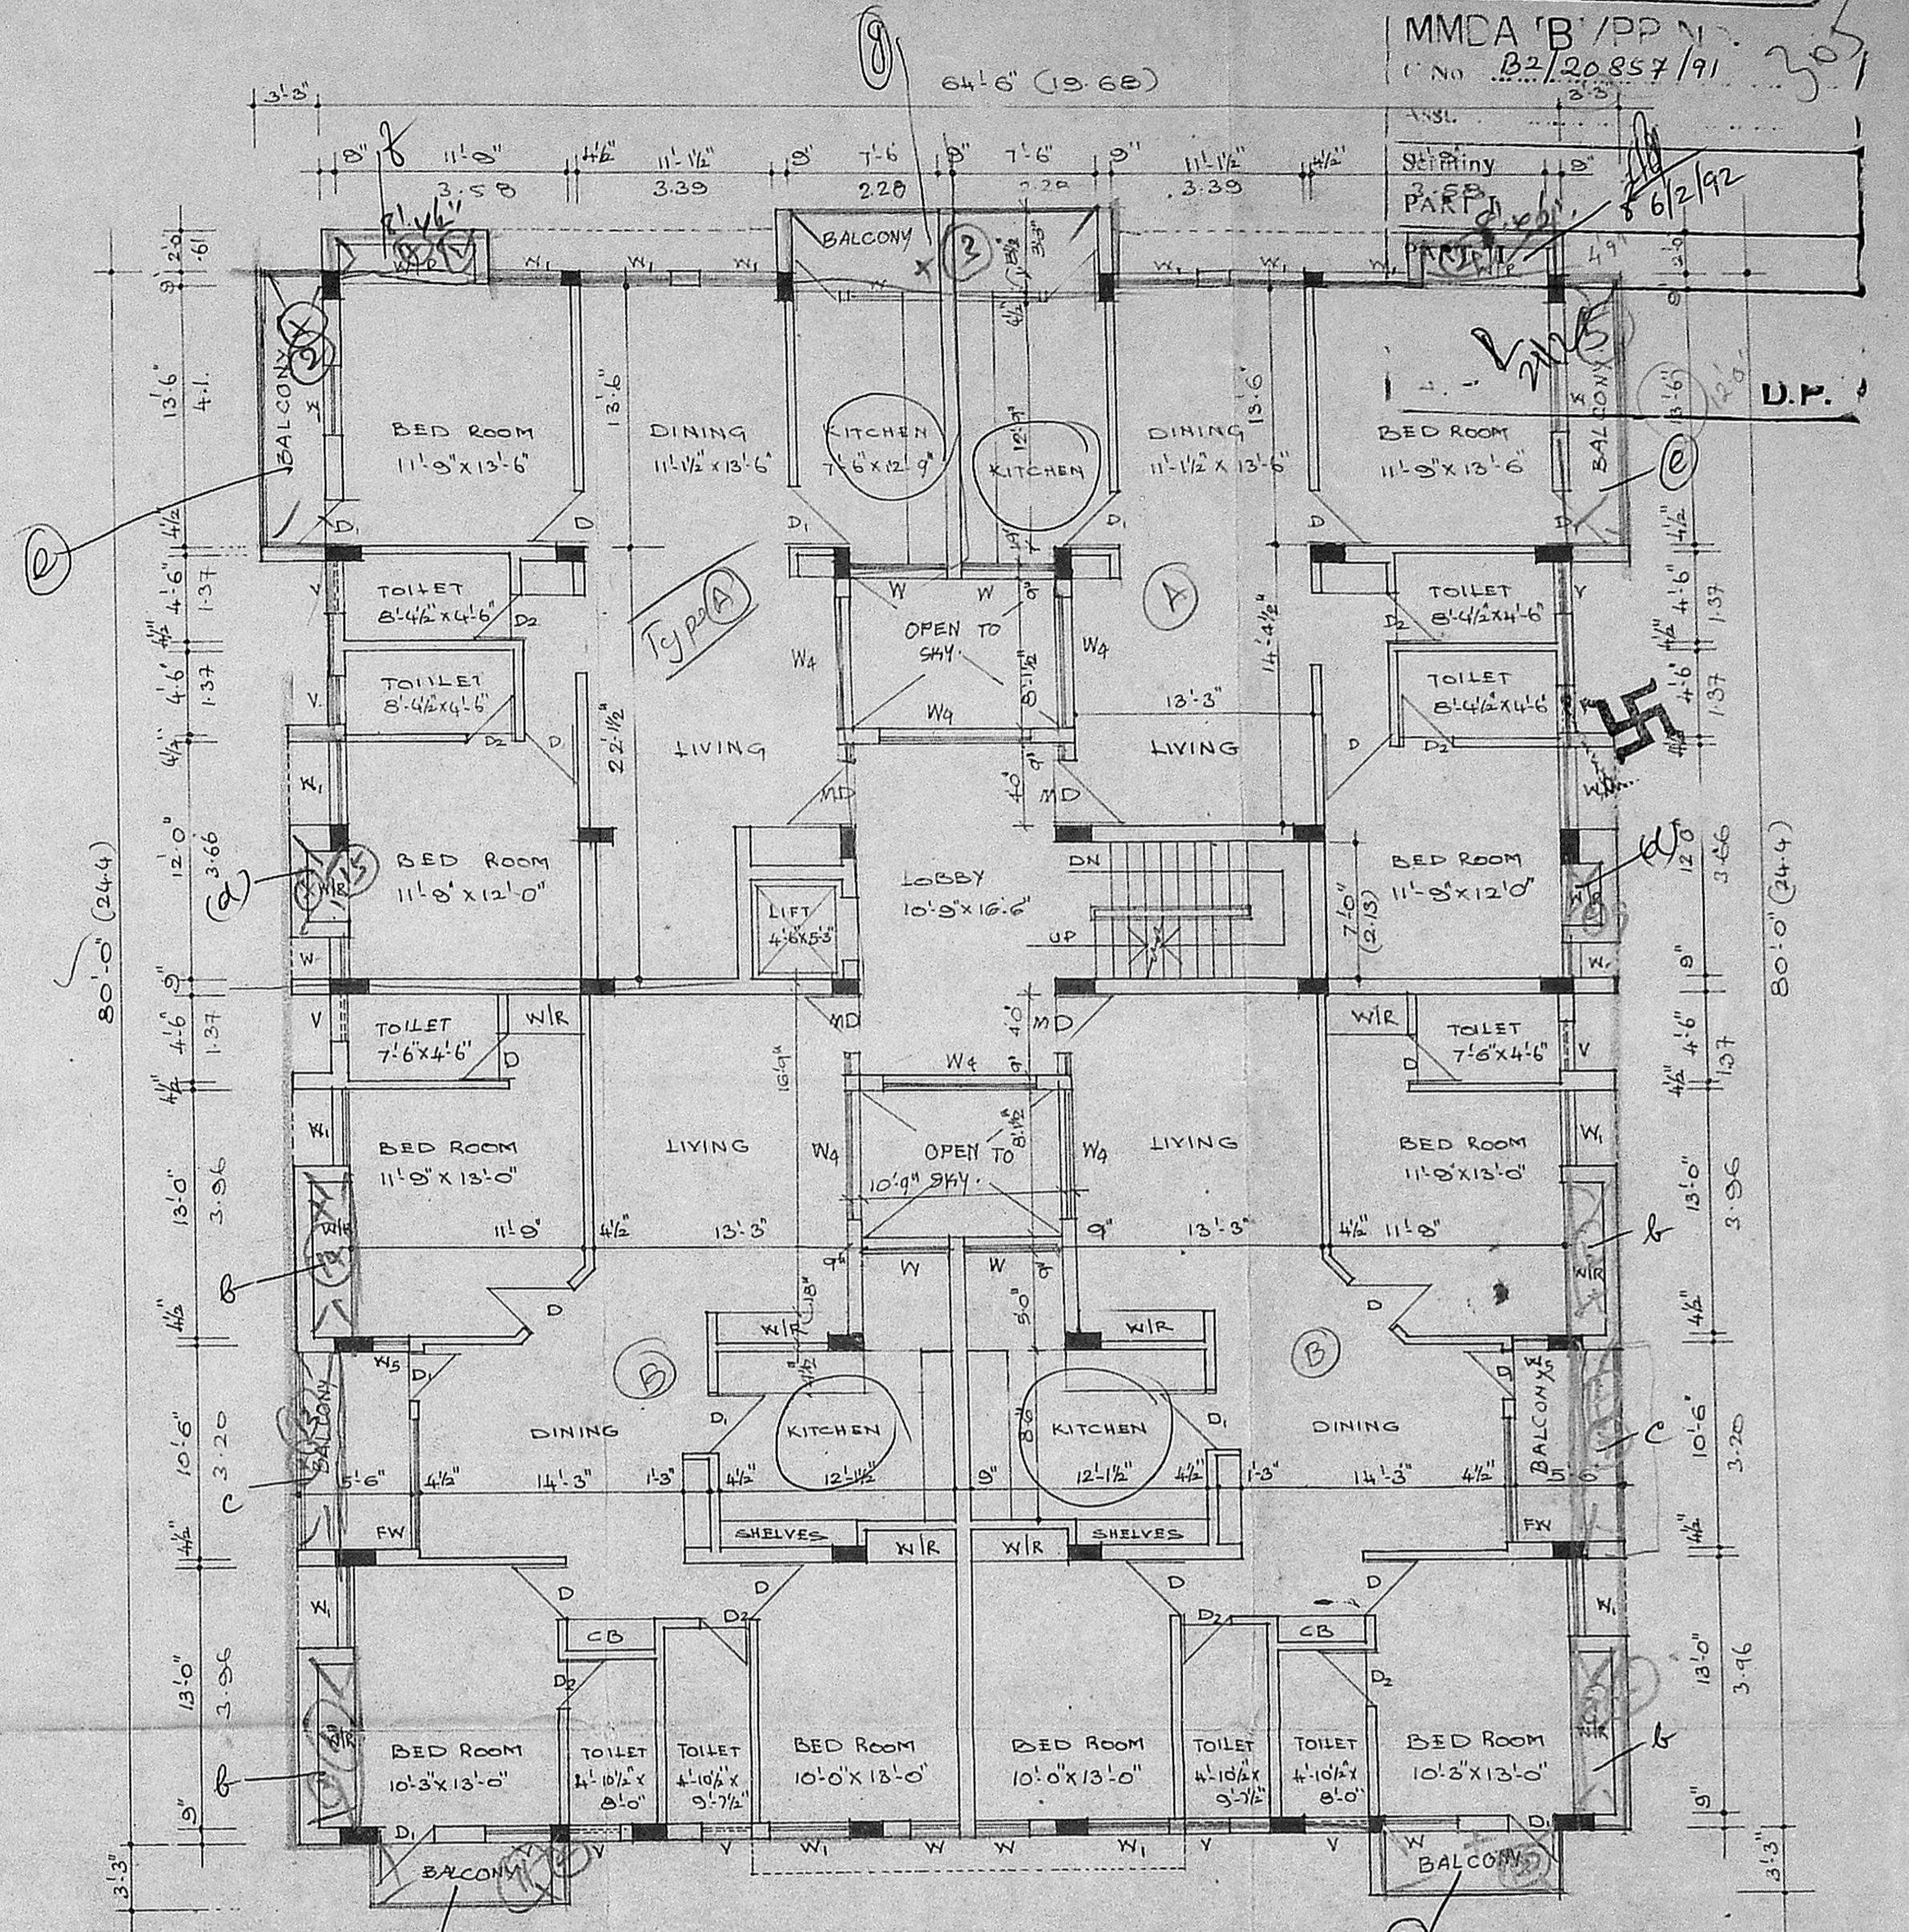

Typ A  
 Typ B  
 6 < 300m  
 6 > 100m  
 12

TYPICAL FLOOR PLAN (FIRST FLOOR AND SECOND FLOOR)

REVISED PLAN SHOWING THE PROPOSED CONSTRUCTION OF RESIDENTIAL BUILDING AT PLOT NO: 852 (DOOR NO: 52, 51,) C.I.T. NAGAR 1st MAIN ROAD, (SOUTH USMAN ROAD) T.S. NO: 23, 24, BLOCK NO: 13, THEAGARAYA NAGAR, MADRAS-17 DIVISION NO: PREVIOUS SANCTIONED B.A. NO:

JOINERY		
FD DOOR	4'-0" x 7'-0"	1.20 x 2.13
D1 DOOR	3'-3" x 7'-0"	1.00 x 2.13
D2 DOOR	3'-0" x 7'-0"	0.91 x 2.13
D3 DOOR	2'-6" x 7'-0"	0.76 x 2.13
FD GRILL DOOR	3'-6" x 7'-0"	1.04 x 2.13
W WINDOW	2'-6" x 5'-0"	0.81 x 1.52
W WINDOW	4'-0" x 5'-0"	1.52 x 1.52
W WINDOW	4'-0" x 5'-0"	1.52 x 1.52
FW FRENCH WINDOW	10'-0" x 5'-0"	3.28 x 1.52
FW FRENCH WINDOW	7'-0" x 7'-0"	2.26 x 1.52
WH WINDOW	6'-4 1/2" x 7'-0"	1.93 x 2.13
V VENTILATOR	3'-0" x 5'-0"	2.59 x 2.13
V VENTILATOR	3'-0" x 3'-0"	0.81 x 0.81
V VENTILATOR	3'-0" x 3'-0"	1.22 x 0.61

PROPOSED COLOR  
 SCALE 1" = 8'-0" (1:100)  
 DATE 22-12-91  
 DRG NO: 2





OWNER,  
 1. KPR Ramaswamy  
 2. M. K. G. G. G. G. G.  
 signed for self and on behalf of 3 to 6.

LICENSED SURVEYOR  
 Mahmood Ali  
 MAHMOOD ALI, I.M.A.  
 MEMBER COUNCIL OF ARCHITECTURE.  
 C. A. 80/5743

75X51 c/c  
 R.P. dabel 6.192  
 MMDA B/PPN  
 C.No. B2/2084/91  
 Part I  
 Part II

D.P.

B/10995/1440/52  
 Planning Permit No  
**APPROVED**  
 SUBJECT TO THE CONDITIONS IN THIS OFFICE LETTER  
 No. B2/2084/91/104/S  
 FOR MEMBER SECRETARY  
 MADRAS METROPOLITAN  
 DEVELOPMENT AUTHORITY  
 MADRAS - 600 009

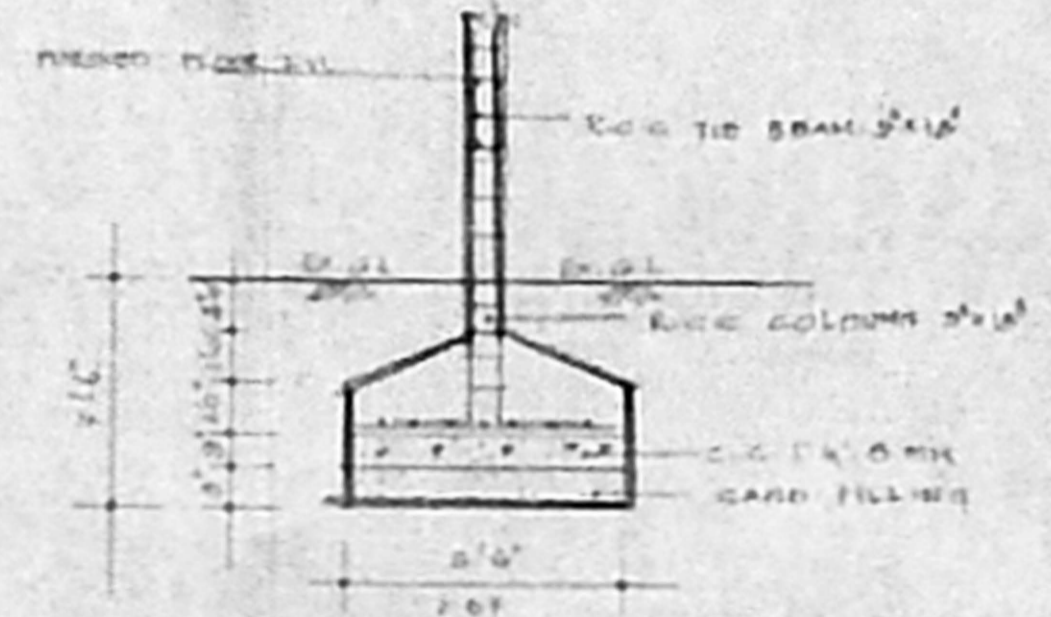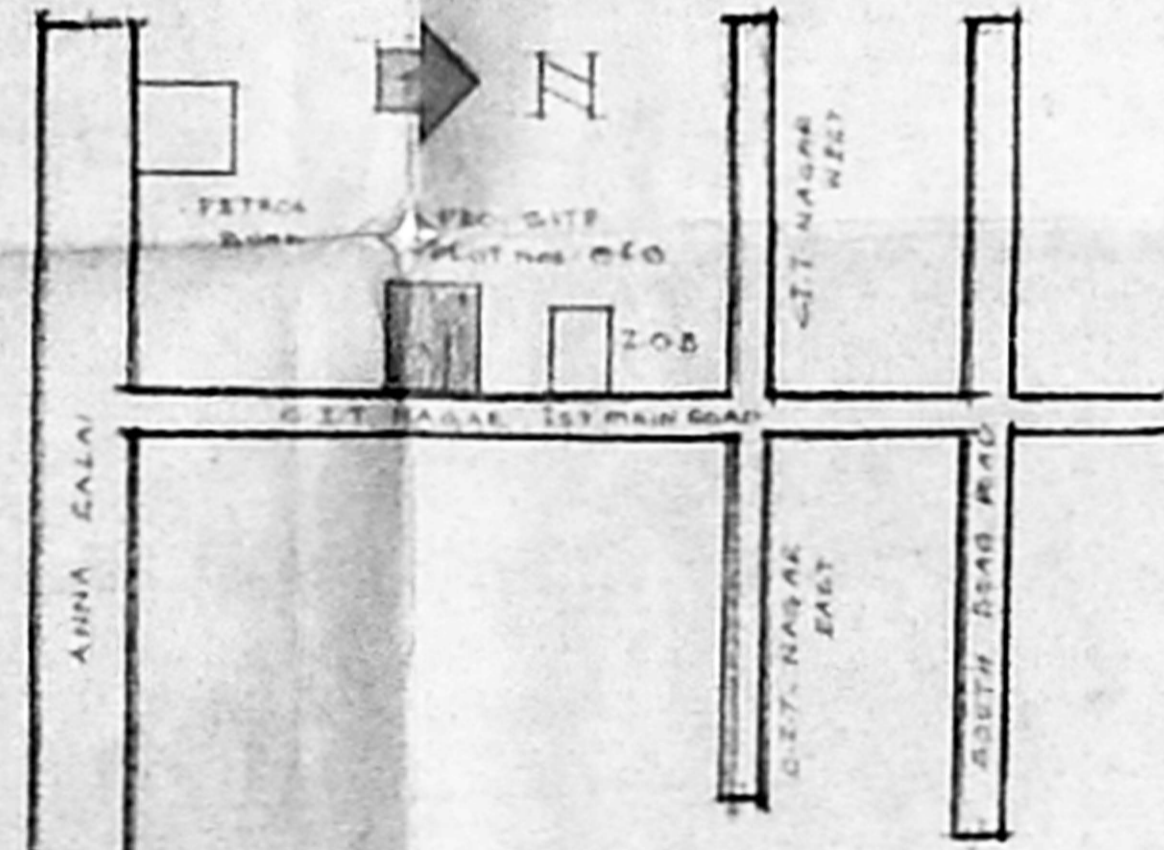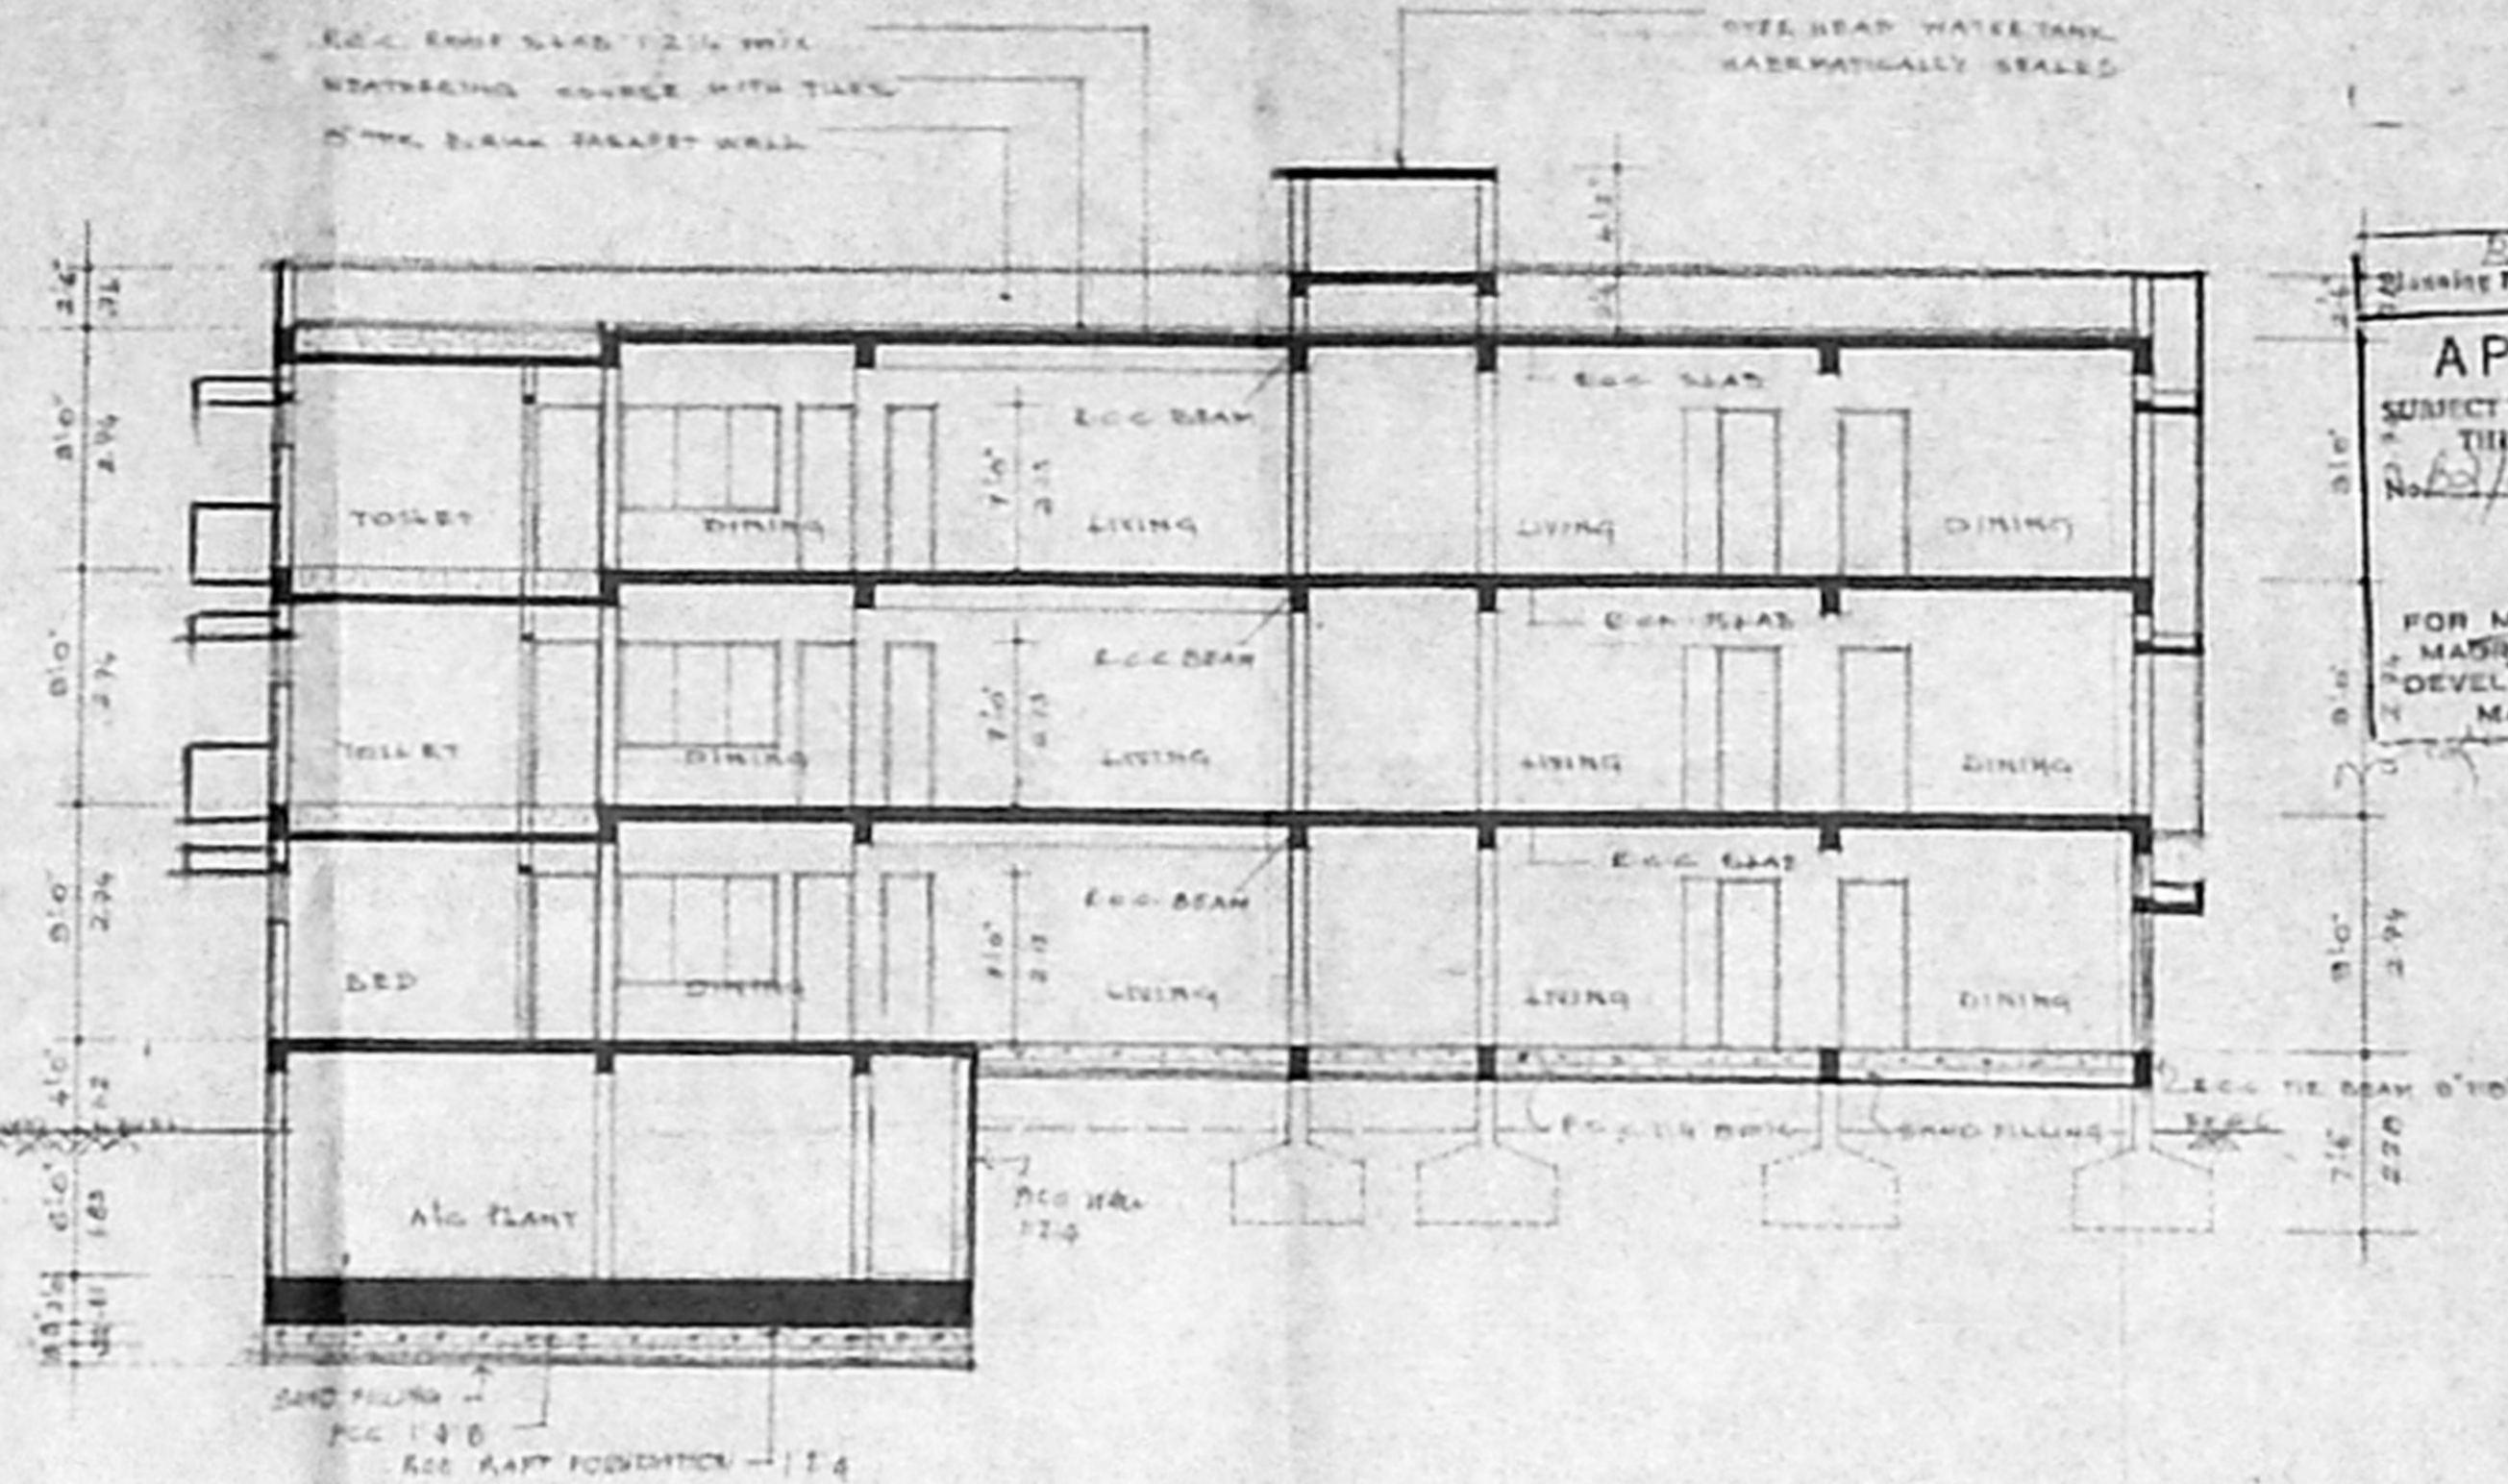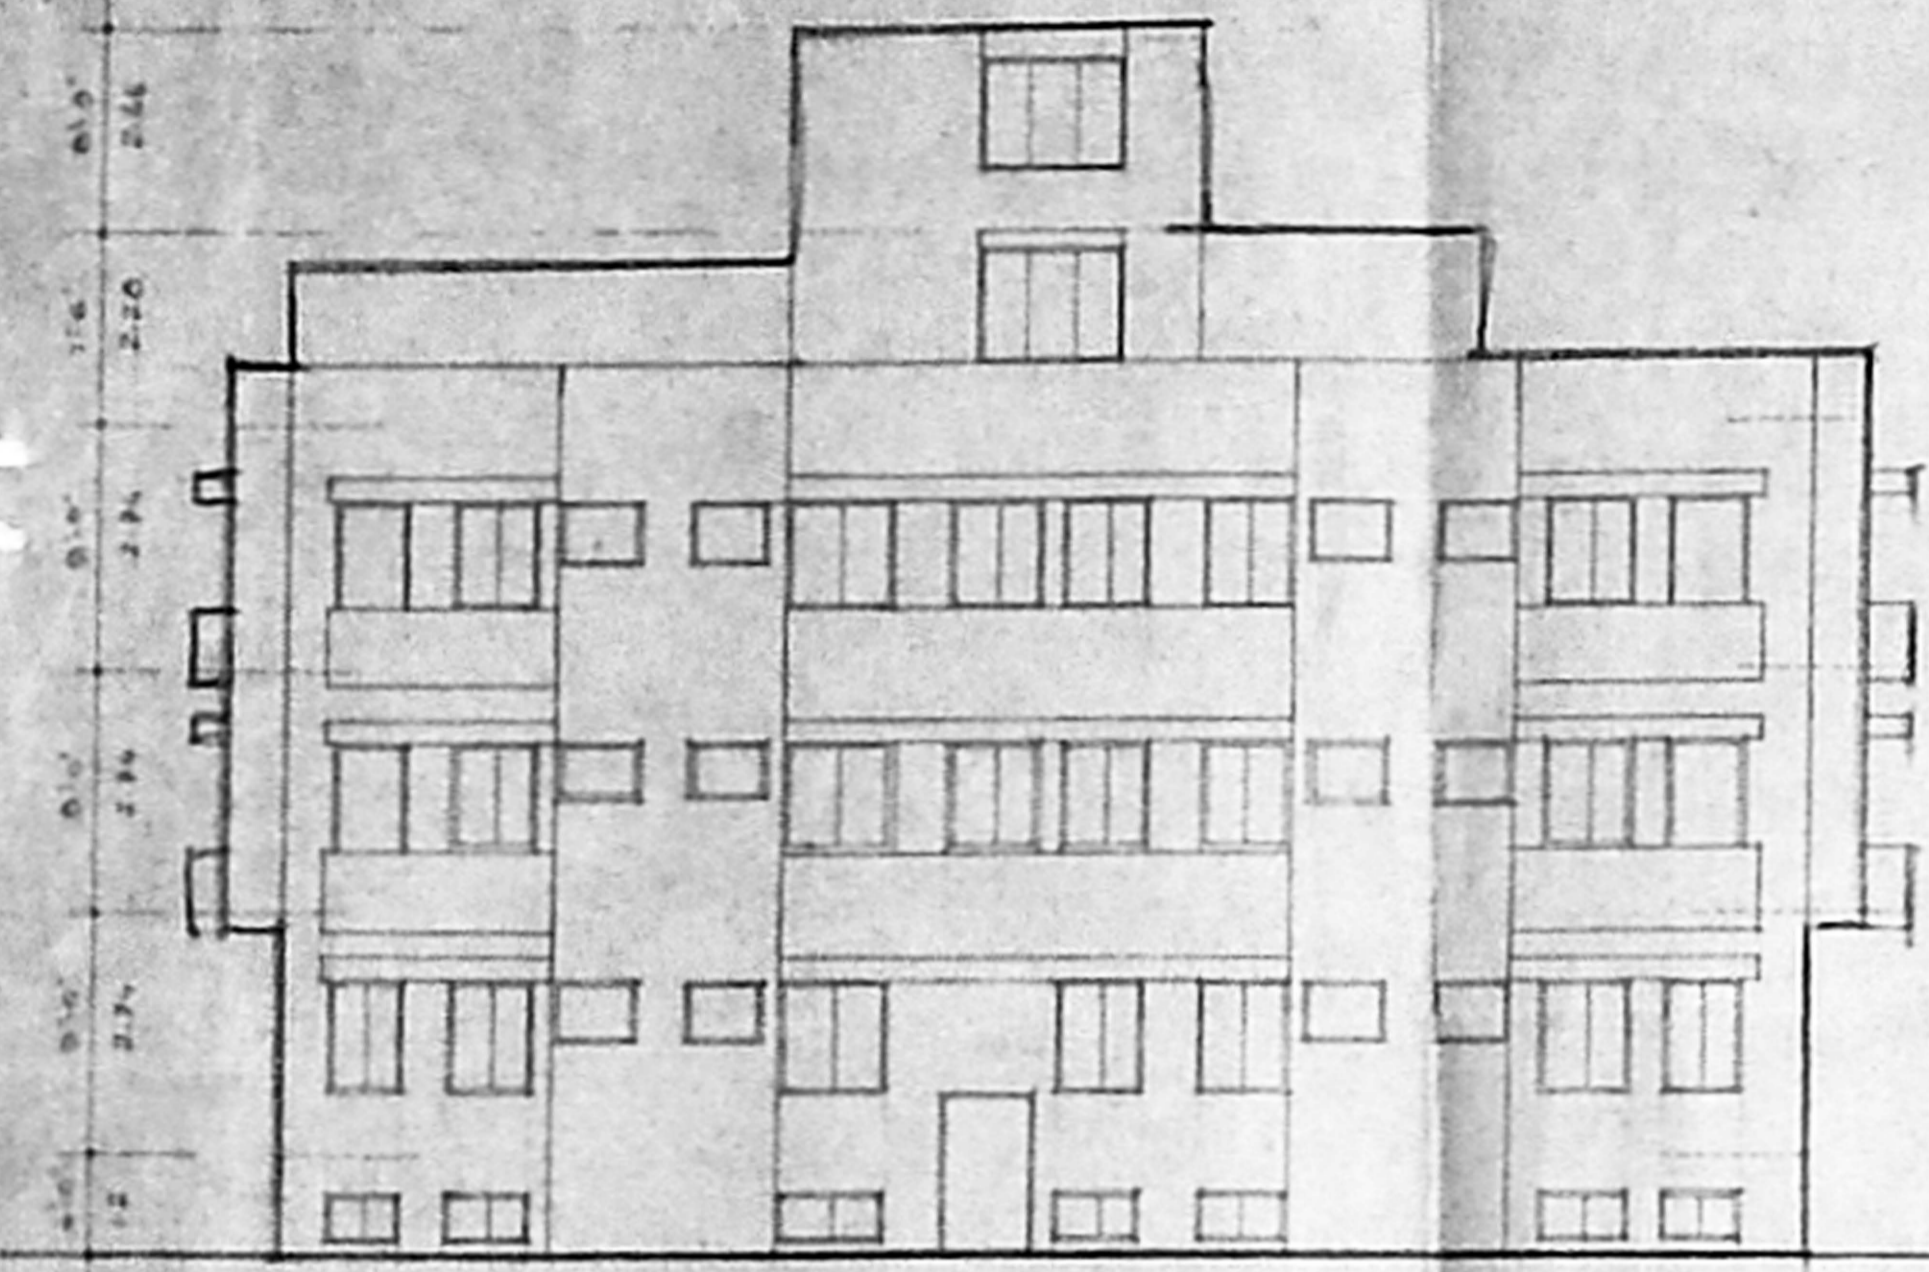

REVISED PLAN SHOWING THE PROPOSED CONSTRUCTION OF RESIDENTIAL BUILDING AT PLOT NO. 51-D, (DOOR NO. 52, 51) C.I.T. NAGAR 1st MAIN ROAD, (SOUTH USMAN ROAD) T.S. NO. 23, 24, BLOCK NO. 13, TIRUPPUR NAGAR, MADRAS-17, DIVISION NO.

Proposed colour  
 Road colour  
 Site colour

SCALE 1/24-0 (1/100)  
 DATE 27.12.91  
 DRG NO. 3

OWNER  
 K.P. Ramaswamy  
 M. K. S. (M. S. Ramaswamy)  
 Signed for self  
 and on behalf of 2nd

LICENSED SURVEYOR  
 Mahmood Ali  
 MAHMOOD A.L.I. L.M.S. (L.L.L.)  
 MEMBER COUNCIL OF ARCHITECTURE  
 C. A. 80/5742

PERMISSION SANCTIONED D.A. NO.