

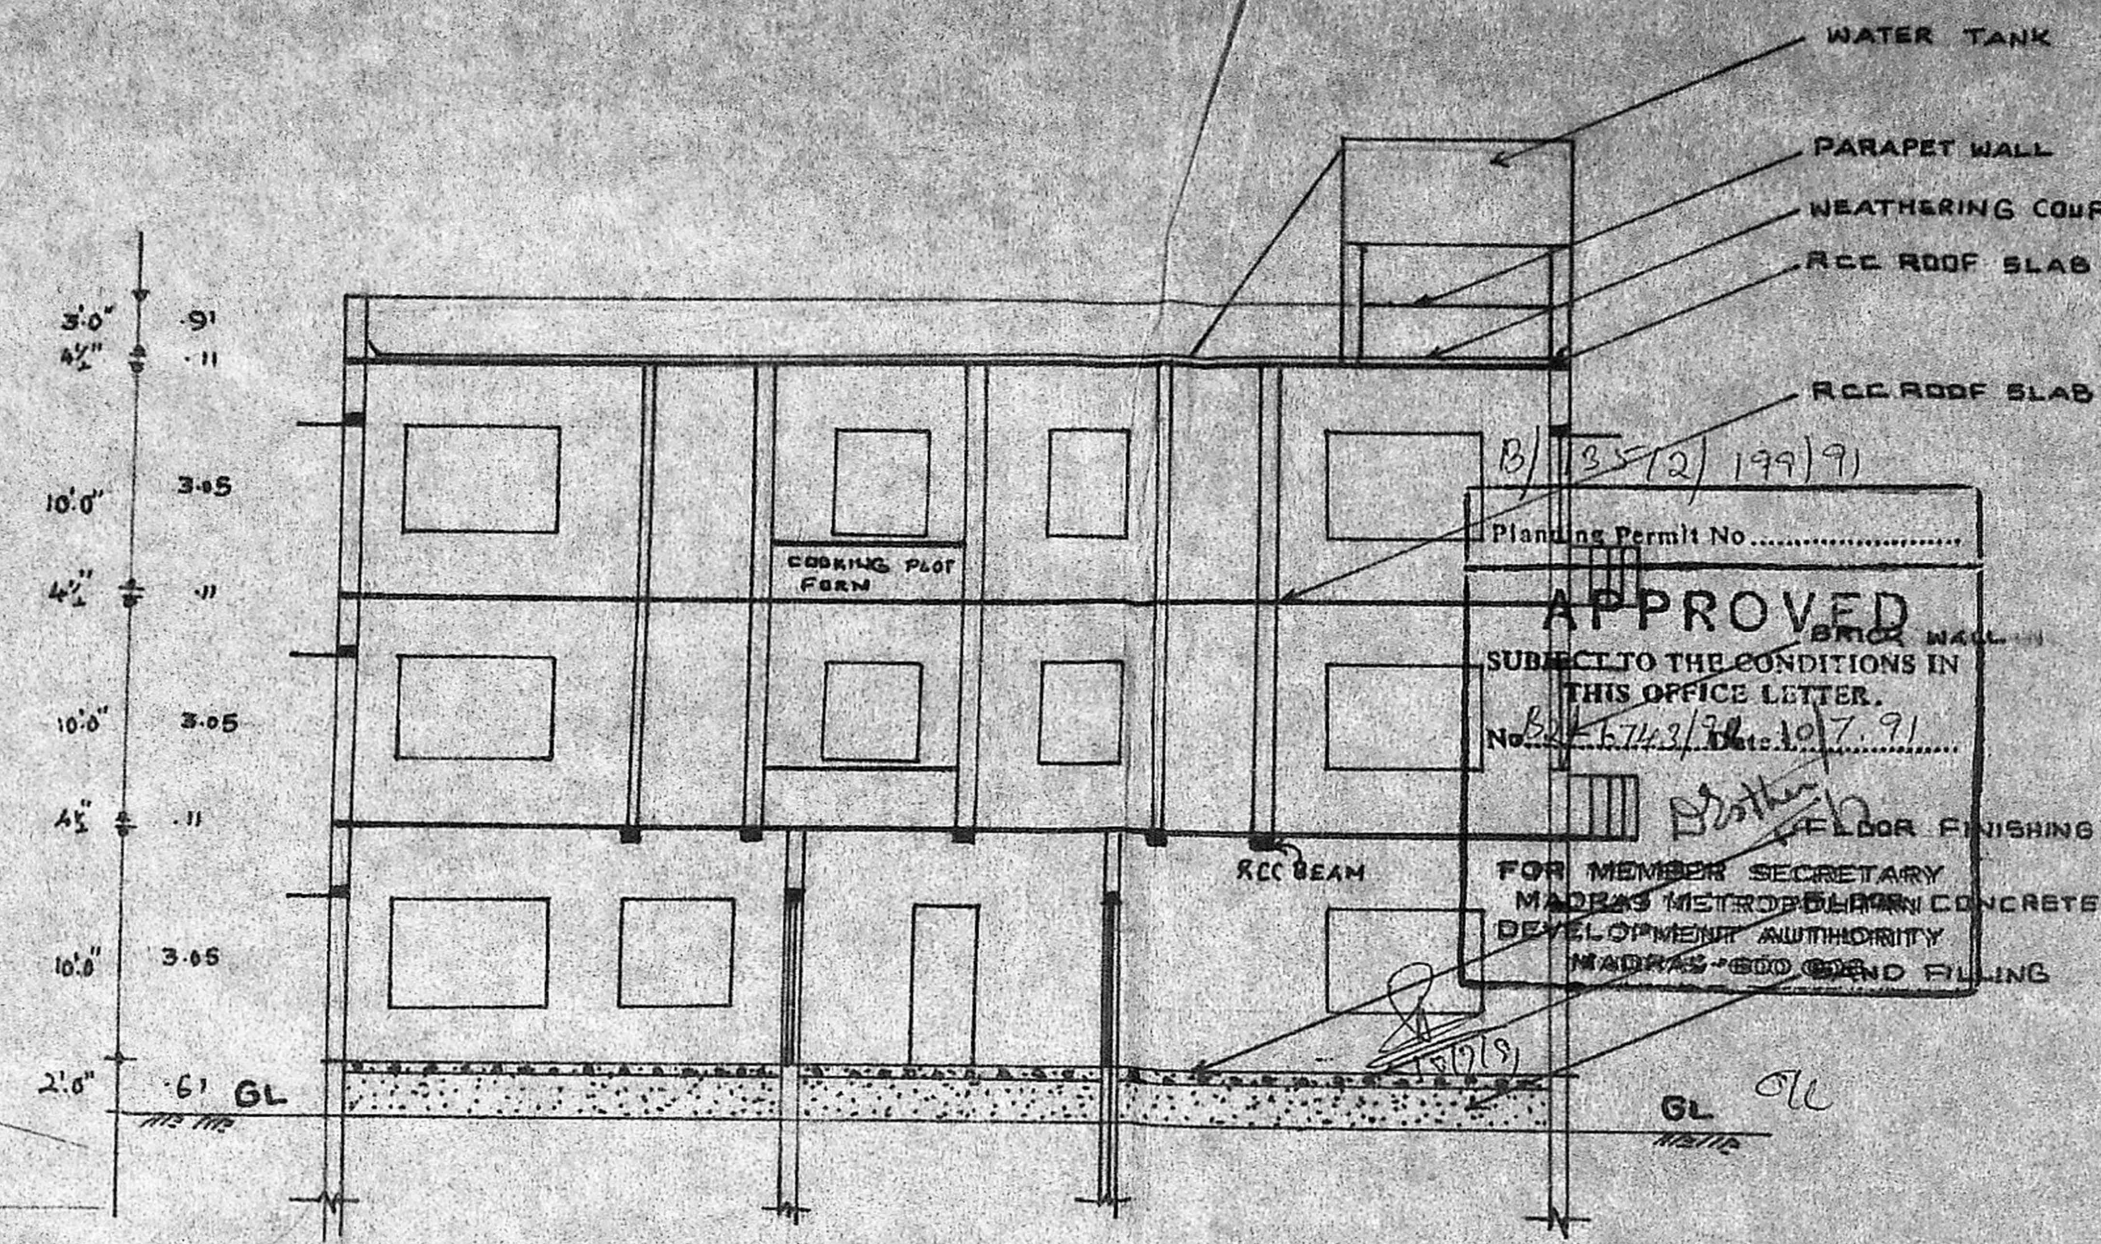


ELEVATION


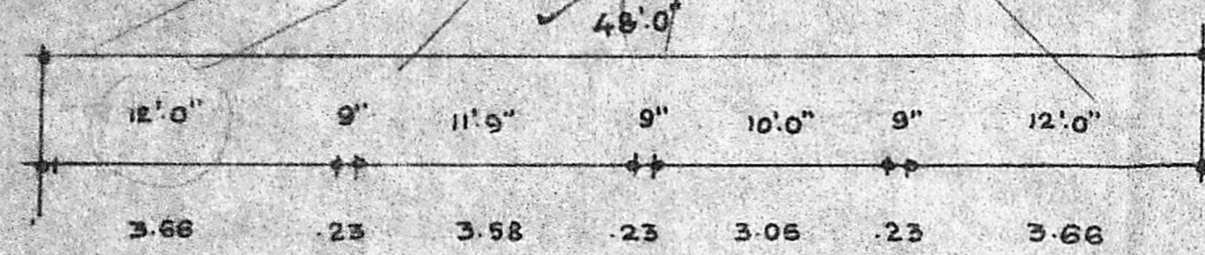


SECTION ON RR


RCC COLUMN DETAIL

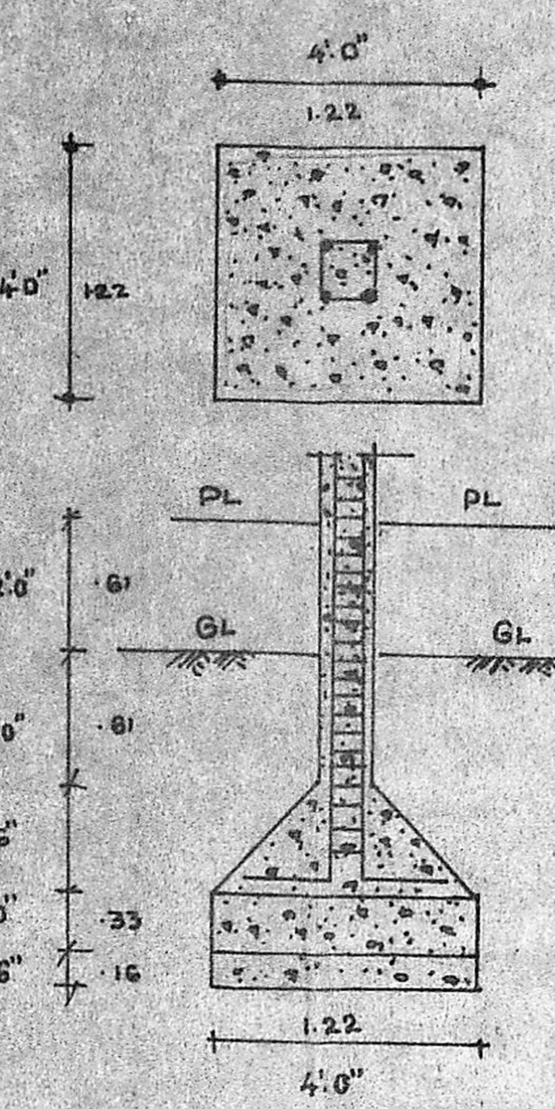


WELL DETAIL

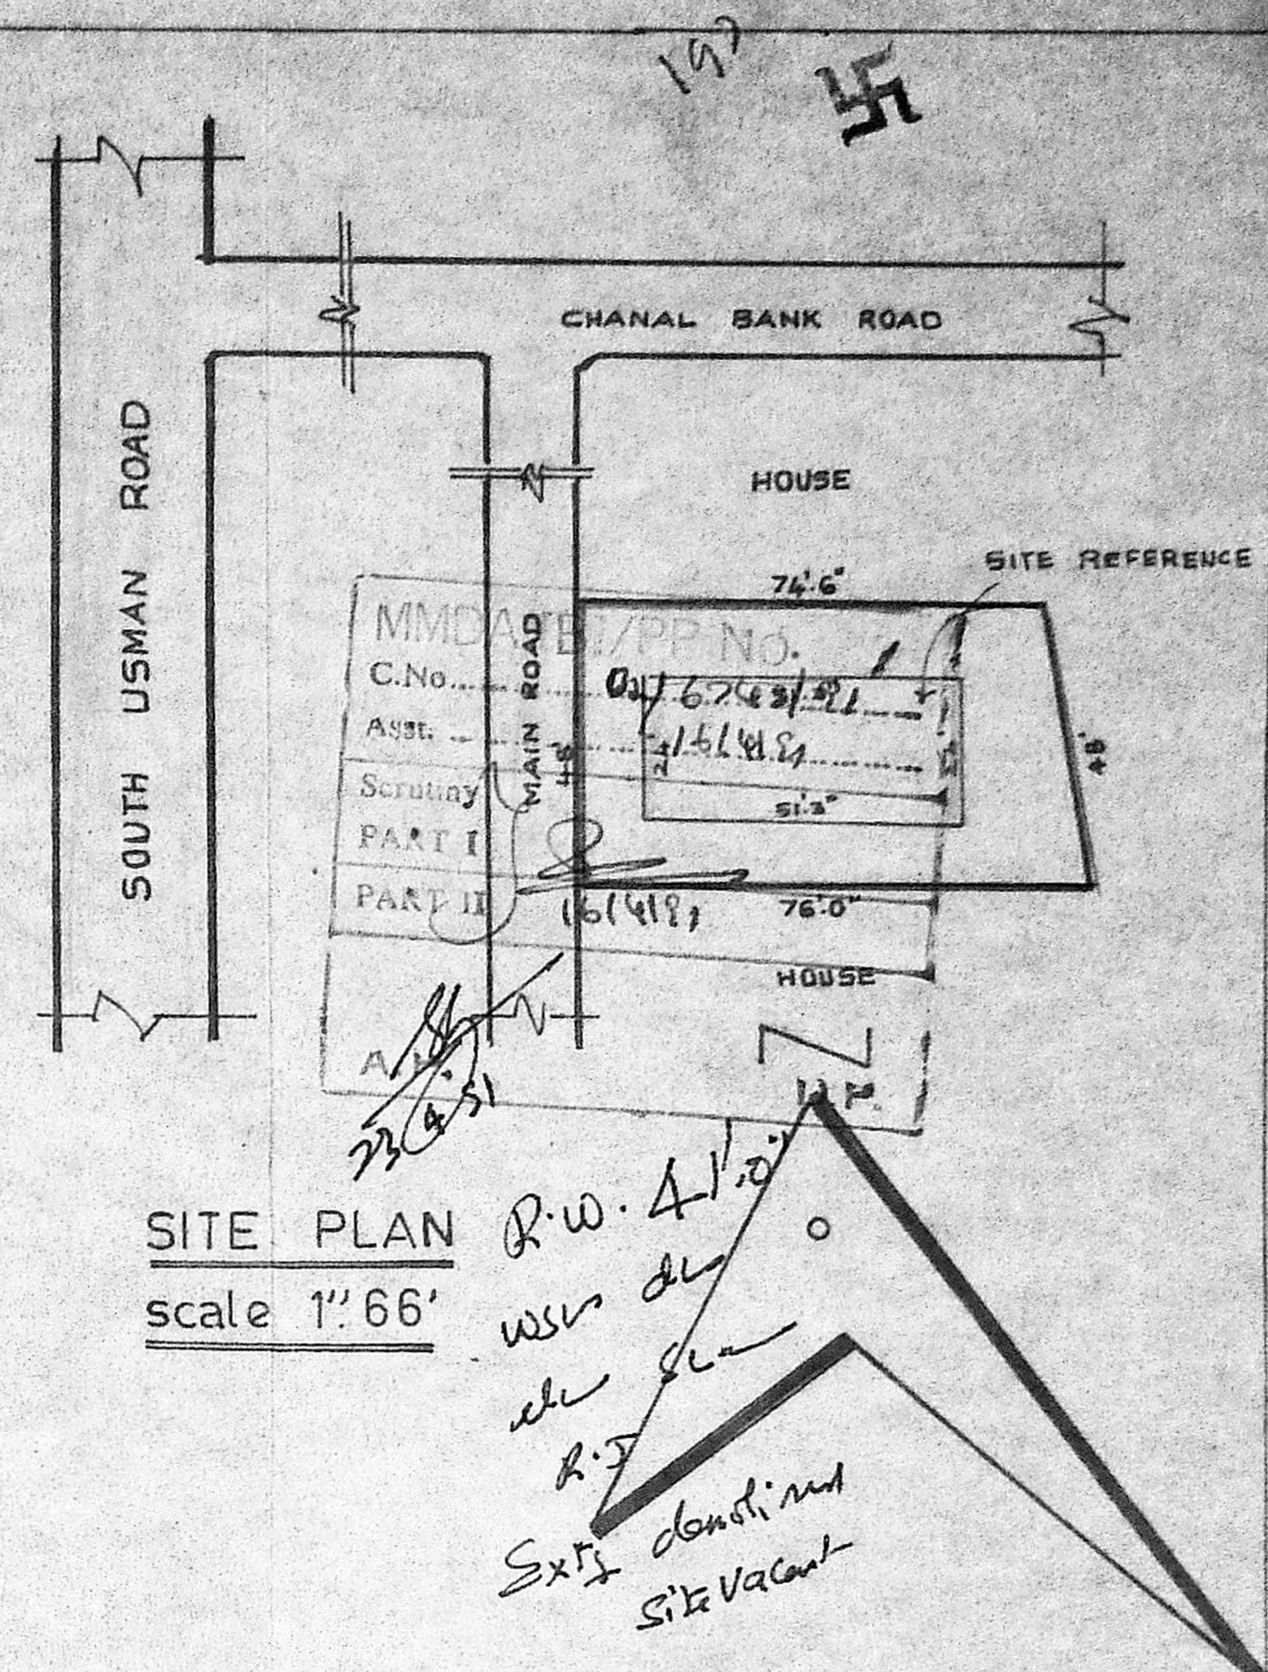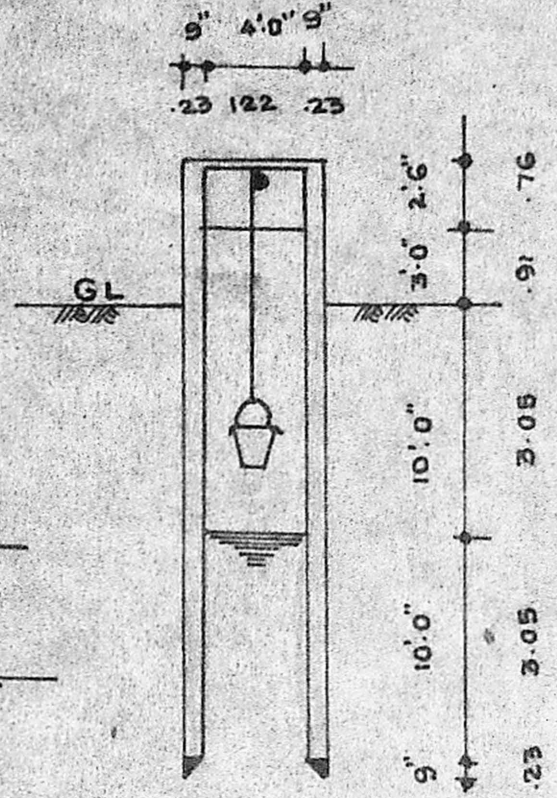


SITE PLAN scale 1"=66'

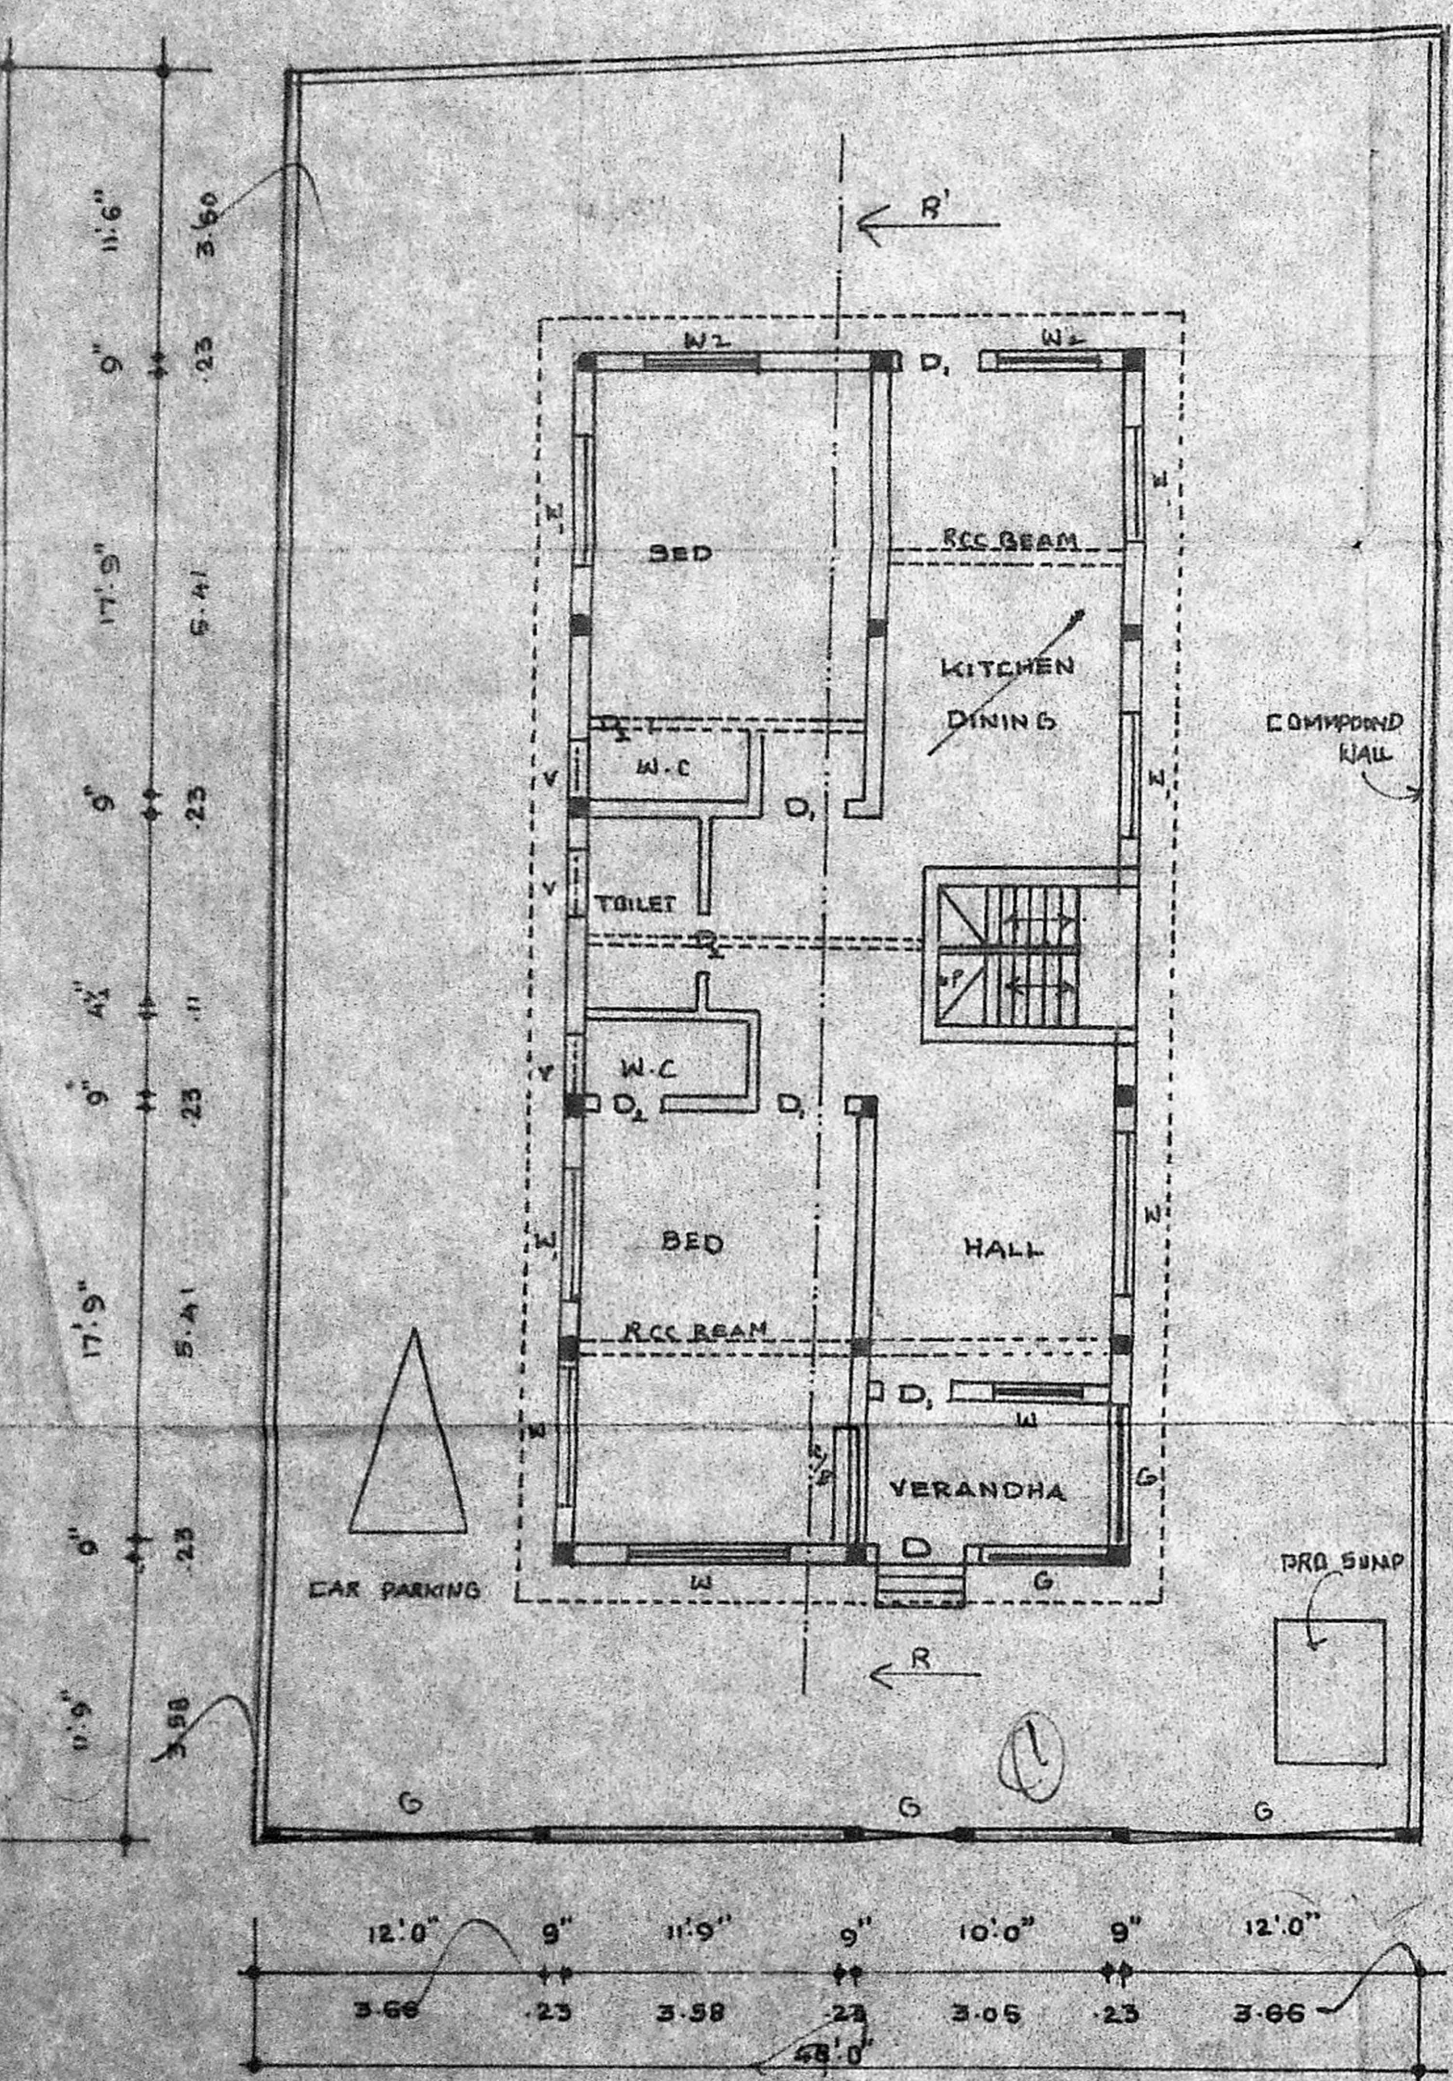


GROUND FLOOR PLAN

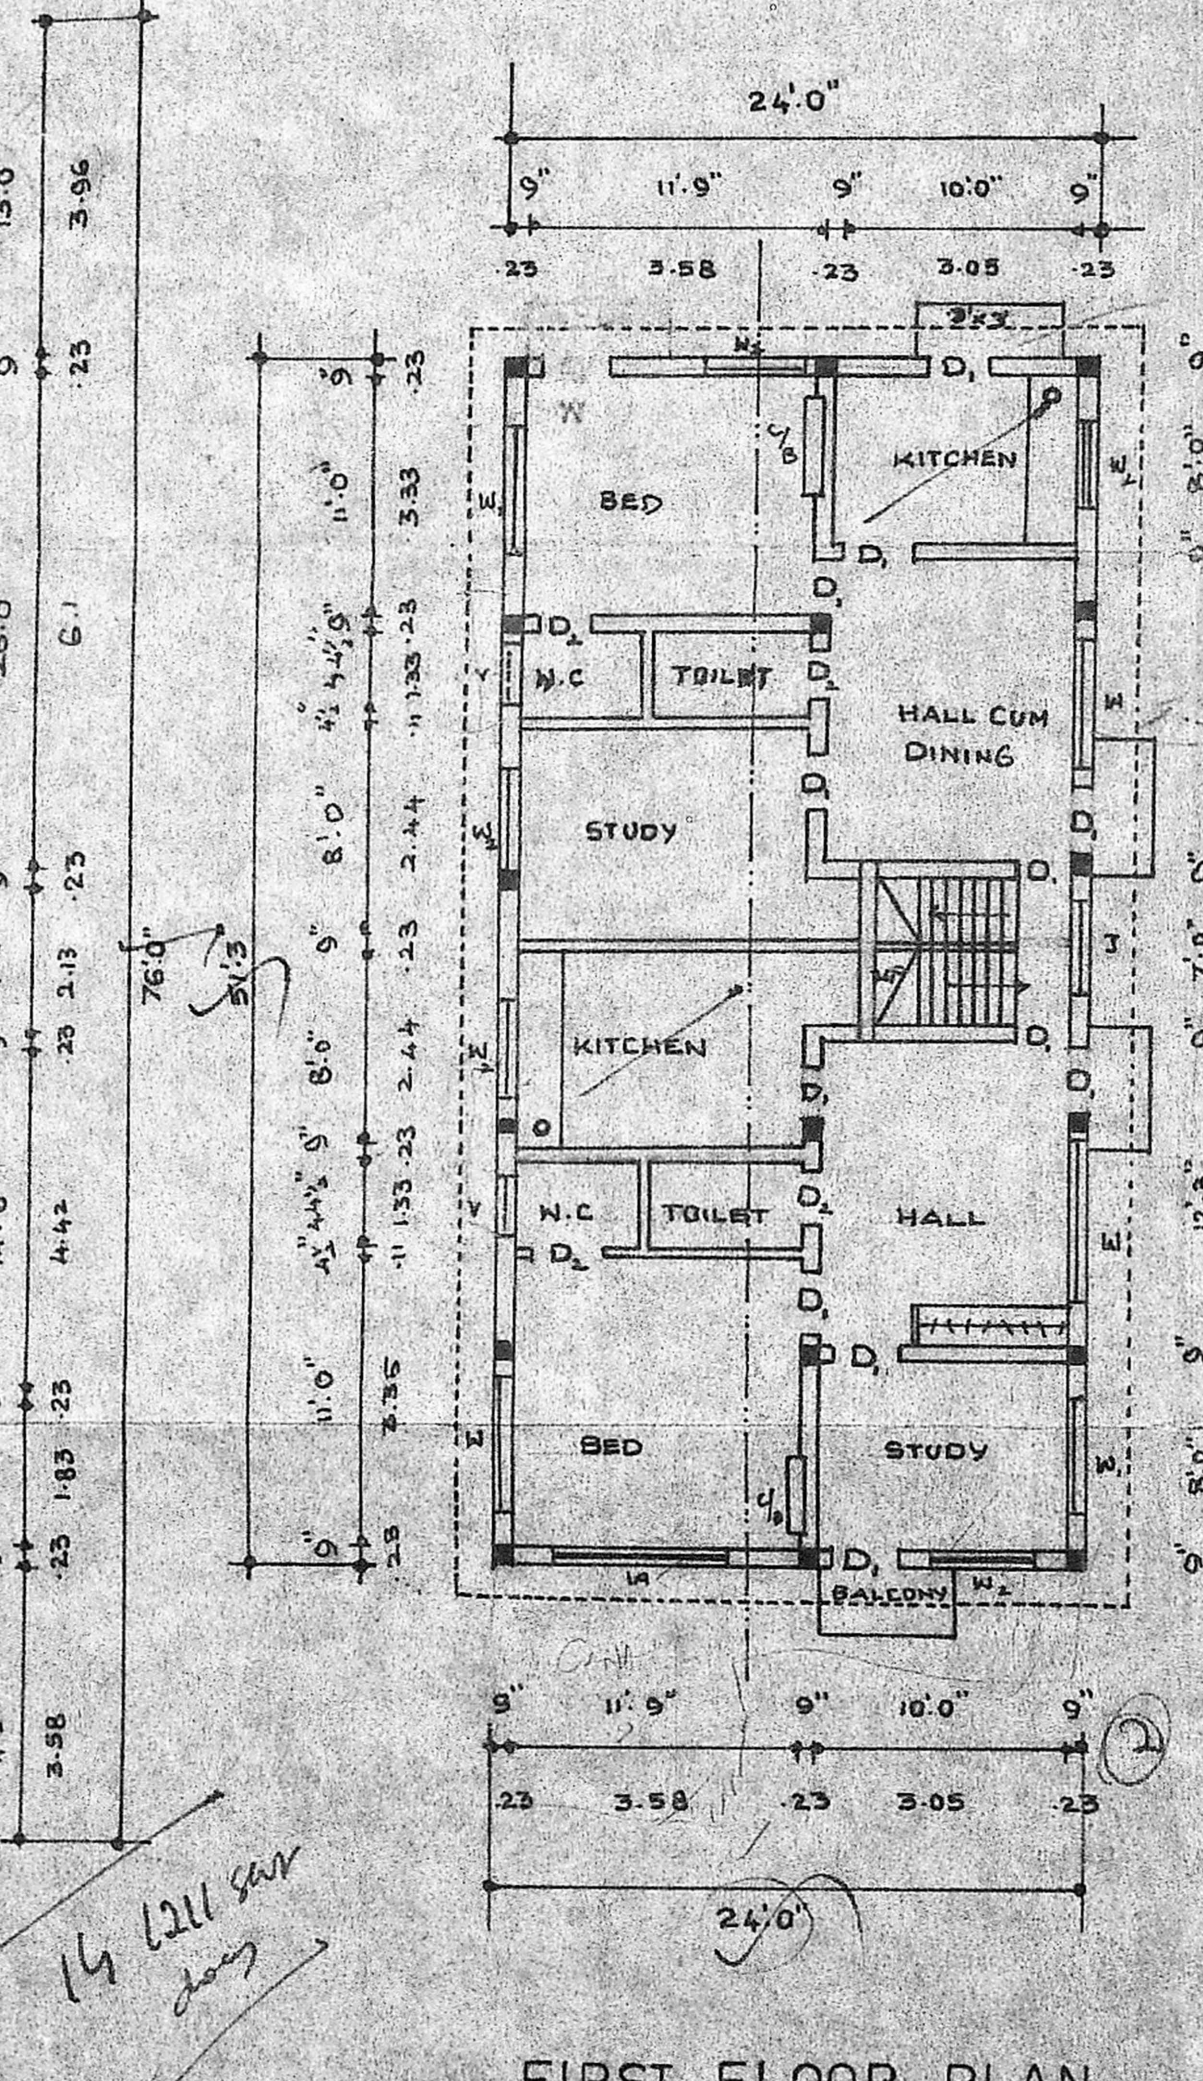

FIRST FLOOR PLAN

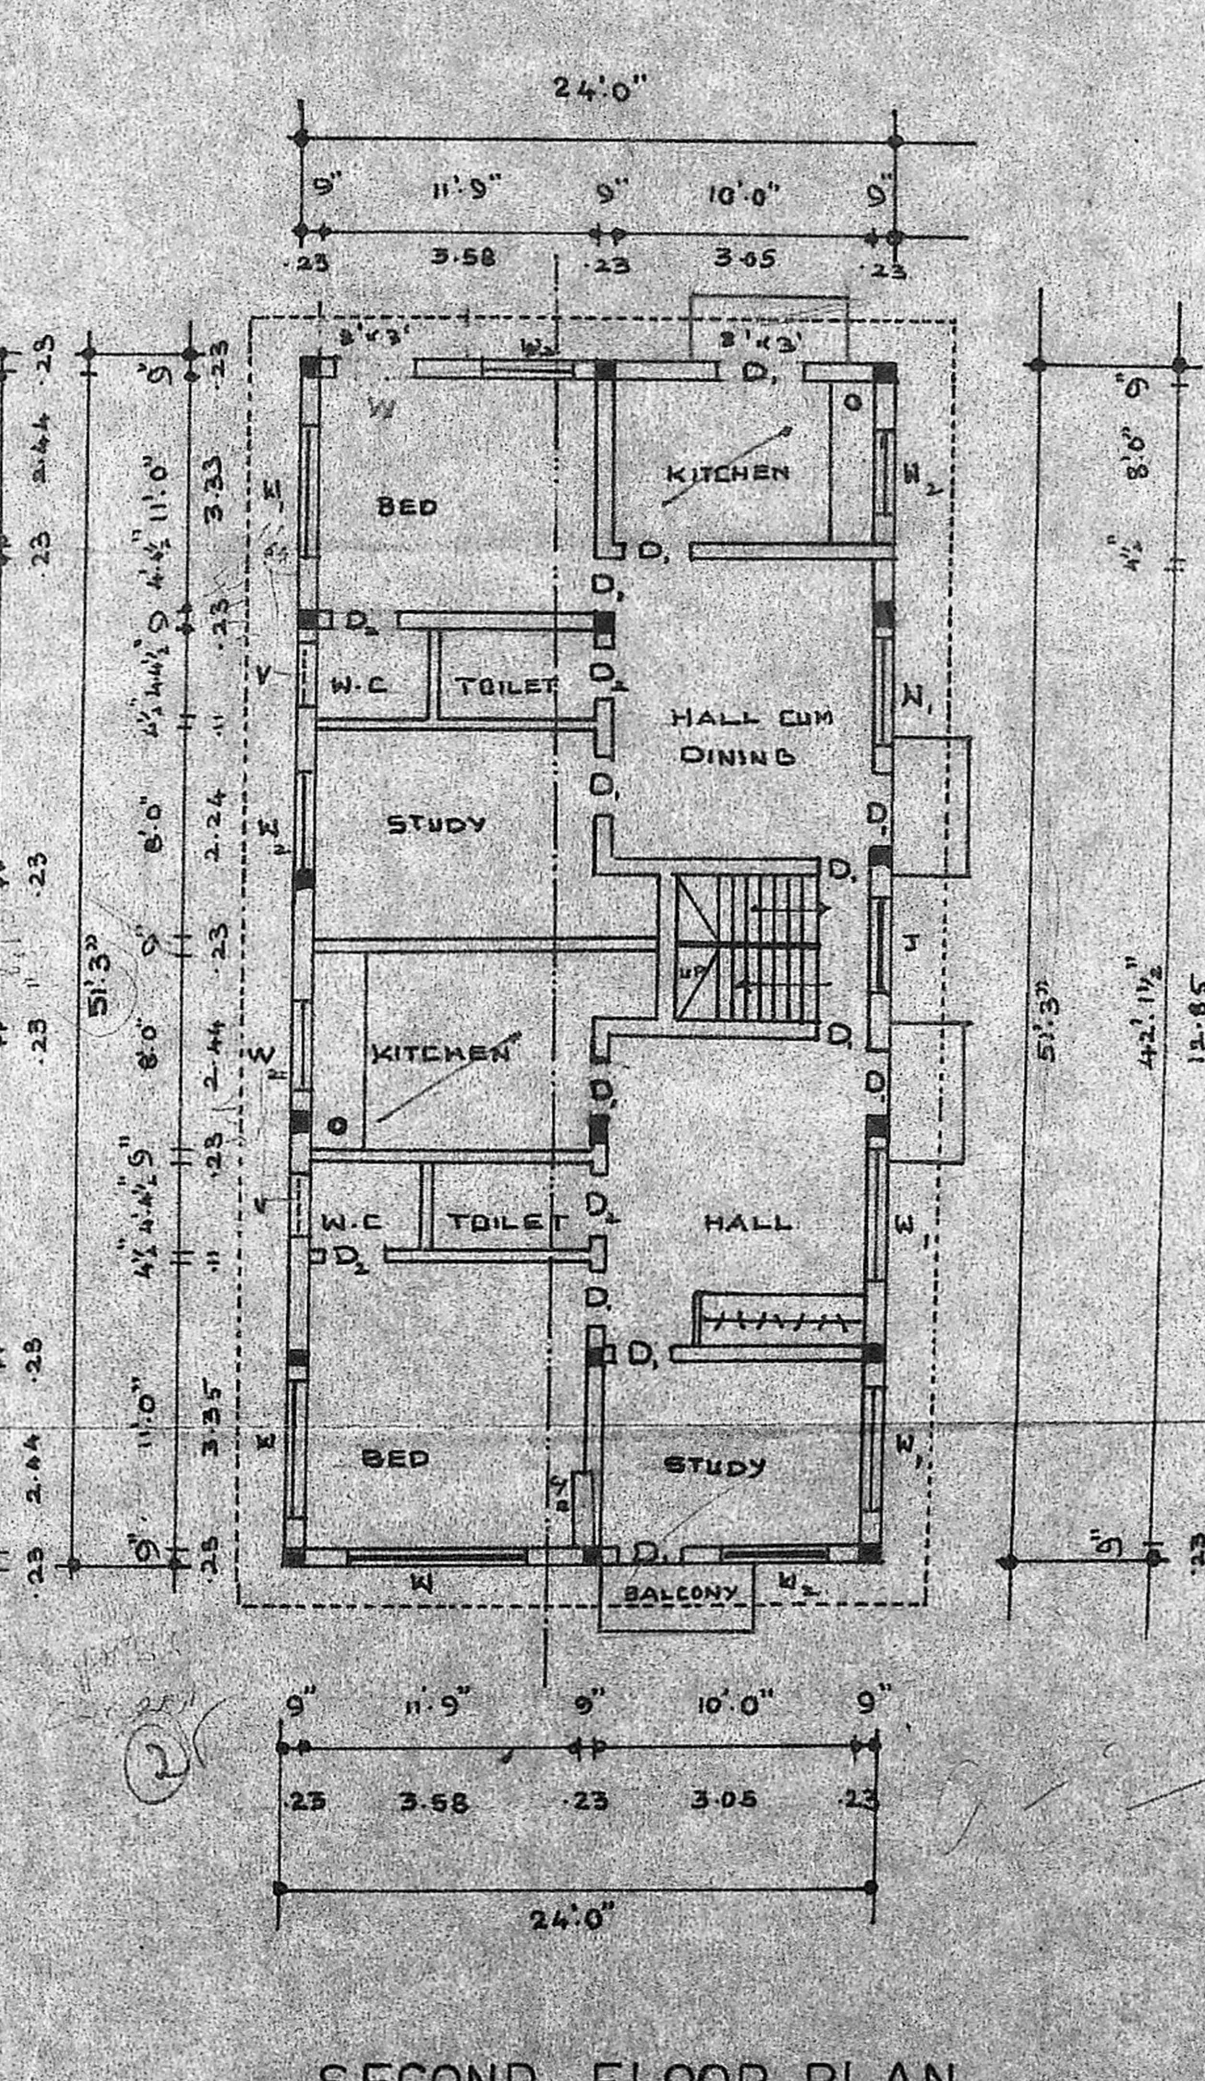

SECOND FLOOR PLAN

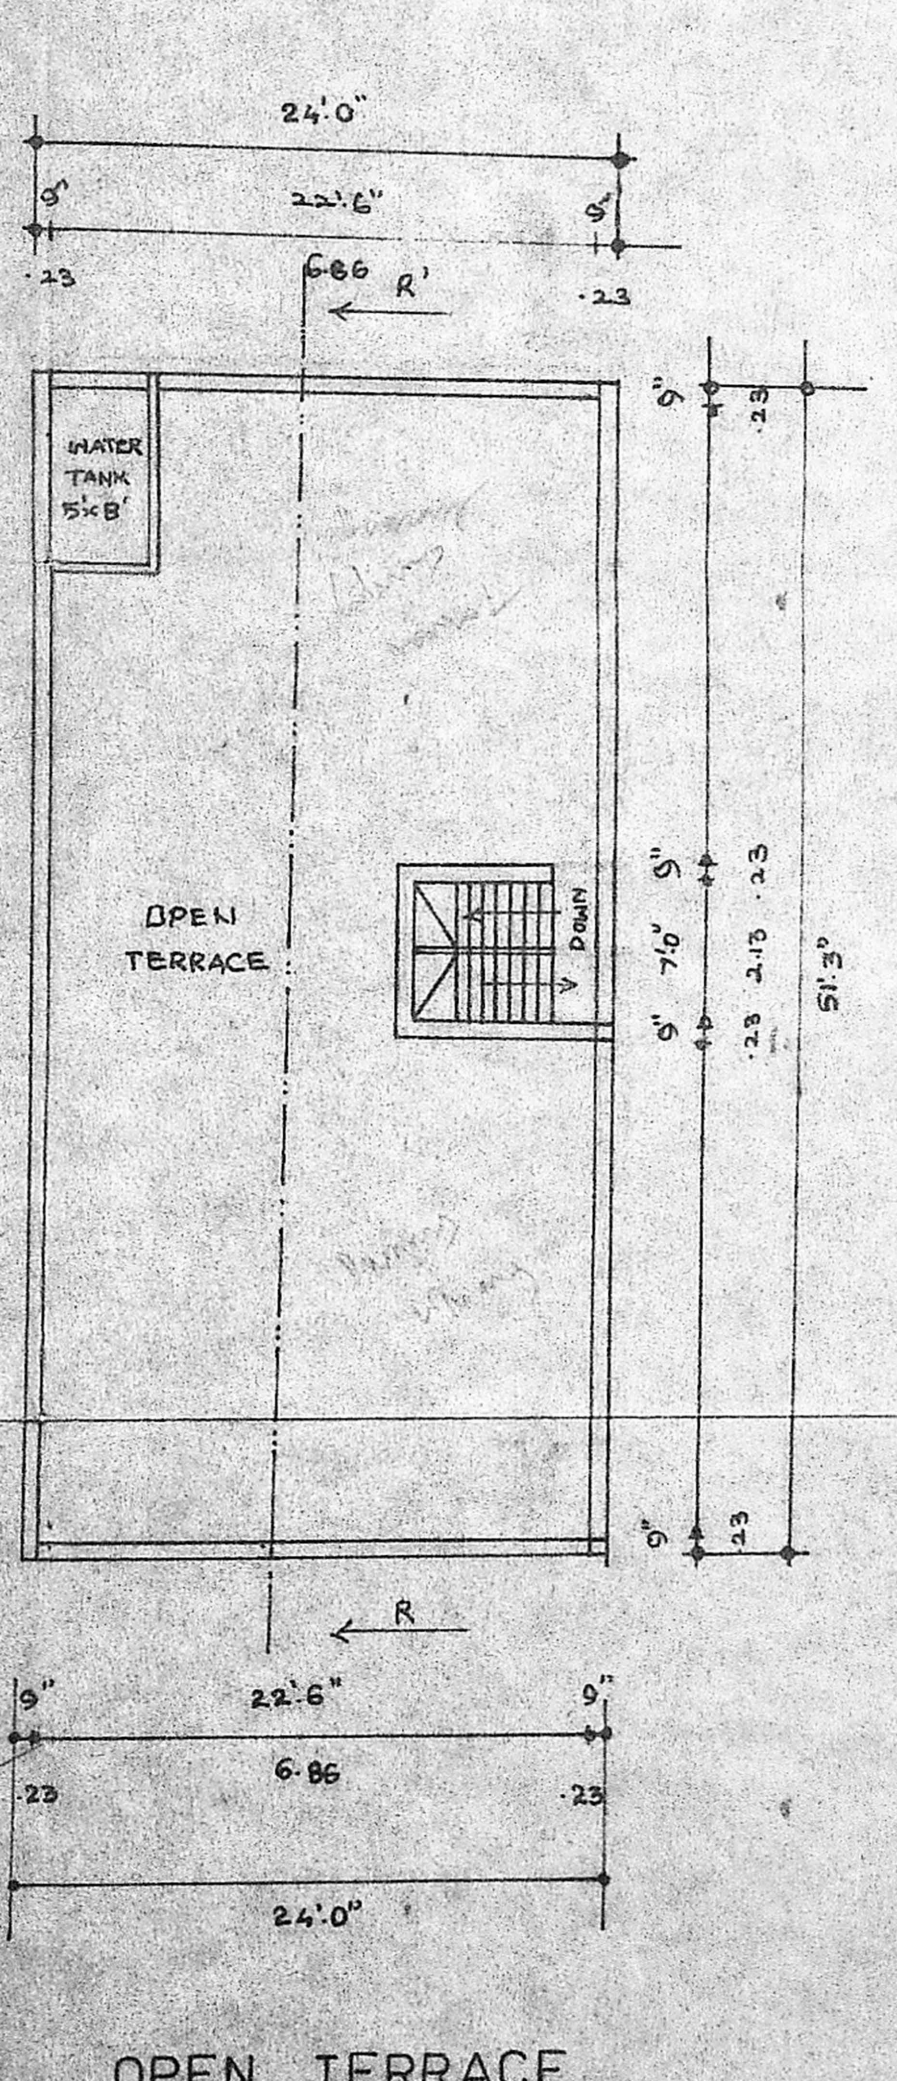

OPEN TERRACE


JOINERY					
O	DOOR	3'-6" x 7'-0"	V	VENTILATOR	3'-0" x 2'-0"
D	DOOR	3'-0" x 7'-0"	G	GATE	10'-0" x 4'-0"
D ₂	DOOR	2'-6" x 7'-0"	G	GATE	4'-0" x 4'-0"
W	WINDOW	5'-0" x 4'-6"	J	JALY	4'-0" x 18'-0"
W ₁	WINDOW	4'-6" x 4'-6"			
W ₂	WINDOW	4'-0" x 4'-6"			
G	GRILL	8'-0" x 4'-6"			
G	GRILL	4'-0" x 4'-6"			

LEGEND	
PROPOSED CONSTRUCTION SHOWN IN	
ROADS SHOWN IN	
BOUNDARY SHOWN IN	


PLAN SHOWING THE PROPOSED RESIDENTIAL BUILDING AT PREISES NO:3, PLOT NO BLOCK NO:45 T-S NO: 78, 2nd MAIN ROAD C-I-T NAGAR DIVISION NO: 140 SCALE: 1"=8'

R. Kalavani owner



K. VENUGOPAL
 AEE (Retd.)
 CONSULTING CIVIL ENGINEER
 LICENSE SURVEYOR CLASS I
 CORPORATION OF MADRAS
 LICENSED SURVEYOR
 MADRAS

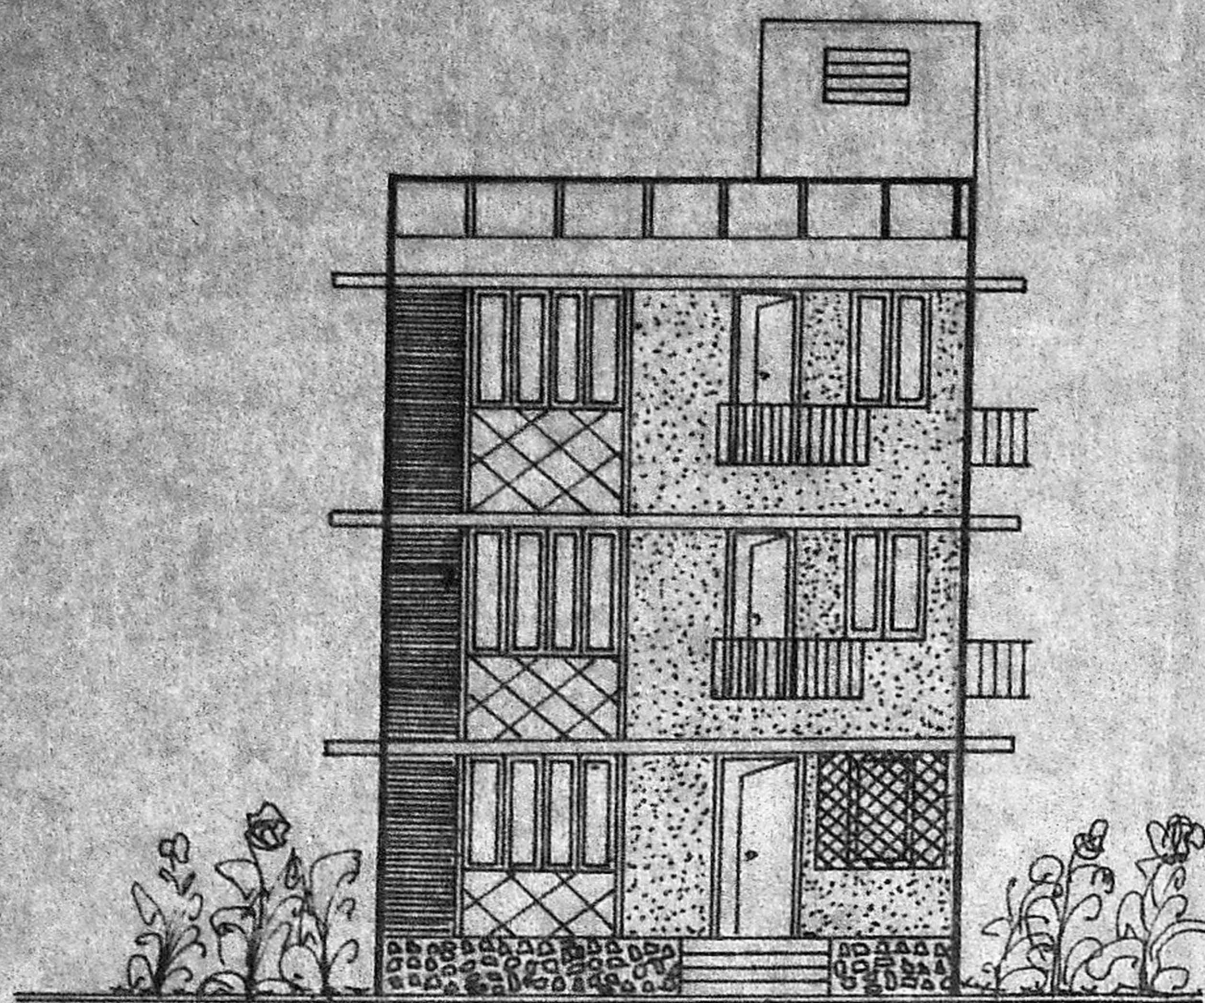



ELEVATION

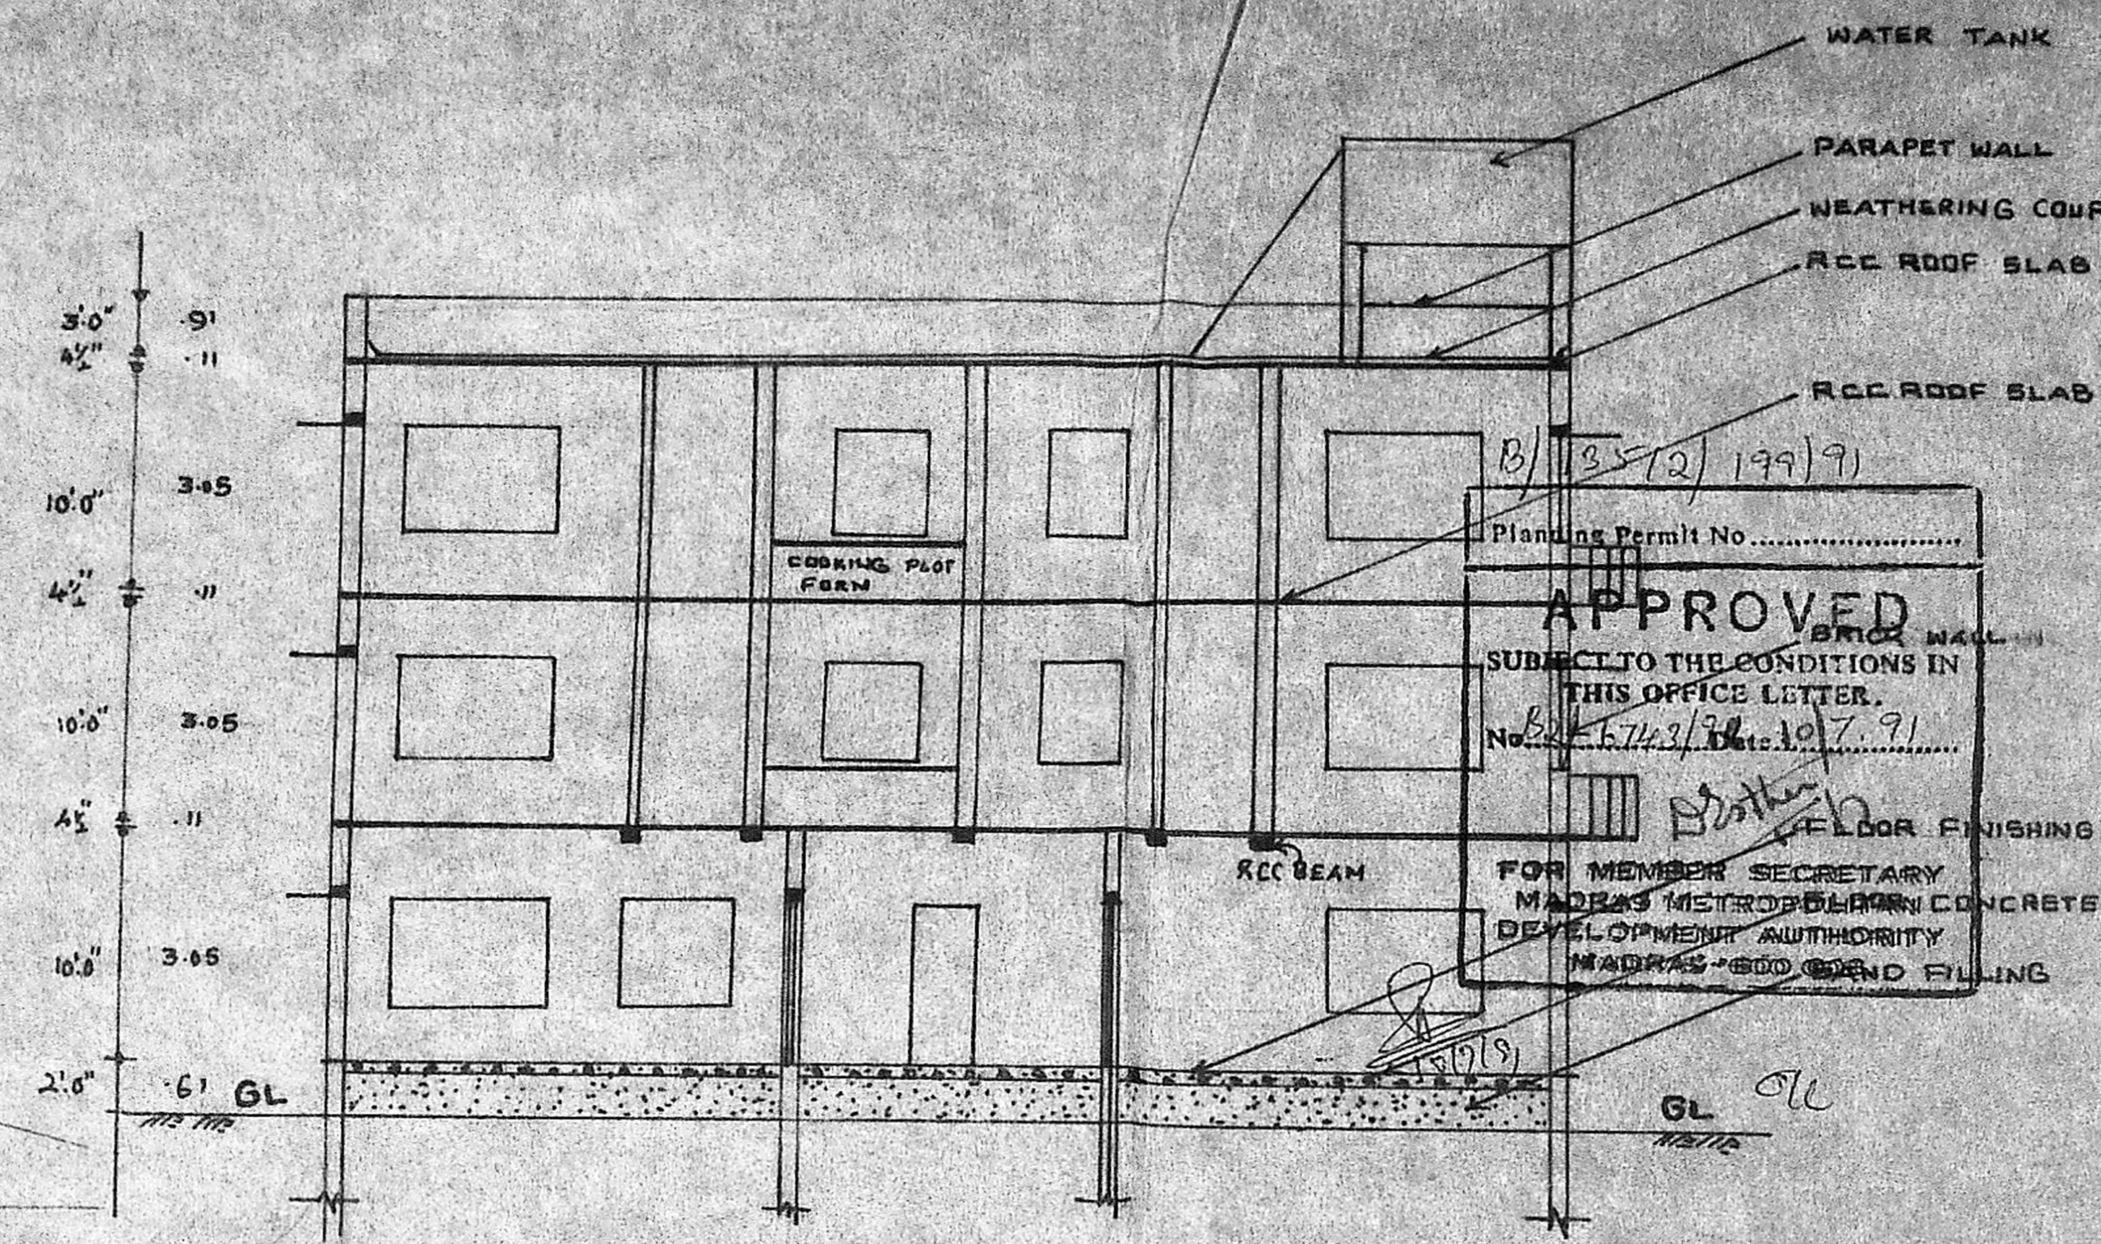


SECTION ON RR

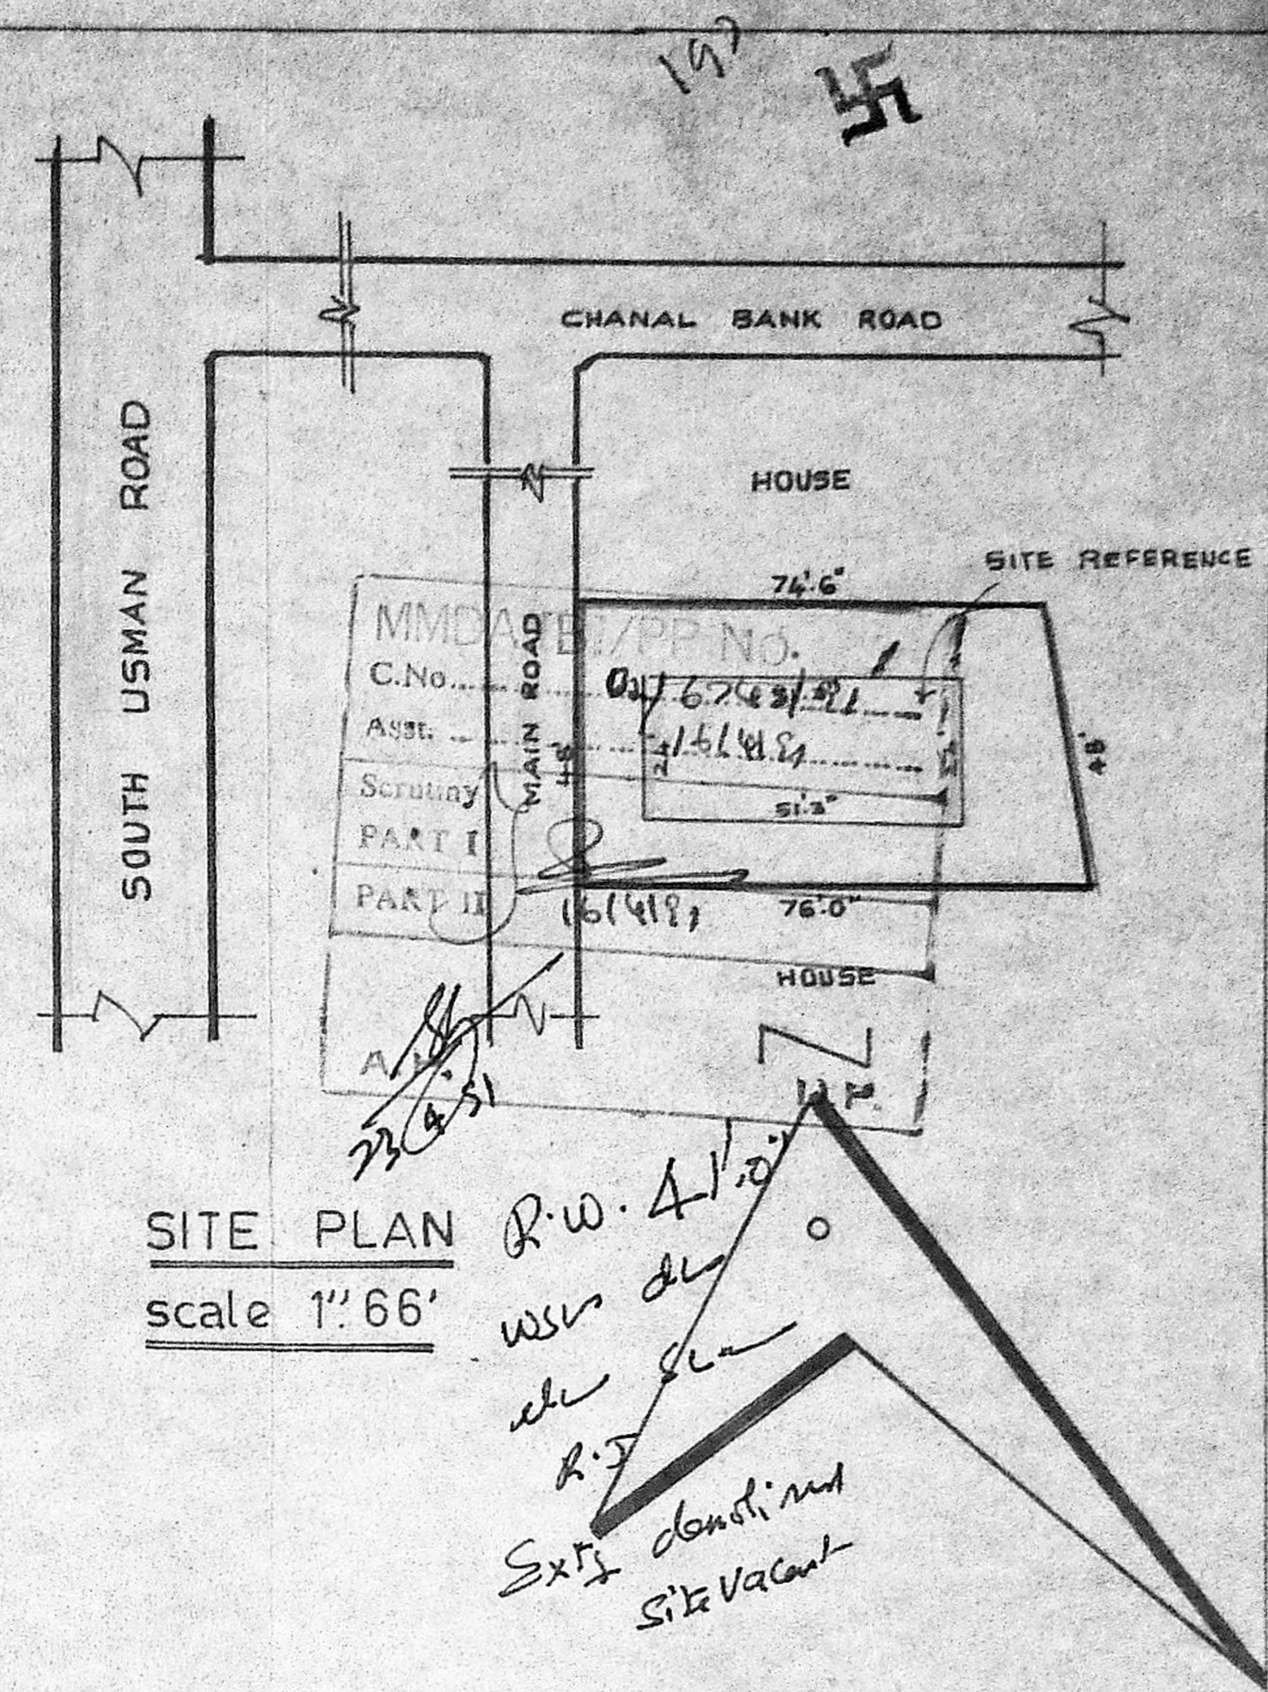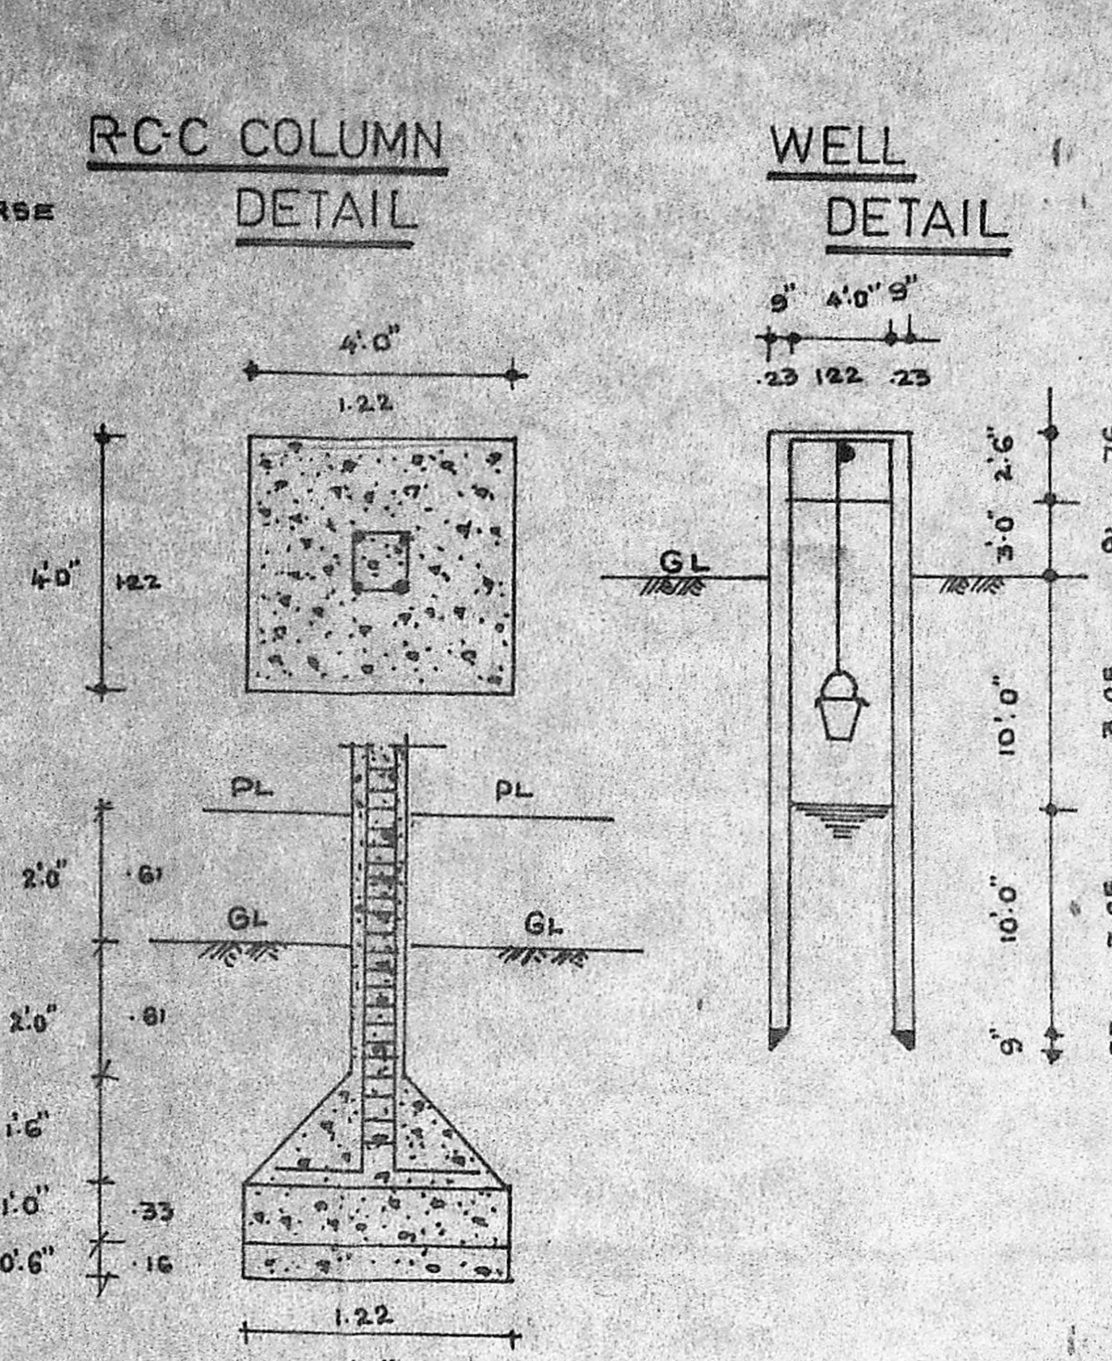


SITE PLAN
scale 1"=66'

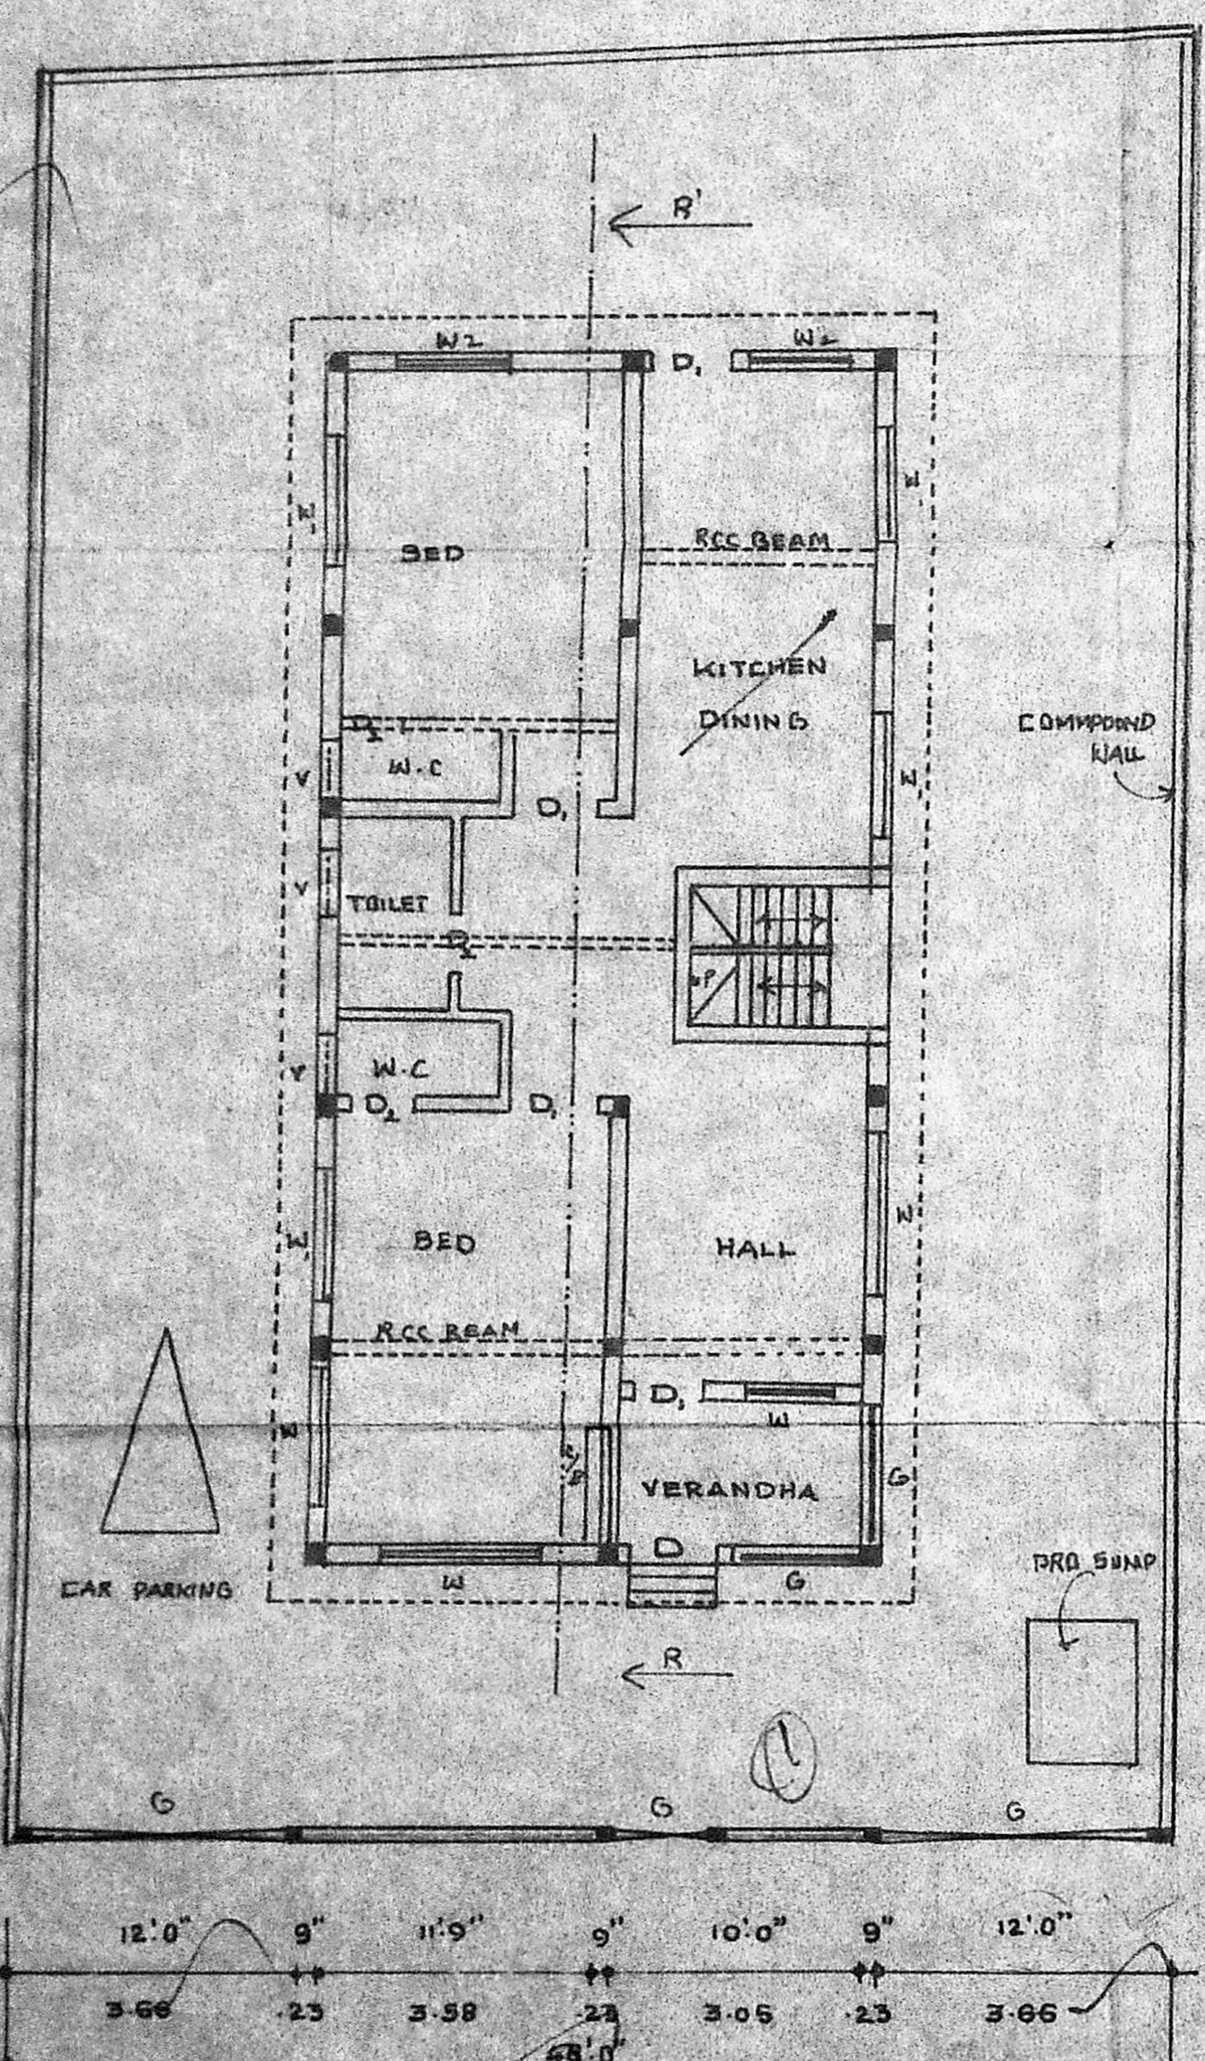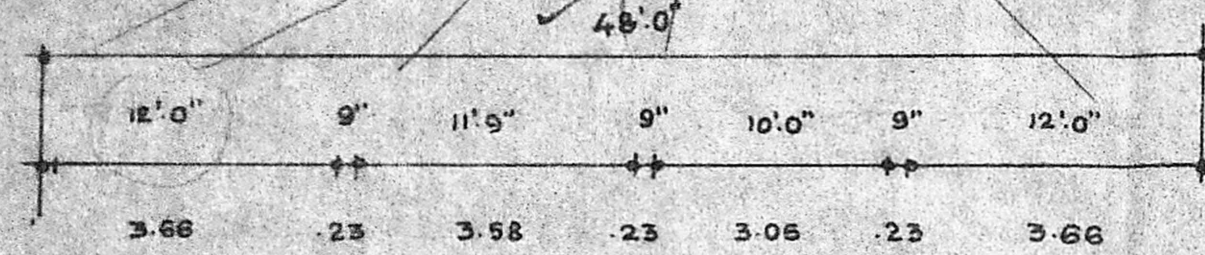


GROUND FLOOR PLAN

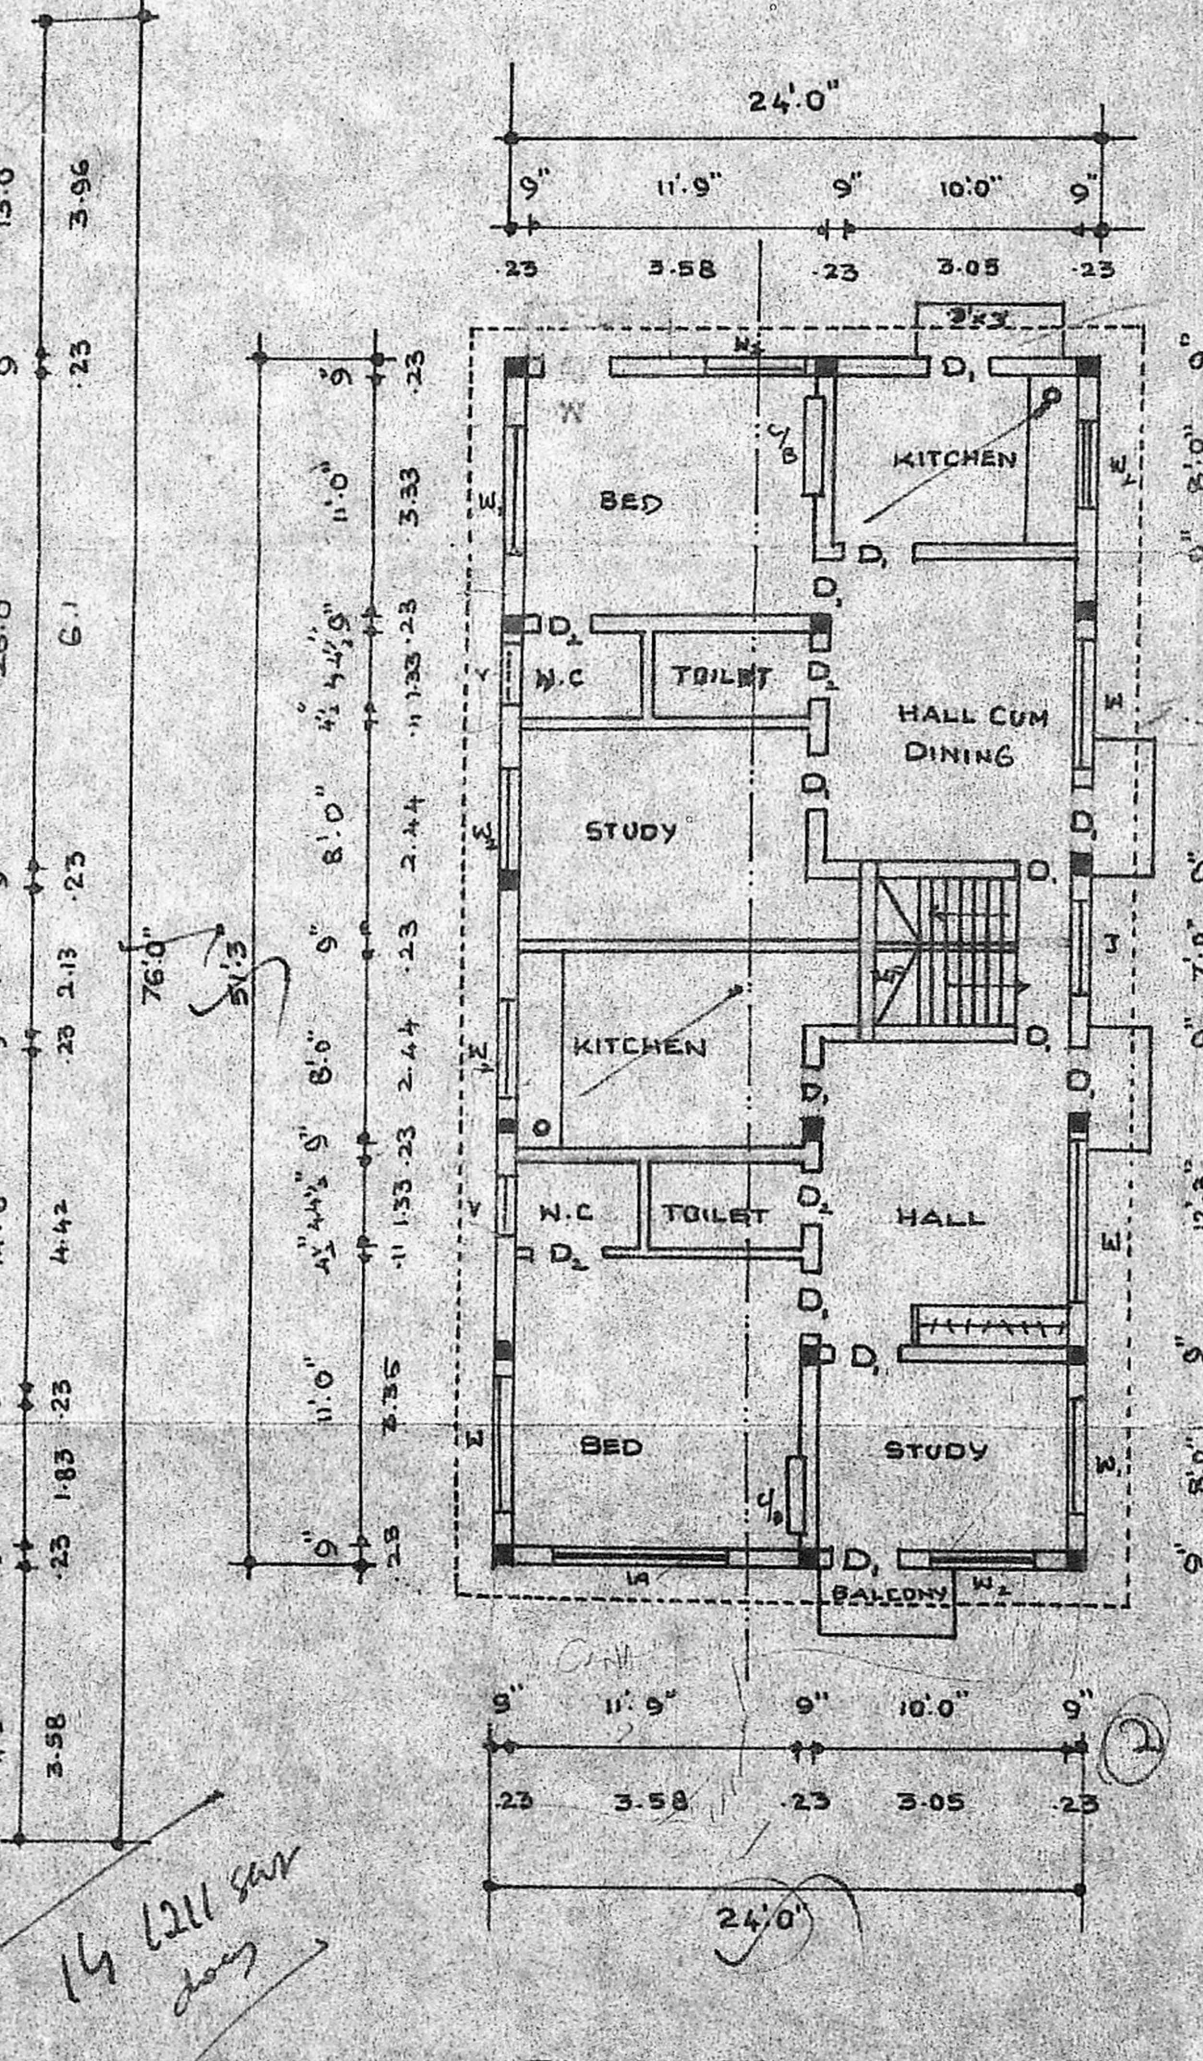

FIRST FLOOR PLAN

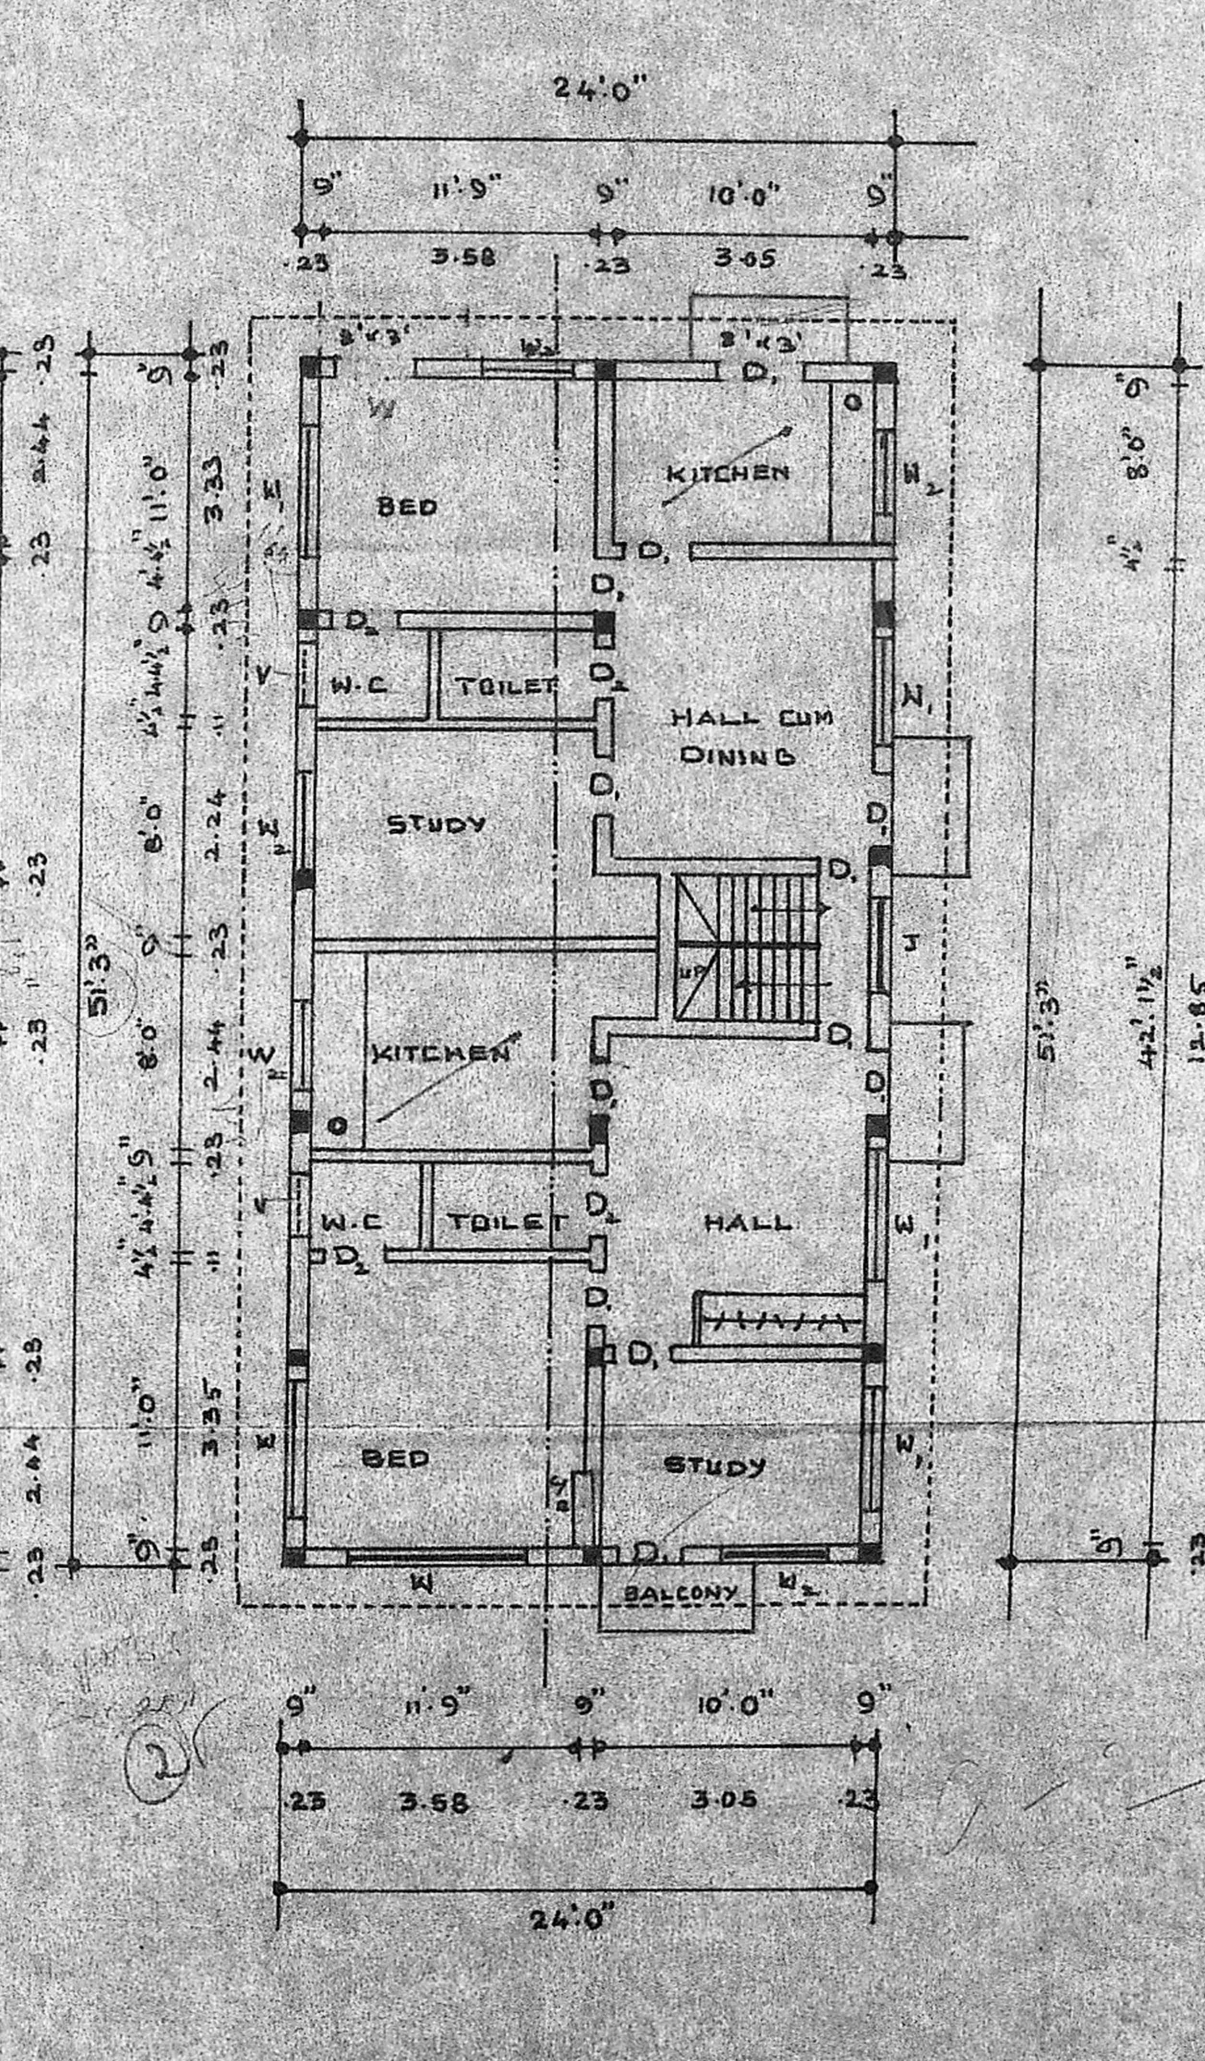

SECOND FLOOR PLAN

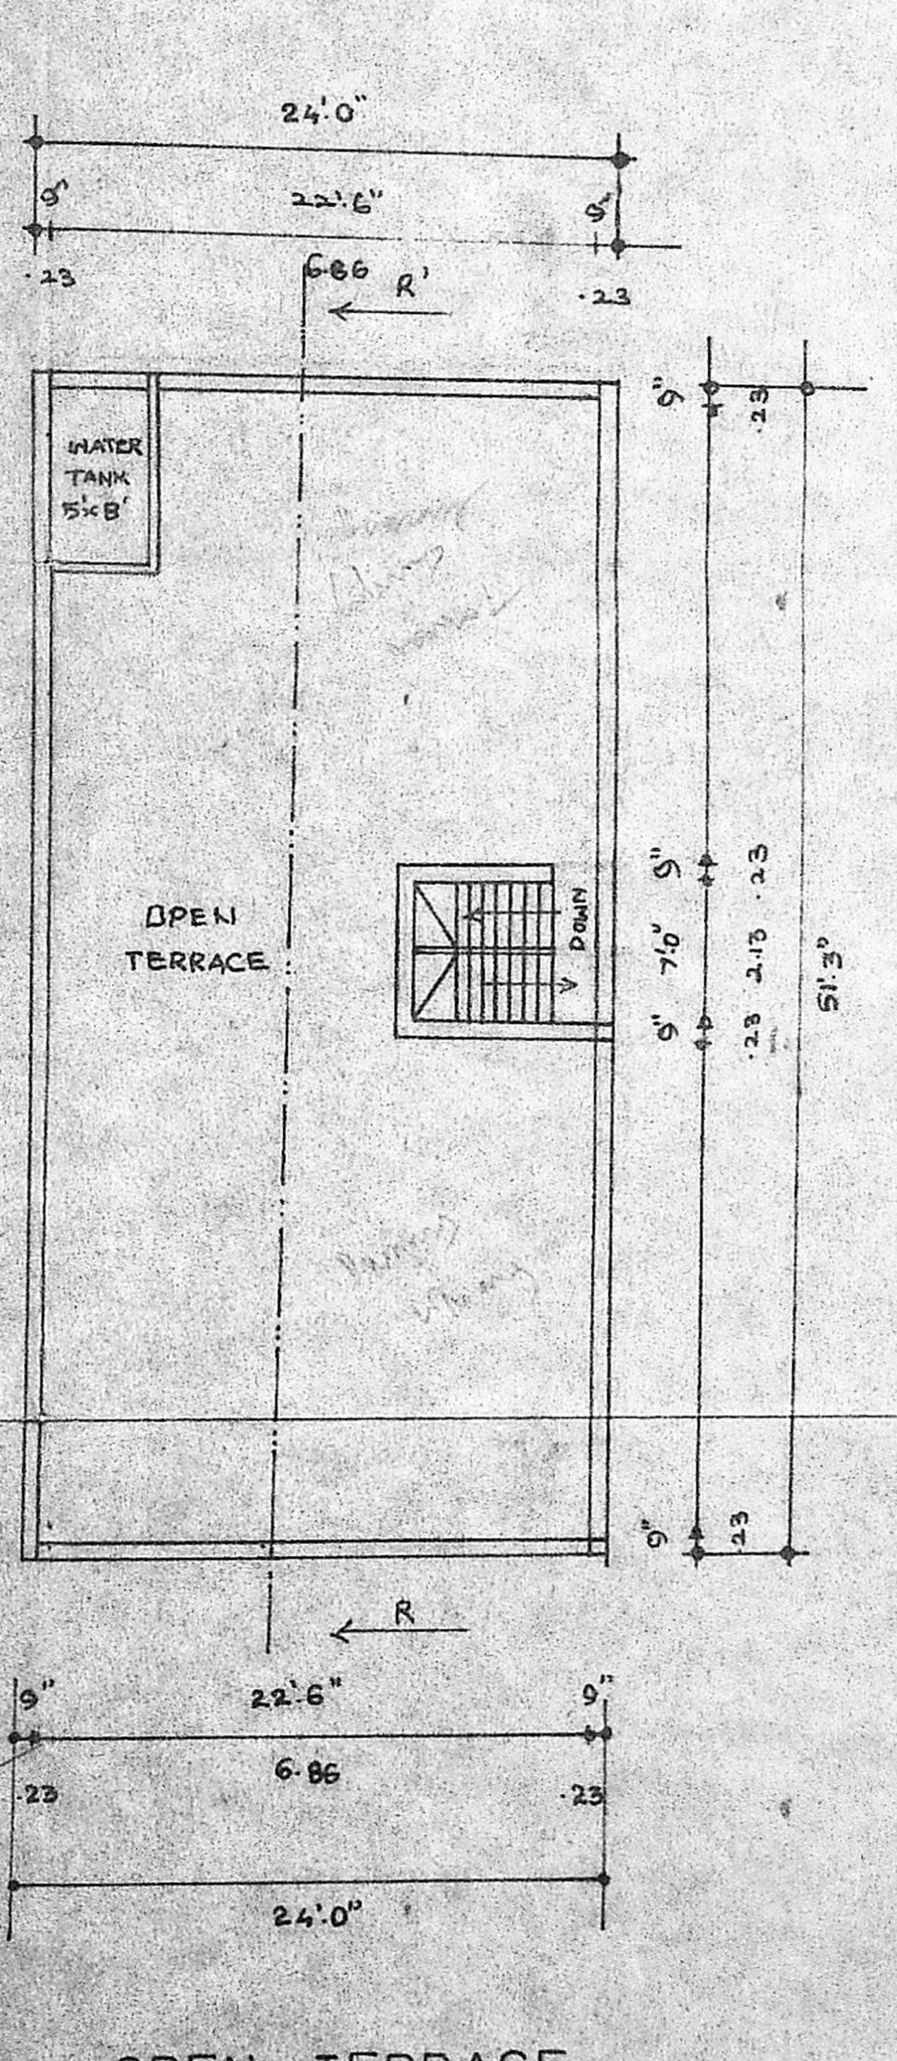

OPEN TERRACE

JOINERY					
O	DOOR	3'6" x 7'0"	V	VENTILATOR	3'0" x 2'0"
D	DOOR	3'0" x 7'0"	G	GATE	10'0" x 4'0"
D ₂	DOOR	2'6" x 7'0"	G	GATE	4'0" x 4'0"
W	WINDOW	5'0" x 4'6"	J	JALY	4'0" x 10'0"
W ₁	WINDOW	4'6" x 4'6"			
W ₂	WINDOW	4'0" x 4'6"			
G	GRILL	8'0" x 4'6"			
G	GRILL	4'0" x 4'6"			

LEGEND	
PROPOSED CONSTRUCTION SHOWN IN	
ROADS SHOWN IN	
BOUNDARY SHOWN IN	

PLAN SHOWING THE PROPOSED RESIDENTIAL BUILDING AT PREISES NO:3, PLOT NO BLOCK NO:45 T-S NO: 78, 2nd MAIN ROAD C-I-T NAGAR DIVISION NO: 140 SCALE: 1"=8'

R. Kalavani
owner

K. Venugopal
K. VENUGOPAL
AEE (Rtd)
CONSULTING CIVIL ENGINEER
LICENSE SURVEYOR CLASS I
CORPORATION OF MADRAS
LICENSED SURVEYOR
MADRAS