
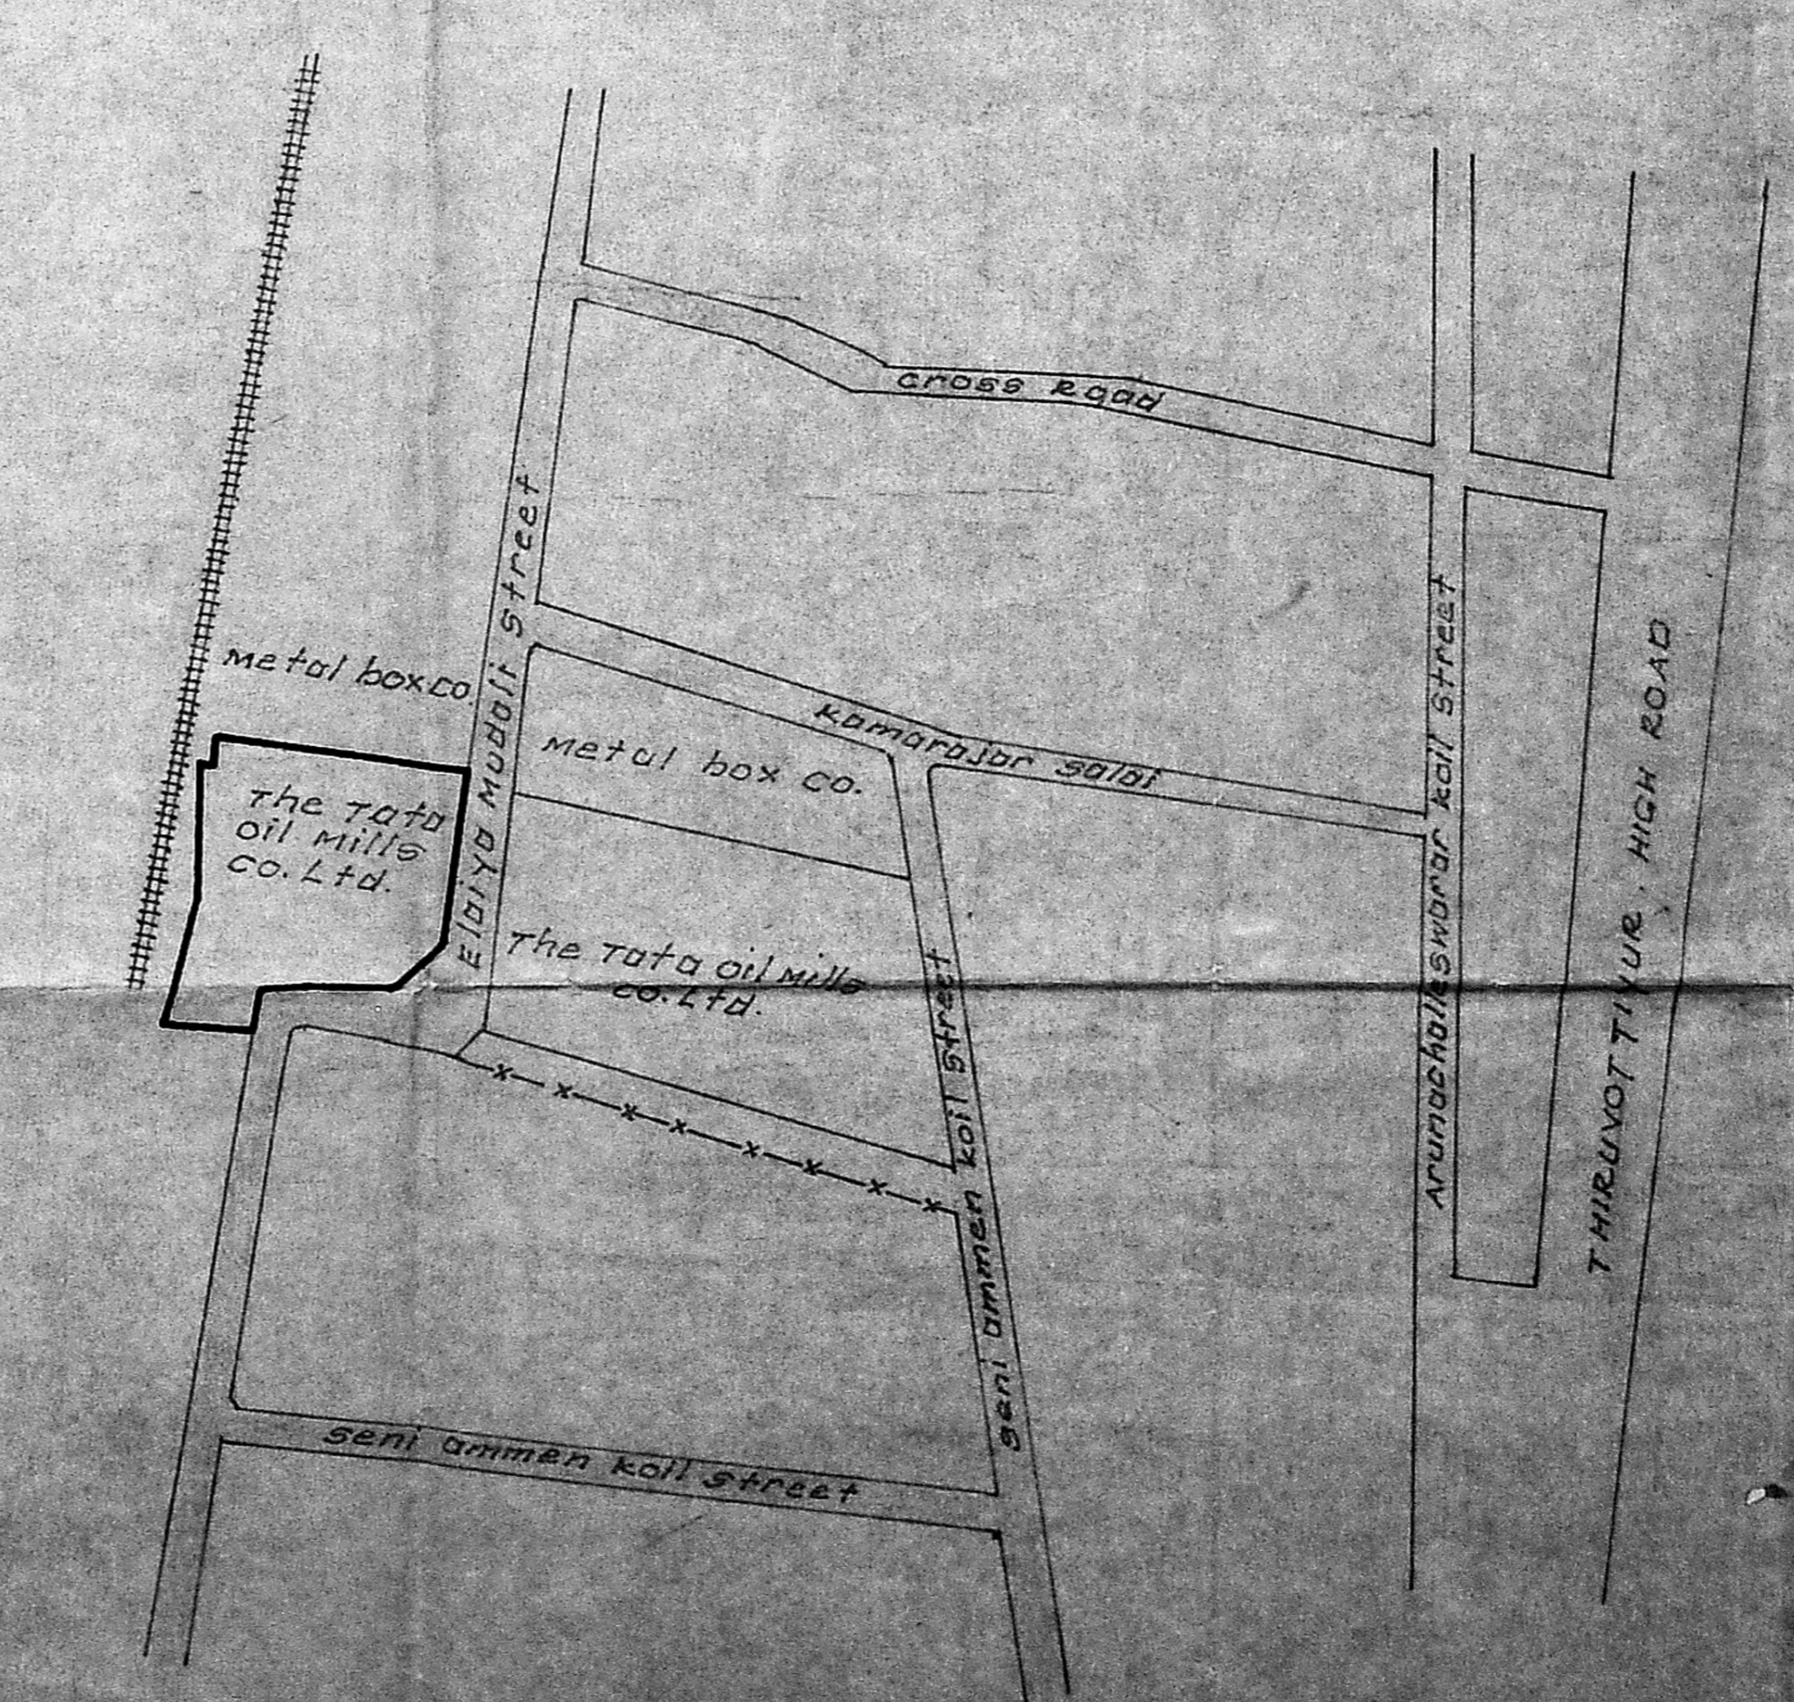


MMDA 'C' / PP No. /
 C.No. 10002/91
 Part I 24/9/91
 Part II

Planning Permit No. C/PP/201A 2/91
APPROVED
 SUBJECT TO THE CONDITIONS IN THIS OFFICE LETTER
 No. C2/10/2/16 Date 24-11-91
 FOR MEMBER SECRETARY
 MADRAS METROPOLITAN DEVELOPMENT AUTHORITY
 MADRAS 600 008

S. NO.	NAME OF BUILDING	SIZE OF BUILDING IN FT.	PLINTH AREA IN SQ. M.
1	seeds godown	40.23 x 68.58 1324.225	2759.19
2	cattle feed, feed storage and baling press	37 x 46	1601.82
3	boiler house	50 x 68	315.87
4	oil crushing	127 x 68	802.30
5	sharples hydrogenation and chill room	278 x 53	1368.82
6	banded shed	22 x 8	16.35
7	scap plant (ground floor) (first floor)	148 x 58 96 x 58	797.47 577.28
8	glycerine evaporator	102 x 21	105.00
9	Lye pretreatment	54 x 23	123.00
10	Laboratory block	33 x 12	165.55
11	office, Laboratory, Lavatory (ground floor) (first floor)	107 x 25 20 x 20 107 x 25 20 x 20	285.67 285.67
12	cotton seed pretreatment	107 x 74	735.80
13	cell room and sub-station	157 x 52	466.74
14	power house	65 x 62	380.43
15	pump house	52 x 42	202.90
16	oxygen compressor room	72 x 11	760.67
17	time office and lockers	60 x 15	83.61
18	dispensary, exchange, first aid, security	60 x 10	55.74
19	Filling sump	10 x 10	2.24
20	over head tank	12 x 10	11.15
21	oil tank - 2 nos.	2 x 29 dia	5.94
22	caustic & molasses tank - 3 nos.	3 x 32 dia	
23	oil tank - 1 no.		
24	RAPH tank - 2 nos.	15 x 7 15 x 7	5.75 5.75
25	cooling tower	8 x 8	4.42
26	Furnace oil tank	24 x 23	169.45
27	Hydrogen cylinders	2 x 32 x 4	23.78
28	Hydrogen holder	2 x 18 dia	4.69
29	oxygen holder	2 x 18 dia	4.69
30	cooling tower	25 x 8	17.00
31	Filling tank	8 x 5	3.72
32	HSD tank	70 x 3	208.70
33	cooling tower	52 x 47	227.05
34	weigh bridge	6 x 12	6.63
35	oil tank	12 dia	10.51
36	measuring tank	16 x 75	1124.79
37	drying yard		

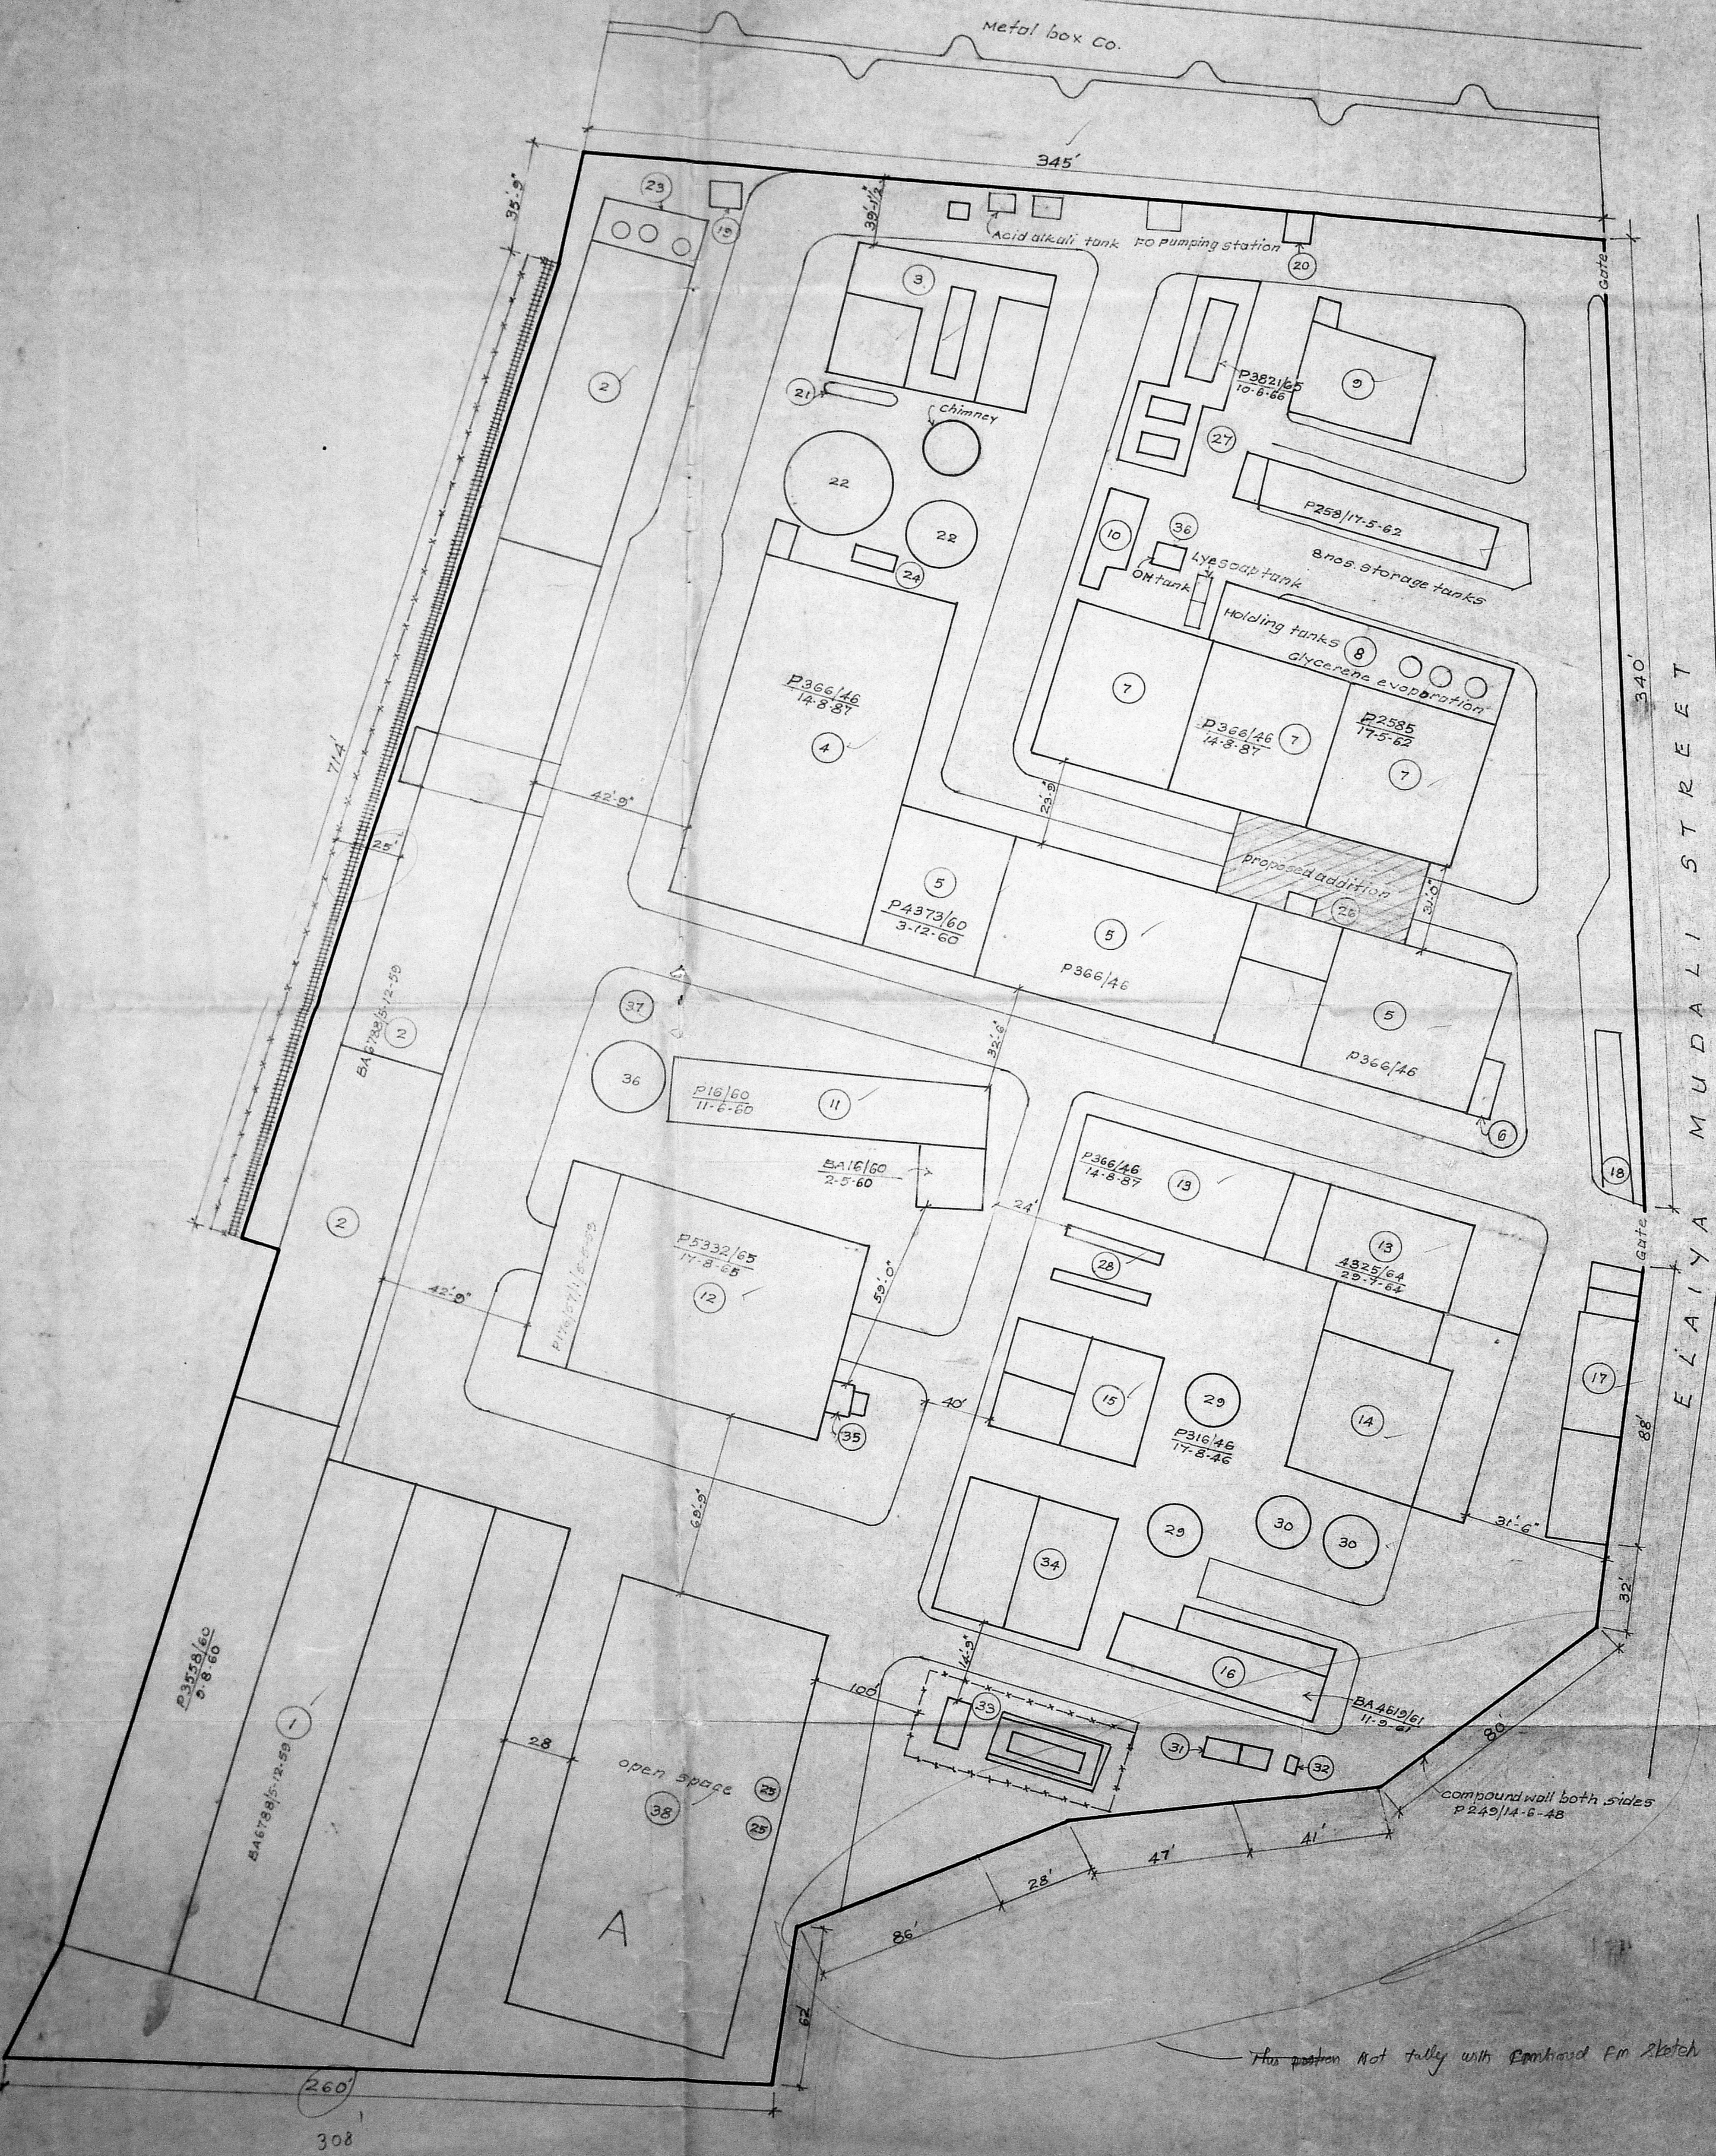

SITE PLAN OF 'A'

TOPO PLAN
(Not to scale)

M/S THE TATA OIL MILLS
 CO. LTD.
 NO. 18, ELAIYA MUDALI STREET
 TONDIARPET, MADRAS-81


site plan of 'A'
 For THE TATA OIL MILLS CO. LTD.
 MADRAS FACTORY
 DRAWN BY: [Signature]
 CHECKED BY: [Signature]
 M/S. C. N. RAGHAVAN RAO,
 ARCHITECTS & ENGINEERS,
 MADRAS-4
 C. N. RAGHAVENDRAN
 B. Arch (Hons) M. Arch (Civ) S. I. A.
 REGISTERED ARCHITECT
 CA / 75 / 1222
 5, KADAMBAN, NAGAN
 LUZ, MADRAS-553 004.
 B. ARCH (HONS), M. ARCH (CIVIL), S. I. A.
 REGISTERED ARCHITECT

DRG. NO. V/4858/91


This position Not fully with Enclined Pm Sketch

O/c


Planning Permit No. C/PP/201 B & B/91
APPROVED
 SUBJECT TO THE CONDITIONS IN THIS OFFICE LETTER
 No. C.2/10402/95 Date 26-11-91
 25/11/91
 FOR MEMBER SECRETARY
 MADRAS METROPOLITAN
 DEVELOPMENT AUTHORITY
 MADRAS 600 02

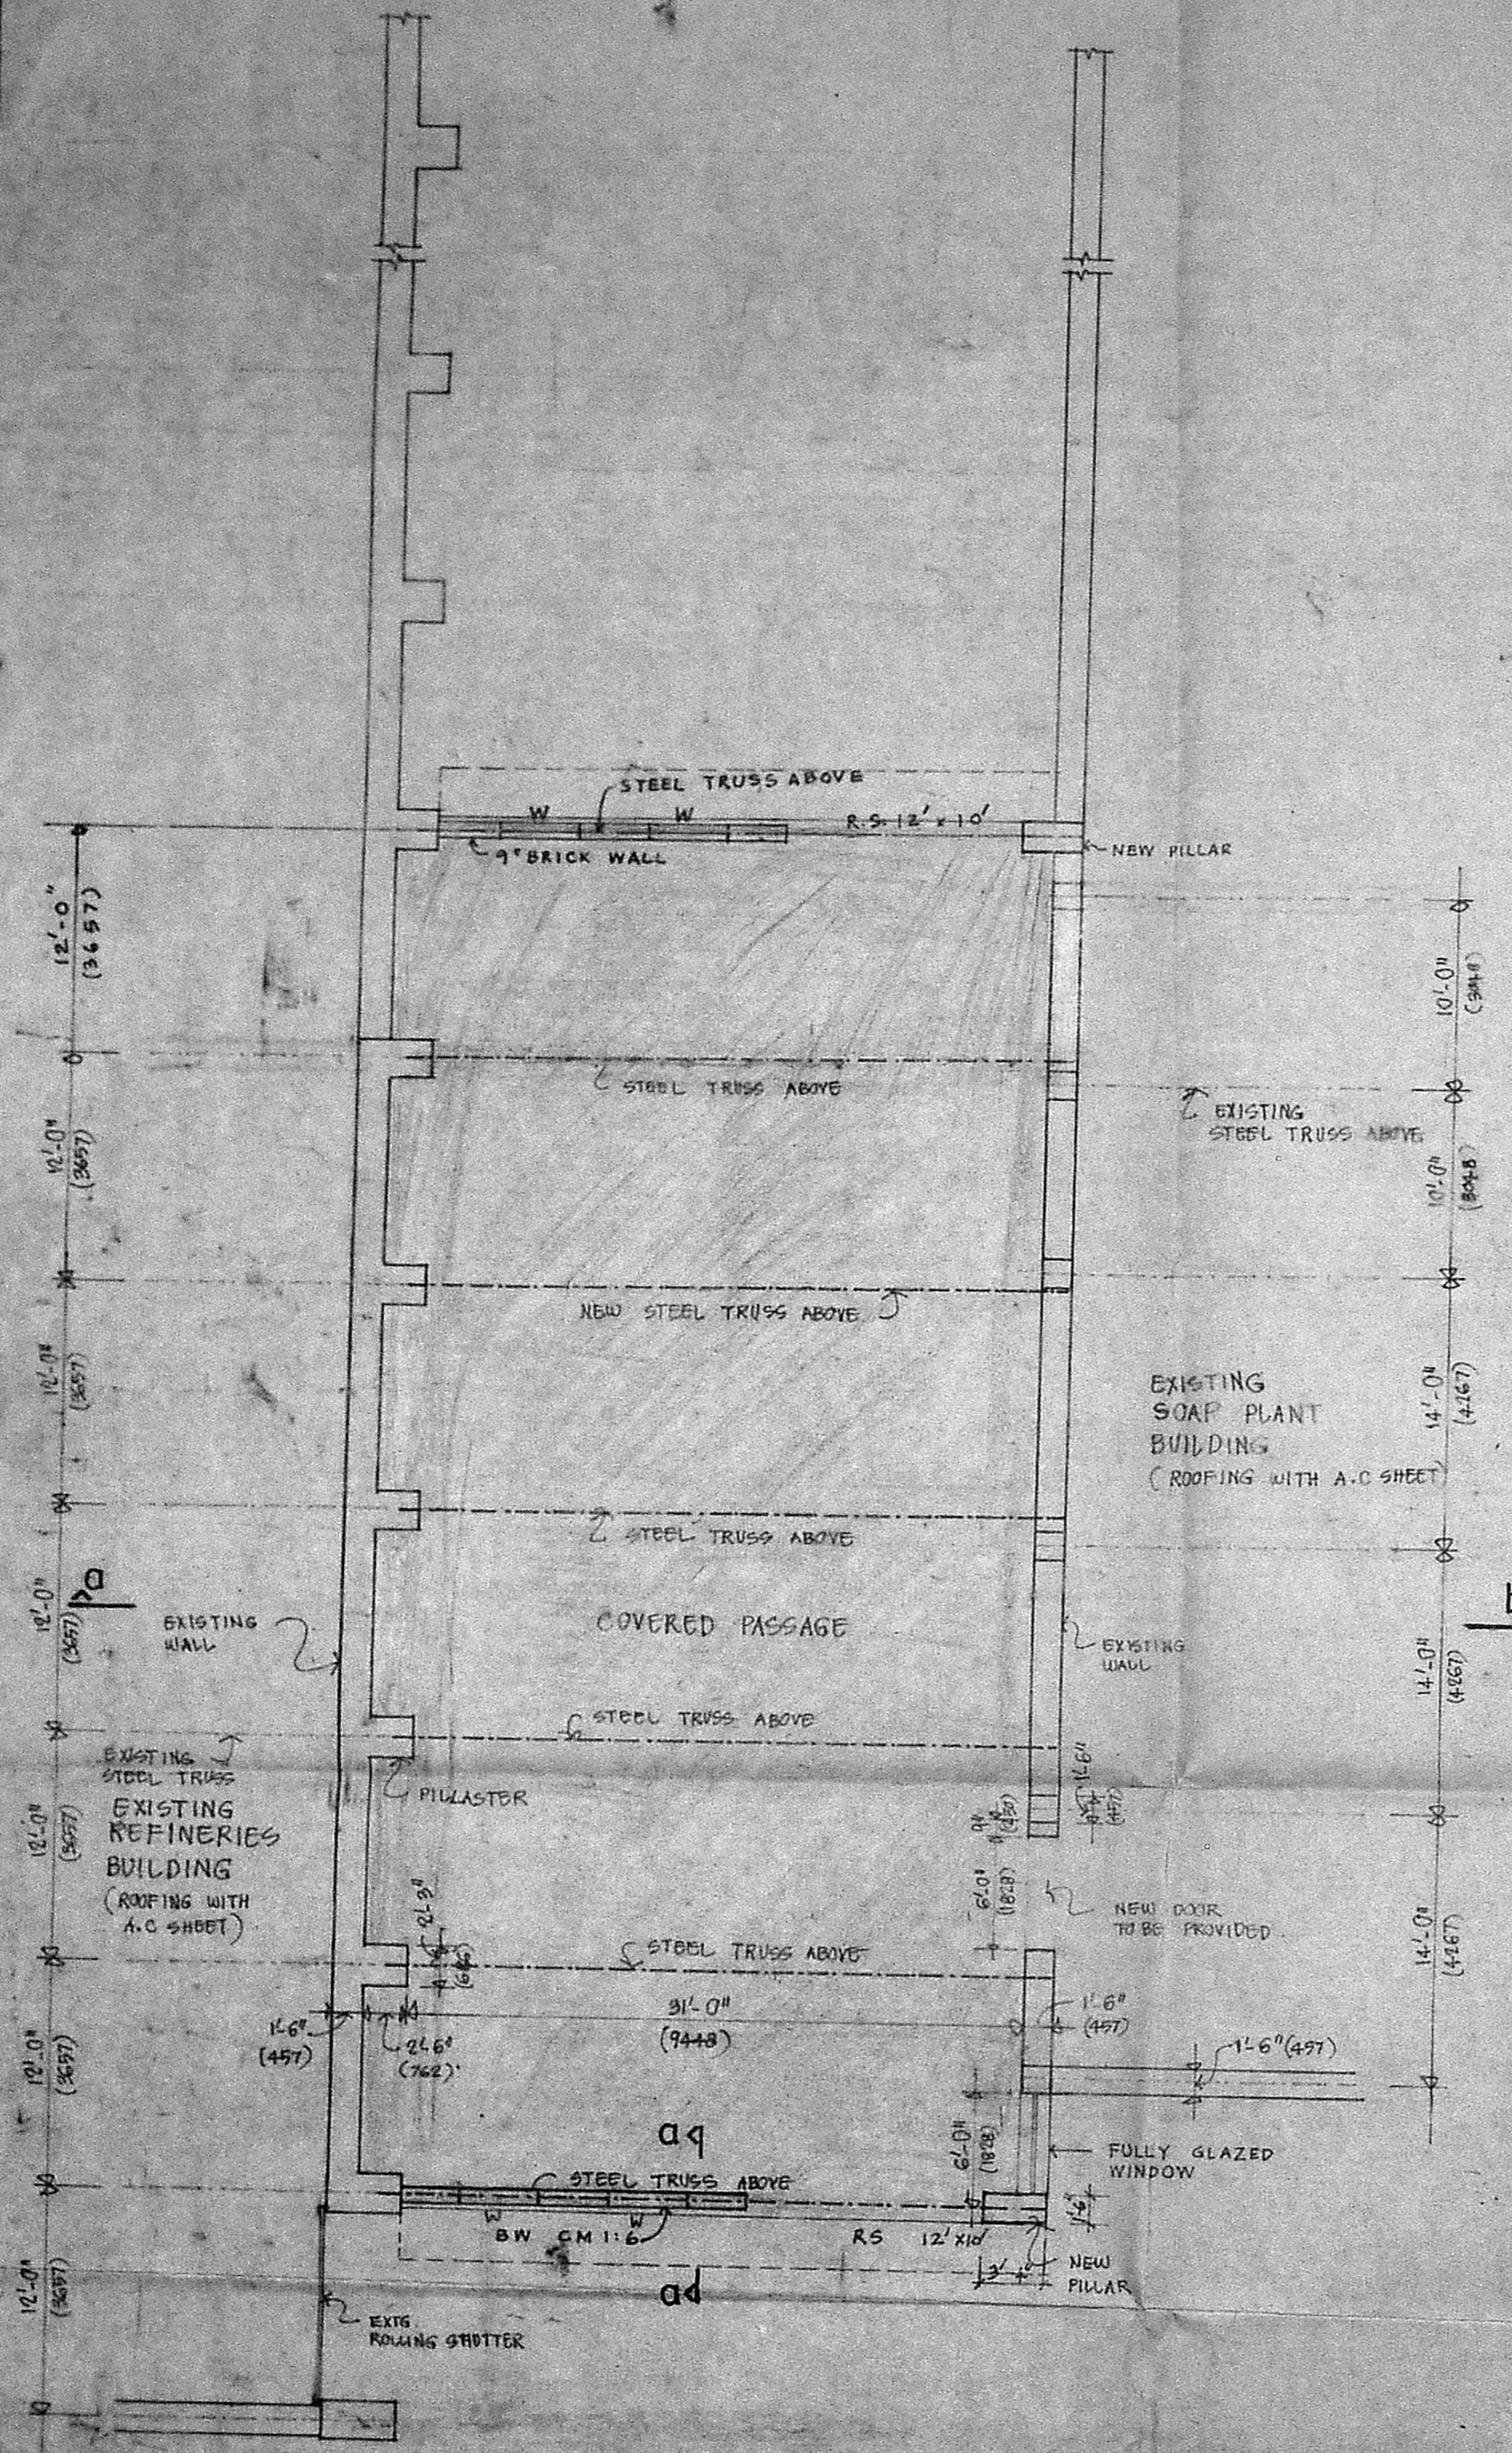

PLAN

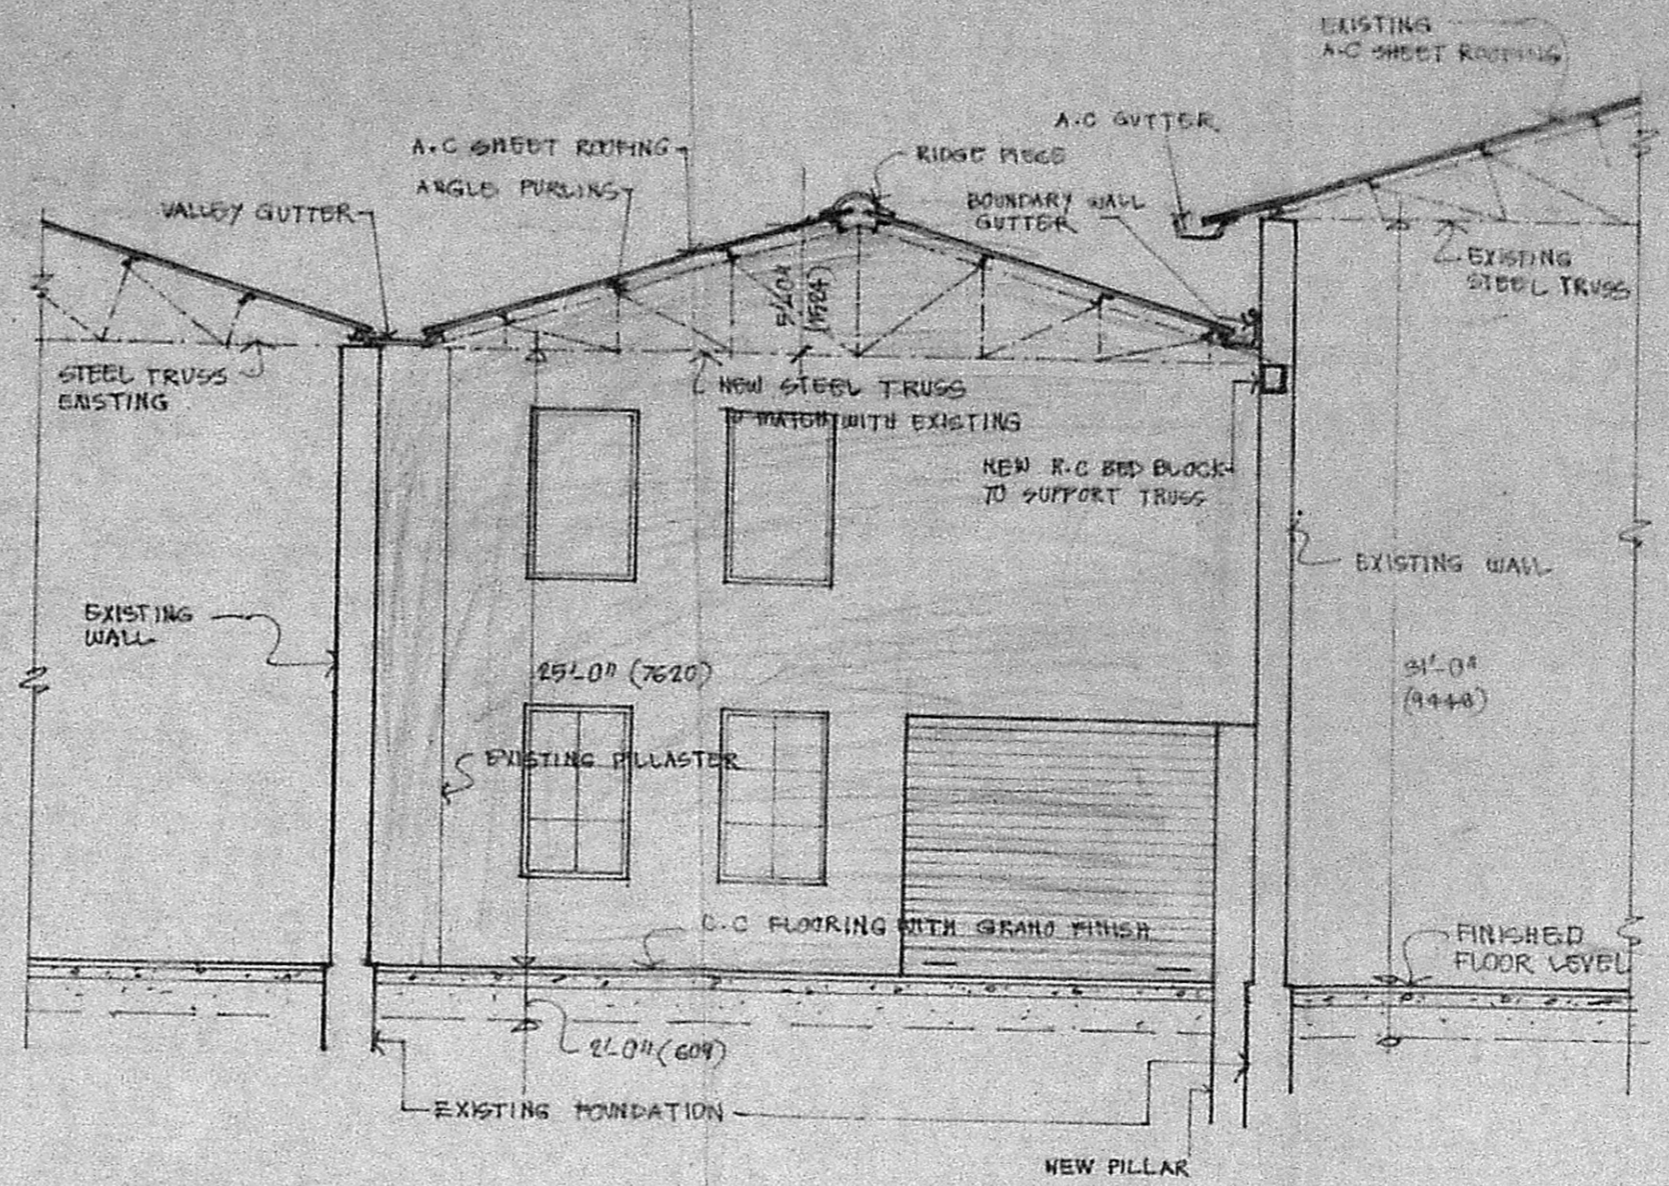

Section 'a-b'

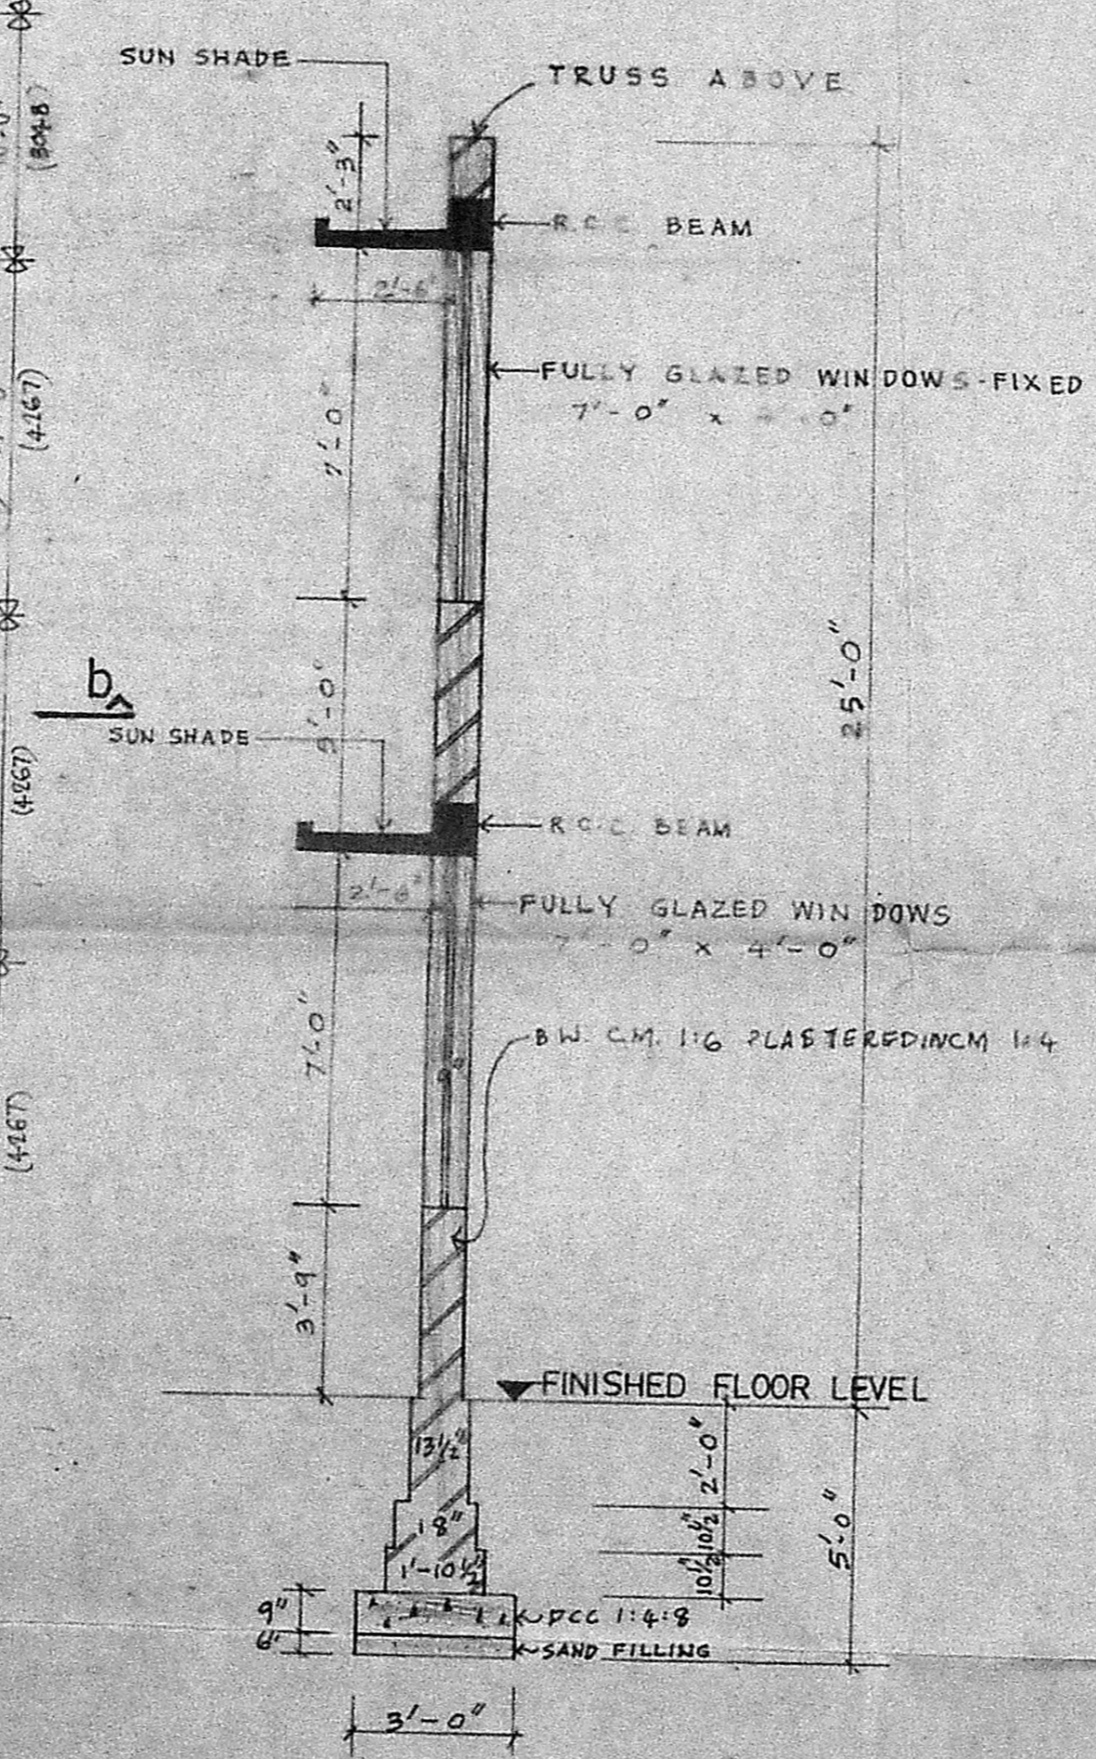

Section a-a

THE TATA OIL MILLS LTD,
 18 & 22, ELAIYA MUDALI STREET,
 TONDIAR PET MADRAS-81.
 For THE TATA OIL MILLS LTD,
 MADRAS FACTORY,
 PROPOSED CONSTRUCTION OF PASSAGE
 CONNECTING EXISTING REFINERIES
 AND SOAP PLANT.

M/S. C.R. NARAYANA RAO
 ARCHITECTS & ENGINEERS
 11/2, MADRAS HIGH (HONS. M. Arch (Call)) F.I.I.A.
 REGISTERED ARCHITECT
 CA/75/1222
 5, KARPAGAMBAL NAGAR
 LUZ, MADRAS-600 004.

DRAWN: CHECKED:
 DATE: 7-4-90 SCALE: 1"=8'-0" (1:100)

B. ARCH (HONS), M. ARCH (CALL), F.I.I.A.
 REGD. ARCHITECT
 DRG. NO: SM/ 2648 /90