



Planning Permit No. C/P/102A/B/91
APPROVED
 SUBJECT: SITE UNDER REFERENCE
 DOOR NO 7 & 8
 No. C/P/1219/91
 FOR MEET. SECRETARY
 MADRAS METROPOLITAN
 DEVELOPMENT AUTHORITY
 MADRAS - 600 008.

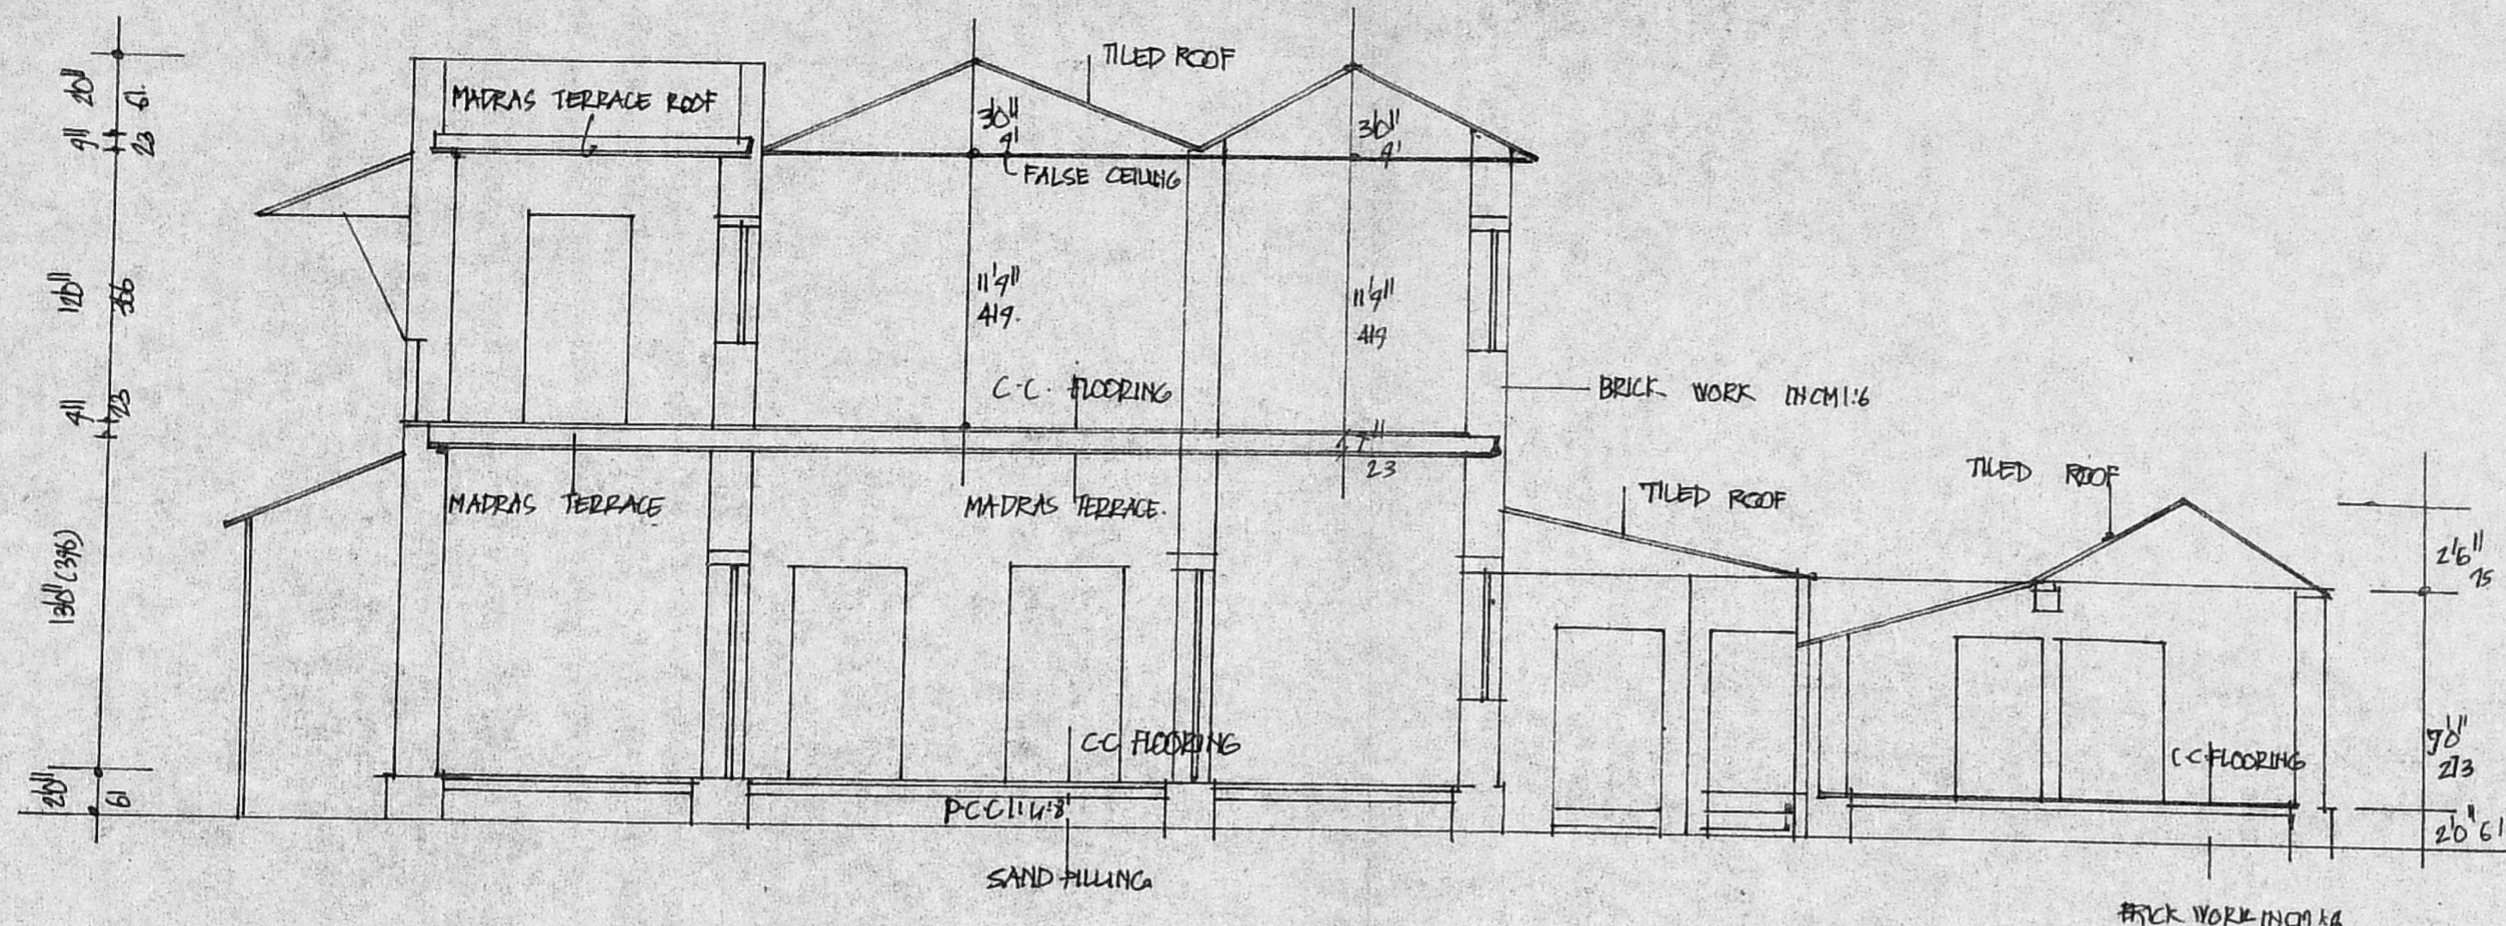

SECTION ON AB

Scale Mts. 1/20
 Scrutiny sheet 2/2
 PLAN OF PROPOSED ADDITIONS (PETROL BUNK OFFICE) AT DOOR NO 7 & 8 R.S. NO 10. BLOCK NO 1, RAJA ANNAMALAI ROAD, PURASAVALKAM MADRAS. 7
 SCALE 1" = 32'0" & 1" = 8'0"
 DIVISION NO.
 COLOUR
 PROPOSED ADDITIONS
 EXISTING
 DEMOLITION
 ROAD
 PLOT BOUNDARY

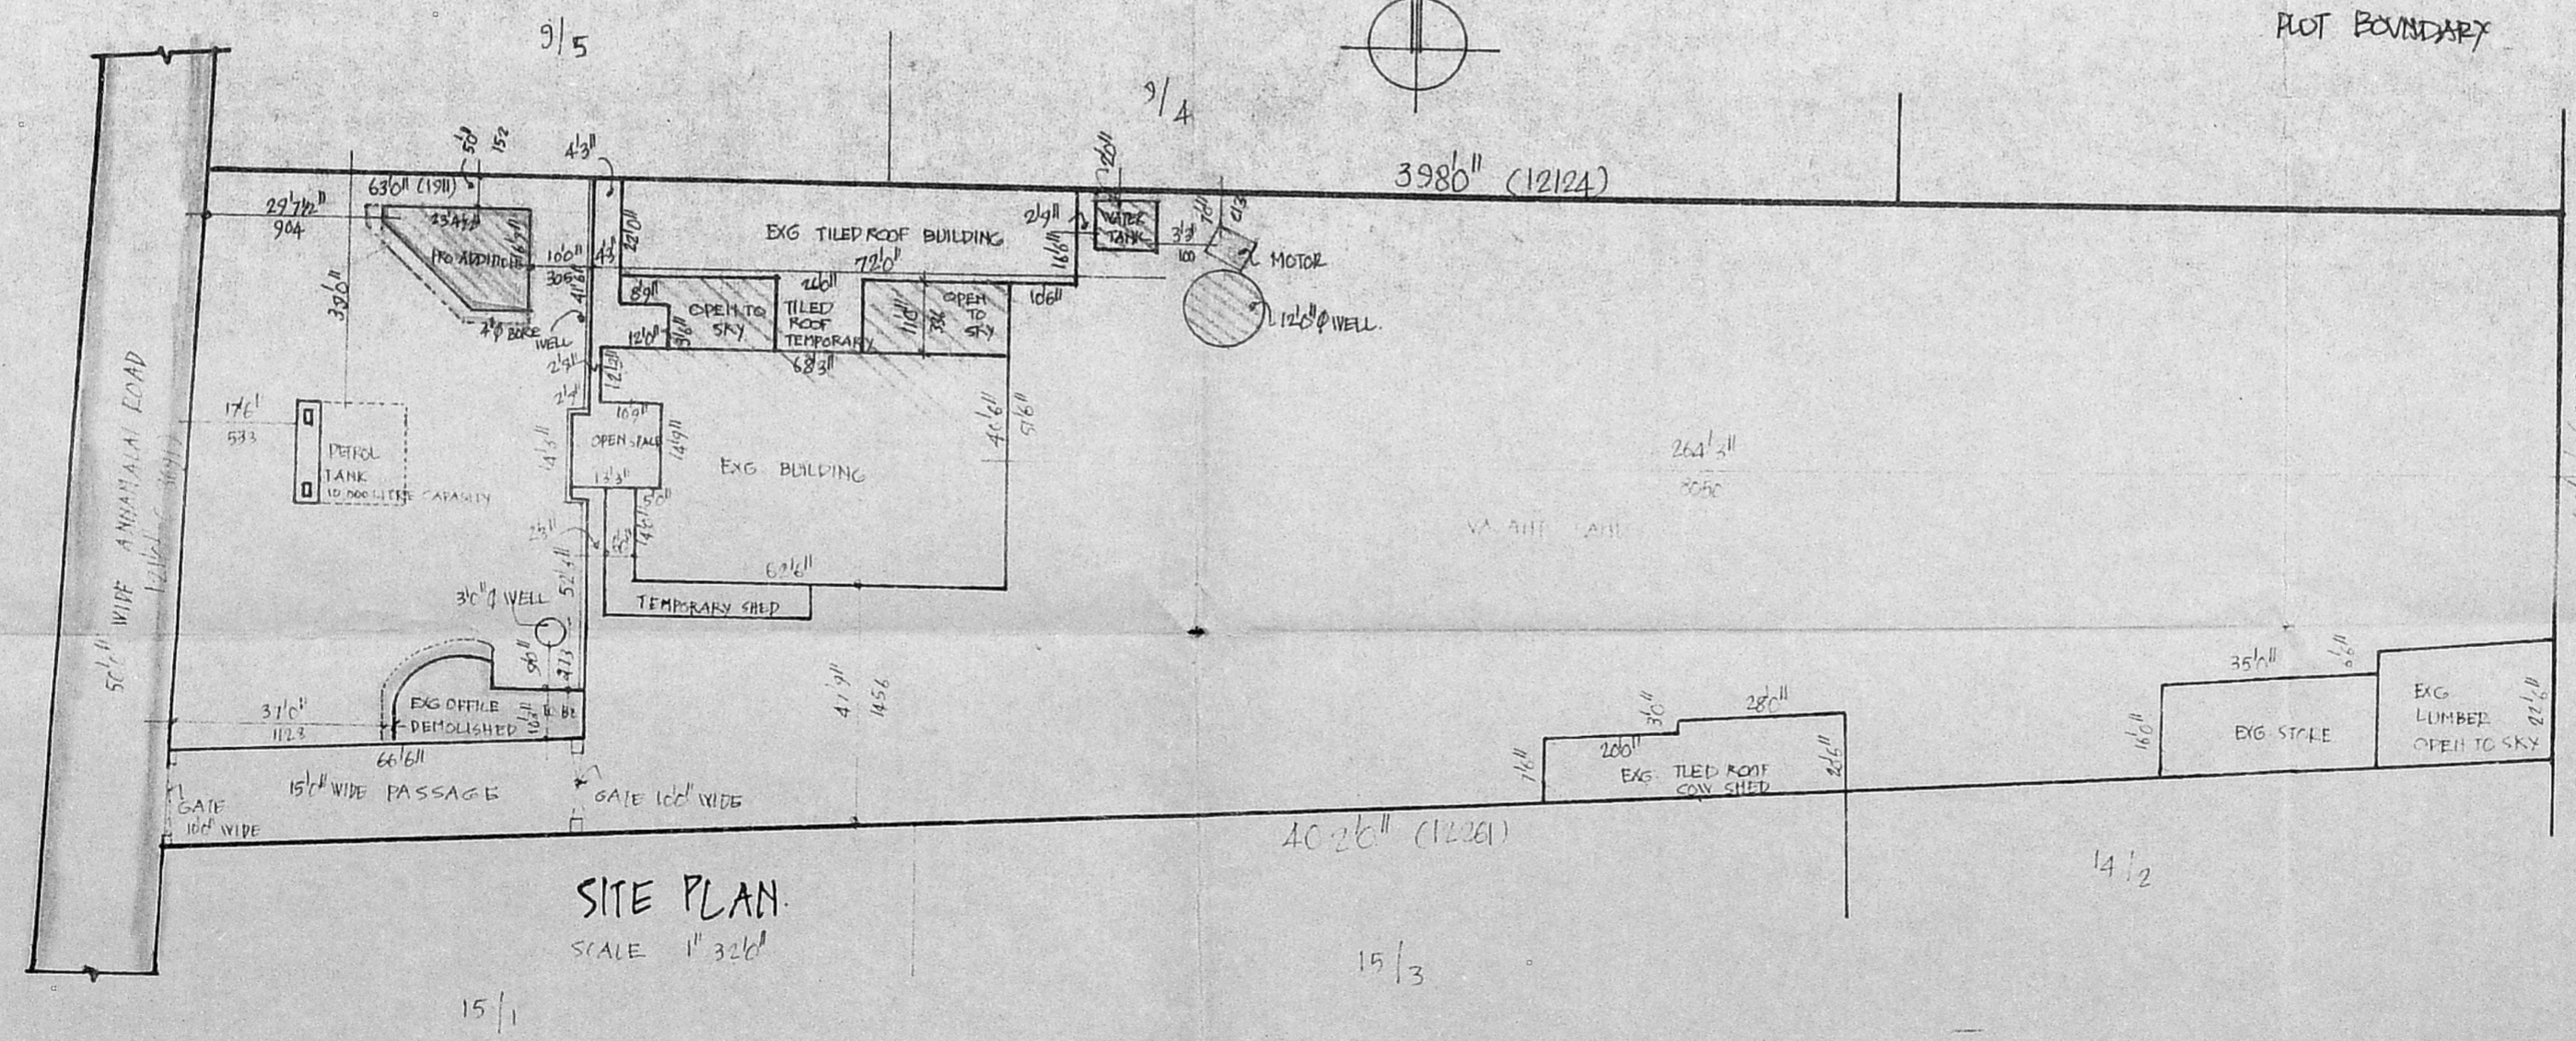

SITE PLAN
 SCALE 1" = 32'

T. K. KOSHY
 Chief Divisional Manager,
 Bharat Petroleum Corpn. Ltd.

CHIEF DIVISIONAL MANAGER,
 MADRAS.

J. THOTHADRI,
 Asst. Executive Engineer [Retd]
 Class I Licensed Surveyor Regd. No. 515,
 Corporation of Madras (Phone 555358)
 28, Venkatachala Chackan St (Vondiarpet)
 MADRAS 600021.

PLAN OF PROPOSED ADDITIONS (PETROL BUNK)
 AT DOOR NO. 748, R.S. NO. 10, BLOCK NO. 1,
 RAJA ANNAMALAI ROAD PURASAWALKAM
 MADRAS - 7 SCALE 1" = 80' (1:100)
 DIVISION NO. C/PP/102/3/91

APPROVED
 SUBJECT TO THE CONDITIONS IN
 THIS OFFICIAL T.T.R.
 NO. 2/12.19/76-31-5-71
 FOR MEMBER SECRETARY
 MADRAS METROPOLITAN
 DEVELOPMENT AUTHORITY
 BANGALORE ROAD
 MADRAS - 600 008.

AREA








PROPOSED ADDITIONS G-FLOOR	360 SFT	297 M ²
EXG BUILDINGS IN G-FLOOR	409 "	391 M ²
DEMOLITION AREA	276 "	274 M ²
EXG BUILDINGS IN F-FLOOR	2186 "	2030 M ²
ROOF EXTENT	43200	4012 M ²

REFERENCE

D DOOR	4'0" x 8'0"	C2/12/19/51	122 x 244
D1 DOOR	3'6" x 8'0"		105 x 244
D2 DOOR	3'0" x 8'0"		91 x 197
D3 DOOR	3'6" x 6'6"		75 x 197
W WINDOW	4'0" x 5'0"		132 x 152
W1 WINDOW	4'0" x 4'0"		122 x 122
W2 WINDOW	4'0" x 5'0"		81 x 152
V VENTILATOR	3'0" x 4'0"		91 x 61
W3 WINDOW	3'0" x 4'0"		91 x 197
W4 WINDOW	12'0" x 7'0"		366 x 212

CHIEF DIVISIONAL MANAGER,
 MADRAS.

T. K. KOSHY
 Chief Divisional Manager,
 Bharat Petroleum Corp. Ltd.

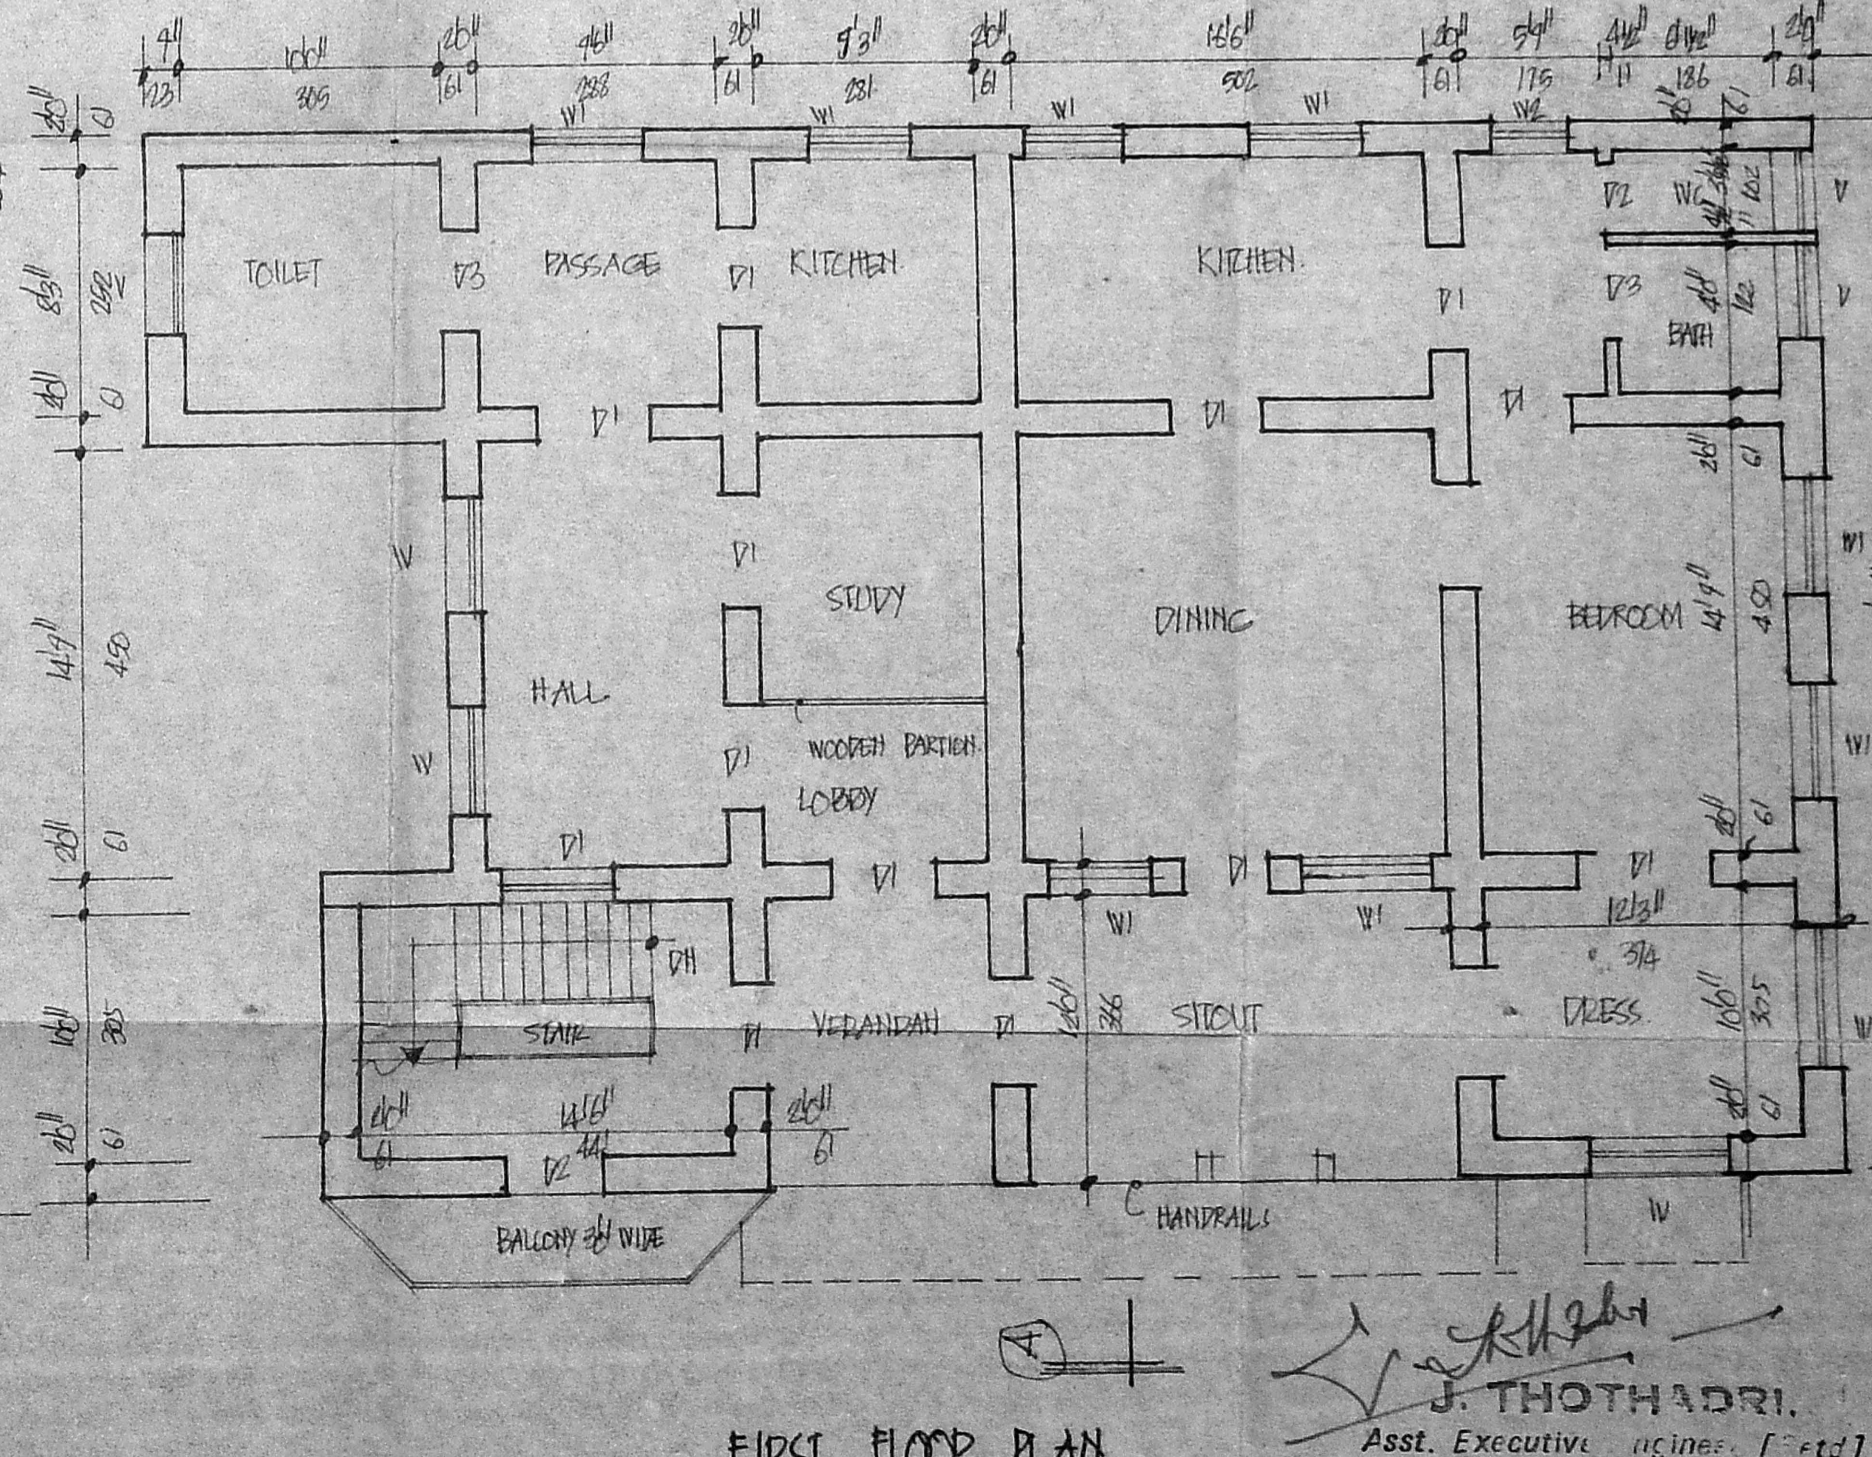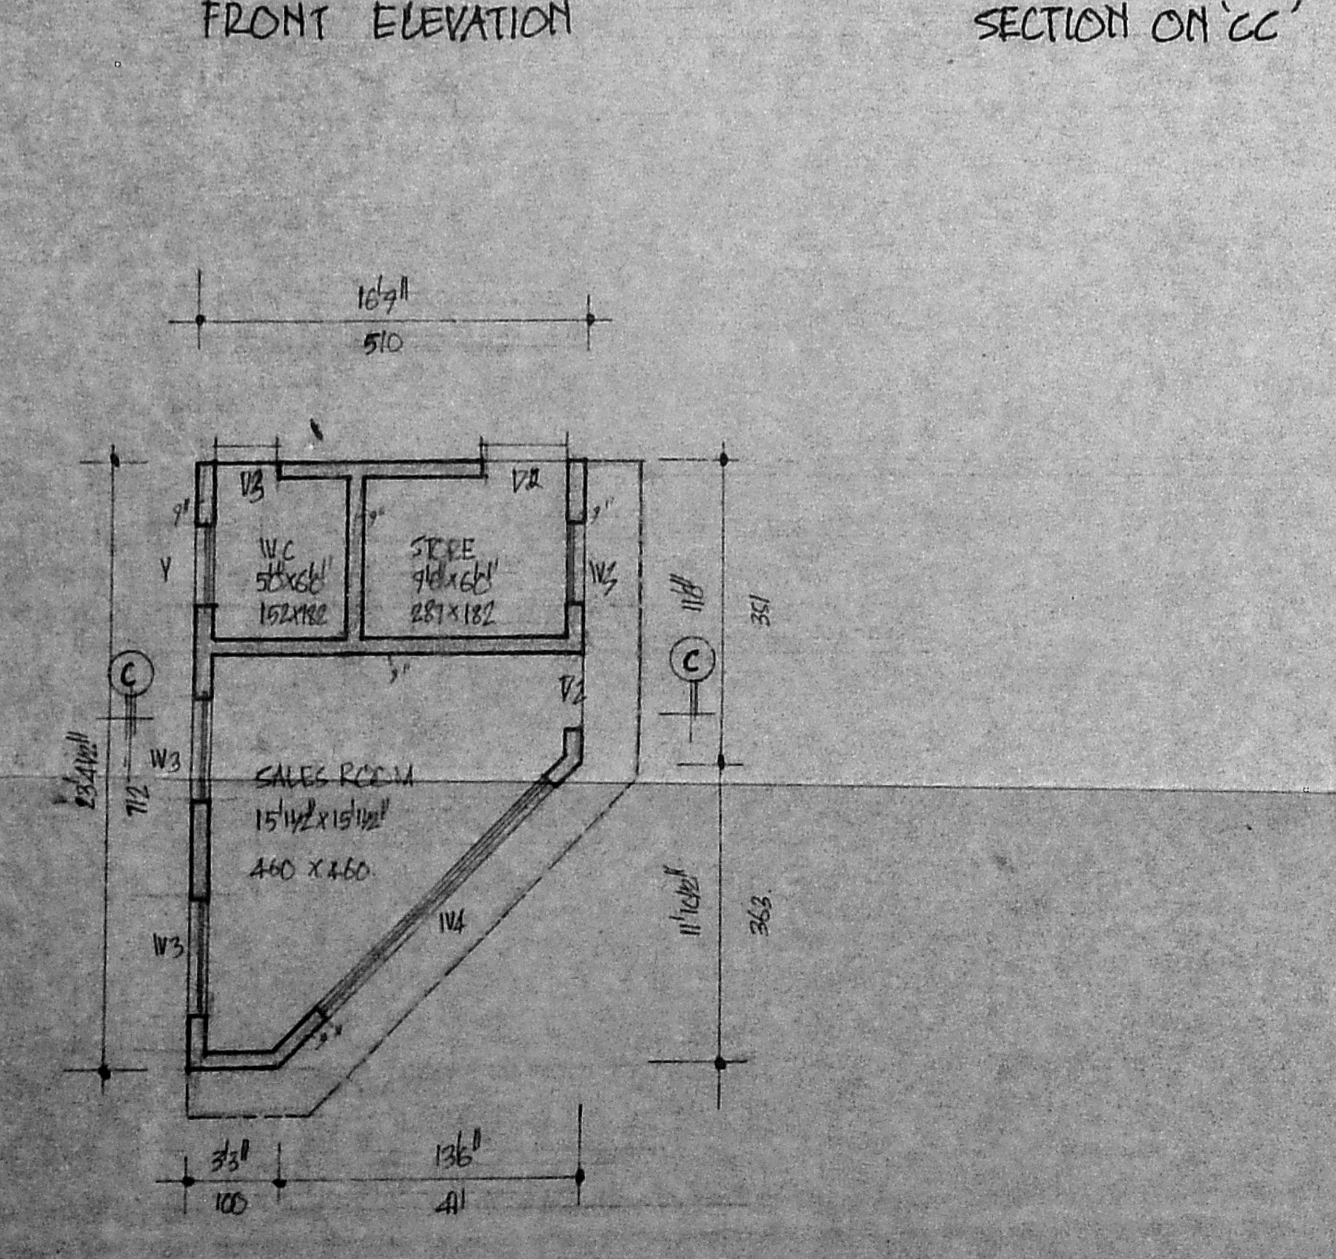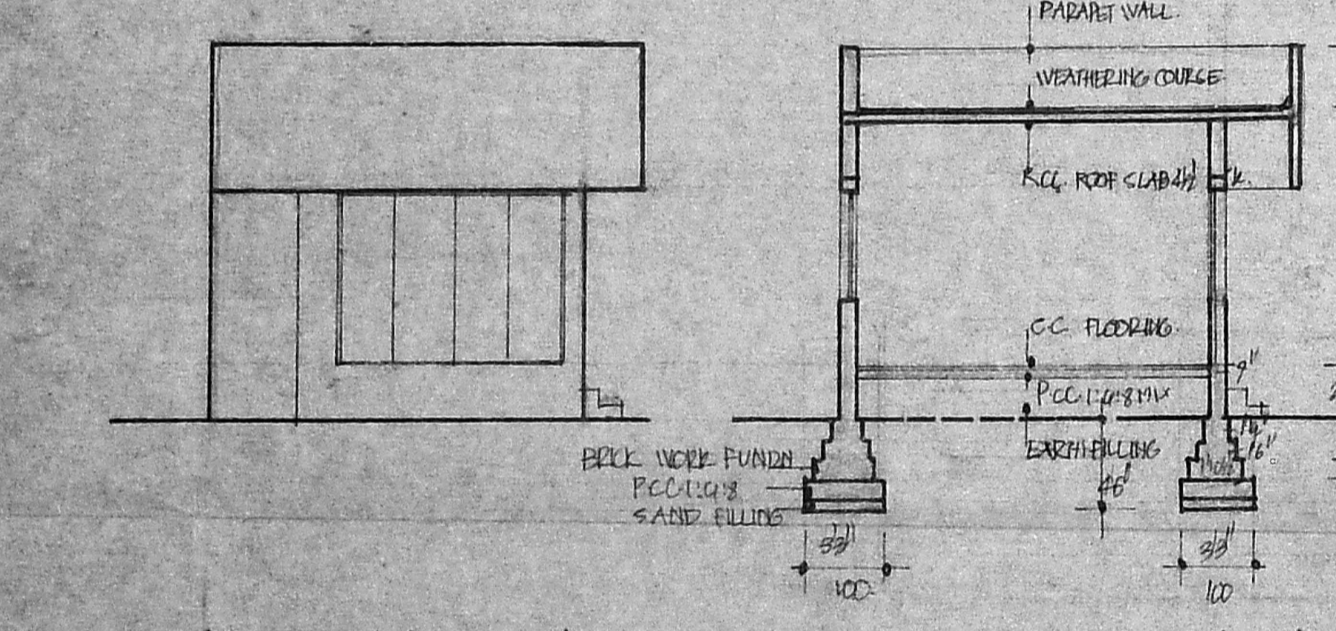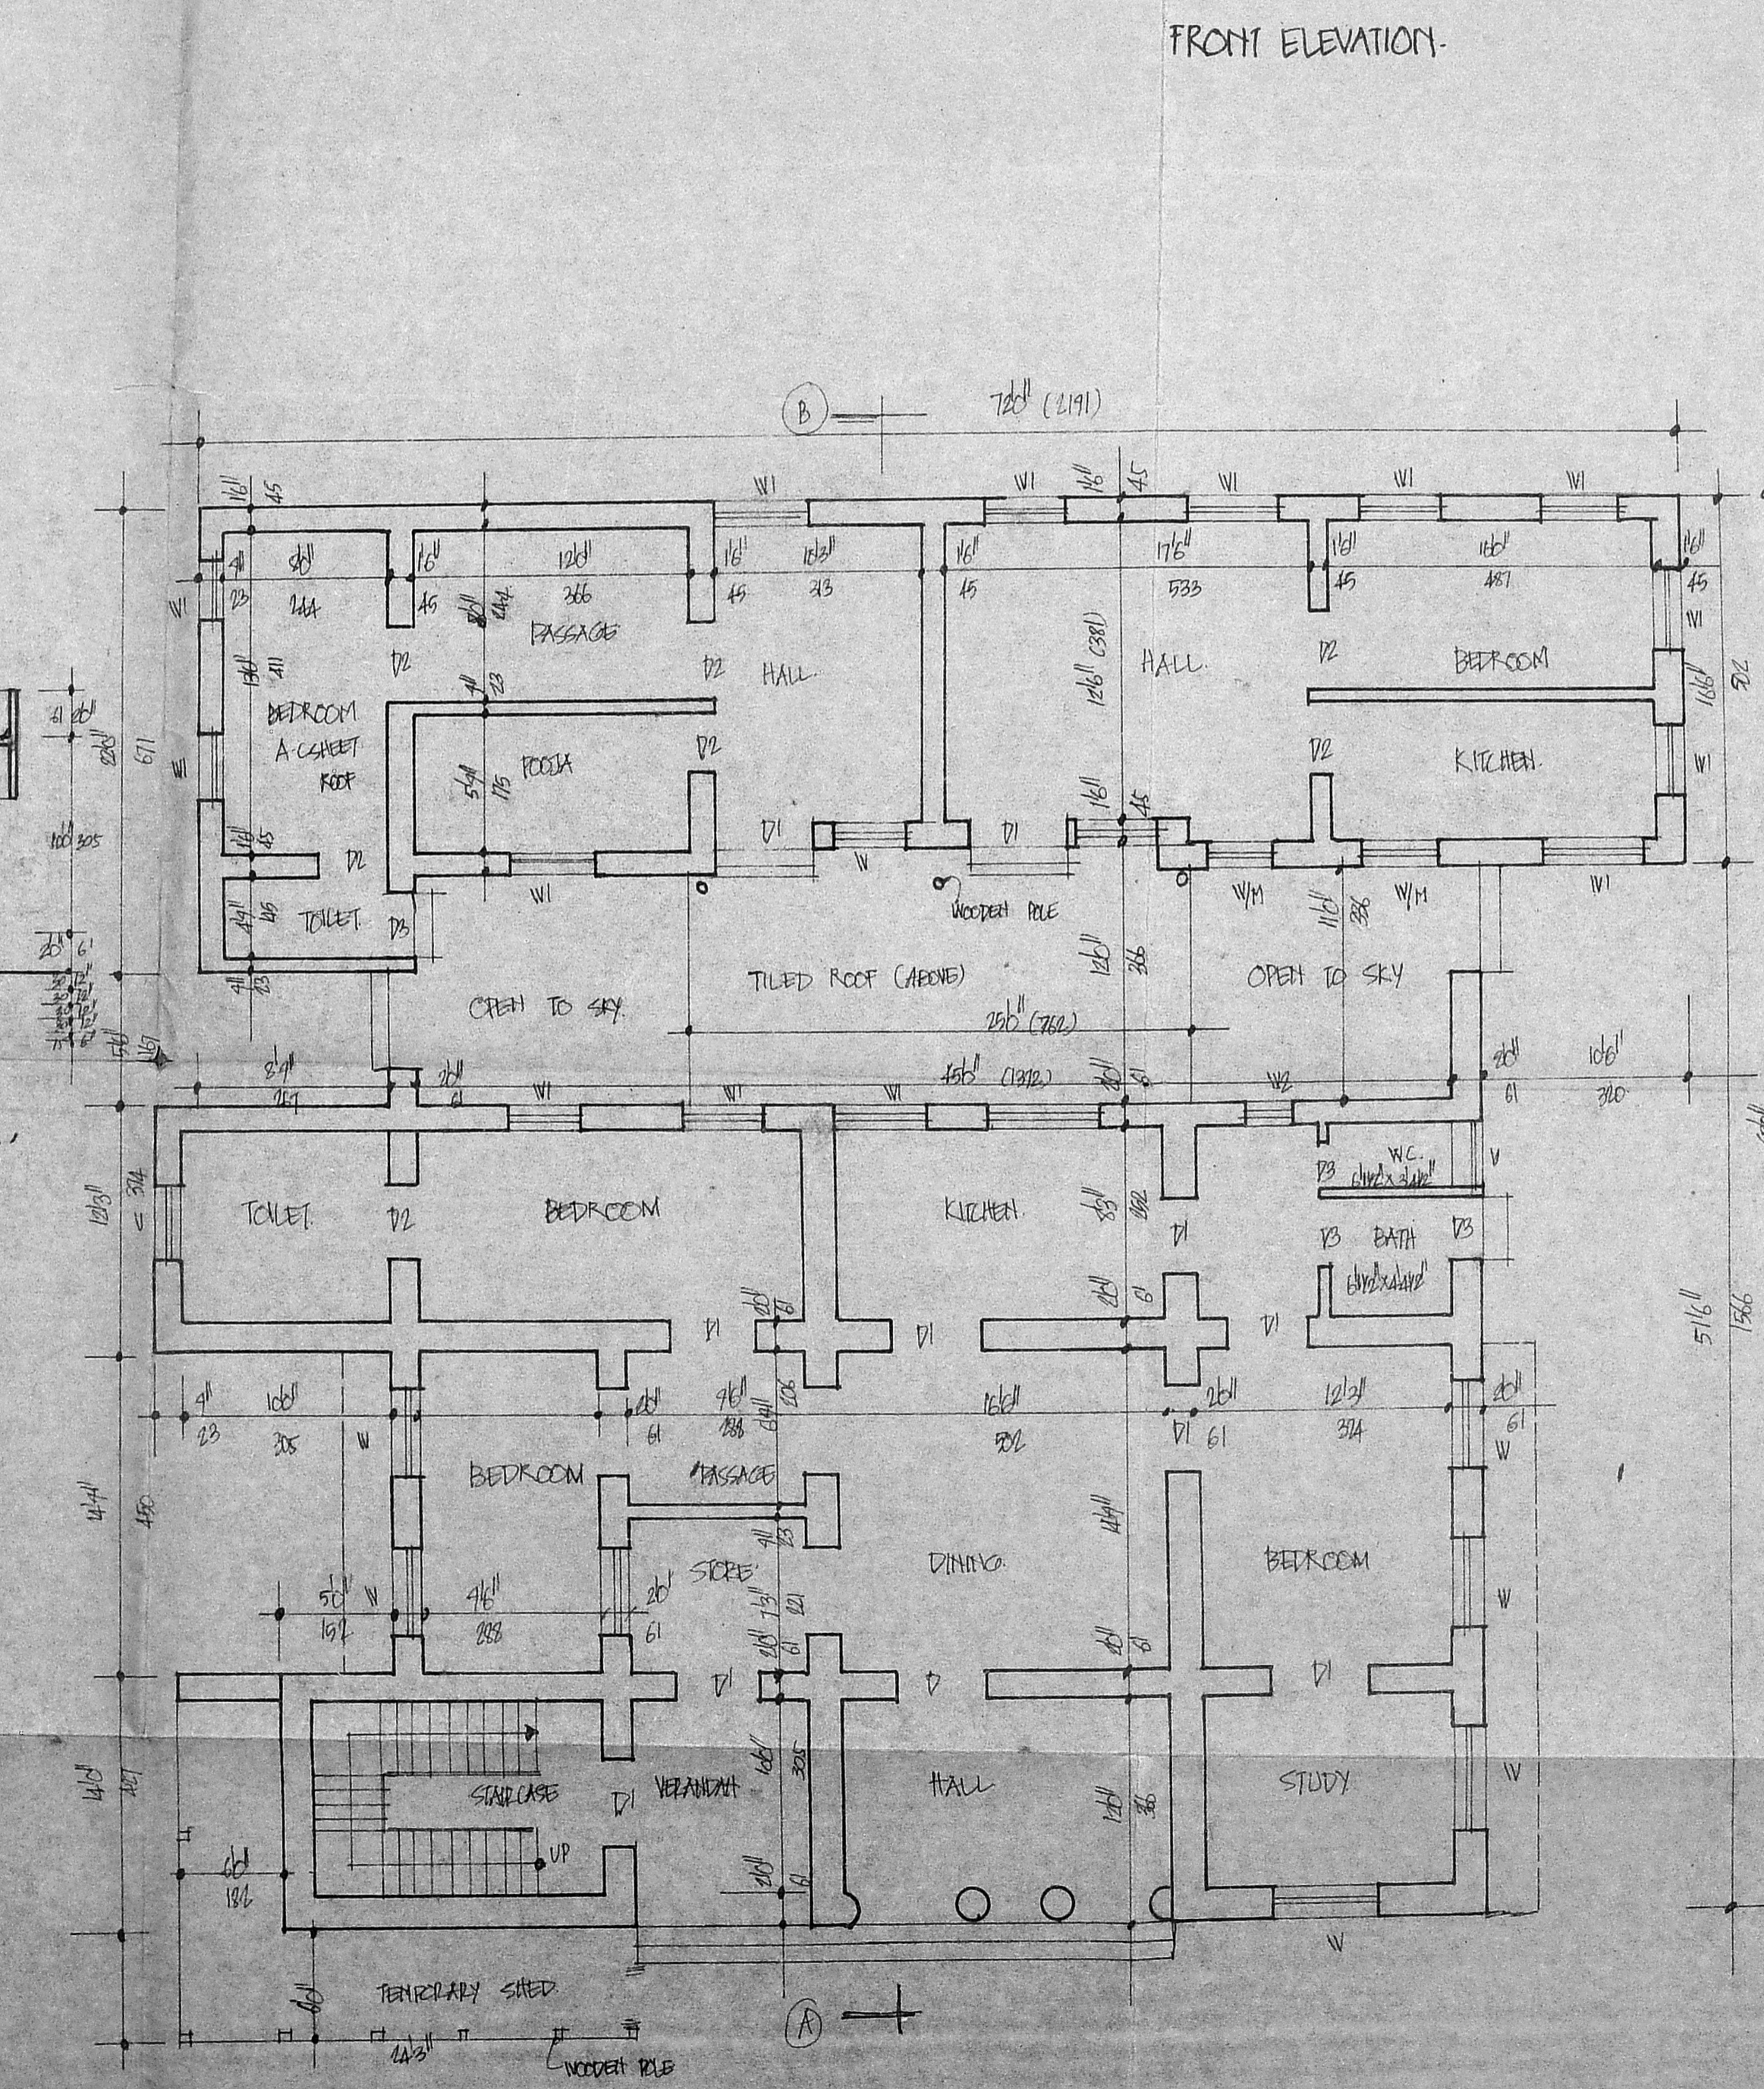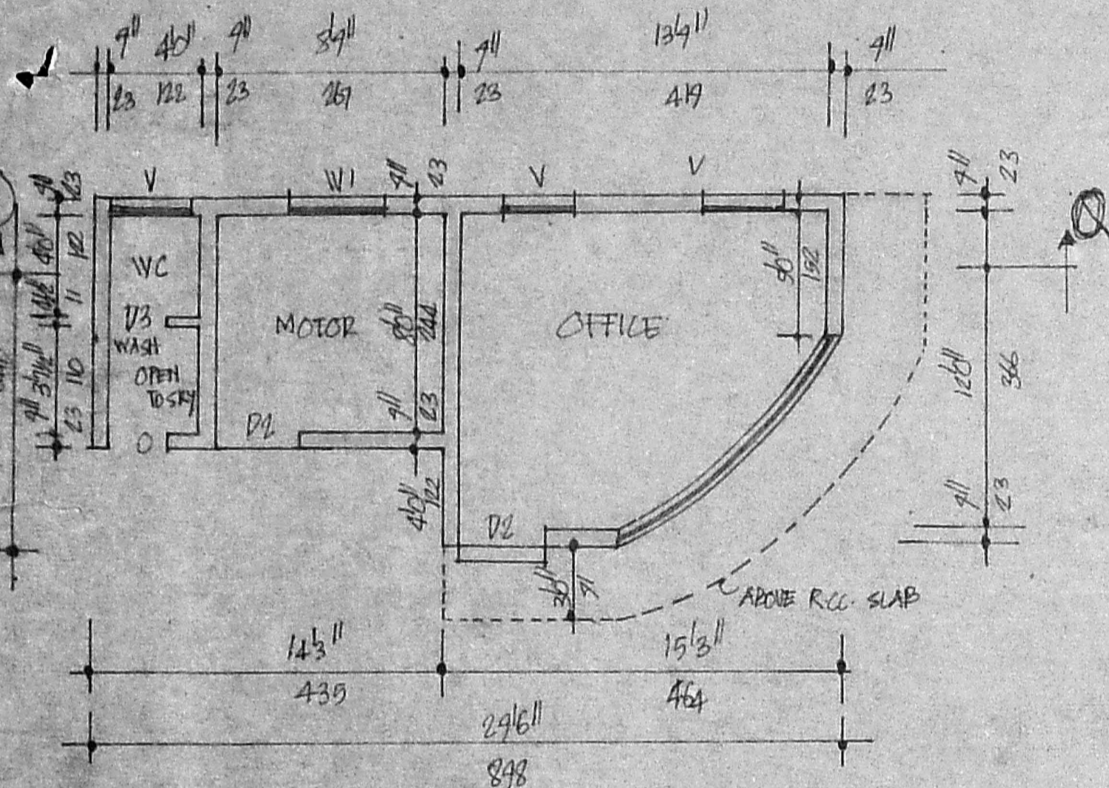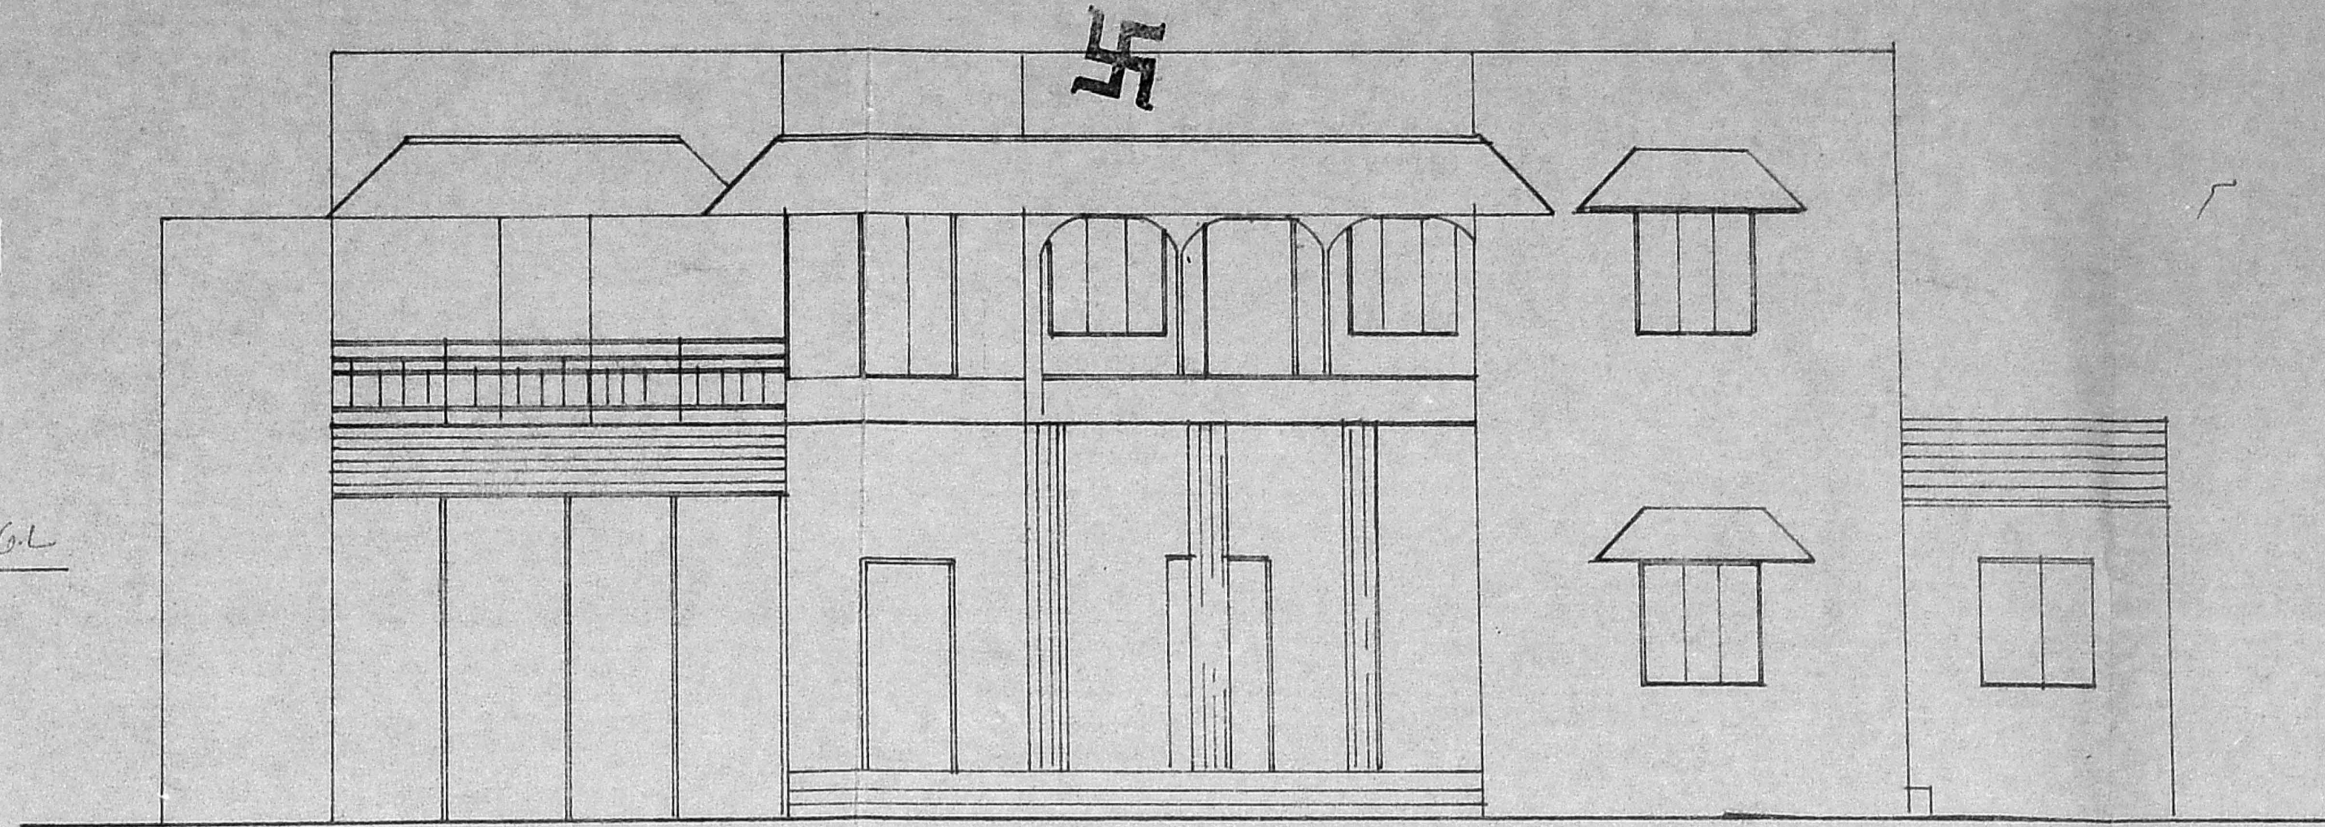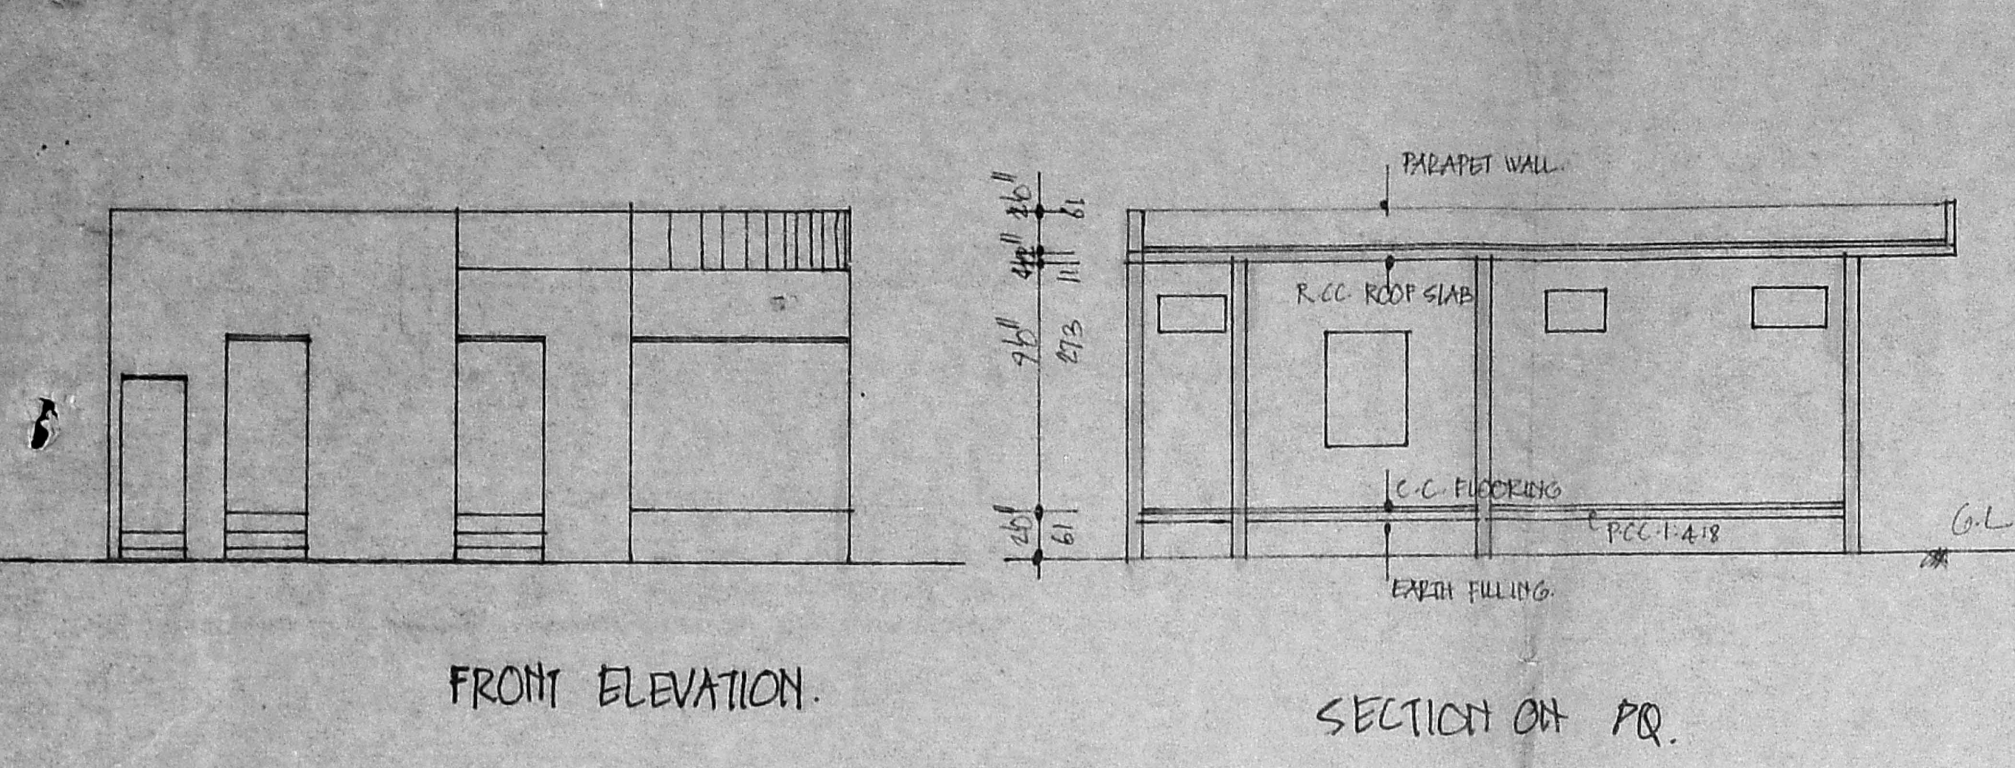

FIRST FLOOR PLAN.

J. THOTHADRI,
 Asst. Executive Engineer (Std)
 Class I Licensed Surveyor Regd. No. 515,
 Corporation of Madras (Phone 555358)
 28, Venkatachalaicken Street (Tondiarpet)
 MADRAS - 600 021.